

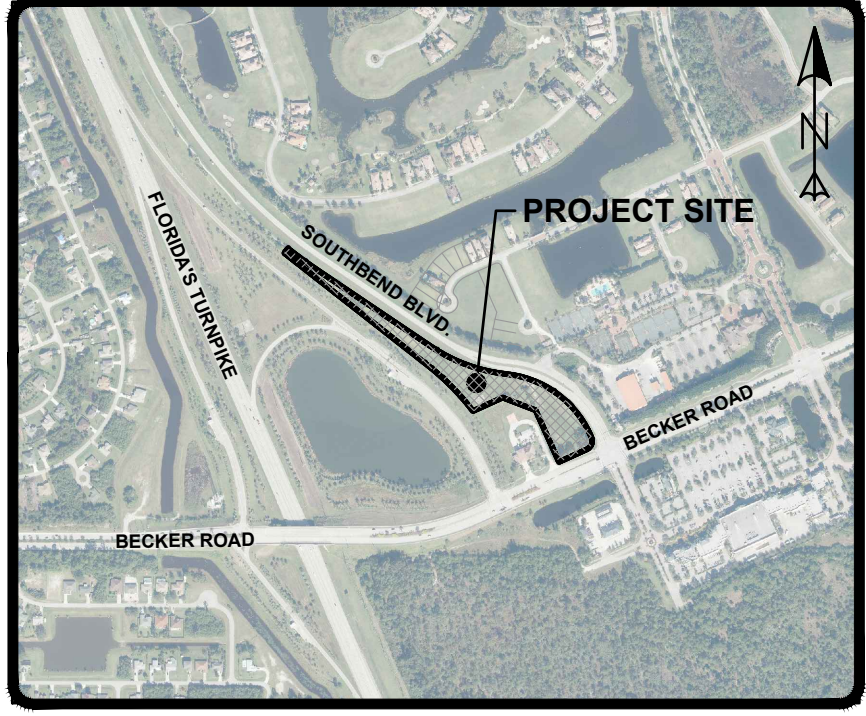


FILE LOCATION: \\CBS\LOCAL\FILEPROJECTS\EL\2013481\TESORO_COMMERCIAL\SP-101\SP-101.TEC\DWG\SP-101-26.DWG, 2025.07.16, 9:54 AM

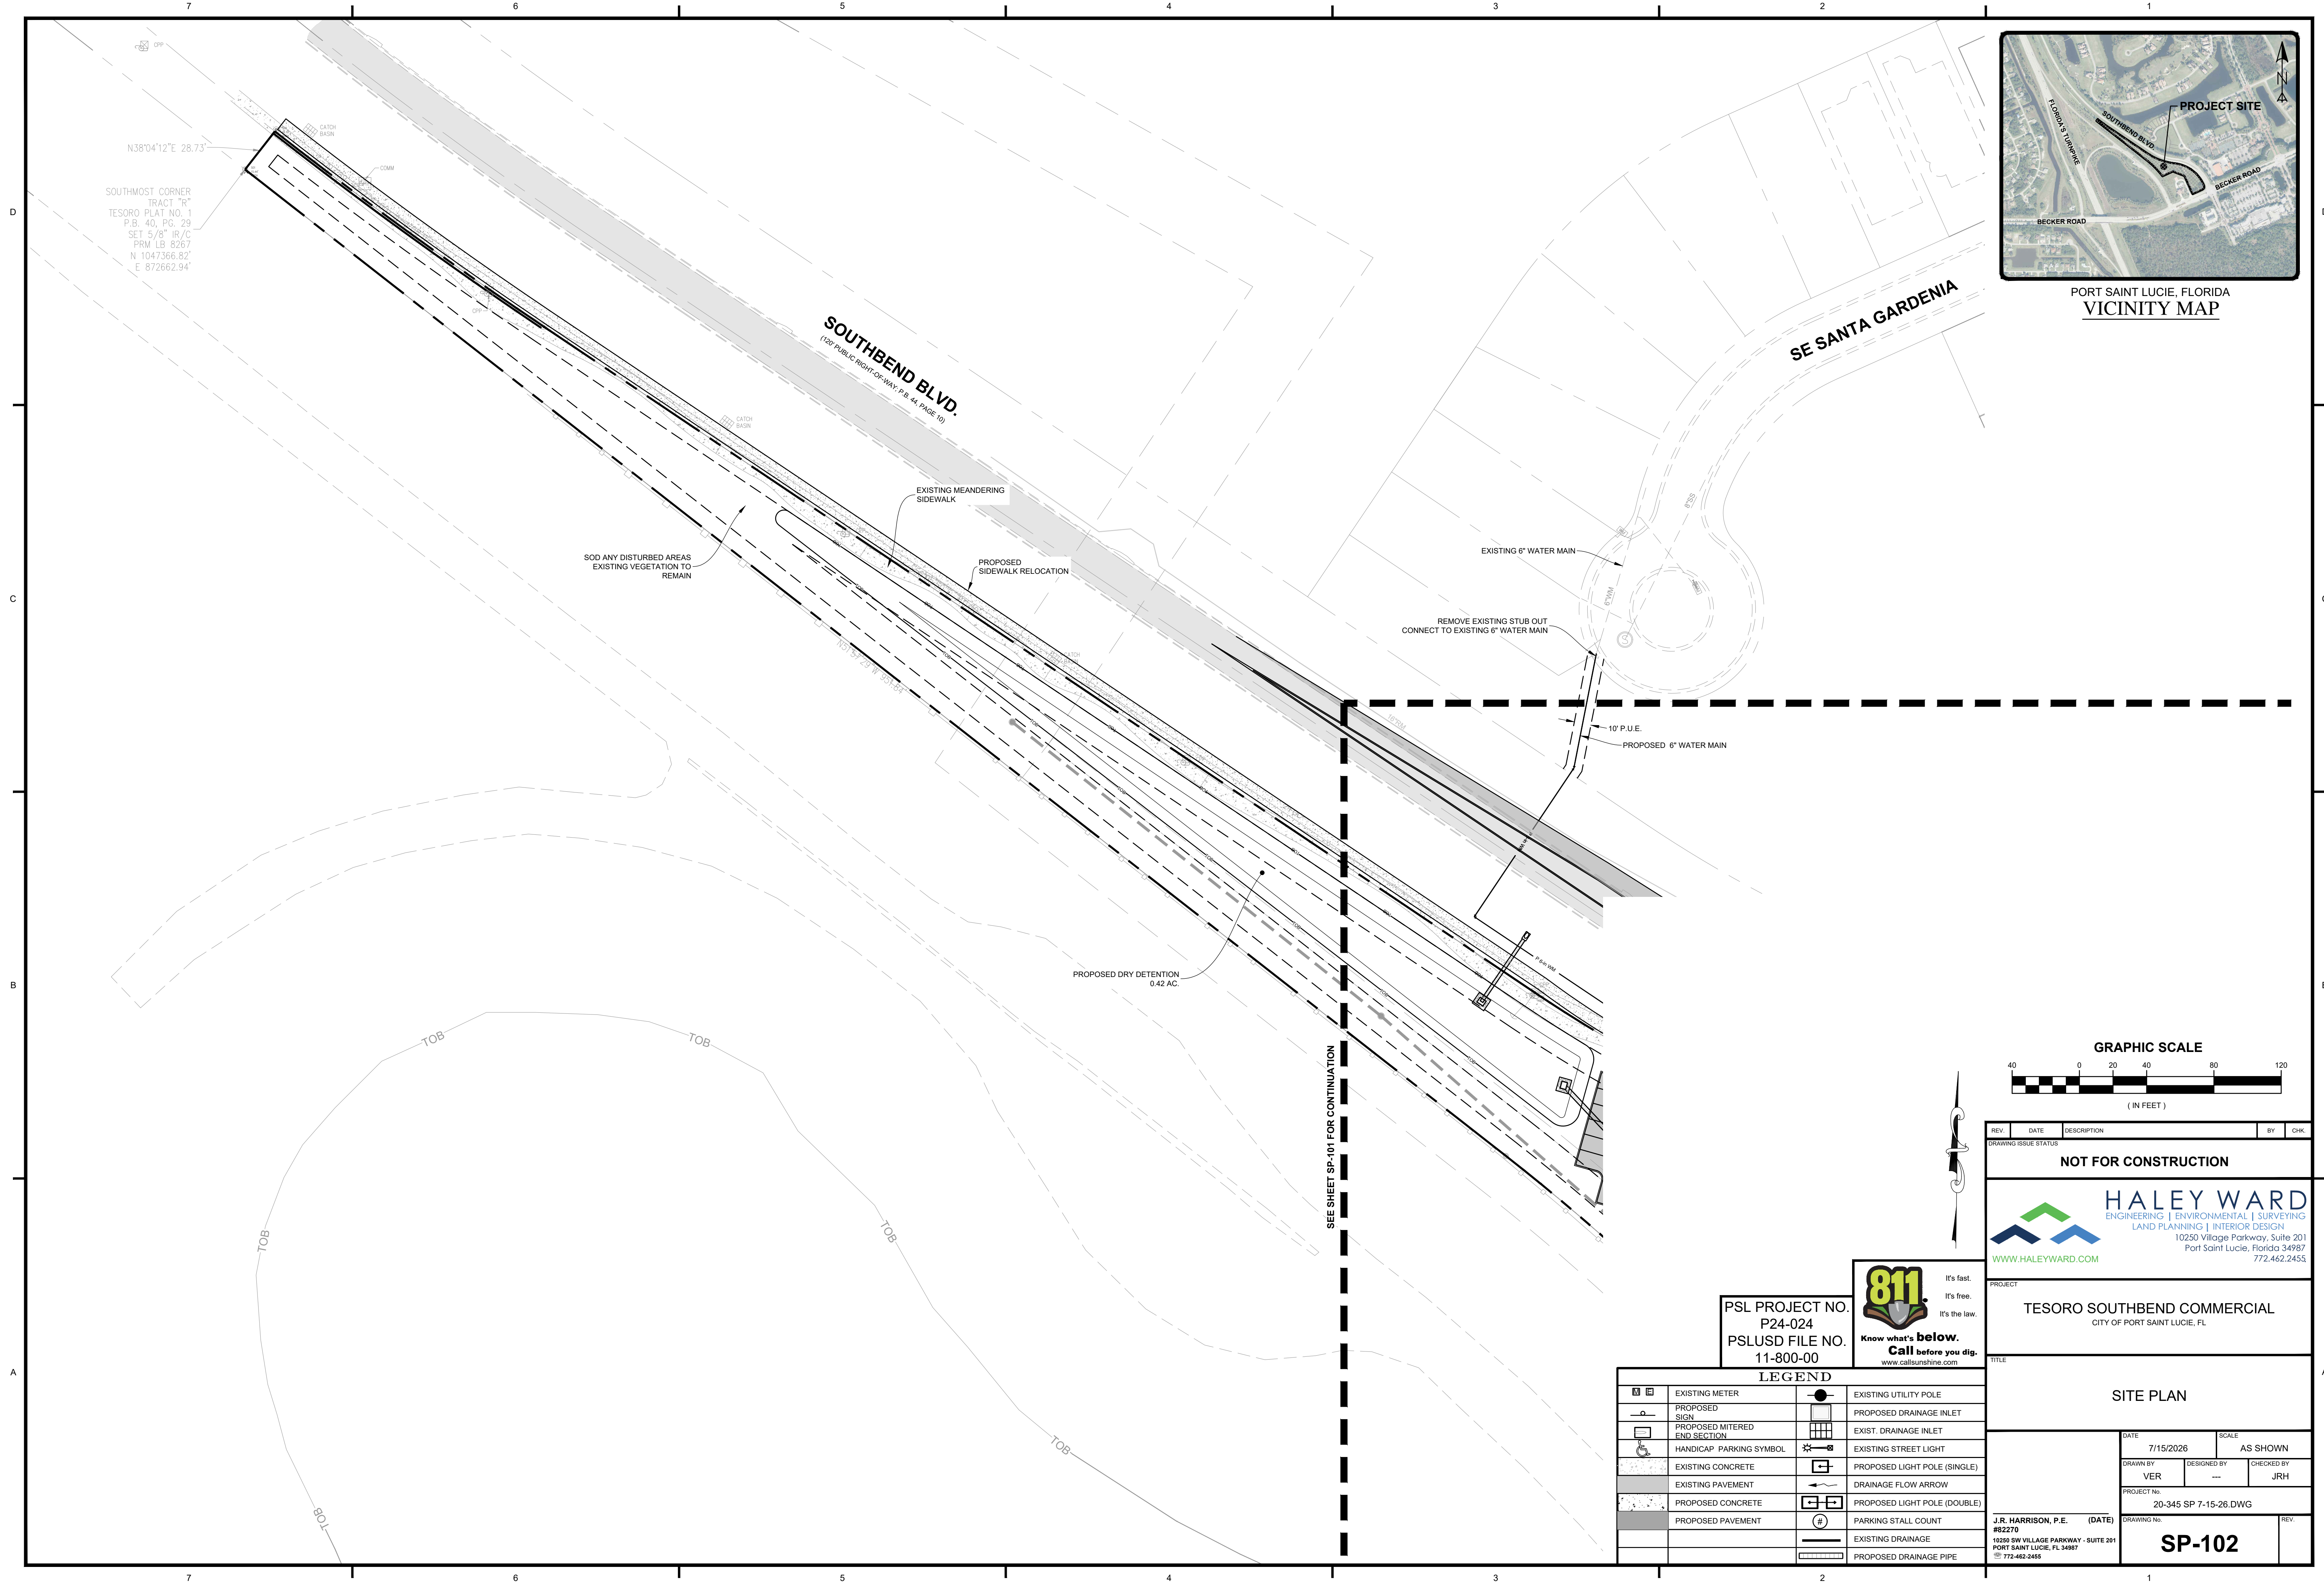

PORT SAINT LUCIE, FLORIDA
VICINITY MAP

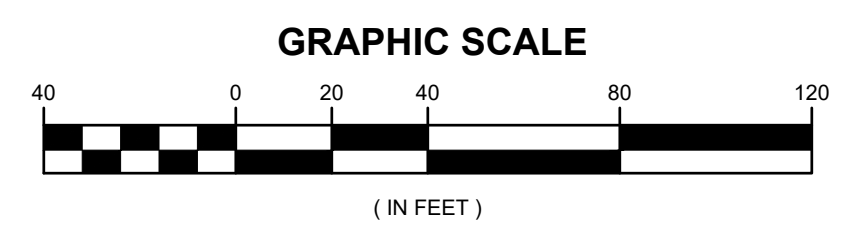

REV	DATE	DESCRIPTION	BY	CHK
-----	------	-------------	----	-----

DRAWING ISSUE STATUS
NOT FOR CONSTRUCTION



HALEY WARD
ENGINEERING | ENVIRONMENTAL | SURVEYING
LAND PLANNING | INTERIOR DESIGN
10250 Village Parkway, Suite 201
Port Saint Lucie, Florida 34987
772.462.2455
WWW.HALEYWARD.COM

PROJECT
TESORO SOUTHBEND COMMERCIAL
CITY OF PORT SAINT LUCIE, FL

TITLE
SITE PLAN

DATE	7/15/2026	SCALE	AS SHOWN
DRAWN BY	VER	DESIGNED BY	CHKD BY
PROJECT No.	20-345 SP 7-15-26.DWG		




J.R. HARRISON, P.E. (DATE)
#22270
10250 SW VILLAGE PARKWAY - SUITE 201
PORT SAINT LUCIE, FL 34987
772-462-2455

SP-102

PSL PROJECT NO.
P24-024
PSLUSD FILE NO.
11-800-00



It's fast.
It's free.
It's the law.
**Know what's below.
Call before you dig.**
www.callsunshine.com

   LEGEND			
	EXISTING METER		EXISTING UTILITY POLE
	PROPOSED SIGN		PROPOSED DRAINAGE INLET
	PROPOSED MITERED END SECTION		EXIST. DRAINAGE INLET
	HANDICAP PARKING SYMBOL		EXISTING STREET LIGHT
	EXISTING CONCRETE		PROPOSED LIGHT POLE (SINGLE)
	EXISTING PAVEMENT		DRAINAGE FLOW ARROW
	PROPOSED CONCRETE		PROPOSED LIGHT POLE (DOUBLE)
	PROPOSED PAVEMENT		PARKING STALL COUNT
			EXISTING DRAINAGE
			PROPOSED DRAINAGE PIPE