




SOUTH ELEVATION
SCALE 3/16" = 1'-0"

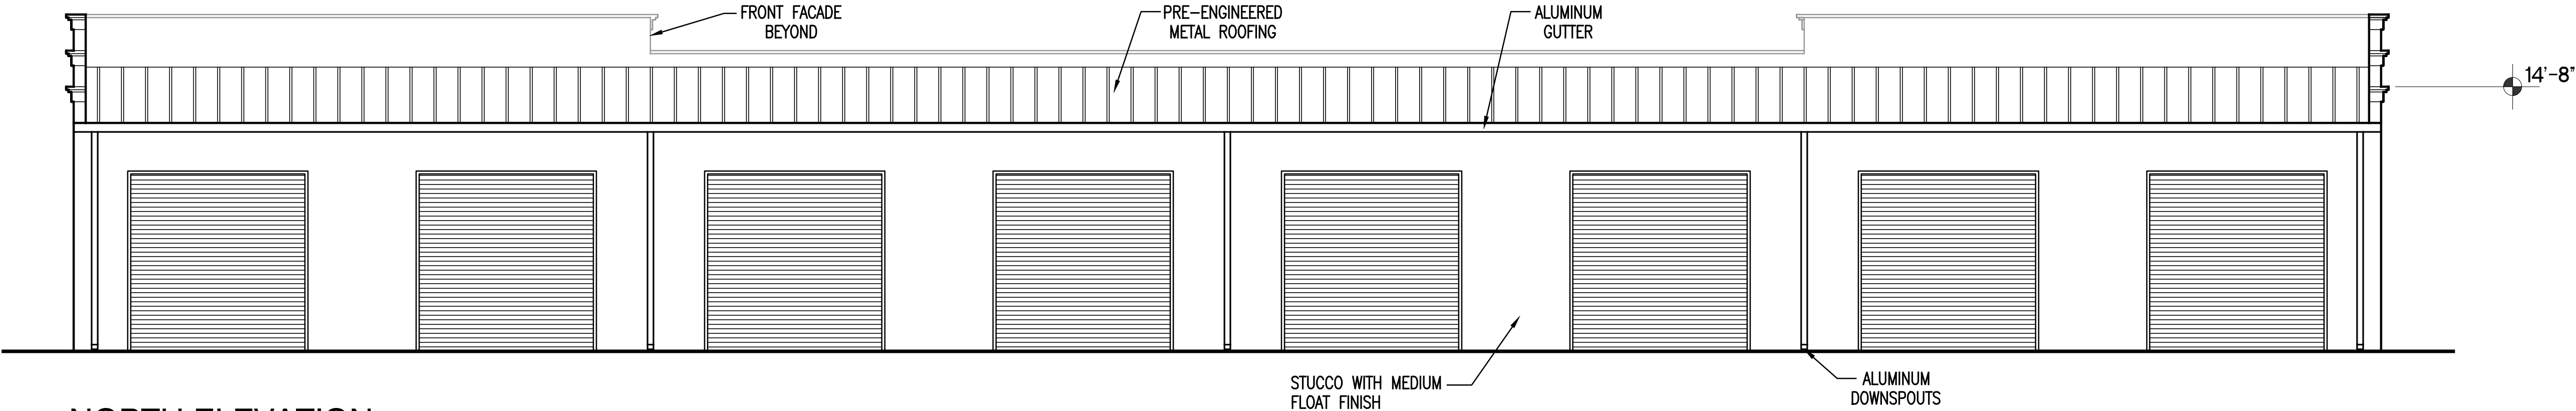

NORTH ELEVATION
SCALE 3/16" = 1'-0"

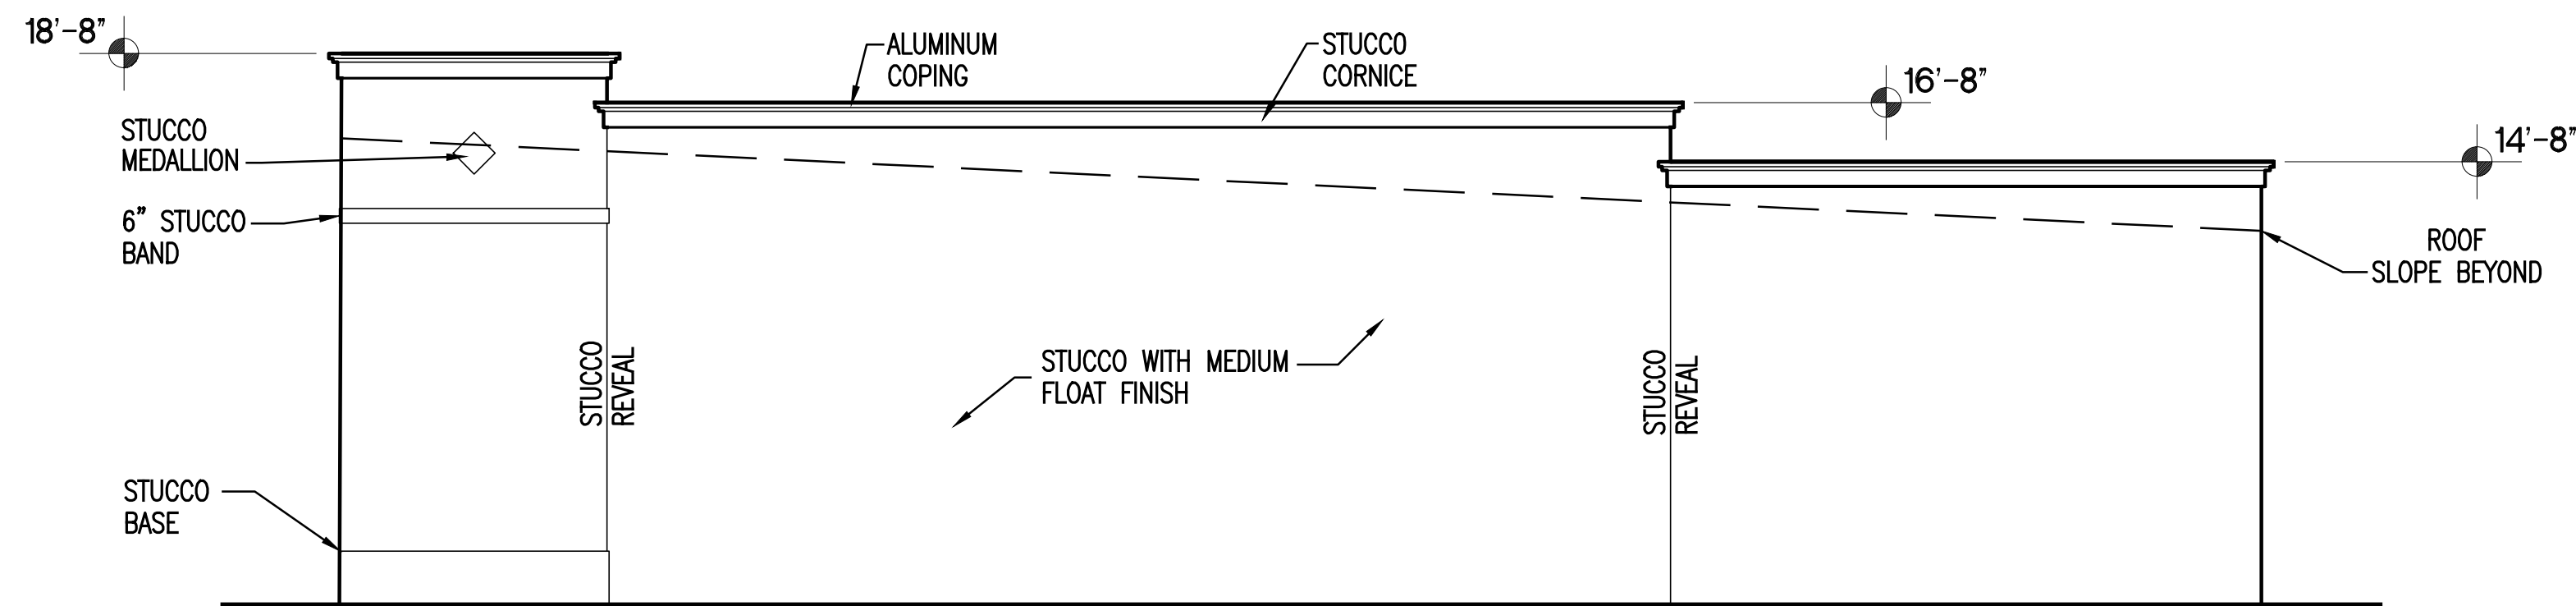

EAST ELEVATION
SCALE 3/16" = 1'-0"

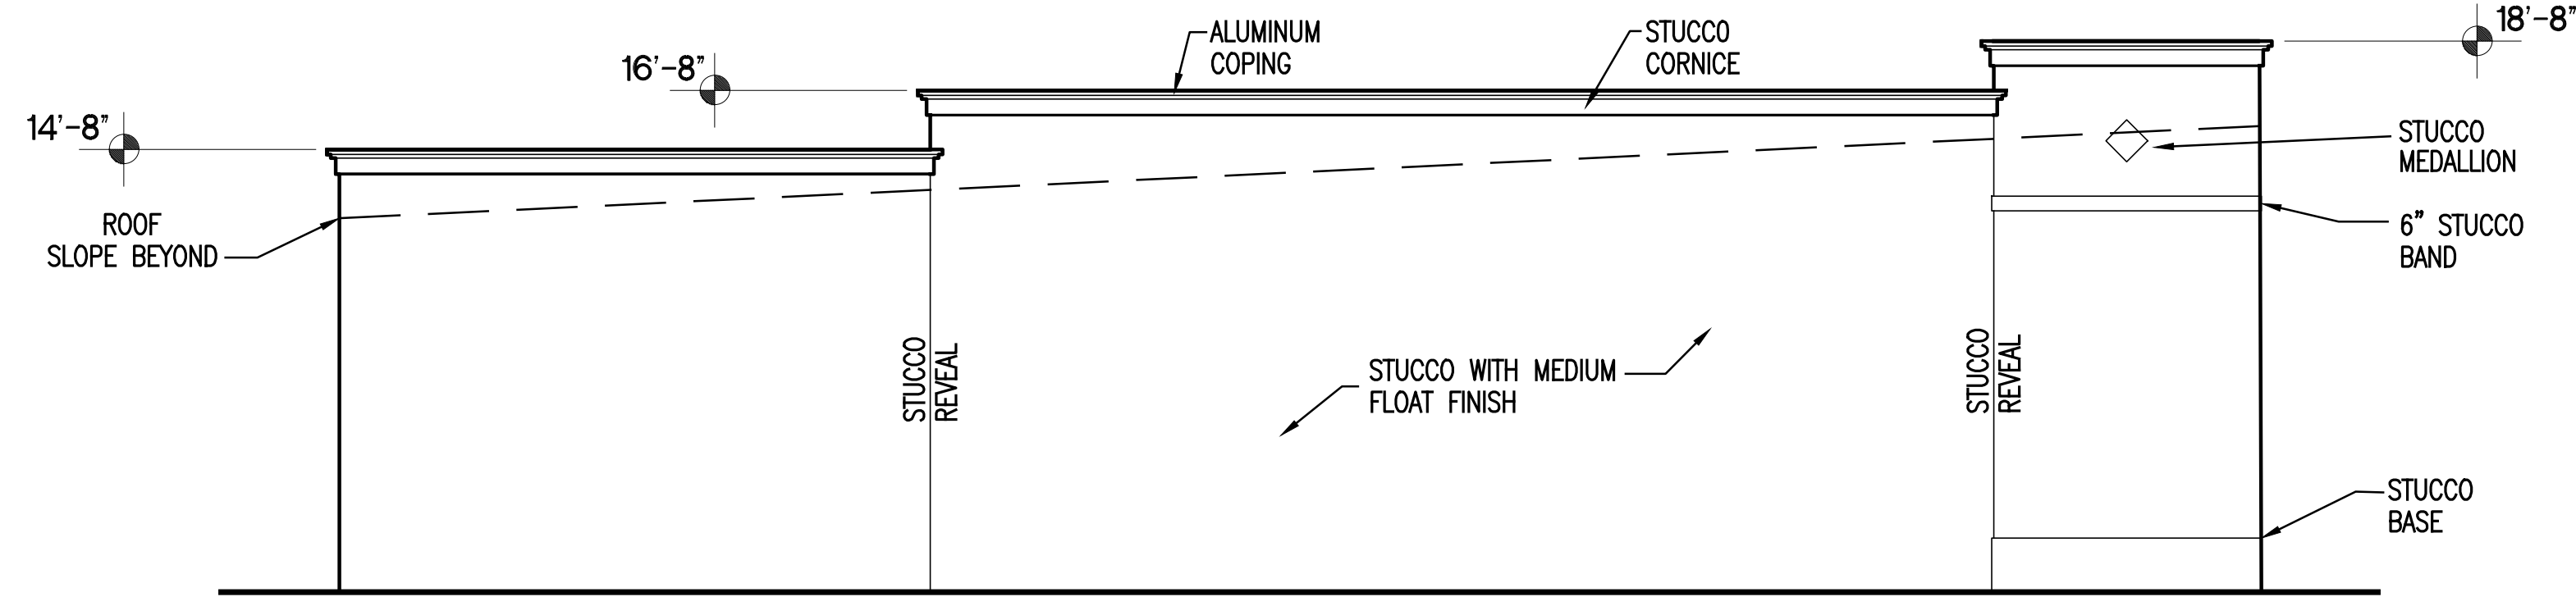

WEST ELEVATION
SCALE 3/16" = 1'-0"

NOTE:
-BUILDING #6 ELEVATIONS ARE SHOWN
-BUILDING #5 ELEVATION IS SIMILAR. (BUILDING IS LONGER)
-BUILDING #3 & #4 ARE SIMILAR AND OPPOSITE. NORTH ELEVATION GLASS STOREFRONT OPTION CAN BE INTERCHANGED WITH O.H. DOOR BASED ON TENANT DEMAND.

TWENTY LAKE ARCHITECTS, LLC
ARCHITECTS and CONSULTANTS
300 MAIN ST., SUITE 501
STAMFORD, CT 06901
TEL. 630 - 707 - 1016
PROFESSIONAL DESIGN FIRM #:XXXXX


760 NW ENTERPRISE DRIVE
LOTS 4 & 5 OF ST. LUCIE WEST INDUSTRIAL PARK
PORT ST. LUCIE, FL 34986

ISSUED FOR:
SITE PLAN REVIEW 08/15/23
SITE PLAN REVIEW - REV1 09/29/23

JOB NUMBER
2023-01
TLH


2 OF 3
A2

THE DESIGN SHOWN ON THESE DRAWINGS IS INTENDED FOR THIS PROJECT ONLY. ANY USE OF THESE DRAWINGS FOR OTHER STRUCTURES IS EXPRESSLY FORBIDDEN WITHOUT WRITTEN CONSENT. THESE DRAWINGS ARE THE PROPERTY OF TWENTY LAKE ARCHITECTS, LLC. NO PART OF THESE DRAWINGS SHALL BE REPRODUCED OR TRANSMITTED IN ANY FORM OR BY ANY MEANS, ELECTRONIC OR MECHANICAL, WITHOUT THE WRITTEN PERMISSION OF TWENTY LAKE ARCHITECTS, LLC. THE FOLLOWING DESIGNS ARE PROPERTY OF TWENTY LAKE ARCHITECTS, LLC. BUILDING DESIGNS SHALL NOT BE COPIED OR REPRODUCED WITHOUT WRITTEN PERMISSION OF TWENTY LAKE ARCHITECTS, LLC.

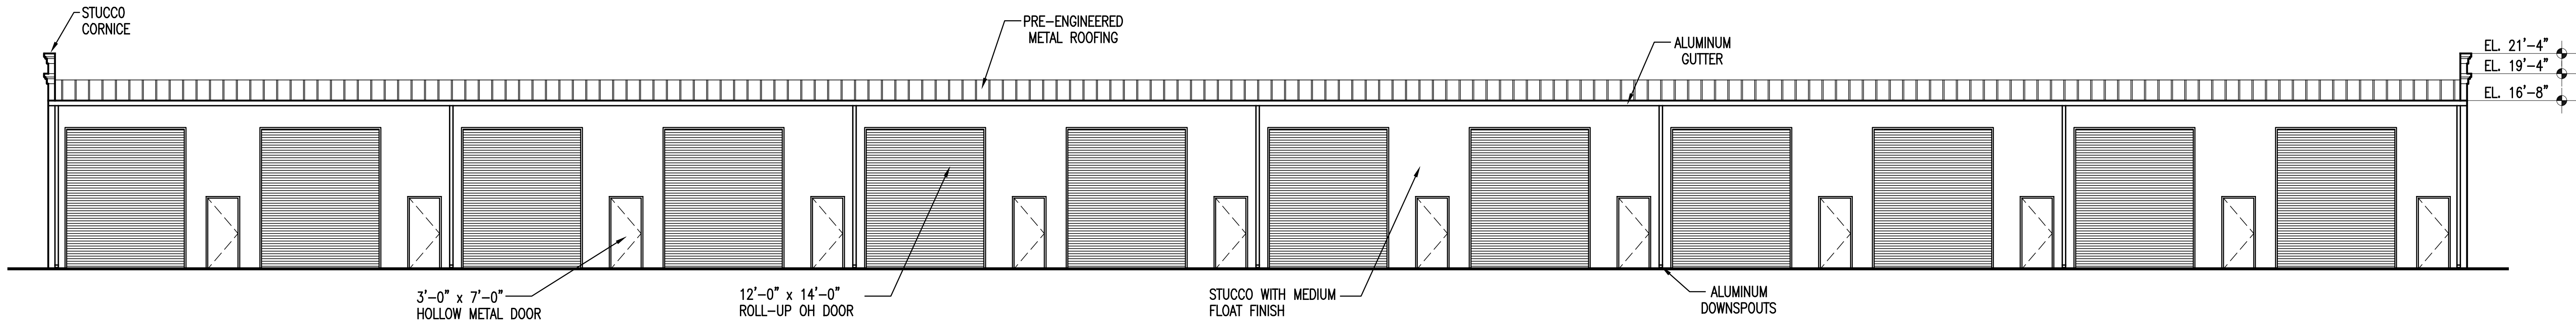

NORTH & SOUTH ELEVATIONS

SCALE 1/8" = 1'-0"

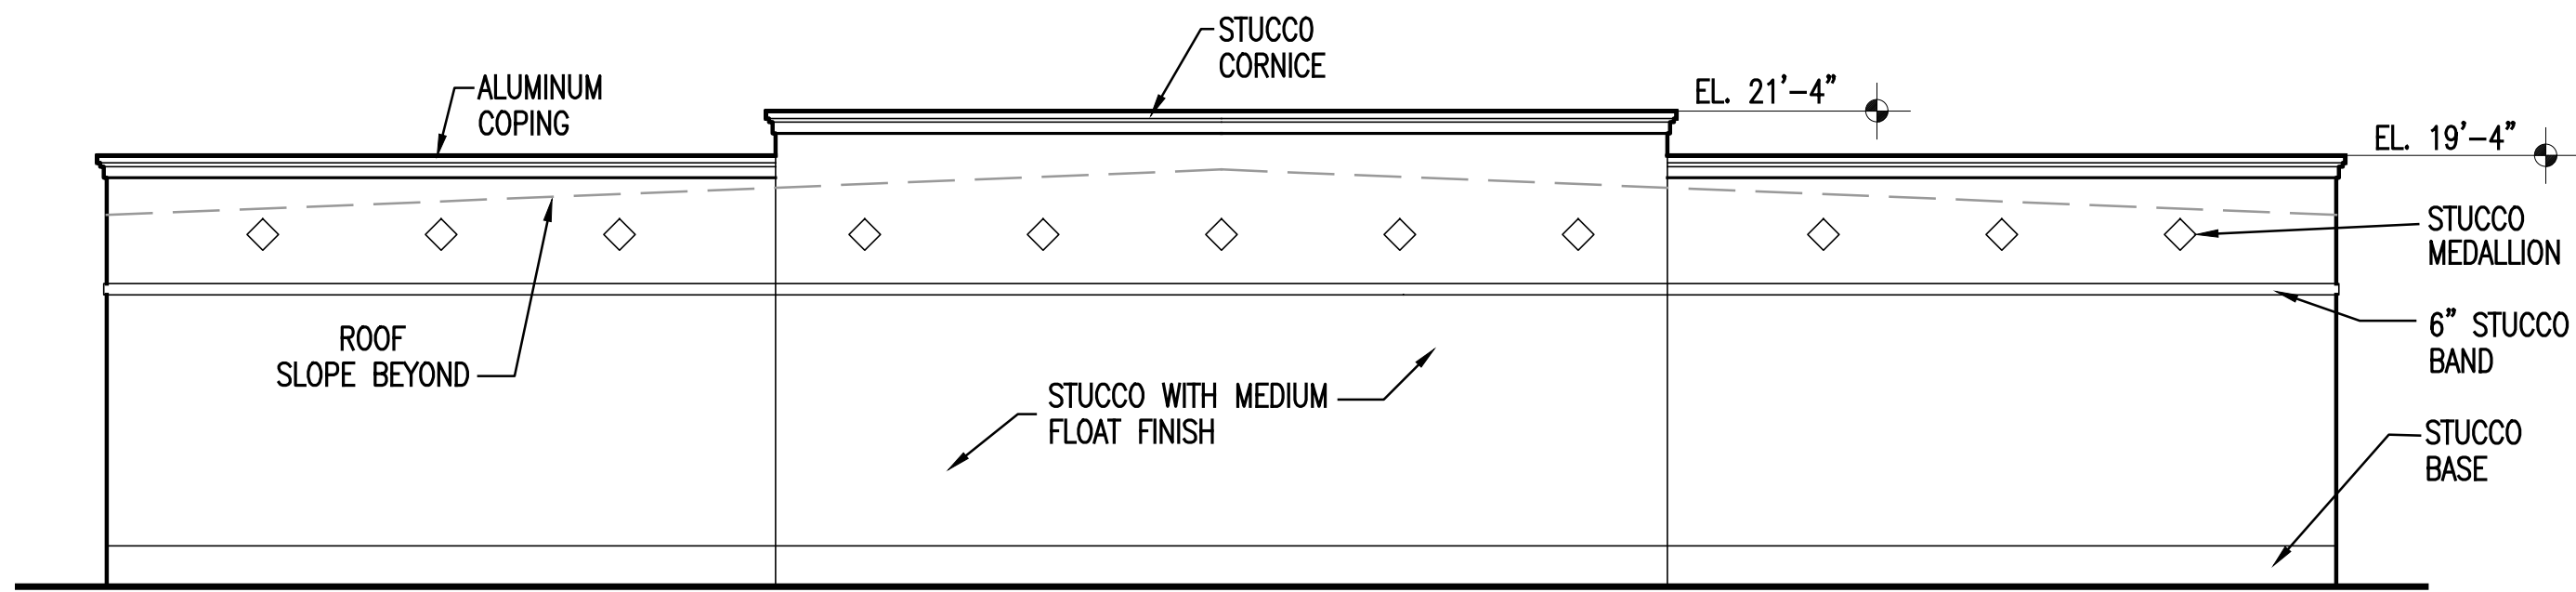

EAST & WEST ELEVATIONS

SCALE 1/8" = 1'-0"

NOTE:
-BUILDING #1 ELEVATIONS ARE SHOWN
-BUILDING #2 ELEVATIONS ARE SIMILAR
(BUILDING LENGTH IS SHORTER)

TWENTY LAKE ARCHITECTS, LLC
CONSULTANTS
ARCHITECTS and
300 MAIN ST., SUITE 501
STAMFORD, CT 06901
PROFESSIONAL DESIGN FIRM #:XXXXX TEL. 630 - 707 - 1016

760 NW ENTERPRISE DRIVE
LOTS 4 & 5 OF ST. LUCIE WEST INDUSTRIAL PARK
PORT ST. LUCIE, FL 34986

ISSUED FOR:
SITE PLAN REVIEW 08/15/23
SITE PLAN REVIEW - REV1 09/29/23
SITE PLAN REVIEW APPLICATION 06/18/24

JOB NUMBER
2023-01
TLH

3 OF 3

A3

THE DESIGN SHOWN ON THESE DRAWINGS IS INTENDED FOR THE PROJECT ONLY. ANY USE OF THESE DRAWINGS FOR OTHER STRUCTURES IS EXPRESSLY FORBIDDEN WITHOUT WRITTEN CONSENT OF TWENTY LAKE ARCHITECTS, LLC. THESE DRAWINGS ARE NOT TO BE USED FOR ANY OTHER PURPOSES WITHOUT THE DESIGN AND RELIEVE TWENTY LAKE ARCHITECTS, LLC OF ANY FURTHER RESPONSIBILITY FOR THIS DESIGN.
THE FOLLOWING DESIGNS ARE PROPERTY OF TWENTY LAKE ARCHITECTS, LLC
BUILDING DESIGNS SHALL NOT BE COPIED OR REPRODUCED WITHOUT WRITTEN PERMISSION OF TWENTY LAKE ARCHITECTS, LLC