



REV	DESCRIPTION	DATE
A	INITIAL RELEASE	12.6.21

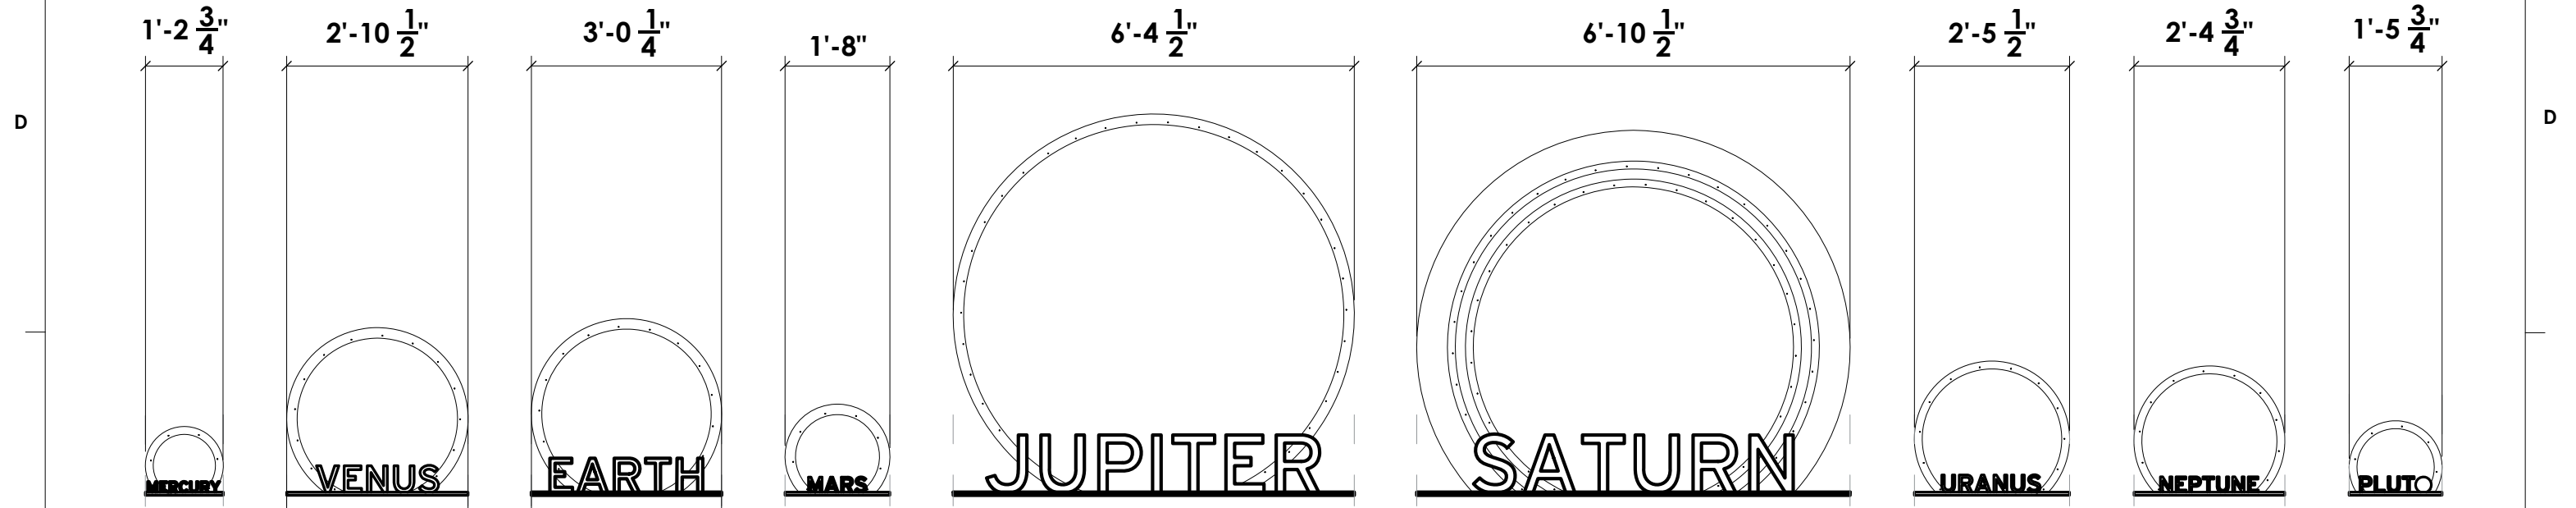

FRONT ELEVATION



TOP

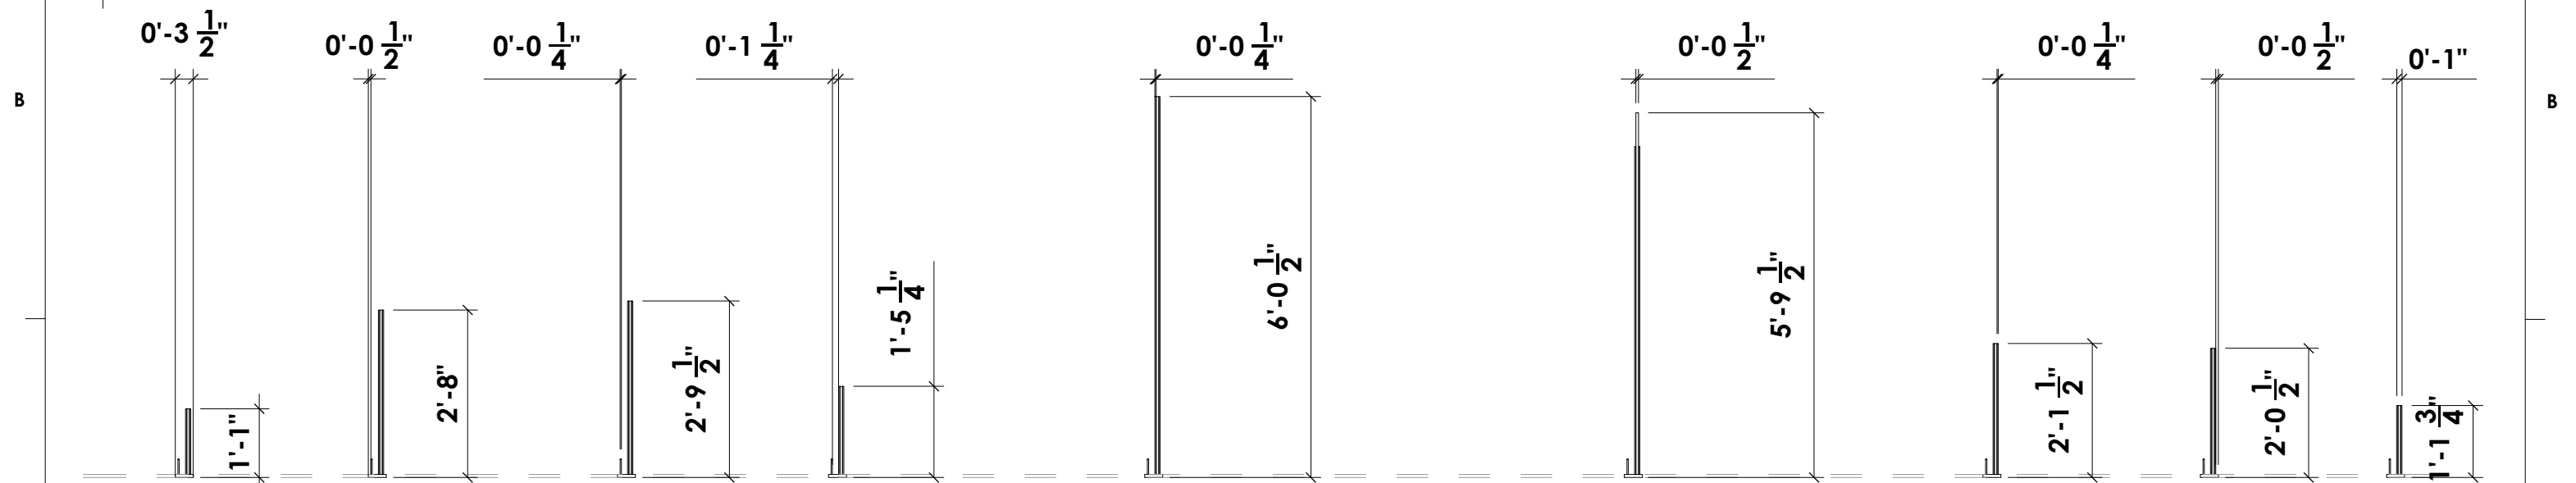

SIDE ELEVATION

**INFORMATION WITHIN CONCEPT AND SCHEMATIC DOCUMENTS DEPICTS DESIGN INTENT ONLY.
DIMENSIONS AND MATERIAL ARE SUBJECT TO CHANGE UPON FINAL CMI DESIGN AND REVIEWS.**

UNLESS OTHERWISE NOTED
ALL DIMENSIONS ARE IN INCHES AND
ARE AFTER APPLIED FINISHES

LINEAR TOLERANCES:
 1 PLACE: $\pm .03$ 3 PLACES: $\pm .005$
 2 PLACES: $\pm .01$ 4 PLACES: $\pm .0005$
FRACTIONS: $\pm 1/16$ ANGLES: $\pm 0^{\circ}30'0''$

DIAMETRICAL & RADIAL
TOLERANCES:
1 PLACE: $\pm .03$ 3 PLACES: $\pm .005$

2 PLACES: $\pm .01$ 4 PLACES: $\pm .015$

**ALL PARTS TO BE FREE
OF BURRS & SHARP EDGES**

PROPRIETARY RIGHTS are included in all the information disclosed herein. This information is submitted in confidence, and neither this document nor the information disclosed herein shall be reproduced or transferred to any other document, nor shall it be used or disclosed to any other document, nor shall it be used or disclosed to any persons for manufacturing or any other reasons except as specifically authorized in writing by **Creative Machines Inc.**

FILE:

MHA_Planets Drawings_12.2.2021

DESIGNER:	55
-----------	----

EF

PROJECT:
MHA

DATE:

12.6.21

SHEET:
1 OF 2

CREATIVE MACHINES

4141 E IRVINGTON RD, TUCSON, AZ 85714

PLANETARY MARKER DIMENSIONED DRAWINGS


SCALE:
1:10

SIZE
B

DRAWING NO:


EV:


A

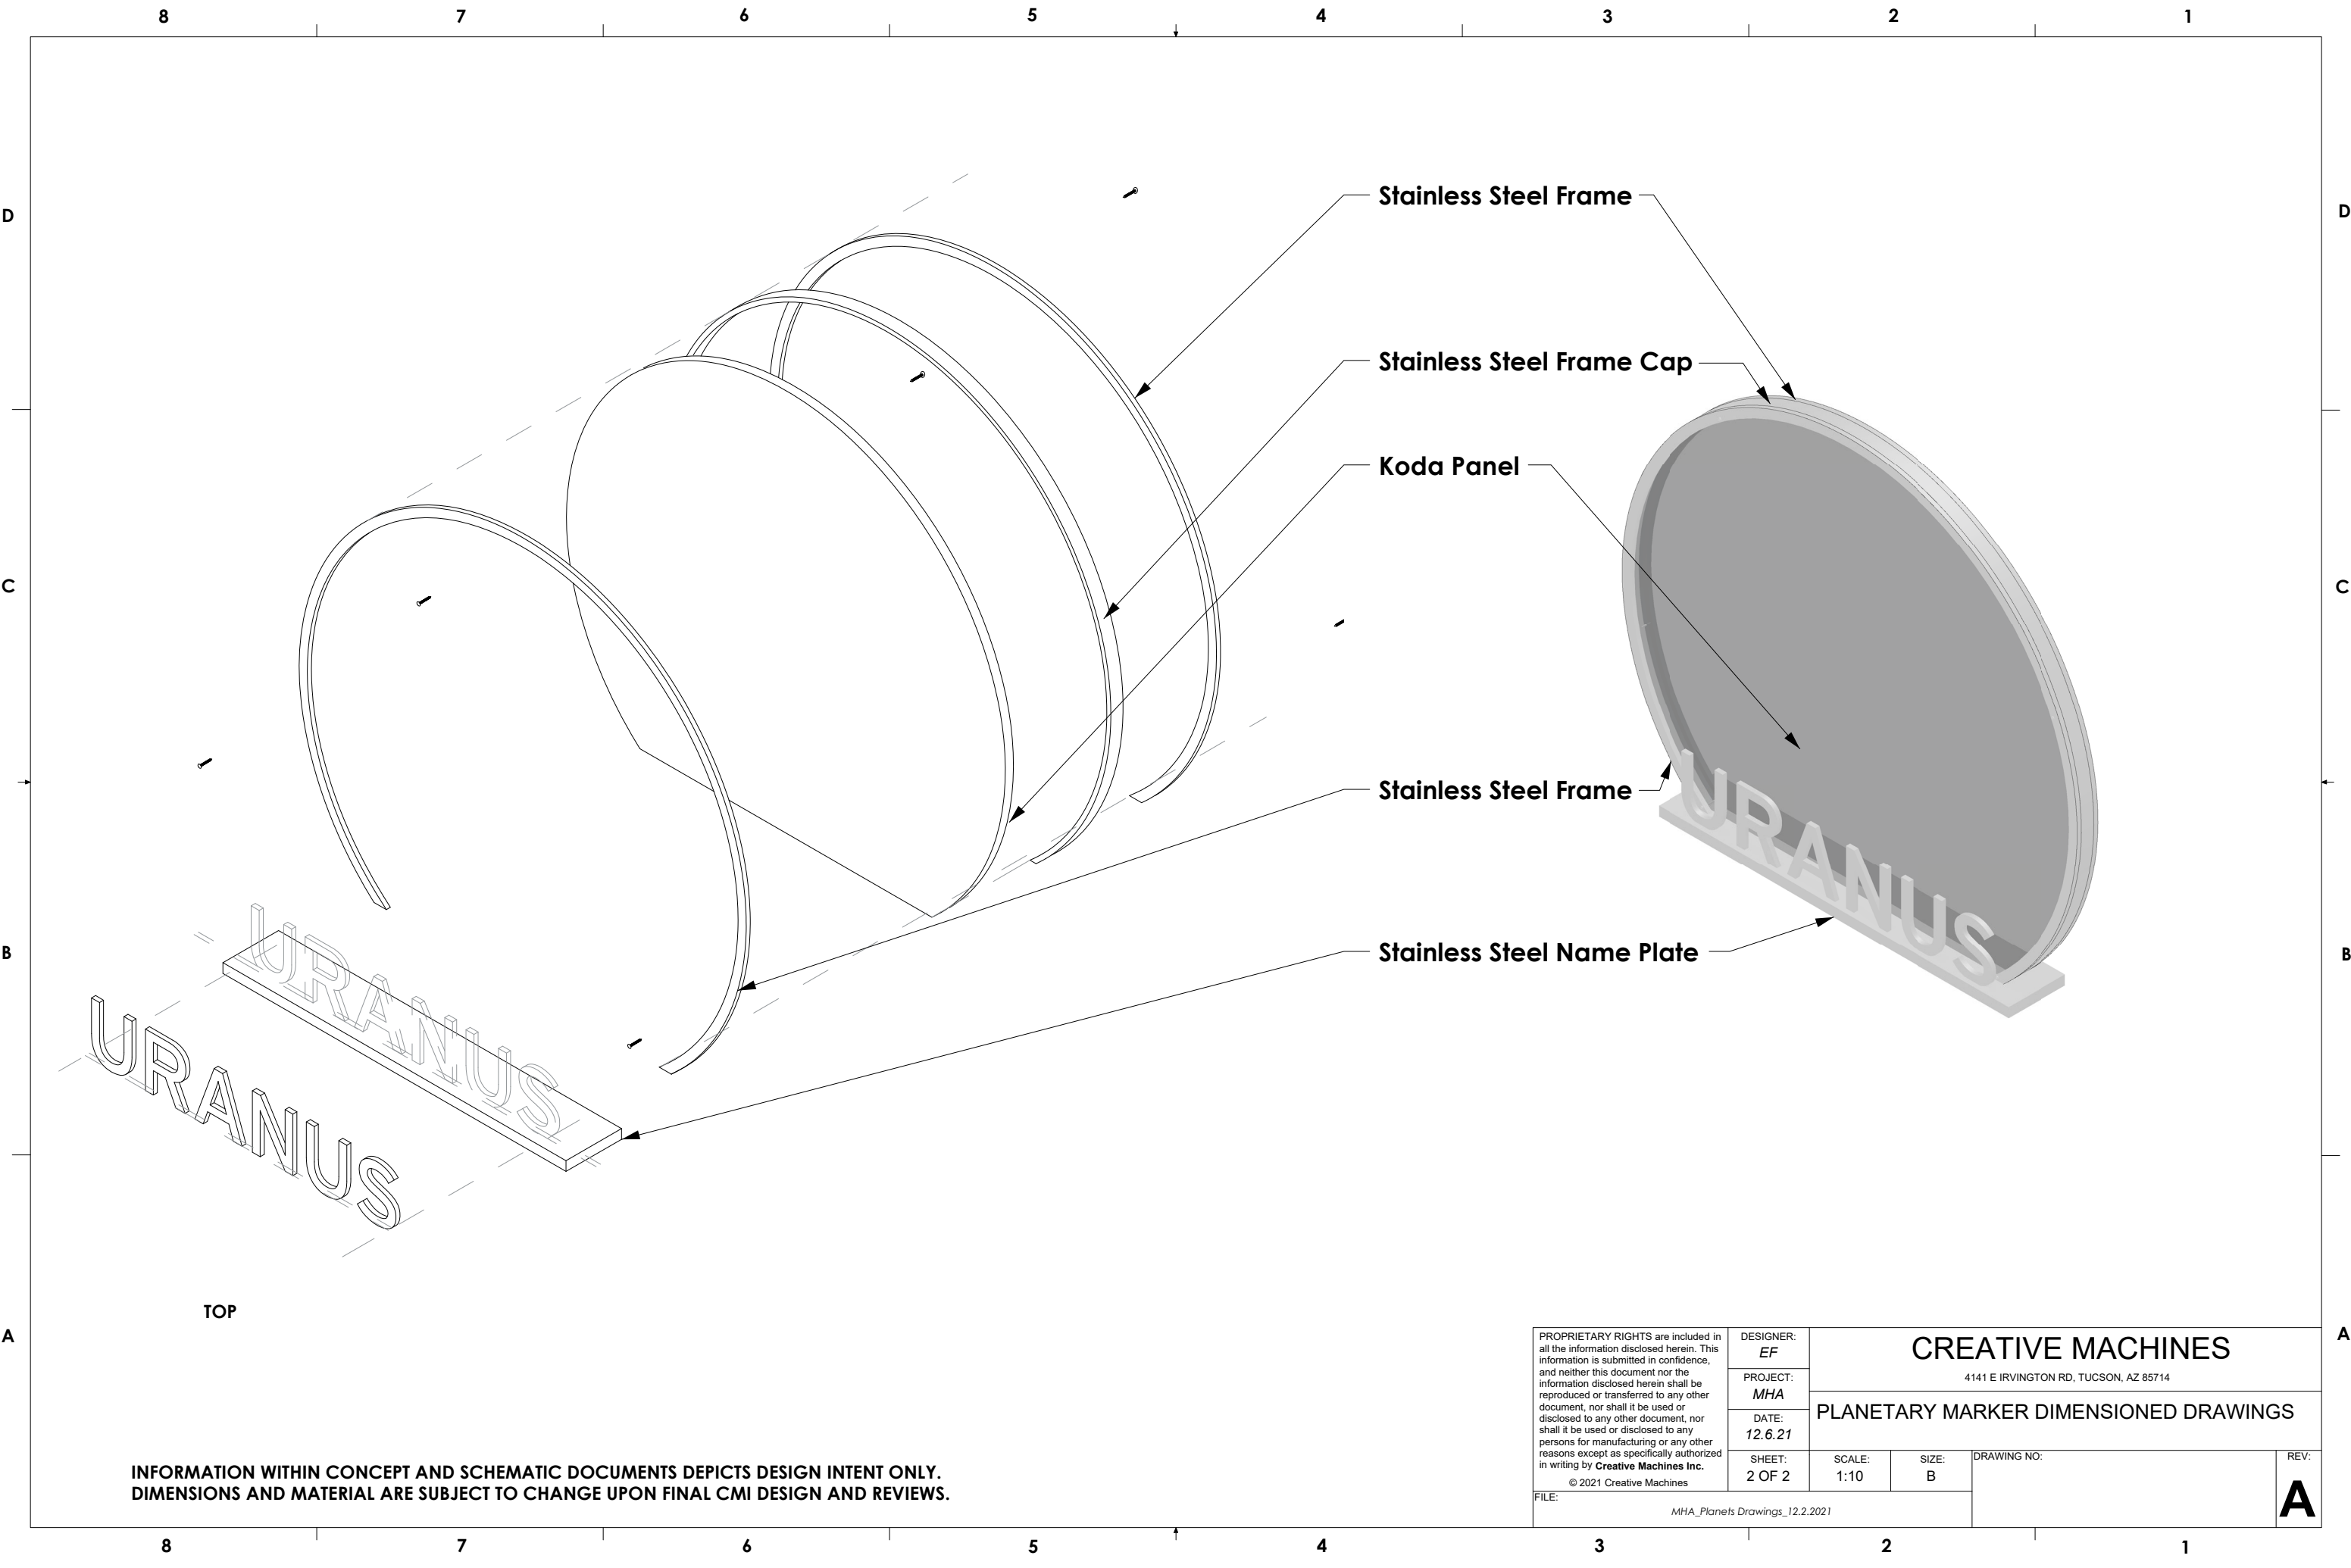

INFORMATION WITHIN CONCEPT AND SCHEMATIC DOCUMENTS DEPICTS DESIGN INTENT ONLY.
DIMENSIONS AND MATERIAL ARE SUBJECT TO CHANGE UPON FINAL CMI DESIGN AND REVIEWS.

PROPRIETARY RIGHTS are included in all the information disclosed herein. This information is submitted in confidence, and neither this document nor the information disclosed herein shall be reproduced or transferred to any other document, nor shall it be used or disclosed to any other document, nor shall it be used or disclosed to any persons for manufacturing or any other reasons except as specifically authorized in writing by Creative Machines Inc. © 2021 Creative Machines	DESIGNER: <i>EF</i>	CREATIVE MACHINES 4141 E IRVINGTON RD, TUCSON, AZ 85714				DRAWING NO:	REV: A
	PROJECT: <i>MHA</i>	PLANETARY MARKER DIMENSIONED DRAWINGS					
	DATE: <i>12.6.21</i>						
	SHEET: 2 OF 2	SCALE: 1:10	SIZE: B				
FILE: <i>MHA_Planets Drawings_12.2.2021</i>							

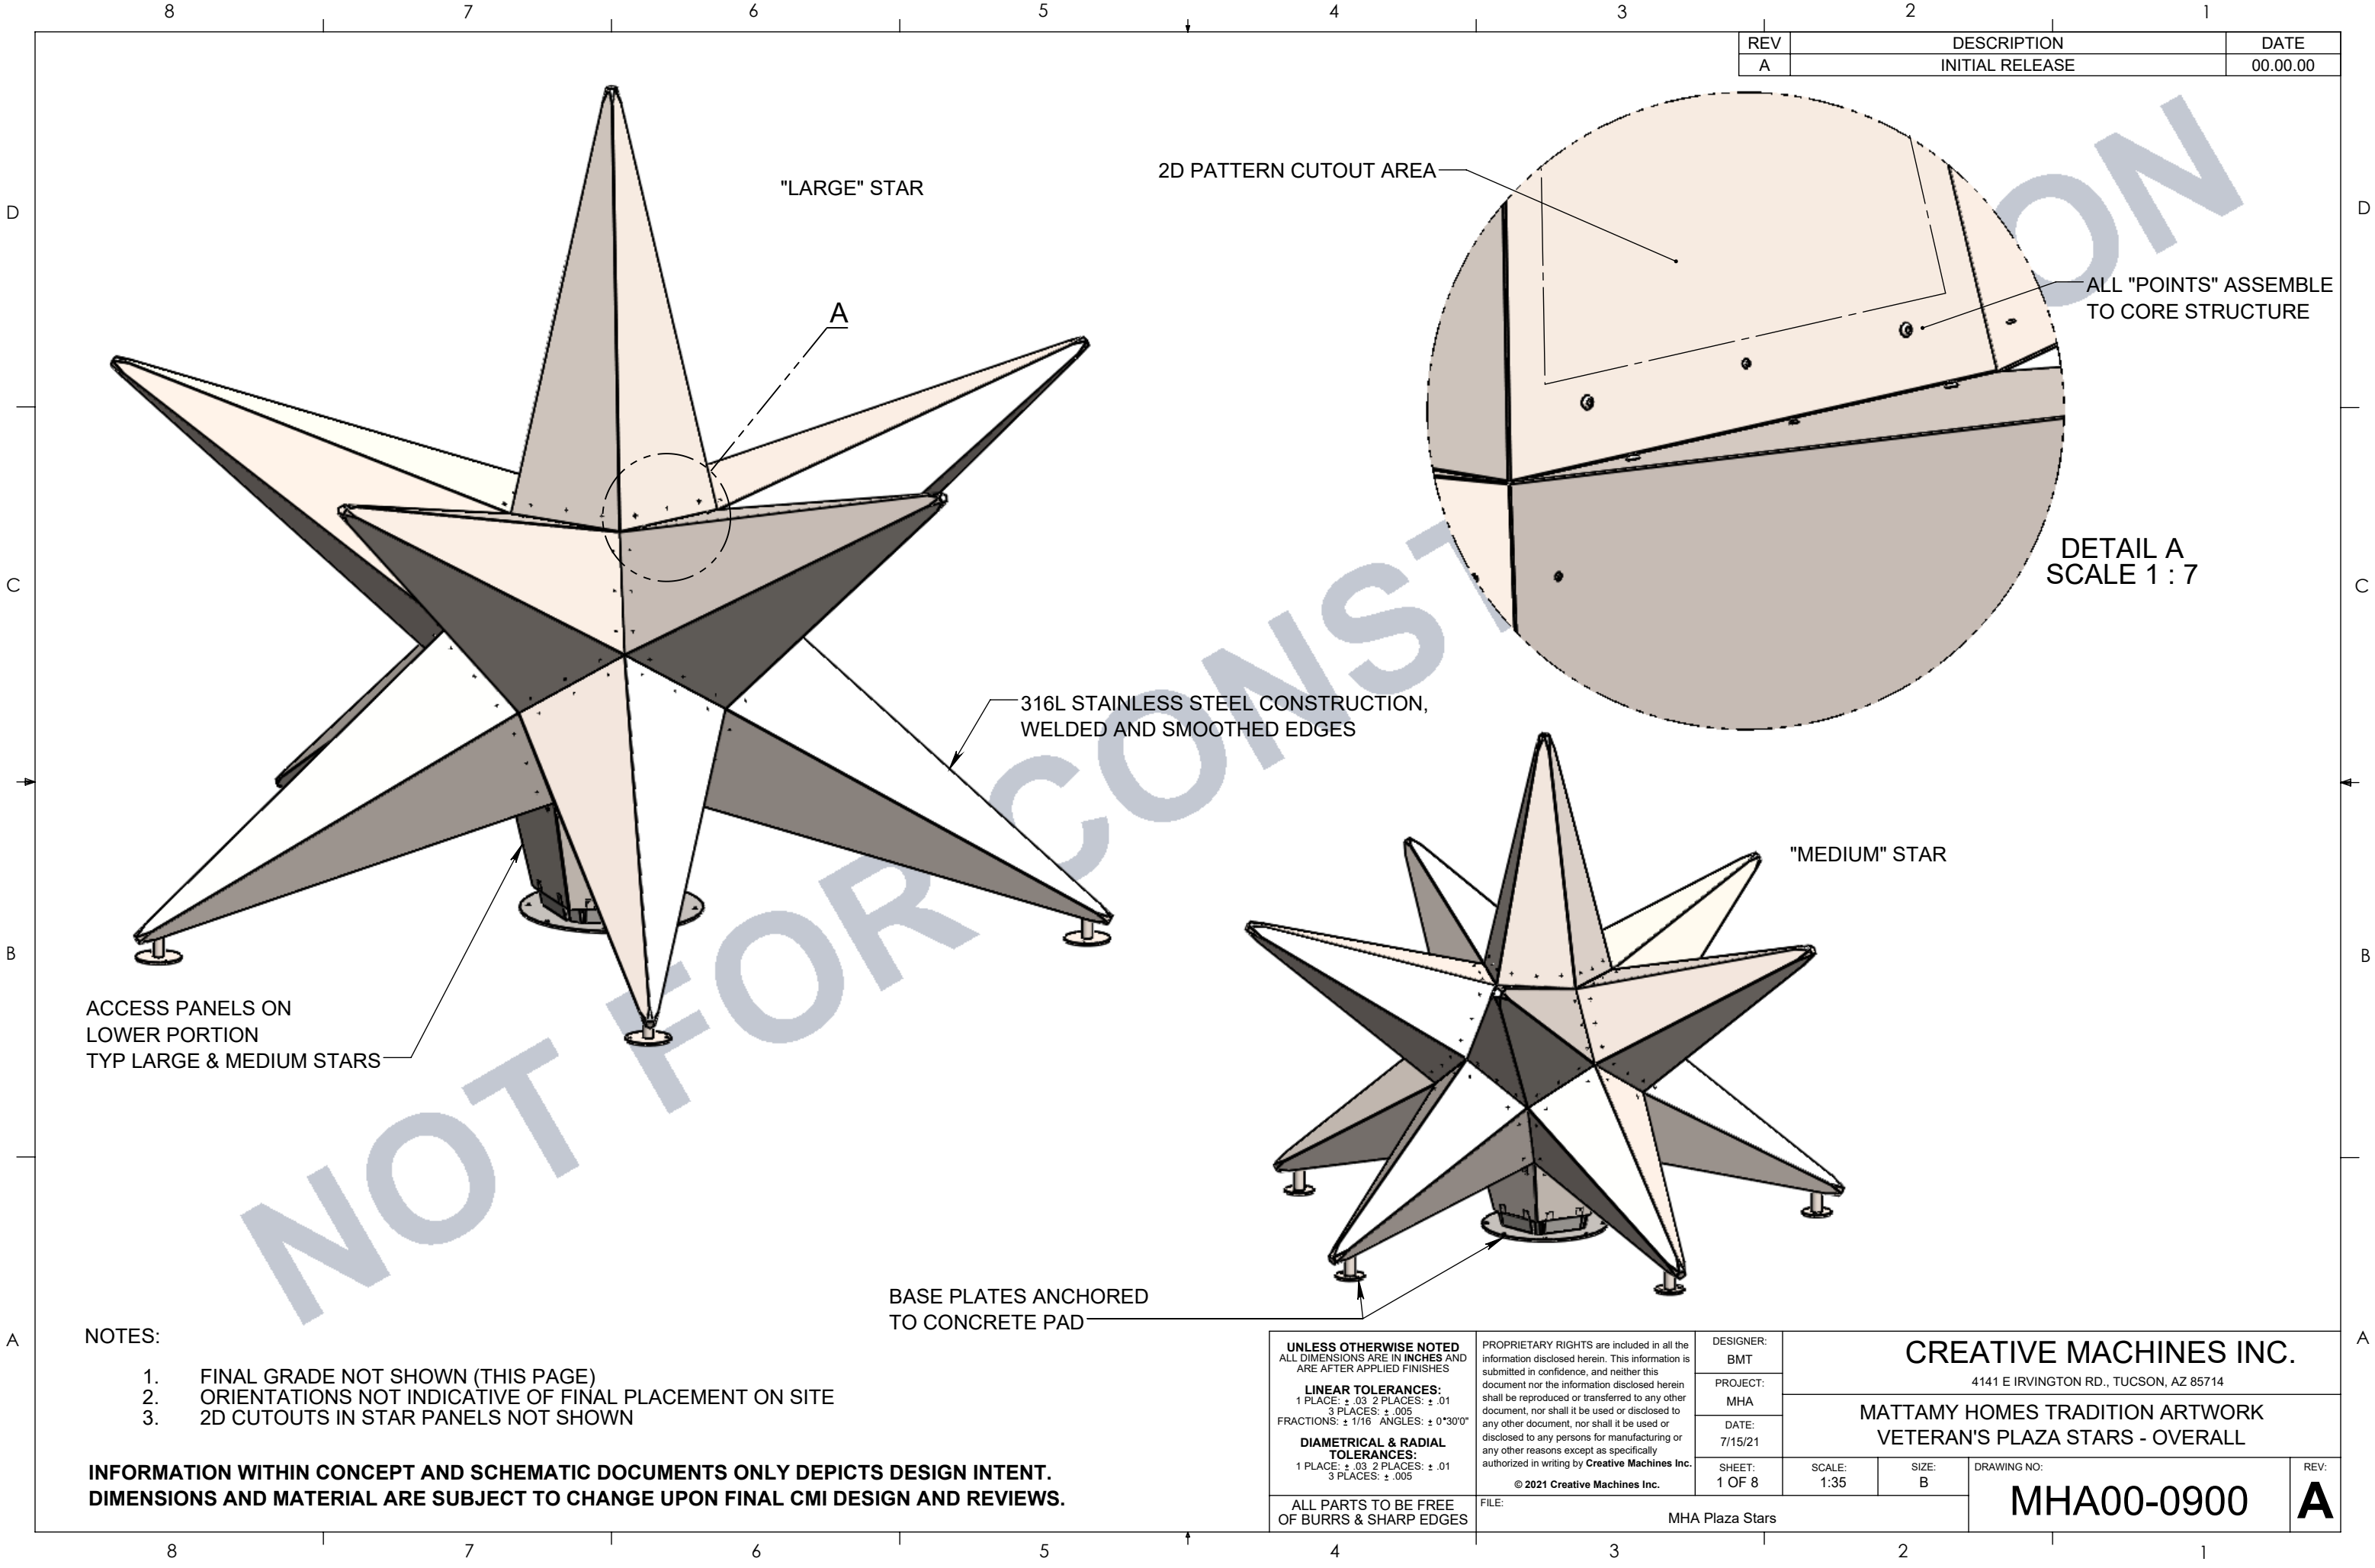

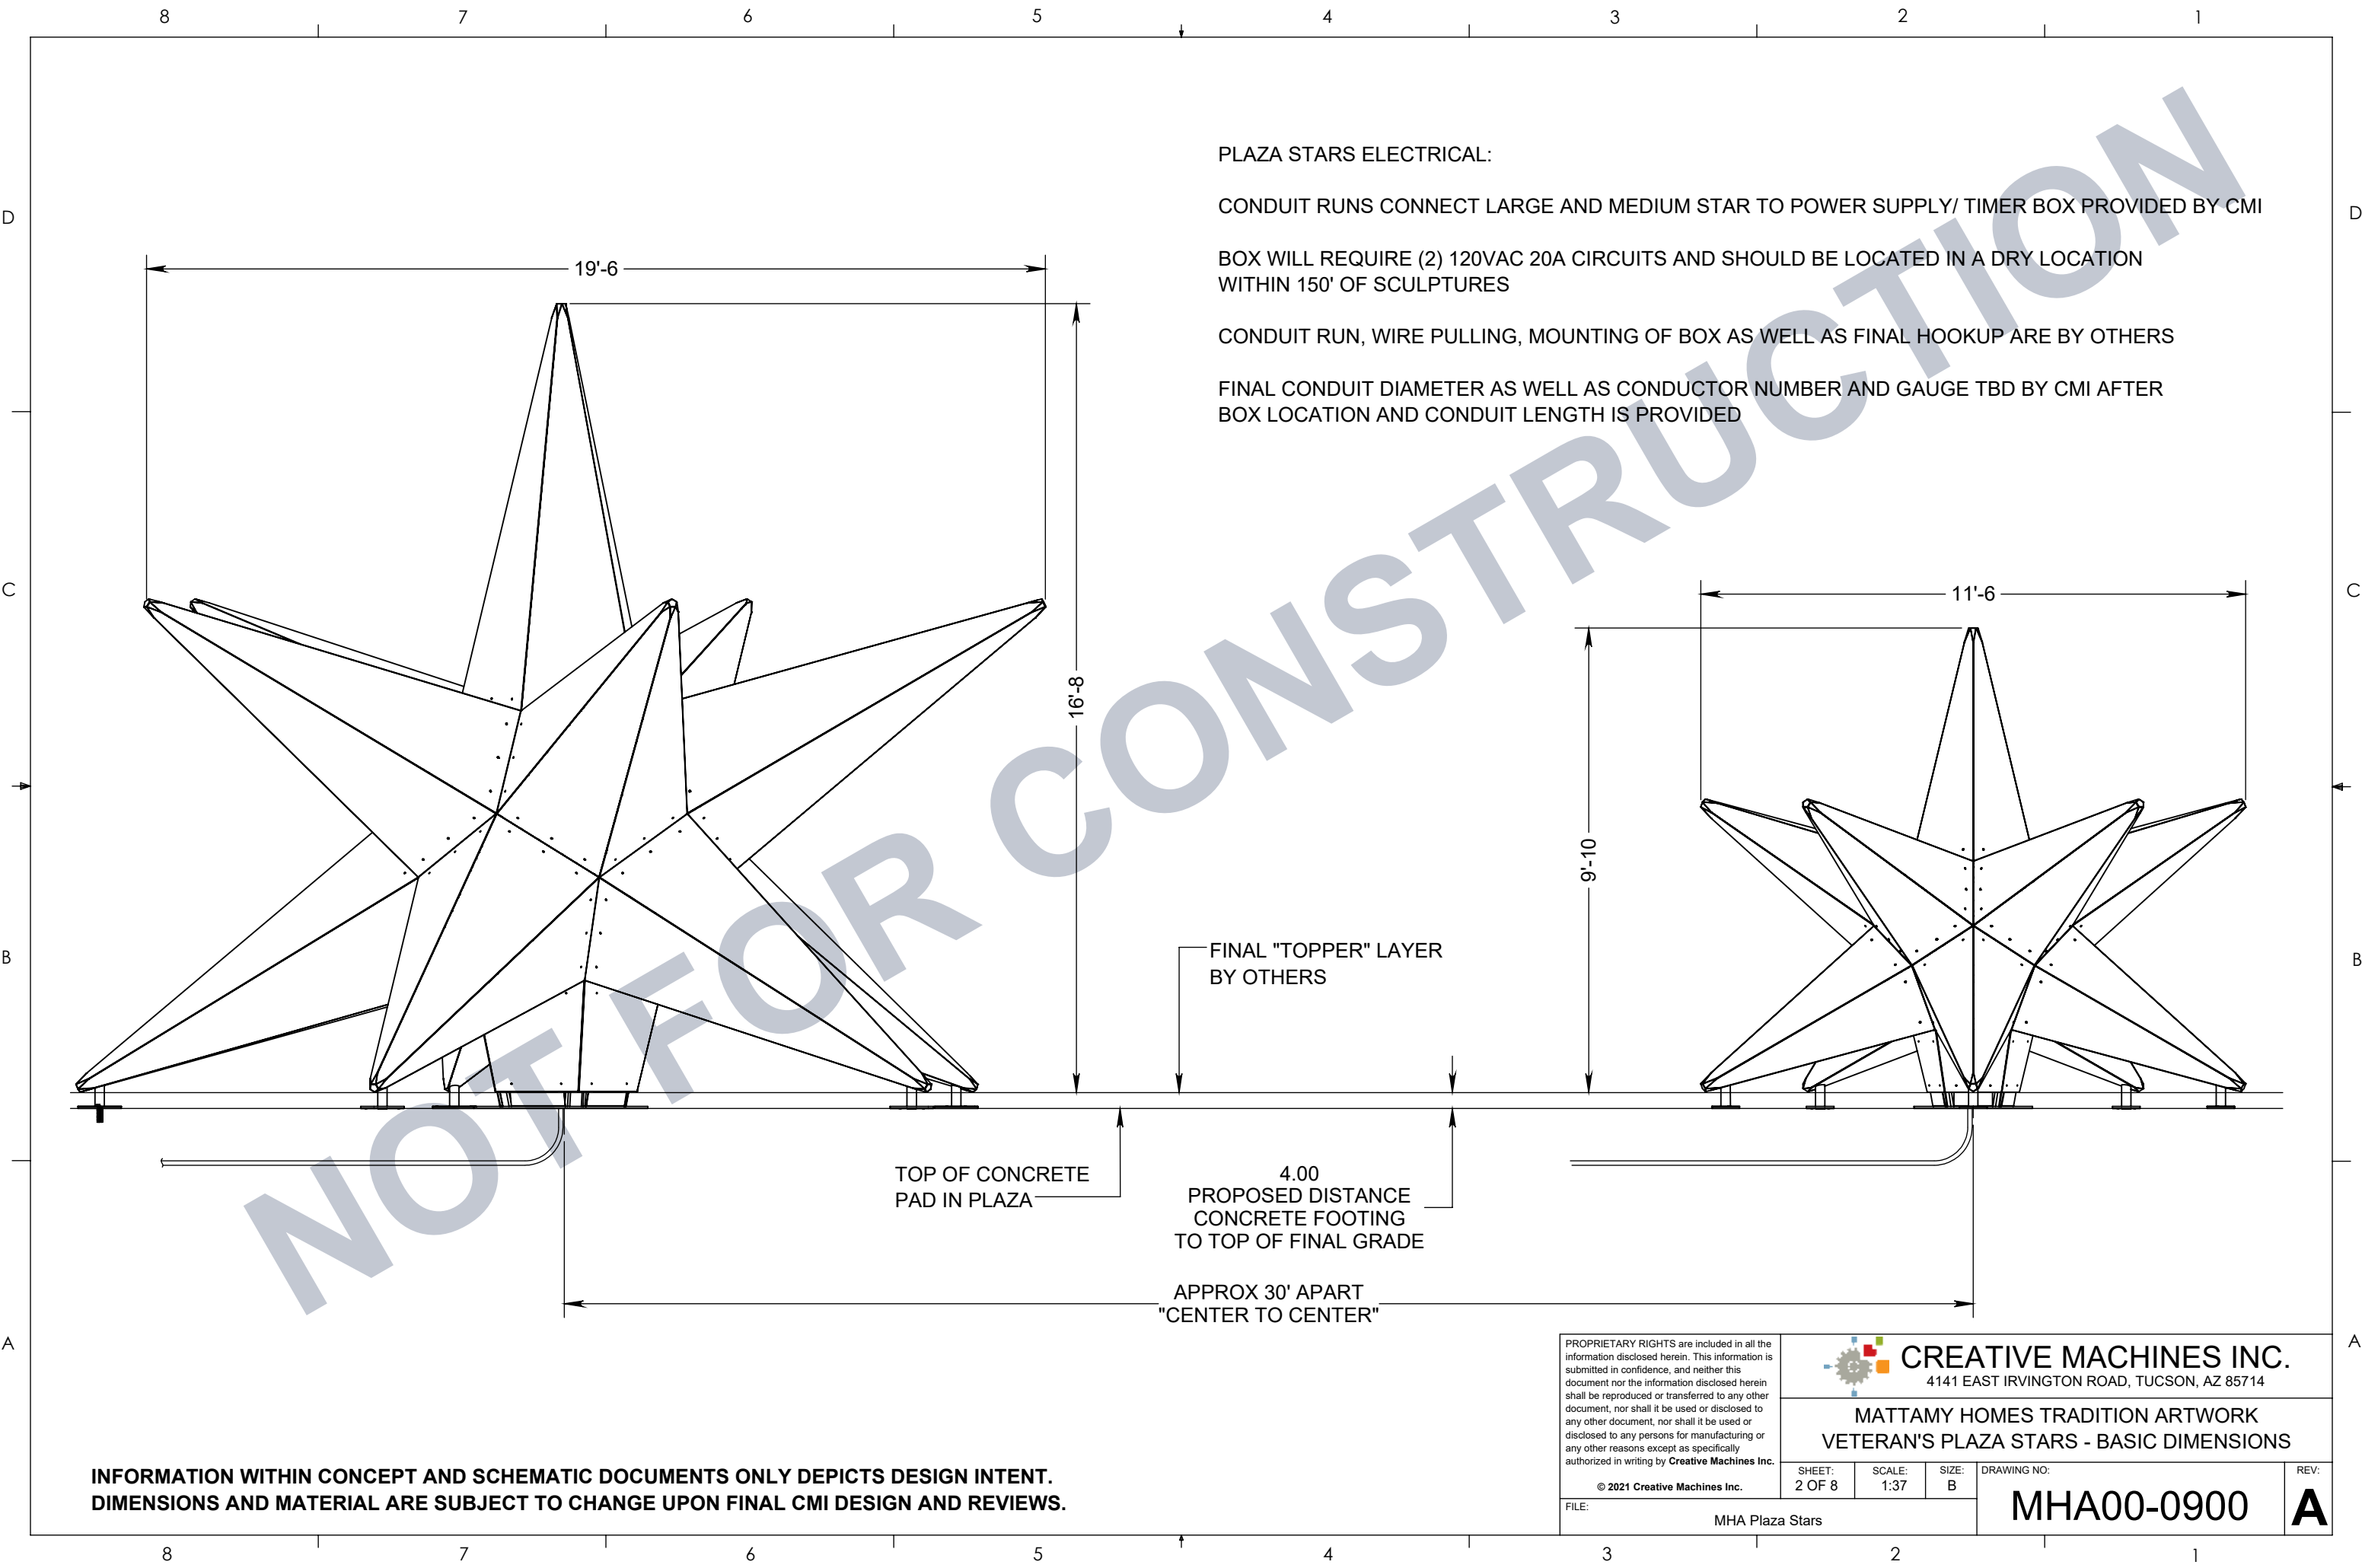

PLAZA STARS ELECTRICAL:

CONDUIT RUNS CONNECT LARGE AND MEDIUM STAR TO POWER SUPPLY/ TIMER BOX PROVIDED BY CMI

BOX WILL REQUIRE (2) 120VAC 20A CIRCUITS AND SHOULD BE LOCATED IN A DRY LOCATION WITHIN 150' OF SCULPTURES


CONDUIT RUN, WIRE PULLING, MOUNTING OF BOX AS WELL AS FINAL HOOKUP ARE BY OTHERS

FINAL CONDUIT DIAMETER AS WELL AS CONDUCTOR NUMBER AND GAUGE TBD BY CMI AFTER BOX LOCATION AND CONDUIT LENGTH IS PROVIDED

INFORMATION WITHIN CONCEPT AND SCHEMATIC DOCUMENTS ONLY DEPICTS DESIGN INTENT. DIMENSIONS AND MATERIAL ARE SUBJECT TO CHANGE UPON FINAL CMI DESIGN AND REVIEWS.

PROPRIETARY RIGHTS are included in all the information disclosed herein. This information is submitted in confidence, and neither this document nor the information disclosed herein shall be reproduced or transferred to any other document, nor shall it be used or disclosed to any other document, nor shall it be used or disclosed to any persons for manufacturing or any other reasons except as specifically authorized in writing by Creative Machines Inc.

© 2021 Creative Machines Inc.





CREATIVE MACHINES INC.
4141 EAST IRVINGTON ROAD, TUCSON, AZ 85714

MATTAMY HOMES TRADITION ARTWORK
VETERAN'S PLAZA STARS - BASIC DIMENSIONS

SHEET: 2 OF 8	SCALE: 1:37	SIZE: B	DRAWING NO: MHA00-0900	REV: A
FILE: MHA Plaza Stars				

NOT FOR CONSTRUCTION

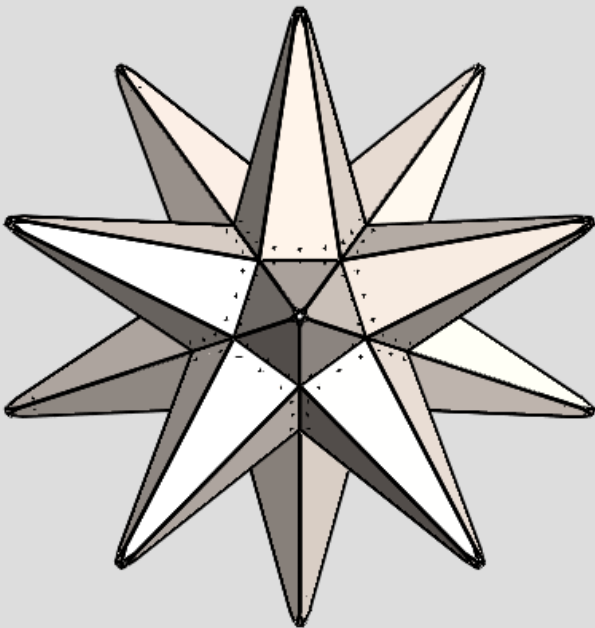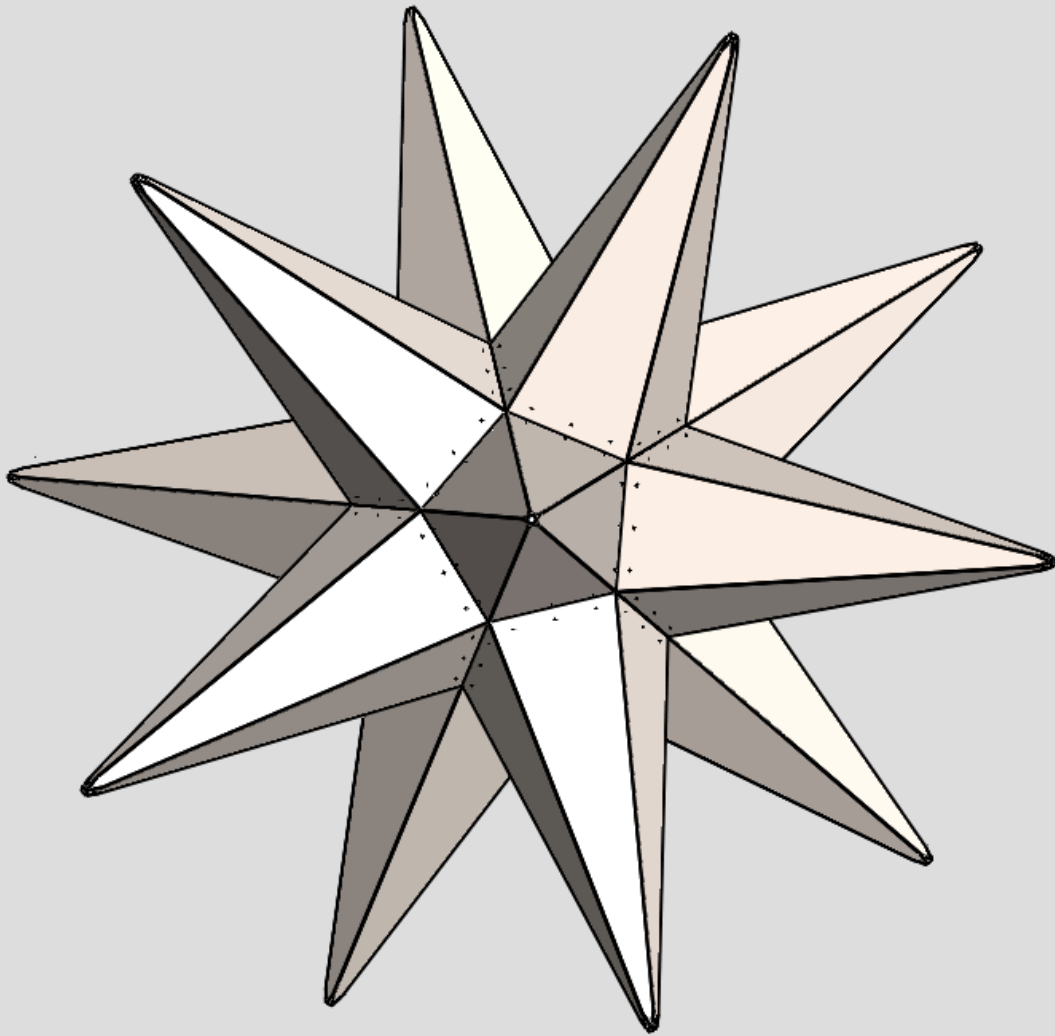


PLAN VIEW

INFORMATION WITHIN CONCEPT AND SCHEMATIC DOCUMENTS ONLY DEPICTS DESIGN INTENT.
DIMENSIONS AND MATERIAL ARE SUBJECT TO CHANGE UPON FINAL CMI DESIGN AND REVIEWS.

PROPRIETARY RIGHTS are included in all the information disclosed herein. This information is submitted in confidence, and neither this document nor the information disclosed herein shall be reproduced or transferred to any other document, nor shall it be used or disclosed to any persons for manufacturing or any other reasons except as specifically authorized in writing by Creative Machines Inc.	CREATIVE MACHINES INC. 4141 EAST IRVINGTON ROAD, TUCSON, AZ 85714			
	MATTAMY HOMES TRADITION ARTWORK VETERAN'S PLAZA STARS - PLAN VIEW			
	SHEET: 3 OF 8	SCALE: 1:45	SIZE: B	DRAWING NO:
	FILE: MHA Plaza Stars			REV: A

MHA00-0900

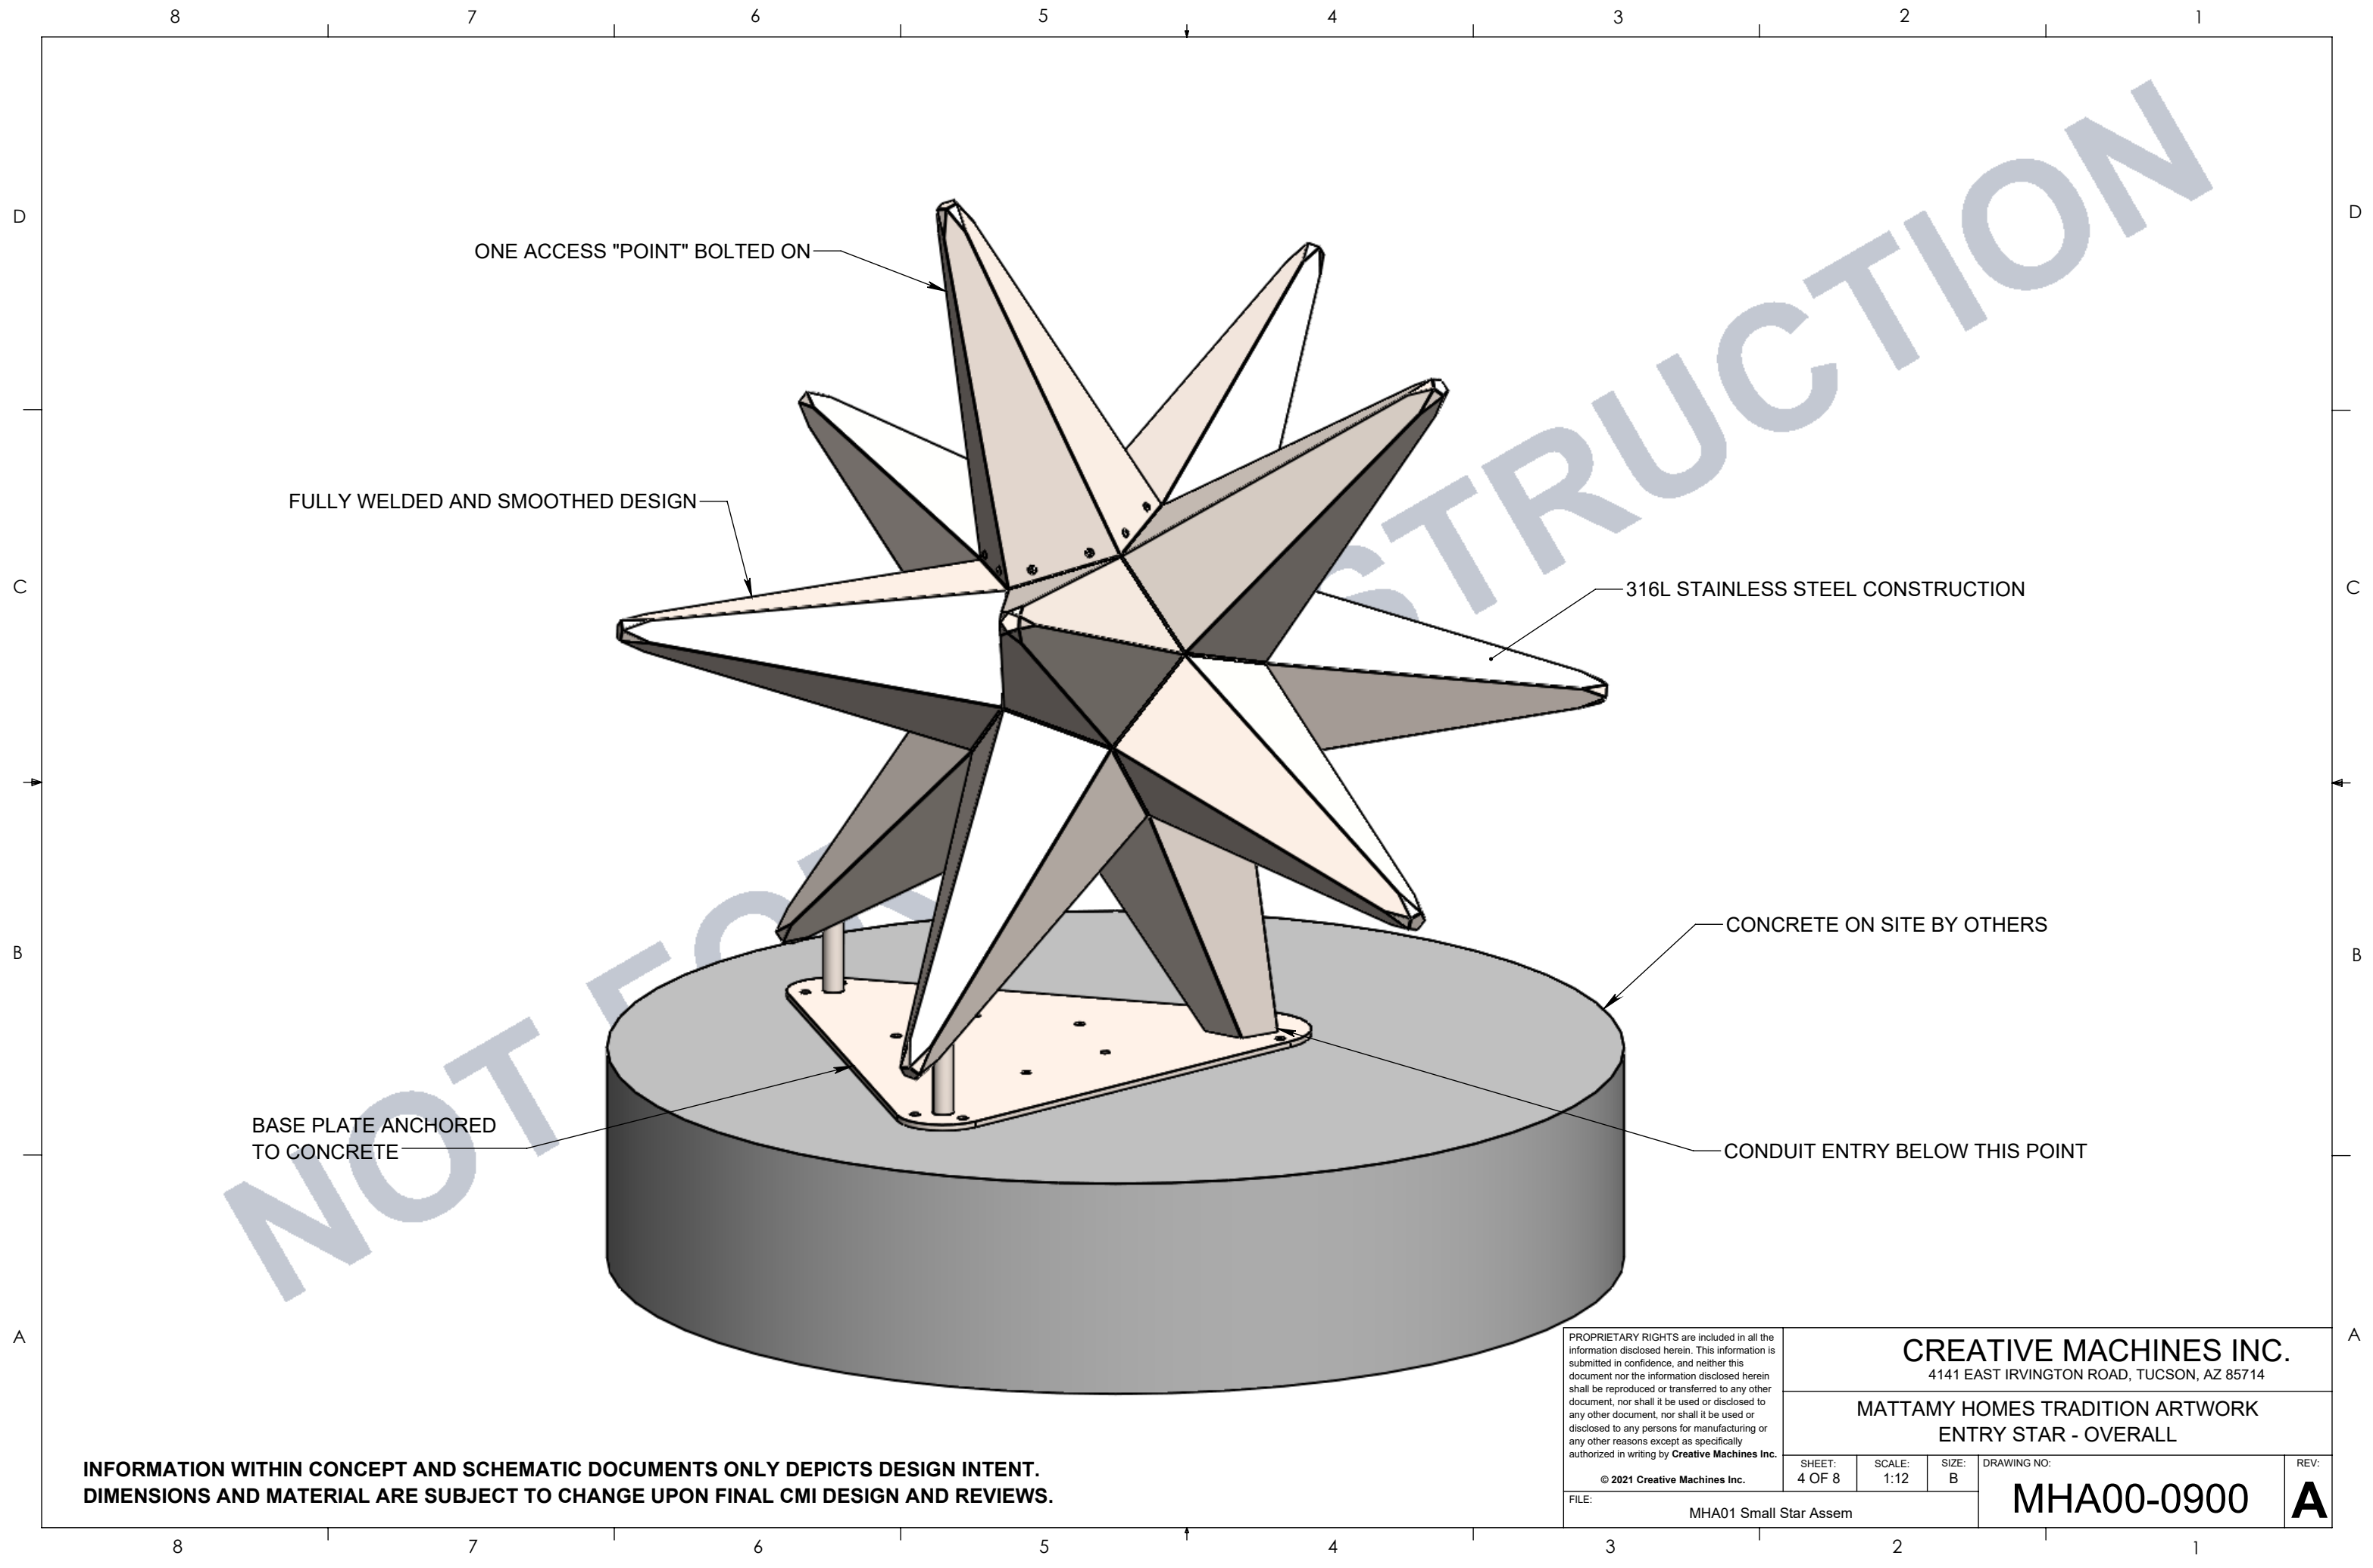

INFORMATION WITHIN CONCEPT AND SCHEMATIC DOCUMENTS ONLY DEPICTS DESIGN INTENT.
DIMENSIONS AND MATERIAL ARE SUBJECT TO CHANGE UPON FINAL CMI DESIGN AND REVIEWS.

PROPRIETARY RIGHTS are included in all the information disclosed herein. This information is submitted in confidence, and neither this document nor the information disclosed herein shall be reproduced or transferred to any other document, nor shall it be used or disclosed to any persons for manufacturing or any other reasons except as specifically authorized in writing by Creative Machines Inc.

© 2021 Creative Machines Inc.

CREATIVE MACHINES INC.
4141 EAST IRVINGTON ROAD, TUCSON, AZ 85714

MATTAMY HOMES TRADITION ARTWORK
ENTRY STAR - OVERALL

SHEET:
4 OF 8

SCALE:
1:12

SIZE:
B

DRAWING NO:

MHA00-0900

REV:

A

FILE:


MHA01 Small Star Assem

ENTRY STAR ELECTRICAL:


PROVIDE CONDUIT STUB-UP WITH 120VAC 15A CIRCUIT. CIRCUIT MUST HAVE GFI AT BREAKER.

DUE TO LACK OF INTERNAL SPACE, IF TIME OPERATION IS DESIRED, PROVIDE CIRCUIT WITH TIME OPERATED SWITCH.

CONDUIT RUN, WIRE PULLING, OPTIONAL TIMER AND ITS INSTALLATION, AS WELL AS FINAL HOOKUP ARE BY OTHERS.

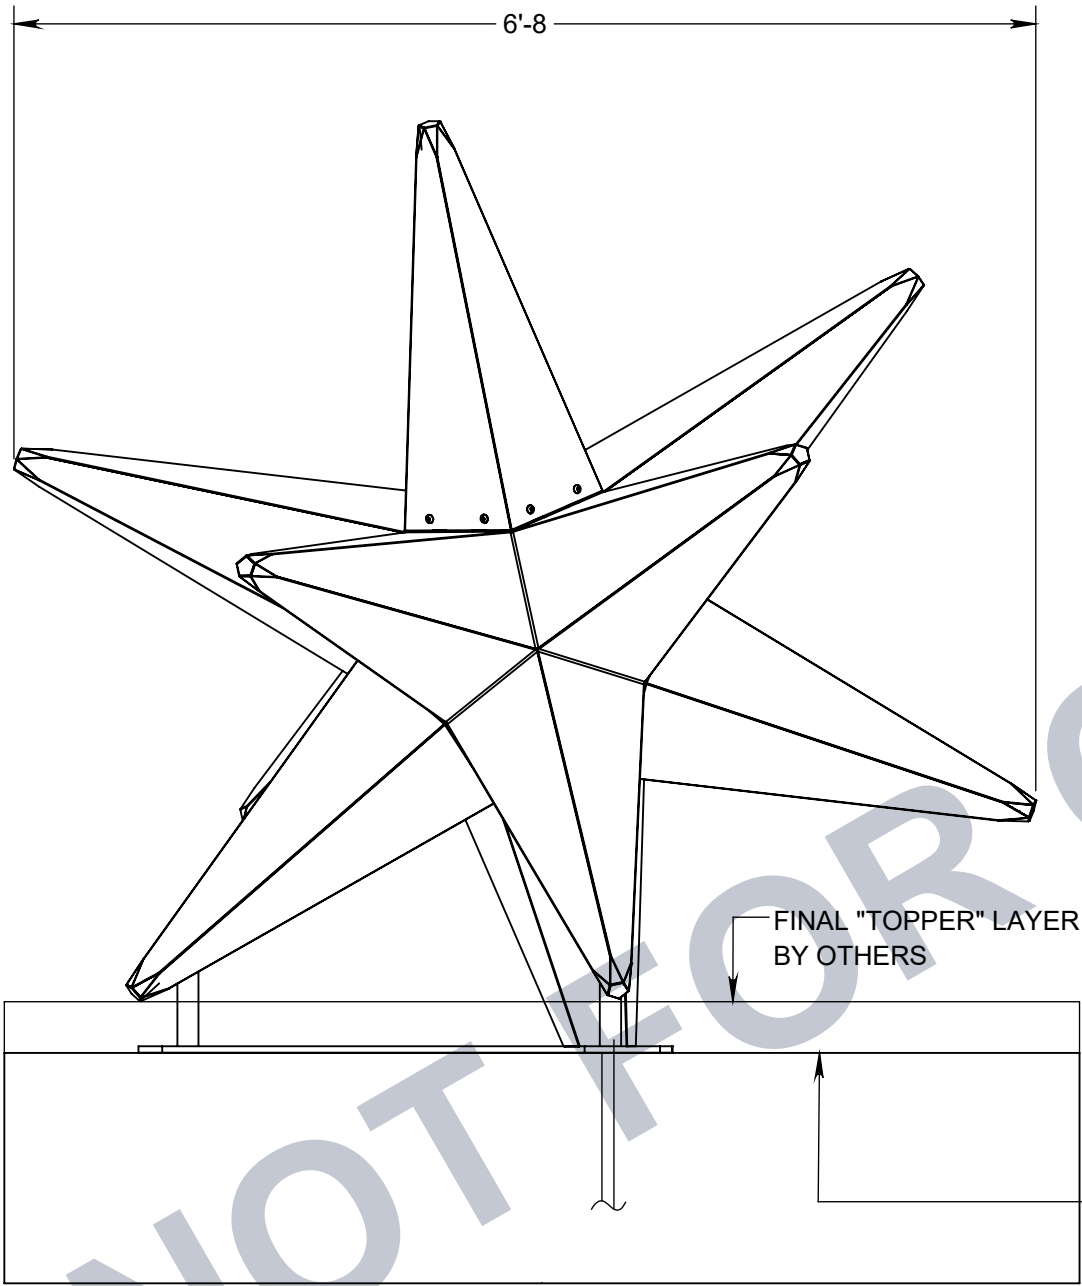


"FRONT" VIEW

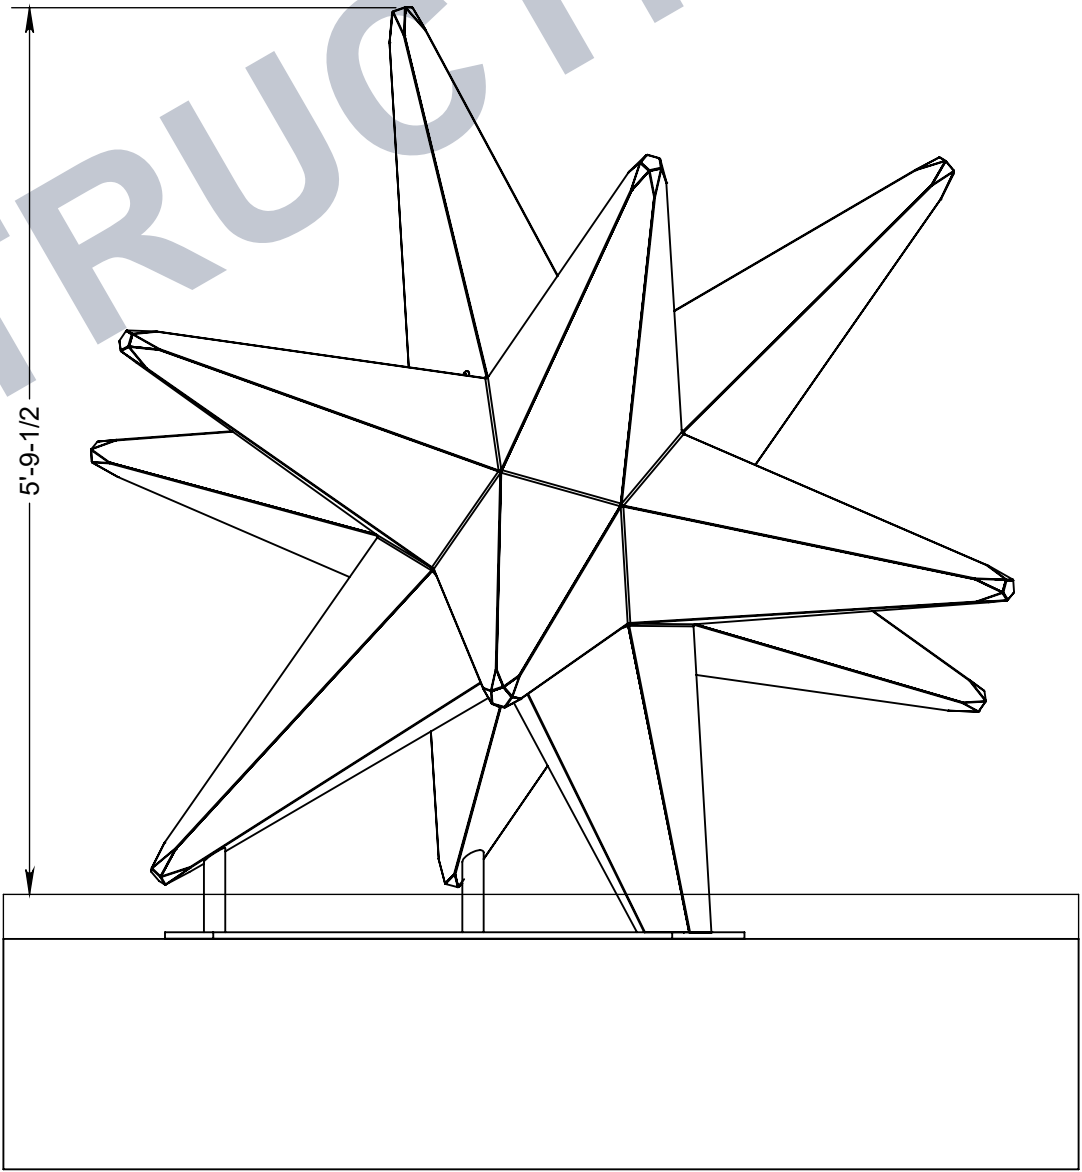


"SIDE" VIEW

ORIENTATION ON SITE TBD

INFORMATION WITHIN CONCEPT AND SCHEMATIC DOCUMENTS ONLY DEPICTS DESIGN INTENT.
DIMENSIONS AND MATERIAL ARE SUBJECT TO CHANGE UPON FINAL CMI DESIGN AND REVIEWS.

<small>PROPRIETARY RIGHTS are included in all the information disclosed herein. This information is submitted in confidence, and neither this document nor the information disclosed herein shall be reproduced or transferred to any other document, nor shall it be used or disclosed to any persons for manufacturing or any other reasons except as specifically authorized in writing by Creative Machines Inc.</small> © 2021 Creative Machines Inc.	 CREATIVE MACHINES INC. 4141 EAST IRVINGTON ROAD, TUCSON, AZ 85714			
	MATTAMY HOMES TRADITION ARTWORK ENTRY STAR - BASIC DIMENSIONS			
	SHEET: 5 OF 8	SCALE: 1:15	SIZE: B	DRAWING NO: MHA00-0900
	FILE: MHA01 Small Star Assem			REV: A

NOT FOR CONSTRUCTION

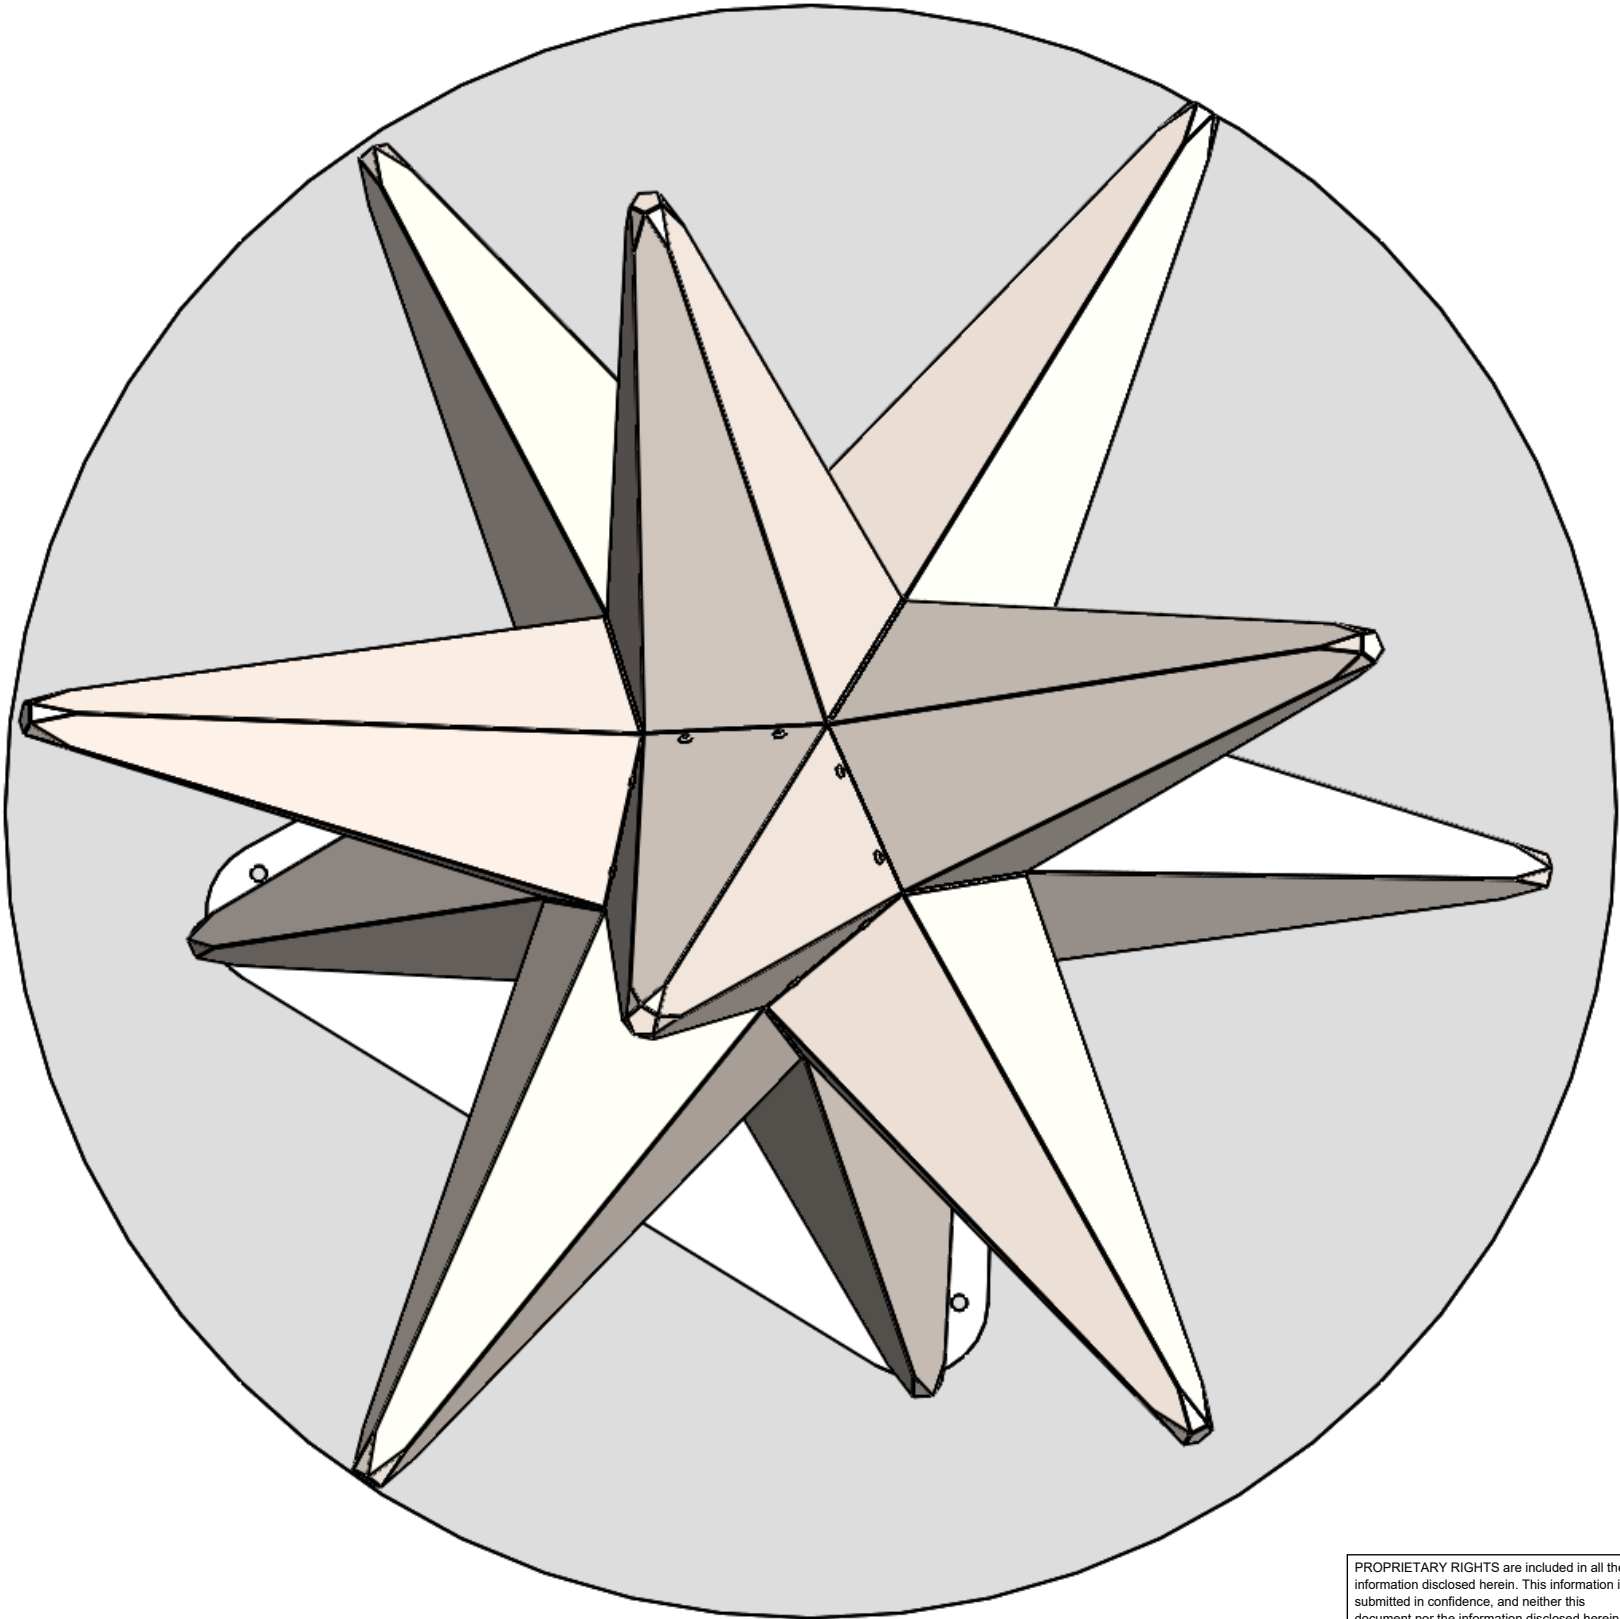

PLAN VIEW

INFORMATION WITHIN CONCEPT AND SCHEMATIC DOCUMENTS ONLY DEPICTS DESIGN INTENT.
DIMENSIONS AND MATERIAL ARE SUBJECT TO CHANGE UPON FINAL CMI DESIGN AND REVIEWS.

PROPRIETARY RIGHTS are included in all the information disclosed herein. This information is submitted in confidence, and neither this document nor the information disclosed herein shall be reproduced or transferred to any other document, nor shall it be used or disclosed to any persons for manufacturing or any other reasons except as specifically authorized in writing by Creative Machines Inc.	CREATIVE MACHINES INC. 4141 EAST IRVINGTON ROAD, TUCSON, AZ 85714					REV: A
	MATTAMY HOMES TRADITION ARTWORK ENTRY STAR - PLAN VIEW					
	SHEET: 6 OF 8	SCALE: 1:10	SIZE: B	DRAWING NO: MHA00-0900		
FILE: MHA01 Small Star Assem						

NOT FOR CONSTRUCTION



EXAMPLE IMAGE OF
FINAL STAINLESS
SURFACE FINISH

INFORMATION WITHIN CONCEPT AND SCHEMATIC DOCUMENTS ONLY DEPICTS DESIGN INTENT.
DIMENSIONS AND MATERIAL ARE SUBJECT TO CHANGE UPON FINAL CMI DESIGN AND REVIEWS.

PROPRIETARY RIGHTS are included in all the information disclosed herein. This information is submitted in confidence, and neither this document nor the information disclosed herein shall be reproduced or transferred to any other document, nor shall it be used or disclosed to any other document, nor shall it be used or disclosed to any persons for manufacturing or any other reasons except as specifically authorized in writing by Creative Machines Inc.

© 2021 Creative Machines Inc.



CREATIVE MACHINES INC.
4141 EAST IRVINGTON ROAD, TUCSON, AZ 85714

MATTAMY HOMES TRADITION ARTWORK
STAR SCULPTURES - SURFACE FINISH

SHEET:
7 OF 8

SCALE:
1:35


SIZE:
B

DRAWING NO:

MHA00-0900

REV:

A

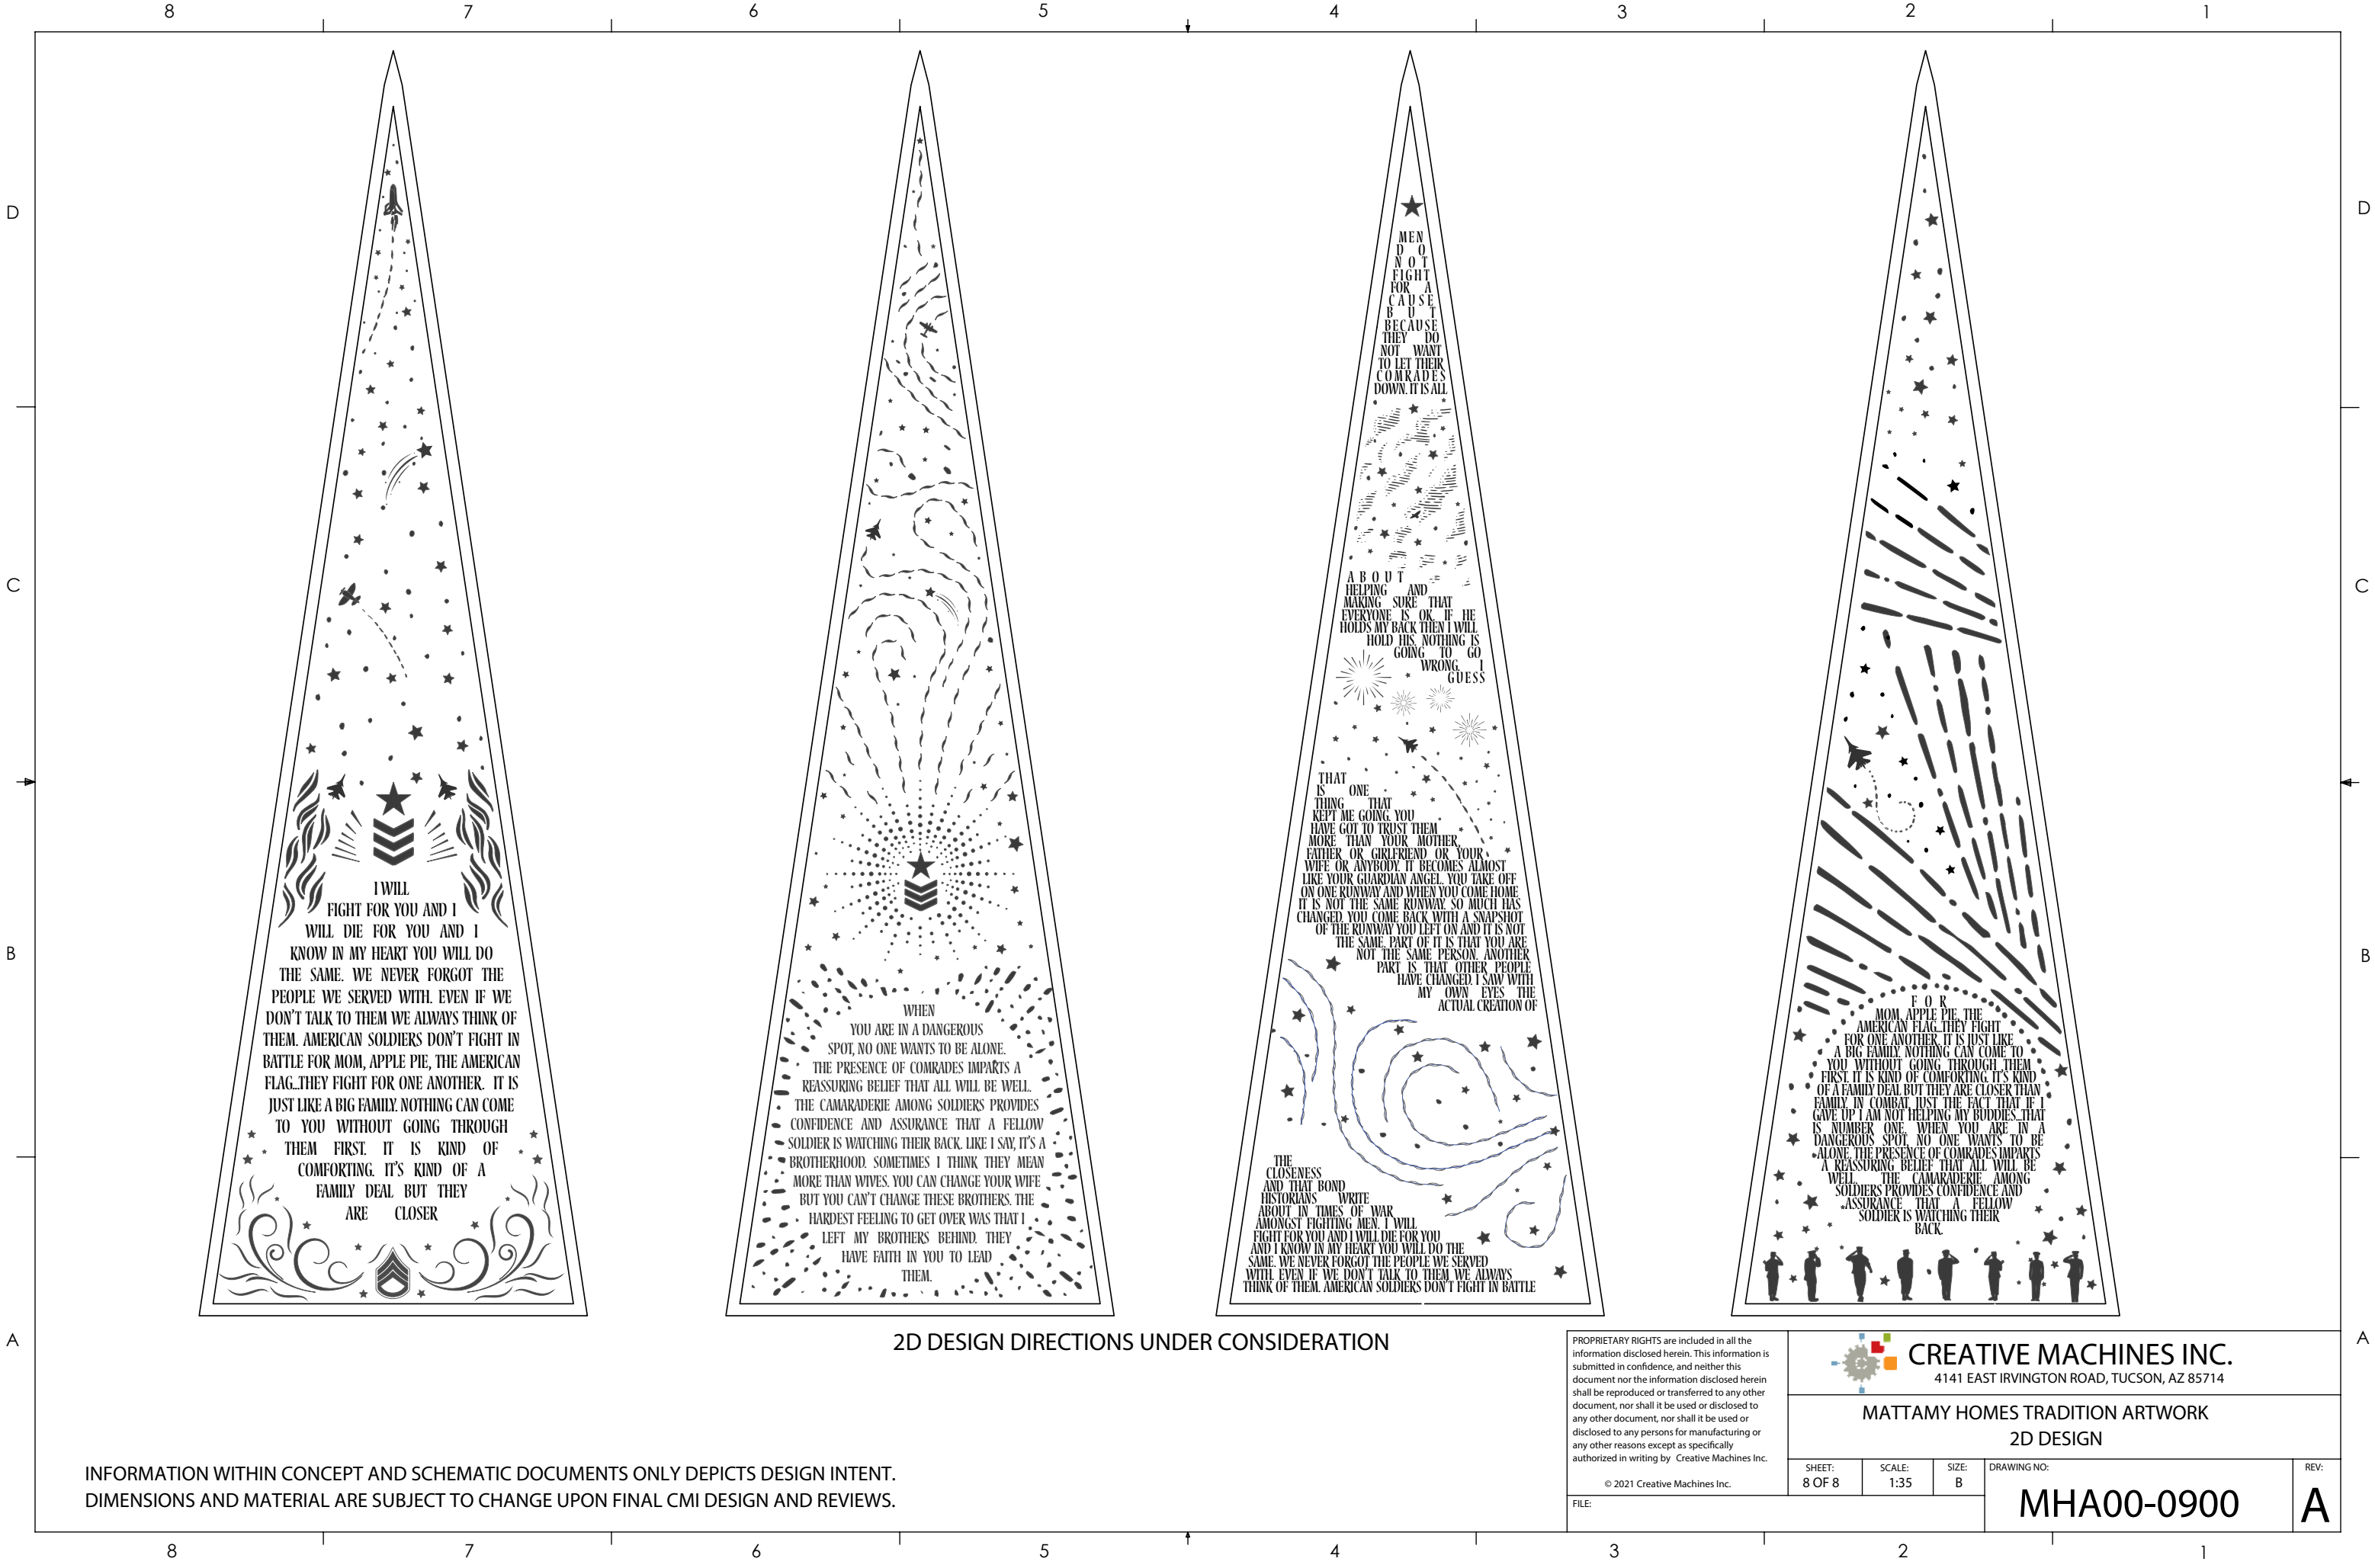


2D DESIGN DIRECTIONS UNDER CONSIDERATION

INFORMATION WITHIN CONCEPT AND SCHEMATIC DOCUMENTS ONLY DEPICTS DESIGN INTENT.
DIMENSIONS AND MATERIAL ARE SUBJECT TO CHANGE UPON FINAL CMI DESIGN AND REVIEWS.


PROPRIETARY RIGHTS are included in all the information disclosed herein. This information is submitted in confidence, and neither this document nor the information disclosed herein shall be reproduced or transferred to any other document, nor shall it be used or disclosed to any other document, nor shall it be used or disclosed to any persons for manufacturing or any other reasons except as specifically authorized in writing by Creative Machines Inc.

© 2021 Creative Machines Inc.
FILE:




**CREATIVE MACHINES INC.**
4141 EAST IRVINGTON ROAD, TUCSON, AZ 85714

MATTAMY HOMES TRADITION ARTWORK
2D DESIGN

SHEET: 8 OF 8	SCALE: 1:35	SIZE: B	DRAWING NO:	REV:
MHA00-0900				A

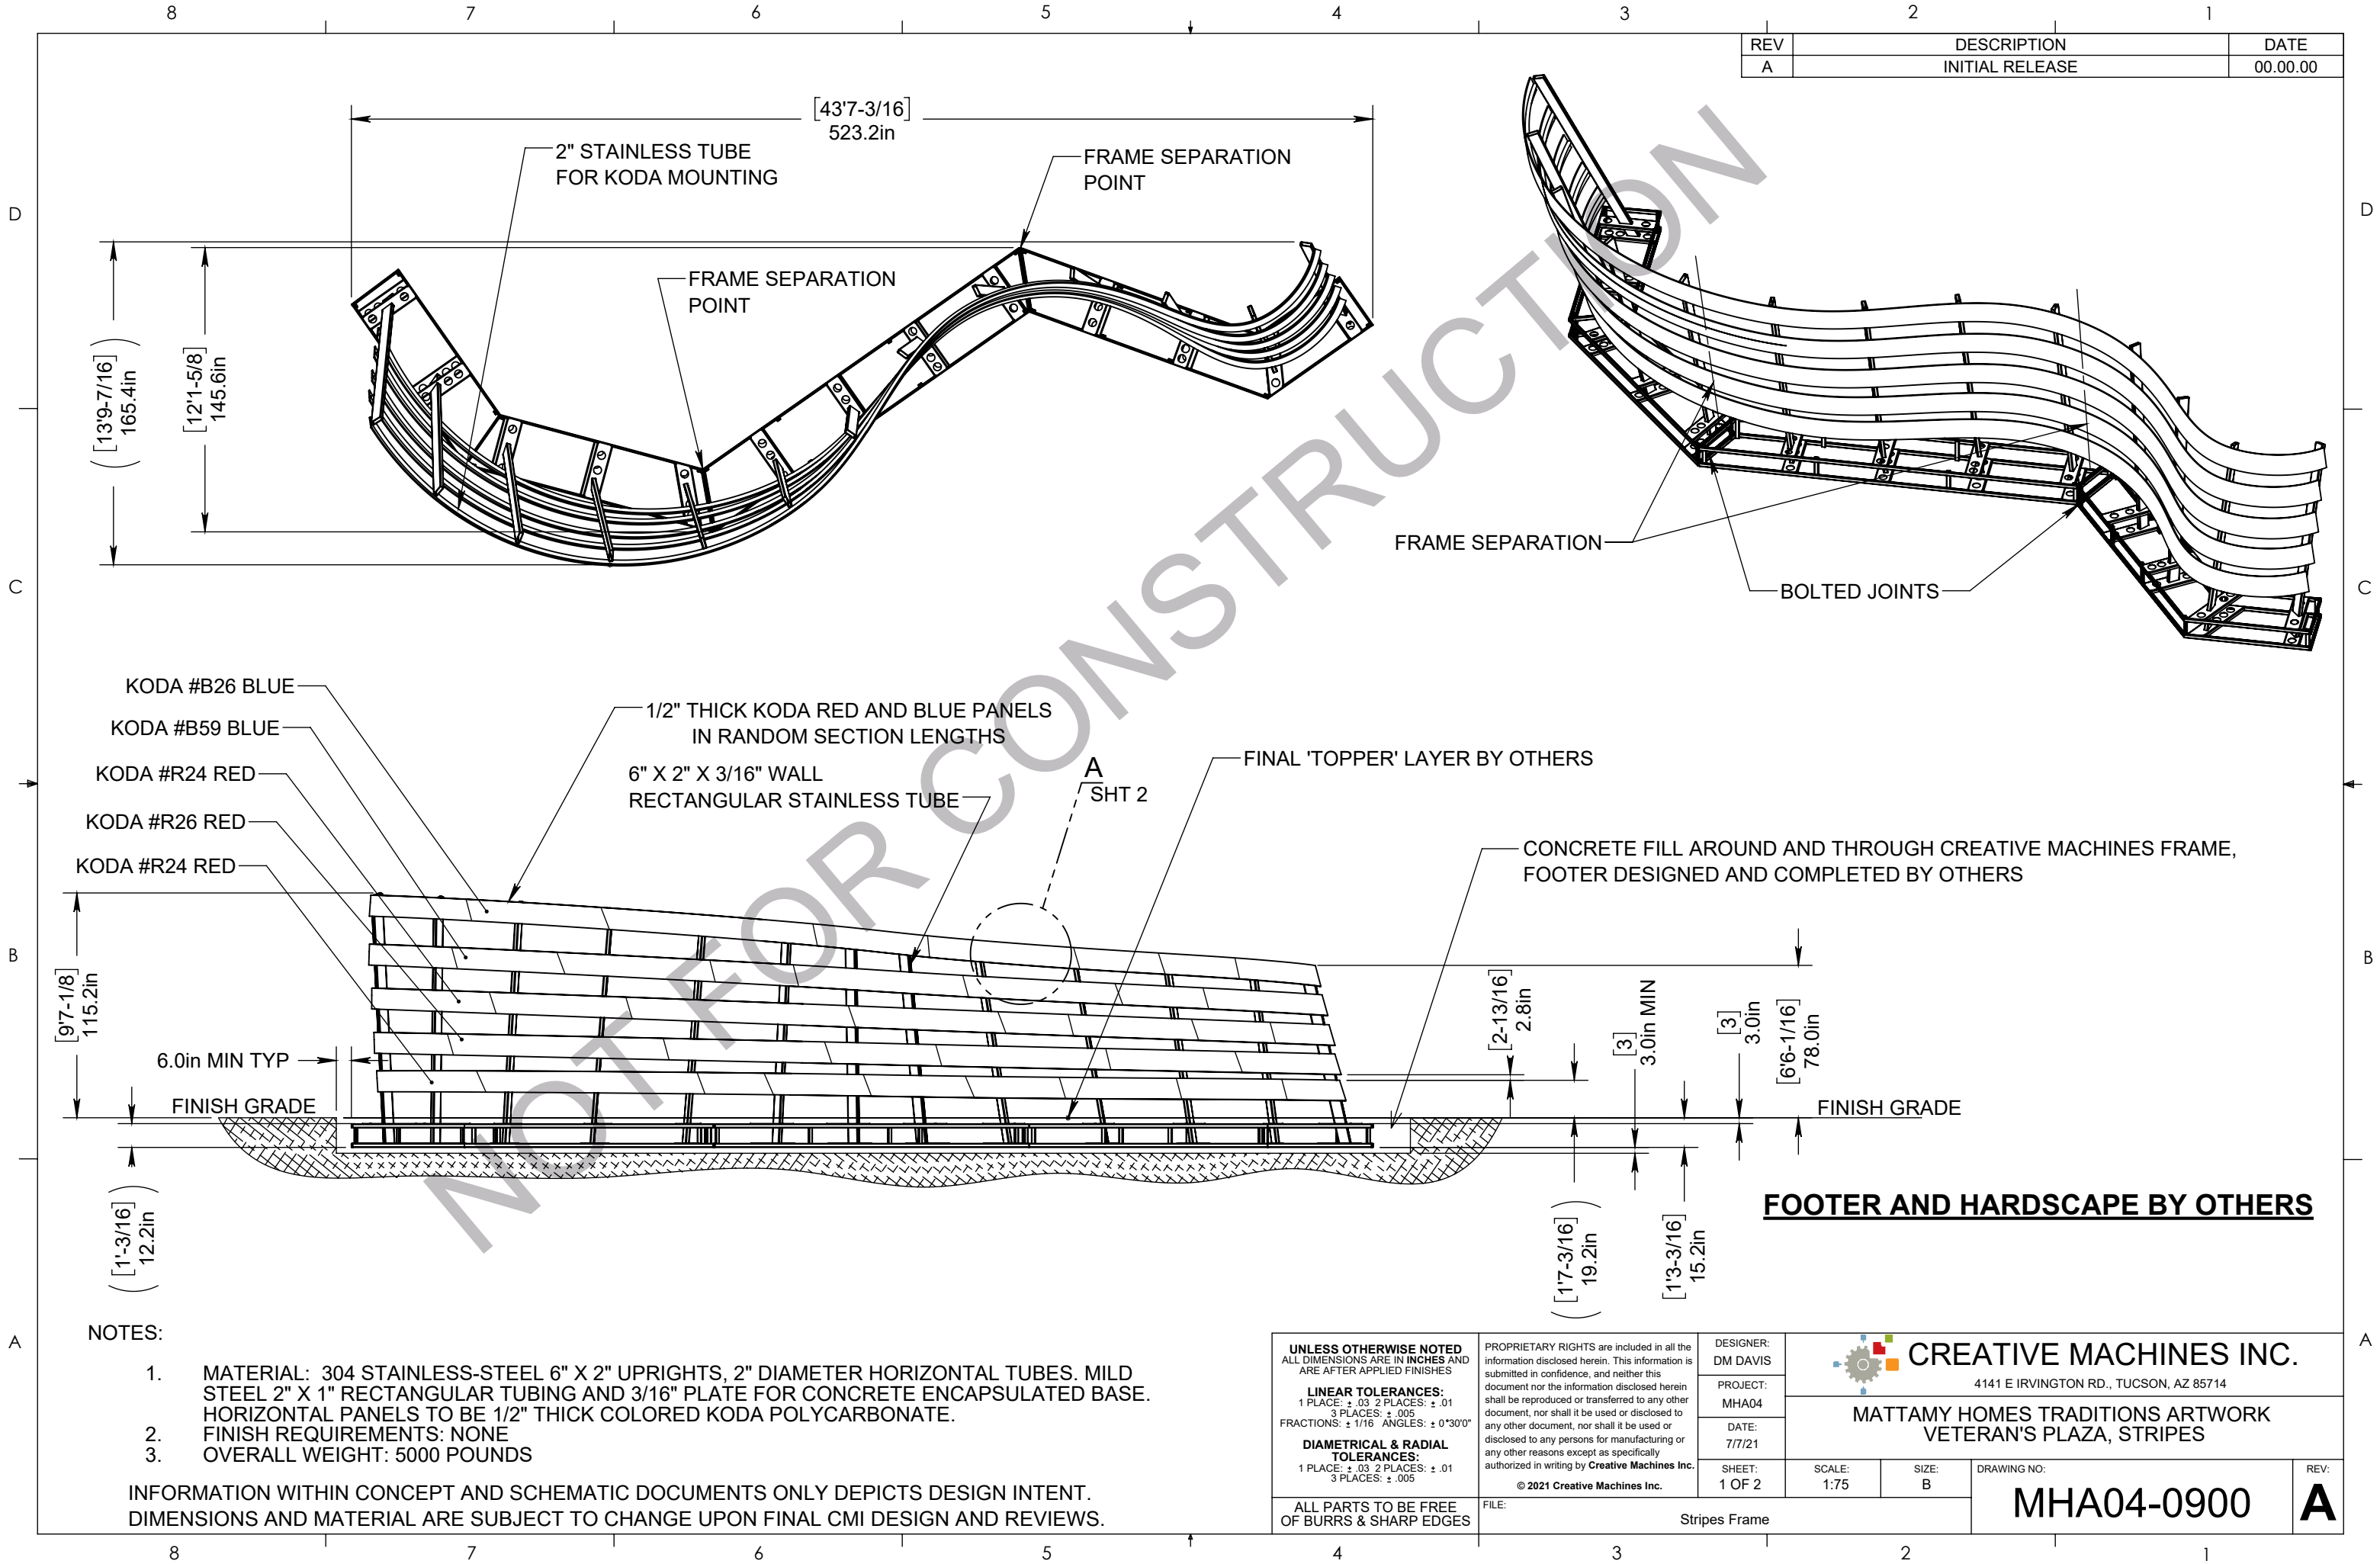


REV	DESCRIPTION	DATE
A	INITIAL RELEASE	00.00.00

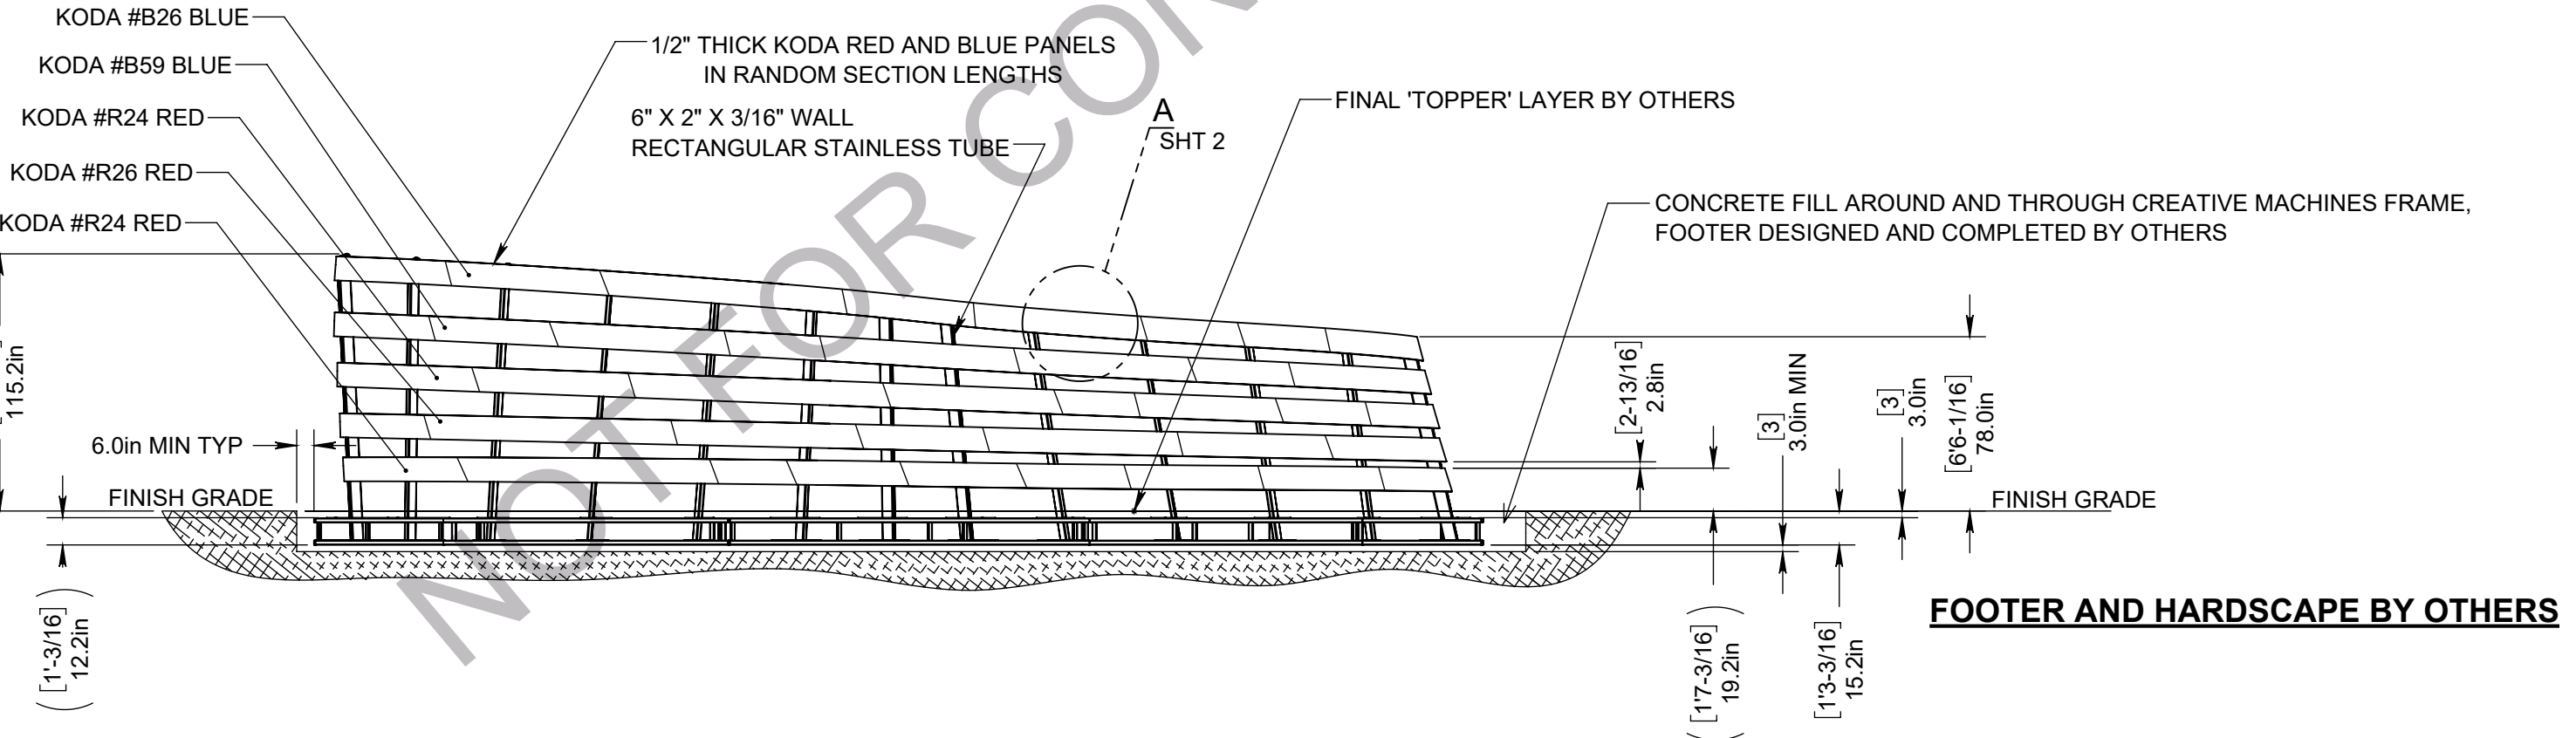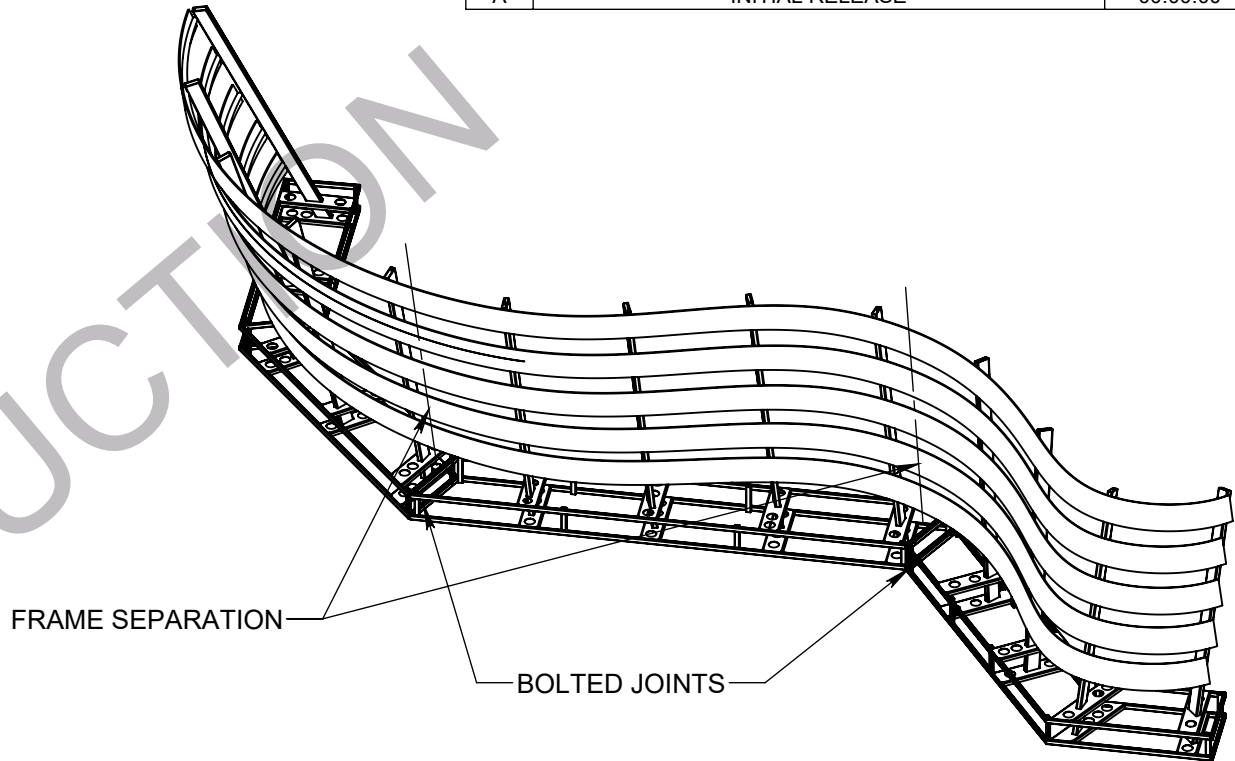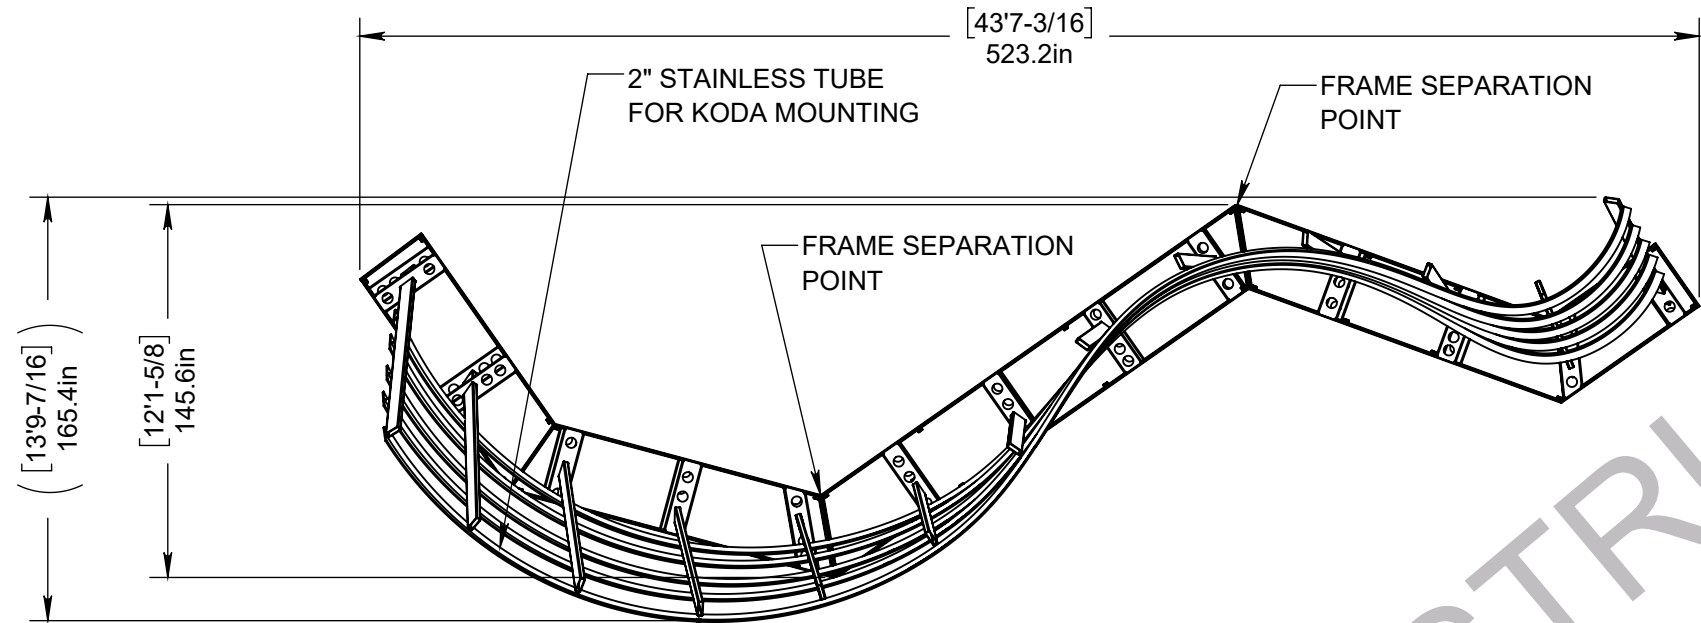

NOTES: 1. MATERIAL: 304 STAINLESS-STEEL 6" X 2" UPRIGHTS, 2" DIAMETER HORIZONTAL TUBES. MILD STEEL 2" X 1" RECTANGULAR TUBING AND 3/16" PLATE FOR CONCRETE ENCAPSULATED BASE. HORIZONTAL PANELS TO BE 1/2" THICK COLORED KODA POLYCARBONATE. 2. FINISH REQUIREMENTS: NONE 3. OVERALL WEIGHT: 5000 POUNDS INFORMATION WITHIN CONCEPT AND SCHEMATIC DOCUMENTS ONLY DEPICTS DESIGN INTENT. DIMENSIONS AND MATERIAL ARE SUBJECT TO CHANGE UPON FINAL CMI DESIGN AND REVIEWS.		UNLESS OTHERWISE NOTED ALL DIMENSIONS ARE IN INCHES AND ARE AFTER APPLIED FINISHES LINEAR TOLERANCES: 1 PLACE: ± .03 2 PLACES: ± .01 3 PLACES: ± .005 FRACTIONS: ± 1/16 ANGLES: ± 0°30' DIAMETRICAL & RADIAL TOLERANCES: 1 PLACE: ± .03 2 PLACES: ± .01 3 PLACES: ± .005 ALL PARTS TO BE FREE OF BURRS & SHARP EDGES		PROPRIETARY RIGHTS are included in all the information disclosed herein. This information is submitted in confidence, and neither this document nor the information disclosed herein shall be reproduced or transferred to any other document, nor shall it be used or disclosed to any other person for manufacturing or any other reasons except as specifically authorized in writing by Creative Machines Inc. © 2021 Creative Machines Inc.		DESIGNER: DM DAVIS PROJECT: MHA04 DATE: 7/7/21 SHEET: 1 OF 2		SCALE: 1:75 SIZE: B DRAWING NO: MHA04-0900		REV: A

 **CREATIVE MACHINES INC.**
4141 E IRVINGTON RD., TUCSON, AZ 85714
**MATTAMY HOMES TRADITIONS ARTWORK
VETERAN'S PLAZA, STRIPES**

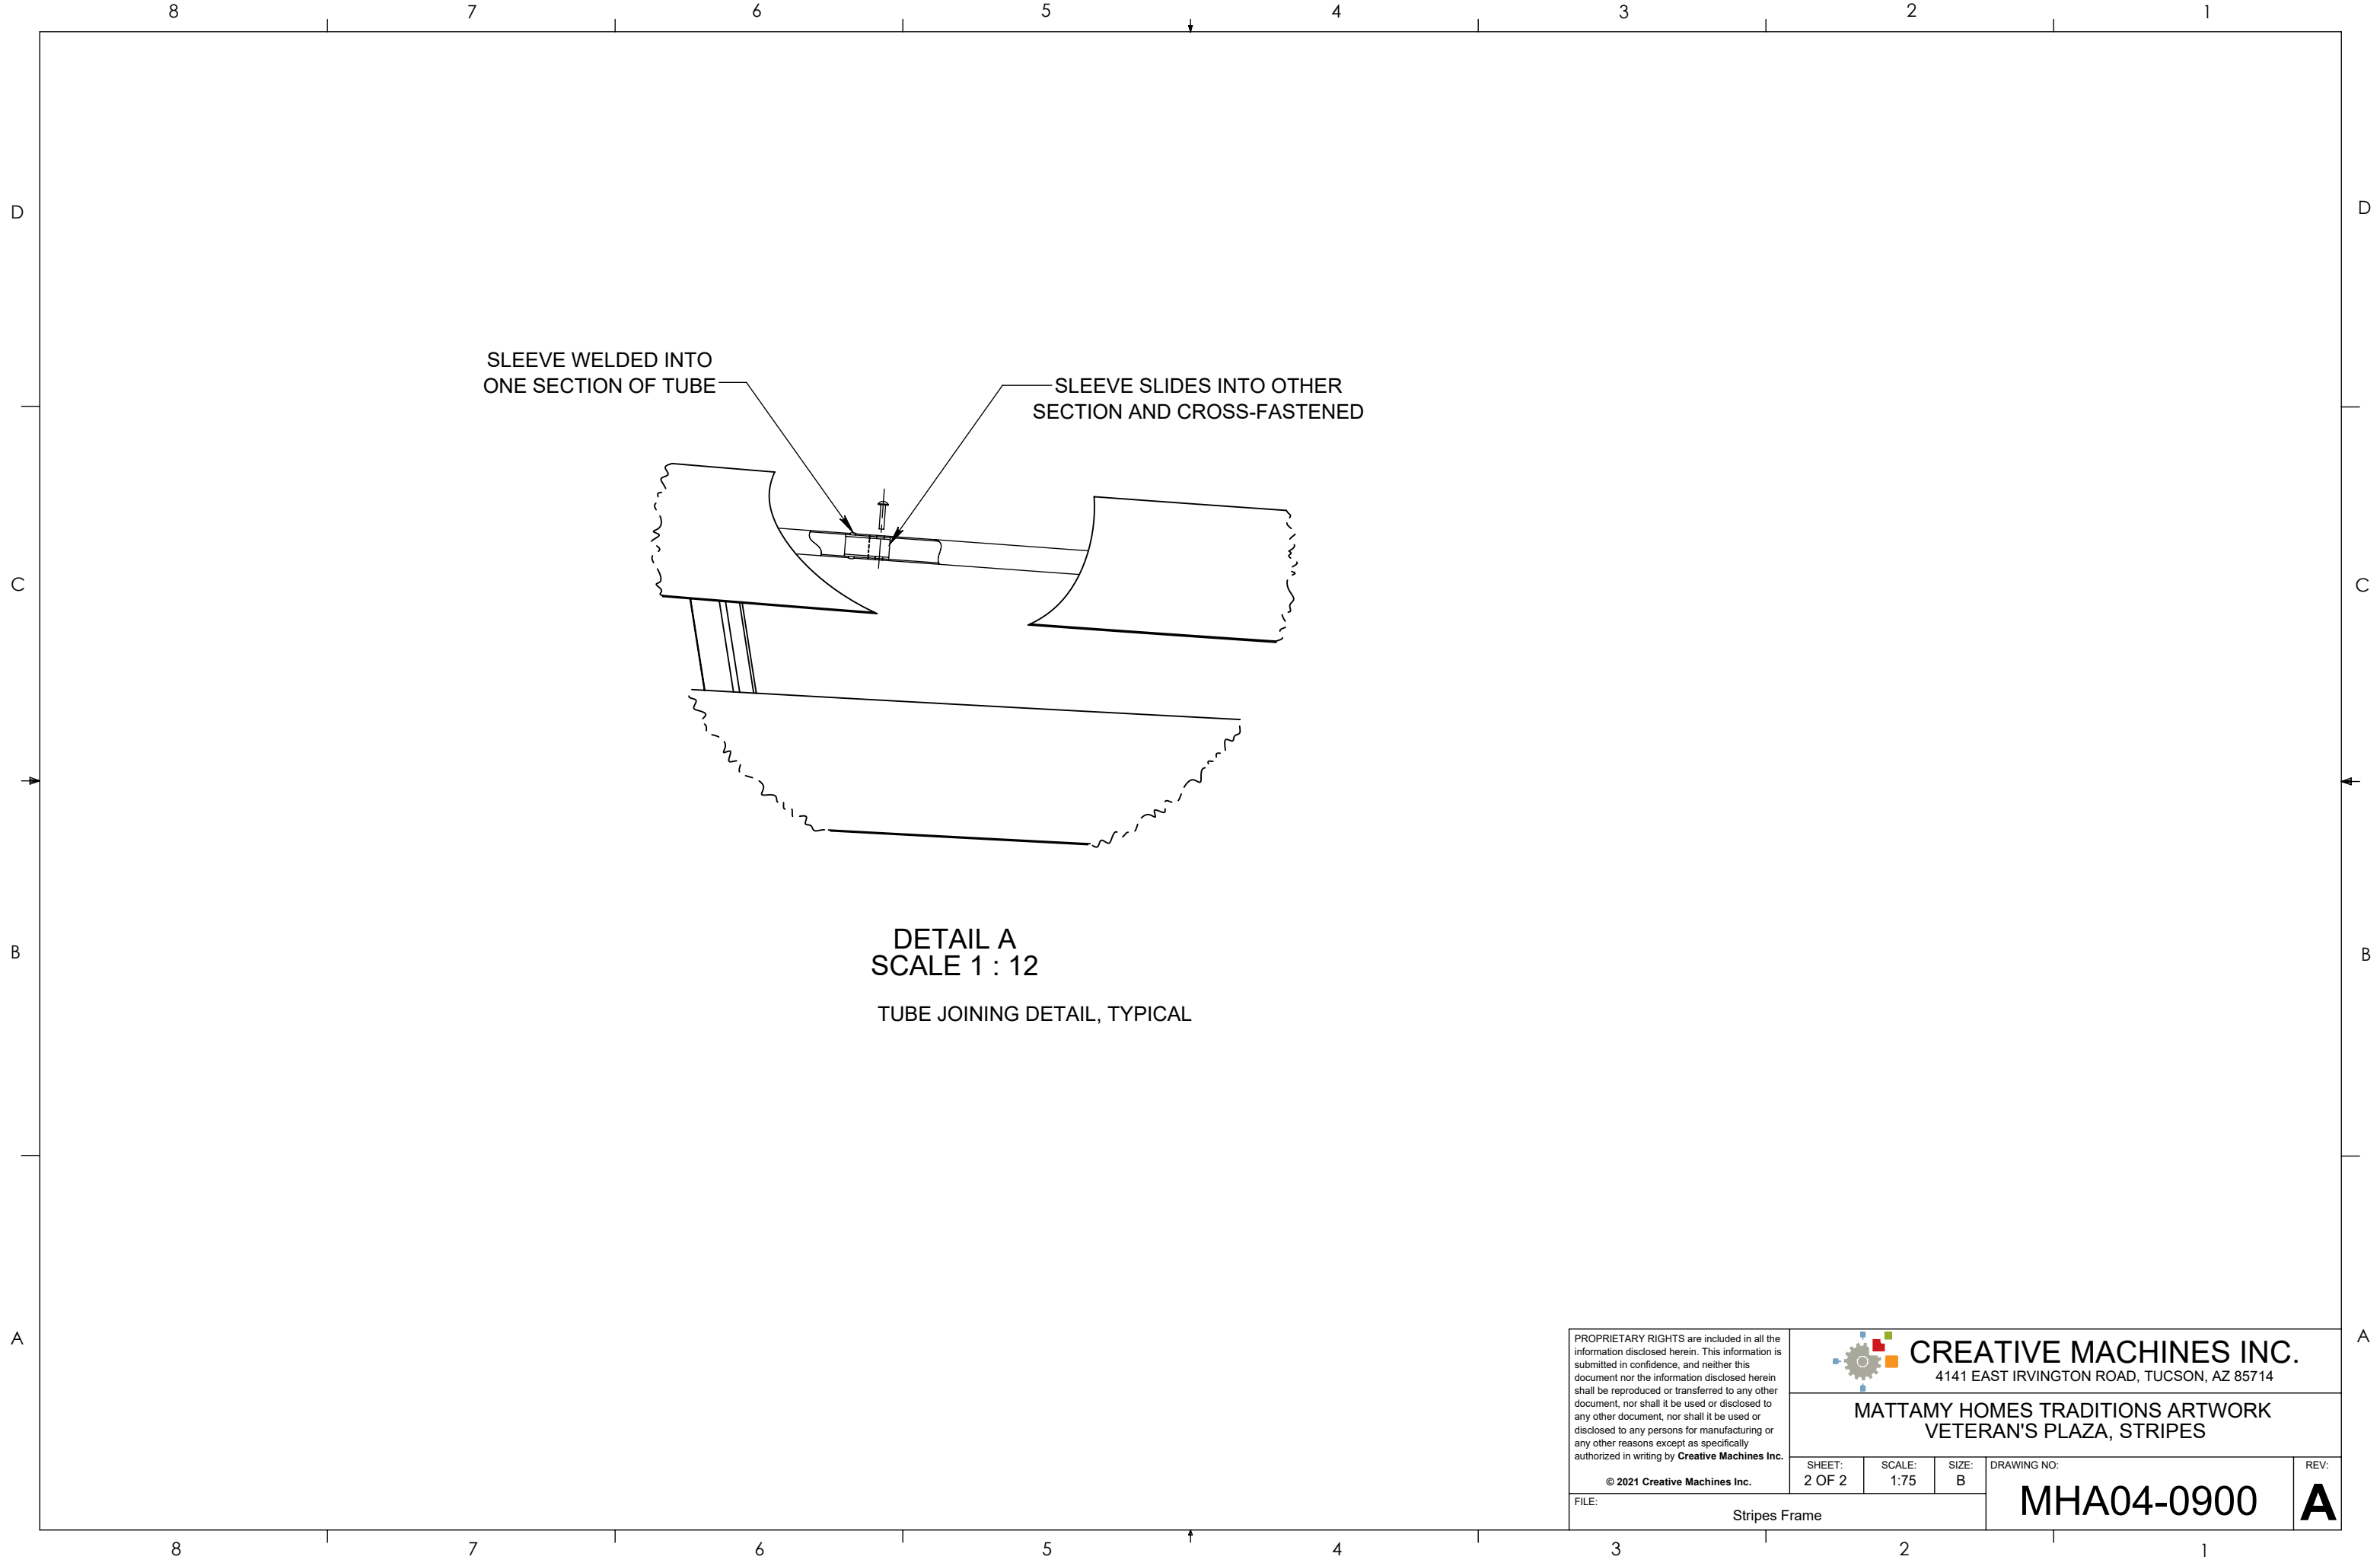

PROPRIETARY RIGHTS are included in all the information disclosed herein. This information is submitted in confidence, and neither this document nor the information disclosed herein shall be reproduced or transferred to any other document, nor shall it be used or disclosed to any persons for manufacturing or any other reasons except as specifically authorized in writing by Creative Machines Inc.

© 2021 Creative Machines Inc.



CREATIVE MACHINES INC.
4141 EAST IRVINGTON ROAD, TUCSON, AZ 85714

MATTAMY HOMES TRADITIONS ARTWORK
VETERAN'S PLAZA, STRIPES

SHEET:
2 OF 2

SCALE:
1:75

SIZE:
B

DRAWING NO:

MHA04-0900

REV:

A

Stripes Frame

