




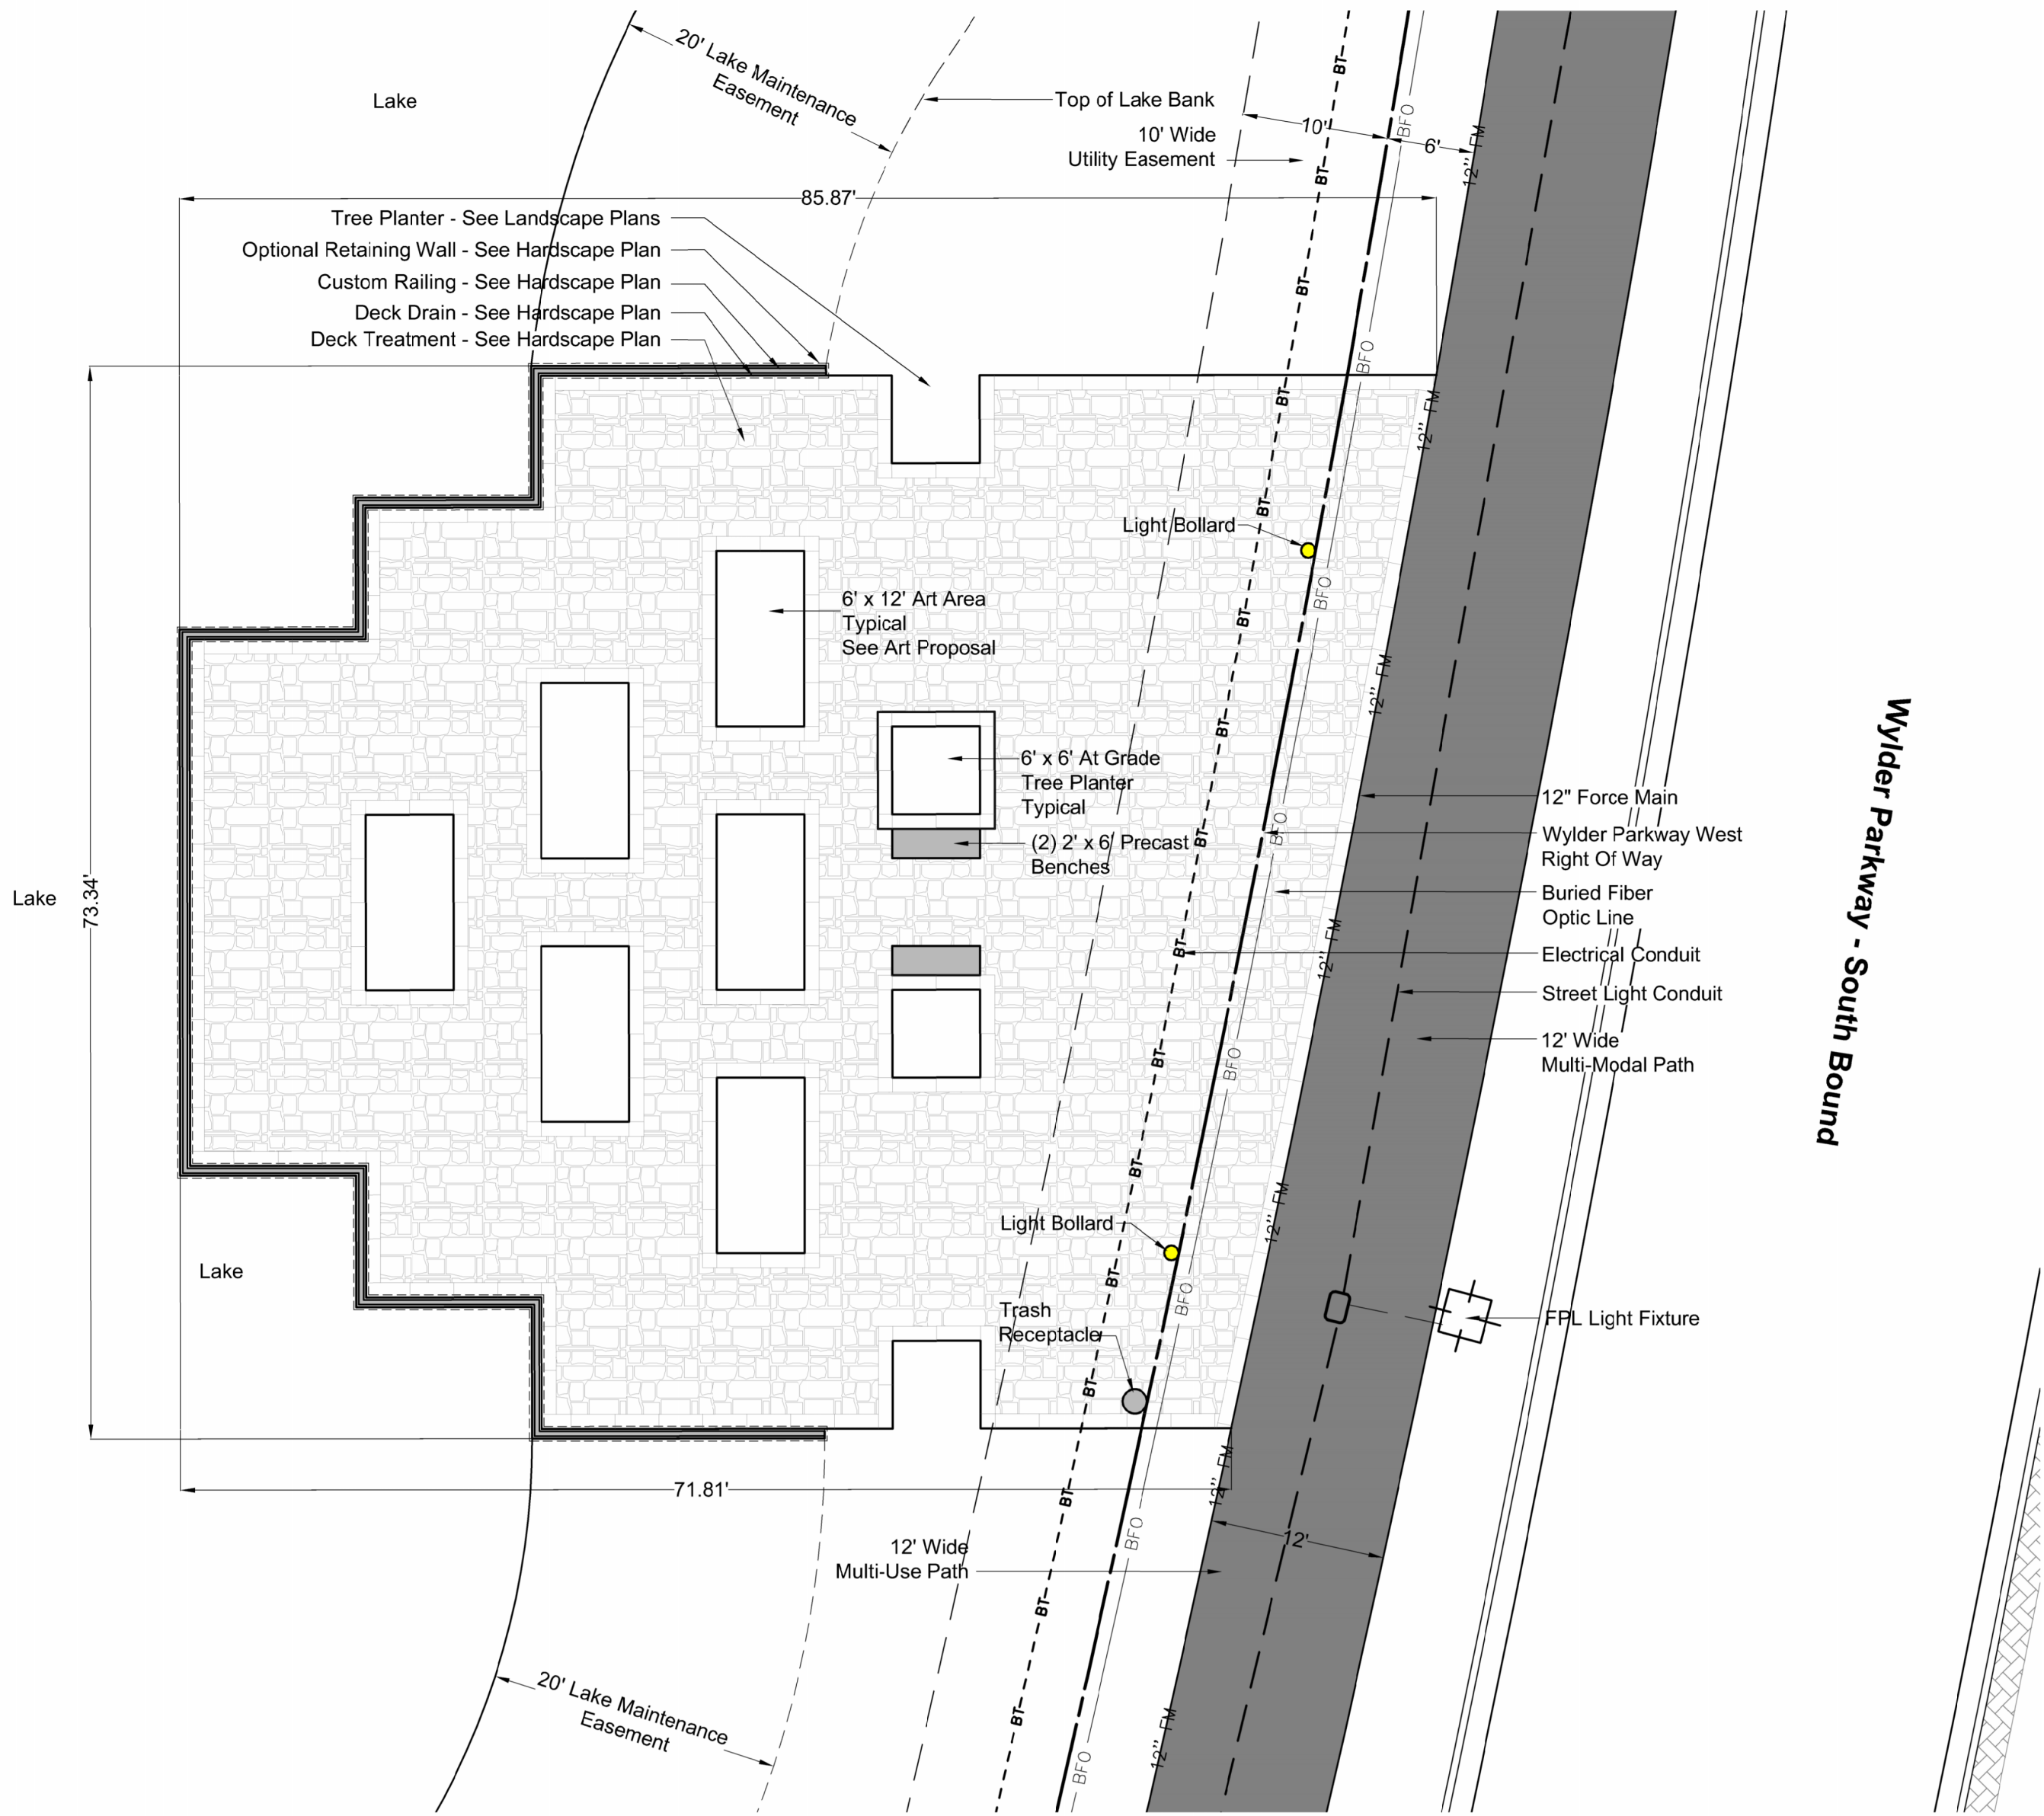

West Side Art In Public Places Site Plan - Phase 1
Residential Public Art Requirement
Scale: 1" = 10'

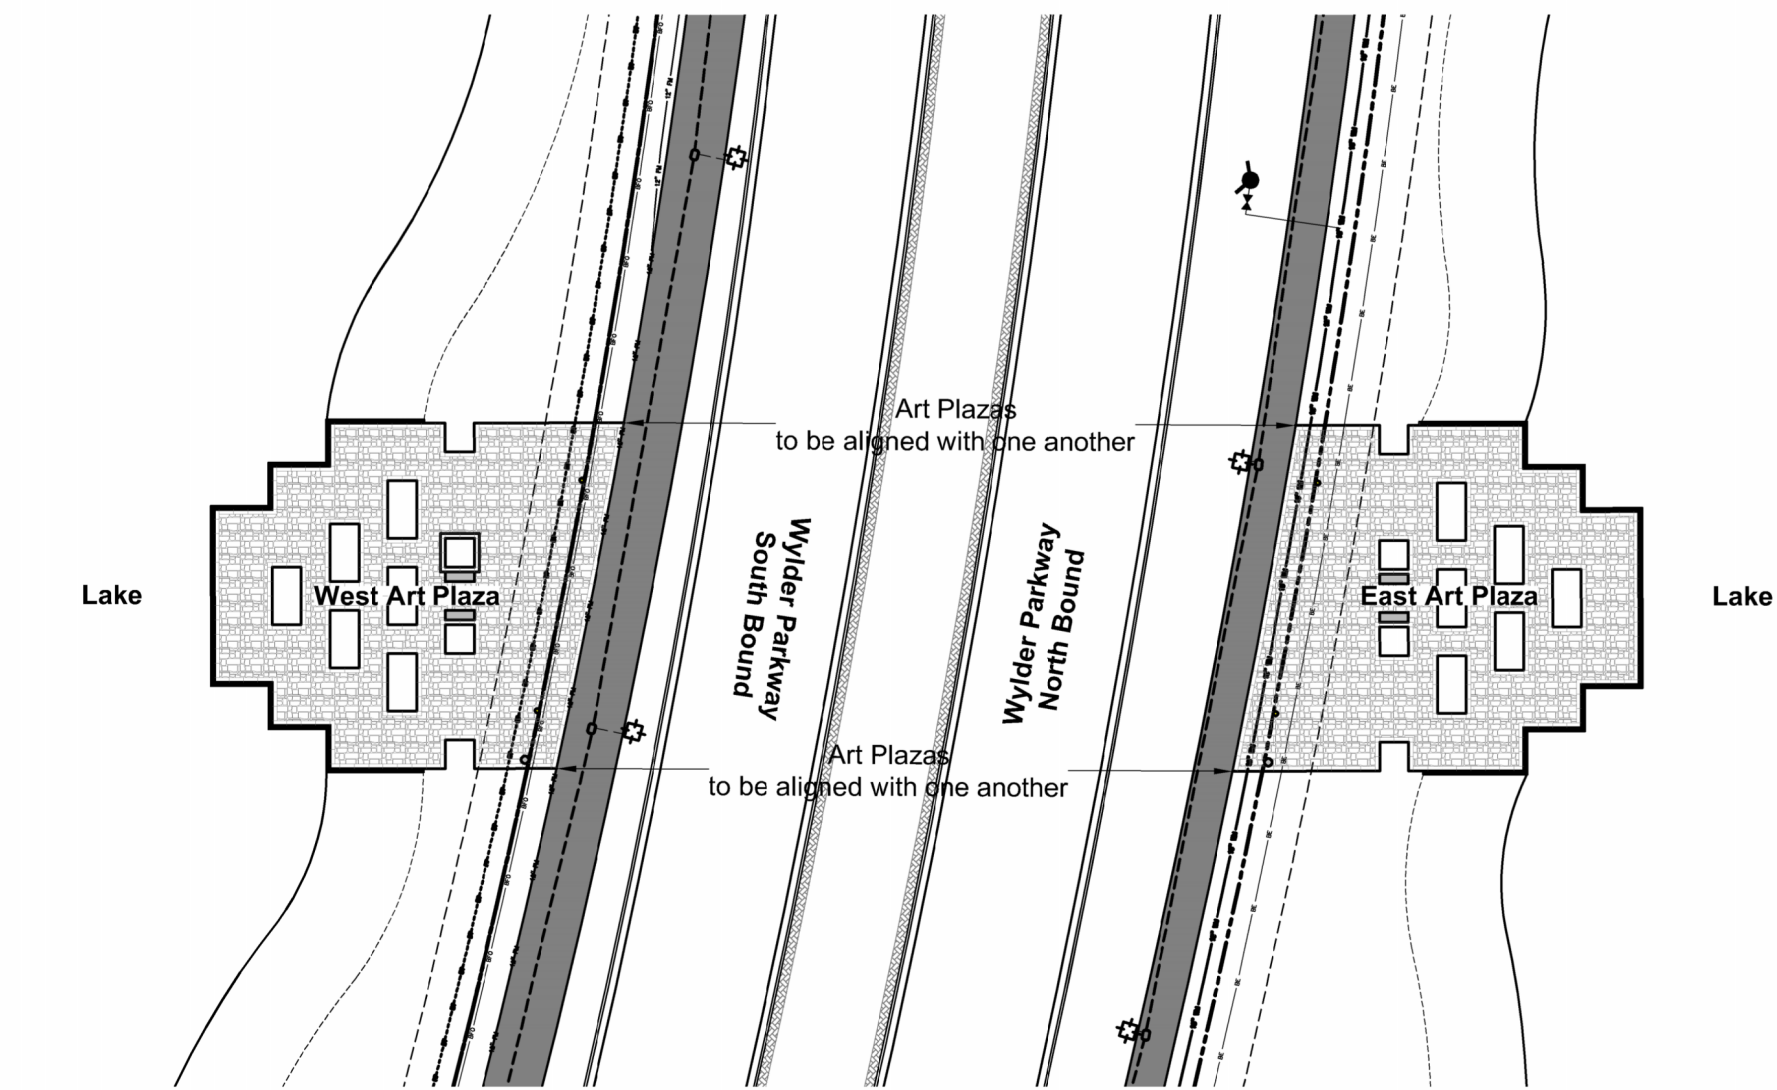

Art In Public Places Conceptual Site Locations
Scale: 1" = 40'

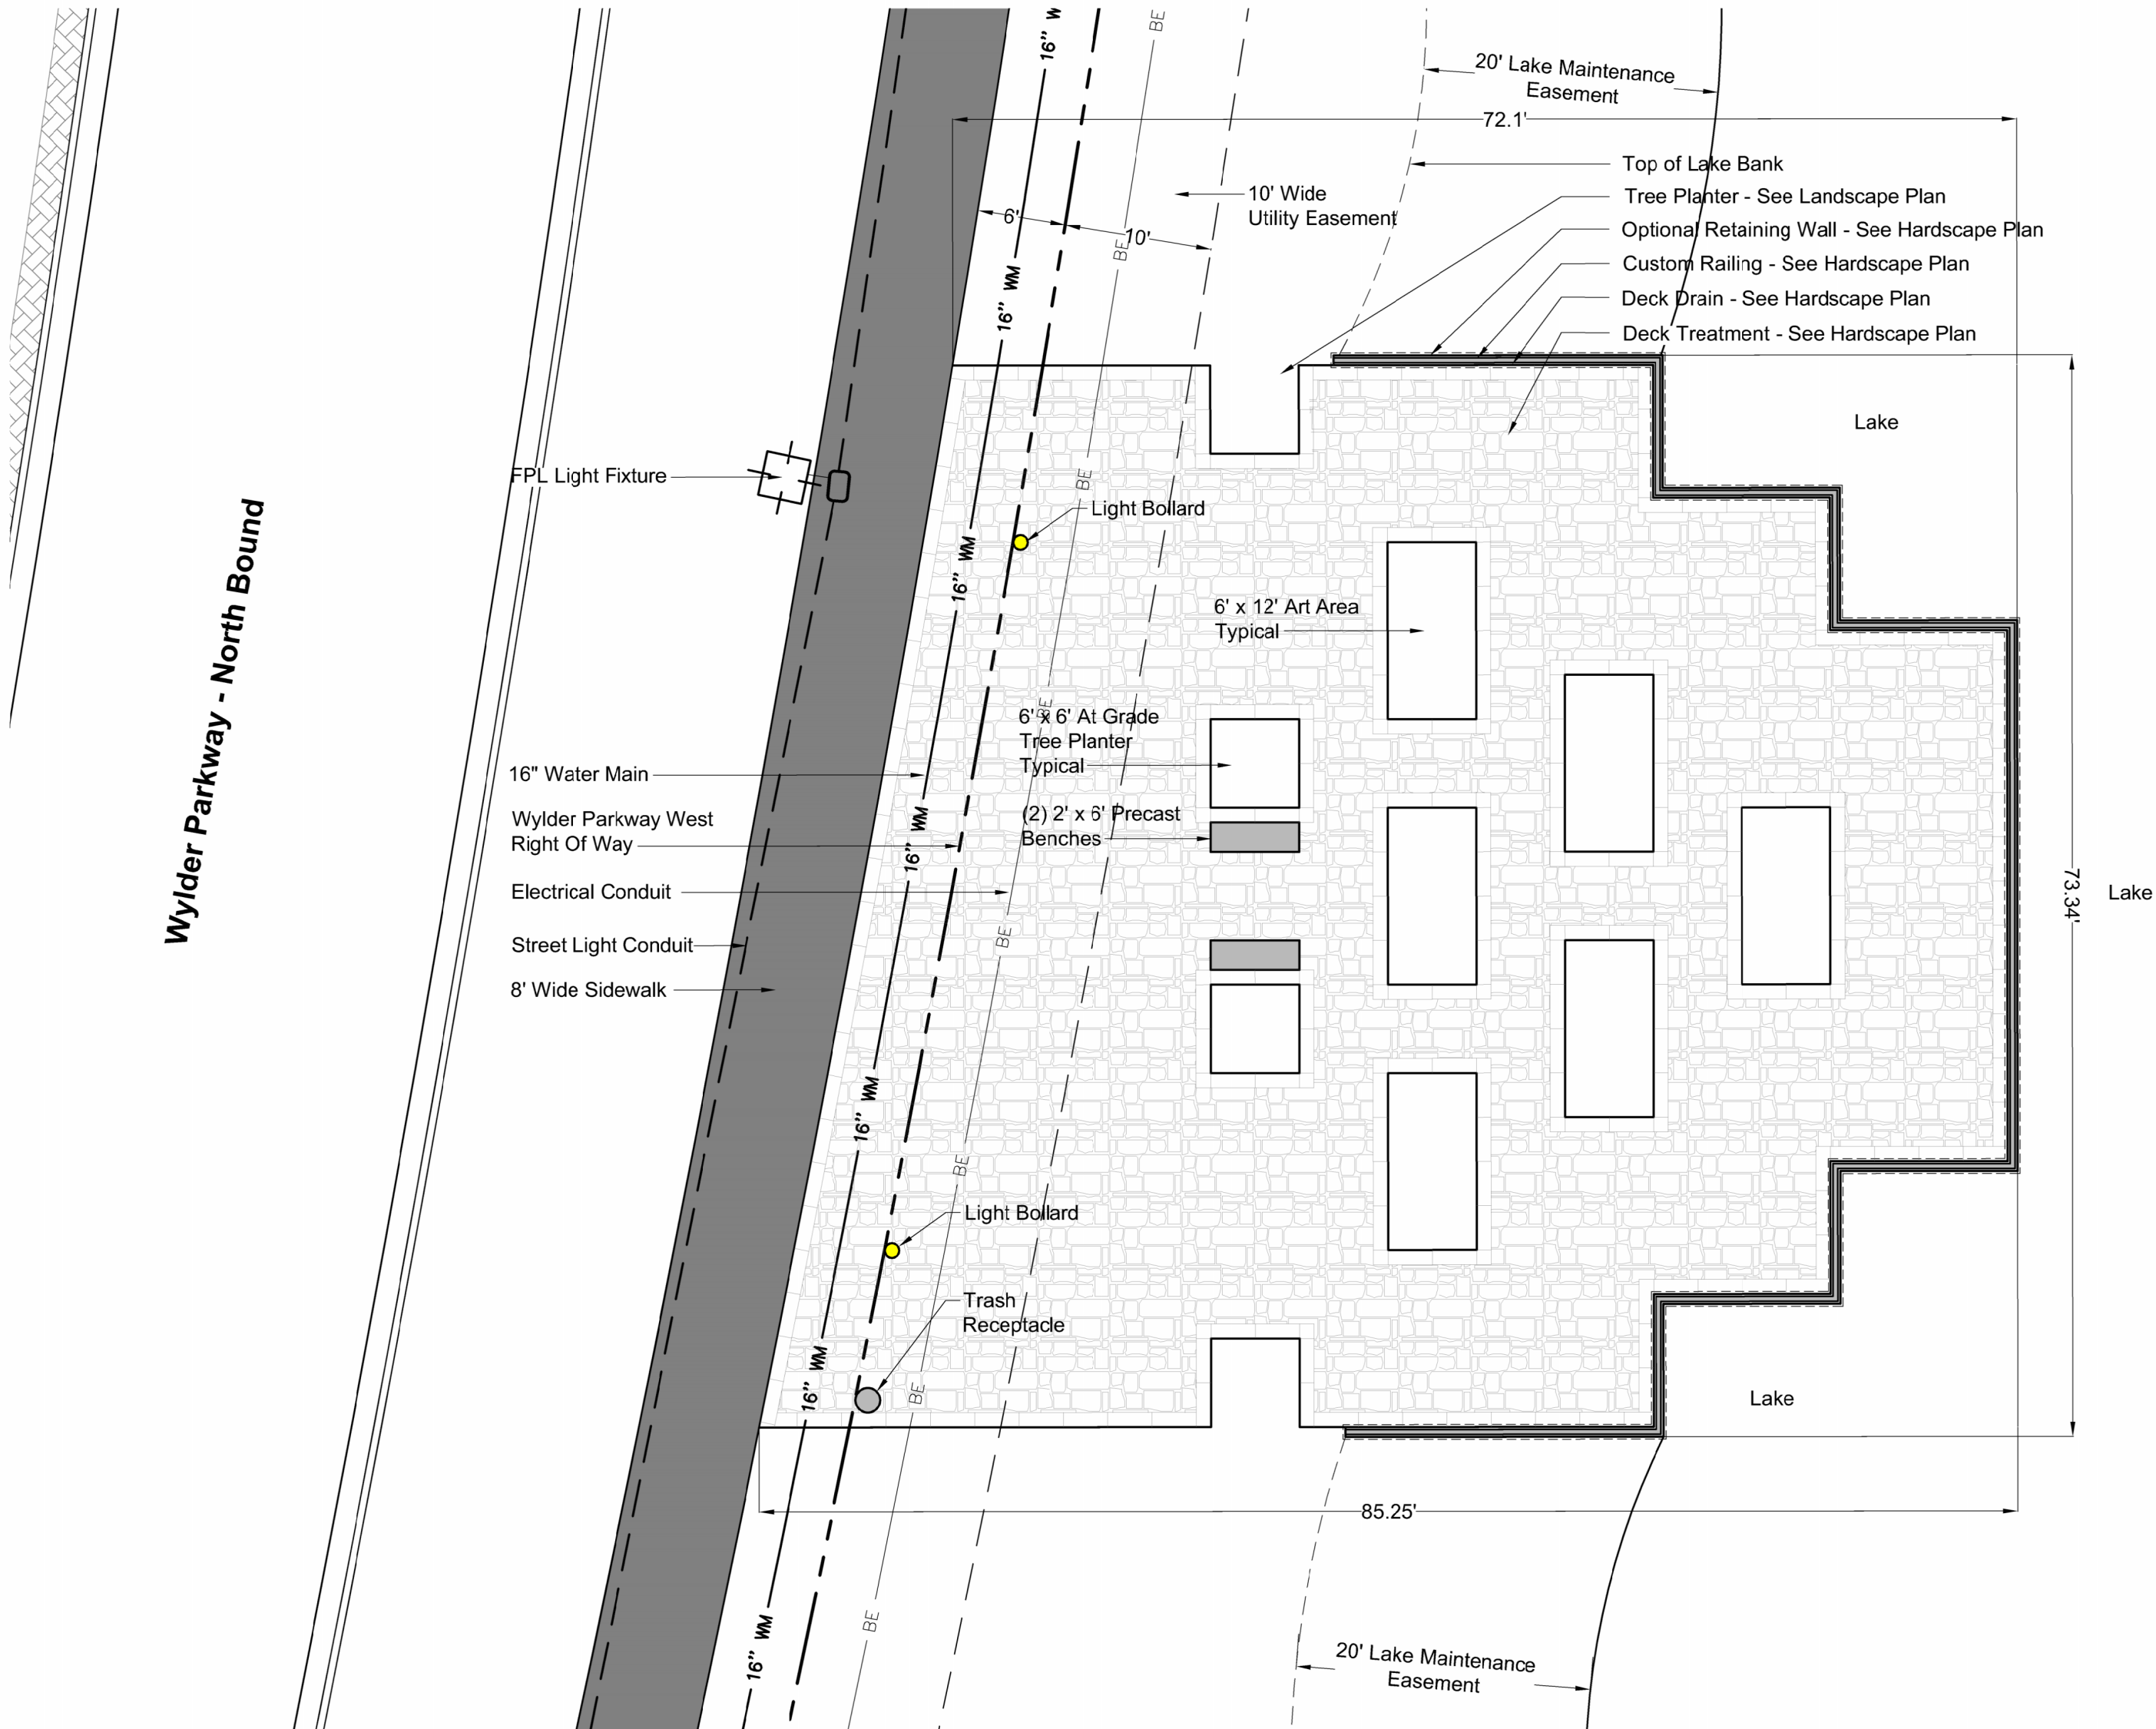


Future East Art In Public Places Site Plan - Phase 2
Remaining Residential & Commercial Public Art Requirement
Scale: 1" = 10'



Site Location
Scale: n.t.s.

Key / Location:

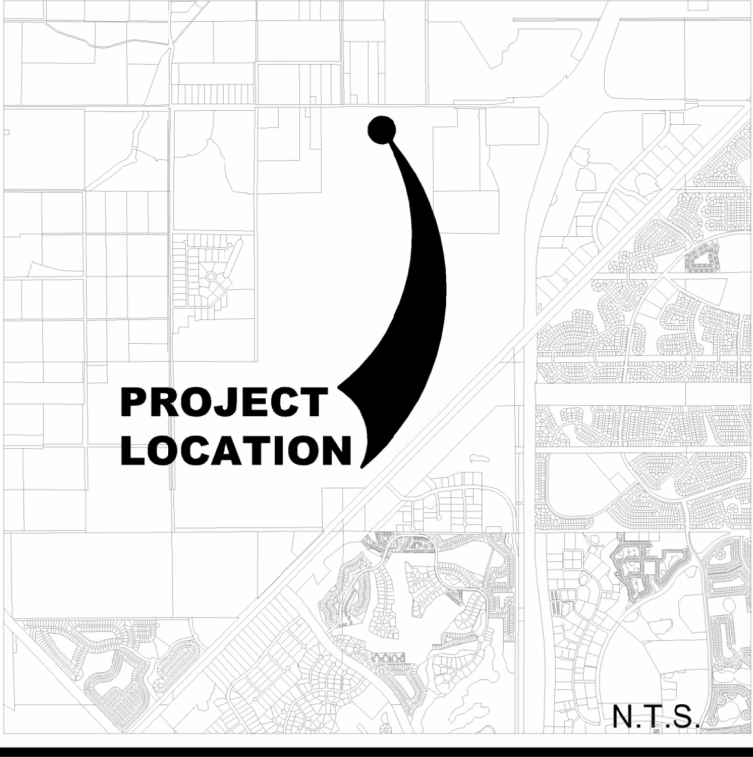


Project Team:

Client & Property Owner:	Midway Glades Developer 7807 Baymeadows Road, Suite 205 Jacksonville, Florida 32256
Land Planner / Landscape Architect:	Lucido & Associates 701 East Ocean Boulevard Stuart, Florida 34994
Engineer:	Kimley Horn And Associates 445 24th Street, Suite 200 Vero Beach, Florida 32960
Surveyor:	Kimley Horn And Associates 445 24th Street, Suite 200 Vero Beach, Florida 32960

Wylder
Art In Public Places
Site Plan

Port St Lucie, Florida
P22-278
PSLUSD# xx-xxx-xx

Date	By	Description
01.24.24	SJS	Client Review
02.09.24	SJS	Revised

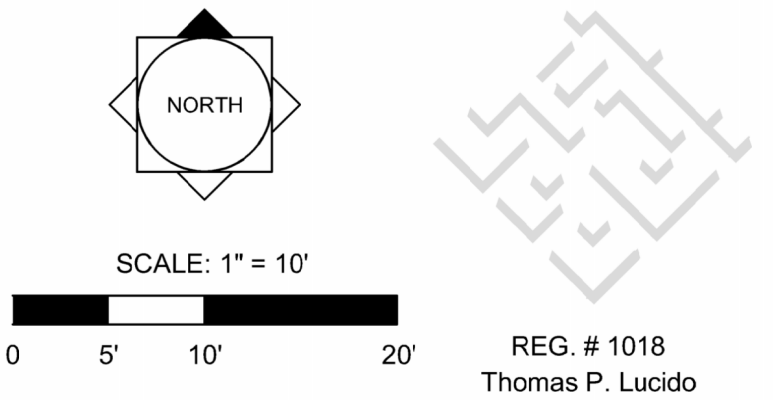

Designer	SJS	Sheet
Manager	SG	
Project Number	20-535	
Municipal Number	P	
Computer File	20-535 - Wylder AIPP At Commercial - Site Plan.dwg	

SP1