
# MILNER LOGISTICS BUILDING - NORTH

## SITE PLAN

SECTION 6, TOWNSHIP 36 S, RANGE 40 E CITY OF PORT ST. LUCIE, FLORIDA

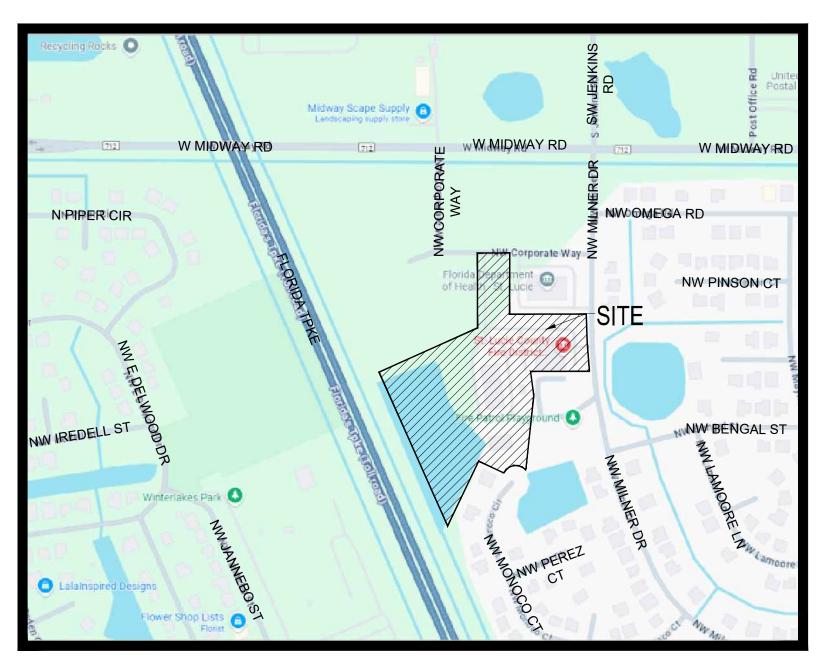

**LOCATION MAP** 

## LEGAL DESCRIPTION:

PARCEL 3 OF THE MIDWAY COMMERCE CENTER PLAT AS APPROVED BY THE CITY COUNCIL APRIL 26, 1999, RESOLUTION NO. R99-18, BEING A PORTION OF PORT ST. LUCIE SECTION 48 FIRST REPLAT TRACT.

## TOGETHER WITH:

TRACT B, FIRST RE-PLAT IN PORT ST. LUCIE SECTION FORTY-EIGHT, ACCORDING TO THE PLAT THEREOF AS RECORDED IN PLAT BOOK 26, PAGE 23, PUBLIC RECORDS OF ST. LUCIE COUNTY, FLORIDA, LESS AND EXCEPT THE FOLLOWING DESCRIBED PARCEL PER OFFICIAL RECORDS BOOK 4789, PAGE 494):

COMMENCING AT THE NORTH EAST CORNER OF SAID TRACT B; THENCE SOUTHERLY, ALONG THE WESTERLY RIGHT OF WAY OF MILNER DRIVE, ALONG AN ARC HAVING A RADIUS OF 2389.96 FEET, THROUGH A CENTRAL ANGLE OF 06°10'53", AN ARC DISTANCE OF 257.41 FEET, TO THE POINT OF BEGINNING.

THENCE, DEPARTING SAID RIGHT OF WAY, SOUTH 89°49'18" WEST, A DISTANCE OF 264.47 FEET; THENCE SOUTH 07°15'49" EAST, A DISTANCE OF 110.19 FEET; THENCE SOUTH 06°09'46" WEST, A DISTANCE OF 334.34 FEET TO THE RIGHT OF WAY OF MONOCO CIRCLE, BEING A POINT OF CURVATURE, OF A NON-RADIAL CURVE TO THE RIGHT, OF WHICH THE RADIUS POINT LIES SOUTH 48°11'04" WEST, A RADIAL DISTANCE OF 60.00 FEET THENCE NORTHEASTERLY ALONG THE ARC, THROUGH A CENTRAL ANGLE OF 31°59'31", AND ARC DISTANCE OF 33.50 FEET; THENCE NORTH 75°10'46" EAST, A DISTANCE OF 357.12 FEET TO THE WESTERLY RIGHT OF WAY OF MILNER DRIVE TO A POINT OF CURVATURE OF A NON-RADIAL CURVE TO THE RIGHT, OF WHICH THE RADIUS POINT LIES NORTH 74°27'18" EAST, A RADIAL DISTANCE OF 2385.96 FEET; THENCE NORTHEASTERLY ALONG THE ARC OF SAID RIGHT OF WAY, ALONG AN ARC HAVING A RADIUS OF 2385.96 FEET, THROUGH A CENTRAL ANGLE OF 09°19'32", AND ARC DISTANCE OF 388.35 FEET, TO THE POINT OF BEGINNING.

LESS AND EXCEPT PORTION TRACT B CONTAINS 128,587.025 SQUARE FEET MORE OR LESS, OR 2.95 ACRES. REMAINDER TRACT B CONTAINS 450,043 SQUARE FEET MORE OR LESS.



VICINITY \ AERIAL MAP

## PLAN FOR CLAREN ARCHITECTURE & DESIGN INC.

**ENGINEER & SURVEYOR** 



ENGINEERING & SURVEYING, LLC.

1449 NW COMMERCE CENTRE DR PORT ST. LUCIE, FL 34986 PHONE: (772) 879-0477

## INDEX OF DRAWINGS

SHEET NO.

DESCRIPTION

03

SITE PLAN

**COVER SHEET** 

NOTE:

PSLUSD STANDARDS AND DETAILS (01-01-2019)

## **GOVERNING DESIGN STANDARDS:**

FLORIDA DEPARTMENT OF TRANSPORTATION, FY2023-24 STANDARDS PLANS FOR ROAD AND BRIDGE CONSTRUCTION AND APPLICABLE INTERIM REVISIONS (IRS).

STANDARD PLANS FOR ROAD CONSTRUCTION AND ASSOCIATED IRS ARE AVAILABLE AT THE FOLLOWING WEBSITE:

http://www.fdot.gov/design/standardplans

## APPLICABLE IRS:

**GOVERNING STANDARD SPECIFICATIONS:** 

FLORIDA DEPARTMENT OF TRANSPORTATION, 2023-24 STANDARD SPECIFICATIONS FOR ROAD AND BRIDGE CONSTRUCTION AT THE FOLLOWING WEBSITE: http://www.dot.state.fl.us/programmanagement/Implemented/SpecBooks

nttp://www.dot.state.ii.ds/programmanagement/implemented/opeoboo

## **GOVERNING SPECIFICATIONS:**

CITY OF PORT ST. LUCIE PUBLIC WORKS DEPARTMENT ENGINEERING STANDARDS FOR LAND DEVELOPMENT (MOST CURRENT EDITION), AS AMENDED BY CONTRACT DOCUMENTS.

PORT ST. LUCIE, FL 34986
PHONE: (772) 879-0477
FBPE C.O.A. # 32222

REVISIONS:


BY: DATE: COMMENT:

LG 07-17-25 REVISED PLANS PER COMMENTS

LG 09-15-25 REVISED PLANS PER COMMENTS

LNER LOGISTICS
JILDING - NORTH
SAINT LUCIE COUNTY,

CLAREN RCHITECTURE & DESIGN, INC.

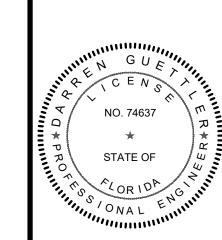

DARREN GUETTLER, PE FLORIDA LICENSE No. 74637 10/21/25

PROJECT No.: 24-1
DRAWN BY:
CHECKED BY:
DATE: 10/21/2

SHEET TITLE:


COVER SHEET

SHEET NUMBER:

KNOW WHAT'S BELOW ALWAYS CALL 811 BEFORE YOU DIC It's fast. It's free. It's the law.

city of PSL PROJECT No. P07-002-A4
PSLUSD FILE No. 5002-07B

ENGINEER'S PROJECT NO. 24-1037

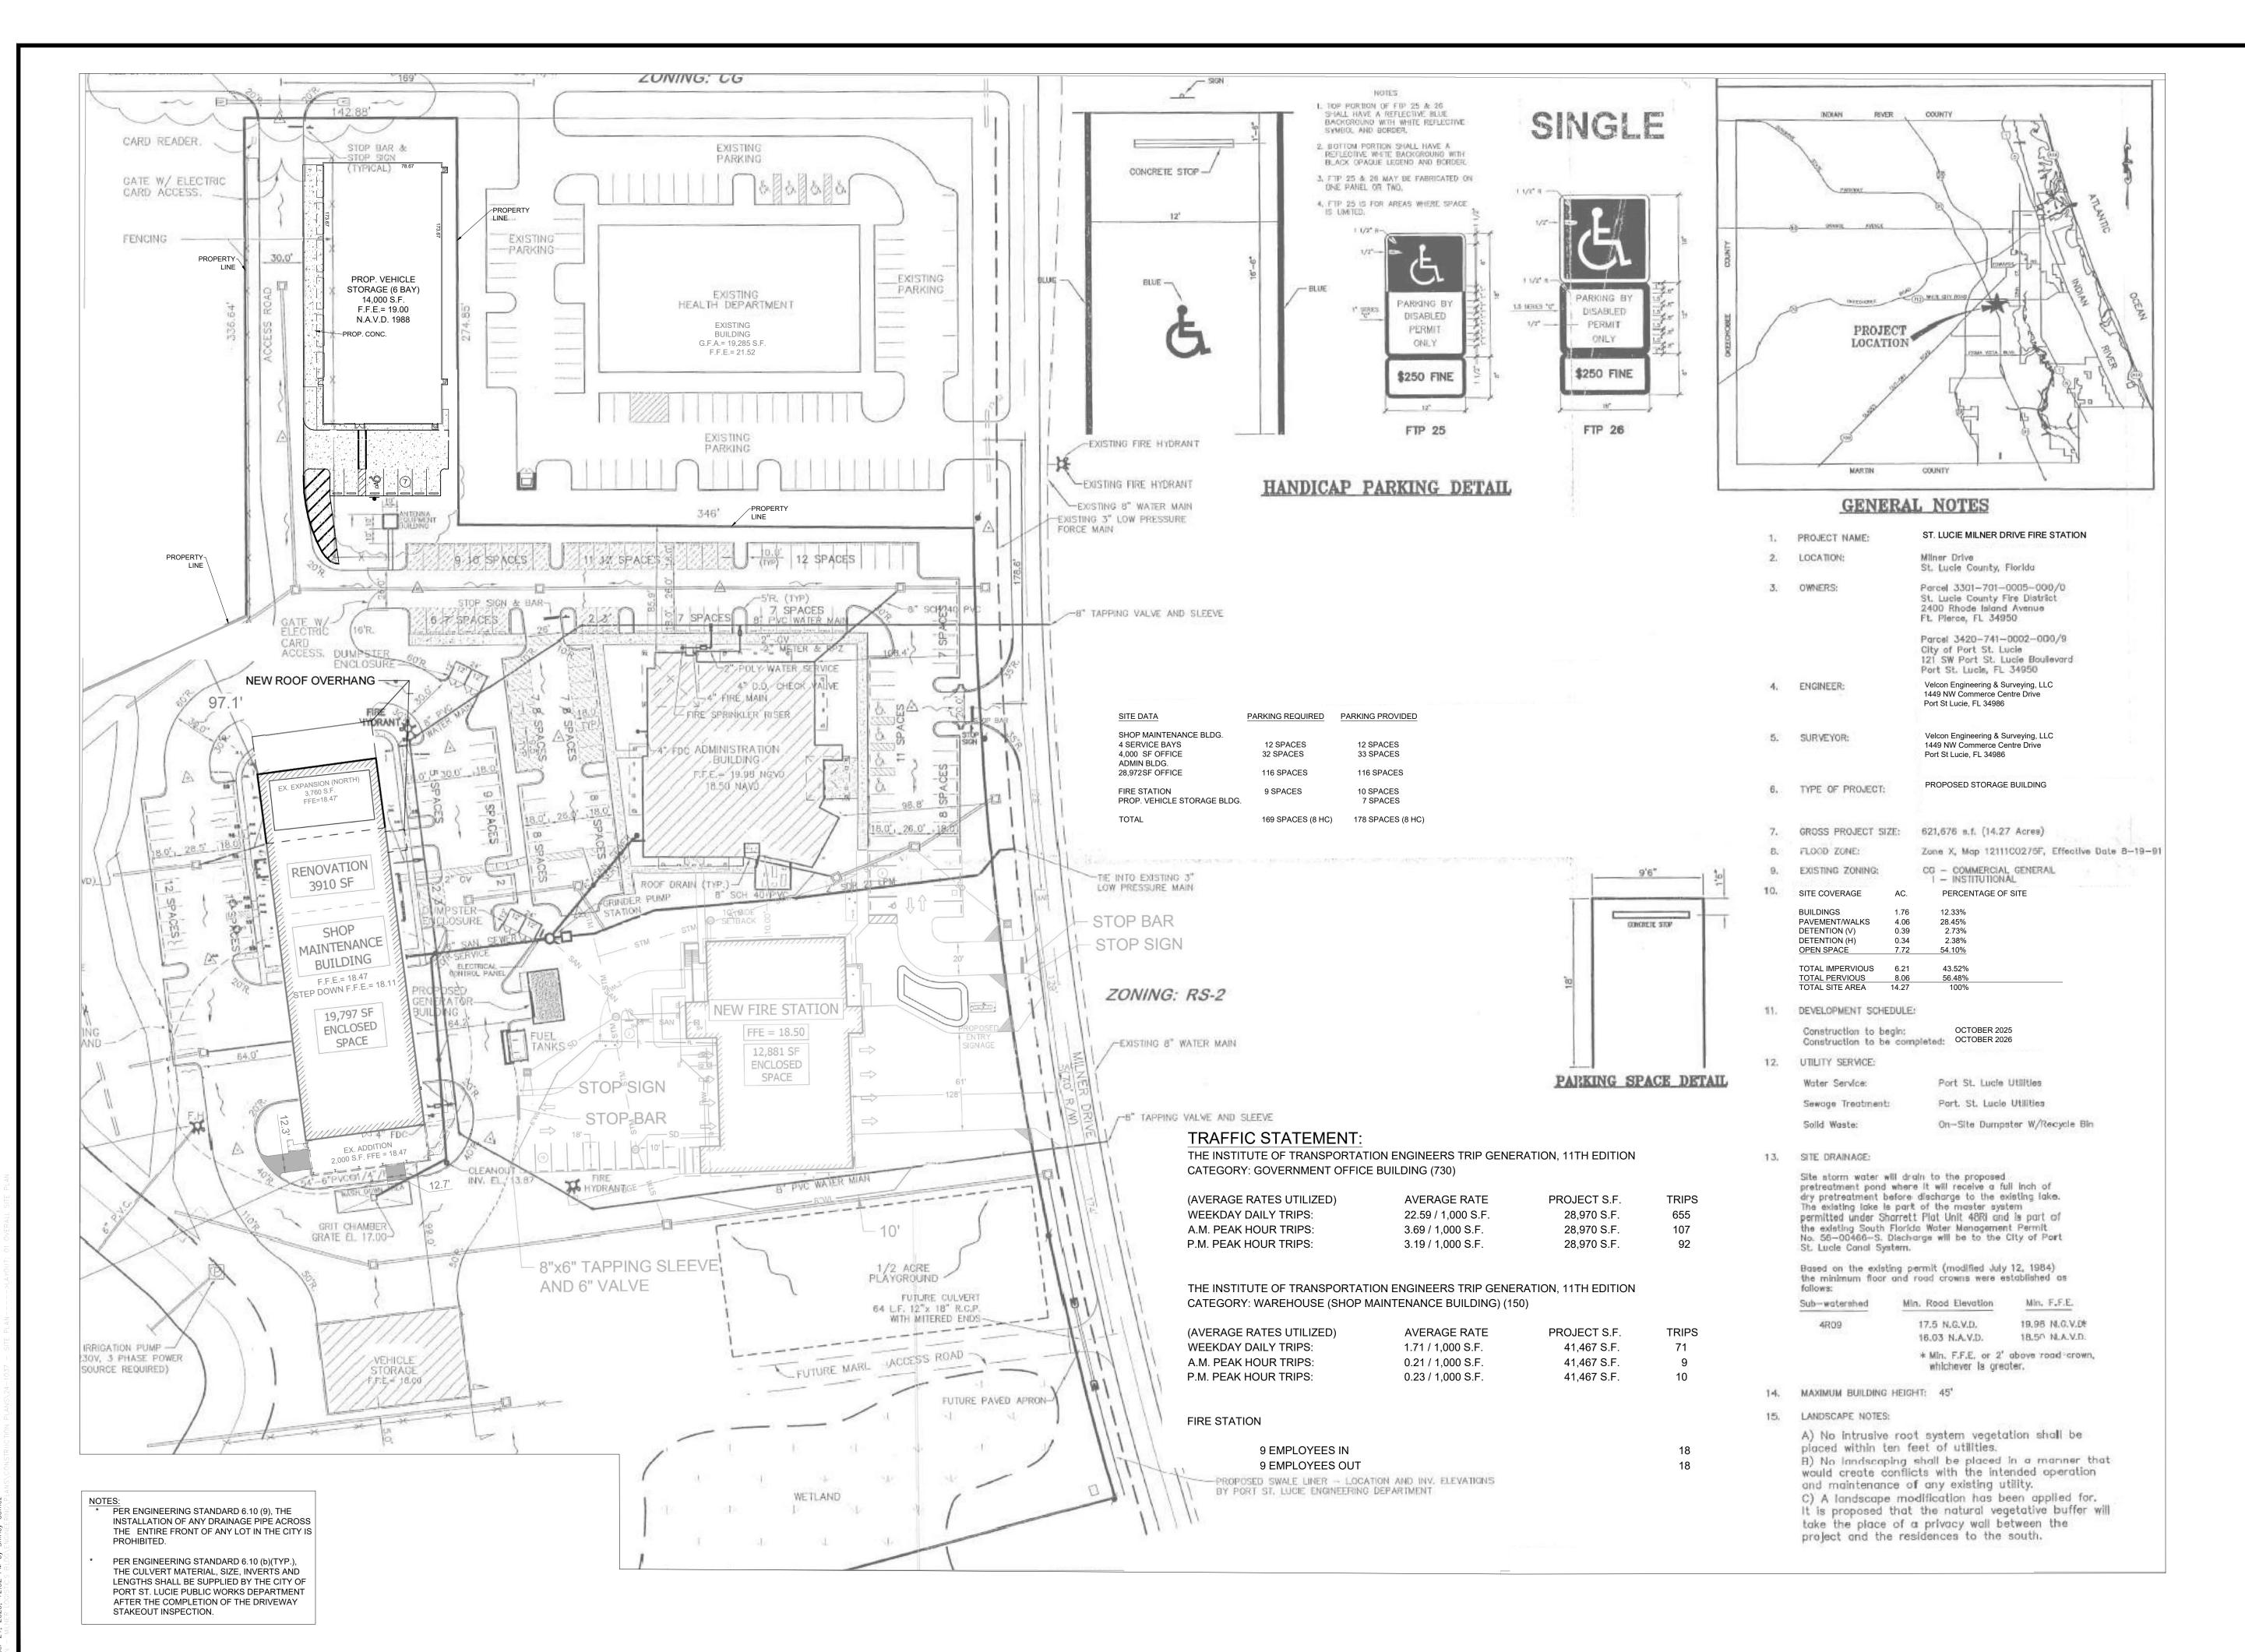

VELCON ENGINEERING & SURVEYING, LLC.

PORT ST. LUCIE, FL 34986
PHONE: (772) 879-0477
FBPE C.O.A. # 32222

REVISIONS:

DATE: COMMENT:

1449 NW COMMERCE CENTRE DR

BY: DATE: COMMENT:


LG 07-17-25 REVISED PLANS PER COMMENTS

LG 09-15-25 REVISED PLANS PER COMMENTS

Ω<sub>Σ</sub>

MILNER LOGISTIC BUILDING - NOR

CLAREN RCHITECTURE & DESIGN, INC.

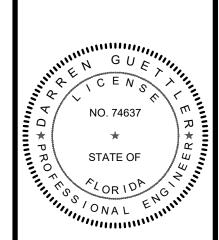

DARREN GUETTLER, PE FLORIDA LICENSE No. 74637 10/21/25

PROJECT No.: 24-103

CHECKED BY: SG
DATE: 10/21/2024
CAD I.D.: 24-1037 - SITE PLAN

DRAWN BY:

SHEET TITLE:

OVERALL SITE PLAN

SHEET NUMBER:

CITY OF PSL PROJECT NO. P07-002-A4
PSLUSD FILE NO. 5002-07B


KNOW WHAT'S BELOW ALWAYS CALL 811
BEFORE YOU DIG
It's fast. It's free. It's the law.
www.callsunshine.com


THE PROPERTY OWNER, CONTRACTOR, AND AUTHORIZED REPRESENTATIVES


PROJECT LIMITS AND SHALL BE RESPONSIBLE FOR MAINTENANCE OF THE AREA

SHALL PROVIDE PICKUP, REMOVAL, AND DISPOSAL OF LITTER WITHIN THE

FROM THE EDGE OF PAVEMENT TO THE PROPERTY LINE WITHIN THE CITY'S RIGHT-OF-WAY IN ACCORDANCE WITH CITY CODE, SECTION 41.08(g).

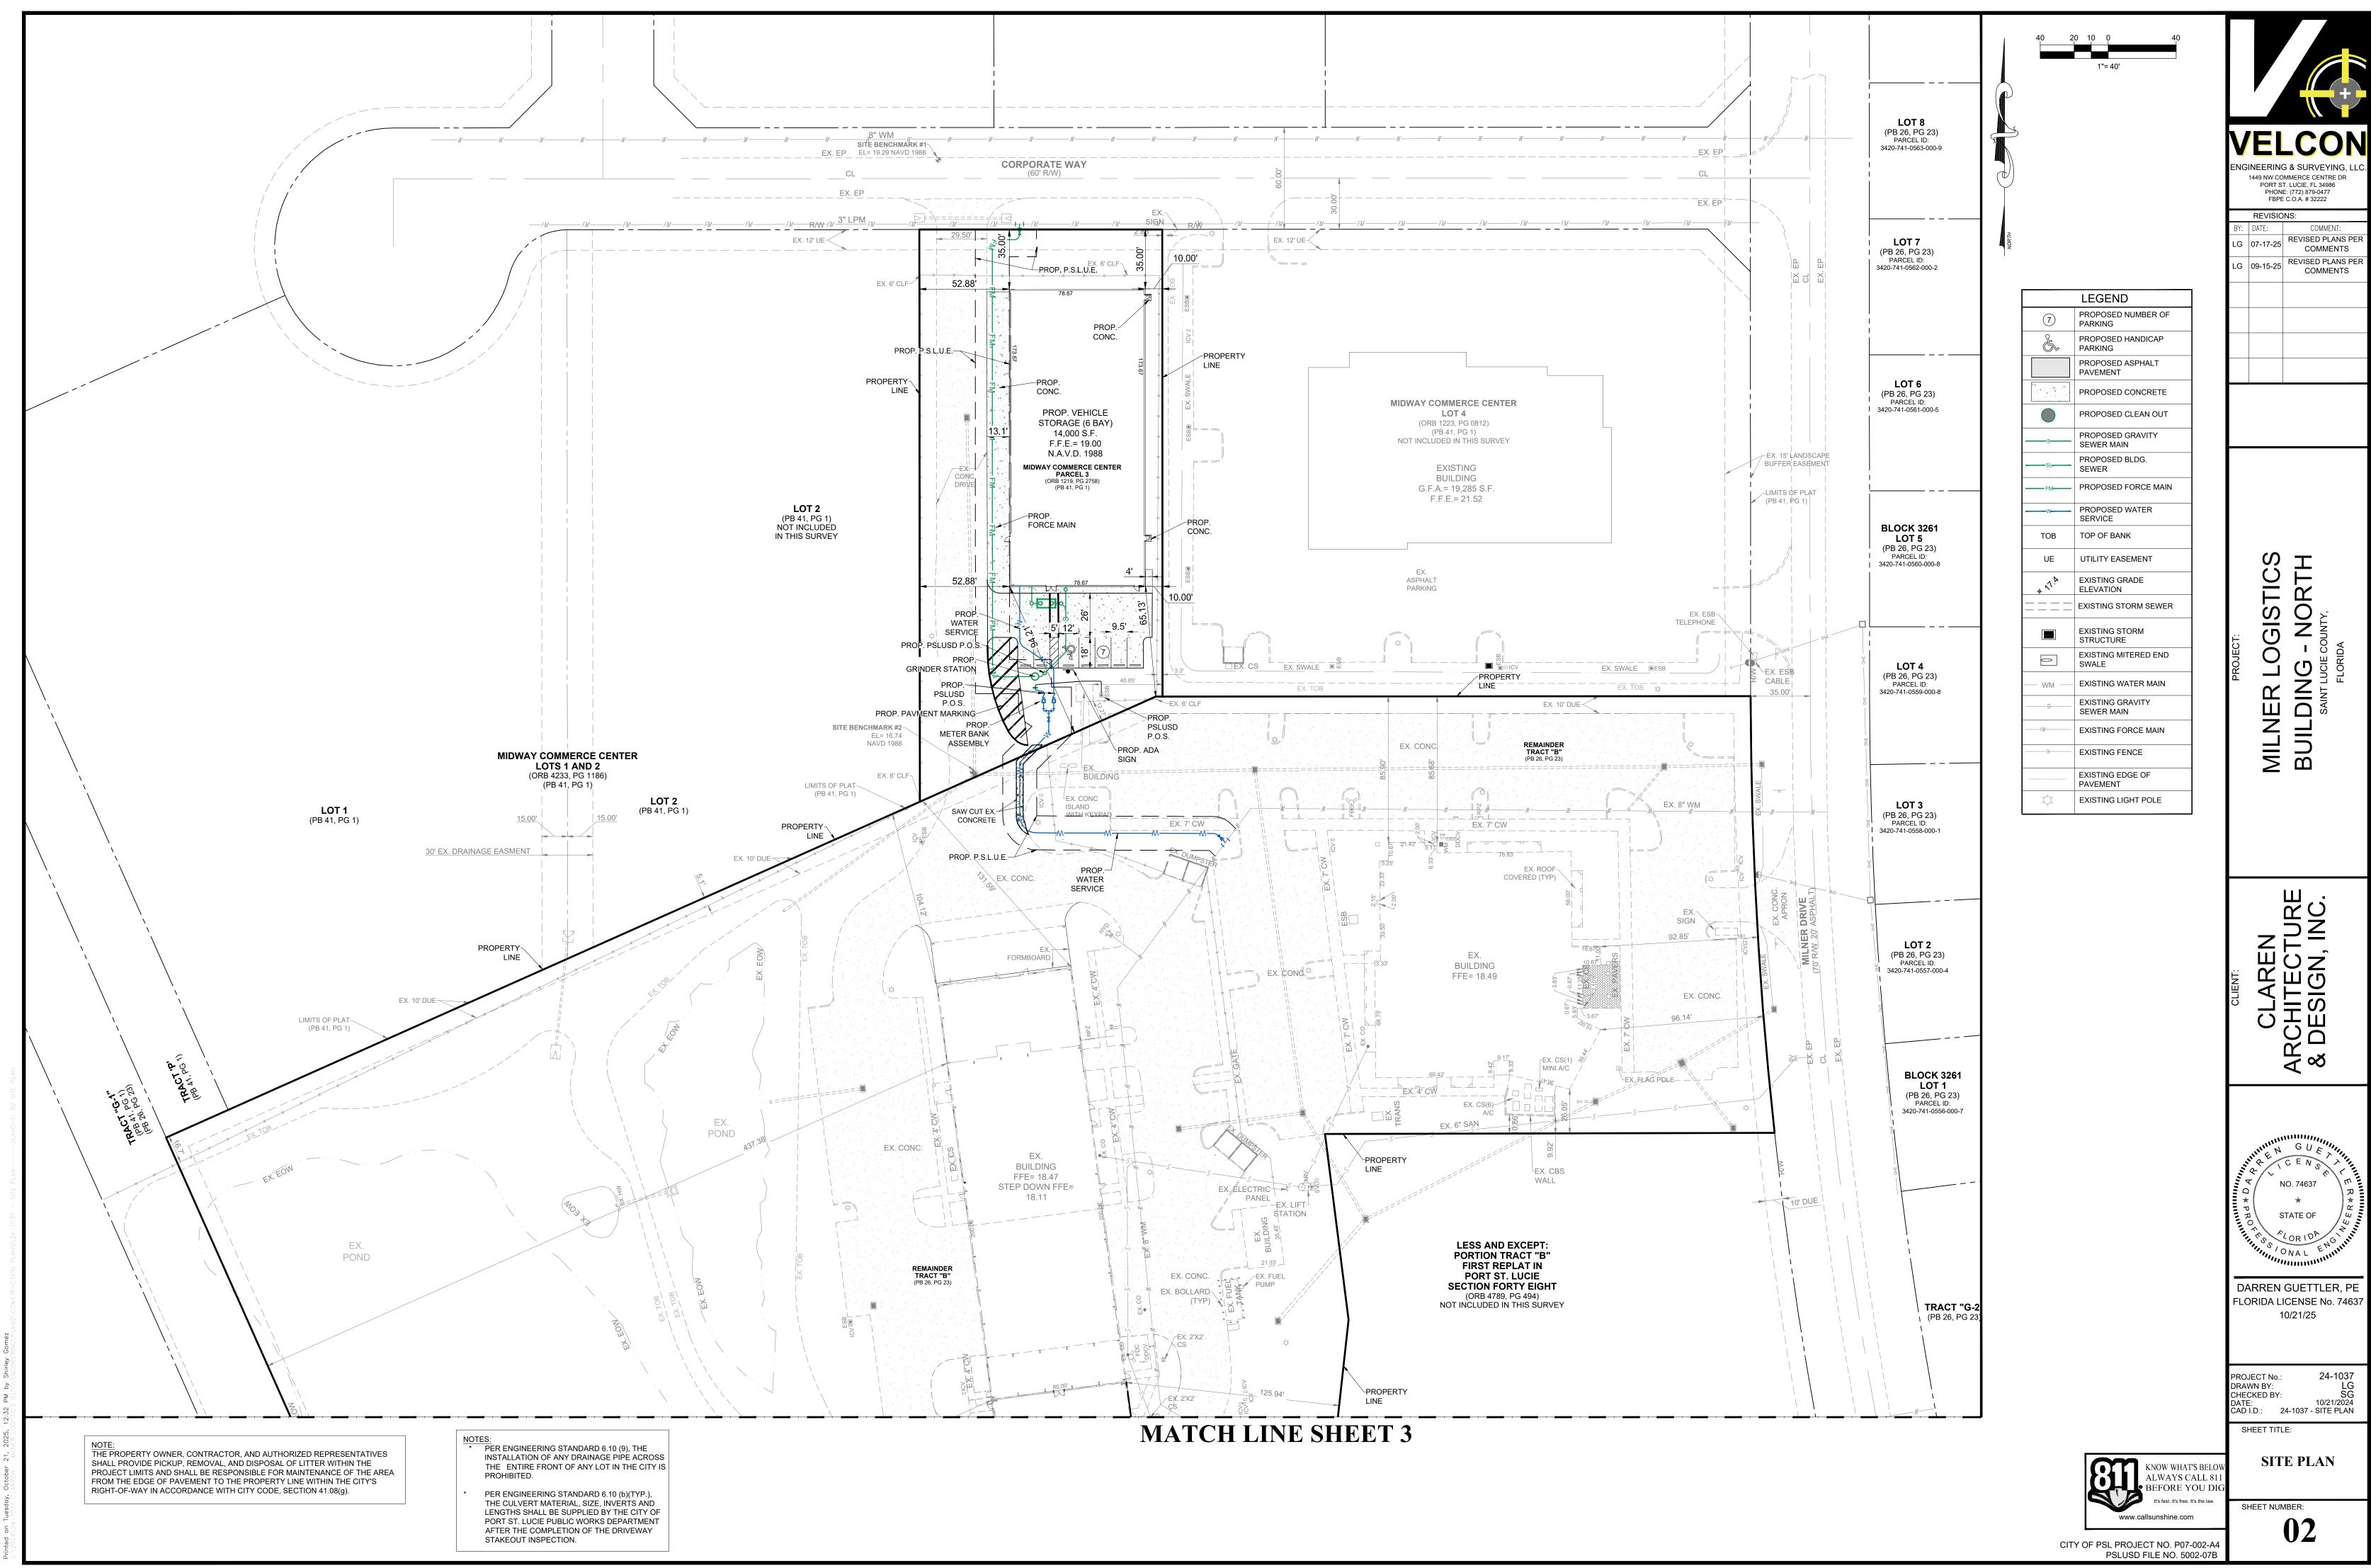

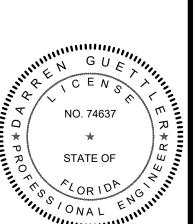

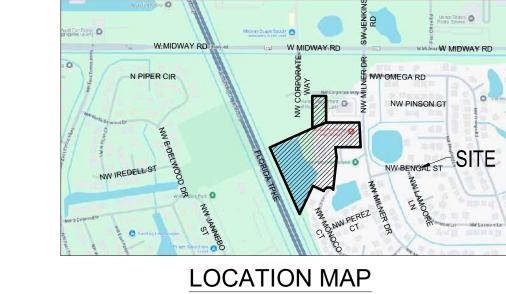

LEGEND	
7	PROPOSED NUMBER OF PARKING
Š	PROPOSED HANDICAP PARKING
	PROPOSED ASPHALT PAVEMENT
1 d	PROPOSED CONCRETE
	PROPOSED CLEAN OUT
——s——	PROPOSED GRAVITY SEWER MAIN
SL	PROPOSED BLDG. SEWER
	PROPOSED FORCE MAIN
W	PROPOSED WATER SERVICE
ТОВ	TOP OF BANK
UE	UTILITY EASEMENT
* 1/y	EXISTING GRADE ELEVATION
	EXISTING STORM SEWER
	EXISTING STORM STRUCTURE
0	EXISTING MITERED END SWALE
WM	EXISTING WATER MAIN
s	EXISTING GRAVITY SEWER MAIN
FM	EXISTING FORCE MAIN
X	EXISTING FENCE
	EXISTING EDGE OF PAVEMENT
\\dagger	EXISTING LIGHT POLE

ENGINEERING & SURVEYING, LL 1449 NW COMMERCE CENTRE DR PORT ST. LUCIE, FL 34986 PHONE: (772) 879-0477 FBPE C.O.A. # 32222

REVISIONS.

3Y: DATE: COMMENT:

LG 07-17-25 REVISED PLANS PER COMMENTS

LG 09-15-25 REVISED PLANS PER COMMENTS

REVISIONS:

DARREN GUETTLER, PE FLORIDA LICENSE No. 74637 10/21/25

DRAWN BY: CHECKED BY: SG DATE: 10/21/2024 CAD I.D.: 24-1037 - SITE PLAN

SHEET TITLE:

SITE PLAN

SHEET NUMBER:

NOTE:
THE PROPERTY OWNER, CONTRACTOR, AND AUTHORIZED REPRESENTATIVES SHALL PROVIDE PICKUP, REMOVAL, AND DISPOSAL OF LITTER WITHIN THE PROJECT LIMITS AND SHALL BE RESPONSIBLE FOR MAINTENANCE OF THE AREA FROM THE EDGE OF PAVEMENT TO THE PROPERTY LINE WITHIN THE CITY'S RIGHT-OF-WAY IN ACCORDANCE WITH CITY CODE, SECTION 41.08(g).

PER ENGINEERING STANDARD 6.10 (9), THE INSTALLATION OF ANY DRAINAGE PIPE ACROSS THE ENTIRE FRONT OF ANY LOT IN THE CITY IS PROHIBITED.

PER ENGINEERING STANDARD 6.10 (b)(TYP.), THE CULVERT MATERIAL, SIZE, INVERTS AND LENGTHS SHALL BE SUPPLIED BY THE CITY OF PORT ST. LUCIE PUBLIC WORKS DEPARTMENT AFTER THE COMPLETION OF THE DRIVEWAY STAKEOUT INSPECTION.

LEGAL DESCRIPTION:

PARCEL 3 OF THE MIDWAY COMMERCE CENTER PLAT AS APPROVED BY THE CITY COUNCIL APRIL 26, 1999, RESOLUTION NO. R99-18, BEING A PORTION OF PORT ST. LUCIE SECTION 48 FIRST REPLAT TRACT.

## TOGETHER WITH:

TRACT B, FIRST RE-PLAT IN PORT ST. LUCIE SECTION FORTY-EIGHT, ACCORDING TO THE PLAT THEREOF AS RECORDED IN PLAT BOOK 26, PAGE 23, PUBLIC RECORDS OF ST. LUCIE COUNTY, FLORIDA, LESS AND EXCEPT THE FOLLOWING DESCRIBED PARCEL PER OFFICIAL RECORDS BOOK 4789, PAGE 494):

COMMENCING AT THE NORTH EAST CORNER OF SAID TRACT B; THENCE SOUTHERLY, ALONG THE WESTERLY RIGHT OF WAY OF MILNER DRIVE, ALONG AN ARC HAVING A RADIUS OF 2389.96 FEET, THROUGH A CENTRAL ANGLE OF 06°10'53", AN ARC DISTANCE OF 257.41 FEET, TO THE POINT OF BEGINNING.

THENCE, DEPARTING SAID RIGHT OF WAY, SOUTH 89°49'18" WEST, A DISTANCE OF 264.47 FEET; THENCE SOUTH 07°15'49" EAST, A DISTANCE OF 110.19 FEET; THENCE SOUTH 06°09'46" WEST, A DISTANCE OF 334.34 FEET TO THE RIGHT OF WAY OF MONOCO CIRCLE, BEING A POINT OF CURVATURE, OF A NON-RADIAL CURVE TO THE RIGHT, OF WHICH THE RADIUS POINT LIES SOUTH 48°11'04" WEST, A RADIAL DISTANCE OF 60.00 FEET; THENCE NORTHEASTERLY ALONG THE ARC, THROUGH A CENTRAL ANGLE OF 31°59'31", AND ARC DISTANCE OF 33.50 FEET; THENCE NORTH 75°10'46" EAST, A DISTANCE OF 357.12 FEET TO THE WESTERLY RIGHT OF WAY OF MILNER DRIVE TO A POINT OF CURVATURE OF A NON-RADIAL CURVE TO THE RIGHT, OF WHICH THE RADIUS POINT LIES NORTH 74°27'18" EAST, A RADIAL DISTANCE OF 2385.96 FEET; THENCE NORTHEASTERLY ALONG THE ARC OF SAID RIGHT OF WAY, ALONG AN ARC HAVING A RADIUS OF 2385.96 FEET, THROUGH A CENTRAL ANGLE OF 09°19'32", AND ARC DISTANCE OF 388.35 FEET, TO THE POINT OF BEGINNING.

LESS AND EXCEPT PORTION TRACT B CONTAINS 128,587.025 SQUARE FEET MORE OR LESS, OR 2.95 ACRES. REMAINDER TRACT B CONTAINS 450,043 SQUARE FEET MORE OR LESS.

ALWAYS CALL 811 BEFORE YOU DIG

KNOW WHAT'S BELO

www.callsunshine.com