


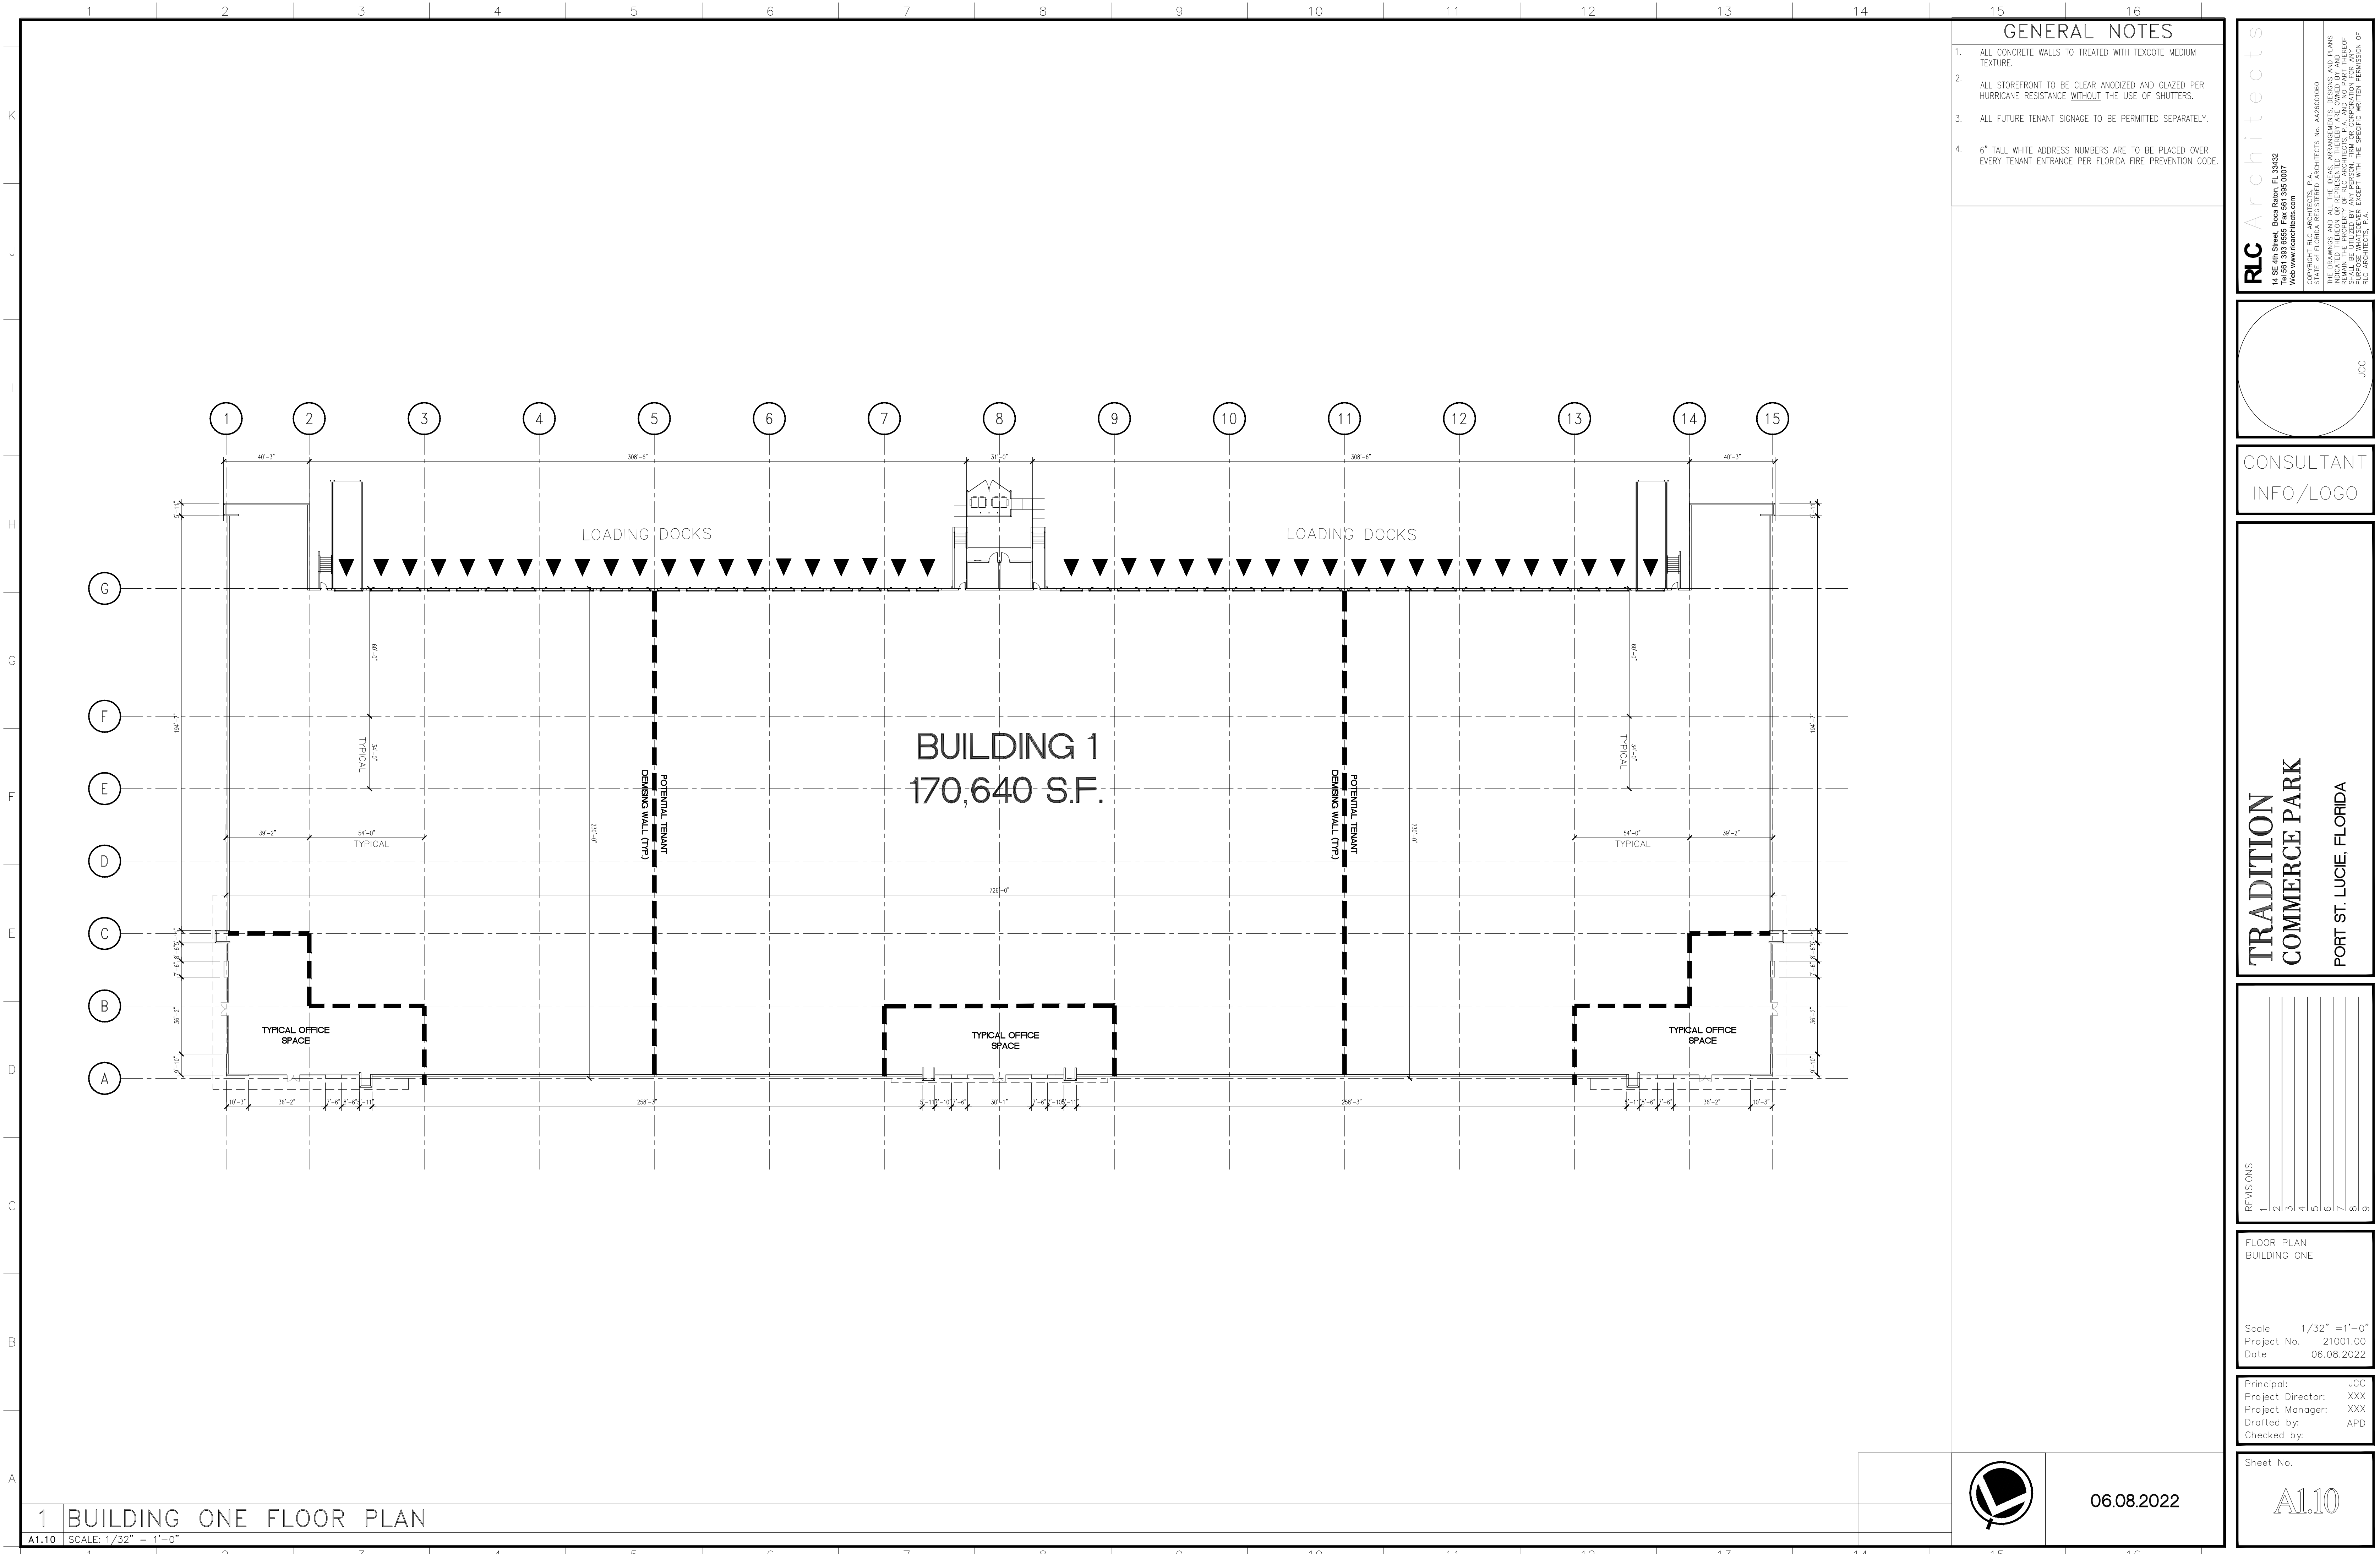


GENERAL NOTES

1. ALL CONCRETE WALLS TO TREATED WITH TEXTCOTE MEDIUM TEXTURE.
2. ALL STOREFRONT TO BE CLEAR ANODIZED AND GLAZED PER HURRICANE RESISTANCE WITHOUT THE USE OF SHUTTERS.
3. ALL FUTURE TENANT SIGNAGE TO BE PERMITTED SEPARATELY.
4. 6" TALL WHITE ADDRESS NUMBERS ARE TO BE PLACED OVER EVERY TENANT ENTRANCE PER FLORIDA FIRE PREVENTION CODE.

RLC Architects

14 SE 4th Street, Boca Raton, FL 33432
Tel: 561.393.6555 Fax: 561.395.0007
Web: www.rlcarchitects.com

COPYRIGHT RLC ARCHITECTS, P.A.
STATE OF FLORIDA REGISTERED ARCHITECTS No. A42600060
THIS DOCUMENT IS THE PROPERTY OF RLC ARCHITECTS, P.A. AND IS TO BE USED ONLY FOR THE PROJECT AND PHASE INDICATED HEREON OR REPRESENTED THEREBY AND OWNED BY AND FOR THE EXCLUSIVE USE OF THE CLIENT. IT IS NOT TO BE REPRODUCED, COPIED, REPRODUCED, OR TRANSMITTED IN ANY FORM OR BY ANY MEANS, ELECTRONIC OR MECHANICAL, INCLUDING PHOTOCOPYING, RECORDING, OR BY ANY INFORMATION STORAGE AND RETRIEVAL SYSTEM, WITHOUT THE WRITTEN PERMISSION OF RLC ARCHITECTS, P.A.

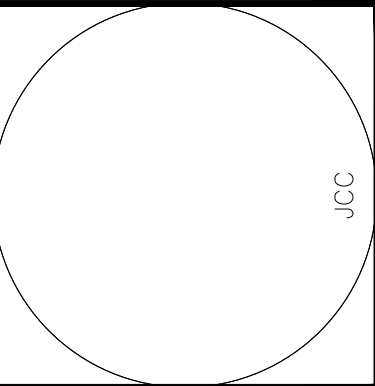

CONSULTANT
INFO/LOGO

TRADITION
COMMERCE PARK

PORT ST. LUCIE, FLORIDA

REVISIONS	
1	
2	
3	
4	
5	
6	
7	
8	
9	

FLOOR PLAN
BUILDING ONE

Scale 1/32" = 1'-0"
Project No. 21001.00
Date 06.08.2022


Principal: JCC
Project Director: XXX
Project Manager: XXX
Drafted by: APD
Checked by:

Sheet No.


A1.10

1 BUILDING ONE FLOOR PLAN

A1.10 SCALE: 1/32" = 1'-0"

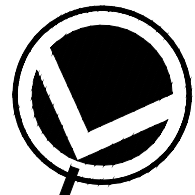

06.08.2022

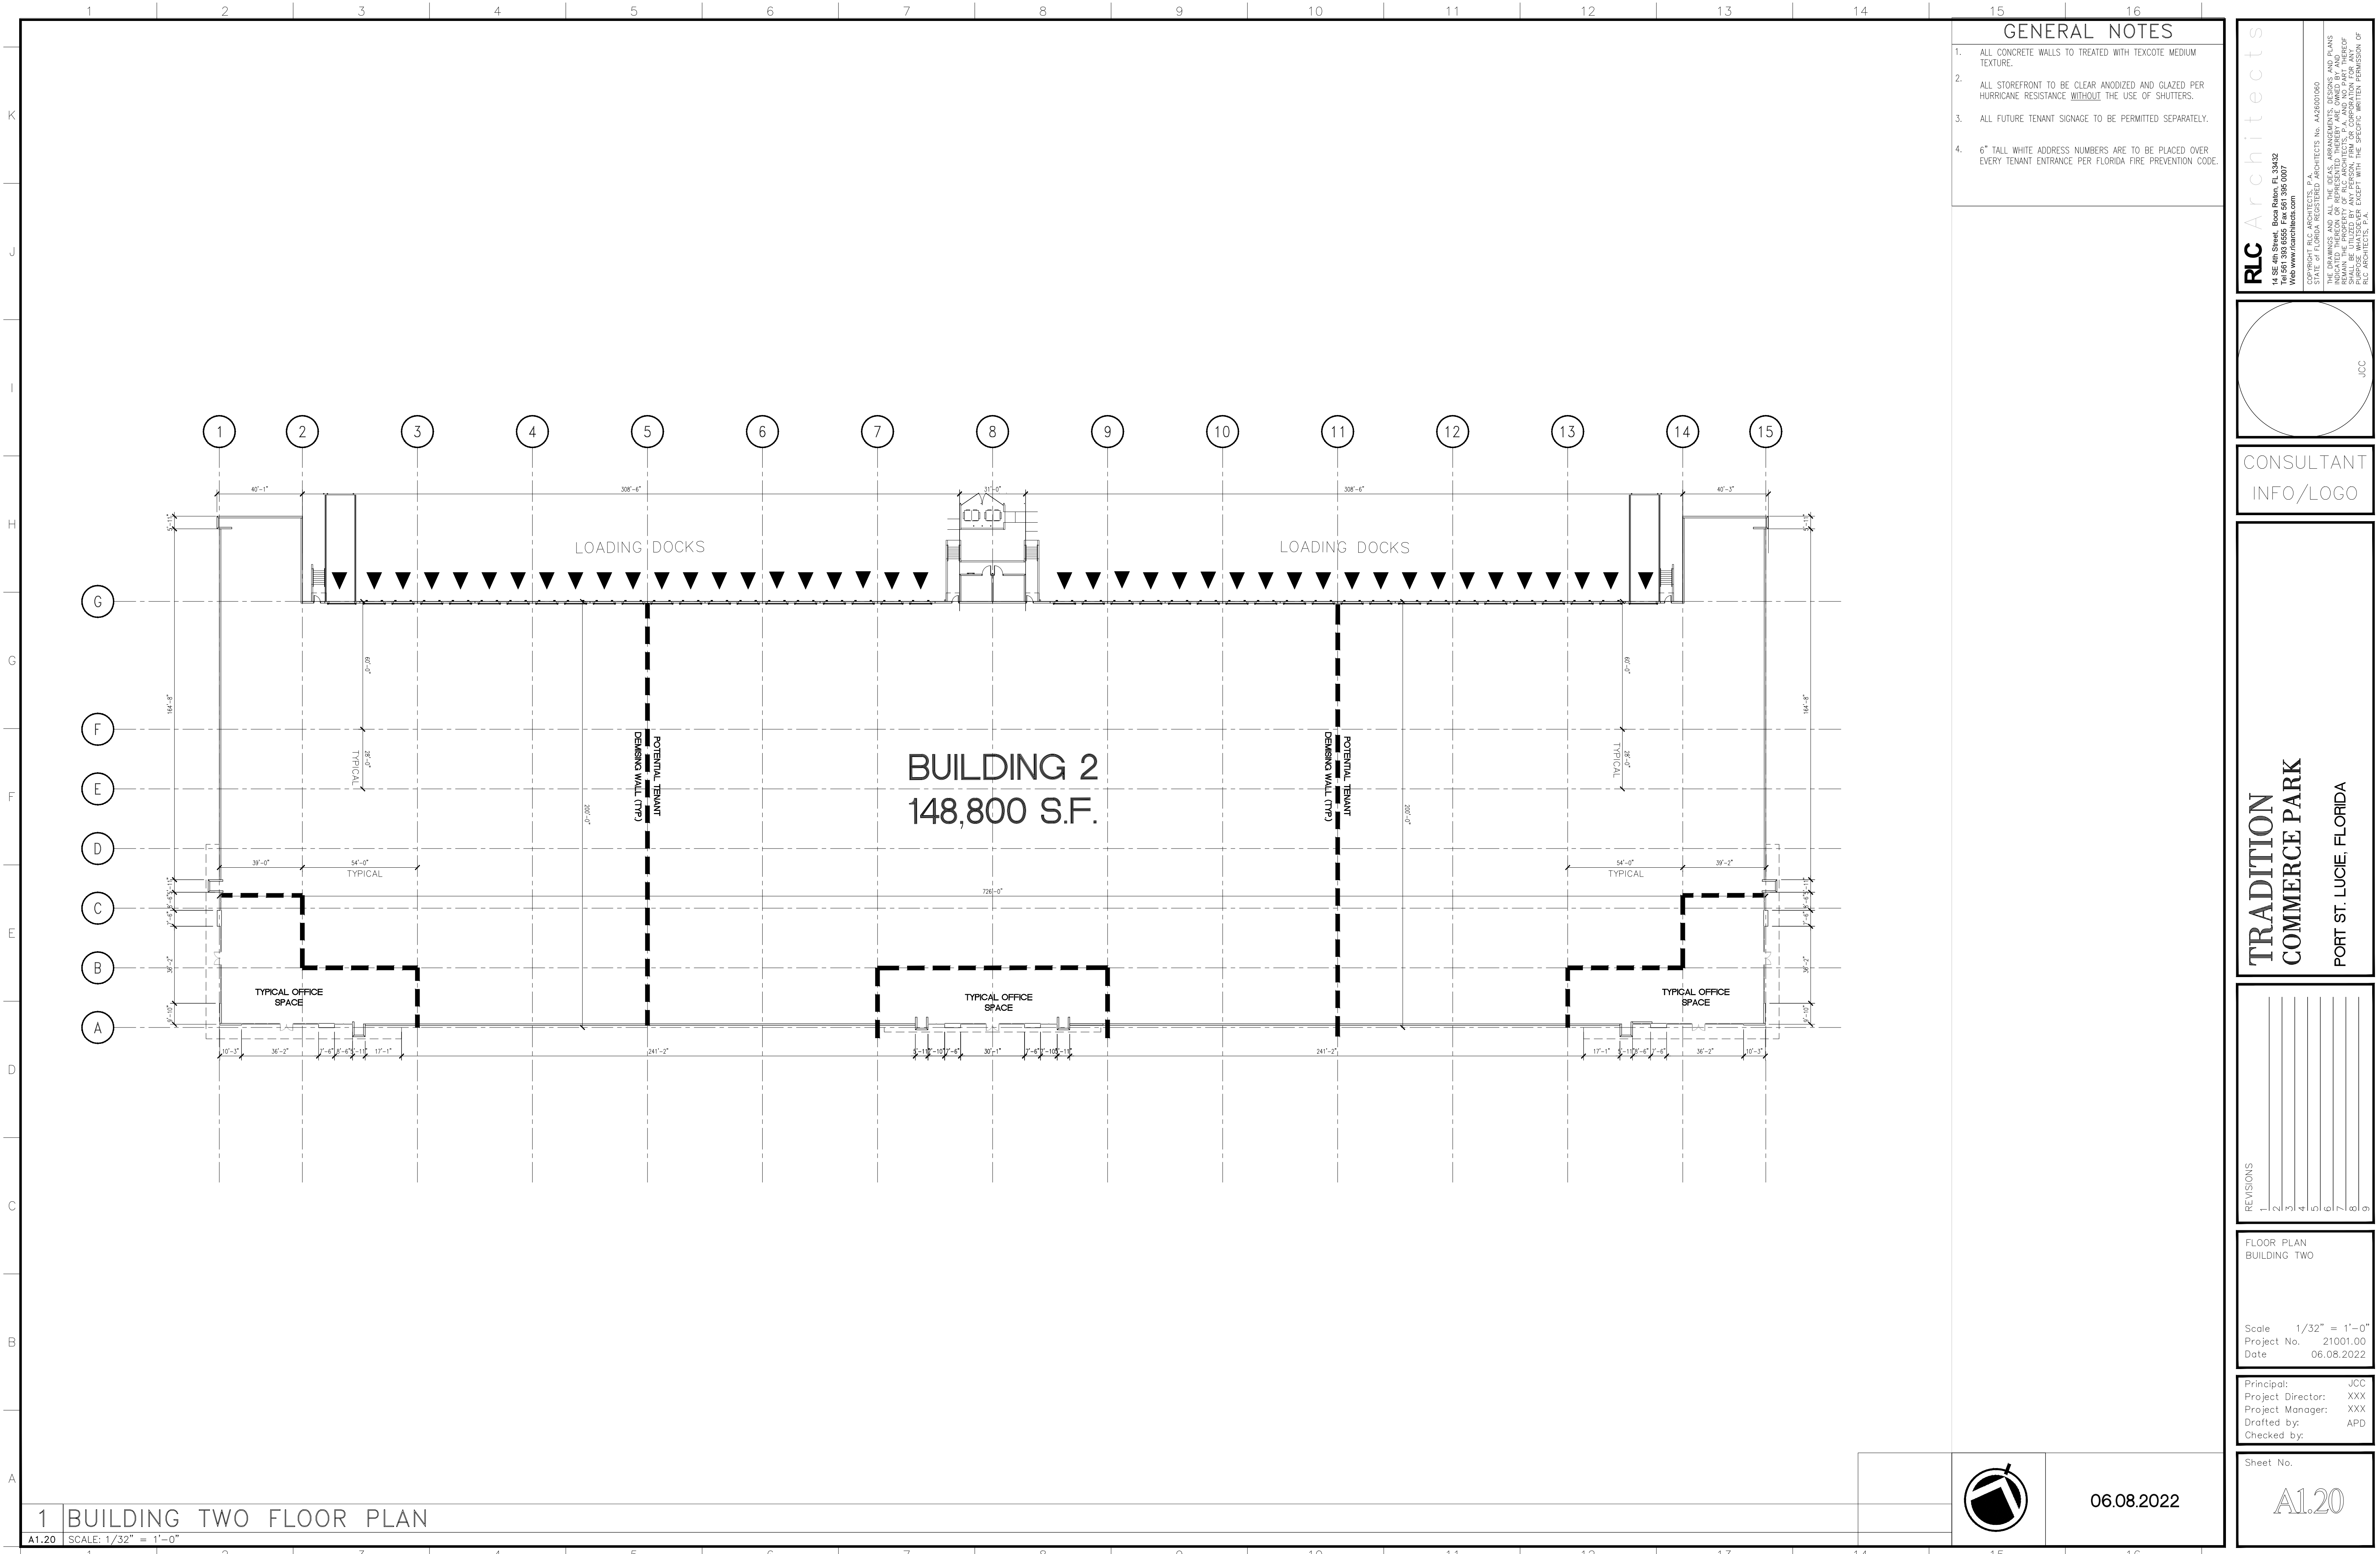


GENERAL NOTES

1. ALL CONCRETE WALLS TO TREATED WITH TEXTCOTE MEDIUM TEXTURE.
2. ALL STOREFRONT TO BE CLEAR ANODIZED AND GLAZED PER HURRICANE RESISTANCE WITHOUT THE USE OF SHUTTERS.
3. ALL FUTURE TENANT SIGNAGE TO BE PERMITTED SEPARATELY.
4. 6" TALL WHITE ADDRESS NUMBERS ARE TO BE PLACED OVER EVERY TENANT ENTRANCE PER FLORIDA FIRE PREVENTION CODE.

RLC Architects

14 SE 4th Street, Boca Raton, FL 33432
Tel: 561 393 8555 Fax: 561 395 0007
Web: www.rlcarchitects.com

COPYRIGHT RLC ARCHITECTS, P.A.
STATE OF FLORIDA REGISTERED ARCHITECTS No. A42600600
THIS DOCUMENT IS THE PROPERTY OF RLC ARCHITECTS, P.A. AND IS TO BE USED ONLY FOR THE PROJECT AND PHASE INDICATED HEREON OR REPRESENTED THEREBY AND OWNED BY AND FOR THE EXCLUSIVE USE OF THE CLIENT. IT IS NOT TO BE REPRODUCED, COPIED, OR TRANSMITTED IN ANY FORM OR BY ANY MEANS, ELECTRONIC OR MECHANICAL, WITHOUT THE WRITTEN PERMISSION OF RLC ARCHITECTS, P.A.

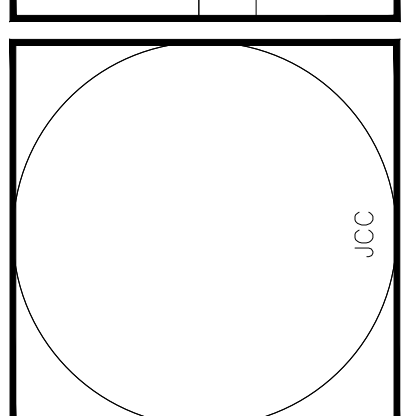

CONSULTANT
INFO/LOGO

TRADITION
COMMERCE PARK
PORT ST. LUCIE, FLORIDA


REVISIONS	
1	
2	
3	
4	
5	
6	
7	
8	
9	


FLOOR PLAN
BUILDING TWO

Scale 1/32" = 1'-0"
Project No. 21001.00
Date 06.08.2022

Principal: JCC
Project Director: XXX
Project Manager: XXX
Drafted by: APD
Checked by:

Sheet No.
A1.20

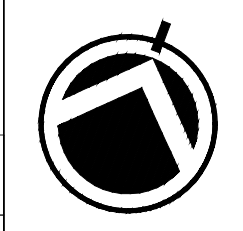

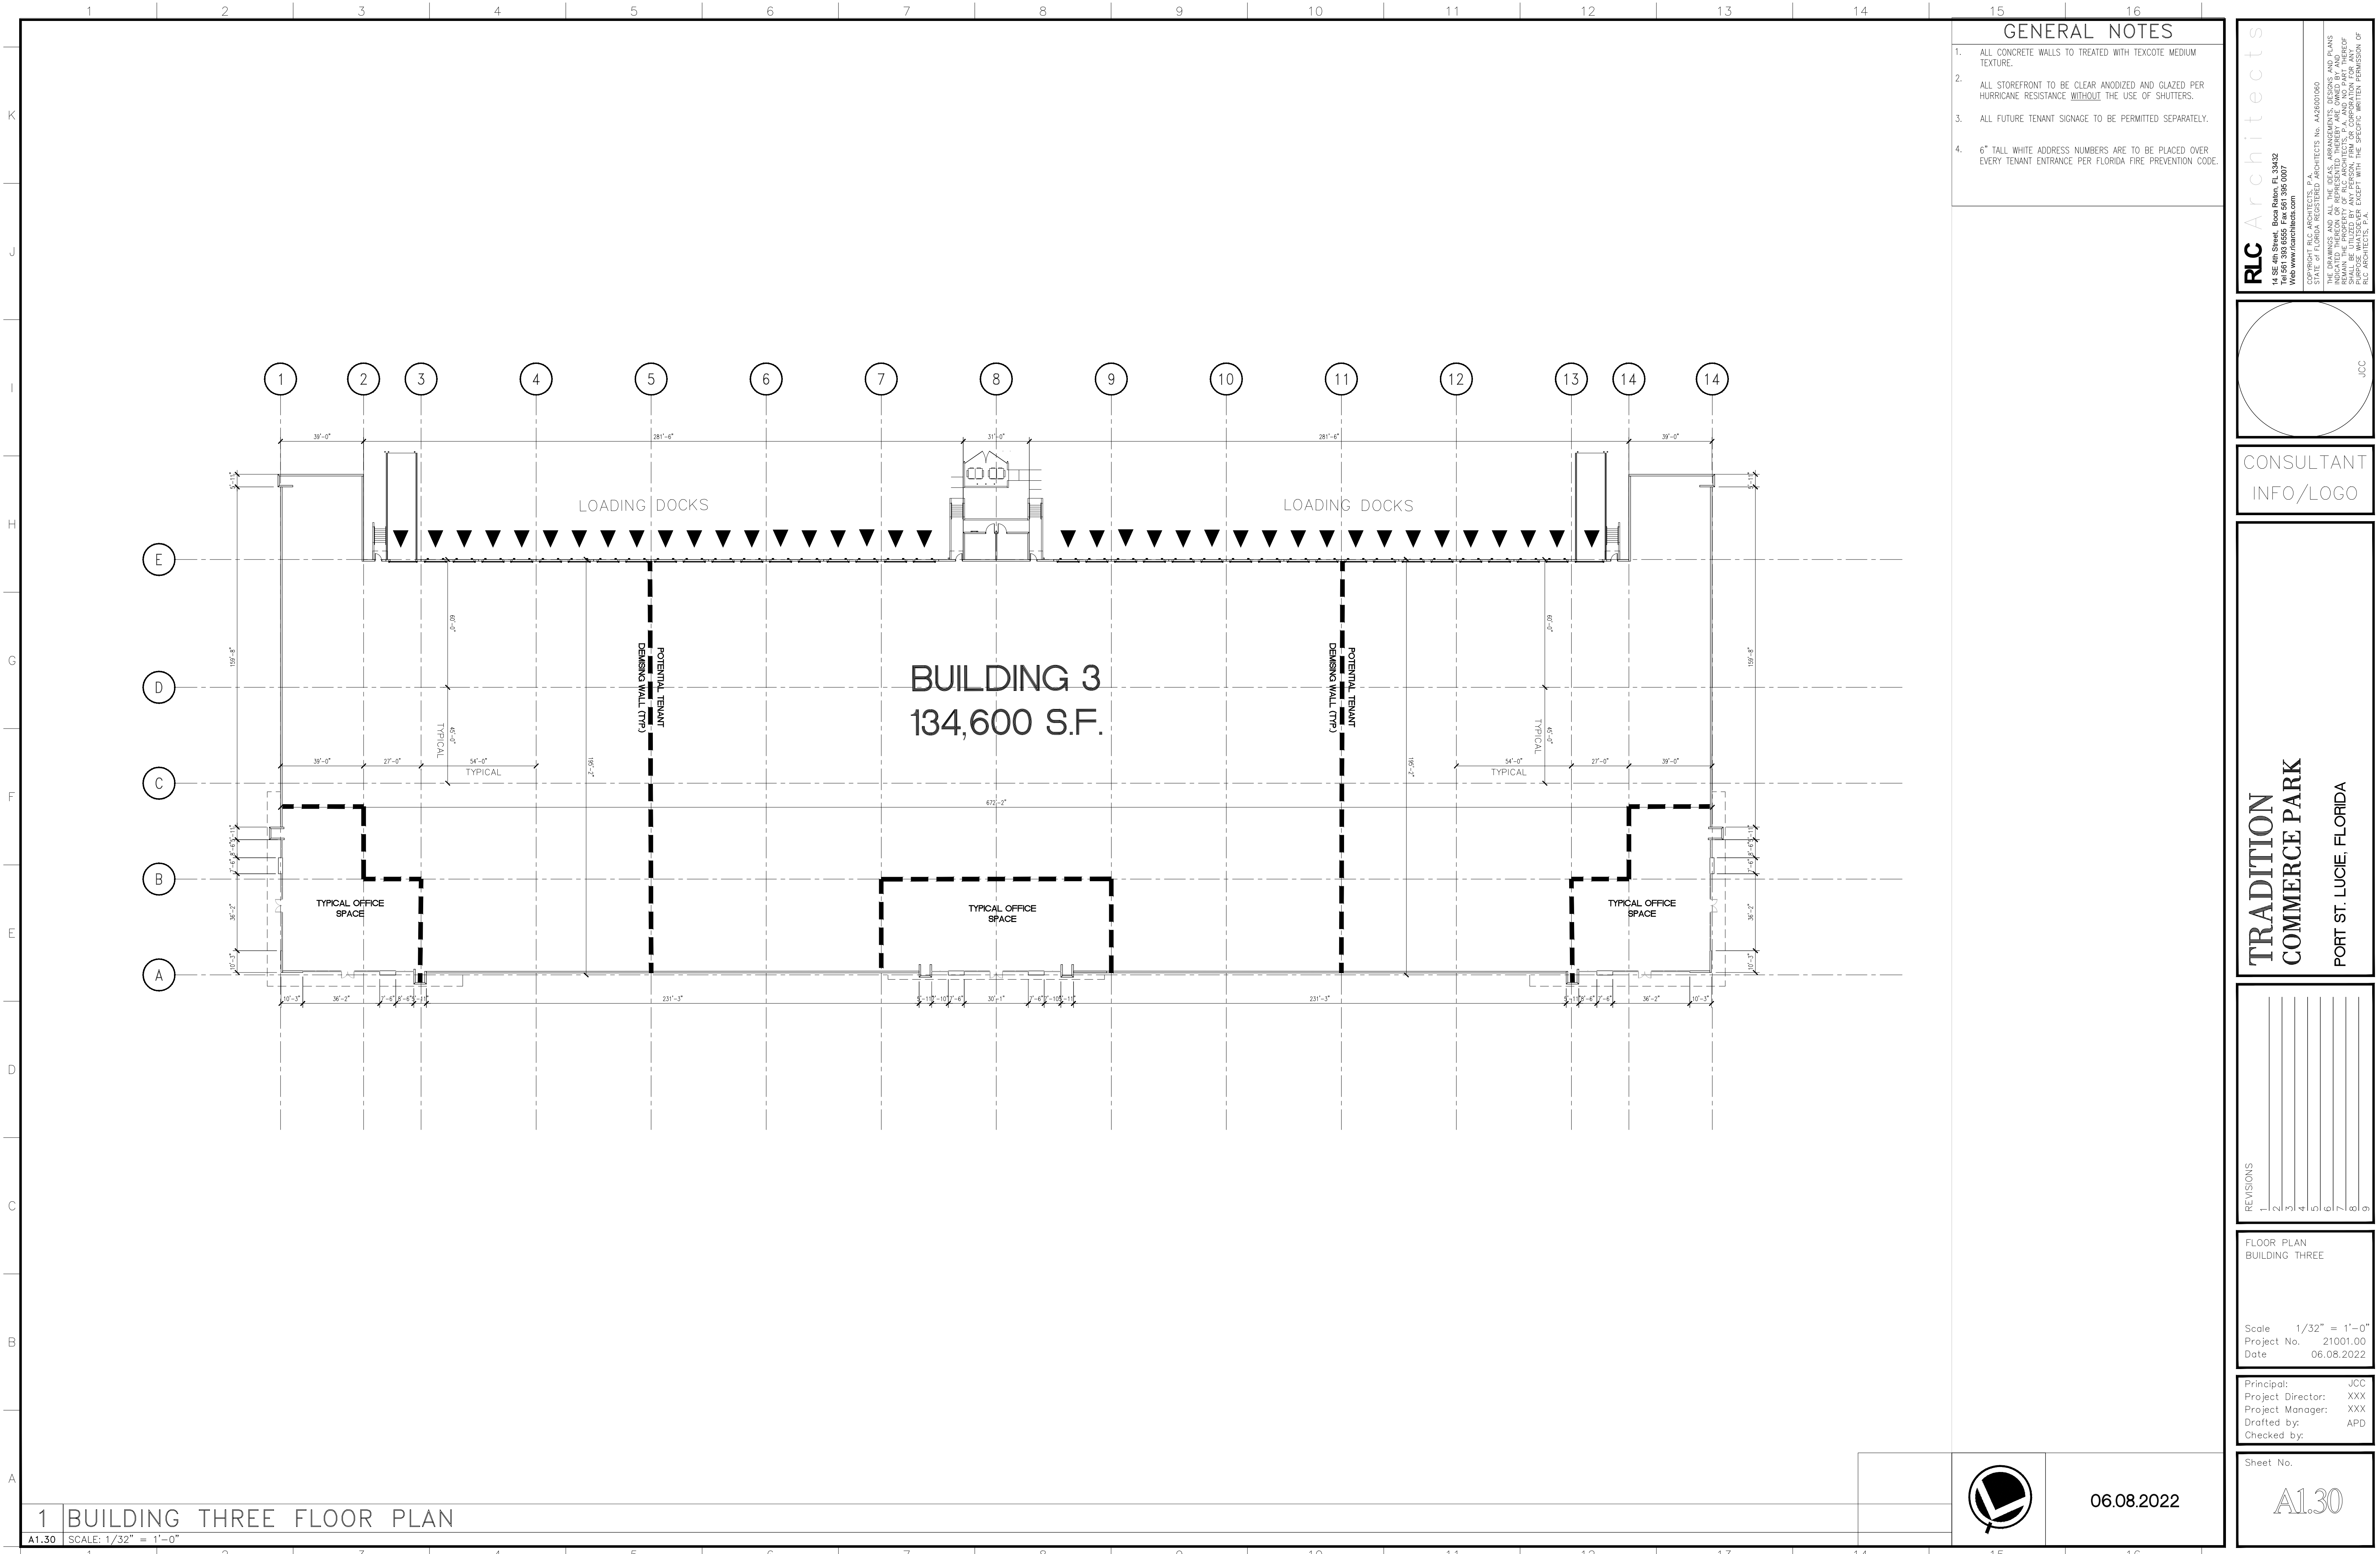


GENERAL NOTES

1. ALL CONCRETE WALLS TO TREATED WITH TEXTCOTE MEDIUM TEXTURE.
2. ALL STOREFRONT TO BE CLEAR ANODIZED AND GLAZED PER HURRICANE RESISTANCE WITHOUT THE USE OF SHUTTERS.
3. ALL FUTURE TENANT SIGNAGE TO BE PERMITTED SEPARATELY.
4. 6" TALL WHITE ADDRESS NUMBERS ARE TO BE PLACED OVER EVERY TENANT ENTRANCE PER FLORIDA FIRE PREVENTION CODE.

RLC Architects

14 SE 4th Street, Boca Raton, FL 33432
Tel: 561.393.8555 Fax: 561.395.0007
Web: www.rlcarchitects.com

COPYRIGHT RLC ARCHITECTS, P.A.
STATE OF FLORIDA REGISTERED ARCHITECTS NO. A42600060
THIS DOCUMENT IS THE PROPERTY OF RLC ARCHITECTS, P.A. AND IS TO BE USED ONLY FOR THE PROJECT AND PHASE INDICATED HEREON OR REPRESENTED THEREBY AND OWNED BY AND FOR THE EXCLUSIVE USE OF THE CLIENT. IT IS NOT TO BE REPRODUCED, COPIED, OR TRANSMITTED IN ANY FORM OR BY ANY MEANS, ELECTRONIC OR MECHANICAL, WITHOUT THE WRITTEN PERMISSION OF RLC ARCHITECTS, P.A.

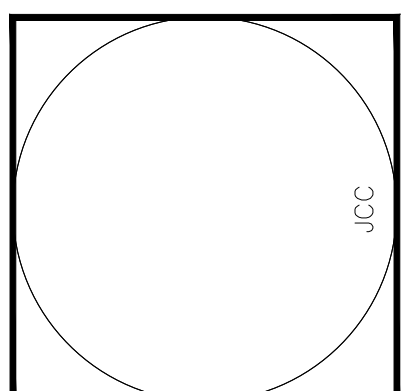

CONSULTANT
INFO/LOGO

TRADITION
COMMERCE PARK
PORT ST. LUCIE, FLORIDA


REVISIONS	
1	
2	
3	
4	
5	
6	
7	
8	
9	


FLOOR PLAN
BUILDING THREE

Scale 1/32" = 1'-0"
Project No. 21001.00
Date 06.08.2022

Principal: JCC
Project Director: XXX
Project Manager: XXX
Drafted by: APD
Checked by:

Sheet No.
A1.30

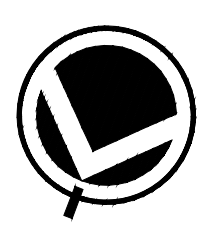

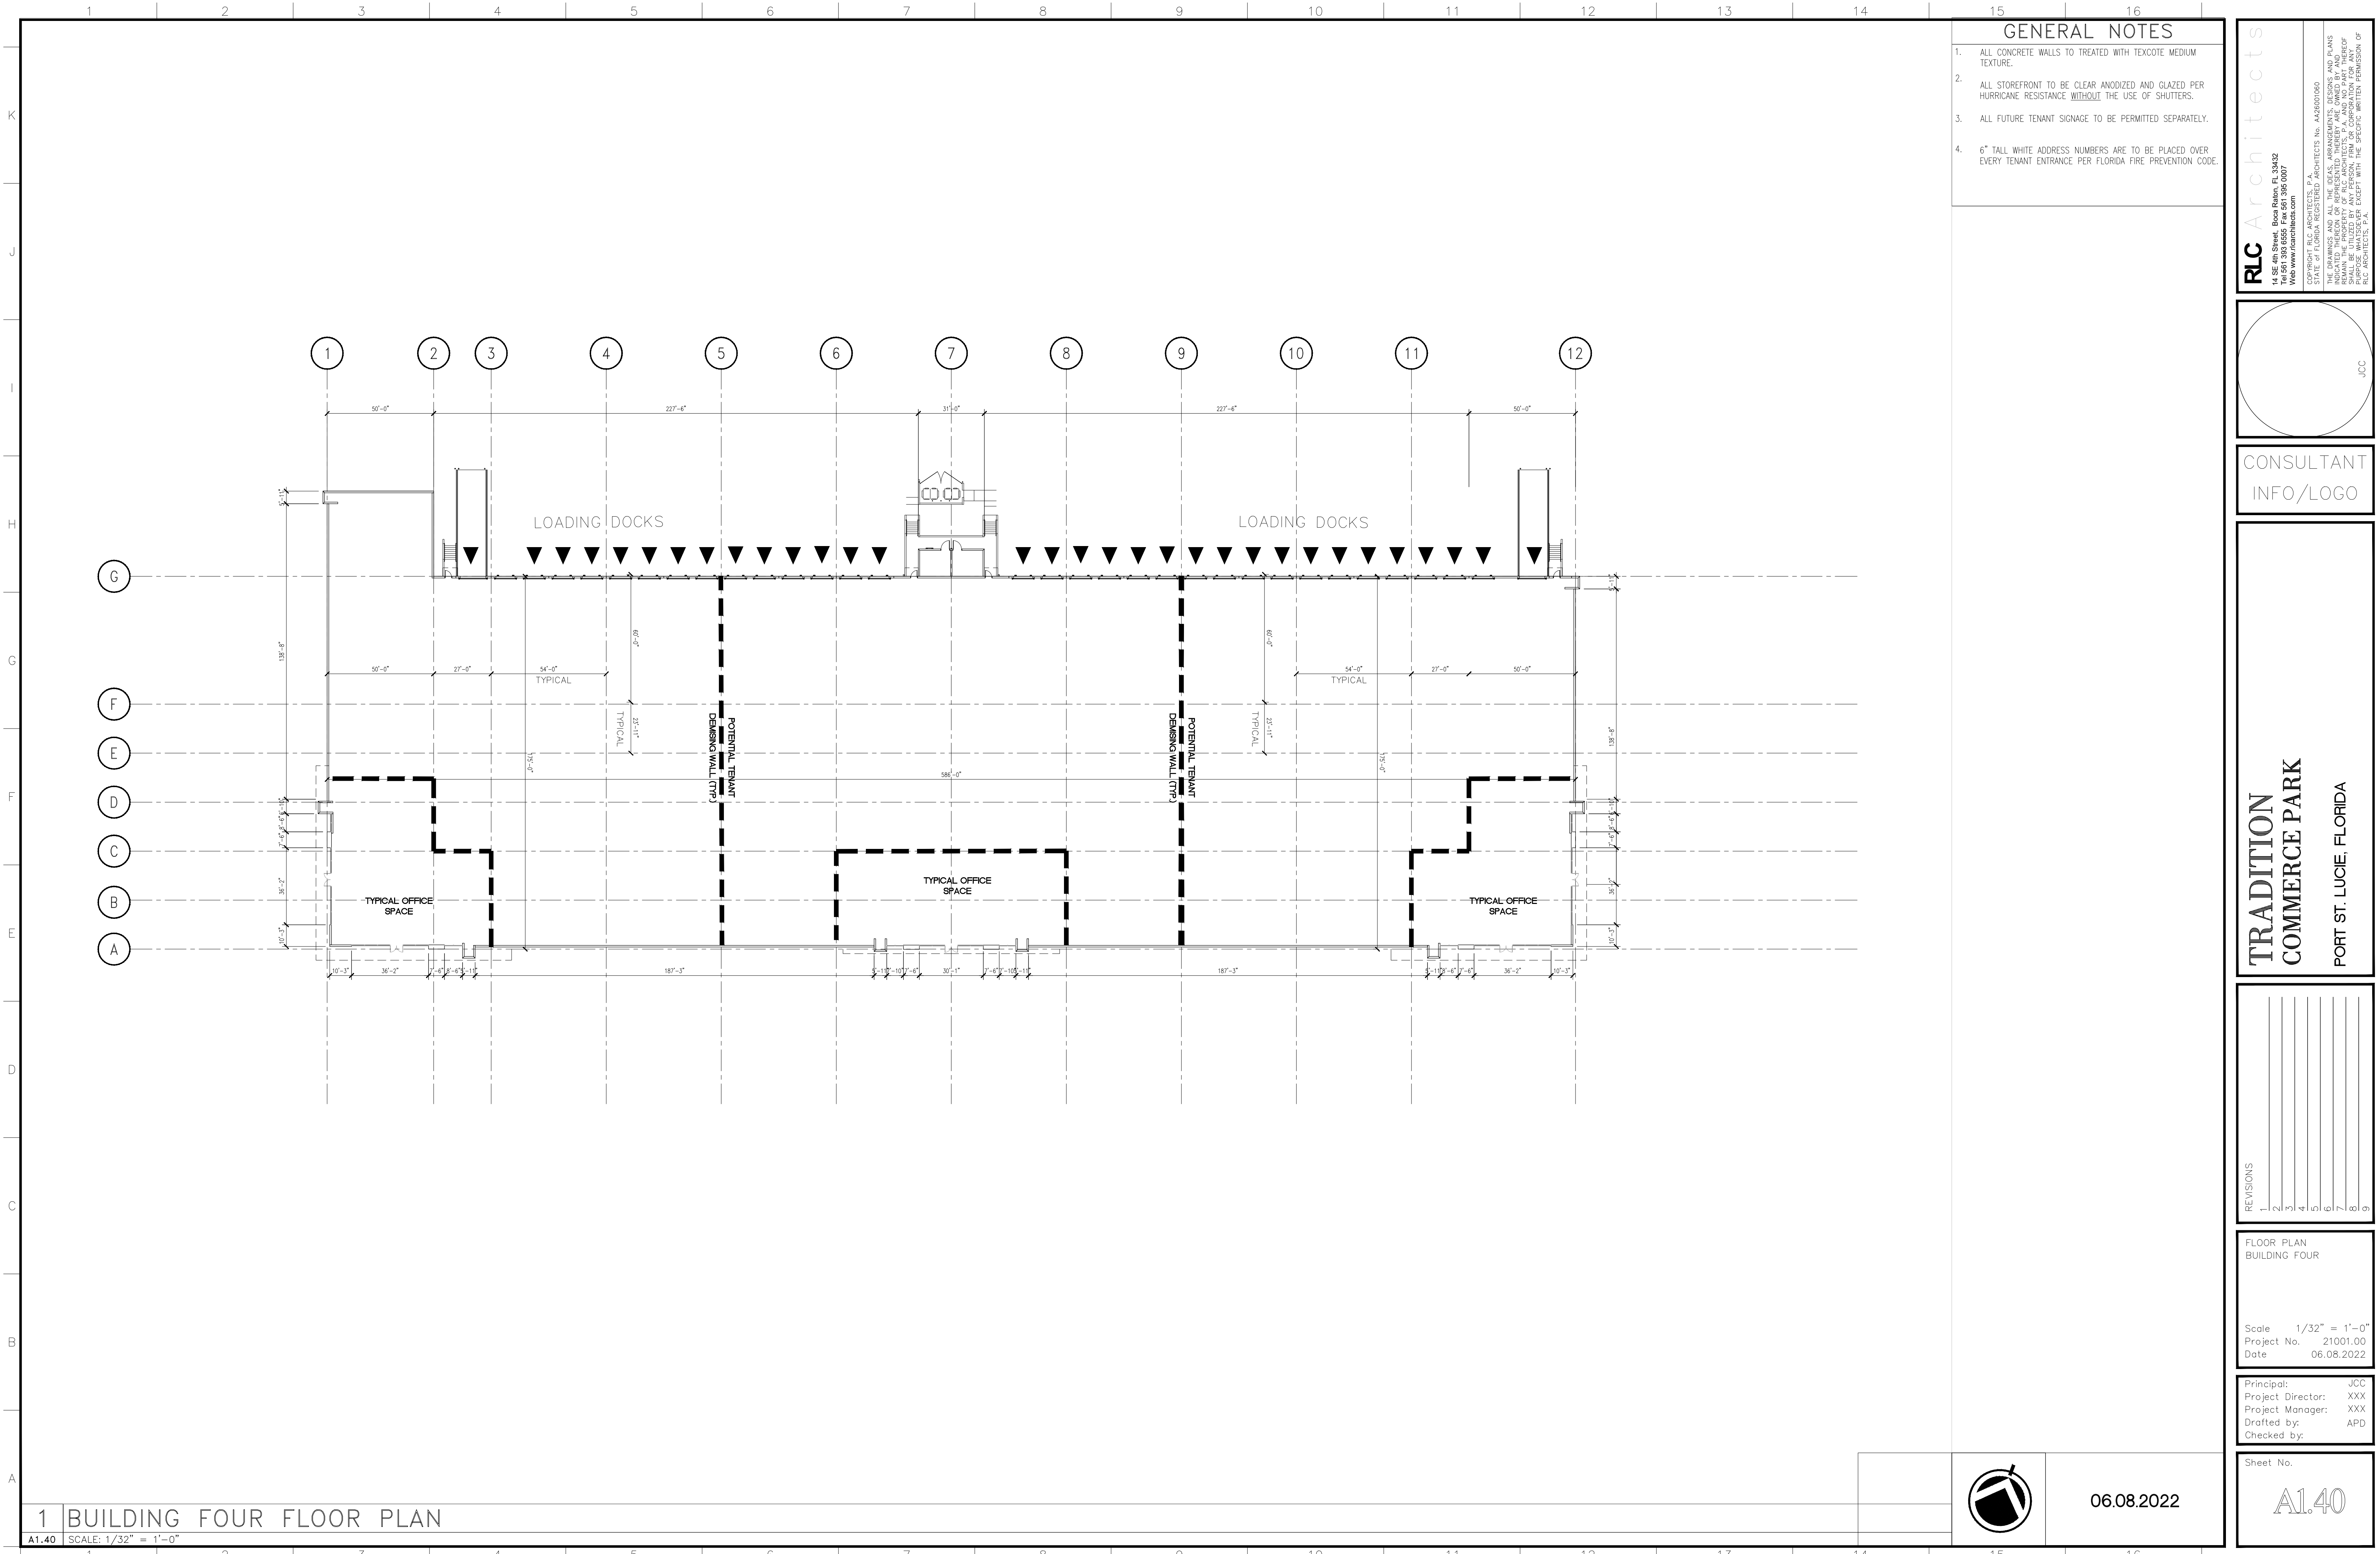


GENERAL NOTES

1. ALL CONCRETE WALLS TO TREATED WITH TEXTCOTE MEDIUM TEXTURE.
2. ALL STOREFRONT TO BE CLEAR ANODIZED AND GLAZED PER HURRICANE RESISTANCE WITHOUT THE USE OF SHUTTERS.
3. ALL FUTURE TENANT SIGNAGE TO BE PERMITTED SEPARATELY.
4. 6" TALL WHITE ADDRESS NUMBERS ARE TO BE PLACED OVER EVERY TENANT ENTRANCE PER FLORIDA FIRE PREVENTION CODE.

RLC Architects

14 SE 4th Street, Boca Raton, FL 33432
Tel: 561.393.8555 Fax: 561.395.0007
Web: www.rlcarchitects.com

COPYRIGHT RLC ARCHITECTS, P.A.
STATE OF FLORIDA REGISTERED ARCHITECTS NO. A42600060
THIS DOCUMENT IS THE PROPERTY OF RLC ARCHITECTS, P.A. AND THE PLANS INDICATED HEREON OR REPRESENTED THEREBY ARE OWNED BY AND SHALL REMAIN THE PROPERTY OF RLC ARCHITECTS, P.A. NO PART OF THIS DOCUMENT SHALL BE REPRODUCED OR TRANSMITTED IN ANY FORM OR BY ANY MEANS, ELECTRONIC OR MECHANICAL, INCLUDING PHOTOCOPYING, RECORDING, OR BY ANY INFORMATION STORAGE AND RETRIEVAL SYSTEM, WITHOUT THE WRITTEN PERMISSION OF RLC ARCHITECTS, P.A.

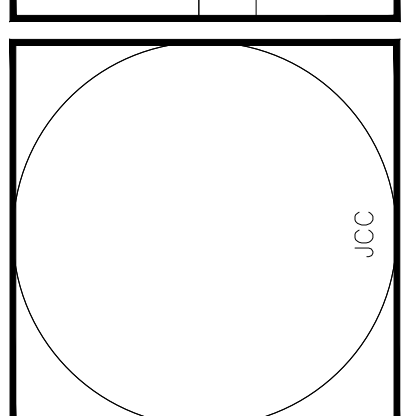

CONSULTANT
INFO/LOGO

TRADITION
COMMERCE PARK
PORT ST. LUCIE, FLORIDA

REVISIONS	
1	
2	
3	
4	
5	
6	
7	
8	
9	

FLOOR PLAN
BUILDING FOUR


Scale 1/32" = 1'-0"
Project No. 21001.00
Date 06.08.2022

Principal: JCC
Project Director: XXX
Project Manager: XXX
Drafted by: APD
Checked by:


Sheet No.
A1.40

1 BUILDING FOUR FLOOR PLAN

A1.40 SCALE: 1/32" = 1'-0"

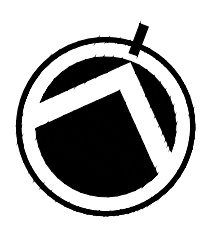

06.08.2022

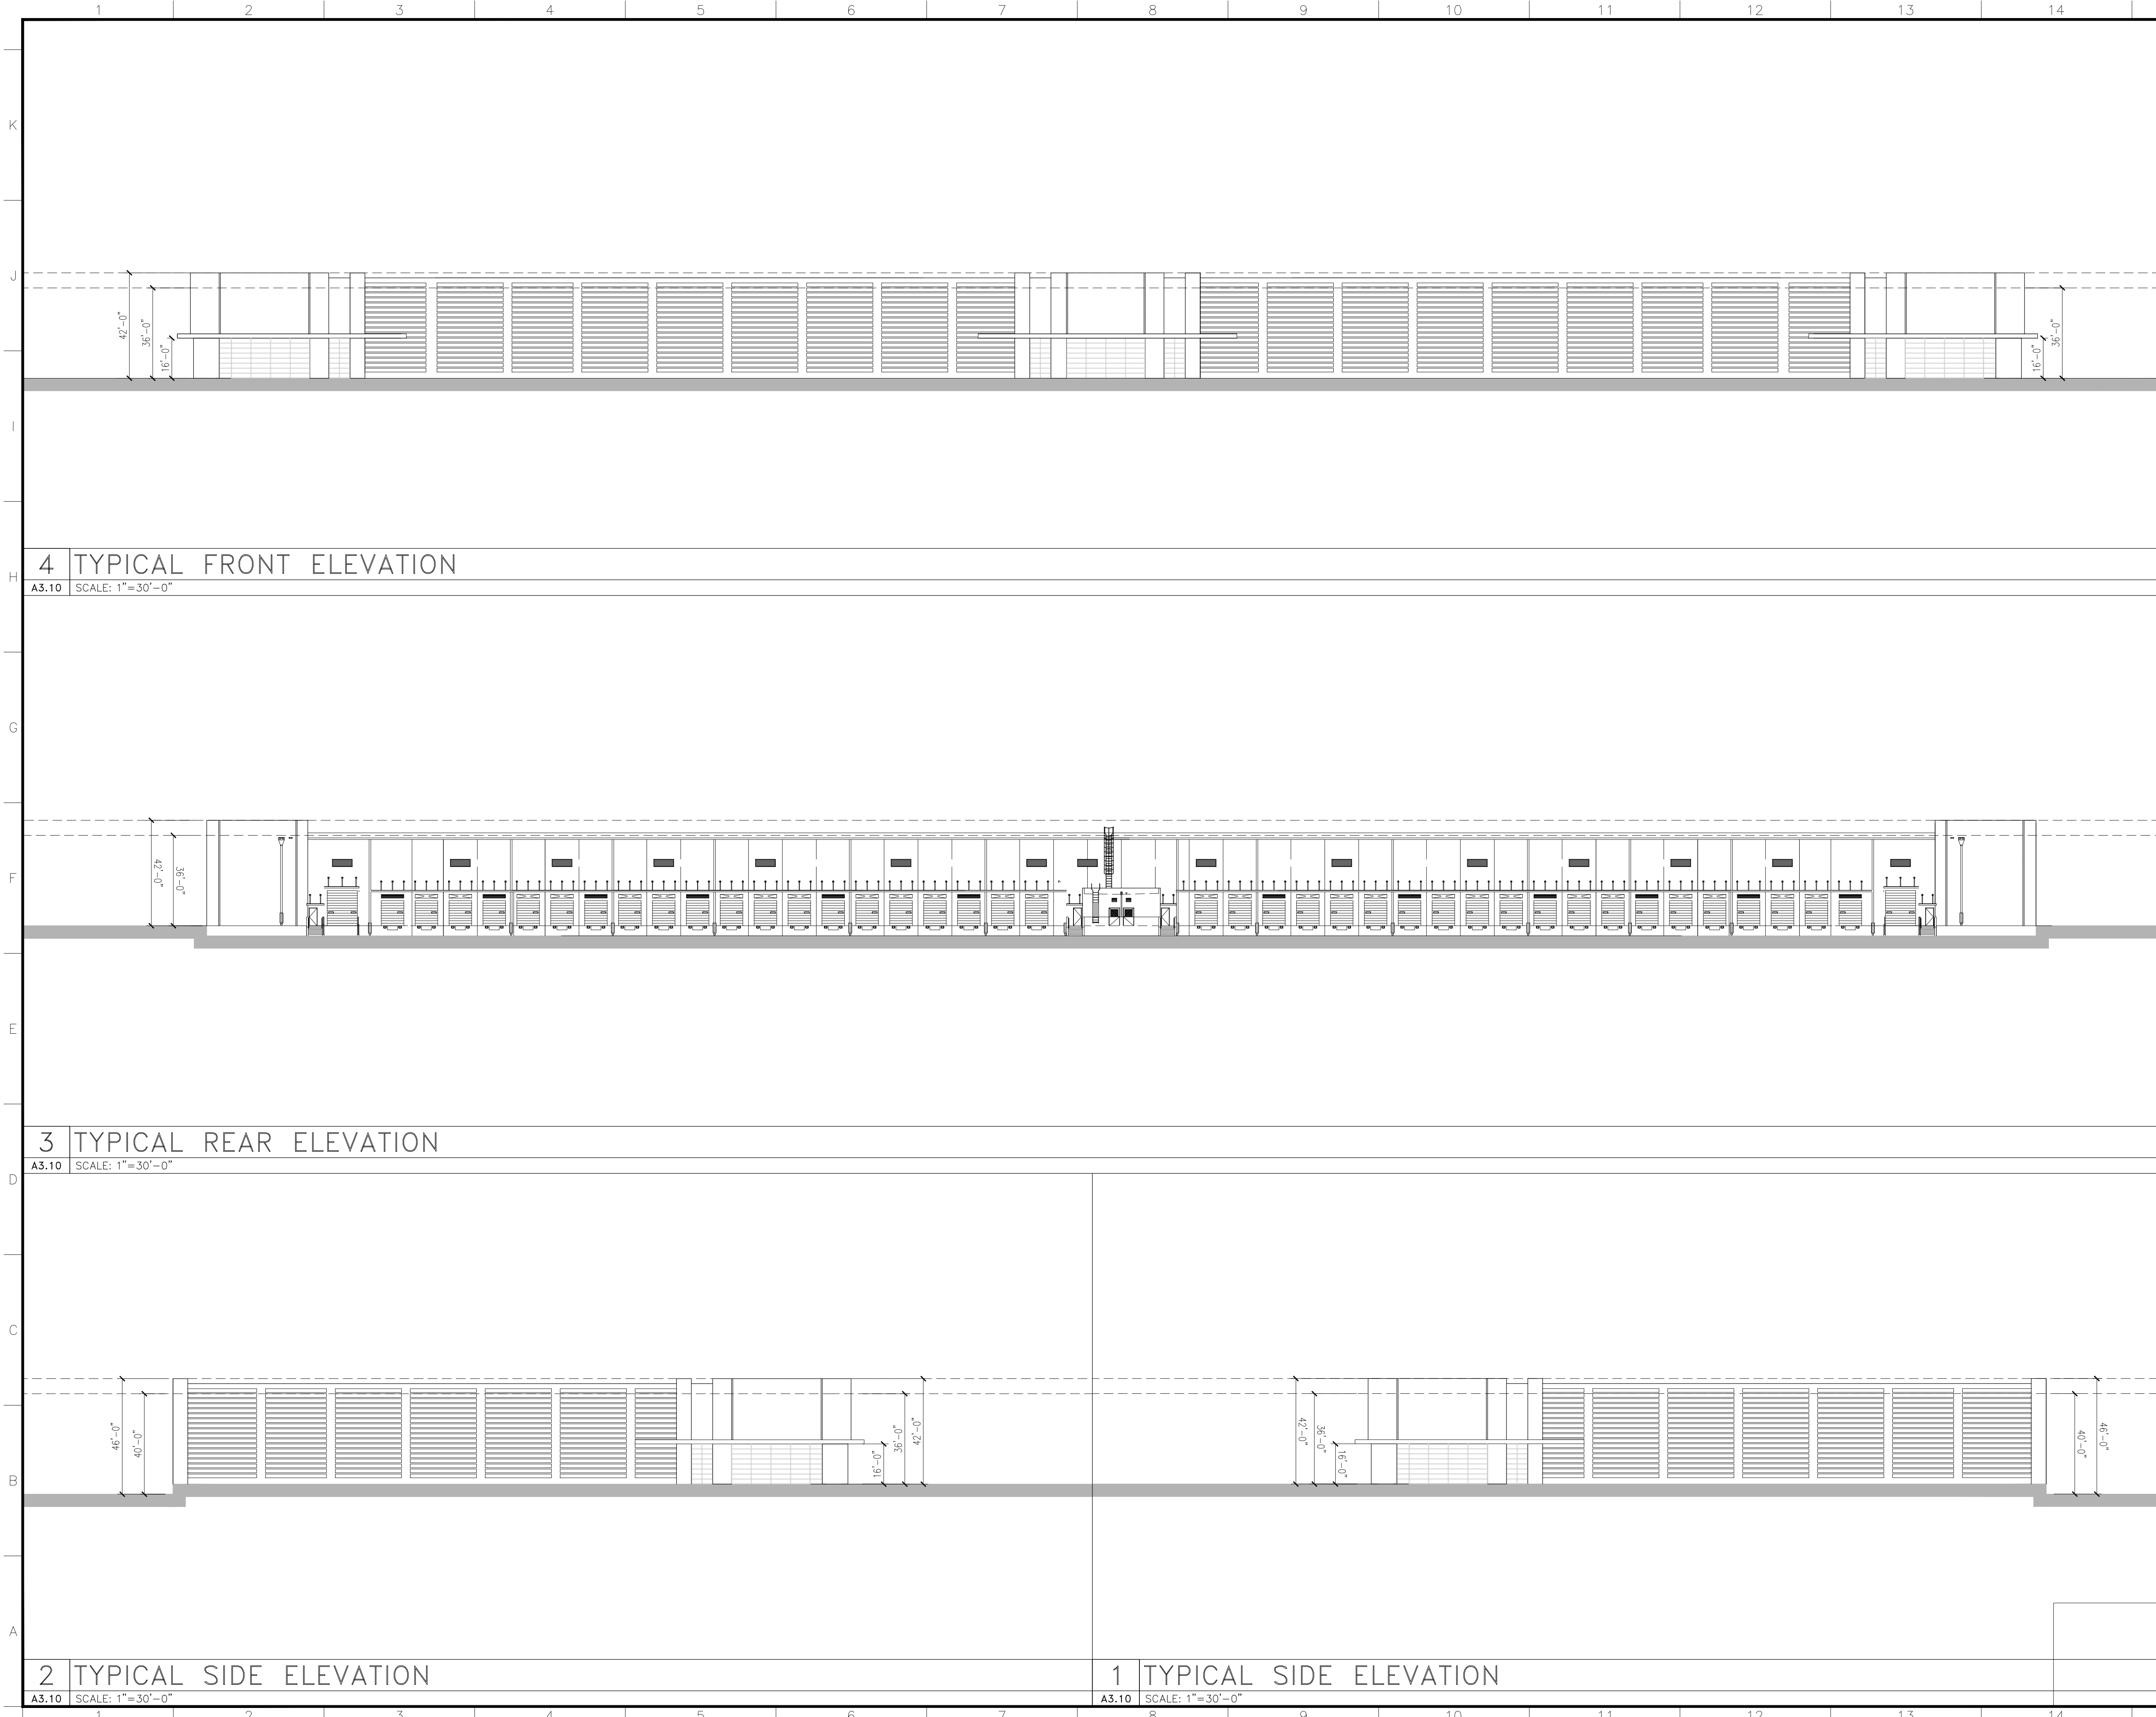


GENERAL NOTES

- 1. ALL CONCRETE WALLS TO TREATED WITH TEXTCOTE MEDIUM TEXTURE.
- 2. ALL STOREFRONT TO BE CLEAR ANODIZED AND GLAZED PER MIAMI-DADE REQUIRED HURRICANE RESISTANCE WITHOUT THE USE OF SHUTTERS.
- 3. ALL FUTURE TENANT SIGNAGE TO BE PERMITTED SEPARATELY.
- 4. 6" TALL WHITE ADDRESS NUMBERS ARE TO BE PLACED OVER EVERY TENANT ENTRANCE PER FLORIDA FIRE PREVENTION CODE.

RLC Architects

14 SE 4th Street, Boca Raton, FL 33432
Tel: 561 393 6555 Fax: 561 395 0007
Web: www.rlcarchitects.com

COPYRIGHT RLC ARCHITECTS, P.A.
STATE OF FLORIDA REGISTERED ARCHITECTS No. A2620080
THIS DOCUMENT IS THE PROPERTY OF RLC ARCHITECTS, P.A. AND PLANS
INDICATED THEREON OR REPRESENTED THEREBY ARE OWNED BY AND
SHALL BE USED ONLY FOR THE PROJECT AND SITE SPECIFICALLY
PURPOSE. WHATSOEVER EXCEPT WITH THE SPECIFIC WRITTEN PERMISSION OF
RLC ARCHITECTS, P.A.

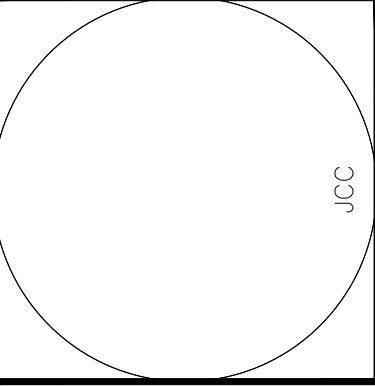

CONSULTANT
INFO/LOGO

TRADITION
COMMERCE PARK

PORT ST. LUCIE, FLORIDA

REVISIONS	
1	
2	
3	
4	
5	
6	
7	
8	
9	

BUILDING ONE
ELEVATIONS

Scale: 1" = 30'-0"
Project No.: 21001.00
Date: 06.08.2022

Principal: JCC
Project Director: XXX
Project Manager: XXX
Drafted by: APD
Checked by:

Sheet No.

A3.10

06.08.2022




GENERAL NOTES

1. ALL CONCRETE WALLS TO TREATED WITH TEXTCOTE MEDIUM TEXTURE.
2. ALL STOREFRONT TO BE CLEAR ANODIZED AND GLAZED PER MIAMI-DADE REQUIRED HURRICANE RESISTANCE WITHOUT THE USE OF SHUTTERS.
3. ALL FUTURE TENANT SIGNAGE TO BE PERMITTED SEPARATELY.
4. 6" TALL WHITE ADDRESS NUMBERS ARE TO BE PLACED OVER EVERY TENANT ENTRANCE PER FLORIDA FIRE PREVENTION CODE.

RLC Architects

14 SE 4th Street, Boca Raton, FL 33432
Tel: 561 393 6555 Fax: 561 395 0007
Web: www.rlcarchitects.com

COPYRIGHT RLC ARCHITECTS, P.A.
STATE OF FLORIDA REGISTERED ARCHITECTS No. A26201000
THIS DOCUMENT IS THE PROPERTY OF RLC ARCHITECTS, P.A. AND PLANS INDICATED THEREON OR REPRESENTED THEREBY ARE OWNED BY AND SHALL BE USED ONLY FOR THE PROJECT AND SITE SPECIFICALLY IDENTIFIED HEREON. NO PART OF THIS DOCUMENT SHALL BE REPRODUCED OR TRANSMITTED IN ANY FORM OR BY ANY MEANS, ELECTRONIC OR MECHANICAL, INCLUDING PHOTOCOPYING, RECORDING, OR BY ANY INFORMATION STORAGE AND RETRIEVAL SYSTEM, WITHOUT THE WRITTEN PERMISSION OF RLC ARCHITECTS, P.A.

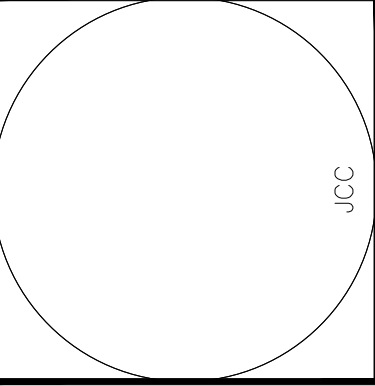

CONSULTANT
INFO/LOGO

TRADITION
COMMERCE PARK

PORT ST. LUCIE, FLORIDA

REVISIONS	
1	
2	
3	
4	
5	
6	
7	
8	
9	

BUILDING TWO
ELEVATIONS

Scale: 1" = 30'-0"
Project No. 21001.00
Date 06.08.2022

Principal:	JCC
Project Director:	XXX
Project Manager:	XXX
Drafted by:	APD
Checked by:	

Sheet No.

A3.20

06.08.2022




GENERAL NOTES

- 1. ALL CONCRETE WALLS TO TREATED WITH TEXTCOTE MEDIUM TEXTURE.
- 2. ALL STOREFRONT TO BE CLEAR ANODIZED AND GLAZED PER MIAMI-DADE REQUIRED HURRICANE RESISTANCE WITHOUT THE USE OF SHUTTERS.
- 3. ALL FUTURE TENANT SIGNAGE TO BE PERMITTED SEPARATELY.
- 4. 6" TALL WHITE ADDRESS NUMBERS ARE TO BE PLACED OVER EVERY TENANT ENTRANCE PER FLORIDA FIRE PREVENTION CODE.

RLC Architects

14 SE 4th Street, Boca Raton, FL 33432
Tel: 561 393 6555 Fax: 561 395 0007
Web: www.rlcarchitects.com

COPYRIGHT RLC ARCHITECTS, P.A.
STATE OF FLORIDA REGISTERED ARCHITECTS No. A24261000
THIS DOCUMENT IS THE PROPERTY OF RLC ARCHITECTS, P.A. AND PLANS INDICATED THEREON OR REPRESENTED THEREBY ARE OWNED BY AND SHALL REMAIN THE PROPERTY OF RLC ARCHITECTS, P.A. NO PART OF THIS DOCUMENT SHALL BE REPRODUCED OR TRANSMITTED IN ANY FORM OR BY ANY MEANS, ELECTRONIC OR MECHANICAL, INCLUDING PHOTOCOPYING, RECORDING, OR BY ANY INFORMATION STORAGE AND RETRIEVAL SYSTEM, WITHOUT THE WRITTEN PERMISSION OF RLC ARCHITECTS, P.A.

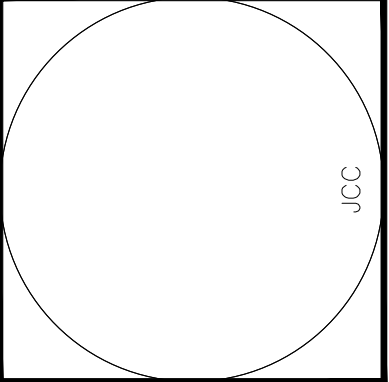

CONSULTANT
INFO/LOGO

TRADITION
COMMERCE PARK

PORT ST. LUCIE, FLORIDA

REVISIONS	
1	
2	
3	
4	
5	
6	
7	
8	
9	

BUILDING THREE
ELEVATIONS


Scale 1" = 30'-0"
Project No. 21001.00
Date 06.08.2022

Principal: JCC
Project Director: XXX
Project Manager: XXX
Drafted by: APD
Checked by:

Sheet No.

A3.30

06.08.2022

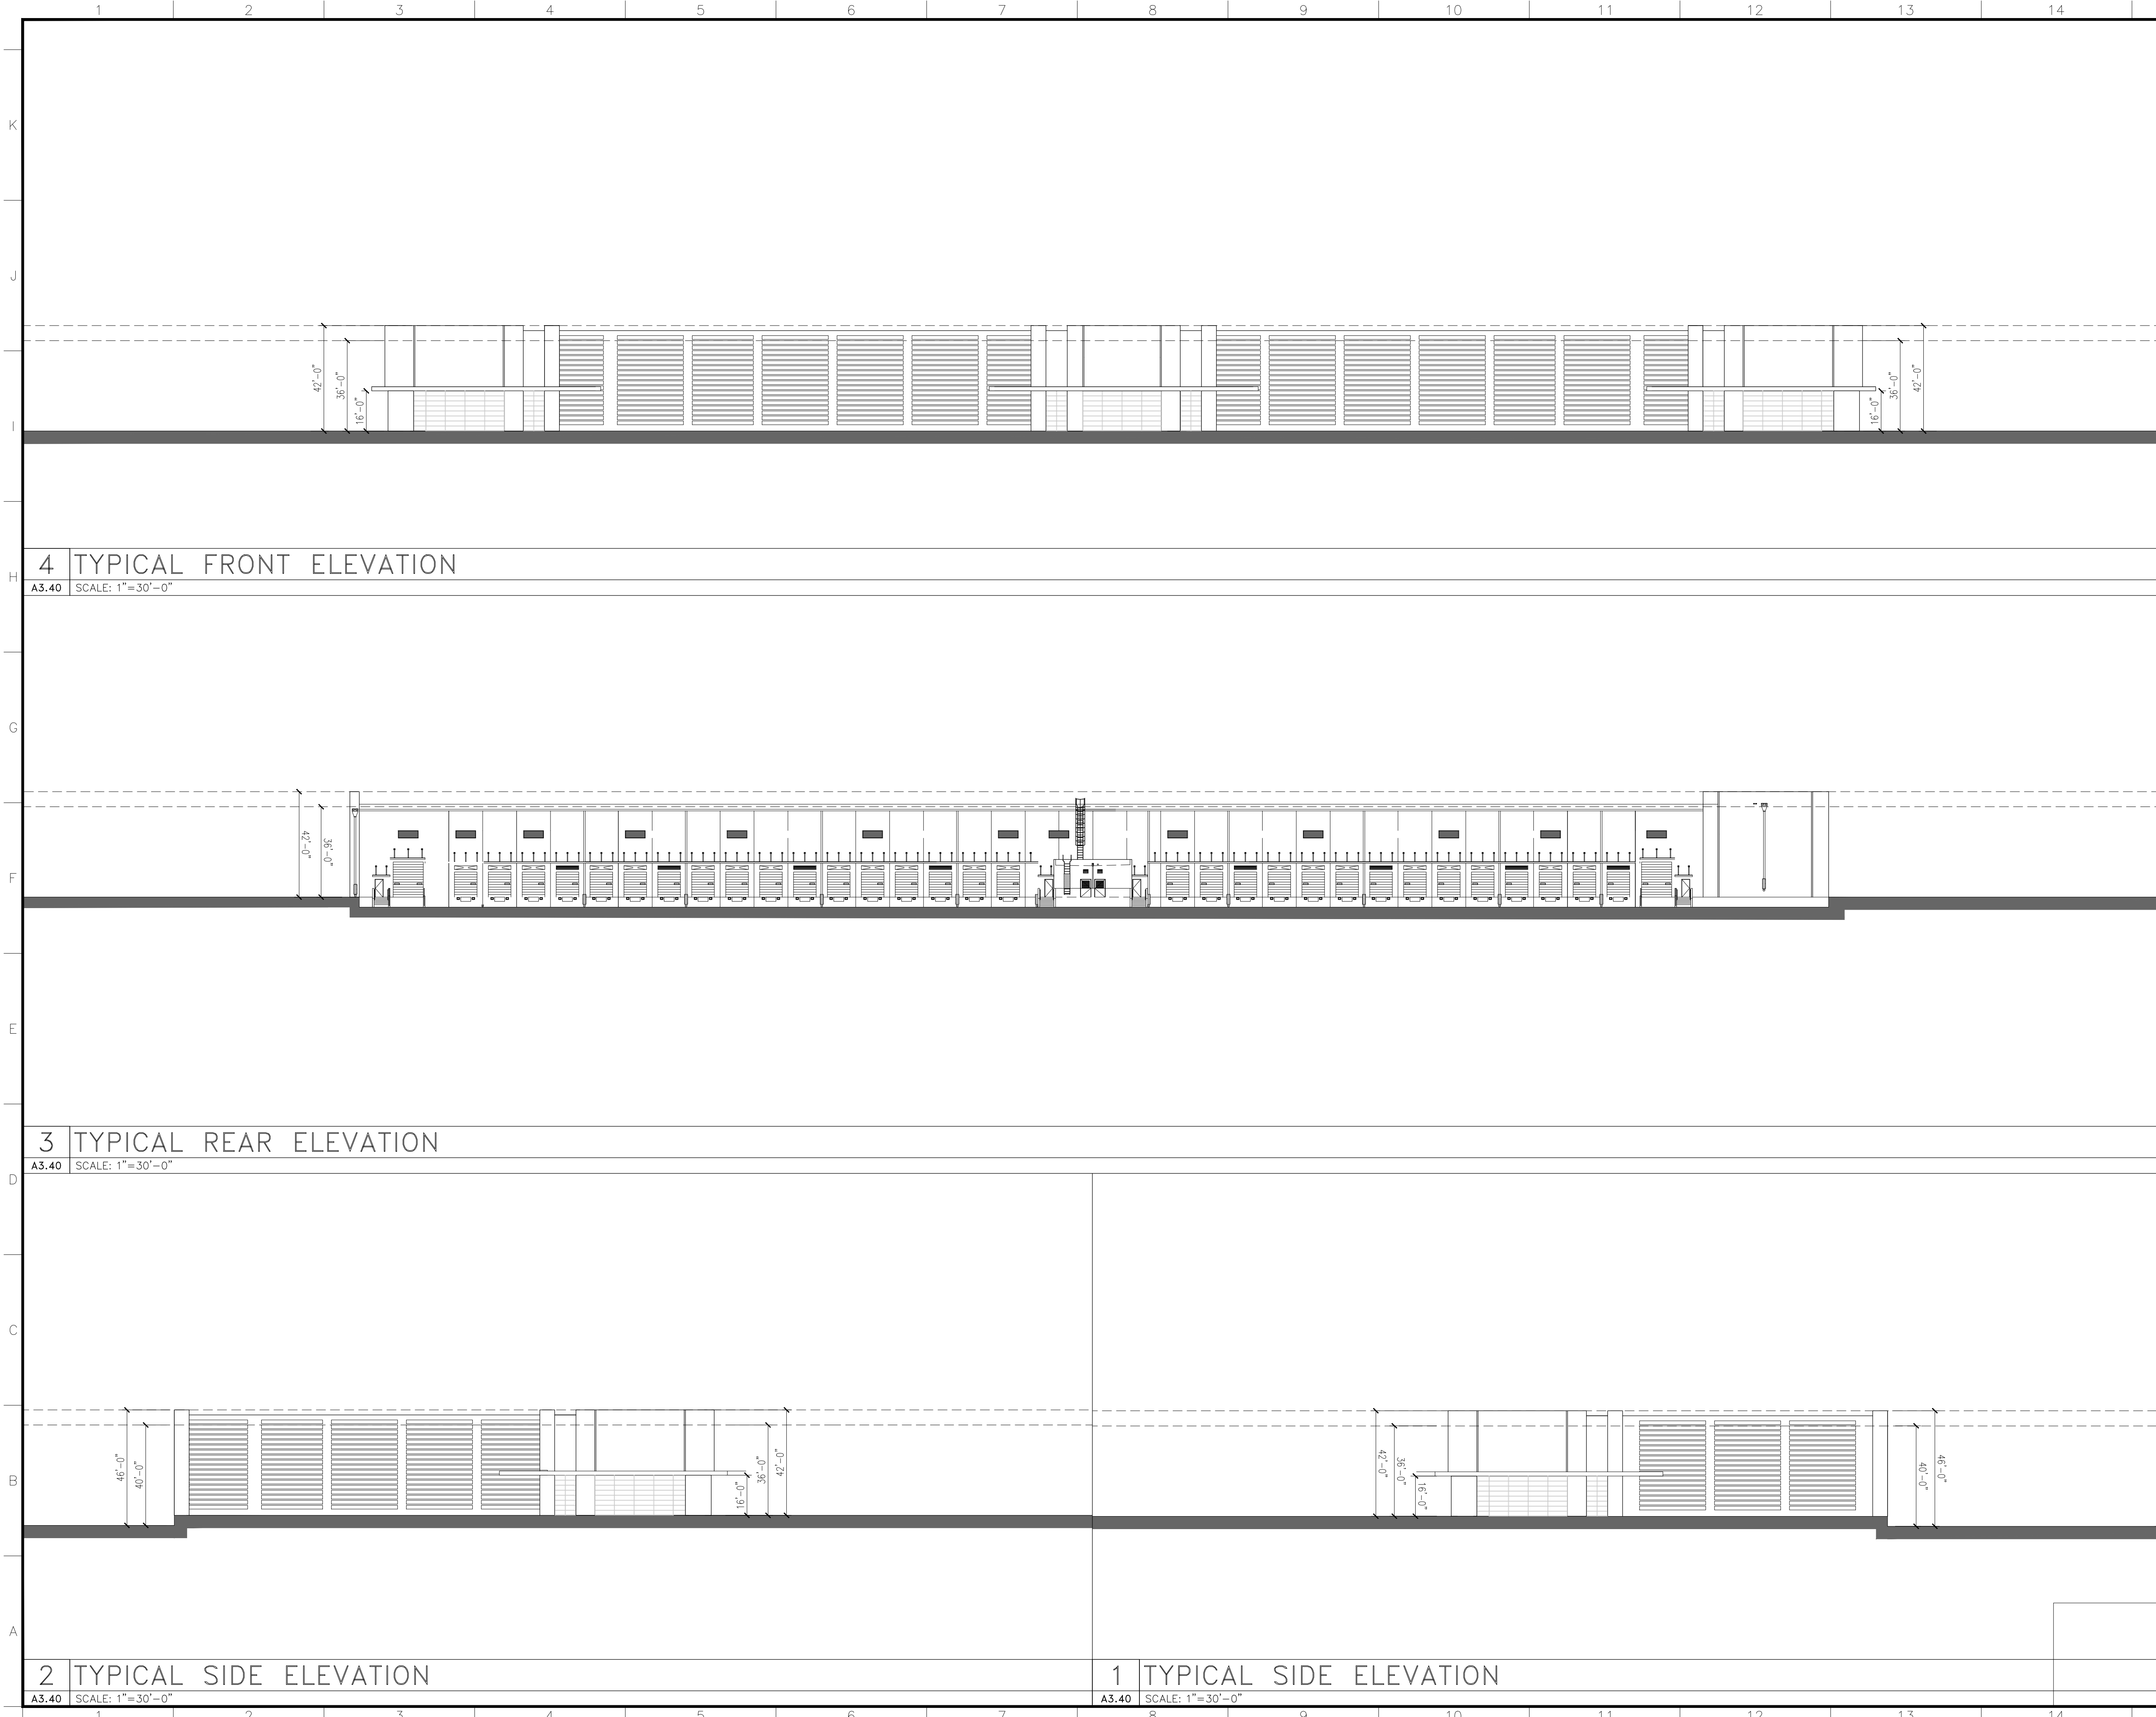


GENERAL NOTES

1. ALL CONCRETE WALLS TO TREATED WITH TEXTCOTE MEDIUM TEXTURE.
2. ALL STOREFRONT TO BE CLEAR ANODIZED AND GLAZED PER MIAMI-DADE REQUIRED HURRICANE RESISTANCE WITHOUT THE USE OF SHUTTERS.
3. ALL FUTURE TENANT SIGNAGE TO BE PERMITTED SEPARATELY.
4. 6" TALL WHITE ADDRESS NUMBERS ARE TO BE PLACED OVER EVERY TENANT ENTRANCE PER FLORIDA FIRE PREVENTION CODE.

RLC Architects

14 SE 4th Street, Boca Raton, FL 33432
Tel: 561 393 6555 Fax: 561 395 0007
Web: www.rlcarchitects.com

COPYRIGHT RLC ARCHITECTS, P.A.
STATE OF FLORIDA REGISTERED ARCHITECTS No. A2620080
THIS DOCUMENT IS THE PROPERTY OF RLC ARCHITECTS, P.A. AND PLANS INDICATED THEREON OR REPRESENTED THEREBY ARE OWNED BY AND SHALL BE USED ONLY FOR THE PROJECT AND SITE SPECIFICALLY IDENTIFIED HEREON. NO PART OF THIS DOCUMENT SHALL BE REPRODUCED OR TRANSMITTED IN ANY FORM OR BY ANY MEANS, ELECTRONIC OR MECHANICAL, INCLUDING PHOTOCOPYING, RECORDING, OR BY ANY INFORMATION STORAGE AND RETRIEVAL SYSTEM, WITHOUT THE WRITTEN PERMISSION OF RLC ARCHITECTS, P.A.

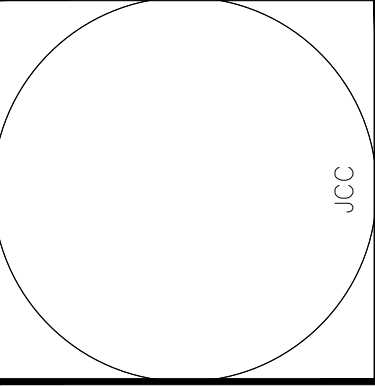

CONSULTANT
INFO/LOGO

TRADITION
COMMERCE PARK

PORT ST. LUCIE, FLORIDA

REVISIONS	
1	
2	
3	
4	
5	
6	
7	
8	
9	

BUILDING FOUR
ELEVATIONS

Scale 1" = 30'-0"
Project No. 21001.00
Date 06.08.2022

Principal: JCC
Project Director: XXX
Project Manager: XXX
Drafted by: APD
Checked by:

Sheet No.

A3.40

06.08.2022

1

2

3

4

5

6

7

8

9

10

11

12

13

14

15

16

K

J

I

H

G

F

E

D

C

B

A

1

BUILDING ONE RENDERING –TYPICAL CORNER ENTRANCE

A4.10

SCALE: N.T.S



NOTE: LANDSCAPING SHOWN IS FOR PRESENTATION PURPOSES AND MAY NOT REFLECT LANDSCAPE PLAN
NOTE: RENDERINGS MAY NOT REFLECT ELEVATIONS ACCURATELY – PLEASE SEE SHEETS A3.10–A3.20

2

BUILDING ONE RENDERING – TYPICAL SIDE

A4.10

SCALE: N.T.S



NOTE: LANDSCAPING SHOWN IS FOR PRESENTATION PURPOSES AND MAY NOT REFLECT LANDSCAPE PLAN
NOTE: RENDERINGS MAY NOT REFLECT ELEVATIONS ACCURATELY – PLEASE SEE SHEETS A3.10–A3.20

GENERAL NOTES

1.

ALL CONCRETE WALLS TO TREATED WITH TEXTCOTE MEDIUM TEXTURE.

2.

ALL STOREFRONT TO BE CLEAR ANODIZED AND GLAZED PER MIAMI-DADE REQUIRED HURRICANE RESISTANCE WITHOUT THE USE OF SHUTTERS.

3.

ALL FUTURE TENANT SIGNAGE TO BE PERMITTED SEPARATELY.

4.

6" TALL WHITE ADDRESS NUMBERS ARE TO BE PLACED OVER EVERY TENANT ENTRANCE PER FLORIDA FIRE PREVENTION CODE.

RLC Architects

14 SE 4th Street, Boca Raton, FL 33432
Tel: 561 393 6555, Fax: 561 395 0007
Web: www.rlcarchitects.com

COPYRIGHT RLC ARCHITECTS, P.A.
STATE OF FLORIDA REGISTERED ARCHITECTS No. A26200800
THIS DOCUMENT IS THE PROPERTY OF RLC ARCHITECTS, P.A. AND IS TO BE USED ONLY FOR THE PROJECT AND SITE SPECIFICALLY IDENTIFIED HEREON. NO PART OF THIS DOCUMENT SHALL BE REPRODUCED OR TRANSMITTED IN ANY FORM OR BY ANY MEANS, ELECTRONIC OR MECHANICAL, INCLUDING PHOTOCOPYING, RECORDING, OR BY ANY INFORMATION STORAGE AND RETRIEVAL SYSTEM, WITHOUT THE WRITTEN PERMISSION OF RLC ARCHITECTS, P.A.

CONSULTANT

INFO/LOGO

TRADITION

COMMERCE PARK

PORT ST. LUCIE, FLORIDA

REVISIONS

1

2

3

4

5

6

7

8

9

RENDERINGS

Scale

N.T.S

Project No.

21001.00

Date

06.08.2022

Principal:

JCC

Project Director:

XXX

Project Manager:

XXX

Drafted by:

APD

Checked by:

Sheet No.

A4.10

06.08.2022

1

2

3

4

5

6

7

8

9

10

11

12

13

14

15

16

K

J

I

H

G

F

E

D

C

B

A

1

A4.20

BUILDING ONE RENDERING –TYPICAL CORNER ENTRANCE

SCALE: N.T.S

2

A4.20

BUILDING ONE RENDERING – TYPICAL CENTER ENTRANCE

SCALE: N.T.S

06.08.2022

A4.20

GENERAL NOTES

1. ALL CONCRETE WALLS TO TREATED WITH TEXTCOTE MEDIUM TEXTURE.

2. ALL STOREFRONT TO BE CLEAR ANODIZED AND GLAZED PER MIAMI-DADE REQUIRED HURRICANE RESISTANCE WITHOUT THE USE OF SHUTTERS.

3. ALL FUTURE TENANT SIGNAGE TO BE PERMITTED SEPARATELY.

6" TALL WHITE ADDRESS NUMBERS ARE TO BE PLACED OVER EVERY TENANT ENTRANCE PER FLORIDA FIRE PREVENTION CODE.

RLC Architects

14 SE 4th Street, Boca Raton, FL 33432
Tel: 561 393 6555 Fax: 561 395 0007
Web: www.rlcarchitects.com

COPYRIGHT RLC ARCHITECTS, P.A.
STATE OF FLORIDA REGISTERED ARCHITECTS NO. A26200800
THIS DOCUMENT IS THE PROPERTY OF RLC ARCHITECTS, P.A. AND IS TO BE USED ONLY FOR THE PROJECT AND SITE SPECIFICALLY INDICATED THEREON OR REPRESENTED THEREBY ARE UNLESS BY AND THROUGH THE WRITTEN AGREEMENT OF RLC ARCHITECTS, P.A. NO PART OF THIS DOCUMENT SHALL BE REPRODUCED OR TRANSMITTED IN ANY FORM OR BY ANY MEANS, ELECTRONIC OR MECHANICAL, INCLUDING PHOTOCOPYING, RECORDING, OR BY ANY INFORMATION STORAGE AND RETRIEVAL SYSTEM, WITHOUT THE WRITTEN PERMISSION OF RLC ARCHITECTS, P.A.

JCC

CONSULTANT
INFO/LOGO

TRADITION
COMMERCE PARK

PORT ST. LUCIE, FLORIDA

REVISIONS

1

2

3

4

5

6

7

8

9

RENDERINGS

Scale

N.T.S

Project No.

21001.00

Date

06.08.2022

Principal:

JCC

Project Director:

XXX

Project Manager:

XXX

Drafted by:

APD

Checked by:

Sheet No.

A4.20