



1 View from Becker Rd.
SCALE: 1/2" = 1'-0"

Copyright © 2023 | MODIS ARCHITECTS, LLC | All Rights Reserved | C:\Users\Browndam\Documents\Project 23002_CD_Groundlevel\01.dwg

MODIS architects
 4955 SW 75th Avenue t. 786.879.8882
 Miami, Florida 33155 f. 786.350.1515
 MODIS Architects, LLC
 e.MODIS@MODISarchitects.com

project info :

MedSquare | Port Saint Lucie
 AJP Ventures
 NEW CONSTRUCTION
 190 SW Becker Rd,
 Port Saint Lucie, FL 34953

seal :

ROBERT K. MORISSETTE, AIA, NCARB, LEED AP BD+C, CDP
 FLORIDA REGISTERED ARCHITECT # AR 93259

revisions :

Rev. #	Description	Date
	Site Plan Review	11/01/2023
	Site Plan Resubmittal	02/07/2024

drawing data :

Rendering

project number : #23002
drawing scale : 1/2" = 1'-0"
drawing date : 04/24/2024
phase : Design Development
sheet number :

A901


P23-199



1 Drop-Off Entrance View
SCALE: 1/2" = 1'-0"

Copyright © 2023 MODIS ARCHITECTS, LLC. All Rights Reserved | C:\Users\Bouradem\Documents\Project 23002_CD_04\render\001.rvt

P23-199

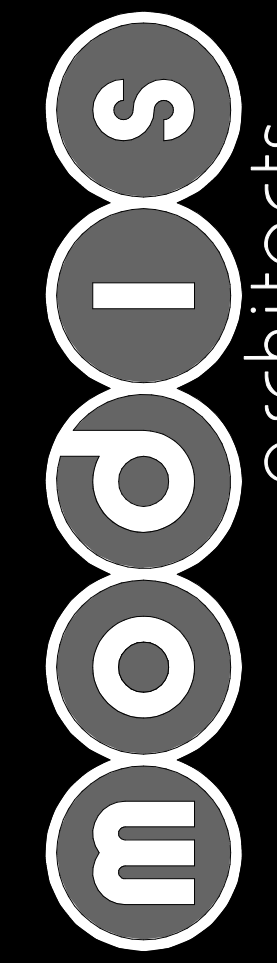

MODIS architects
4955 SW 75th Avenue t. 786.879.8882
Miami, Florida 33155 f. 786.350.1515
MODIS Architects, LLC
e. MODIS@MODISarchitects.com

project info :

**MedSquare | Port
Saint Lucie**

AJP Ventures
NEW CONSTRUCTION
190 SW Becker Rd,
Port Saint Lucie, FL 34953

seal :

ROBERT K. MORISSETTE, AIA, NCARB, LEED AP BD+C, CDP
FLORIDA REGISTERED ARCHITECT # AR 93259

revisions :

Rev. #	Description	Date
	Site Plan Review	11/01/2023
	Site Plan Resubmittal	02/07/2024

drawing data :

Rendering

project number :
#23002

drawing scale :
1/2" = 1'-0"

drawing date :
04/24/2024

phase :
Design Development

sheet number :

A902