


Key / Location:

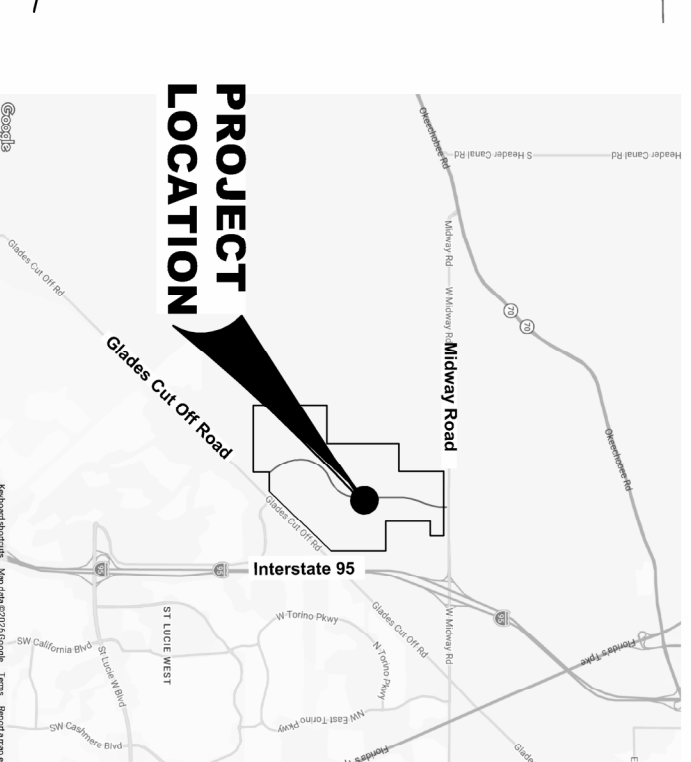

Project Team:

Client & Property Owner: Mowday Grades Developer
7807 Baymeadows Road, Suite 205
Jacksonville, Florida 32256

Land Planner / Landscape Architect: Lucido & Associates
701 East Ocean Boulevard
Stuart, Florida 34994

Engineer: Kimley-Horn And Associates
445 24th Street, Suite 200
Vero Beach, Florida 32960

Surveyor: Geopoint
4450 West Eauagalle Blvd.
Suite 130 Melbourne, Florida 32934



Wylder Art In Public Places Site Plan

ADA Site Plan

Port St Lucie, Florida
P23-132
PSLUSD# xx-xxx-xxx


Date	By	Description
04.01.26	EMA	Submittal

SCALE: 1" = 20'

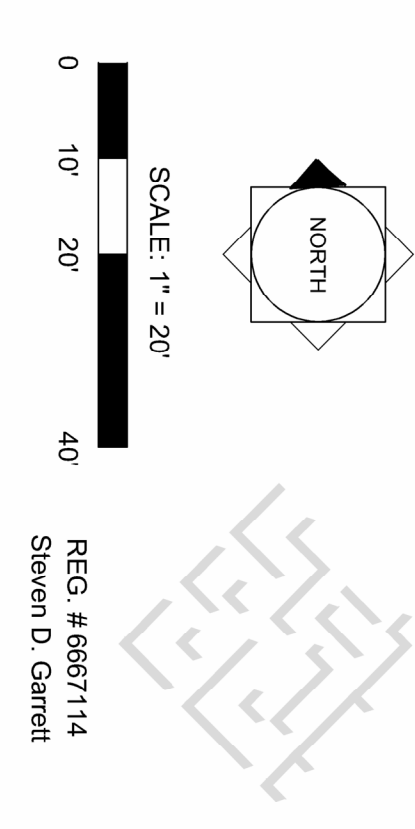Designer	EMA	Sheet
Manager	SG	
Project Number	26-060	
Municipal Number	P23-132	
Computer File	26-060 - Wylder AIPs At Commercial - Submittal Site P	

SP2

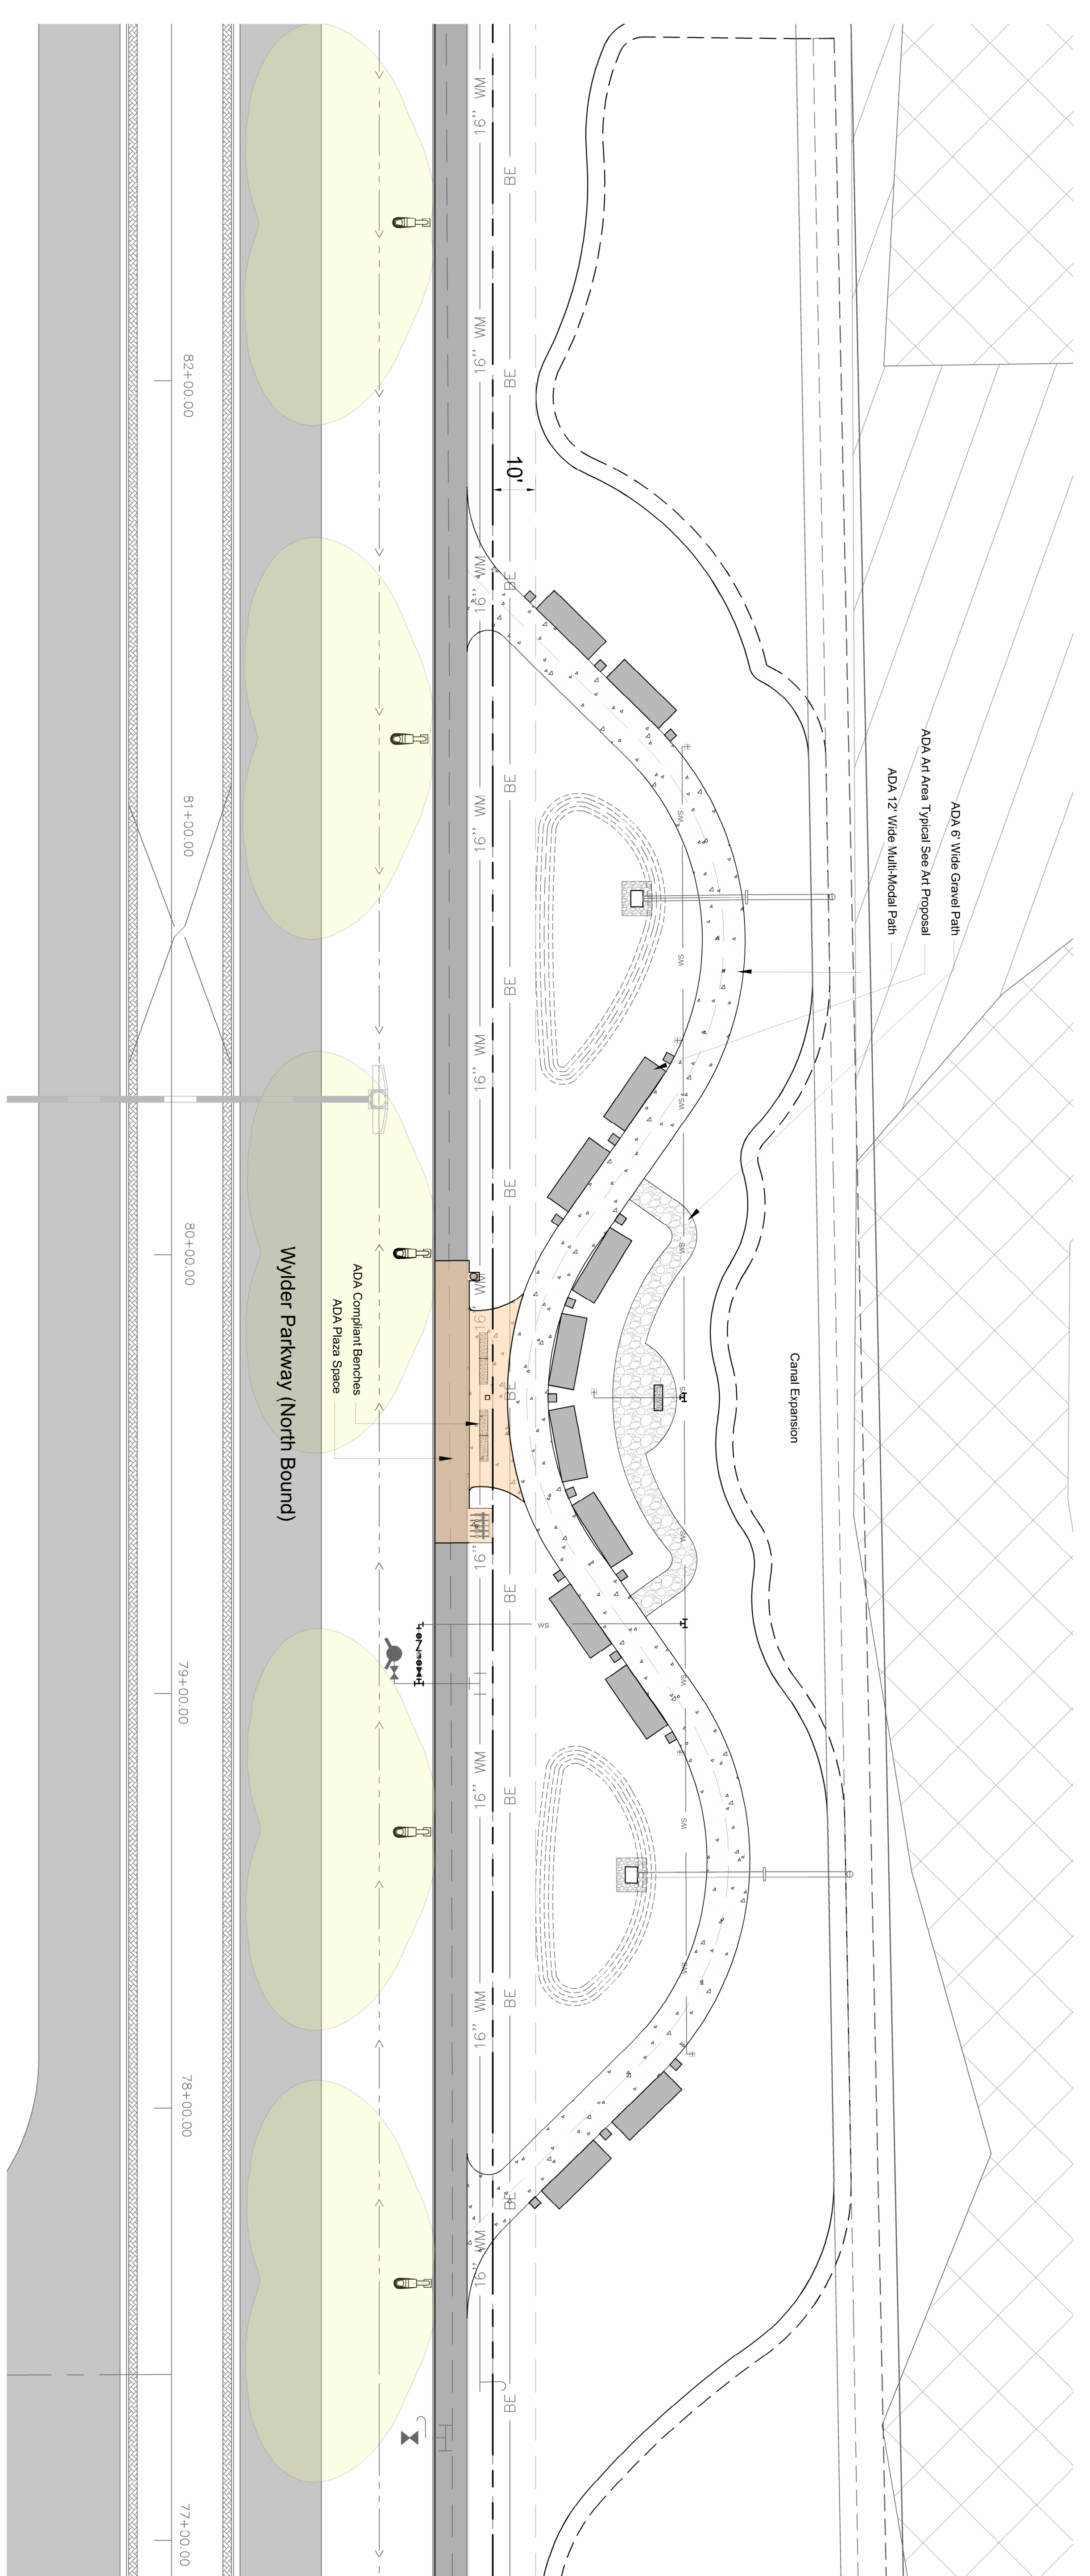

Art In Public Places Site Plan - Phase 1
Residential Public Art Requirement
Scale: 1" = 20'

© Lucido & Associates, Inc. All rights reserved. This document and its contents are the property of Lucido & Associates. All reproductions, reprints, modifications or use in other documents without the express written consent of Lucido & Associates is prohibited by law.