


**STACKING ANALYSIS**

REQUIRED STACKING FOR A CAR WASH (AUTOMATIC PER TABLE 12.1 OF THE CITY OF PSL ENGINEERING GUIDELINES FOR LAND DEVELOPMENT = 3 SPACES (20 FEET EACH) FOR EACH APPROACH PROVIDED.


PROPOSED DEVELOPMENT SHOWS THREE (3) APPROACHES REQUIRING A TOTAL OF 10 STACKING SPACES @ 20 FT. EACH = 200 FT LENGTH.

PROPOSED DEVELOPMENT PROVIDES A MINIMUM OF 10 STACKING SPACES PER APPROACH FOR A TOTAL OF 30 STACKING SPACES MINIMUM.

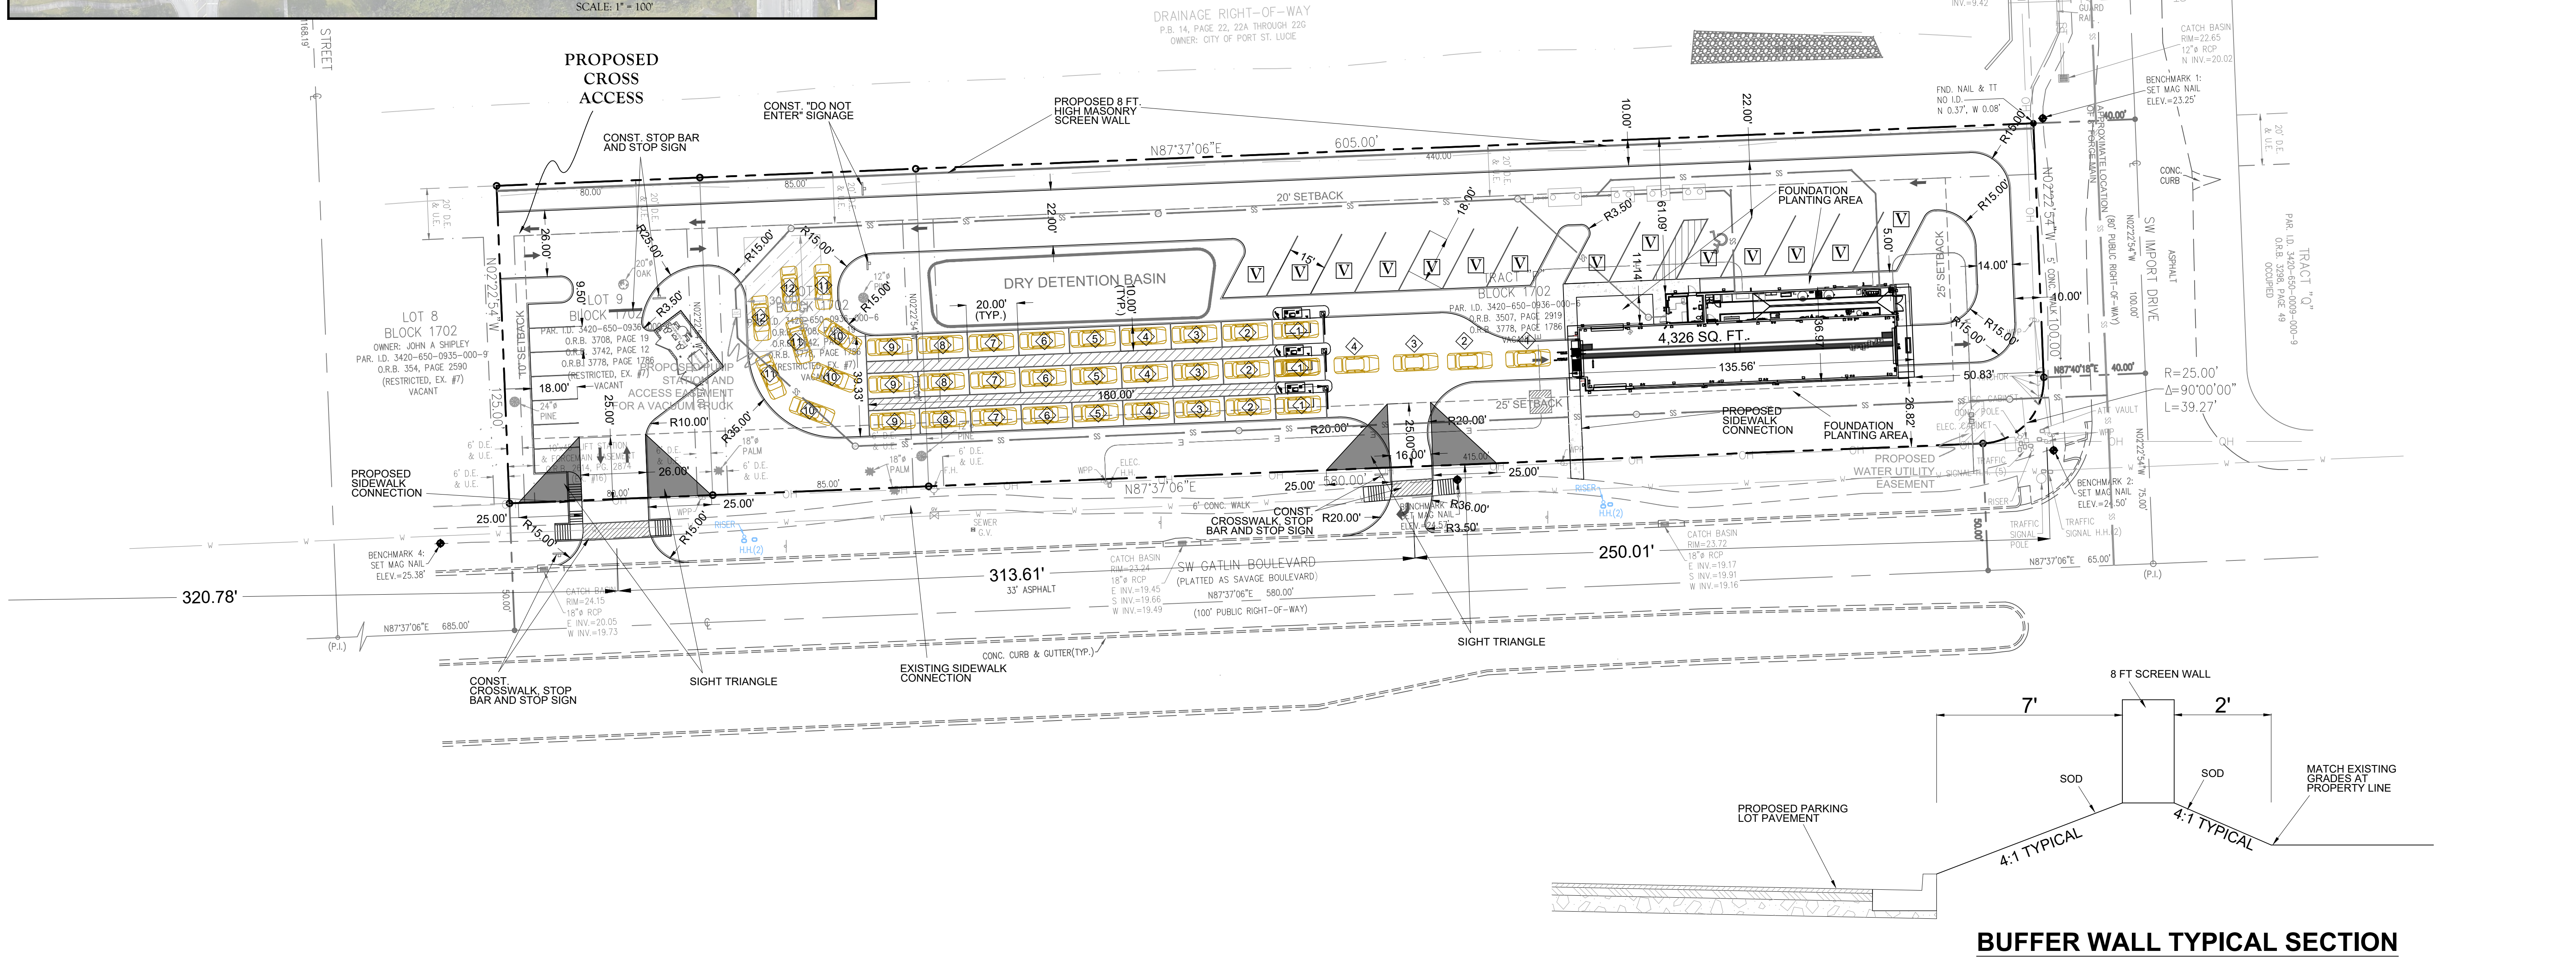



ARNOLD CONSULTING  
ENGINEERING SERVICES, INC.  
P.O. BOX 1338  
BOWLING GREEN, KY 42101  
PHONE (270) 780-9445

DATE: 3/10/2023  
SCALE: 1" = 30'  
DRAWN BY: B. ZACKERY  
CHECKED BY: B. ZACKERY  
FILE PATH: Z:\SITE\DEVELOPMENT\2022\TAKE 5 PORT ST LUCIE, FL...

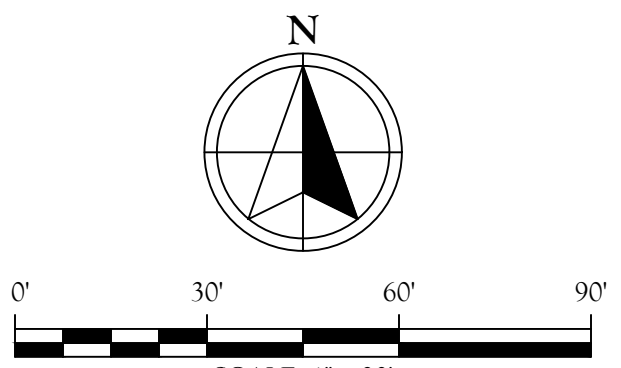

## CAR WASH SW GATLIN BLVD PORT ST. LUCIE, FL

# CONCEPT SITE PLAN

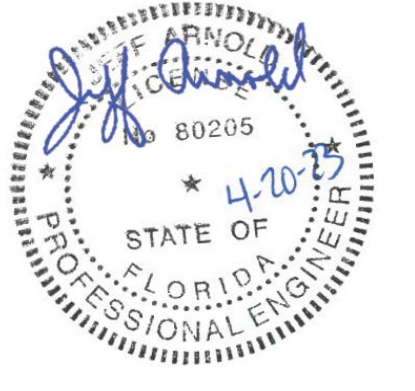

**PSLUSD FILE NO. 5220**

**P22-155**