


THIS DOCUMENT, TOGETHER WITH THE CONCEPTS AND DESIGNS PRESENTED HEREIN, IS AN INSTRUMENT OF SERVICE. IT IS INTENDED ONLY FOR THE SPECIFIC PURPOSE AND CLIENT FOR WHICH IT WAS PREPARED. REUSE OF AND IMPROPER RELIANCE ON THIS DOCUMENT WITHOUT WRITTEN AUTHORIZATION AND ADOPTION BY EDC, INC. SHALL BE WITHOUT LIABILITY TO EDC, INC.

Z:\EDC-2021\21-150 - Wawa - PSL Blvd and Becker\ENGINEERING\AutoCAD\DWG\21-150 Site Plan R16 AUTOTURN.dwg SLCFD, 01/15/2022 7:19:57 PM, James, EDC, Inc., EDC, Inc.

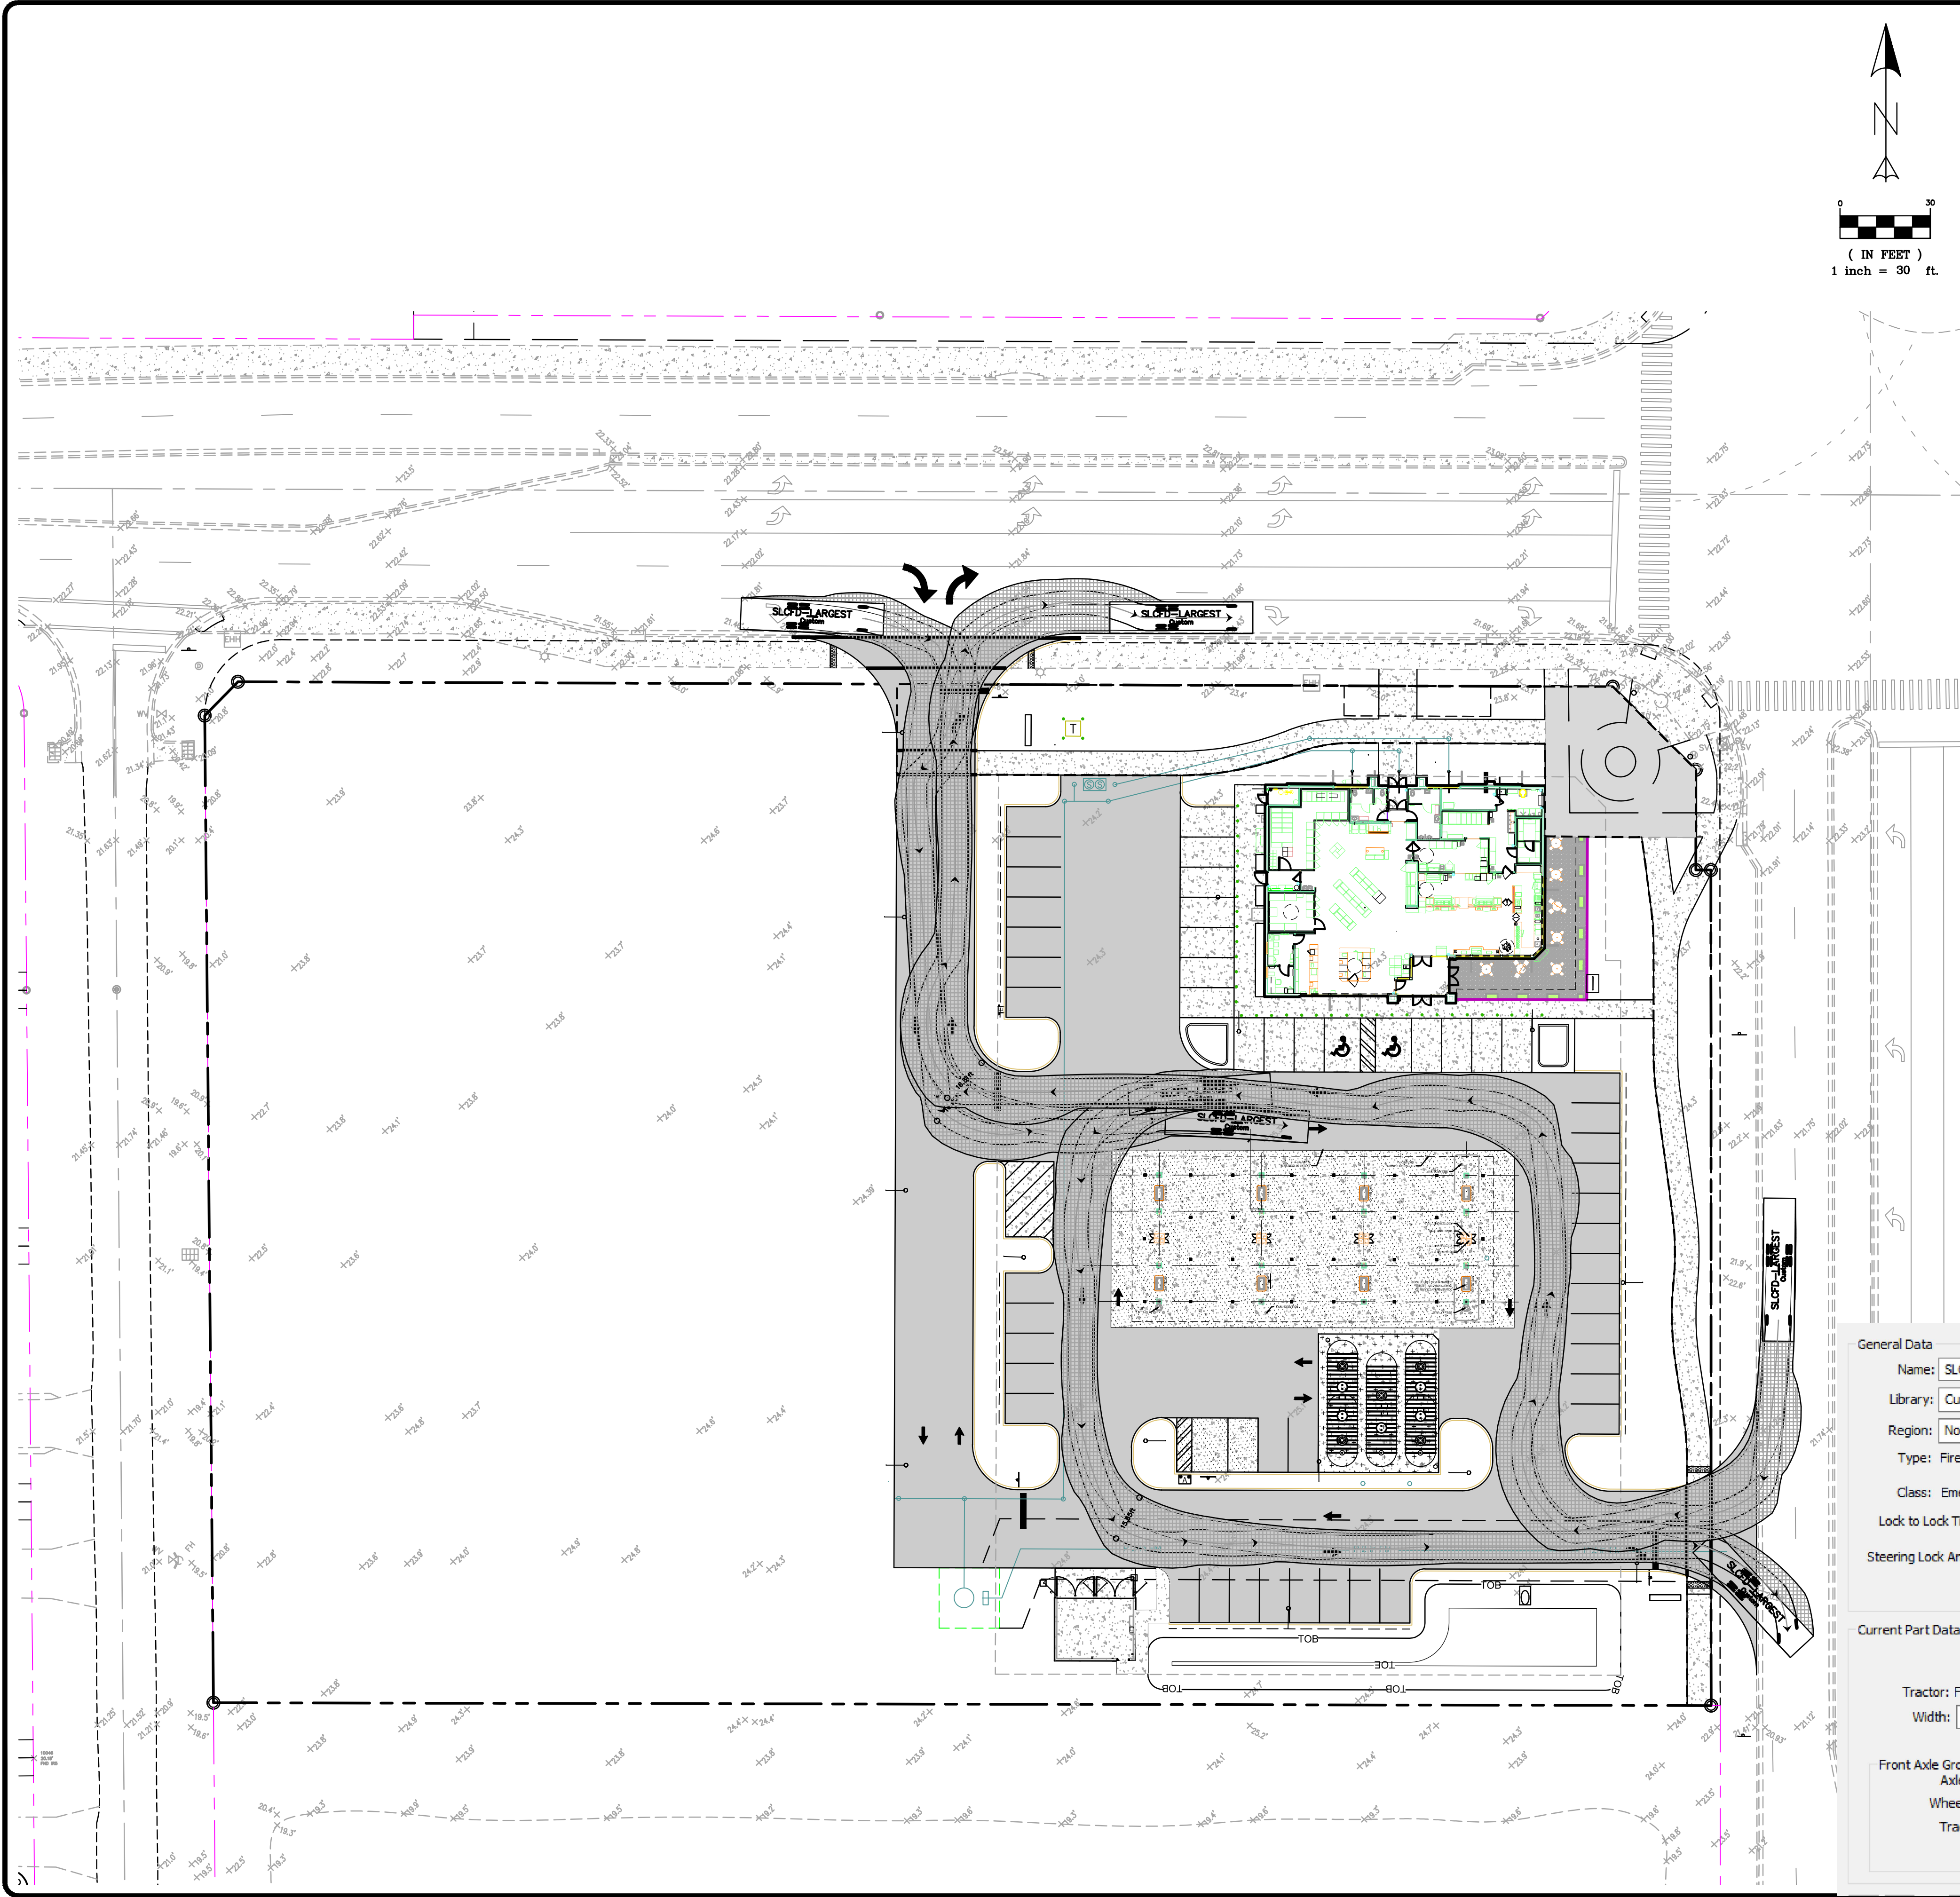

General Data

Name: SLCFD-LARGEST

Library: Custom

Region: North America

Type: Fire Truck 2

Class: Emergency - Fire - Pumper

Lock to Lock Time: 6.0 sec.

Steering Lock Angle: 41.5 deg.

Current Part Data

Tractor: Full

Width: 10.50

Front Axle Group

Axes: 1

Wheels: 2

Track: 8.50 ft

Steering: Front Only

47.50

7.00 21.50 0.00

Rear Axle Group

Axes: 2

Wheels: 4

Track: 8.50 ft


Displayed Data

☒ Plan View Data

☐ Profile View Data

Creation Units: feet

Overall Vehicle Length: 47.50 ft

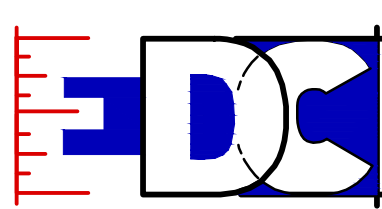

ENGINEERS & SURVEYORS
ENVIRONMENTAL

10250 VILLAGE PARKWAY
SUITE 201
PORT ST. LUCIE, FL 34987
772-462-2455
www.edc-inc.com

F.B.P.E. CERTIFICATE OF AUTHORIZATION 9935
L.B. CERTIFICATE OF AUTHORIZATION 8098

DESIGNED BY
JLV

DRAWN BY
JLV

FILE NAME
1-150 Site Plan R16 AUTOTURN.dwg

SLCFD
LAYOUT

AS SHOWN
SCALE

2/8/2022
DATE

REVISION COMMENTS

08-21-22 UPDATE SITE PLAN PER CITY COMMENTS

04-27-22 SHIFT SITE PLAN WEST TO PROVIDE 20' BUFFER (INCLUDES 7' SIDEWALK EASEMENT)

03-10-22 SHIFT SITE PLAN TO PROVIDE 20' BUFFER (INCLUDES 7' SIDEWALK EASEMENT)

DATE

WAWA

PORT ST LUCIE BLVD & BECKER

VEHICULAR CIRCULATION PLAN

SLCFD FIRE TRUCK

PORT ST LUCIE

FLORIDA

21-150

1 OF 2




10250 SW VILLAGE PARKWAY - SUITE 201
PORT SAINT LUCIE, FL 34987
772-462-2455

PORT ST LUCIE PROJECT #P22-006
PSLUSD PROJECT NUMBER 11-447-00

THIS DOCUMENT, TOGETHER WITH THE CONCEPTS AND DESIGNS PRESENTED HEREIN, AS AN INSTRUMENT OF SERVICE, IS INTENDED ONLY FOR THE SPECIFIC PURPOSE AND CLIENT FOR WHICH IT WAS PREPARED. REUSE OF AND IMPROPER RELIANCE ON THIS DOCUMENT WITHOUT WRITTEN AUTHORIZATION AND ADOPTION BY EDC, INC. SHALL BE WITHOUT LIABILITY TO EDC, INC.

Z:\EDC-2021\21-150 - Wawa - PSL Blvd and Becker\ENGINEERING\AutoCAD\DWG\21-150 Site Plan R16 AUTOTURN.dwg SLCFD, 07/12/2022 2:31:54 PM, James, EDC, Inc., EDC, Inc.

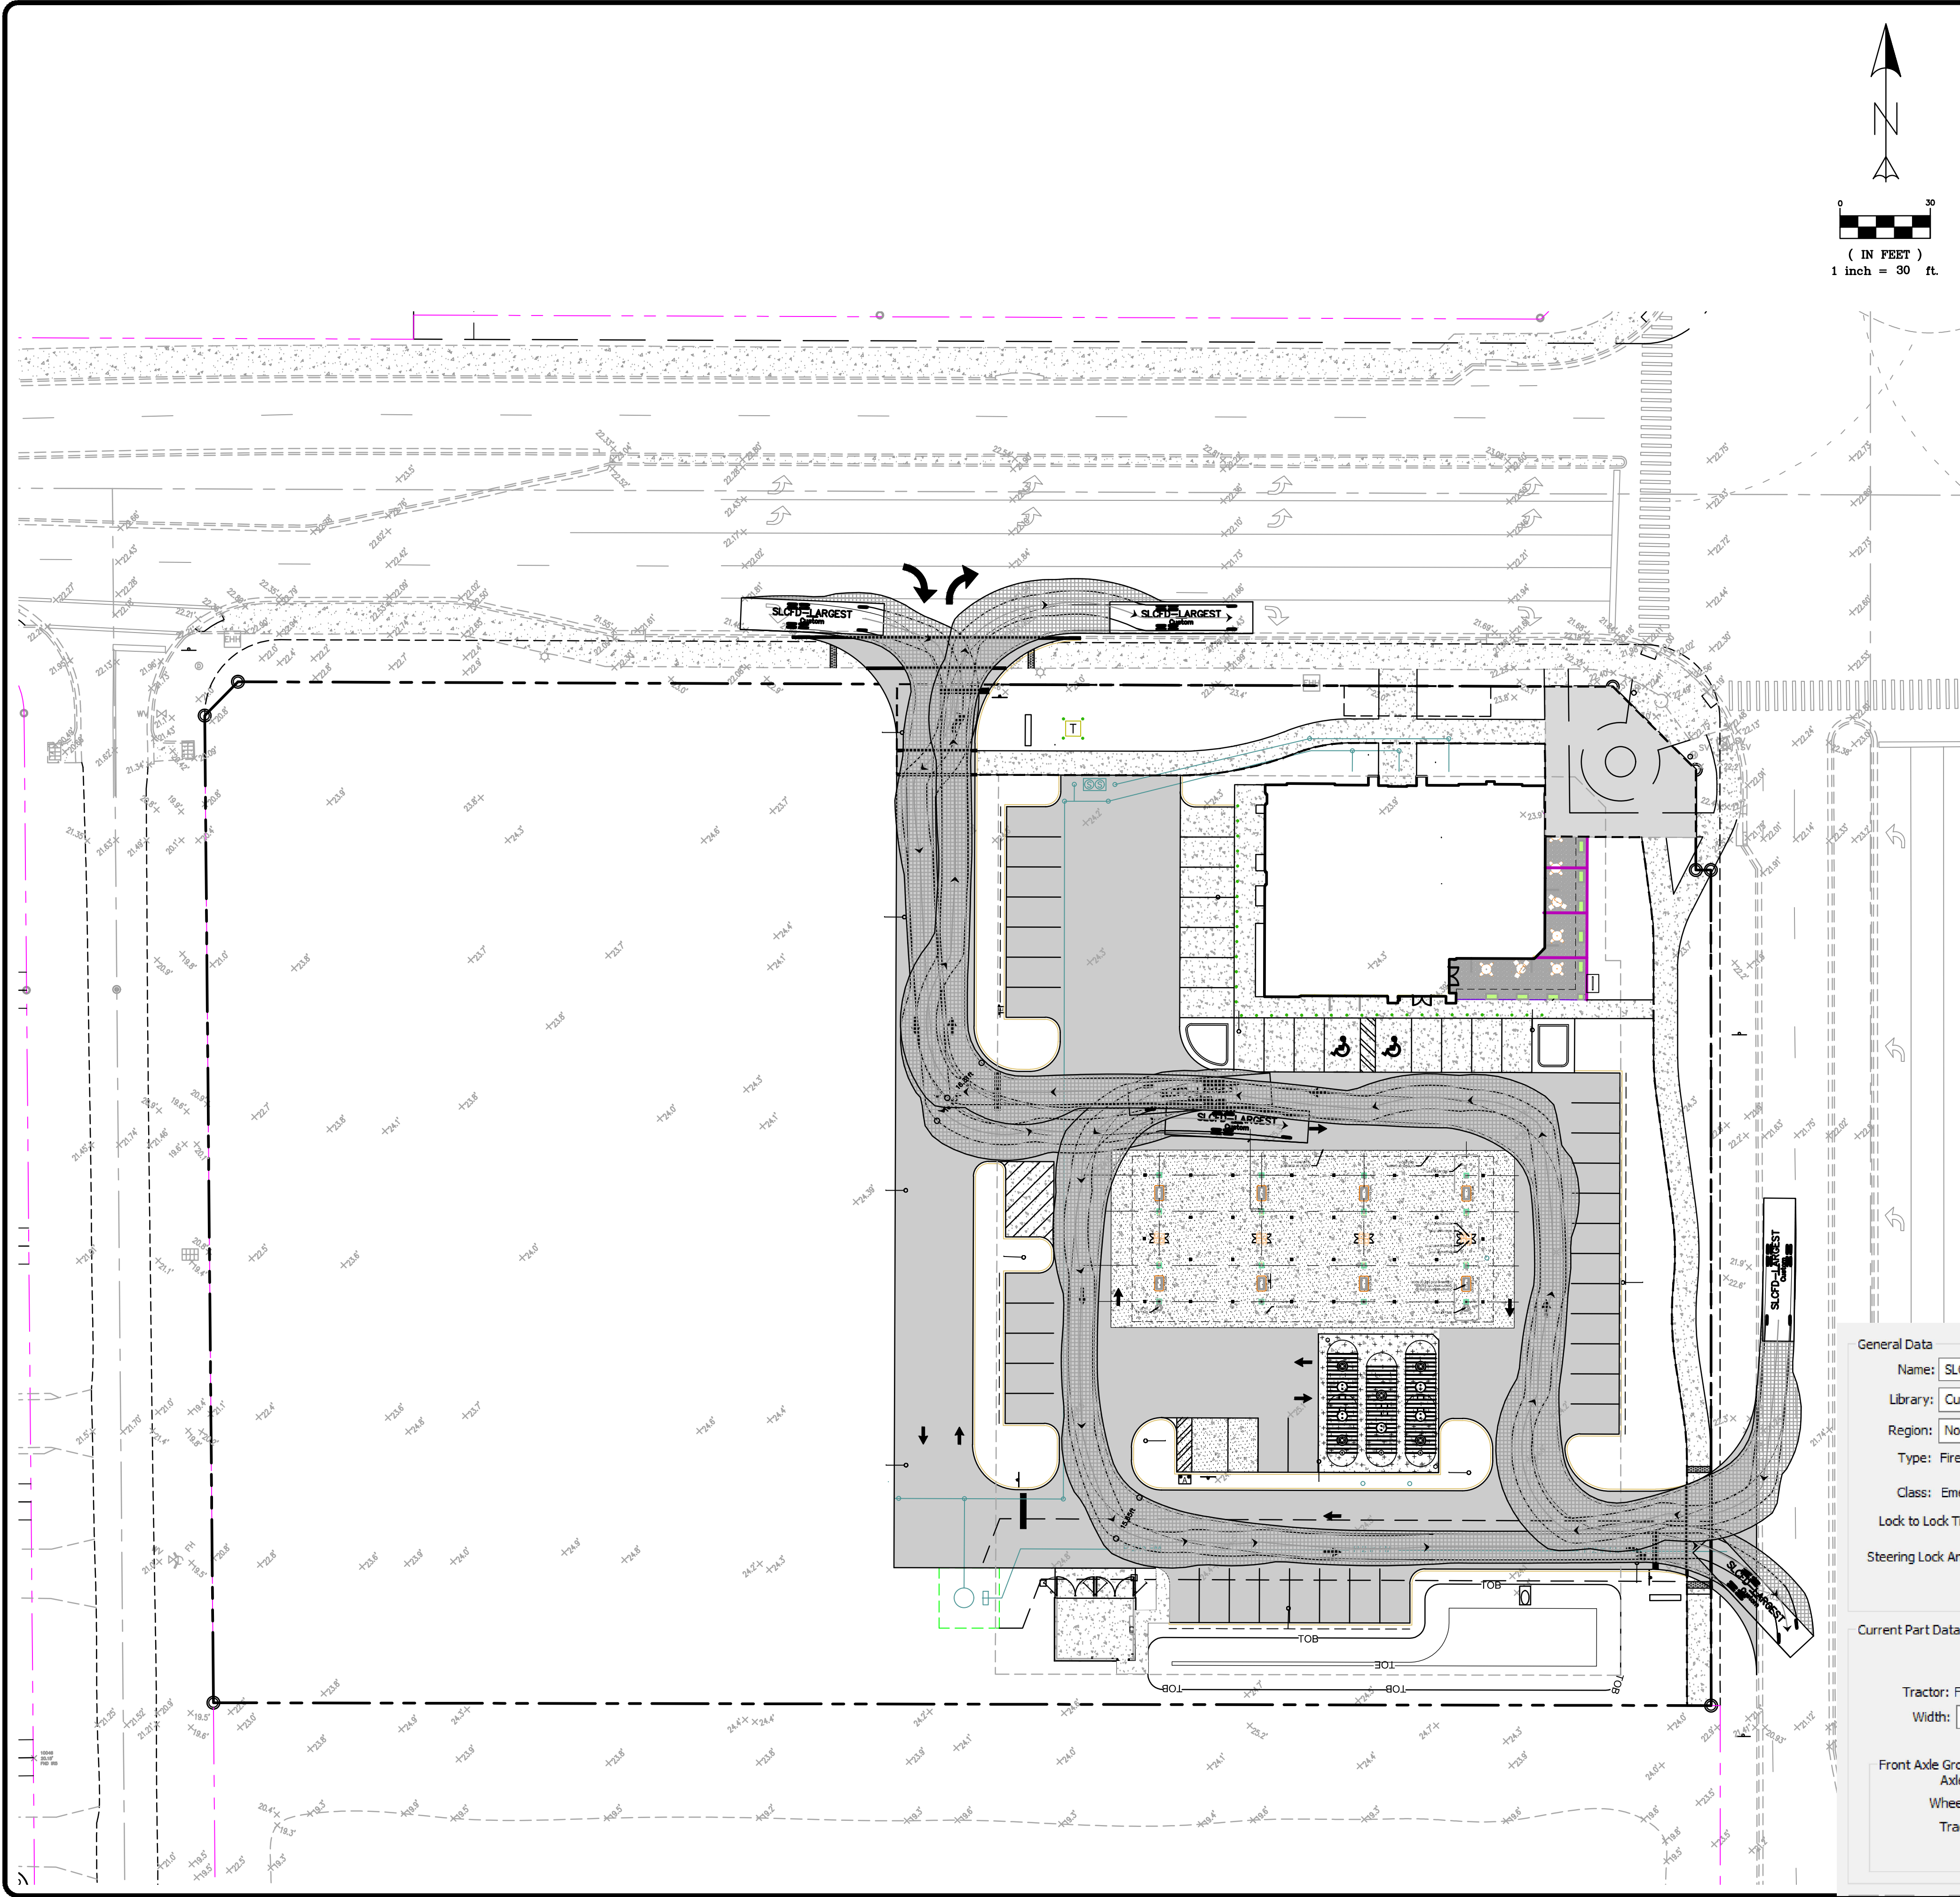

General Data

Name: SLCFD-LARGEST

Library: Custom

Region: North America

Type: Fire Truck 2

Class: Emergency - Fire - Pumper

Lock to Lock Time: 6.0 sec.

Steering Lock Angle: 41.5 deg.

Displayed Data

☒ Plan View Data

☐ Profile View Data

Creation Units: feet

Overall Vehicle Length: 47.50 ft

Current Part Data

Tractor: Full

Width: 10.50

Front Axle Group

Axes: 1

Wheels: 2

Track: 8.50 ft

Steering: Front Only

47.50

7.00 21.50 0.00

Rear Axle Group

Axes: 2

Wheels: 4

Track: 8.50 ft



ENGINEERS & SURVEYORS
ENVIRONMENTAL

10250 VILLAGE PARKWAY
SUITE 201
PORT ST. LUCIE, FL 34987
772-462-2455
www.edc-inc.com

F.B.P.E. CERTIFICATE OF AUTHORIZATION 9935
L.B. CERTIFICATE OF AUTHORIZATION 8098

DESIGNED BY	JLV
DRAWN BY	JLV
FILE NAME	21-150 Site Plan R16 AUTOTURN.dwg
SLCFD	LAYOUT
AS SHOWN	SCALE
20FEB22	DATE

DATE	REVISION COMMENTS
08-21-22	UPDATE SITE PLAN PER CITY COMMENTS
04-27-22	SHIFT SITE PLAN WEST TO PROVIDE 20' BUFFER (INCLUDES 7' SIDEWALK EASEMENT)
03-10-22	SHIFT SITE PLAN TO PROVIDE 20' BUFFER (INCLUDES 7' SIDEWALK EASEMENT)

WAWA


PORT ST LUCIE BLVD & BECKER

VEHICULAR CIRCULATION PLAN

SLCFD FIRE TRUCK

PORT ST LUCIE FLORIDA

DAVID C. BAGGETT, P.E.(DATE)
#81375

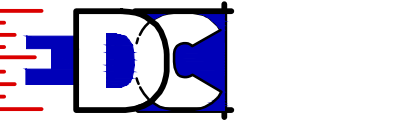

10250 SW VILLAGE PARKWAY - SUITE 201
PORT SAINT LUCIE, FL 34987
772-462-2455

21-150

1 OF 2

PORT ST LUCIE PROJECT #P22-006
PSLUSD PROJECT NUMBER 11-447-00