



2194 HWY A1A, SUITE 301
INDIAN HARBOUR BEACH,
FLORIDA 32937
PH: 321-802-3591
www.abdesigngroup.com
AA #: 0003325

8-UNIT BUILDING
FLOOR PLANS


A. DESCRIPTION											
DATE	1	2	3	4	5	6	7	8	9	10	11

TOWNHOME
PROJECT:
913 SW GLOBE
AVE., PORT
ST. LUCIE, FL


ARCHITECT:
STATE OF FLORIDA

MICHAEL C. ANDERSON
AR NO 17305

PRINT DATE: 6/13/25
SCALE: 3/16"=1'-0"
SHEET
A 1.0

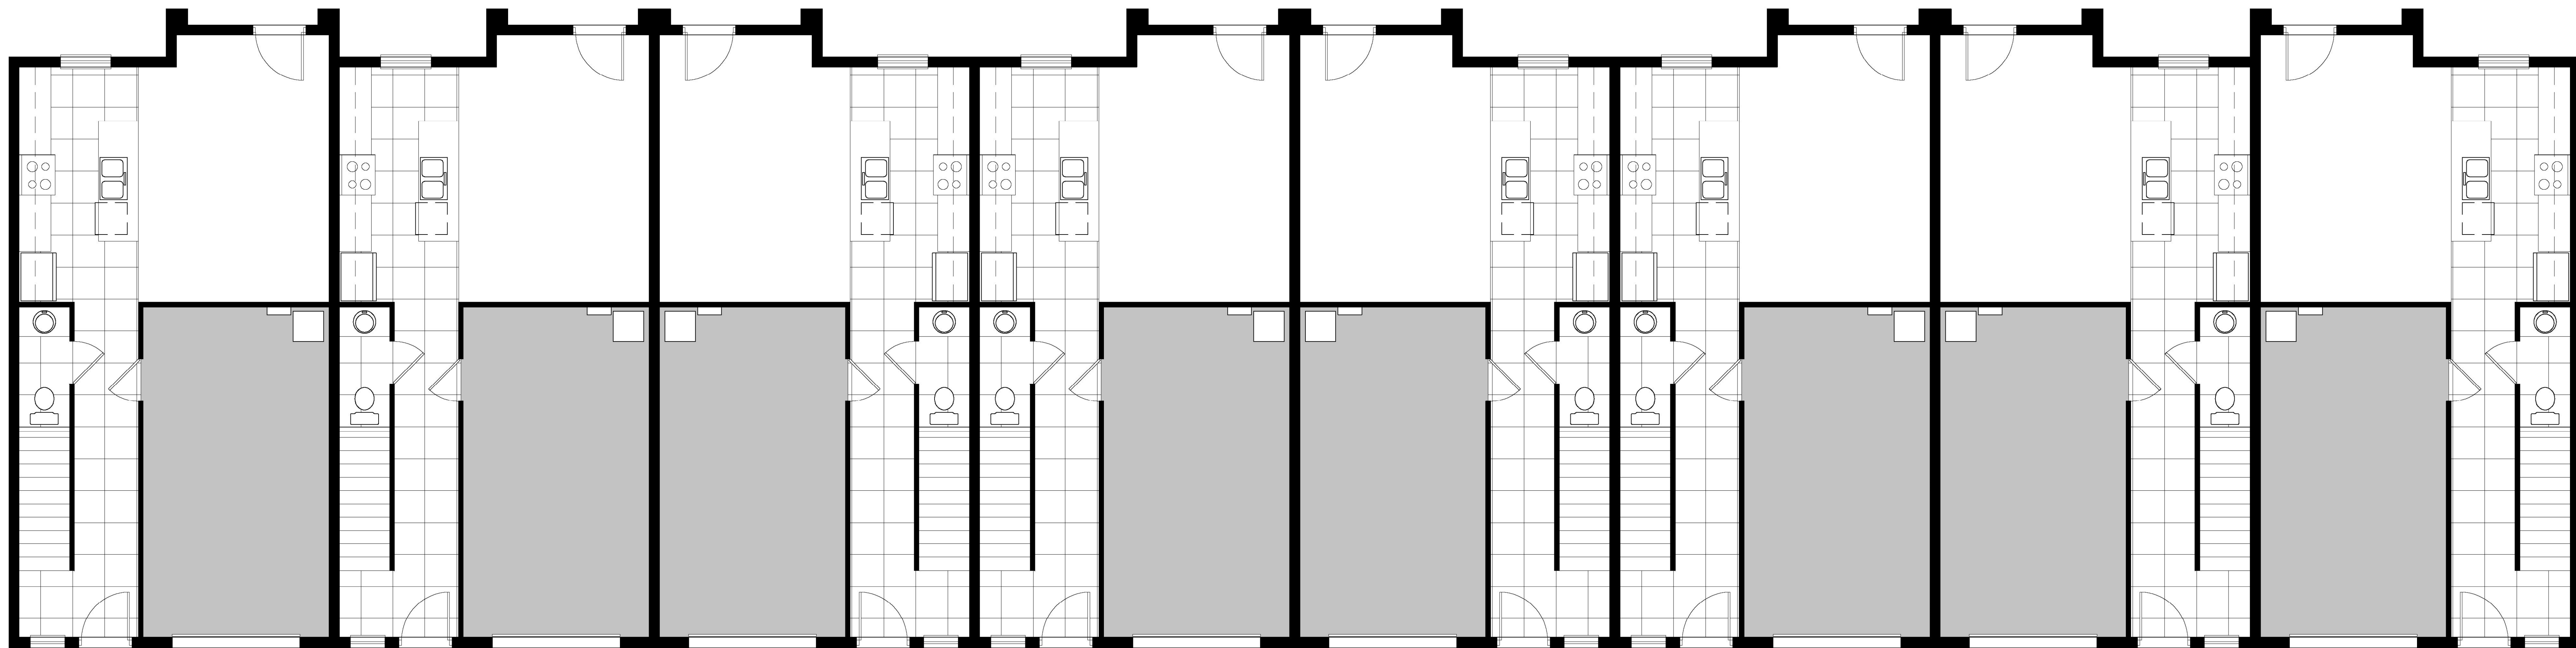

FIRST FLOOR PLAN-8 UNIT BUILDING

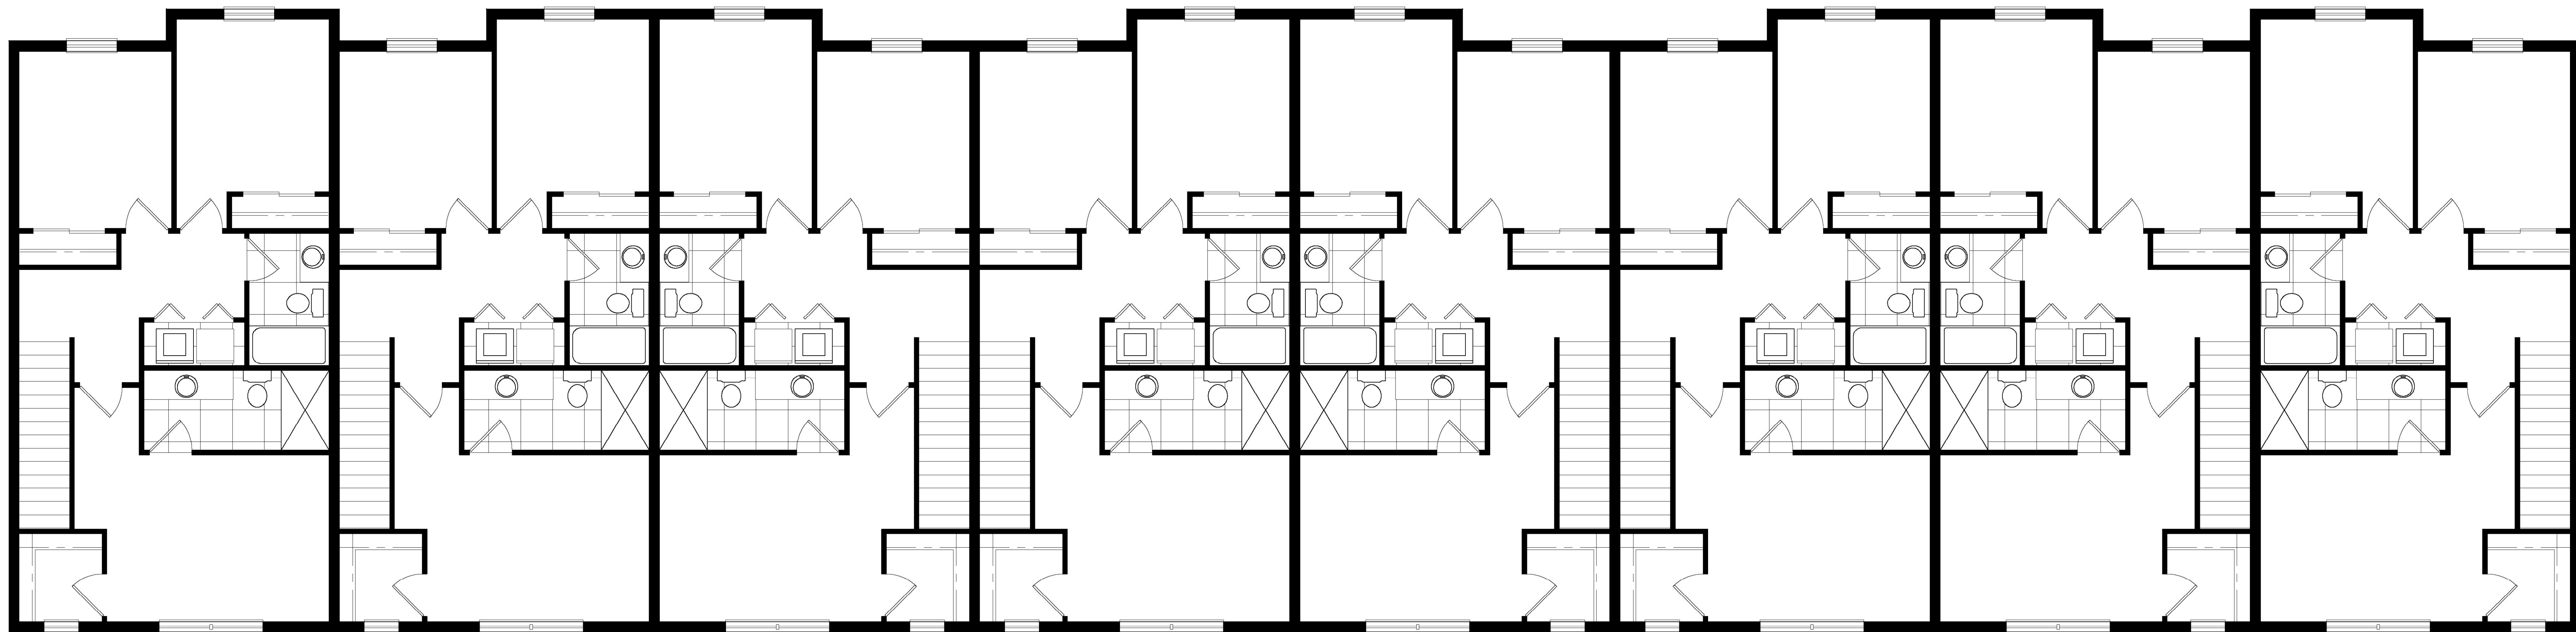

SECOND FLOOR PLAN-8 UNIT BUILDING



2194 HWY A1A, SUITE 301
INDIAN HARBOUR BEACH,
FLORIDA 32937
PH: 321-802-3591
www.abdesigngroup.com
AA #: 0003325

8-UNIT BUILDING
EXTERIOR ELEVATIONS

DATE	DESCRIPTION										
	1	2	3	4	5	6	7	8	9	10	11

TOWNHOME
PROJECT:
913 SW GLOBE
AVE., PORT
ST. LUCIE, FL

ARCHITECT:
STATE OF FLORIDA

MICHAEL C. ANDERSON
AR NO 17305

PRINT DATE: 6/13/25
SCALE: 3/16"=1'-0"
SHEET
A 2.0



FRONT ELEVATION-8 UNIT BUILDING



REAR ELEVATION-8 UNIT BUILDING