




Key Plan:

Issues:		
No.:	Date:	Description:
A.	07.20.22	CLIENT REVIEW

Architect:

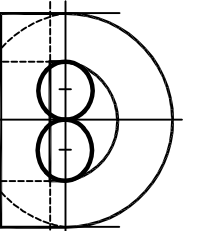

DONADIO
 & Associates, Architects P.A.
A Spiegle Group Inc. Company



SPIZLE ARCHITECTURAL GROUP INC.
01 8th Avenue, Suite 308
Yero Beach, FL 32960
Tel. 772.794.2929
Fax. 772.562.8600
License No. AA0002238
www.spizle.com

Consultant:

Drawing Title

PROPOSED FLOOR PLAN



Drn:	Dwg. File:
JEM	
Chd:	XREF File:
HC	.
Project No.:	Plot File:
22C011	.
Sheet No.:	

cert. No.: 12,456

Date Signed: _____ A2.10




01 PROPOSED WEST ELEVATION

SCALE: 3/16" = 1'-0"



02 PROPOSED NORTH ELEVATION (SOUTH ELEVATIONS THUS)

SCALE: 3/16" = 1'-0"

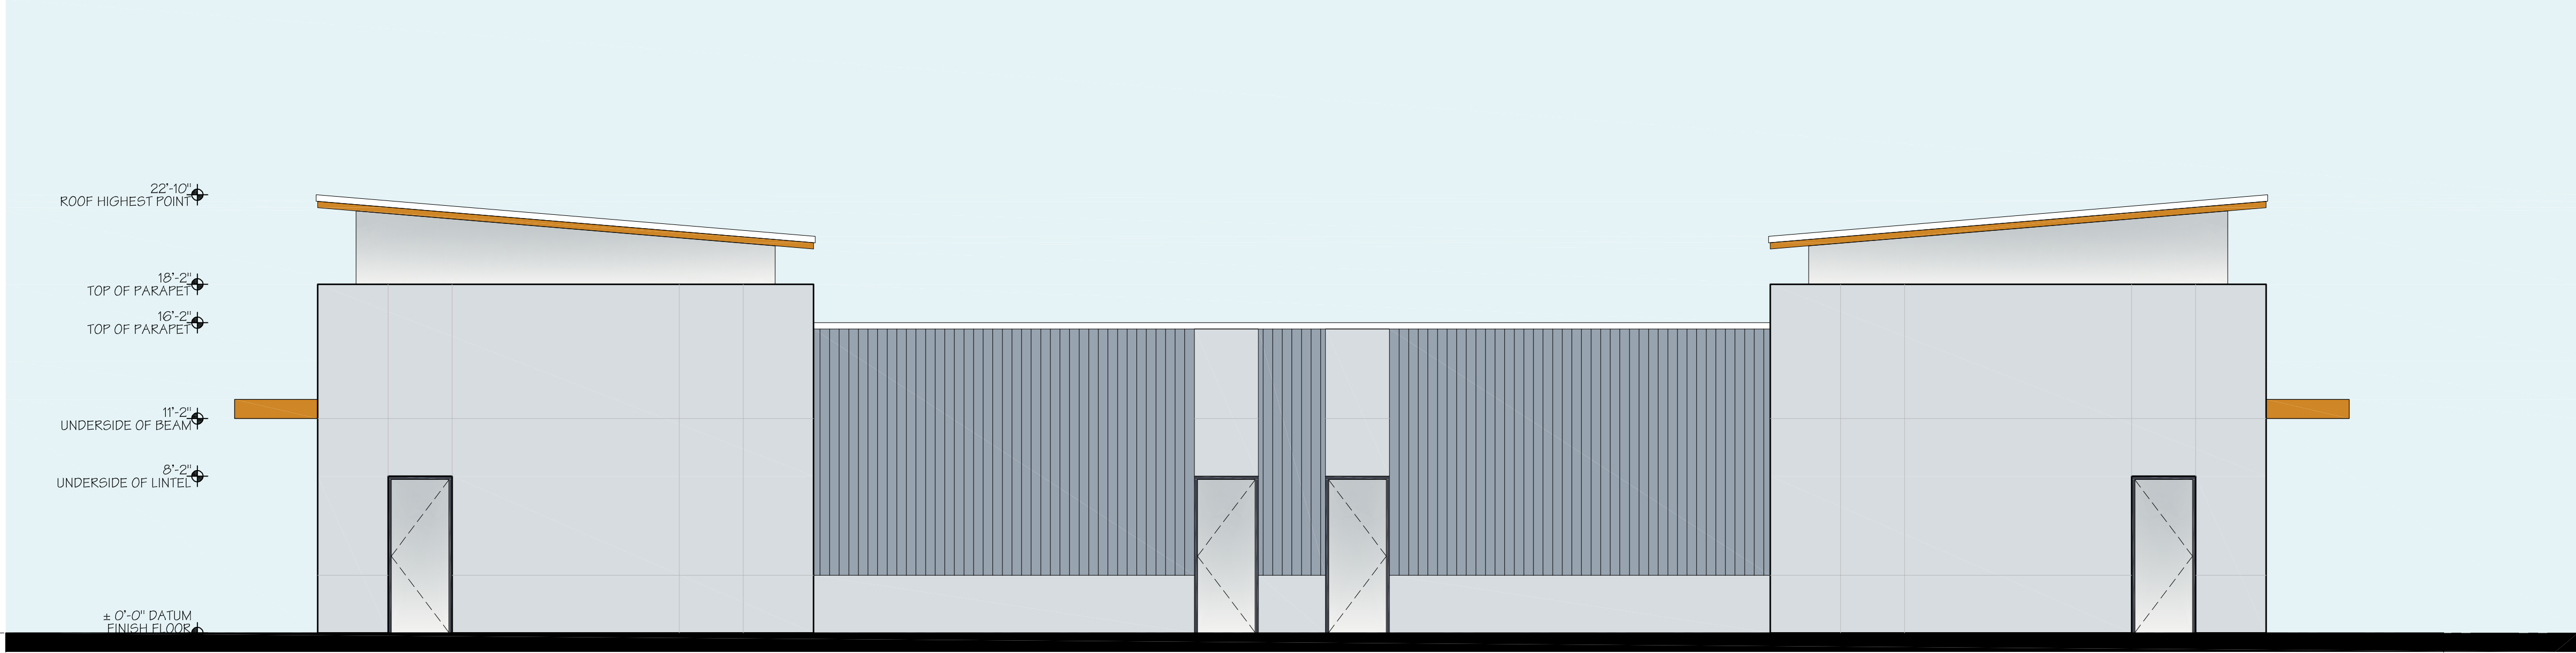

03 PROPOSED EAST ELEVATION

SCALE: 3/16" = 1'-0"

Project:

Proposed Retail Building for Raj Patel


Lot #3 Discovery Way
Tradition
Port St. Lucie, FL 34987

Key Plan:

Issues:

No.	Date	Description
A.	07.20.22	CLIENT REVIEW

Architect:

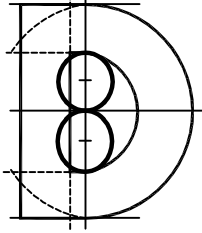

DONADIO
& Associates, Architects P.A.
A Spieze Group Inc. Company



SPIEZE ARCHITECTURAL GROUP INC.
2001 8th Avenue, Suite 300
Vero Beach, FL 32980
Tel: 772.734.2829
Fax: 772.562.0600
License No. AIA00002245
www.spieze.com

Consultant:

Drawing Title:

PROPOSED ELEVATIONS

Dwn:	JEM	Dwg. File:
Chd:	HC	XREF File:
Project No:	22CO11	Plot File:
Sheet No:		

Cert. No: 12,456

Date Signed: 09/20/21

A3.10



TYPICAL ELEVATION

spieze



DONADIO
 & Associates, Architects P.A.
 2001 9th Avenue, Suite #308
 Vero Beach, FL 32960
 License No. AA0002238