

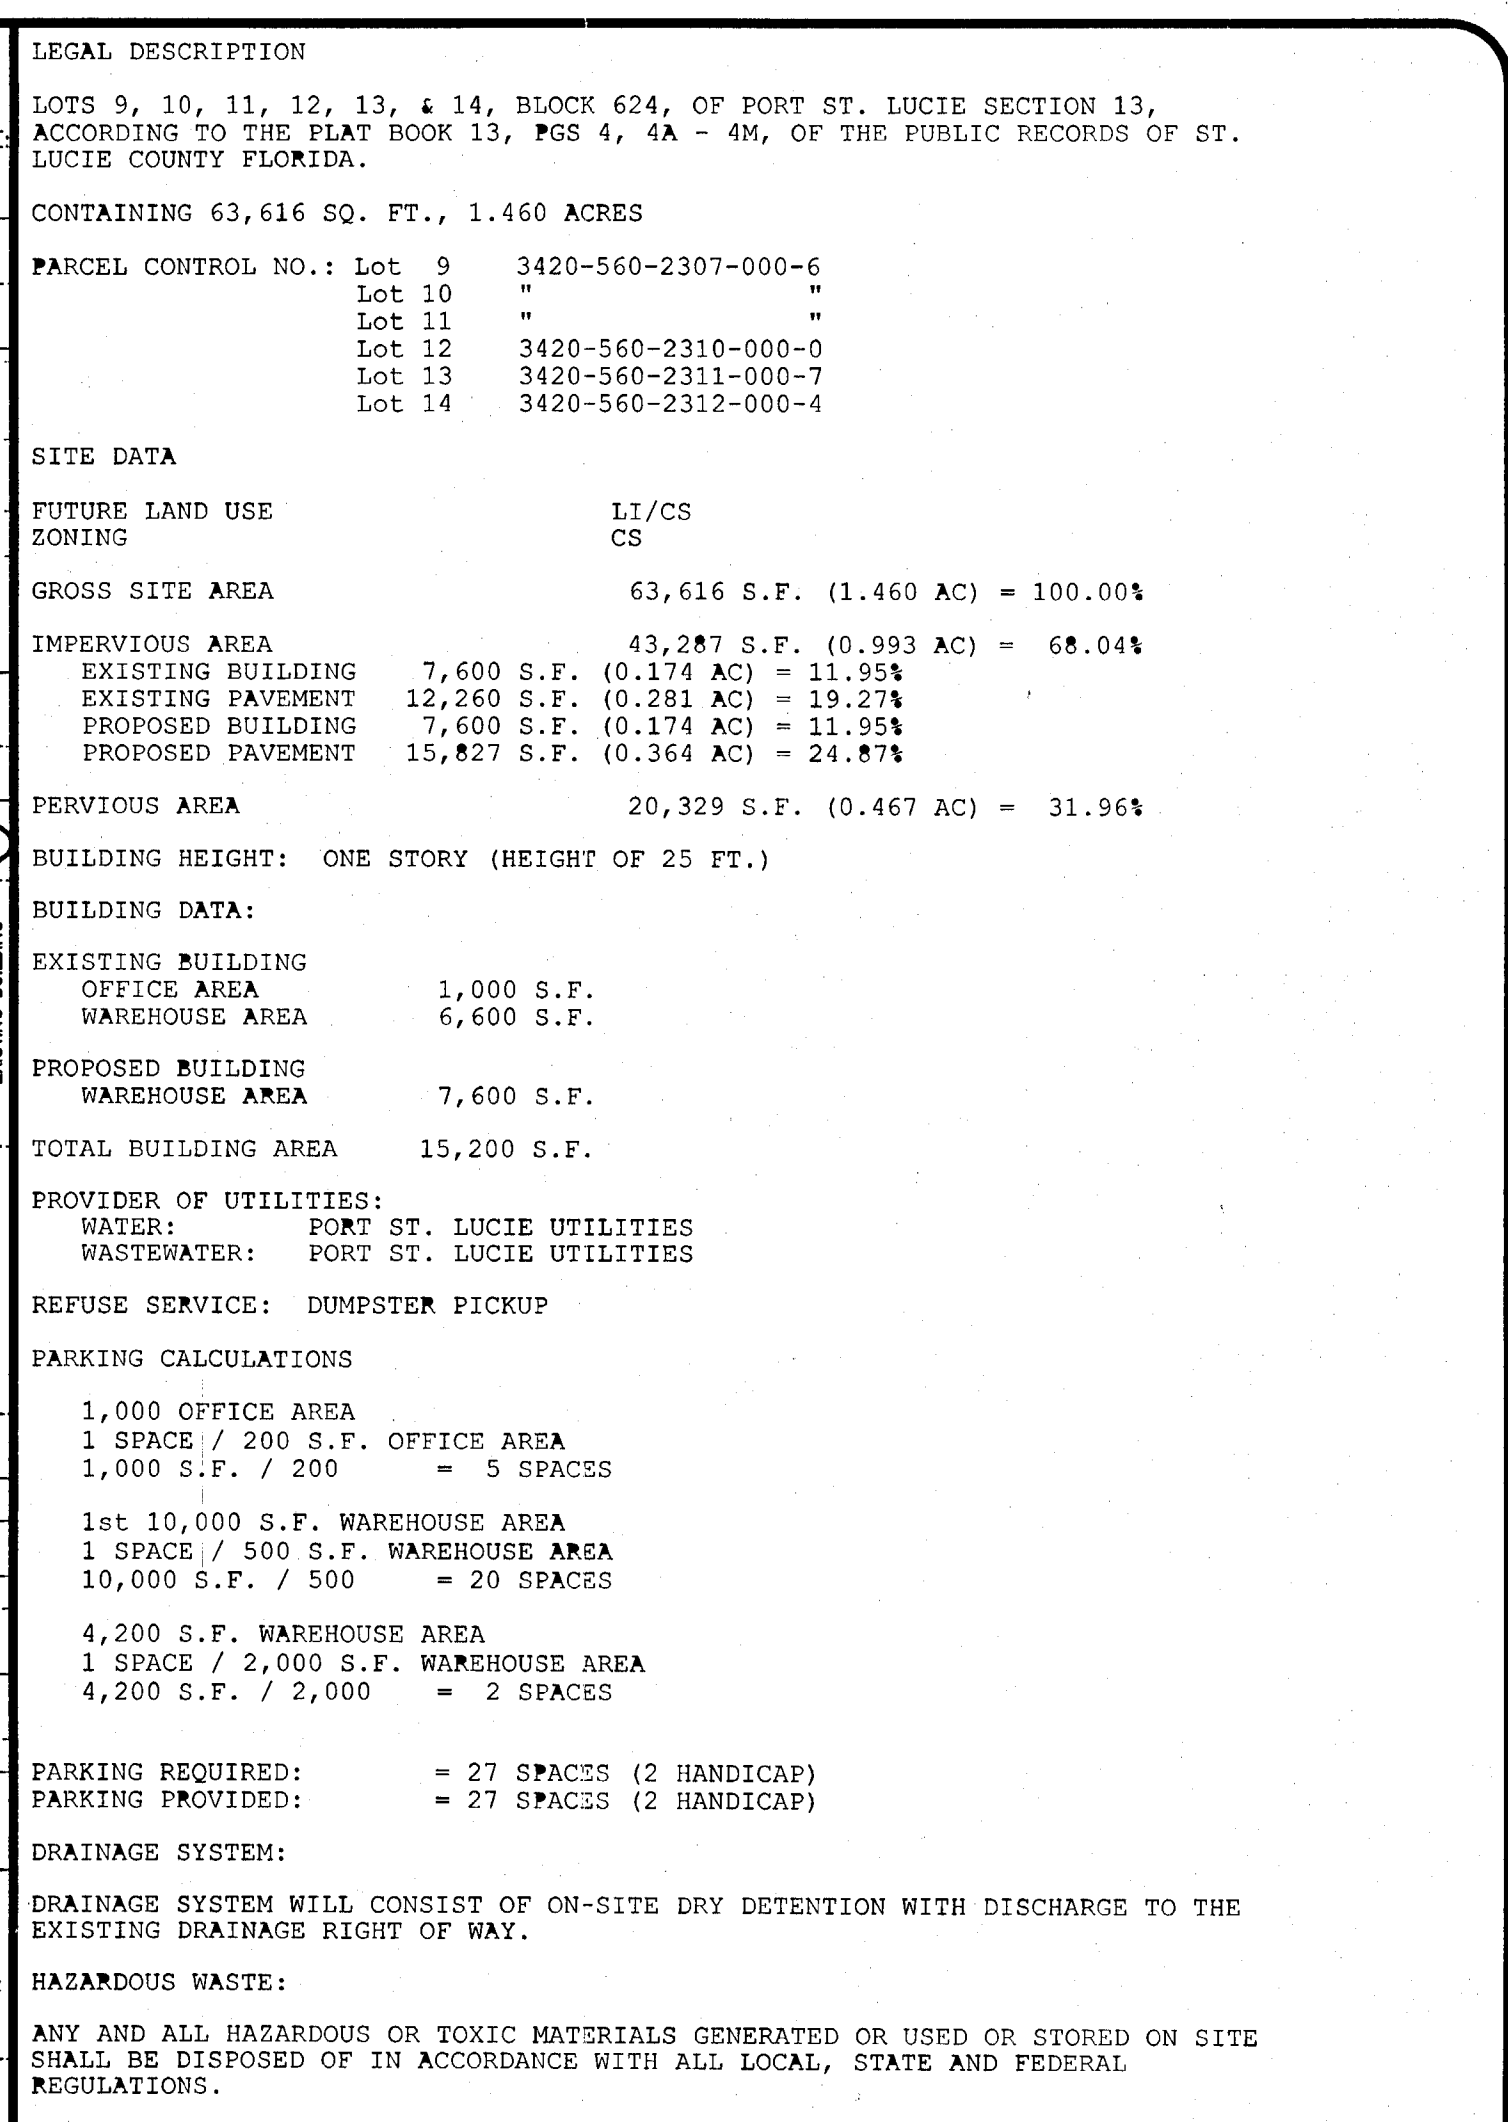
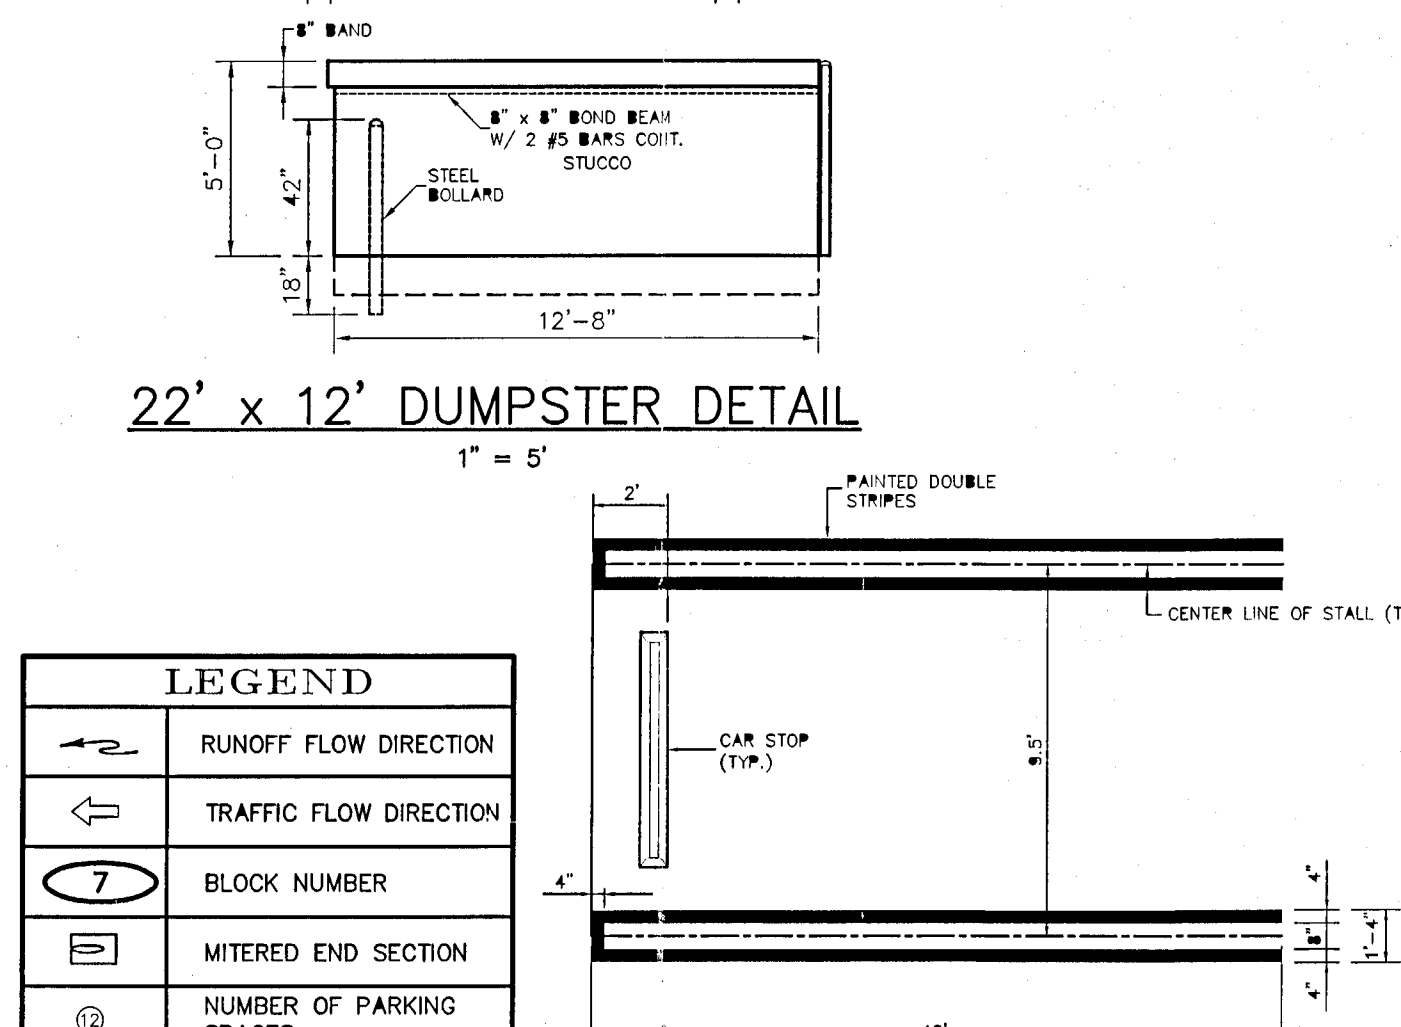


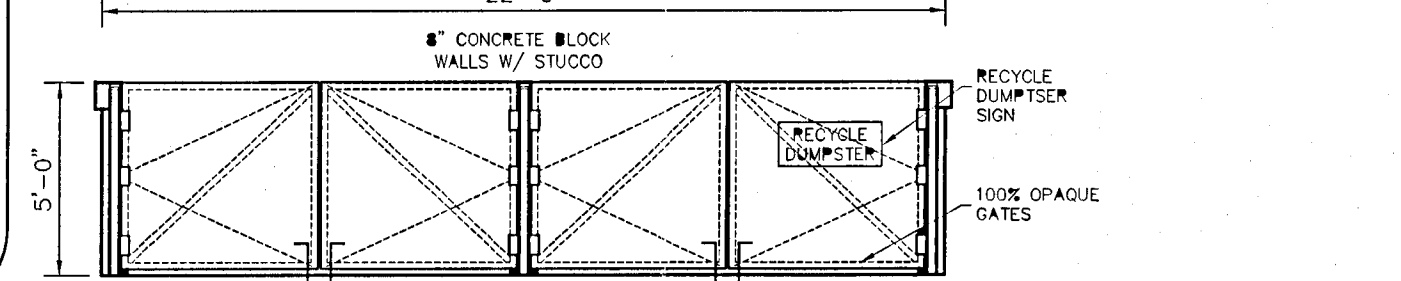

FRISCIA ENGINEERING
681 S.W. WHITMORE DR. PORT ST. LUCE FL 34984
PH: (772) 340-4990 FAX: (772) 340-7996
e-mail: joefriscia@earthlink.net

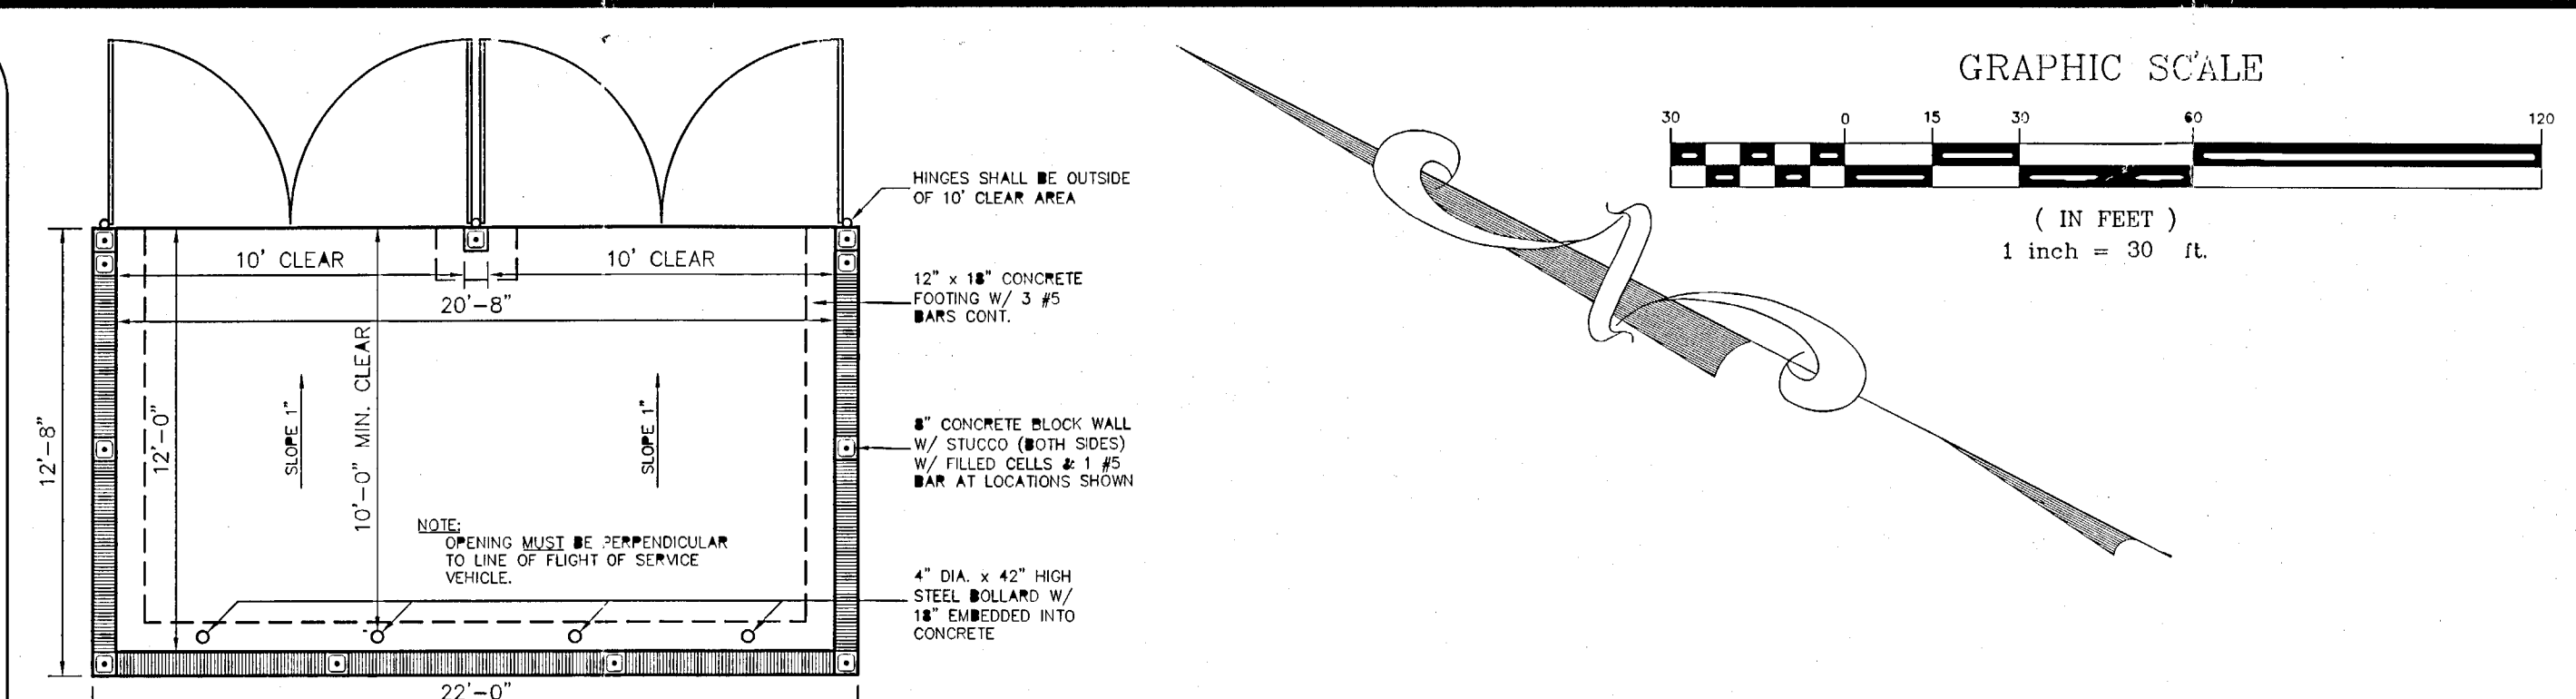

LOTS 9, 10, 11, 12, 13, & 14, BLOCK 624, OF
PORT ST. LUCIE SECTION 13, ACCORDING TO THE
PLAT BOOK 13, PGS 4, 4A - 4M, OF THE PUBLIC
RECORDS OF ST. LUCIE COUNTY FLORIDA.

SINGLE

SEACOAST SUPPLY

SITE PLAN

RECEIVED
OCT 28 2005
PLANNING DEPARTMENT
CITY OF PORT ST. LUCIE, FL

Administrative
SITE PLAN APPROVED
DATE: October 12, 2005
BY: Site Plan Review Committee
CONDITIONS ATTACHED: YES ☐ NO ☒ *JK*

SURVEYOR'S CERTIFICATE

I HEREBY CERTIFY THAT I HAVE THIS DAY COMPLETED A VERTICAL ASBLUT SURVEY OF RECENT IMPROVEMENTS AT THIS SITE AND THAT THIS SURVEY MEETS THE MINIMUM TECHNICAL STANDARDS AS SET FORTH BY THE STATE OF FLORIDA STATE BOARD OF SURVEYORS AND MAPPERS (F.A.C. 61-G-17-47).

DATED: _____

ALLEN E. BECK
PROFESSIONAL LAND SURVEYOR
FLORIDA REGISTRATION NO. 3690

ALLEN E. BECK, INC.
LAND SURVEYORS
608 S.W. BAYSHORE BLVD.
FORT ST. LUCIE, FL. 34983

PSL PROJECT NO.
P05-411

JOSEPH T. FRISCIA, P.E.
FLA. REG. NO. 31443

DRAWN
R.W.F.
CHECKED
J.T.F.
DATE
03-17-03
SCALE
1" = 30'
JOB NO.
03573
SHEET
1
OF
SHEETS