







BUILDING A EAST ELEVATION SCALE: 3/32" = 1'-0"



BUILDING A SOUTH ELEVATION



BUILDING A WEST ELEVATION

SCALE: 3/32" = 1'-0"



BUILDING A NORTH ELEVATION

SCALE: 3/32" = 1'-0"



COLOR SCHEDULE	
	WALL COLOR 1
	SW 7012
	CREAMY
	WALL COLOR 2
	SW 2821
	DOWNING STONE
	WALL COLOR 3
	SW 6165
	CONNECTED GRAY
_	
	METAL FABRICATIONS
	SW 7505
	MANOR HOUSE
	BRICK CLADDING
	ACME BRICK
	COLOR: BRANDYWINE
	SIZE: MODULAR
	STOREFRONT FRAMES
	KAWNEER PERMACOAT
	DEEP BLUE
	FIXED ALUMINUM AWNING
	SW 6864 CHERRY TOMATO

TAG#	DESIGNATION
1	SMOOTH STUCCO FINISH
2	SMOOTH STUCCO FINISH WITH REVEALS
3	RAISED STUCCO BAND
4	IMPACT RATED ALUMINUM STOREFRONT SYSTEM DEEP BLUI
5	ALUMINUM CANOPY DARK BRONZE
6	METAL AWNING
7	ALUMINUM COPING
8	STUCCO CONTROL JOINT
9	SIGNAGE
10	IMPACT RATED HOLLOW METAL DOOR
11	STANDING SEAM METAL ROOF
12	BRICK FINISH
13	ALUMINUM OVERHEAD DOOR DEEP BLUE
14	

RANK G. RELF ARCHITECT
35 PINELAWN ROAD, SUITE 207W

MELVILLE, N.Y. 11747 tel 631.271.4432 fax 631.271.4532 www.fgrelf.com

CON	SULT	ΔΝΤ	<u></u>

THIS DRAWING, PREPARED FOR THE SPECIFIC
PROJECT INDICATED, IS AN INSTRUMENT OF
SERVICE, AND THE PROPERTY OF FRANK G. RELF,
A.I.A INFRINGEMENT OR ANY USE OF THIS
PROJECT IS PROHIBITED. ANY ALTERATION, OR
REPRODUCTION OF THIS DOCUMENT IS ALSO
PROHIBITED WITHOUT THE WRITTEN CONSENT OF
THE ARCHITECT.
FRANK G RELEARCHITECT PC

PROJECT II SERVICE, AND A.I.A INFF PROJECT IS REPRODUC	ING, PREPARED FOR TH NDICATED, IS AN INSTR D THE PROPERTY OF FR RINGEMENT OR ANY US PROHIBITED. ANY ALTE CTION OF THIS DOCUME WITHOUT THE WRITTEN	UMENT OF ANK G. REL E OF THIS RATION, OR NT IS ALSO
FRANK	THE ARCHITECT. G. RELF ARCHITE	ECT, P.C.
REVISIONS:		
# DATE	COMMENT	

TH	IS DRAW	'ING, PREPA	RED FOR	THE SPI	ECIFIC
PF	ROJECT I	INDICATED,	IS AN INS	TRUMEN	IT OF
SER\	/ICE, ANI	D THE PROF	PERTY OF	FRANK	G. REL
Α	I.A INFI	RINGEMENT	OR ANY	USE OF	THIS
PRO	DJECT IS	PROHIBITE	D. ANY AL	TERATIO	ON, OF
RE	PRODUC	CTION OF TH	HIS DOCUI	MENT IS	ALSO
PROF	HIBITED \	WITHOUT TH		EN CONS	SENT (
		THE AR	CHITECT.		
I .	D ANIZ	C DELE	V D CITI	трот	D C
1	KANK	G. RELF	AKCHI	IECI,	P.C.
REV	ISIONS :				
#	DATE		COMME	NT	
\land					
$\overline{}$					
\triangle					

RE	PRODUC	CTION OF THIS DOCUMENT IS ALSO WITHOUT THE WRITTEN CONSENT THE ARCHITECT.
F	RANK	G. RELF ARCHITECT, P.C.
REV	ISIONS :	
#	DATE	COMMENT
\triangle		
I .		

REV	ISIONS :	
#	DATE	COMMENT
\triangle		

" 5475	0014145145
ISSUE:	
$ \wedge $	
<u> </u>	
\land	
\land	
\land	

$\overline{\wedge}$	
$\overline{\wedge}$	
$\overline{\wedge}$	
ISSUE:	

$\overline{\wedge}$	
$\overline{\wedge}$	
ISSUE:	
# DATE	COMMENT

$\overline{\wedge}$			
$\overline{\wedge}$			
$\overline{\wedge}$			
		`	
ISS	UE:		
#	DATE		COMMENT

$\overline{\wedge}$		
$\overline{\wedge}$		
ISS	UE:	
#	DATE	COMMENT
4	4/0/00	ICCLIED TO DI ANNUNIO 9 ZONI

\triangle		
\triangle		
$\overline{\wedge}$		
$\overline{\wedge}$		
ISS	UE:	
#	DATE	COMMENT
1	4/6/22	ISSUED TO PLANNING & ZONING

\triangle		
ISS	UE:	
#	DATE	COMMENT
1_	4/6/22	ISSUED TO PLANNING & ZONING

\triangle		
ISS	UE:	
#	DATE	COMMENT
1	4/6/22	ISSUED TO PLANNING & ZONING

\triangle		
ISS	UE:	
#	DATE	COMMENT
1	4/6/22	ISSUED TO PLANNING & ZONING
—		

\triangle			_
ISS	UE:		
#	DATE	COMMENT	
1	4/6/22	ISSUED TO PLANNING & ZONING	
_			_
<u>1</u> —	<u>4/6/22</u>	ISSUED TO PLANNING & ZONING	_

ISSUE:		
#	DATE	COMMENT
1_	4/6/22	ISSUED TO PLANNING & ZONING
l		
l —		
 		
 —		

—	

_	
—	
	 -

l — —	
l — —	
 — —	
l — —	

FARRELL BUILDING 2317 MONTAUK HIGHWAY

FARRELL SOUTHERN GROVE VILLAGE PARKWAY PORT ST. LUCIE, FL

BRIDGEHAMPTON, NY 11932

TITLE DRAWING:


BUILDING A ELEVATIONS


. & SIGNATURE	DATE:	01/12/2
	PROJECT No.	2103
	DRAWING BY:	J.F
	CHK BY:	L.I
	DWG. No.:	

A-200.0	
NB	

DOB JOB NUMBER:


BUILDING B EAST ELEVATION SEZE: UN = TM

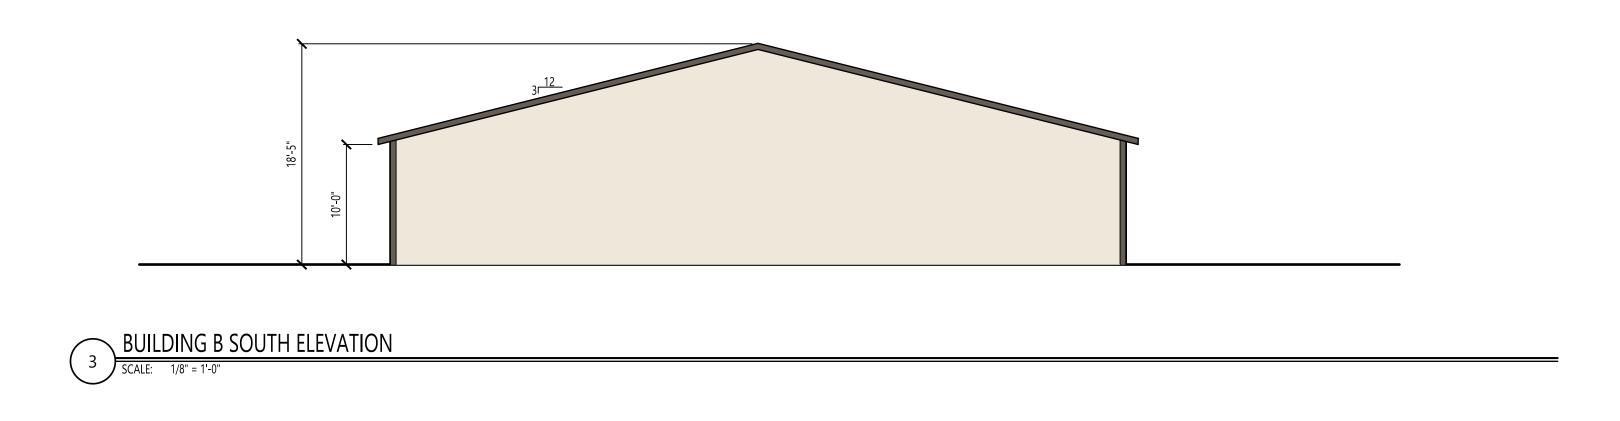

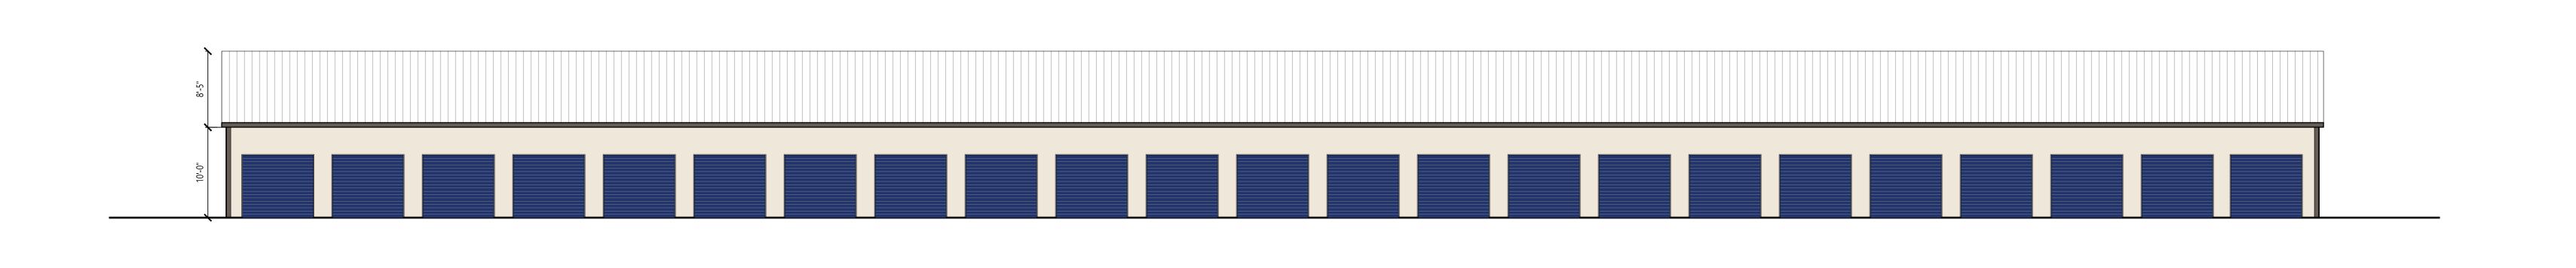

BUILDING B WEST ELEVATION

SCALE: 1/8" = 1'-0"

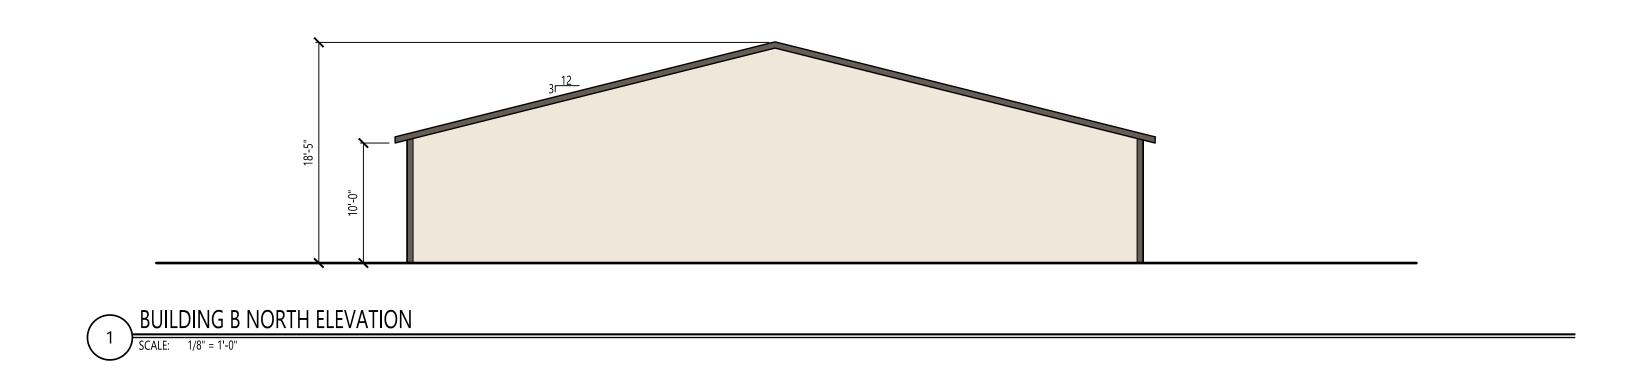

F		G. RELF ARCHITECT, P.C. PINELAWN ROAD, SUITE 207W MELVILLE, N.Y. 11747 tel 631.271.4432 fax 631.271.4532 www.fgrelf.com
CON	CHI TAN	TC.
CON	SULTAN	IIS:
PF SER\ A PR(RE	ROJECT /ICE, AN I.A INF DJECT IS PRODU	RINGEMENT OR ANY USE OF THIS PROHIBITED. ANY ALTERATION, OR CTION OF THIS DOCUMENT IS ALSO
PF SER\ A PR(RE PROH	ROJECT /ICE, AN .I.A INF DJECT IS :PRODU HIBITED	INDICATED, IS AN INSTRUMENT OF D THE PROPERTY OF FRANK G. RELF RINGEMENT OR ANY USE OF THIS S PROHIBITED. ANY ALTERATION, OR CTION OF THIS DOCUMENT IS ALSO WITHOUT THE WRITTEN CONSENT OF
PF SER\ A PRO RE PROH	ROJECT /ICE, AN .I.A INF DJECT IS :PRODU HIBITED TRANK ISIONS :	INDICATED, IS AN INSTRUMENT OF D THE PROPERTY OF FRANK G. RELF RINGEMENT OR ANY USE OF THIS PROHIBITED. ANY ALTERATION, OR CTION OF THIS DOCUMENT IS ALSO WITHOUT THE WRITTEN CONSENT OF THE ARCHITECT. C.G. RELF ARCHITECT, P.C.
PF SER\ A PR(RE PROH	ROJECT /ICE, AN .I.A INF DJECT IS PRODU HIBITED	INDICATED, IS AN INSTRUMENT OF D THE PROPERTY OF FRANK G. RELF RINGEMENT OR ANY USE OF THIS PROHIBITED. ANY ALTERATION, OR CTION OF THIS DOCUMENT IS ALSO WITHOUT THE WRITTEN CONSENT OF THE ARCHITECT.
PF SER\ A PRO RE PROH	ROJECT /ICE, AN .I.A INF DJECT IS :PRODU HIBITED TRANK ISIONS :	INDICATED, IS AN INSTRUMENT OF D THE PROPERTY OF FRANK G. RELF RINGEMENT OR ANY USE OF THIS PROHIBITED. ANY ALTERATION, OR CTION OF THIS DOCUMENT IS ALSO WITHOUT THE WRITTEN CONSENT OF THE ARCHITECT. C.G. RELF ARCHITECT, P.C.
PF SER\ A PRO RE PROH	ROJECT /ICE, AN /I.A INF DJECT IS PRODUCT HIBITED TRANK ISIONS: DATE	INDICATED, IS AN INSTRUMENT OF D THE PROPERTY OF FRANK G. RELF RINGEMENT OR ANY USE OF THIS PROHIBITED. ANY ALTERATION, OR CTION OF THIS DOCUMENT IS ALSO WITHOUT THE WRITTEN CONSENT OF THE ARCHITECT. C.G. RELF ARCHITECT, P.C.
PROPERTY FROM THE PROPERTY FRO	ROJECT /ICE, AN /I.A INF DJECT IS PRODUCT HIBITED TRANK ISIONS: DATE	INDICATED, IS AN INSTRUMENT OF D THE PROPERTY OF FRANK G. RELF RINGEMENT OR ANY USE OF THIS PROHIBITED. ANY ALTERATION, OR CTION OF THIS DOCUMENT IS ALSO WITHOUT THE WRITTEN CONSENT OF THE ARCHITECT. C.G. RELF ARCHITECT, P.C.

FARRELL BUILDING

2317 MONTAUK HIGHWAY

BRIDGEHAMPTON, NY 11932

FARRELL SOUTHERN GROVE

VILLAGE PARKWAY

PORT ST. LUCIE, FL


NB


TITLE DRAWING:


SEAL & SIGNATURE

DOB JOB NUMBER:

BUILDING C SOUTH ELEVATION SCALE: 1/8" = 1/-2"

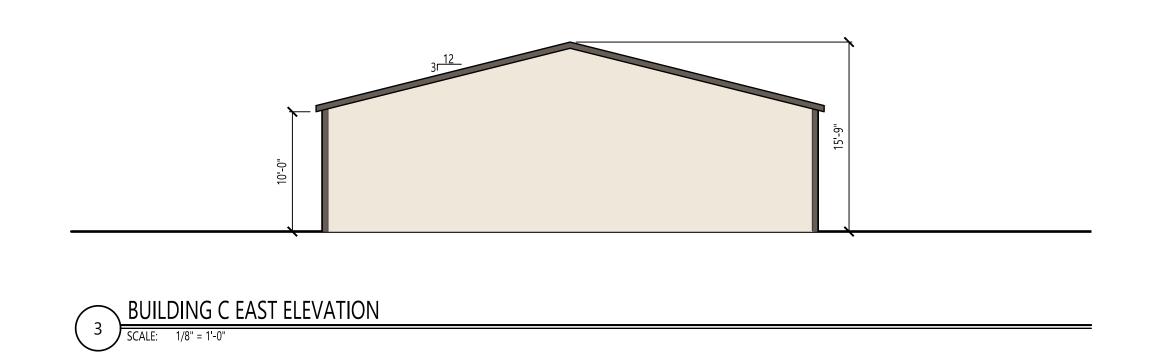

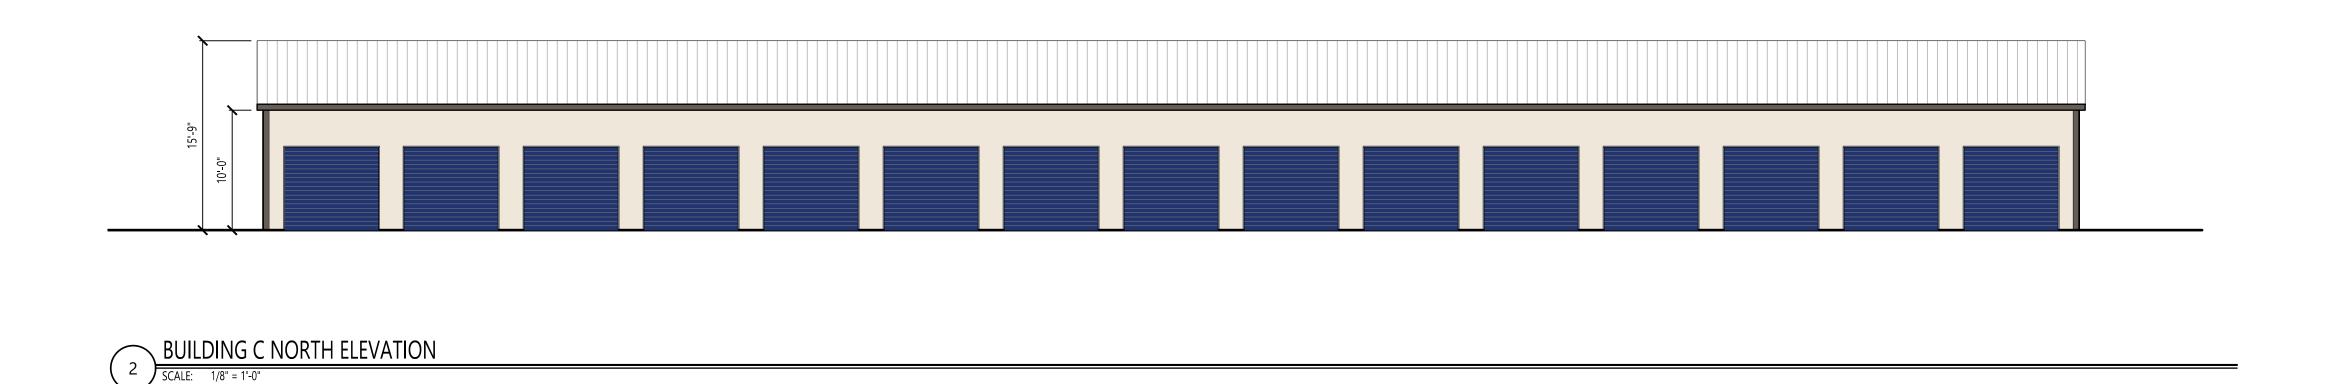

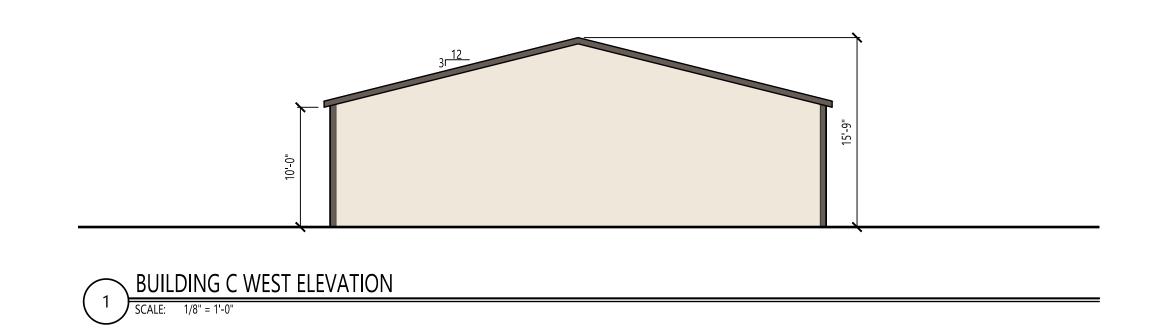

FRANI	K G. RELF	ARCHITECT, 1	P.(
35	PINELAWN R	OAD, SUITE 207W	

MELVILLE, N.Y. 11747


tel 631.271.4432 fax 631.271.4532 www.fgrelf.com


CONSULTANTS:


PROJECT SERVICE, AN A.I.A IN PROJECT I REPRODL	INDICATED IND THE PROFESSION OF THE PROFESSION O	PARED FOR THE SP D, IS AN INSTRUMED DPERTY OF FRANK NT OR ANY USE OF TED. ANY ALTERATI THIS DOCUMENT IS THE WRITTEN CON RCHITECT.	NT O G. R THIS ON,
FRANI		rchitect. F ARCHITECT,	P.C
REVISIONS	:		
# DATE		COMMENT	
<u> </u>			
$\overline{\wedge}$			
\triangle			
<u></u>			
<u> </u>			
<u> </u>			
\wedge			
Δ			
Δ			
ISSUE:			
# DATE 1 4/6/22		COMMENT O PLANNING & ZON	
231	7 MONT	L BUILDING AUK HIGHWA` PTON, NY 119	
PROJECT:			
,	VILLAGE	UTHERN GRO E PARKWAY Γ. LUCIE, FL	VE
TITLE DRAW	ING:		

DOB JOB NUMBER:

BUILDING D SOUTH ELEVATION SCALE: 180°=1-0°

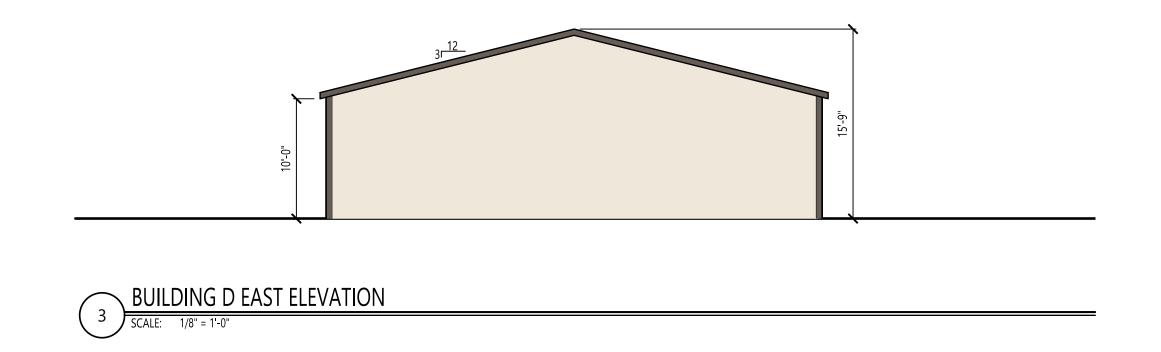

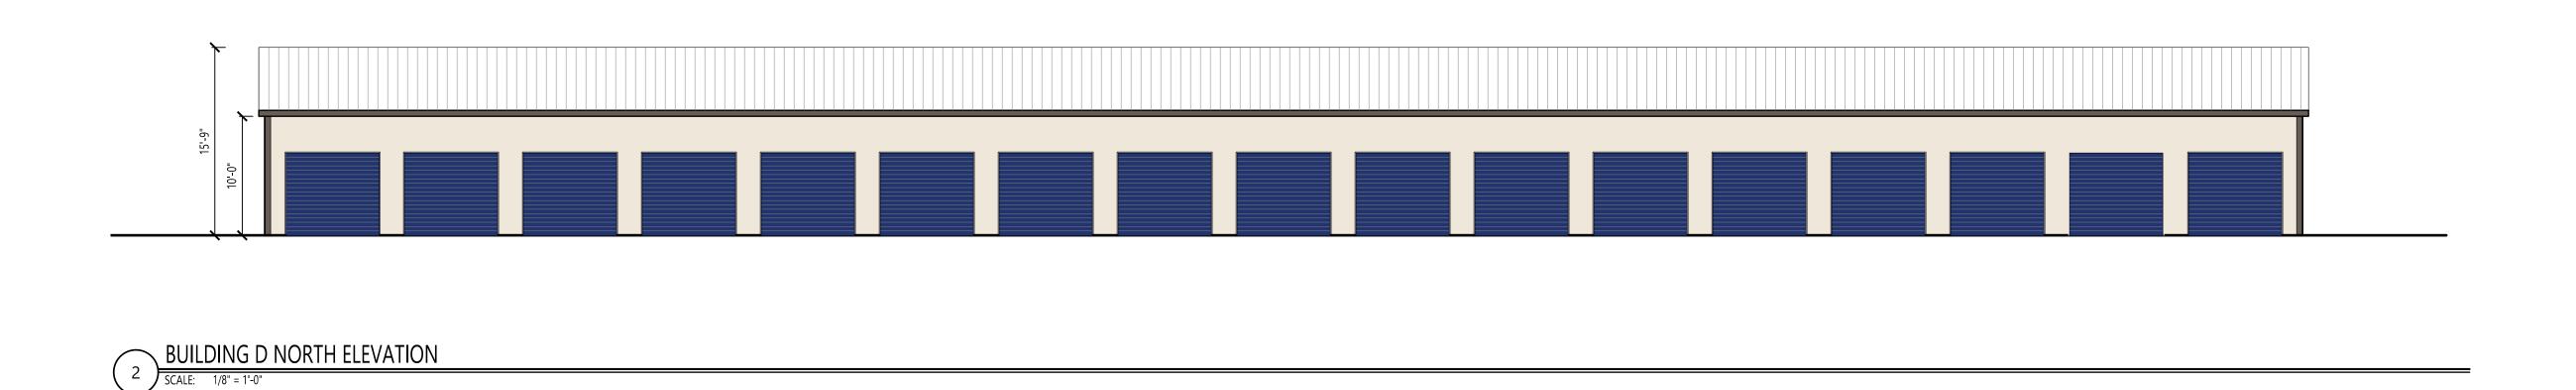

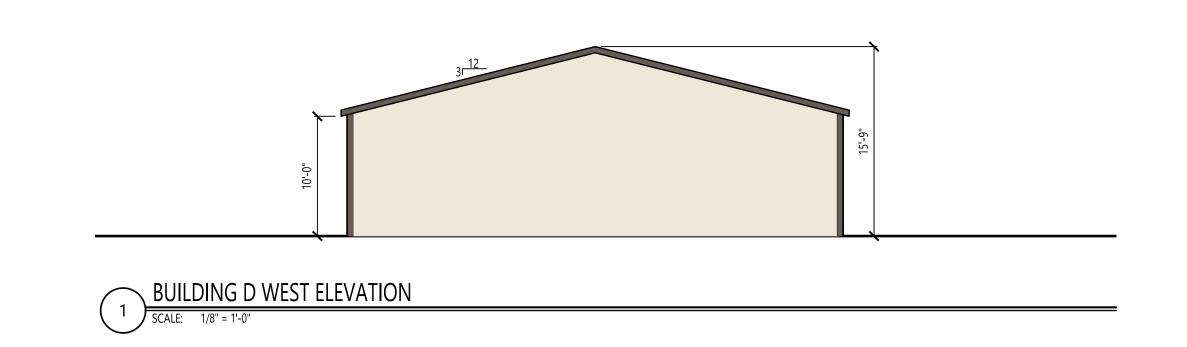

FI	E				
		INELAWN R MELVILLE tel 631. fax 631.	ARCHIT OAD, SUITE 3, N.Y. 11747 271.4432 271.4532 grelf.com	•	C.
CONS	SULTAN	TS:			
PR	OJECT	INDICATED,	ARED FOR T IS AN INSTI	RUMENT	OF
A.	I.A INF	RINGEMEN	PERTY OF F T OR ANY U: ED. ANY ALT	SE OF TH	IIS
		WITHOUT T	HIS DOCUMI HE WRITTEN CHITECT.		
			ARCHIT	ECT, P	.C.
	SIONS : DATE		COMMEN	Т	
\triangle					
\triangle					
\triangle					
\bigwedge					
\triangle					
\triangle					
ISSL	 JE:				
# _1_	DATE 4/6/22	ISSUED TO	COMMEN PLANNING		G
_					
_					
_					
	_				
_					
CLIEI	F		BUILDIN		
	F 2317	7 MONTA	UK HIGH	WAY	
PROJ	F 2317 BRID(7 MONTA GEHAMP	UK HIGH TON, NY	łWΑΥ ′ 11932	
PROJ	2317 BRIDO JECT: FARRI	7 MONTA GEHAMP ELL SOU	UK HIGH	IWAY 11932 GROVE	
PROJ	FARRI	MONTAGEHAMP ELL SOU	UK HIGH TON, NY THERN (IWAY 11932 GROVE	
PRO.	FARRI	MONTAGEHAMP ELL SOU /ILLAGE PORT ST.	UK HIGH TON, NY THERN (PARKWA	IWAY 11932 GROVE	
PRO.	F 2317 BRIDO FARRI V	MONTAGEHAMP ELL SOU /ILLAGE PORT ST.	UK HIGH TON, NY THERN (PARKWA	IWAY 11932 GROVE	
PRO.	F 2317 BRIDO FARRI V	MONTAGEHAMP ELL SOU /ILLAGE PORT ST.	UK HIGH TON, NY THERN (PARKWA	IWAY 11932 GROVE AY FL	
PRO.	F 2317 BRIDO FARRI V	MONTAGEHAMP ELL SOU /ILLAGE PORT ST.	DATE:	IWAY 11932 GROVE AY FL 01,	/12/2
PRO.	E DRAWII	MONTAGEHAMP ELL SOU /ILLAGE PORT ST.	DATE: PROJECT	JWAY 7 11932 GROVE AY FL 01, T No. G BY:	/12/2 2103 J.R
PRO.	E DRAWII	MONTAGEHAMP ELL SOU /ILLAGE PORT ST.	DATE: PROJECT	JWAY 7 11932 GROVE AY FL 01, T No. G BY:	/12/2 2103 J.R
PRO.	E DRAWII	MONTAGEHAMP ELL SOU /ILLAGE PORT ST.	DATE: PROJECT	JWAY 7 11932 GROVE AY FL 01, T No. G BY:	