


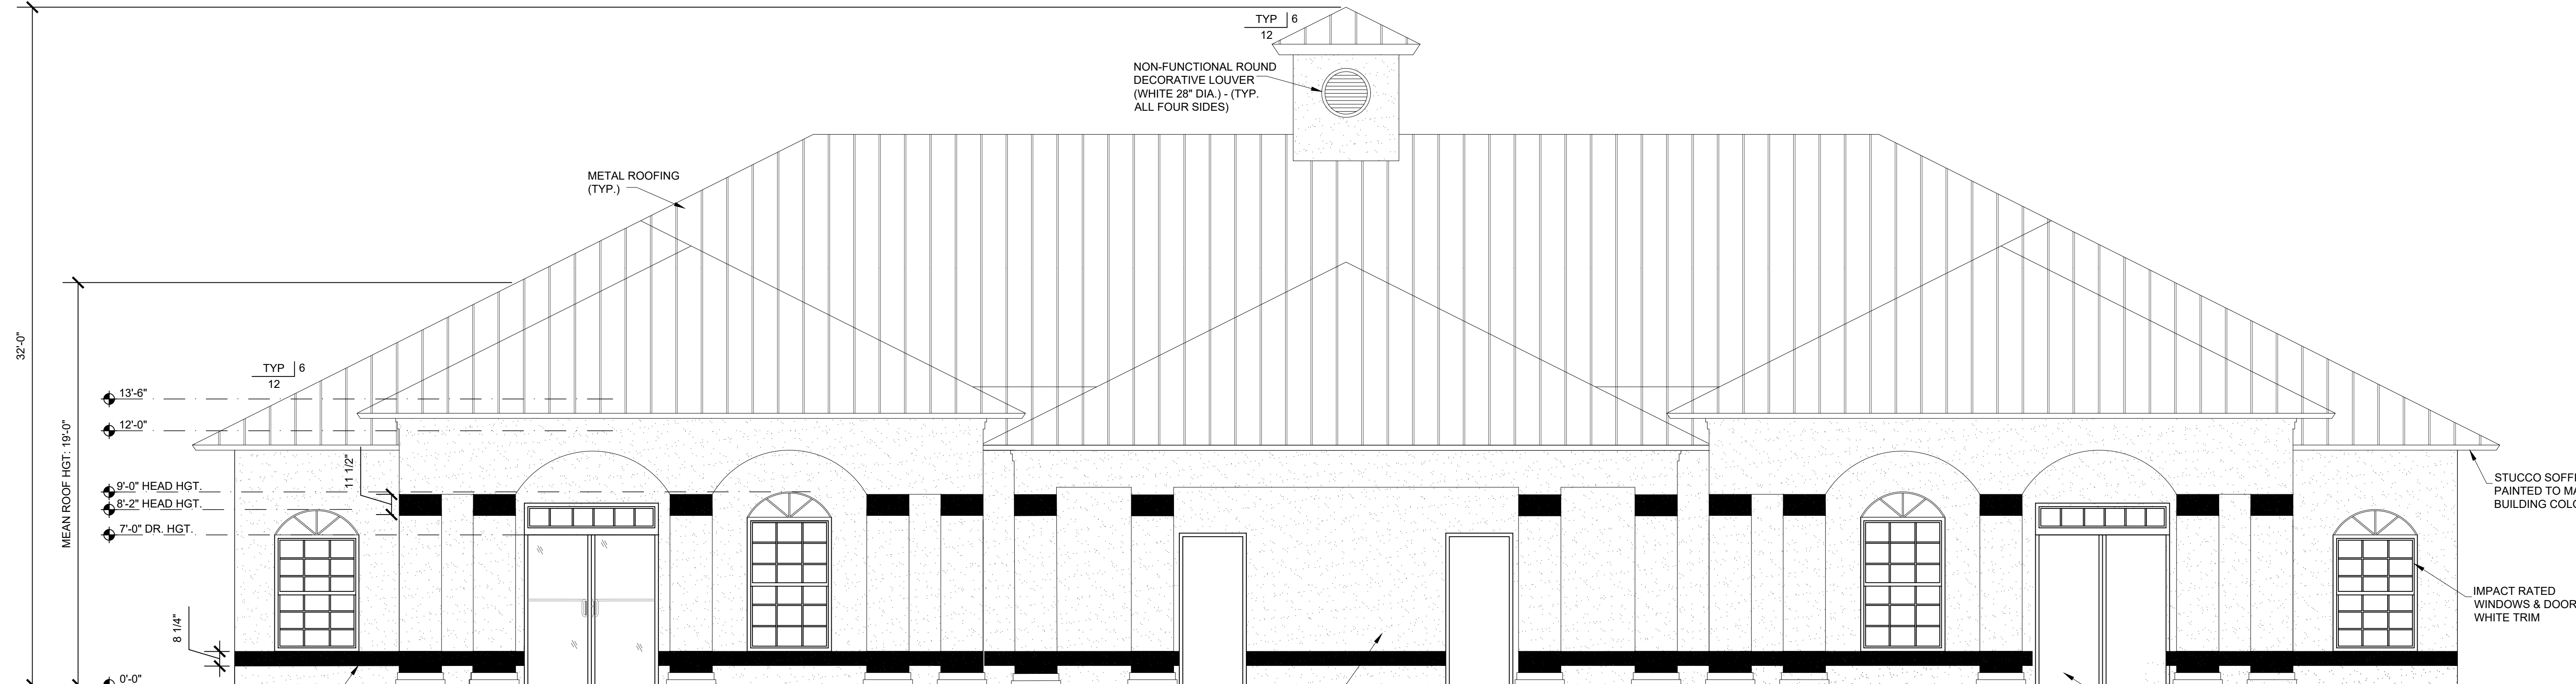

FRONT ELEVATION

2'-0" TYP.

|                                 |                 |                                                                            |
|---------------------------------|-----------------|----------------------------------------------------------------------------|
| ALZHEIMER'S CARE GRACE LUTHERAN | ELEVATIONS      |                                                                            |
|                                 | PREPARED FOR:   | GRACE LUTHERAN CHURCH<br>556 S. W. CASHMERE BLVD.<br>PORT SAINT LUCIE, FL. |
|                                 | PROJECT NAME:   | ALZHEIMER'S COMMUNITY CARE AT GRACE LUTHERAN                               |
|                                 | CITY/STATE/ZIP: | STREET ADDRESS: 556 S. W. CASHMERE BLVD.<br>PORT SAINT LUCIE, FL.          |

ALZHEIMER'S CARE GRACE LUTHERAN

BID SET  
NOT FOR  
CONSTRUCTION


|                                                                                              |   |
|----------------------------------------------------------------------------------------------|---|
| PREPARED FOR:<br>GRACE LUTHERAN CHURCH<br>555 S. W. CASHMERE BLVD.<br>PORT SAINT LUCIE, FL., | PROJECT NAME: ALZHEIMER'S COMMUNITY CARE AT GRACE LUTHERAN<br>STREET ADDRESS: 555 S. W. CASHMERE BLVD.<br>CITY STATE ZIP: PORT SAINT LUCIE, FL., |
|----------------------------------------------------------------------------------------------|---|

**EARTHWORKS**  
planning and design consultants

7410 S. US HWY 1  
SUITE 104  
PORT ST LUCIE, FL 34952 772.405.7871  
(FAX) 843.651.7903  
[www.earthworksgroup.com](http://www.earthworksgroup.com)


# A2.01

DRAWING NAME: C:\Users\Gammal\AppData\Local\Temp\A2.02.dwg 148 A2.02 ELEVATIONS (J:\Jun-21, 2019, 2:13pm) changed

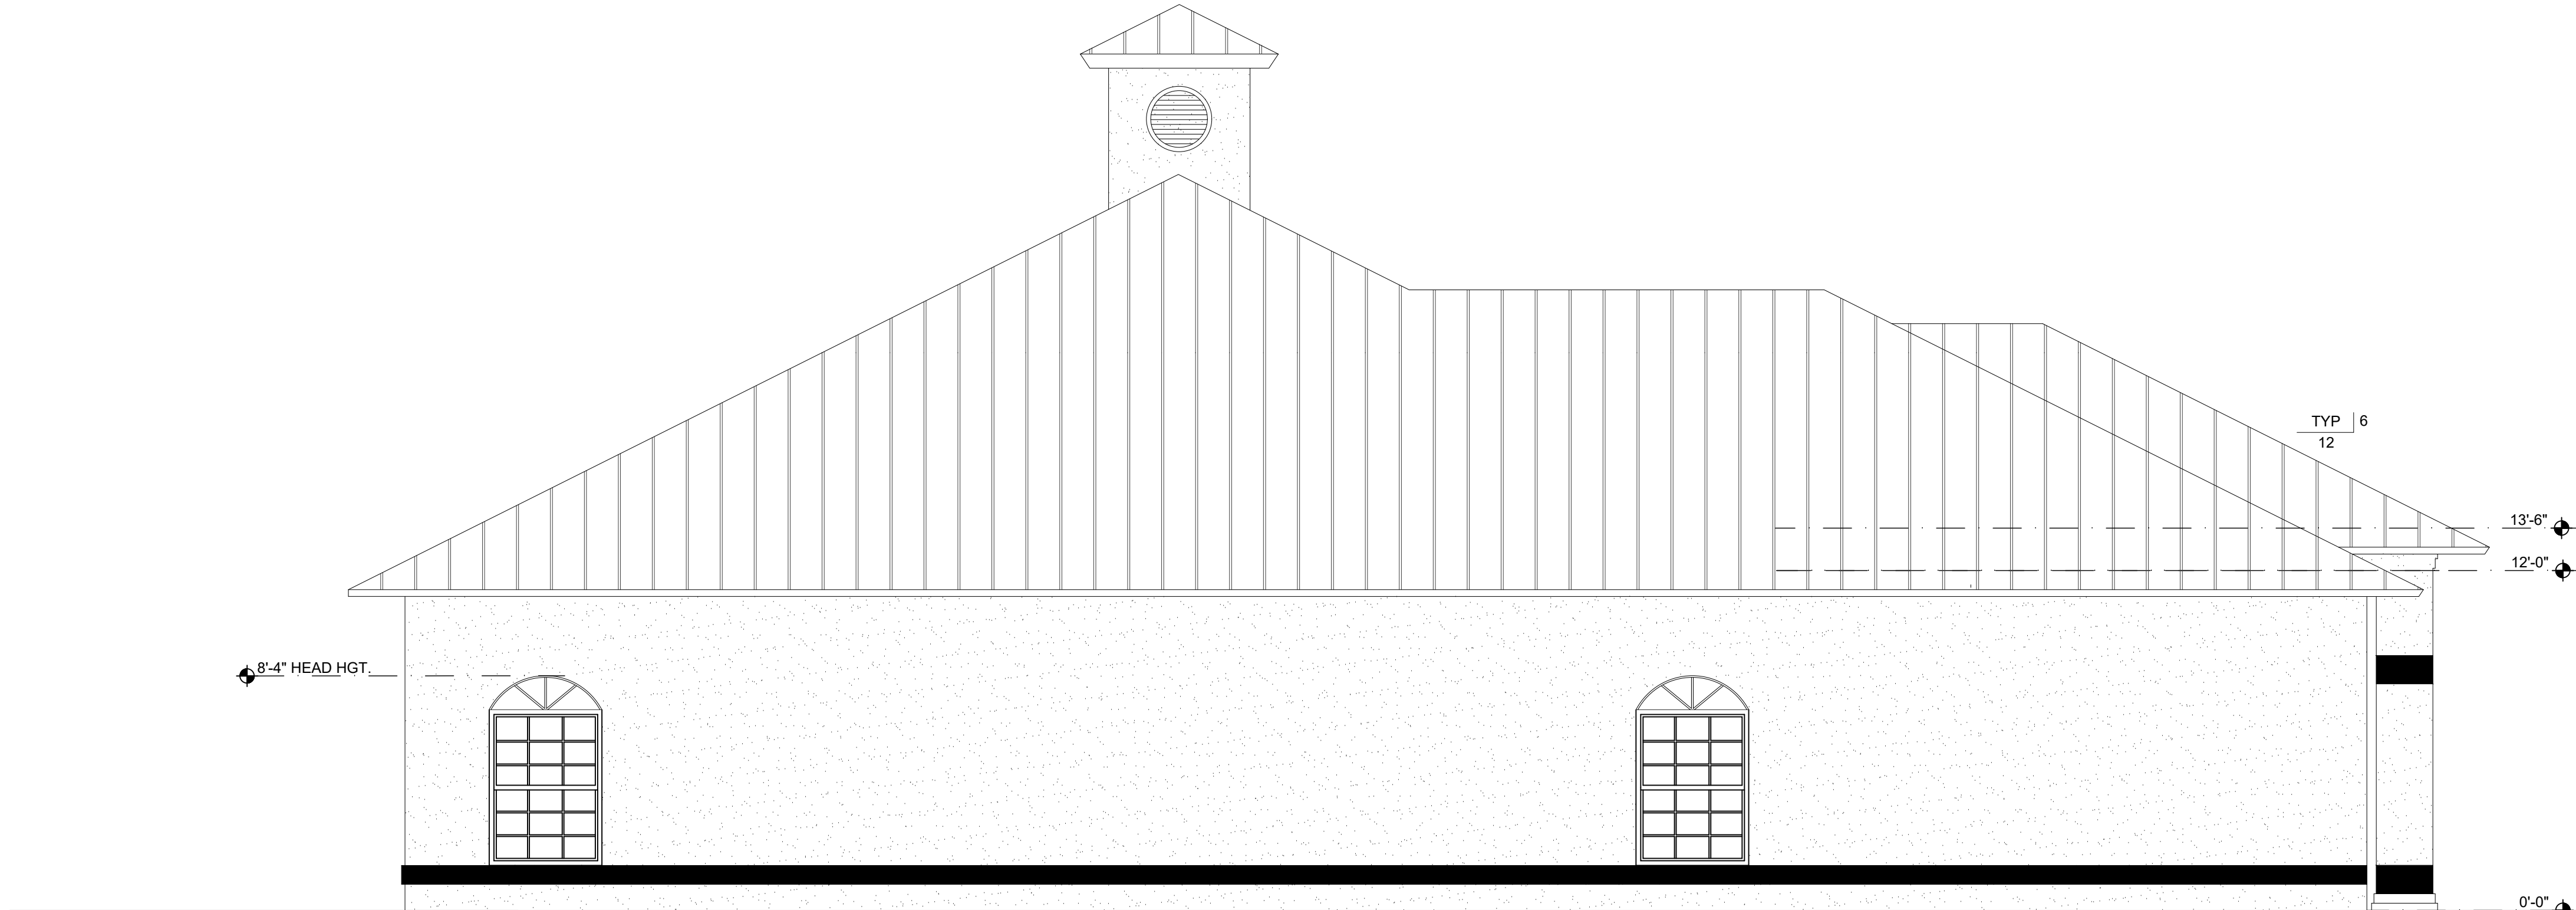

LEFT ELEVATION

SCALE: 1/4" = 1'-0"

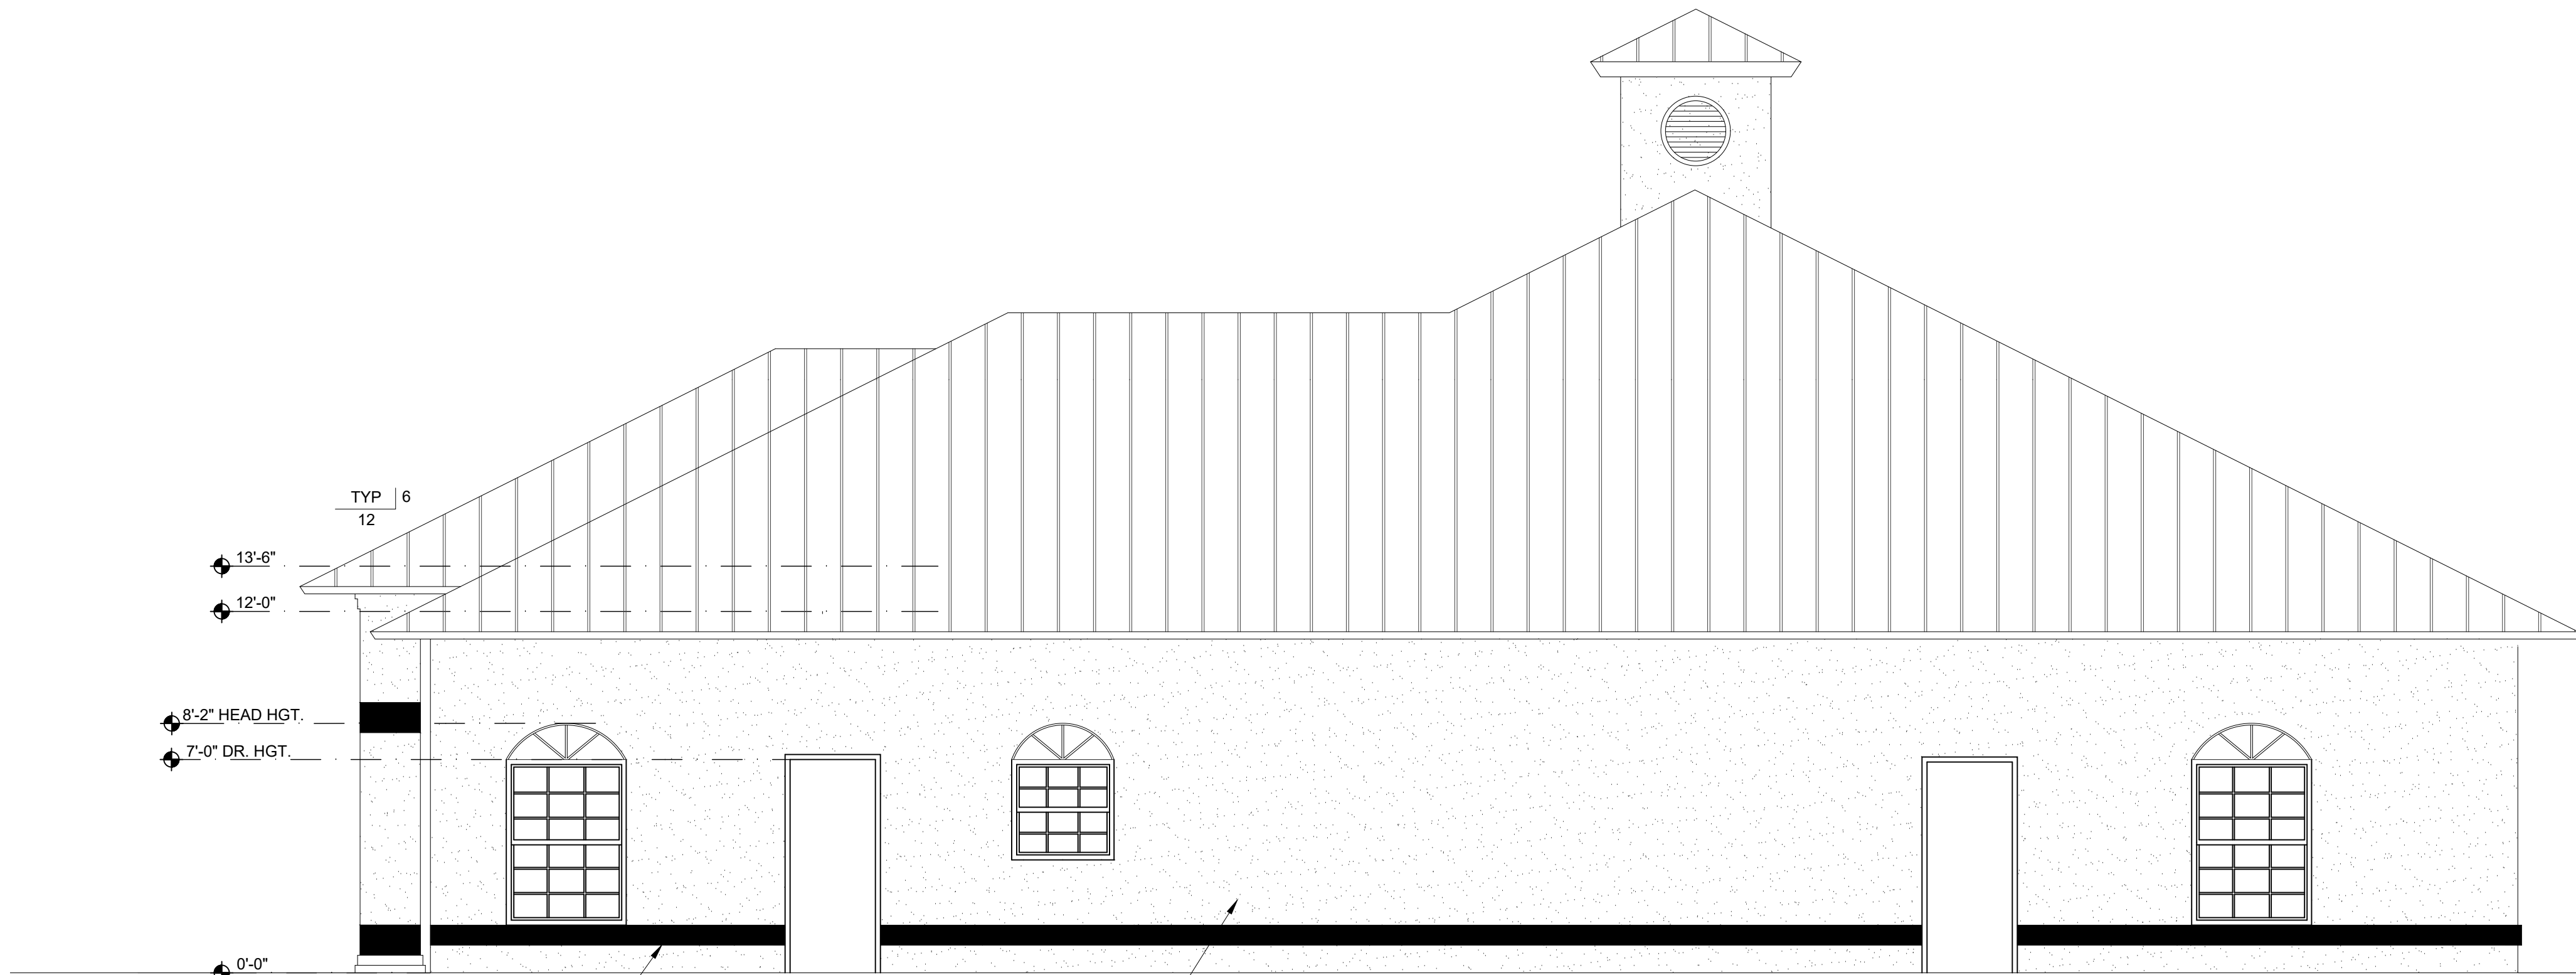

PAINTED ACCENT BANDS -  
SHERWIN WILLIAMS -  
SUNRISE RED (CUSTOM  
COLOR MATCH) - (TYP. @  
COLUMN ACCENTS)

PAINTED STUCCO FINISH -  
SHERWIN WILLIAMS -  
GREEK VILLA #SW7551

RIGHT ELEVATION

SCALE: 1/4" = 1'-0"

BID SET  
NOT FOR  
CONSTRUCTION

ALZHEIMER'S CARE GRACE LUTHERAN

ELEVATIONS

PREPARED FOR: GRACE LUTHERAN CHURCH  
555 S. W. CASHMERE BLVD.  
PORT SAINT LUCIE, FL.

PROJECT NAME: ALZHEIMER'S COMMUNITY CARE AT GRACE LUTHERAN  
STREET ADDRESS: 555 S. W. CASHMERE BLVD.  
CITY/STATE/ZIP: PORT SAINT LUCIE, FL.

| REVISION SCHEDULE |          |             | BY |
|-------------------|----------|-------------|----|
| NO.               | DATE     | DESCRIPTION |    |
| 1                 | --/--/-- |             |    |
| 2                 | --/--/-- |             |    |
| 3                 | --/--/-- |             |    |
| 4                 | --/--/-- |             |    |
| 5                 | --/--/-- |             |    |
| 6                 | --/--/-- |             |    |
| 7                 | --/--/-- |             |    |
| 8                 | --/--/-- |             |    |
| 9                 | --/--/-- |             |    |
| 10                | --/--/-- |             |    |
| 11                | --/--/-- |             |    |
| 12                | --/--/-- |             |    |

PROJECT#: 181159.GL.ARCH.dwg

DATE: JUNE 21, 2019

SCALE: AS SHOWN

DESIGNED BY: CH

DRAWN BY: JEM

CHECKED BY: CH

SHEET TITLE

ELEVATIONS

A2.02