




11/17/2021 7:19:52 AM
Z:_AU_DWG\21146_2021_DWG\CD\21146_CashmereRetail1_Preliminary\FW121146_CashmereRetail1_111521.dwg

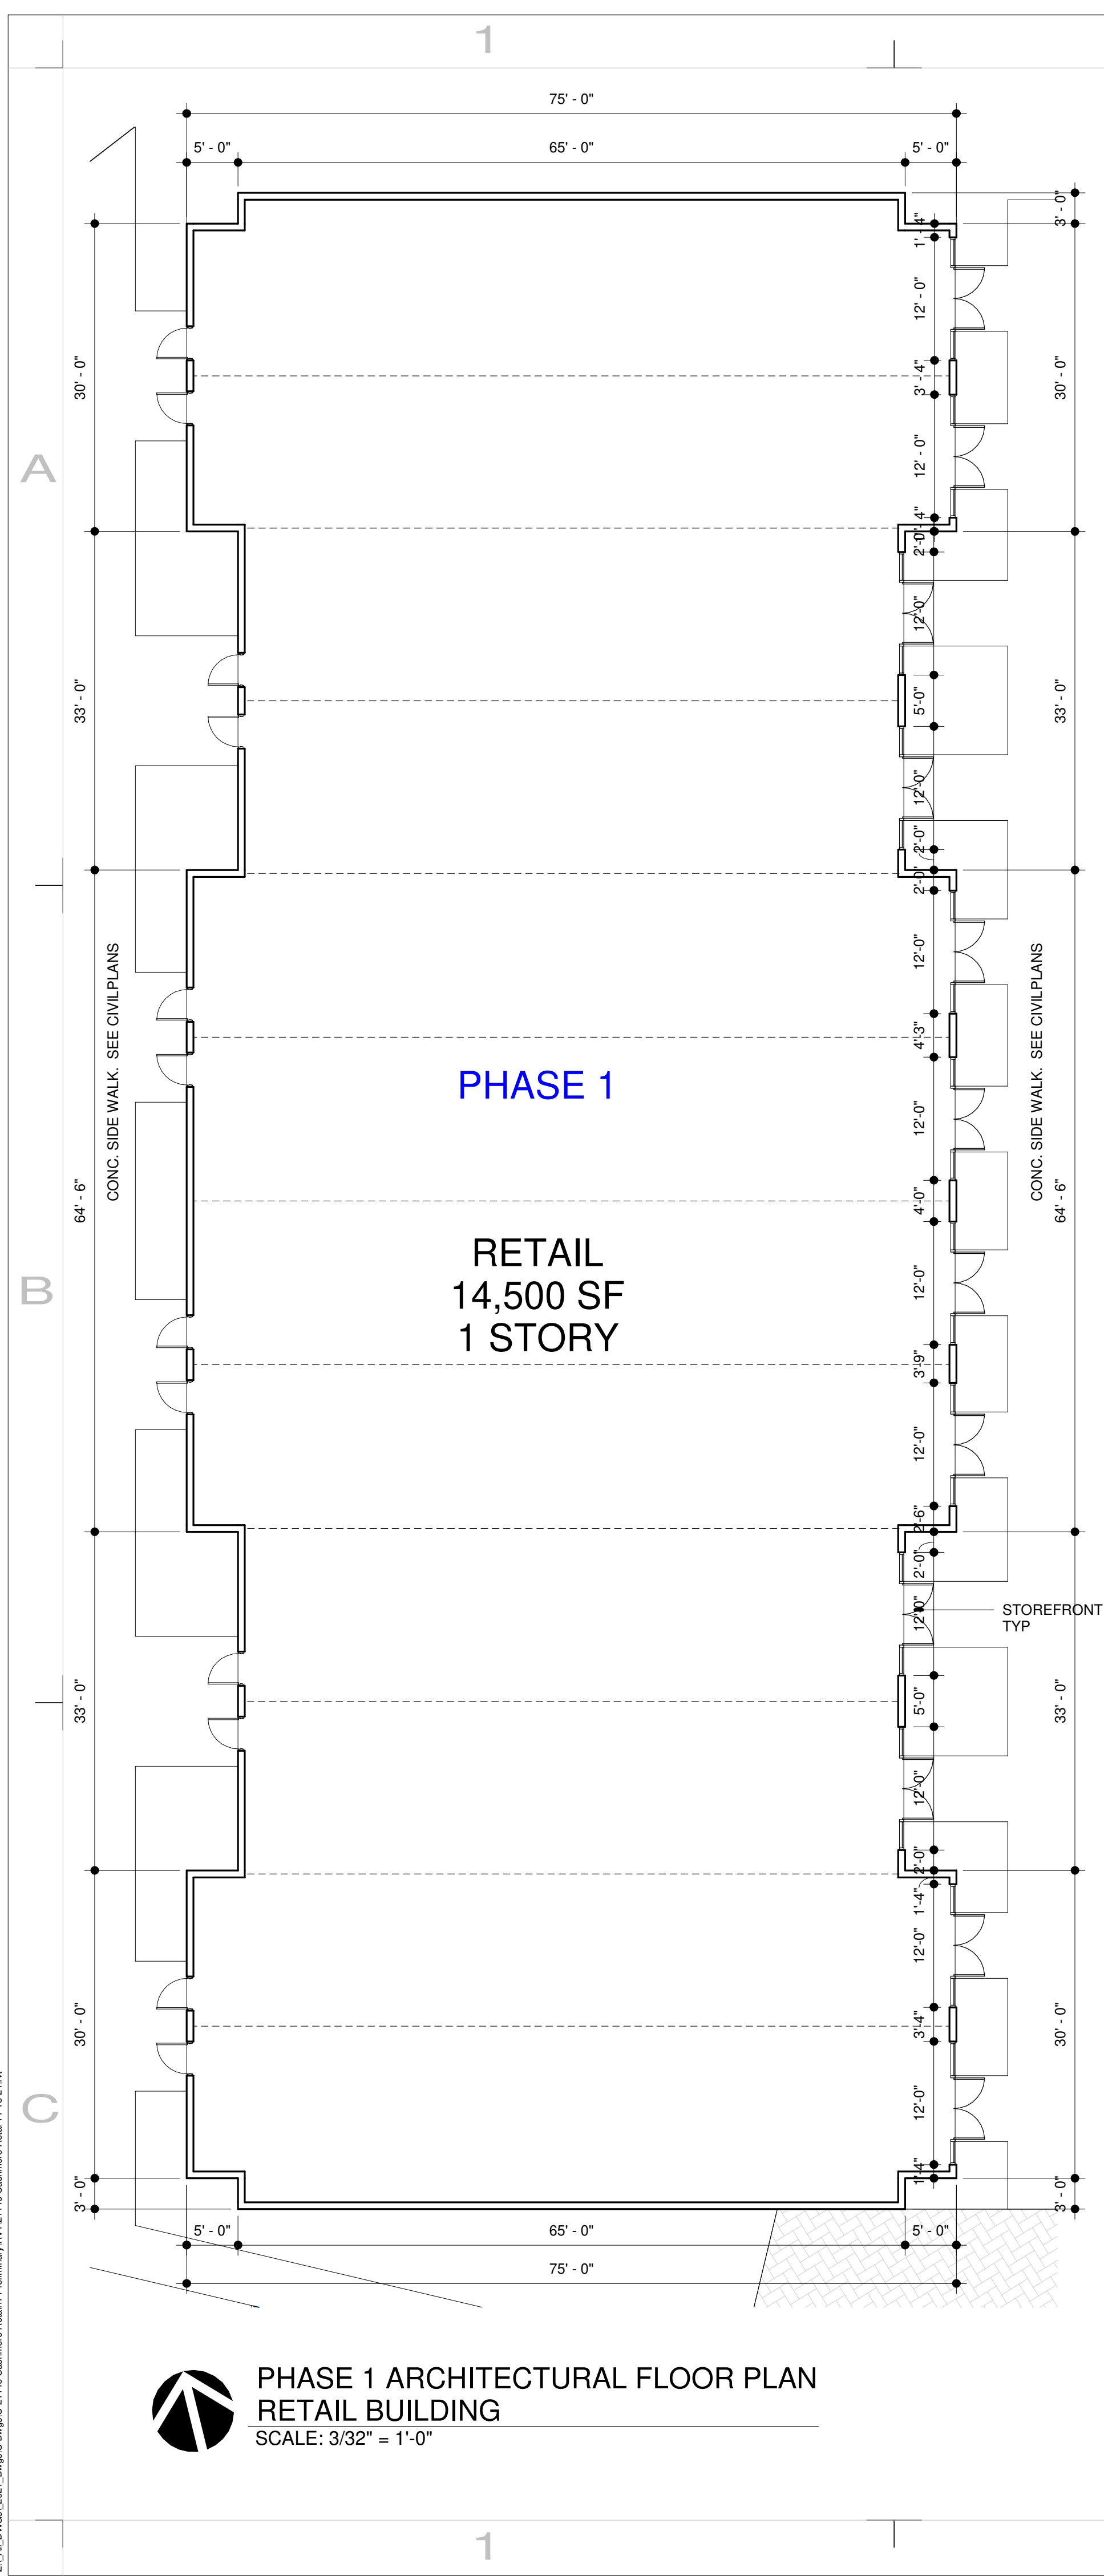

**PHASE 1 ARCHITECTURAL FLOOR PLAN
RETAIL BUILDING**
SCALE: 3/32" = 1'-0"

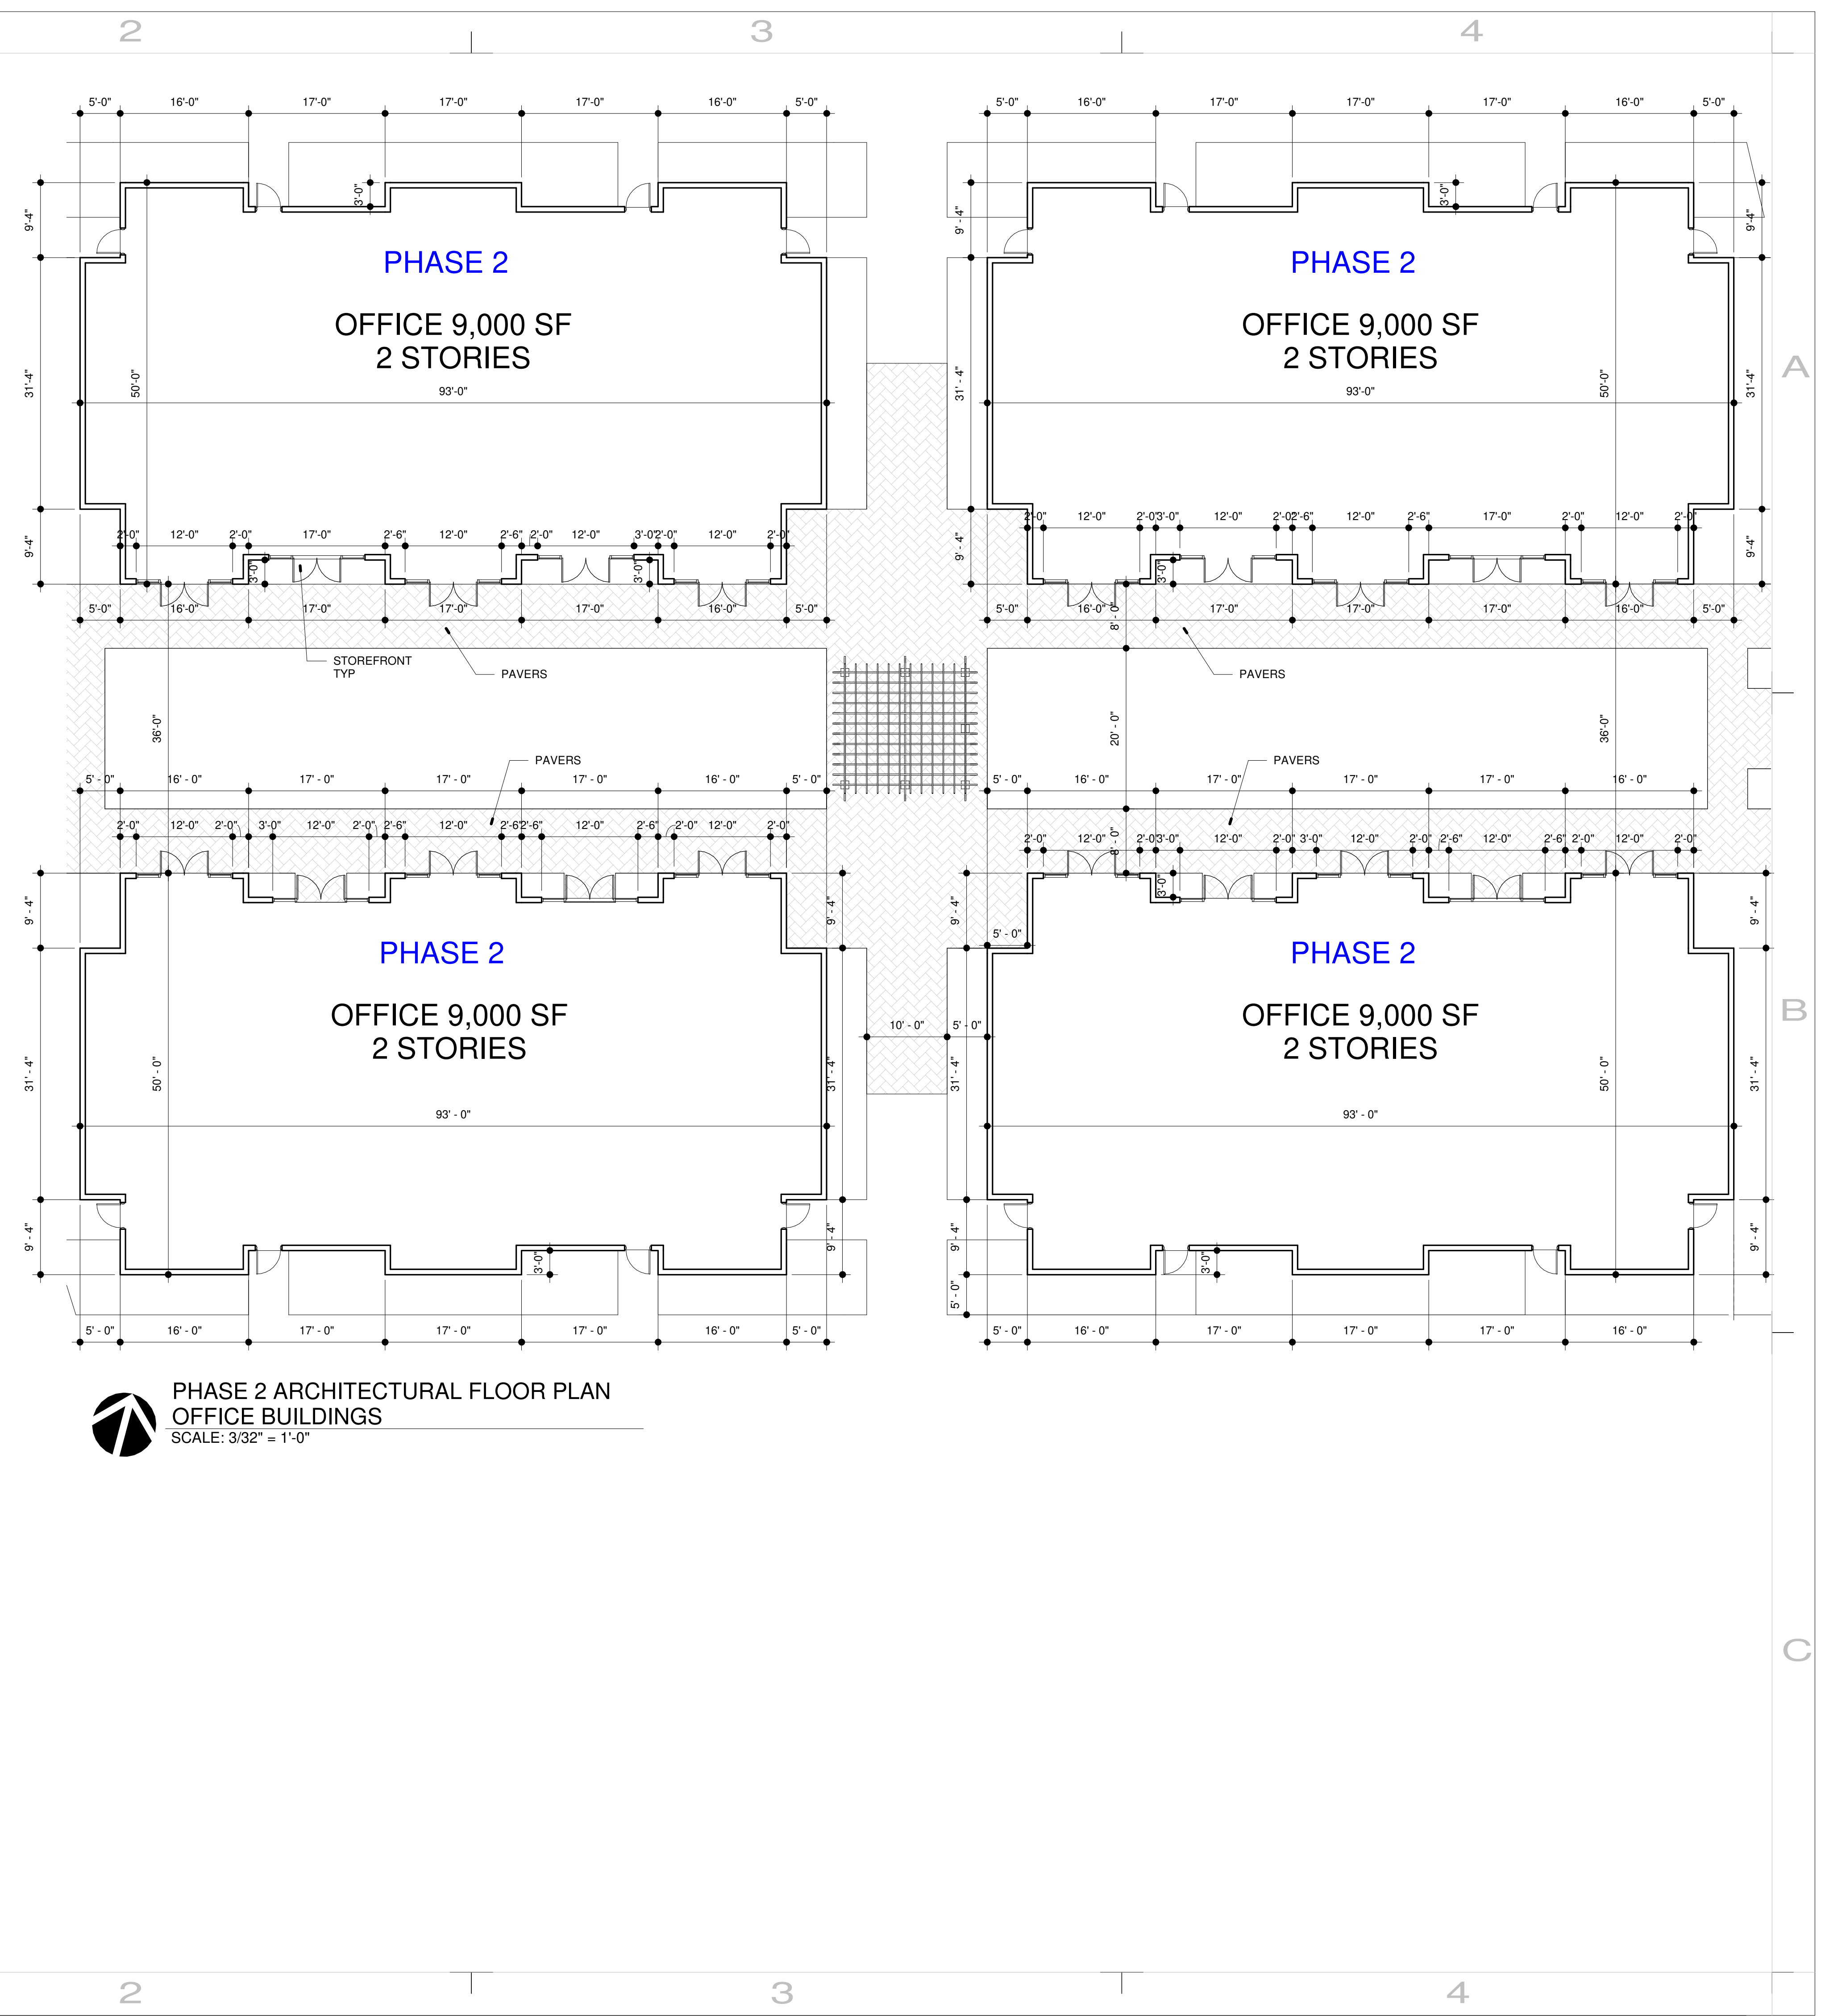

**PHASE 2 ARCHITECTURAL FLOOR PLAN
OFFICE BUILDINGS**
SCALE: 3/32" = 1'-0"

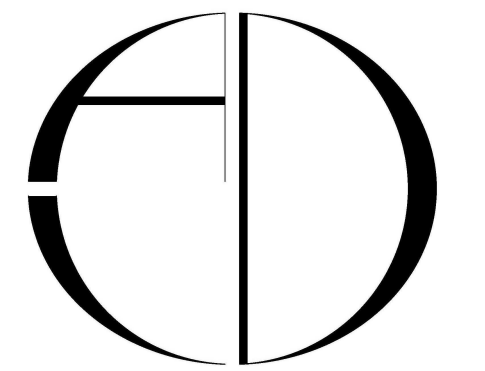


**ARCHITECTS DESIGN
COLLABORATIVE, L.L.C.**
ARCHITECTURE | URBAN DESIGN
PLANNING | INTERIORS
10489 SOUTHWEST MEETING ST
TRADITION, FL 34687
TEL: (772) 286-9004

www.ADC-ARCHITECTS.NET
REGISTRATIONS HELD IN THE FOLLOWING STATES:
CALIFORNIA, COLORADO, FLORIDA
GEORGIA, NORTH CAROLINA
MISSISSIPPI, TEXAS

**ARCHITECTURE
URBAN DESIGN
PLANNING INTERIORS**

THESE DRAWINGS ARE INSTRUMENTS OF SERVICE.
ARCHITECTS DESIGN COLLABORATIVE, L.L.C. HEREBY
RESERVED ITS COMMON LAW COPYRIGHT AND OTHER
PROPERTY RIGHTS IN THESE PLANS, SPECIFICATIONS,
VISIONS AND IDEAS. THESE
PLANS, SPECIFICATIONS, VISIONS AND IDEAS ARE
NOT TO BE COPIED, REPRODUCED, REPRODUCED OR
APPROVAL OF ARCHITECTS.

THESE DRAWINGS ARE NOT TO BE SCALED (WRITTEN
DIMENSIONS SHALL CONTROL). ANY DISCREPANCY
BETWEEN THESE DRAWINGS AND SPECIFICATIONS AND
REVISED PLANS AND REVISIONS SHALL BE
RESOLVED IN FAVOR OF THE DRAWINGS. THESE
PLANS ARE NOT TO BE SUBMITTED FOR
PERMIT WITHOUT THE ARCHITECT'S APPROVAL.

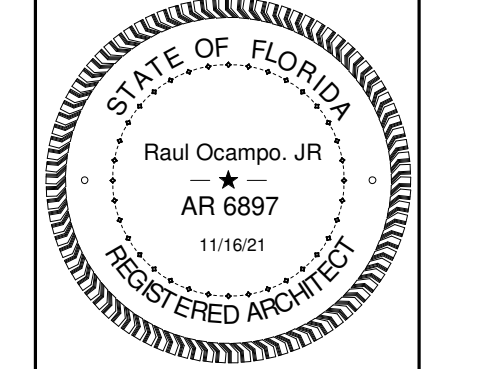

REVISIONS:

| No. | Description | Date |
|-----|-------------|------|
| | | |
| | | |
| | | |
| | | |
| | | |
| | | |
| | | |
| | | |
| | | |

CONTRACT DOCUMENTS FOR:
**CASHMERE RETAIL
PORT ST. LUCIE**
ADDRESS:
CITY OF PORT ST. LUCIE

DWG IDENTIFICATION

| ARCHITECTURAL FLOOR PLANS | |
|------------------------------|----------|
| DRAWN BY: | TRST |
| DATE: | 09-23-21 |
| CHECKED BY: | Designer |
| DESIGN BY: | Author |
| FOR THE PROJECT: | Approver |

JOB FILE NUMBER:
21146
A102