


Exhibit A

Parking Count	
<u>Required Parking Spaces</u>	
Standard	58
Accessible Parking	3
<u>Proposed Parking Spaces</u>	
Standard	31
Stabilized Parking	28
Accessible Parking	3


INDEX OF DRAWINGS	
SHT. NO.	CONTENT
1 ARCH	SITE PLAN - FOUNDATION - ROOF PLAN
2 ARCH	FLOOR PLAN & SCHEDULES
3 ARCH	EXTERIOR ELEVATIONS
4 ARCH	DETAILS
5 PLBG	FLOOR PLAN
6 PLBG	DIAGRAMS & SCHEDULES
7 ELEC	FLOOR PLAN
8 ELEC	DIAGRAMS & SCHEDULES
9 A/C	FLOOR PLAN - DETAILS & SCHEDULES

ISSUING DATE: 11/11/2010


REVISIONS

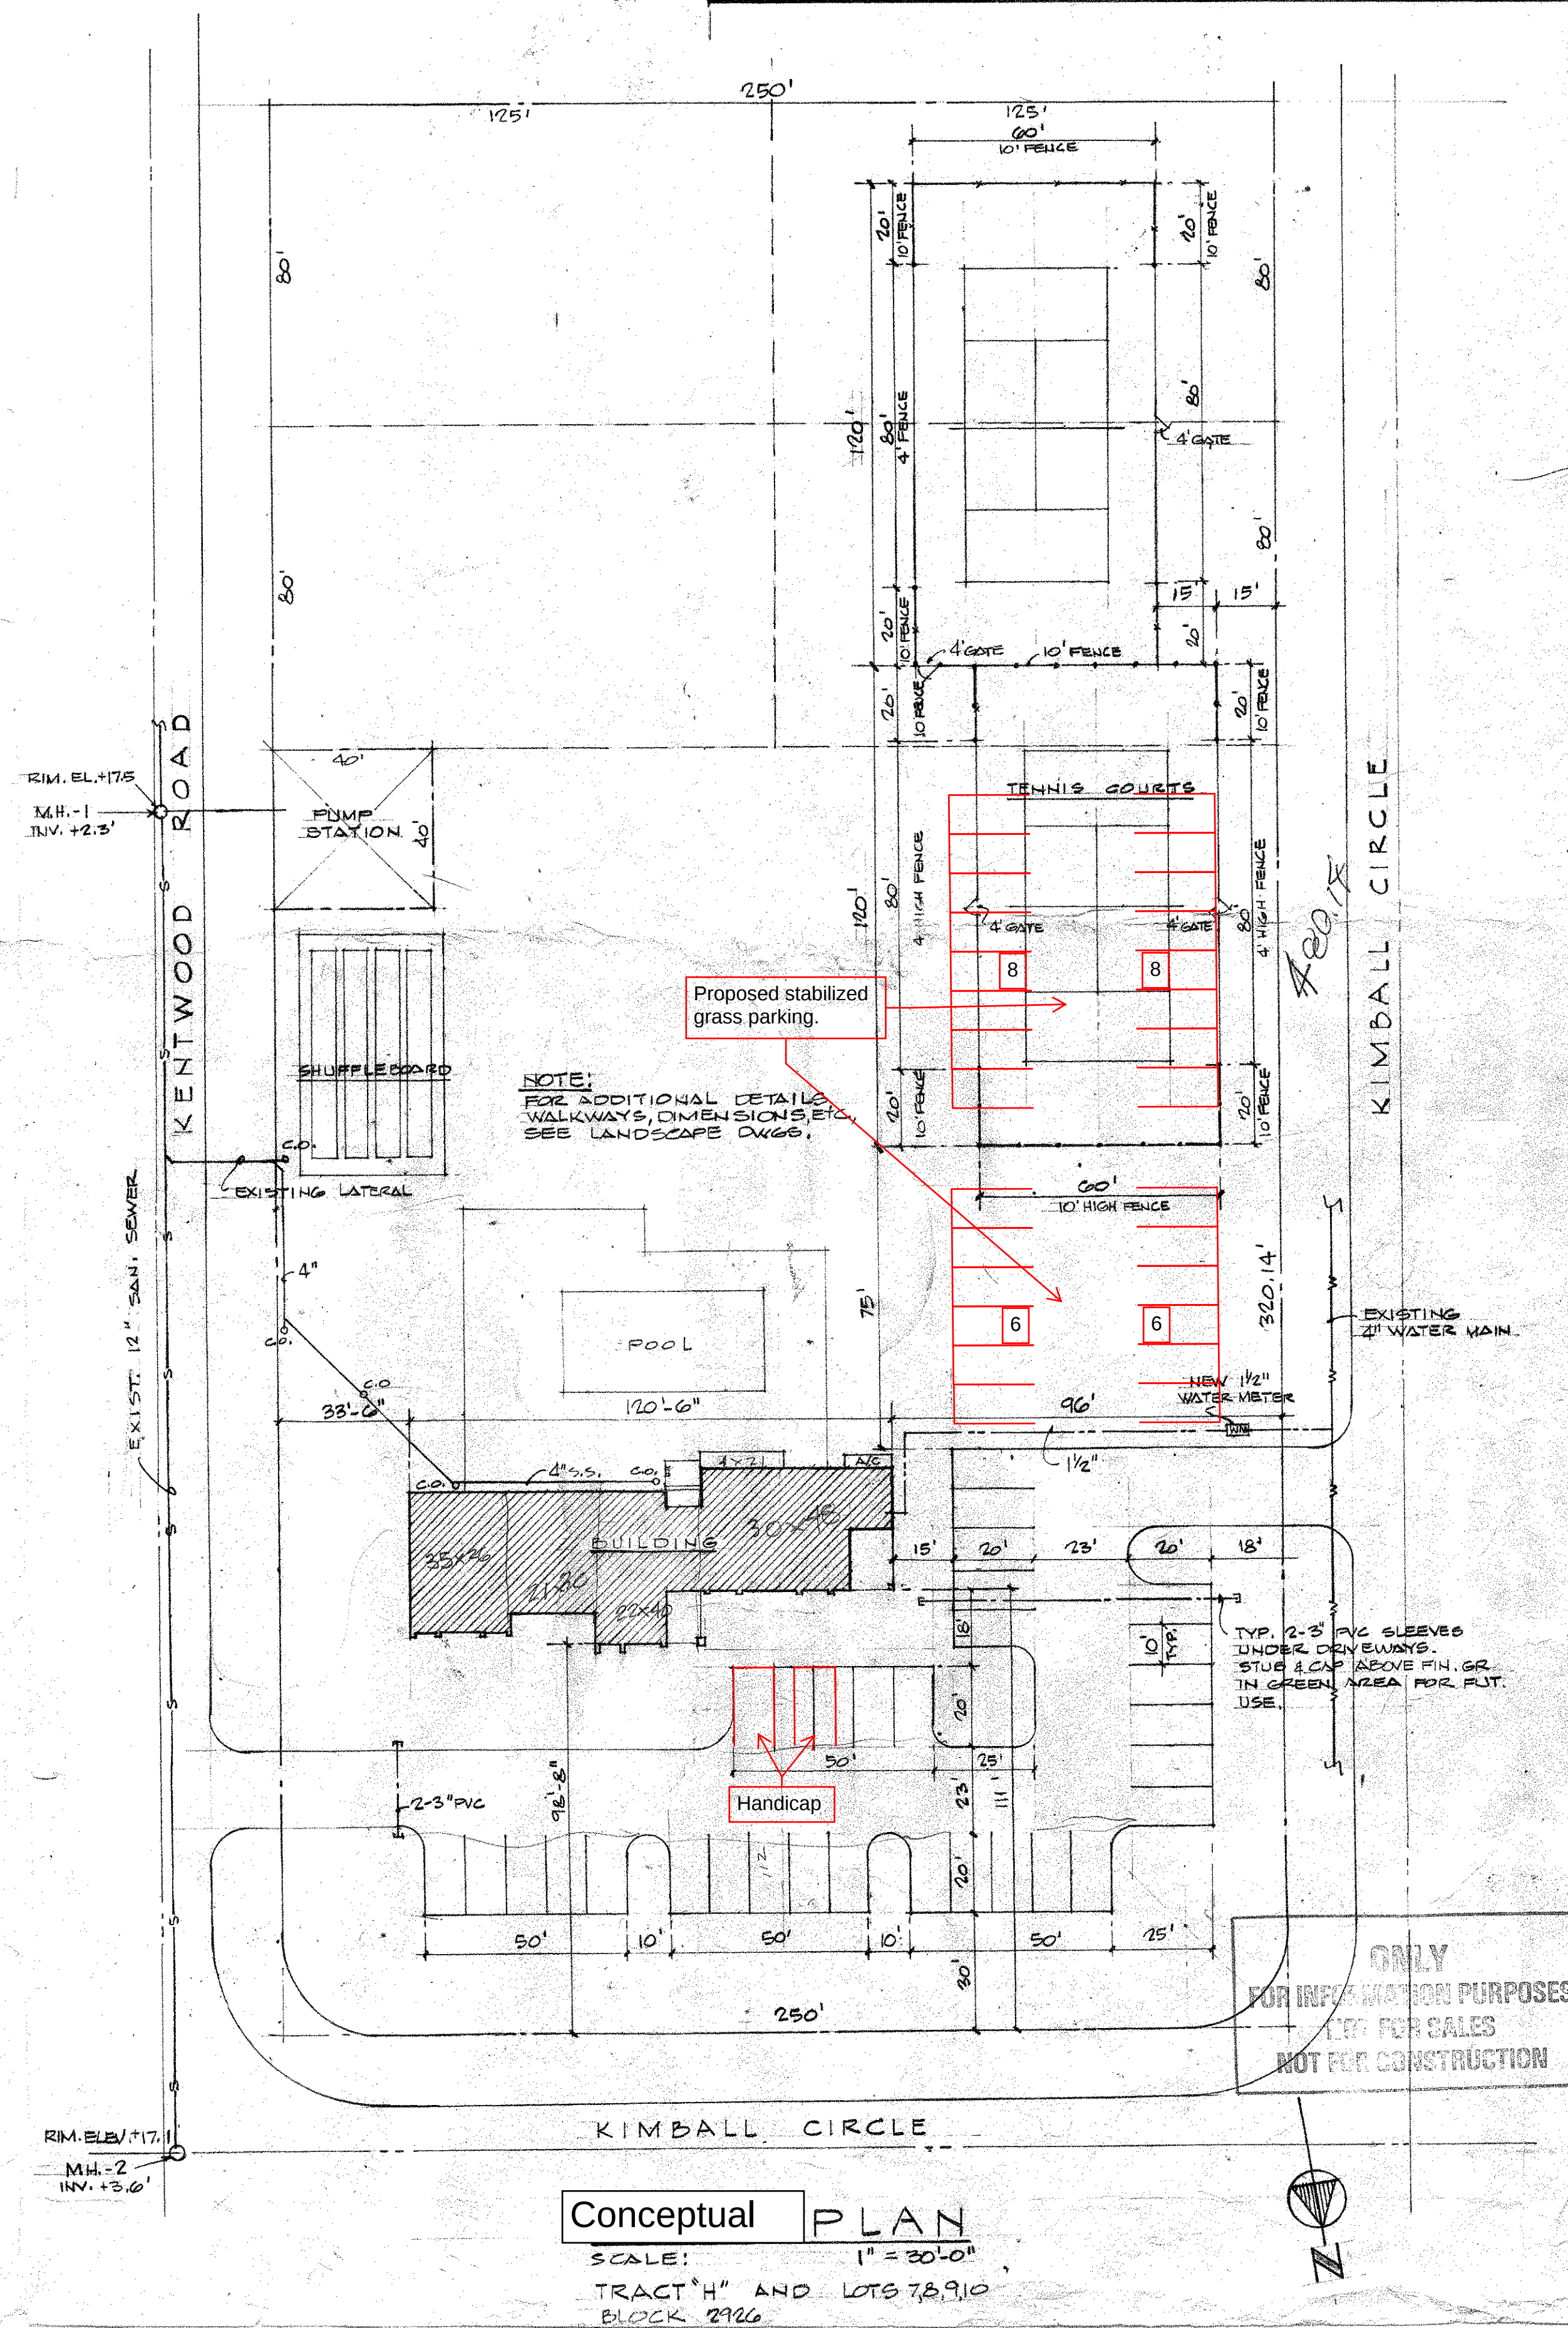


Copyright by General Development Corporation. These plans and the information shown herein, are the property of General Development Corporation, and reproduction, use, or disclosure without the written consent of General Development Corporation is expressly prohibited. Permission of these plans and access to such information shall be given by General Development Corporation, is given in confidence, and the recipient agrees to abide by and respect the confidential nature thereof.

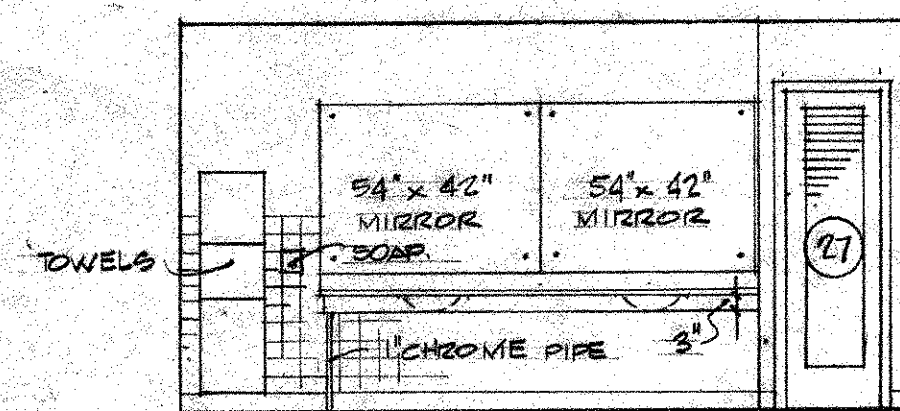


WOM. TOILET - VIEW 1
(MEN'S TOILET VIEW 4 SIMILAR)
- OFF. HAND

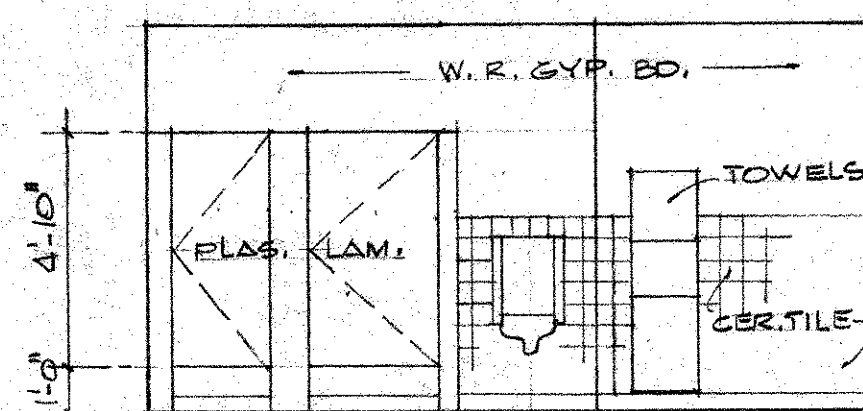


MEN'S TOILET - VIEW 3

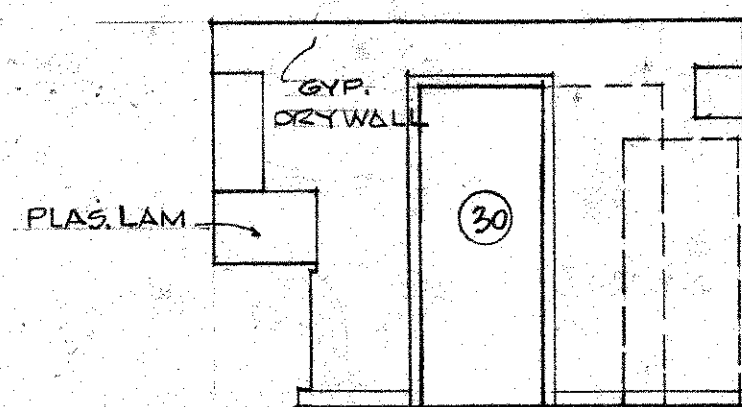


VIEW 1

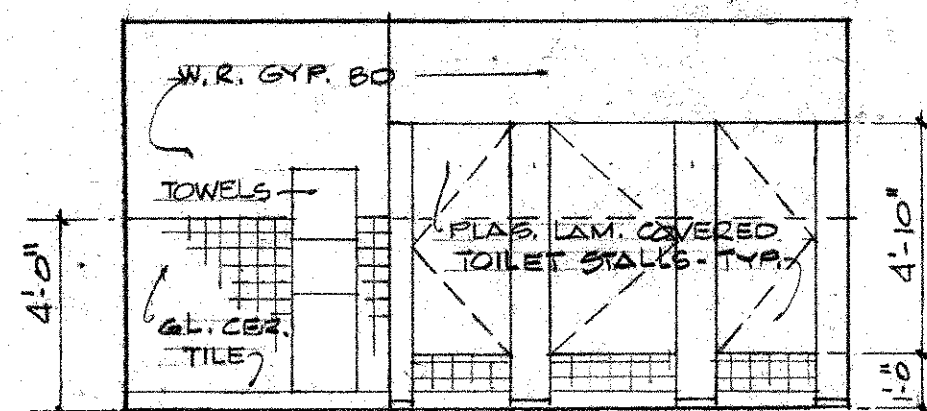


WOM. TOILET - VIEW 2

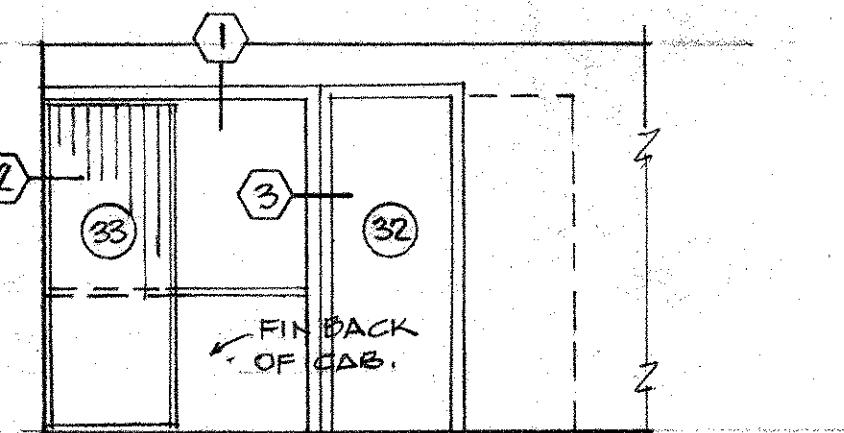


REC. RM. - VIEW 5
(SEE DETAILS SHT. NO. 4)

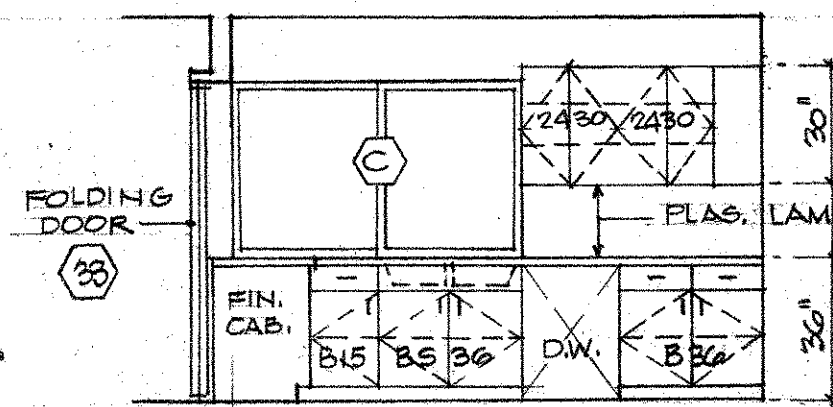

VIEW 2

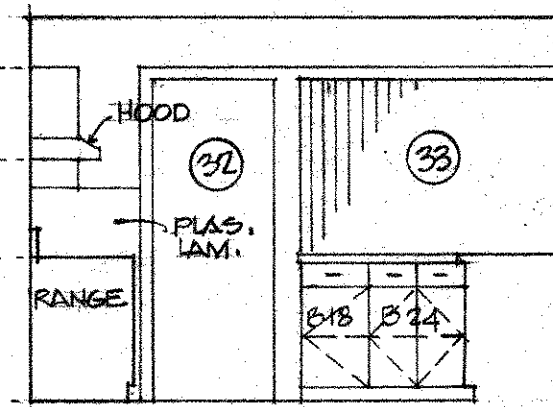

VIEW 3

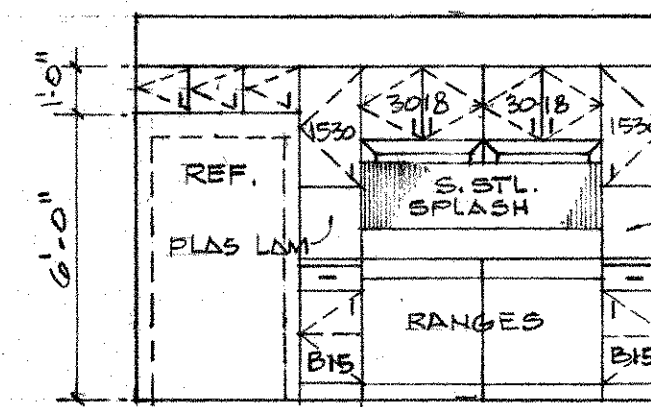

VIEW 4

KITCHEN INTERIORS

1/4" = 1'-0"

DOOR SCHEDULE							
MARK	W.	HT.	TH	MATERIAL	TYPE	FRAME	REMARKS *
(1) (4)	PR. 2'-8"	6'-8"	1 1/2"	WD/GL.	SINGLE LITE	WD.	TEMP. GL. - SOLAR BRONZE
(2) (3) (5) (6)	5'-0"	6'-8"	1 1/2"	BRONZE AL/GL.	H.S.W/SCR.	ALUM.	
(7) (8) (9) (10)							
(11) (12) (17)	3'-0"		1 1/2"	WD/GL.	SINGLE LITE	WD.	TEMP. GL. - 4 1/2" 1/3 PANIC HARD
(4) (13) (20)							
(14)	2'-8"			WD.	FULL LOUVER		
(18) (21) (22) (23)					FLUSH		
(22) (23) (24) (25)	PR. 2'-8"				FLUSH		
(25) (26)	2'-0"				FULL LOUVER		
(27) (28)					FULL LOUVER		
(15) (16) (30)	2'-6"				FLUSH		
(31)	5'-0"		1 1/2"		FOLDING		SEE DET. SHT. #4
(32) (33)	2'-6"		1 1/2"		FLUSH		POCKET HOR. SLIDING
(34)	8'-0"		1 1/2"	BRONZE AL/GL.	HOR. SL.	ALUM.	TEMP. GLASS
(35)				BRONZE AL/GL.	HOR. SL.	ALUM.	

* NOTE: SEE AIR COND. DWGS. FOR DOOR GRILLE SIZES

NOTE:


- ALL VANITY TOPS & SKIRTS, TOILET STALLS, KITCHEN CABINETS, TOPS & SPLASH (UNLESS OTHERWISE NOTED) TO BE PLASTIC LAMINATE FINISH.
- PROVIDE WD. BLOCKING IN PARTITIONS FOR SECURING STALLS, VANITIES, CABINETS AND ALL WALL-HUNG ACCESSORIES.

MATERIALS SCHEDULE					
SPACE	FLOOR	BASE	WALLS	CEILING	REMARKS
RECREATION RM.	SHEET VINYL	WOOD	DRY WALL	DRY WALL	HEAVY SPRAY-ON TEXT. CLNG.
KITCHEN	QUARRY TILE				NON-SLIP SURFACE TILE
CLOSET	QUARRY TILE				
A.H.U. #1	CEMENT				PLENUM - SEE A/C DWGS.
STORAGE NO. 1	SHEET VINYL	WOOD			
RECEPTION	QUARRY TILE				
OFFICE	CARPET				NON-SLIP SURFACE TILE
MEN'S TOILET	CER. TILE	CER. TILE	W.R. GYP. BD.		GL. CER. TILE WSGT. 4'-0" HT.
CLOSET	CER. TILE	WOOD	DRY WALL		
UTILITY RM.	SHEET VINYL	WOOD	DRY WALL		
WOMEN'S TOIL.	CER. TILE	CER. TILE	W.R. GYP. BD.		GL. CER. TILE WSGT. 4'-0" HT.
CLOSET	CER. TILE	WOOD	DRY WALL		
PASSAGE	CARPET				
STORE	V.A. TILE				
STORAGE NO. 2	CEMENT				SHELVING
ELECTRICAL	CEMENT	NONE			BACKER EDS. NO REQ'D. SEE ELEC.

* SEE SPECS FOR CLNG. FINISH

WINDOWS

- (A) 3038 BRONZE ALUM. DOOR SECTION FIXED, 7/32" TEMP. SOLAR BRONZE GLASS.
- (B) 5050 BRONZE ALUM. H.S. WINDOW (FLANGE TYPE) W/SCR.
- (C) 6038 BRONZE ALUM. H.S. WINDOW (FLANGE TYPE)
- (D) 3038 BRONZE ALUM. FIXED - 7/32" TEMP. SOLAR BRONZE GLASS, MARBLE STOOL.
- (E) 3038 BRONZE ALUM. FIXED - 7/32" CLEAR TEMP. GLASS, MARBLE STOOL.

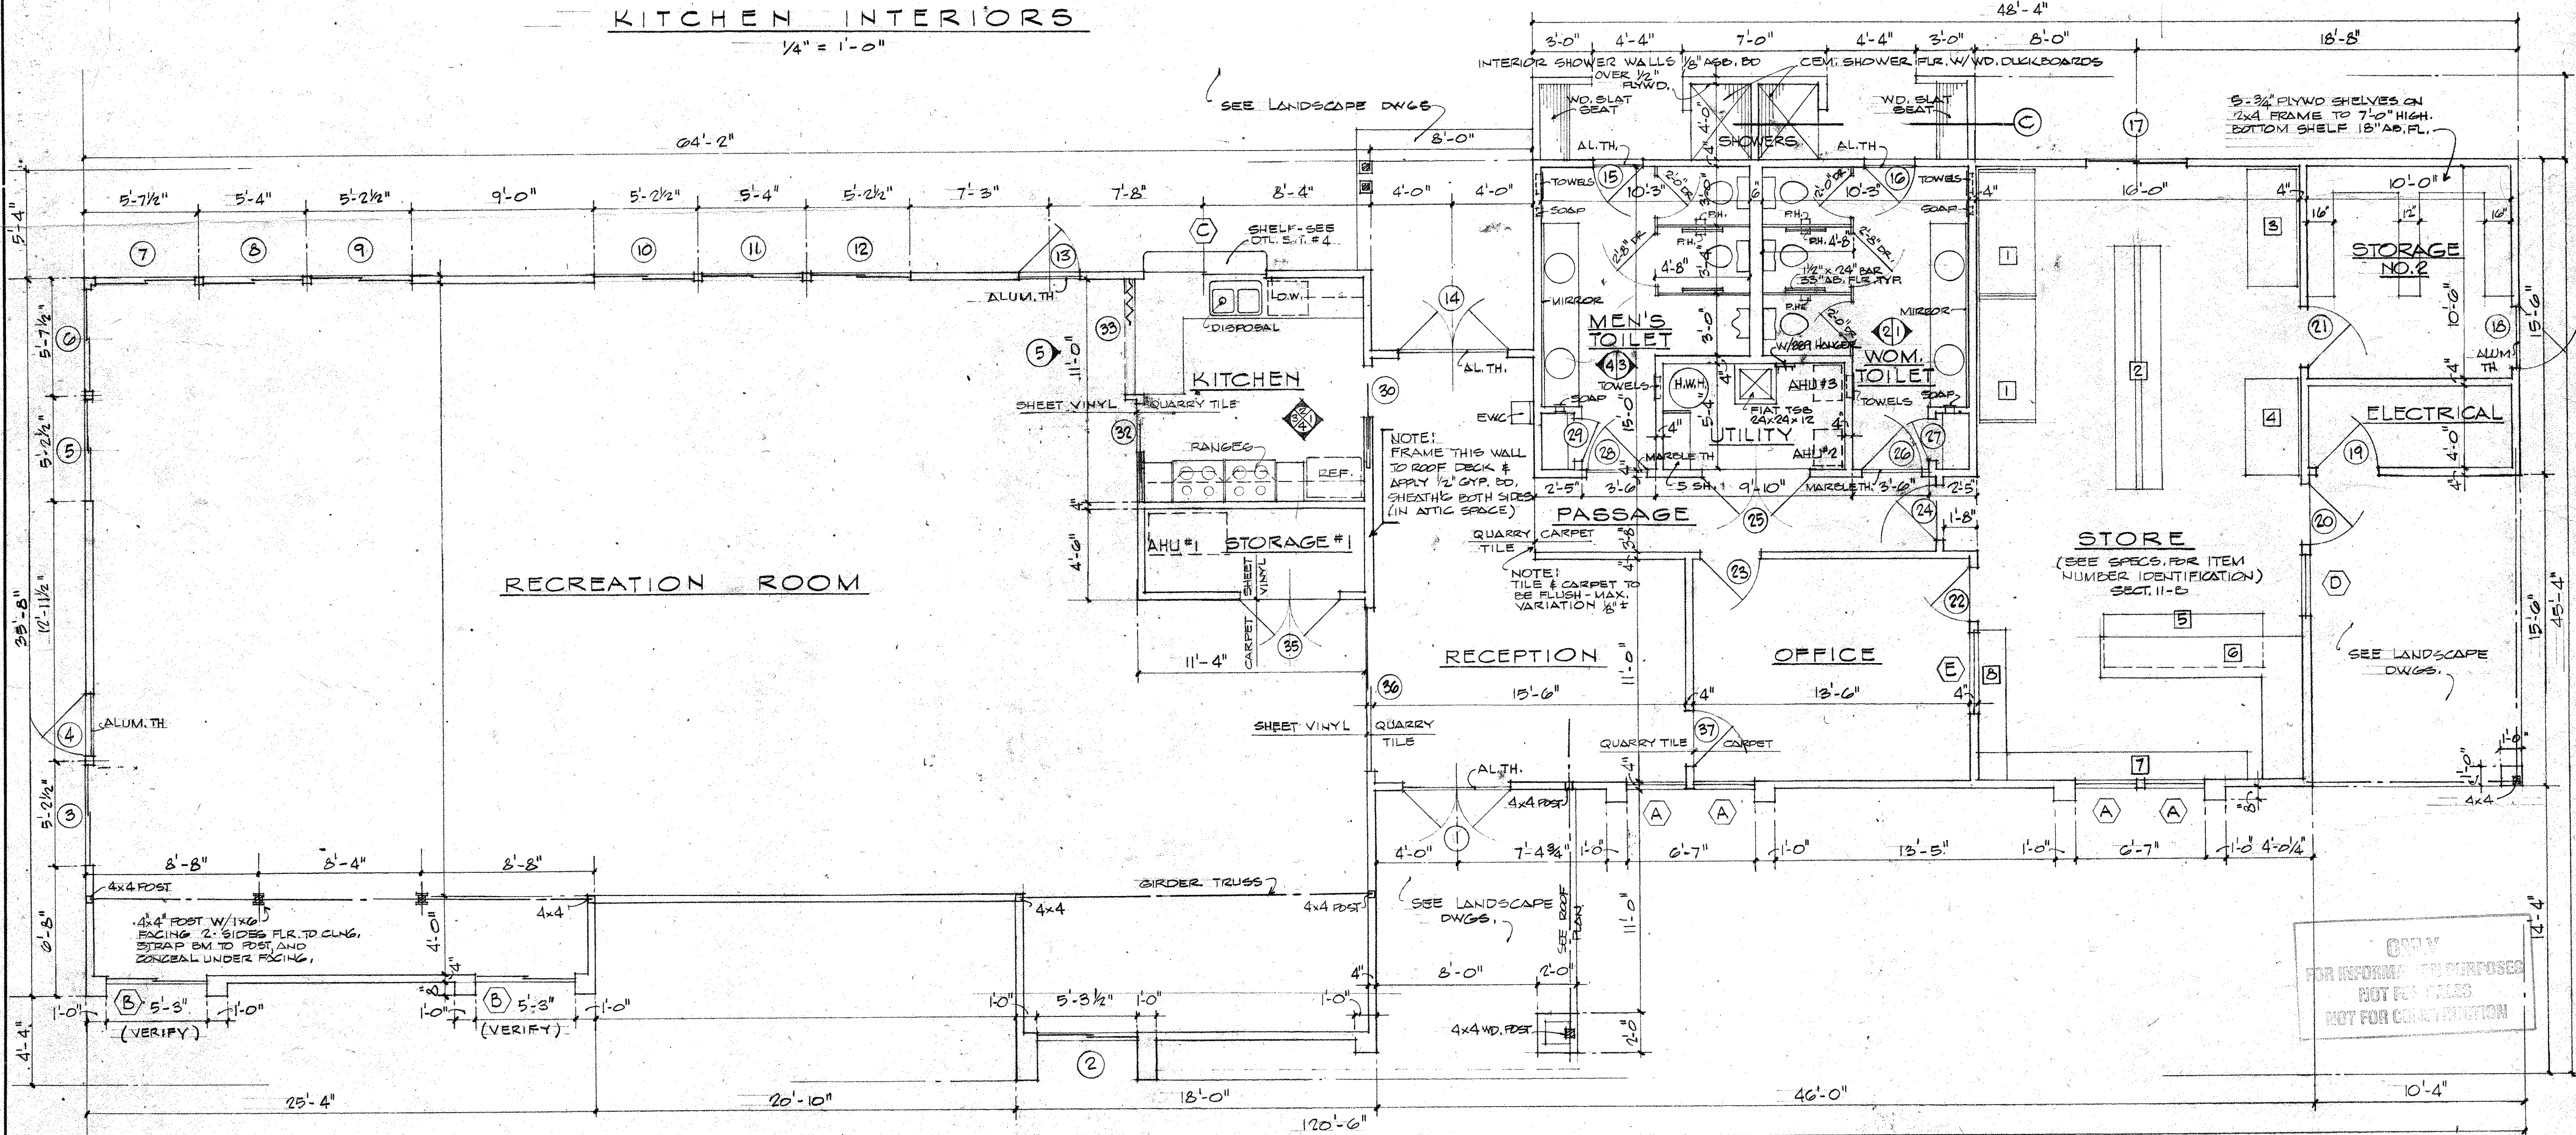

ISSUING DATE:
3-15-78

REVISIONS:

WILLIAM A. PAPY III
ARCHITECT

GENERAL DEVELOPMENT

© 1978 GENERAL DEVELOPMENT CORPORATION
WINDMILL POINT
RECREATION BUILDING
PORT ST. LUCIE, FLORIDA

SHEET NO.

2
ARCH.