



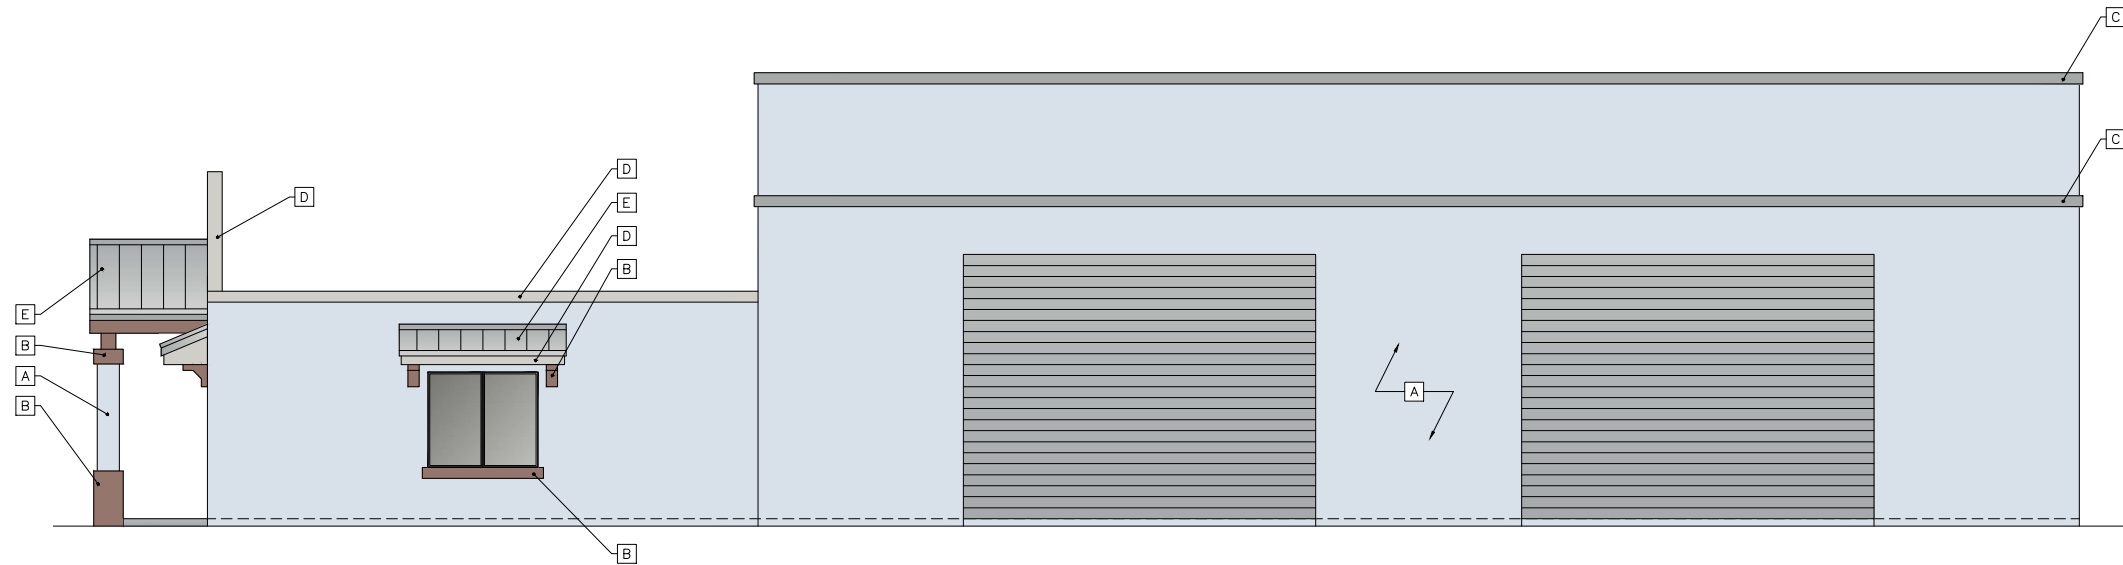


SOUTH ELEVATION

1/4" = 1'-0"

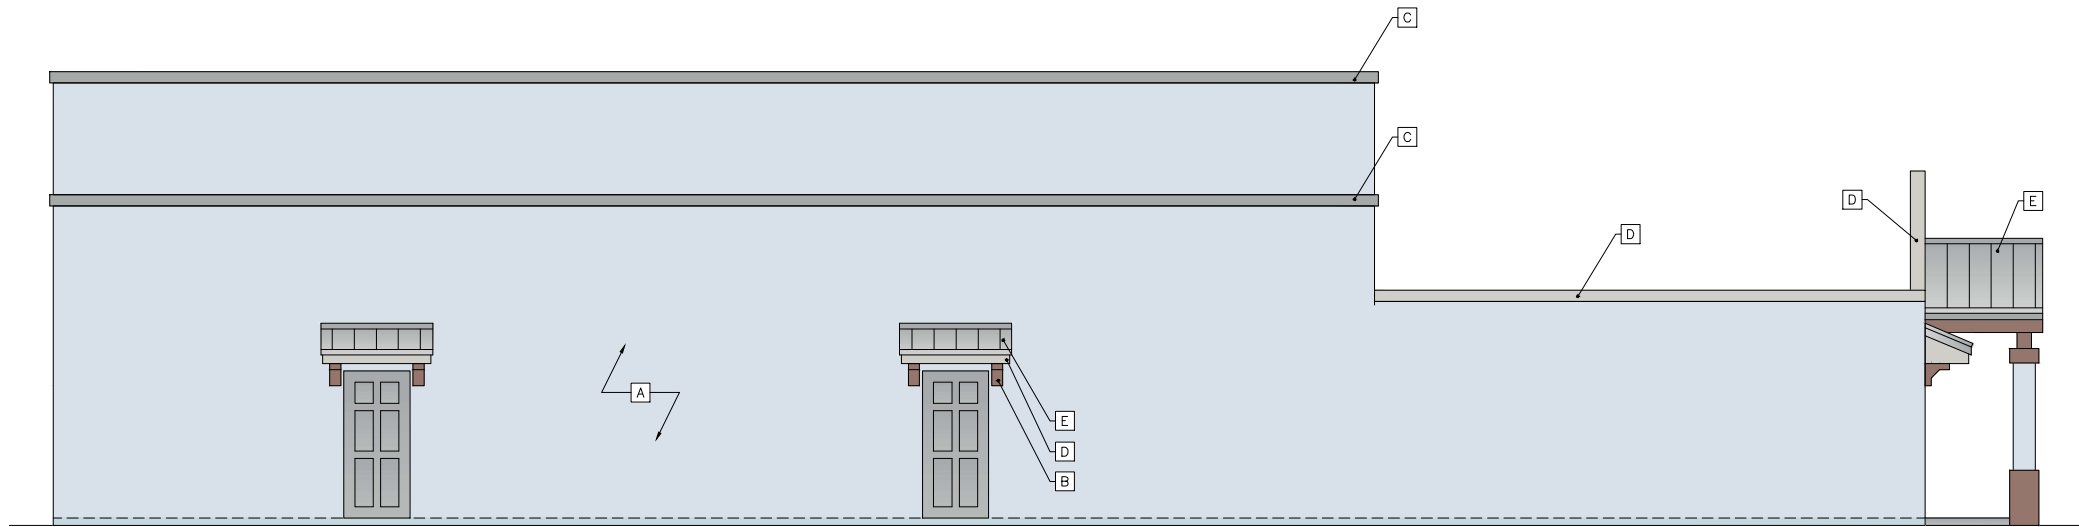


NORTH ELEVATION

1/4" = 1'-0"

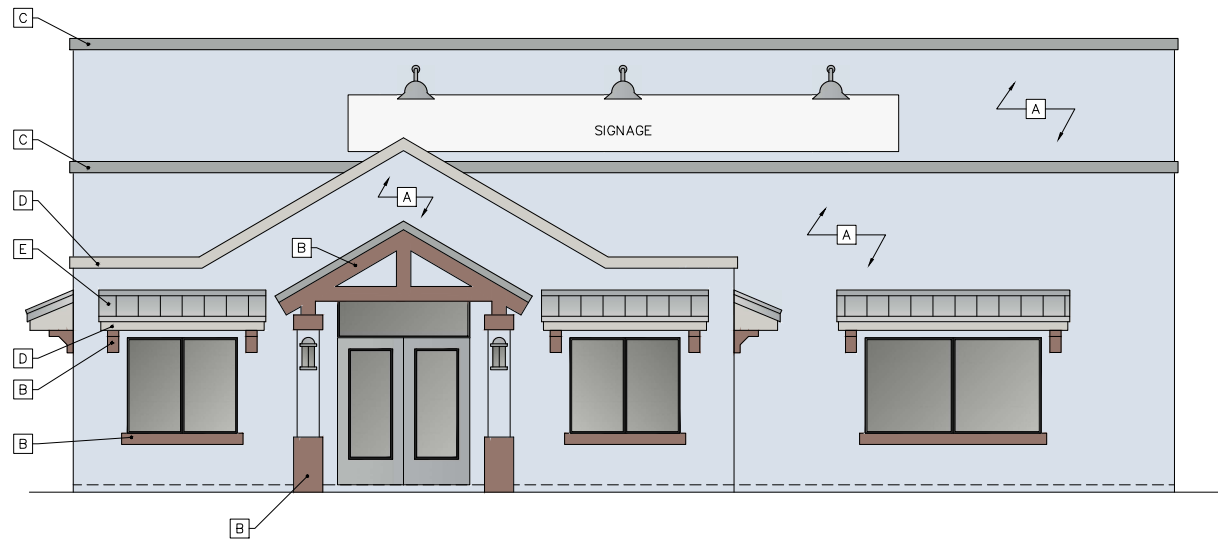

WEST ELEVATION

1/4" = 1'-0"

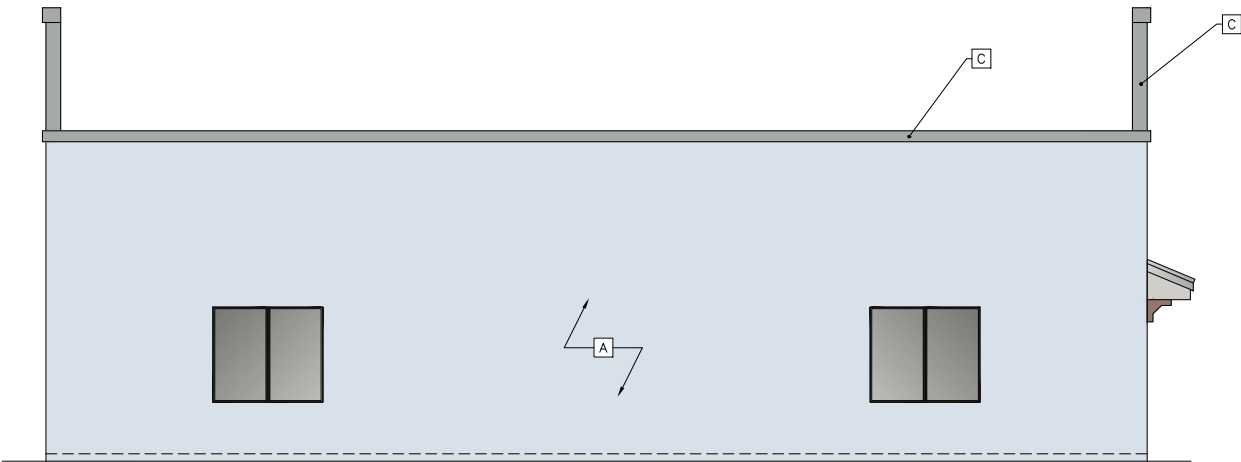

EAST ELEVATION

1/4" = 1'-0"


PAINT SCHEDULE


- | | |
|-----|---|
| [A] | MAIN COLOR- SW 7608 ADRIFT- 67% (BUILDING FACE) |
| [B] | ACCENT COLOR- SW 0001 MULBERRY SILK- 3% (BUILDING FACE) |
| [C] | TRIM COLOR 1- SW 7659 GRIS- 5% (BUILDING FACE) |
| [D] | TRIM COLOR 2- SW 7671 ON THE ROCKS- 2% (BUILDING FACE) |
| [E] | ROOF BRAND/COLOR- EXTREME METAL 1" SS/ GALVALUME |

J.A.F. BOBCAT TRACTOR SERVICES
PORT ST LUCIE, FL

PAUL WELCH INC.
MECHANICAL ELECTRICAL CIVIL ENGINEERING
1984 S.W. BILTMORE ST. SUITE #114
PORT ST. LUCIE, FL 34984
PHONE (772) 785-9888 E-MAIL PWELCHINC@AOL.COM
PAUL WELCH, P.E. FLA REG NO. 29945


P22-119

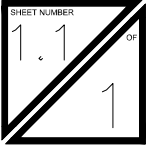

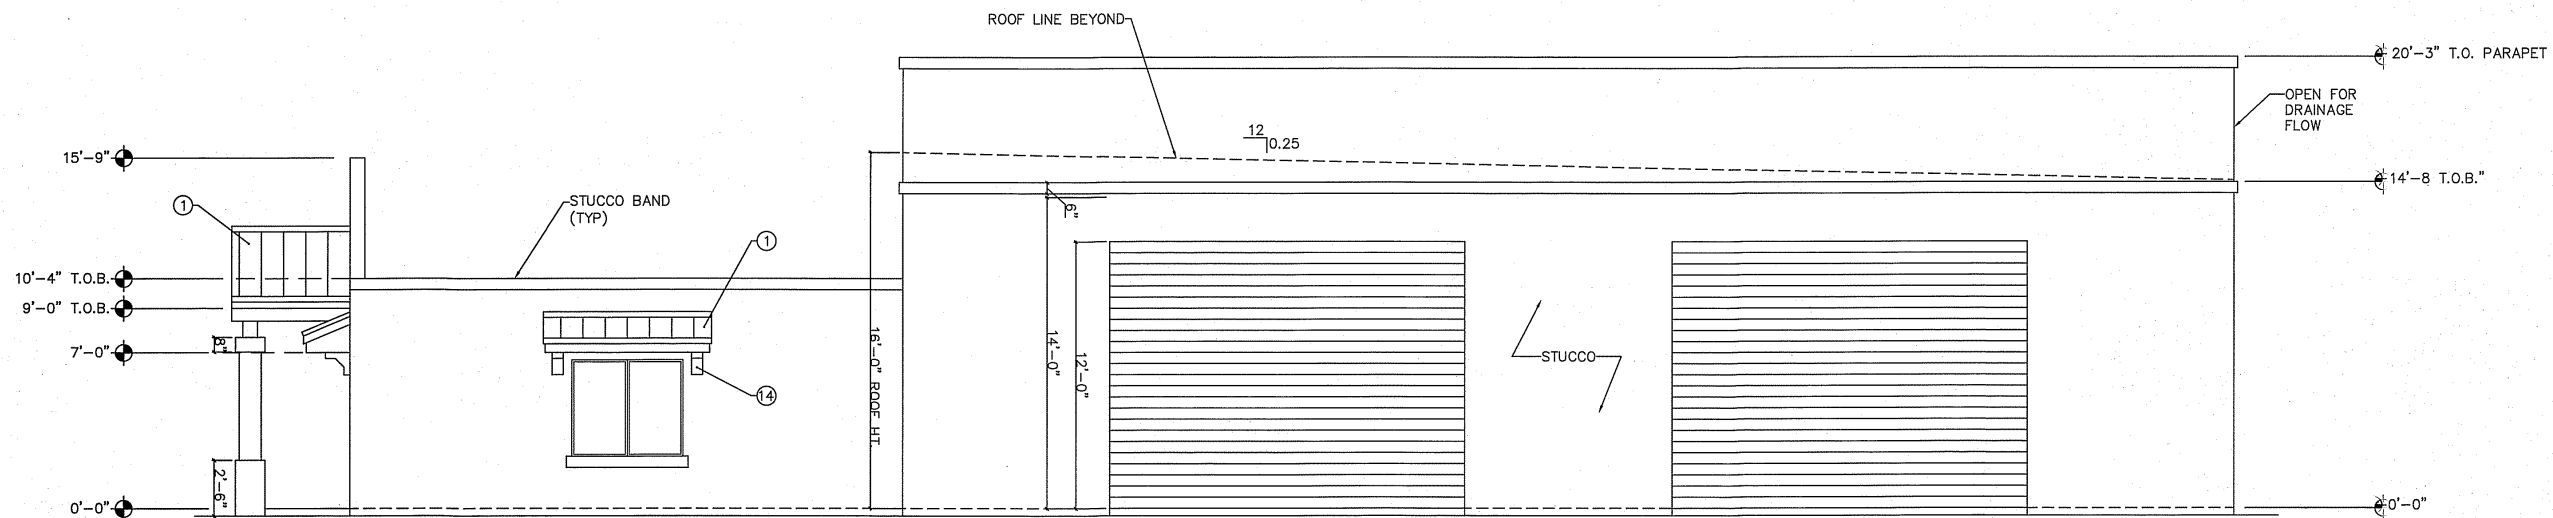


SOUTH ELEVATION

1/4" = 1'-0"

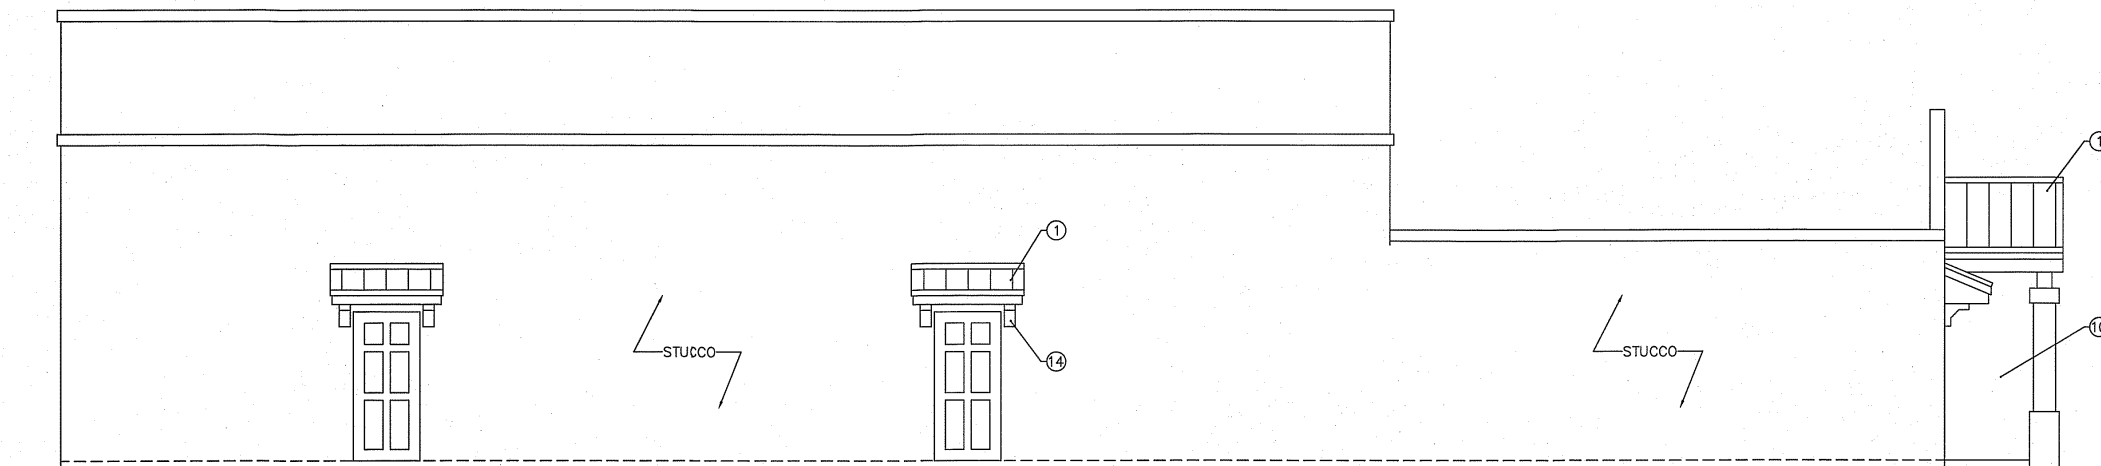


NORTH ELEVATION

1/4" = 1'-0"

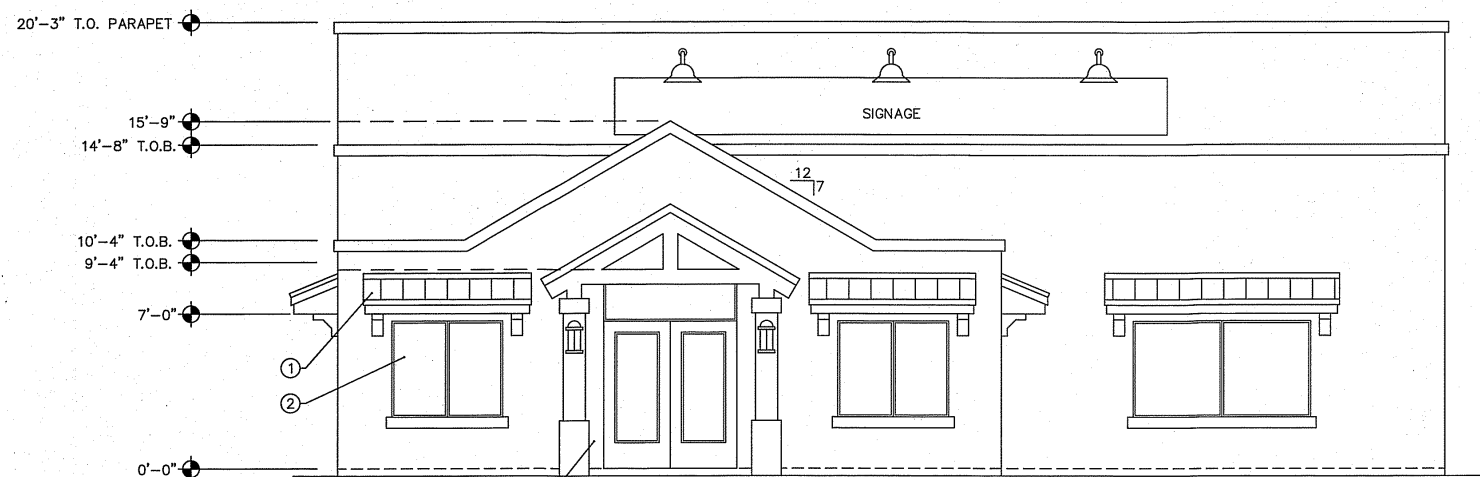

WEST ELEVATION

1/4" = 1'-0"

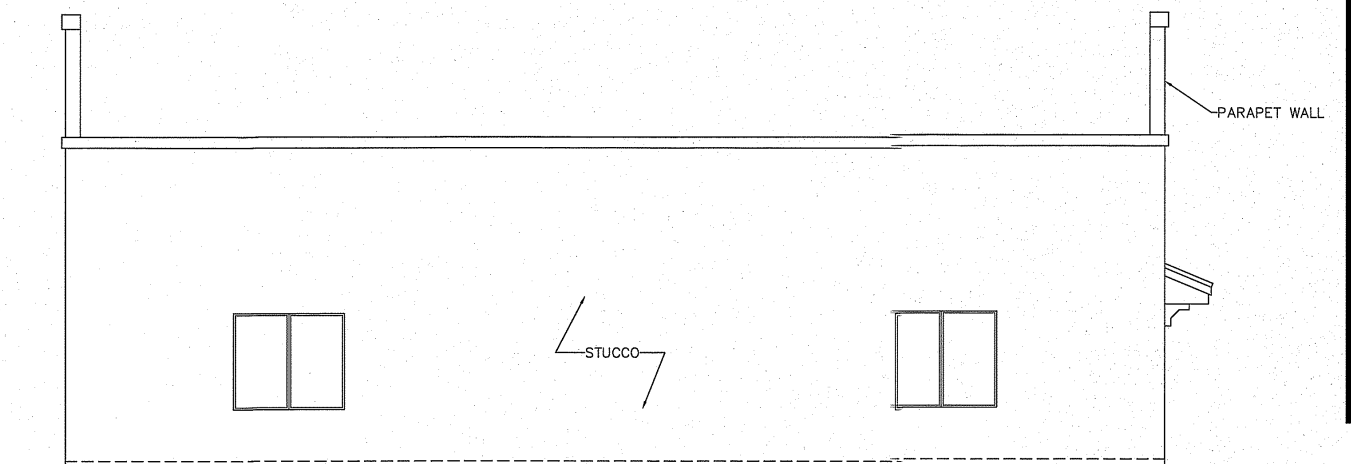

EAST ELEVATION


1/4" = 1'-0"


- ARCHITECTURAL ELEMENTS**
- ① SQUARE CLOUMNS
 - ② RECTANGULAR WINDOWS
 - ③ PORCH
 - ④ BRACKETS UNDER ROOF EAVES EXPOSED RAFTER TAILS

J.A.F. BOBCAT TRACTOR SERVICES
PORT ST LUCIE, FL

PAUL WELCH INC.
MECHANICAL ELECTRICAL CIVIL ENGINEERING
1984 S.W. BILTMORE ST. SUITE #114
PORT ST. LUCIE, FL 34984
PHONE (772) 785-9888 E-MAIL PWELCHINC@AOL.COM
PAUL WELCH, P.E. FLA REG NO. 29945

P22-119

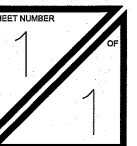

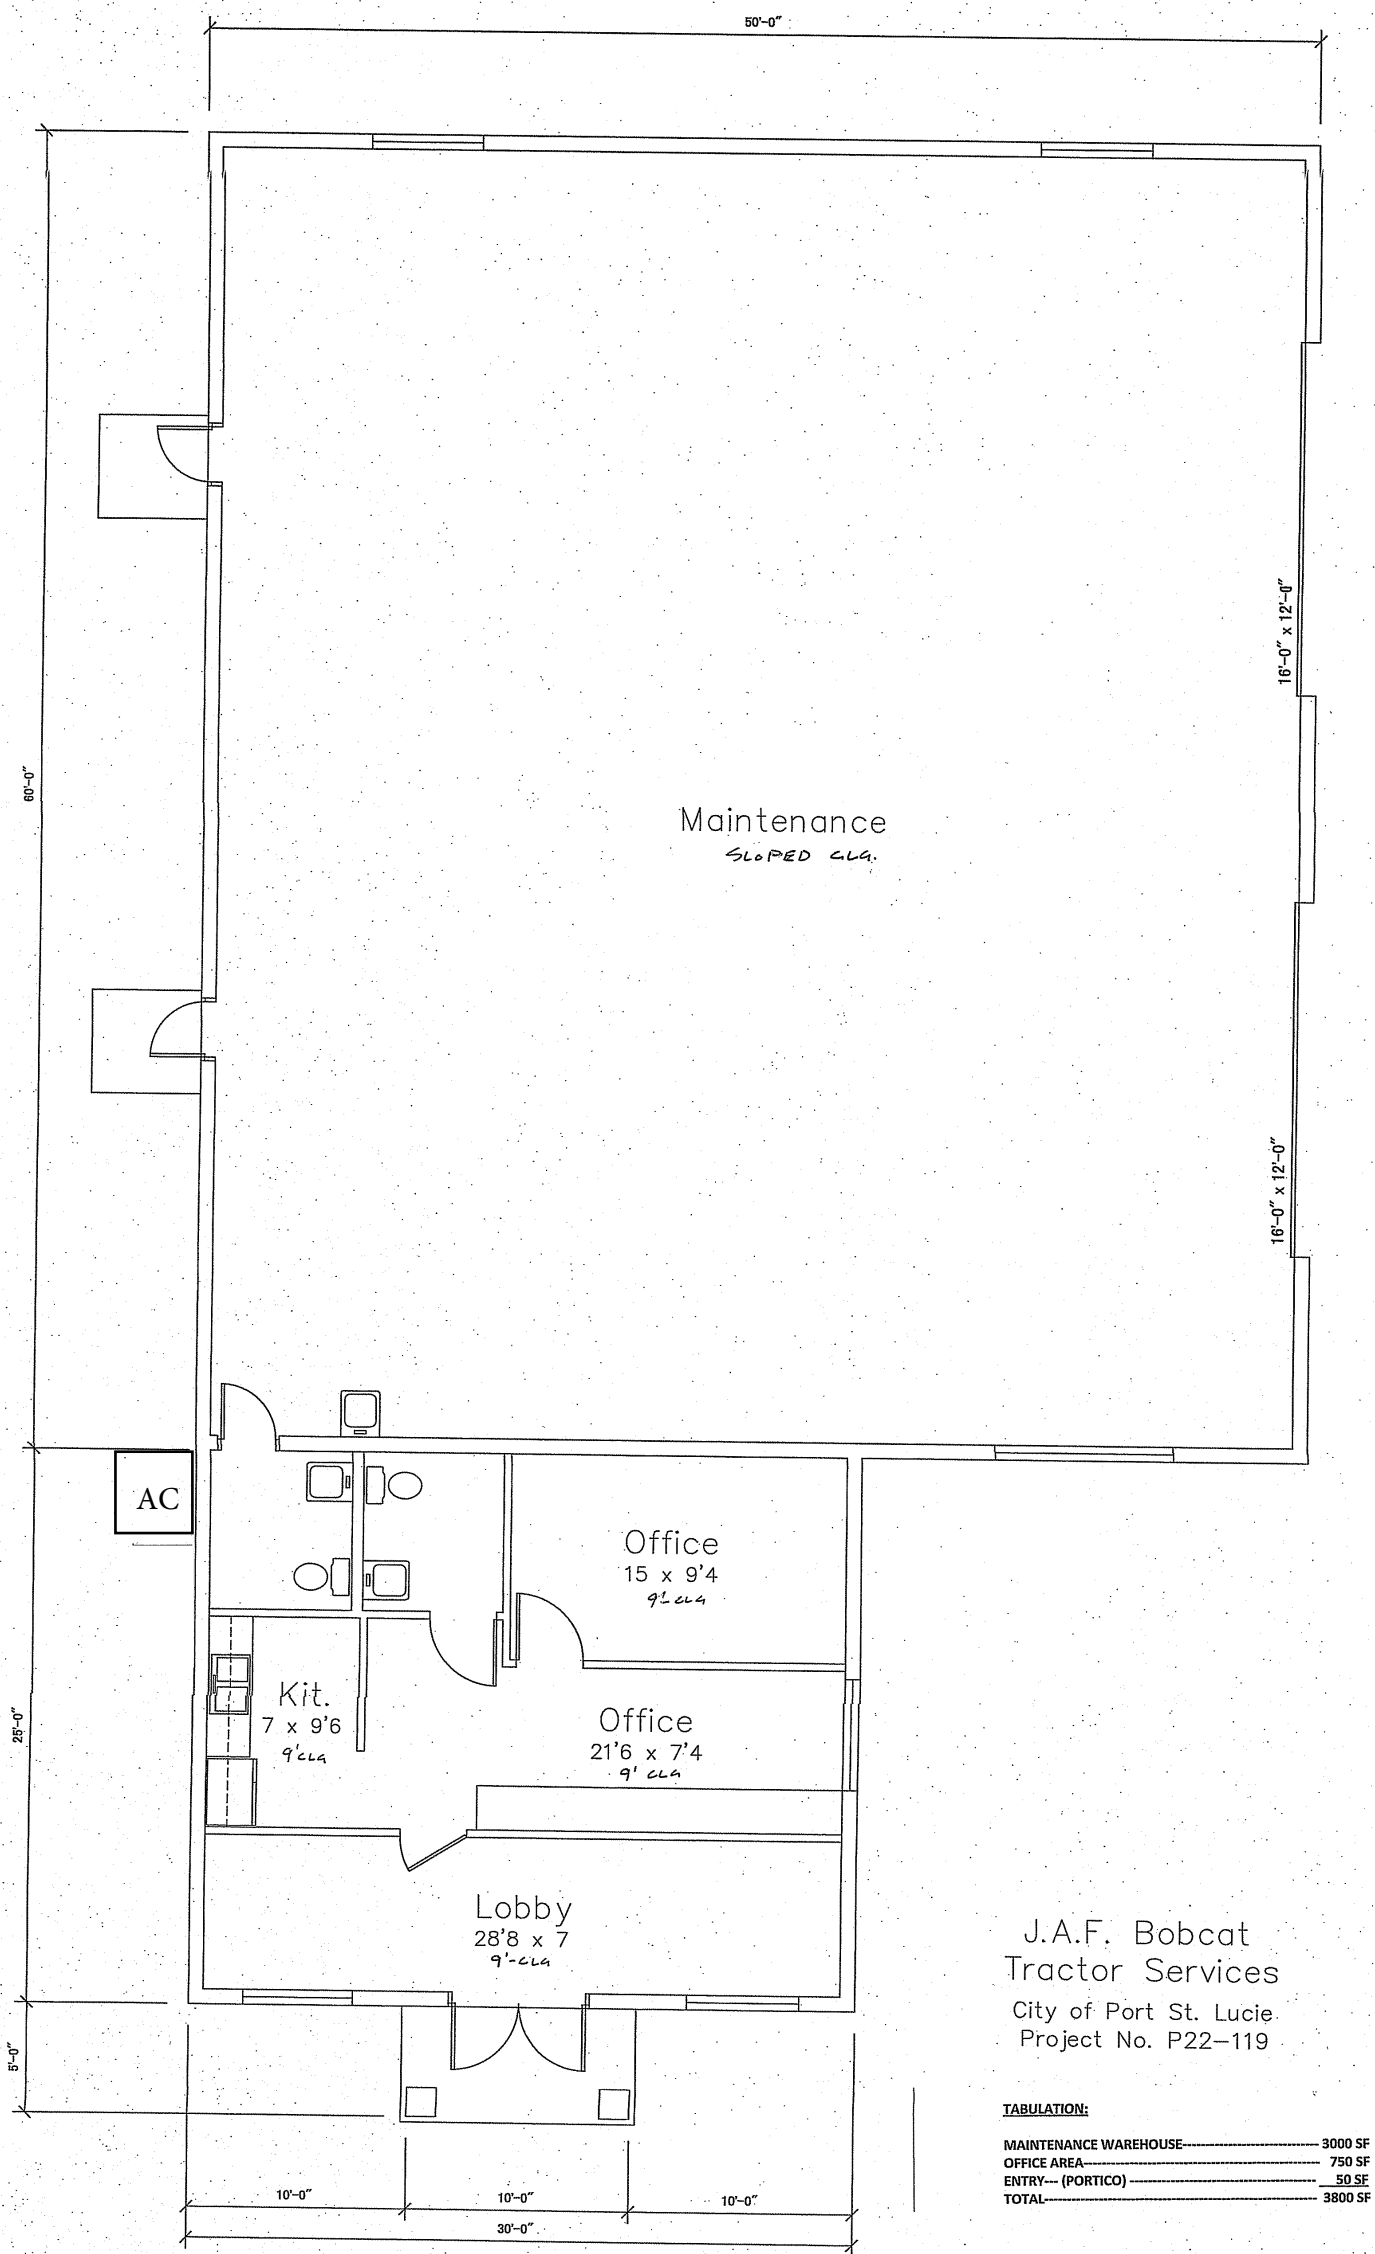

Floor Plan
scale: 1/4" = 1'-0"

J.A.F. Bobcat
Tractor Services
City of Port St. Lucie
Project No. P22-119

TABULATION:	
MAINTENANCE WAREHOUSE	3000 SF
OFFICE AREA	750 SF
ENTRY---(PORTICO)	50 SF
TOTAL	3800 SF

P22-119