

## RC 801 - P4E AV Side Wrap Around Patio Elevations




FRONT ENTRY ELEVATION



DRIVE THRU ELEVATION



SIDE ENTRY ELEVATION

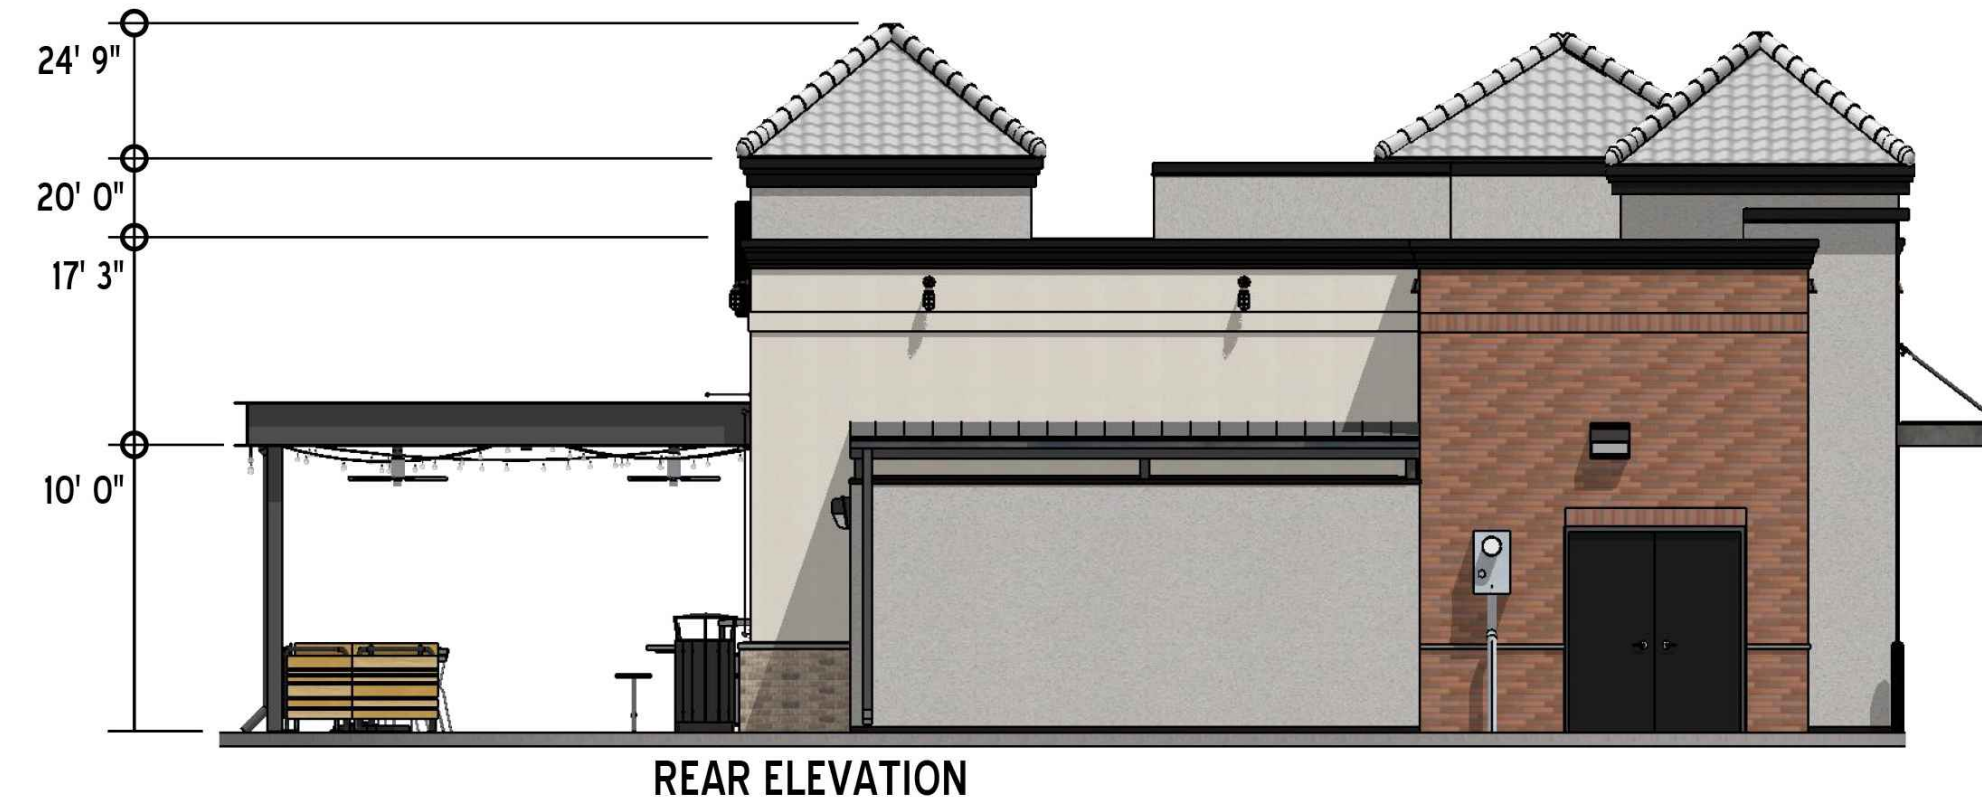

REAR ELEVATION


### MATERIAL FINISHES

EM-3



POWDER COATED STEEL MATTE  
BLACK FINISH

EW-1

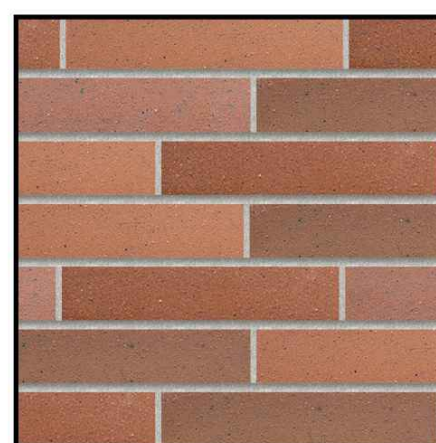


BELDEN NORMAN BRICK MASONRY  
MEDIUM RANGE. SMOOTH, IRON  
SPOT. MORTAR TO MATCH  
SOLOMON PRODUCTS IO H.  
WEATHERED HORIZONTAL STRIKE.  
VERTICAL JOINTS ARE FLUSH

EW-4




BORAL: "ALAMO" QUEEN BRICK.  
MORTAR TO MATCH SOLOMON  
PRODUCTS IO H. LIGHT BUFF  
SACK RUB FINISH.

EW-5

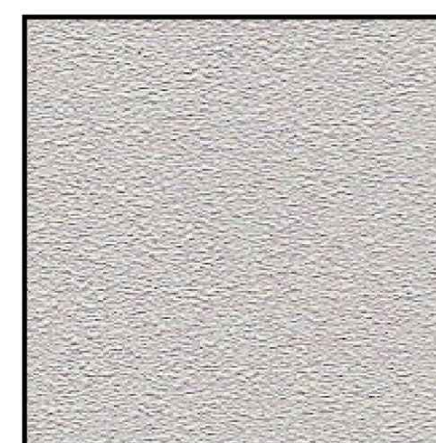

"132 MOUNTAIN FOG" PORTLAND  
CEMENT STUCCO

EW-6

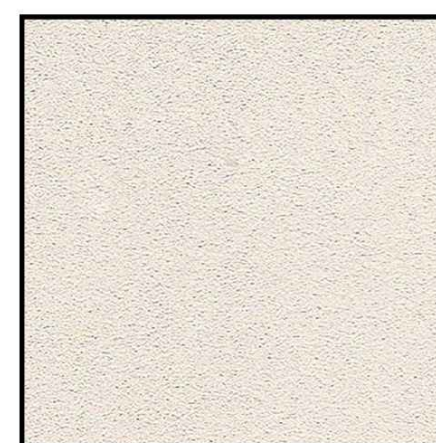

"456 OYSTER SHELL"  
CEMENT STUCCO

RT-1



ROOF TILE - STERLING  
BORAL FLORIDA OKEECHOBEE  
ESTATE

EWS-2



ALUMINUM STOREFRONT SYSTEM  
FINISH: ANODIZED BLACK



Restaurant Support Office  
6800 Bishop Road, Plano, TX 75024  
Tele: 972-769-3100 Fax: 972-769-3101

Store:

Raising Cane's  
Restaurant #0801  
1549 NW St. Lucie West Blvd.,  
Port St. Lucie, FL 34986  
P4E-AV [SCHEME A]

Designer's Information:

# CSRS


6767 Perkins Road, Suite 200  
Baton Rouge, Louisiana 70808  
Telephone: 225 769-0546  
www.csrsinc.com

Prototype Phase: 2021-1.0

Project Issue Date: 00-00-0000

CSRS Project Manager: LB

ENTITLEMENTS SUBMITTAL  
07-07-2021

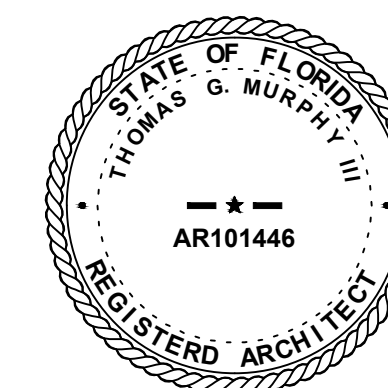

Sheet Versions:

#	Date	Description
1	08/04/21	RESUBMITTAL
2	09/10/21	RESUBMITTAL
-	-	-
-	-	-
-	-	-
-	-	-
-	-	-

Sheet Title:

COLOR  
RENDERINGS

#P21-149

Sheet Number:

# A4.00

08/25/21

