

SLW 575/595 SELF STORAGE

PORT ST LUCIE, FLORIDA

Developer:

575 Enterprise PSL, LLC
101 Pugliese Way
Delray Beach, Florida 33444
561-454-1625

Architect



30901 Stagecoach Blvd #103
Evergreen, CO 80439

REVISION INDEX

SYMBOL	DATE	BY	SHEETS REVISED	DESCRIPTION OF REVISION

Sheet List Table

Sheet Number	Sheet Title
	ARCHITECTURE
TITLE	SHEET INDEX
A100	FIRST FLOOR PLAN
A200	SECOND AND THIRD FLOOR PLAN
A300	ROOF PLAN
A400	ELEVATIONS
A500	ELEVATIONS

Revisions	By	Date	Symbol

This is an original design, created by Good & Edward Design Studios concepts, ideas, plans and details are the sole property of Good & Edward Design Studios. None of the information shall be used by or disclosed to any person, firm or organization for any purpose without the prior written permission of Good & Edward Design Studios.



30901 Stagecoach Blvd
Evergreen, CO 80439

321-271-0748
GoodEdward.com

TITLE SHEET


 PROJECT
 SELF STORAGE - SLW 575/595 SELF STORAGE
 PORT ST LUCIE, FLORIDA

Scale 1/4" = 1'-0"
Date 10/24/22

Job No. 2022-00232
Drawn By

Sheet No.

TITLE

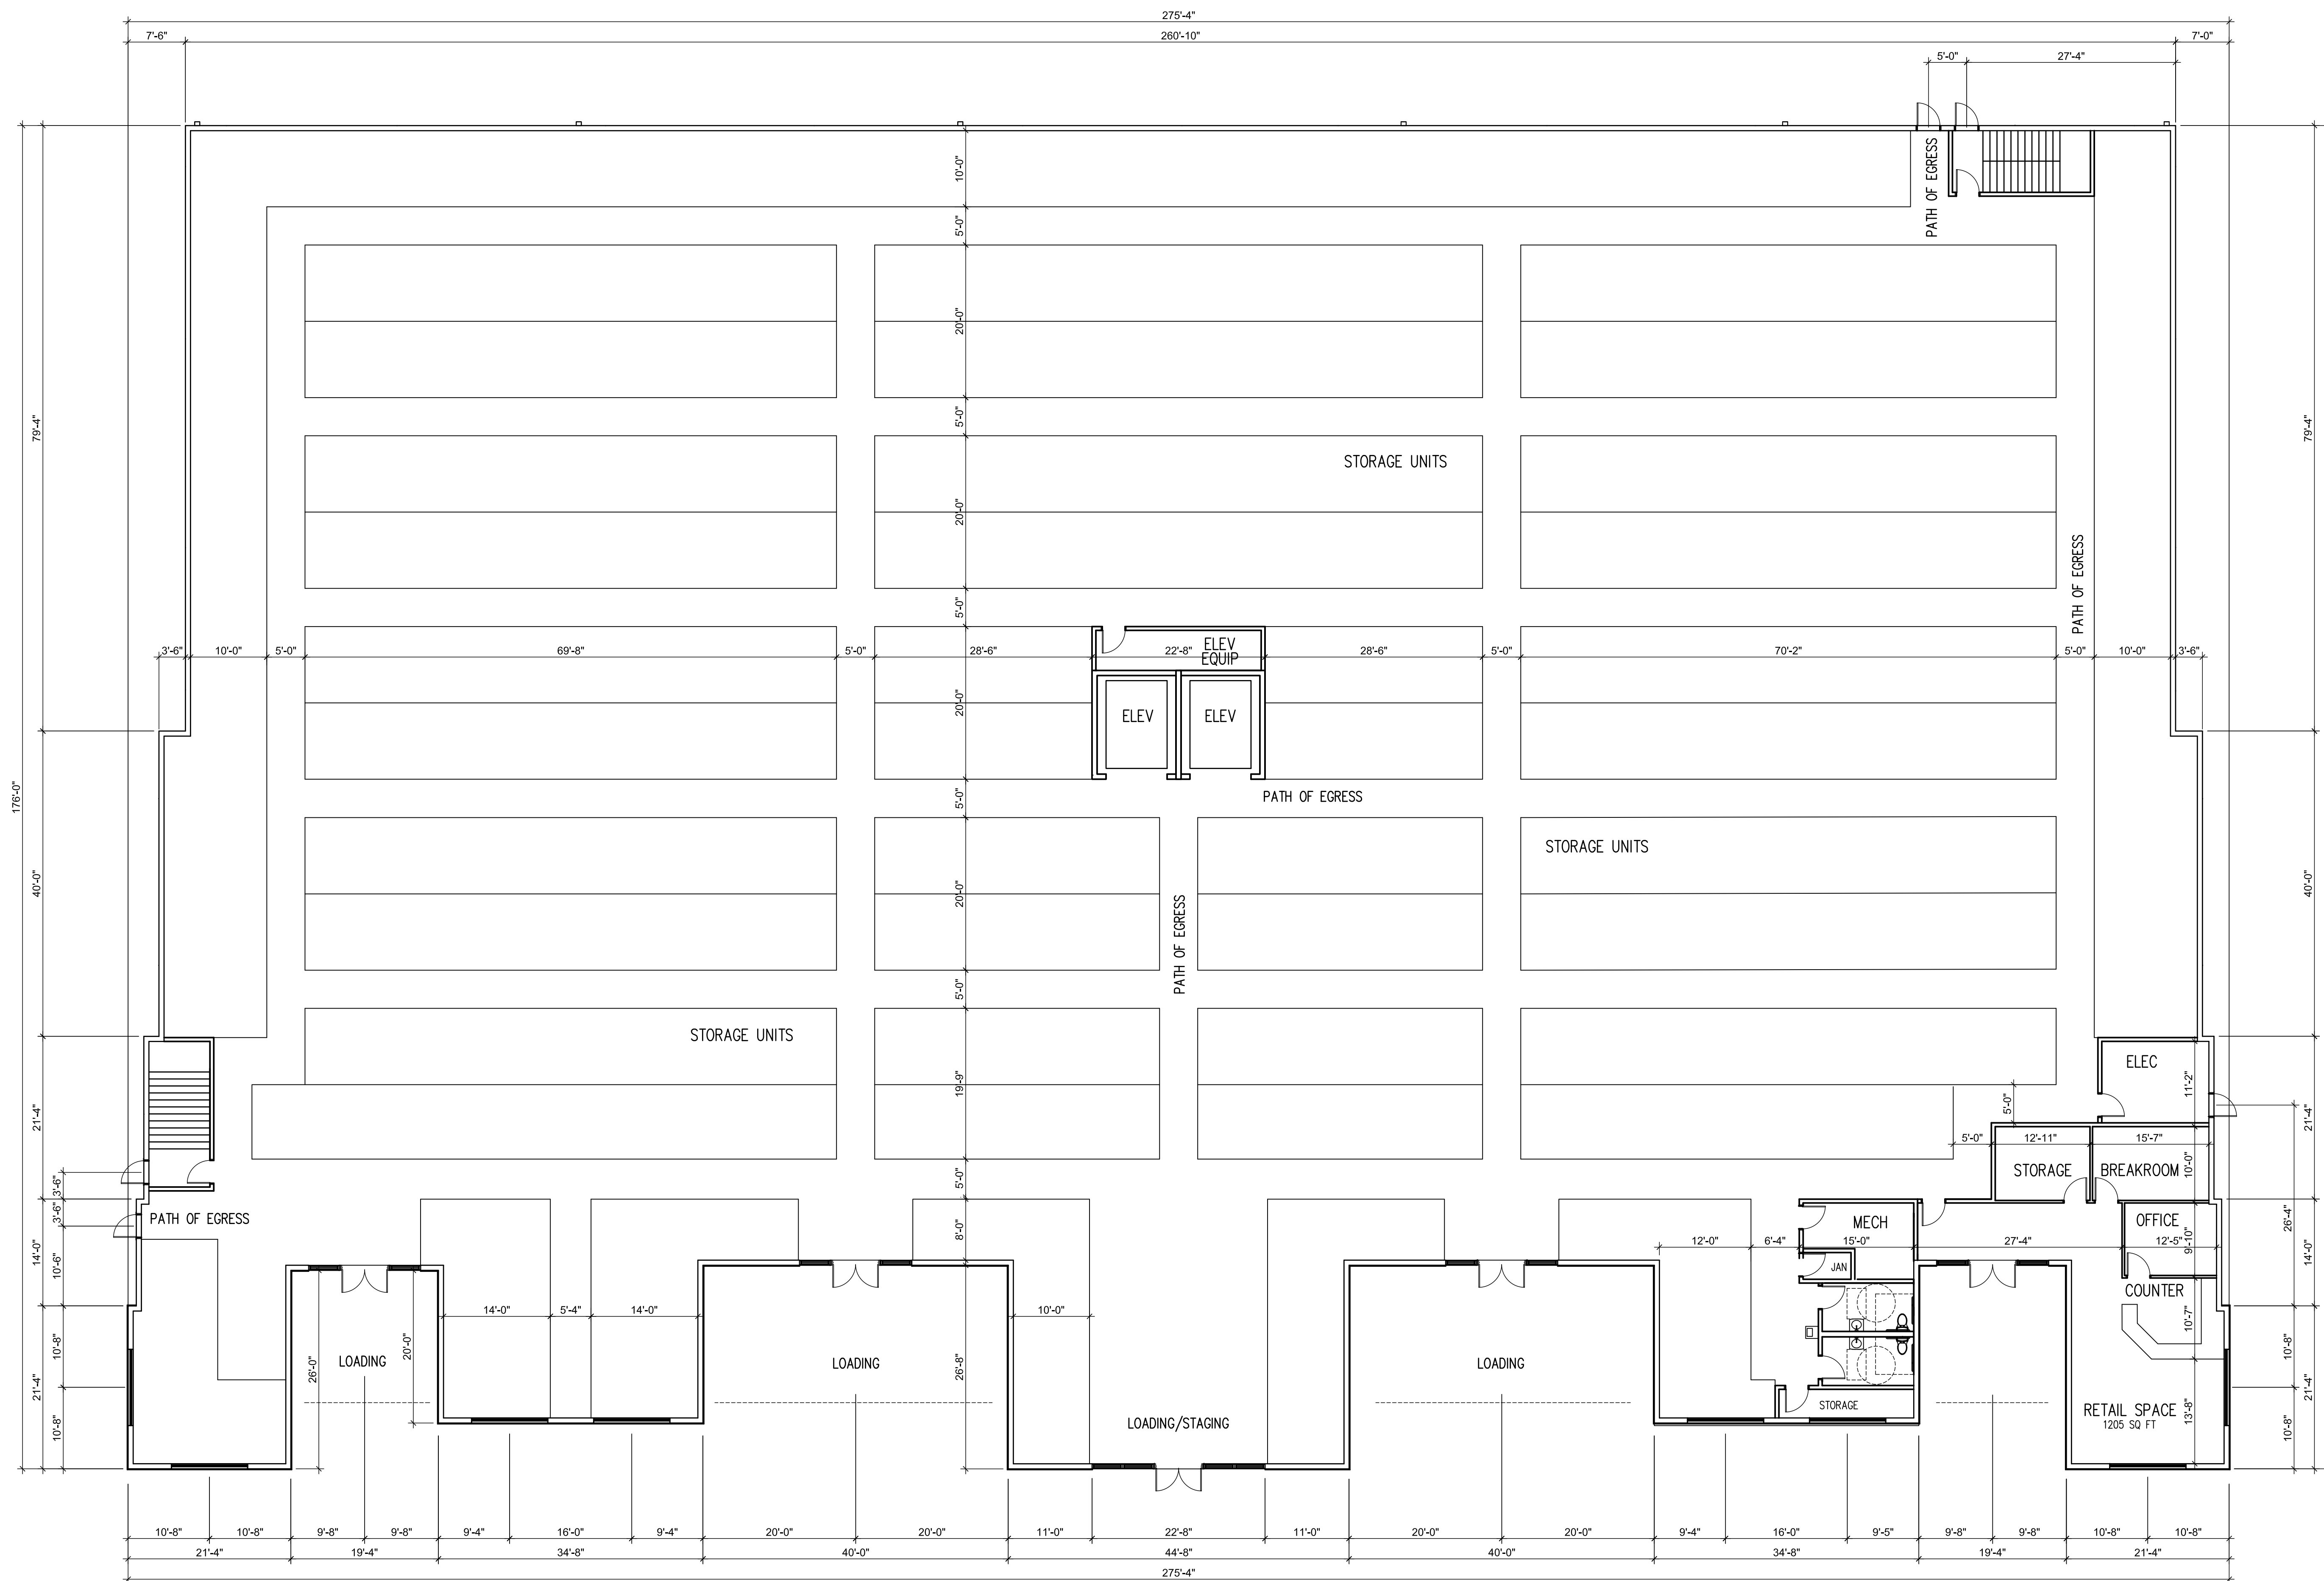

FIRST FLOOR PLAN

SCALE: 3/32" = 1'-0"

AREA CALCULATIONS

FIRST FLOOR	43,301 SQ FT
SECOND FLOOR	45,849.50 SQ FT
THIRD FLOOR	45,849.50 SQ FT
TOTAL	135,000 SQ FT

Revisions	By	Date	Symbol

This is an original design, created by Good & Edward Design Studios concepts, ideas, plans and details are the sole property of Good & Edward Design Studios. None of the information shall be used by or disclosed to any person, firm or organization for any purpose without the prior written permission of Good & Edward Design Studios.

Seal

GOOD & EDWARD DESIGN STUDIOS
 30901 Stagecoach Blvd
 Evergreen, CO 80439


321-271-0748
 GoodEdward.com

FLOOR PLAN

Project: **SELF STORAGE - SLW 575/595 SELF STORAGE**
 CITY OF PORT ST LUCIE, FLORIDA

Scale	3/32" = 1'-0"	Job No.	2022-00232
Date	10/24/22	Drawn By	
Sheet No.			

A100

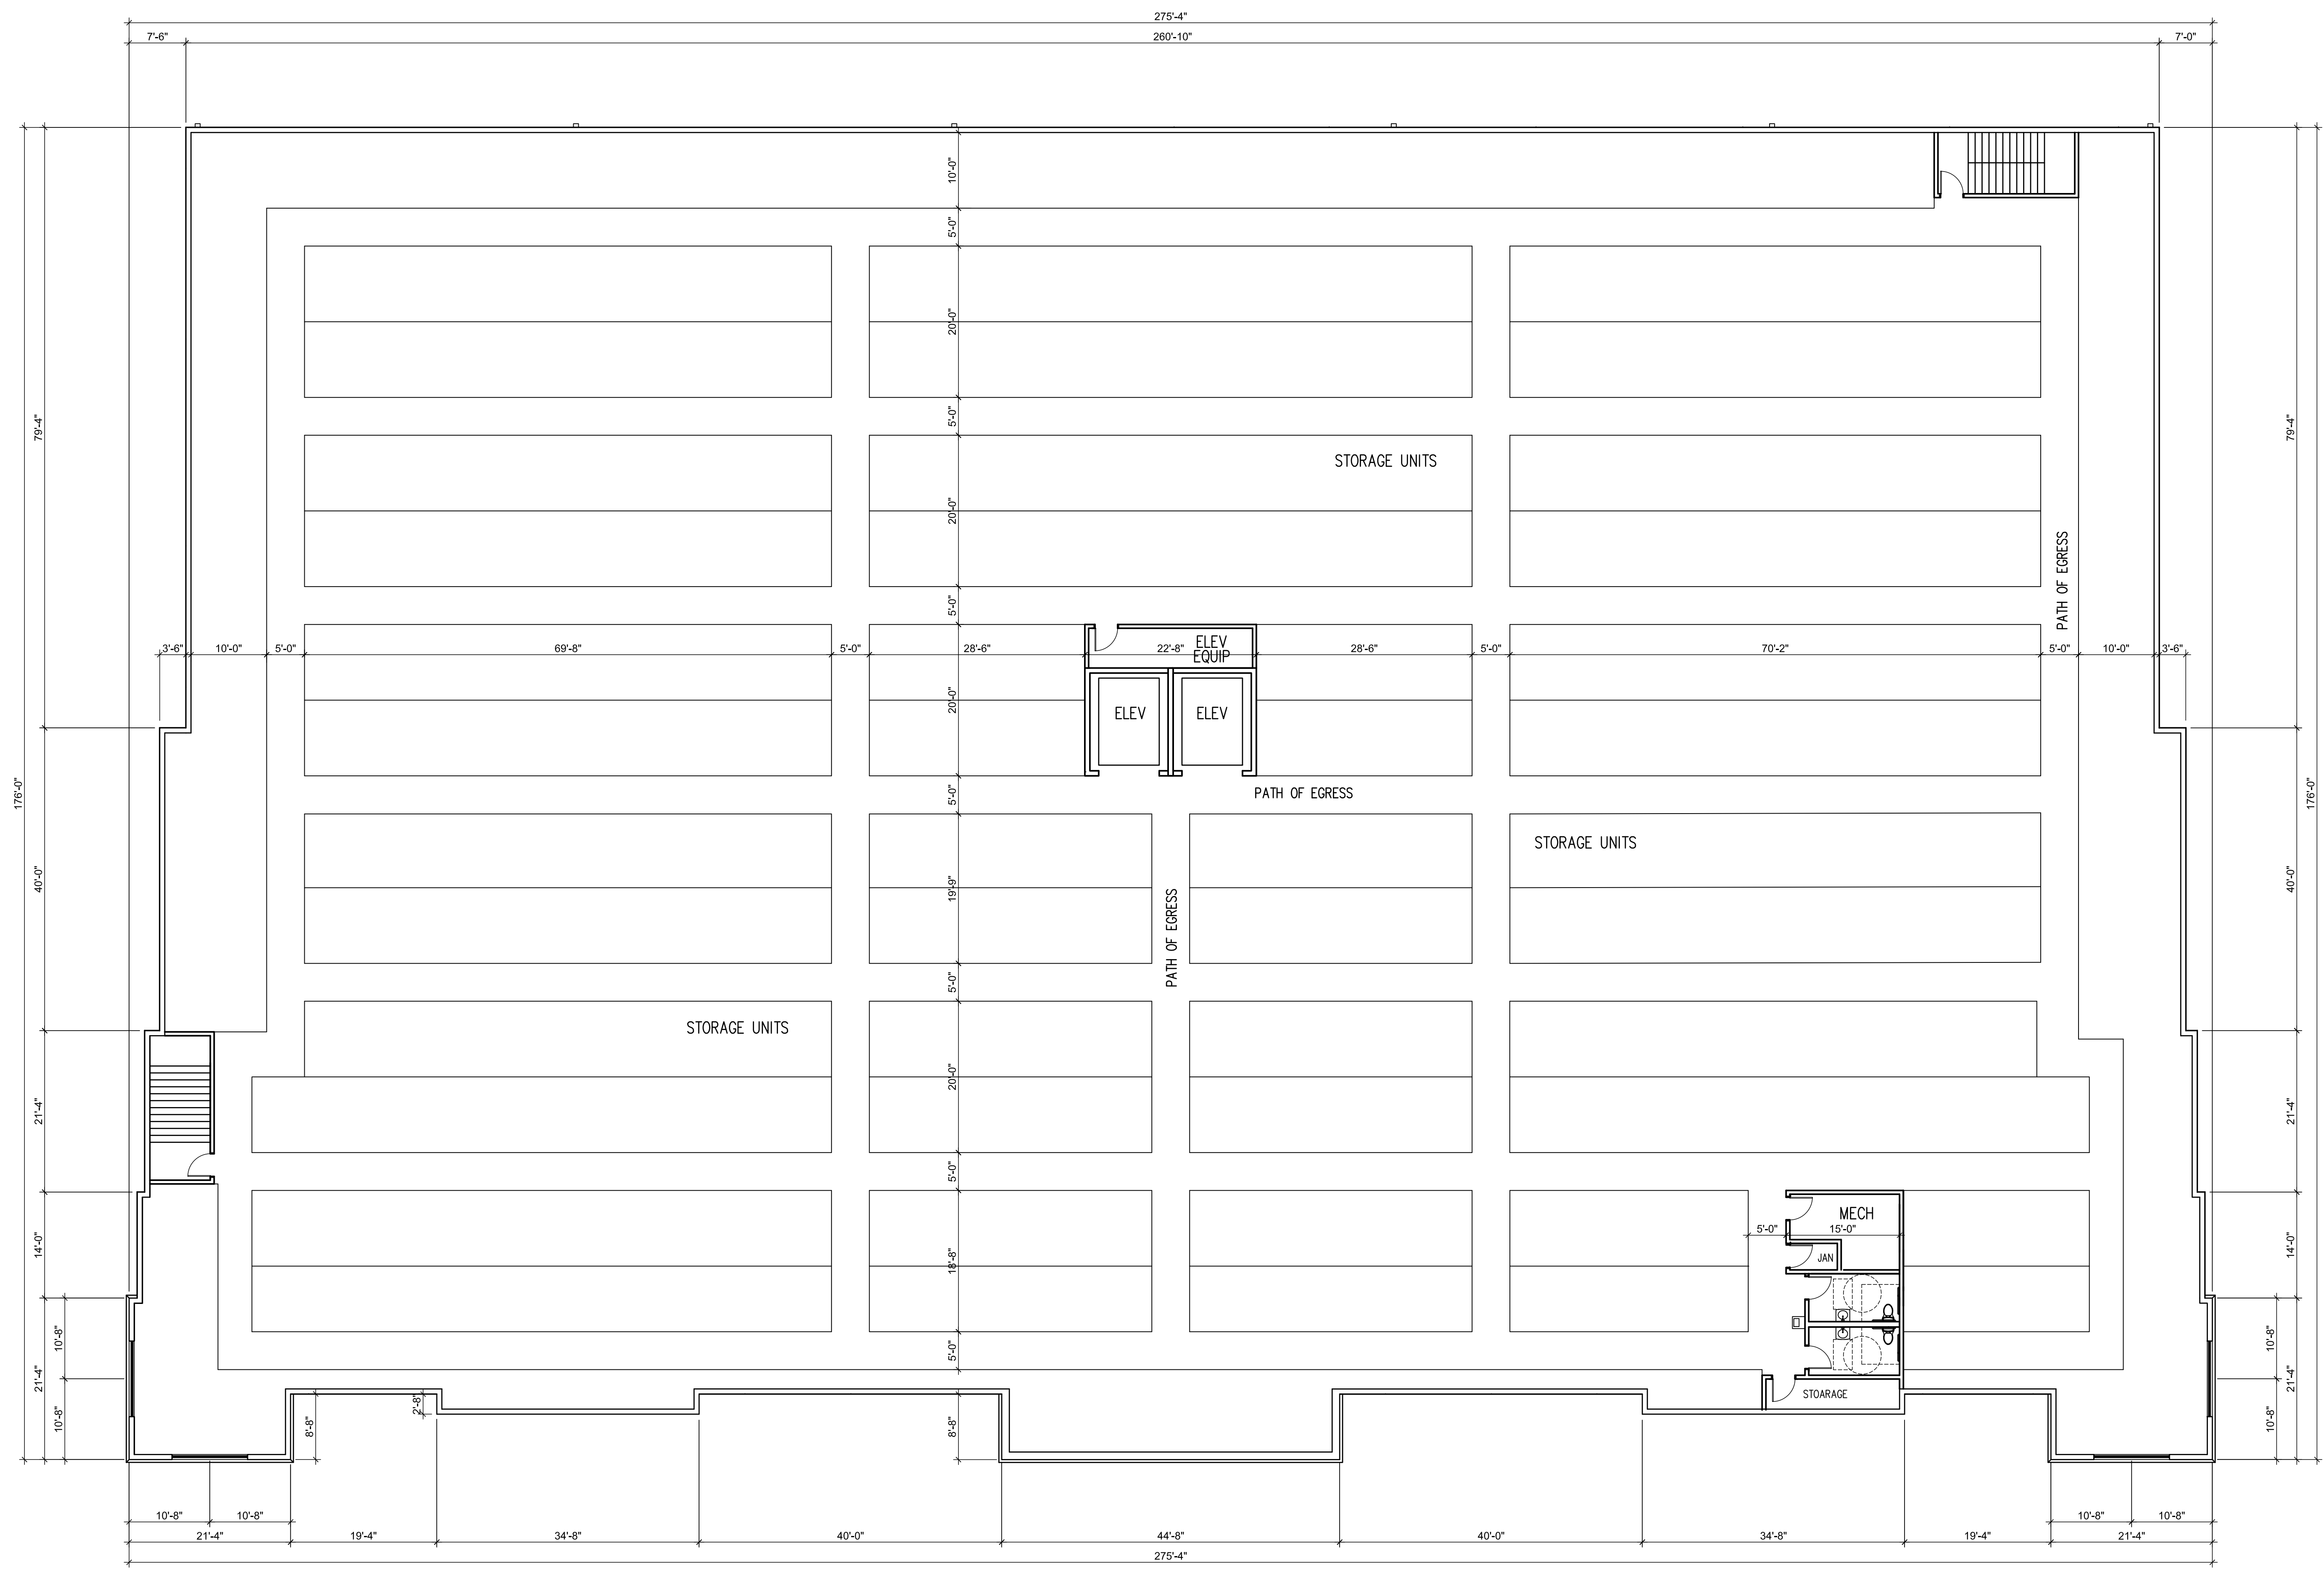

SECOND AND THIRD FLOOR PLANS

SCALE: 3/32" = 1'-0"

Revisions	By	Date	Symbol

This is an original design, created by Good & Edward Design Studios concepts, ideas, plans and details are the sole property of Good & Edward Design Studios. None of the information shall be used by or disclosed to any person, firm or organization for any purpose without the prior written permission of Good & Edward Design Studios.

Seal



30901 Stagecoach Blvd
Evergreen, CO 80439

321-271-0748
GoodEdward.com


Sheet Title	FLOOR PLAN	
	SELF STORAGE - SLW 575/595 SELF STORAGE	
Project	CITY OF PORT ST LUCIE, FLORIDA	

Scale	3/32" = 1'-0"	Job No.	2022-00232
-------	---------------	---------	------------

Date	10/24/22	Drawn By	
------	----------	----------	--

Sheet No.

A200

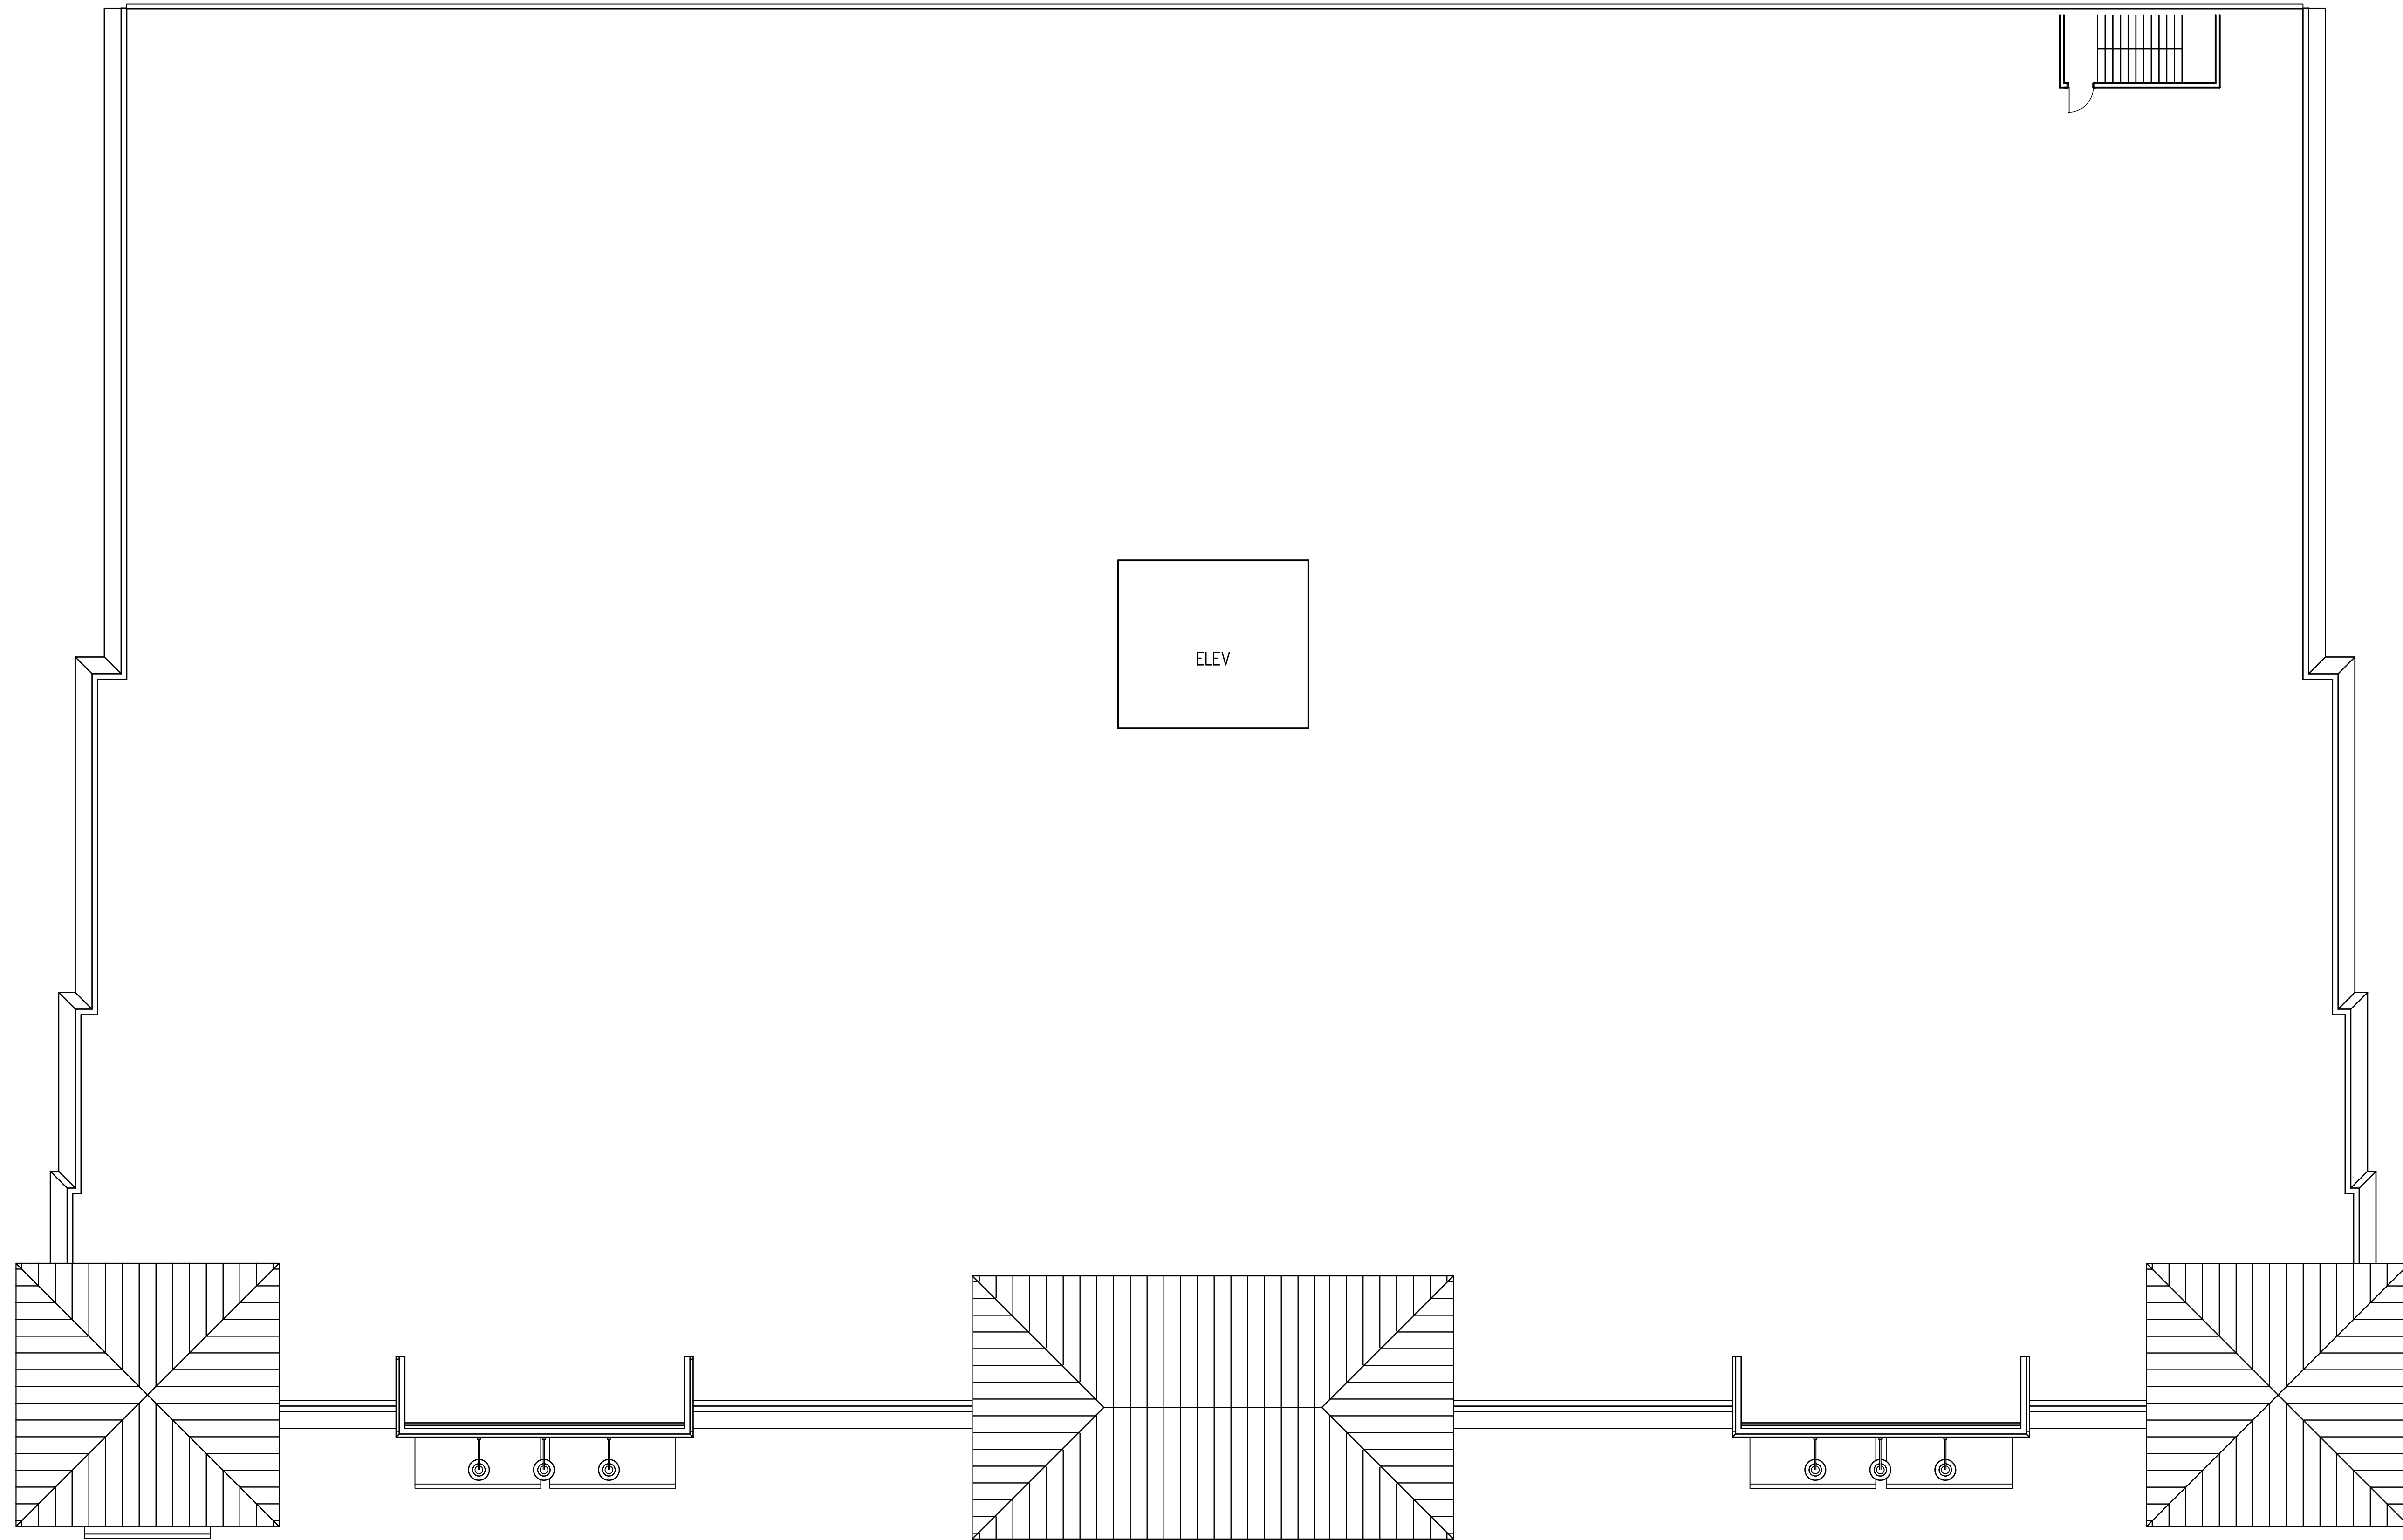

ROOF PLAN
SCALE: 3/32" = 1'-0

ELEV

Revisions	By	Date	Symbol

This is an original design, created by Good & Edward Design Studios concepts, ideas, plans and details are the sole property of Good & Edward Design Studios. None of the information shall be used by or disclosed to any person, firm or organization for any purpose without the prior written permission of Good & Edward Design Studios.

Seal


GOOD & EDWARD DESIGN STUDIOS
30901 Stagecoach Blvd
Evergreen, CO 80439

321-271-0748
GoodEdward.com

Sheet Title	ROOF PLAN
	Project
Project	SELF STORAGE - SLW 575/595 SELF STORAGE CITY OF PORT ST LUCIE, FLORIDA


Scale	3/32" = 1'-0"	Job No.	2022-00232
Date	10/24/22	Drawn By	

Sheet No.
A300

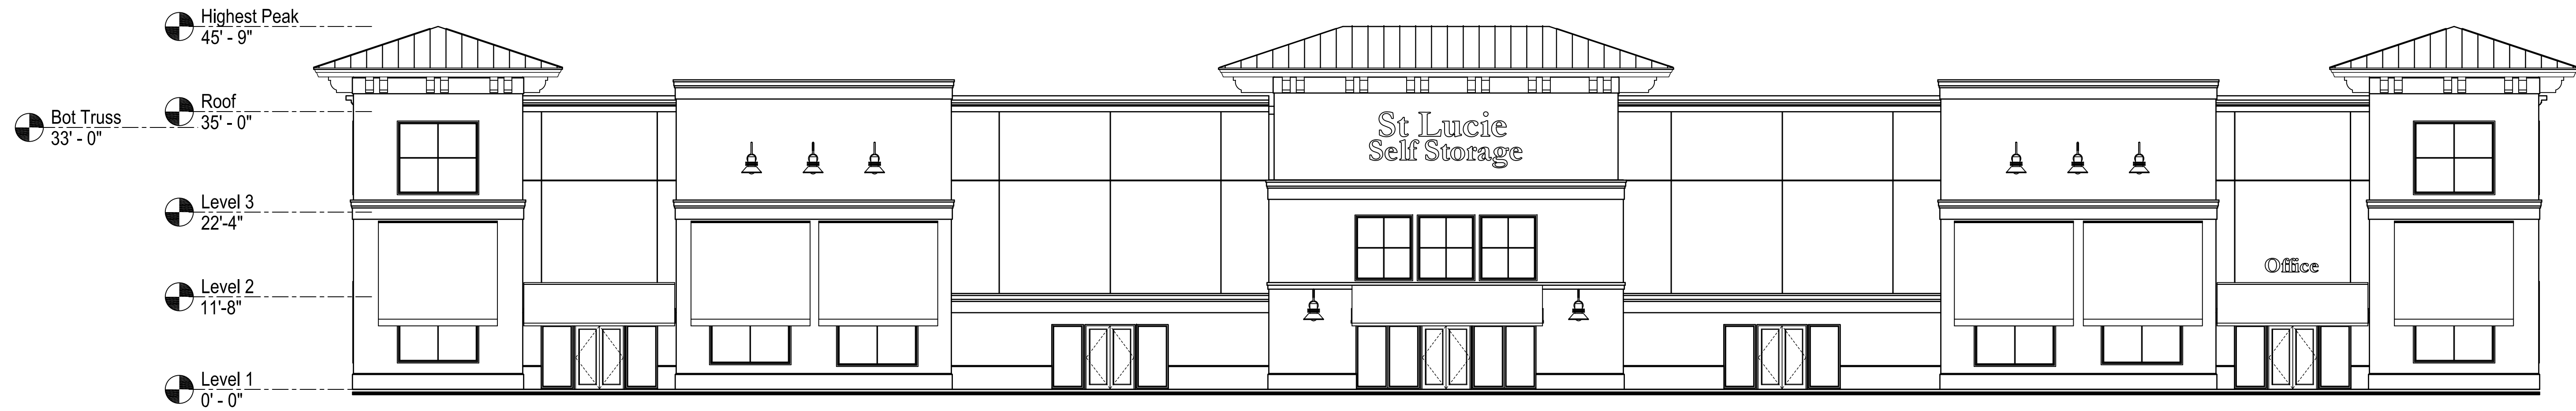

FRONT (EAST) ELEVATION

SCALE: 3/32" = 1'-0 (NW ENTERPRISE DRIVE)

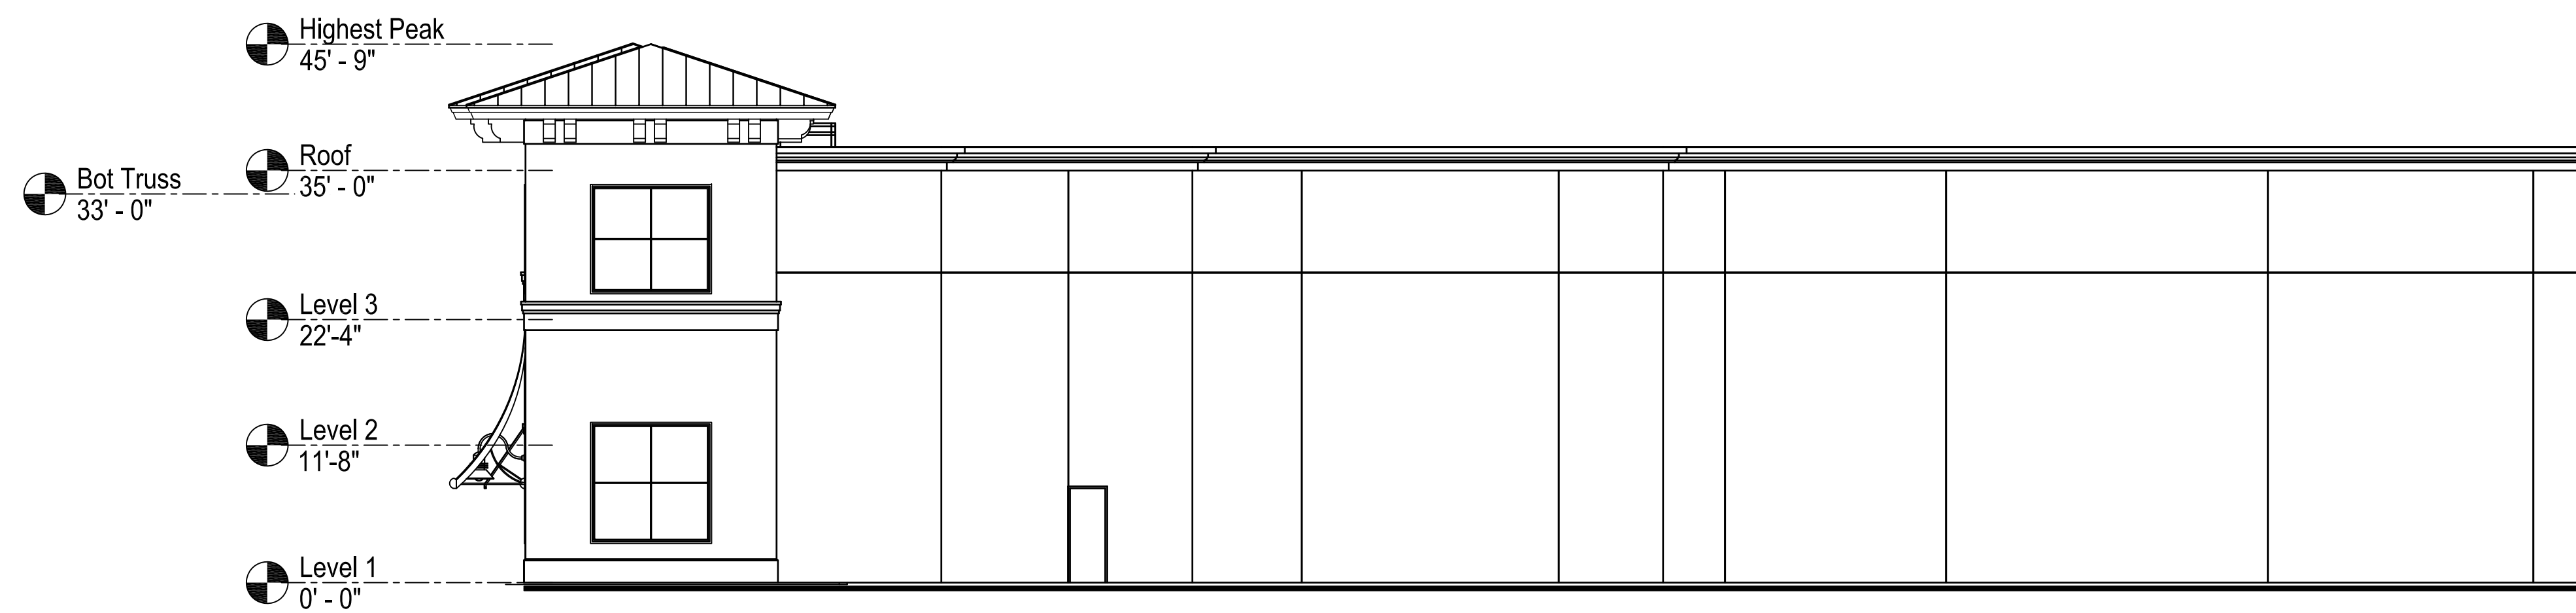

RIGHT (SOUTH) ELEVATION

SCALE: 3/32" = 1'-0

Revisions	By	Date	Symbol

This is an original design, created by Good & Edward Design Studios concepts, ideas, plans and details are the sole property of Good & Edward Design Studios. None of the information shall be used by or disclosed to any person, firm or organization for any purpose without the prior written permission of Good & Edward Design Studios.

Seal

GOOD & EDWARD DESIGN STUDIOS
 30901 Stagecoach Blvd
 Evergreen, CO 80439


321-271-0748
 GoodEdward.com

ELEVATIONS	Project	SELF STORAGE - SLW 575/595 SELF STORAGE
	City	CITY OF PORT ST LUCIE, FLORIDA

Scale	3/32" = 1'-0"	Job No.	2022-00232
Date	10/24/22	Drawn By	


Sheet No.

A400

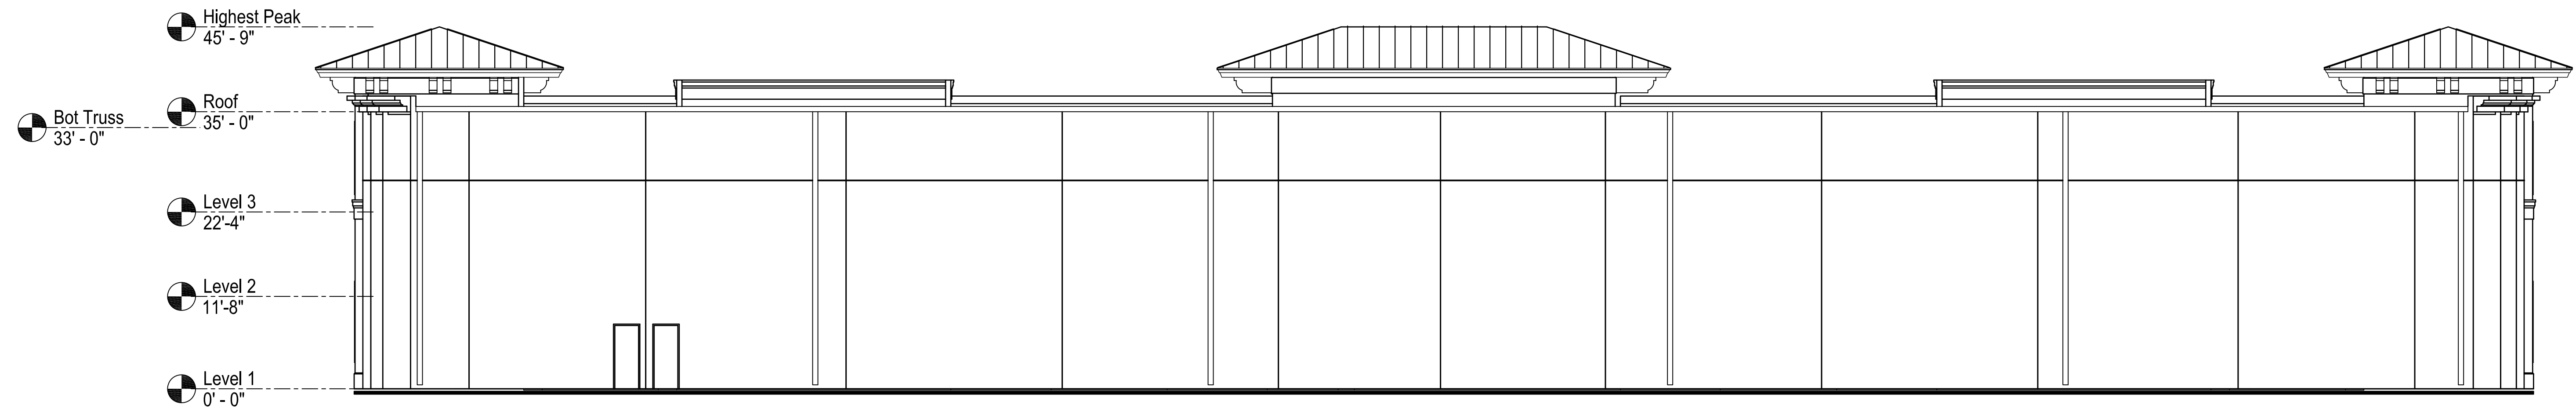

REAR (WEST) ELEVATION

SCALE: 3/32" = 1'-0

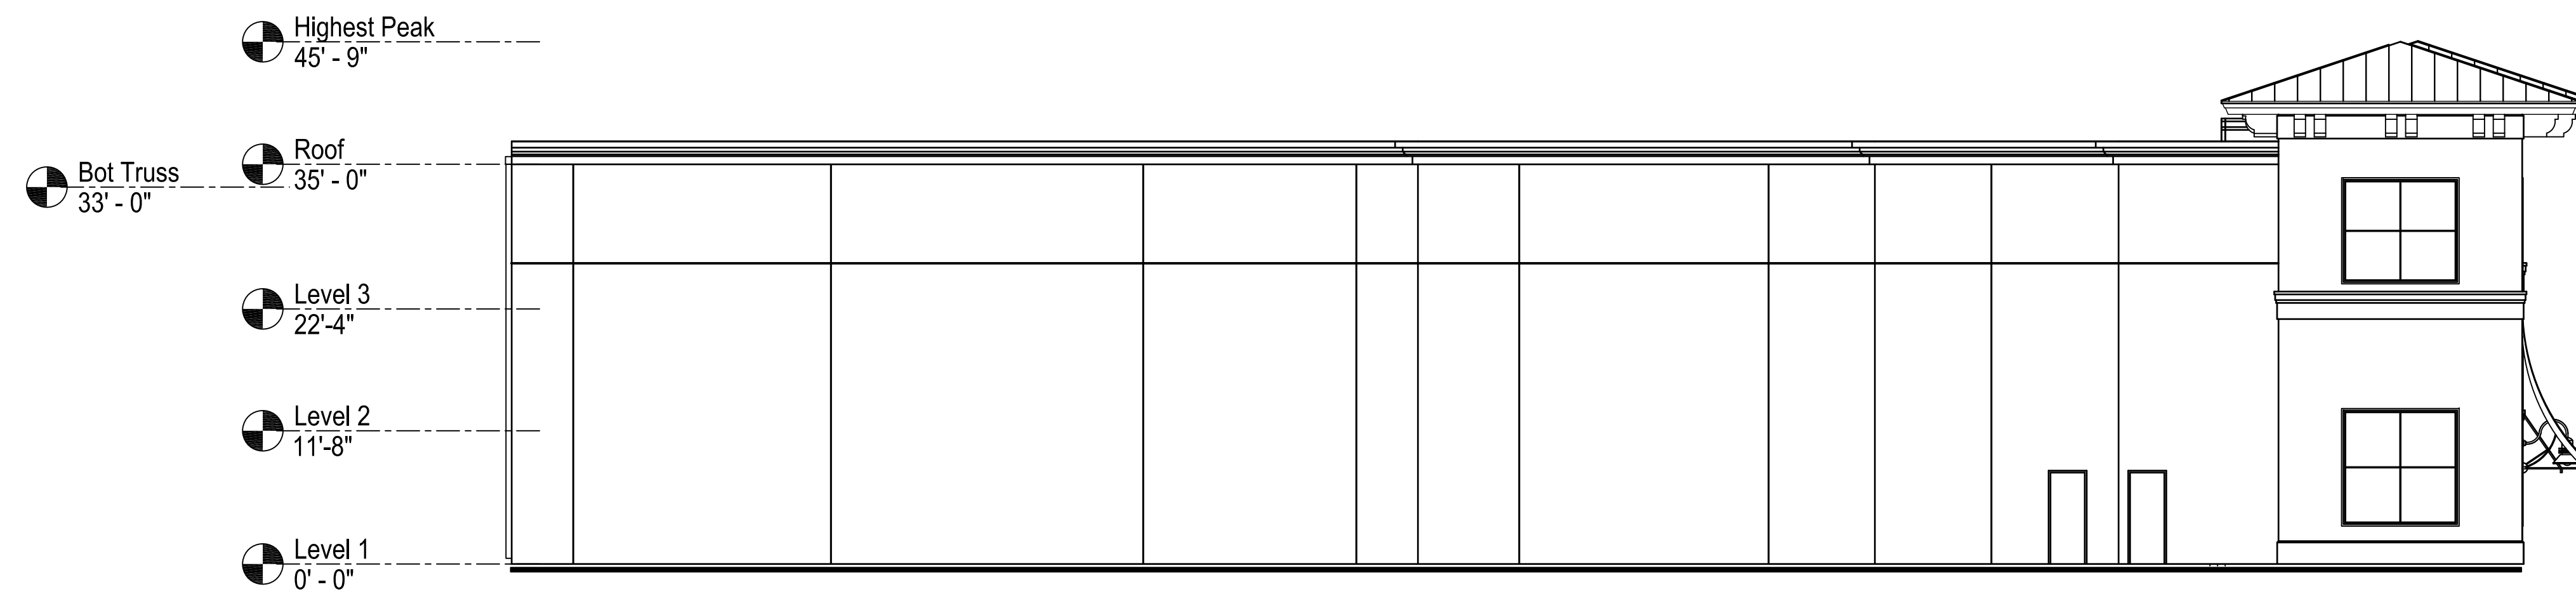

LEFT (NORTH) ELEVATION

SCALE: 3/32" = 1'-0

Revisions

By

Date

Symbol

This is an original design, created by Good & Edward Design Studios concepts, ideas, plans and details are the sole property of Good & Edward Design Studios. None of the information shall be used by or disclosed to any person, firm or organization for any purpose without the prior written permission of Good & Edward Design Studios.

Seal

GOOD & EDWARD
DESIGN STUDIOS

30901 Stagecoach Blvd
Evergreen, CO 80439

321-271-0748
GoodEdward.com

ELEVATIONS

Sheet Title

Project
SELF STORAGE - SLW 575/595 SELF STORAGE

CITY OF PORT ST LUCIE, FLORIDA

Scale
3/32" = 1'-0"

Job No.
2022-00232

Date
10/24/22

Drawn By

Sheet No.

A500