


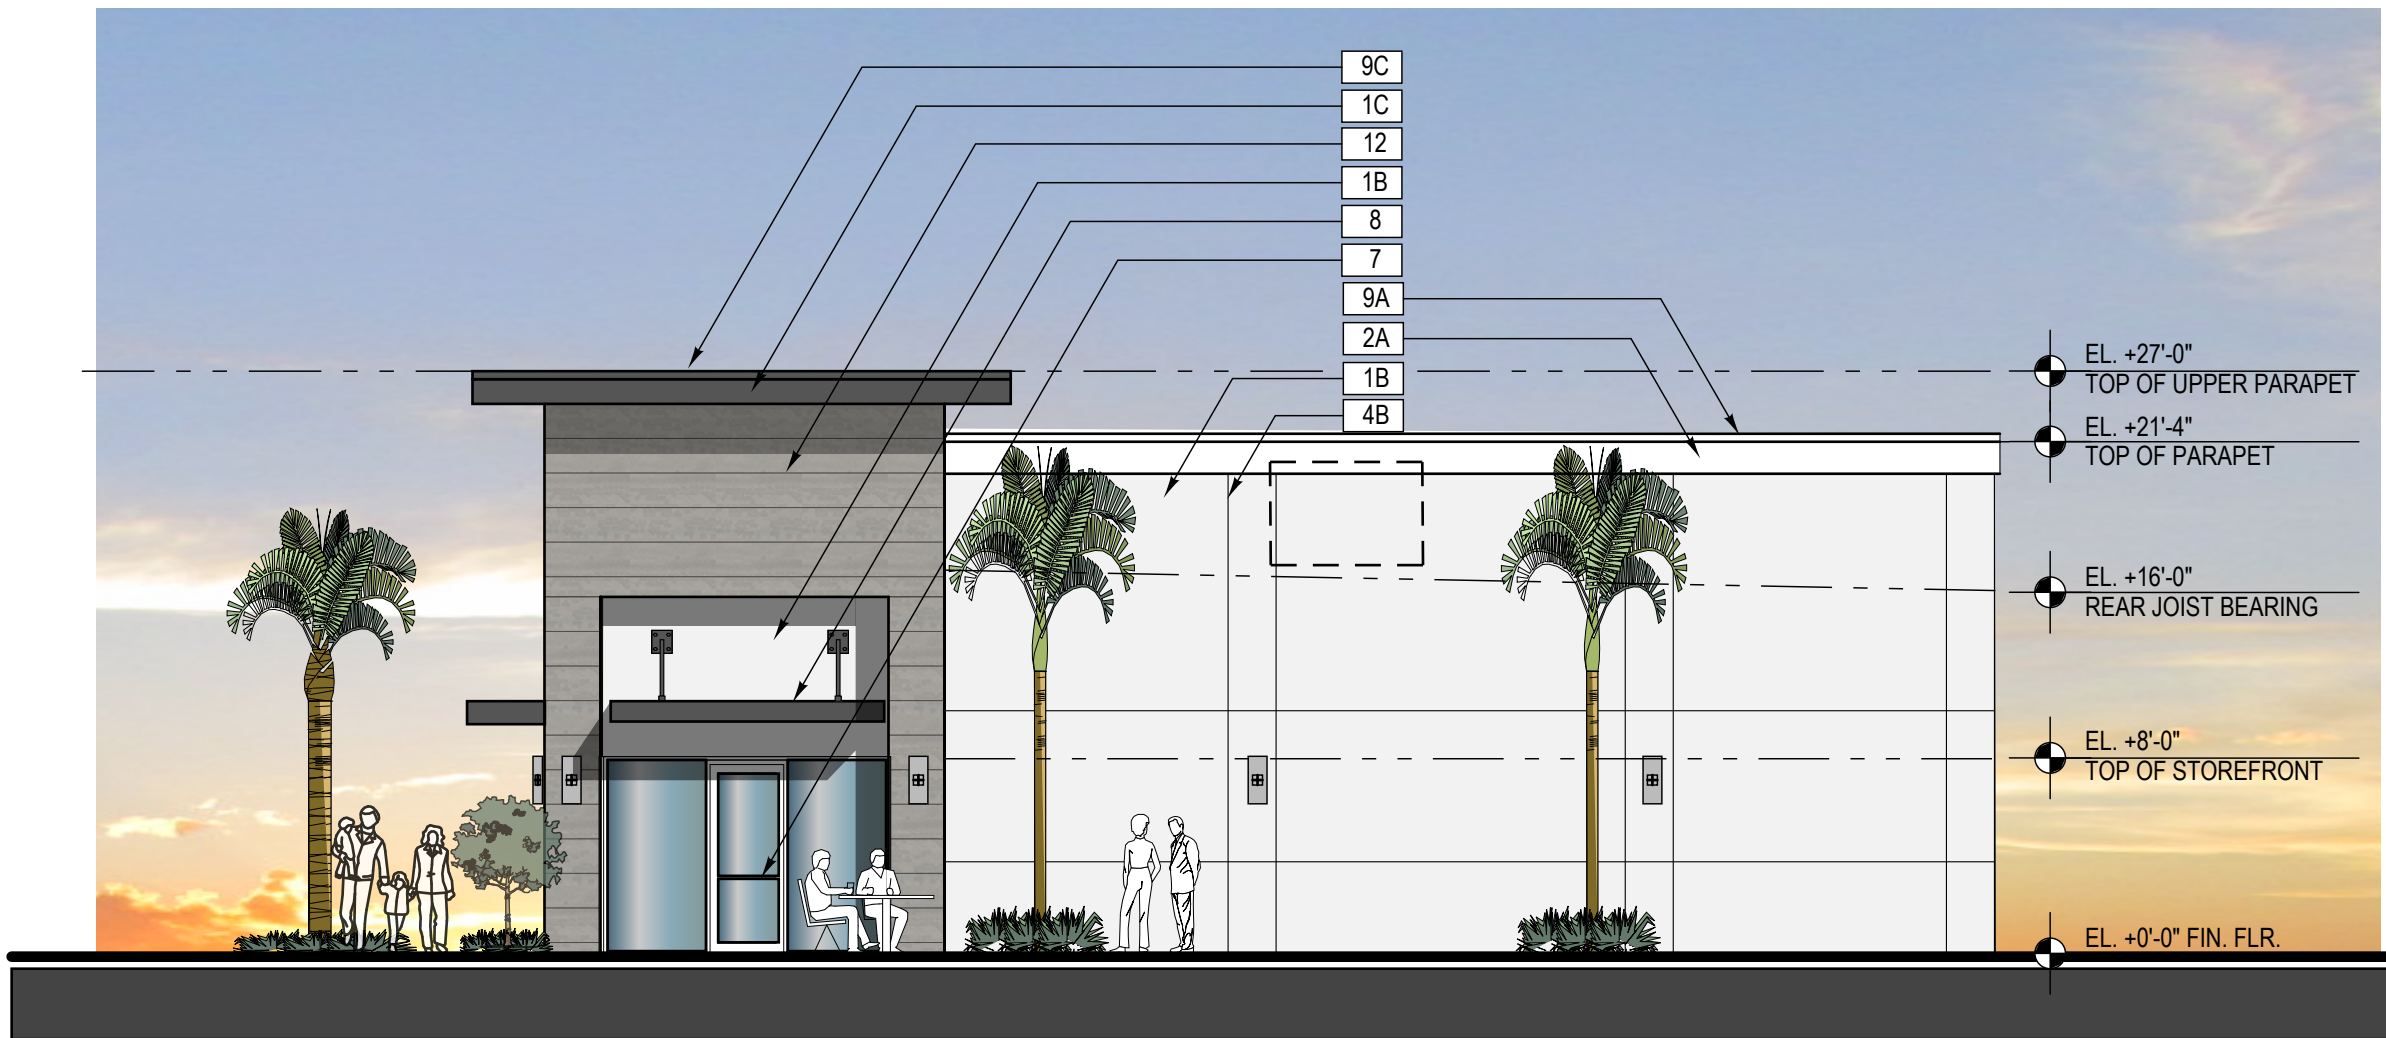

SIDE ELEVATION BUILDING #1 & #2
1/8" = 1'-0"



INTERIOR SIDE ELEVATION BUILDING #1 & #2
1/8" = 1'-0"

MATERIAL SCHEDULE		
MK	Material	Finish
1	CEMENT PLASTER	LIGHT KNOCK-DOWN FINISH
2	EI'S DECORATIVE CORNICE	SMOOTH FINISH - PAINT
3	WOOD	PAINT
4	DECORATIVE SCORE LINES	1/2" PVC SCREED - PAINT SAME COLOR AS WALL
5	SLOPED CANVAS CANOPIES	MATCH BLACK
6	ARCHITECTURAL LIGHT FIXTURE	CLEAR ANODIZED FINISH
7	ALUM & GLASS STOREFRONT	DARK BRONZE ALUM. FRAME / GLASS - GRAY TINT
8	METAL CANOPIES	PRE-FINISHED ALUM. CANOPY - MATCH DARK GRAY
9	METAL	PAINT
10	NOT USED	
11	NOT USED	
12	TILE	SIMULATED WOOD TILE
13	STONE VENEER	NATURAL STONE
A	SHERWIN WILLIAMS	SW 7006 "PURE WHITE"
B	SHERWIN WILLIAMS	SW 9166 "DRIFT OF MIST"
C	SHERWIN WILLIAMS	SW 7018 "DOVETAIL"

BUILDING DESIGN STANDARDS		
ITEM	PROVIDED	COMMENT
HORIZONTAL / VERTICAL ARTICULATION	PROVIDED	5' MIN. HORIZONTAL, 2' MIN. VERTICAL
SLOPED ROOF ELEMENT	PROVIDED	25% OF FACADE - SLOPED CANVAS CANOPIES OVER CENTRAL RETAIL BAYS
CORNICE ELEMENTS	PROVIDED	ARTICULATED PARAPETS
ARCHITECTURAL ELEMENTS		
a. STACKED STONE / HORIZONTAL WOOD LOOK TILE	PROVIDED	100% FRONT FACADE
b. CANOPY / AWNING	PROVIDED	SUSPENDED ALUM. CANOPIES / CANVAS CANOPIES PROVIDED OVER TENANT ENTRANCES
c. SQUARE COLUMNS	PROVIDED	SQUARE COLUMN - A VERTICAL SUPPORTING MEMBER WITH A SQUARE OR RECTANGULAR SHAPED SHAFT
e. ARCADE	PROVIDED	PROVIDED AT END-CAP ENTRY FEATURE EA. BUILDING
f. DISPLAY WINDOWS	PROVIDED	ALUGL STOREFRONT DISPLAY WINDOWS PROVIDED AT EA. TENANT BAY
g. STONE PAVERS	PROVIDED	SEE SITE PLAN FOR LOCATION AND QUANTITY



PARTIAL FRONT ELEVATION BUILDING #1
1/8" = 1'-0"

FRONT ELEVATION BUILDING #2
1/8" = 1'-0"



FRONT ELEVATION BUILDING #1
1/8" = 1'-0"

PARTIAL FRONT ELEVATION BUILDING #2
1/8" = 1'-0"

CITY OF PSL PROJECT NO. :P22-XXX

TUTTLE DESIGN LLC
561-880-2805

TUTTLE

HAROLD TUTTLE
AR #0015395

GREGO RETAIL PLAZA
PORT ST. LUCIE, FLORIDA

REVISIONS
DATE

Contract
Permit
Bid
Date 10/10/22
Scale AS NOTED
Drawn HT
Job 2022-23
Sheet
A3.01
Of X/X Sheets

BUILDING DESIGN STANDARDS		
	ITEM	COMMENT
	HORIZONTAL / VERTICAL ARTICULATION	5' MIN. HORIZONTAL, 2' MIN. VERTICAL
	SLOPED ROOF ELEMENT	25% OF FACADE - SLOPED CANVAS CANOPIES OVER CENTRAL RETAIL BAYS
	CORNICE ELEMENTS	ARTICULATED PARAPETS
ARCHITECTURAL ELEMENTS		
a.	STACKED STONE / HORIZONTAL WOOD LOOK TILE	PROVIDED 100% FRONT FACADE
b.	CANOPY / AWNING	SUSPENDED ALUM. CANOPIES / CANVAS CANOPIES PROVIDED OVER TENANT ENTRANCES
c.	SQUARE COLUMNS	SQUARE COLUMN - A VERTICAL SUPPORTING MEMBER WITH A SQUARE OR RECTANGULAR SHAPED SHAFT
e	ARCADE	PROVIDED AT END-CAP ENTRY FEATURE EA. BUILDING
f.	DISPLAY WINDOWS	ALUGL STOREFRONT DISPLAY WINDOWS PROVIDED AT EA. TENANT BAY
g	STONE PAVERS	SEE SITE PLAN FOR LOCATION AND QUANTITY



CITY OF PSL PROJECT NO. :P22-XXX