



### SOUTH ELEVATION

SCALE: 1" = 40'-0"

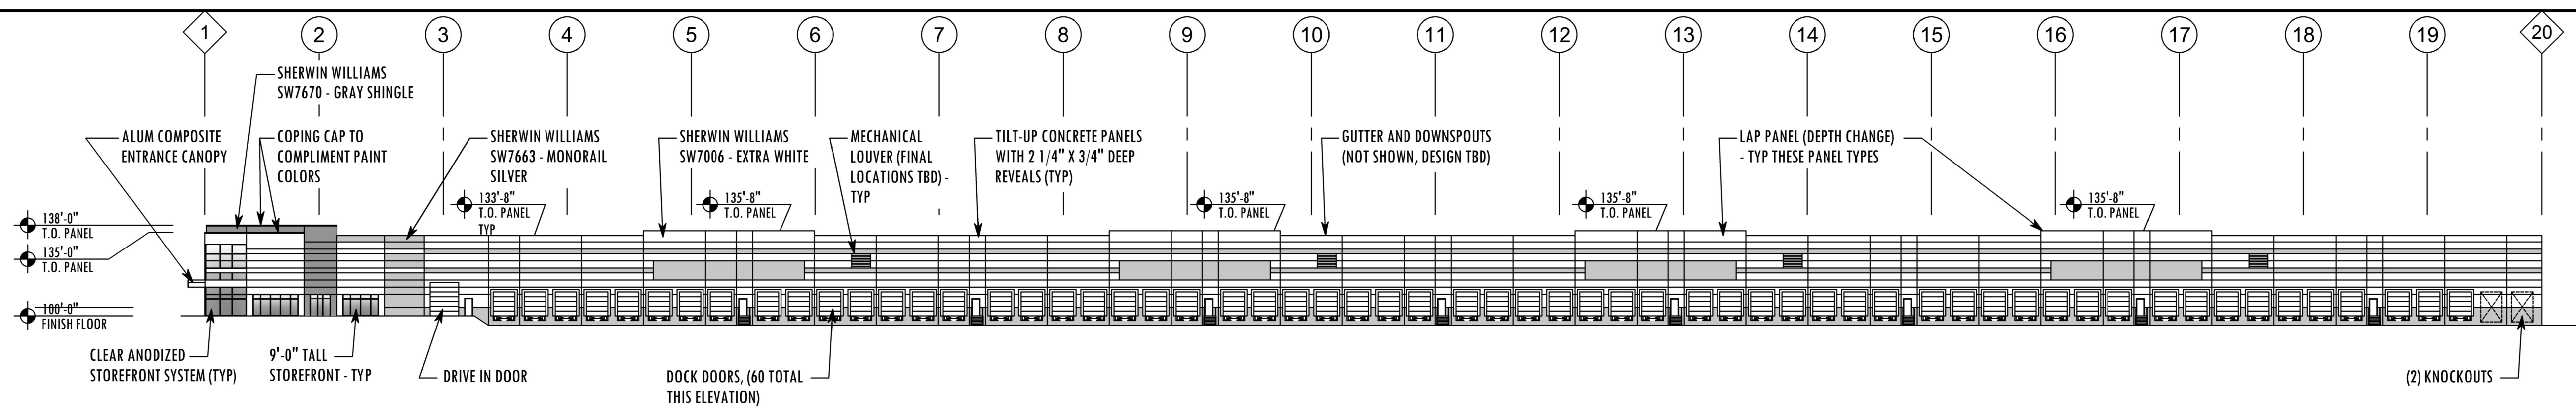


### NORTH ELEVATION

SCALE: 1" = 40'-0"

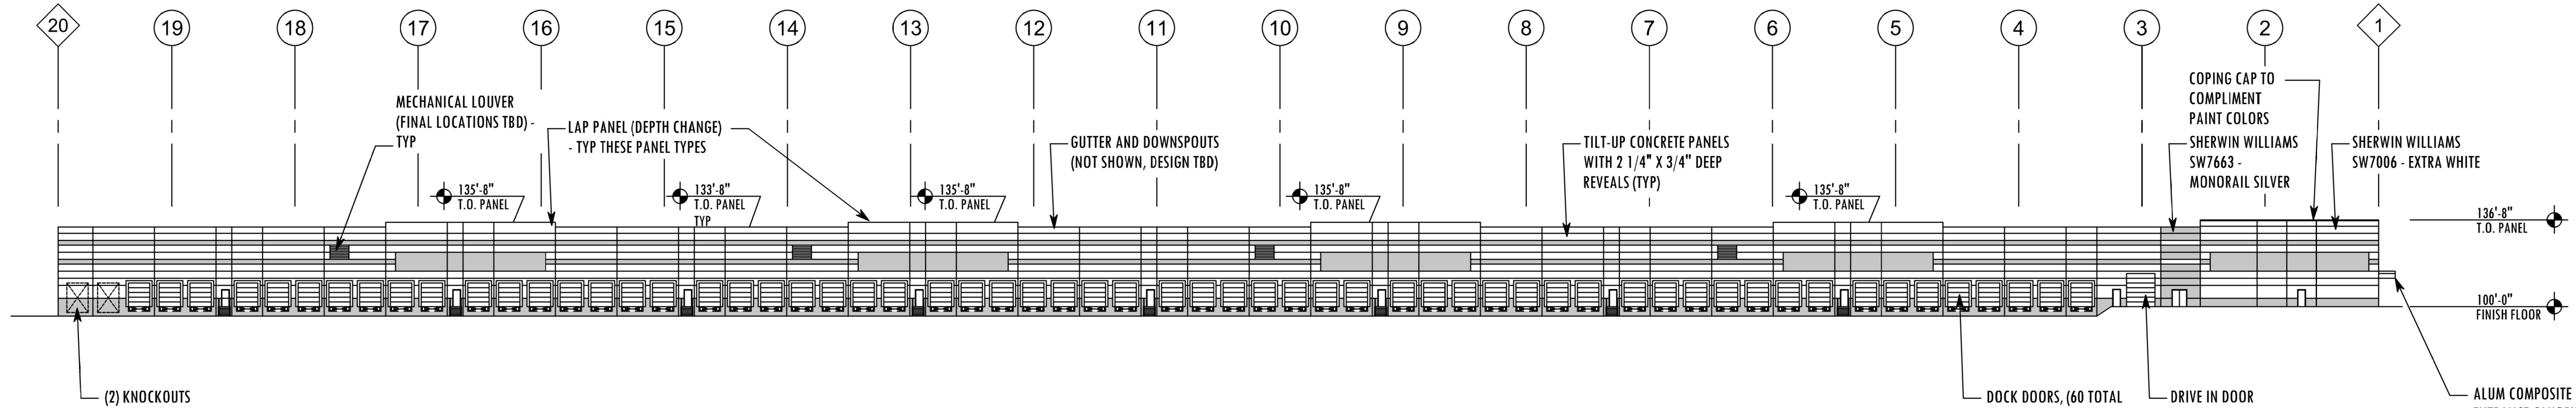


### WEST ELEVATION

SCALE: 1/16" = 1'-0"

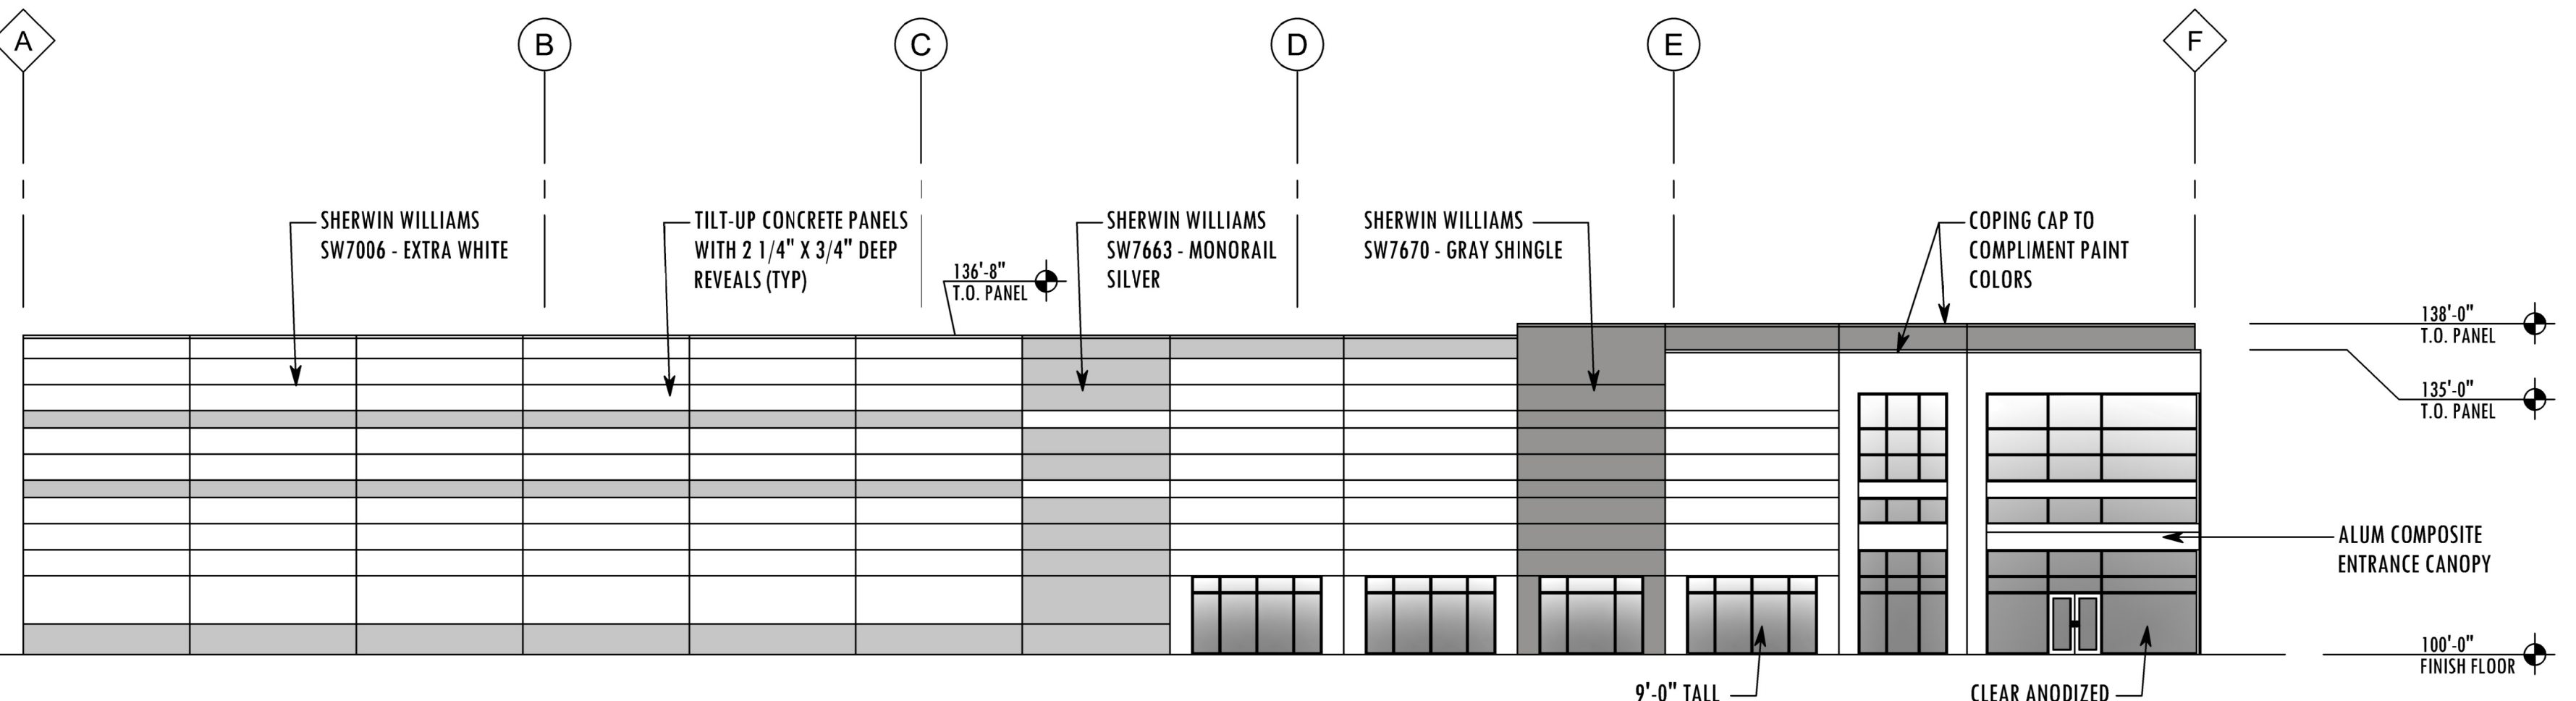


### ENLARGED SOUTH ELEVATION

SCALE: 1/16" = 1'-0"

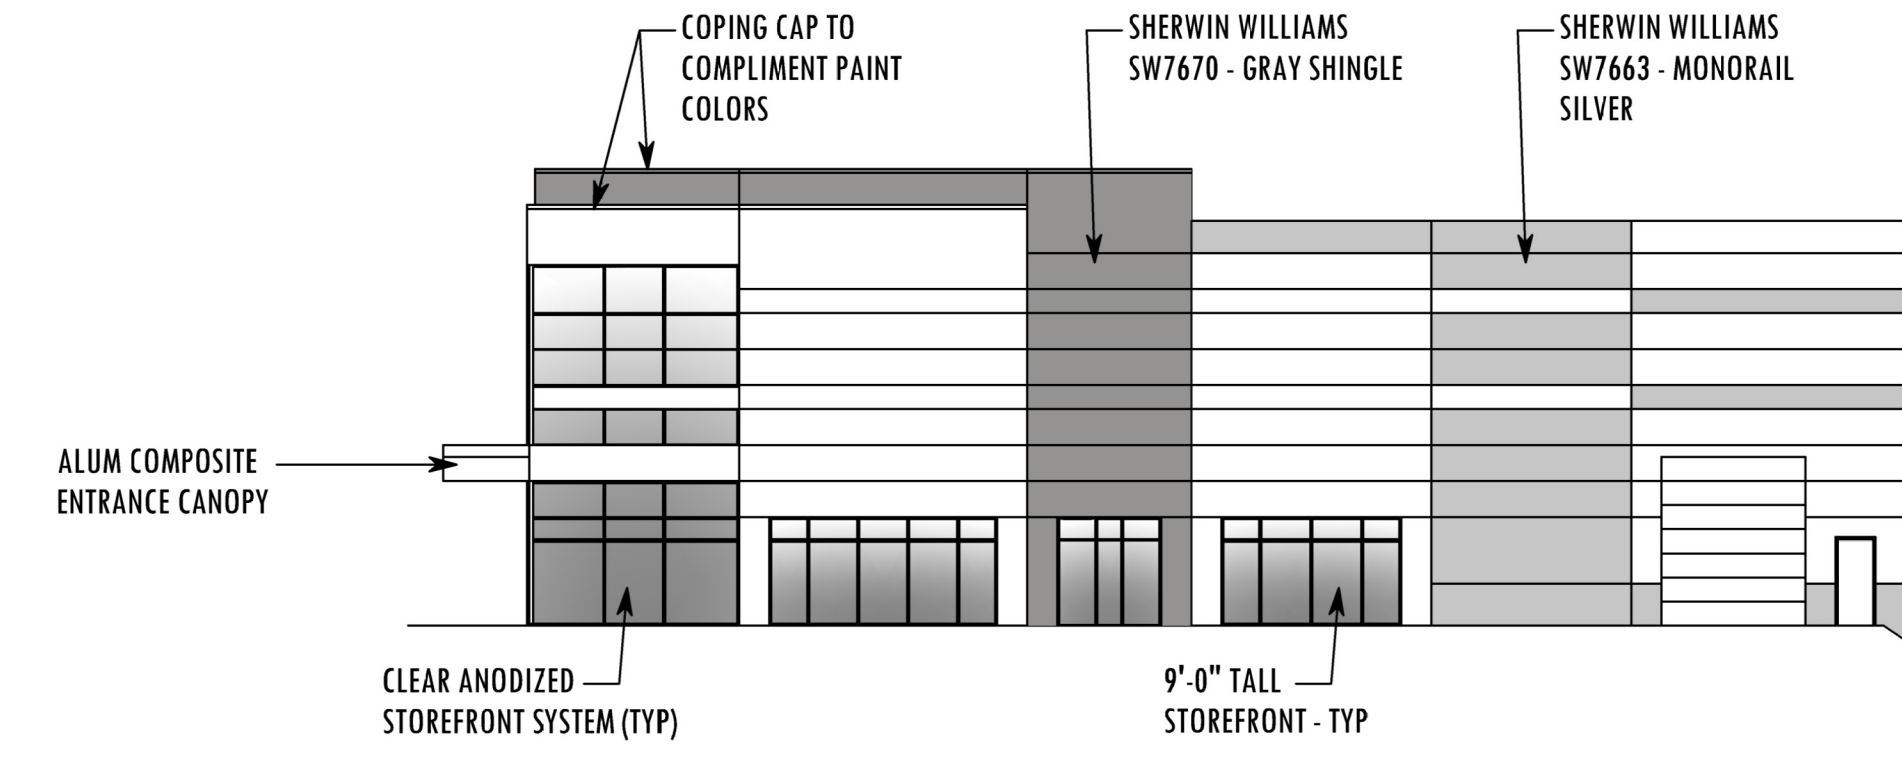

### EAST ELEVATION

SCALE: 1/16" = 1'-0"

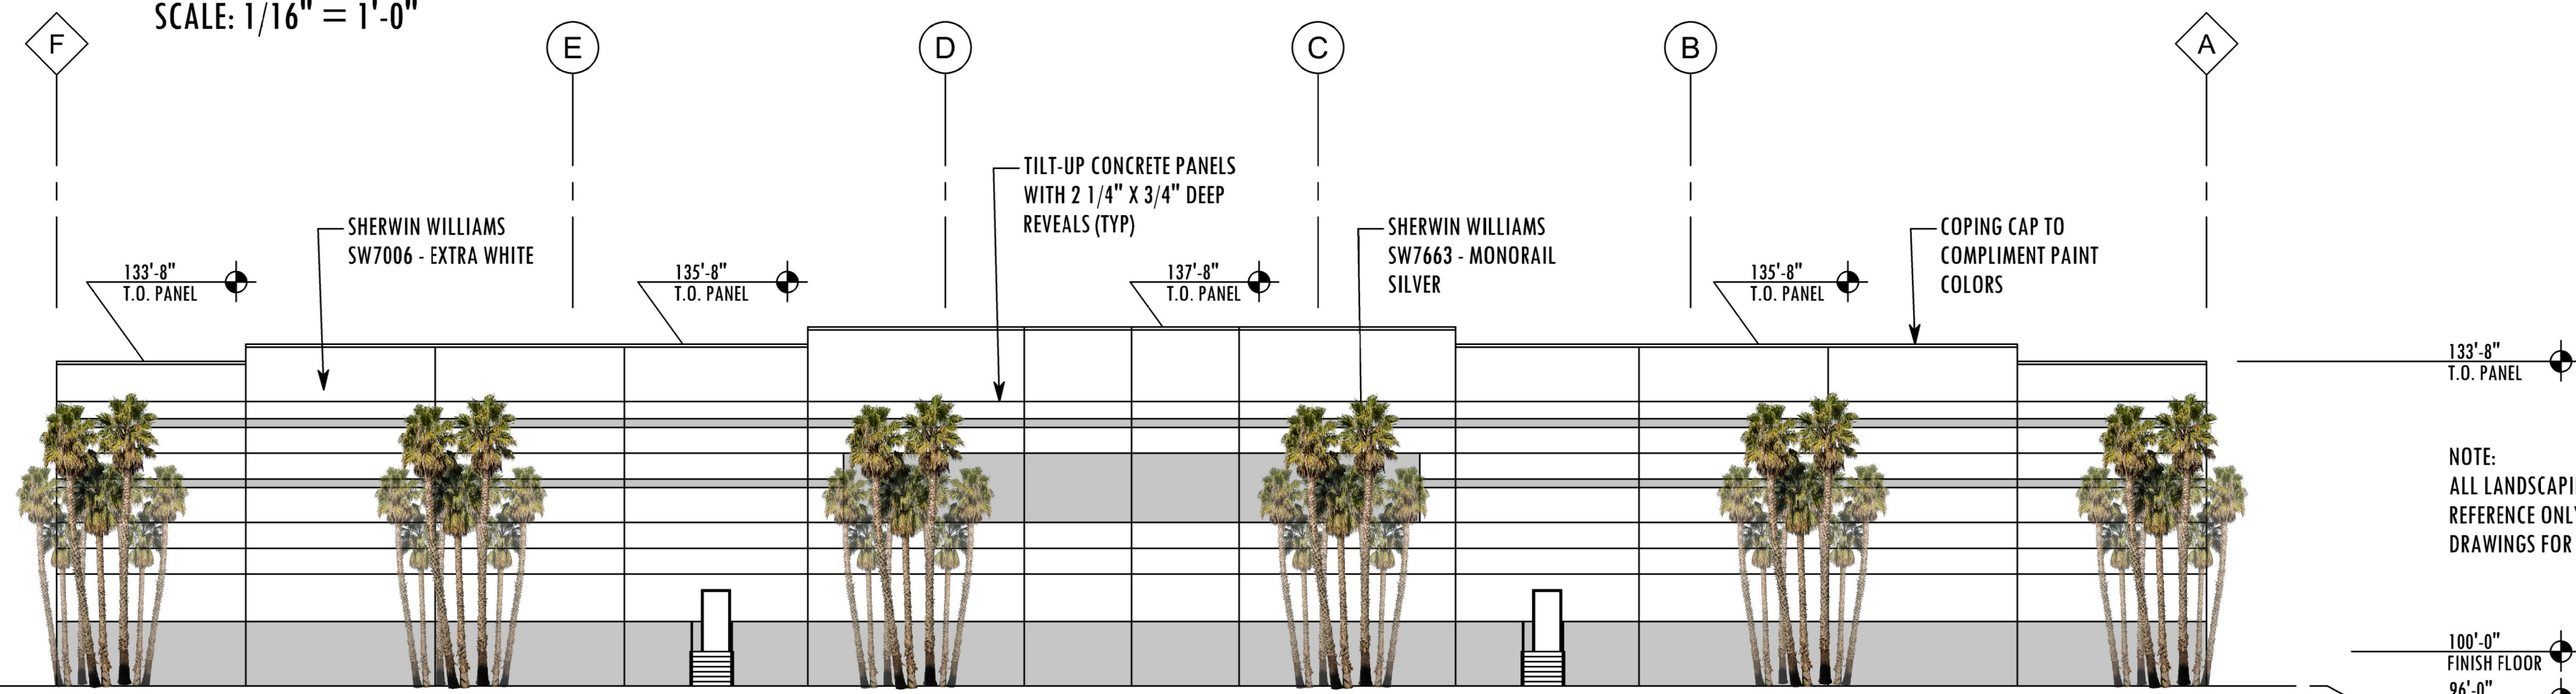

NOTE:  
ALL LANDSCAPING IS SHOWN FOR  
REFERENCE ONLY. PLEASE SEE LANDSCAPE  
DRAWINGS FOR FINAL DESIGN AND LAYOUT.

ARCHITECT  
**GMA** ARCHITECTS  
600 NORTH ROCK HILL ROAD  
ST. LOUIS, MISSOURI 63119  
WWW.GMA-ARCHITECTS.COM

DESIGN BUILDER  
**ARCO**  
**MURRAY**  
DESIGN BUILD  
4848 GREENVILLE AVE #1400  
DALLAS, TX 75206  
WWW.ARCOMURRAY.COM

CONSULTING ENGINEERS

PROJECT  
PORT ST LUCIE, FLORIDA

JOB NO : SJ2255  
PA : VMV  
DATE : TBD

REVISIONS	DATE

SHEET NUMBER  
**A2**  
CONCEPTUAL ELEVATIONS