

SC
COL
PC



CURRENTLY APPROVED ELEVATION



PROPOSED FRONT ELEVATION



EAST ELEVATION




WEST ELEVATION



NORTH ELEVATION




EAST ELEVATION

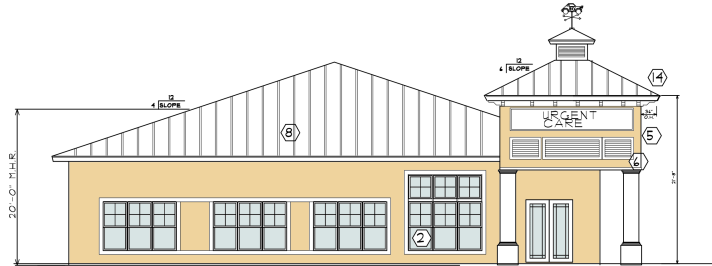

WEST ELEVATION

- PER CHAPTER 10
- ① STANDING SEAM METAL ROOF
 - ② VERTICAL RECTANGLE WINDOWS
 - ③ HORIZONTAL STUCCO AT LEAST 5% FRONT FACADE
 - ④ TOWER
 - ⑤ BAHAMA SHUTTERS
 - ⑥ SLOPED PRIMARY ROOF W 3' OVERHANG
 - ⑦ SQUARE COLUMNS
 - ⑧ PORCH
 - ⑨ BRACKETS UNDER ROOF EAVE

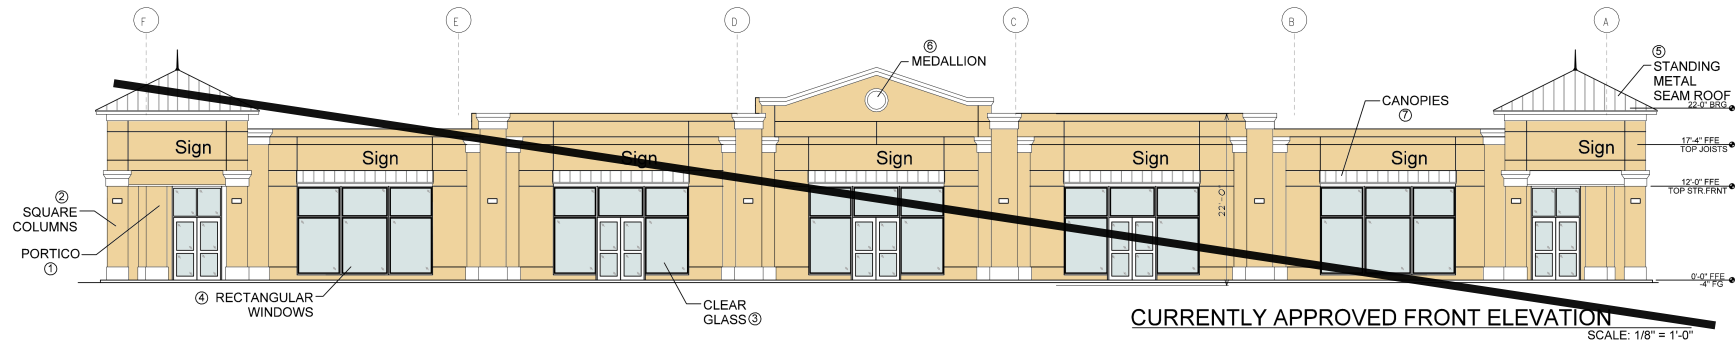

CURRENTLY APPROVED FRONT ELEVATION

SCALE: 1/8" = 1'-0"



PROPOSED FRONT ELEVATION


Approved Building Color
Color #: 5L1157 Max: P1E1F1
Locator #: 254-C (Trim Color)

Approved Building Color
Color #: 5L007B Max: F0D34D
Locator #: N/A (Trim Building Color)


Revisions :
Date Drawn: 8-30-21
Drawn By: C.C.U.
Checked by: D.R.B.


Office Center For:
Access 360
Address: CITY OF FORT ST. LUCIE

Braden & Braden AIA, PA
ARCHITECTS - PLANNERS
411 S.E. COCONUT AVENUE
Tel: (772) 281-8258
WebSite: www.bradenarchitect.com
Suwanee, FL 34496 #AAC000032

 

SHEET NO:
2
OF
JOB NUMBER:
21-108

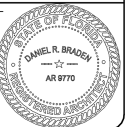

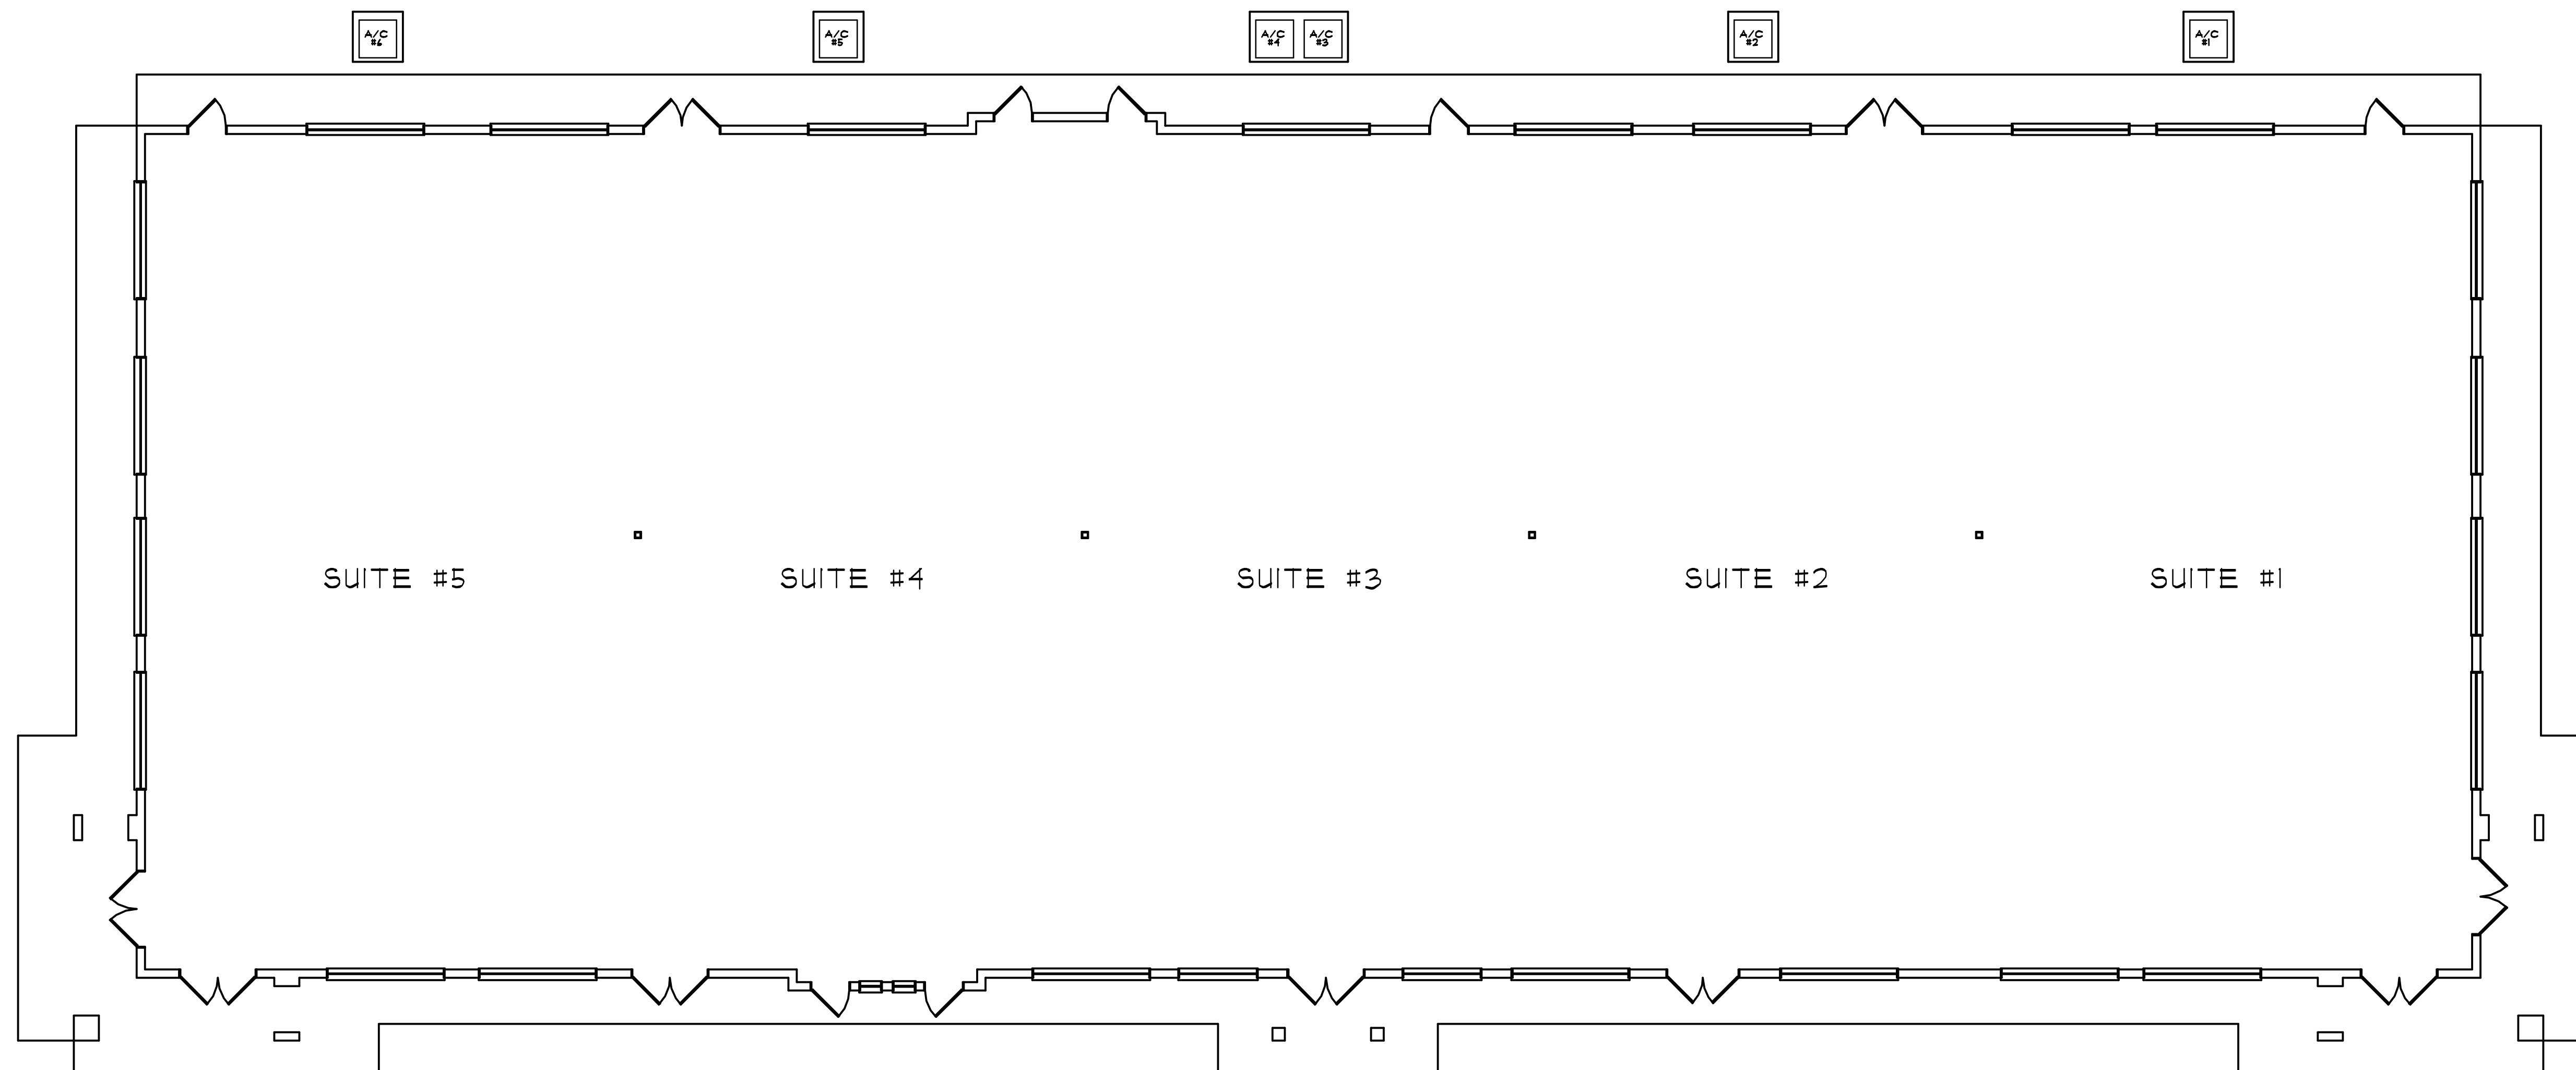

FLOOR PLAN

SCALE 1/8" = 1'-0"



PROPOSED FRONT ELEVATION

Approved Building Color
Color #: SW1151 Hex: F1F1F1
Locator #: 256-C1 (Trim Color)

Approved Building Color
Color #: SW0018 Hex: F0D39D
Locator #: N/A (Main Building Color)

Southeastern Metals
Color: Bone White

Revisions :

Date Drawn:
8-30-21
Drawn by:
C.C.U.
Checked by:
D.R.B.

OFFICE CENTER FOR:

Access 360

Address: CITY OF PORT ST. LUCIE

Braden & Braden AIA, PA

ARCHITECTS - PLANNERS
417 S.E. COCONUT AVENUE
Tel : (112) 281-8258
Fax : (112) 281-8283
Website: www.bradenarchitects.com
Stuart, FL 34996 #AAC000032



SHEET NO:

3
OF

JOB NUMBER:
21-108

P14-136-A1

