
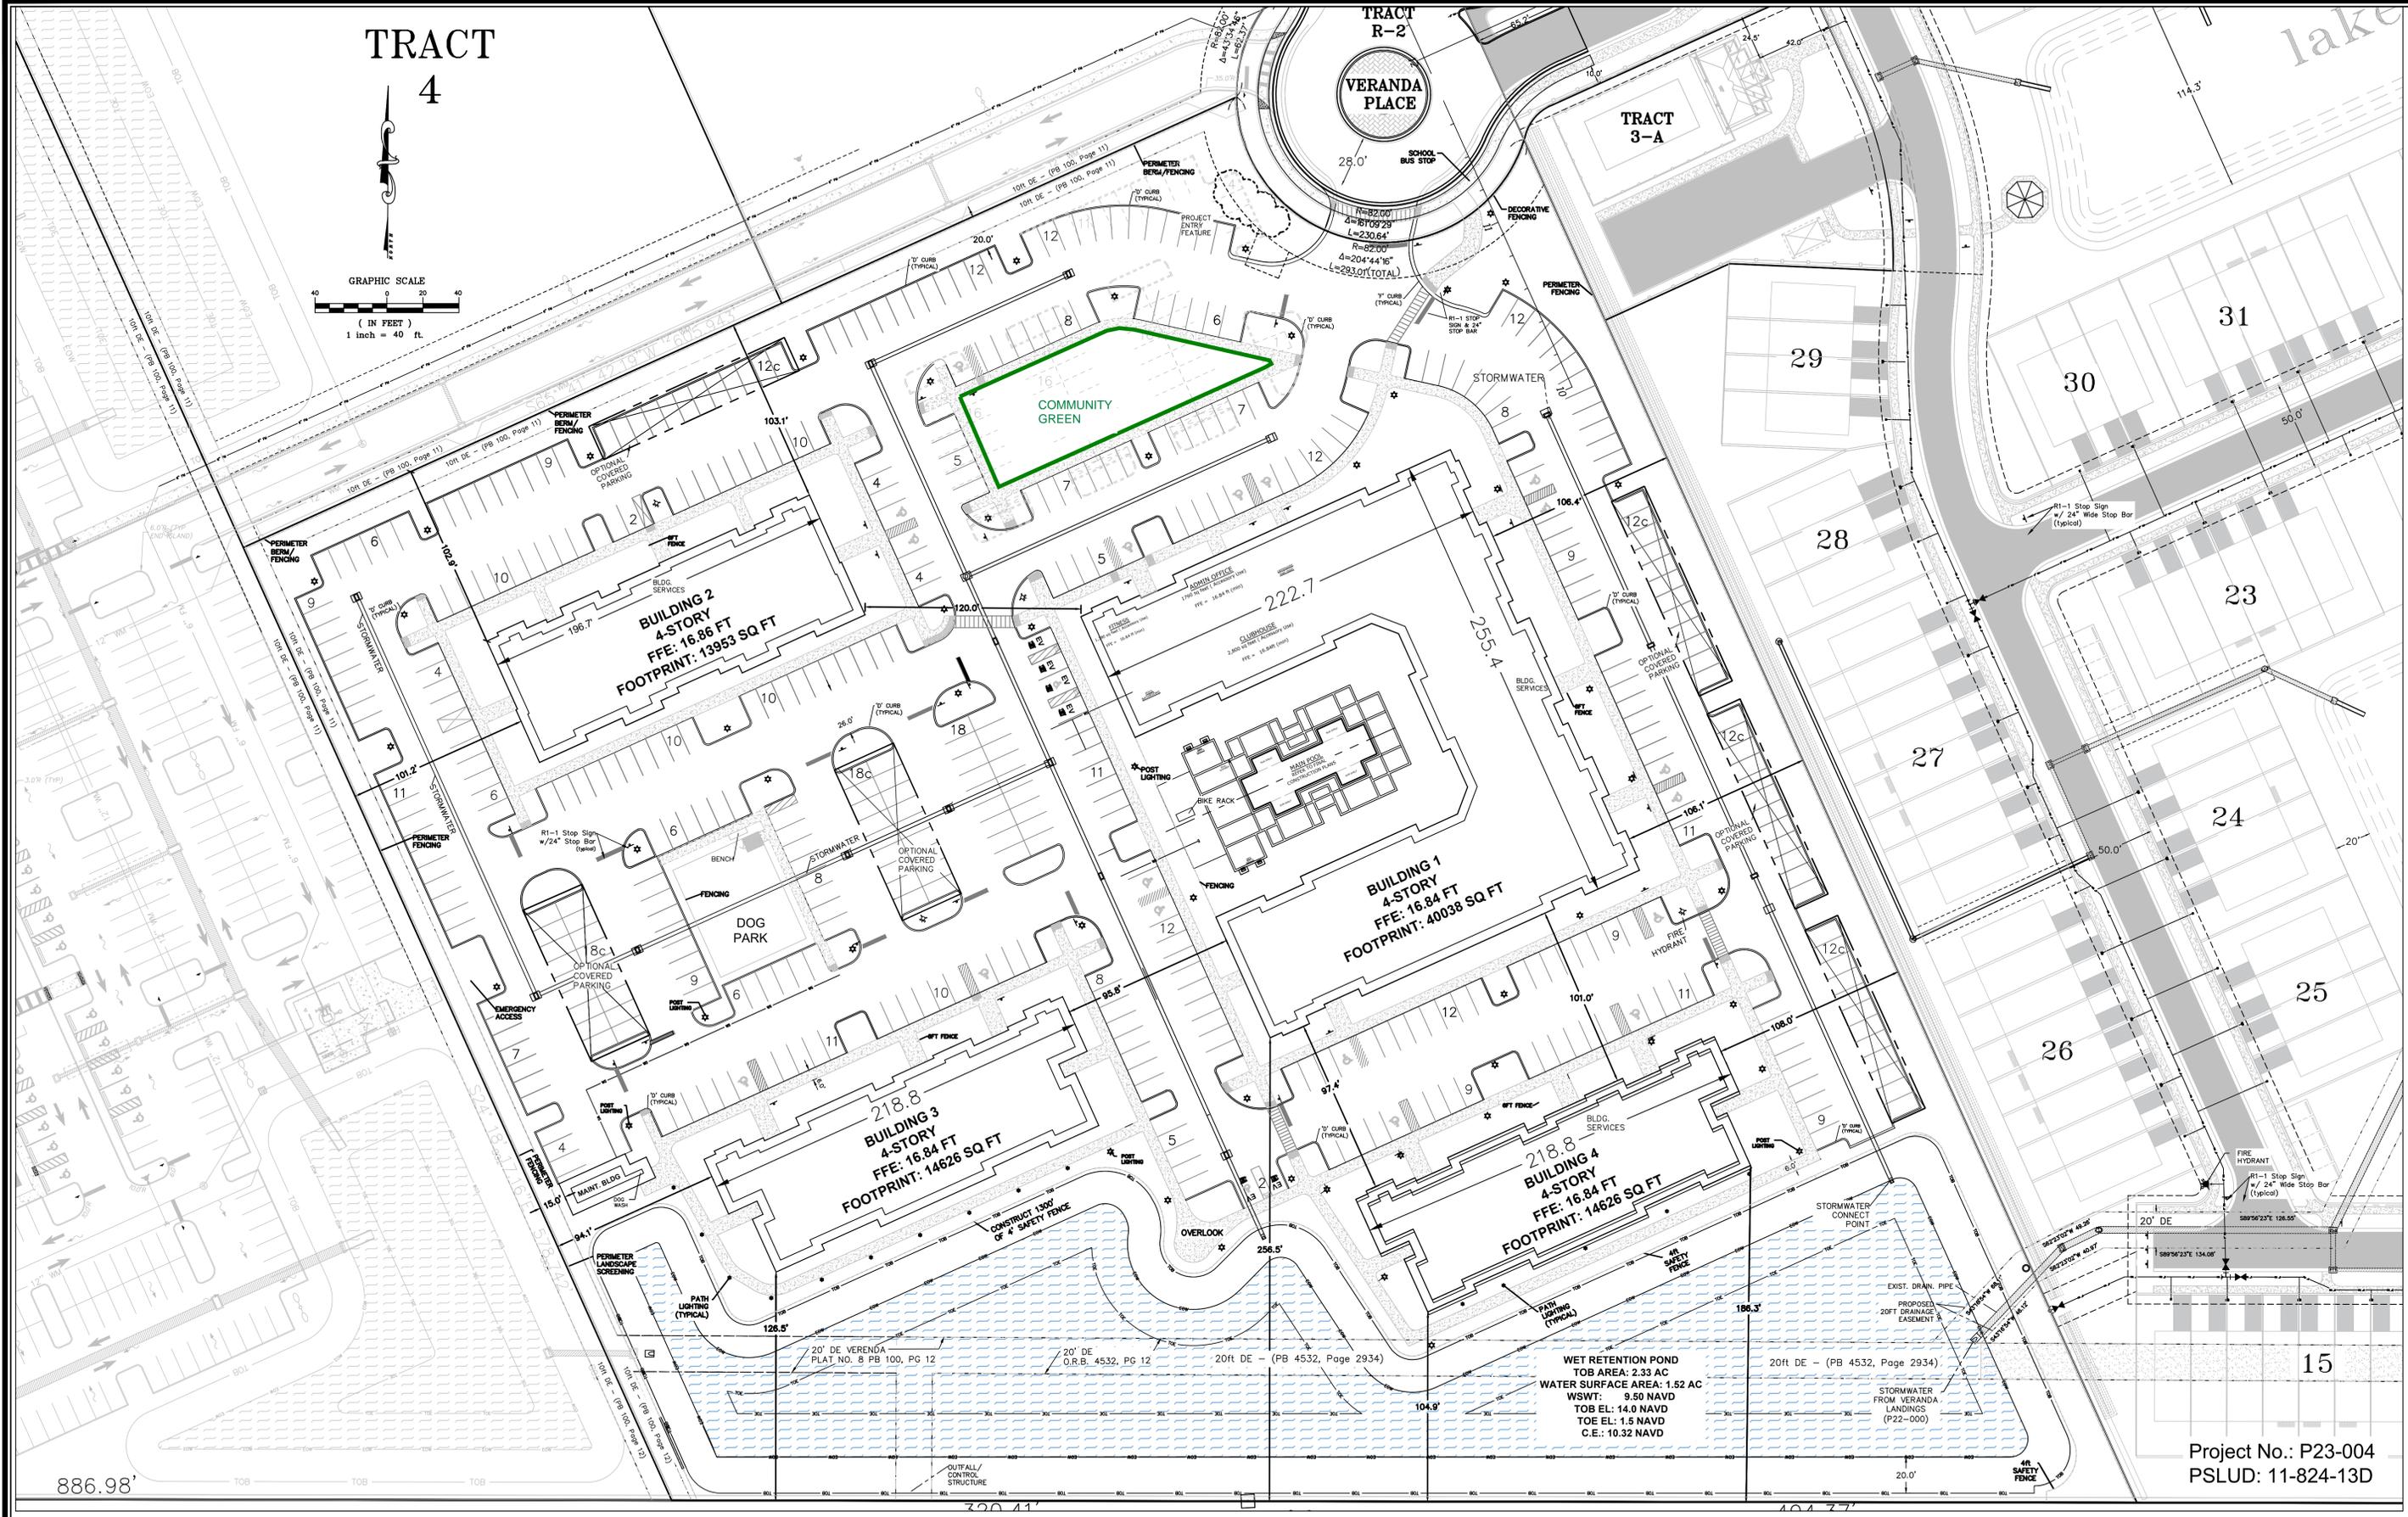


TRACT 4

 

Project No.: P23-004
PSLUD: 11-824-13D

F:\2022\22-139-001 - veranda falls apartments\site plan - base plan for arcadia_231110.dwg - transmittal.dwg Plotted: 11/20/2023 9:24 AM By: DENNIS MURPHY

COMPUTER FILE REF.	FIELD BK./PG.



CULPEPPER & TERPENING INC
2980 SOUTH 25th STREET • FORT PIERCE, FLORIDA 34981
PHONE 772-464-3537 • FAX 772-464-9497 • www.ct-eng.com
STATE OF FLORIDA BOARD OF PROFESSIONAL ENGINEERS AUTHORIZATION NO. 4286

- REVISIONS -		BY	DATE

	BY	DATE
DESIGNED	##	##
CALCS.	##	##
DRAWN	##	##
DETAILED	##	##
CHECKED	##	##
APPROVED	##	##

ARCADIA @ VERANDA FALLS

UTILITY SITE PLAN

DATE: 23.08.20
HORIZ. SCALE: 1:40
VERT. SCALE: N/A
JOB No. 22-139
SHEET 4 of 5