

ARCHITECTURAL ELEMENTS

CITY OF PORT ST. LUCIE CITYWIDE DESIGN STANDARDS

8.3 - ARCHITECTURAL STYLE, SECTION V ARCHITECTURAL ELEMENTS.

BUILDING DESIGN STANDARDS - COMMERCIAL: TOTAL 6 ELEMENTS REQUIRED, 6 PROVIDED

ONE STORY BUILDING

BUILDING DESIGN STANDARDS - COMMERCIAL: TOTAL 6 ELEMENTS REQUIRED, 6 PROVIDED

E.	BAHAMA SHUTTERS
F.	SQUARE COLUMNS
H.	ARCADE/LOGGIA
R.	CANOPY
S.	PORTICO/PORT COCHERE
Z.	FRIEZE/MEDALLION



NOT FOR CONSTRUCTION

CLIENT NAME


IENT NAME
CREIGHTON CONST.
900 SW PINE ISLAND ROAD, SUITE 202
CAPE CORAL, FL 33991

PROJECT NAME

PROJECT NAME
7-ELEVEN - PORT ST. LUCIE
PORT SAINT LUCIE, FL

HEET TITLE

CONCEPTUAL EXTERIOR ELEVATIONS

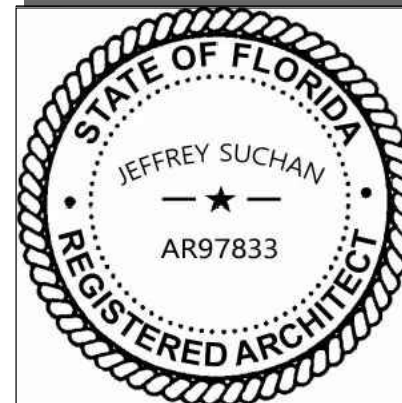

REF FASE

PROJECT NO.

DATE _____

DRAWN

CHECKED _____

A200


EXTERIOR MATERIALS SCHEDULE		
FINISH CODE	MATERIAL	MANUFACTURER - COLOR
ST-1	PAINTED STUCCO	SHERWIN WILLIAMS BALANCED BEIGE - SW 7037
ST-2	PAINTED STUCCO	SHERWIN WILLIAMS - AESTHETIC WHITE - SW 7035
ST-3	PAINTED STUCCO	SHERWIN WILLIAMS - PURE WHITE - SW 7005
ST-4	MATCH EXISTING DEVELOPMENT COLOR SCHEME	
ST-5	MATCH EXISTING DEVELOPMENT COLOR SCHEME	
P-3	EXTERIOR HOLLOW METAL DOORS, FRAMES, TRASH ENCLOSURE GATE, GRAVEL GUARDS AND LIGHT POLES	SHERWIN WILLIAMS SEAL SKIN - SW 7675
P-6	EXTERIOR BOLLARDS	SHERWIN WILLIAMS SEAL SKIN - SW 7675
MR-1	METAL STANDING SEAM	MATCH SW 7675
C-1	PREFINISHED ALUMINUM CANOPY	MATCH SW 7675

ARCHITECTURAL ELEMENTS	
CITY OF PORT ST. LUCIE CITYWIDE DESIGN STANDARDS	
B.3: ARCHITECTURAL STYLE: SECTION V ARCHITECTURAL ELEMENTS.	
BUILDING DESIGN STANDARDS - COMMERCIAL: TOTAL 6 ELEMENTS REQUIRED, 6 PROVIDED	
BUILDING DESIGN STANDARDS - COMMERCIAL: TOTAL 6 ELEMENTS REQUIRED, 6 PROVIDED	
E.	BAHAMA SHUTTERS
F.	SQUARE COLUMNS
H.	ARCADE/LOGGIA
R.	CANOPY
S.	PORTEICO/PORT COCHERE
Z.	FRIEZE/MEDALLION

01 NOT USED
SCALE: 3/16"=1'-0"


02 NOT USED
SCALE: 3/16"=1'-0"

03 NOT USED
SCALE: 3/16"=1'-0"

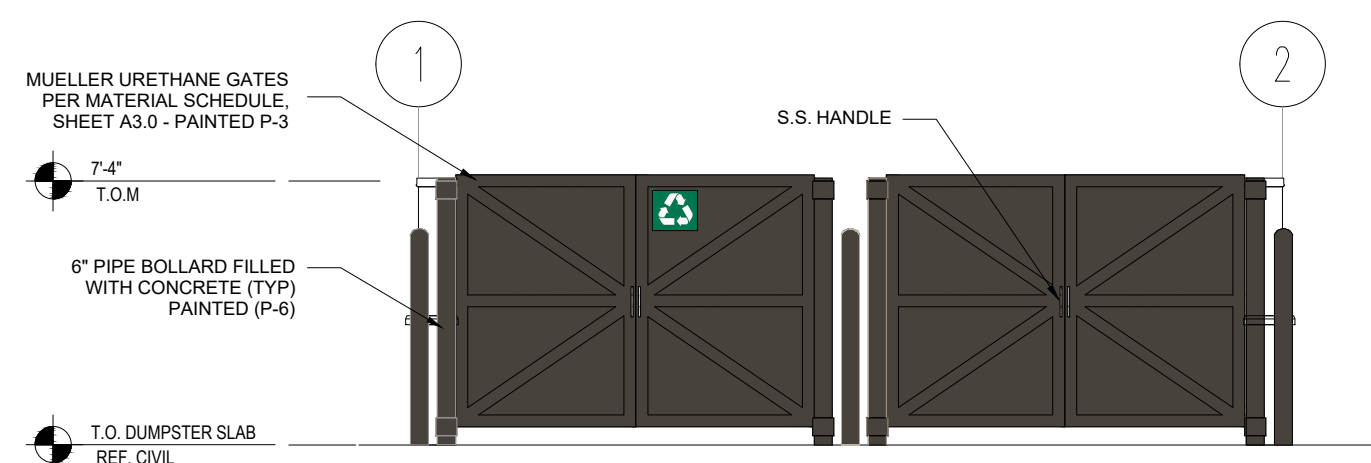


05 DUMPSTER FRONT ELEVATION
SCALE: 3/16"=1'-0"

06 DUMPSTER LEFT ELEVATION
SCALE: 3/16"=1'-0"

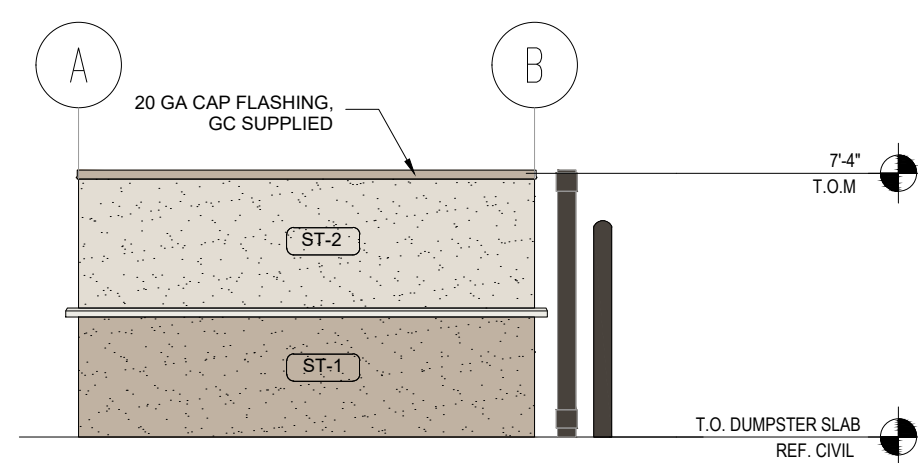


04 NOT USED
SCALE: 3/16"=1'-0"

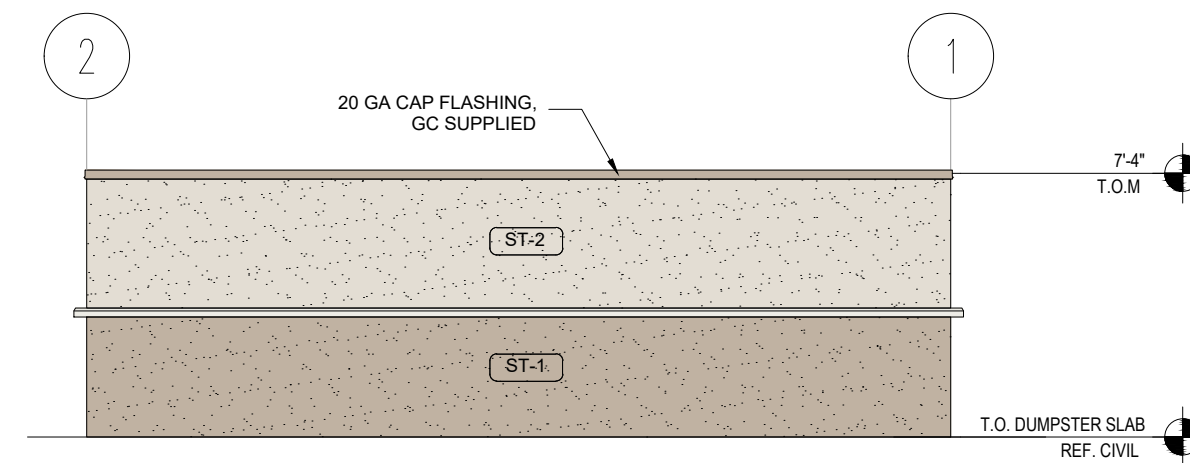


07 DUMPSTER REAR ELEVATION
SCALE: 3/16"=1'-0"


08 DUMPSTER ELEVATION

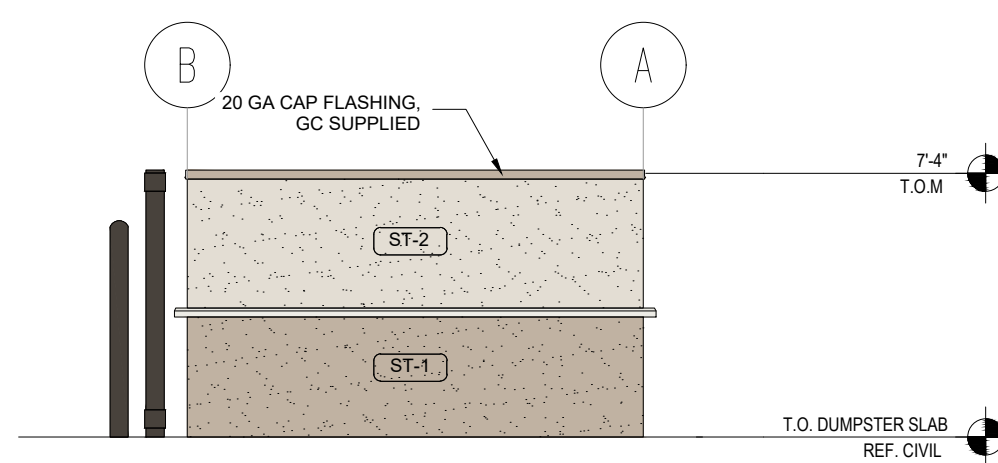

09 FUELING CANOPY - SHORT
SCALE: 3/16"=1'-0"

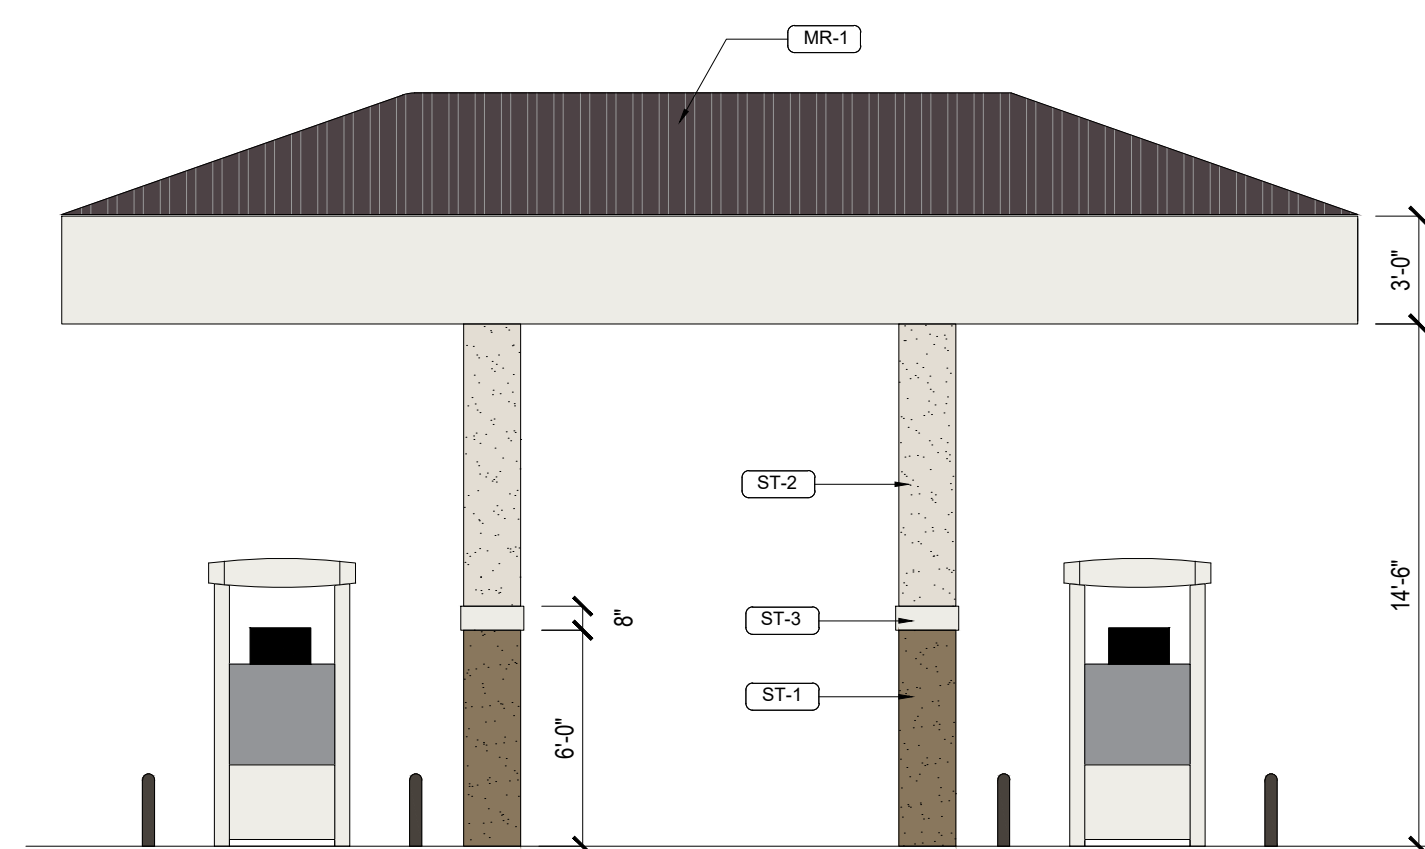

10 FUELING CANOPY - LONG
SCALE: 3/16"=1'-0"

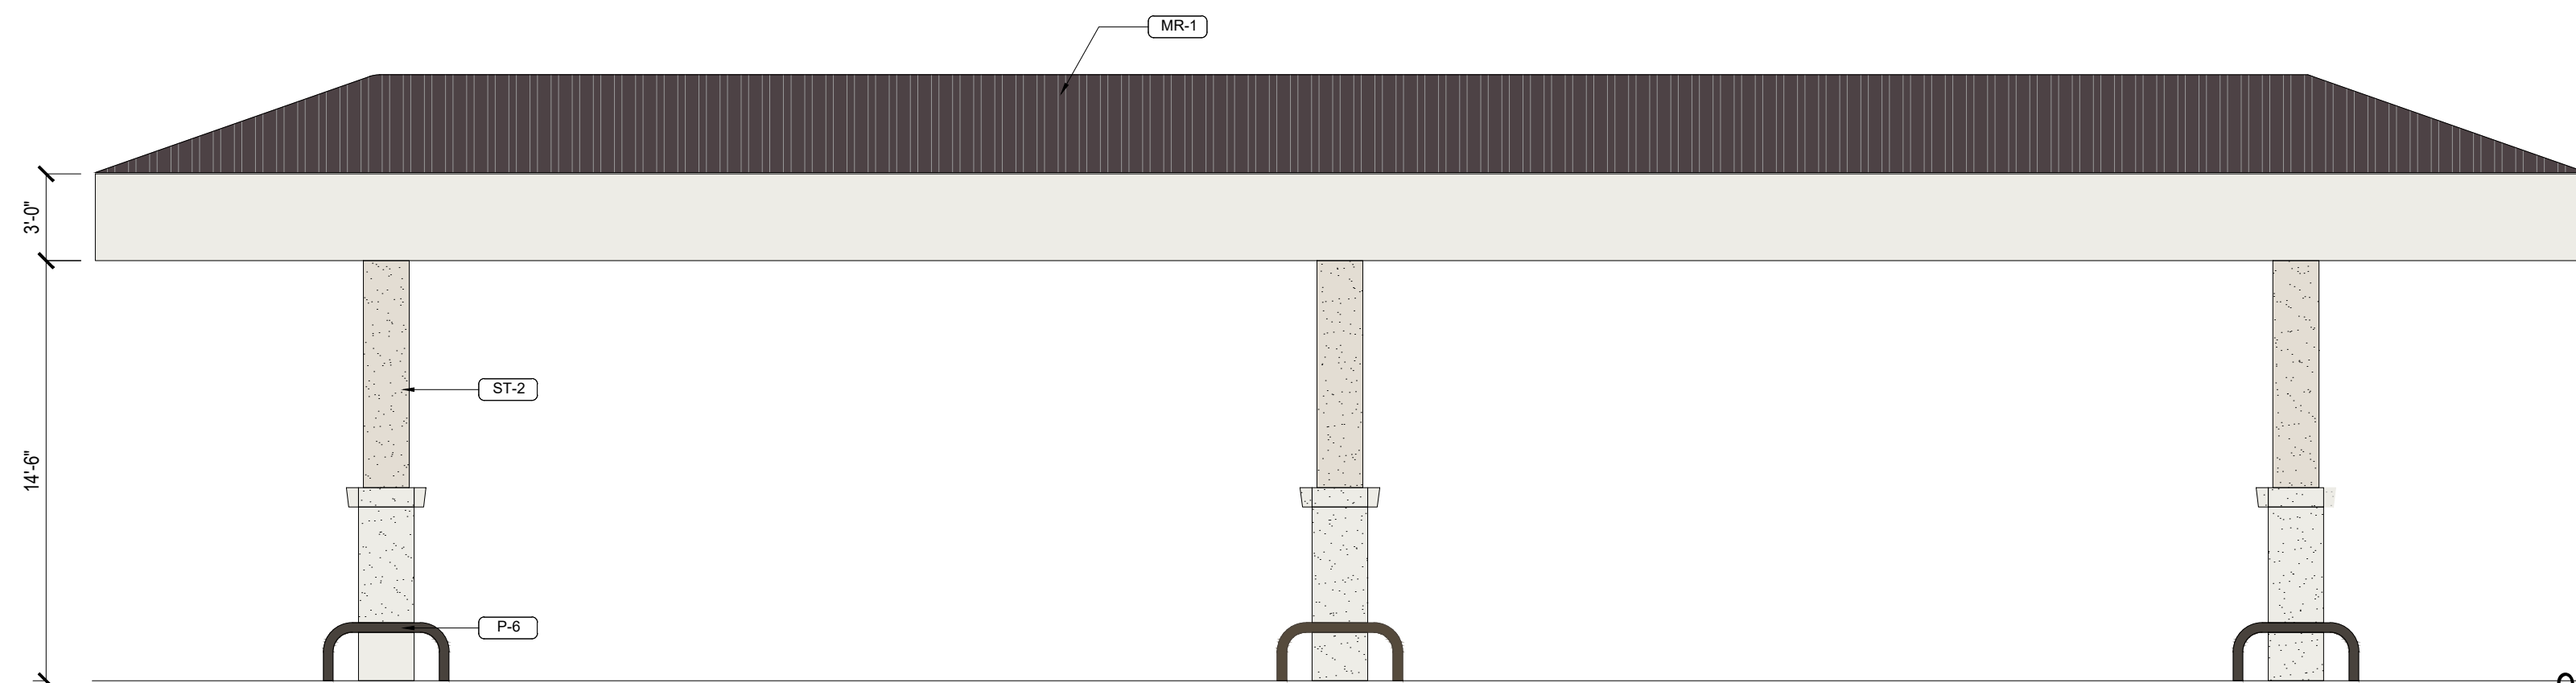

CITY OF PORT ST. LUCIE No. (P19-099)
NOT FOR CONSTRUCTION


1925 Prospect Ave.
Orlando, FL 32814
P (407) 661-9100
P (407) 661-9101
www.c-p.com
Florida Corporate Certificate #AA C000526



CREIGHTON CONST.
900 SW PINE ISLAND ROAD, SUITE 202
CAPE CORAL, FL 33991

PROJECT NAME
7-ELEVEN - PORT ST. LUCIE
PORT SAINT LUCIE, FL

CONCEPTUAL EXTERIOR ELEVATIONS

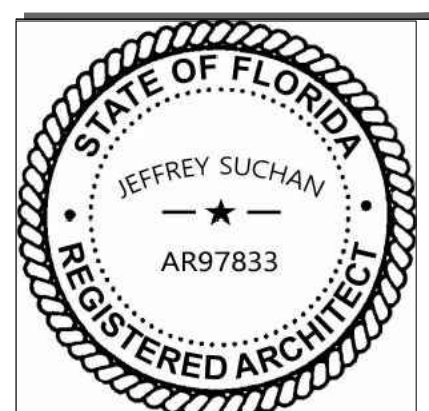

RELEASE

PROJECT NO.

DATE _____

DRAWN

CHECKED

A203