


PHASE 2 - LEFT SIDE ELEVATION - CLUBHOUSE - FITNESS WING

24x36 SCALE: 1/4" = 1'-0"

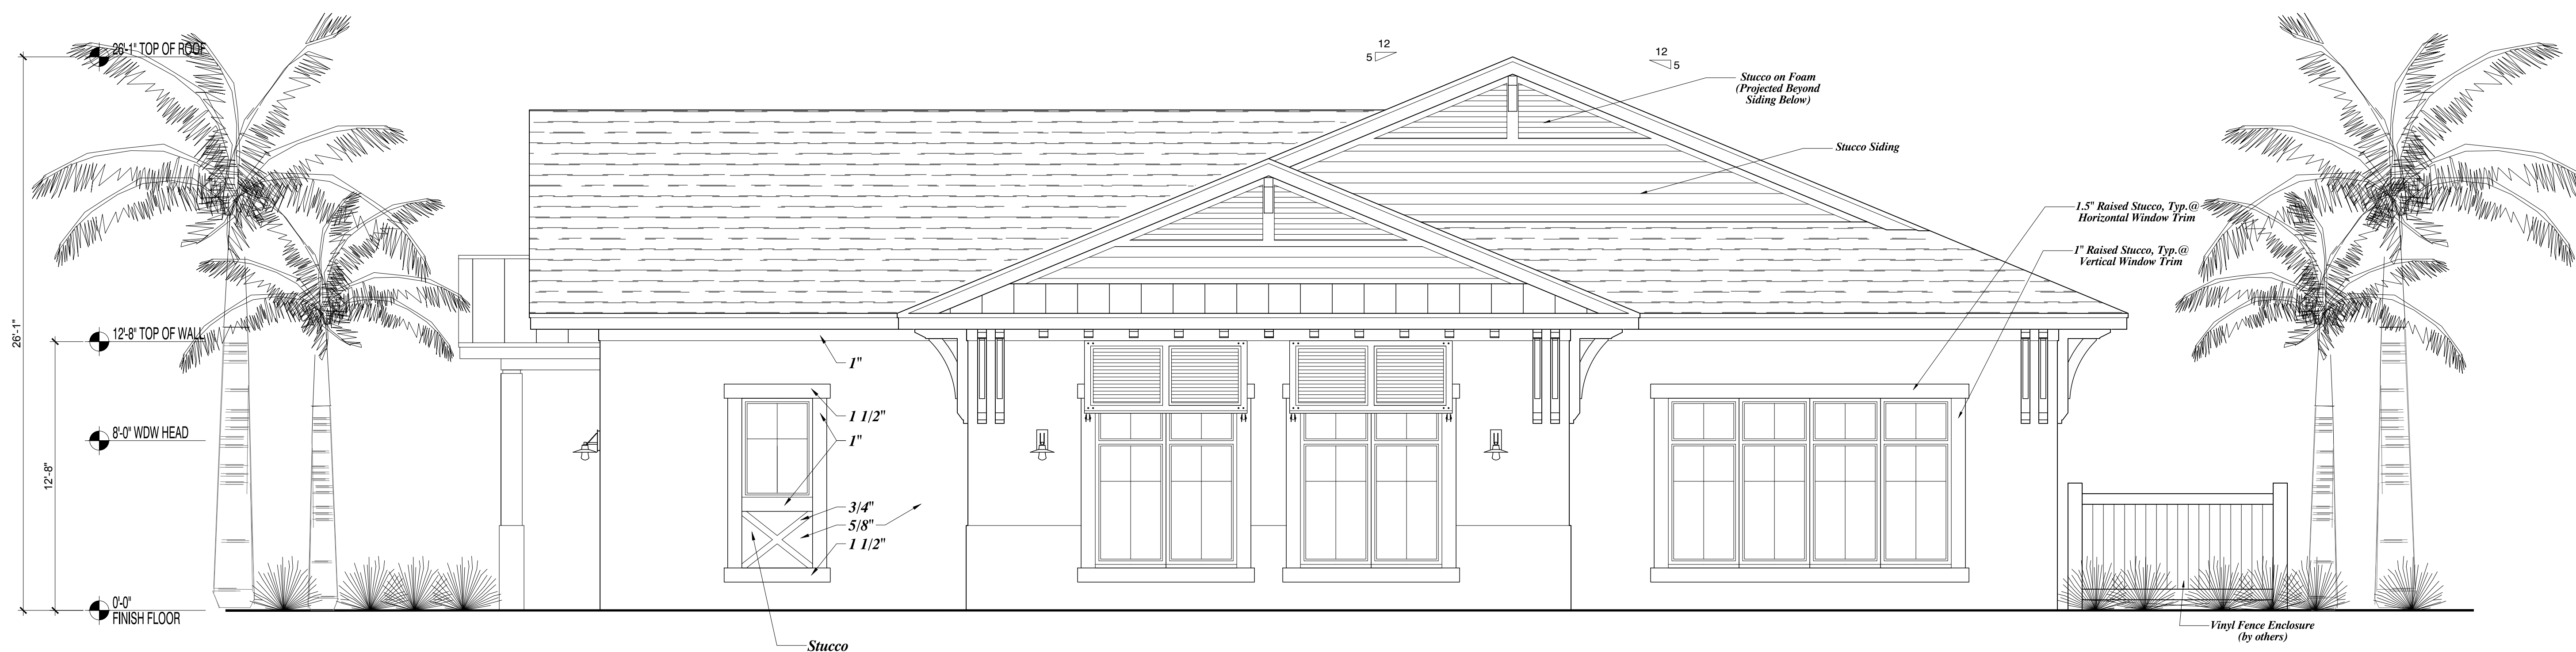

PHASE 2 - FRONT ELEVATION - CLUBHOUSE - FITNESS WING

24x36 SCALE: 1/4" = 1'-0"

GEN	Date	Issued for:
GEN ³	05-02-2023	Client Review
GEN ^{9B}	05-11-2023	Client Review
GEN ^{9C}	05-19-2023	Client Review
GEN ^{9D}	05-19-2023	Client Review
GEN ^{9E}	08-15-2023	Client Review

Job No.
2311509.100


Project Title
WYLDER-AMENITY PHASING

Sheet Title
PHASE 2- CLUBHOUSE FRONT & LEFT ELEVATION - FITNESS WING

© Fieldstone A&E, LLC
DO NOT SCALE DRAWINGS

Sheet No.
A2.4

PRELIMINARY
NOT FOR
CONSTRUCTION

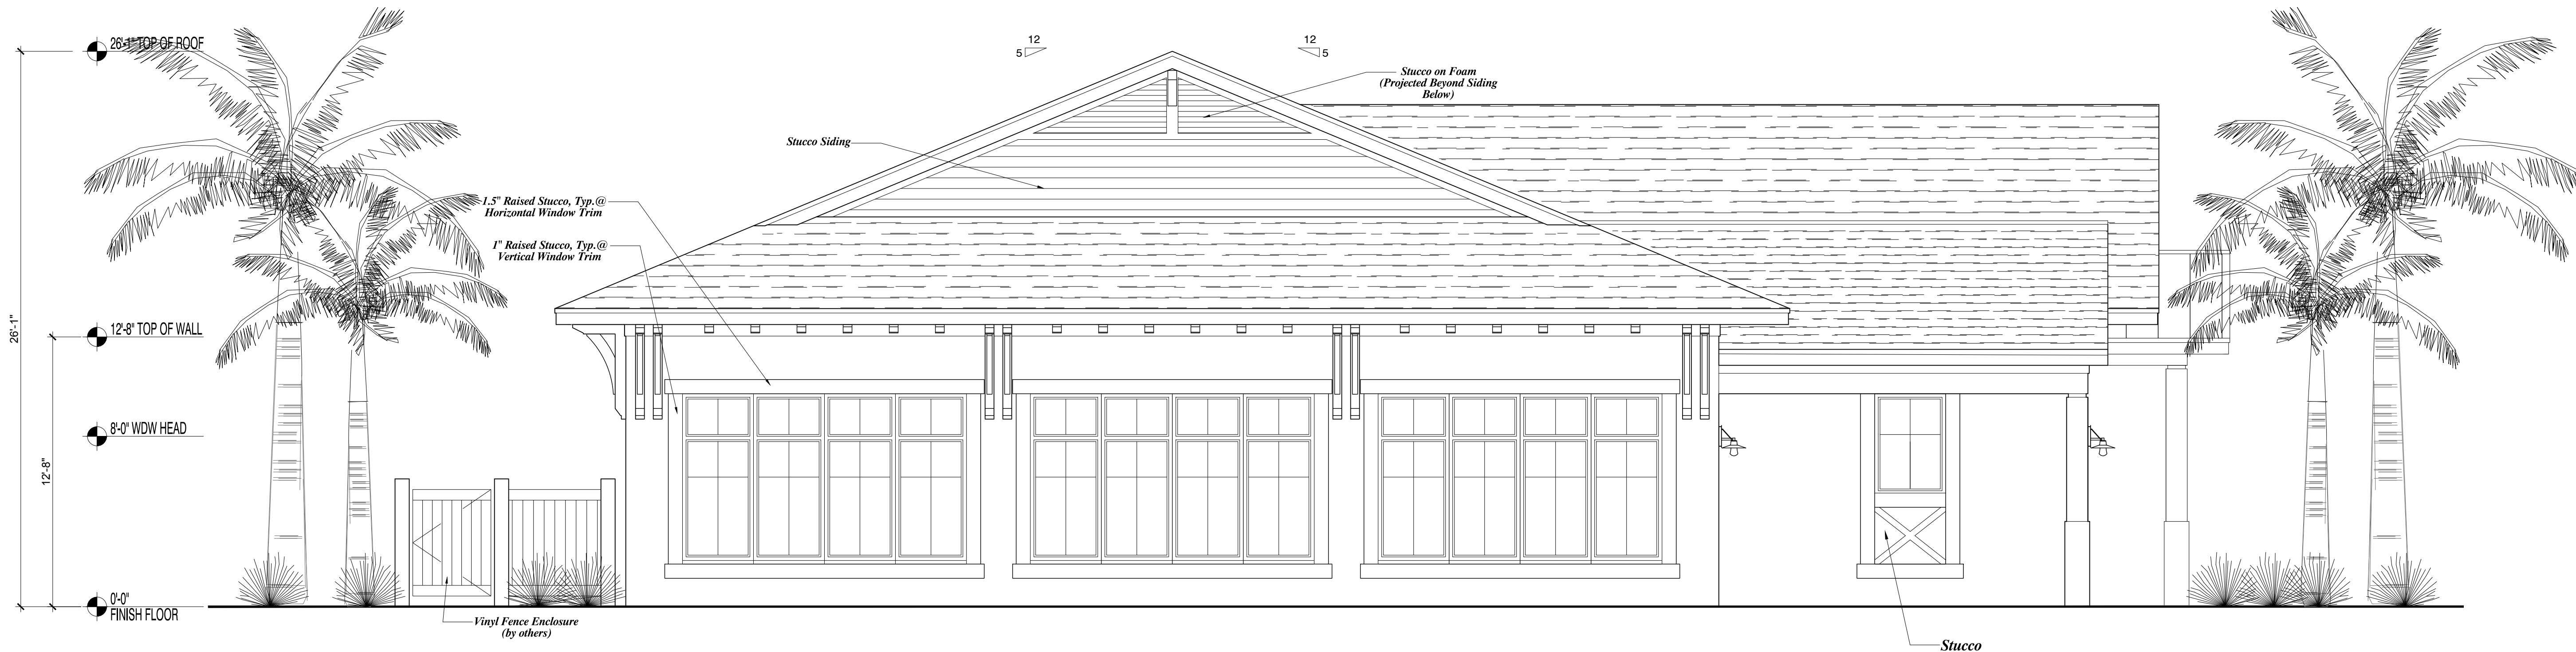

PHASE 2 - REAR ELEVATION - CLUBHOUSE - FITNESS WING

24x36 SCALE: 1/4" = 1'-0"



PHASE 2 - RIGHT SIDE ELEVATION - CLUBHOUSE - FITNESS WING

24x36 SCALE: 1/4" = 1'-0"

GEN	Date	Issued for:
GEN ³	05-02-2023	Client Review
GEN ^{3B}	05-11-2023	Client Review
GEN ^{3C}	05-19-2023	Client Review
GEN ^{3D}	05-19-2023	Client Review
GEN ^{3E}	08-15-2023	Client Review

Job No.
2311509.100

Project Title
WYLDER-AMENITY PHASING

Sheet Title
PHASE 2- CLUBHOUSE REAR & RIGHT ELEVATION - FITNESS WING

© Fieldstone A&E, LLC
 DO NOT SCALE DRAWINGS


Sheet No.
A2.5

PRELIMINARY NOT FOR CONSTRUCTION



PHASE 3 - LEFT SIDE ELEVATION - CLUBHOUSE - SOCIAL WING

24x36 SCALE: 1/4" = 1'-0"

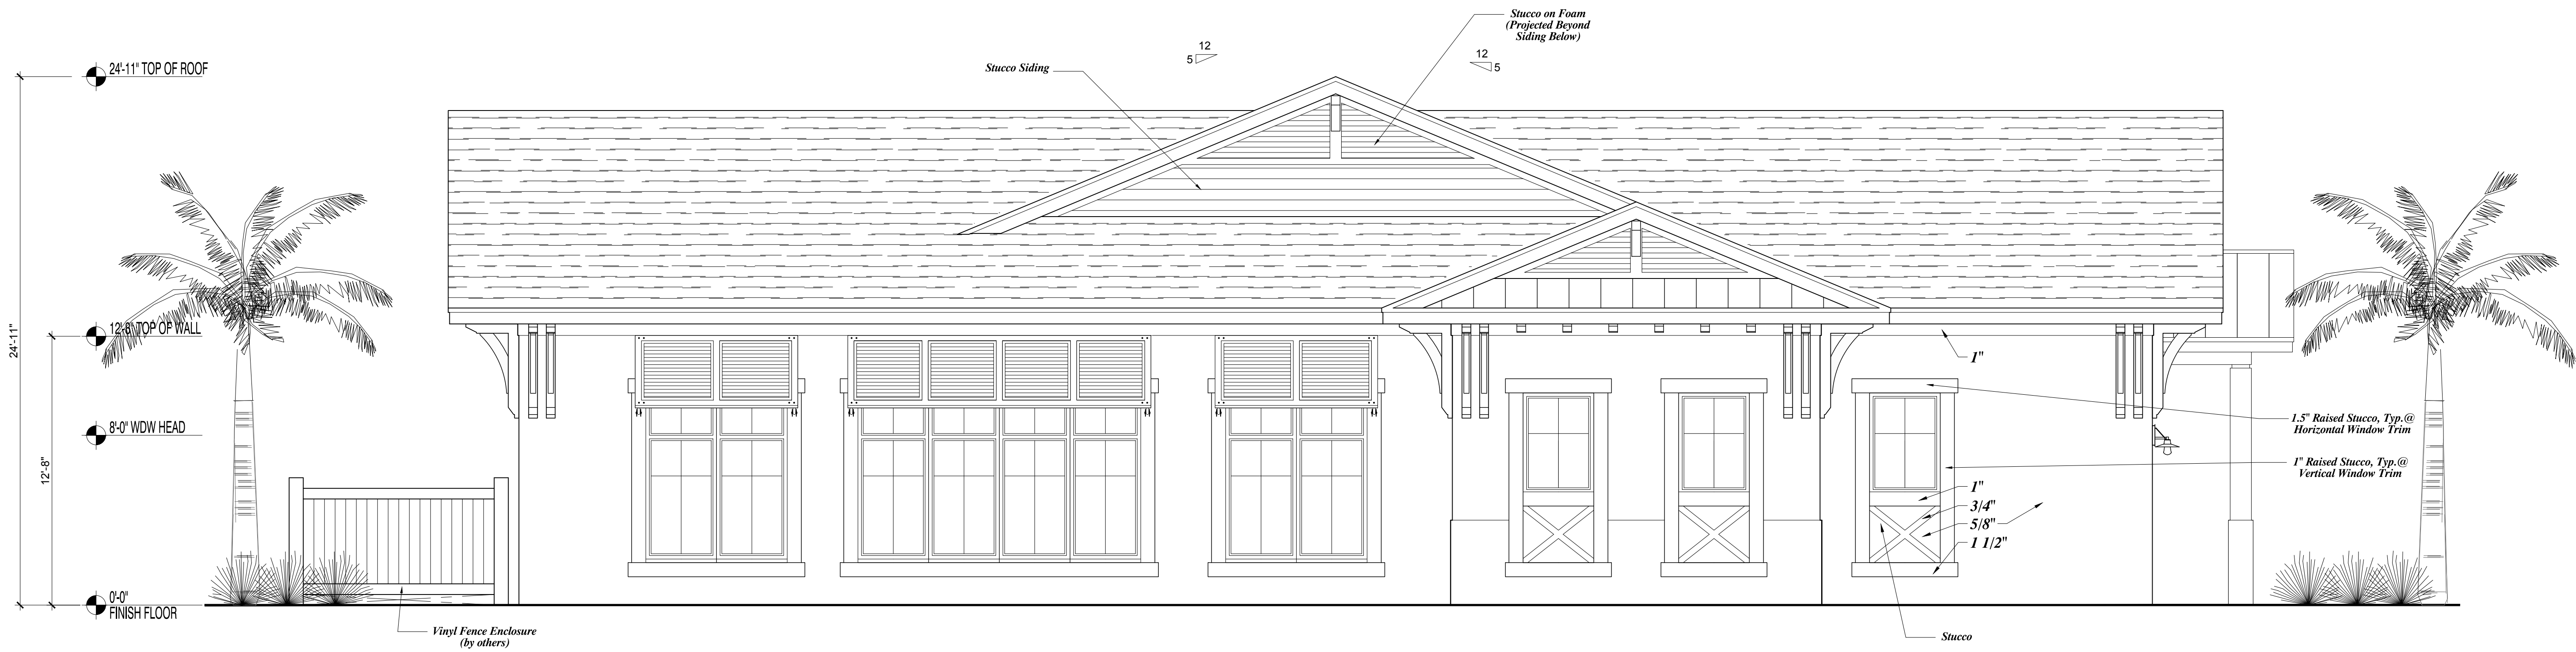

PHASE 3 - FRONT ELEVATION - CLUBHOUSE - SOCIAL WING

24x36 SCALE: 1/4" = 1'-0"

GEN	Date	Issued for:
3	05-02-2023	Client Review
3B	05-11-2023	Client Review
3C	05-19-2023	Client Review
3D	05-19-2023	Client Review
3E	08-15-2023	Client Review

Job No.
2311509.100


Project Title
WYLDER-AMENITY PHASING

Sheet Title
PHASE 3- FRONT & LEFT SIDE ELEVATION - SOCIAL WING


© Fieldstone A&E, LLC
DO NOT SCALE DRAWINGS

Sheet No.
A3.4

PRELIMINARY
NOT FOR
CONSTRUCTION

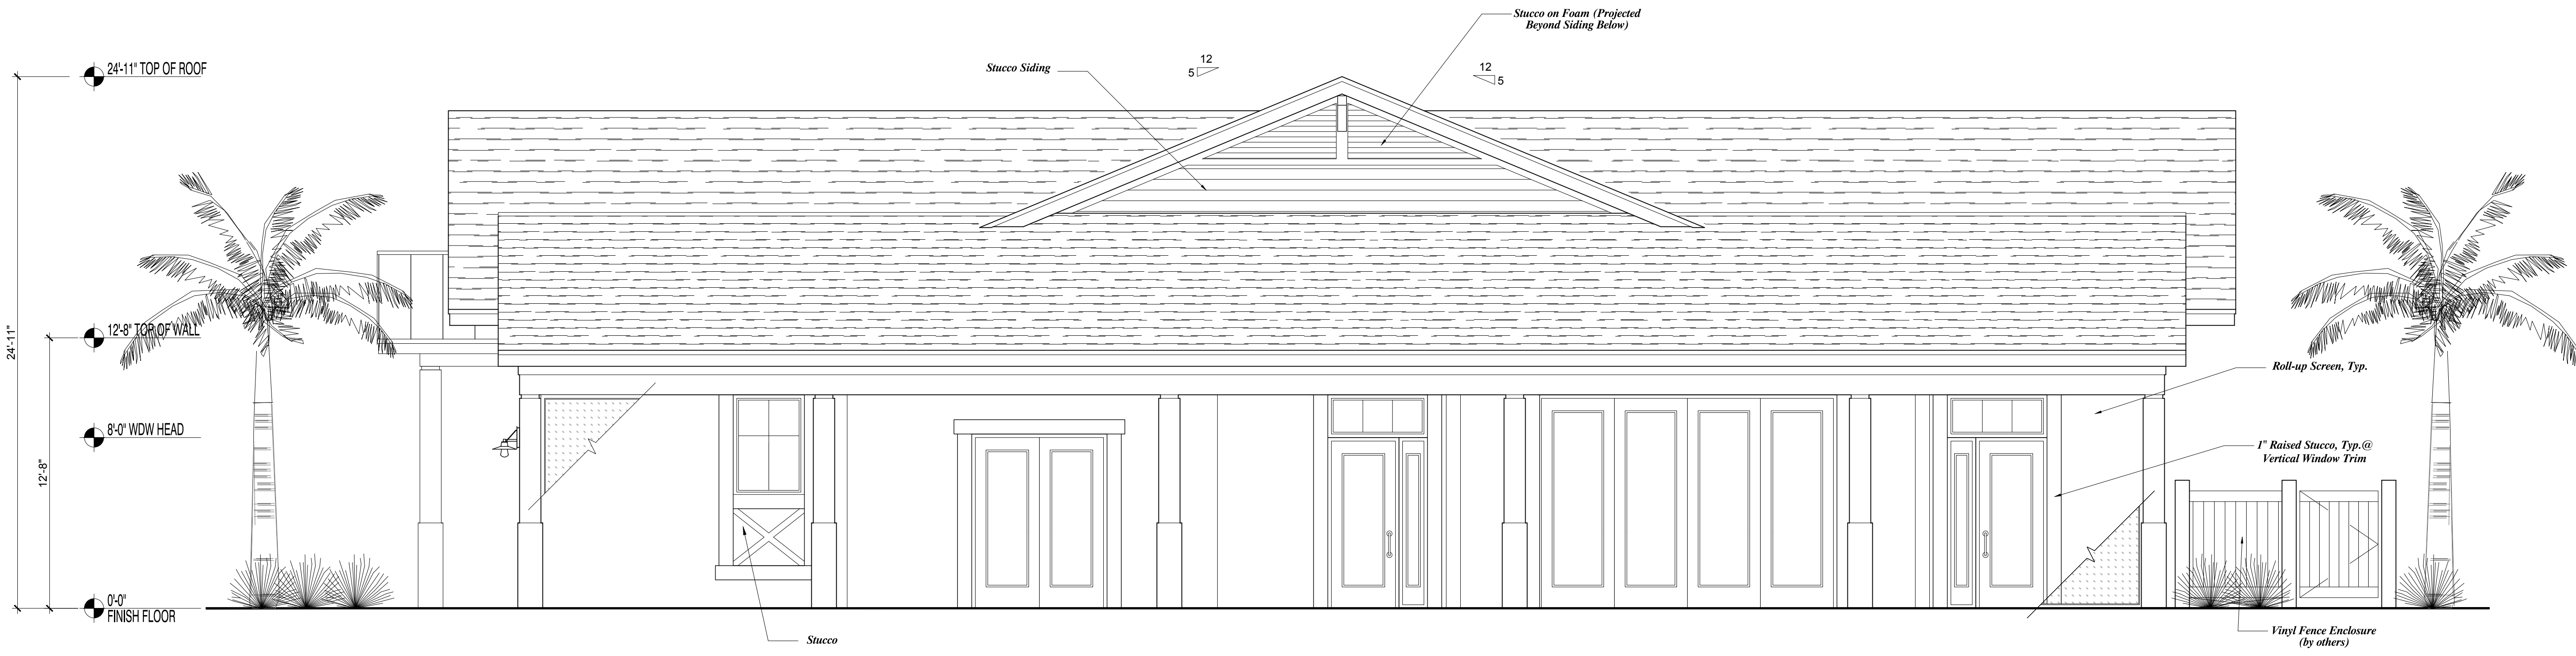

PHASE 3 - REAR ELEVATION - CLUBHOUSE - SOCIAL WING
24x36 SCALE: 1/4" = 1'-0"

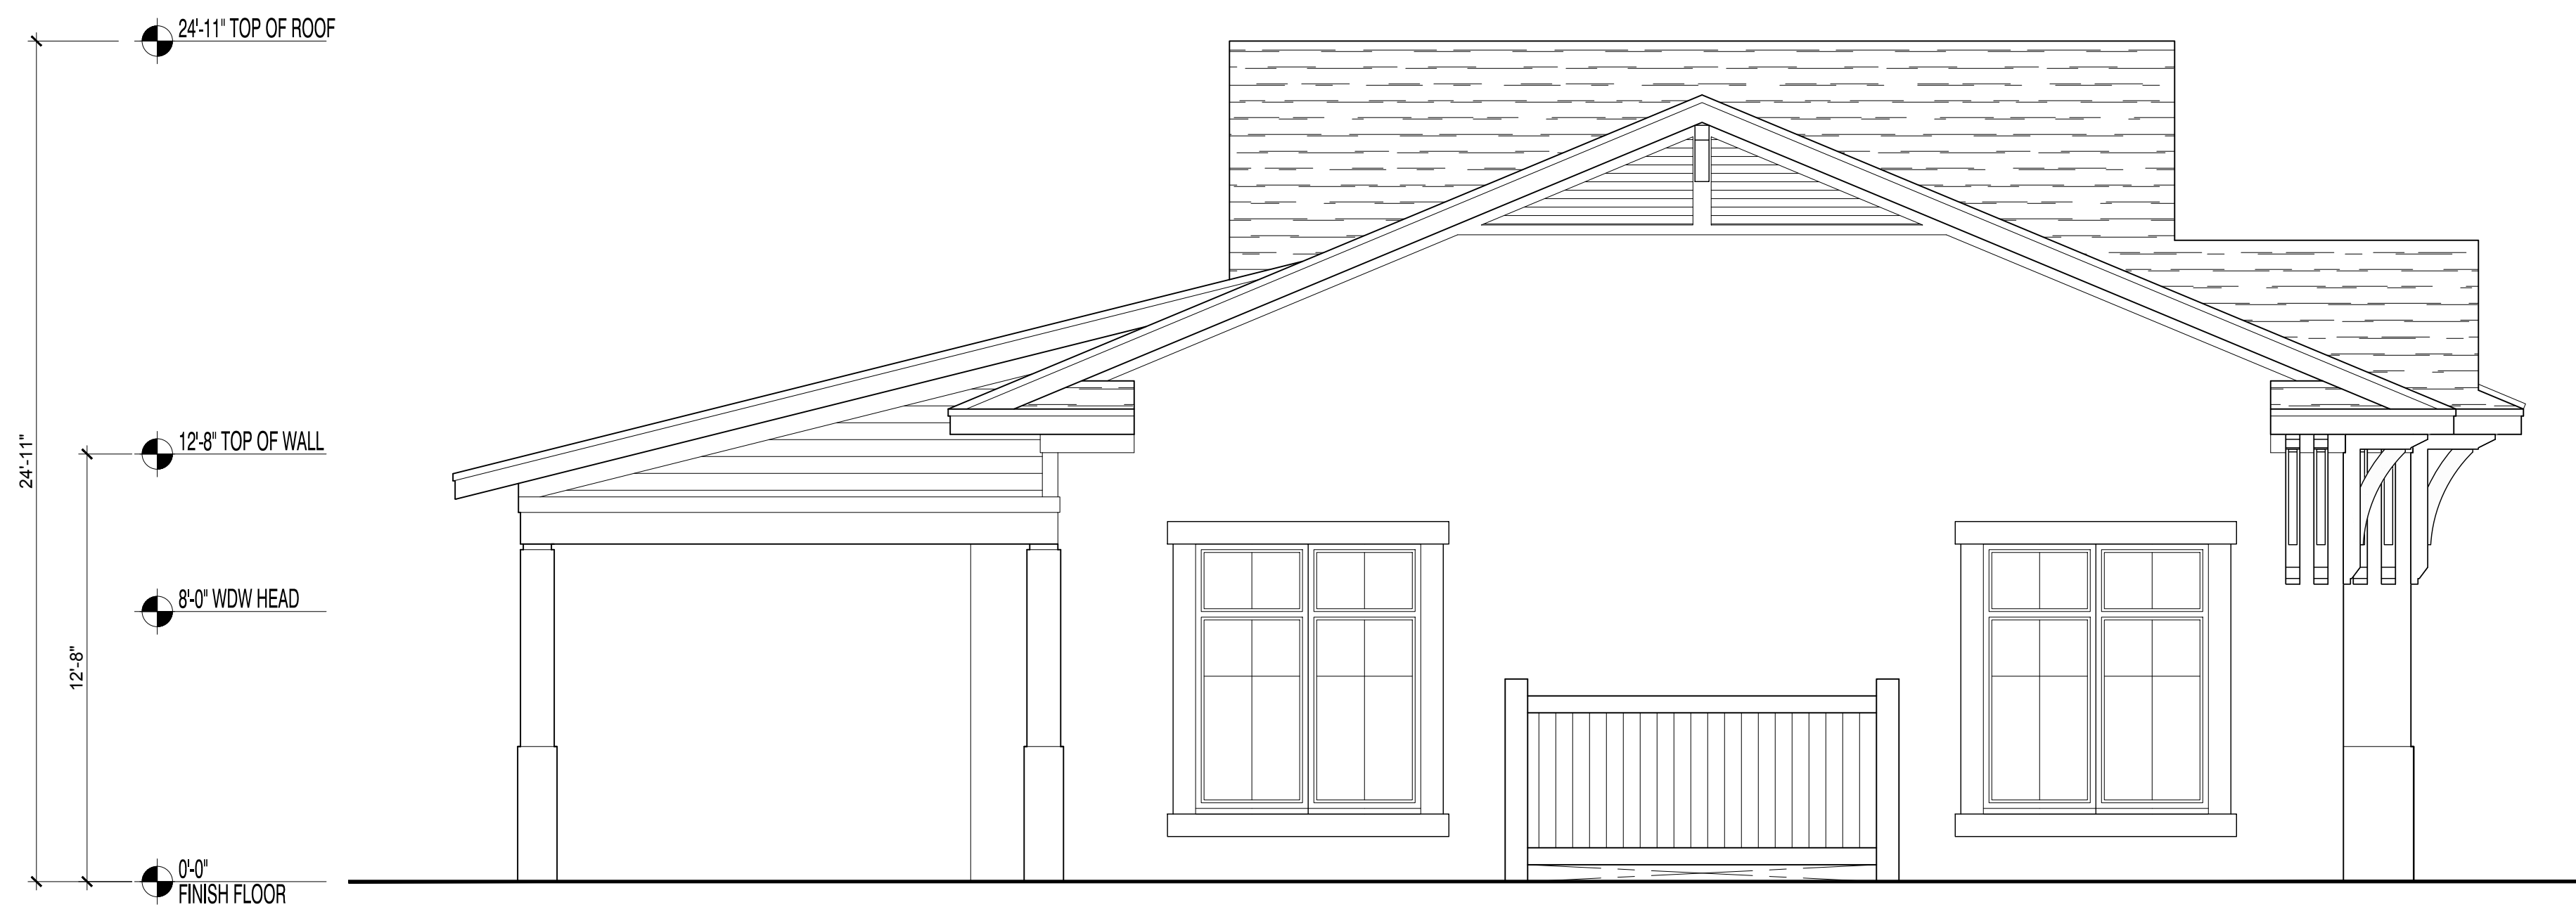

PHASE 3 - RIGHT SIDE ELEVATION - CLUBHOUSE - SOCIAL WING
24x36 SCALE: 1/4" = 1'-0"

GEN	Date	Issued for:
3	05-02-2023	Client Review
3B	05-11-2023	Client Review
3C	05-19-2023	Client Review
3D	05-19-2023	Client Review
3E	08-15-2023	Client Review

Job No.
2311509.100

Project Title
WYLDER-AMENITY PHASING

Sheet Title
PHASE 3 - REAR & RIGHT SIDE ELEVATION - SOCIAL WING

© Fieldstone A&E, LLC
DO NOT SCALE DRAWINGS

Sheet No.
A3.5

**PRELIMINARY
NOT FOR
CONSTRUCTION**

Date	Issued for:
07/12/23	DD Release
--	--
--	--
--	--
--	--
--	--
--	--
--	--
--	--
--	--
--	--
--	--
--	--

THESE DRAWINGS ARE INSTRUMENTS OF SERVICE AND IS THE SOLE PROPERTY OF FIELDSTONE A&E, LLC. ANY USE OF THIS DRAWING WITHOUT WRITTEN CONSENT BY FIELDSTONE A&E, LLC. IS PROHIBITED. THE ARCHITECT SHALL NOT HAVE CONTROL OR CHARGE OF AND SHALL NOT BE RESPONSIBLE FOR CONSTRUCTION MEANS, METHODS, DEVIATIONS, TECHNIQUES, SEQUENCES, OR PROCEDURES, OR FOR SAFETY PRECAUTIONS AND PROGRAMS IN CONNECTION WITH THE WORK, FOR THE ACTS OR OMISSIONS OF THE CONTRACTOR, SUBCONTRACTORS OR ANY OTHER PERSONS PERFORMING ANY OF THE WORK, OR FOR THE FAILURE OF ANY OF THEM TO CARRY OUT THE WORK IN ACCORDANCE WITH THE CONTRACT DOCUMENTS. DRAWINGS ARE NOT TO BE SCALED. DRAWING SCALES AS INDICATED ARE FOR REFERENCE ONLY; WRITTEN DIMENSIONS SHALL GOVERN.


Job No.
2311509.101

Project Title
WYLDER POOL CABANA


Sheet Title
FRONT & LEFT SIDE ELEVATION
 © Fieldstone A&E, LLC

Sheet No.
A2.1

**PRELIMINARY
 NOT FOR
 CONSTRUCTION**

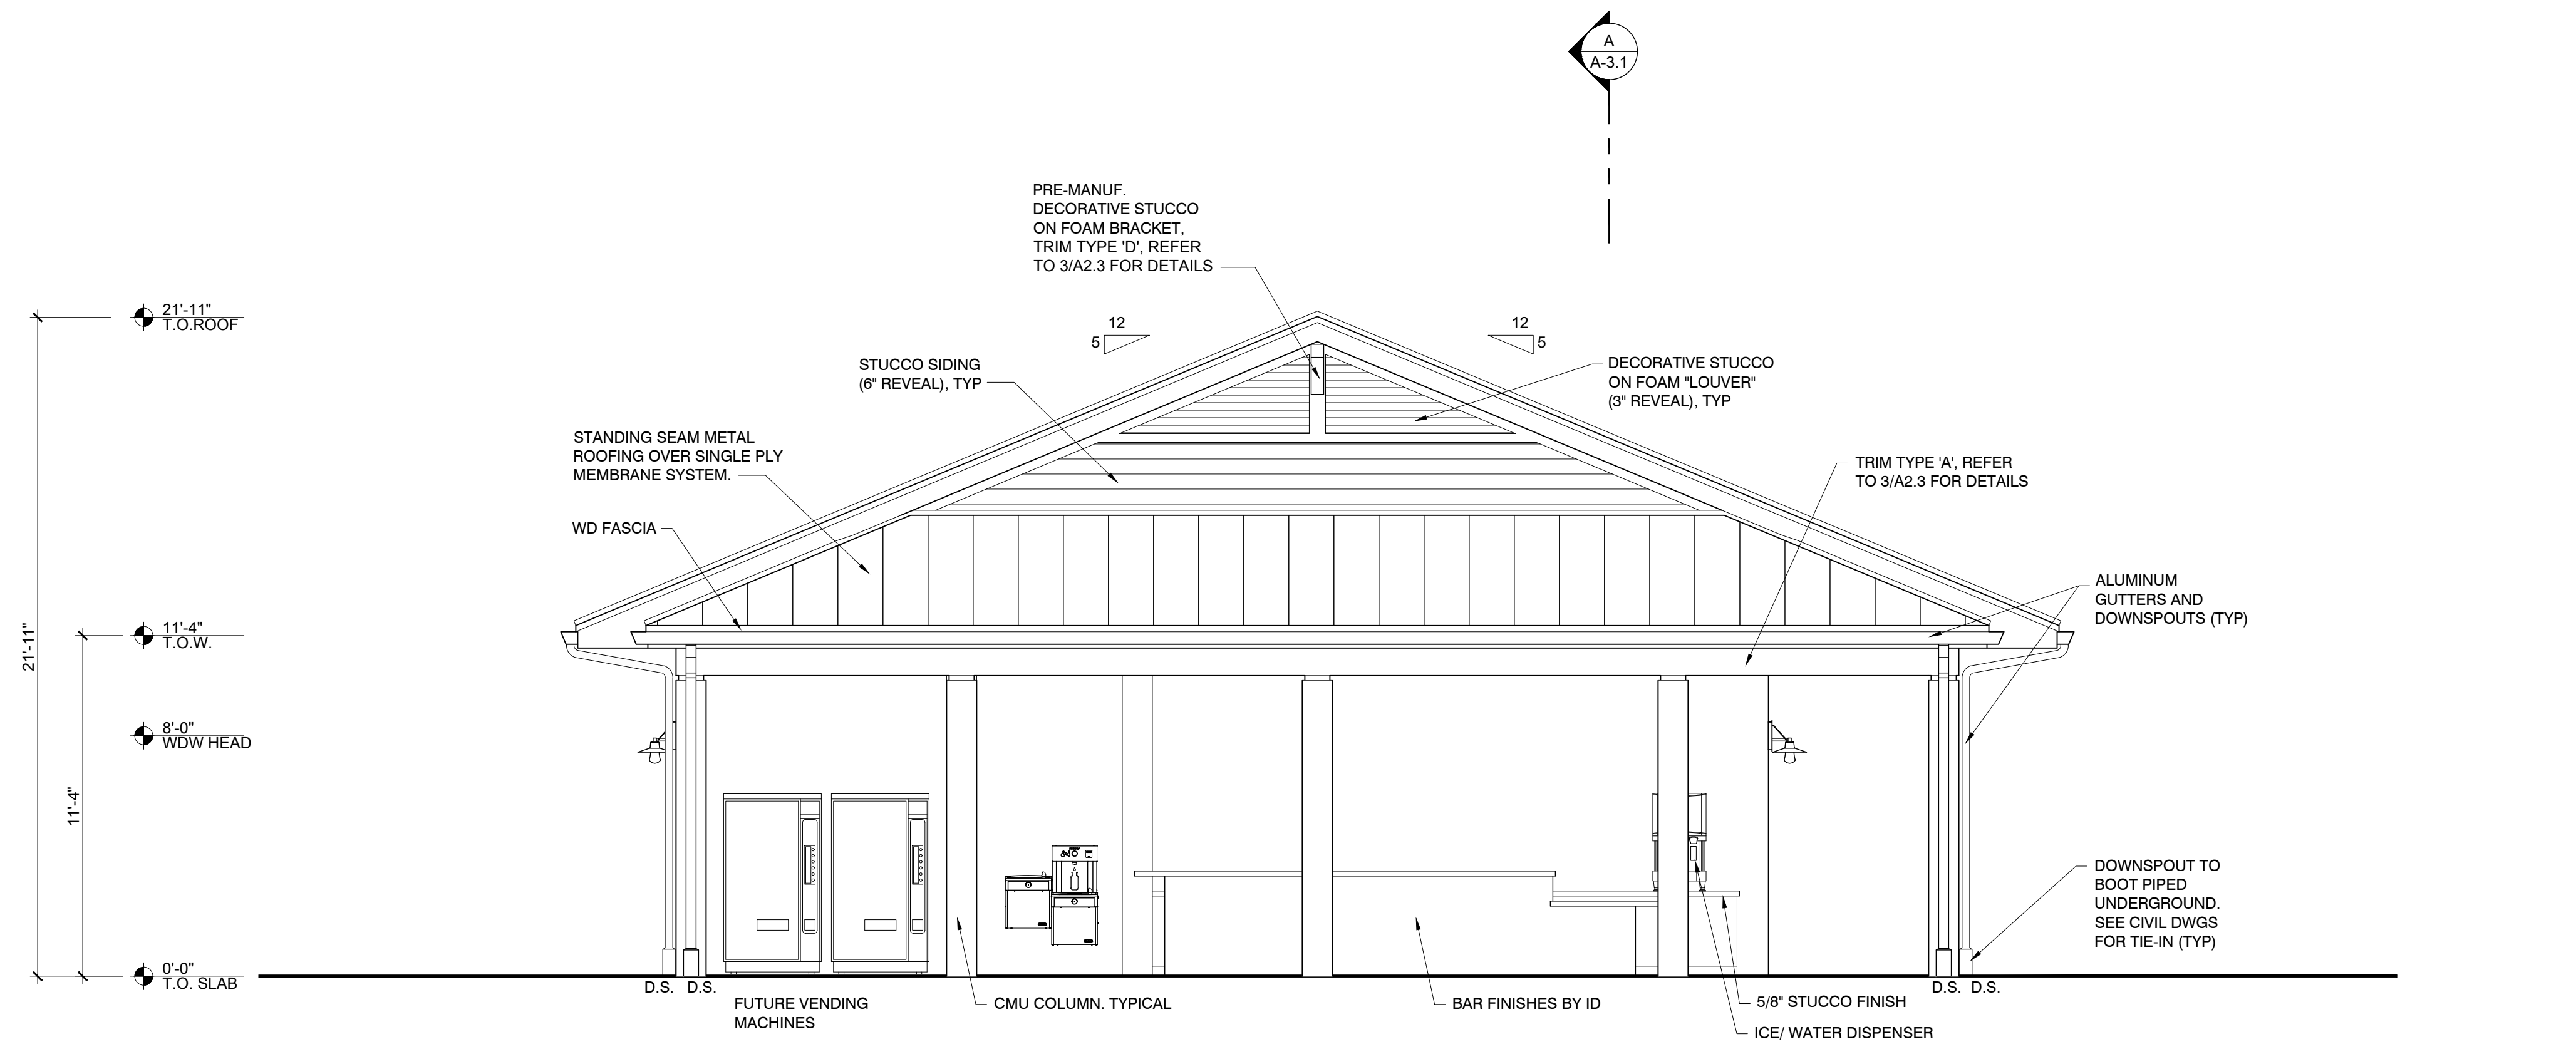

1 FRONT ELEVATION
 24x36 SCALE: 1/4"=1'-0"

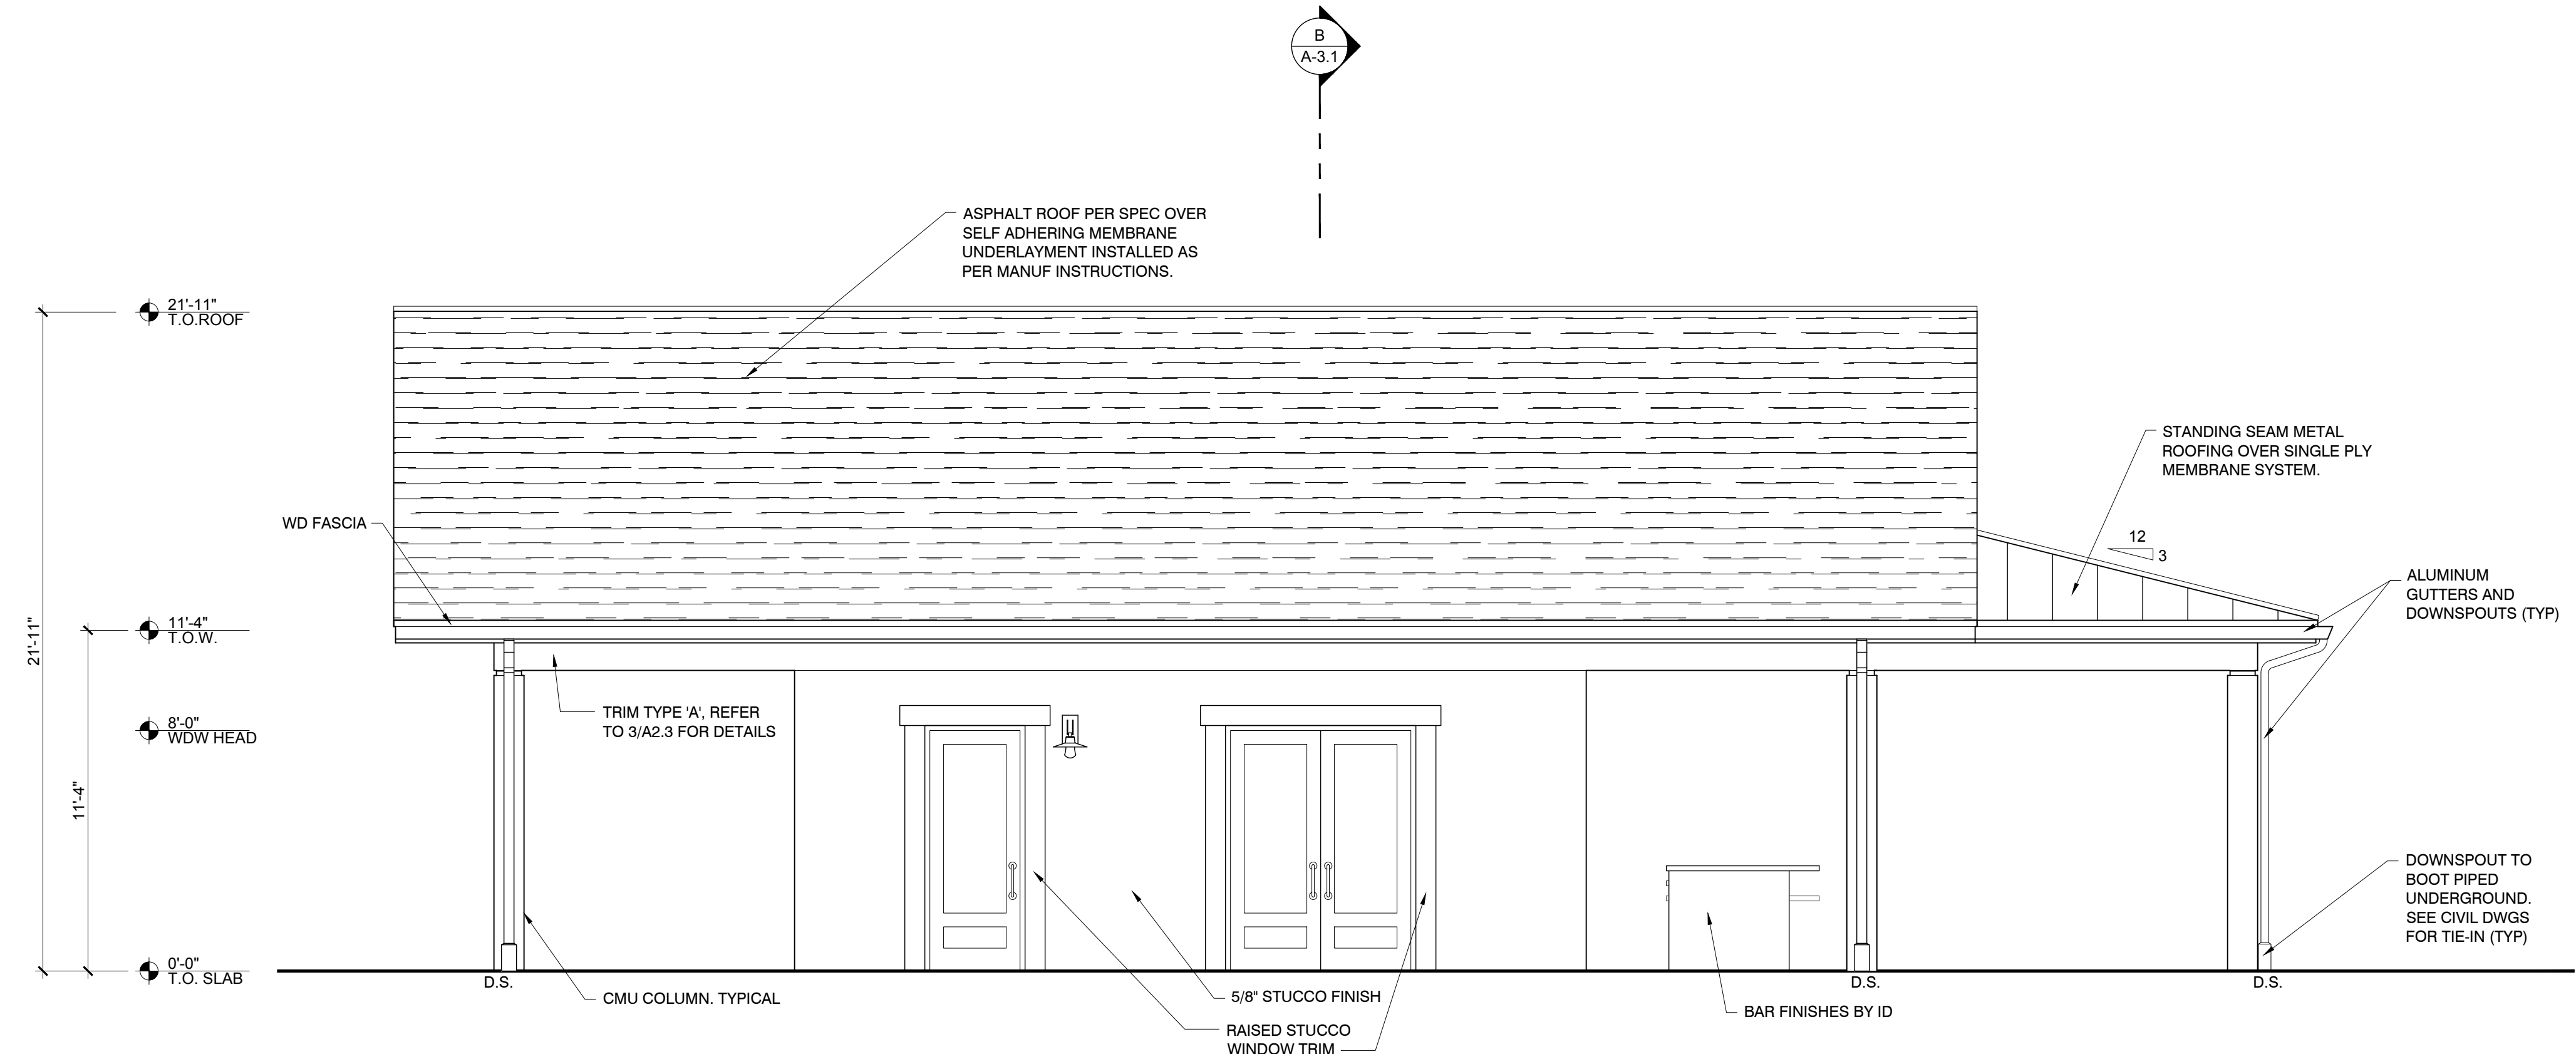

2 LEFT SIDE ELEVATION
 24x36 SCALE: 1/4"=1'-0"




K. Hovmanian Southeast FL Division, LLC
 3601 Quantum Boulevard,
 Boynton Beach, FL 33426
 O: ###.###.####


www.KHov.com

Date Issued for:

Rev	Date	Issued for:
0	07/12/23	DD Release
#	--	--
#	--	--
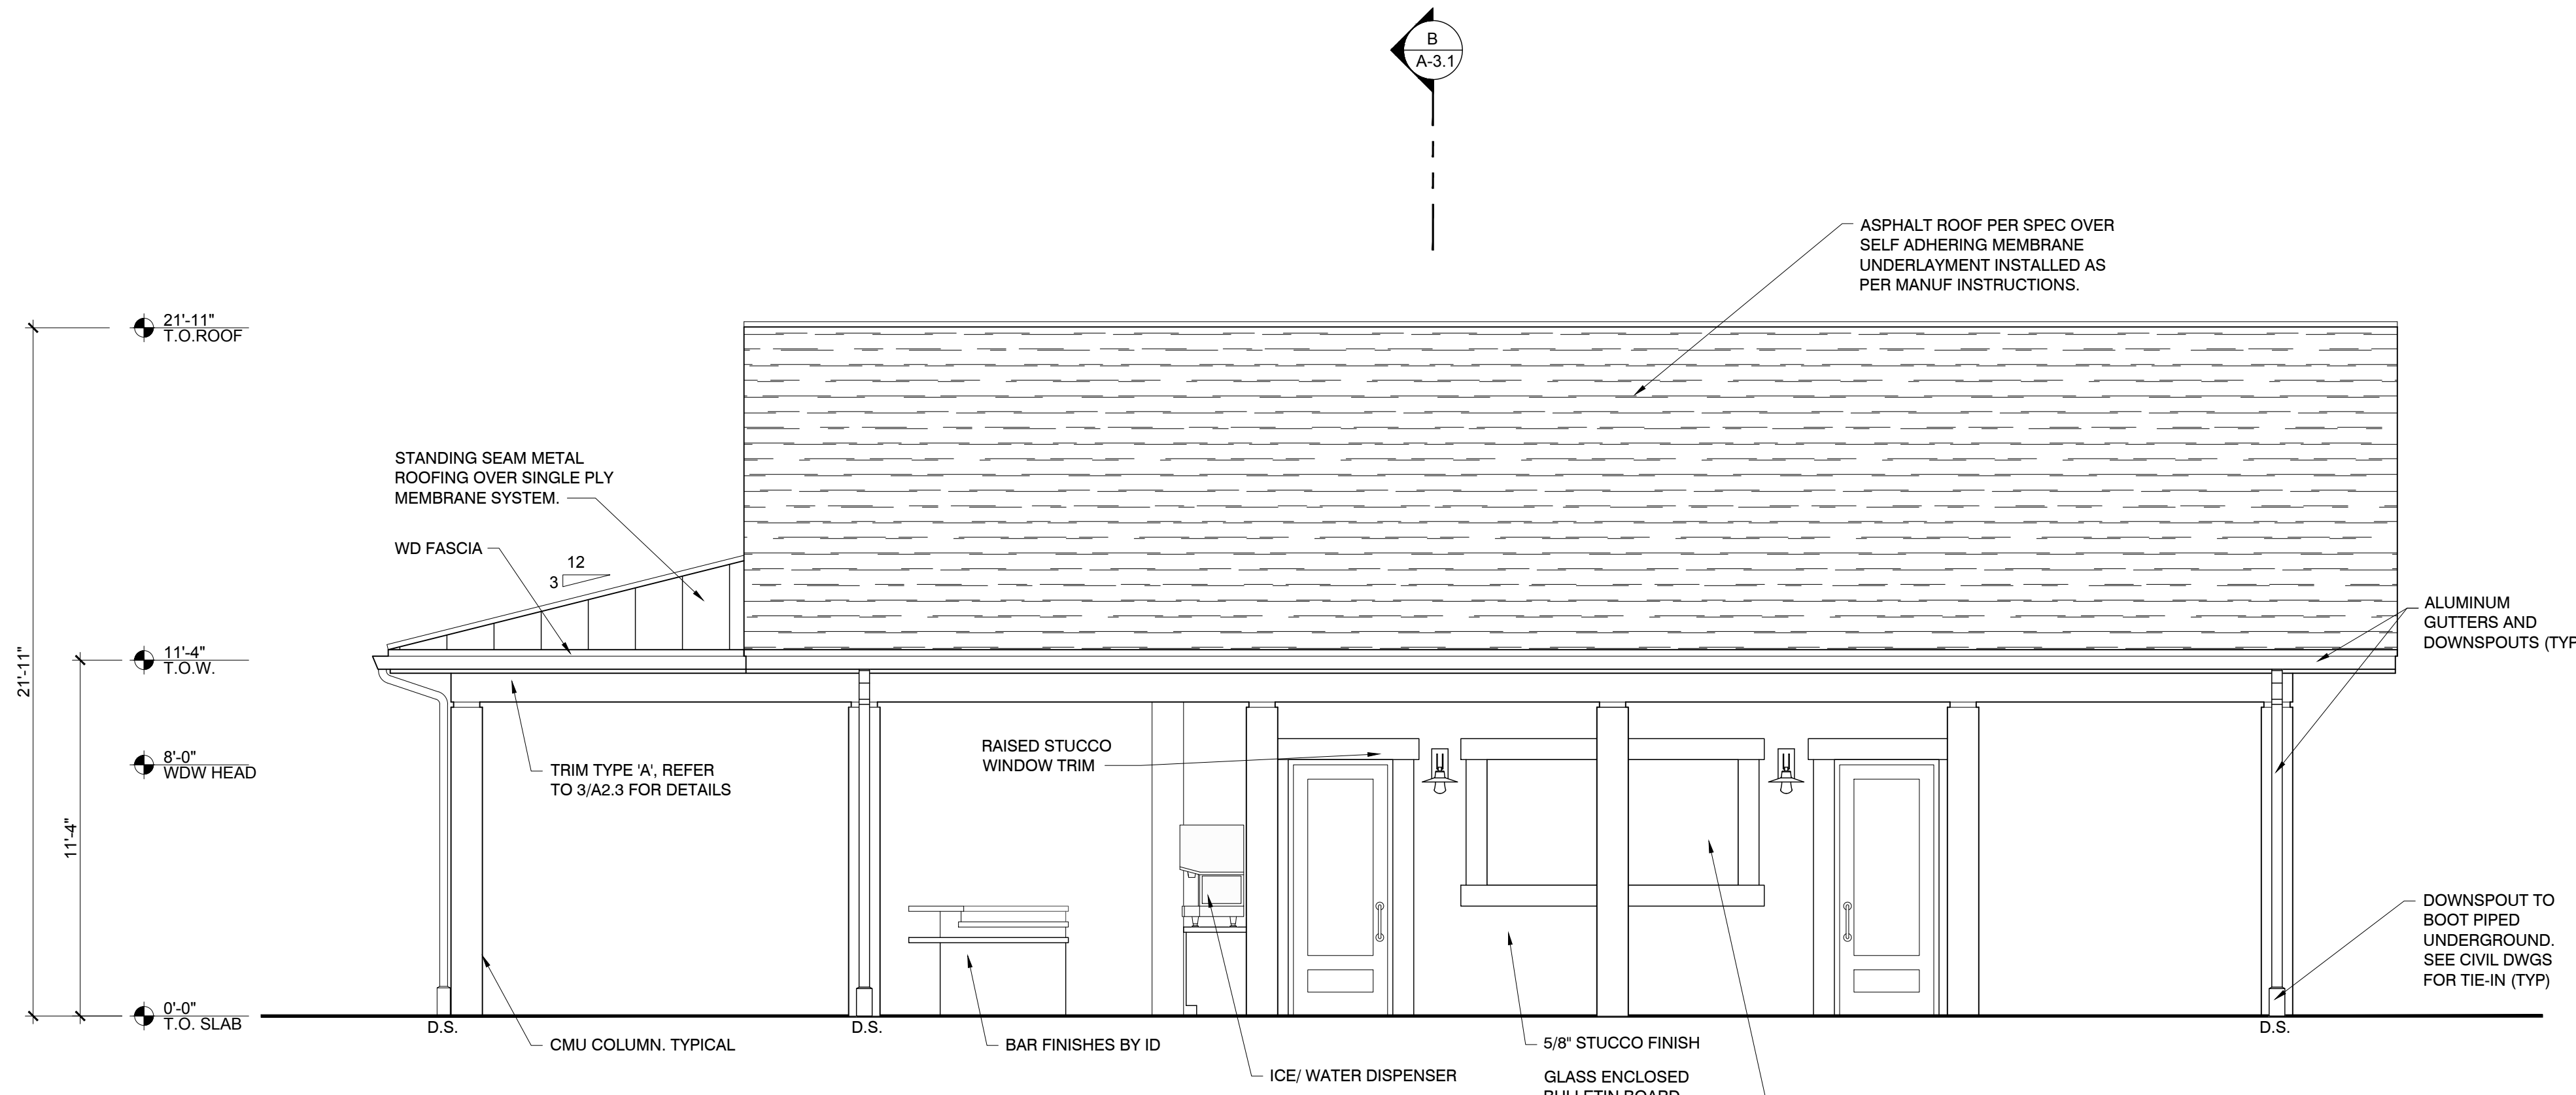

3 RIGHT SIDE ELEVATION
 24x36 SCALE: 1/4"=1'-0"

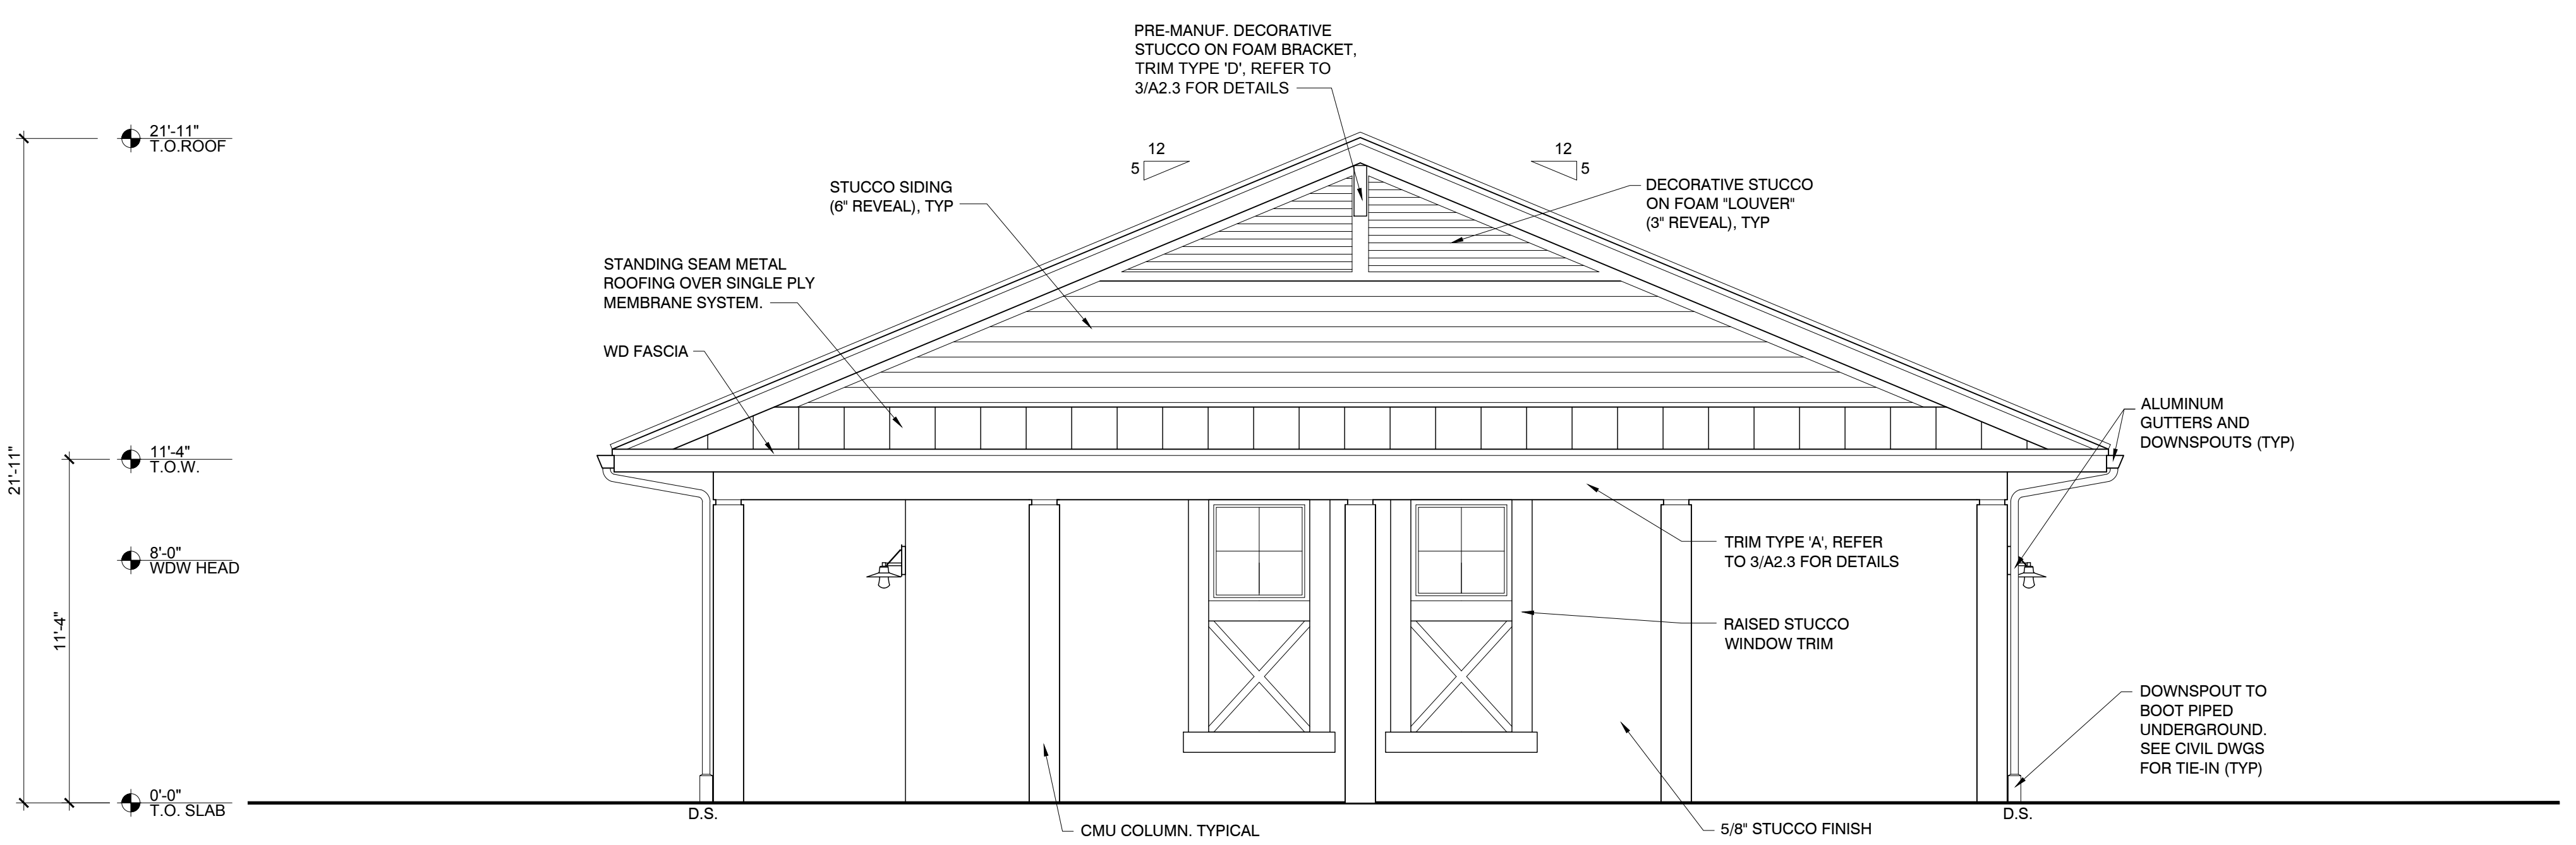

4 REAR ELEVATION
 24x36 SCALE: 1/4"=1'-0"

THESE DRAWINGS ARE INSTRUMENTS OF SERVICE AND IS THE SOLE PROPERTY OF FIELDSTONE A&E, LLC. ANY USE OF THIS DRAWING WITHOUT WRITTEN CONSENT BY FIELDSTONE A&E, LLC. IS PROHIBITED. THE ARCHITECT SHALL NOT HAVE CONTROL OR CHARGE OF AND SHALL NOT BE RESPONSIBLE FOR CONSTRUCTION MEANS, METHODS, DEVIATIONS, TECHNIQUES, SEQUENCES, OR PROCEDURES, OR FOR SAFETY PRECAUTIONS AND PROGRAMS IN CONNECTION WITH THE WORK, FOR THE ACTS OR OMISSIONS OF THE CONTRACTOR, SUBCONTRACTORS OR ANY OTHER PERSONS PERFORMING ANY OF THE WORK, OR FOR THE FAILURE OF ANY OF THEM TO CARRY OUT THE WORK IN ACCORDANCE WITH THE CONTRACT DOCUMENTS. DRAWINGS ARE NOT TO BE SCALED. DRAWING SCALES AS INDICATED ARE FOR REFERENCE ONLY; WRITTEN DIMENSIONS SHALL GOVERN.

Job No.
2311509.101

Project Title
WYLDER POOL CABANA

Sheet Title
REAR & RIGHT SIDE ELEVATION
 © Fieldstone A&E, LLC

Sheet No.
A2.2

PRELIMINARY NOT FOR CONSTRUCTION



K. Hovmanian Southeast FL Division, LLC
3601 Quantum Boulevard,
Boynton Beach, FL 33426
O: ###.###.###

www.KHov.com

Date Issued for:

0	--	--
#	--	--
#	--	--
THESE DRAWINGS ARE INSTRUMENTS OF SERVICE AND IS THE SOLE PROPERTY OF FIELDSTONE A&E, LLC. ANY USE OF THIS DRAWING WITHOUT WRITTEN CONSENT BY FIELDSTONE A&E, LLC IS PROHIBITED. THE ARCHITECT SHALL NOT HAVE CONTROL OR CHARGE OF AND SHALL NOT BE RESPONSIBLE FOR CONSTRUCTION MEANS, METHODS, DEVIATIONS, TECHNIQUES, SEQUENCES, OR PROCEDURES, OR FOR SAFETY PRECAUTIONS AND PROGRAMS IN CONNECTION WITH THE WORK, FOR THE ACTS OR OMISSIONS OF THE CONTRACTOR, SUBCONTRACTORS OR ANY OTHER PERSONS PERFORMING ANY OF THE WORK, OR FOR THE FAILURE OF ANY OF THEM TO CARRY OUT THE WORK IN ACCORDANCE WITH THE CONTRACT DOCUMENTS. DRAWINGS ARE NOT TO BE SCALED. DRAWING SCALES AS INDICATED ARE FOR REFERENCE ONLY; WRITTEN DIMENSIONS SHALL GOVERN.


Job No.
2311509.200

Project Title
WYLDER CLUBHOUSE


Sheet Title
FRONT & LEFT SIDE ELEVATION
© Fieldstone A&E, LLC

Sheet No.
A2.1


**PRELIMINARY
NOT FOR
CONSTRUCTION**

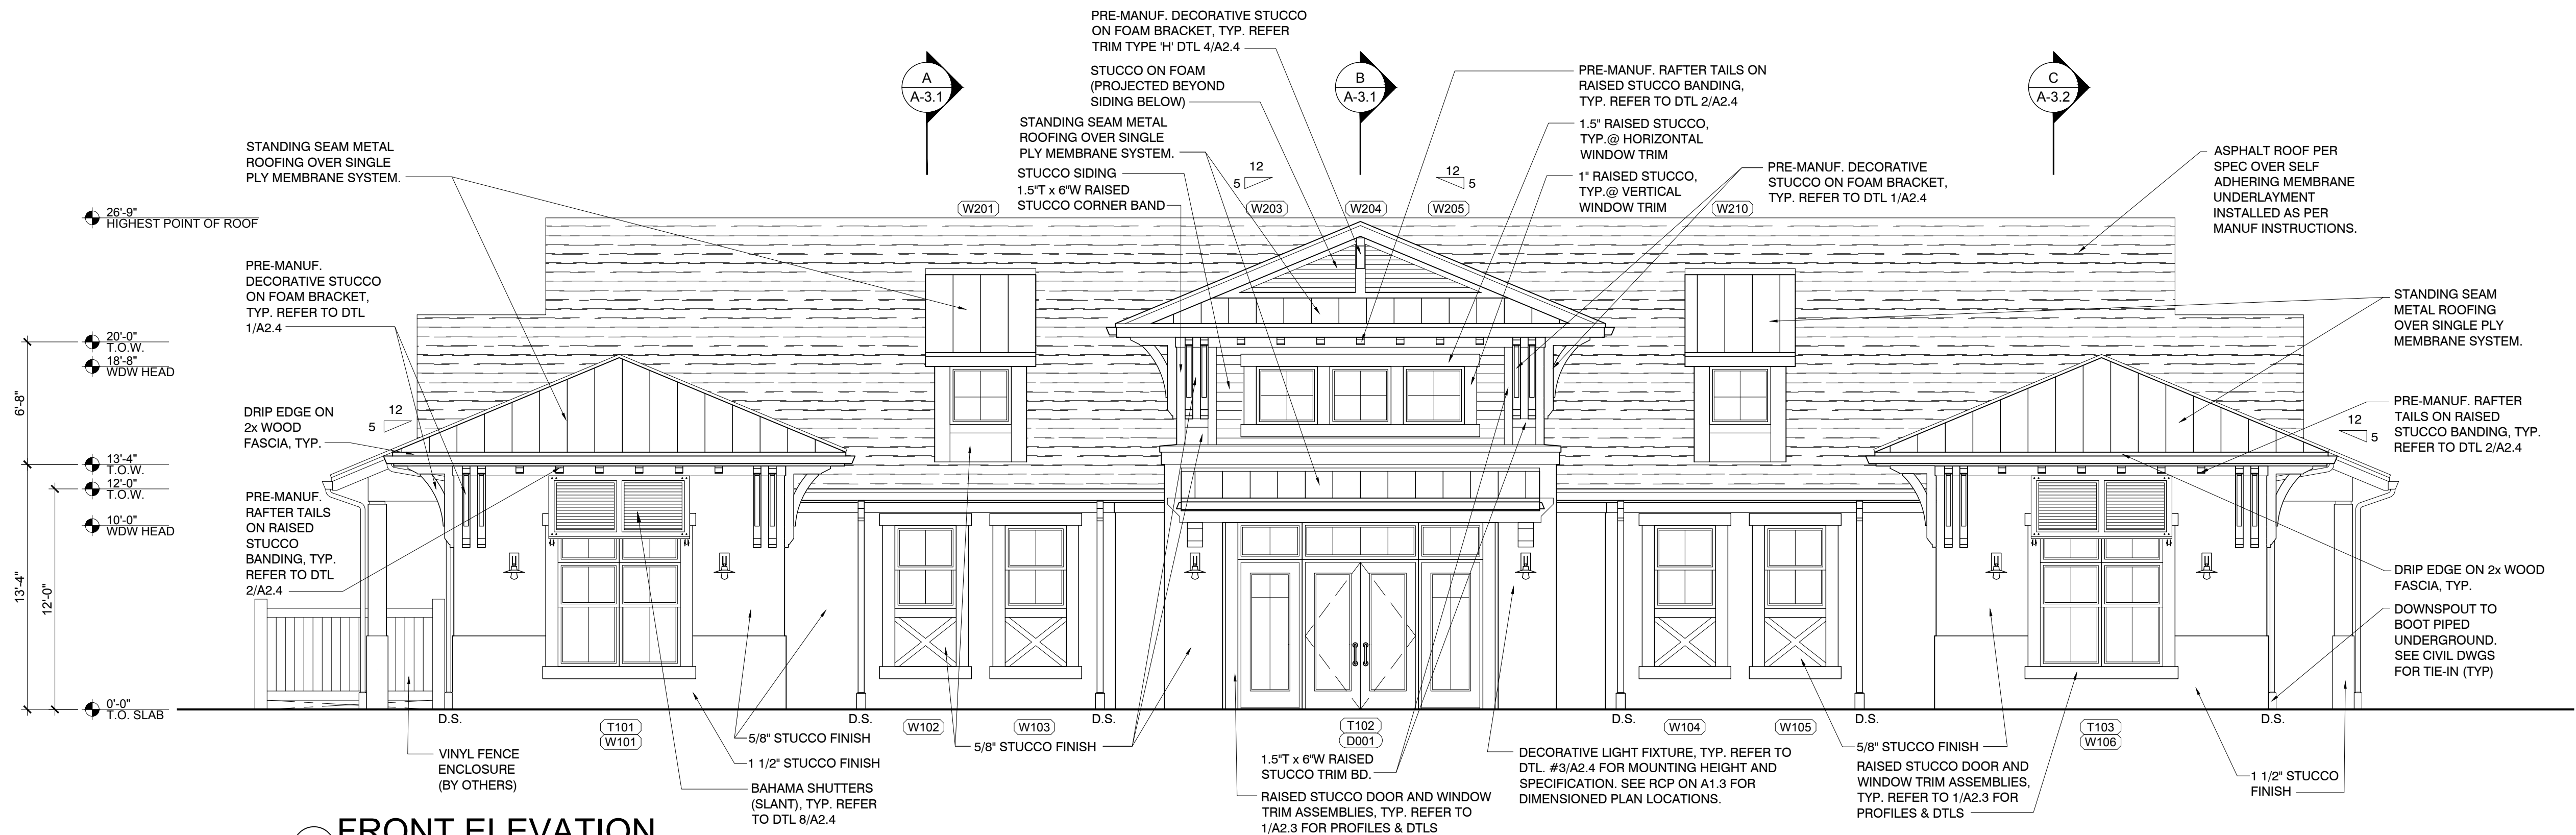

1 FRONT ELEVATION
24x36 SCALE: 3/16"=1'-0"

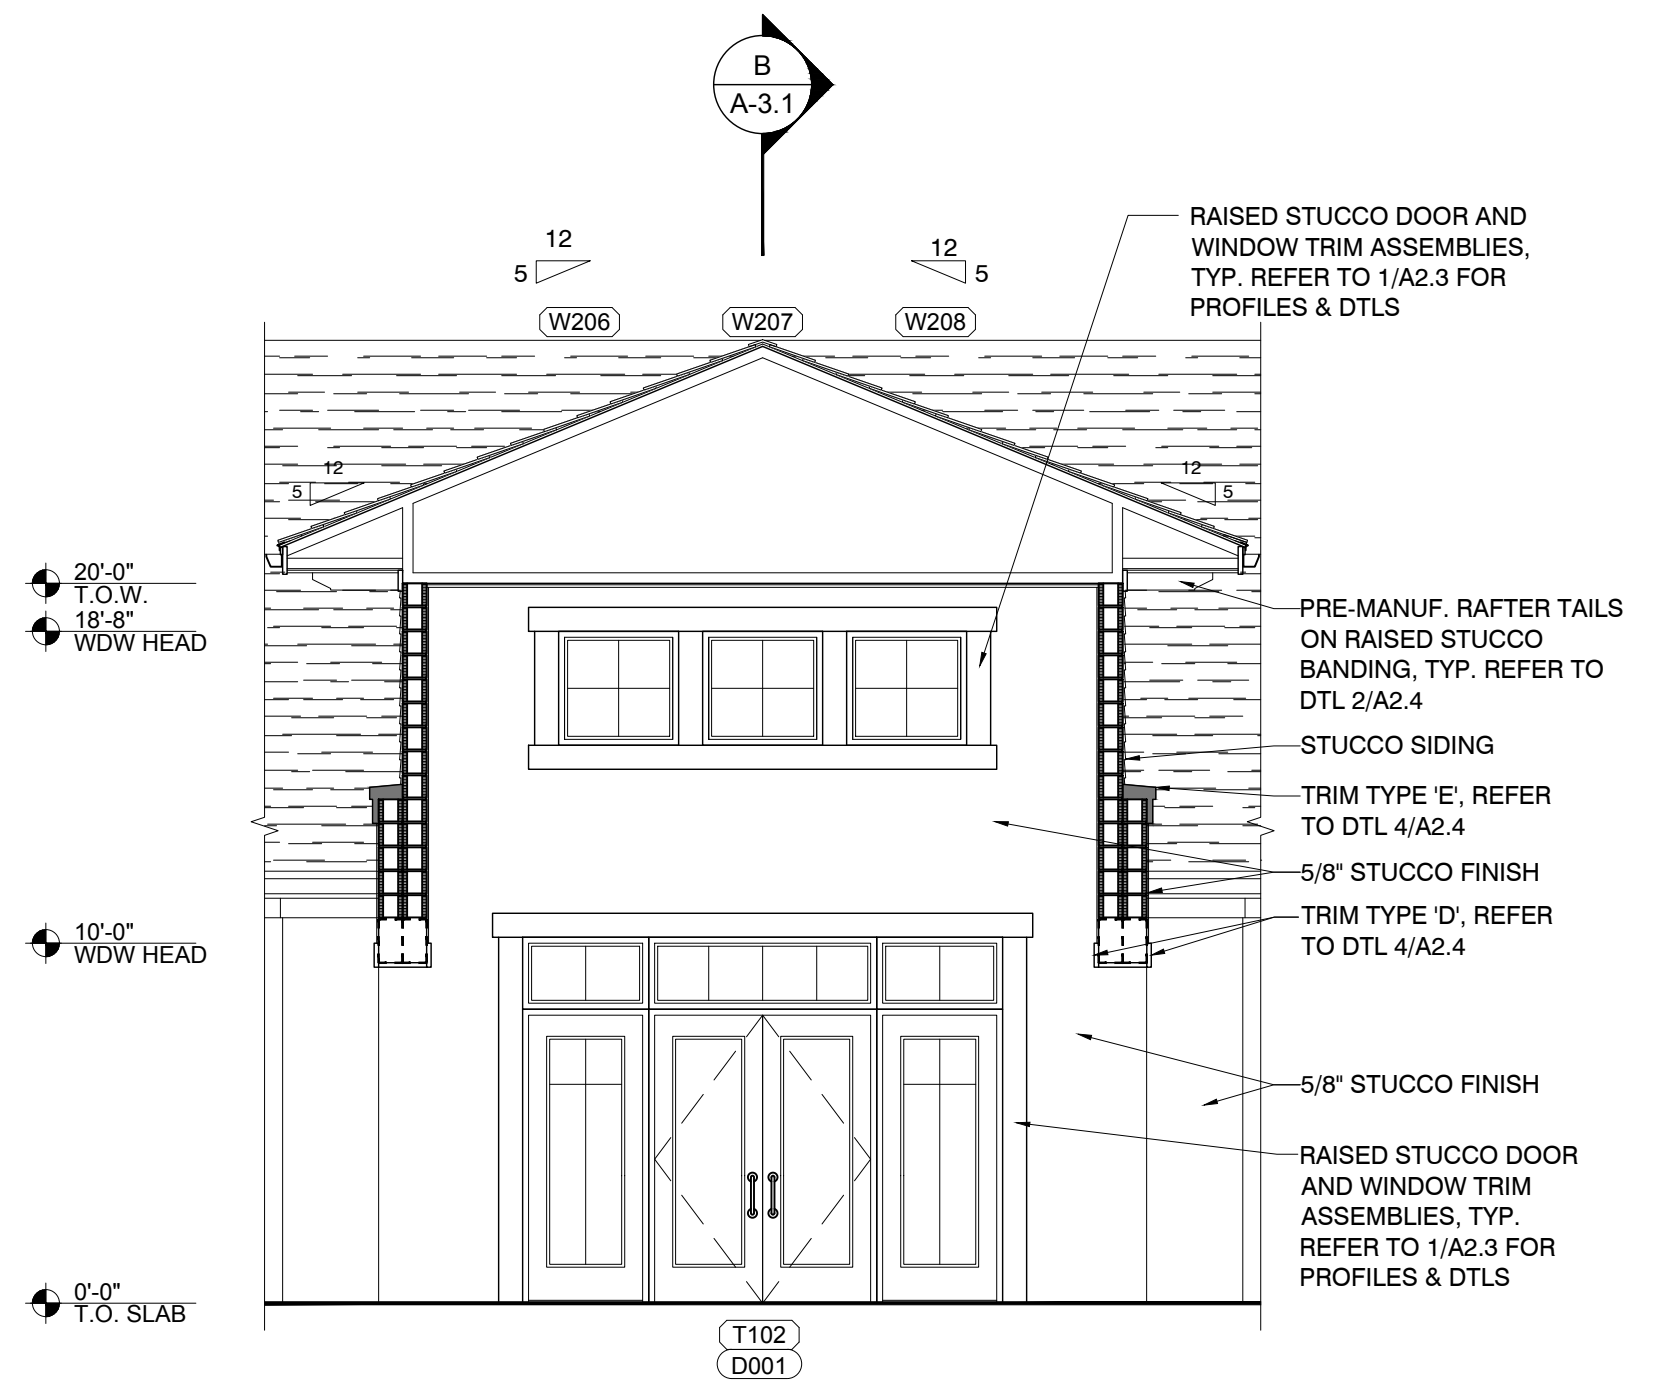


1A COVERED ENTRY '1' ELEVATION
24x36 SCALE: 3/16"=1'-0"

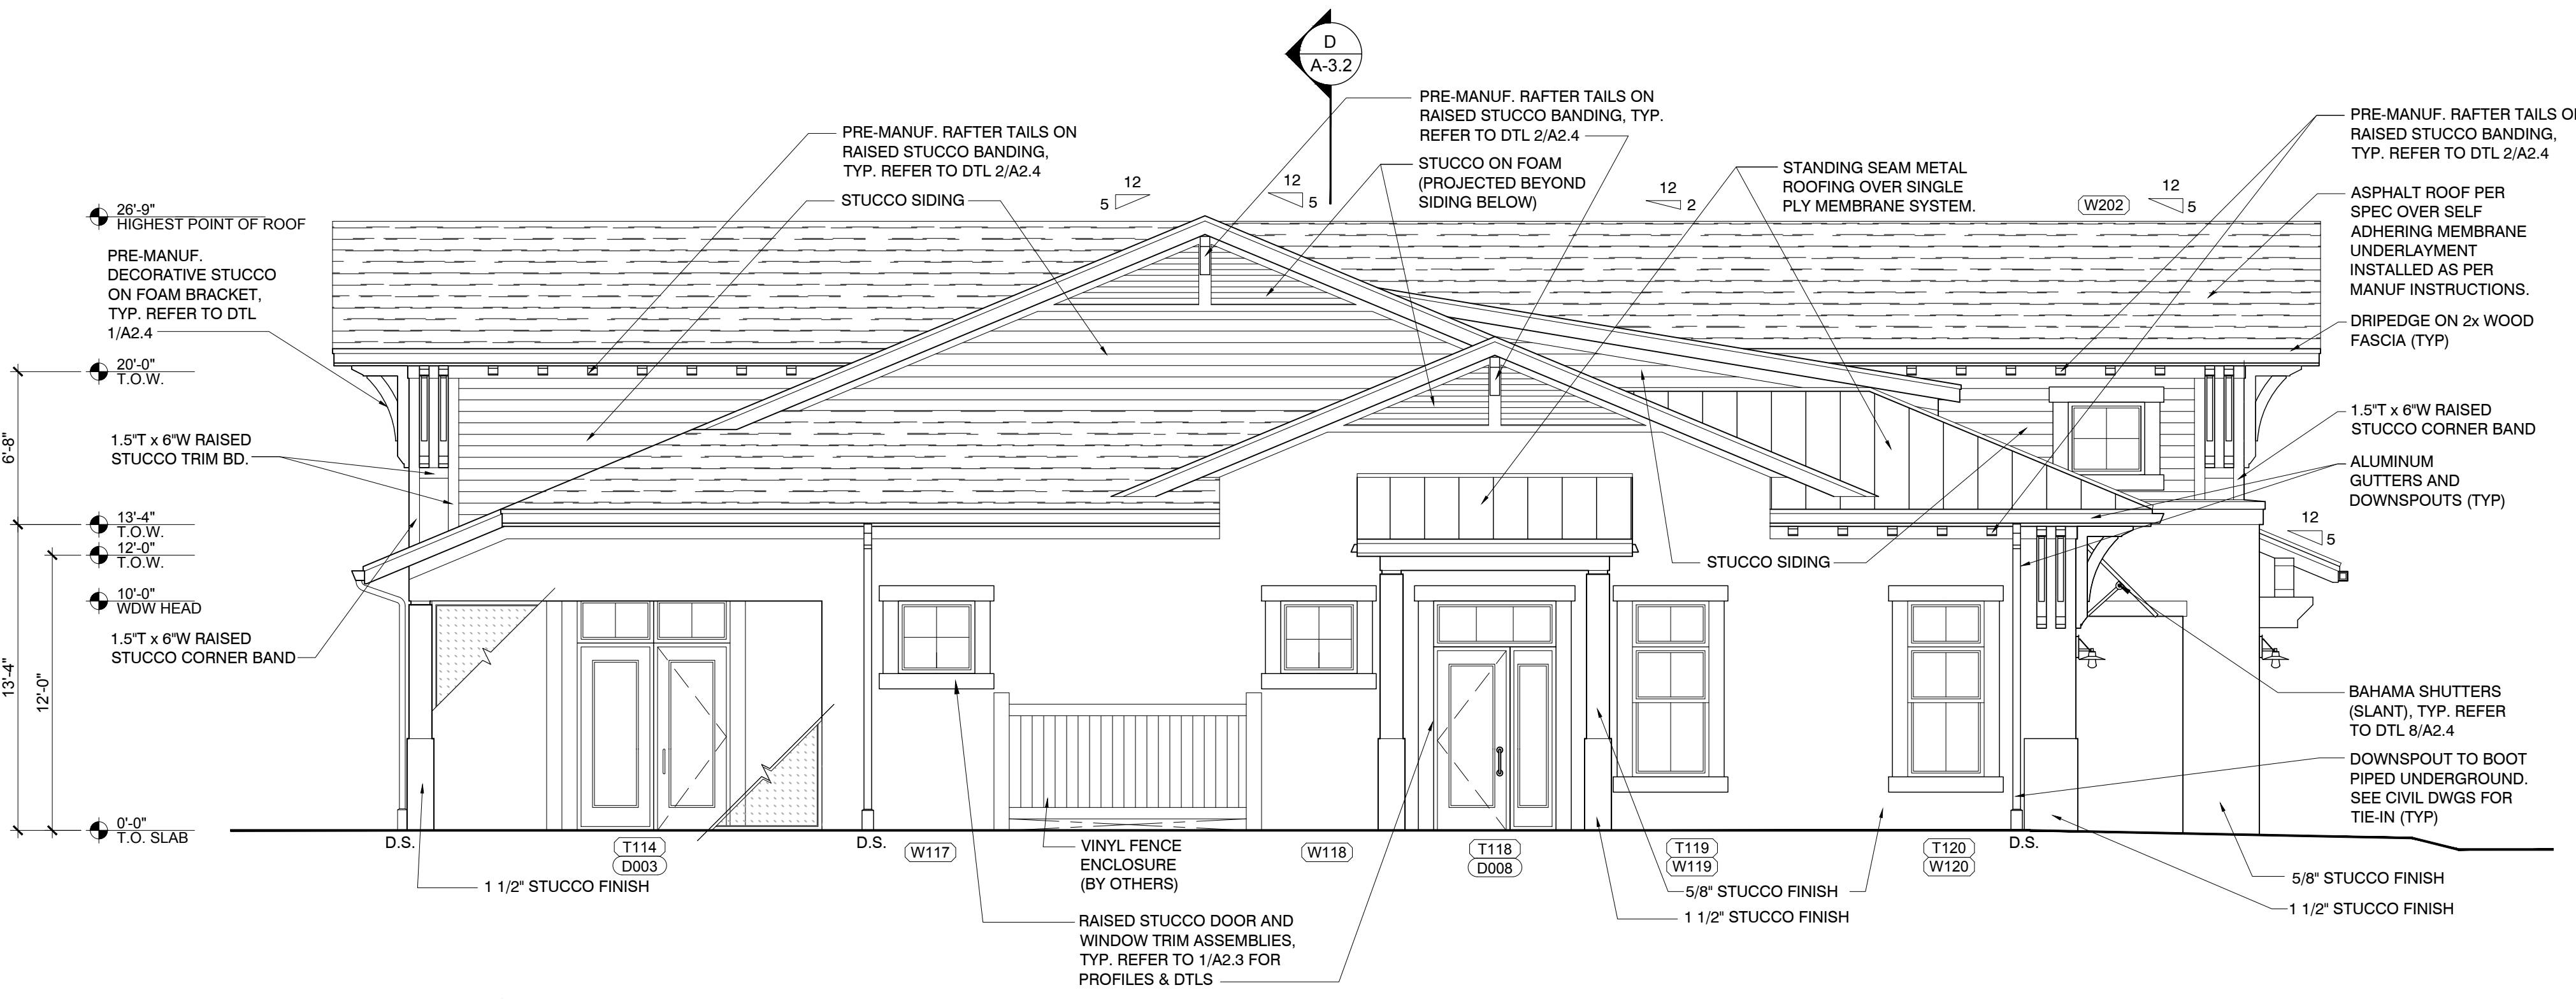


2 LEFT SIDE ELEVATION
24x36 SCALE: 3/16"=1'-0"

C:\Users\ghamant\appdata\local\temp\AutoCAD\2017\2311509.200\1_Wylder_Clubhouse - Elevations.dwg (PLOT Date: Monday, September 25, 2018 8:29 AM, Plotter: PLOT01b) 2311509.200

Date	Issued for:

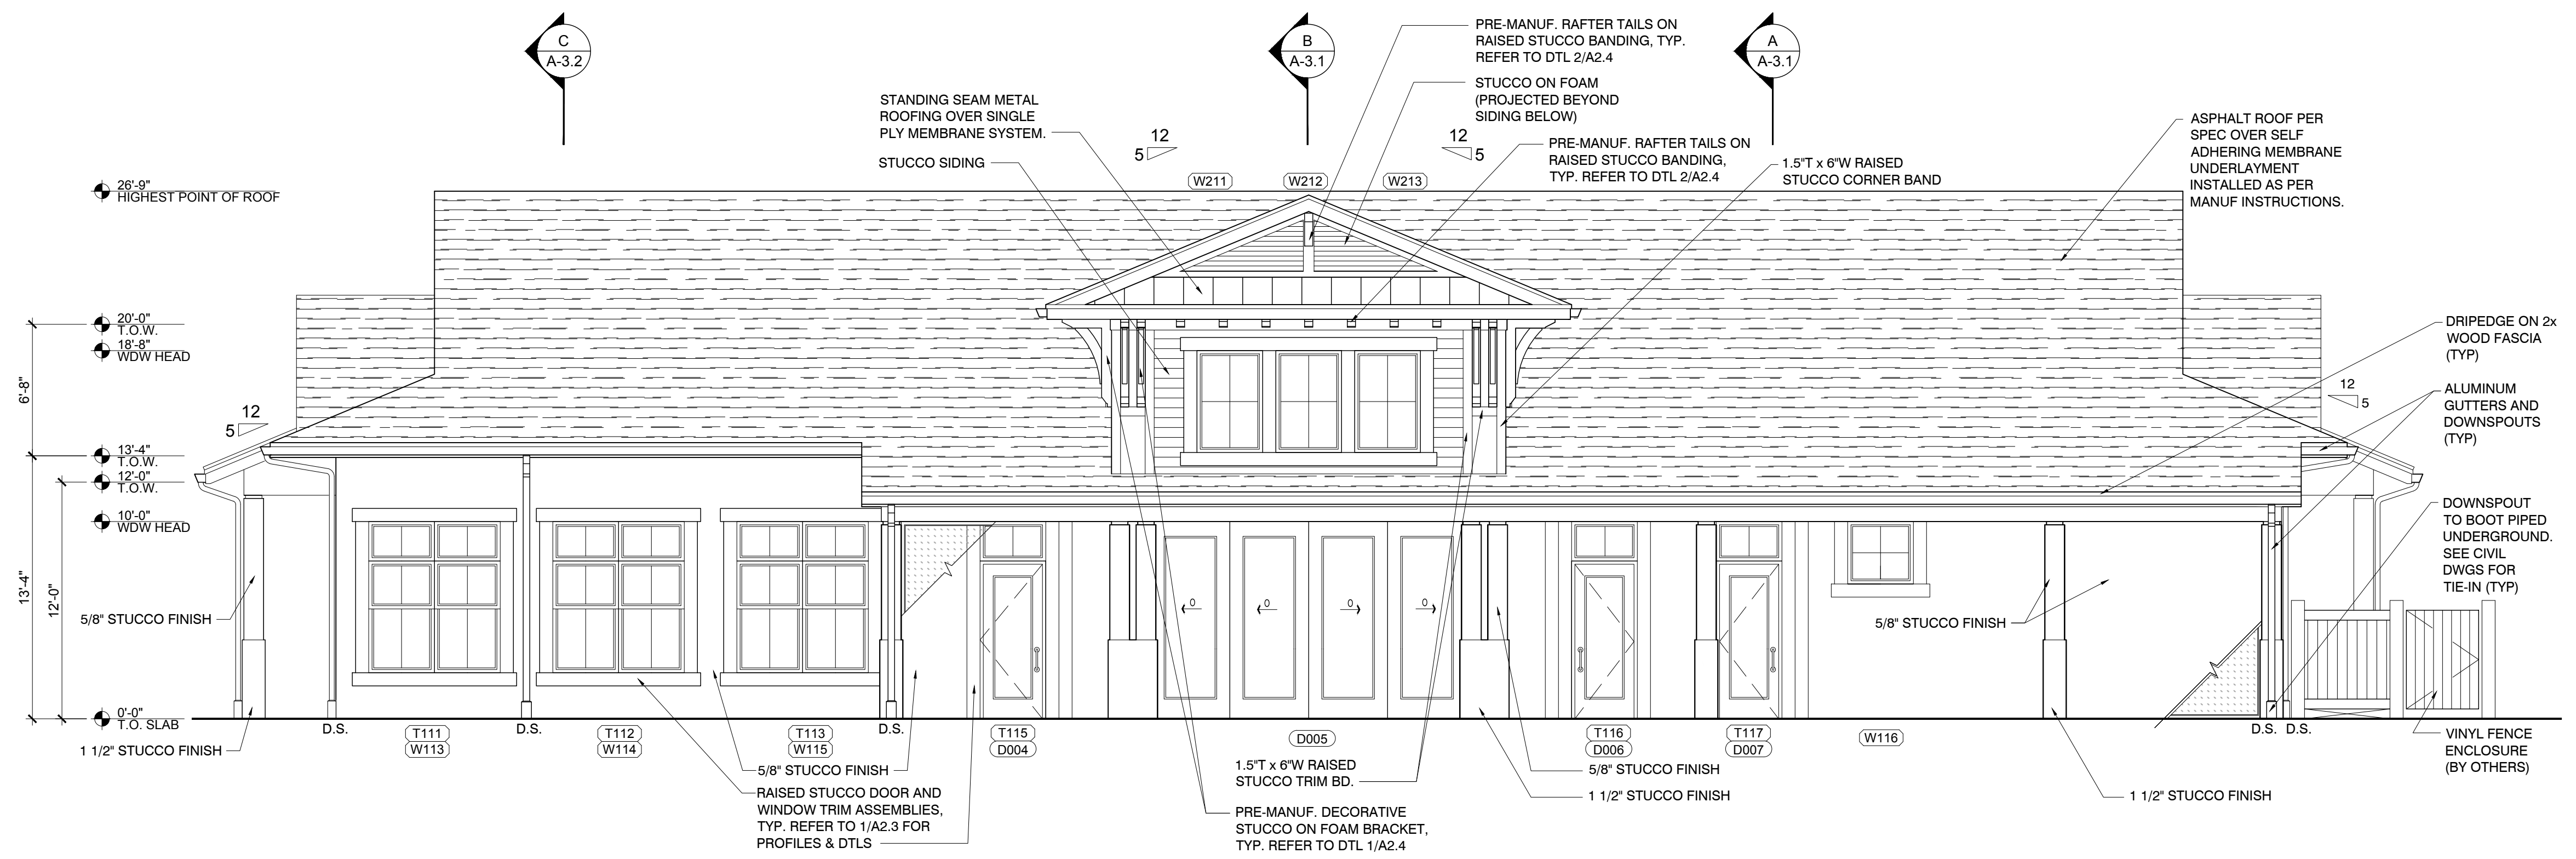

3 REAR ELEVATION
 24x36 SCALE: 3/16"=1'-0"

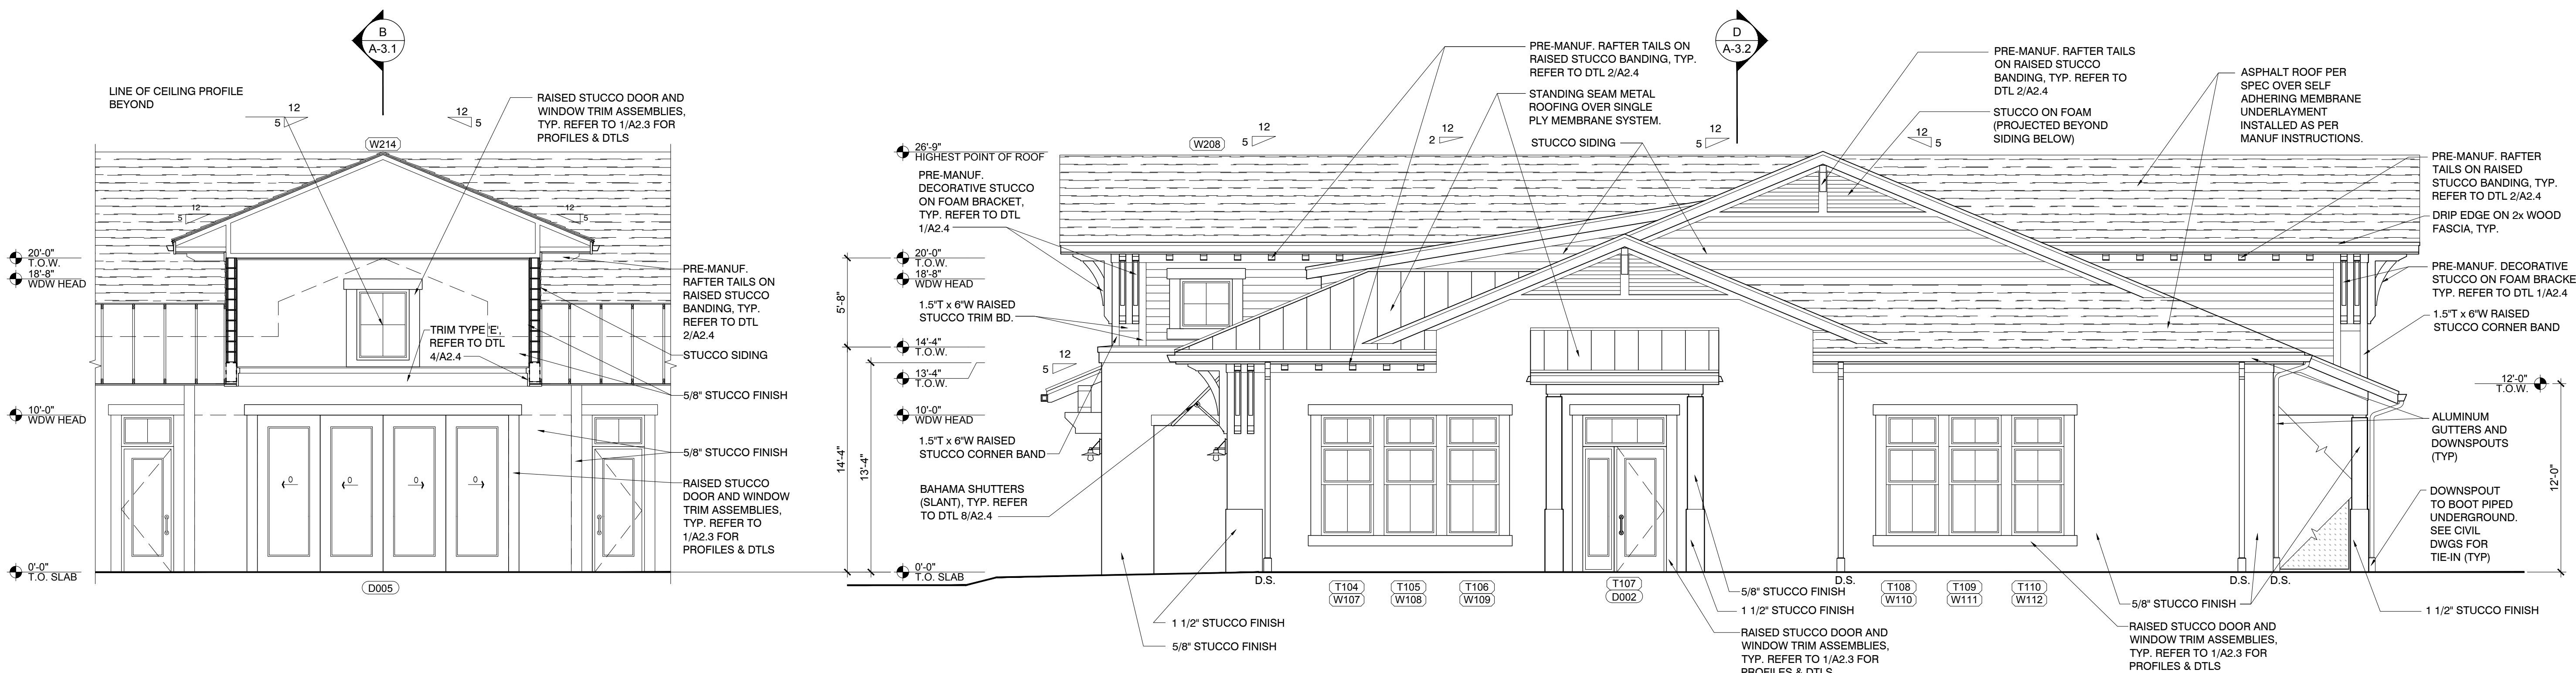

4 RIGHT SIDE ELEVATION
 24x36 SCALE: 3/16"=1'-0"

3A COVERED VERANDA ELEVATION
 24x36 SCALE: 3/16"=1'-0"

THESE DRAWINGS ARE INSTRUMENTS OF SERVICE AND IS THE SOLE PROPERTY OF FIELDSTONE A&E, LLC. ANY USE OF THIS DRAWING WITHOUT WRITTEN CONSENT BY FIELDSTONE A&E, LLC IS PROHIBITED. THE ARCHITECT SHALL NOT HAVE CONTROL OR CHARGE OF AND SHALL NOT BE RESPONSIBLE FOR CONSTRUCTION MEANS, METHODS, DEVIATIONS, TECHNIQUES, SEQUENCES, OR PROCEDURES, OR FOR SAFETY PRECAUTIONS AND PROGRAMS IN CONNECTION WITH THE WORK, FOR THE ACTS OR OMISSIONS OF THE CONTRACTOR, SUBCONTRACTORS OR ANY OTHER PERSONS PERFORMING ANY OF THE WORK, OR FOR THE FAILURE OF ANY OF THEM TO CARRY OUT THE WORK IN ACCORDANCE WITH THE CONTRACT DOCUMENTS. DRAWINGS ARE NOT TO BE SCALED. DRAWING SCALES AS INDICATED ARE FOR REFERENCE ONLY; WRITTEN DIMENSIONS SHALL GOVERN.

Job No.
2311509.200

Project Title
WYLDER CLUBHOUSE

Sheet Title
REAR & RIGHT SIDE ELEVATION
 © Fieldstone A&E, LLC

Sheet No.
A2.2

PRELIMINARY NOT FOR CONSTRUCTION