




FOOD MARKET

DENTIST

PET GROOMING

GYM


BARBER SHOP

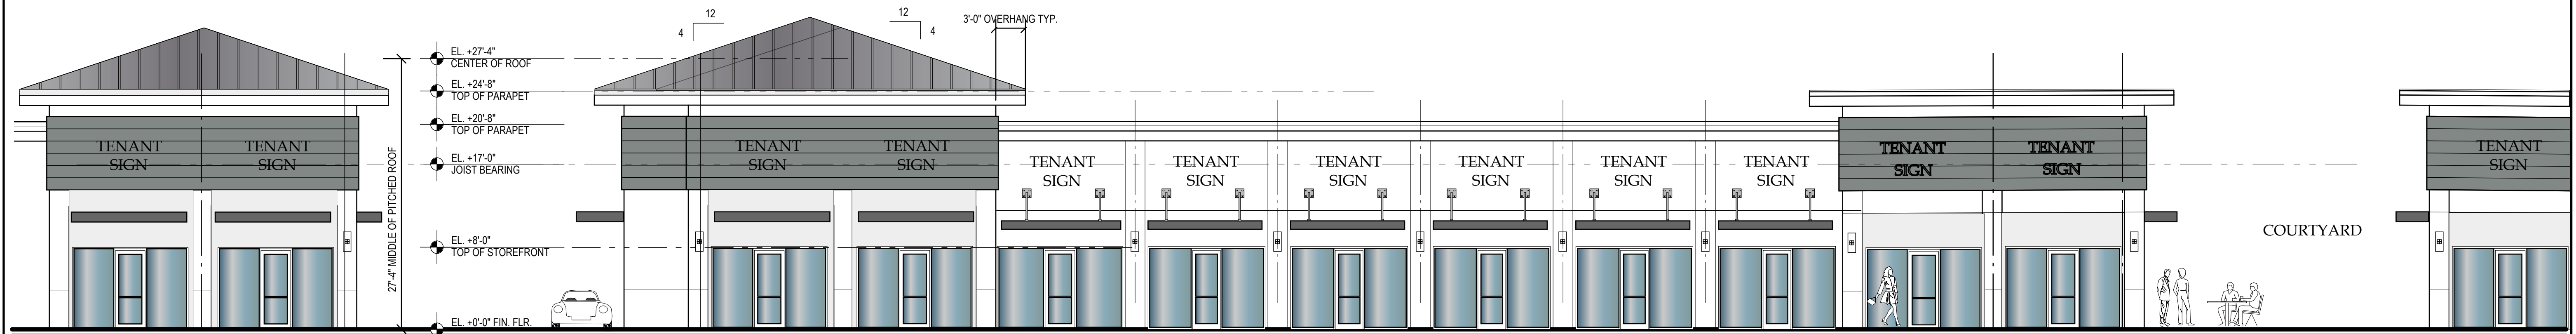

○ PARTIAL ELEVATION
BUILDING #2 1/8" = 1'-0"


○ FRONT ELEVATION BUILDING #3 1/8" = 1'-0"

○ PARTIAL ELEVATION
BUILDING #4

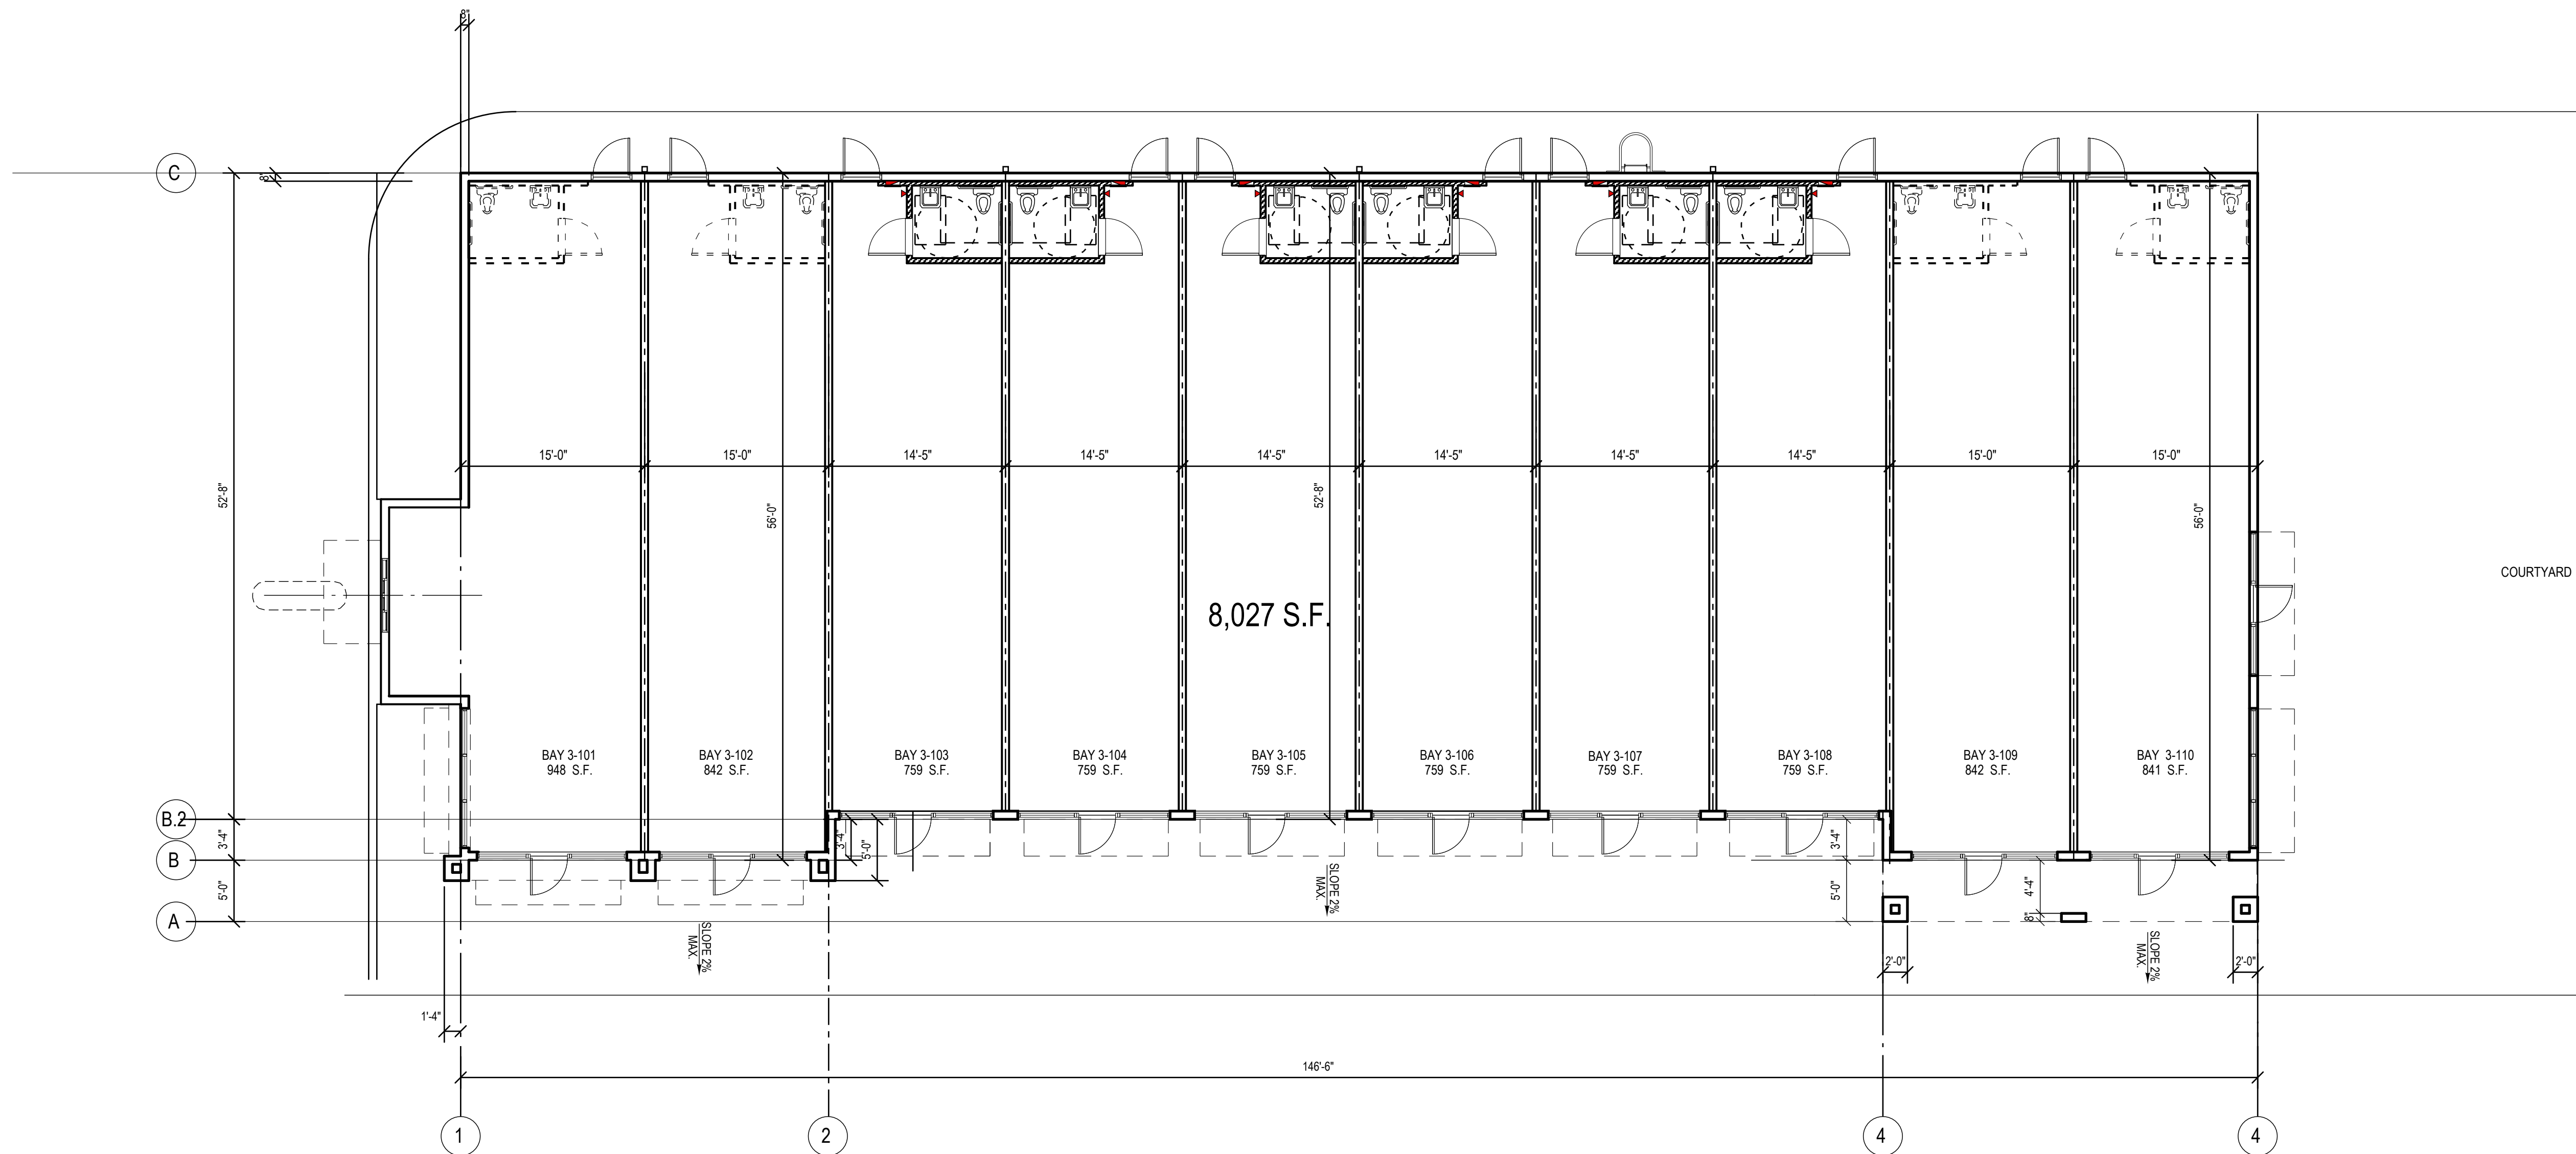

○ FLOOR PLAN - BUILDING #3 1/8" = 1'-0"

1100 SOUTH FEDERAL HWY SUITE #2
BOYNTON BEACH, FLORIDA 33435
AA #2600725

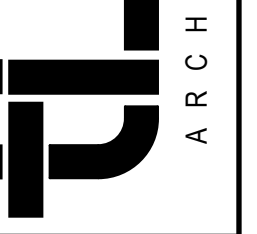


HAROLD TUTTLE
ARCHITECTURE, INC.
AR #0015395

GATLIN POINTE RETAIL PLAZA PHASE II - BUILDING - 3
1200 SW GATLIN BLVD.
PORT ST. LUCIE, FLORIDA

REVISIONS	DATE

Contract	
Permit	
Bid	
Date	7/18/20
Scale	AS NOTED
Drawn	HT
Job	2020-40
Sheet	A2.01


Of X/X Sheets

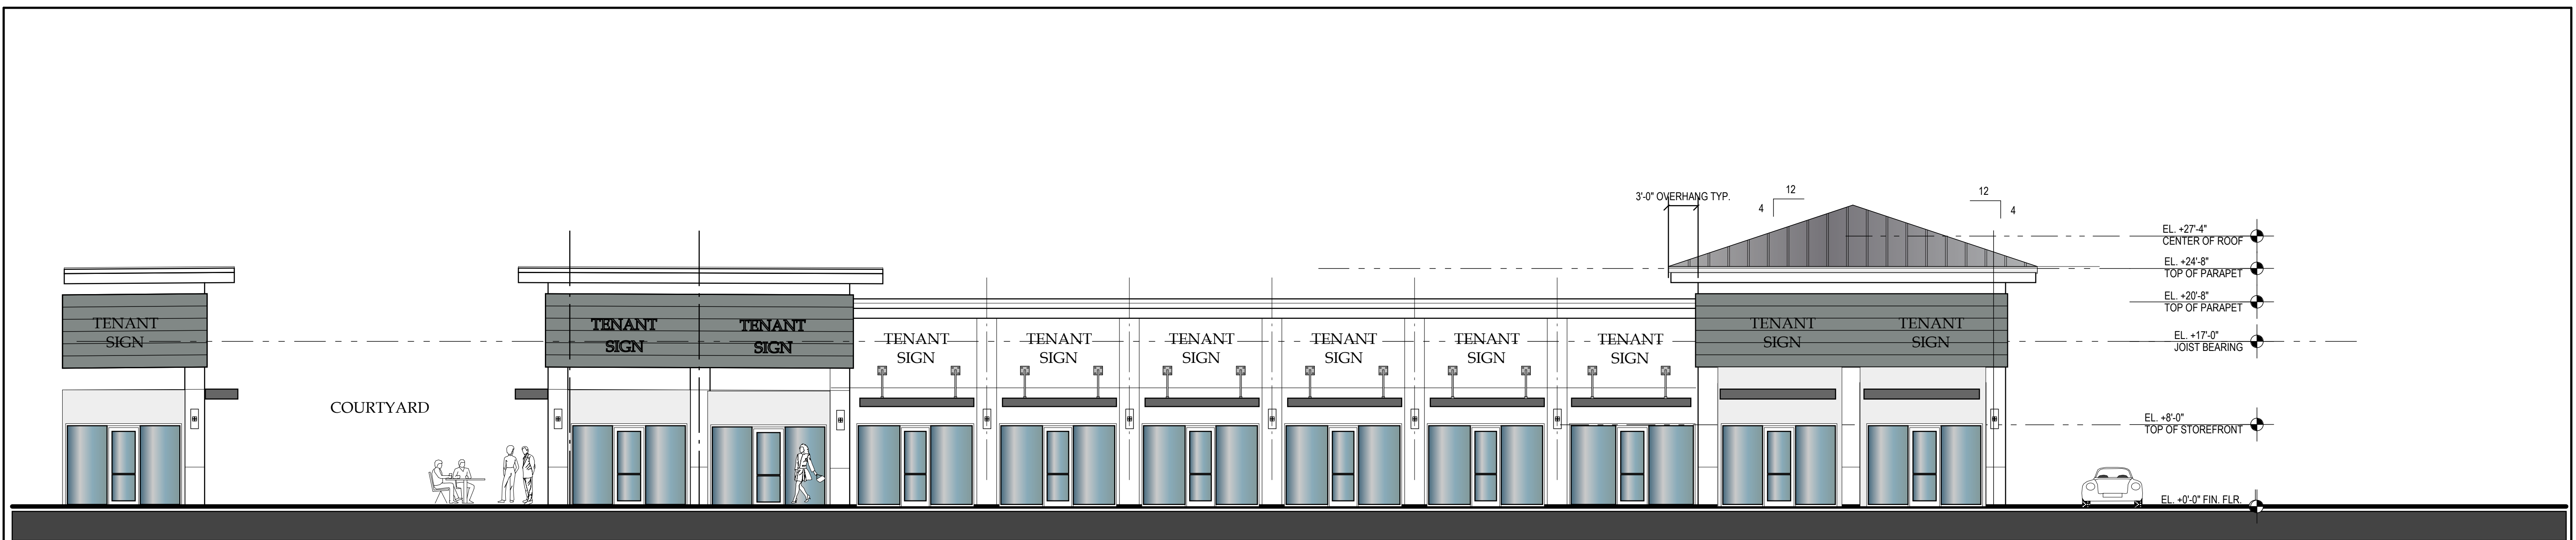

PARTIAL ELEVATION
BUILDING #2 1/8" = 1'-0"

FRONT ELEVATION BUILDING #4
1/8" = 1'-0"

PARTIAL ELEVATION
BUILDING #4

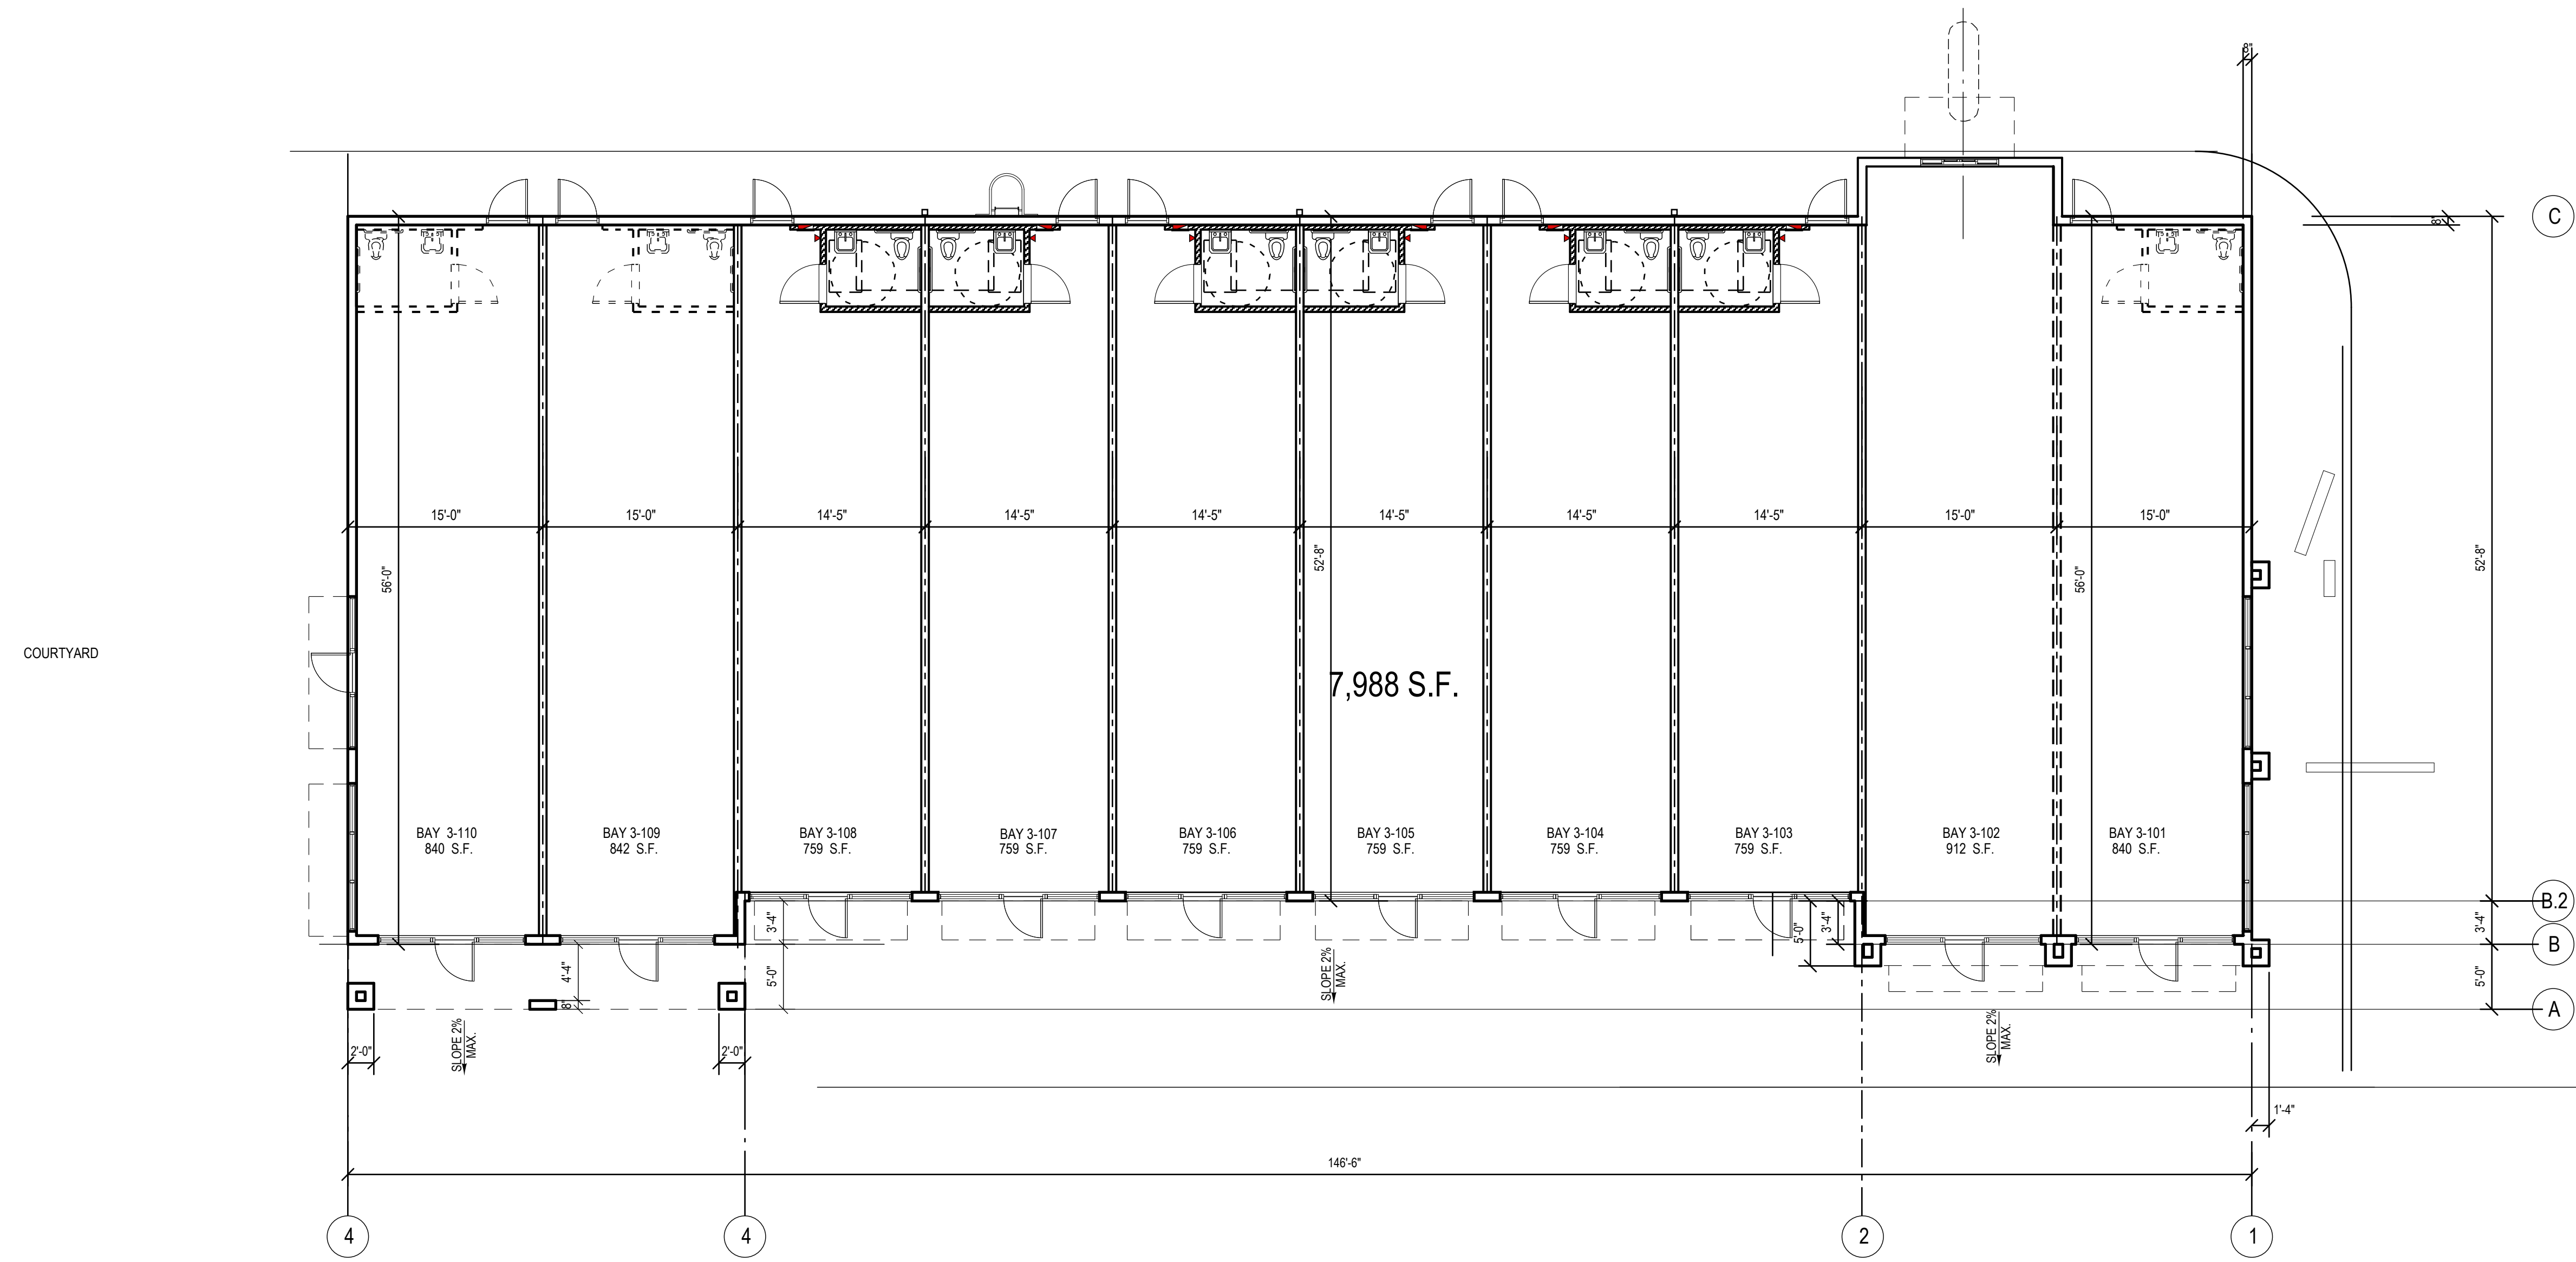

FLOOR PLAN - BUILDING #4
1/8" = 1'-0"

REVISIONS	DATE

Contract	
Permit	
Bid	
Date	7/18/20
Scale	AS NOTED
Drawn	HT
Job	2020-40
Sheet	A2.01