


**COLOR / MATERIAL LEGEND**


- EIFS: BENJAMIN MOORE 1422 "VIOLET SPARKLE"
- EIFS: BENJAMIN MOORE 2118-40 "SEA LIFE"
- EIFS: BENJAMIN MOORE 2118-50 "EXCALIBUR GRAY"
- EIFS: BENJAMIN MOORE 2063-20 "DOWNPOUR BLUE"

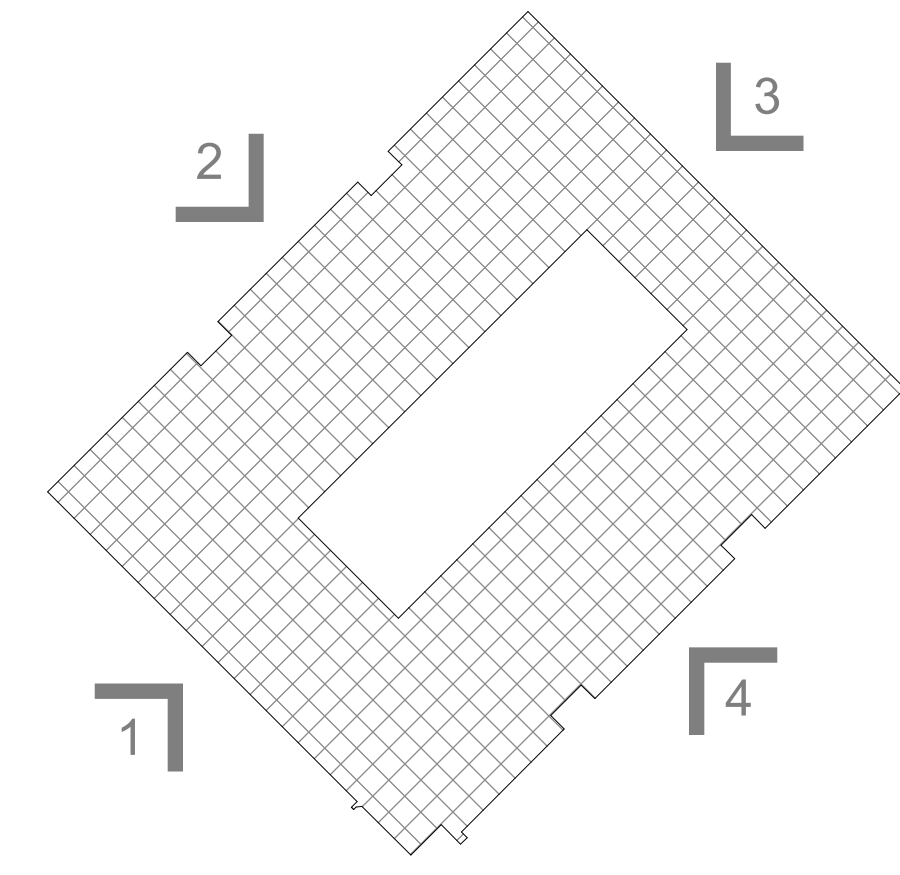

**KEYPLAN**



**1** **SOUTHWEST ELEVATION**  
1/8" = 1'-0"

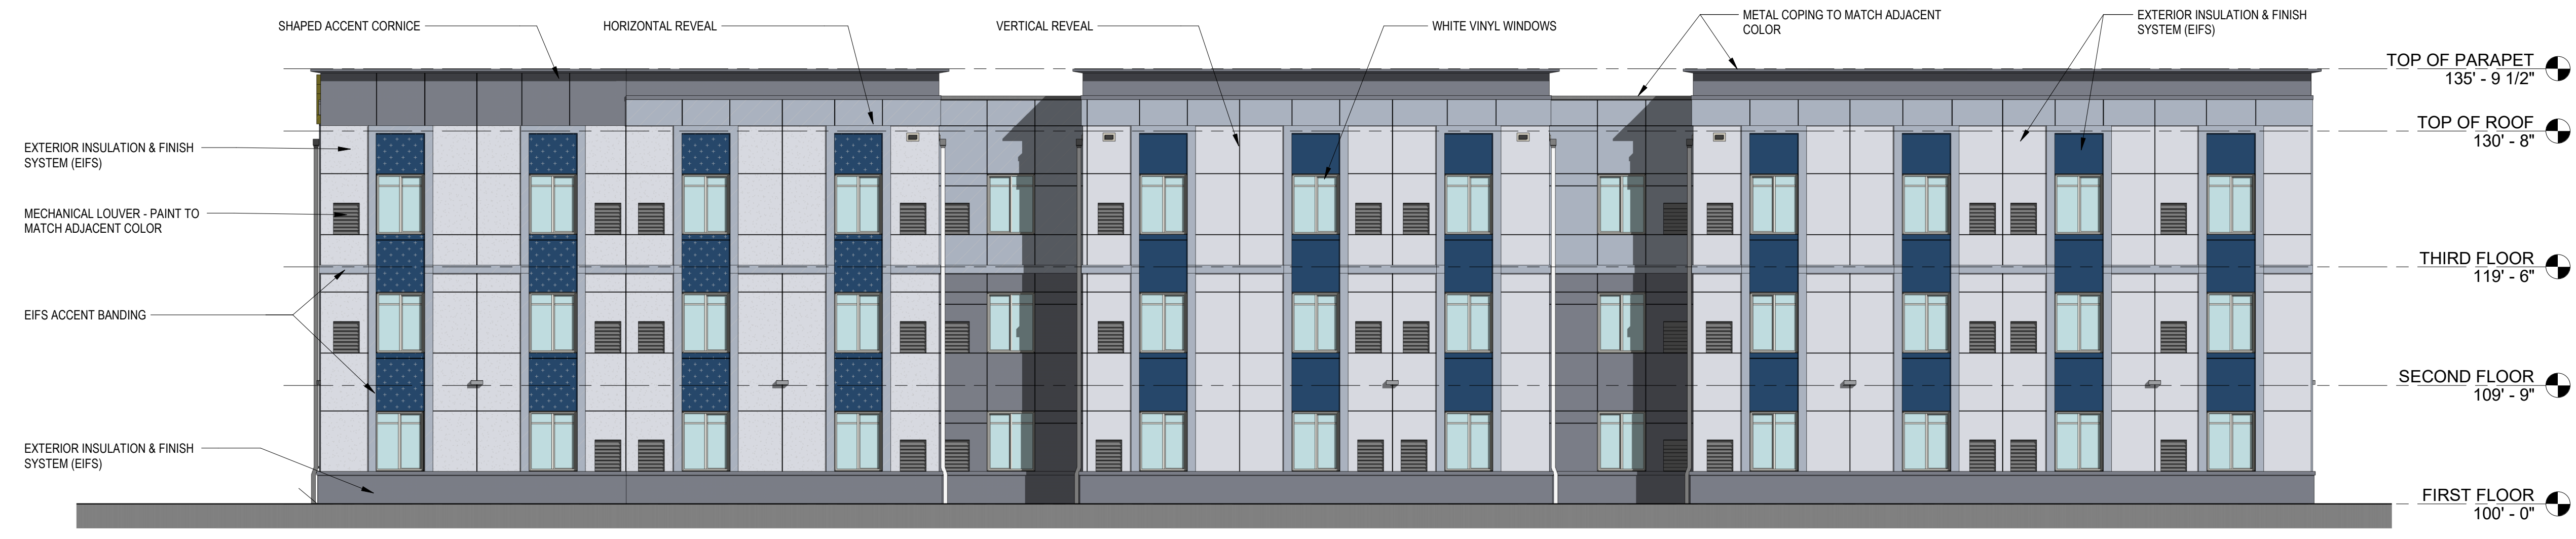

**2** **NORTHWEST ELEVATION**  
1/8" = 1'-0"

**PRELIMINARY:  
NOT FOR  
CONSTRUCTION**

ISSUANCE SCHEDULE	DESCRIPTION
NUMBER	DATE

**stayAPT SUITES**  
**3-STORY, 82 SUITES**  
 PORT ST. LUCIE, FL

PROJECT NO:	10016173
DATE ISSUED:	10/18/2022
DESIGNED BY:	C. LEIDENHEIMER
DRAWN BY:	C. LEIDENHEIMER
CHECKED BY:	J. ELDER


**SHEET NAME:**  
COLOR ELEVATIONS

**SHEET NO:**

**C1**

**COLOR / MATERIAL LEGEND**


- EIFS: BENJAMIN MOORE 1422 "VIOLET SPARKLE"
- EIFS: BENJAMIN MOORE 2118-40 "SEA LIFE"
- EIFS: BENJAMIN MOORE 2118-50 "EXCALIBUR GRAY"
- EIFS: BENJAMIN MOORE 2063-20 "DOWNPOUR BLUE"

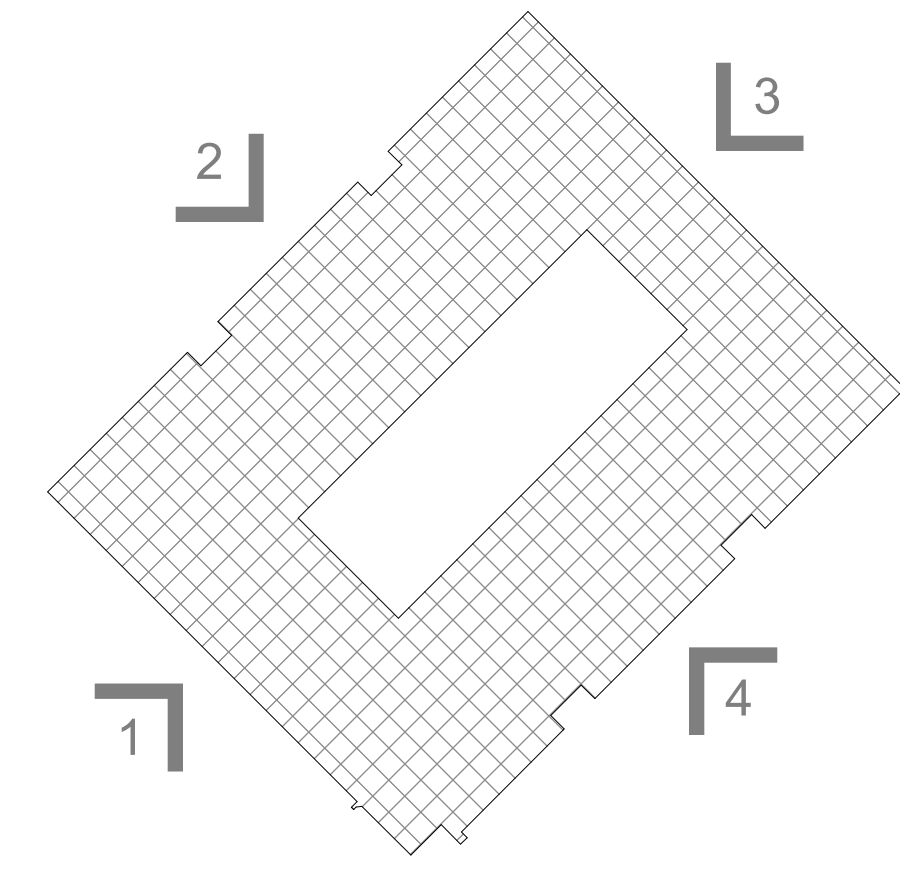

**KEYPLAN**

**PRELIMINARY:  
NOT FOR  
CONSTRUCTION**

ISSUANCE SCHEDULE  
 DESCRIPTION  
 NUMBER DATE

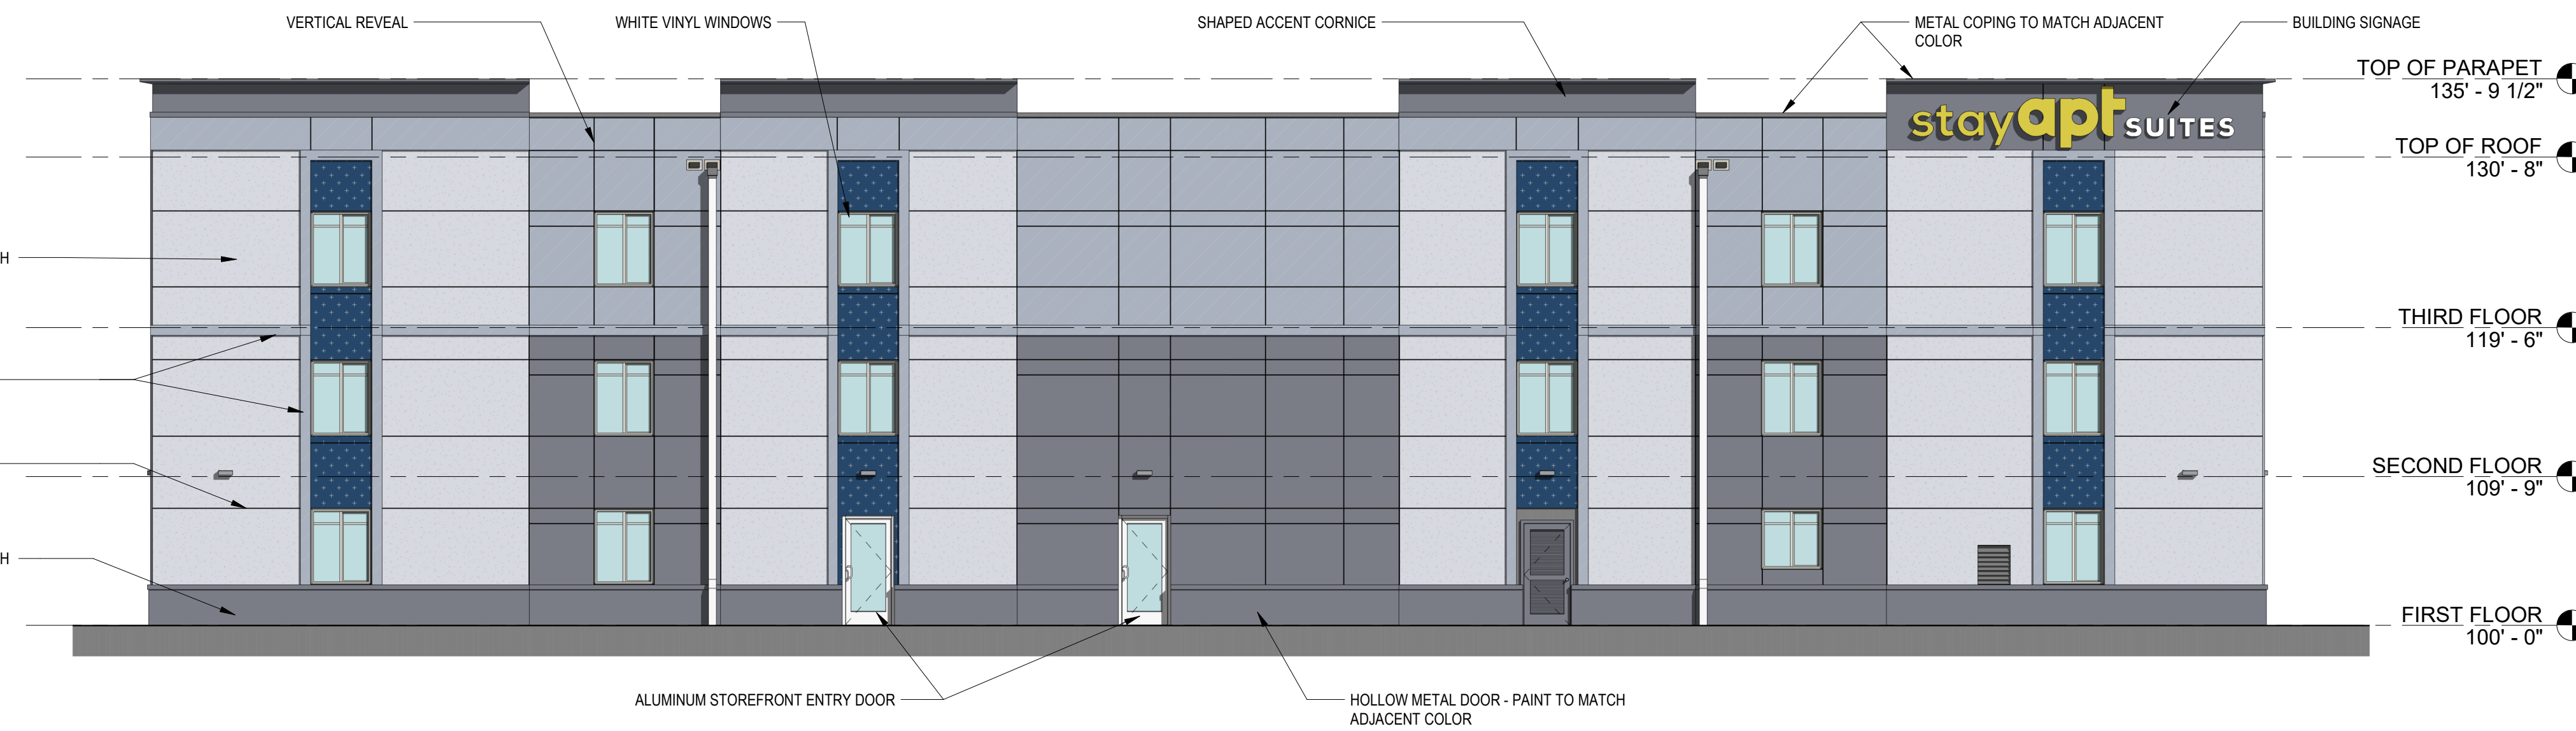

**3 NORTHWEST ELEVATION**  
1/8" = 1'-0"



**4 SOUTHWEST ELEVATION**  
1/8" = 1'-0"

**stayAPT SUITES**  
 3-STORY, 82 SUITES  
 PORT ST. LUCIE, FL

PROJECT NO: 10016173  
 DATE ISSUED: 04/22/2022  
 DESIGNED BY: Designer  
 DRAWN BY: Author  
 CHECKED BY: Checker

SHEET NAME:  
 COLOR ELEVATIONS

SHEET NO:

10/18/2022 4:12:48 PM Autodesk Docs://StayAPT Suites - Hub/stayAPT\_Port St Lucie\_Arch\_R22\_entitlement.rvt