


General Landscape Notes

- At least 50% of all required trees shall be of a native species.
- All plant material to be Florida No. 1 or better.
- All landscape & sod areas to be irrigated by an automated system that provides 100% coverage with 100% overlap with a minimum d.u. of .70.
- All landscaping at intersection and corners complies with Section 159.204 of the Port St Lucie Code of Ordinances to provide a clear sight zone between 2' - 6' above the final road crown elevation. All hedges and shrubs with in the 25' sight triangle will be maintained at a height no higher than 2' above the crown elevation of the road. In addition, the foliage line any tree within the 25' sight triangle will be maintained at a height of no less than 6' above the road crown.

PSLUSD Notes for Landscape Plans

- All new landscaping within utility easements and within ten (10) feet of underground utility infrastructure shall comply with PSLUSD technical specifications, policies, and codes.
- No landscaping other than sod grasses may be planted within a 5' radius maintenance area of any utility appurtenances such as water meters, backflow devices, fire hydrants, sanitary sewer cleanouts, and manholes, air release valves, etc. Trees shall not be planted within ten (10) feet of any underground infrastructure.
- No landscaping shall be planted in a manner as to adversely affect utility installation, operation and maintenance.
- No landscaping shall be planted in a manner that would adversely affect utility easements. Landscaping shall be in compliance with Chapter 153 of the City of Port St. Lucie Code of Ordinances, PSLUSD technical specifications and policies.
- All landscaping within City utility easements shall comply with PSLUSD technical specifications, policies, and codes.
- All landscaping shall meet the latest PSLUSD Landscape Policy and shall not be placed in a manner that would create conflicts with the intended operation and maintenance of any existing utility.
- Trees shall not be planted within ten (10) feet of any PSLUSD underground infrastructure.
- No landscaping other than sod grasses shall be located within 5' of a PSLUSD appurtenance such as water meter assembly, backflow device, fire hydrant or sewer cleanout, etc.

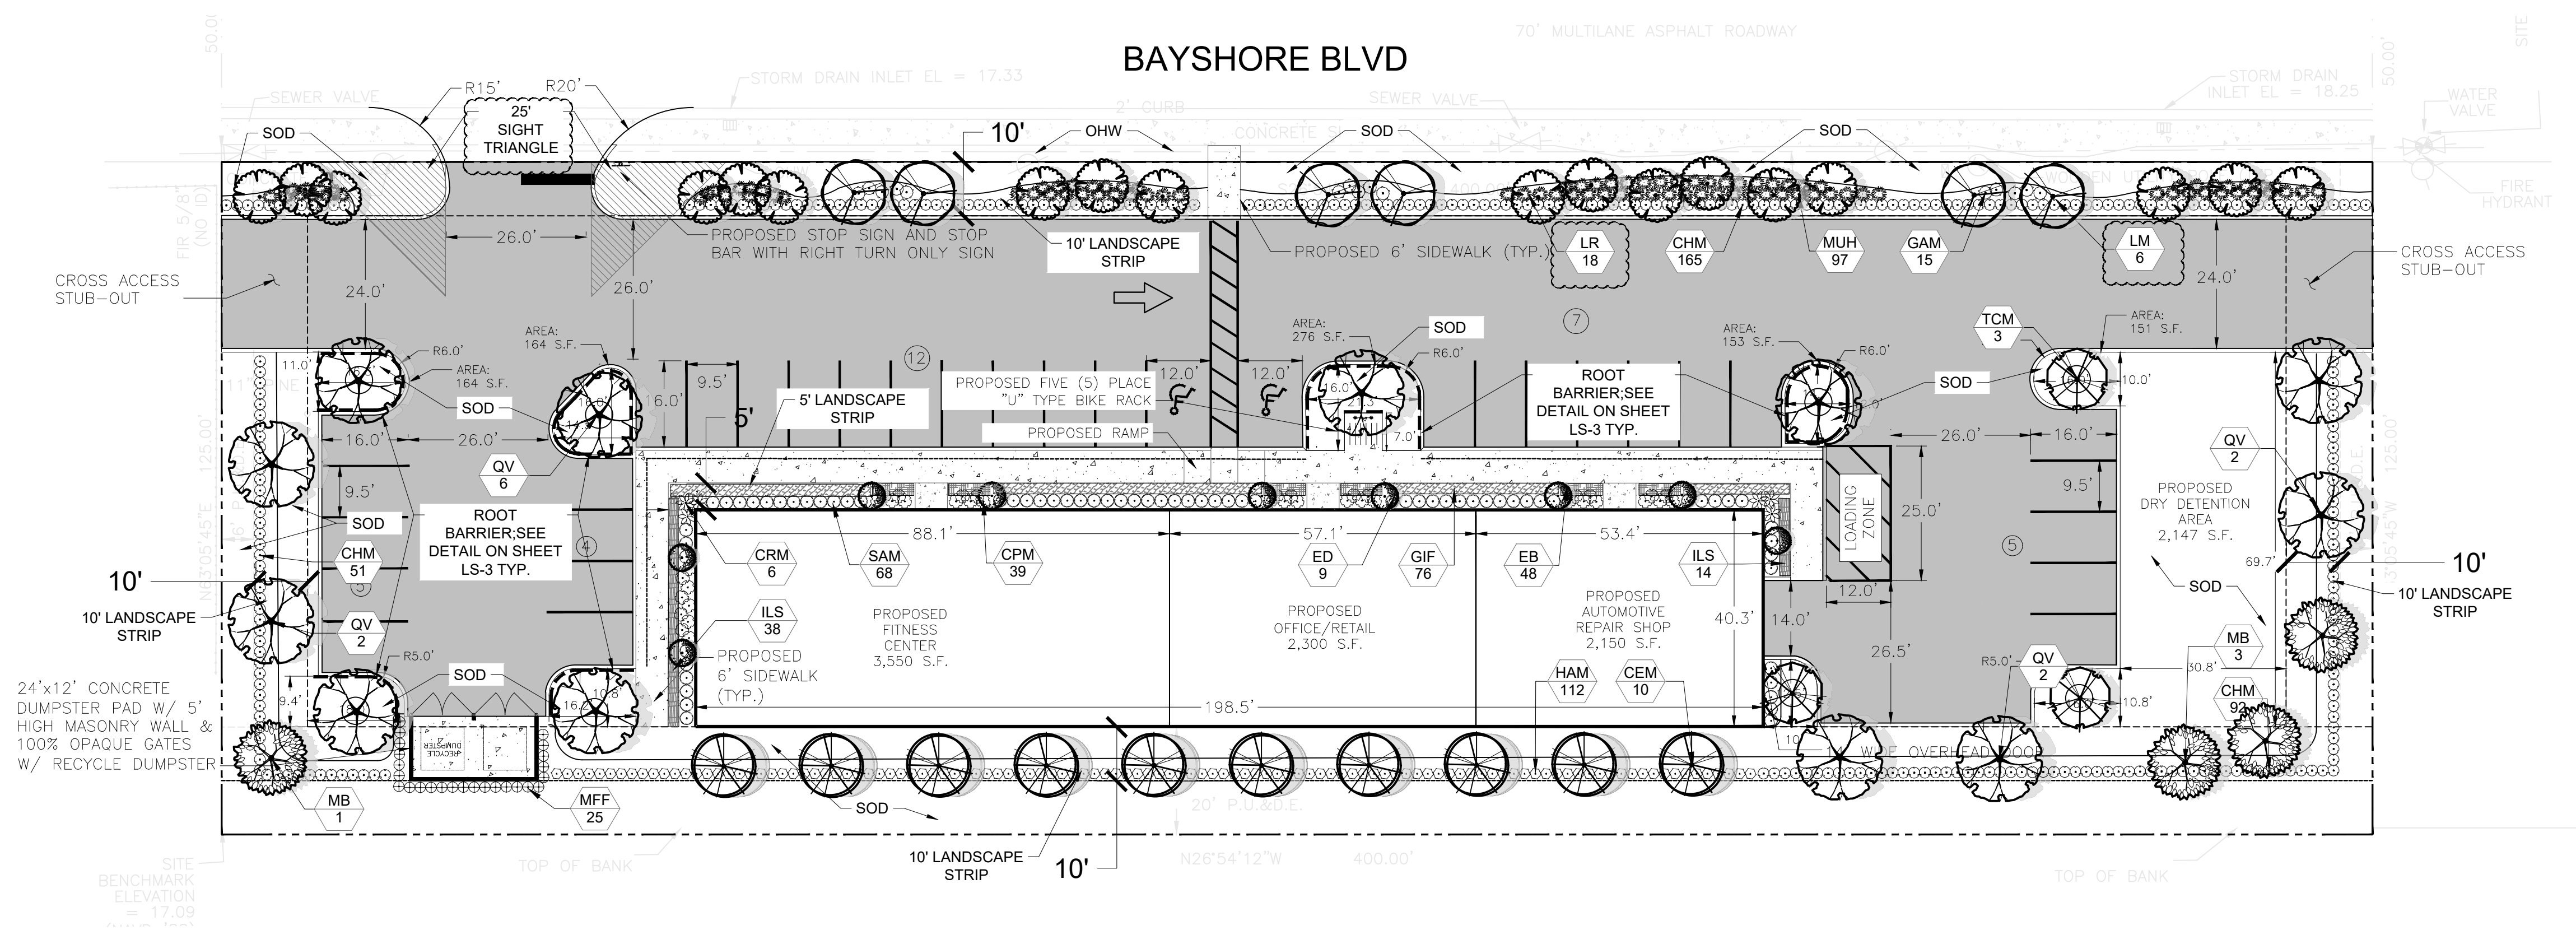

Project Team

Landscape Architect:
 LANDSCAPE ARCHITECTURAL SERVICES, LLC
 Brandon White | Owner 772-834-1357 | brandon@las-fl.com
 Paul Goulas | Owner 772-631-8400 | paul@las-fl.com
 1708 SE Jay Haven Street, Port St. Lucie, FL 34983

Civil Engineer:
 THE MILCOR GROUP, INC.
 CIVIL ENGINEERS
 1070 SE FEDERAL HIGHWAY HOME SOUND, FL 33465
 725 SE PORT ST. LUCIE BLVD UNIT 104 PORT ST. LUCIE, FL 34984
 PH: (772) 223-8800 FAX: (772) 223-8861

Bayshore Plaza
 1962 SE Bayshore Blvd,
 Port Saint Lucie, Florida 34984

Landscape Plan

Required Tree Credits:

	Native%	# of Species	Flowering%	Drought Tolerant%	Palm%	
Site Perimeter: (960' / 30)	32					
Building Foundation Perimeter: (265' / 30)	9					
Parking Lot Terminal Islands:	9					
Total:	50	50%=25	5	20%=10	50%=25	25%=12 (Max)

Provided Tree Credits:

	Native	# of Species	Flowering	Drought Tolerant	Palm	
Total:	50	26	6	10	26	9

Required Shrub Credits:

	Native	Drought Tolerant	
Site Perimeter: (960' / 2)	480	25%=120	50%=240
Building(s) Foundation Perimeter: (265' / 2)	133	25%=34	50%=67
Total:	613	154	307

Provided Shrub Credits:

	Native	Drought Tolerant	
Total:	670	542	542

Required Groundcover Credits:

	Native%	Flower%	Drought Tolerant%	
Building Foundation & Perimeters: (265'x5'x.25)	663 SF	25%=165 SF	10%=63 SF	50%=332 SF

Provided Groundcover Credits:

	Native	Flowering	Drought Tolerant	
Total:	700 SF	170 SF	120 SF	580 SF

Plant Schedule:

TREES	CODE	QTY	BOTANICAL NAME	COMMON NAME	CONTAINER	HEIGHT	WIDTH	NOTES	NATIVE	CALIPER
	CEM	10	Conocarpus erectus	Green Buttonwood	45G	12' HT	6' SPR	STD, F, SP	Native	2.5" Caliper
	ED	9	Elaeocarpus decipiens	Japanese Blueberry Tree	25G	8' HT	4' W	3' CT, STD, SP	Non-native	1" Caliper
	LM	6	Lagerstroemia indica 'Muskogee'	Muskogee Crape Myrtle	45G	12' HT	6' SPR	STD, F, SP	Non-native	2.5" Caliper
	MB	4	Magnolia grandiflora 'D.D. Blanchard'	D.D. Blanchard Southern Magnolia	45G	12' HT	5' W	FTB, SP	Native	2.5" Caliper
	QV	12	Quercus virginiana	Southern Live Oak	45G	12' HT	16' SPR	F, SP	Native	2.5" Caliper
	TCM	3	Tabebuia caraiba	Yellow Tabebuia	45G	12' HT	6' W	F, SP	Non-native	2.5" Caliper
PALM TREES	CODE	QTY	BOTANICAL NAME	COMMON NAME	CONTAINER	HEIGHT	WIDTH	NOTES	NATIVE	CALIPER
	LR	18	Livistona decora	Ribbon Palm	FG	10' CT, 14' OA		FH, SP	Non-native	
SHRUBS	CODE	QTY	BOTANICAL NAME	COMMON NAME	CONTAINER	HEIGHT	WIDTH	NOTES	NATIVE	CALIPER
	CHM	308	Chrysobalanus icaco 'Red Tip'	Red Tip Cocoplum	3G	24" HT	24"W	F, SP	Native	
	CPM	39	Codiaeum variegatum 'Petra'	Petra Croton	3G	24" HT	18"W	F	Non-native	
	CRM	6	Crinum sp.	Green Crinum	7G	24" HT	24"W	F, SP	Non-native	
	GAM	15	Galphimia glauca	Thryalis	3G	24" HT	18"W	F	Non-native	
	HAM	112	Hamelia patens 'Calusa'	Dwarf Firebush	3G	24" HT	24"W	FTB	Native	
	MUH	97	Muhlenbergia capillaris	Pink Muhly	3G	24" HT	24"W	F	Native	
	MFF	25	Myrcianthes fragrans	Simpson's Stopper	3G	24" HT	24"W	F	Native	
	SAM	68	Schefflera arboricola	Green Schefflera	3G	24" HT	24"W	F	Non-native	
GROUND COVERS	CODE	QTY	BOTANICAL NAME	COMMON NAME	CONTAINER	HEIGHT	WIDTH	NOTES	NATIVE	CALIPER
	EB	48	Evolvulus glomeratus 'Blue Daze'	Blue Daze	1G	12" HT	12"W	F	Non-native	18" o.c.
	GIF	76	Ficus microcarpa 'Green Island'	Green Island Ficus	3G	18" HT	12"W	Full	Non-native	24" o.c.
	ILS	52	Ilex vomitoria 'Stokes Dwarf'	Dwarf Yaupon	1G	12" HT	12"W	Full	Native	18" o.c.
SOD	CODE	QTY	BOTANICAL NAME	COMMON NAME	CONTAINER	HEIGHT	WIDTH	NOTES	NATIVE	CALIPER
	SOD	TBD	Stenotaphrum secundatum 'Floritam'	Floritam St. Augustine Grass	SOD			Free of Weeds and Pests	Non-native	1" o.c.

*B TREES & PALMS COUNT AS 2:1



Fitness Center: P22-237/PSLUSD #11-915-01


Auto Shop: P22-238/PSLUSD 11-915-02

Sheet Index:

Landscape Plan, Calculations, & Plant List	LS-1
Tree Survey & Disposition Plan	LS-2
Landscape Details & Specifications	LS-3

Revisions

Date	Init.	Description
12.06.22	PG	Conceptual Landscape
1.23.23	PG	Revised per Comments

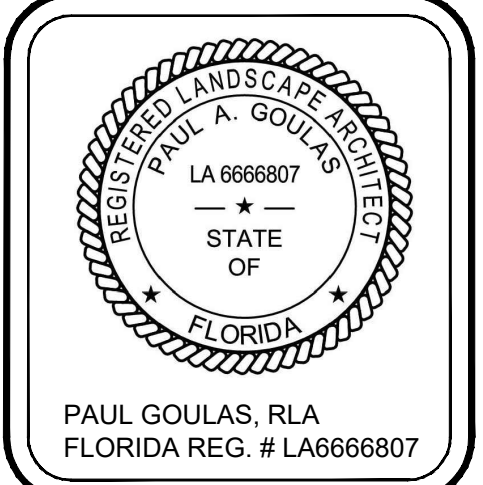


Drawn By: BW
 Checked By: PG

Scale:

SCALE: 1" = 20'

LS-1

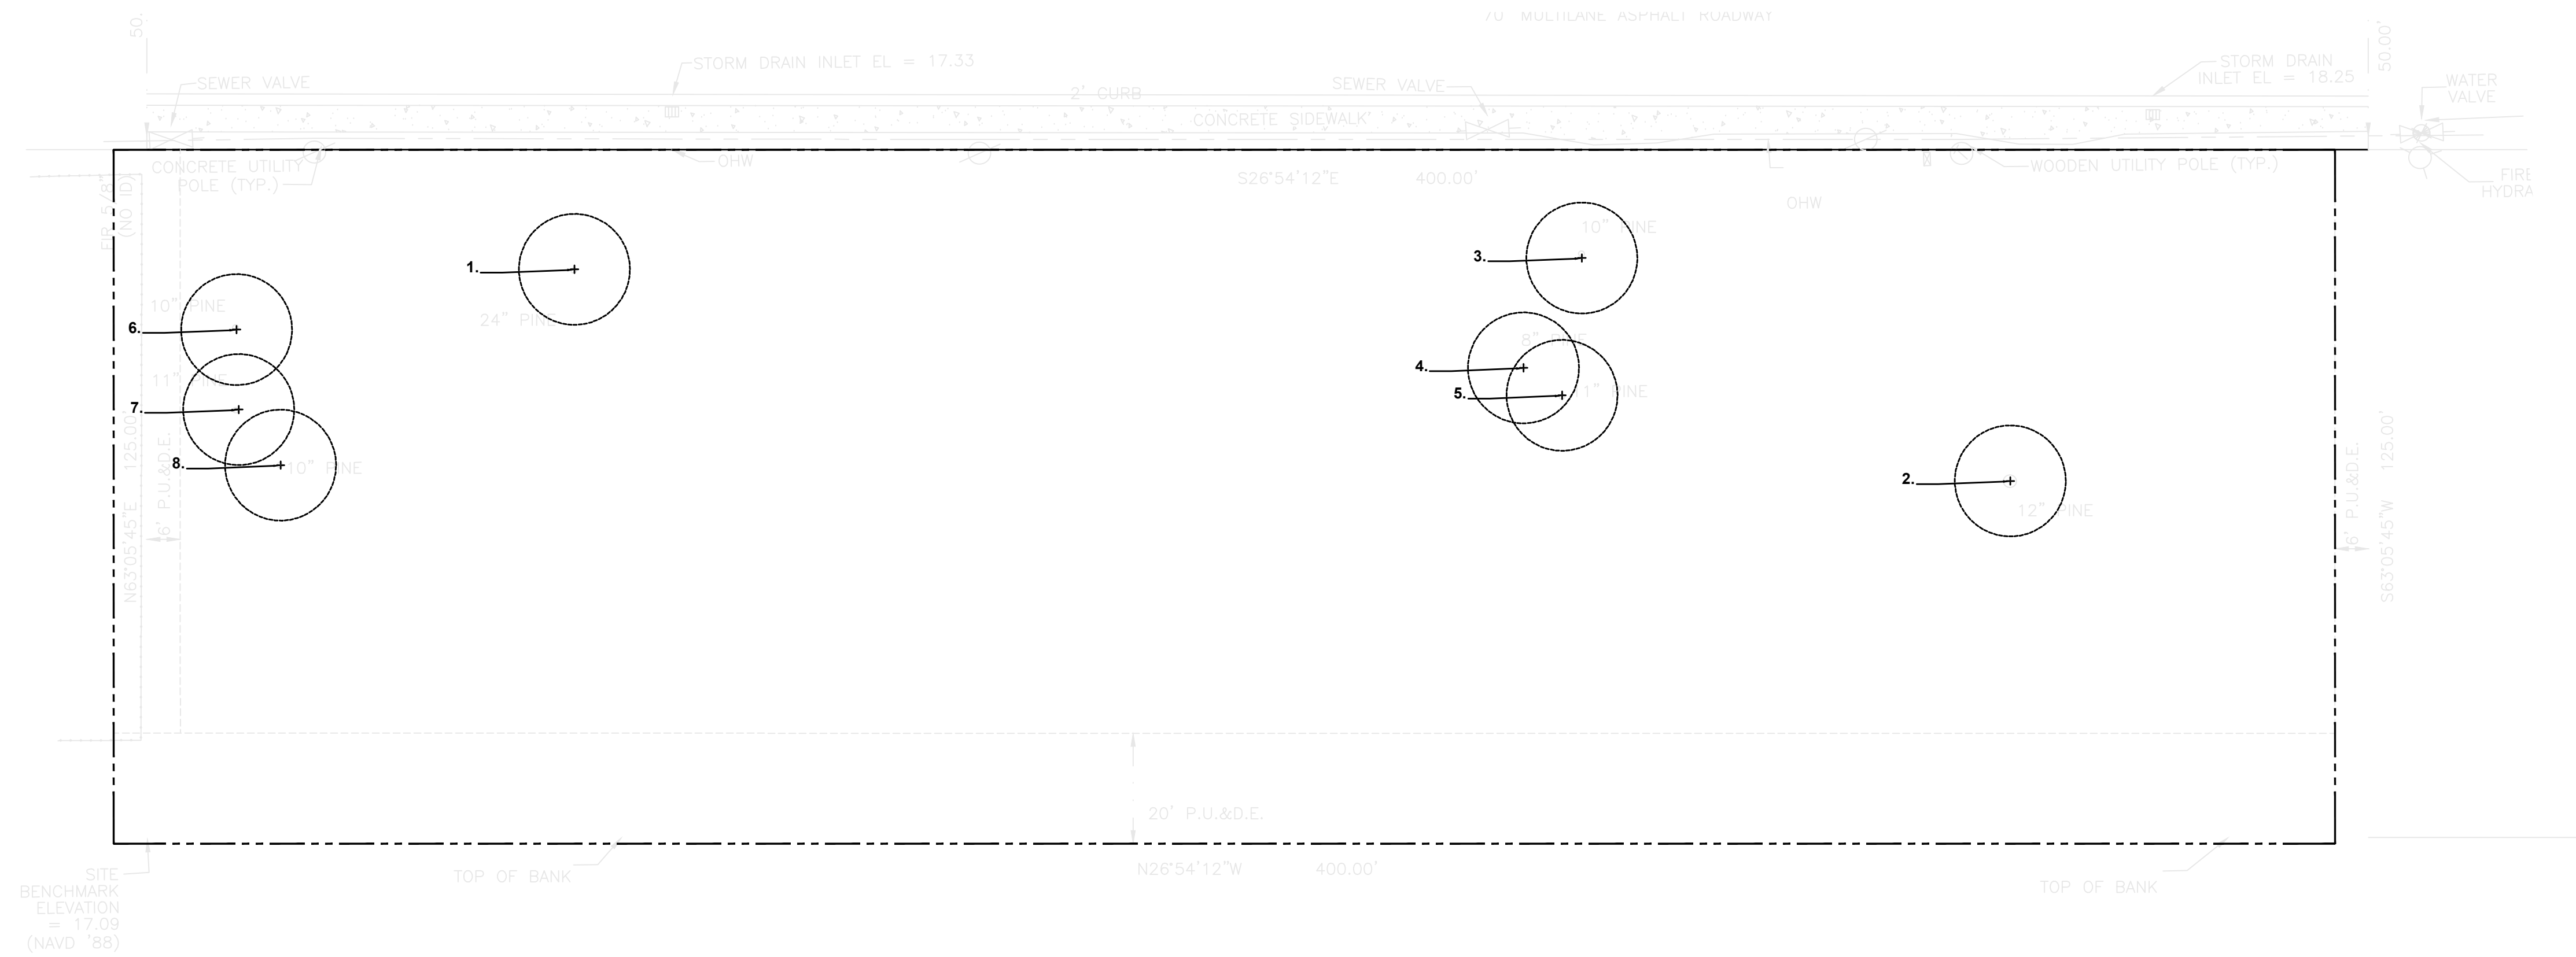

EXISTING TREE DATA

Existing Trees:	Disposition
* 1. <i>Pinus elliottii</i> , Slash Pine, 24" DBH	To be Removed
* 2. <i>Pinus elliottii</i> , Slash Pine, 12" DBH	To be Removed
3. <i>Pinus elliottii</i> , Slash Pine, 10" DBH	To be Removed
4. <i>Pinus elliottii</i> , Slash Pine, 8" DBH	To be Removed
5. <i>Pinus elliottii</i> , Slash Pine, 11" DBH	To be Removed
6. <i>Pinus elliottii</i> , Slash Pine, 10" DBH	To be Removed
7. <i>Pinus elliottii</i> , Slash Pine, 11" DBH	To be Removed
8. <i>Pinus elliottii</i> , Slash Pine, 10" DBH	To be Removed

* TOTAL PROTECTED TREE REMOVED INCHES: 36"
 THIS SITE DOES HAVE THE CAPACITY FOR PLANTING OF MITIGATION TREES; A FEE ESTABLISHED BY THE CITY COUNCIL AT TIME OF FINAL SITE PLAN APPROVAL WILL BE PAID INTO THE CITY TREE FUND IN LIEU OF PLANTING MITIGATION TREES ON SITE.

Project Team

Landscape Architect:

LS LANDSCAPE ARCHITECTURAL SERVICES, LLC

Brandon White | Owner
 772-834-1357 | brandon@las-fl.com
 Paul Goulas | Owner
 772-631-8400 | paul@las-fl.com
 1708 SE Joy Haven Street
 Port St. Lucie, FL 34983

Civil Engineer:


THE MILCOR GROUP, INC.

CIVIL ENGINEERS
 1070 SE FEDERAL HIGHWAY
 HOBBS SOUND, FL 33455
 725 SE PORT ST. LUCIE BLVD
 UNIT 104
 PORT ST. LUCIE, FL 34984
 PH: (772) 223-8800
 FAX: (772) 223-8851

Bayshore Plaza
 1962 SE Bayshore Blvd,
 Port Saint Lucie, Florida 34984

Tree Survey & Disposition Plan

Revisions		
Date	Init.	Description
12.06.22	PG	Conceptual Landscape
1.23.23	PG	Revised per Comments

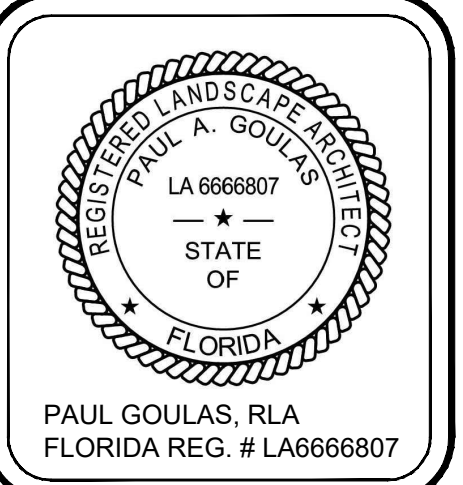

Drawn By: BW
 Checked By: PG

Scale:

NORTH

SCALE: 1" = 20'

0 10' 20' 40'

LS-2

Fitness Center: P22-237/PSLUSD #11-915-01
 Auto Shop: P22-238/PSLUSD 11-915-02

LANDSCAPE SPECIFICATIONS

PART 1: GENERAL CONDITIONS

- 1.01 SCOPE: The landscape contract includes the supplying and planting of all trees, shrubs, vines, and ground cover together with all necessary labor, equipment, tools and materials needed for the successful completion, execution and maintenance of the landscape plans.
- 1.02 AGENCY STANDARDS: Grades and standards of plant materials to be used shall be true to name, size, condition and graded Florida #1 or better as stated in: Grades and Standards of Florida Plant Materials published by the State of Florida Department of Agriculture, Tallahassee, Florida.
- 1.03 SITE EXAMINATION: The Landscape Contractor shall personally examine the site and fully acquaint him/herself with all of the existing conditions in order that no mis-understanding may afterwards arise as to the character or extent of the work to be performed, and additionally, in order to acquaint him/herself with all precautions to be taken in order to avoid injury to property or persons. No additional compensation will be granted because of any unusual difficulties which may be encountered in the execution or maintenance of any portion of the work.
- 1.04 ERRORS AND OMISSIONS: The plant list indicates the name, size and quantities of specific plant materials as called for and is located on the drawings. The Landscape Contractor is responsible for his/her own quantity count, and any discrepancy between drawings and plant list shall be considered as correct on the drawings. The Landscape Contractor shall not take advantage of errors or omissions in the specifications or contract drawings. Full instruction will be given if such errors are discovered. Upon the discovery of any discrepancies in, or omissions from, the drawings or documents, or should the Landscape Contractor be in doubt as to their meaning, the Landscape Architect shall be notified and will determine the actions necessary to each query. If plans and specifications are found to disagree after the contract is awarded, the Landscape Architect shall be the judge as to which was intended.
- 1.05 EXECUTION OF THE WORK: The Landscape Contractor shall have his labor crews controlled and directed by a Foreman well versed in plant materials, planting methods, reading blueprints, and coordination between job and nursery in order to execute installation correctly and in a timely manner. The Landscape Contractor shall provide a competent English-speaking Foreman on the project at all times, who shall be fully authorized as the Contractor's agent on the work. The Superintendent shall be capable of reading and thoroughly understanding the Plans, Specifications and other Contract Documents. If the Superintendent is deemed incompetent by the Landscape Architect, he (the Superintendent) shall be immediately replaced. The Landscape Contractor shall be available for any meetings with the Owner and/or Landscape Architect during implementation of the job. Any additional work or changes required as a result of failure to communicate with the Owner or Landscape Architect during implementation will be the responsibility of the Landscape Contractor.

- 1.06 PROTECTION OF PUBLIC AND PROPERTY: The Landscape Contractor shall protect all materials and work against injury from any cause and shall provide and maintain all necessary safeguards for the protection of the public. He shall be held responsible for any damage or injury to persons or property which may occur as a result of his fault or negligence in the execution of the work, i.e. damage to underground pipes or cables.
- 1.07 CHANGES AND EXTRAS: The Contractor shall not start work on any changes or "extras" in the project until a written agreement setting forth the adjusted prices has been executed by the Owner and the Contractor. Any work performed on changes or "extras" prior to execution of a written agreement may or may not be compensated for by the Owner at his discretion.
- 1.08 GUARANTEE: The Landscape Contractor shall furnish a written guarantee warranting all materials, workmanship and plant materials, except sod, for a period of ONE (1) YEAR from the time of completion and acceptance by the Landscape Architect and Owner. Sod shall be guaranteed to 90 calendar days after acceptance by the Landscape Architect and Owner. All plant material shall be alive and in satisfactory condition and growth for each specific kind of plant at the end of the guarantee period. The guaranteeing of plant material shall be construed to mean complete and immediate replacement with plant material of the same variety, type, size, quality and grade as that of the originally specified material. During the guarantee period it shall be the Landscape Contractor's responsibility to immediately replace any dead or unhealthy material as determined by the Landscape Architect. The guarantee will be null and void if plant material is damaged by lightning, hurricane force winds, or any other acts of God, as well as vandalism or lack of proper maintenance. At the end of the specified guarantee period, any plant required under this contract that is dead or not in satisfactory condition, as determined by the Landscape Architect, shall be replaced. The Landscape Contractor shall be responsible for the full replacement cost of plant materials for the first replacement and share subsequent replacement (s) costs equally with the Owner, should the replacement plant fail to survive.

- 1.09 CARE AND MAINTENANCE: The Landscape Contractor shall be responsible for the care and maintenance of all plant materials and irrigation when applicable until final acceptance by the Owner or Landscape Architect. The Owner agrees to execute the instructions for such care and maintenance.

- 1.10 SAFETY: It shall be the responsibility of the Landscape Contractor to protect all persons from injury and to avoid property damage. Adequate warning devices shall be placed and maintained during the progress of the work. It shall be the contractor's responsibility to conform to all local, state, and federal safety laws and codes including the Federal Occupational Safety And Health Act (O.S.H.A.).

- 1.11 CONTRACTOR QUALIFICATION: The Owner may require the applicant contractor (s) to qualify him/herself to be a responsible entity by furnishing any or all of the following documentary data:
 - A financial statement showing assets and liabilities of the company current to date.
 - A listing of not less than (3) completed projects of similar scope and nature.
 - Permanent name and address of place of business.
 - The number of regular employees of the organization and length of time the organization has been in business under the present name.

- 1.12 INSURANCE AND BONDING: The contractor (s) shall submit proof of insurance for this job for the time period that the work is done. The minimum amount of insurance shall be \$300,000.00 per person and \$300,000.00 per aggregate or as required by owner and agreed to in the contract. The successful bidder shall be required to have this coverage in effect before beginning work on the site.
- 1.13 PERMITS AND CERTIFICATES: All contractors shall secure and pay for all permits and certificates required for his/her class of work.

PART 2: MATERIALS

- 2.01 PLANT MATERIALS: A complete list of plants is shown on the drawings, including a schedule of quantities, sizes, and such other requirements deemed necessary. In the event discrepancies occur, the specifications on the drawings shall govern. Substitutions: Substitutions of plant materials or changes in size or spacing of materials will be permitted ONLY upon written authorization by the Owner or the Landscape Architect. If plant material is not of sufficient size to meet applicable codes, a letter of variance from the appropriate agency must be obtained by the Contractor prior to issuance of any change order. If material of smaller size is to be accepted, the quantity of material shall be increased, at no additional cost to the Owner, to meet the intent of the drawings. All plant materials shall have a habit of growth that is normal for the species and shall be healthy, vigorous and equal to or exceed the measurements specified in the plant list, which are the minimum acceptable sizes. Plants shall be measured before pruning with branches in normal position. Any necessary pruning shall be done at the time of planting. All plant materials shall be nursery grown, unless otherwise noted, Florida #1 or better and shall comply with all required inspections, grading standards and plant regulations as set forth by the Florida Department of Agriculture's Grades and Standards for Nursery Plants, most current addition and Grades and Standards for Nursery Plants, most current addition. Plants that do not have the normal balance of height and spread typical for the respective plant shall not be acceptable. The Landscape Contractor shall install each plant to display its best side. Adjustments may be required if plants are not installed properly and/or approved by the Landscape Architect at no additional cost to owner.

- 2.02 INSPECTION: The Landscape Architect and Owner may inspect trees and shrubs at place of growth or at site before planting, for compliance with requirements for genus, species, variety, size and quality. The Landscape Architect and Owner retain the right to further inspect trees and shrubs for size and condition of balls and root systems, insects, injuries and latent defects, and to reject unsatisfactory or defective material at any time during progress of work. Rejected plant materials shall be immediately removed from project site.
- 2.03 PROTECTION OF PLANT MATERIALS:
 - Balled and burlapped plants (B & B) shall be dug with firm natural balls of earth of sufficient diameter and depth to encompass the fibrous and feeding root system necessary for full recovery of the plant. Balls shall be firmly wrapped with burlap similar materials and bound with cord, rope, or wire mesh. All collected plants shall be balled and burlapped.
 - Plants with broken, damaged or insufficient rootballs will be rejected.
 - All plant material shall be protected from possible bark injury or breakage of branches. All plants transported by open trucks shall be adequately covered to prevent windburn, drying or damage to plants.
 - Plants which cannot be planted immediately on delivery to the site shall be covered with moist soil, mulch or other protection from the drying of wind and sun. All plants shall be watered as necessary by the Landscape Contractor until planted.
- 2.04 STORAGE:
 - All plant materials shall be stored on the site in designated areas, specified by the Landscape Architect or Owner's agent.
 - No plant material shall be stored longer than seventy-two (72) hours unless approved by Landscape Architect and/or owner.
 - The Landscape Architect reserves the right to reject any plant materials not in conformance with these specifications.
 - All rejected material shall be immediately removed from the site and replaced with acceptable material at no cost to the Owner.
- 2.05 PROTECTION DURING PLANTING:
 - Trees moved by which or crane shall be thoroughly protected from chain marks, girdling or bark slippage by means of burlap, wood battens or other approved methods. Battens shall NOT be attached to the tree with nails.
- 2.06 PLANTING SOIL:
 - Planting soil for all plantings shall consist of existing native soil and shall be free of debris, roots, clay, stones, plants or other foreign materials which might be a hindrance to planting operations or be detrimental to good growth.
- 2.07 FERTILIZER: Commercial fertilizer shall comply with the state fertilizer laws. Nitrogen shall not be less than 40% from organic source. Inorganic chemical nitrogen shall not be derived from the sodium form of nitrate. Fertilizers shall be delivered to the site in unopened original containers, each bearing the manufacturer's guaranteed analysis. Any fertilizer that becomes caked or otherwise damaged shall be rejected. Thoroughly mixed 3 lbs. of commercial fertilizer to each cubic yard of planting soil.

- 2.08 TABLETTED FERTILIZER:

1 gallon container	1 tablet
3 gallon container	2 tablets
5 gallon container	3 tablets
7 gallon	5 tablets

Large tubs, wire baskets, grow bags, and balled and burlapped material shall have 1 tablet for each 1/2 inch of trunk diameter (measured 3 feet from ground) or for each foot of height or spread of larger shrub material. The Landscape Architect reserves the right to inspect and review the application of fertilizer.

- 2.08 MULCH: Mulch material shall be clean, dry, free of weeds, seeds and pests, moistened at the time of application to prevent wind displacement. Cypress Red mulch is prohibited. All trees and shrub beds shall receive 3" mulch immediately after planting and thoroughly watered, or as required by local jurisdiction. Apply 2" max on tree & palm rootballs, keep away from tree & palm trunks

PART 3: EXECUTION

- 3.01 DIGGING:
 - The Landscape Contractor shall exercise care in digging and other work so as not to damage existing work, including overhead wires, underground pipes and cables and the pipes and hydrants of watering systems. Should such overhead or underground obstructions be encountered which interferes with planting, the Owner shall be consulted and contractor will adjust the location of plants to clear such obstruction. The Contractor shall be responsible for the immediate repair of any damage caused by his work.
- 3.02 GRADING:
 - Grading for drainage, swales, etc. to within 4 inches of the finished grade to be provided by others.
 - It shall be the responsibility of the Landscape Contractor to provide the final grading during the course of landscape installation so as to bring sod and planting areas to their proper elevations in relation to walks, paving, drain structures, and other site conditions. The site grading plan must be checked prior to installation of sod to insure that drainage and other conditions will NOT be modified.
- 3.03 PLANTING:
 - Planting shall take place during favorable weather conditions.
 - The Contractor shall call for utility locations and ascertain the location of all utilities and easements so proper precautions can be taken to not damage or encroach on them.
 - Tree Planting shall be located where it is shown on the plan. No planting holes shall be dug until the proposed locations have been staked on the ground by the Contractor.
 - Excavation of holes shall extend to the required subgrades as specified on the planting diagrams located in the planting plans. Plant pits shall be circular in outline and shall have a profile which conforms to the aforementioned "Tree and Shrub Planting Diagrams".
 - A representative number of planting pits (a minimum of one in every 25 feet throughout the entire site) shall be tested for proper drainage. See Landscape Plan for complete testing methods and requirements.
 - Planting pits shall be excavated to the following dimensions and refilled with a mixture of (1/2) planting soil (1/2) existing native soil:
 - 1 Gallon material (1 gal.): 12" x 12" x 12" min.
 - 3 Gallon material (3 gal.): 20" x 20" x 18" min.
 - Lero material (7 gal.): 30" x 30" x 24" min.
 Field grown material and trees: 1-1/2 times width of ball and depth of ball plus 12" min.
 - No planting or laying of sod shall be initiated until the area has been cleaned of existing sod or other plant materials, rough grass, weeds, debris, stones etc. and the ground has been brought to an even grade, with positive drainage away from buildings and towards drain inlets and swales and approved by Landscape Architect or owner's rep.
 - Each plant shall be planted in an individual hole as specified for trees, shrubs, and vines.
 - All plants shall be set to ultimate finished grade. No filling will be permitted around trunks or stems. All ropes, wire, stakes, etc., shall be removed from sides and top of the ball and removed from hole before filling in.
 - All flagging ribbon shall be removed from trees and shrubs before planting.
 - Excess excavation (fill) from all holes shall be removed from the site, at no additional expense to Owner.
 - All palms shall be backfilled with sand, thoroughly washed in during planting operations and with a shallow saucer depression left at the soil line for future waterings. Saucer areas shall be top-dressed two (2") inches deep with topsoil raked and left in a clean, neat manner.
- 3.04 PRUNING:
 - Remove dead and broken branches from all plant material. Prune to retain typical growth habit of individual plants with as much height and spread as possible in a manner which will preserve the plant's natural character.
 - Make all cuts with sharp instruments flush with trunk or adjacent branch, in such a manner as to insure elimination of stubs. Cuts made at right angles to line of growth will not be permitted.
 - Trees shall not be topped or poled.
 - Remove all trimmings from site.


- 3.05 GUYING: All trees over six (6') feet in height shall, immediately after setting to proper grade, be guyed with three sets of two strands, No. 12 gauge malleable galvanized iron, in tripod fashion. See Detail. Wires shall not come in direct contact with the tree but shall be covered with an approved protection device at all contact points. Wires shall be fastened in such a manner as to avoid pulling crotches apart. Stake & Brace all trees larger than 12" ea. See detail. Stakes shall be 2" x 2" lumber of sufficient length to satisfactorily support each tree. Turnbuckles for guying trees shall be galvanized or cadmium plated and shall be of adequate size and strength to properly maintain tight guy wires.
- 3.06 WATER: Each plant or tree shall be thoroughly watered in after planting. Watering of all newly installed plant materials shall be the responsibility of the Landscape Contractor until final acceptance by the Landscape Architect. See General Notes of Landscape Plan for water source.

- 3.07 SOD:
 - The Landscape Contractor shall sod all areas indicated on the drawings.
 - It shall be the responsibility of the Landscape Contractor to fine grade all landscape areas, eliminating all bumps, depressions, sticks, stones, and other debris.
 - The sod shall be firm, tough texture, having a compacted growth of grass with good root development. It shall contain no noxious weeds, or any other objectionable vegetation, fungus, insects, or disease. The soil embedded in the sod shall be good clean earth, free from stones and debris.
 - Before being cut and lifted, the sod shall have been mowed at least three times with a lawn mower, with the final mowing not more than seven days before the sod is cut. The sod shall be carefully cut into uniform dimensions.
 - 6-6-6 fertilizer with all trace elements is to be applied at the rate of 40 lbs. per 1,000 sq. ft. prior to laying sod.
 - Full sod shall be laid with closely abutting, staggered joints with a tamped or rolled, even surface.
 - The finished level of all sod areas after settlement shall be one (1") inch below the top of abutting walks, paving and wood borders to allow for building turf.
 - If in the opinion of the Landscape Architect, top dressing is necessary after rolling, clean yellow sand will be evenly applied over the entire surface and thoroughly washed in.
- 3.08 SEEDING:
 - The Landscape Contractor shall remove all vegetation and rocks larger than (1") in diameter from areas to be seeded, scarify the area, then apply fertilizer at a rate of 500 lbs. per acre.
 - Application: Argentine Bahia Grass seed - 200 Pounds per acre mixed with common hulled Bermuda seed - 30 lbs. per acre. All other seed mixtures shall be applied per the manufacturer's instructions.
 - Roll immediately after seeding with a minimum 500 pound roller, then apply straw mulch at the rate of 2,500 pounds per acre.
 - Apply fertilizer at the rate of 150 lbs. per acre 45-60 days after seeding.


- 3.09 CLEANING UP:
 - The contractor shall at all times keep the premises free from accumulations of waste materials or rubbish caused by his employees or work. He shall leave all paved areas "broom clean" when completed with his work.
 - Maintenance shall begin immediately after each plant is installed and shall continue until all planting has been accepted by the Owner or Landscape Architect. Maintenance shall include watering, weeding, removal of dead materials, resetting plants to proper grades or upright positions, spraying, restoration of planting saucer and/or any other necessary operations.
 - Proper protection to lawn areas shall be provided and any damage resulting from planting operations shall be repaired promptly.
 - Replacement of plants during the maintenance period shall be the responsibility of the Contractor, excluding vandalism or damage on the part of others, lighting, or hurricane force winds, until final acceptance.
 - In the event that weeds or other undesirable vegetation become prevalent, it shall be the Contractor's responsibility to remove them.
 - Trees or other plant material which fall or are blown over during the maintenance period will be reset by the Contractor at no additional expense to the Owner, the only exception being hurricane force winds.
 - COMPLETION, INSPECTION AND ACCEPTANCE: Completion of the work shall mean the full and exact compliance and conformity with the provisions expressed or implied in the Drawings and in the Specifications, including the complete removal of all trash, debris, soil or other waste created by the Landscape Contractor.
 - Inspection of work to determine completion of contract, exclusive of the possible replacement of plants, will be made by the Owner and/or Landscape Architect at the conclusion of all planting and at the request of the Landscape Contractor.
 - All plant material shall be alive and in good growing condition for each specified kind of plant at the time of acceptance. The rating of each plant according to Florida Grades and Standards shall be equal to or better than that called for on the plans and in these Specifications at the time of final inspection and acceptance.
 - The Landscape Contractor will be notified by the Owner of the acceptance of all plant material and workmanship, exclusive of the possible replacement of plants subject to guarantee.

- DRAINAGE TESTING/DRAINAGE CHANNEL REQUIREMENTS:
 - PRIOR TO PLANTING ALL PLANTING PITS SELECTED FOR TESTING SHALL BE TESTED IN THE FOLLOWING MANNER:
 - DIG EACH PLANTING PIT TO THE MINIMUM SPECIFIED SIZE.
 - FILL PLANTING PIT WITH TWELVE INCHES (12") OF WATER. IF THE WATER LEVEL DROPS FOUR (4") OR MORE WITHIN FOUR (4) HOURS, THE DRAINAGE IS SUFFICIENT AND A DRAINAGE CHANNEL IS NOT REQUIRED. IF THE WATER LEVEL DROPS LESS THAN FOUR INCHES (4") WITHIN THE FOUR (4) HOUR PERIOD, A DRAINAGE CHANNEL IS REQUIRED.
 - WHERE REQUIRED, THE DRAINAGE CHANNEL MUST EXTEND DOWN THROUGH THE NON POROUS SOIL AND INTO POROUS SOIL. (SEE DETAIL)
 - ALL MATERIAL REMOVED FROM THE DRAINAGE CHANNEL SHALL BE DISCARDED.
 - WHEN BACKFILLING PLANTING PITS WITH PLANTING MIXTURE, CARE MUST BE TAKEN TO KEEP THE CONSISTENCY OF THE SOIL MIX THE SAME THROUGHOUT THE PLANTING PIT AND DRAINAGE CHANNEL.

GROUNDCOVER PLANTING DETAIL

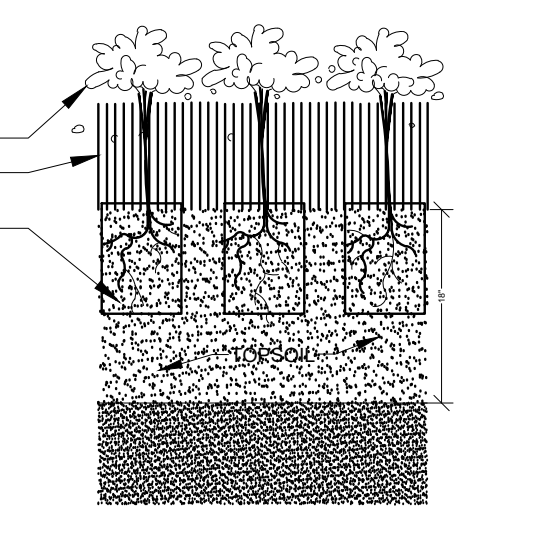


SPECIAL APPLICATIONS ROOT BARRIER DETAIL

 


PALM PLANTING - ANGLE STAKE

BRACING DETAIL

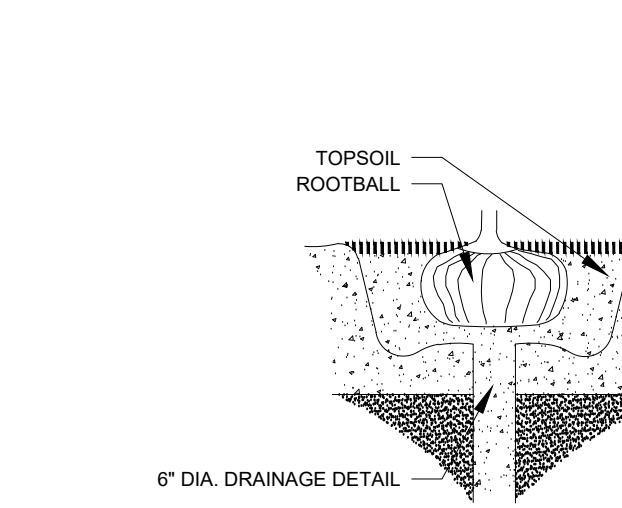


DRAINAGE TESTING DETAIL

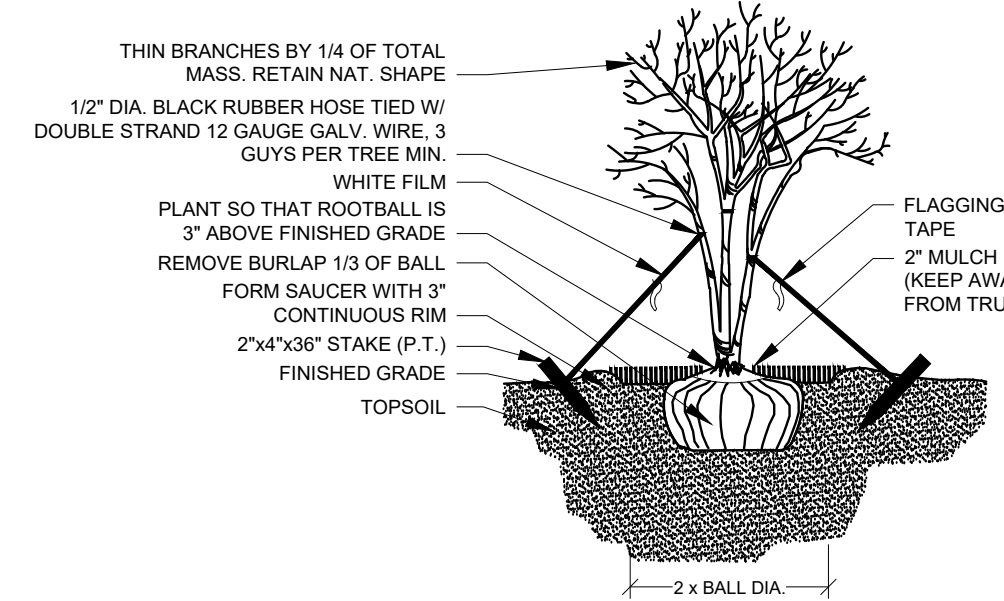


MULTI-TRUNK PLANTING & GUYING

DRAINAGE TESTING/DRAINAGE CHANNEL REQUIREMENTS.


- PRIOR TO PLANTING, ALL PLANTING PITS SELECTED FOR TESTING SHALL BE TESTED IN THE FOLLOWING MANNER:
 - DIG EACH PLANTING PIT TO THE MINIMUM SPECIFIED SIZE.
 - FILL PLANTING PIT WITH TWELVE INCHES (12") OF WATER. IF THE WATER LEVEL DROPS FOUR (4") OR MORE WITHIN FOUR (4) HOURS, THE DRAINAGE IS SUFFICIENT AND A DRAINAGE CHANNEL IS NOT REQUIRED. IF THE WATER LEVEL DROPS LESS THAN FOUR INCHES (4") WITHIN THE FOUR (4) HOUR PERIOD, A DRAINAGE CHANNEL IS REQUIRED.
 - WHERE REQUIRED, THE DRAINAGE CHANNEL MUST EXTEND DOWN THROUGH THE NON POROUS SOIL AND INTO POROUS SOIL. (SEE DETAIL)
 - ALL MATERIAL REMOVED FROM THE DRAINAGE CHANNEL SHALL BE DISCARDED.
 - WHEN BACKFILLING PLANTING PITS WITH NATIVE TOPSOIL, CARE MUST BE TAKEN TO KEEP THE CONSISTENCY OF THE SOIL MIX THE SAME THROUGHOUT THE PLANTING PIT AND DRAINAGE CHANNEL.

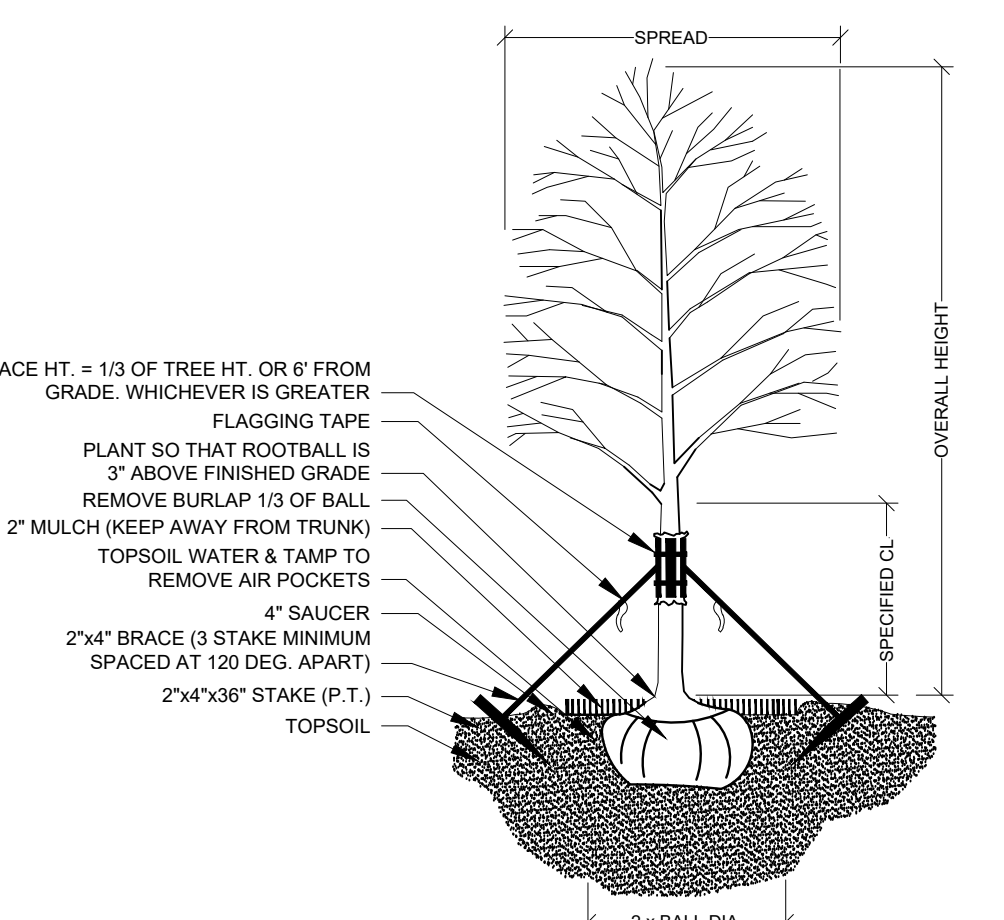

TREE PLANTING & STAKING

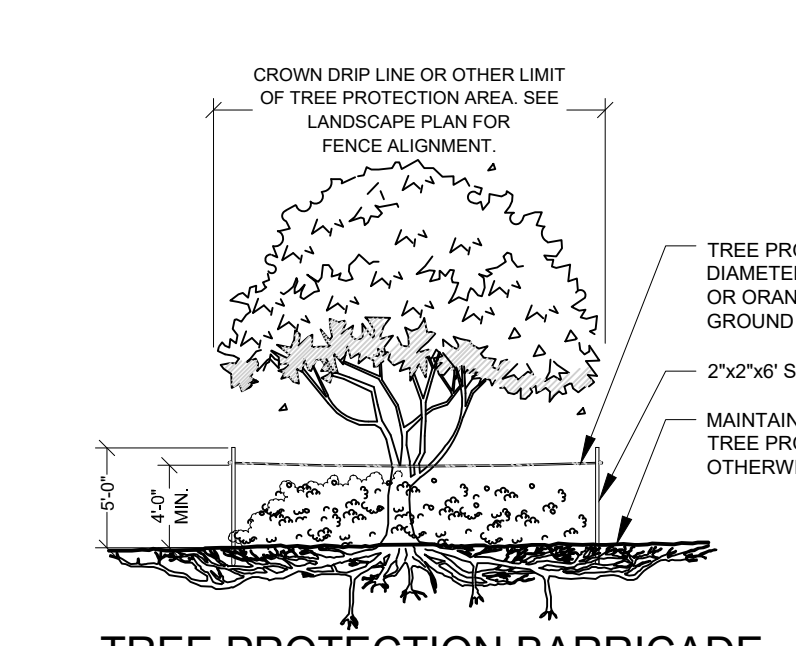

TREE PROTECTION BARRICADE

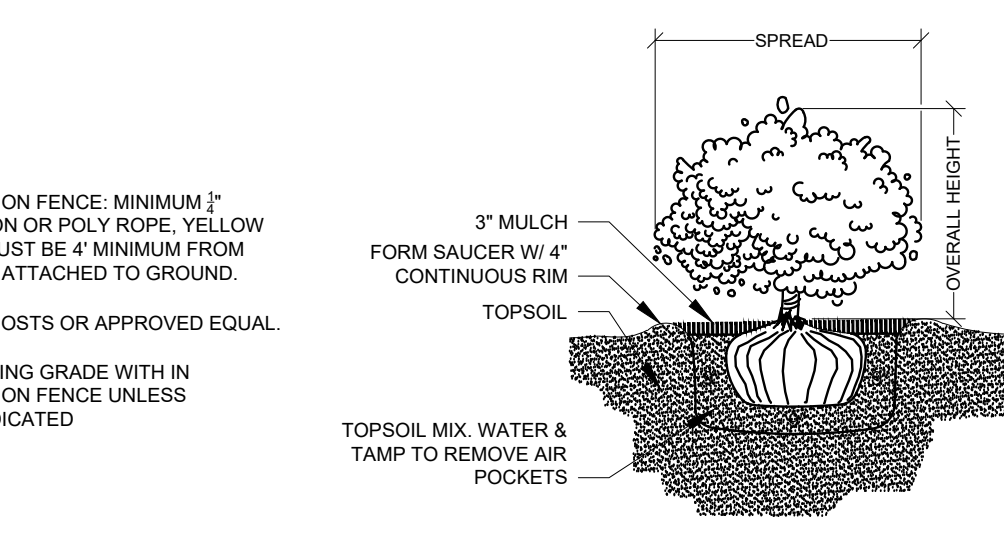

SHRUB PLANTING

- NOTES:
 - SEE LANDSCAPE PLAN FOR FENCE ALIGNMENT.
 - NO PRUNING SHALL BE PERFORMED EXCEPT BY APPROVED ARBORIST.
 - NO EQUIPMENT SHALL OPERATE INSIDE THE PROTECTIVE FENCING INCLUDING DURING FENCE INSTALLATION AND REMOVAL.

Project Team

Landscape Architect:

LAS LANDSCAPE ARCHITECTURAL SERVICES, LLC

Brandon White | Owner
772-834-1357 | brandon@las-fl.com
Paul Goulas | Owner
772-631-8400 | paul@las-fl.com
1708 SE Joy Haven Street
Port St. Lucie, FL 34983

Civil Engineer:

THE MILCOR GROUP, INC.

CIVIL ENGINEERS
10781 SE FEDERAL HIGHWAY
HOBE SOUND, FL 33465
UNIT 04
PORT ST. LUCIE, FL 34984
PH: (772) 233-8650
FAX: (772) 233-8881

Bayshore Plaza

1962 SE Bayshore Blvd,
Port Saint Lucie, Florida 34984

Details & Specifications

Revisions		
Date	Init.	Description
12.06.22	PG	Conceptual Landscape
1.23.23	PG	Revised per Comments

PAUL GOULAS, RLA
FLORIDA REG. # LA6666807

Drawn By: BW
Checked By: PG

Scale:

NORTH

SCALE: 1" = NTS

0 0 0

Fitness Center:P22-237/PSLUSD #11-915-01

Auto Shop: P22-238/PSLUSD 11-915-02

LS-3