


CONSULTANT

NOTES

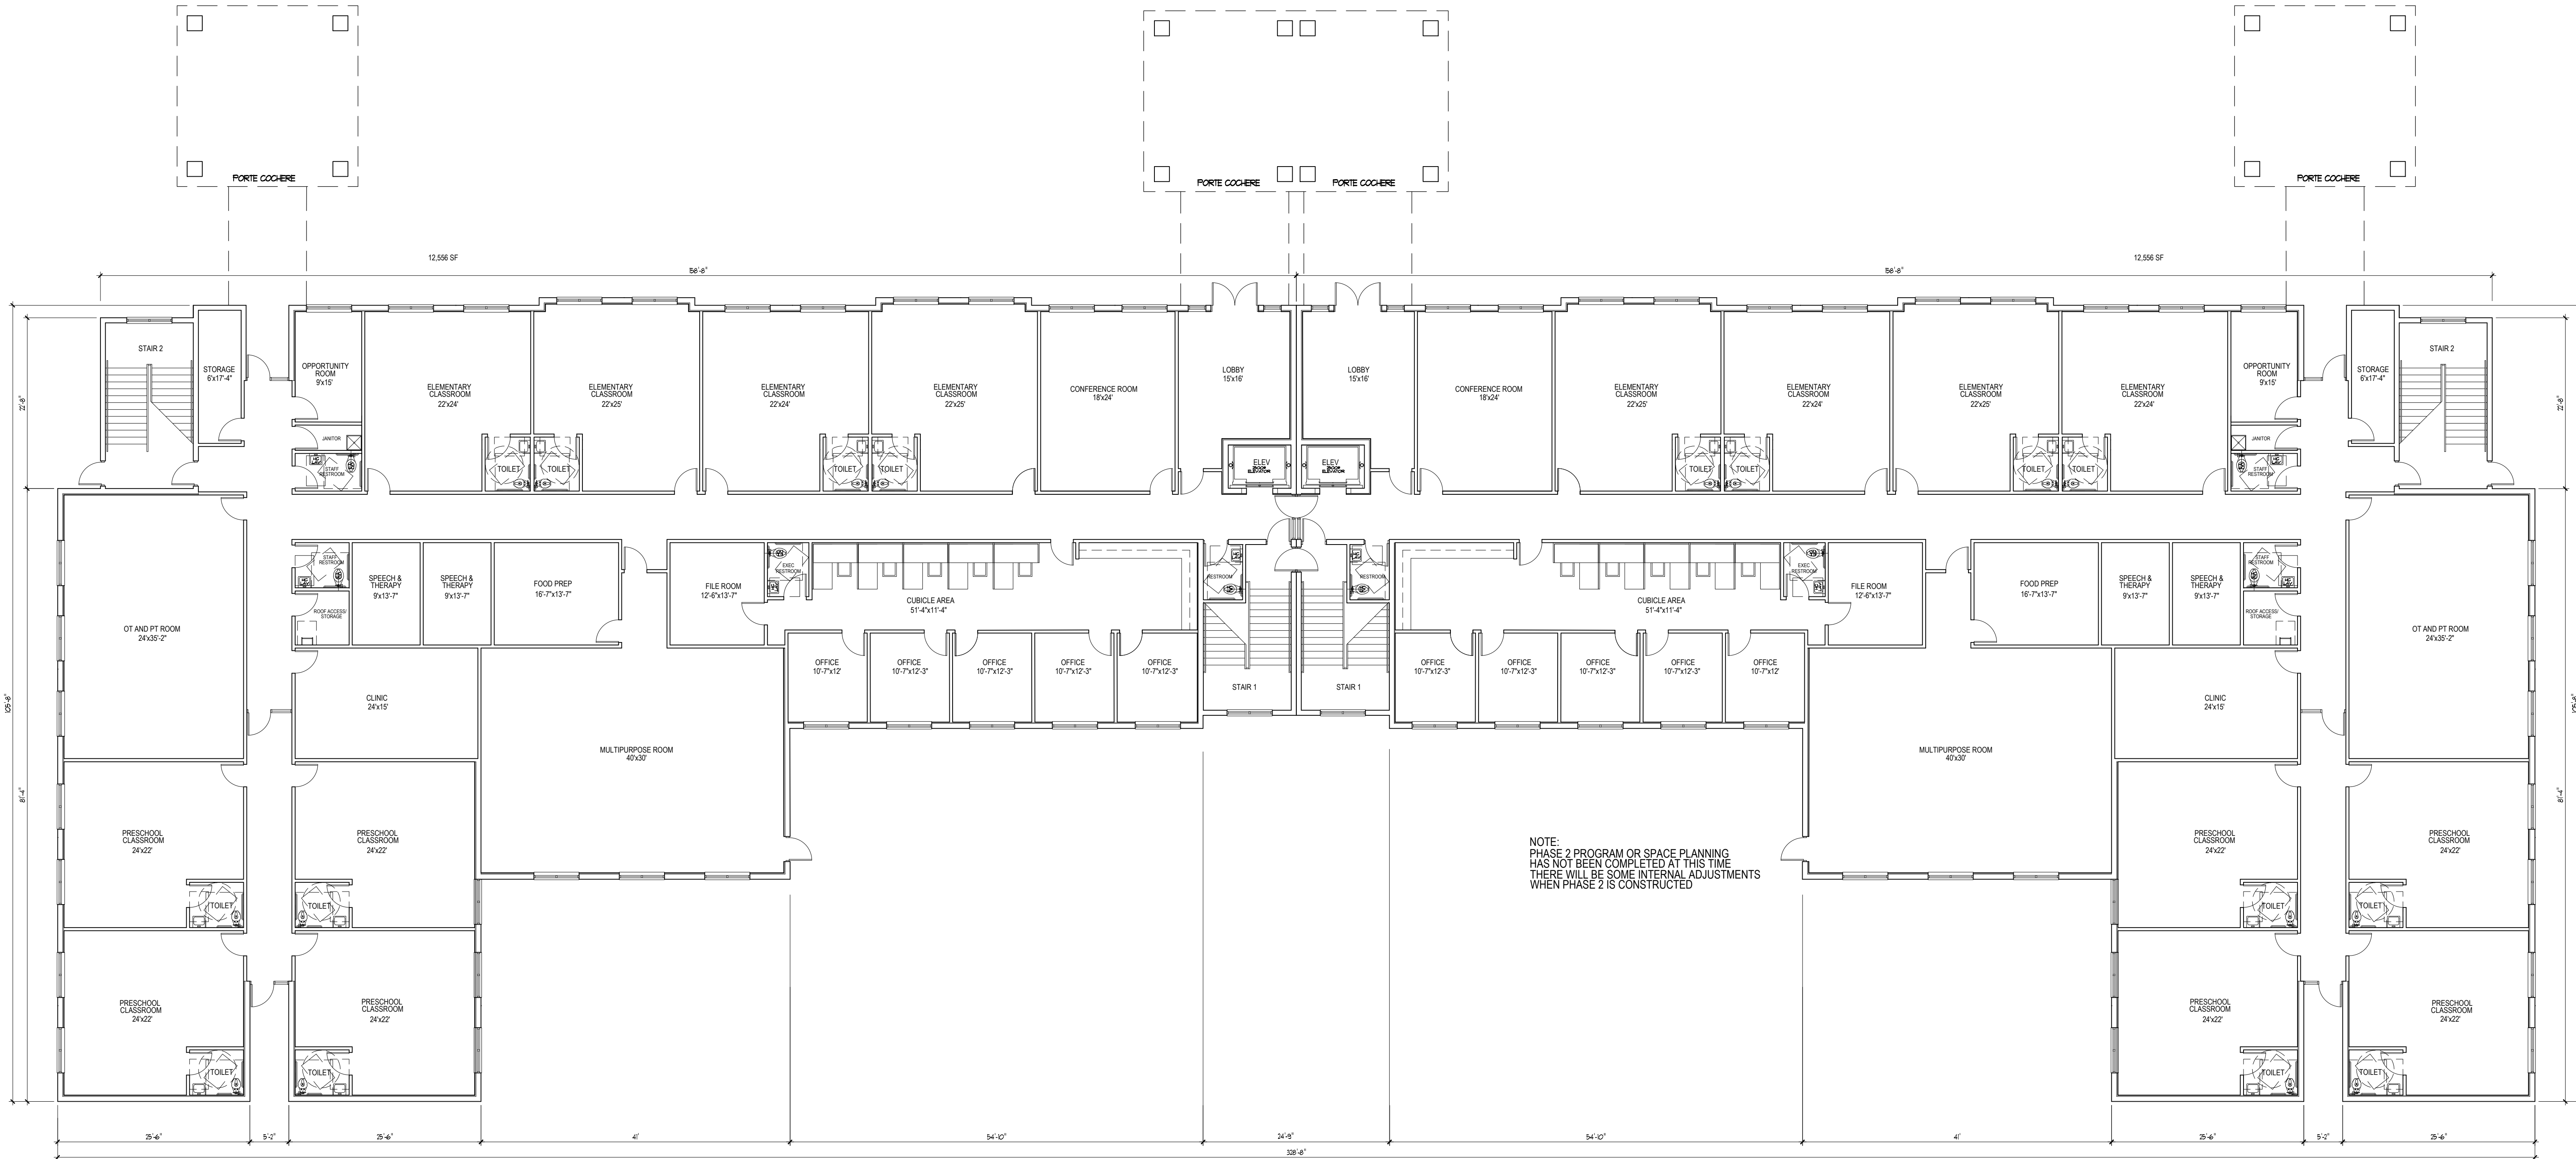

PHASE 1

12,556 GSF

SCALE: ONE INCH EQUALS EIGHT FEET

PHASE 2

12,556 GSF

SCALE: ONE INCH EQUALS EIGHT FEET

1 FIRST FLOOR PLAN - PHASE 2

SCALE: 3/32" INCH EQUALS 1 FOOT

NO DESCRIPTION REVISIONS

DATE

PROJECT TITLE
AUTISUM CHARTER SCHOOL
SW DARWIN BOULEVARD
PORT ST LUCIE, FLORIDA

SHEET TITLE
**FIRST FLOOR PLAN
PHASE 2**

COPYRIGHT, 2025 - INTER/PLAN, INC. - ALL RIGHTS RESERVED


SEAL
STATE OF FLORIDA
RANOLPH C HANSEN
REGISTERED ARCHITECT
AR 6984

PRELIMINARY DESIGN
DRAWN BY
HANSEN
CHECKED BY
HANSEN
DATE
27 JANUARY 2025
PROJECT NO
24776

A11
DRAWING NO

CONSULTANT

NOTES

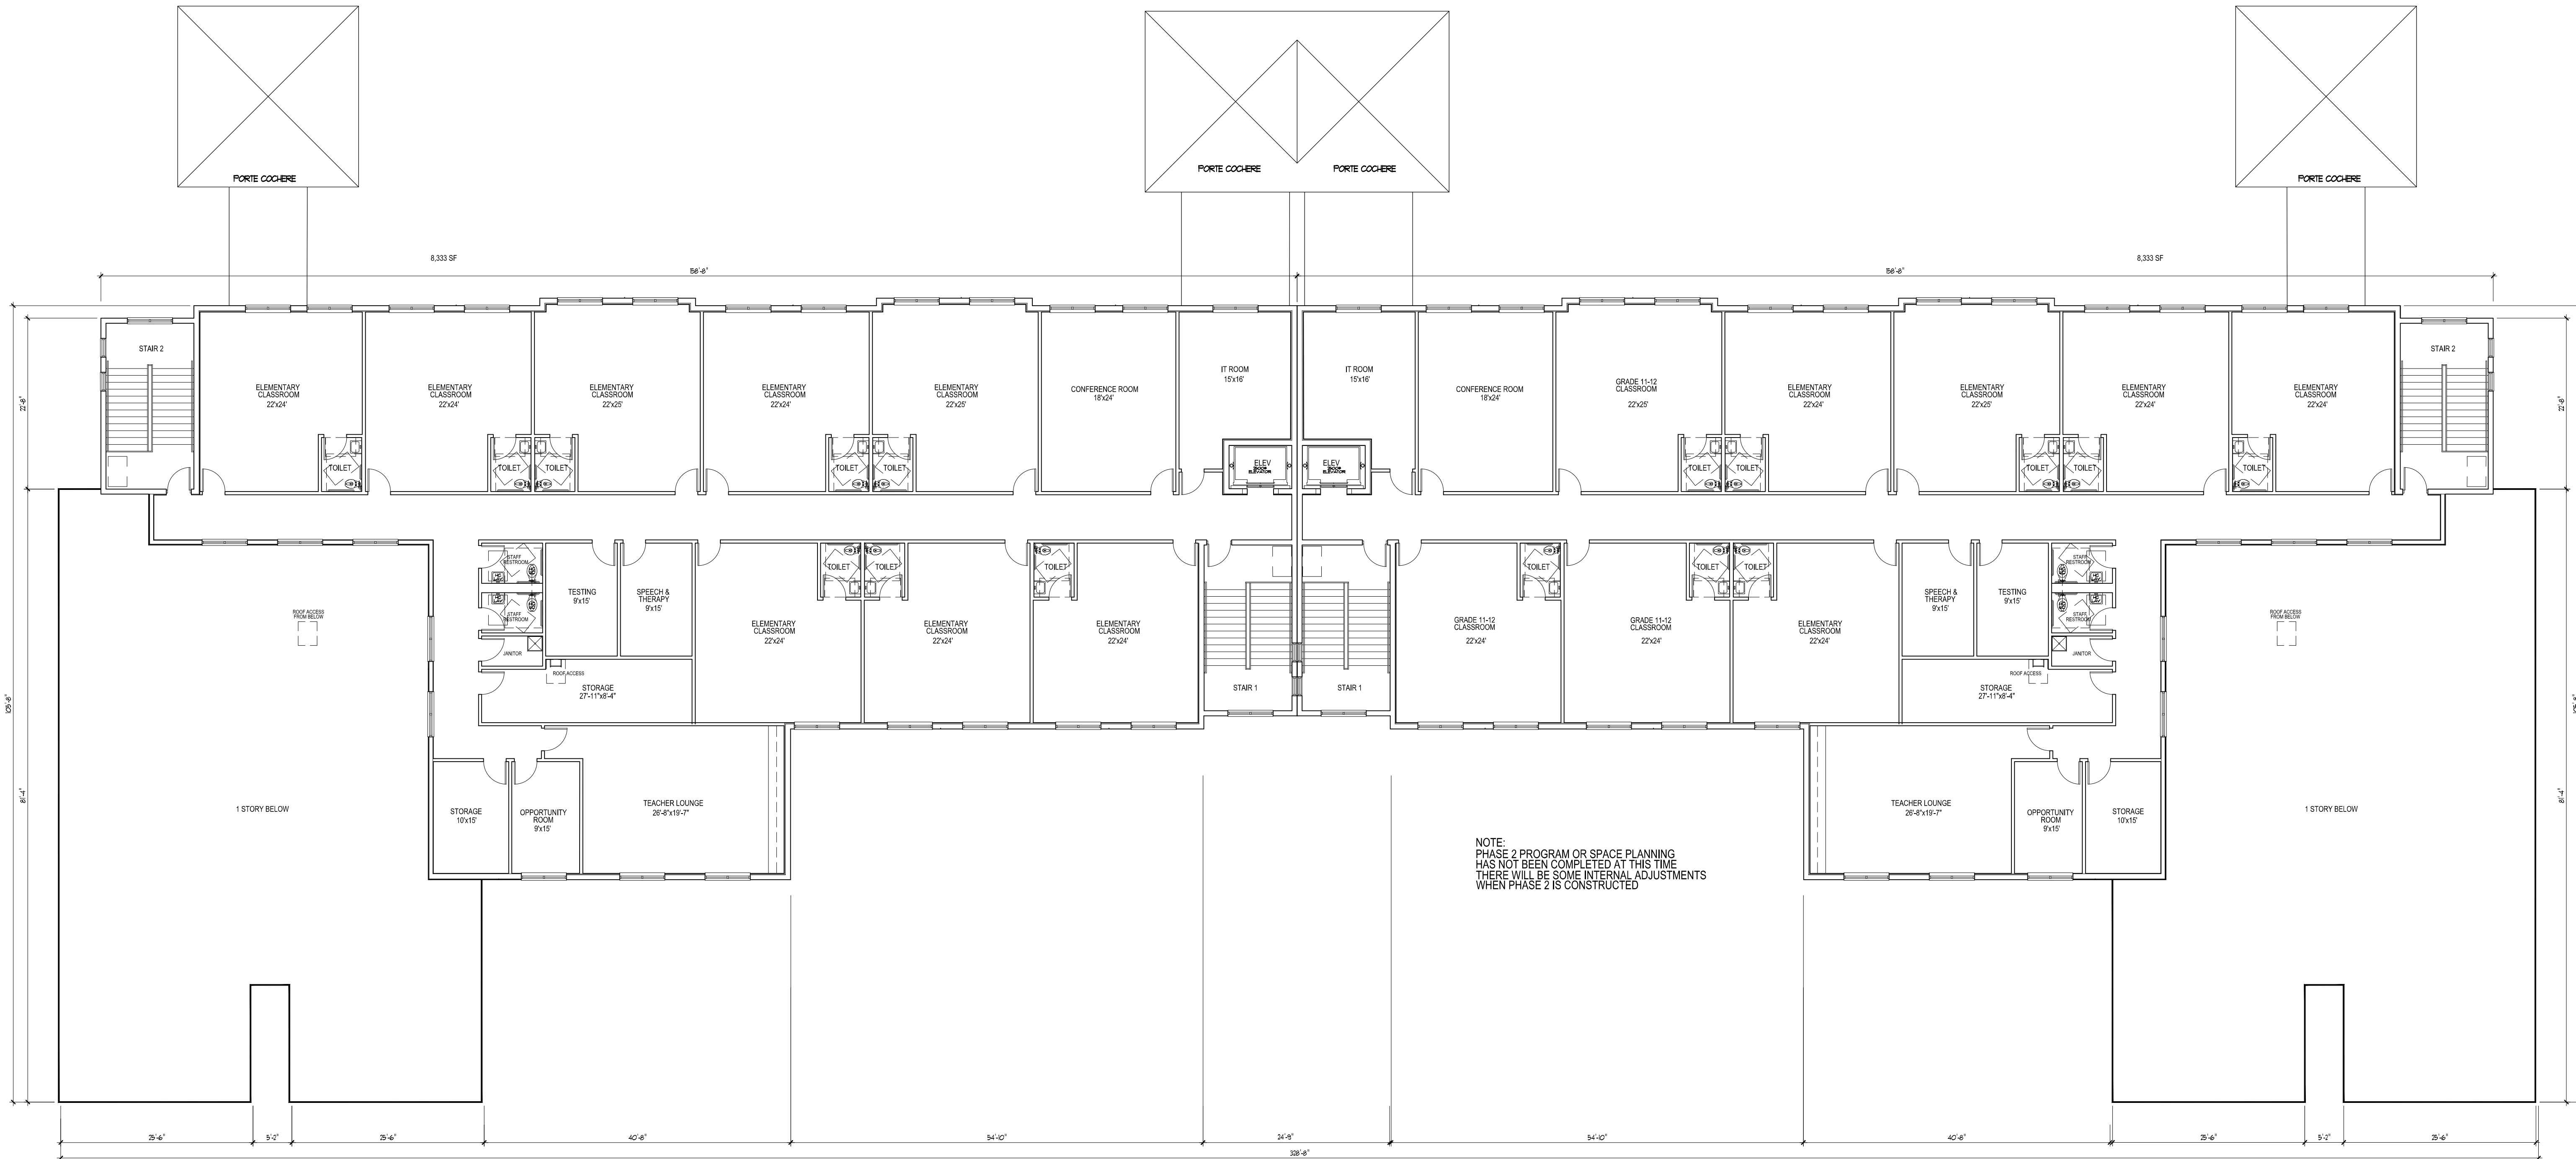

NOTE:
PHASE 2 PROGRAM OR SPACE PLANNING
HAS NOT BEEN COMPLETED AT THIS TIME
THERE WILL BE SOME INTERNAL ADJUSTMENTS
WHEN PHASE 2 IS CONSTRUCTED

PHASE 1
8,767 GSF
SCALE: ONE INCH EQUALS EIGHT FEET

PHASE 2
8,767 GSF
SCALE: ONE INCH EQUALS EIGHT FEET

1 SECOND FLOOR PLAN - PHASE 2
SCALE: 3/32" INCH EQUALS 1 FOOT

NO DESCRIPTION
REVISIONS

DATE


PROJECT TITLE
AUTISM CHARTER SCHOOL
300 DUNBAR BOULEVARD
PORT ST. LUCIE, FLORIDA

SHEET TITLE
2ND FLOOR PLAN
PHASE 2

COPYRIGHT 2025 - INTERPLAN INC. - ALL RIGHTS RESERVED
SEAL
PRELIMINARY DESIGN
DRAWN BY
CHECKED BY
DATE
PROJECT NO
DRAWING NO

PROJECT # P25-020


Randolph Hansen - AR
6984 State of Florida
Digitally signed by Randolph Hansen - AR 6984 State of Florida
Date: 2025.03.25 09:44:00 -0400

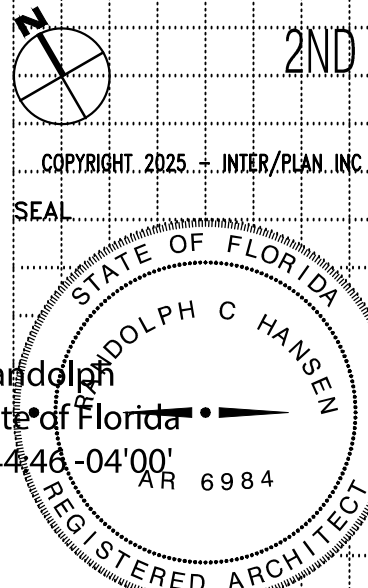

A1.2
DRAWING NO

CONSULTANT

NOTES

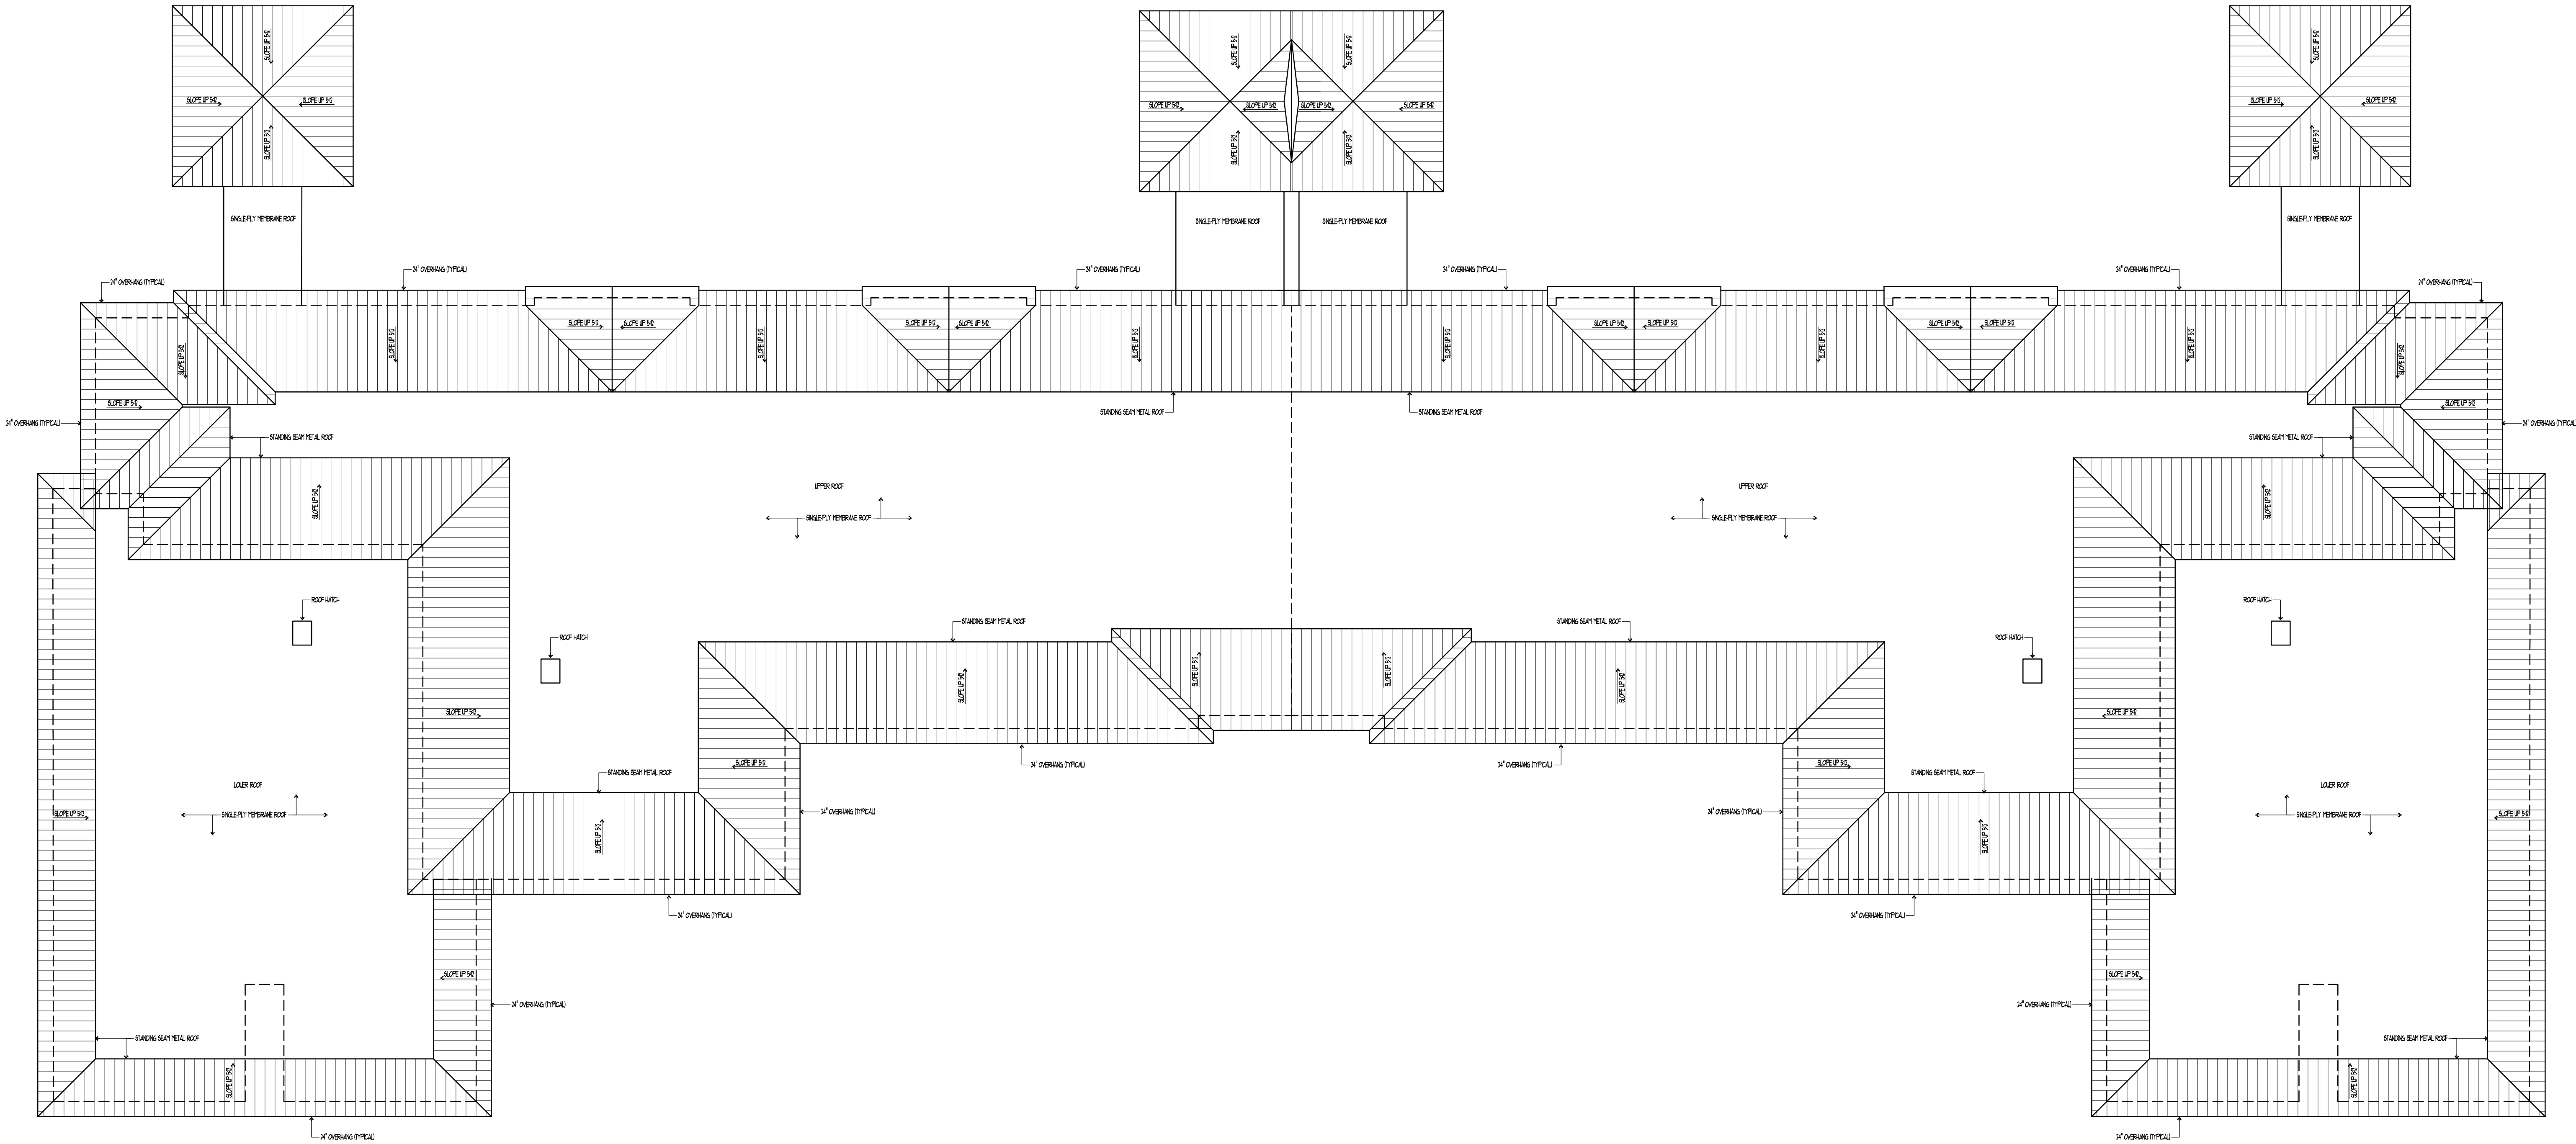

1 ROOF PLAN - PHASE 2
SCALE: 3/32" INCH EQUALS 1 FOOT

NO DESCRIPTION
REVISIONS


DATE

PROJECT TITLE
AUTISUM CHARTER SCHOOL
SW DARWIN BOULEVARD
PORT ST LUCIE, FLORIDA

SHEET TITLE
**ROOF PLAN
PHASE 2**

COPYRIGHT, 2025 - INTER/PLAN, INC. - ALL RIGHTS RESERVED

PHASE
PRELIMINARY DESIGN
DRAWN BY
HANSEN
CHECKED BY
HANSEN
DATE
27 JANUARY 2025
PROJECT NO
241716

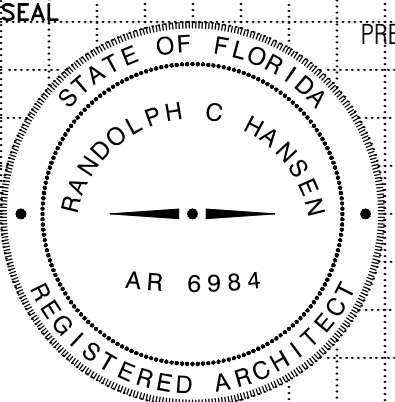

A21
DRAWING NO

ARCHITECTURAL ELEMENTS

- 1 STANDING SEAM METAL ROOF
- 2 VERTICAL RECTANGULAR WINDOWS
- 3 AWNINGS WITH LOUVERED PANELS
- 4 SQUARE COLUMNS
- 5 EXPRESSION LINES (1/2" WIDE X 1/2" DEEP)
- 6 RAISED CORNICE UNDER SLOPED ROOF SOFFIT
- 7 HORIZONTAL SIDING LOOK IN STUCCO

MATERIALS/ COLORS


- A STANDING SEAM METAL ROOF - SIERRA TAN
B STUCCO WINDOW BANDS & SILLS - SW 6107 - NOMADIC DESERT
C STUCCO SIDING LOOK - SW 6105 - DIVINE WHITE
D STUCCO CORNICE & RAISED STUCCO BAND - SW 6107 - NOMADIC DESERT
E STUCCO FIELD - SW 6106 - KILIM BEIGE
F STUCCO BASE - SW 6108 - LATTE
G AWNINGS W/ LOUVERED PANELS - SW 6745 - LARK GREEN
H CULTURED STONE - UMBER CREEK ALPINE LEDGESTONE

NOTES

ELEVATION DESIGN AND COLORS MAY NOT BE
MODIFIED WITHOUT APPROVAL FROM THE CITY

NO MECHANICAL EQUIPMENT SHALL BE VISIBLE
FROM ABOVE THE HEIGHT OF THE SLOPED ROOF
OR PARAPET WALL

PROJECT # -

 	A STANDING SEAM METAL ROOF SIERRA TAN		E STUCCO FIELD SW 6106 - KILIM BEIGE
	B STUCCO WINDOW BANDS & SILLS SW 6107 - NOMADIC DESERT		F STUCCO BASE SW 6108 - LATTE
	C STUCCO SIDING LOOK SW 6105 - DIVINE WHITE		G AWNINGS W/ LOUVERED PANELS SW 6745 - LARK GREEN
	D STUCCO CORNICE & RAISED STUCCO BAND SW 6107 - NOMADIC DESERT		H CULTURED STONE CULTURED STONE -



EAST ELEVATION
SCALE: 3/32" INCH EQUALS 1 FOOT



WEST ELEVATION
SCALE: 3/32" INCH EQUALS 1 FOOT



SOUTH ELEVATION - PHASE 1
SCALE: 3/32" INCH EQUALS 1 FOOT

SOUTH ELEVATION - PHASE 2
SCALE: 3/32" INCH EQUALS 1 FOOT



FRONT (NORTH) ELEVATION - PHASE 2
SCALE: 3/32" INCH EQUALS 1 FOOT

FRONT (NORTH) ELEVATION - PHASE 1
SCALE: 3/32" INCH EQUALS 1 FOOT