


Parking Count	
Required Parking Spaces	
Standard	58
Accessible Parking	3
Proposed Parking Spaces	
Standard	31
Stabilized Parking	28
Accessible Parking	3

INDEX OF DRAWINGS	
SHT. NO.	CONTENT
1 ARCH	SITE PLAN - FOUNDATION - ROOF PLAN
2 ARCH	FLOOR PLAN & SCHEDULES
3 ARCH	EXTERIOR ELEVATIONS
4 ARCH	DETAILS
5 PLEG	FLOOR PLAN
6 PLEG	DIAGRAMS & SCHEDULES
7 ELEC	FLOOR PLAN
8 ELEC	DIAGRAMS & SCHEDULES
9 A/C	FLOOR PLAN - DETAILS & SCHEDULES

ISSUING DATE:
3-15-78

REVISIONS:

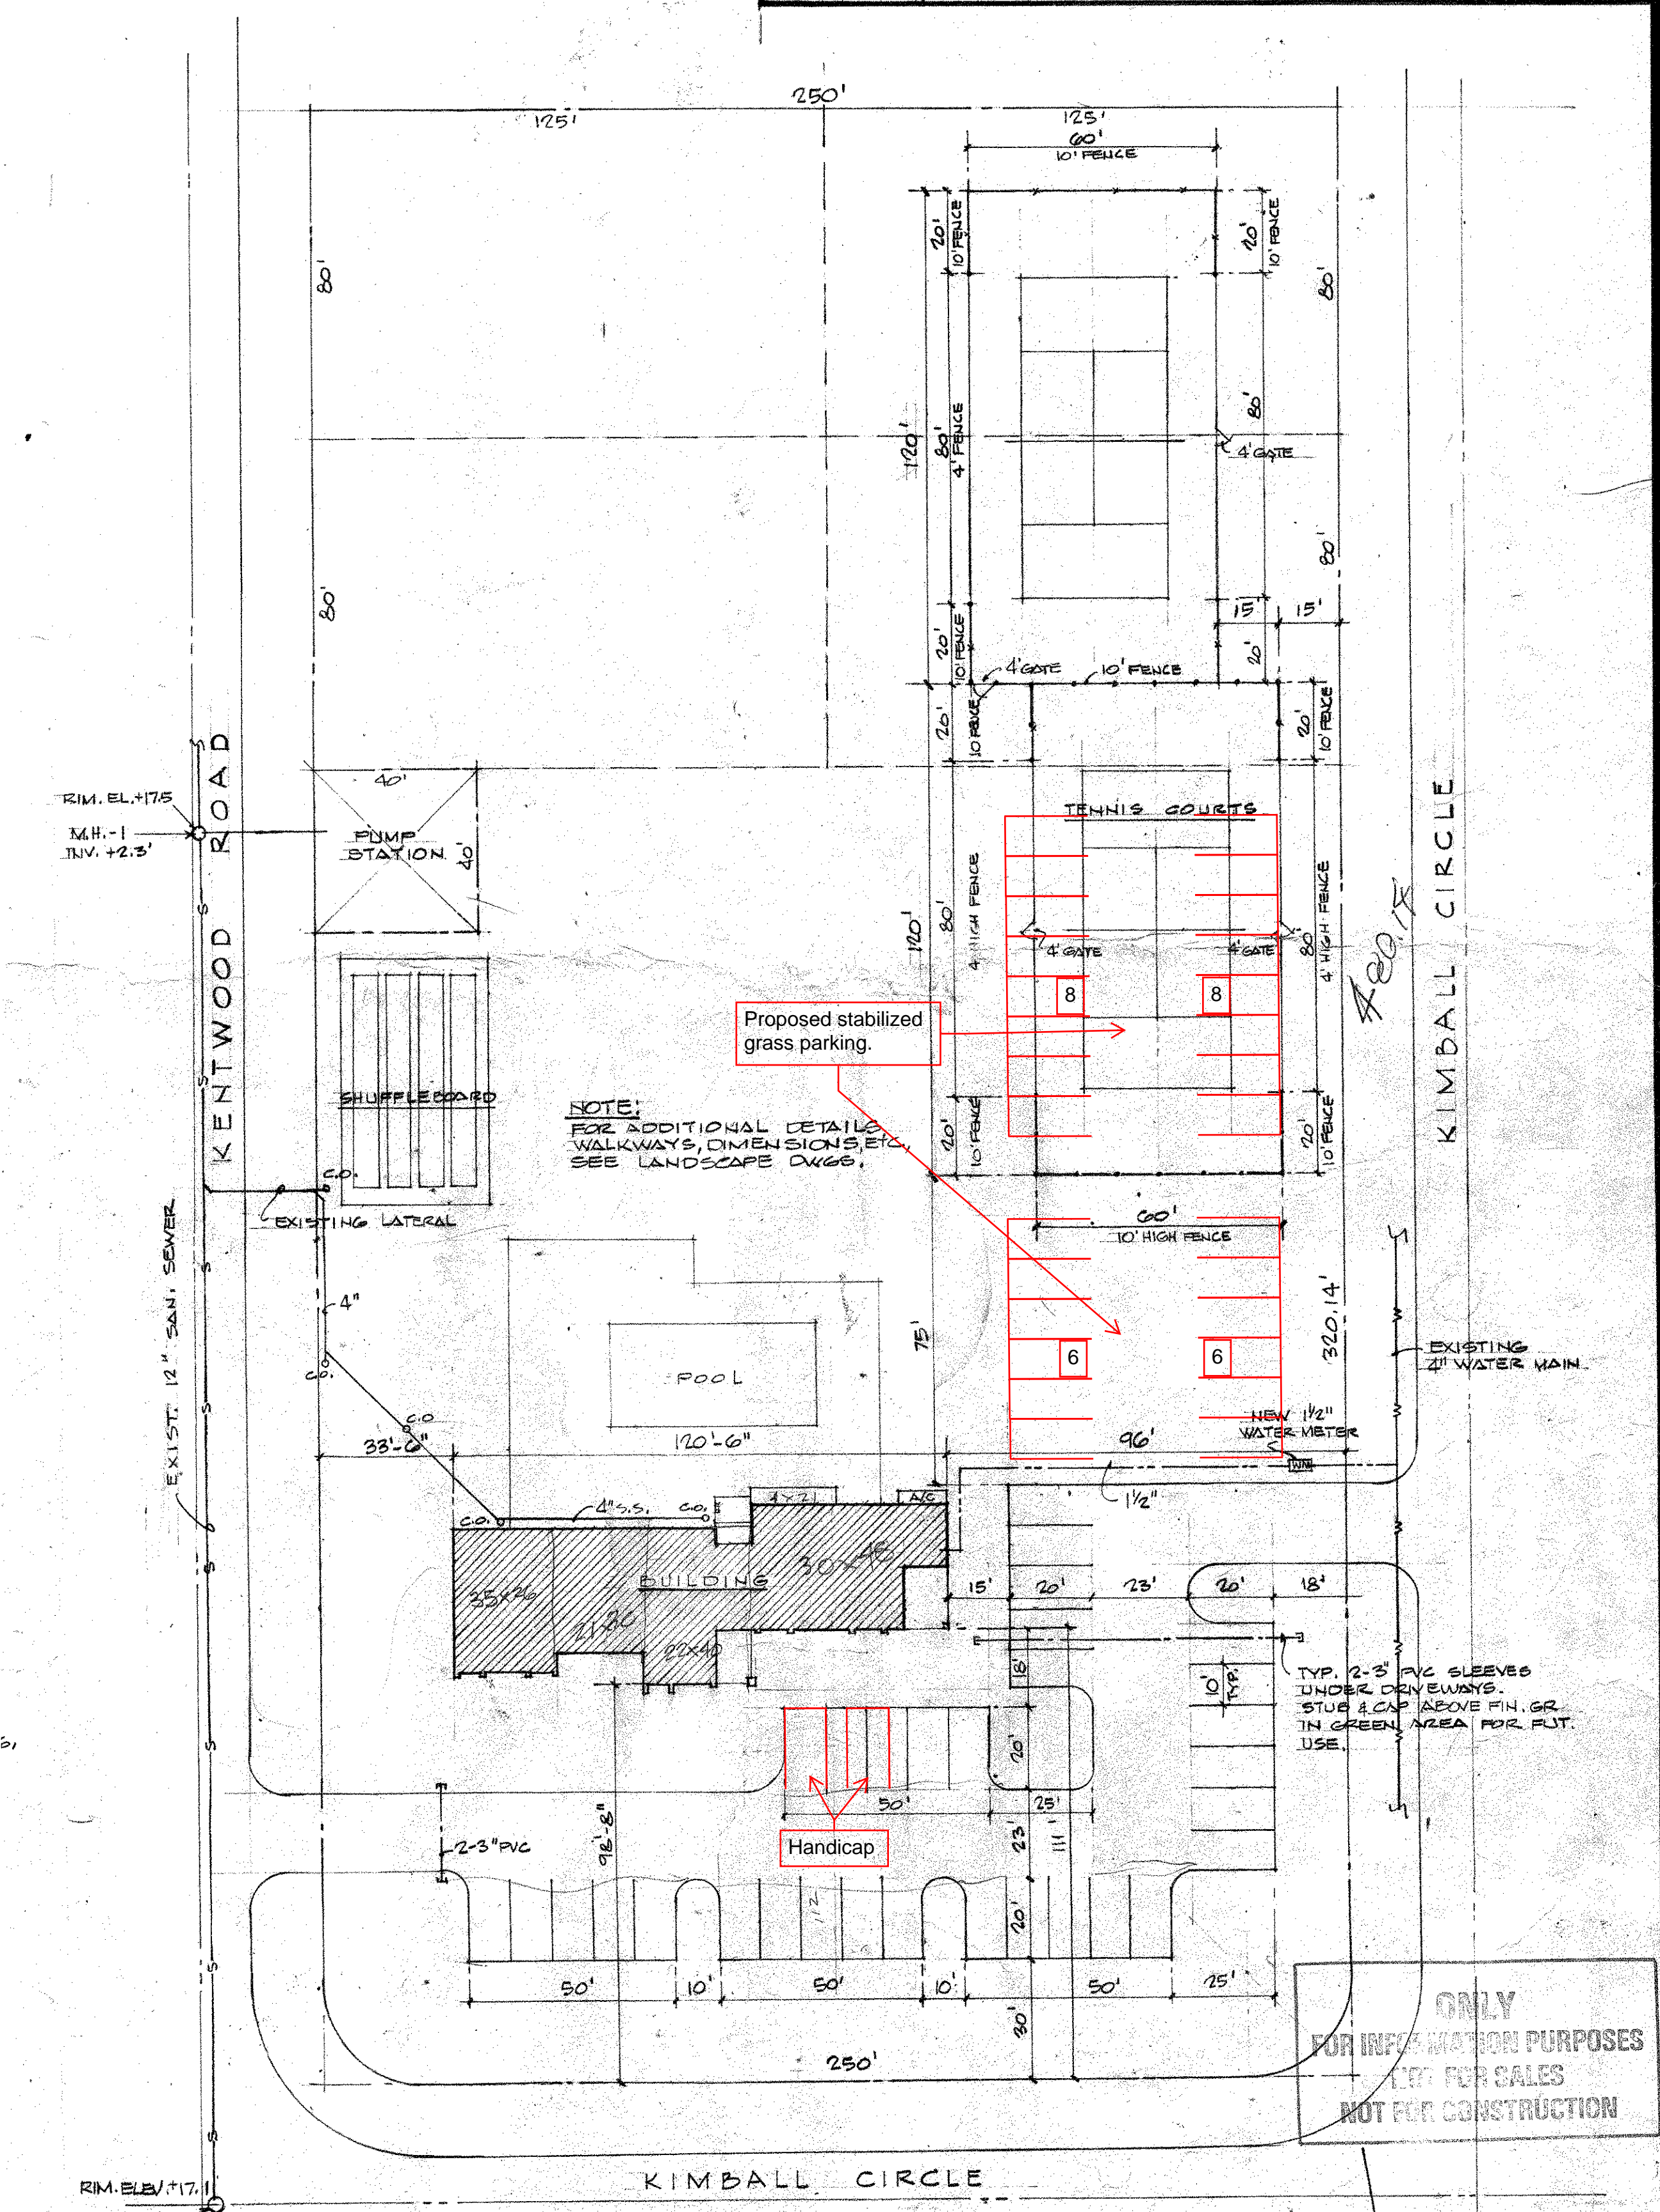

Conceptual PLAN
 SCALE: 1" = 30'-0"
 TRACT #4 AND LOTS 7, 8, 9, 10
 BLOCK 2926

ONLY FOR INFORMATION PURPOSES
 NOT FOR SALES
 NOT FOR CONSTRUCTION

DOOR SCHEDULE

MARK	W.	HT.	TH	MATERIAL	TYPE	FRAME	REMARKS*
(1)(4)	PR. 2'-8"	6'-8"	1 1/2"	WD/GL.	SINGLE LITE	WD.	TEMP. GL. - SOLAR BRONZE
(2)(3)(5)(6)	5'-0"	6'-8"	1 1/2"	BRONZE AL/GL.	H.S.W/SCR.	ALUM.	
(7)(8)(9)(10)							
(11)(12)(17)				WD/GL.	SINGLE LITE	WD.	TEMP. GL. - 4 1/2" PANIC HARD
(4)(13)(20)	3'-0"		1 1/2"				
(14)				WD.	FULL LOUVER		
(18)(21)(22)(23)	2'-8"				FLUSH		
(22)(23)(24)(25)					FLUSH		
(25)(26)	PR. 2'-8"				FULL LOUVER		
(27)(28)	2'-0"				FULL LOUVER		
(15)(16)(20)	2'-6"				FLUSH		
(30)	5'-0"		1 1/2"		FOLDING		SEE DET. SHT. #4
(30)(32)	2'-6"		1 1/2"		FLUSH		POCKET HOR. SLIDING
(32)	8'-0"		1 1/2"	BRONZE AL/GL.	HOR. SL.	ALUM.	TEMP. GLASS
				BRONZE AL/GL.	HOR. SL.	ALUM.	

*NOTE: SEE AIR COND. DWGS. FOR DOOR GRILLE SIZES

MATERIALS SCHEDULE


SPACE	FLOOR	BASE	WALLS	CEILING	REMARKS
RECREATION RM.	SHEET VINYL	WOOD	DRY WALL	DRY WALL	HEAVY SPRAY-ON TEXT. CLUG.
KITCHEN	QUARRY TILE				NON-SLIP SURFACE TILE
CLOSET	QUARRY TILE				
A.H.U. #1	CEMENT				PLENUM - SEE A/C DWGS.
STORAGE NO.1	SHEET VINYL	WOOD			
RECEPTION	QUARRY TILE				
OFFICE	CARPET				NON-SLIP SURFACE TILE
MEN'S TOILET	CER. TILE	CER. TILE	W.R. GYP. BD.		GL. CER. TILE W/SGT. 4'-0" HT.
CLOSET	CER. TILE	WOOD	DRY WALL		
UTILITY RM.	SHEET VINYL	WOOD	DRY WALL		
WOMEN'S TOIL.	CER. TILE	CER. TILE	W.R. GYP. BD.		GL. CER. TILE W/SGT. 4'-0" HT.
CLOSET	CER. TILE	WOOD	DRY WALL		
PASSAGE	CARPET				
STORE	V.A. TILE				
STORAGE NO.2	CEMENT				SHELVING
ELECTRICAL	CEMENT	NONE			BACKER EDS. AS REQ'D. SEE ELEC.

*SEE SPECS FOR CEILING FINISH


WINDOWS

- (A) 3038 BRONZE ALUM. DOOR SECTION FIXED. 7/32" TEMP. SOLAR BRONZE GLASS.
- (B) 5050 BRONZE ALUM. H.S. WINDOW (FLANGE TYPE) W/SCR.
- (C) 6038 BRONZE ALUM. H.S. WINDOW (FLANGE TYPE)
- (D) 3038 BRONZE ALUM. FIXED. 7/32" TEMP. SOLAR BRONZE GLASS. MARBLE STOOL.
- (E) 3038 BRONZE ALUM. FIXED. 7/32" CLEAR TEMP. GLASS. MARBLE STOOL.


NOTE:
- ALL VANITY TOPS & SKIRTS, TOILET STALLS, KITCHEN CABINETS, TOPS & SPLASH (UNLESS OTHERWISE NOTED) TO BE PLASTIC LAMINATE FINISH.
- PROVIDE WD. BLOCKING IN PARTITIONS FOR SECURING STALLS, VANITIES, CABINETS AND ALL WALL-HUNG ACCESSORIES.

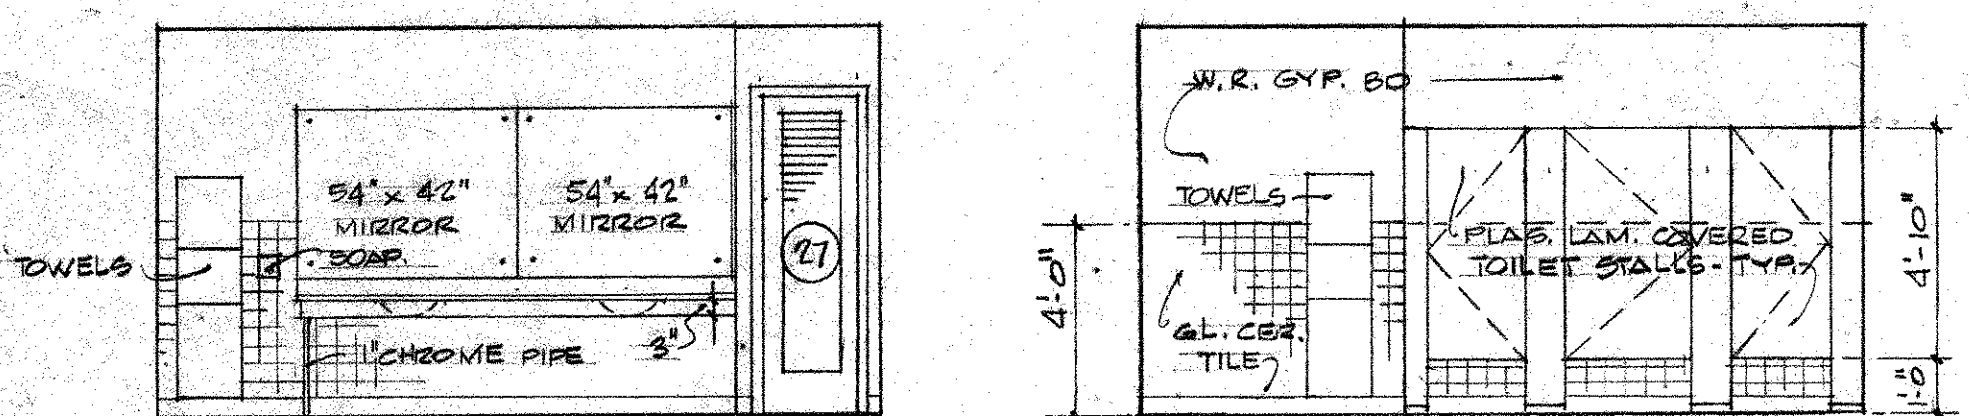


WOM. TOILET - VIEW 2

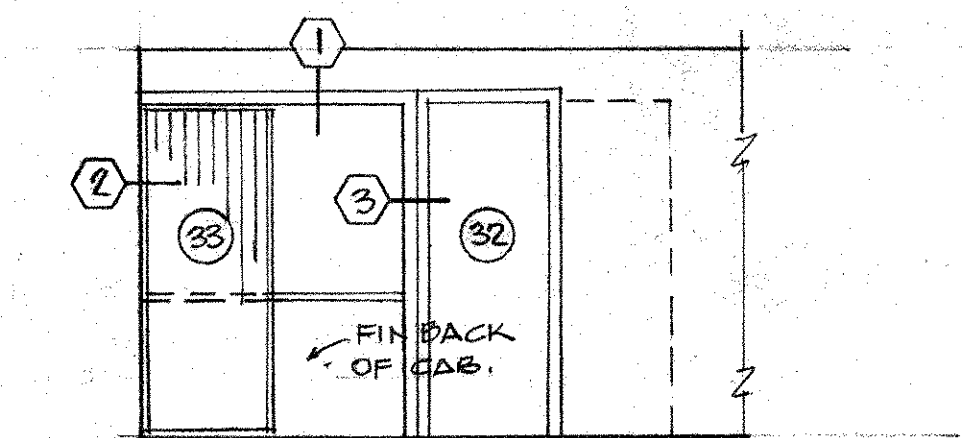


REC. RM. - VIEW 5 (SEE DETAILS SHT. NO. 4)

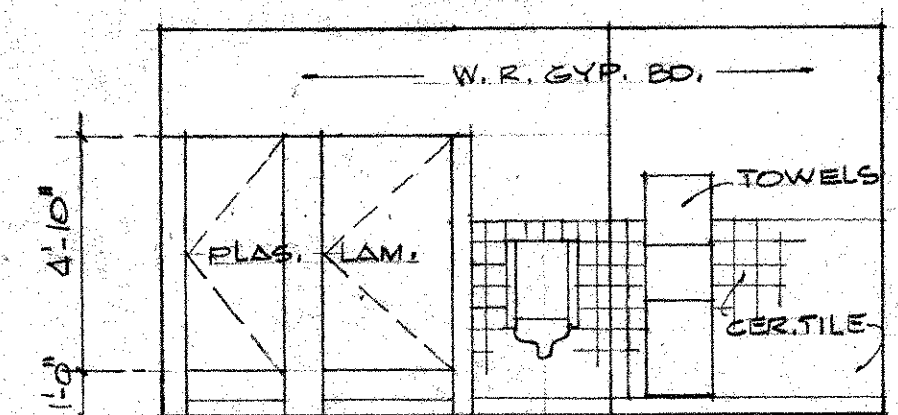


MEN'S TOILET - VIEW 3

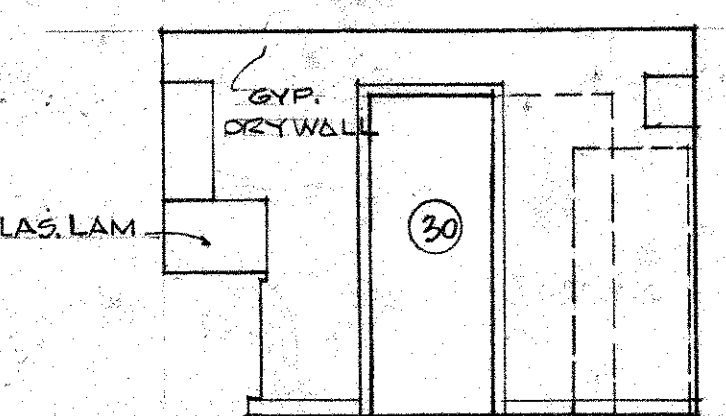


VIEW 1

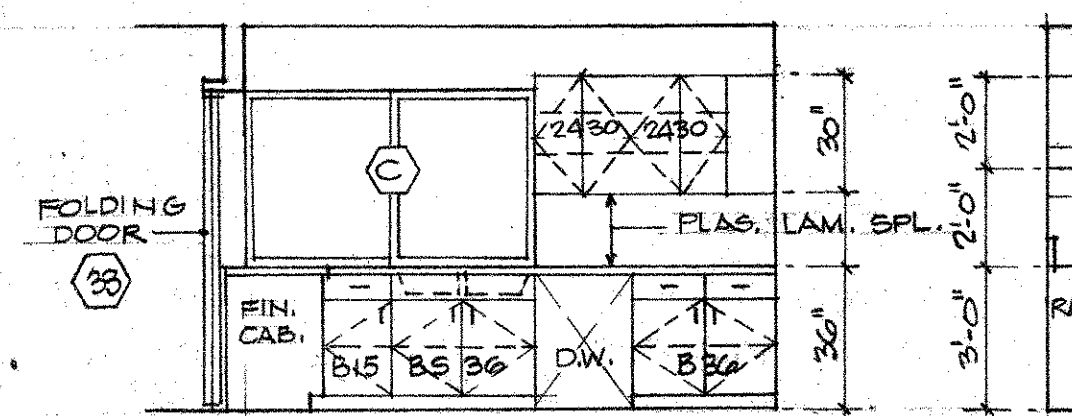

VIEW 2

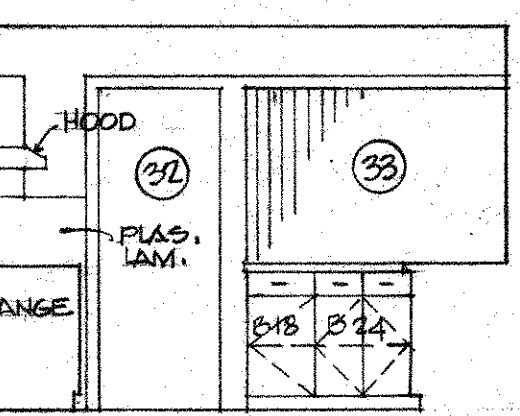


VIEW 3

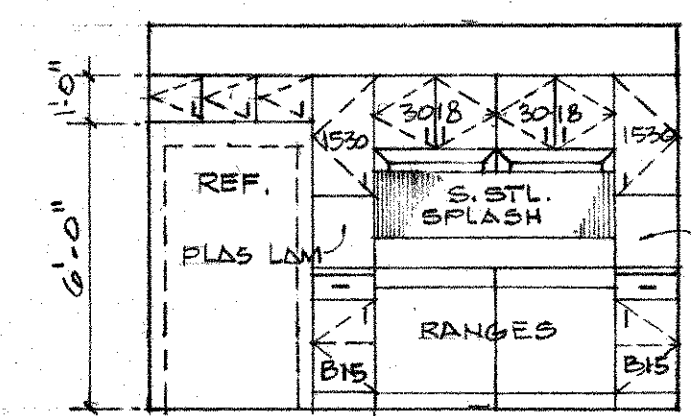

VIEW 4

KITCHEN INTERIORS

1/4" = 1'-0"

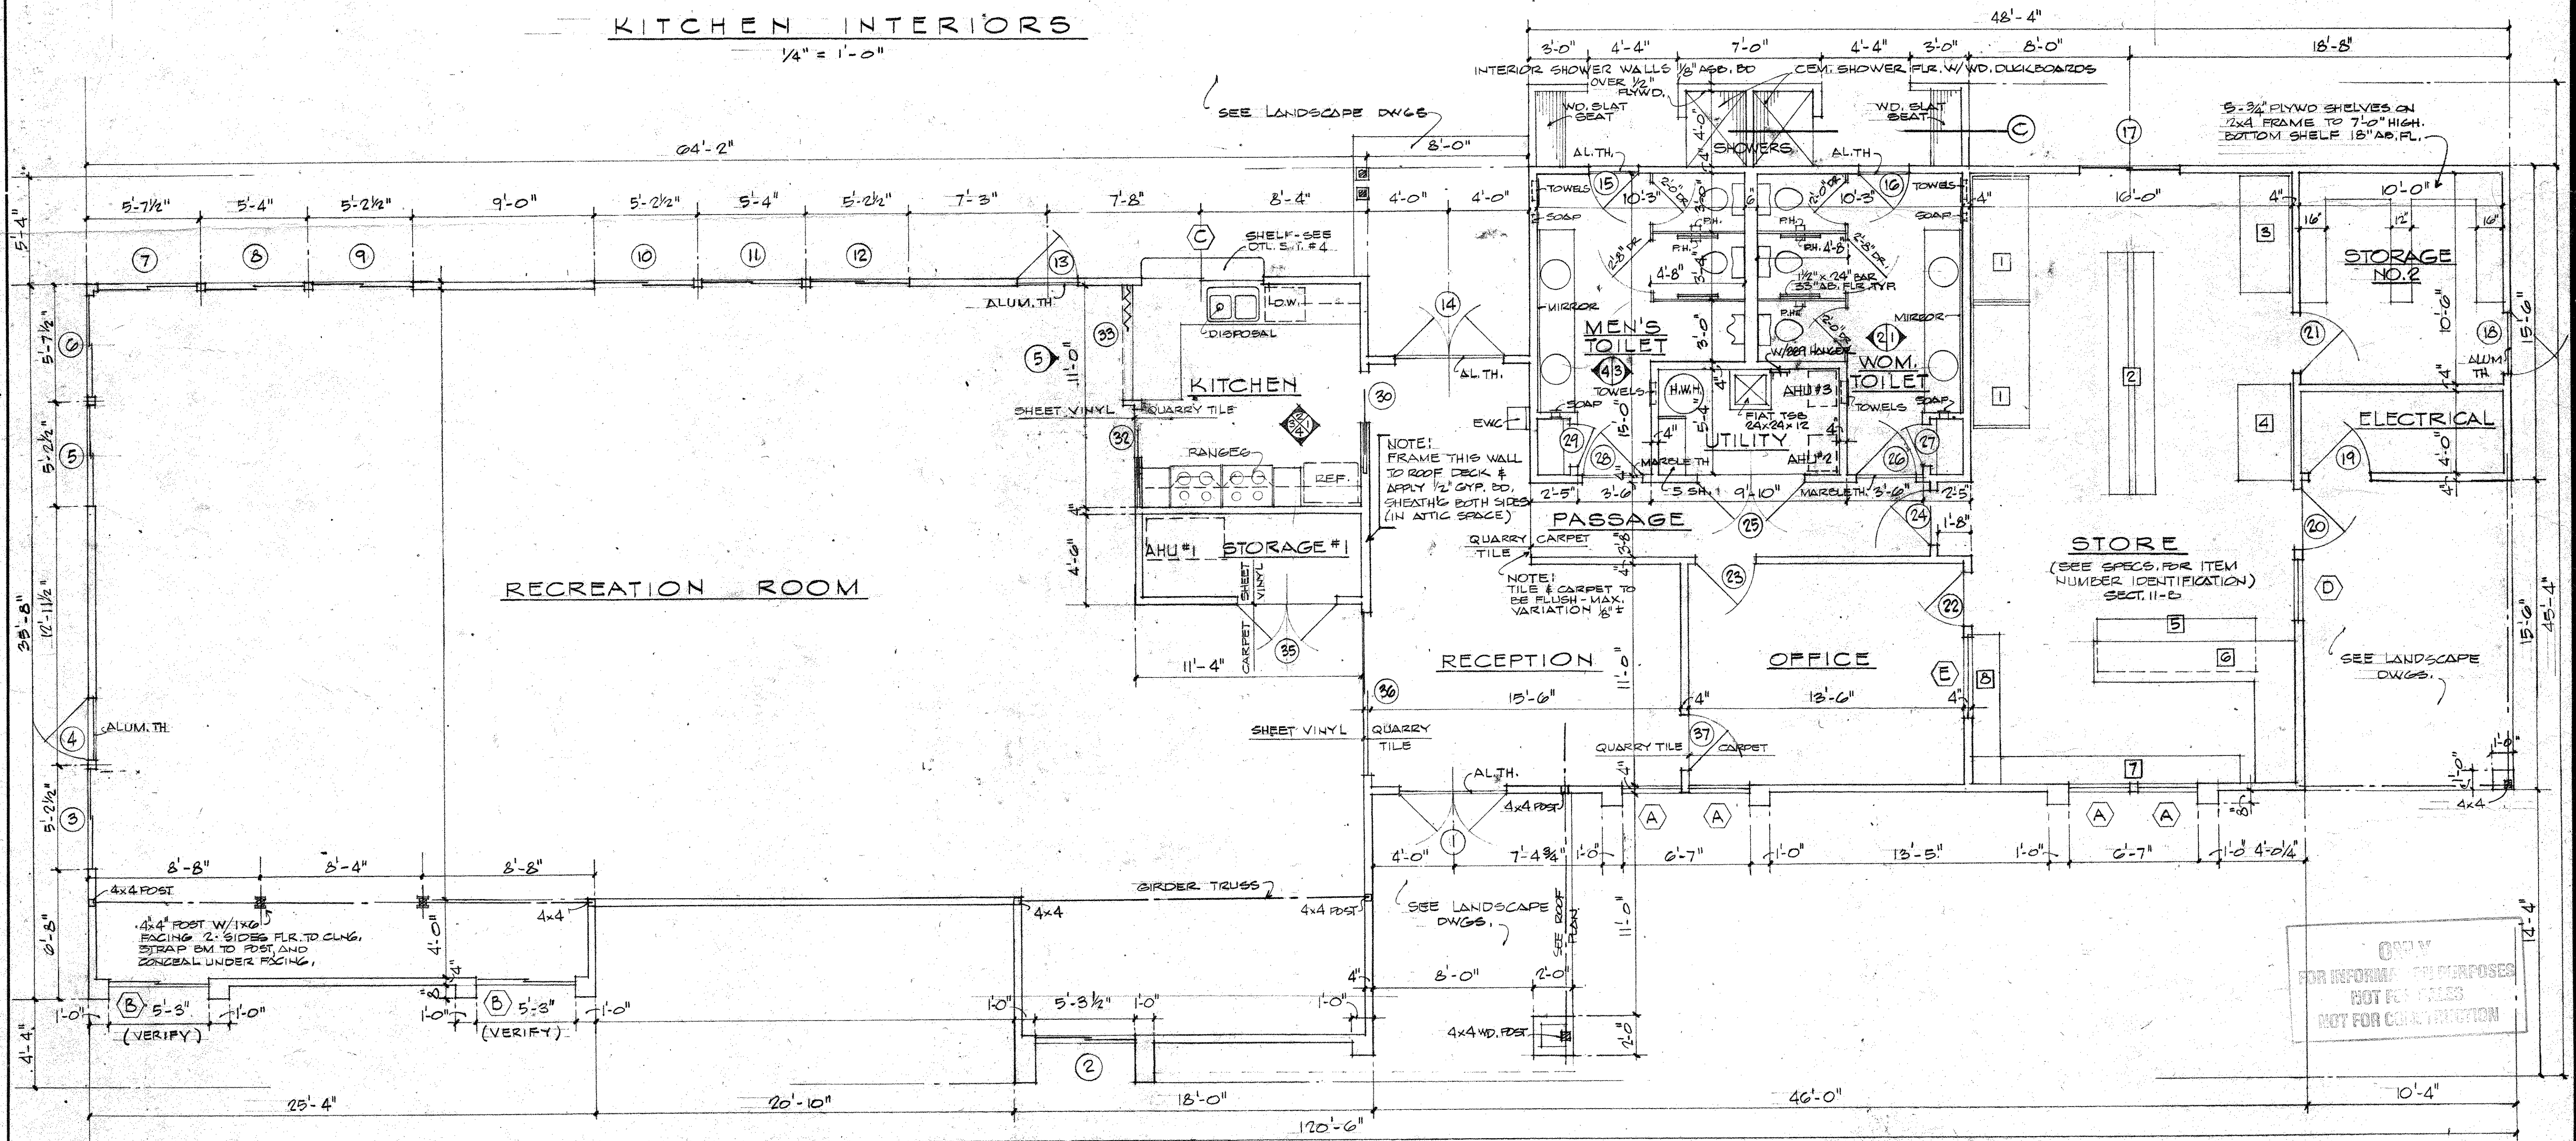

Copyright by General Development Corporation. These plans and the information shown herein, are the property of General Development Corporation, and reproduction, use, or disclosure without the written consent of General Development Corporation is expressly prohibited. Execution of these plans and access to such information shall be limited to those persons specifically authorized in writing by General Development Corporation. It is given in confidence, and the recipient agrees to abide by and respect the confidential nature thereof.

WILLIAM A. PAPY III
ARCHITECT

GENERAL DEVELOPMENT CORPORATION

WINDMILL POINT
RECREATION BUILDING
PORT ST. LUCIE, FLORIDA

ONLY FOR INFORMATION PURPOSES NOT FOR CONSTRUCTION