

F:\2022\22-139.001 - veranda falls apartments\site plan - base plan for arcadia_231110x3_transmittal.dwg Plotted: 11/21/2023 8:04 AM By: DENNIS MURPHY

COMPUTER FILE REF.	FIELD BK./PG.

CULPEPPER & TERPENING INC
 2980 SOUTH 25th STREET • FORT PIERCE, FLORIDA 34981
 PHONE 772-464-3537 • FAX 772-464-8497 • www.ct-eng.com
 STATE OF FLORIDA BOARD OF PROFESSIONAL ENGINEERS AUTHORIZATION NO. 4288




- REVISIONS -		BY	DATE
UPDATED PER SPRC COMMENTS		DJM	23.11.10

	BY	DATE
DESIGNED	##	##
CALCS.	##	##
DRAWN	DJM	10-02-23
DETAILED	##	##
CHECKED	##	##
APPROVED	##	##

ARCADIA @ VERANDA FALLS

AREA SITE PLAN

DATE: 23-10-02
HORIZ. SCALE: 1:80
VERT. SCALE: #####
JOB No. 20-139.001
SHEET 1 of 5

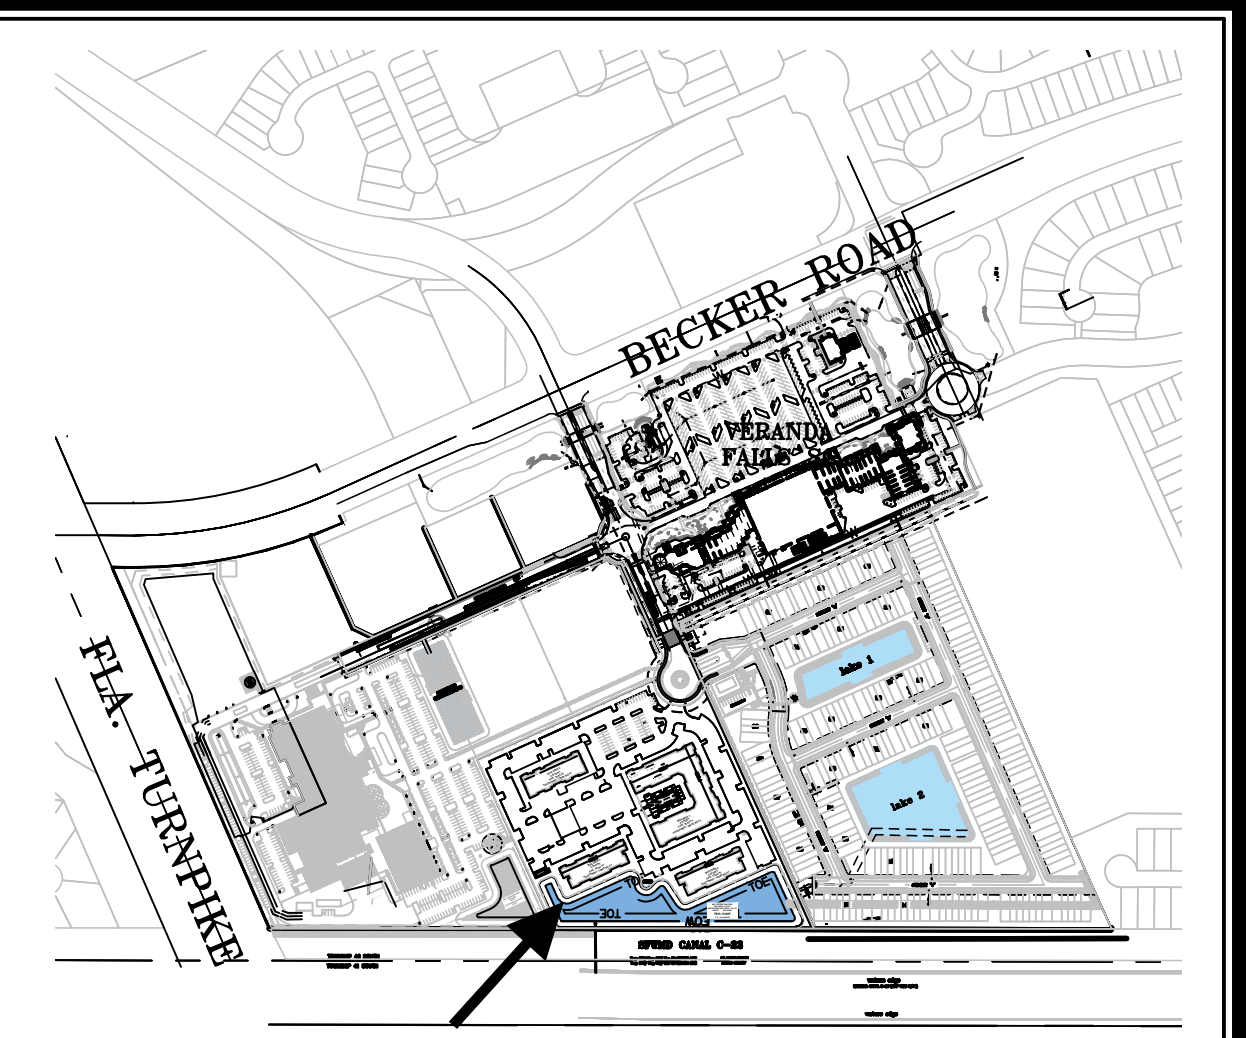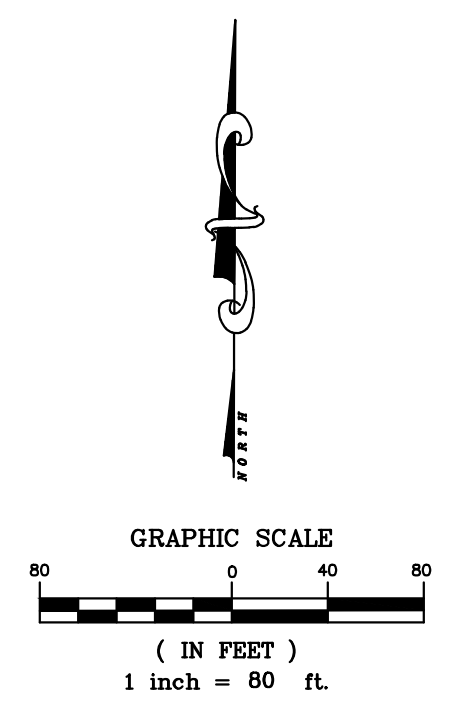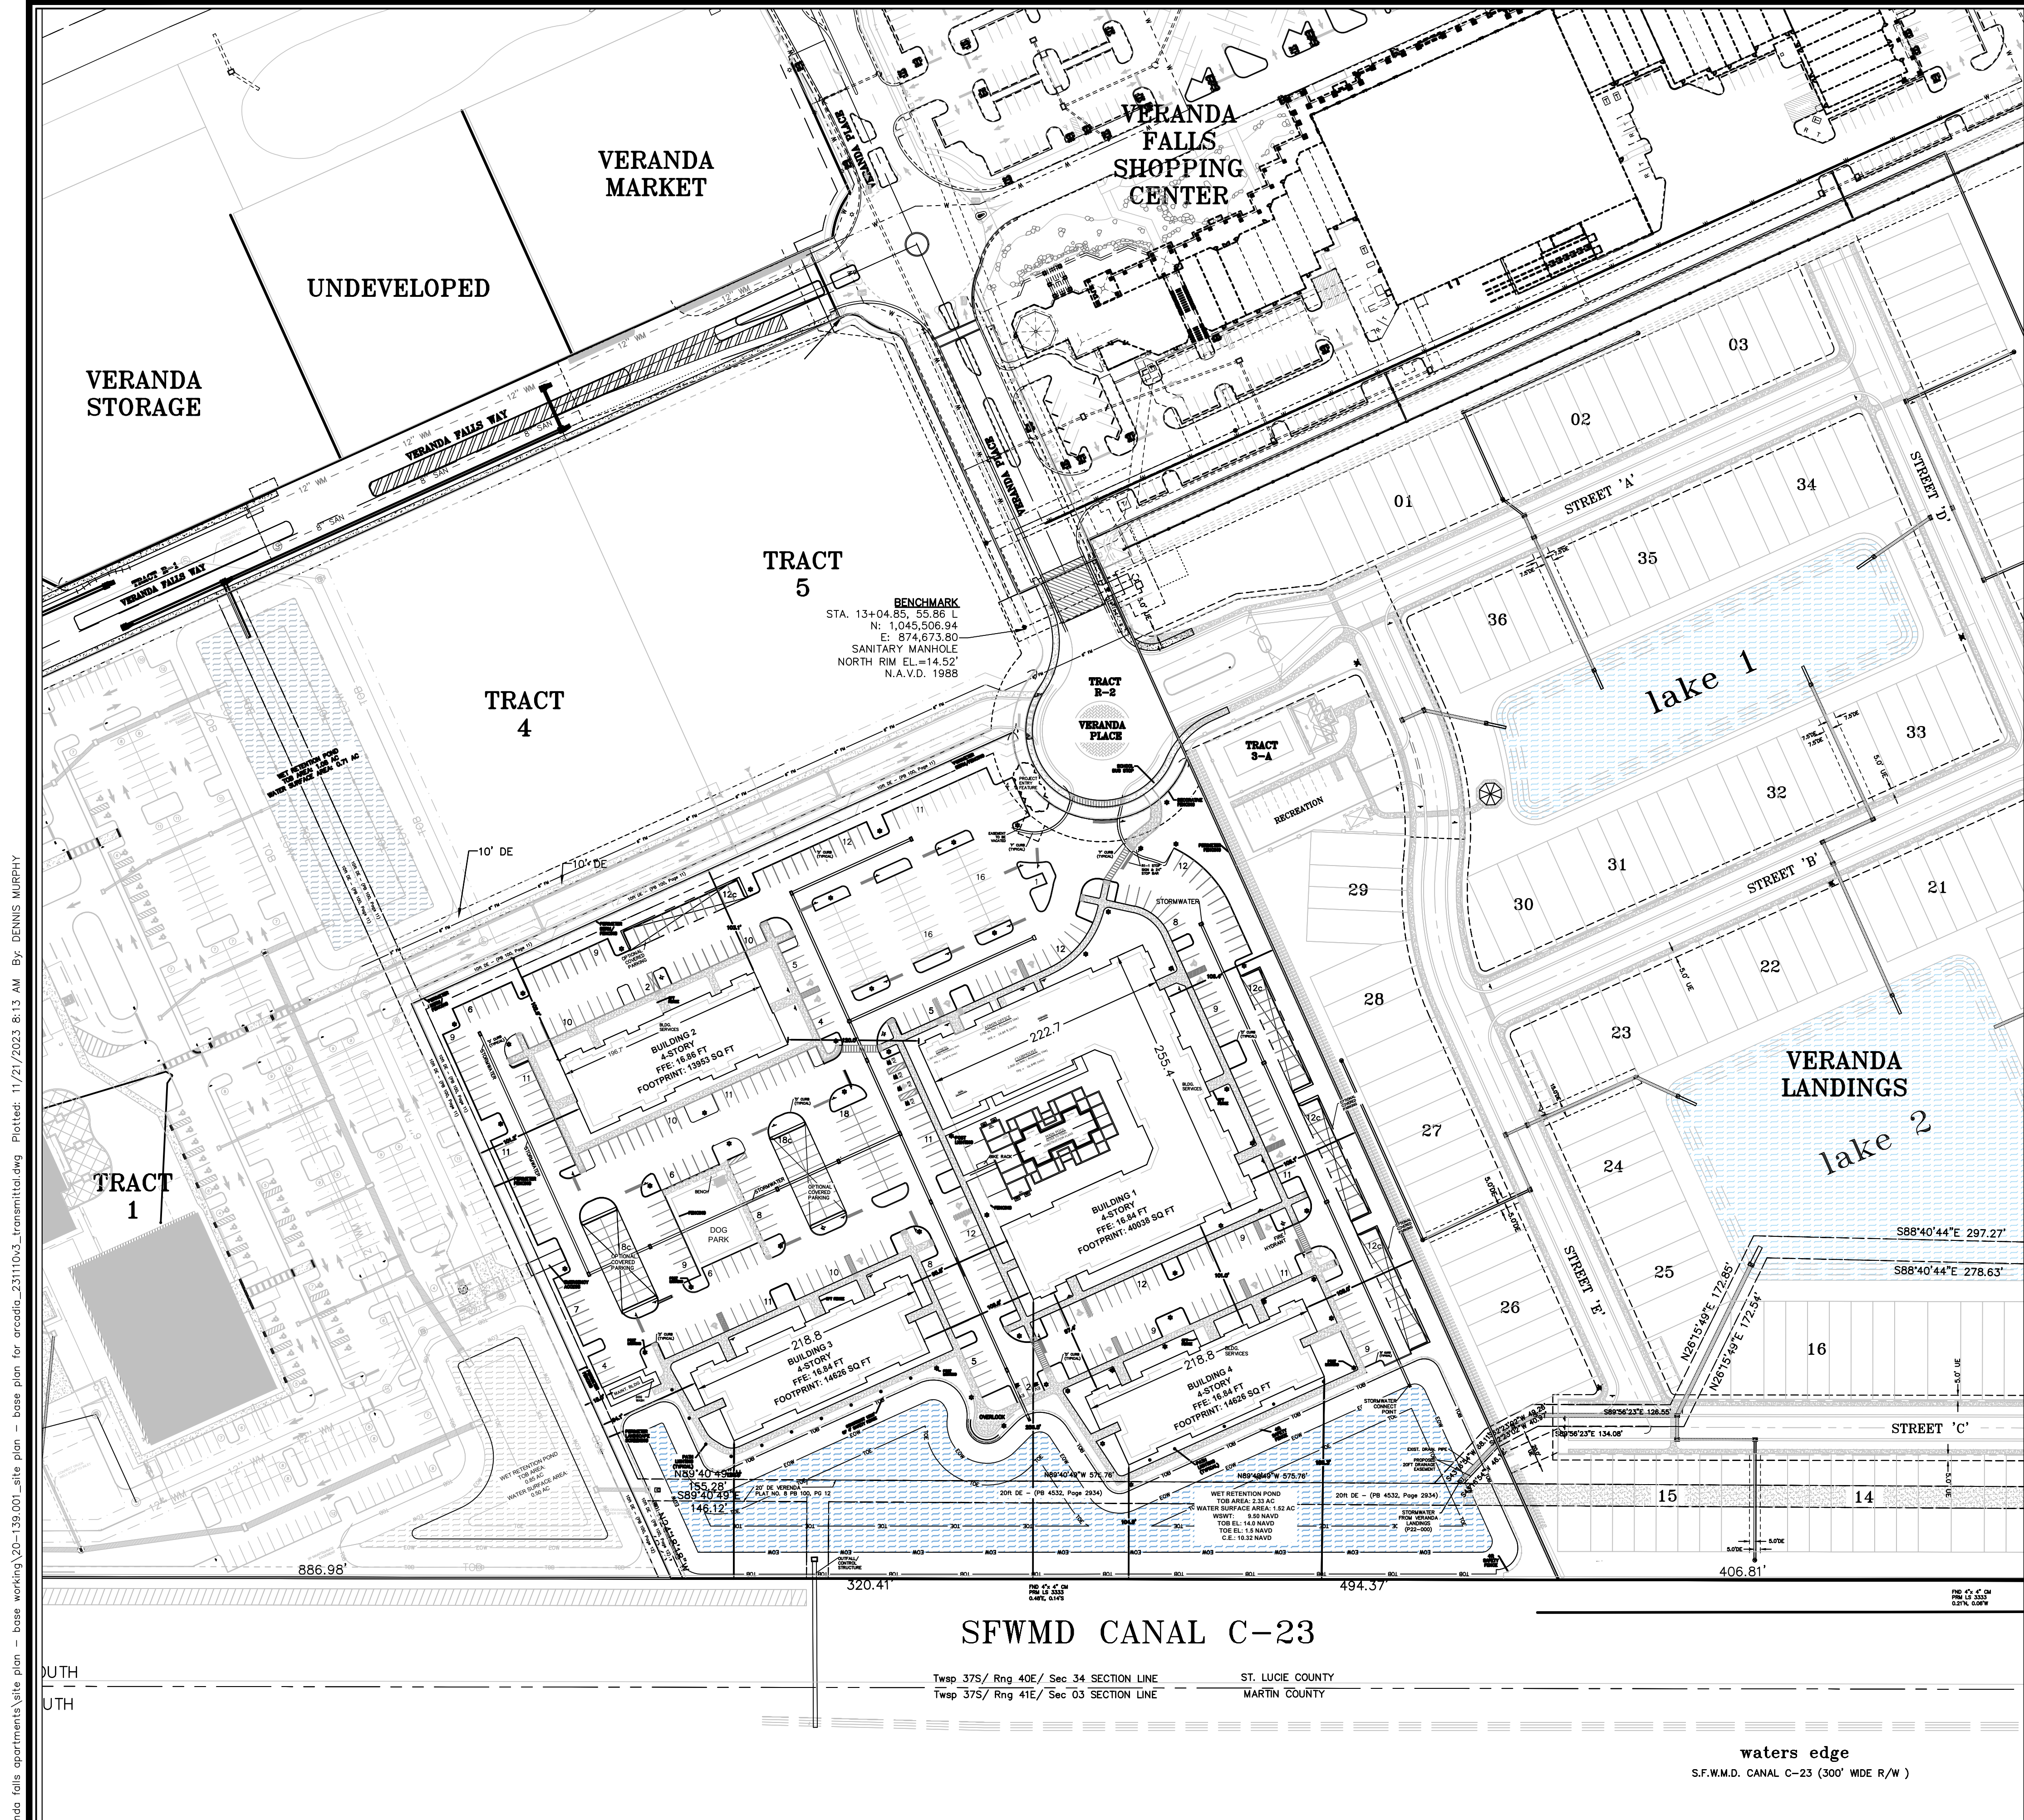

LOCATION MAP
 (NTS)

F:\2022\22-139.001 - veranda falls apartments\site plan - base working\20-139.001_site plan - base plan for arcadia_23110x3_transmittal.dwg Plotted: 11/21/2023 8:13 AM By: DENNIS MURPHY

COMPUTER FILE REF.	FIELD BK./PG.

CULPEPPER & TERPENING INC
 2980 SOUTH 25th STREET • FORT PIERCE, FLORIDA 34981
 PHONE 772-464-3537 • FAX 772-464-9497 • www.ct-eng.com
 STATE OF FLORIDA BOARD OF PROFESSIONAL ENGINEERS AUTHORIZATION NO. 4286

- REVISIONS -		BY	DATE
UPDATED PER SPRC COMMENTS		DJM	23.11.10
CALCS.			
DRAWN			
DETAILED			
CHECKED			
APPROVED			



	BY	DATE
DESIGNED	##	##
CALCS.	##	##
DRAWN	DJM	10-02-23
DETAILED	##	##
CHECKED	##	##
APPROVED	##	##

ARCADIA @ VERANDA FALLS

SITE AERIAL

DATE: 23-10-02
HORIZ. SCALE: 1:80
VERT. SCALE: ####
JOB No. 20-139.001
SHEET 2 of 5


TRACT 4

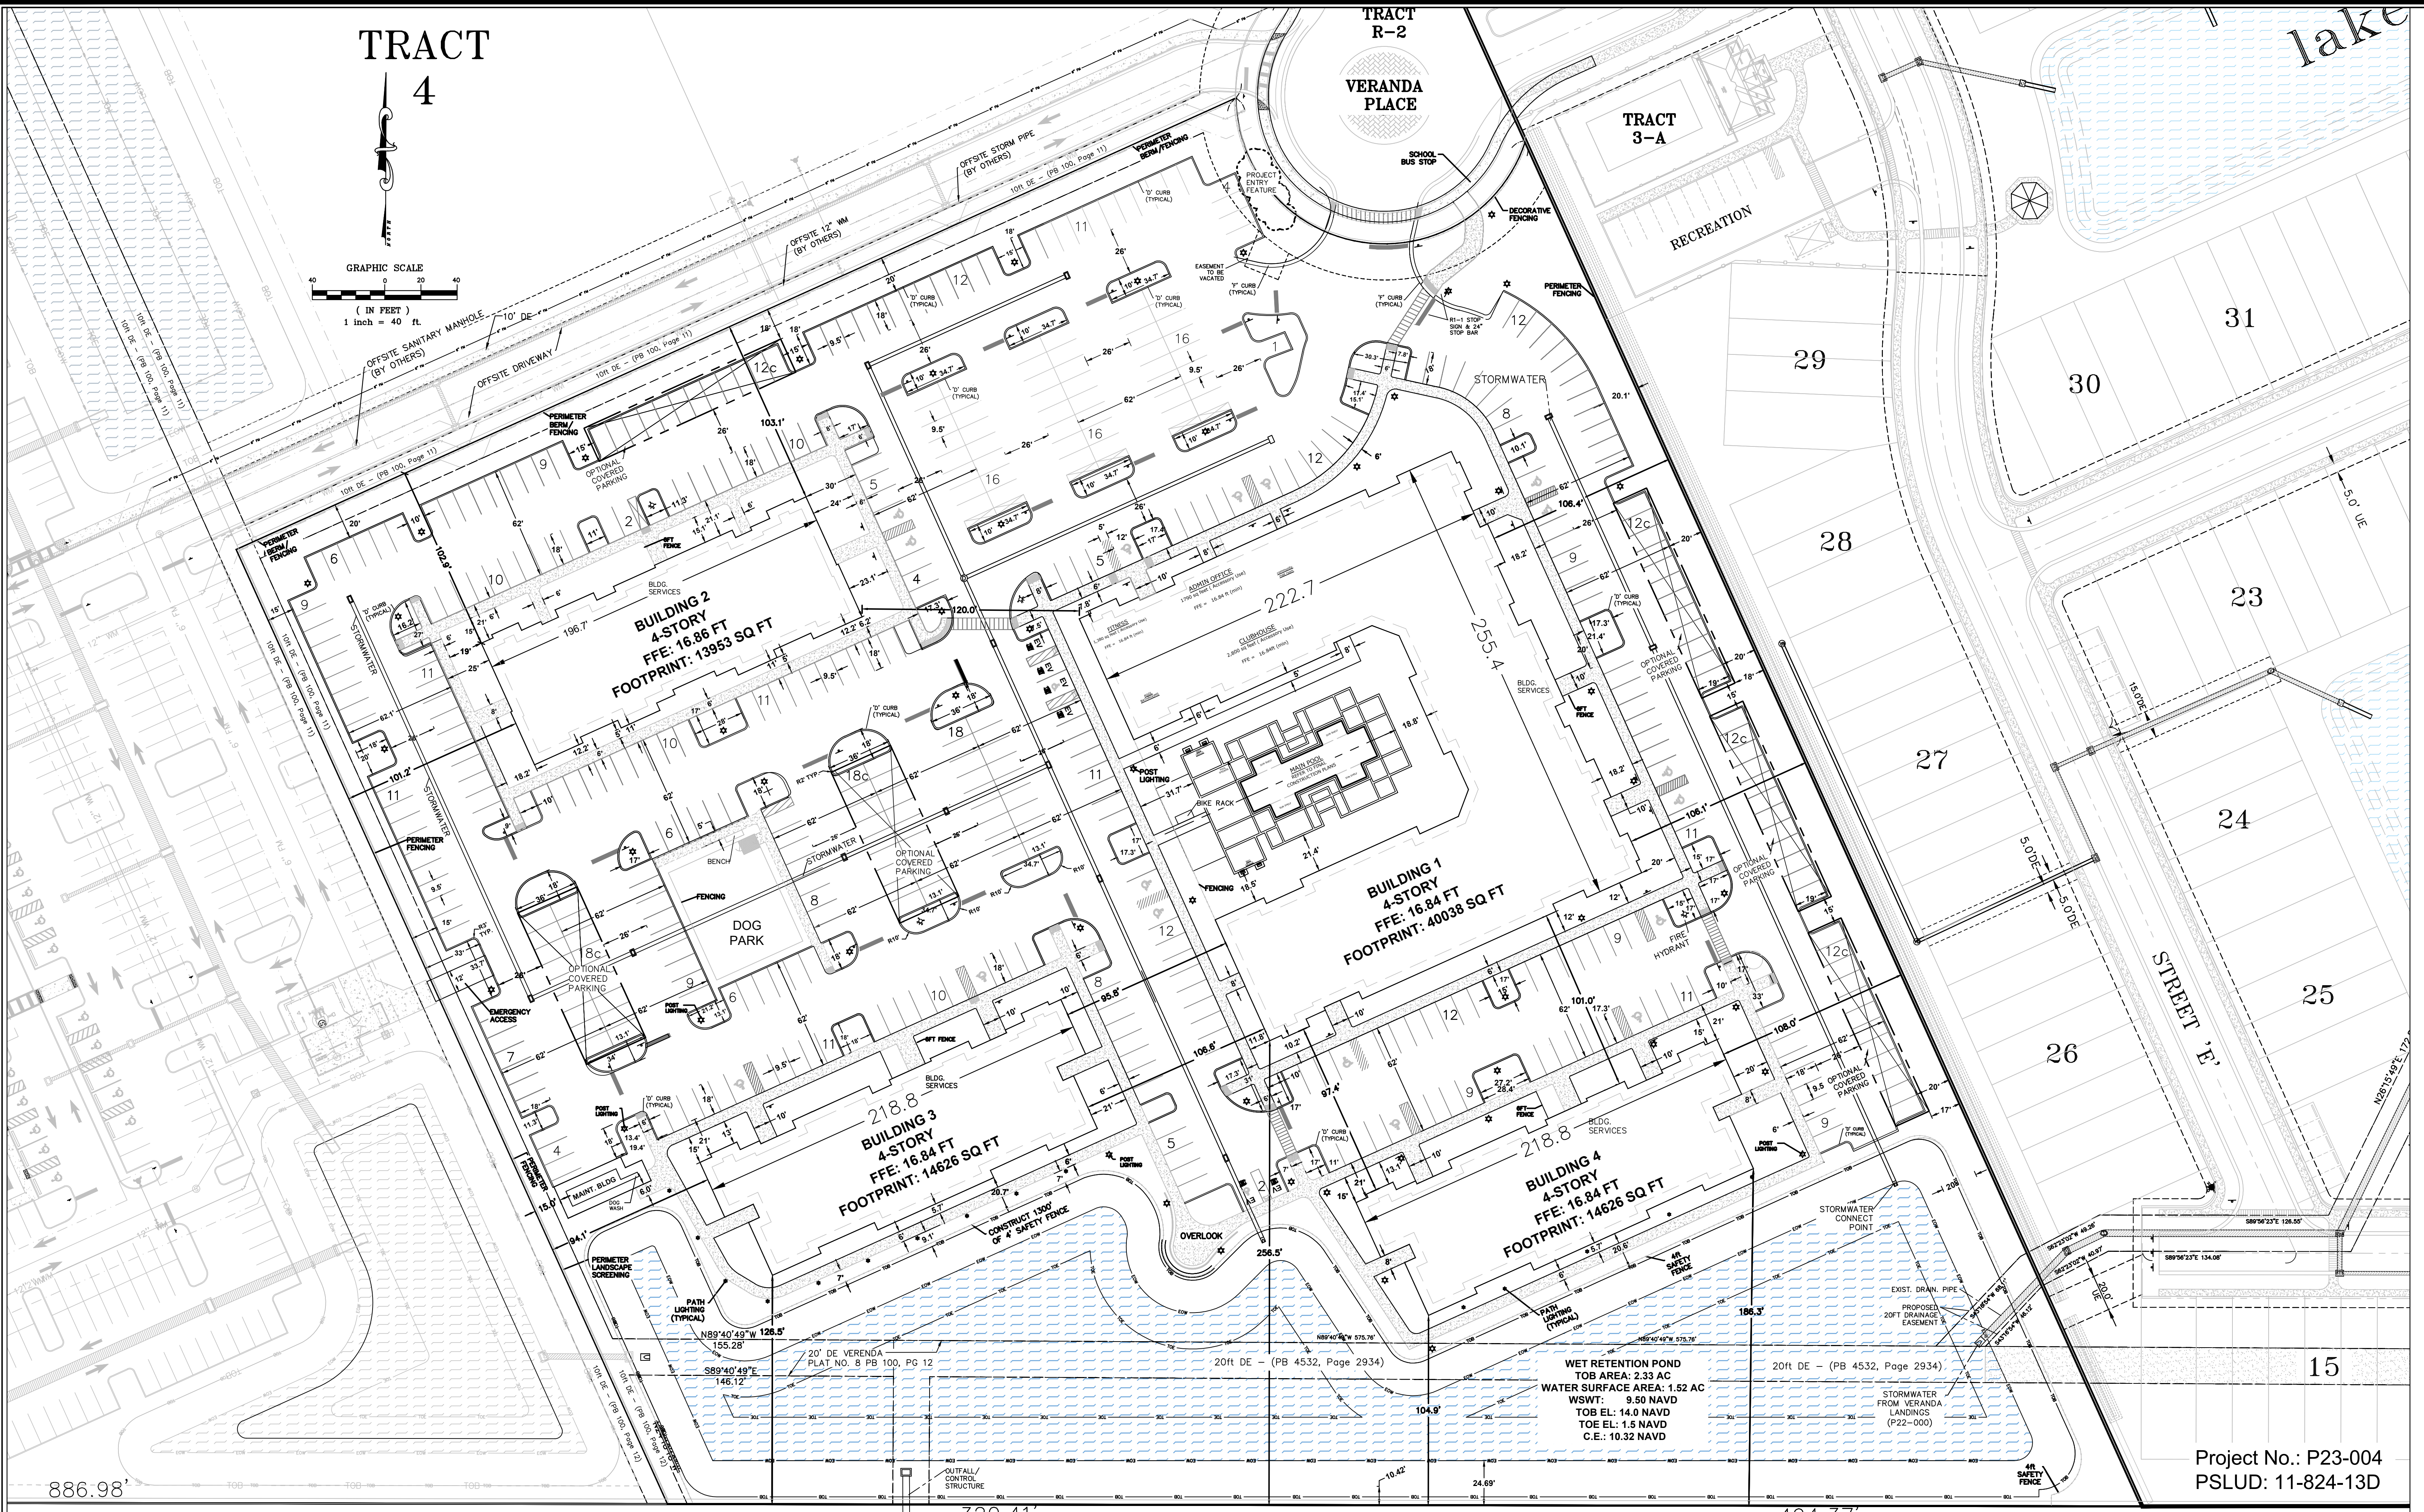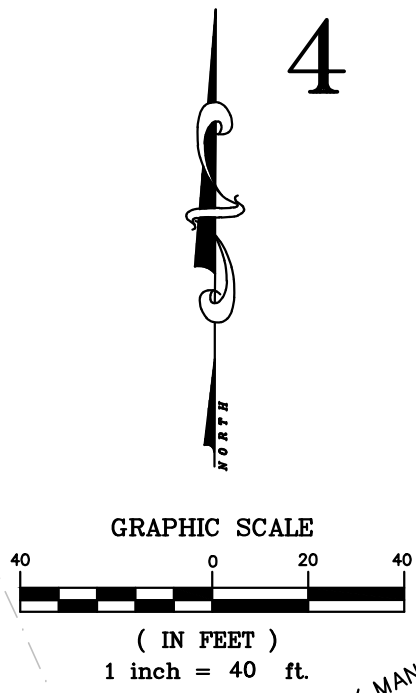

Project No.: P23-004
PSLUD: 11-824-13D

F:\2022\22-139.001 - veranda falls apartments\site plan - base plan for arcadia_23111043_transmittal.dwg Plotted: 11/21/2023 8:18 AM By: DENNIS MURPHY

COMPUTER FILE REF.	FIELD BK./PG.



CULPEPPER & TERPENING INC
2980 SOUTH 25th STREET • FORT PIERCE, FLORIDA 34981
PHONE 772-464-2537 • FAX 772-464-8497 • www.ct-eng.com
STATE OF FLORIDA BOARD OF PROFESSIONAL ENGINEERS AUTHORIZATION NO. 4286

- REVISIONS -		BY	DATE



DESIGNED	BY	DATE

ARCADIA @ VERANDA FALLS

SITE PLAN

DATE: 23.08.20
HORIZ. SCALE: N/A
VERT. SCALE: N/A
JOB No. 22-139
SHEET 3 of 5

TRACT 4

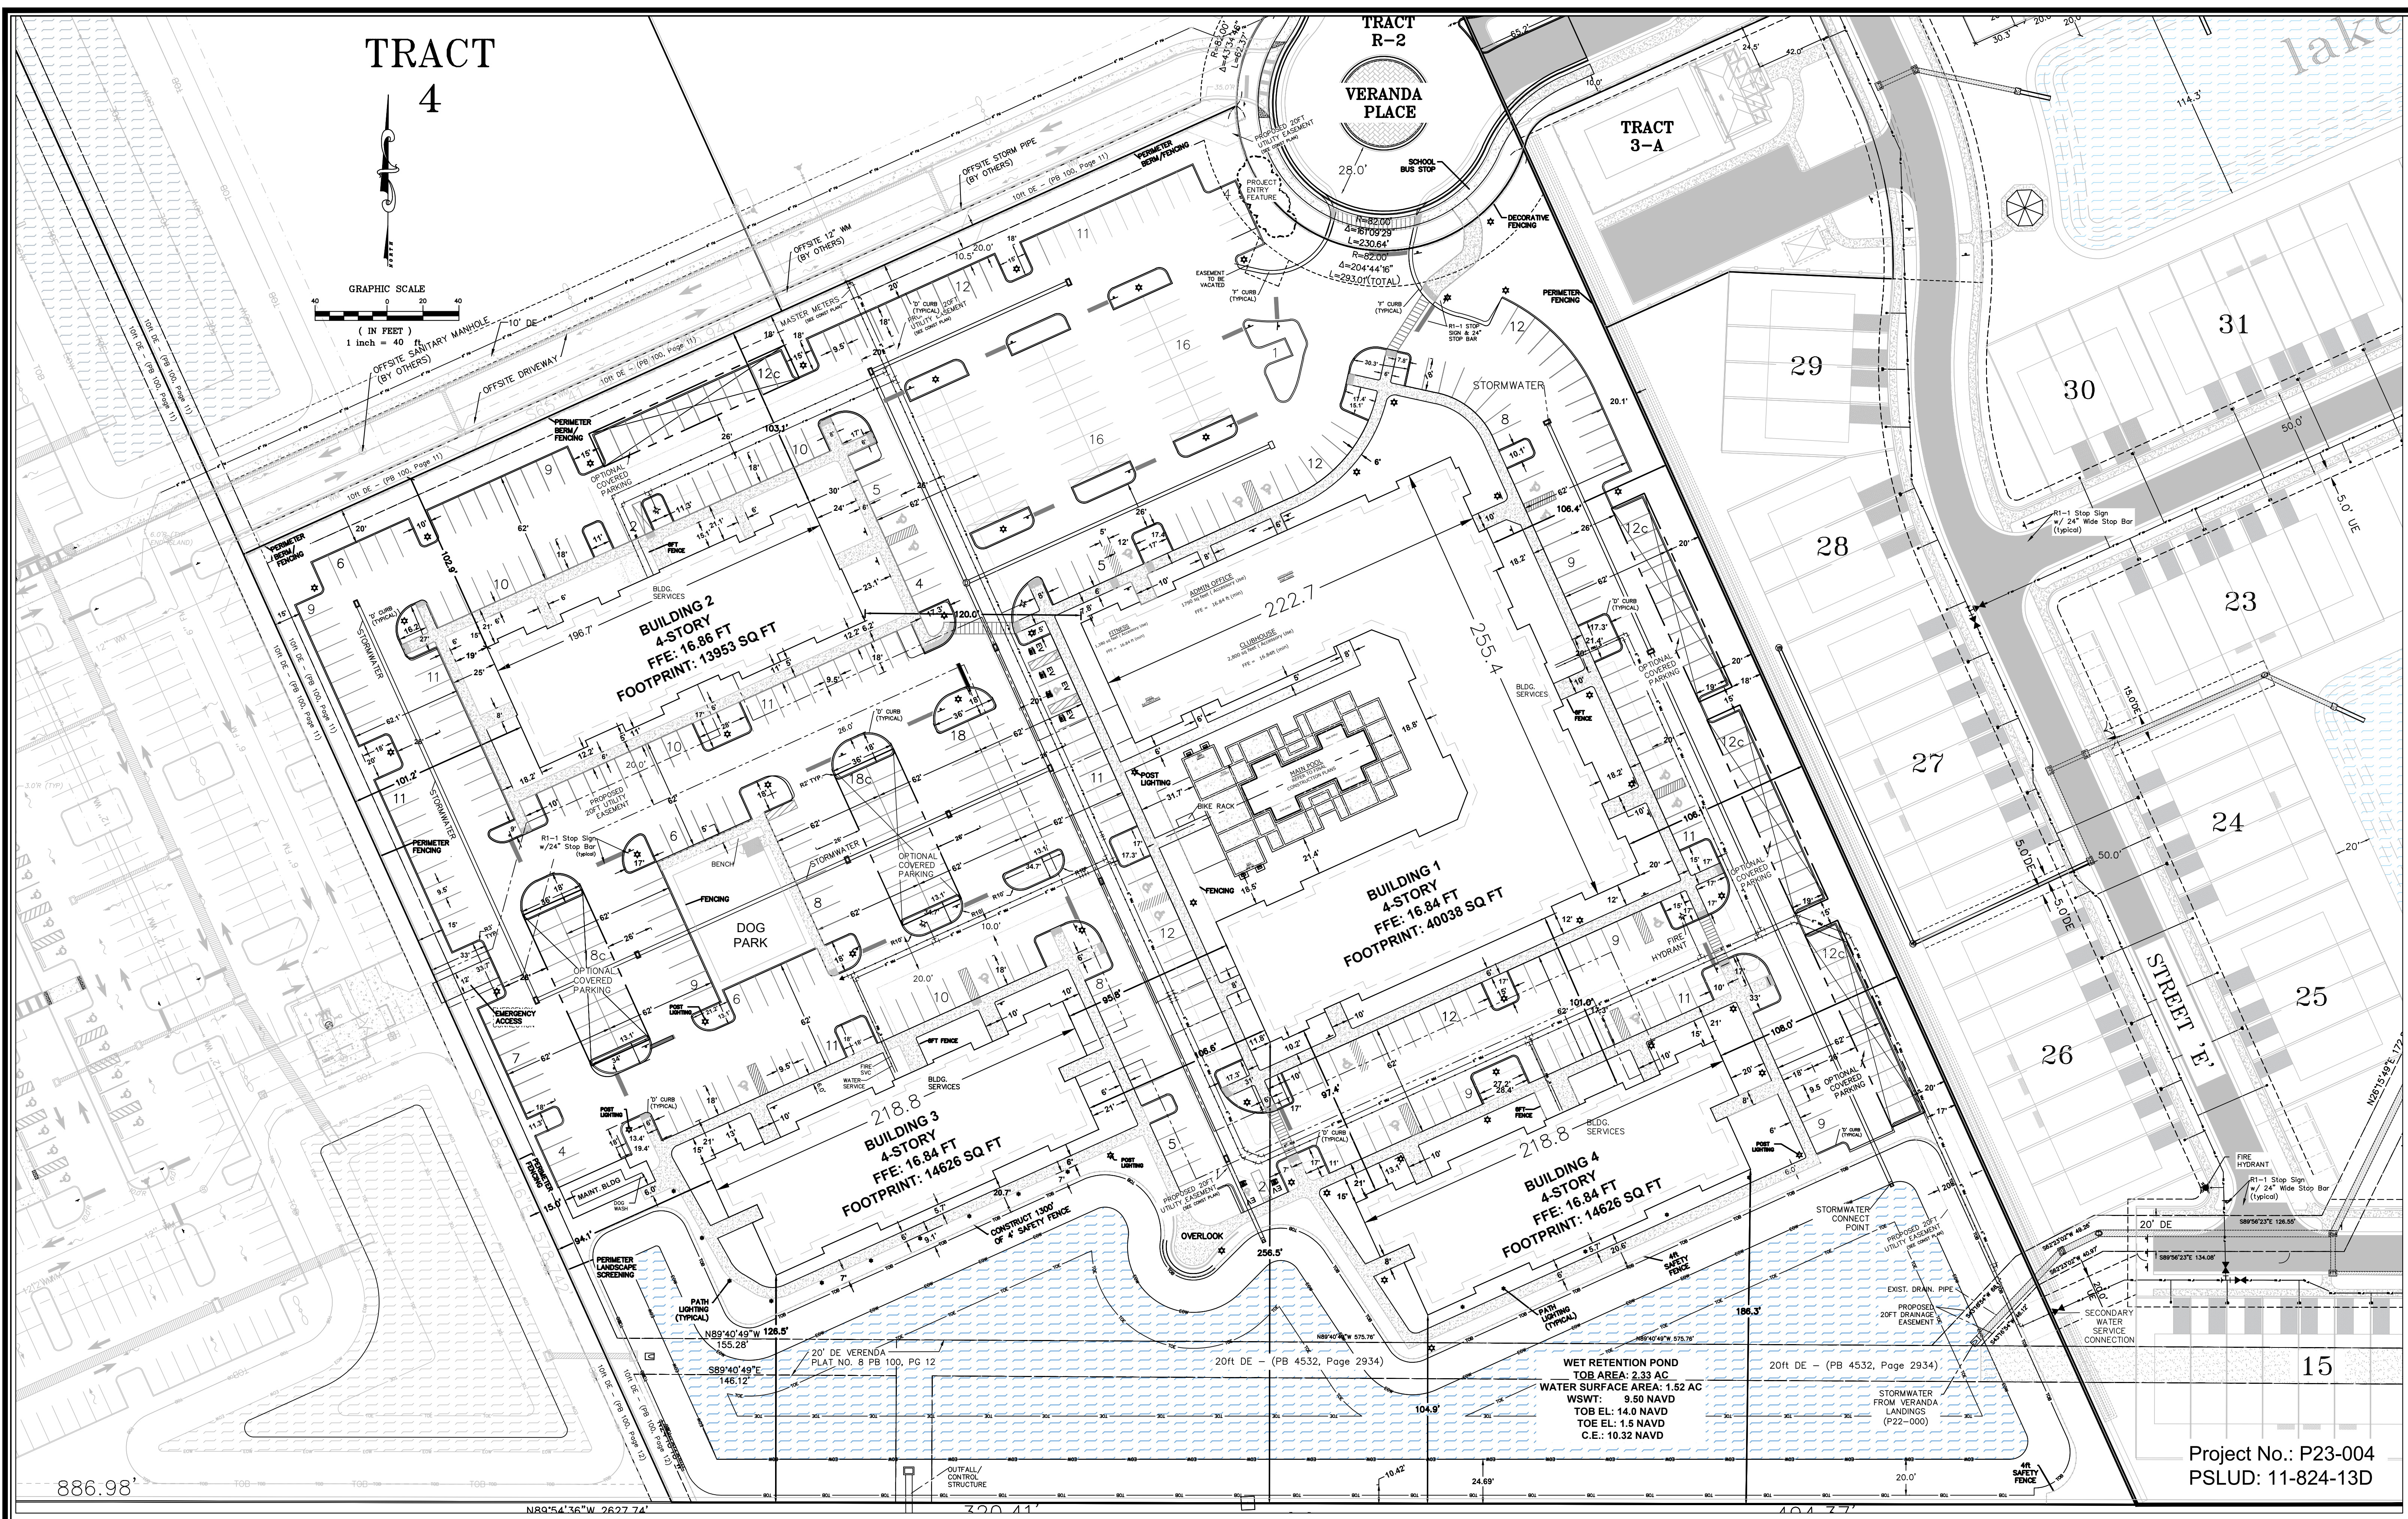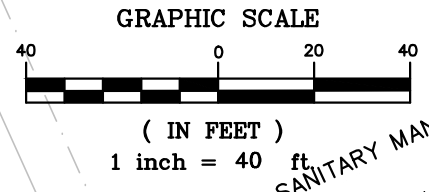

F:\2022\22-139-001 - veranda falls apartments\site plan - base working\20-139-001_sps\transmittal.dwg Plotted: 11/21/2023 8:24 AM By: DENNIS MURPHY

COMPUTER FILE REF.	FIELD BK./PG.

CULPEPPER & TERPENING INC
2980 SOUTH 25th STREET • FORT PIERCE, FLORIDA 34981
PHONE 772-464-3537 • FAX 772-464-9497 • www.ct-eng.com
STATE OF FLORIDA BOARD OF PROFESSIONAL ENGINEERS AUTHORIZATION NO. 4286

- REVISIONS -		BY	DATE

	BY	DATE
DESIGNED	##	##
CALCS.	##	##
DRAWN	##	##
DETAILED	##	##
CHECKED	##	##
APPROVED	##	##

ARCADIA @ VERANDA FALLS

UTILITY SITE PLAN

DATE: 23.08.20
HORIZ. SCALE: 1:40
VERT. SCALE: N/A
JOB No. 22-139
SHEET 4 of 5

