


MedSquare I Port Saint Lucie

ARCHITECTURE

COVER SHEET	A0
SITE CONTEXT	A001
SITE DIAGRAMS	A002
SITE PLAN & SITE DATA	A100
SITE DETAILS	A100.1
SITE DETAILS	A100.2
LEVEL 1	A101
LEVEL 2	A102
ROOF PLAN	A103
ELEVATIONS	A201
ELEVATIONS	A202
SECTIONS	A301
SITE PHOTOMETRICS	A501
RENDERING	A901
RENDERING	A902

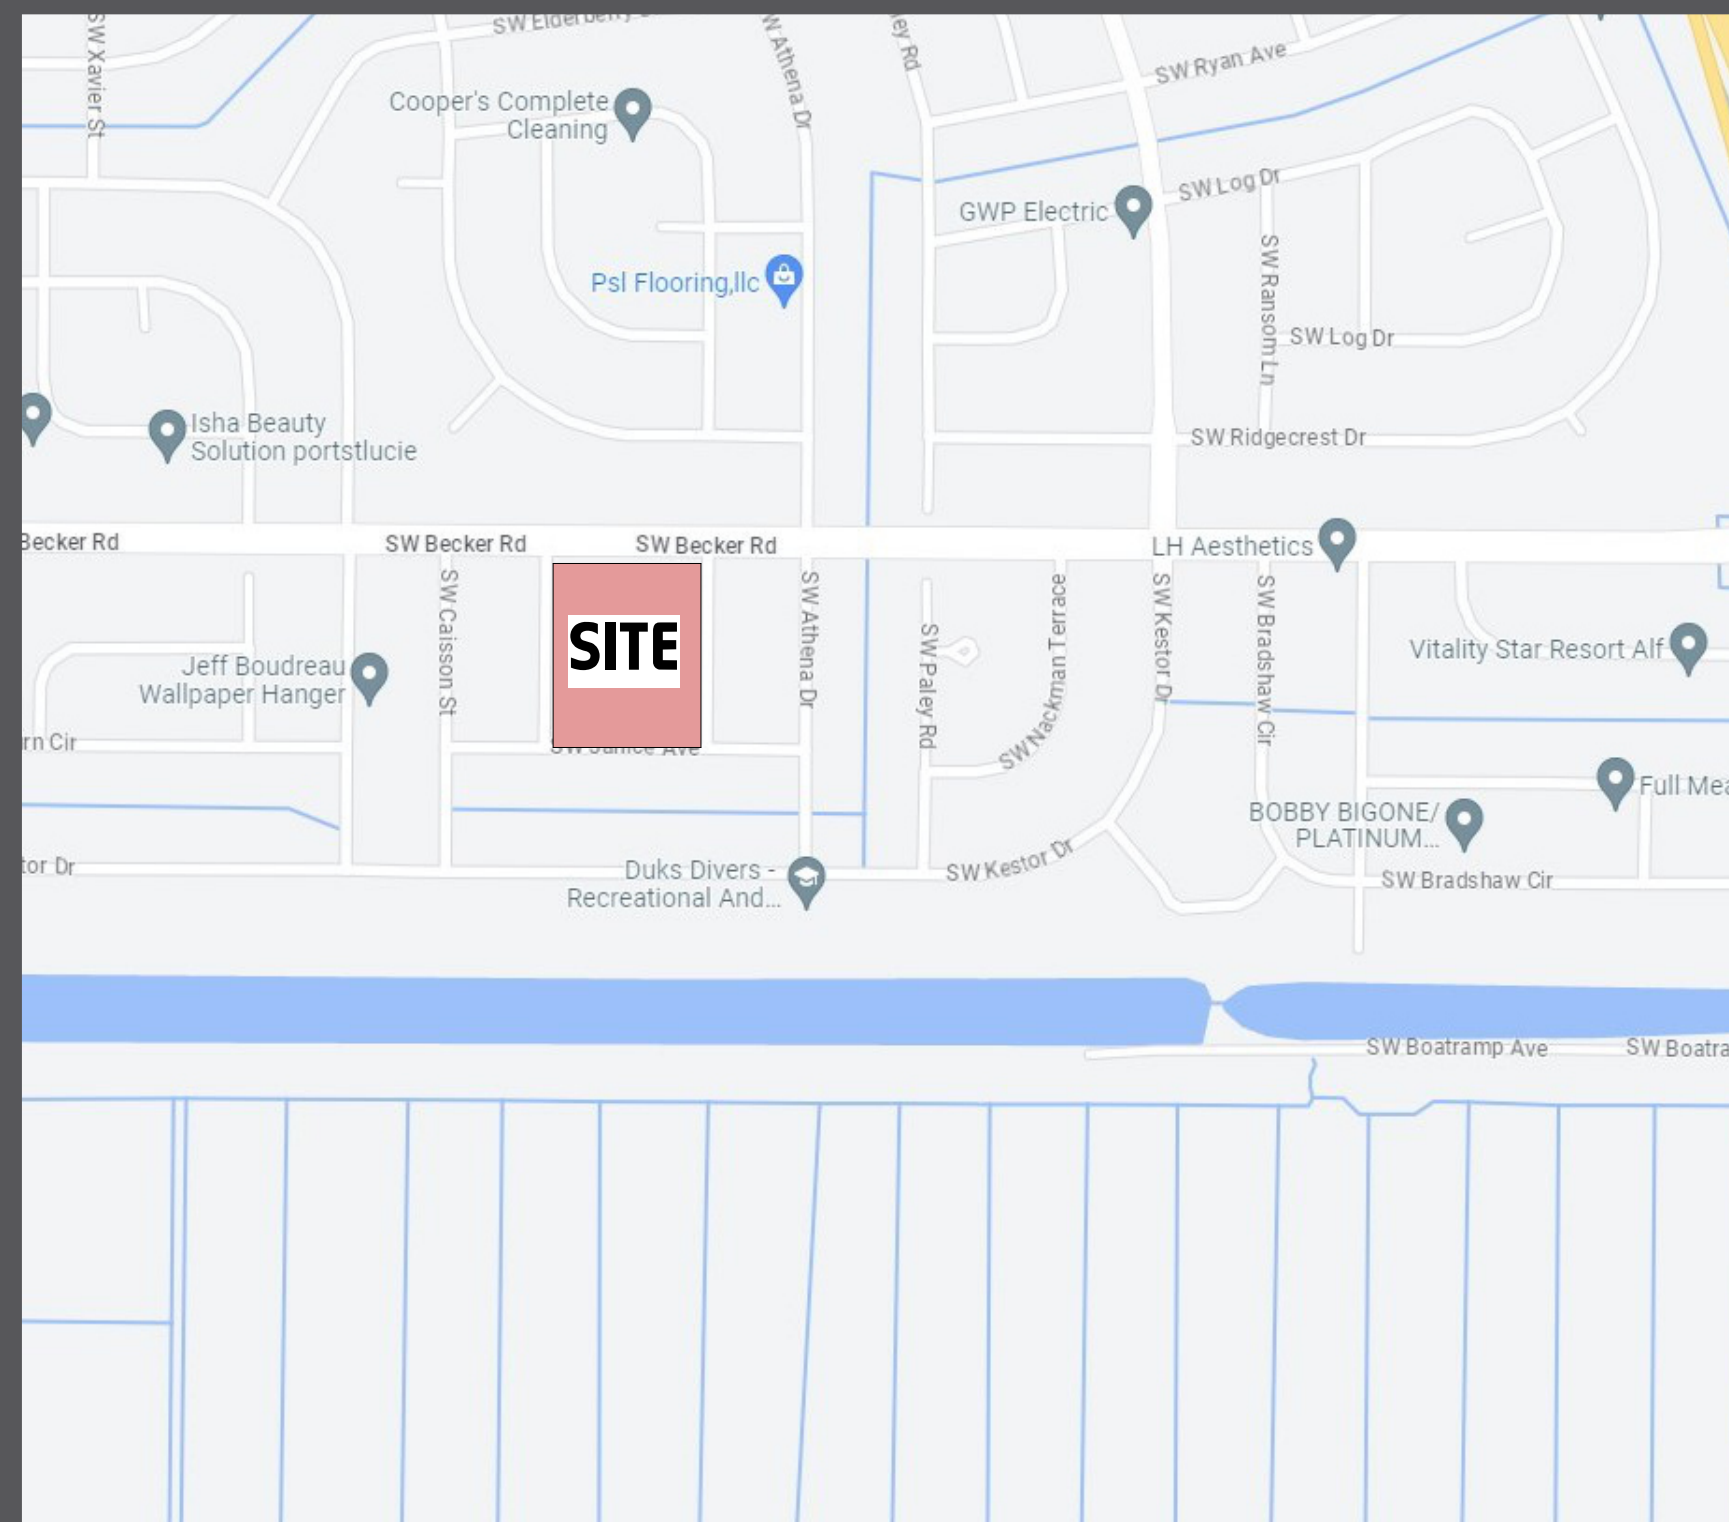

4955 SW 75th Avenue
Miami, Florida 33155
T. 786.879.8882
F. 786.350.1515


www.modisarchitects.com

Design Development



04/24/2024

190 SW Becker Rd,
Port Saint Lucie, FL 34953


#23002

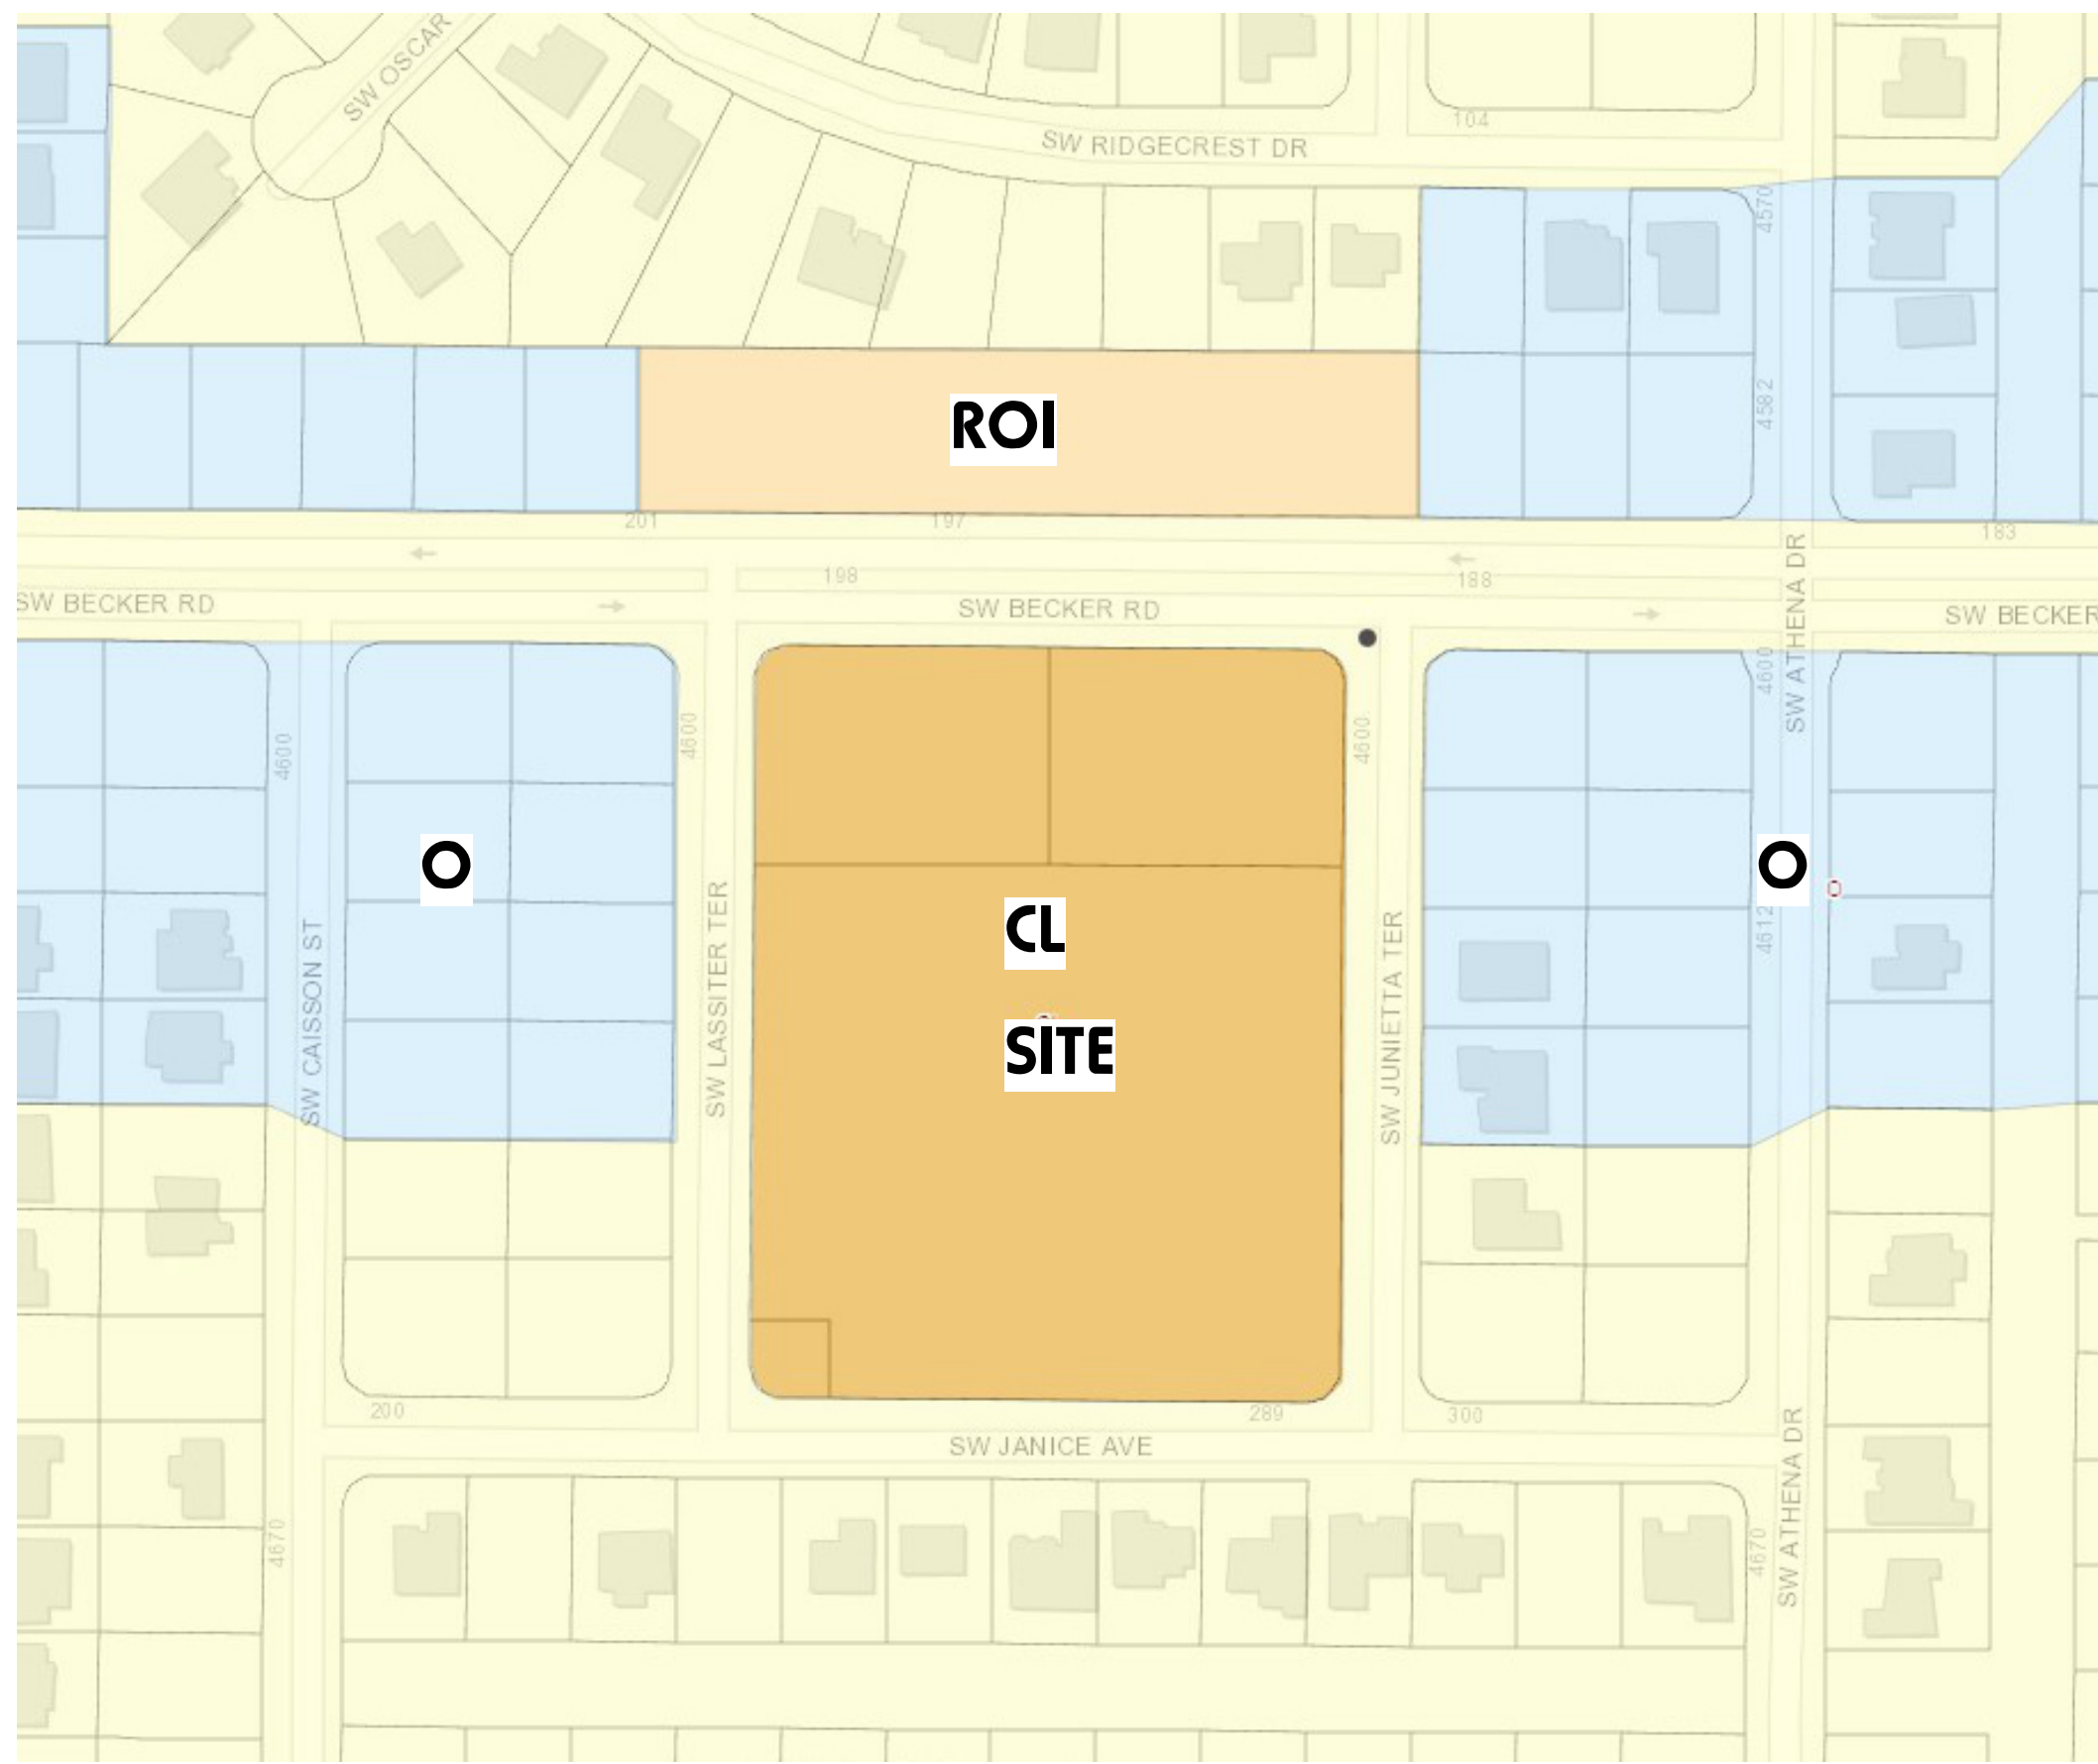


1 Land Use Map
SCALE: 12" = 1'-0"

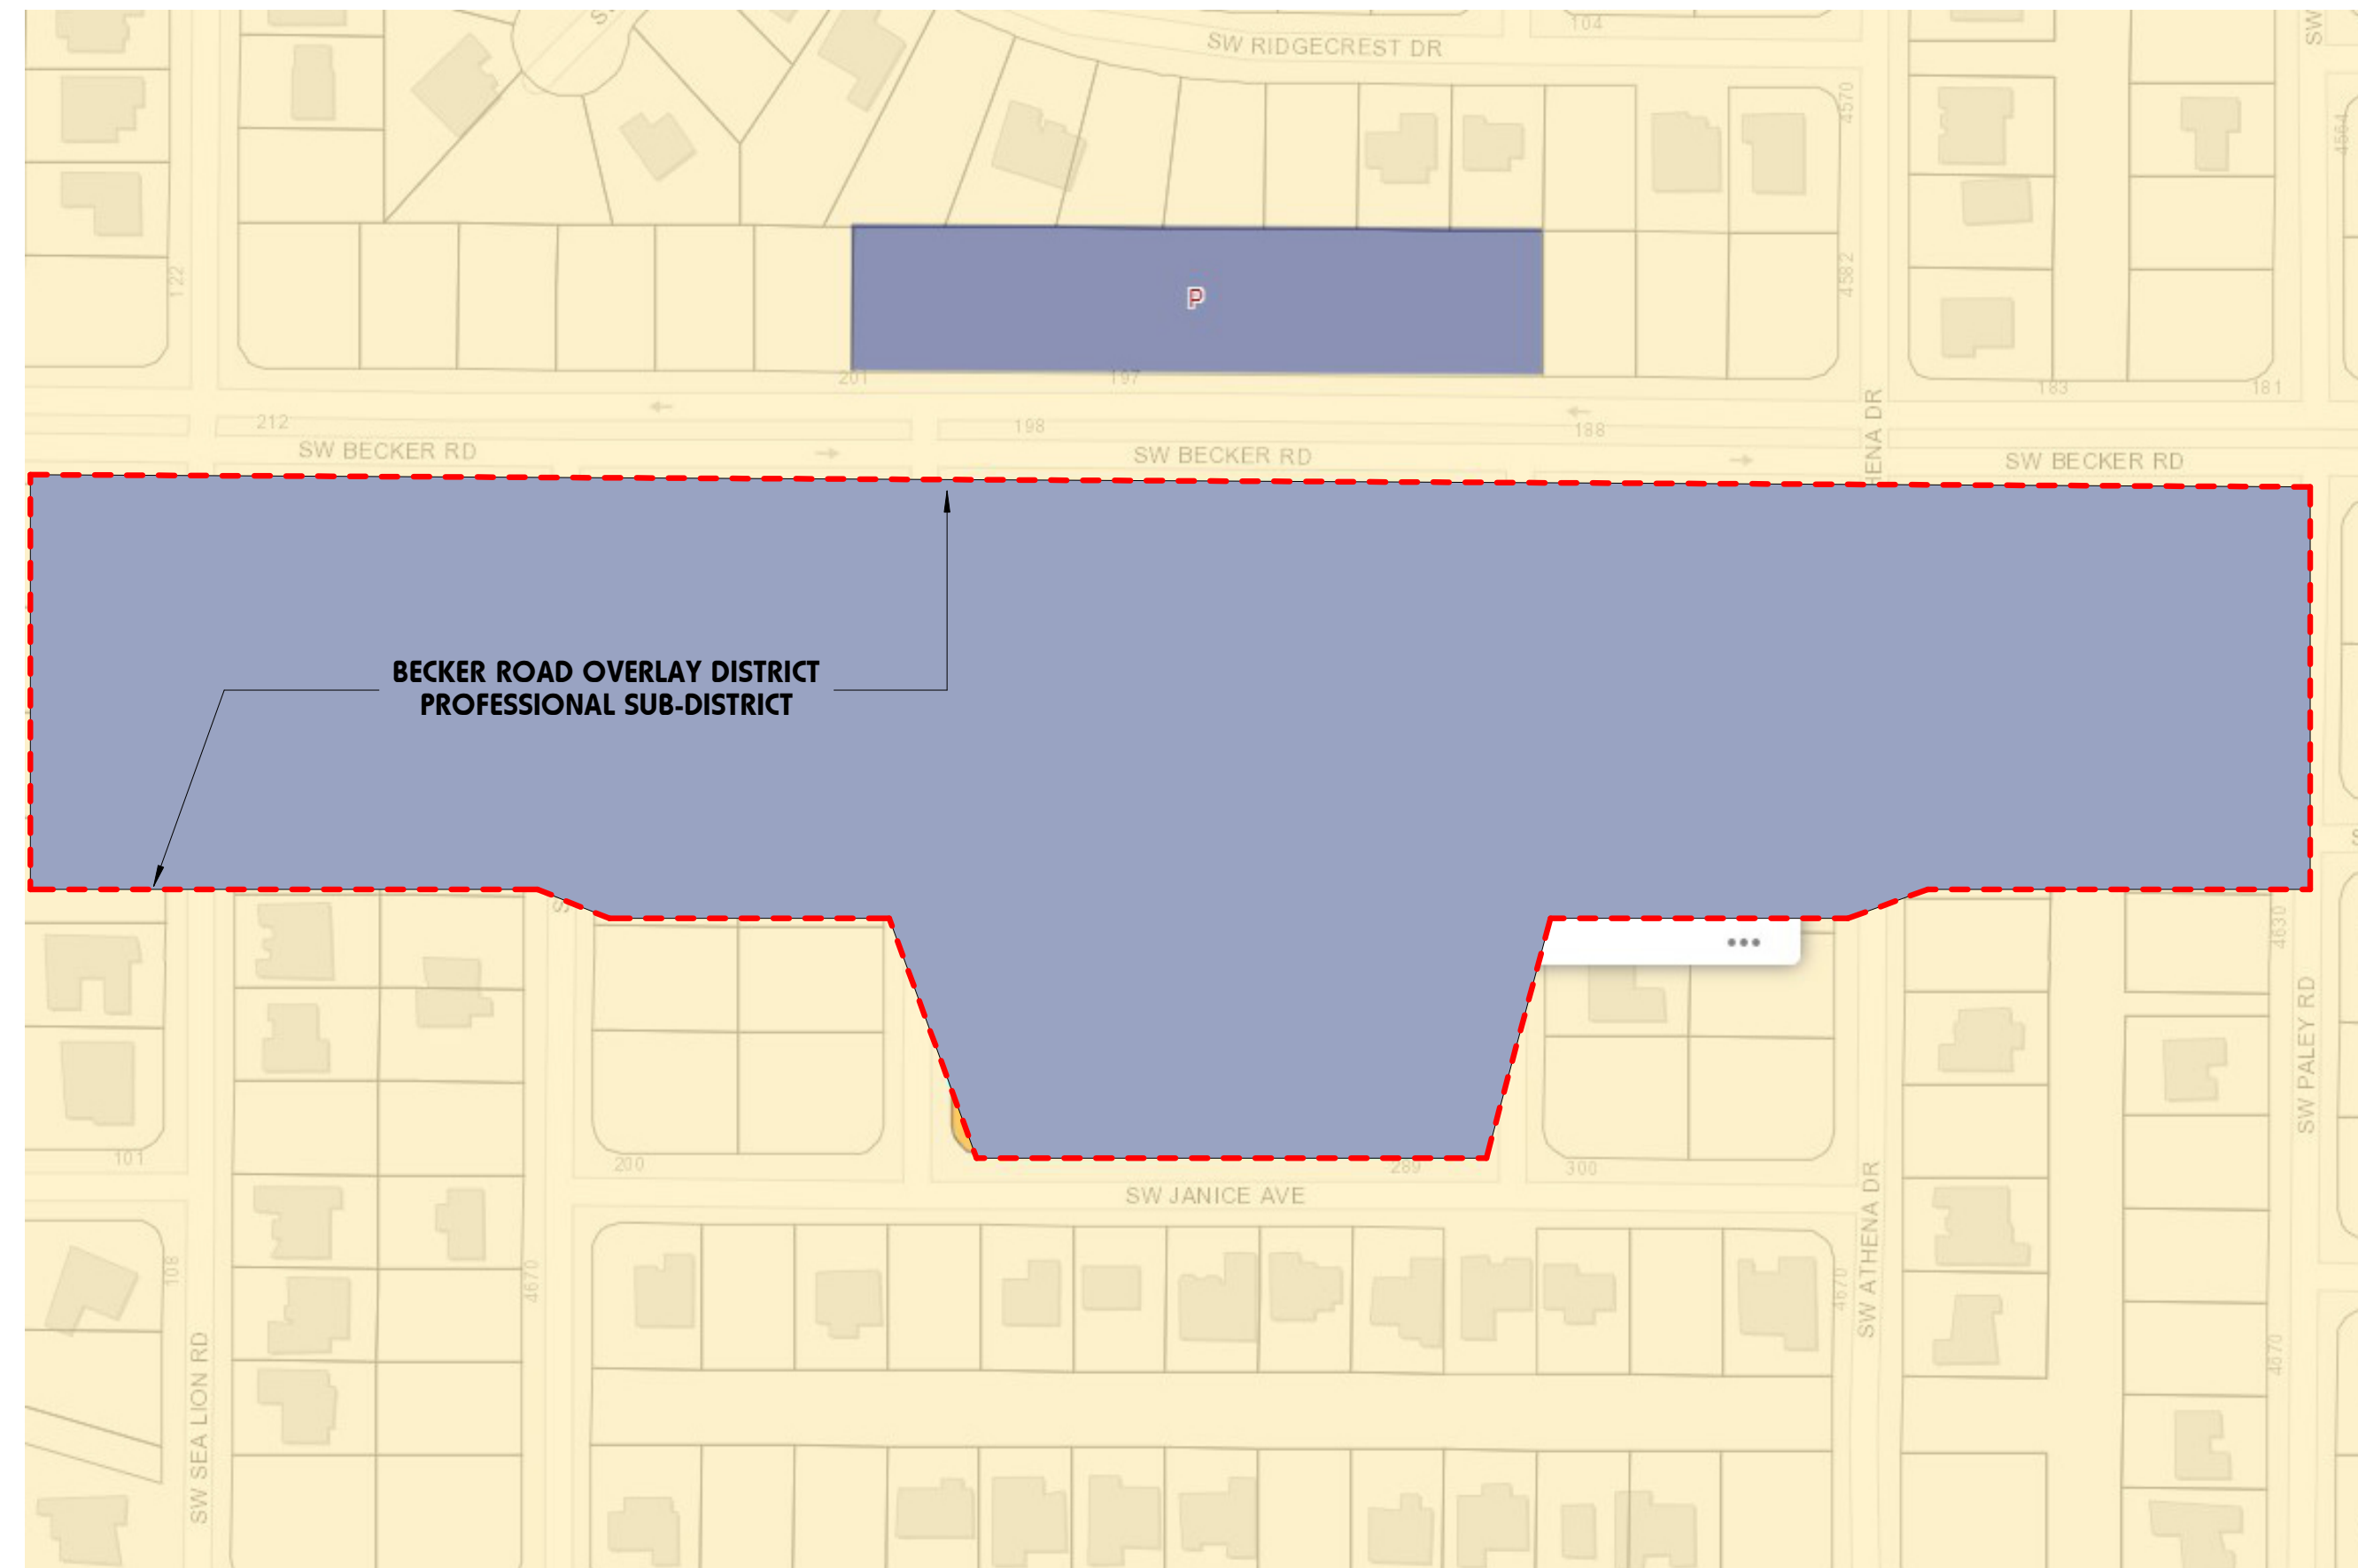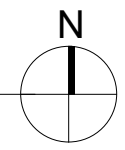

2 Zoning Map
SCALE: 12" = 1'-0"

 

3 Aerial Map
SCALE: 12" = 1'-0"

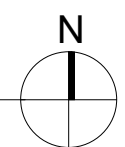

VIEW 1




VIEW 3



VIEW 2



VIEW 4

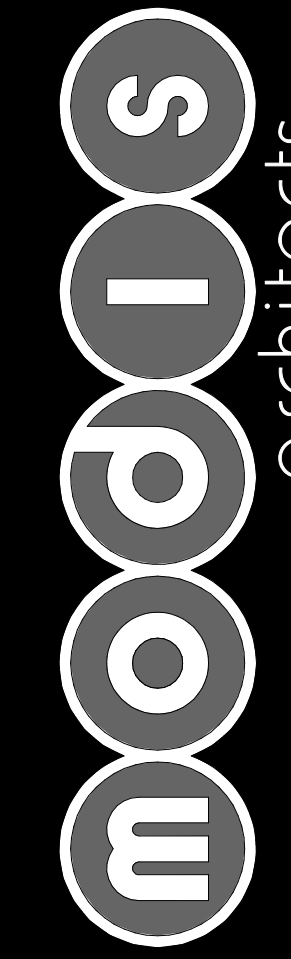

4955 SW 75th Avenue
Miami, Florida 33155
MODIS Architects, LLC
e.MODIS@MODISarchitects.com
t. 786.879.8882
f. 786.350.1515

project info :

**MedSquare | Port
Saint Lucie**

AJP Ventures
NEW CONSTRUCTION
190 SW Becker Rd,
Port Saint Lucie, FL 34953

seal :

ROBERT K. MORISSETTE, AIA, NCARB, LEED AP BD+C, CDP
FLORIDA REGISTERED ARCHITECT # AR 93259

revisions :

Rev. #	Description	Date
	Rezoning Submittal	06/30/2023
	Site Plan Review	11/01/2023
	Site Plan Resubmittal	02/07/2024

drawing data :

Site Context

project number :

#23002

drawing scale :

12" = 1'-0"

drawing date :


04/24/2024

phase :

Design Development

sheet number :

A001

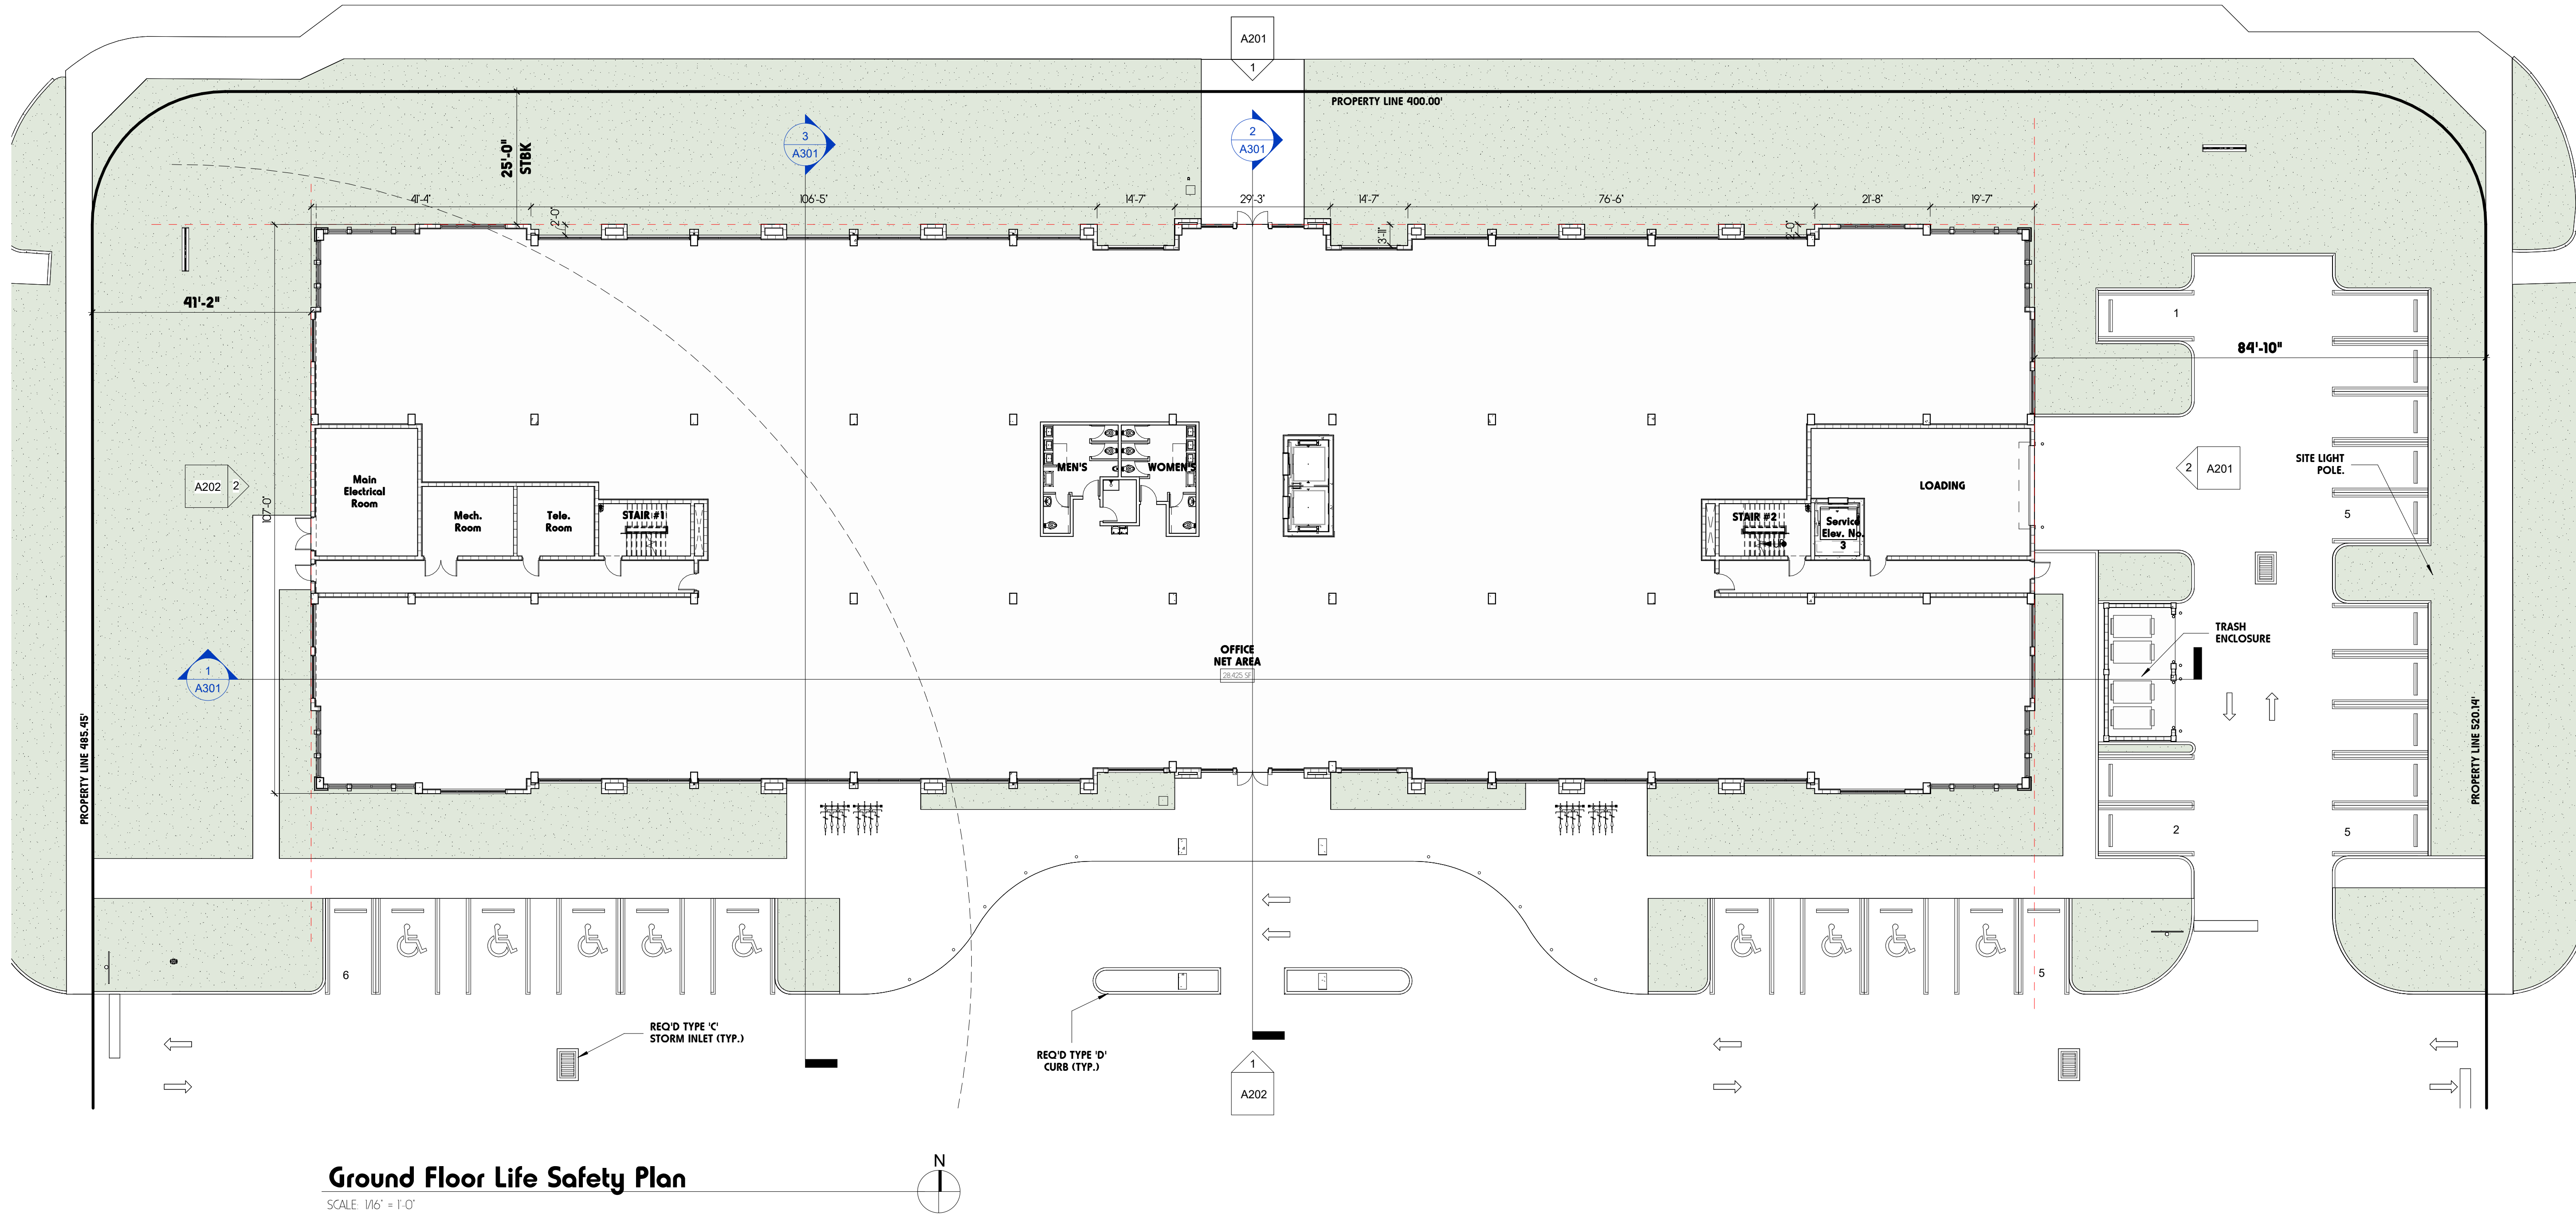

Ground Floor Life Safety Plan

SCALE: 1/16" = 1'-0"

P23-199

project info :

**MedSquare | Port
 Saint Lucie**

AJP Ventures
 NEW CONSTRUCTION
 190 SW Becker Rd,
 Port Saint Lucie, FL 34953

seal :

ROBERT K. MORISSETTE, AIA, NCARB, LEED AP BD+C, CDP
 FLORIDA REGISTERED ARCHITECT # AR 93259

revisions :

Rev. #	Description	Date
	Site Plan Review	11/01/2023
	Site Plan Resubmittal	02/07/2024

drawing data :

Level 1

project number :

#23002

drawing scale :

1/16" = 1'-0"

drawing date :

04/24/2024


phase :

Design Development


sheet number :

A101

Copyright © 2023 MODIS ARCHITECTS, LLC. All Rights Reserved. I:\Users\Broward\Documents\Projects\23002_CD_Groundlevel\DWG

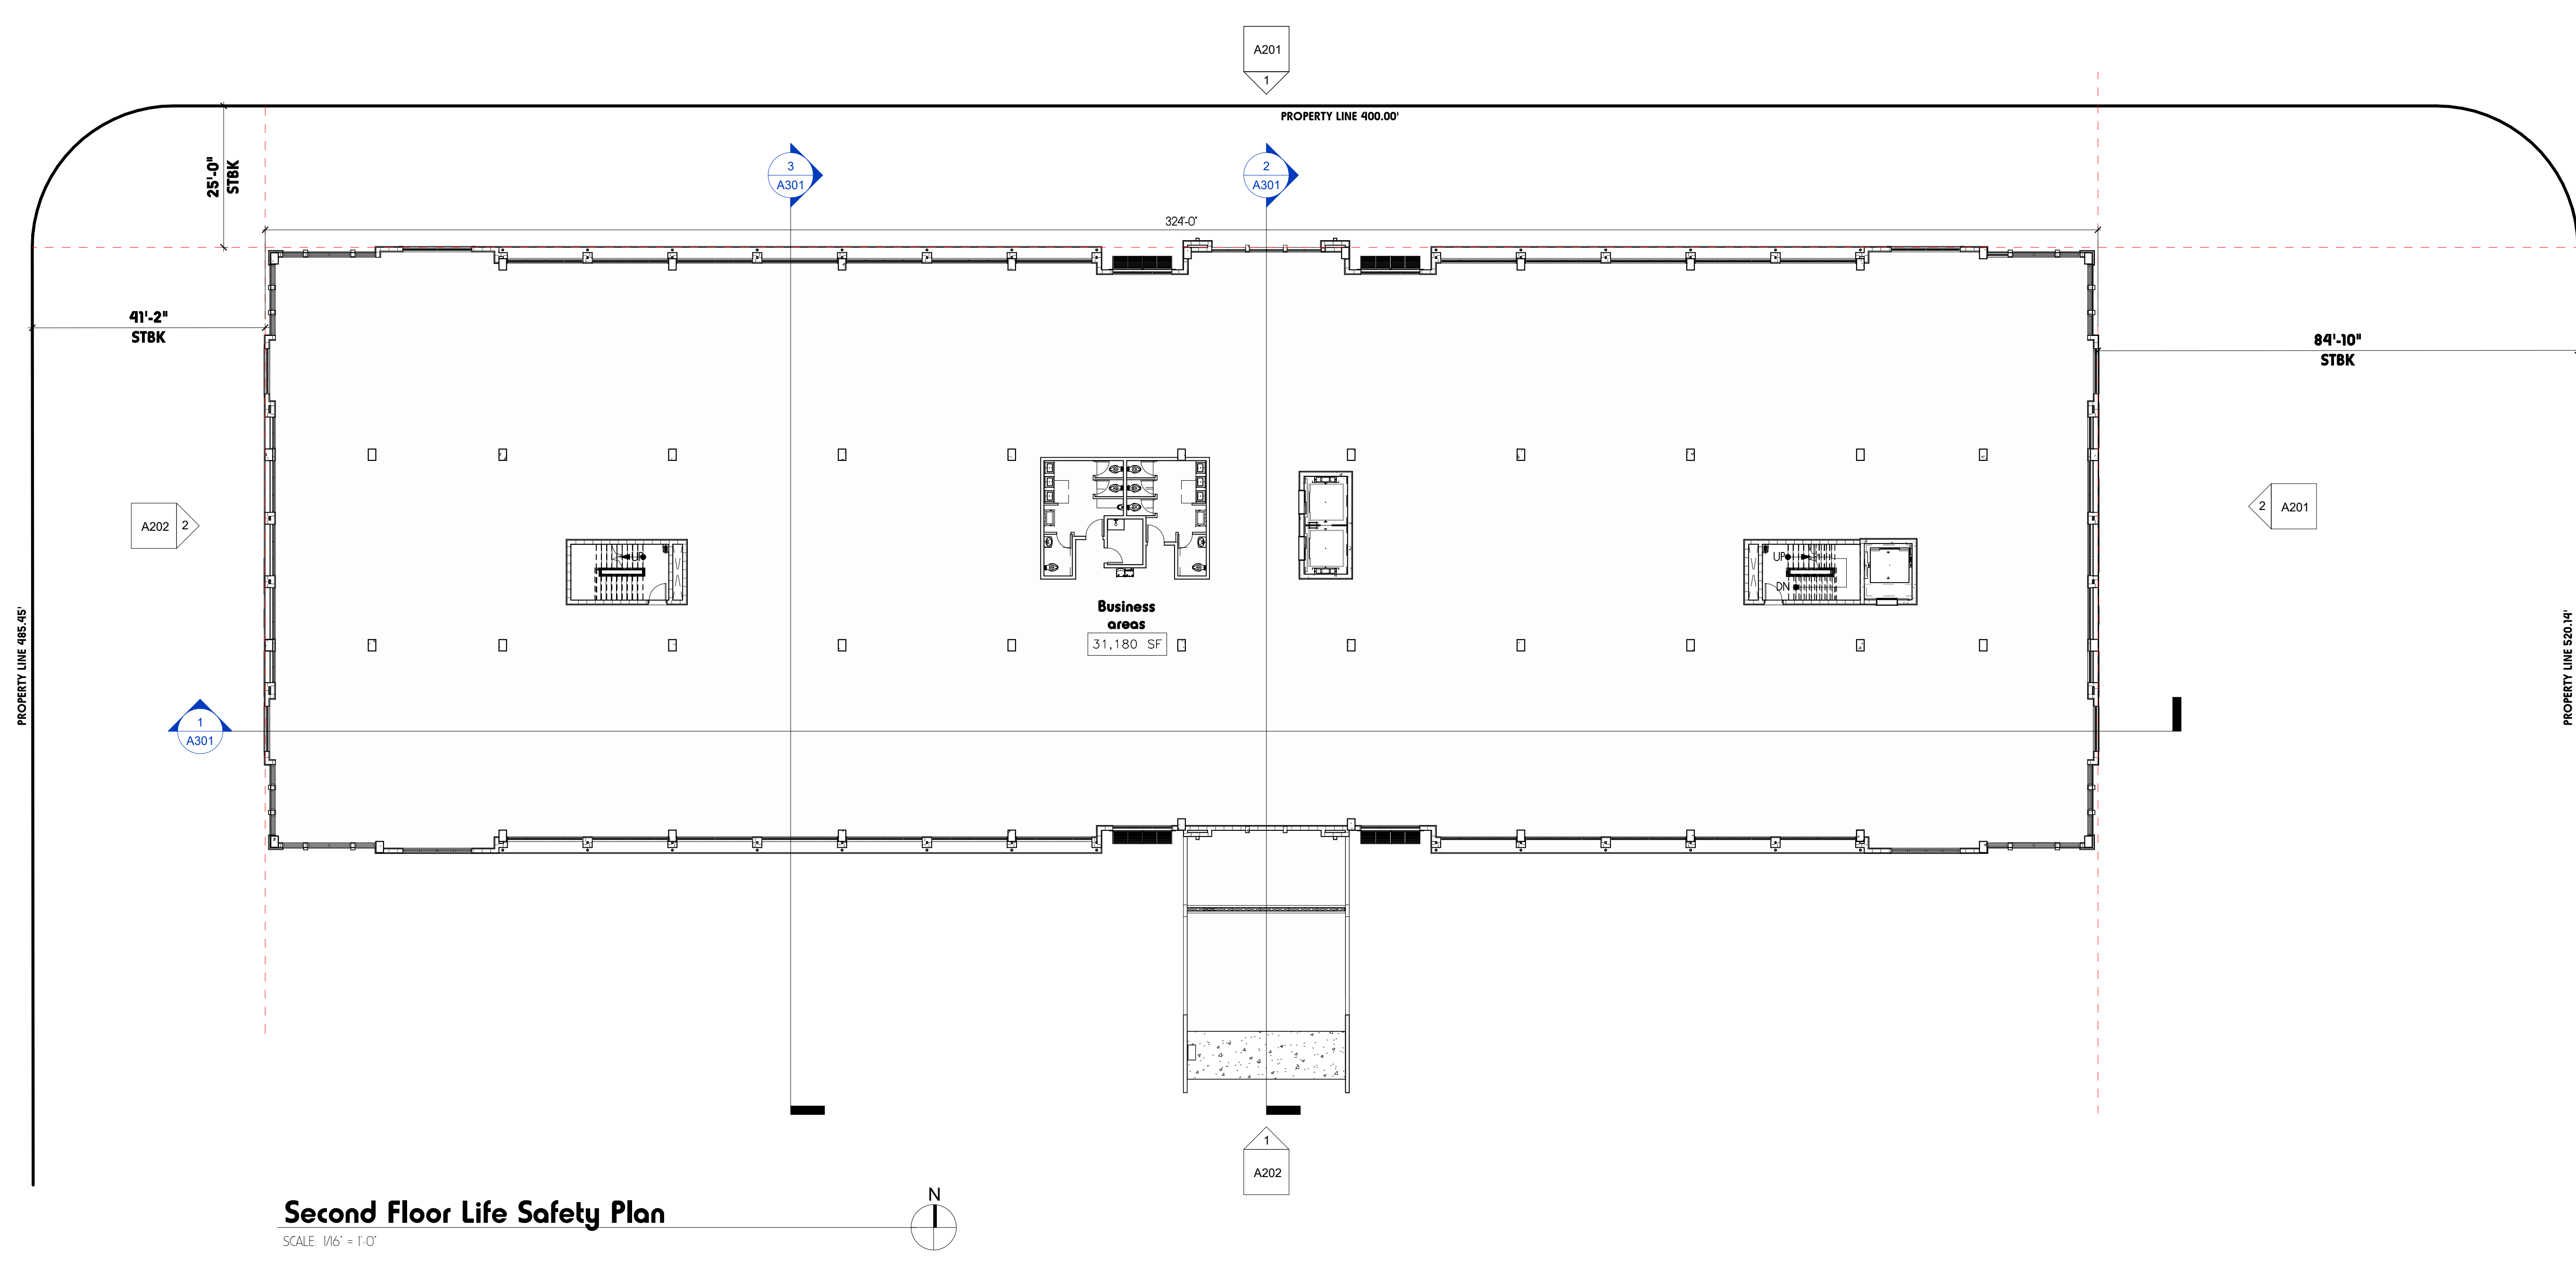

Second Floor Life Safety Plan
SCALE: 1/16" = 1'-0"

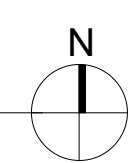

P23-199

MODIS architects
 4955 SW 75th Avenue t. 786.879.8882
 Miami, Florida 33155 f. 786.350.1515
 MODIS Architects, LLC
 e.MODIS@MODISarchitects.com

project info :
MedSquare | Port Saint Lucie
 AJP Ventures
 NEW CONSTRUCTION
 190 SW Becker Rd,
 Port Saint Lucie, FL 34953

seal :

ROBERT K. MORISSETTE, AIA, NCARB, LEED AP BD+C, CDP
 FLORIDA REGISTERED ARCHITECT # AR 93259


revisions :

Rev. #	Description	Date
	Site Plan Review	11/01/2023
	Site Plan Resubmittal	02/07/2024

drawing data :
Level 2

project number : #23002
drawing scale : 1/16" = 1'-0"
drawing date : 04/24/2024
phase : Design Development
sheet number :

A102

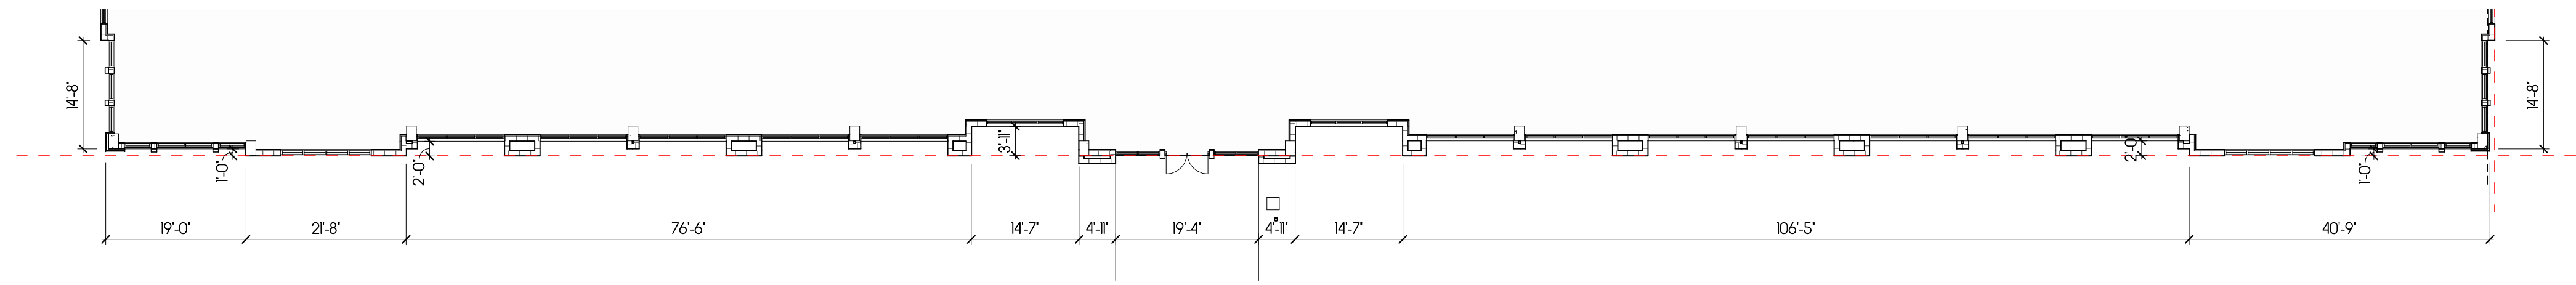

North Elevation - Facade Depth Variation







1 North Elevation - Becker Rd

SCALE 1/16" = 1'-0"



North Elevation - Transparency Diagram


COLOR & MATERIAL SCHEME

	<p>SW 9626 Glacier Bay Interior / Exterior</p>		<p>SW 7655 Stamped Concrete Interior / Exterior Location Number: 239-C7</p>	
<p>SW - 7006 EXTRA WHITE MAIN BLDG</p>	<p>SW - 9626 GLACIER BAY TRIMS</p>	<p>SW - 7655 STAMPED CONCRETE ACCENT COLOR</p>	<p>MODERN WALL SCONCE</p>	
				
OVERSIZED BRACKETS	BAHAMA SHUTTERS	ALUMINUM DARK GRAY WINDOWS	STANDING SEAM METAL ROOF DARK GRAY	



2 East Elevation

SCALE 1/16" = 1'-0"

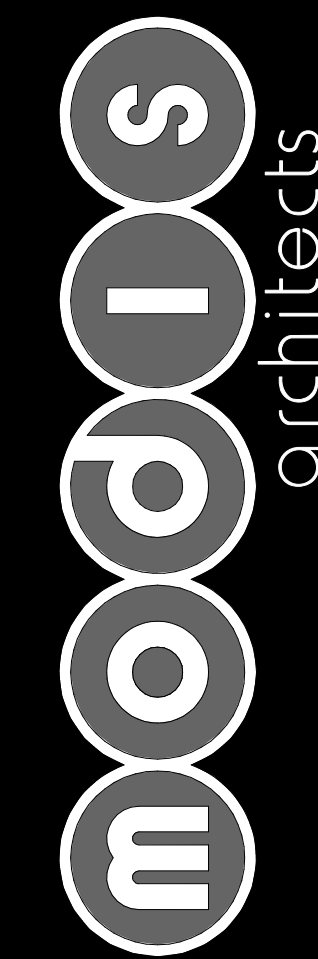

Architects
4955 SW 75th Avenue t. 786.879.8882
Miami, Florida 33155 f. 786.350.1515
MODIS Architects, LLC
e. MODIS@MODISarchitects.com

project info :

**MedSquare | Port
Saint Lucie**

AJP Ventures
NEW CONSTRUCTION
190 SW Becker Rd,
Port Saint Lucie, FL 34953

seal :

ROBERT K. MORISSETTE, AIA, NCARB, LEED AP BD+C, CDP
FLORIDA REGISTERED ARCHITECT # AR 93259

revisions :

Rev. #	Description	Date
	Site Plan Review	11/01/2023
	Site Plan Resubmittal	02/07/2024

drawing data :

Elevations

project number :

#23002

drawing scale :

As indicated

drawing date :

04/24/2024


phase :

Design Development

sheet number :

A201

P23-199

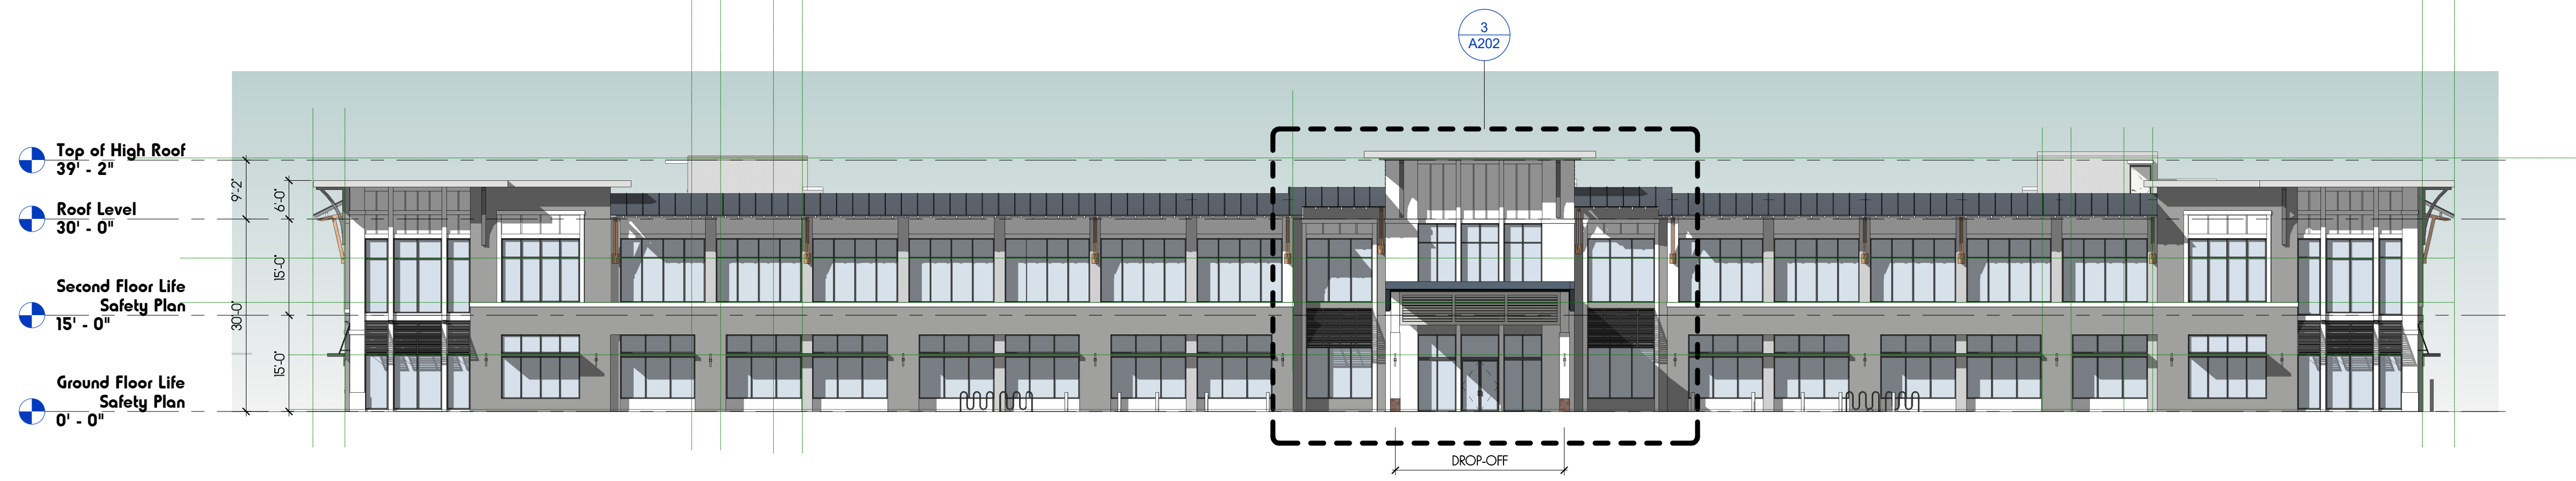

1 South Elevation
SCALE: 1/16" = 1'-0"




2 West Elevation
SCALE: 1/16" = 1'-0"



3 Enlarged South Elevation
SCALE: 1/8" = 1'-0"

COLOR & MATERIAL SCHEME

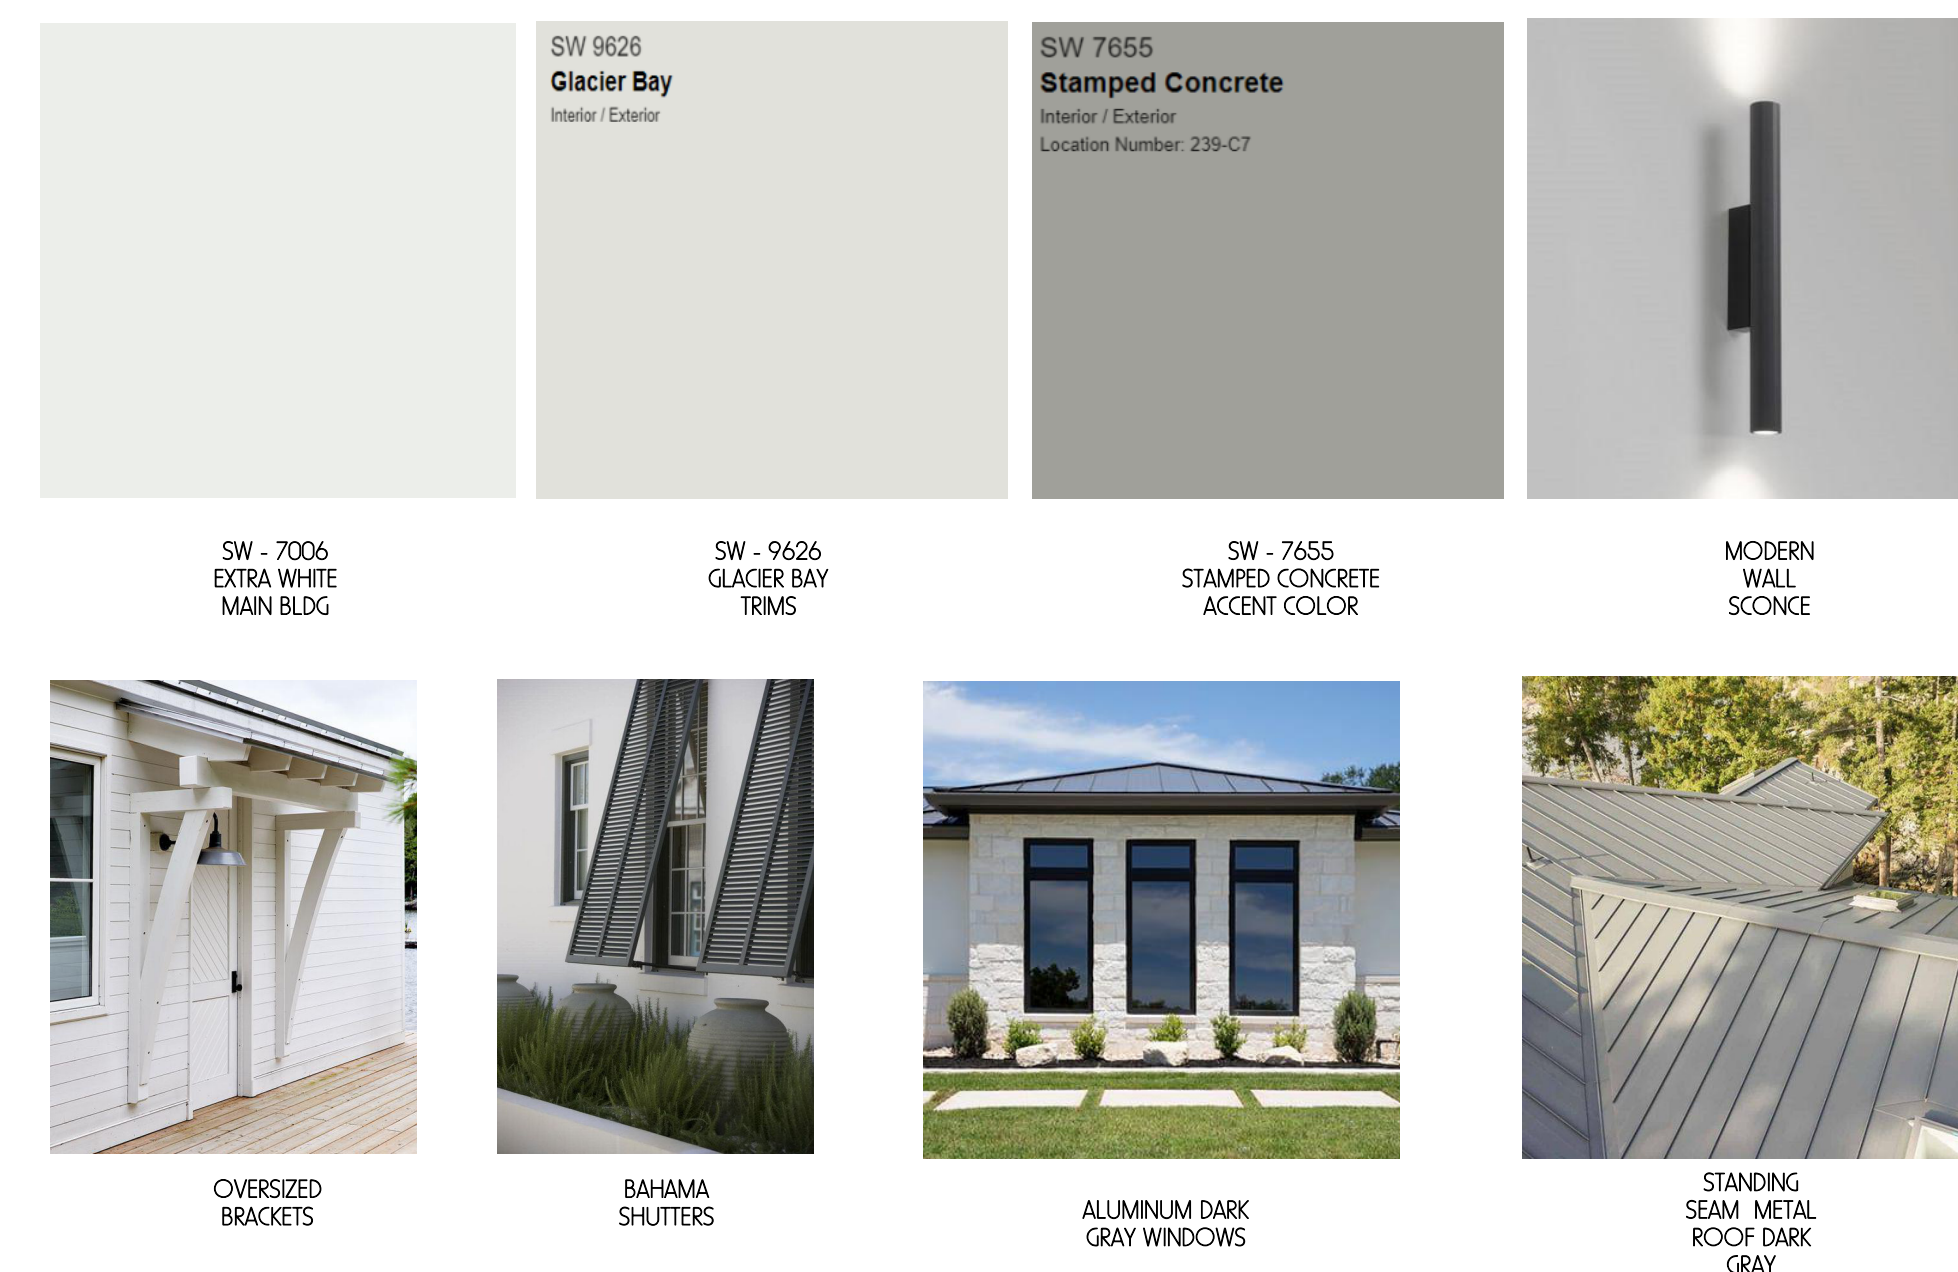

project info :

**MedSquare | Port
Saint Lucie**
AJP Ventures
NEW CONSTRUCTION
190 SW Becker Rd,
Port Saint Lucie, FL 34953

seal :

ROBERT K. MORISSETTE, AIA, NCARB, LEED AP BD+C, CDP
FLORIDA REGISTERED ARCHITECT # AR 93259

revisions :

Rev. #	Description	Date
	Site Plan Review	11/01/2023
	Site Plan Resubmittal	02/07/2024

drawing data :

Elevations

project number :

#23002

drawing scale :

As indicated

drawing date :

04/24/2024

phase :

Design Development

sheet number :

A202