
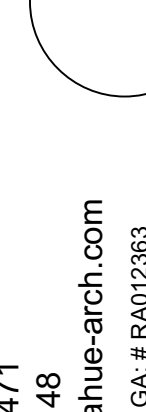


REVISIONS		
REV.	DATE	DESCRIPTION
COPYRIGHT © 2022 ALL RIGHTS RESERVED. THESE PLANS ARE PROTECTED BY COPYRIGHT LAWS. UNAUTHORIZED USE MAY RESULT IN LEGAL ACTION.		
DA 		

DONAHUE ARCHITECTURE, INC

1202 SW 17th Street, Ste.201-165
Ocala, FL 34471
T 352.867.5148
E john@donahue-arch.com
FL # AR0017456, GA # RA012363

 


Floor & Roof Plan



**A Project For
7 Brew Drive Thru Coffee**

**2710 SW Savona Blvd,
Port St. Lucie, FL 34953**

DATE 7/10/24		
JOB D_22018-1		
DRAWN BY JAD	3	
CHECKED BY JAD		
A100		OF 22

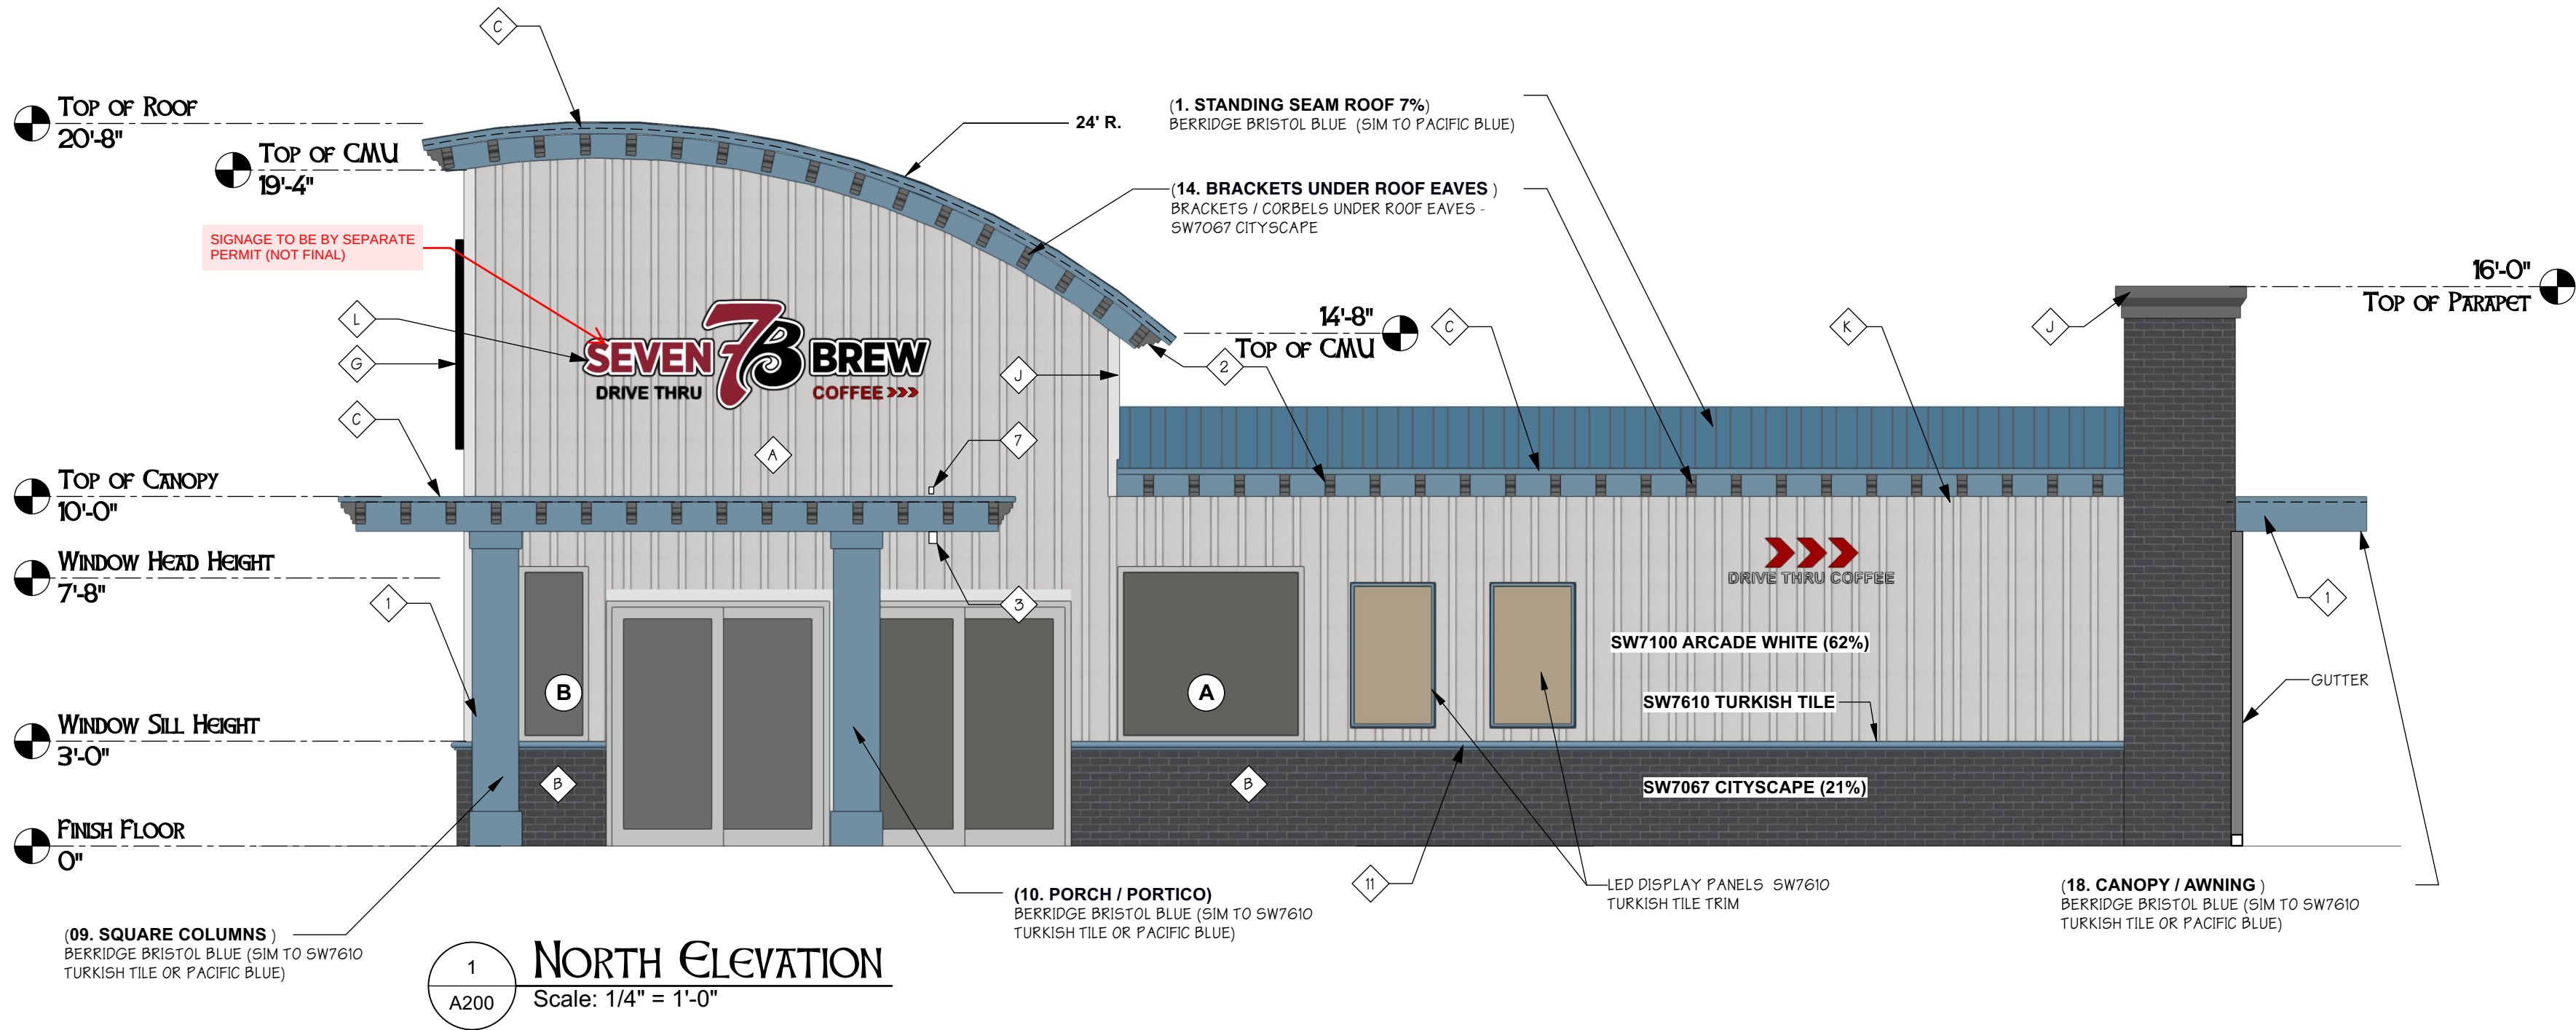

1 NORTH ELEVATION
Scale: 1/4" = 1'-0"

- (1. STANDING SEAM ROOF 7%)
BERRIDGE BRISTOL BLUE (SIM TURKISH TILE OR PACIFIC BLUE)
- SW7100 ARCADE WHITE (62%)
- SW7610 TURKISH TILE (10%)
- SW7067 CITYSCAPE (21%)


ELEVATION KEYNOTES	
#	NOTES
1	STEEL CANOPY WRAPPED WITH BRAKE METAL - SEE STRUCTURAL PLANS FOR CANOPY FRAMING
2	BRACKETS / CORBELS UNDER ROOF EAVES - SW7067 CITYSCAPE
3	WALL MOUNTED SPEAKER SYSTEM
4	ADDRESS NUMBERS TO BE 8" TALL X 2" BRUSH STROKE
5	ELECTRICAL EQUIPMENT - SEE ELECTRICAL
6	FROST PROOF HOSE BIBB
7	EXTERIOR WEATHER PROOF OUTLET - SEE MEP
8	EMERGENCY ROOF SCUPPER / OVERFLOW DRAIN
9	SURFACE MOUNTED SIGN PANEL
10	TOP OF FOOTER - COORDINATE WITH CIVIL
11	EIFS BAND AT TOP OF CMU

ELEVATION LEGEND	
TAG	DESCRIPTION / NOTES
A	BOARD & BATTEN COMPOSITE SIDING - SW7100 Arcade White
B	PAINTED SPLITFACE CMU (alt. Stucco Brick) - SW7067 Cityscape
C	BRAKE METAL CAP FLASHING - BERRIDGE BRISTOL BLUE (SIM TO SW7610 TURKISH TILE OR PACIFIC BLUE)
D	METAL SOFFIT PANELS
E	STANDING SEAM ROOF - BERRIDGE BRISTOL BLUE (SIM TO SW7610 TURKISH TILE OR PACIFIC BLUE)
F	COLUMN WRAP - BRAKE METAL - BERRIDGE BRISTOL BLUE (SIM TO SW7610 TURKISH TILE PACIFIC BLUE)
G	ROUND STOREFRONT SIGN - SUPPLIED & INSTALLED BY SIGN VENDOR
H	1/4" THICK ACRYLIC SIGNAGE APPLIED TO SIDING W/ DOUBLE STICK TAPE
J	BRAKE METAL CAP OVER CORNICE - BERRIDGE CHARCOAL
K	HORIZONTAL COMPOSITE TRIM TO ALIGN WITH CANOPIES
L	ILLUMINATED STOREFRONT SIGNAGE BY SIGN CONTRACTOR

NOTE:

BUILDING SIGNAGE SHOWN IS NOT FINALIZED. BUILDING SIGNAGE TO GO THROUGH A SEPARATE PERMIT REVIEW PROCESS WITH AHJ.

THE ELEVATION DESIGN AND COLORS MAY NOT BE MODIFIED WITHOUT APPROVAL FROM THE CITY

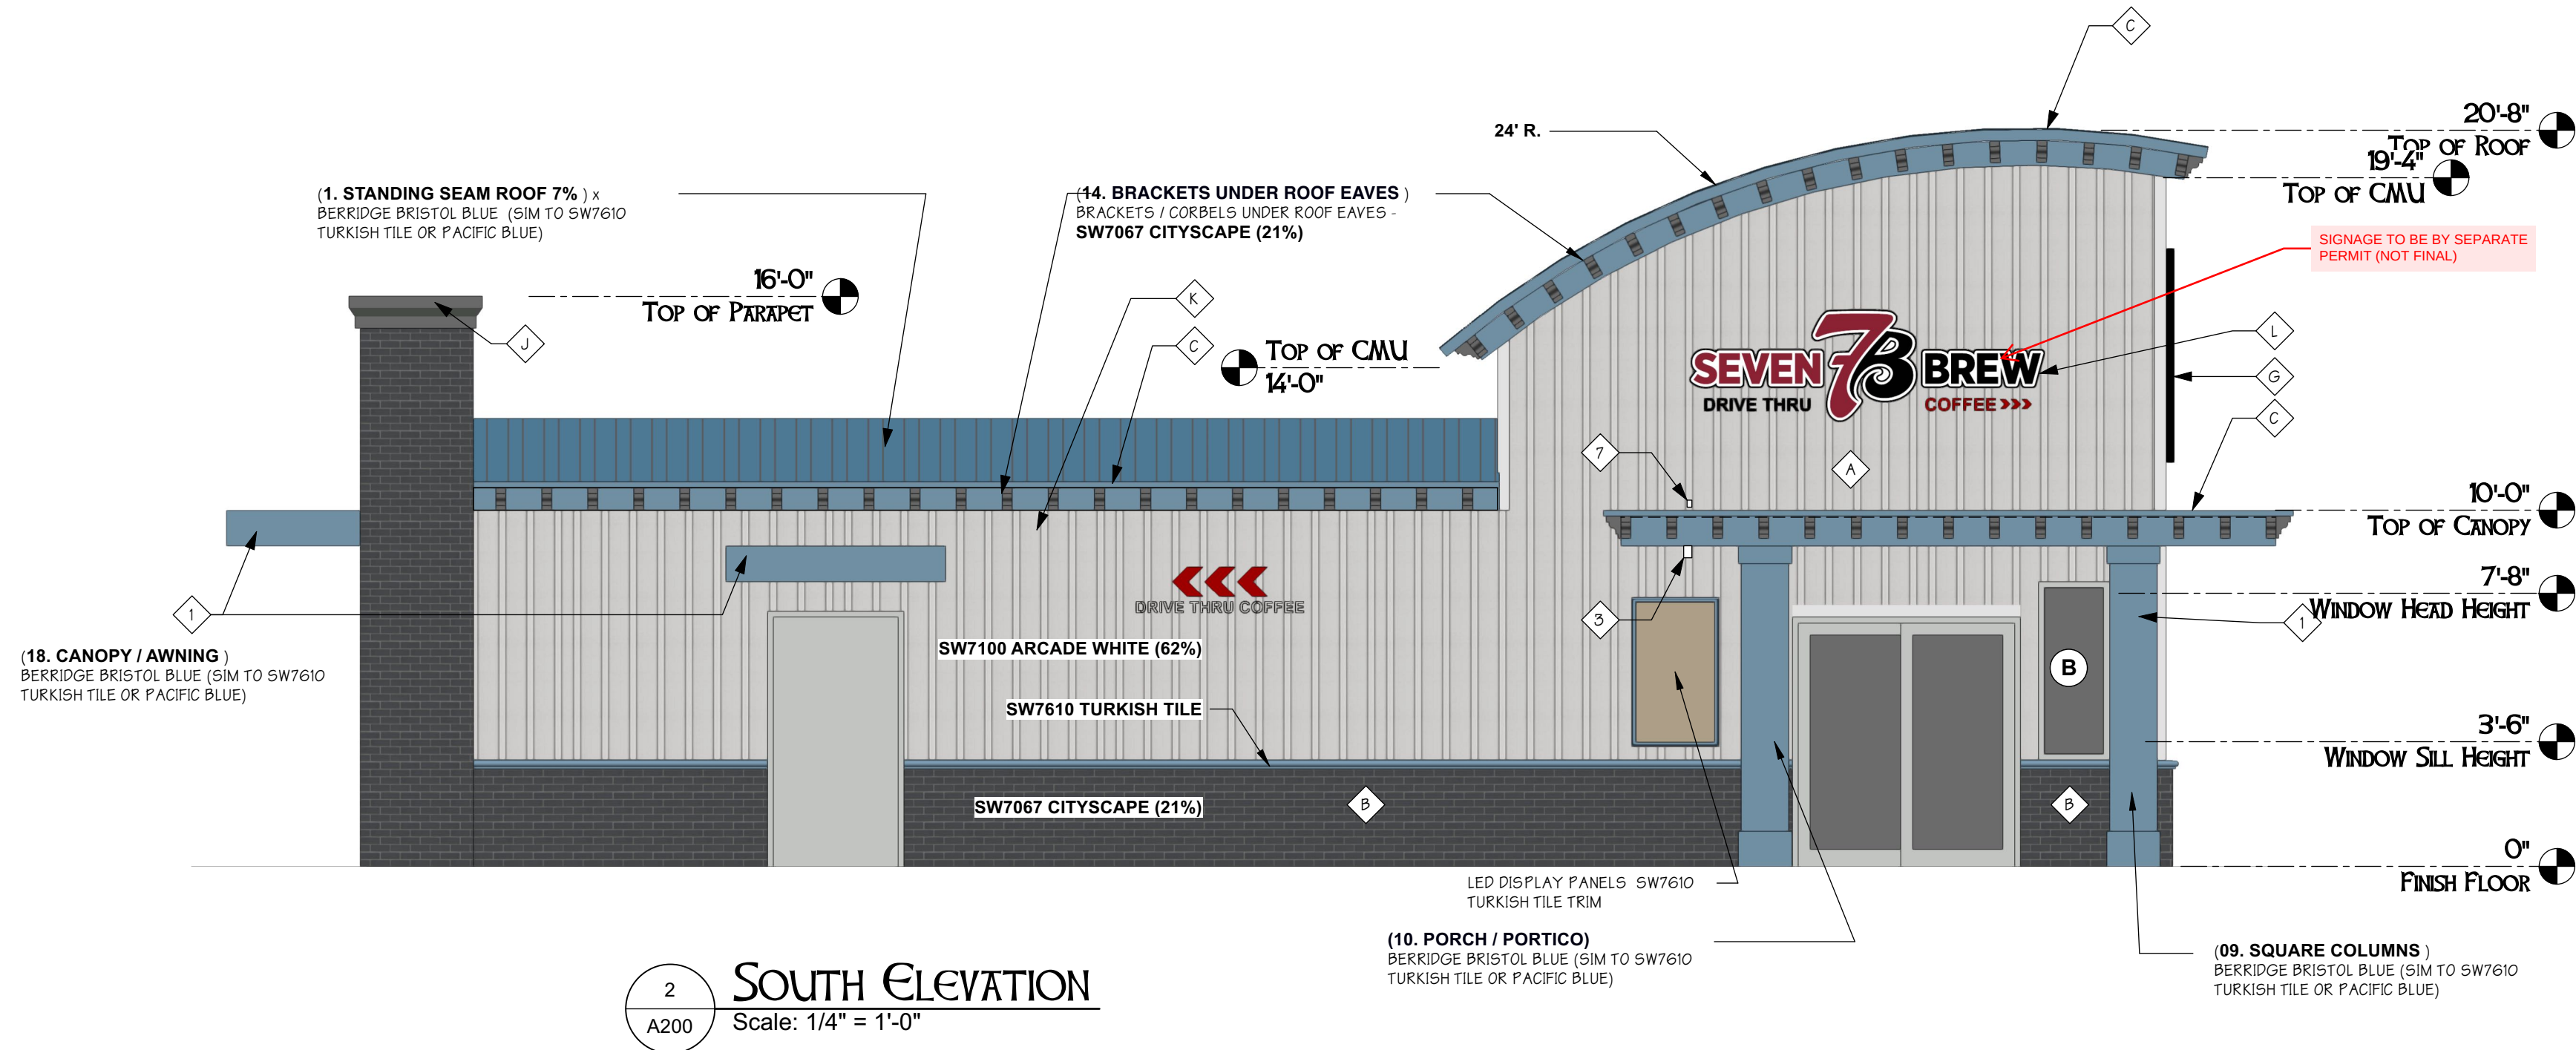


2 SOUTH ELEVATION
Scale: 1/4" = 1'-0"



3 ISOMETRIC 1
Scale: 1/4" = 1'-0"

REVISIONS		
REV.	DATE	DESCRIPTION
COPYRIGHT © 2022 ALL RIGHTS RESERVED. THESE PLANS ARE PROTECTED BY COPYRIGHT LAWS. UNAUTHORIZED USE MAY RESULT IN LEGAL ACTION.		
DA		
DONAHUE ARCHITECTURE, INC. 1202 SW 17th Street, Ste 201-165 Ocala, FL 34471 T 352.867.5148 E john@donahue-arch.com FL # AR0017486, GA # RA012883		
Elevations		
A Project For 7 Brew Drive Thru Coffee 2710 SW Savona Blvd, Port St. Lucie, FL 34953		
DATE	7/10/24	
JOB	D_22018-1	
DRAWN BY	5	OF
CHECKED BY	22	
A200		

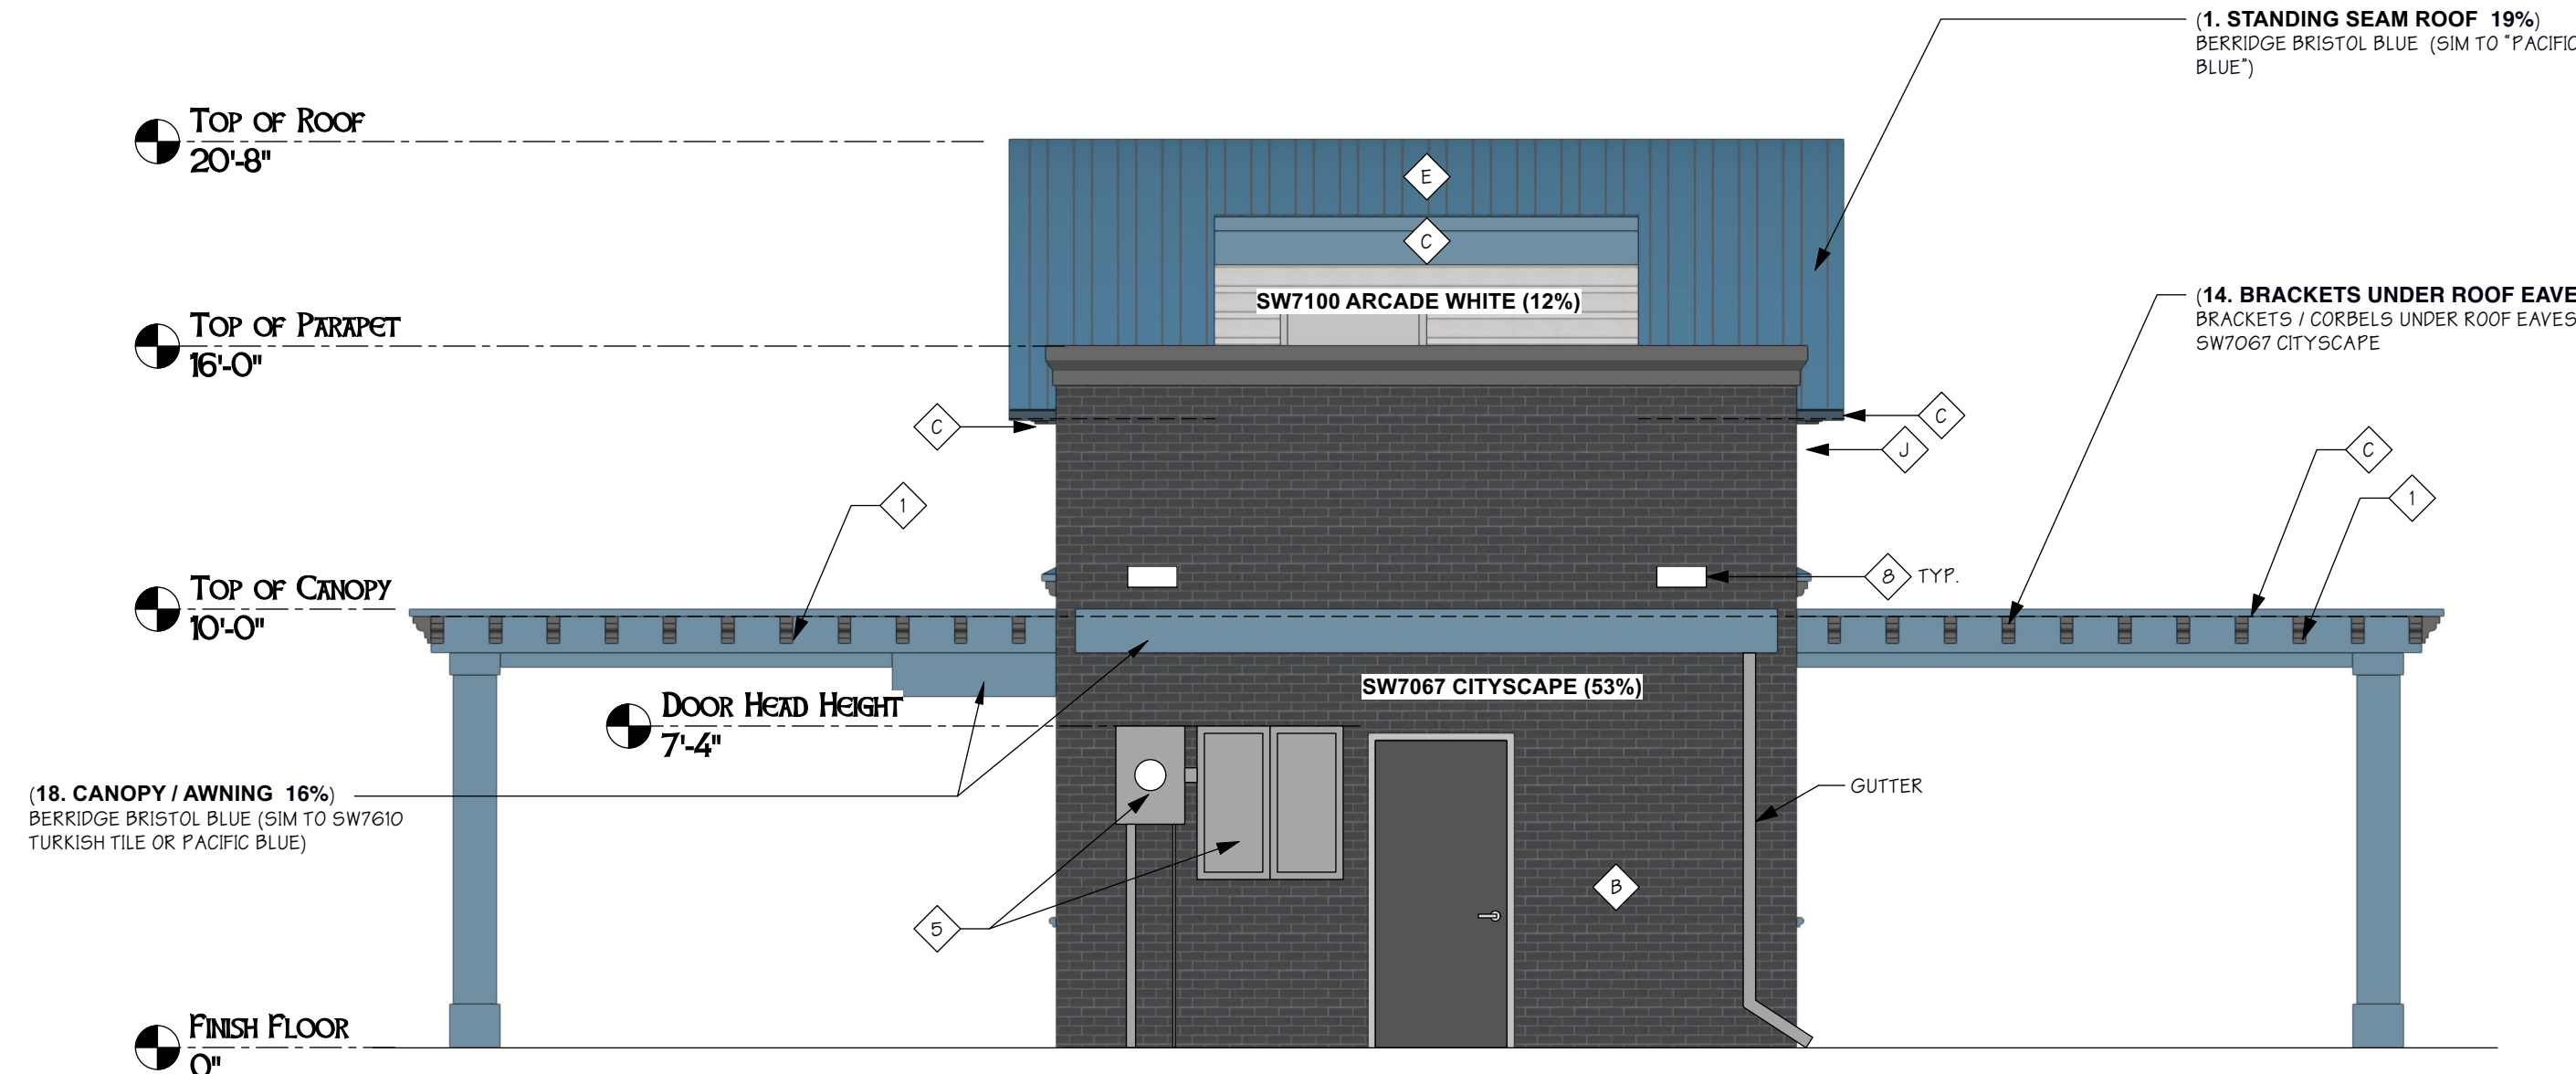

1
A201
West Elevation
Scale: 1/4" = 1'-0"

- (1. STANDING SEAM ROOF 19%)
BERRIDGE BRISTOL BLUE (SIM TO PACIFIC BLUE)
- SW7100 ARCADE WHITE (12%)
- SW7610 TURKISH TILE (16%)
- SW7067 CITYSCAPE (53%)


Elevation Keynotes	
#	NOTES
1	STEEL CANOPY WRAPPED WITH BRAKE METAL - SEE STRUCTURAL PLANS FOR CANOPY FRAMING
2	BRACKETS / CORBELS UNDER ROOF EAVES - SW7067 CITYSCAPE
3	WALL MOUNTED SPEAKER SYSTEM
4	ADDRESS NUMBERS TO BE 8" TALL X 2" BRUSH STROKE
5	ELECTRICAL EQUIPMENT - SEE ELECTRICAL
6	FROST PROOF HOSE BIBB
7	EXTERIOR WEATHER PROOF OUTLET - SEE MEP
8	EMERGENCY ROOF SCUPPER / OVERFLOW DRAIN
9	SURFACE MOUNTED SIGN PANEL
10	TOP OF FOOTER - COORDINATE WITH CIVIL
11	EIFS BAND AT TOP OF CMU

Elevation Legend	
TAG	DESCRIPTION / NOTES
A	BOARD & BATTEN COMPOSITE SIDING - SW7100 Arcade White
B	PAINTED SPLITFACE CMU (alt. Stucco Brick) - SW7067 Cityscape
C	BRAKE METAL CAP FLASHING - BERRIDGE BRISTOL BLUE (SIM TO SW7610 TURKISH TILE OR PACIFIC BLUE)
D	METAL SOFFIT PANELS
E	STANDING SEAM ROOF - BERRIDGE BRISTOL BLUE (SIM TO SW7610 TURKISH TILE OR PACIFIC BLUE)
F	COLUMN WRAP - BRAKE METAL - BERRIDGE BRISTOL BLUE (SIM TO SW7610 TURKISH TILE PACIFIC BLUE)
G	ROUND STOREFRONT SIGN - SUPPLIED & INSTALLED BY SIGN VENDOR
H	1/4" THICK ACRYLIC SIGNAGE APPLIED TO SIDING W/ DOUBLE STICK TAPE
J	BRAKE METAL CAP OVER CORNICE - BERRIDGE CHARCOAL
K	HORIZONTAL COMPOSITE TRIM TO ALIGN WITH CANOPIES
L	ILLUMINATED STOREFRONT SIGNAGE BY SIGN CONTRACTOR

NOTE:

BUILDING SIGNAGE SHOWN IS NOT FINALIZED. BUILDING SIGNAGE TO GO THROUGH A SEPARATE PERMIT REVIEW PROCESS WITH AHJ.

THE ELEVATION DESIGN AND COLORS MAY NOT BE MODIFIED WITHOUT APPROVAL FROM THE CITY

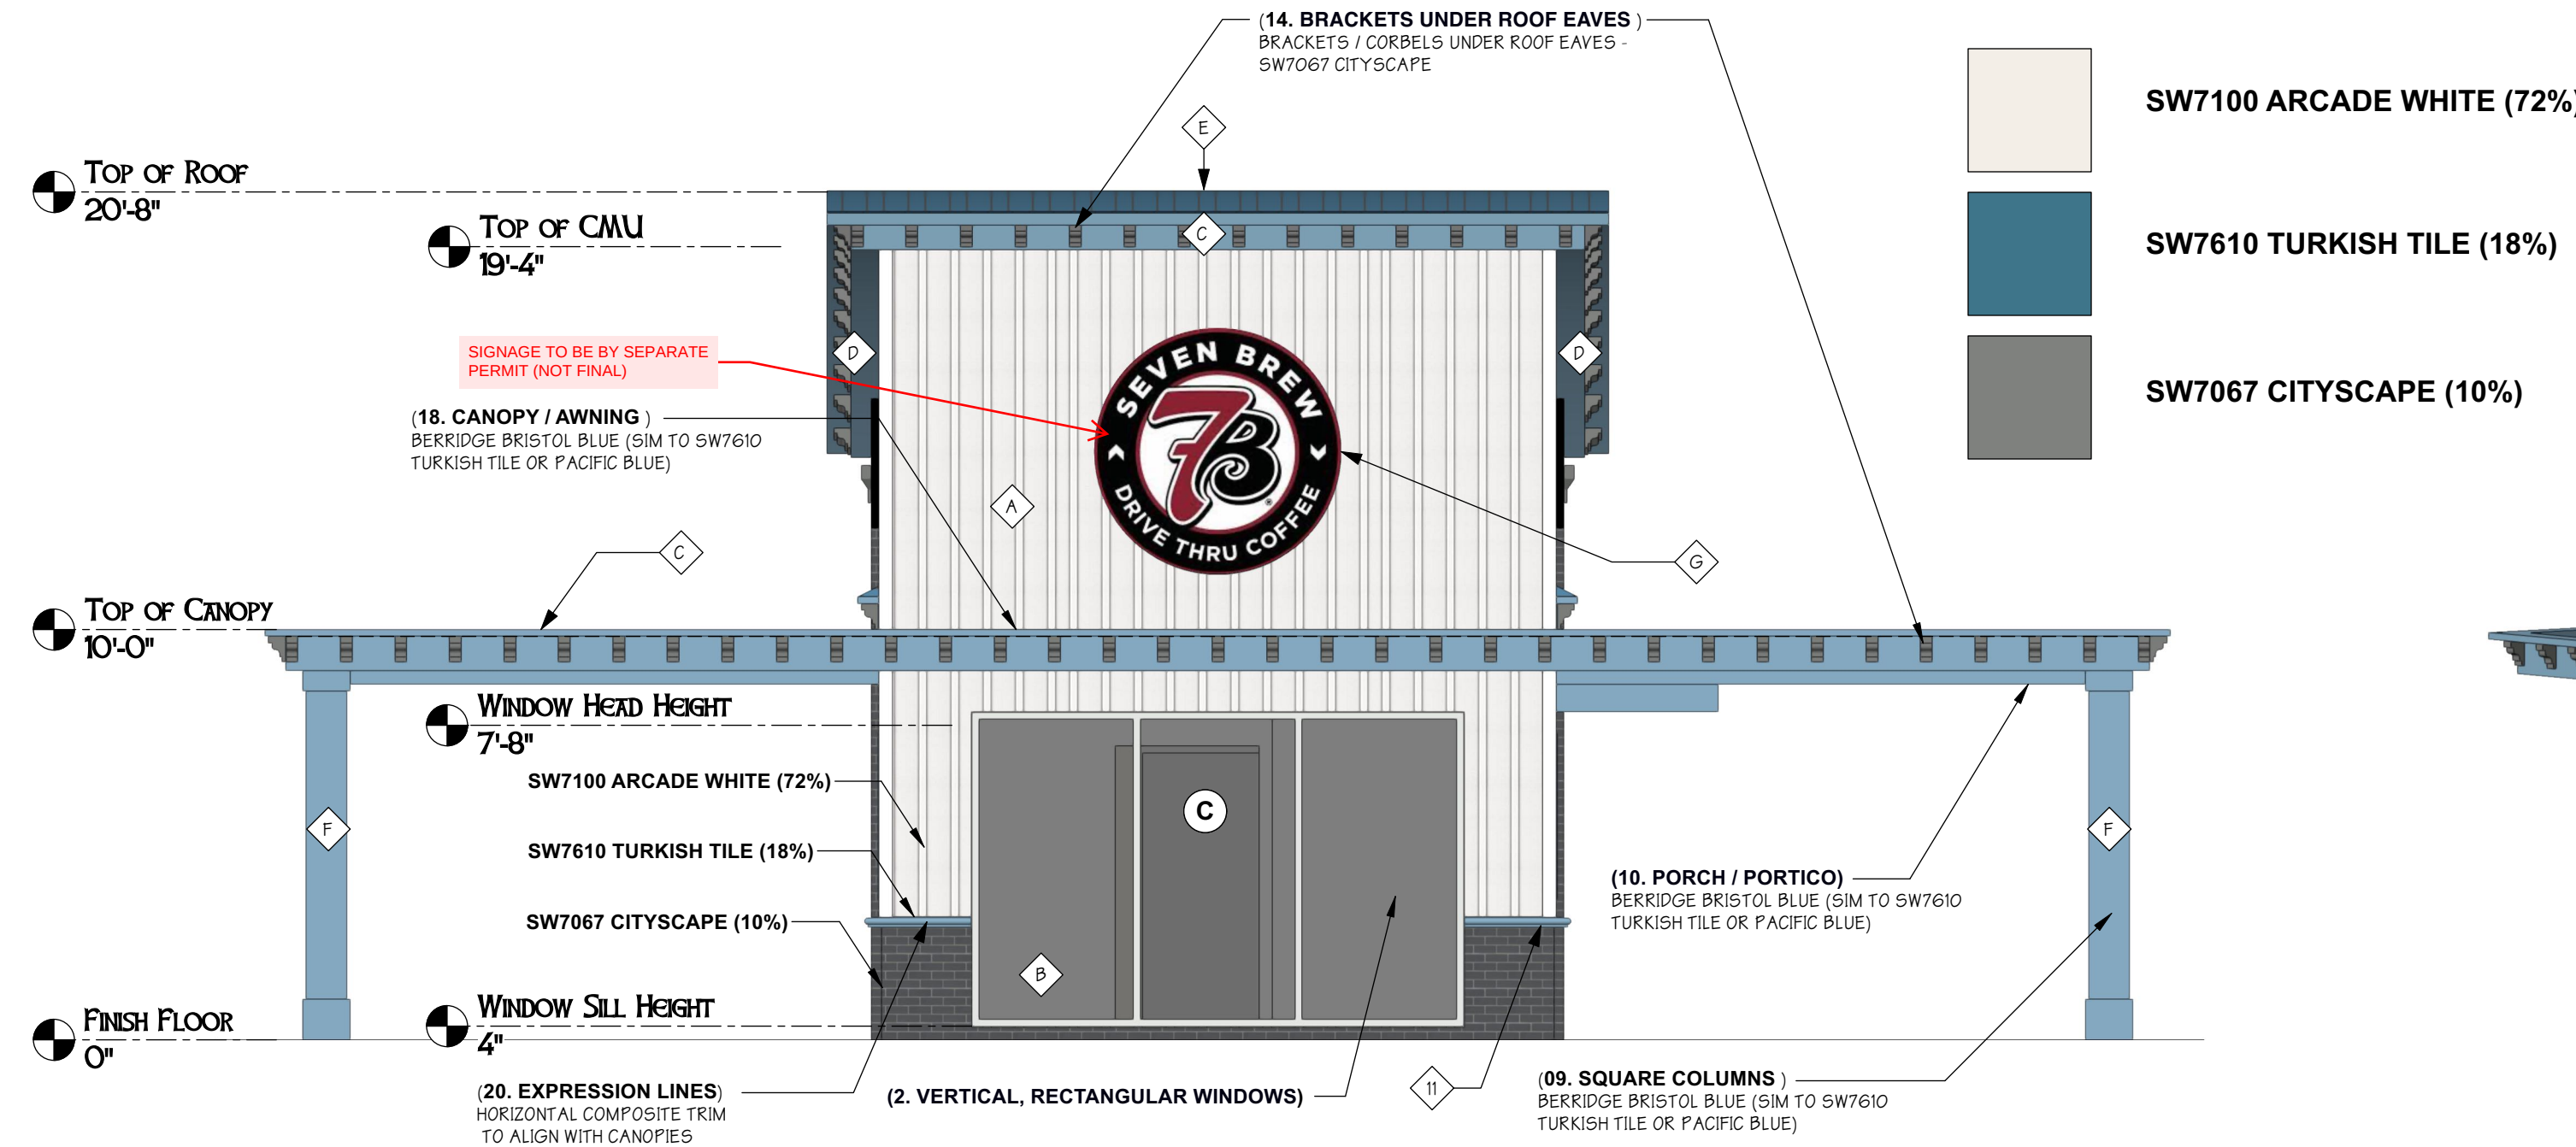

2
A201
East Elevation
Scale: 1/4" = 1'-0"



3
A201
ISOMETRIC 2
Scale: 1/4" = 1'-0"

REVISIONS			DA
REV.	DATE	DESCRIPTION	
COPYRIGHT © 2022 ALL RIGHTS RESERVED. THESE PLANS ARE PROTECTED BY COPYRIGHT LAWS. UNAUTHORIZED USE MAY RESULT IN LEGAL ACTION.			
DONAHUE ARCHITECTURE, INC. 1202 SW 17th Street, Ste 201-165 Ocala, FL 34471 T 352.867.5148 E john@donahue-arch.com FL: #AR0017486, GA: #RA012383			
Elevations			
A Project For 7 Brew Drive Thru Coffee			
2710 SW Savona Blvd, Port St. Lucie, FL 34953			
DATE	7/10/24		
JOB	D_22018-1		
DRAWN BY	JAD	6	
CHECKED BY	JAD	OF	
A201		22	