


Exhibit "A"

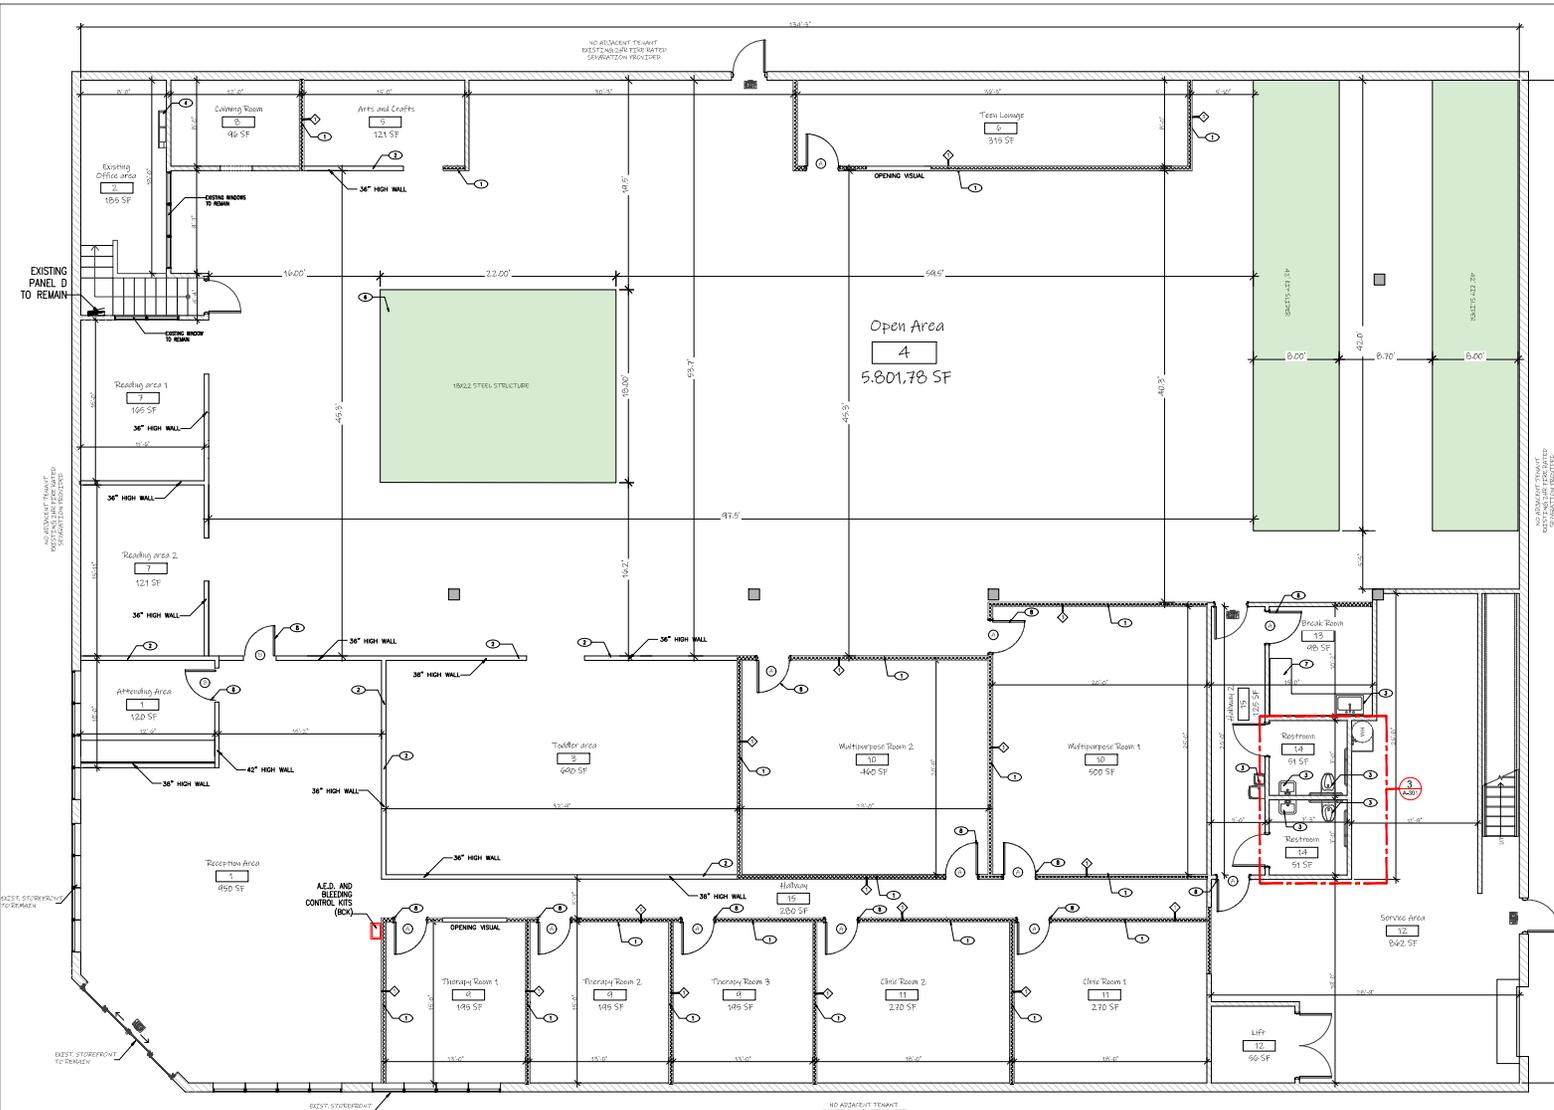

PROPOSED KEY NOTES

1. NEW PARTITION WALL AS PER LAYOUT
2. NEW PARTITION LOW RISE WALL AS PER LAYOUT
3. NEW PLUMBING FEATURE AS PER LAYOUT USING THE SAME CONNECTIONS
4. EXISTING AC SPLIT SYSTEM UNITS AS PER LAYOUT TO REMAIN
5. EXISTING PANEL AS PER LAYOUT TO REMAIN
6. NEW STRUCTURES FOR PLAYGROUND AS PER LAYOUT BY OTHERS
7. NEW CABINETS & APPLIANCES
8. NEW DOOR AS PER LAYOUT (SEE SCHEDULE)

NOTE 1:
CONTRACTOR SHALL TAKE ALL NECESSARY PRECAUTIONS TO SHIELDING ALL EXISTING STRUCTURES AND UTILITIES WHEN WORKING IN THE AREA OF WORK. ALL FINDINGS SHALL BE REPORTED TO THE ENGINEER OF RECORD PRIOR TO CONTINUANCE.

NOTE 2:
CONTRACTOR TO CHECK ALL THE PLANS BEFORE STARTING THE JOB ANY DISCREPANCIES FOUND ON THE PLANS AND JOB SITE CONDITION HAS TO BE SENT TO OWNER IN WRITING BY EMAIL TO BE INVESTIGATED BEFORE STARTING THE JOB

DOOR SCHEDULE						
SYM.	TYPE	DOOR SIZE (W X H)	MATERIAL	QTY:	ZONE 4	ZONE 5
Ⓐ	SWING SINGLE DOOR (BY OTHERS)	34.5" X 84"	METAL / WOOD	9	N/A	N/A
Ⓑ	SWING SINGLE DOOR (BY OTHERS)	34.5" X 36"	METAL / WOOD	2	N/A	N/A

EXISTING DOOR NOTE:
ALL EXISTING ENTRANCE AND EXIT DOORS WILL BE PROVIDE WITH PANIC HARDWARE.

- LEGEND**
- EXISTING DRYWALL PARTITION TO REMAIN
 - NEW DRYWALL PARTITION WALL
 - NEW DRYWALL PARTITION LOW RISE WALL
 - DOOR INC
 - WINDOW TAG
 - "*" DENOTES EXISTING TO REMAIN

1 PROPOSED FLOOR PLAN
SCALE 3/16"=1'-0"

Digitally signed by Masood Hajali
Date: 2026.01.09 11:53:02 -05'00'



This item has been digitally signed and sealed by MASOOD HAJALI on the date adjacent to the seal. Printed copies of this document are not considered signed and sealed, and the signature must be verified on any electronic copies.

Blug Department official use space

Calc Engineering
CALC ENGINEERING
www.calceng.com
2000 NW 89th PL Unit 102
DORAL, FL 33172
Phone: (305) 896-9995
ENGINEERING BUSINESS
CA CERTIFICATION: 32566
MASOOD HAJALI P.E.
LIC #82038

INTERIOR REMODELING FOR
RETAIL DEMONSTRATION
9197 S U.S. Hwy 1
Port St. Lucie FL 34952

Revision #	Description	Date

PROPOSED FLOOR PLAN
Date: 09/05/25
Project Number: 25666
Sheet: A-300
Scale: As Shown
Drawn By: HH

DESIGN IS BASED ON: **FBC 2023, 8TH EDITION**