

REVISIONS

NO.	DATE	REVISION

KEY PLAN

SHEET TITLE / SHEET NUMBER

A-1 of 9F

ARCHITECTURAL DESIGN ELEMENTS

- 1 STANDING SEAM METAL ROOFING
- 2 VERTICAL RECTANGULAR WINDOWS
- 3 HORIZONTAL WOOD SIDING / STACKED STONE
- 4 SQUARE COLUMNS
- 5 BRACKETS UNDER ROOF EAVES
- 6 CANOPY / AWNINGS

COLOR CHART

BODY COLOR SHERWIN-WILLIAMS SW6134 NETSUKE
 TRIM COLOR SHERWIN-WILLIAMS SW6133 MUSLIN
 ROOF COLOR BRONZE
 STOREFRONT FRAMES BRONZE

NOTES:


ELEVATION DESIGN AND COLORS CANNOT BE APPROVED WITHOUT CITY APPROVAL.
 NO MECHANICAL EQUIPMENT SHALL BE VISIBLE OR BE ABOVE THE PARAPET WALL.



SIDE ELEVATION

OTHER SIDE SIMILAR

1/8"

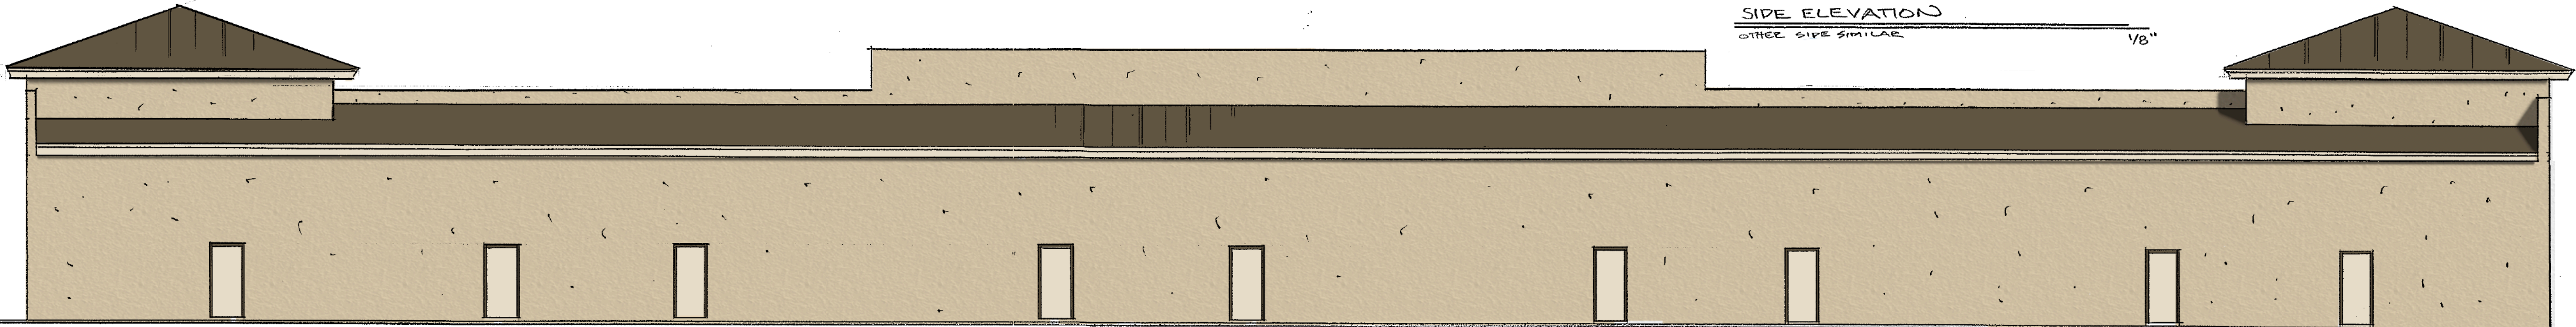


REAR ELEVATION



FRONT ELEVATION

1/8"

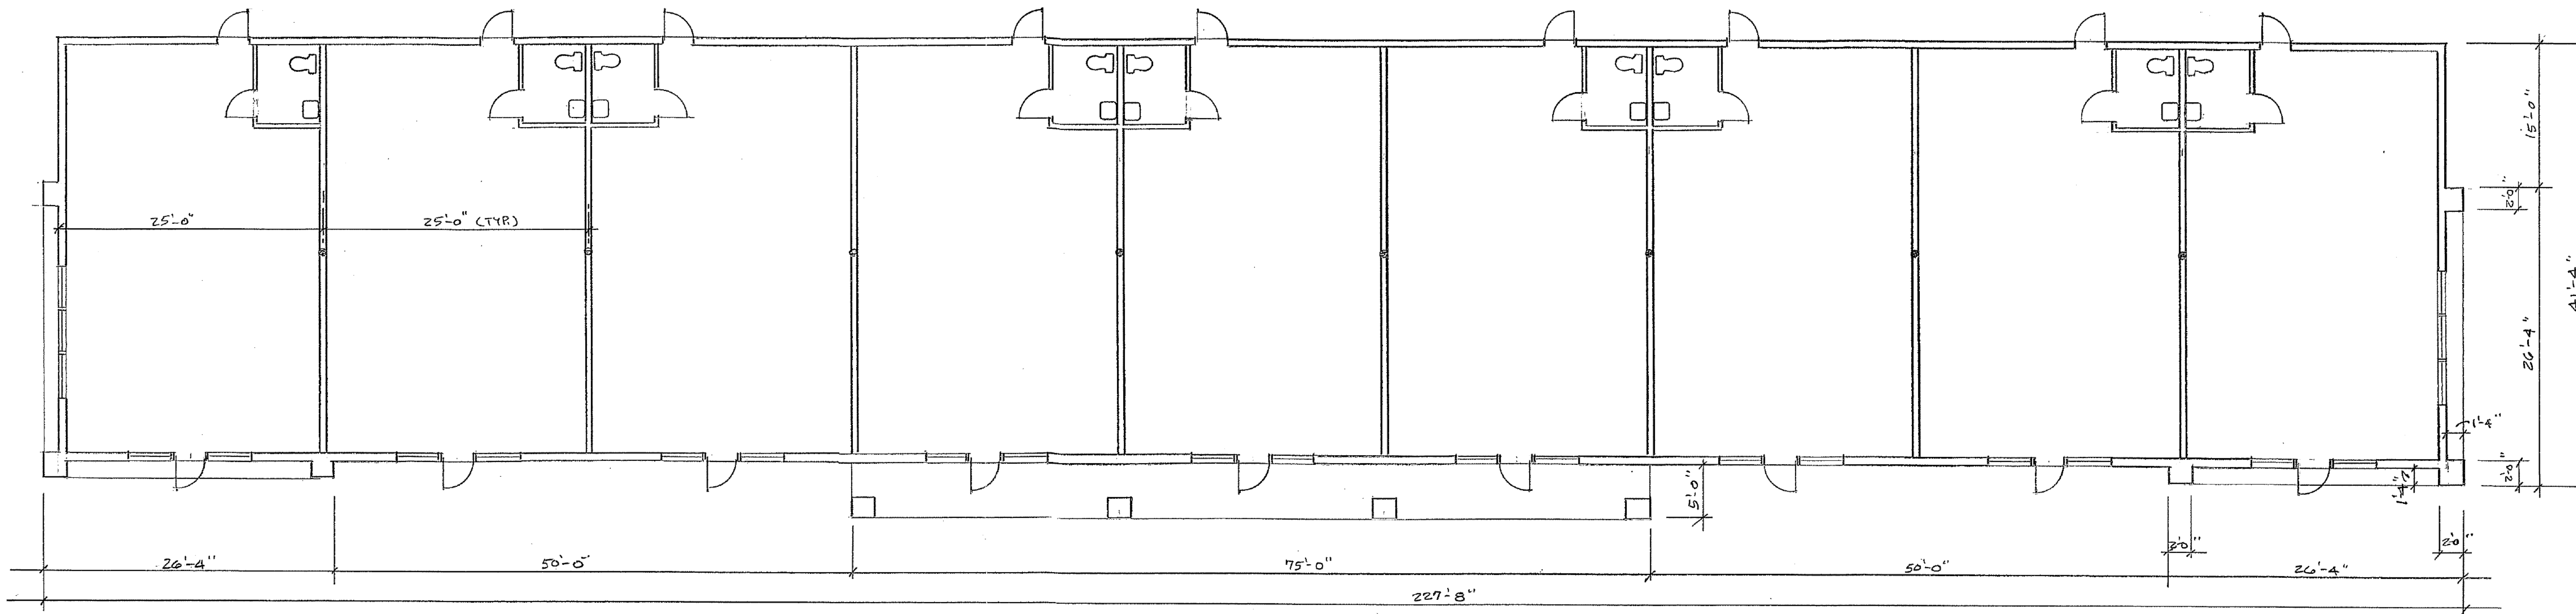

FLOOR PLAN

1/8"