




Site Plan
 1/16" = 1'-0"

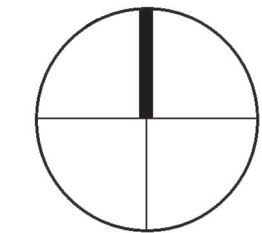

Specialty Grocery Site Plan
 PORT ST. LUCIE, FLORIDA

DESIGN REPRESENTATION ONLY - NOT FOR CONSTRUCTION - The images provided throughout this package are a representation of the current design intent only. The images may not reflect variations in color, tone, hue, tints, shading, ambient light intensity, materials, texture, contrast, font style and construction variations required by building codes or inspectors, material availability or final design detailing. All images and artwork associated/provided should be reviewed by the client with their print and/or production vendors and adjusted as needed during the proof and shop drawing submittals. Those client-approved drawings take precedence and provide final direction for design, printing and production.




Floor Plan

1/8" = 1'-0"

Specialty Grocery Floor Plan

PORT ST. LUCIE, FLORIDA

DESIGN REPRESENTATION ONLY - NOT FOR CONSTRUCTION - The images provided throughout this package are a representation of the current design intent only. The images may not reflect variations in color, tone, hue, tints, shading, ambient light intensity, materials, texture, contrast, font style and construction variations required by building codes or inspectors, material availability or final design detailing. All images and artwork associated/provided should be reviewed by the client with their print and/or production vendors and adjusted as needed during the proof and shop drawing submittals. Those client-approved drawings take precedence and provide final direction for design, printing and production.

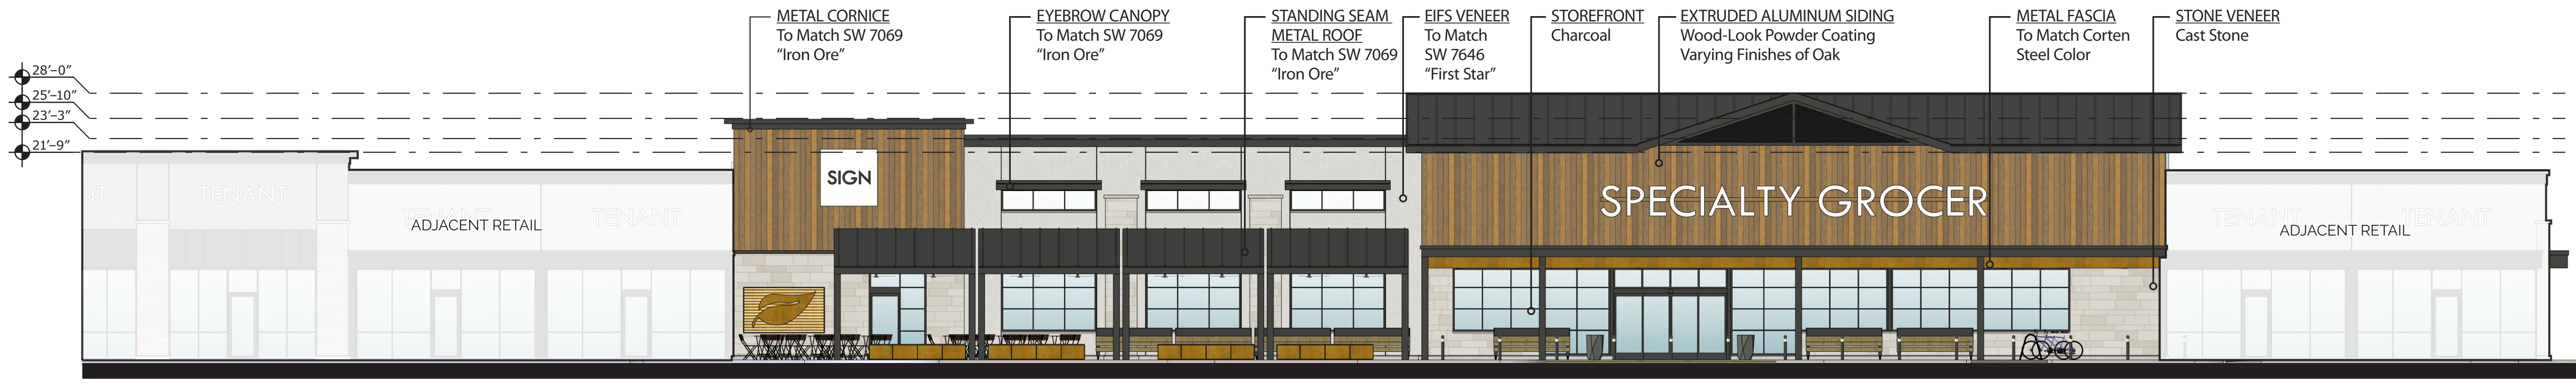


Front Elevation

1/8" = 1'-0"

GLAZING CALCULATIONS

Total Retail	4005 SF
Total Glazing	802 SF (20%)

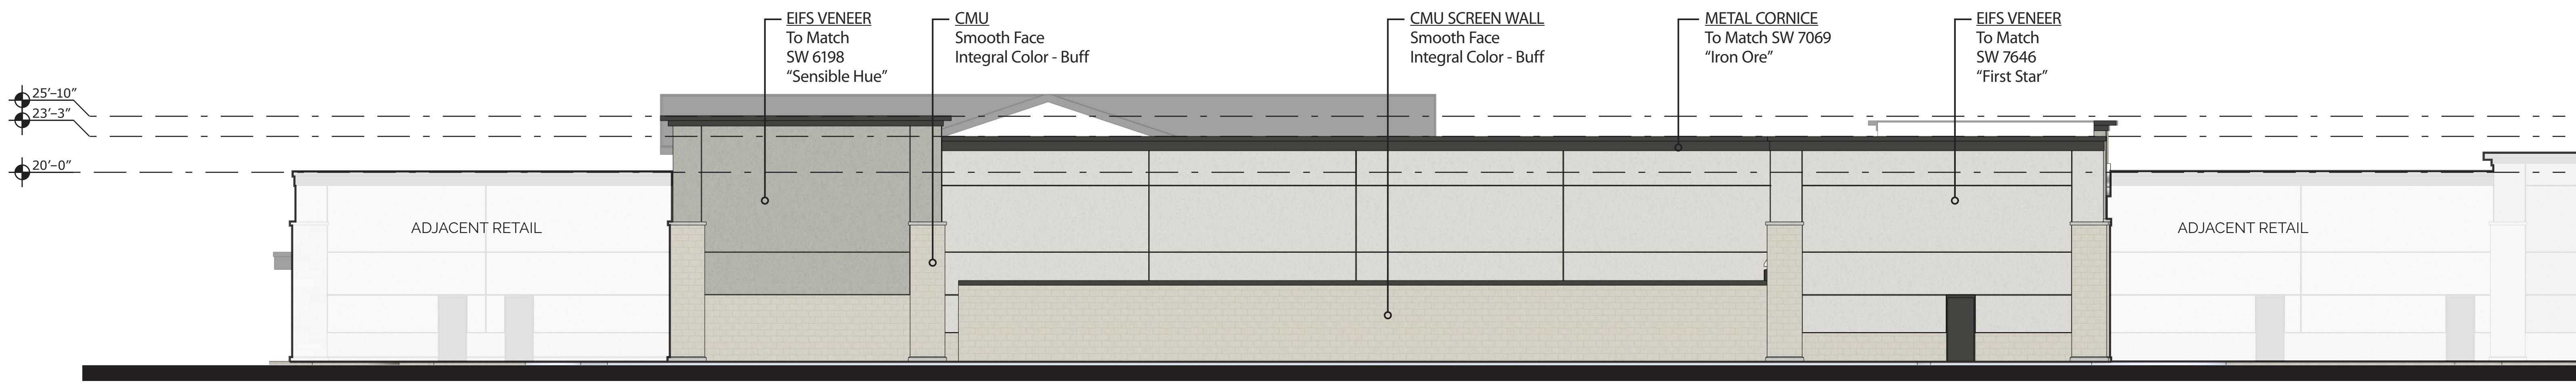


Rear Elevation

1/8" = 1'-0"

GLAZING CALCULATIONS

Total Retail	3640 SF
Total Glazing	0 SF (0%)




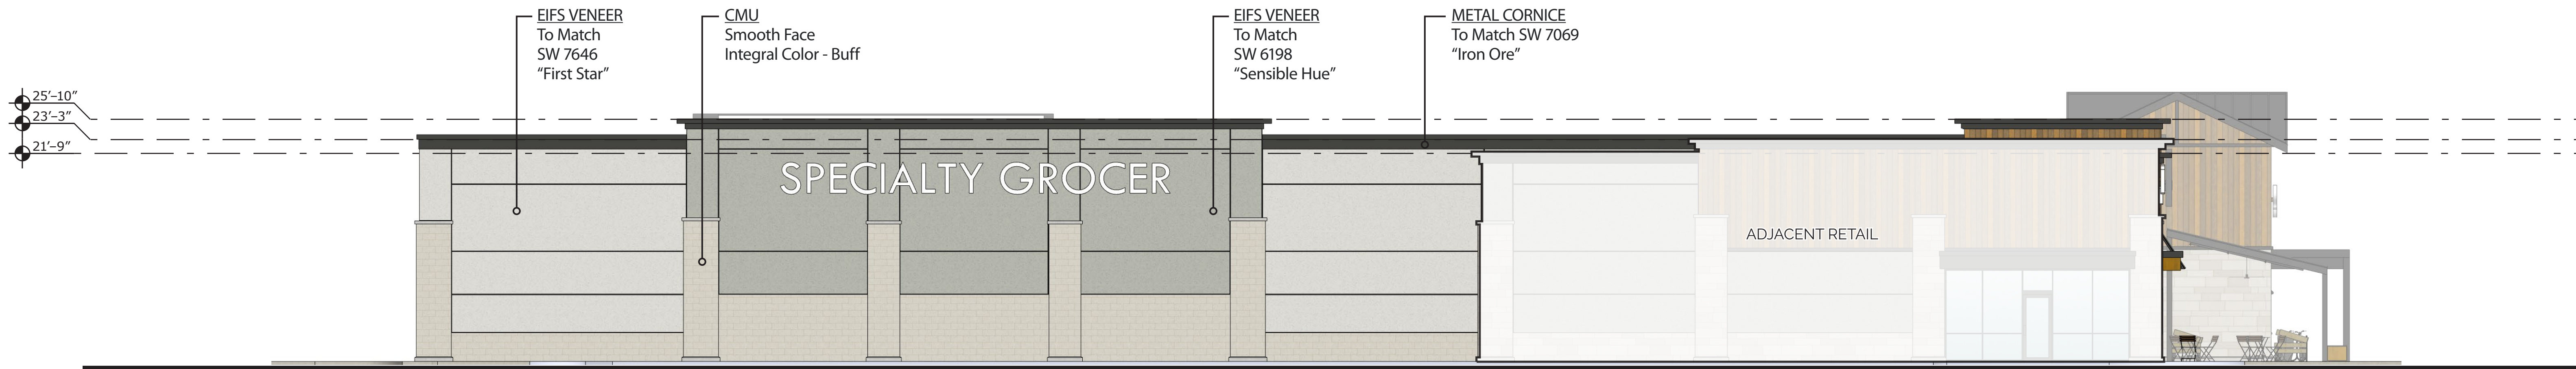

Left Elevation

1/8" = 1'-0"

GLAZING CALCULATIONS	
Total Retail	2735 SF
Total Glazing	0 SF (0%)

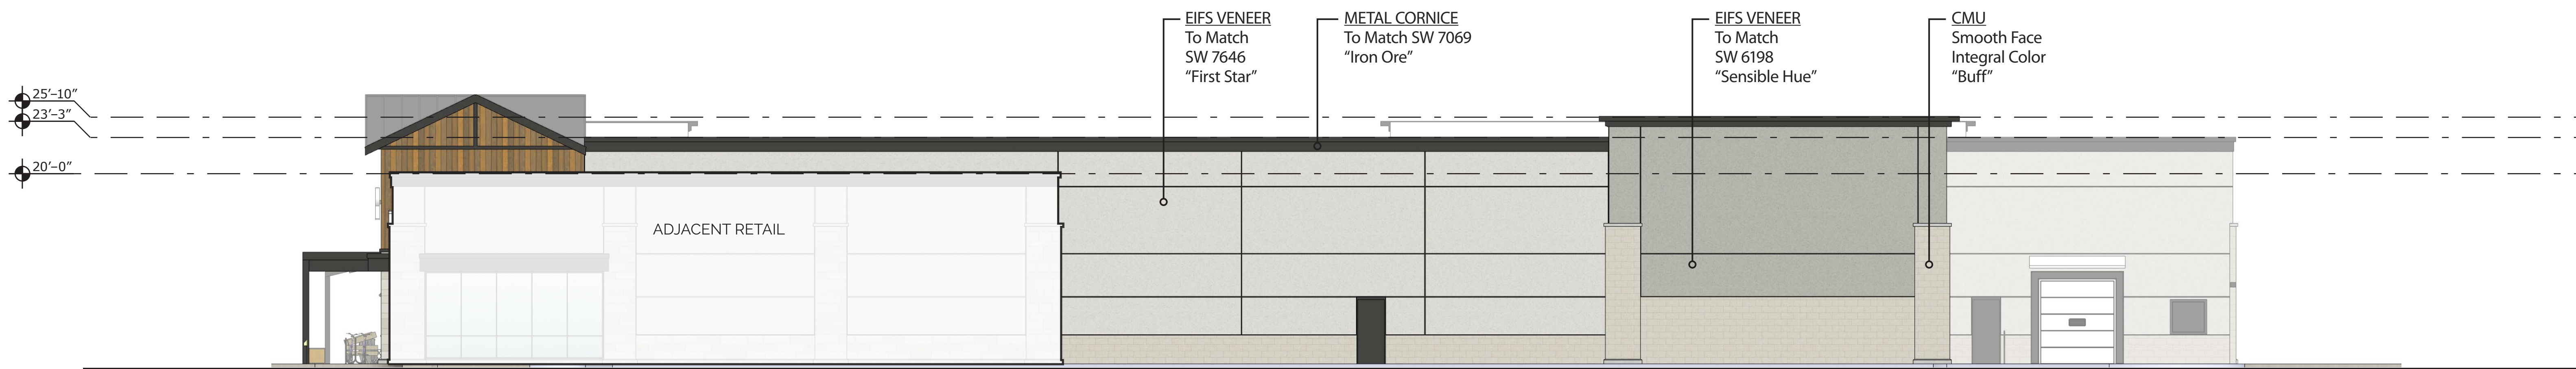

Right Elevation

1/8" = 1'-0"

GLAZING CALCULATIONS	
Total Retail	3412 SF
Total Glazing	0 SF (0%)



Specialty Grocery Elevations

PORT ST. LUCIE, FLORIDA

DESIGN REPRESENTATION ONLY - NOT FOR CONSTRUCTION - The images provided throughout this package are a representation of the current design intent only. The images may not reflect variations in color, tone, hue, tints, shading, ambient light intensity, materials, texture, contrast, font style and construction variations required by building codes or inspectors, material availability or final design detailing. All images and artwork associated/provided should be reviewed by the client with their print and/or production vendors and adjusted as needed during the proof and shop drawing submittals. Those client-approved drawings take precedence and provide final direction for design, printing and production.



Front Perspective



Front Perspective



Seating Perspective




Market Perspective

NOTE: Location and scale of Plantings to be determined




Specialty Grocery Perspectives
PORT ST. LUCIE, FLORIDA

DESIGN REPRESENTATION ONLY - NOT FOR CONSTRUCTION - The images provided throughout this package are a representation of the current design intent only. The images may not reflect variations in color, tone, hue, time, shading, ambient light intensity, materials, texture, contrast, font style and construction variations required by building codes or inspectors, material availability or final design detailing. All images and artwork associated/provided should be reviewed by the client with their print and/or production vendors and adjusted as needed during the proof and shop drawing submittals. Those client-approved drawings take precedence and provide final direction for design, printing and production.

 

Metal Panel

To Match SW 7069
"Iron Ore"

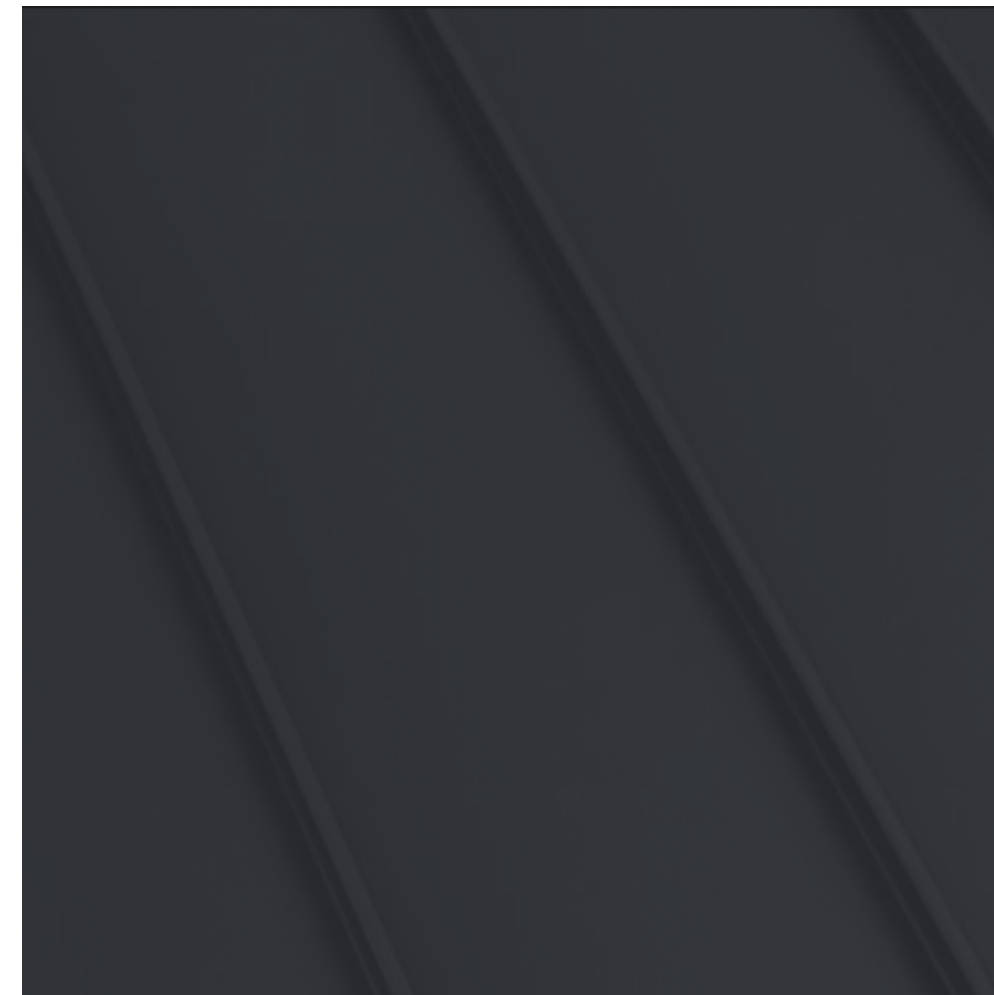

Metal Roofing

To Match SW 7069
"Iron Ore"



Extruded Aluminum

Powder Coated Wood-Look
Varying Finishes of Oak



Stone Veneer

Integrally Colored Buff Cast
Stone



Stucco

Light Dash Finish
Painted SW 7646
"First Star"



Stucco

Light Dash Finish
Painted SW 6198
"Sensible Hue"



Metal Panel

to match Corten Steel in Color




CMU

Integrally Colored Buff
Smooth Face



Site Plan
1/16" = 1'-0"

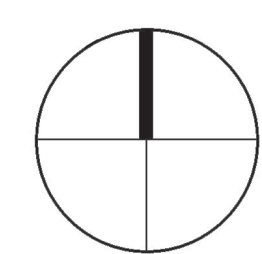

The Landings at Tradition Site Plan
PORT ST. LUCIE, FLORIDA


DESIGN REPRESENTATION ONLY - NOT FOR CONSTRUCTION - The images provided throughout this package are a representation of the current design intent only. The images may not reflect variations in color, tone, hue, tints, shading, ambient light intensity, materials, texture, contrast, font style and construction variations required by building codes or inspectors, material availability or final design detailing. All images and artwork associated/provided should be reviewed by the client with their print and/or production vendors and adjusted as needed during the proof and shop drawing submittals. Those client-approved drawings take precedence and provide final direction for design, printing and production.

Floor Plan


1/8" = 1'-0"

The Landings at Tradition Floor Plan

PORT ST. LUCIE, FLORIDA

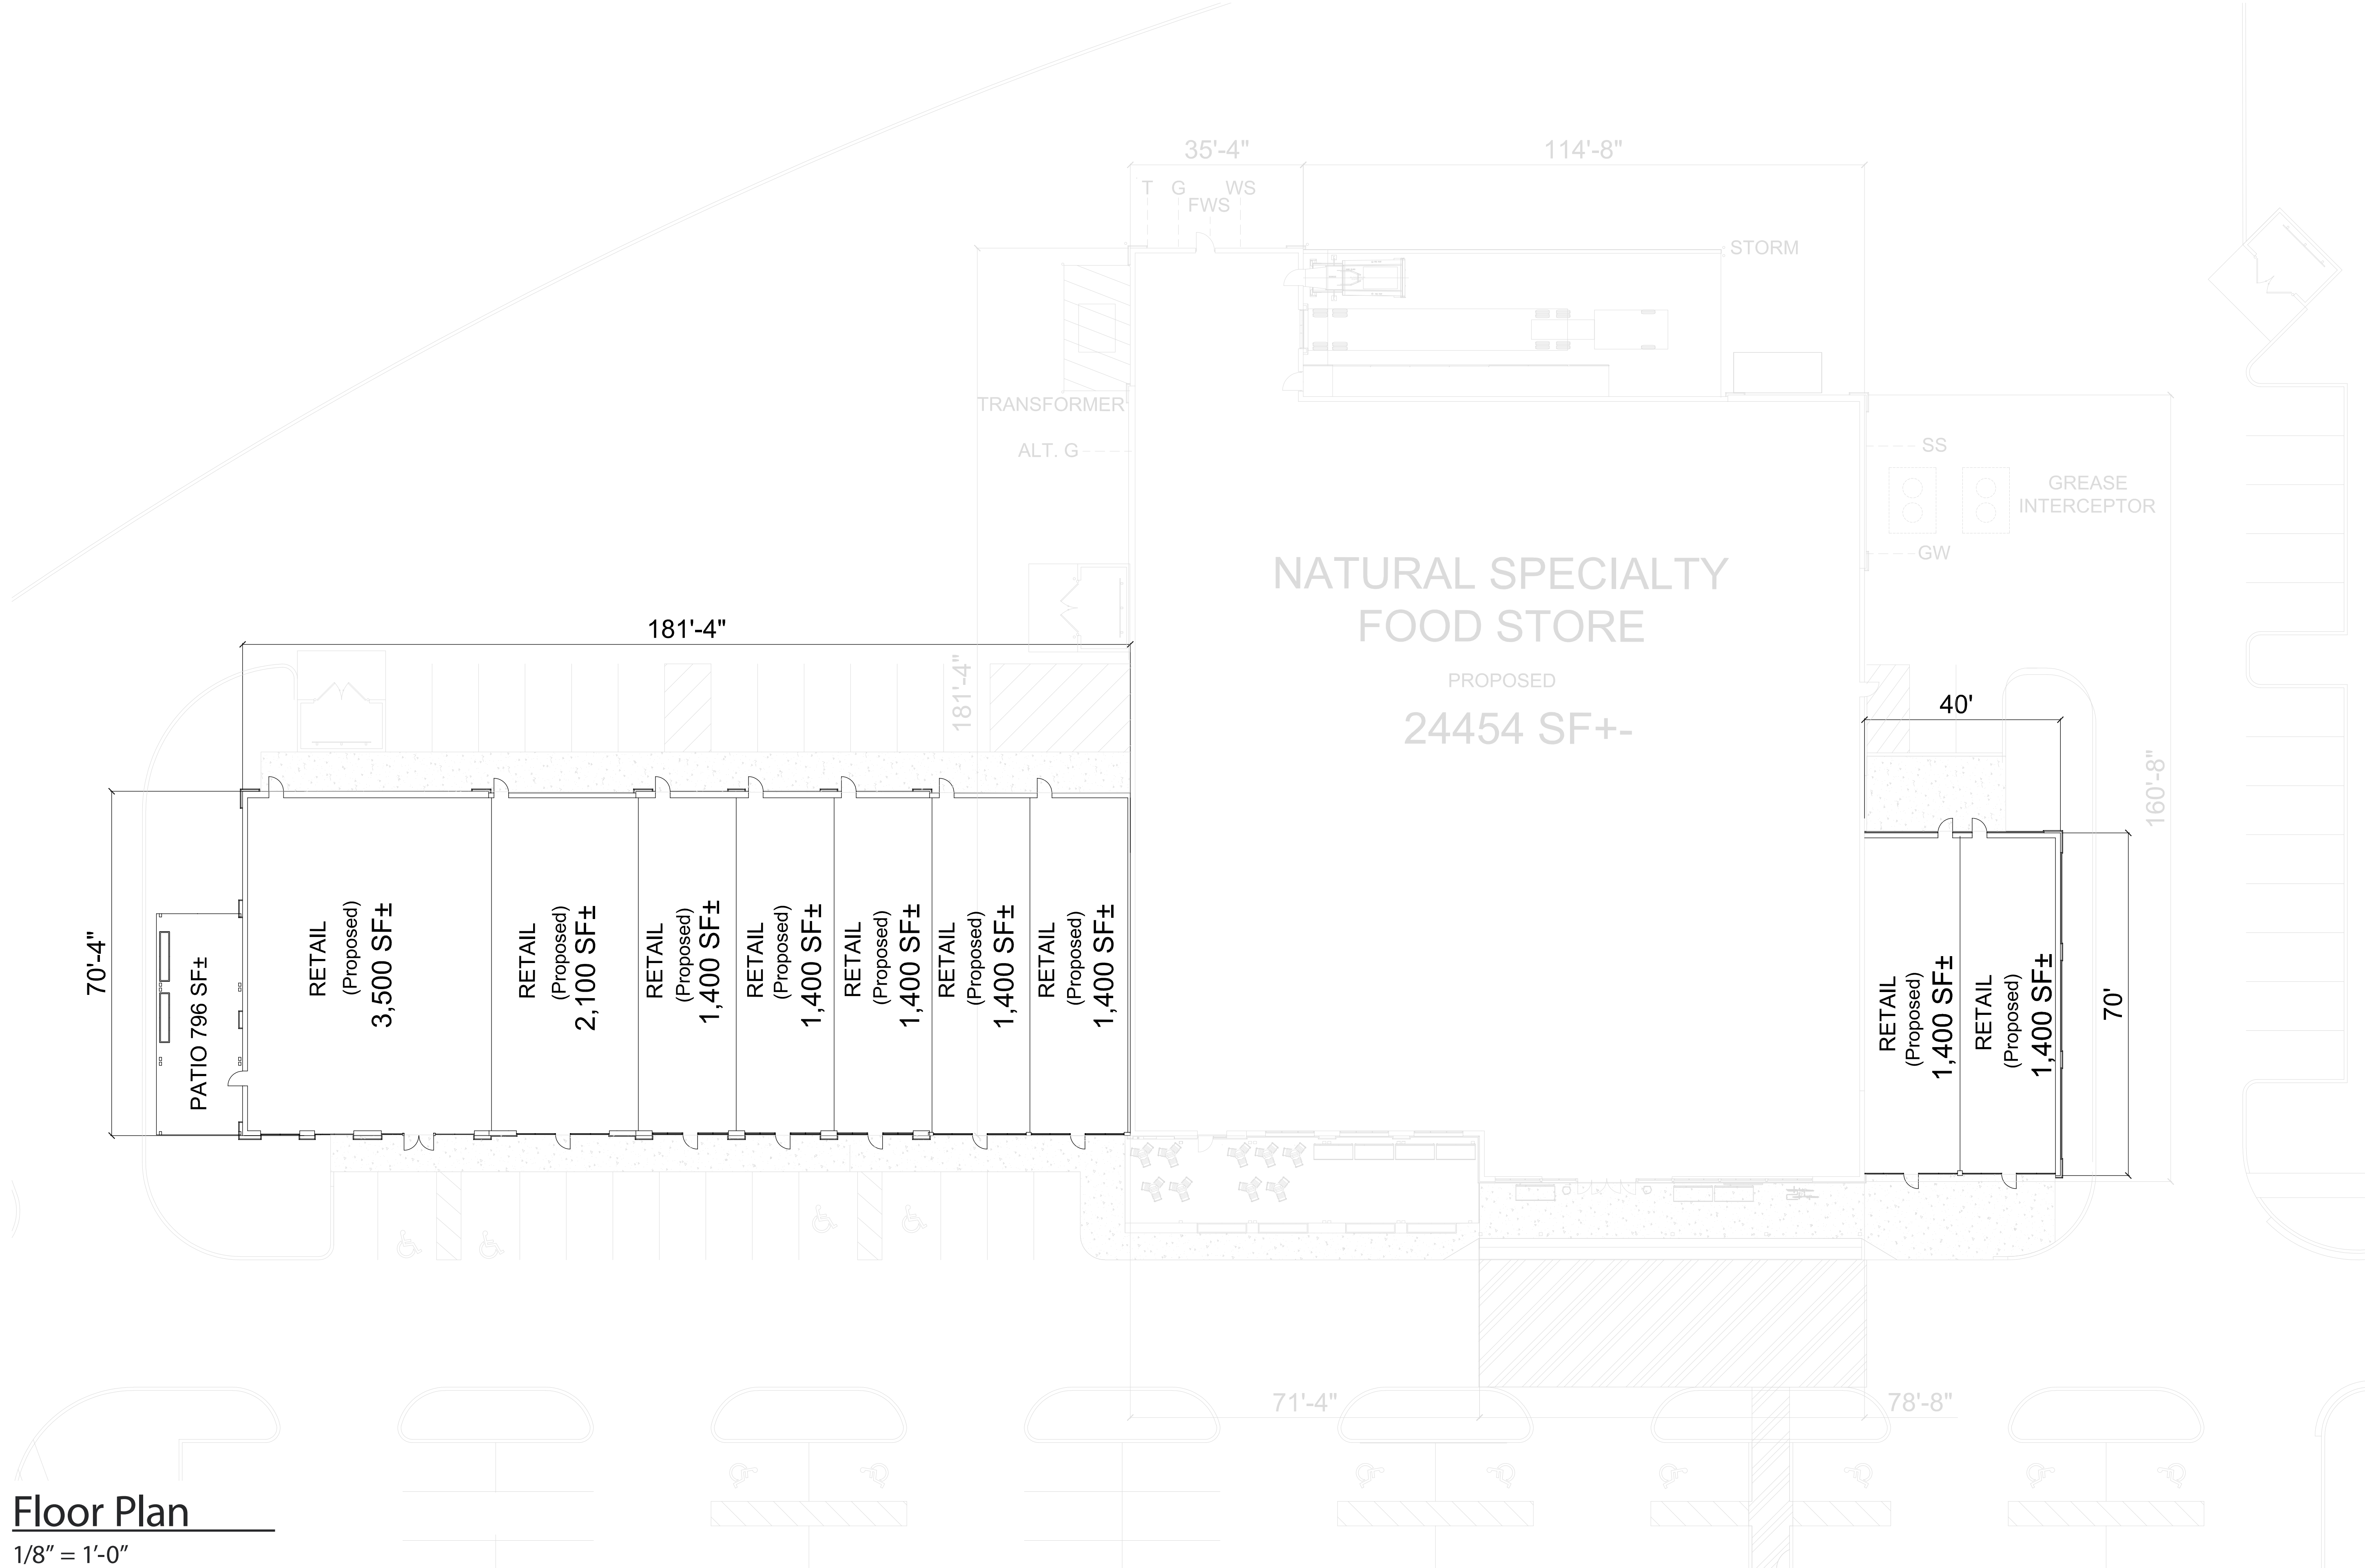


DESIGN REPRESENTATION ONLY - NOT FOR CONSTRUCTION - The images provided throughout this package are a representation of the current design intent only. The images may not reflect variations in color, tone, hue, tint, shading, ambient light intensity, materials, texture, contrast, font style and construction variations required by building codes or inspectors, material availability or final design detailing. All images and artwork associated/provided should be reviewed by the client with their print and/or production vendors and adjusted as needed during the proof and shop drawing submittals. Those client-approved drawings take precedence and provide final direction for design, printing and production.

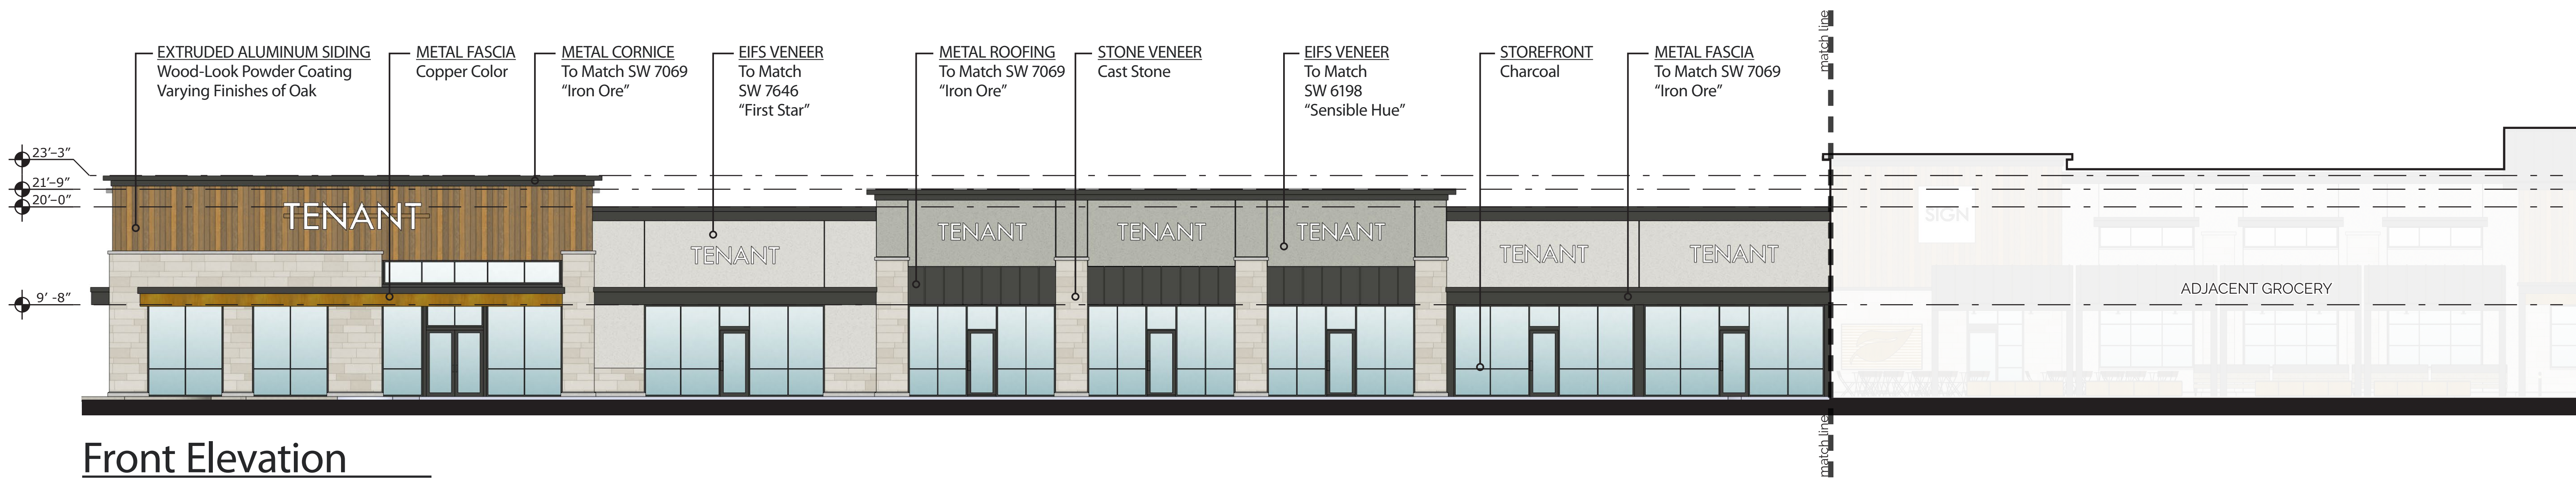

Front Elevation

1/8" = 1'-0"

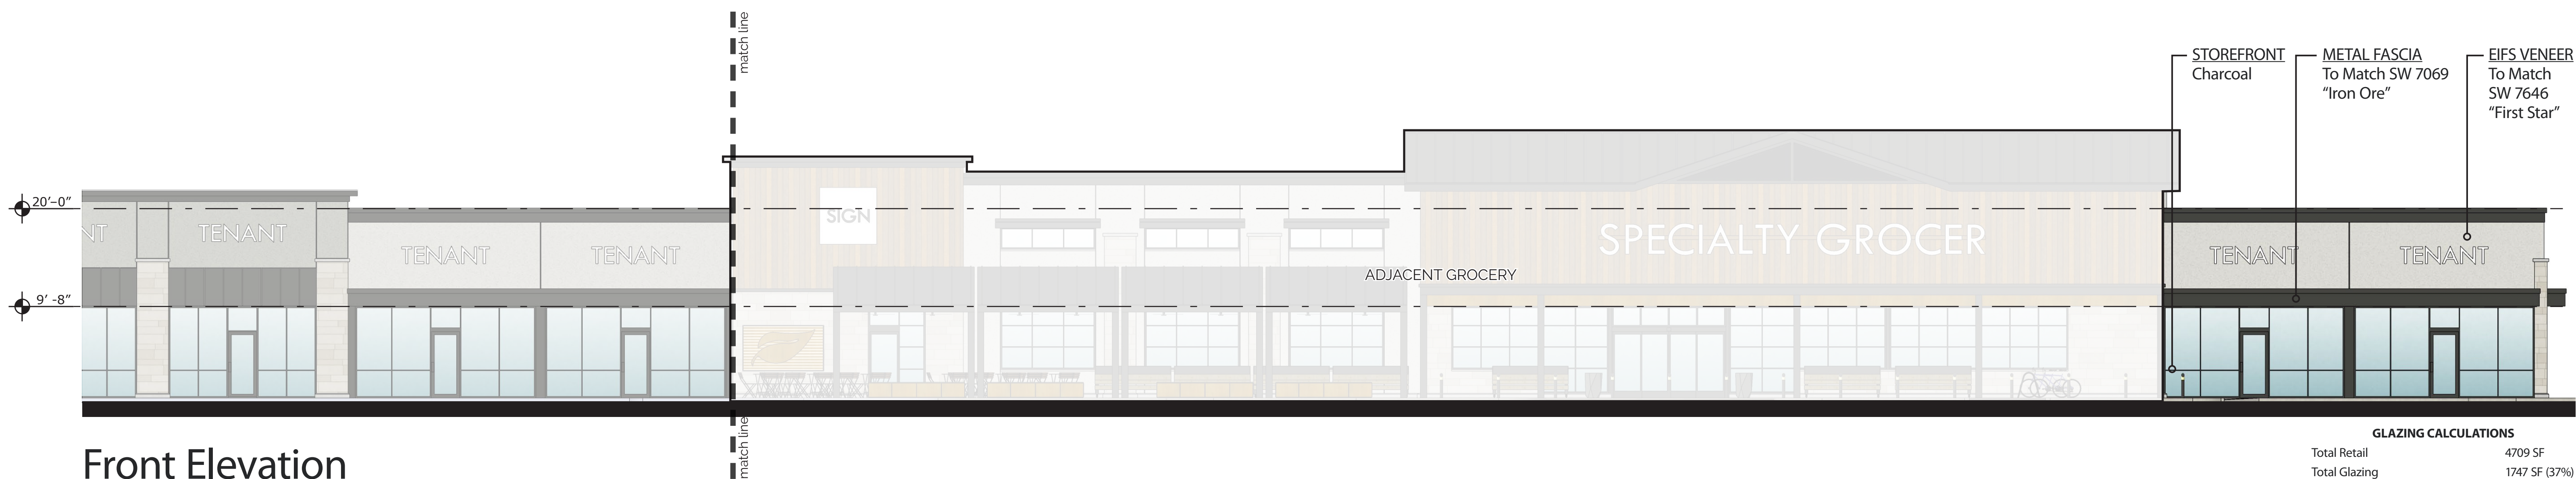

Front Elevation

1/8" = 1'-0"

GLAZING CALCULATIONS

Total Retail	4709 SF
Total Glazing	1747 SF (37%)



Overall Elevation


N.T.S.



Left Elevation

1/8" = 1'-0"


GLAZING CALCULATIONS	
Total Retail	1625 SF
Total Glazing	221 SF (14%)

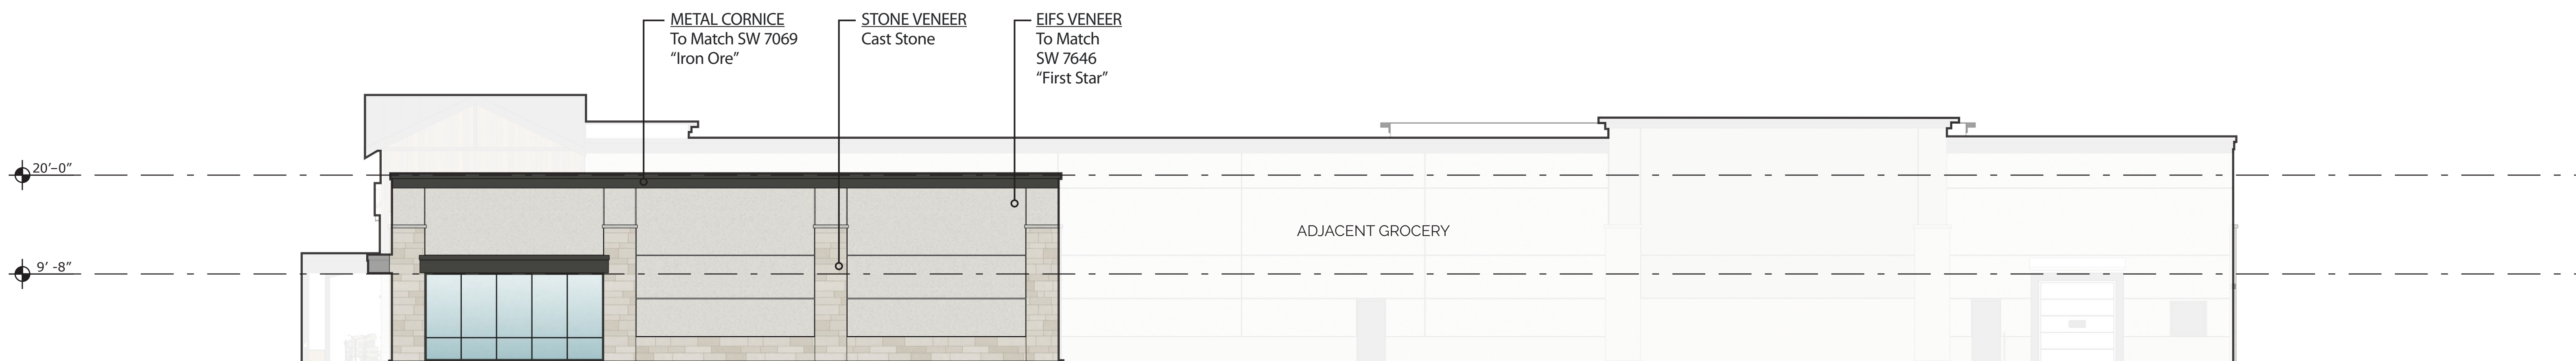

Right Elevation

1/8" = 1'-0"

GLAZING CALCULATIONS	
Total Retail	3412 SF
Total Glazing	206 SF (6%)

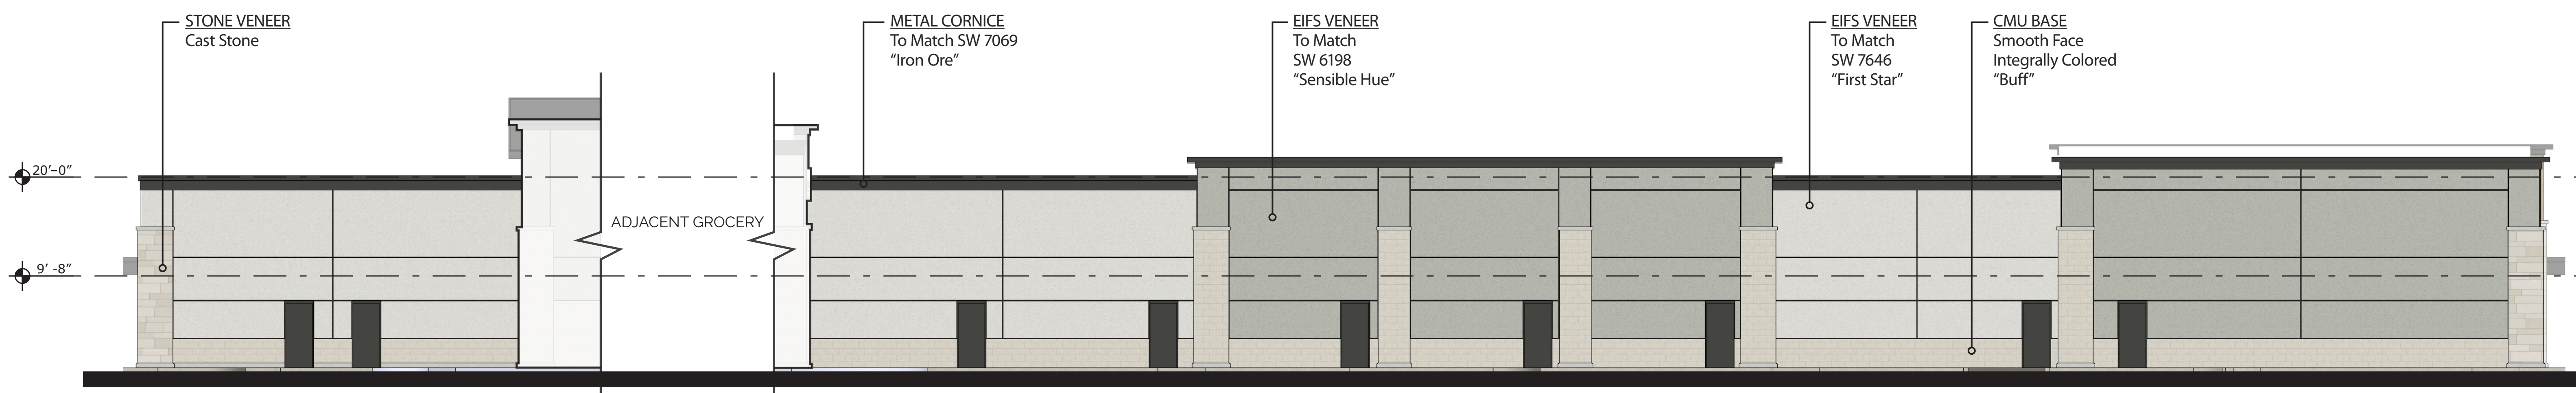

Rear Elevation

1/8" = 1'-0"

GLAZING CALCULATIONS	
Total Retail	4619 SF
Total Glazing	0 SF (0%)



The Landings at Tradition Elevations

PORT ST. LUCIE, FLORIDA

DESIGN REPRESENTATION ONLY - NOT FOR CONSTRUCTION - The images provided throughout this package are a representation of the current design intent only. The images may not reflect variations in color, tone, hue, time, shading, ambient light intensity, materials, texture, contrast, font style and construction variations required by building codes or inspectors, material availability or final design detailing. All images and artwork associated/provided should be reviewed by the client with their print and/or production vendors and adjusted as needed during the proof and shop drawing submittals. Those client-approved drawings take precedence and provide final direction for design, printing and production.



Southwest Perspective



Front Perspective



Southeast Perspective



Northwest Perspective

NOTE: Location and scale of Plantings to be determined




The Landings at Tradition Perspectives
PORT ST. LUCIE, FLORIDA

DESIGN REPRESENTATION ONLY - NOT FOR CONSTRUCTION - The images provided throughout this package are a representation of the current design intent only. The images may not reflect variations in color, tone, hue, time, shading, ambient light intensity, materials, texture, contrast, font style and construction variations required by building codes or inspectors, material availability or final design detailing. All images and artwork associated/provided should be reviewed by the client with their print and/or production vendors and adjusted as needed during the proof and shop drawing submittals. Those client-approved drawings take precedence and provide final direction for design, printing and production.



Metal Panel

To Match SW 7069
"Iron Ore"

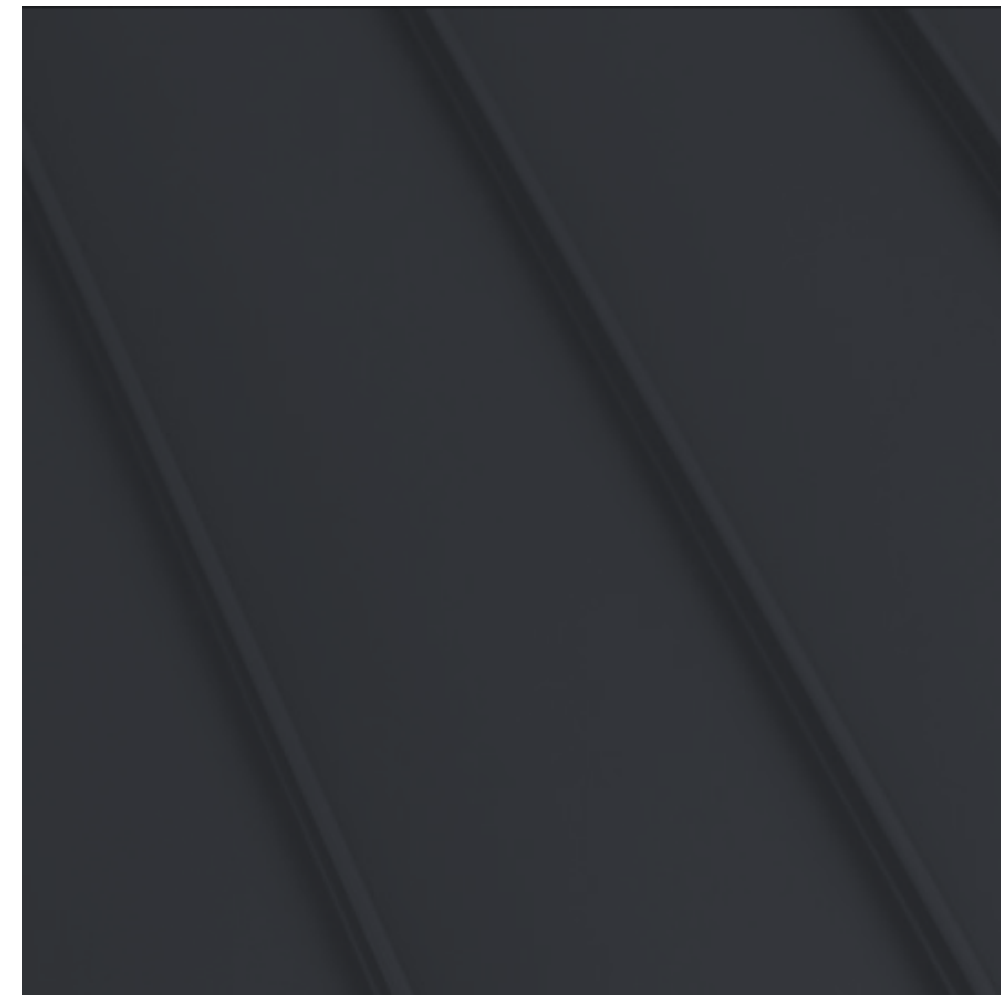

Metal Roofing

To Match SW 7069
"Iron Ore"




Extruded Aluminum

Powder Coated Wood-Look
Varying Finishes of Oak



Stone Veneer

Integrally Colored Buff Cast
Stone

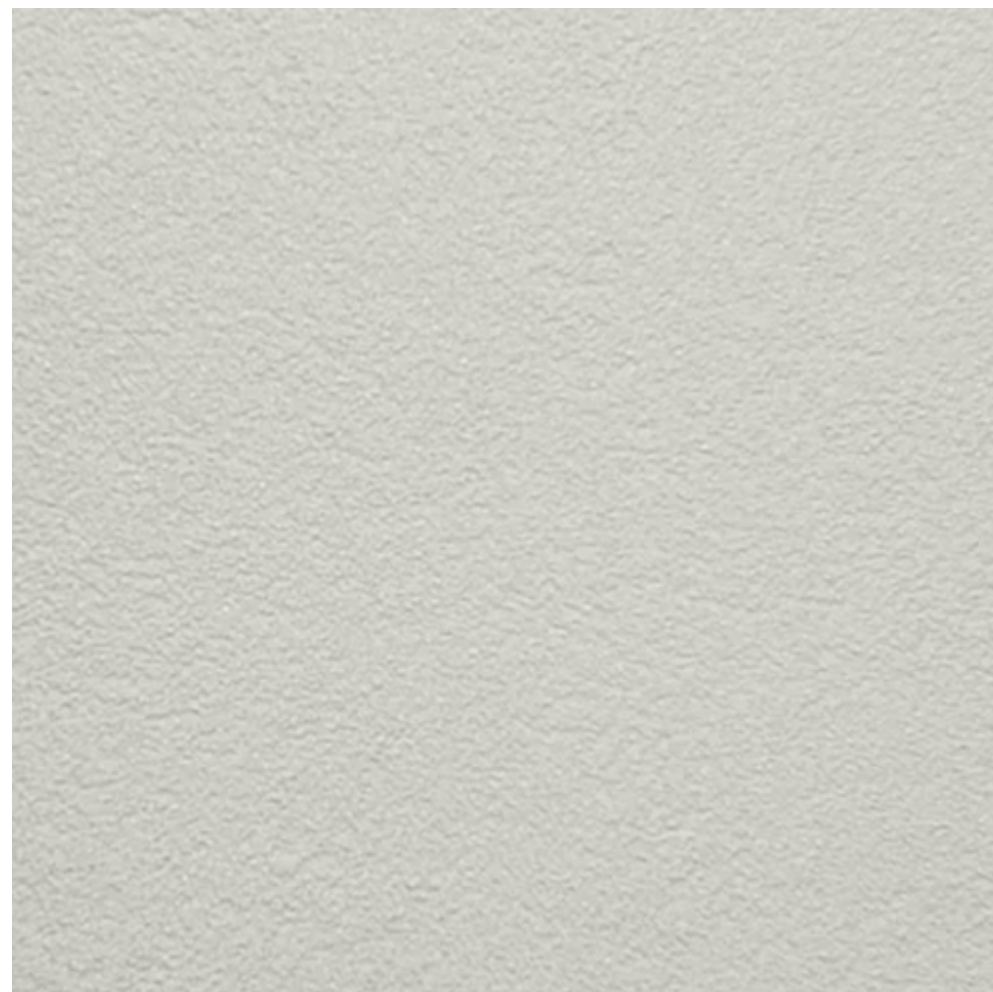

Stucco

Light Dash Finish
Painted SW 7646
"First Star"



Stucco

Light Dash Finish
Painted SW 6198
"Sensible Hue"



Metal Panel

to match Corten Steel in Color



CMU

Integrally Colored Buff
Smooth Face