


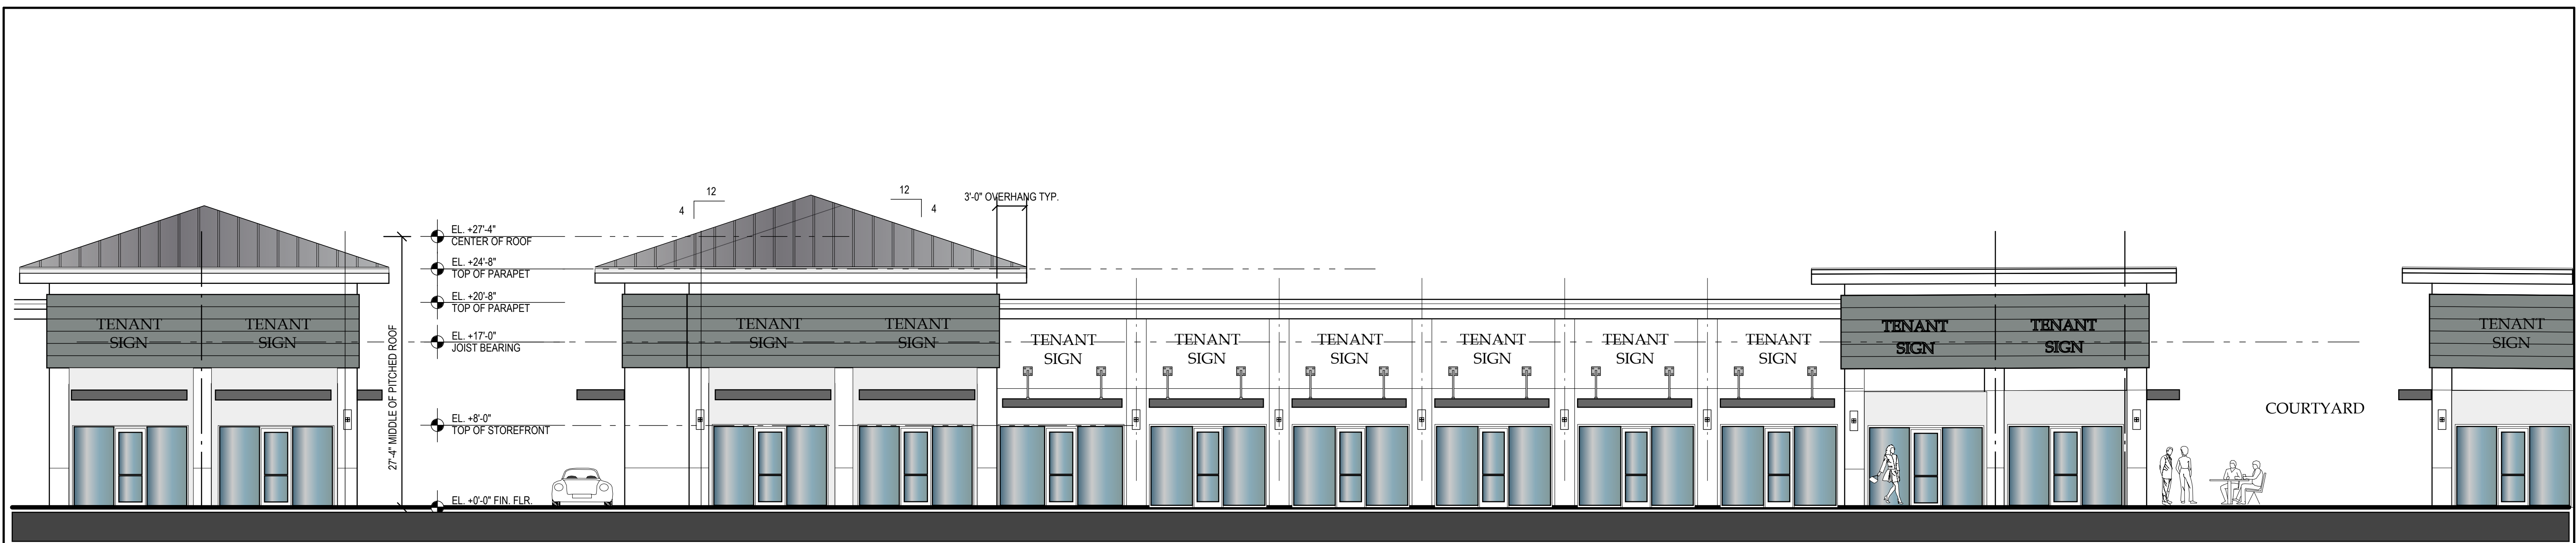




PARTIAL ELEVATION
BUILDING #2
1/8" = 1'-0"


FRONT ELEVATION BUILDING #3
1/8" = 1'-0"

PARTIAL ELEVATION
BUILDING #4

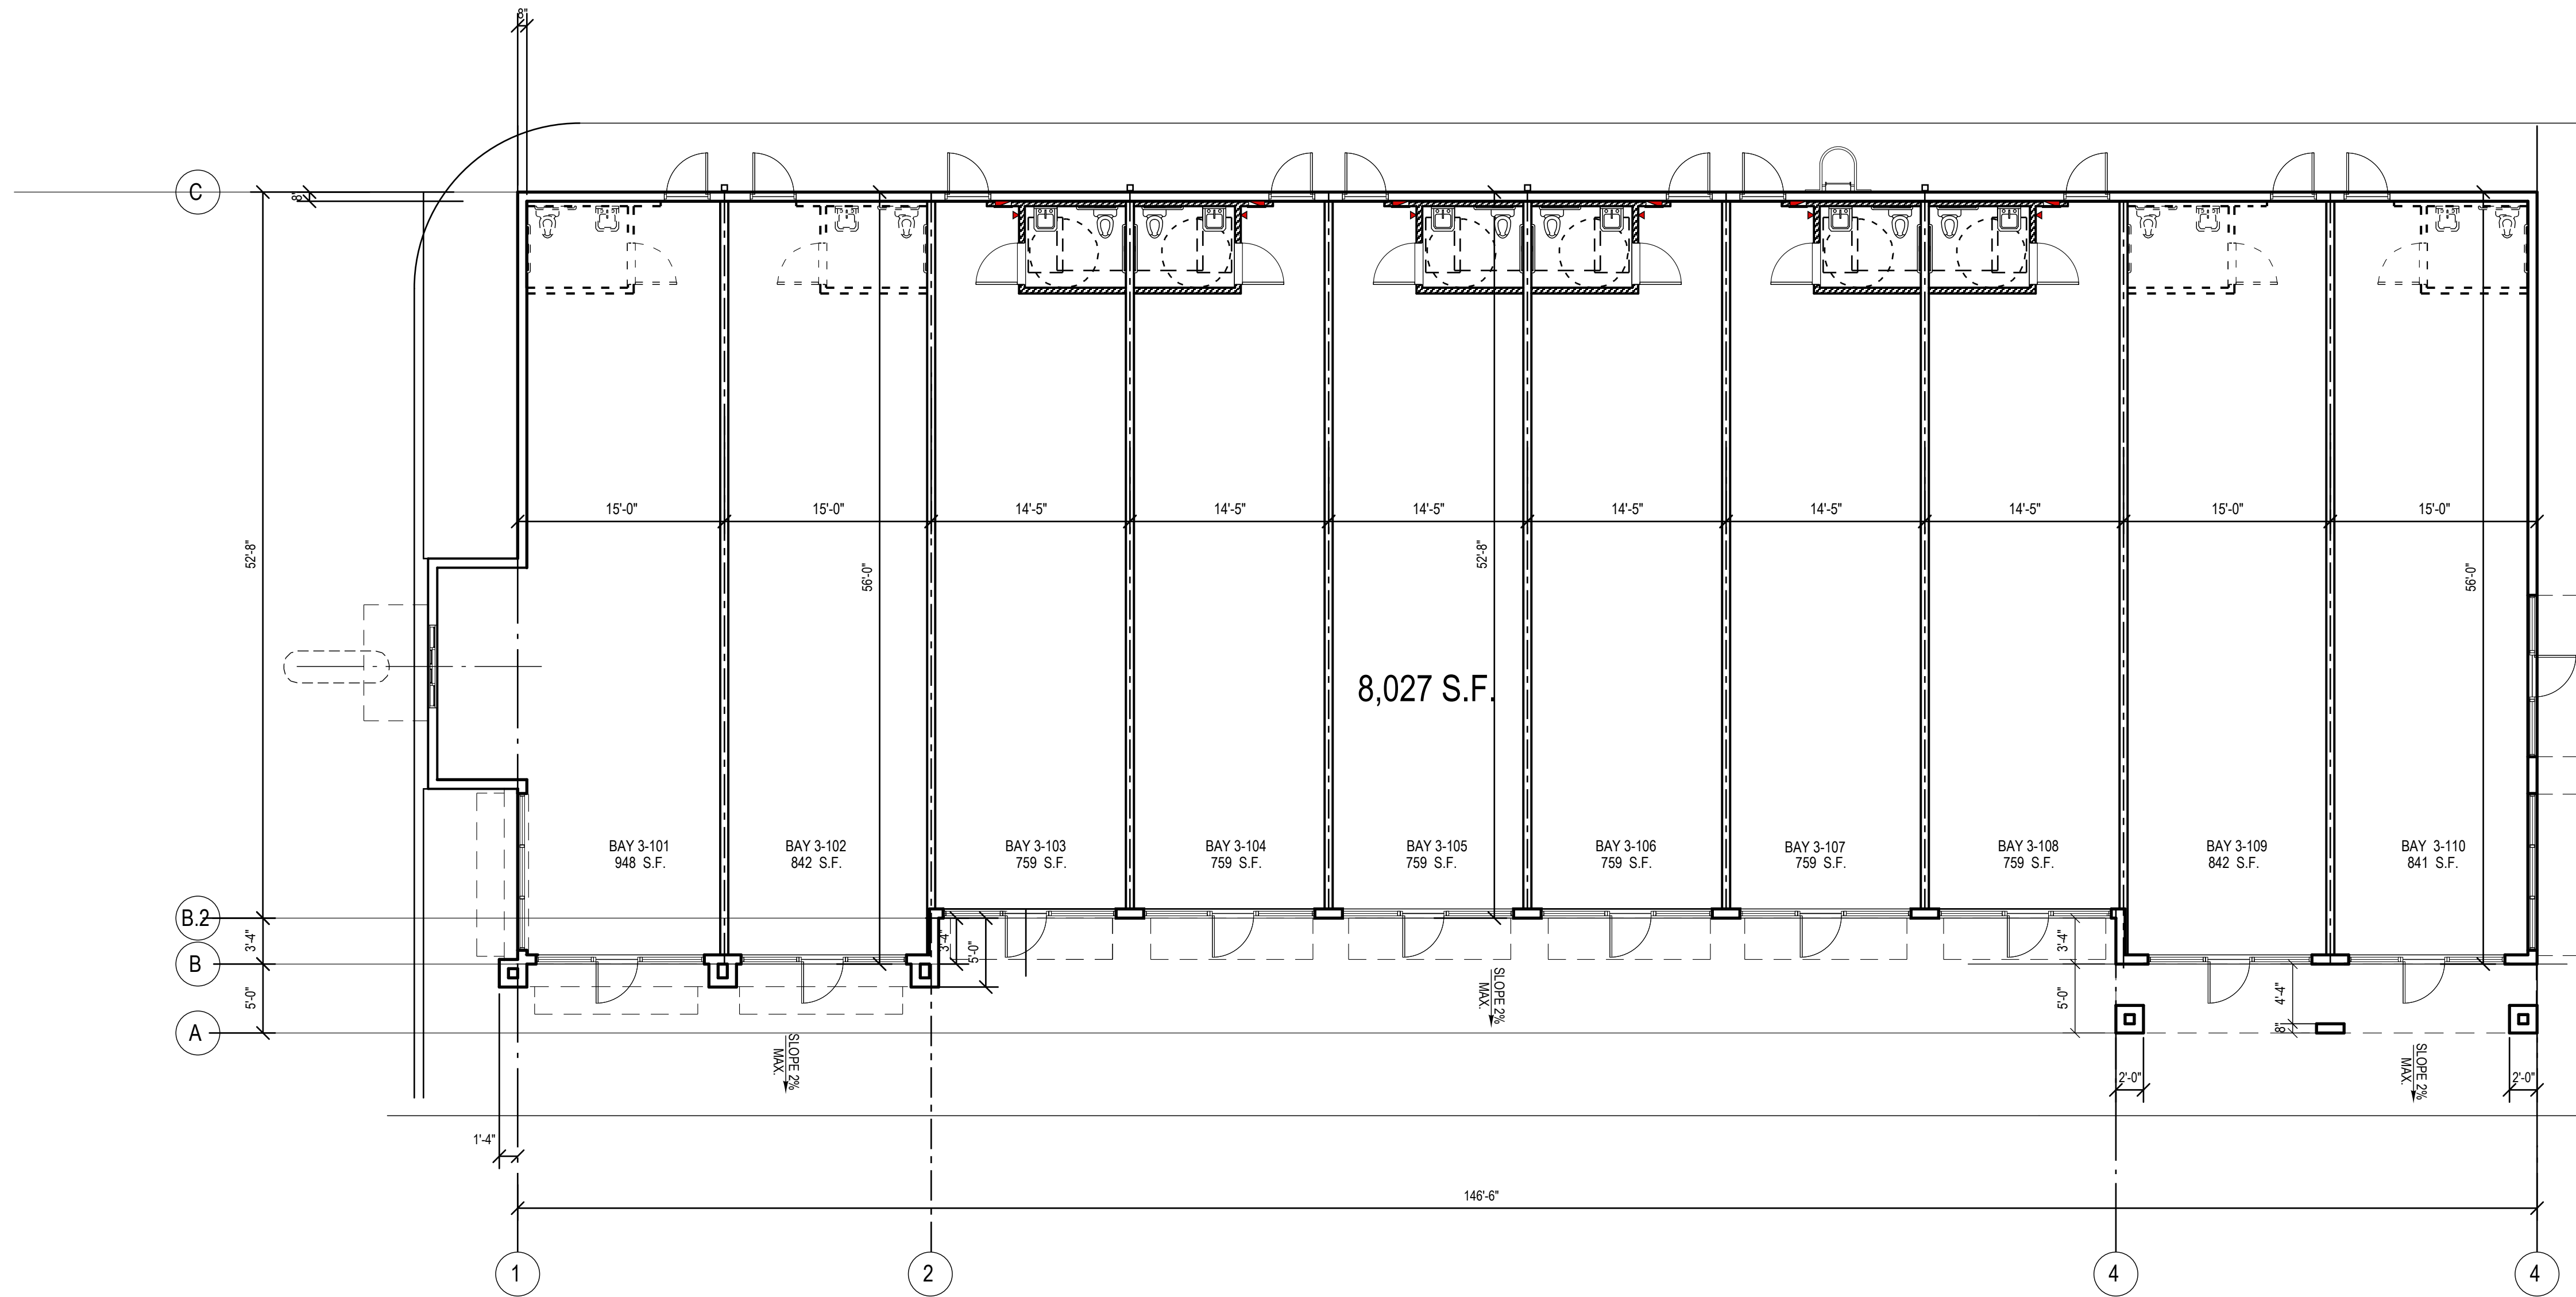

FLOOR PLAN - BUILDING #3
1/8" = 1'-0"

1108 SOUTH FEDERAL HWY SUITE #2
BOYNTON BEACH, FLORIDA 33435
TEL: 561-336-1111
AA #26001725

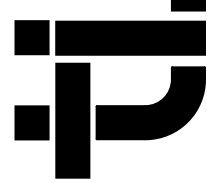ARCHITECTURE, INC.


HAROLD TUTTLE
AR #0015395

GATLIN POINTE RETAIL PLAZA PHASE II - BUILDING - 3
1200 SW GATLIN BLVD.
PORT ST. LUCIE, FLORIDA

REVISIONS	DATE

Contract	
Permit	
Bid	
Date	7/18/20
Scale	AS NOTED
Drawn	HT
Job	2020-40
Sheet	A2.01
Of	X/X Sheets


CITY OF PSL PROJECT NO. :PXX

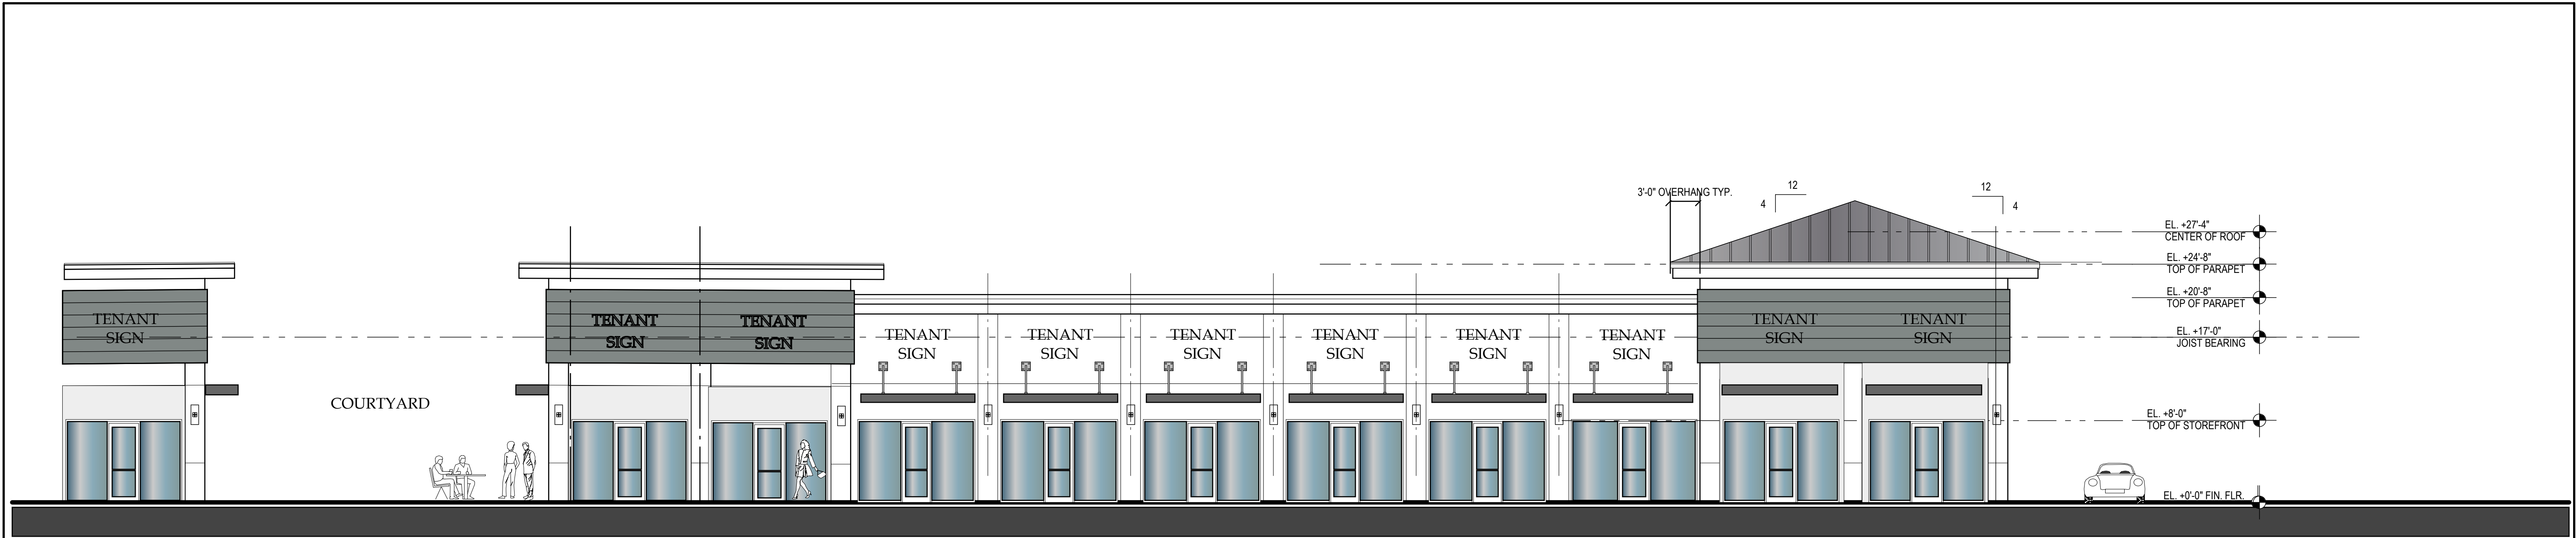

PARTIAL ELEVATION
BUILDING #2
1/8" = 1'-0"

FRONT ELEVATION BUILDING #4
1/8" = 1'-0"

PARTIAL ELEVATION
BUILDING #4

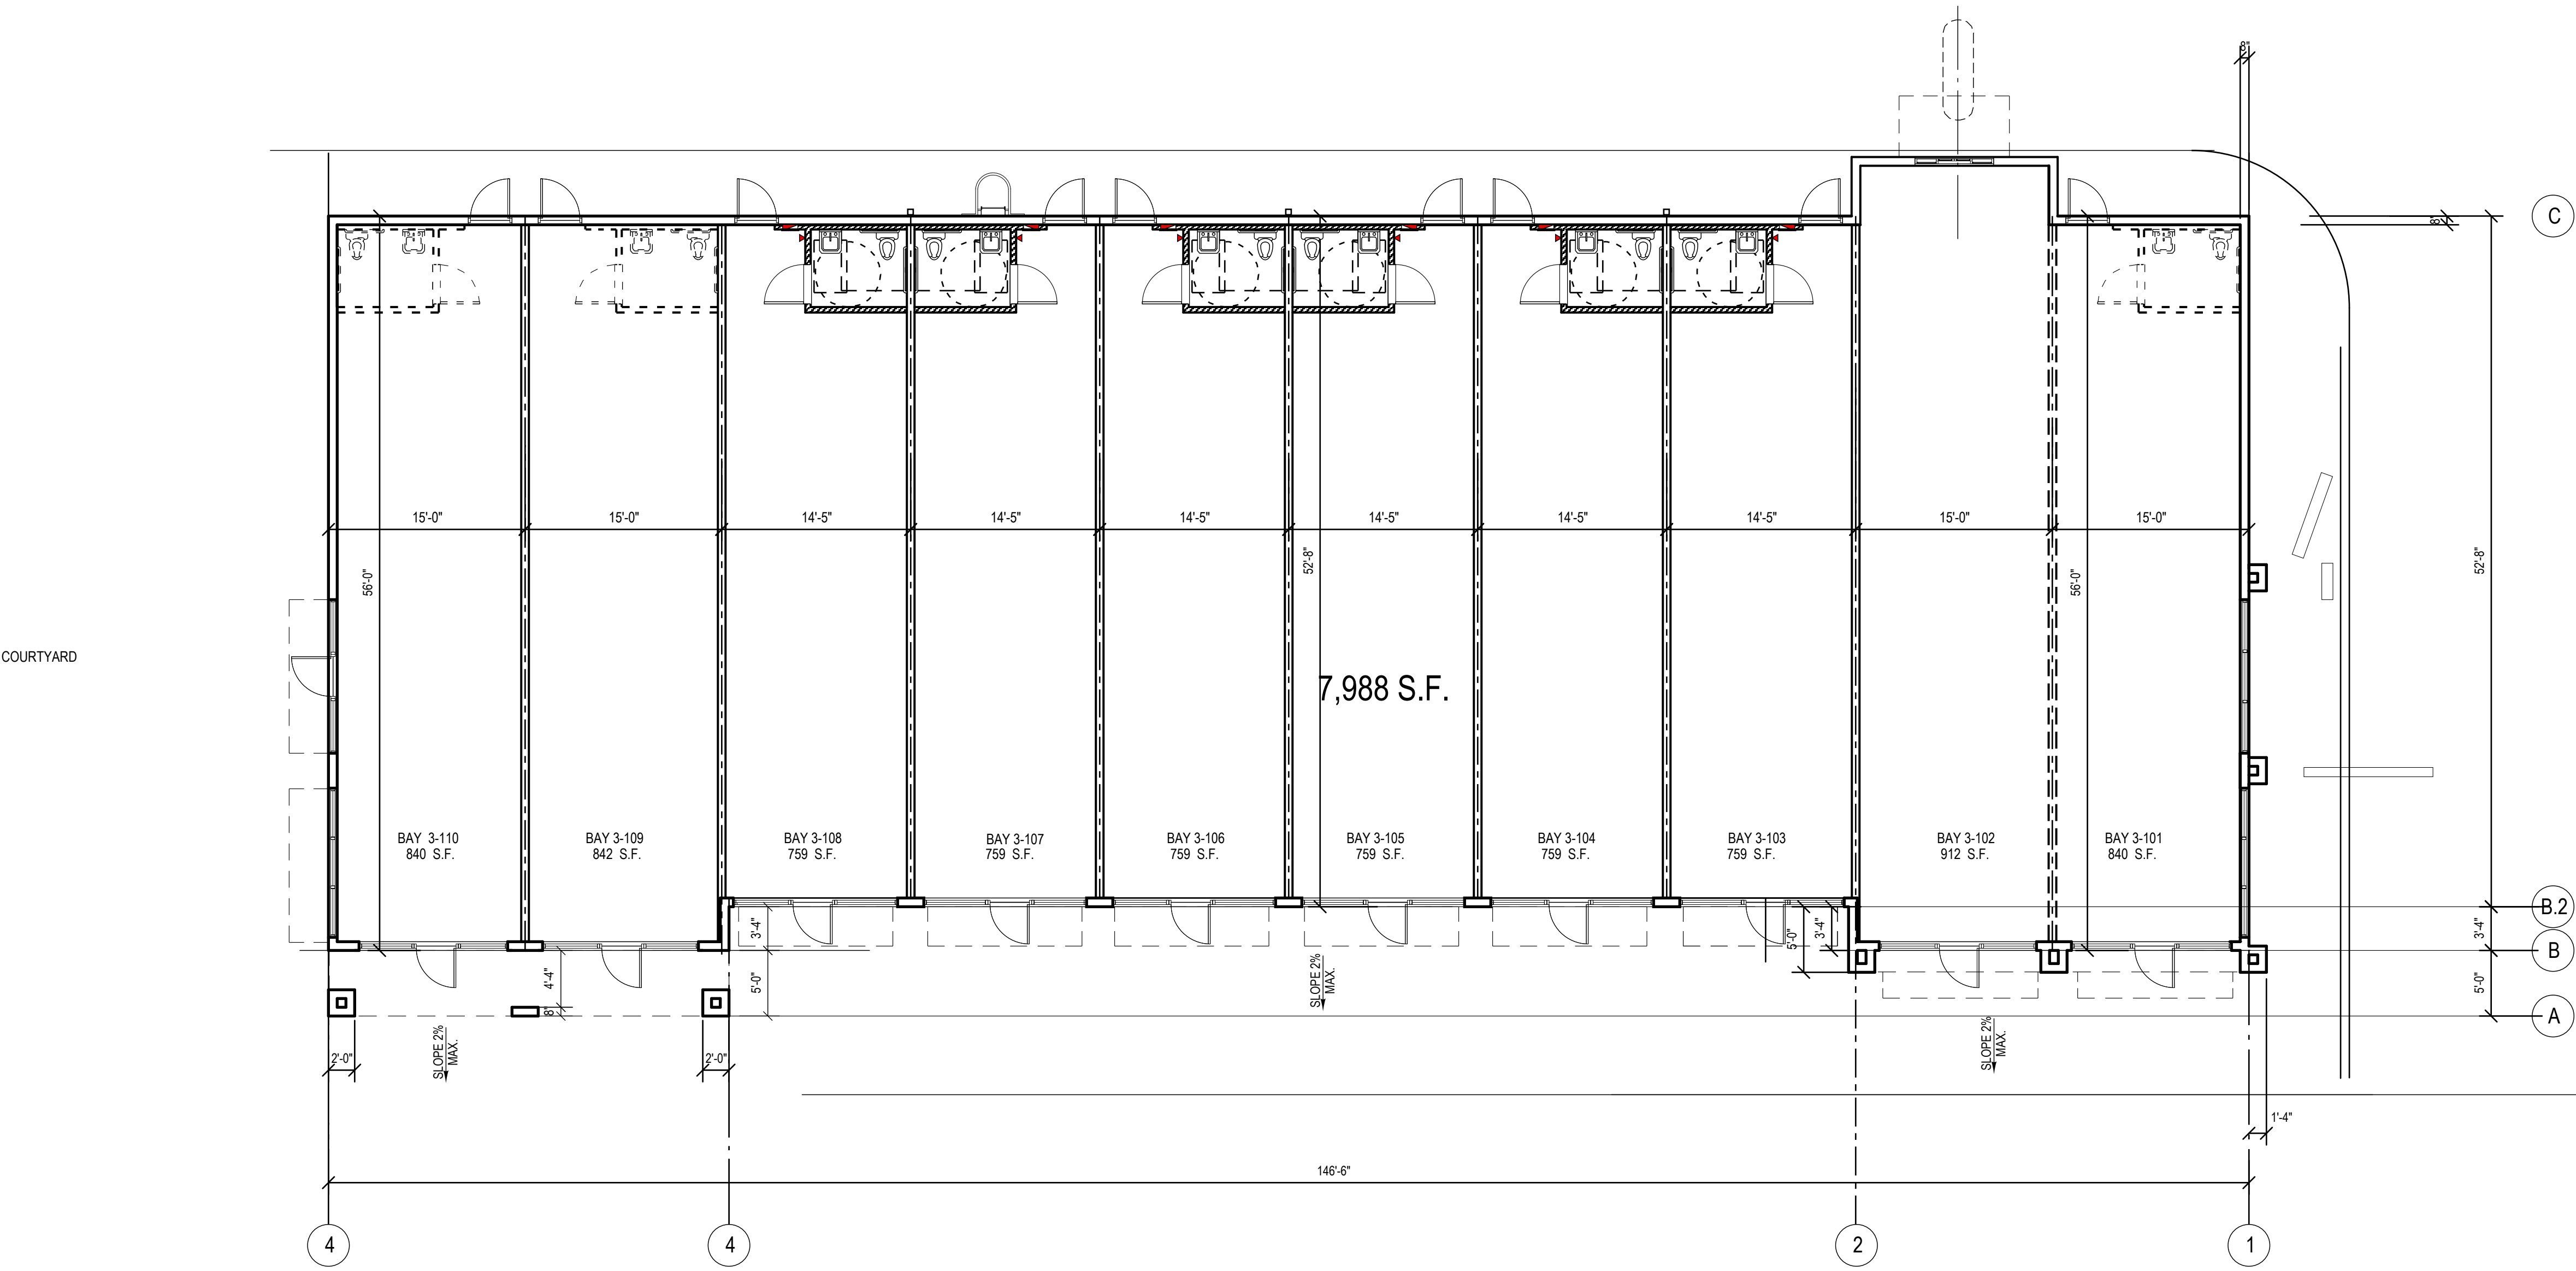

FLOOR PLAN - BUILDING #4
1/8" = 1'-0"

1100 SOUTH FEDERAL HWY SUITE #2
BOYNTON BEACH, FLORIDA 33435
TEL: 561-333-1100
AA #26001725

ARCHITECTURE, INC.

HAROLD TUTTLE
AR #0015395

GATLIN POINTE RETAIL PLAZA PHASE II - BUILDING - 4
1200 SW GATLIN BLVD.
PORT ST. LUCIE, FLORIDA

REVISIONS	DATE

Contract	
Permit	
Bid	
Date	7/18/20
Scale	AS NOTED
Drawn	HT
Job	2020-40
Sheet	A2.01
Of	X/X Sheets

CITY OF PSL PROJECT NO. :PXX