


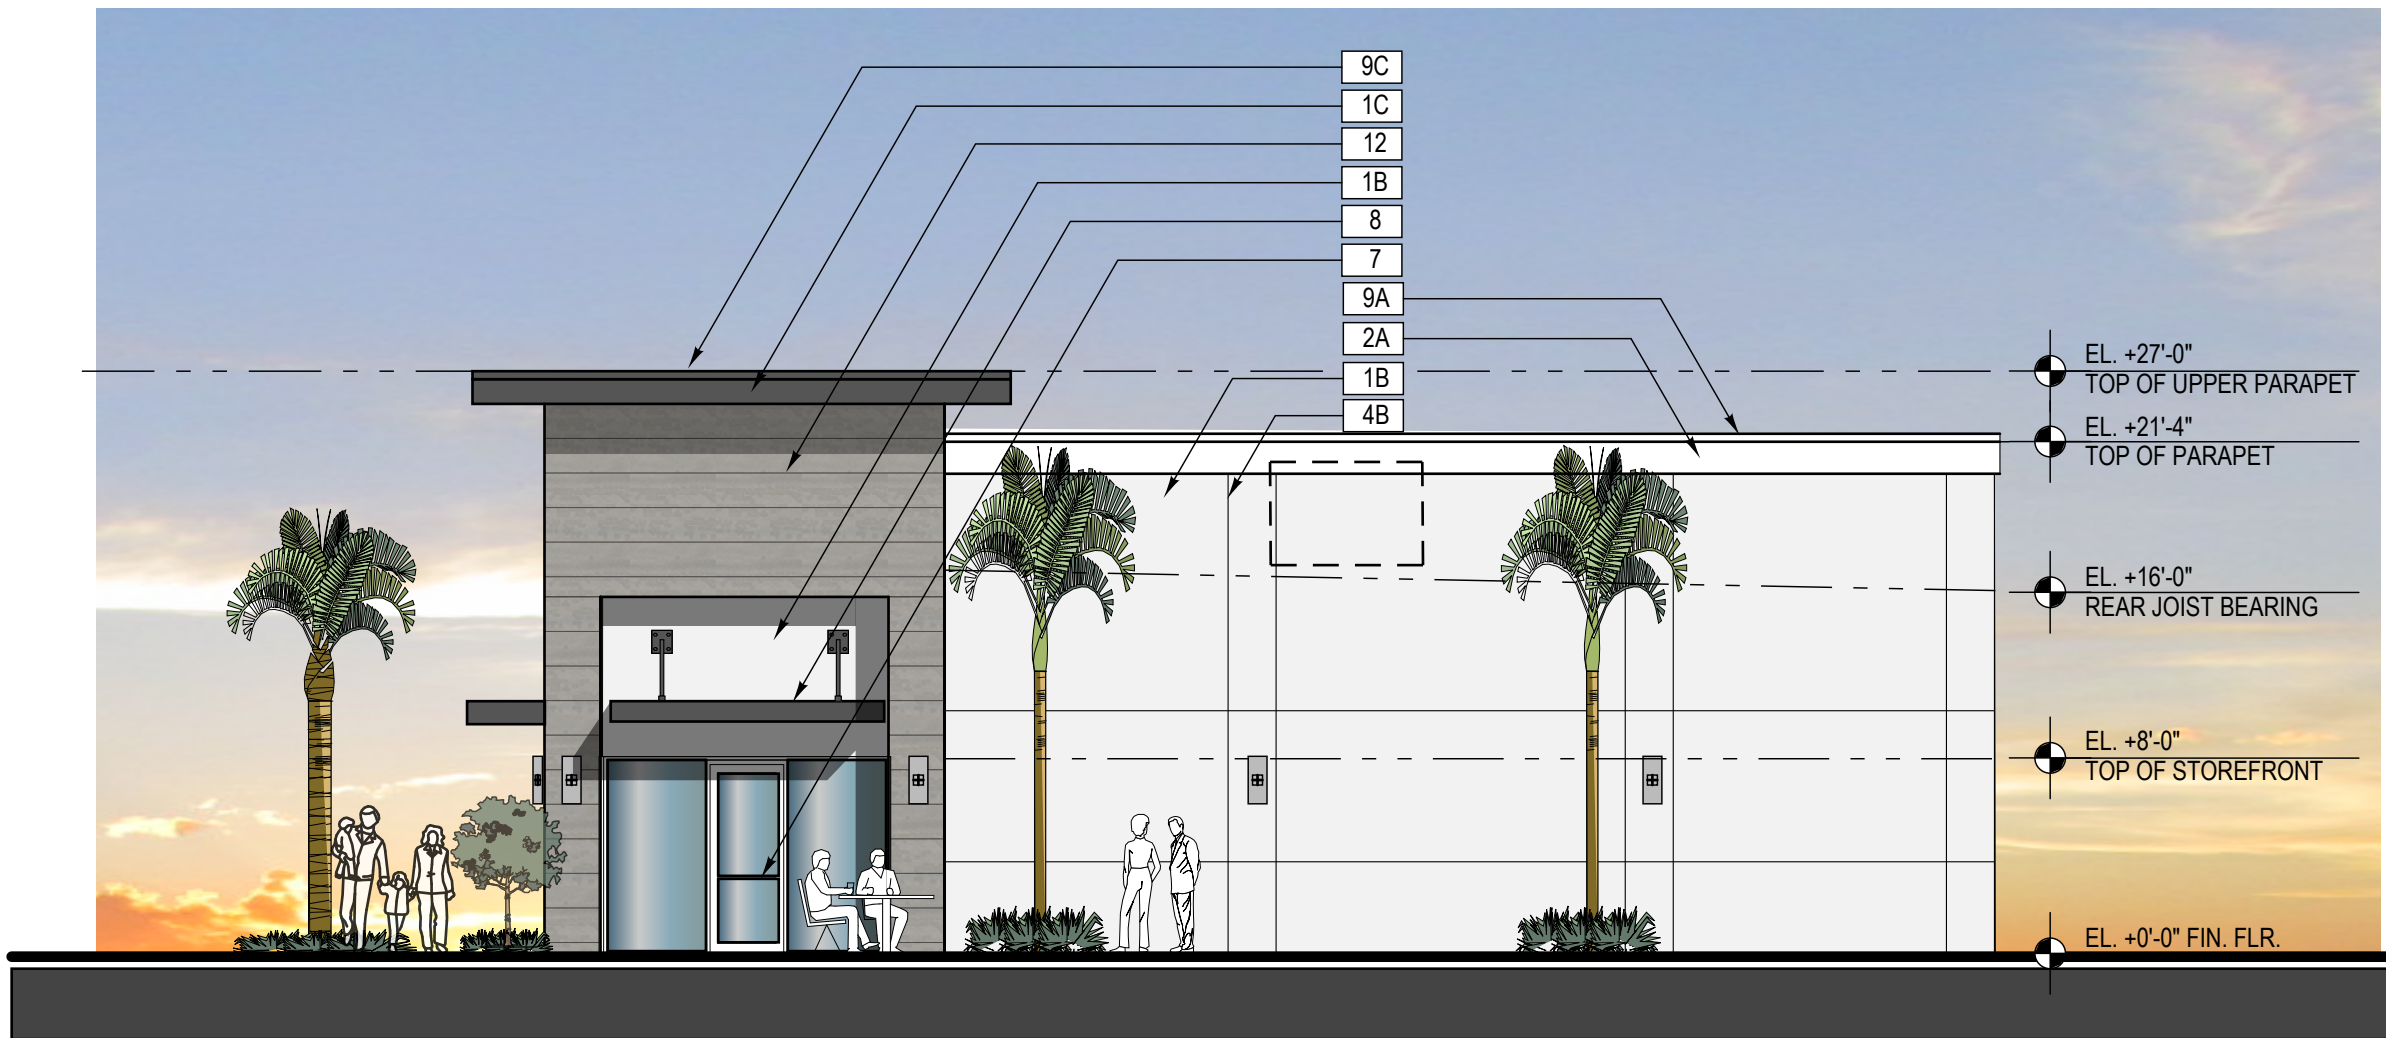

SIDE ELEVATION BUILDING #1 & #2  
1/8" = 1'-0"



INTERIOR SIDE ELEVATION BUILDING #1 & #2  
1/8" = 1'-0"

| MATERIAL SCHEDULE |                             |                                             |
|-------------------|-----------------------------|---------------------------------------------|
| MK                | Material                    | Finish                                      |
| 1                 | CEMENT PLASTER              | LIGHT KNOCK-DOWN FINISH                     |
| 2                 | EI'S DECORATIVE CORNICE     | SMOOTH FINISH - PAINT                       |
| 3                 | WOOD                        | PAIN                                        |
| 4                 | DECORATIVE SCORE LINES      | 1/2" PVC SCREED - PAINT SAME COLOR AS WALL  |
| 5                 | SLOPED CANVAS CANOPIES      | MATCH BLACK                                 |
| 6                 | ARCHITECTURAL LIGHT FIXTURE | CLEAR ANODIZED FINISH                       |
| 7                 | ALUM & GLASS STOREFRONT     | DARK BRONZE ALUM. FRAME / GLASS - GRAY TINT |
| 8                 | METAL CANOPIES              | PRE-FINISHED ALUM. CANOPY - MATCH DARK GRAY |
| 9                 | METAL                       | PAINT                                       |
| 10                | NOT USED                    |                                             |
| 11                | NOT USED                    |                                             |
| 12                | TILE                        | SIMULATED WOOD TILE                         |
| 13                | STONE VENEER                | NATURAL STONE                               |
| A                 | SHERWIN WILLIAMS            | SW 7006 "PURE WHITE"                        |
| B                 | SHERWIN WILLIAMS            | SW 9166 "DRIFT OF MIST"                     |
| C                 | SHERWIN WILLIAMS            | SW 7018 "DOVETAIL"                          |

| BUILDING DESIGN STANDARDS                    |          |                                                                                        |
|----------------------------------------------|----------|----------------------------------------------------------------------------------------|
| ITEM                                         | PROVIDED | COMMENT                                                                                |
| HORIZONTAL / VERTICAL ARTICULATION           | PROVIDED | 5' MIN. HORIZONTAL, 2' MIN. VERTICAL                                                   |
| SLOPED ROOF ELEMENT                          | PROVIDED | 25% OF FACADE - SLOPED CANVAS CANOPIES OVER CENTRAL RETAIL BAYS                        |
| CORNICE ELEMENTS                             | PROVIDED | ARTICULATED PARAPETS                                                                   |
| ARCHITECTURAL ELEMENTS                       |          |                                                                                        |
| a. STACKED STONE / HORIZONTAL WOOD LOOK TILE | PROVIDED | 100% FRONT FACADE                                                                      |
| b. CANOPY / AWNING                           | PROVIDED | SUSPENDED ALUM. CANOPIES / CANVAS CANOPIES PROVIDED OVER TENANT ENTRANCES              |
| c. SQUARE COLUMNS                            | PROVIDED | SQUARE COLUMN - A VERTICAL SUPPORTING MEMBER WITH A SQUARE OR RECTANGULAR SHAPED SHAFT |
| e. ARCADE                                    | PROVIDED | PROVIDED AT END-CAP ENTRY FEATURE EA. BUILDING                                         |
| f. DISPLAY WINDOWS                           | PROVIDED | ALUGL STOREFRONT DISPLAY WINDOWS PROVIDED AT EA. TENANT BAY                            |
| g. STONE PAVERS                              | PROVIDED | SEE SITE PLAN FOR LOCATION AND QUANTITY                                                |



PARTIAL FRONT ELEVATION BUILDING #1  
1/8" = 1'-0"

FRONT ELEVATION BUILDING #2  
1/8" = 1'-0"



FRONT ELEVATION BUILDING #1  
1/8" = 1'-0"

PARTIAL FRONT ELEVATION BUILDING #2  
1/8" = 1'-0"

CITY OF PSL PROJECT NO. :P22-XXX

TUTTLE DESIGN LLC  
561-880-2805

HAROLD TUTTLE  
AR #0015395

GREGO RETAIL PLAZA  
PORT ST. LUCIE, FLORIDA

REVISIONS

DATE

Contract

Permit

Bid

Date 10/10/22

Scale AS NOTED

Drawn HT

Job 2022-23

Sheet A3.01

Of X/X Sheets

