

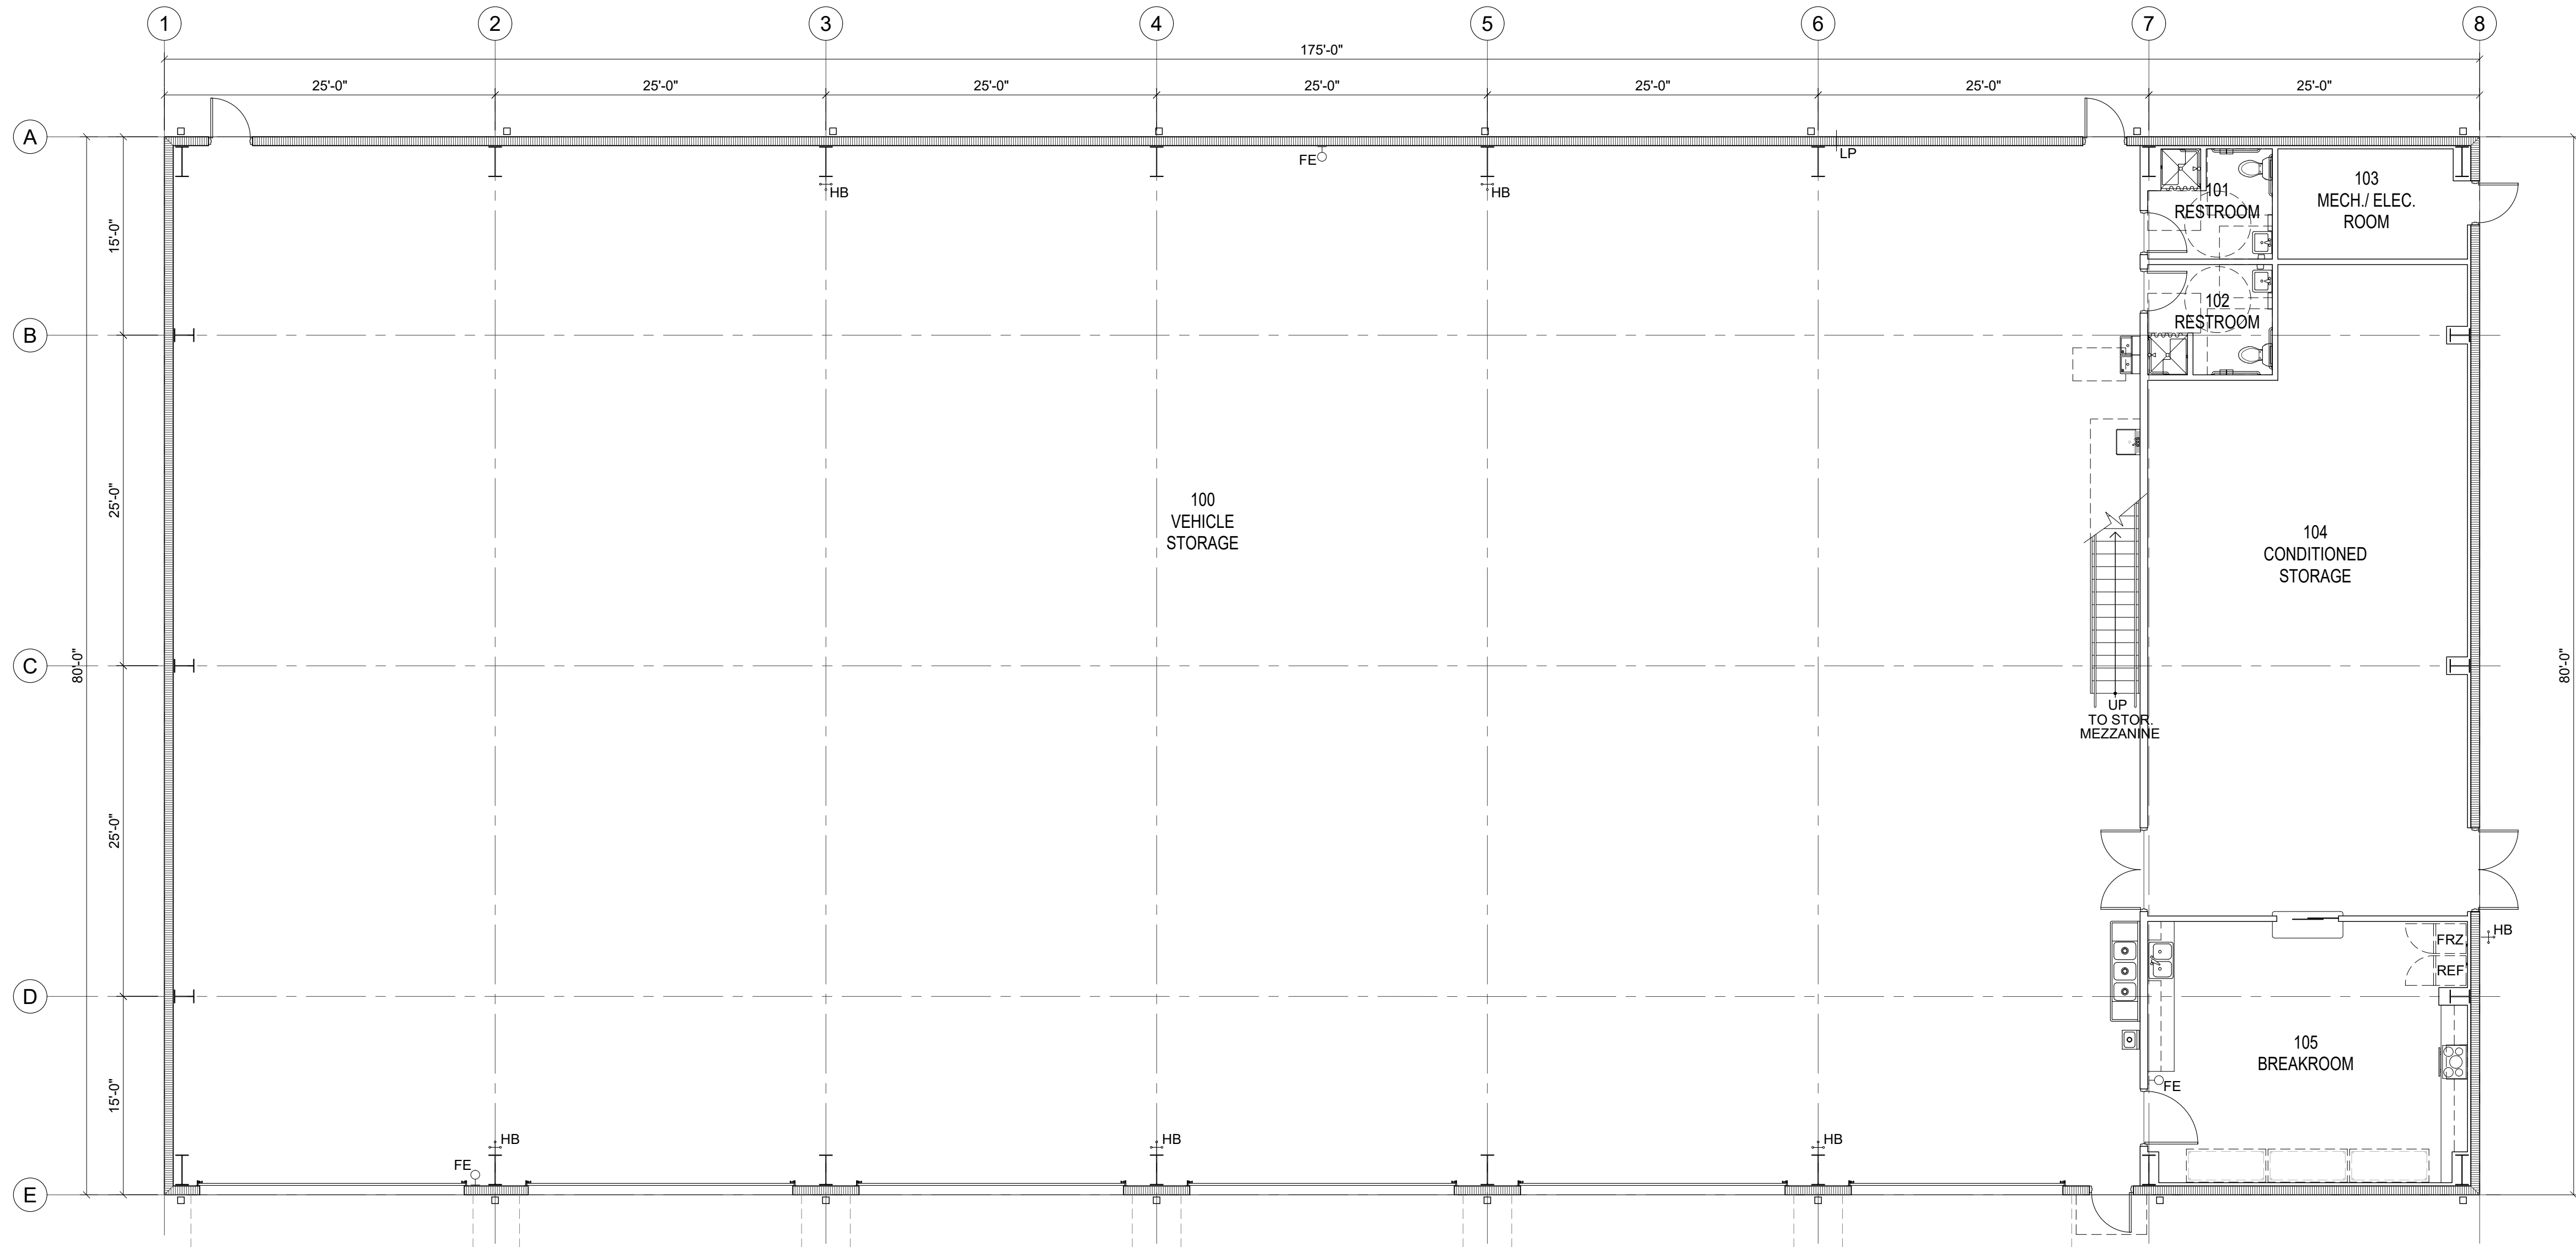


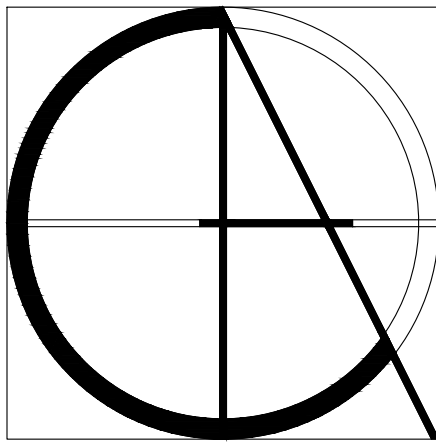


01 FLOOR PLAN
SCALE: 1/8" = 1'-0"

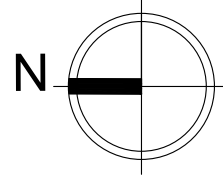

Claren Architecture + Design, Inc.
AA26002865
6400 CONGRESS AVE, SUITE 2150
BOCA RATON, FL 33487
561.961.4884
www.clarenarchitecture.com


New Building for:
St. Lucie County Fire District
NW Corporate Way
Port Saint Lucie, FL 34983

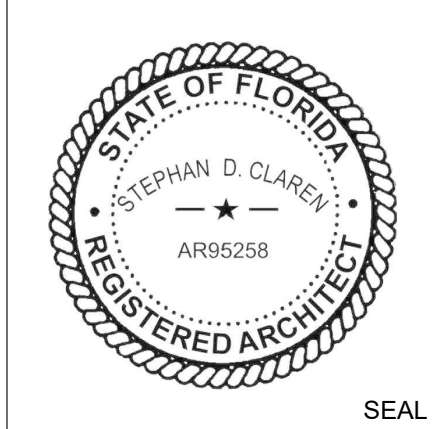

PROJECT #	24-037
DATE	1-30-2025
REV #	DATE
△	
△	
△	
△	
△	
△	


SHEET #
A-1.1
COPYRIGHT 2024

PRELIMINARY NOT FOR CONSTRUCTION

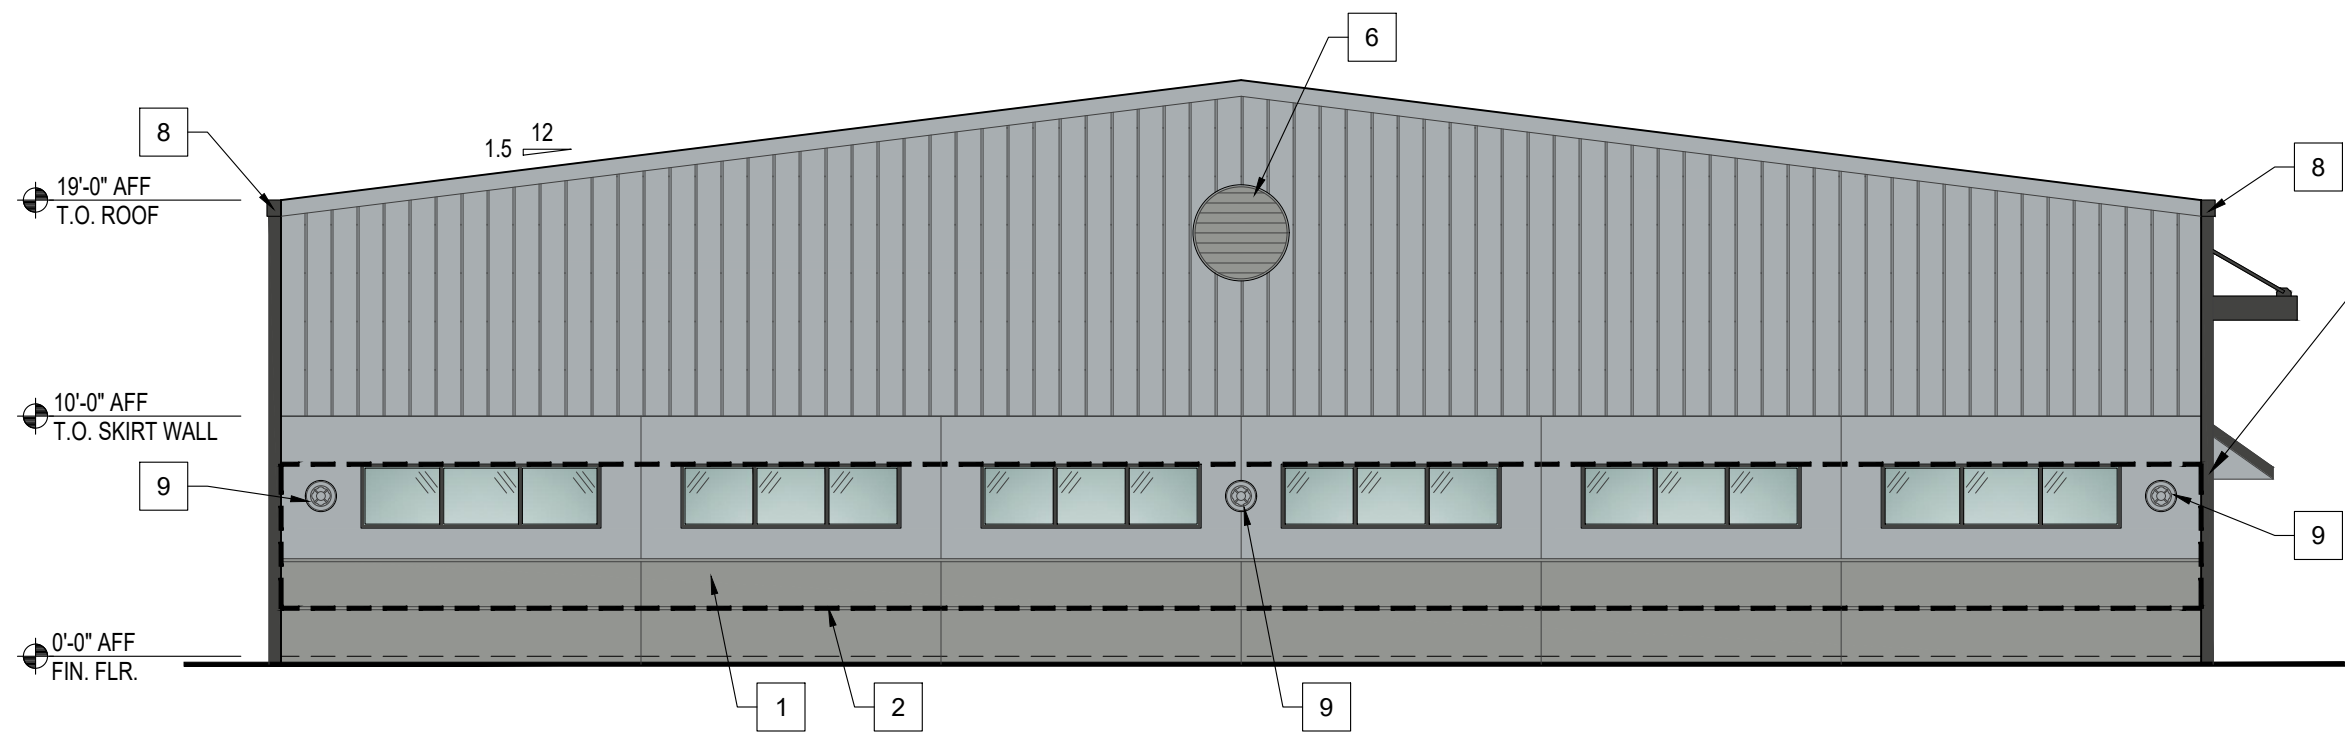


01 NORTH ELEVATION

SCALE: 1/8" = 1'-0"

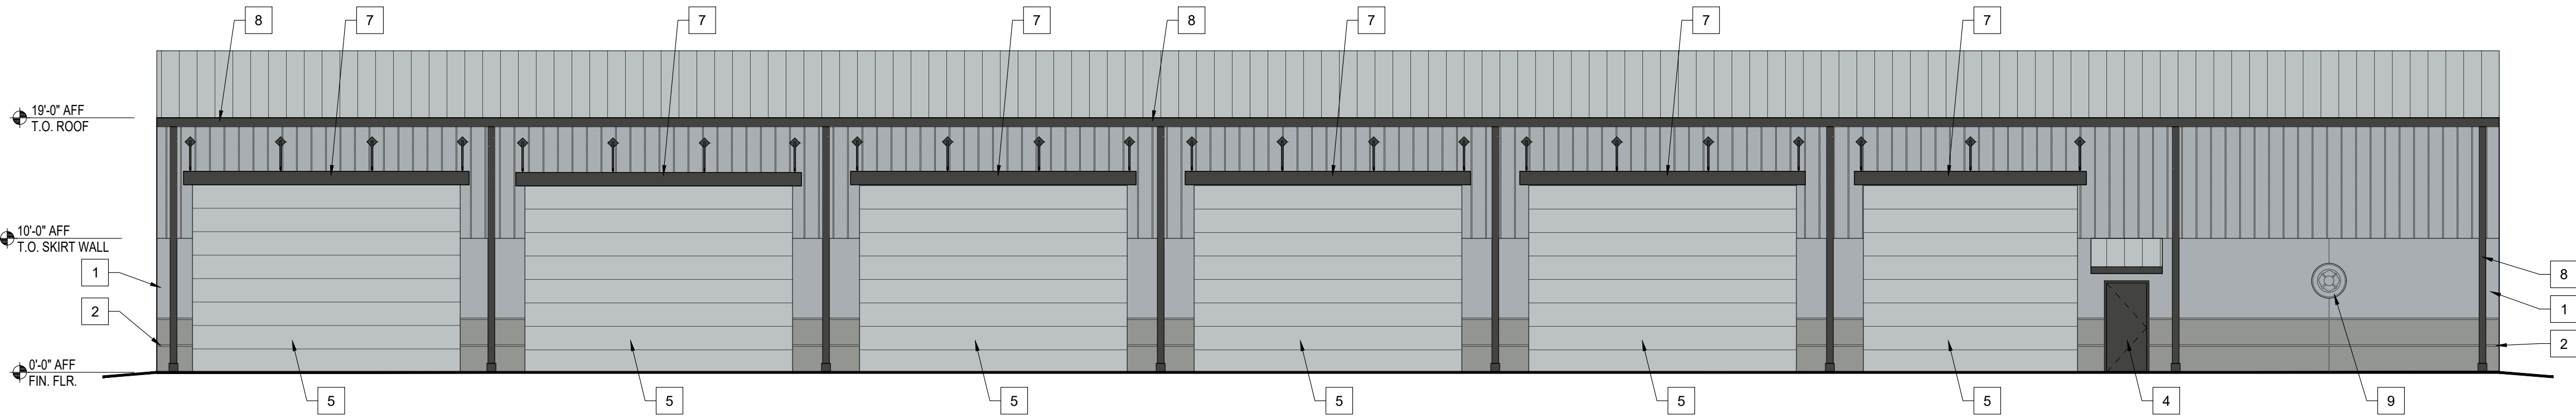


02 WEST ELEVATION

SCALE: 1/8" = 1'-0"

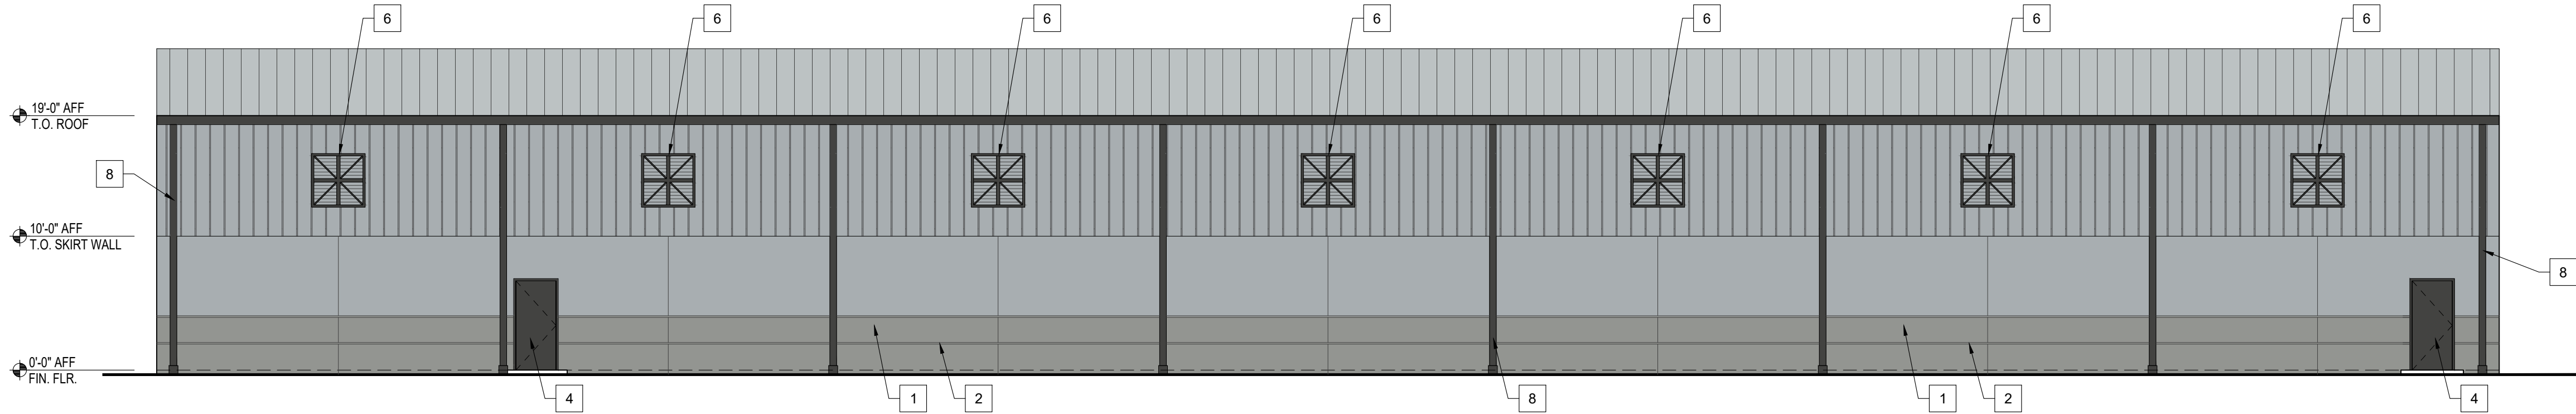

03 EAST ELEVATION


SCALE: 1/8" = 1'-0"

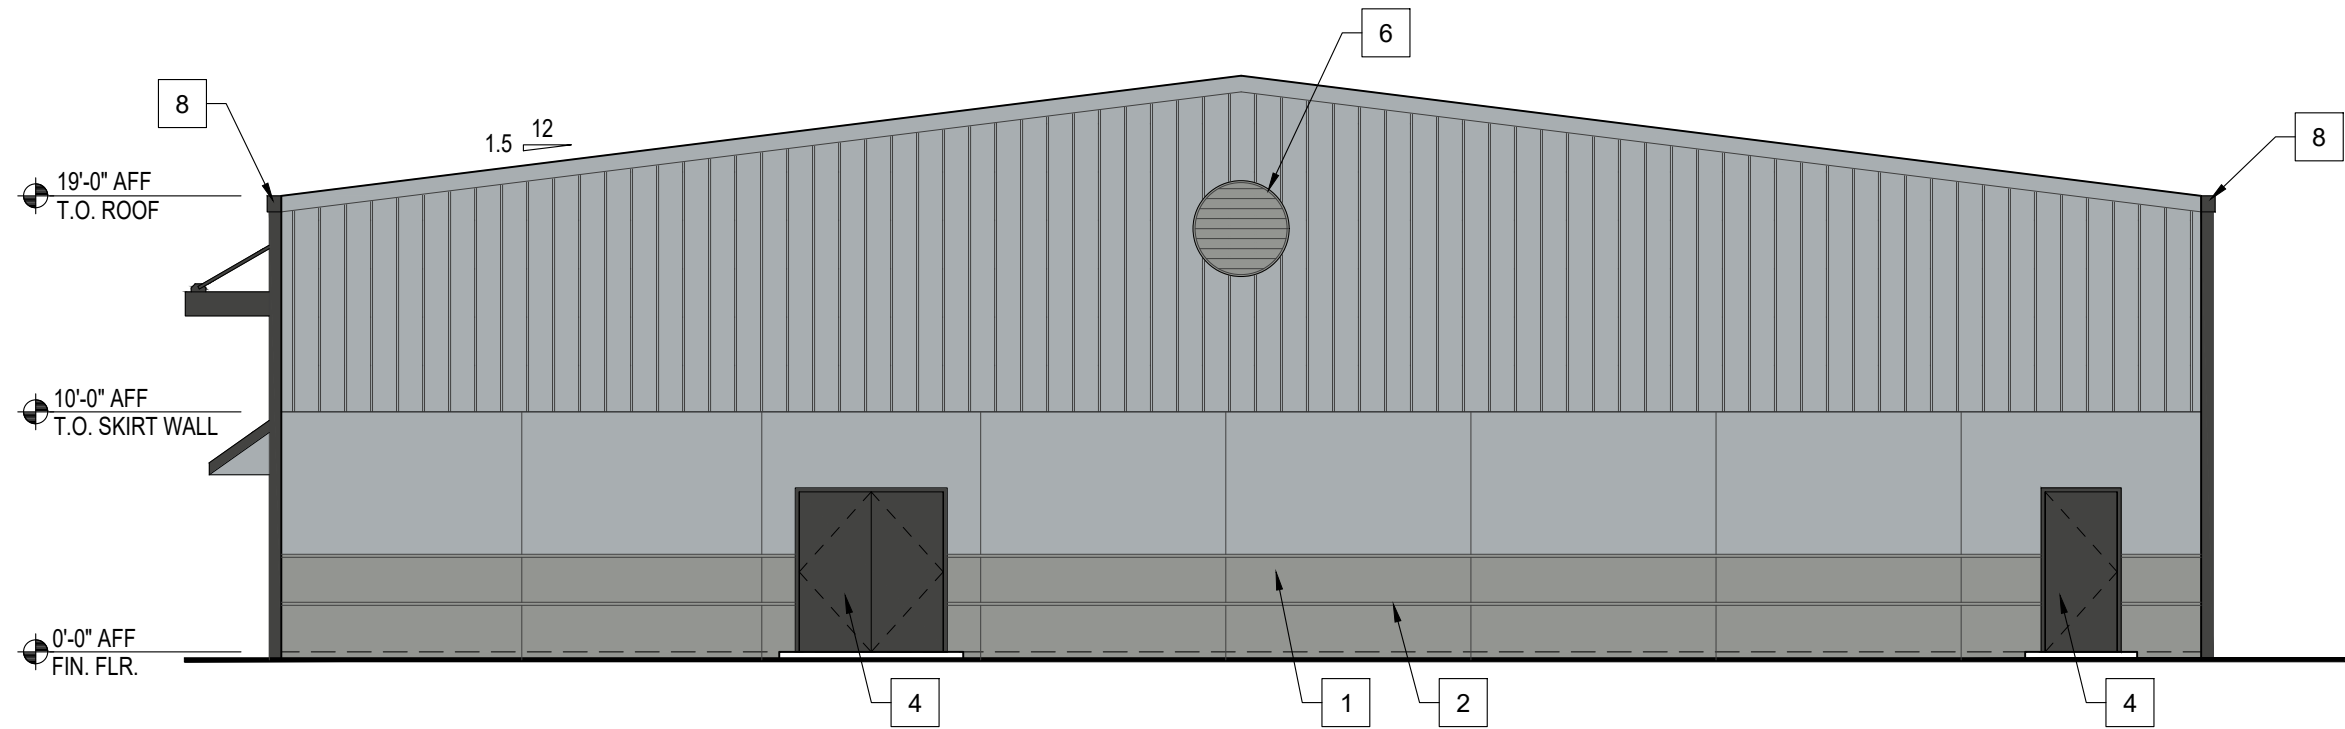

04 SOUTH ELEVATION

SCALE: 1/8" = 1'-0"

COLOR LEGEND	ARCHITECTURAL ELEMENTS	MATERIAL LEGEND
MAIN COLOR 1: SW 6255 MORNING FOG 100% ALLOWED MAIN COLOR 2: SW 9163 TIN LIZZIE 100% ALLOWED TRIM COLOR: SW 7069 IRON ORE 5% ALLOWED METAL ROOF COLOR: MATCH EXISTING (GALVALUME)	(5) ARCHITECTURAL ELEMENTS REQUIRED FROM TABLE 10-1. ARCHITECTURAL ELEMENTS PROVIDED: 1. STANDING SEAM METAL ROOF 2. EXPRESSION LINES COVERING AT LEAST 30% OF ONE SIDE OF A BUILDING FACE 3. MEDALLIONS ON FRONT AND AT LEAST ONE SIDE 4. CANOPIES 5. PAVERS (350 SF MIN.)	1 SMOOTH STUCCO FINISH. MATCH EXISTING. 2 1-1/2"W EXPRESSION LINES. MATCH EXISTING. 3 IMPACT RATED ALUMINUM STOREFRONT SYSTEM W/ DARK BRONZE FRAMES. MATCH EXISTING. 4 PAINTED IMPACT RATED HOLLOW METAL DOOR. MATCH EXISTING. 5 PRE-FINISHED, IMPACT RATED SECTIONAL DOOR. MATCH EXISTING. 6 FENESTRATION ARCHITECTURAL FEATURE. MATCH EXISTING. 7 CANOPY 8 PRE-FINISHED ALUM. GUTTER & DOWNSPOUT SYSTEM. MATCH EXISTING. 9 18" OR 36" DIA. MEDALLION

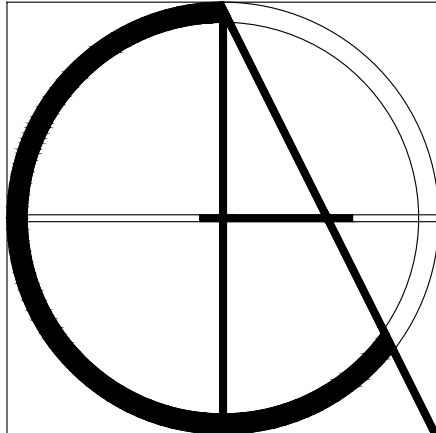


Claren Architecture + Design, Inc.

AA26002865
6400 CONGRESS AVE, SUITE 2150
BOCA RATON, FL 33487
561.961.4884
www.clarenarchitecture.com

New Building for:

St. Lucie County Fire District
NW Corporate Way
Port Saint Lucie, FL 34983

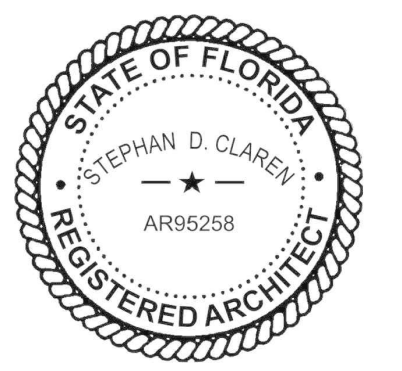

PRELIMINARY NOT FOR CONSTRUCTION

PROJECT #	24-037
DATE	1-30-2025
REV #	DATE
△	
△	
△	
△	
△	
△	
SHEET #	
A-3.1	
COPYRIGHT	2024