


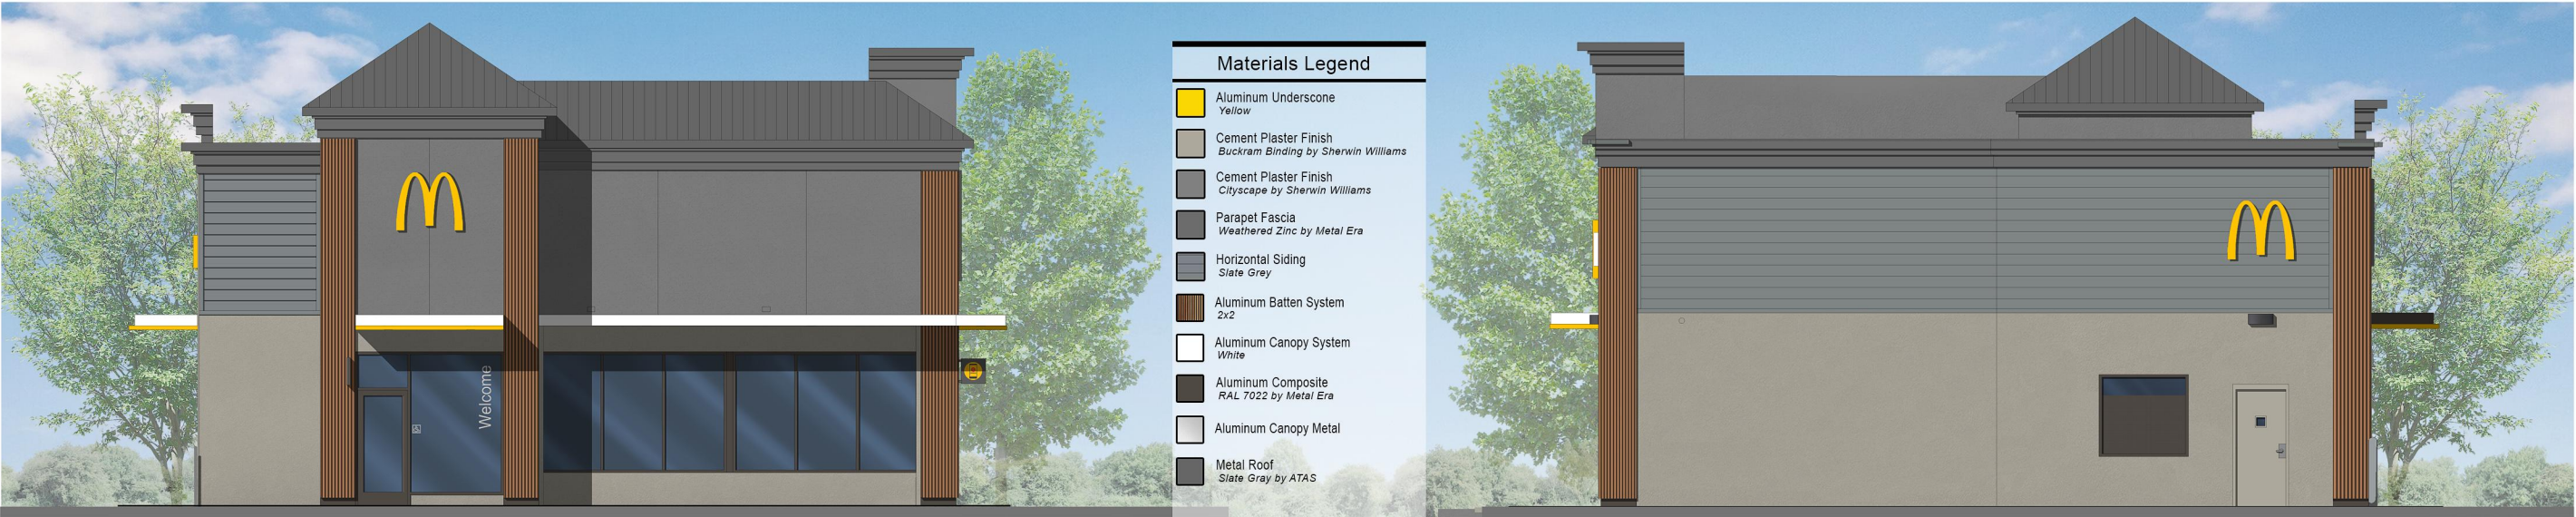

Front Elevation

Rear Elevation



Drive-Thru Side Elevation



Non-Drive-Thru Side Elevation

FRONT ELEVATION			
MATERIAL	SW COLOR	MAC %	APPLIED
STUCCO	SW0036	100%	16%
STUCCO	SW7067	100%	29%
2X2 ALUMINUM BATTEN	SIMILAR TO SW0045	100%	13%
HORIZONTAL SIDING	SIMILAR TO SW7067	100%	6%
GOLD UNDERSCORE	SIMILAR TO SW6907	5%	<1%
ALUMINUM COMPOSITE	SIMILAR TO SW7645	20%	0%
STOREFRONT			

GLAZING CALCULATIONS	
FACADE AREA	1023
WALL AREA	286
STOREFRONT GLAZING	250
	87%

NON DRIVE THRU ELEVATION			
MATERIAL	SW COLOR	MAC %	APPLIED
STUCCO	SW0036	100%	26%
STUCCO	SW7067	100%	14%
2X2 ALUMINUM BATTEN	SIMILAR TO SW0045	100%	11%
HORIZONTAL SIDING	SIMILAR TO SW7067	100%	20%
GOLD UNDERSCORE	SIMILAR TO SW6907	5%	<1%
ALUMINUM COMPOSITE	SIMILAR TO SW7645	20%	0%
STOREFRONT			

GLAZING CALCULATIONS	
FACADE AREA	1996
WALL AREA	518
STOREFRONT GLAZING	213
	41%

T/ROOF
ELEV. + 29'-10"

T/ROOF
ELEV. + 25'- 9"

B/CANOPY
ELEV. + 10'-11"


B/UNDERSCORE
ELEV. + 10'-8"

T/WINDOW
ELEV. + 9'-4"

T/SILL
ELEV. + 2'-0"

T/SLAB
ELEV. + 0'-0"

1
A2.0 FRONT ELEVATION
1/4" = 1'-0"

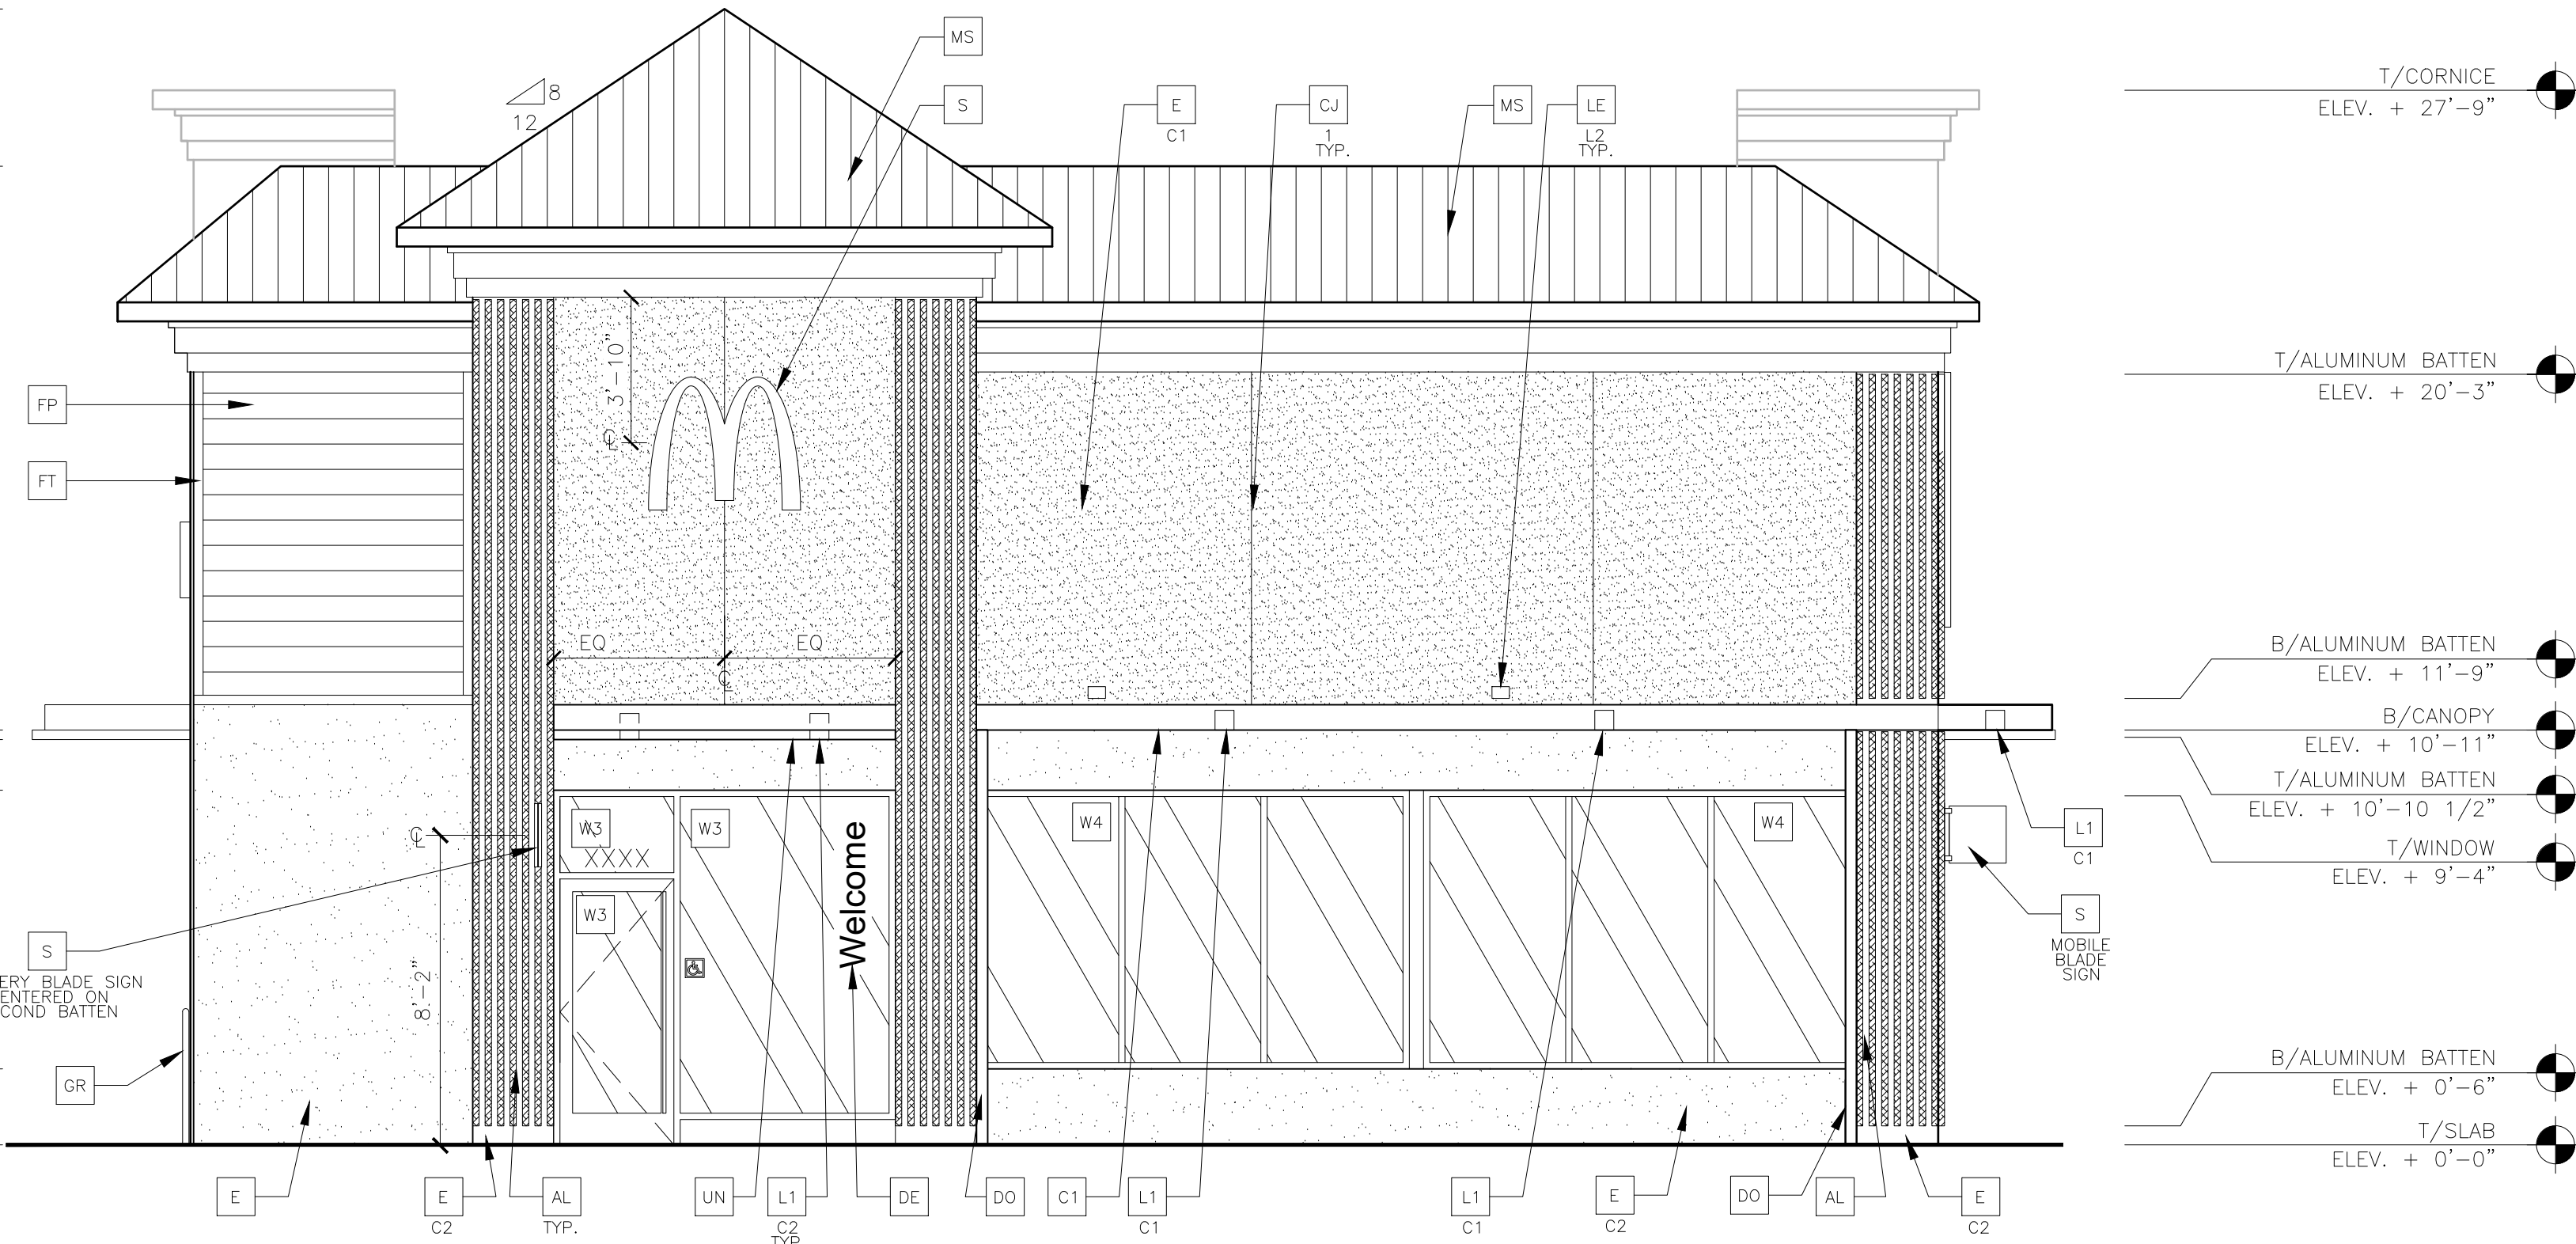

T/CORNICE
ELEV. + 27'-9"

T/ALUMINUM BATTEN
ELEV. + 20'-3"

B/ALUMINUM BATTEN
ELEV. + 11'-9"

B/CANOPY
ELEV. + 10'-11"

T/ALUMINUM BATTEN
ELEV. + 10'-10 1/2"

T/WINDOW
ELEV. + 9'-4"

B/ALUMINUM BATTEN
ELEV. + 0'-6"

T/SLAB
ELEV. + 0'-0"

T/ ROOF
ELEV. + 29'-10"

T/ CORNICE
ELEV. + 27'- 9"

T/ ROOF
ELEV. + 25'- 9"

T/ALUMINUM BATTEN
ELEV. + 20'-3"

B/ALUMINUM BATTEN
ELEV. + 11'-9"

B/CANOPY
ELEV. + 10'-11"

B/UNDERSCORE
ELEV. + 10'-8"


T/WINDOW
ELEV. + 9'-4"

T/SILL
ELEV. + 2'-0"

B/ALUMINUM BATTEN
ELEV. + 0'-6"

T/SLAB
ELEV. + 0'-0"

2
A2.0 NON-DRIVE-THRU ELEVATION
1/4" = 1'-0"

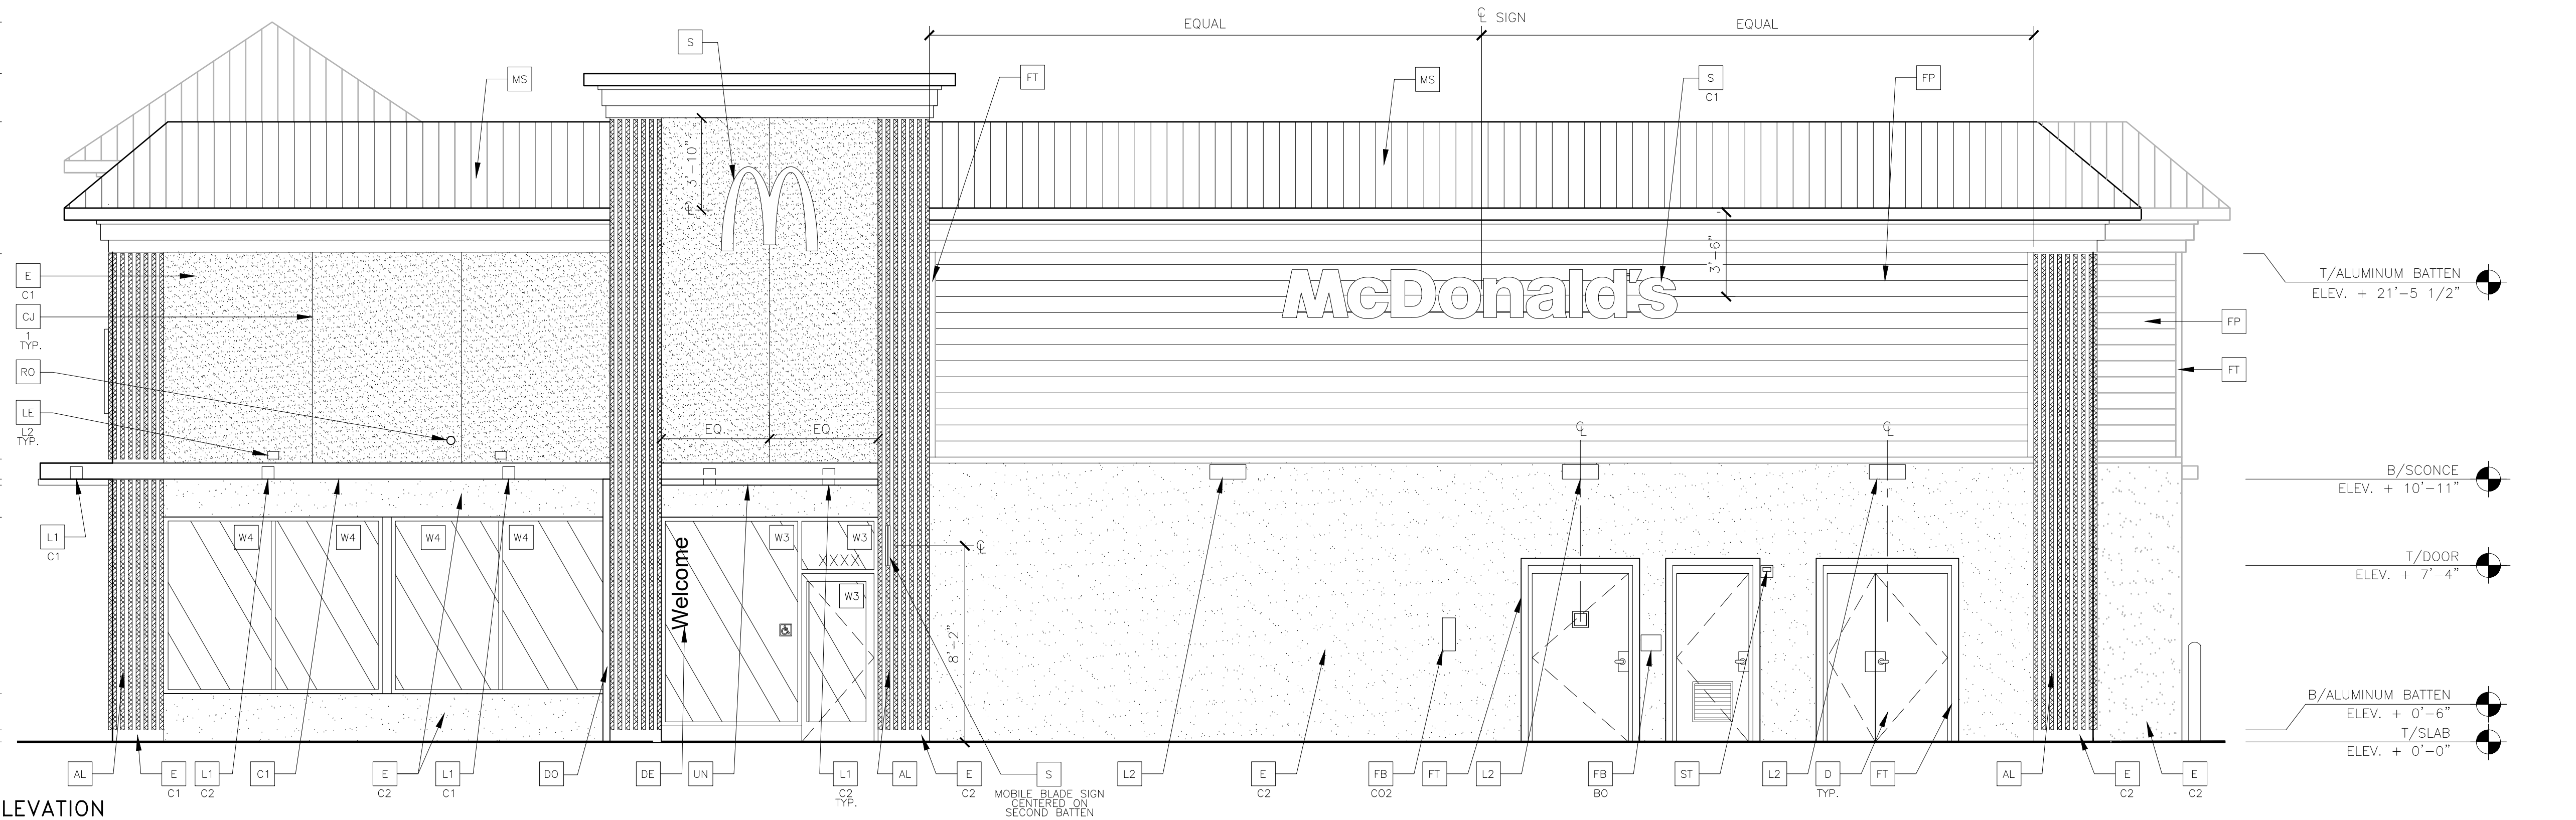

T/ALUMINUM BATTEN
ELEV. + 21'-5 1/2"

B/SCONCE
ELEV. + 10'-11"

T/DOOR
ELEV. + 7'-4"

B/ALUMINUM BATTEN
ELEV. + 0'-6"

T/SLAB
ELEV. + 0'-0"

KEY NOTES:

AL	ALUMINUM BATTEN SYSTEM SIZE: 2"x2" PROFILE COLOR: WOOD GRAIN, BACKRAIL UNFINISHED, ENDCAP PAINTED TO MATCH SUBSTRATE; 1/2" EXTERIOR HIGH DENSITY OVERLAY (HDO) PLYWOOD, BB, GROUP 1, HDO BOTH FACES, APA TRADEMARKED, COURSE GRIT SAND SURFACES PRIOR TO PRIMING, PRIME AND PAINT BOTH SIDES AND ALL EDGES PRIOR TO INSTALLATION. SUBSTRATE COLOR: "IRON ORE" SW 7069 BY SHERWIN WILLIAMS	D	HOLLOW METAL DOOR PAINT: "BUCKRAM BINDING" SW 0036 BY SHERWIN WILLIAMS
AP	ALPOLIC METAL PANEL (COLOR: DON GRAY)	DE	DECAL BY GRAPHICS SUPPLIER SURFACE APPLIED, FIELD INSTALLED, PRE CUT, PRE SPACED. SUPPLIERS: VOMELA (865) 330-7337, ann.bowen@vomela.com GFX INTERNATIONAL (847) 543-4600, mcdonaldsdecor@gfxi.com
C1	ALUMINUM CANOPY SYSTEM COLOR: WHITE	DO	DOWNSPOUT 3" DOWNSPOUT BY CANOPY SYSTEM MANUFACTURER COLOR: RAL 7022 COORDINATE WITH CIVIL TO TIE INTO STORM DRAINAGE
C2	ALUMINUM CANOPY SYSTEM COLOR: RAL 7022	E	CEMENT PLASTER FINISH (STUCCO) C1-COLOR: C1 = "CITY SCAPE" SW 7067 BY SHERWIN WILLIAMS C2 = "BUCKRAM BINDING" SW 0036 BY SHERWIN WILLIAMS
CJ	CONTROL JOINT 1-TYPE: 1 = EIFS	EU	EXPANSION JOINT, SEE DETAIL 7/A4.1

FB	CO2 = BULK CO2 FILL BOX (EQPM SCHEDULE ITEM 49.00) BO = BULK OIL FILL BOX (EQPM SCHEDULE ITEM 700.18)
FR	FIBER CEMENT LAP SIDING: SMOOTH HARDI-BOARD PLANK BY JAMES HARDIE, 8-1/4" WIDTH, 7" EXPOSURE, HZ5 PAINT: "GAUNTLET GREY" SW7019 BY SHERWIN WILLIAMS
FT	FIBER CEMENT TRIM: HARDIE TRIM BOARDS 4/4 SMOOTH, 3 1/2" WIDTH, 3/4" THICK, HZ5 PAINT: "SLATE GRAY" BY SHERWIN WILLIAMS
GR	GUARD RAIL -SEE SITE PLAN FOR EXACT LOCATION AND LENGTH PAINT: "IRON ORE" SW 7069 BY SHERWIN WILLIAMS
L1	RECESSED DOWN LIGHT FIXTURE - SEE ELECTRICAL C1-COLOR: C1= WHITE C2= GOLD
L2	RADIAL SCONCE LIGHT FIXTURE - SEE ELECTRICAL COLOR: PLATINUM SILVER

LE	ACCENT LIGHTING - SEE ELECTRICAL L1-LED LIGHT: L1 = SLIM LED (DOWN ONLY) L2 = UP ONLY FLOOD FIXTURE
MF	PRE-FAB ANCHOR-TITE METAL FASCIA C1-COLOR: C1= WEATHERED ZINC C2= RAL 7022
MS	STANDING SEAM METAL ROOF - BY METAL ERA -COLOR: STATE GRAY
PB	PIPE BOLLARD - PAINTED YELLOW
PT	(RMHC) COIN COLLECTOR MODEL: #WPT STD CALL 1-888-743-7435 TO ORDER

RO	ROOF DRAIN OVERFLOW PIPE PAINT TO MATCH SURROUNDING MATERIAL
S	MCDONALD'S SIGNAGE BY OTHERS - UNDER SEPARATE PERMIT. C1-COLOR: C1= WEATHERED ZINC RACEWAY C2= RAL 7022 RACEWAY
ST	CO2 STROBE/ALARM. SEE MECHANICAL DRAWINGS FOR SPECIFICATION.
TE	TRU EXTERIOR 1"x6" TRIM, PAINTED ON SITE COLOR: "IRON ORE" SW 7069 BY SHERWIN WILLIAMS
UN	METAL UNDERSCORE COLOR: GOLD

WF	EXTERIOR WINDOW ASSEMBLY - TEMPERED GLASS COLOR: DARK BRONZE SEE SHEET A6.0
W2	DRIVE-THRU WINDOW BY READY ACCESS MODEL: 600 SERIES, 36" SERVICE HEIGHT WITH TRANSOM, MANUAL OPEN; ELECTRONIC RELEASE COLOR: DEEP BRONZE SLIDE DIRECTION: RL = RIGHT TO LEFT LR = LEFT TO RIGHT

NOTE: ELEVATIONS & COLORS MAY
NOTE BE MODIFIED WITHOUT
APPROVAL FROM THE CITY.

REFERENCE NUMBER P96-116

PREPARED BY:

© 2024 McDonald's Corporation

McDonald's USA, LLC

These drawings and specifications are the confidential and proprietary property of McDonald's USA, LLC and shall not be copied or reproduced without written authorization. The contract documents were prepared by McDonald's USA, LLC and shall not be used for any other project. Use of these drawings for reference or example on another project requires the approval of McDonald's USA, LLC. The contract documents for reuse on another project is not authorized.

PREPARED FOR:

DRAWN BY

STD ISSUE DATE

REVIEWED BY

DATE ISSUED

9/19/25

4584-MASONRY/STEEL

2024 STANDARD BUILDING - BB20

TITLE

SHEET NO.

A2.0

ELEVATIONS

DESCRIPTION

STEEL TRUSS ROOF FRAMING

STUCCO/BATTEN EXTERIOR FINISH

NSN 43101

SITE ADDRESS

4602 SW YACOLT DR PORT ST. LUCE, FL 34953


L/C: 9-2765

BY

DATE

REV

DESCRIPTION

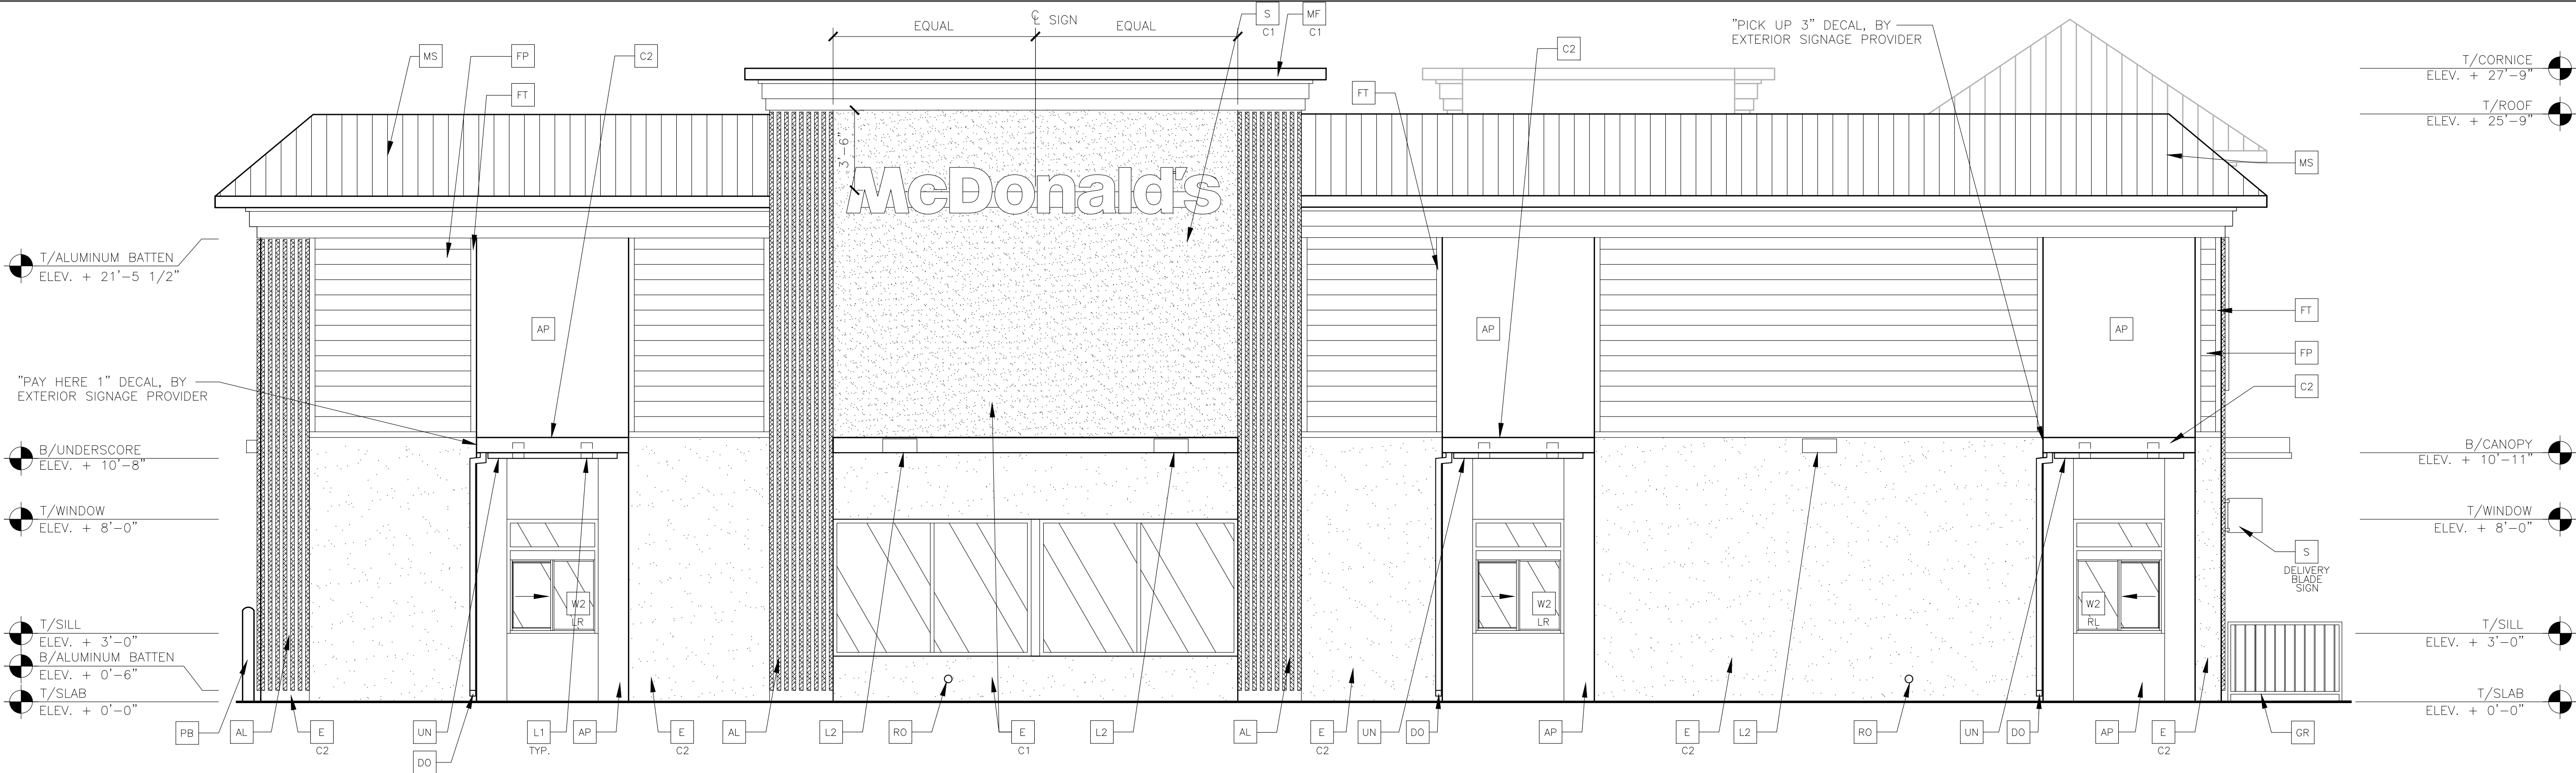


1 DRIVE THRU ELEVATION
A2.1 1/4" = 1'-0"

MATERIAL	SW COLOR	MAC %	APPLIED
STUCCO	SW0036	100%	28%
STUCCO	SW7067	100%	19%
2X2 ALUMINUM BATTEN	SIMILAR TO SW0045	100%	16%
HORIZONTAL SIDING	SIMILAR TO SW7067	100%	34%
GOLD UNDERSCORE	SIMILAR TO SW6907	5%	<1%
ALUMINUM COMPOSITE	SIMILAR TO SW7645	20%	0
STOREFRONT			

GLAZING CALCULATIONS	
FACADE AREA	1970
WALL AREA	523
STOREFRONT GLAZING	164
	31%

MATERIAL	SW COLOR	MAC %	APPLIED
STUCCO	SW0036	100%	43%
STUCCO	SW7067	100%	0%
2X2 ALUMINUM BATTEN	SIMILAR TO SW0045	100%	9%
HORIZONTAL SIDING	SIMILAR TO SW7067	100%	36%
GOLD UNDERSCORE	SIMILAR TO SW6907	5%	0%
ALUMINUM COMPOSITE	SIMILAR TO SW7645	20%	0%
STOREFRONT			

GLAZING CALCULATIONS	
FACADE AREA	1000
WALL AREA	272
STOREFRONT GLAZING	27
	10%

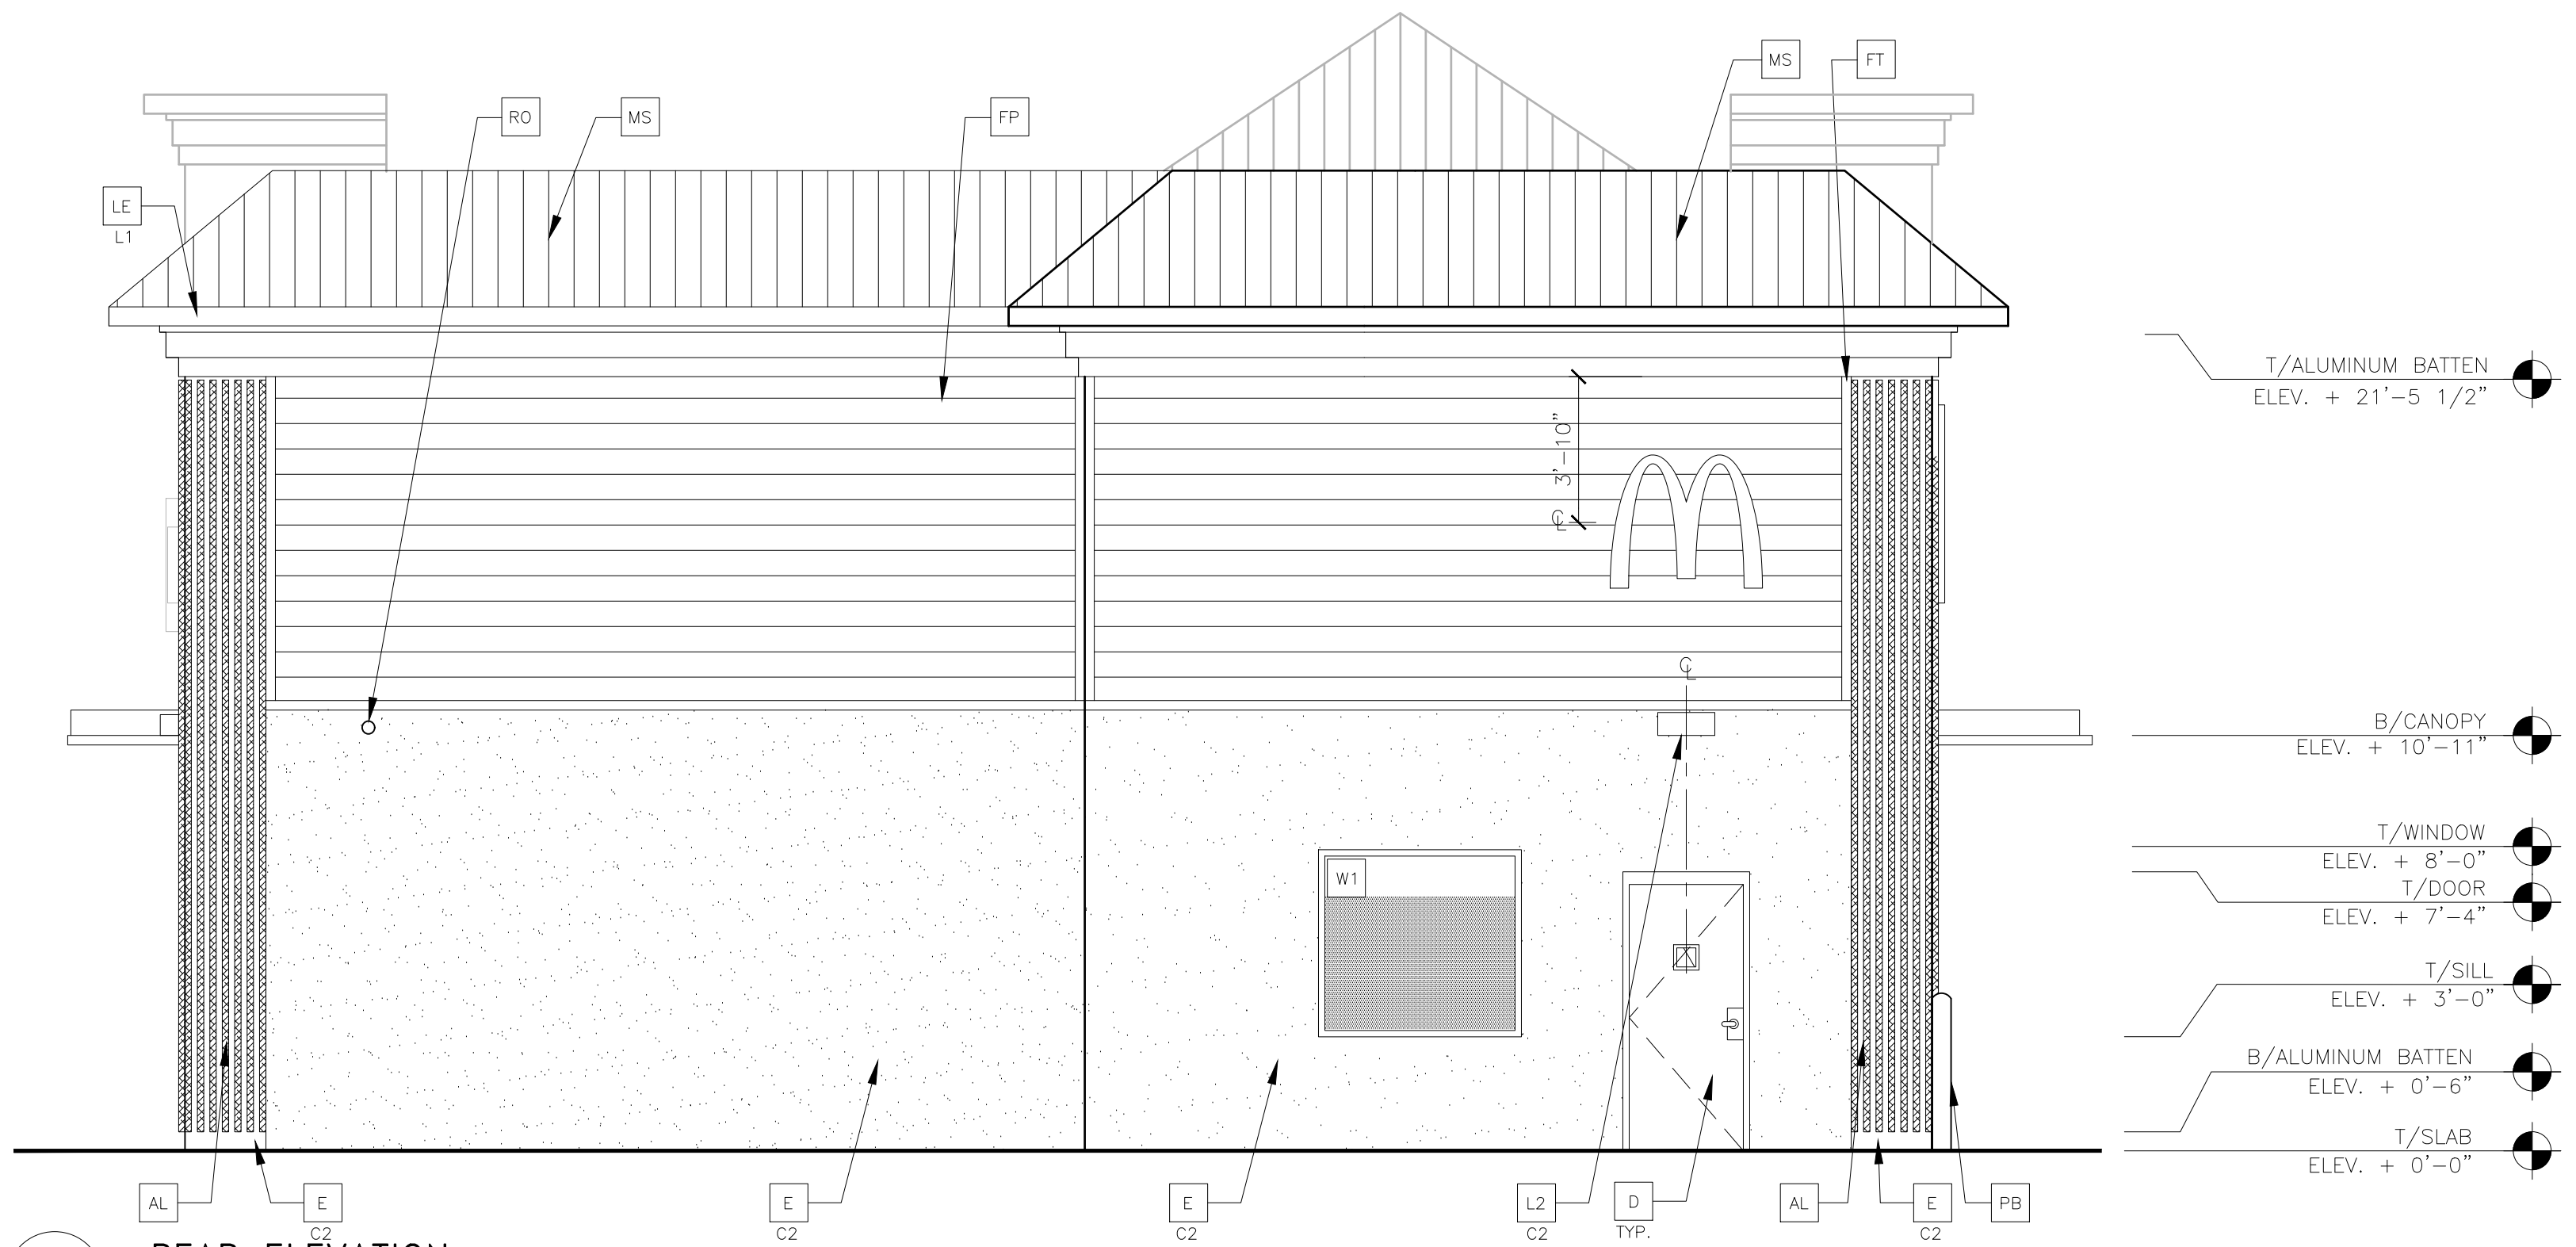

2 REAR ELEVATION
A2.1 1/4" = 1'-0"

KEY NOTES:

- AL ALUMINUM BATTEN SYSTEM
SIZE: 2"x2" PROFILE
COLOR: WOOD GRAIN, BACKRAIL UNFINISHED, ENDCAP PAINTED TO MATCH SUBSTRATE: 1/2" EXTERIOR HIGH DENSITY OVERLAY (HDO) PLYWOOD, BB, GROUP 1, HDO BOTH FACES, APA TRADEMARKED, COURSE GRIT SAND SURFACES PRIOR TO PRIMING, PRIME AND PAINT BOTH SIDES AND ALL EDGES PRIOR TO INSTALLATION.
SUBSTRATE COLOR: "IRON ORE" SW 7069 BY SHERWIN WILLIAMS
- AP ALPOLIC METAL PANEL (COLOR: DON GRAY)
- C1 ALUMINUM CANOPY SYSTEM
COLOR: WHITE
- C2 ALUMINUM CANOPY SYSTEM
COLOR: RAL 7022
- CJ CONTROL JOINT
1 -TYPE: 1 = EIFS
- D HOLLOW METAL DOOR
PAINT: "BUCKRAM BINDING" SW 0036 BY SHERWIN WILLIAMS
- DE DECAL BY GRAPHICS SUPPLIER
SURFACE APPLIED, FIELD INSTALLED, PRE CUT, PRE SPACED.
SUPPLIERS:
VOMELA (865) 330-7337, ann.bowen@vomela.com
GFX INTERNATIONAL (847) 543-4600, mcdonaldsdecor@gfxi.com
- DO DOWNSPOUT
3" DOWNSPOUT BY CANOPY SYSTEM MANUFACTURER
COLOR: RAL 7022
COORDINATE WITH CIVIL TO TIE INTO STORM DRAINAGE
- E CEMENT PLASTER FINISH (STUCCO)
C1-COLOR:
C1 = "CITY SCAPE" SW 7067 BY SHERWIN WILLIAMS
C2 = "BUCKRAM BINDING" SW 0036 BY SHERWIN WILLIAMS
- EJ EXPANSION JOINT, SEE DETAIL 7/A4.1

- FB CO2 = BULK CO2 FILL BOX (EQPM SCHEDULE ITEM 49.00)
BO = BULK OIL FILL BOX (EQPM SCHEDULE ITEM 700.18)
- FP FIBER CEMENT LAP SIDING: SMOOTH HARDI-BOARD PLANK BY JAMES HARDIE, 8-1/4" WIDTH, 7" EXPOSURE, HZ5
PAINT: "SLATE GRAY" SW7019 BY SHERWIN WILLIAMS
- FT FIBER CEMENT TRIM: HARDIE TRIM BOARDS 4/4 SMOOTH, 3 1/2" WIDTH, 3/4" THICK, HZ5
PAINT: "SLATE GRAY" BY SHERWIN WILLIAMS
- GR GUARD RAIL -SEE SITE PLAN FOR EXACT LOCATION AND LENGTH
PAINT: "IRON ORE" SW 7069 BY SHERWIN WILLIAMS
- L1 RECESSED DOWN LIGHT FIXTURE - SEE ELECTRICAL
C1-COLOR:
C1= WHITE
C2= GOLD
- L2 RADIAL SCONCE LIGHT FIXTURE - SEE ELECTRICAL
COLOR: PLATINUM SILVER

- LE ACCENT LIGHTING - SEE ELECTRICAL
L1-LED LIGHT:
L1 = SLIM LED (DOWN ONLY)
L2 = UP ONLY FLOOD FIXTURE
- MF PRE-FAB ANCHOR-TITE METAL FASCIA
C1-COLOR:
C1= WEATHERED ZINC
C2= RAL 7022
- MS STANDING SEAM METAL ROOF - BY METAL ERA
-COLOR:
SLATE GRAY
- PB PIPE BOLLARD - PAINTED YELLOW
- PT (RMHC) COIN COLLECTOR
MODEL: #WPT STD
CALL 1-888-743-7435 TO ORDER

- RO ROOF DRAIN OVERFLOW PIPE PAINT TO MATCH SURROUNDING MATERIAL
- S McDONALD'S SIGNAGE BY OTHERS - UNDER SEPARATE PERMIT.
C1-COLOR:
C1= WEATHERED ZINC RACEWAY
C2= RAL 7022 RACEWAY
- ST CO2 STROBE/ALARM. SEE MECHANICAL DRAWINGS FOR SPECIFICATION.
- TE TRU EXTERIOR 1"x6" TRIM, PAINTED ON SITE
COLOR: "IRON ORE" SW 7069 BY SHERWIN WILLIAMS
- UN METAL UNDERSCORE
COLOR: GOLD

- WJ EXTERIOR WINDOW ASSEMBLY - TEMPERED GLASS
COLOR: DARK BRONZE
SEE SHEET A6.0
- W2 DRIVE-THRU WINDOW BY READY ACCESS
MODEL: 600 SERIES, 36" SERVICE HEIGHT WITH TRANSOM, MANUAL OPEN, ELECTRONIC RELEASE
COLOR: DEEP BRONZE
XX SLIDE DIRECTION: RL = RIGHT TO LEFT
LR = LEFT TO RIGHT

NOTE: ELEVATIONS & COLORS MAY
NOTE BE MODIFIED WITHOUT
APPROVAL FROM THE CITY.
REFERENCE NUMBER P96-116

TITLE	2024 STANDARD BUILDING - BB20	4584-MASONRY/STEEL	REVIEWED BY	DATE	REV	DATE	DESCRIPTION
SHEET NO.	4584-MASONRY/STEEL	STEEL TRUSS ROOF FRAMING	NSN 43101	9/19/25			
PREPARED BY:	McDonald's USA, LLC	McDonald's USA, LLC	NSN 43101	9/19/25			
PREPARED FOR:	McDonald's USA, LLC	McDonald's USA, LLC	NSN 43101	9/19/25			
DRAWN BY:	---	---	---	---			
STD ISSUE DATE	---	---	---	---			
REVIEWED BY	---	---	---	---			
DATE ISSUED	---	---	---	---			
SITE ADDRESS	4584 SW YACOLT DR	PORT ST. LUCE, FL 34953	---	---			
L/C: 9-2765	---	---	---	---			