


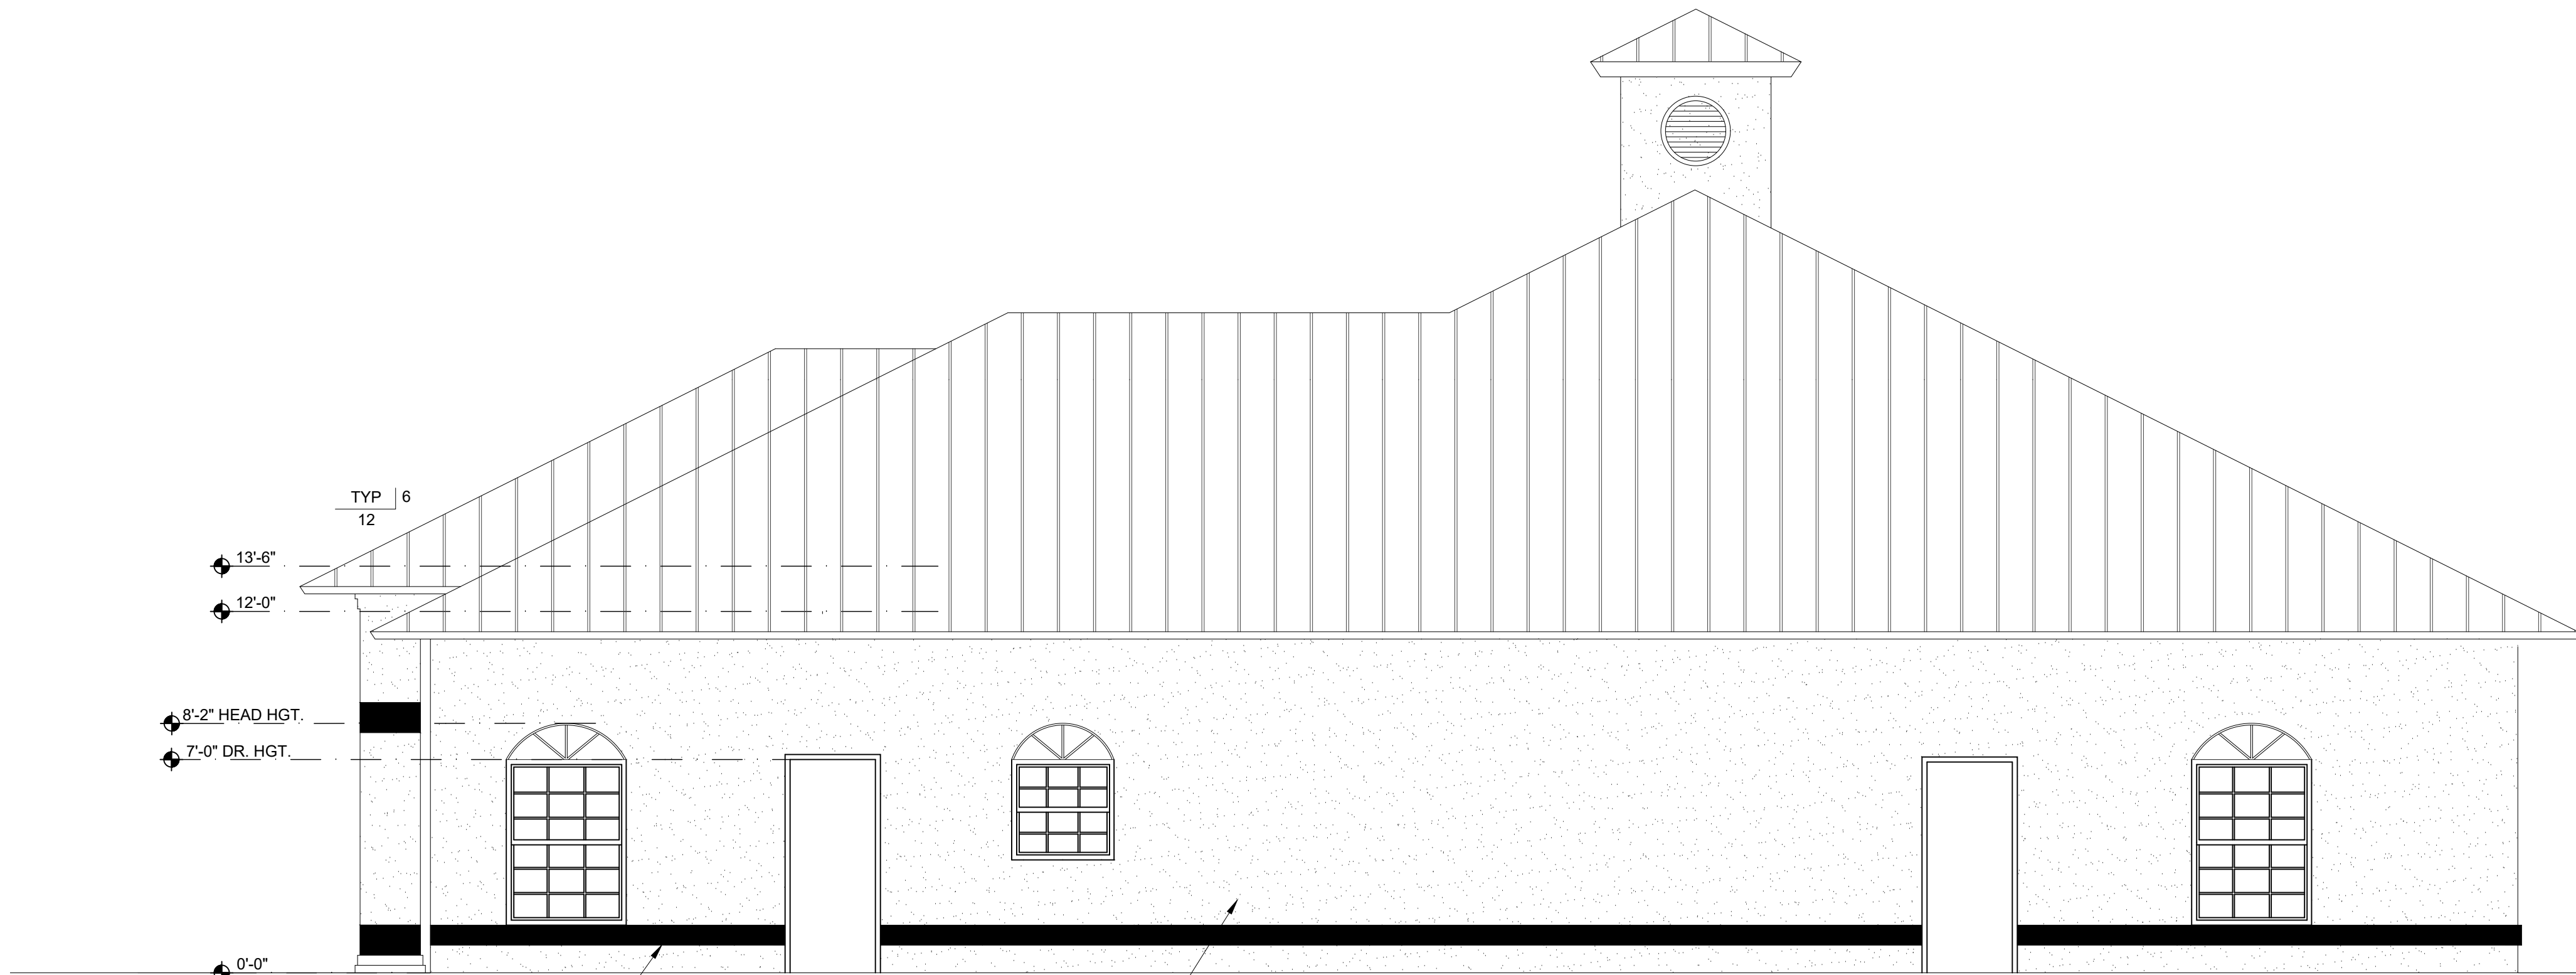

NOTE: SEE ROOF PLAN
FOR ROOF GUTTERS



SCALE: 1/4" = 1'-0"

SCALE: 1/4" = 1'-0"

EARTHWORKS <i>planning and design consultants</i>						7410 S. US HWY. 1 SUITE 104 PORT ST LUCIE, FL 34952-772-0057871 (FAX) 883 651 7903 www.earthworksgroup.com					
BID SET NOT FOR CONSTRUCTION											
ALZHEIMER'S CARE GRACE LUTHERAN											
ELEVATIONS											
PREPARED FOR: GRACE LUTHERAN CHURCH 555 S.W. CASHMIRE BLVD. PORT SAINT LUCIE, FL.											
PROJECT NAME: ALZHEIMERS COMMUNITY CARE AT GRACE LUTHERAN STREET ADDRESS: 555 S.W. CASHMIRE BLVD. CITY/STATE/ZIP: PORT SAINT LUCIE, FL..											
REVISION SCHEDULE											
NO.		DATE:		DESCRIPTION		BY					
1		--/--		----		----					
2		--/--		----		----					
PROJECT#:						181159.GL.ARCH.dwg					
DATE:						JUNE 21, 2019					
SCALE:						AS SHOWN					
DESIGNED BY:						CH					
DRAWN BY:						JEM					
CHECKED BY:						CH					
SHEET TITLE											
ELEVATIONS											
A2.02											
SHEET 7 OF 12											