

CONSTRUCTION PLANS FOR WESTERN RAW WATER MAIN

PREPARED FOR THE
PORT ST. LUCIE UTILITY SYSTEMS, FLORIDA
SEPTEMBER 2022

BEGIN
PROJECT

END
PROJECT



CITY OFFICIALS

MAYOR
VICE MAYOR, COUNCIL MEMBER
COUNCIL MEMBER
COUNCIL MEMBER
COUNCIL MEMBER
UTILITY SYSTEMS DIRECTOR

SHANNON M. MARTIN
JOLIEN CARABALLO
STEPHANIE MORGAN
DAVID PICKETT
ANTHONY BONNA
KEVIN R. MATYJASEK



Kimley»Horn

© 2021 KIMLEY-HORN AND ASSOCIATES, INC.
1920 MEKIVA WAY SUITE 200, WEST PALM BEACH, FL 33411
PHONE: 561-845-0665 FAX: 561-863-8175
WWW.KIMLEY-HORN.COM REGISTRY NO. 696

KHA PROJECT
044261004
DATE
SEP 2022
SCALE AS SHOWN
DESIGNED BY SS
DRAWN BY SS
CHECKED BY TCJ

WESTERN RAW WATER MAIN
PREPARED FOR
PORT ST. LUCIE UTILITY SYSTEM

PORT ST. LUCIE,

BID SET

Thomas Jensen, P.E.
Digitally signed by Thomas C. Jensen, P.E.
Date: 2022.09.08 07:07:58 -04'00'

COVER SHEET

SHEET NUMBER

C-1


Sheet List Table

Sheet Number	Sheet Title
C-1	COVER SHEET
C-2	KEY SHEET
C-3	GENERAL NOTES
C-4	RAW WATER MAIN PLAN AND PROFILE
C-5	RAW WATER MAIN PLAN AND PROFILE
C-6	RAW WATER MAIN PLAN AND PROFILE
C-7	RAW WATER MAIN PLAN AND PROFILE
C-8	RAW WATER MAIN PLAN AND PROFILE
C-9	RAW WATER MAIN PLAN AND PROFILE
C-10	RAW WATER MAIN PLAN AND PROFILE
C-11	RAW WATER MAIN PLAN AND PROFILE
C-12	RAW WATER MAIN PLAN AND PROFILE
C-13	RAW WATER MAIN PLAN AND PROFILE
C-14	RAW WATER MAIN PLAN
C-15	RAW WATER MAIN PLAN
C-16	RAW WATER MAIN PLAN
C-17	RAW WATER MAIN PLAN
C-18	RAW WATER MAIN PLAN
C-19	RAW WATER MAIN PLAN
C-20	RAW WATER MAIN PLAN
C-21	RAW WATER MAIN PLAN
C-22	RAW WATER MAIN PLAN
C-23	RAW WATER MAIN PLAN
C-24	RAW WATER MAIN PLAN AND PROFILE
C-25	OVERALL WETLAND TO 145 DIRECTIONAL DRILL PLAN AND PROFILE
C-26	RAW WATER MAIN PLAN AND PROFILE
C-27	RAW WATER MAIN PLAN AND PROFILE
C-28	RAW WATER MAIN PLAN AND PROFILE
C-29	RAW WATERMAIN PLAN AND PROFILE
C-30	RAW WATERMAIN PLAN AND PROFILE
C-31	RAW WATERMAIN PLAN AND PROFILE
C-32	RAW WATERMAIN PLAN AND PROFILE
C-33	RAW WATERMAIN PLAN AND PROFILE
C-34	CROSS SECTIONS
C-35	PIPING AT DITCH CROSSINGS DETAILS
C-36	CITY OF PORT ST. LUCIE STANDARD UTILITY DETAILS
C-37	CITY OF PORT ST. LUCIE STANDARD UTILITY DETAILS
C-38	CITY OF PORT ST. LUCIE STANDARD UTILITY DETAILS
C-39	FIBER OPTIC PULL BOX AND TRENCHING DETAILS
C-40	EXISTING PIG VALVE MODIFICATIONS FOR RWM CONNECTION (BASE BID)
C-41	WTP SITE PIG STATION NO. 1 (ADD ALT.)
C-42	RAW WATERMAIN PIGGING STATIONS
C-43	ADD ALT NO. 2A DIRECTIONAL DRILL
C-44	ADD ALT NO. 2A PIG STATION



LOCATION MAP
N.T.S.

THESE PLANS ARE THE PROPERTY OF KIMLEY-HORN AND ASSOCIATES, INC. AND ARE NOT TO BE REPRODUCED OR COPIED IN ANY MANNER WITHOUT THE WRITTEN PERMISSION OF KIMLEY-HORN AND ASSOCIATES, INC. ANY VIOLATION OF THIS NOTICE SHALL BE CAUSE FOR LEGAL ACTION.

Port St. Lucie, Florida. Western Raw Water Main. September 2022. 11/27/2022. C-1 COVER SHEET. Prepared by: Kimley-Horn and Associates, Inc. for the City of Port St. Lucie. All rights reserved. No part of this publication may be reproduced, stored in a retrieval system, or transmitted, in any form or by any means, electronic, mechanical, photocopying, recording, or by any information storage and retrieval system, without the prior written permission of Kimley-Horn and Associates, Inc.

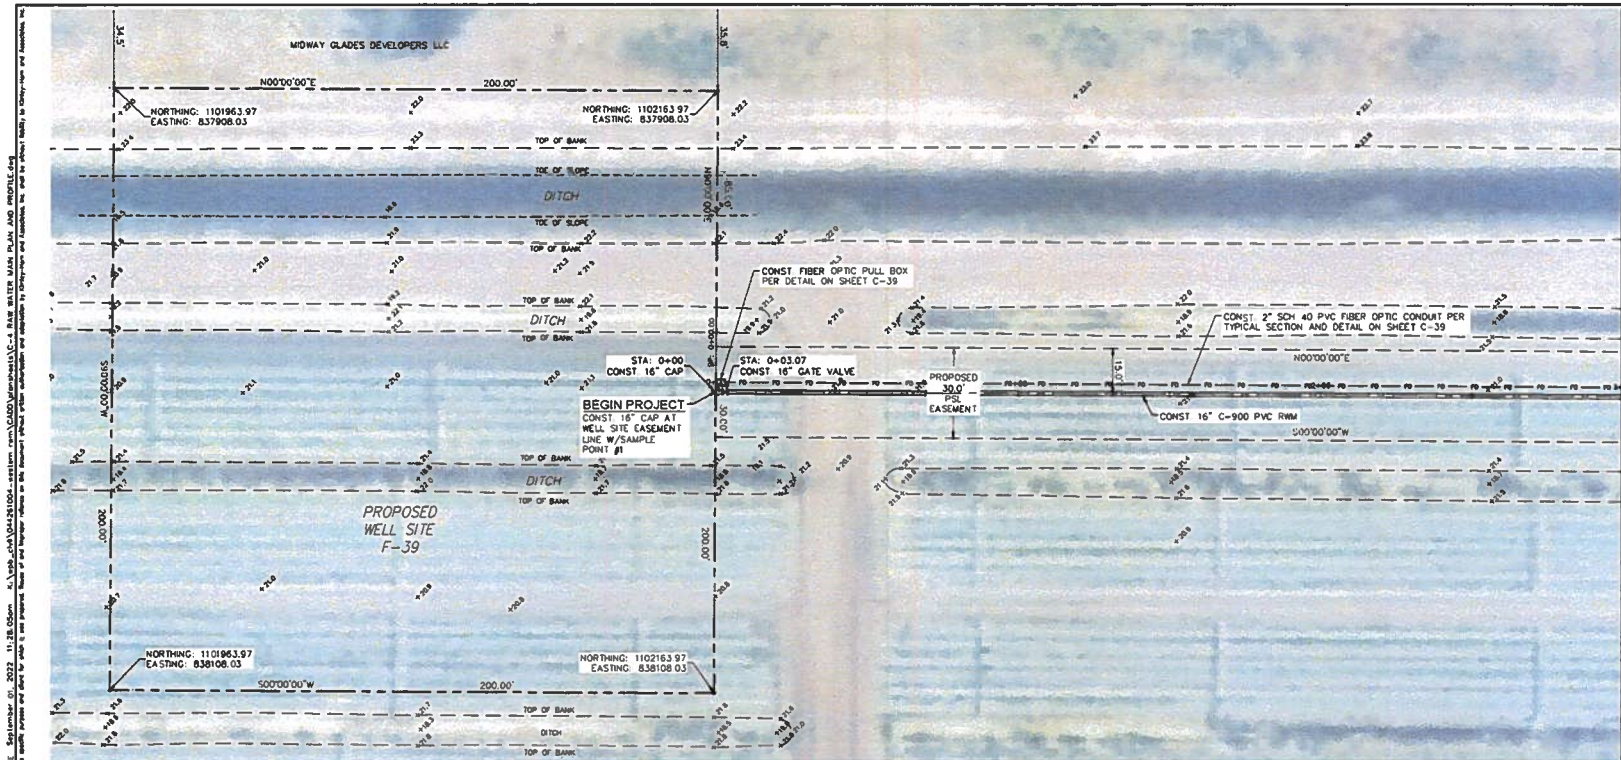

MATCHLINE STA. 3+00 - SEE SHEET C-5

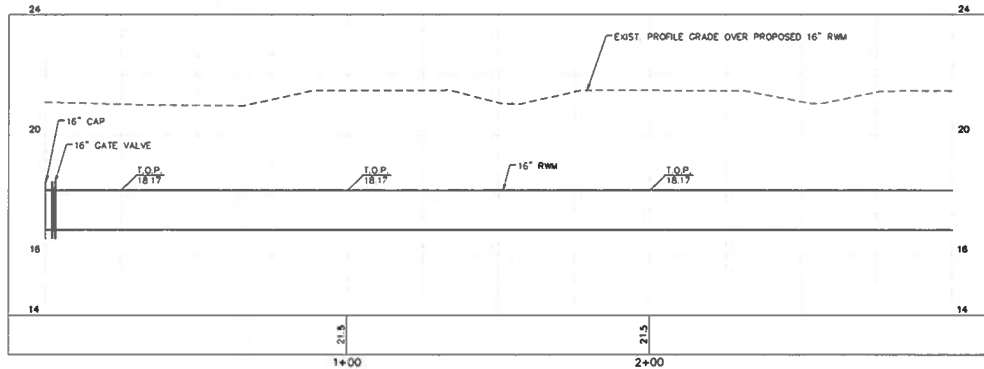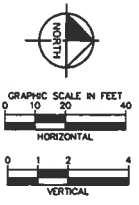

BID SET

CALL 2 WORKING DAYS BEFORE YOU DIG **811**

IT'S THE LAW! **811**

Know what's below. Call before you dig.

DISSEMINATE: DATE ONE CALL OF FLORIDA, INC.

No	REVISIONS	DATE	BY

Kimley»Horn

© 2021 KIMLEY-HORN AND ASSOCIATES, INC.
 1920 MEKIVA WAY SUITE 200, WEST PALM BEACH, FL 33411
 PHONE: 561-845-0665 FAX: 561-863-8175
 WWW.KIMLEY-HORN.COM REGISTRY NO. 696




KHA PROJECT 044261004
 DATE SEPT 2022
 SCALE AS SHOWN
 DESIGNED BY SS
 DRAWN BY SS
 CHECKED BY TCJ

WESTERN RAW WATER MAIN
 PREPARED FOR
PORT ST. LUCIE UTILITY SYSTEM
 PORT ST. LUCIE, FLORIDA

LICENSED PROFESSIONAL
THOMAS C. JENSEN
 FLORIDA LICENSE NUMBER 37290
 DATE: ---

RAW WATER MAIN PLAN AND PROFILE

SHEET NUMBER
C-4

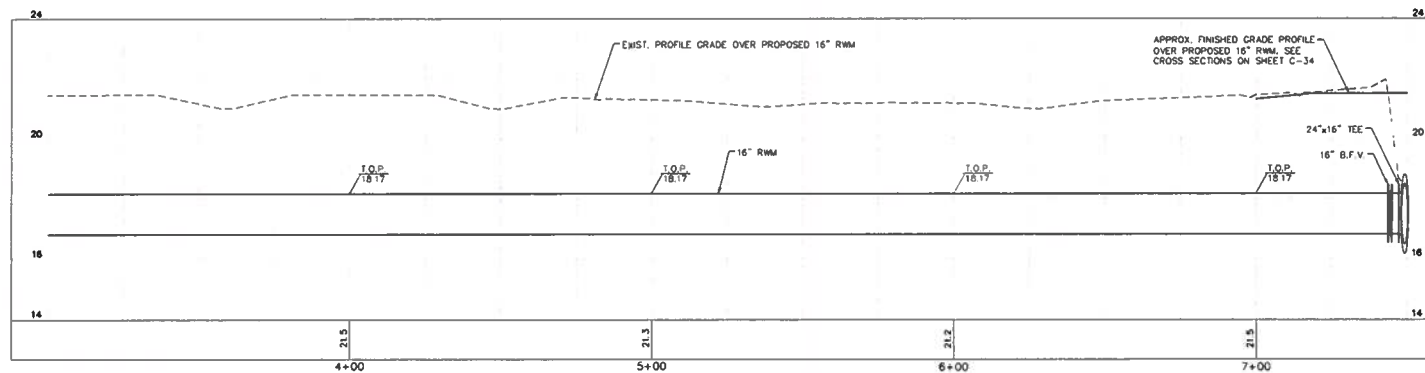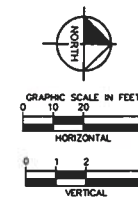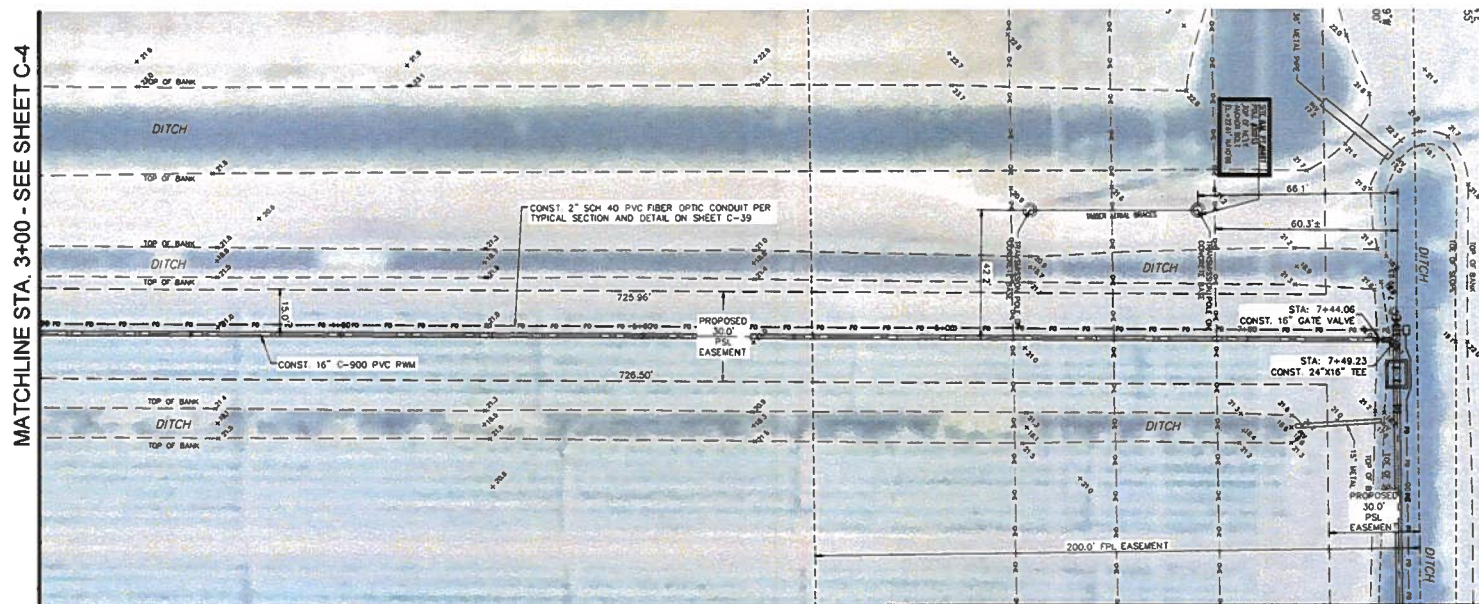[illegible]**BID SET**

CALL 2 WORKING DAYS
BEFORE YOU DIG

IT'S THE LAW!
DIAL 811

Know



FLORIAN STATE ONE CALL OF FLORIDA, INC.

No	REVISIONS	DATE	BY	

Kimley»»Horn

© 2021 KIMLEY-HORN AND ASSOCIATES, INC.
1920 WEKIVA WAY SUITE 200, WEST PALM BEACH, FL 33411
PHONE: 561-845-0865 FAX: 561-863-8175
WWW.KIMLEY-HORN.COM REGISTRY NO. 696

KHA PROJECT	
044261004	
DATE	
SEPT 2022	
SCALE AS SHOWN	
DESIGNED BY	SS
DRAWN BY	SS
CHECKED BY	TC

WESTERN RAW WATER MAIN
PREPARED FOR
PORT ST. LUCIE UTILITY SYSTEM

PORT ST. LUCIE,

LICENSED PROFESSIONAL
THOMAS C. JENSEN
FLORIDA LICENSE NUMBER
37290




DATE

RAW WATER MAIN PLAN AND PROFILE

SHEET NUMBER

C-5

Revised Bid-Advertisement, Map, Sheet Specification and Water Main Layout (C-7) Raw Water Main Plan and Profile, September 01, 2022, 11:28:45am. It is hereby acknowledged that the information contained herein is for informational purposes only and does not constitute an offer of any financial product or service. The information is provided for informational purposes only and does not constitute an offer of any financial product or service. The information is provided for informational purposes only and does not constitute an offer of any financial product or service.

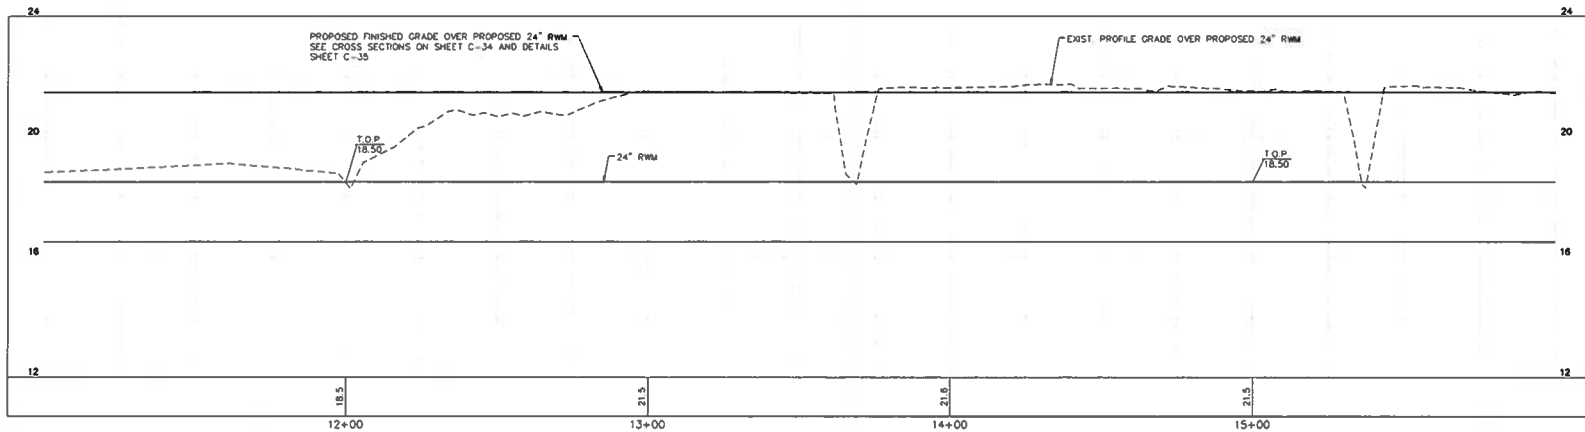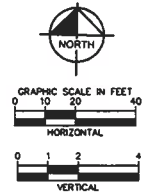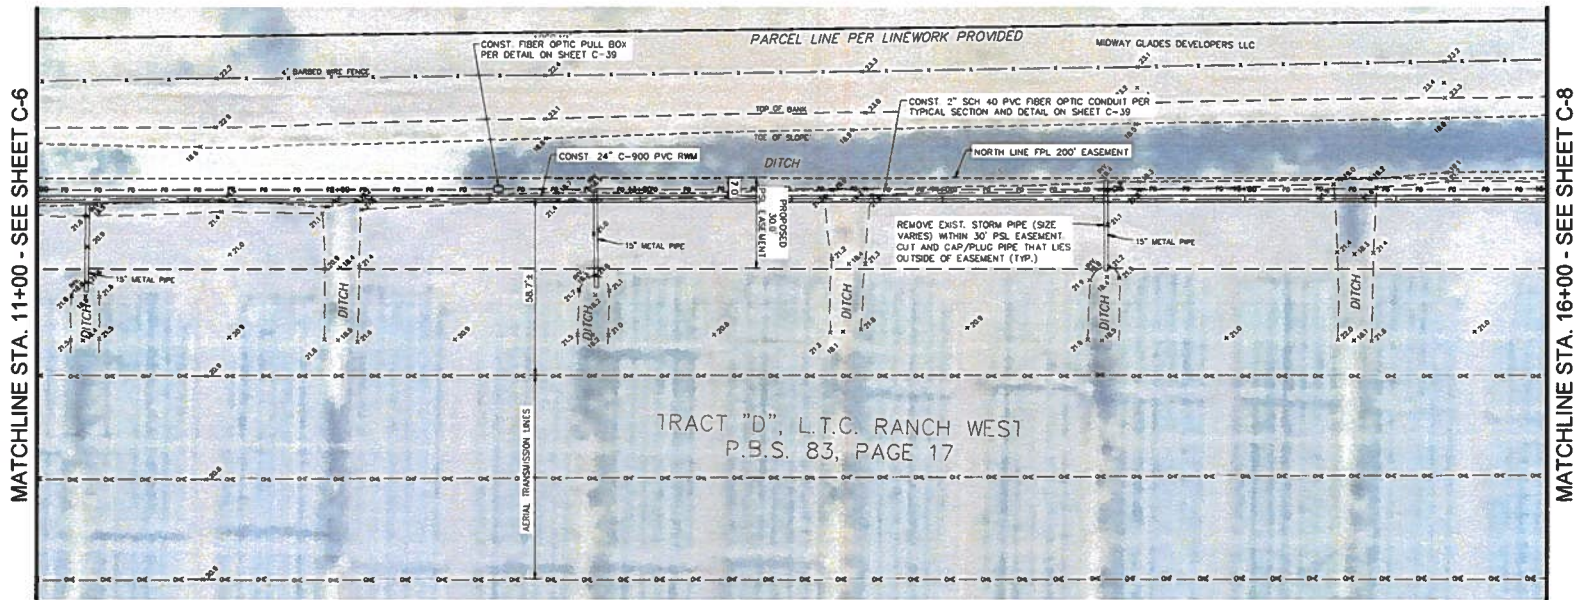

THESE PLANS AND SPECIFICATIONS ARE THE PROPERTY OF KIMLEY-HORN AND ASSOCIATES, INC. AND ARE NOT TO BE REPRODUCED OR TRANSMITTED IN ANY FORM OR BY ANY MEANS, ELECTRONIC OR MECHANICAL, INCLUDING PHOTOCOPYING, RECORDING, OR BY ANY INFORMATION STORAGE AND RETRIEVAL SYSTEM, WITHOUT THE WRITTEN PERMISSION OF KIMLEY-HORN AND ASSOCIATES, INC.

BID SET

CALL 2 WORKING DAYS BEFORE YOU DIG
IT'S THE LAW! DIAL 811
Know what's Below. Call before you dig.
FLORIDA STATE ONE CALL OF FLORIDA, INC.

No.	REVISIONS	DATE	BY

Kimley»Horn

© 2021 KIMLEY-HORN AND ASSOCIATES, INC.
1920 HERVIA WAY SUITE 200, WEST PALM BEACH, FL 33411
PHONE: 561-845-0865 FAX: 561-863-8175
WWW.KIMLEY-HORN.COM REGISTRY NO. 696

KHA PROJECT 044261004
DATE SEPT. 2022
SCALE AS SHOWN
DESIGNED BY SS
DRAWN BY SS
CHECKED BY TCJ


WESTERN RAW WATER MAIN
PREPARED FOR
PORT ST. LUCIE UTILITY SYSTEM

PORT ST. LUCIE, FLORIDA

LICENSED PROFESSIONAL
THOMAS C. JENSEN
FLORIDA LICENSE NUMBER 37290

RAW WATER MAIN PLAN AND PROFILE

SHEET NUMBER
C-7

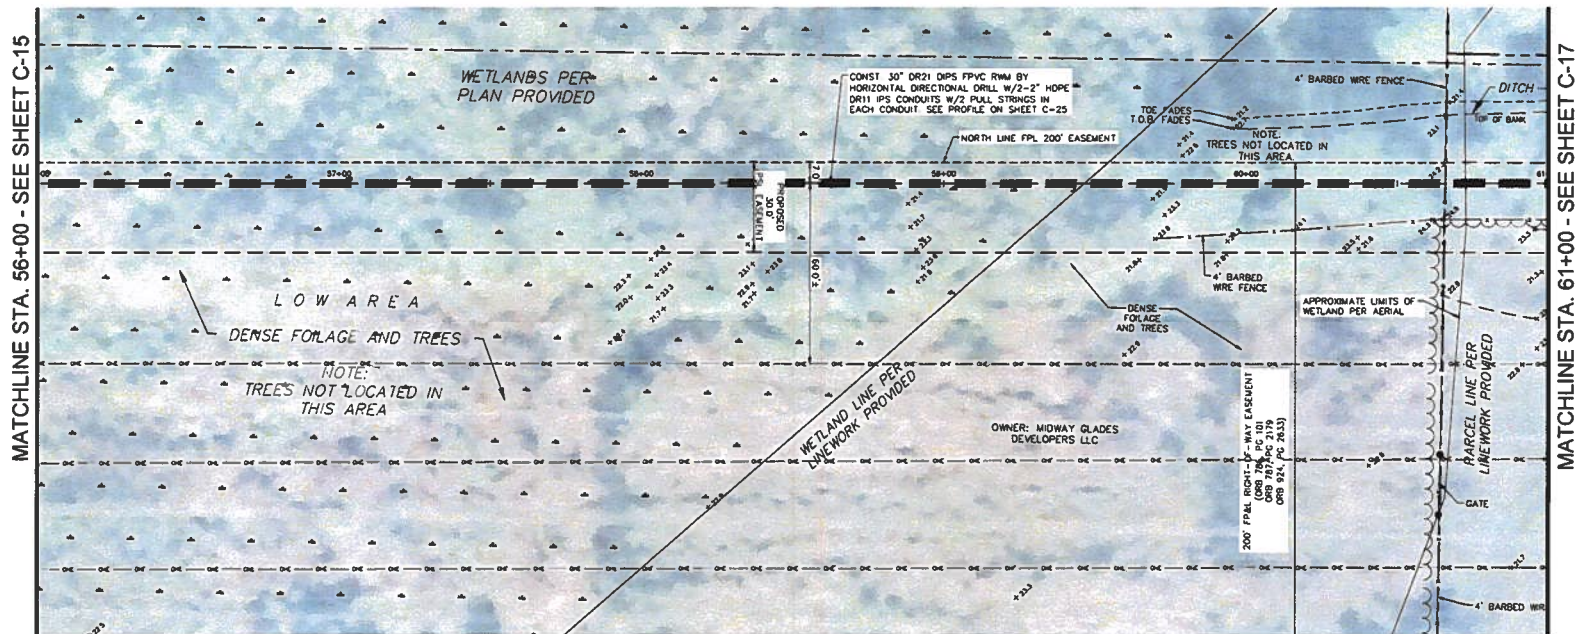

SEE SHEET C-25 FOR PROFILE OF WETLAND, FPL AREA AND I-95

BID SET

CALL 2 WORKING DAYS
BEFORE YOU DIG
IT'S THE LAW!
DIAL 811

**5 DAYS
DIG**

811

**Know what's below.
Call before you dig.**

CALL OF FLORIDA, INC.

[illegible]

No.	REVISIONS	DATE	BY

Kimley»»Horn

© 2021 KIMLEY-HORN AND ASSOCIATES, INC.
1920 WEXIVA WAY SUITE 200, WEST PALM BEACH, FL 33411
PHONE: 561-845-0865 FAX: 561-863-8175
WWW.KIMLEY-HORN.COM REGISTRY NO. 696

KHA PROJECT	
044261004	
DATE	
SEPT. 2022	
SCALE AS SHOWN	
DESIGNED BY	SS
DRAWN BY	SS
CHECKED BY	TCJ

WESTERN RAW WATER MAIN
PREPARED FOR
PORT ST. LUCIE UTILITY SYSTEM

PORT ST. LUCIE.


LICENSED PROFESSIONAL
THOMAS C. JENSEN
FLORIDA LICENSE NUMBER
37290

RAW WATER MAIN PLAN

SHEET NUMBER

C-16

Politec Engineering, Inc. 3001 S.W. 15th Avenue, Suite 100, Fort Lauderdale, FL 33311-3600, Tel: 305-555-1000, Fax: 305-555-1001, Email: info@politec.com, Website: www.politec.com

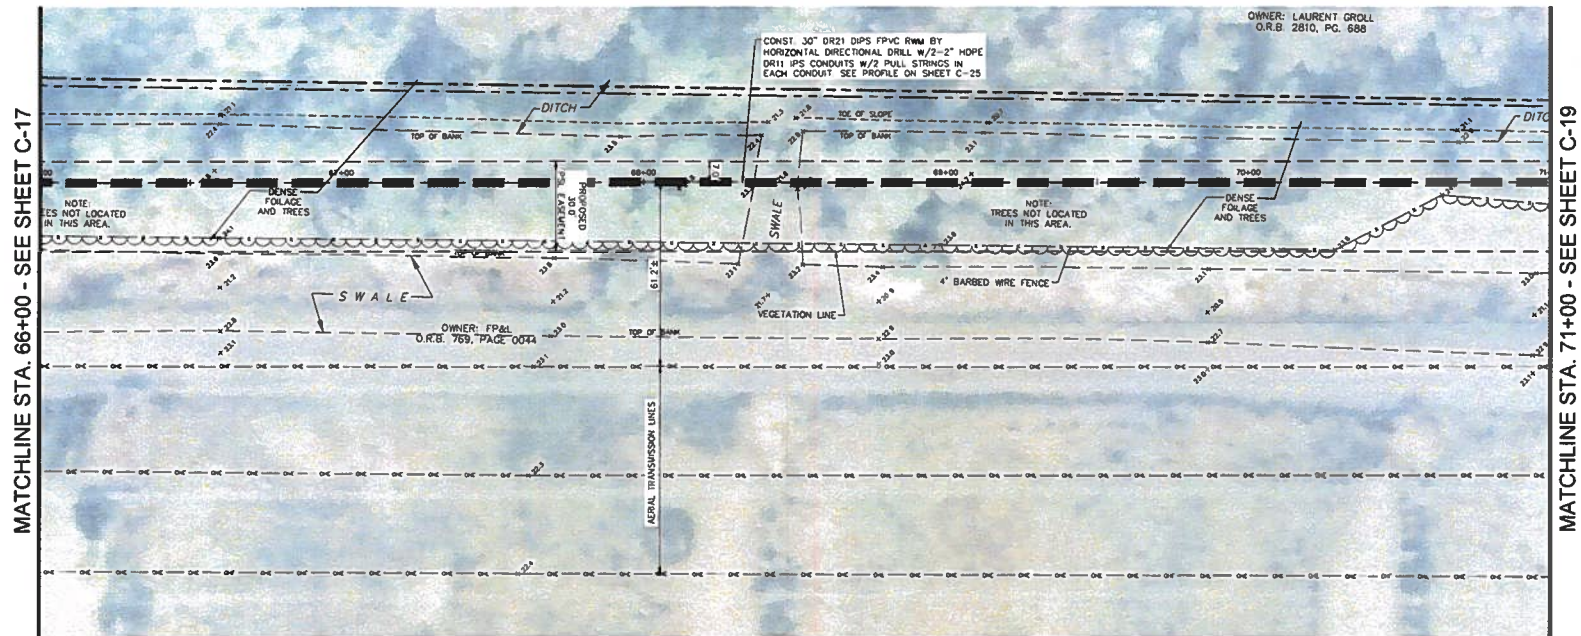

SEE SHEET C-25 FOR PROFILE OF WETLAND, FPL AREA AND I-95

BID SET

CALL 2 WORKING DAYS
BEFORE YOU DIG

IT'S THE LAW
DIAL 811

Know what's below.
Call before you dig.

811

FLORIDA STATE ONE CALL OF FLORIDA, INC.

THOMAS C. JENSEN
PROFESSIONAL ENGINEER, LICENSE NO. 12790
REGISTERED PROFESSIONAL ENGINEER
BY EXEMPTION: A PROFESSIONAL ENGINEER LICENSED IN THE STATE OF FLORIDA
PROVIDES THE PROFESSIONAL ENGINEERING SERVICES REQUIRED FOR THE PROJECT
TO BE PERFORMED IN ACCORDANCE WITH THE FLORIDA ENGINEERING BOARD'S
FOR THE PROJECT (11/11/2022)

Kimley»Horn

© 2021 KIMLEY-HORN AND ASSOCIATES, INC.
1920 WENNA WAY SUITE 200, WEST PALM BEACH, FL 33411
PHONE: 561-845-0665 FAX: 561-863-8175
WWW.KIMLEY-HORN.COM REGISTRY NO. 696

KHA PROJECT
044261004
DATE
SEP 1 2022
SCALE AS SHOWN
DESIGNED BY SS
DRAWN BY SS
CHECKED BY TCJ

WESTERN RAW WATER MAIN
PREPARED FOR
PORT ST. LUCIE UTILITY SYSTEM

PORT ST. LUCIE,


FLORIDA

LICENSED PROFESSIONAL
THOMAS C. JENSEN
FLORIDA LICENSE NUMBER
37290


RAW WATER MAIN PLAN

SHEET NUMBER
C-18

MATCHLINE STA. 71+00 - SEE SHEET C-18

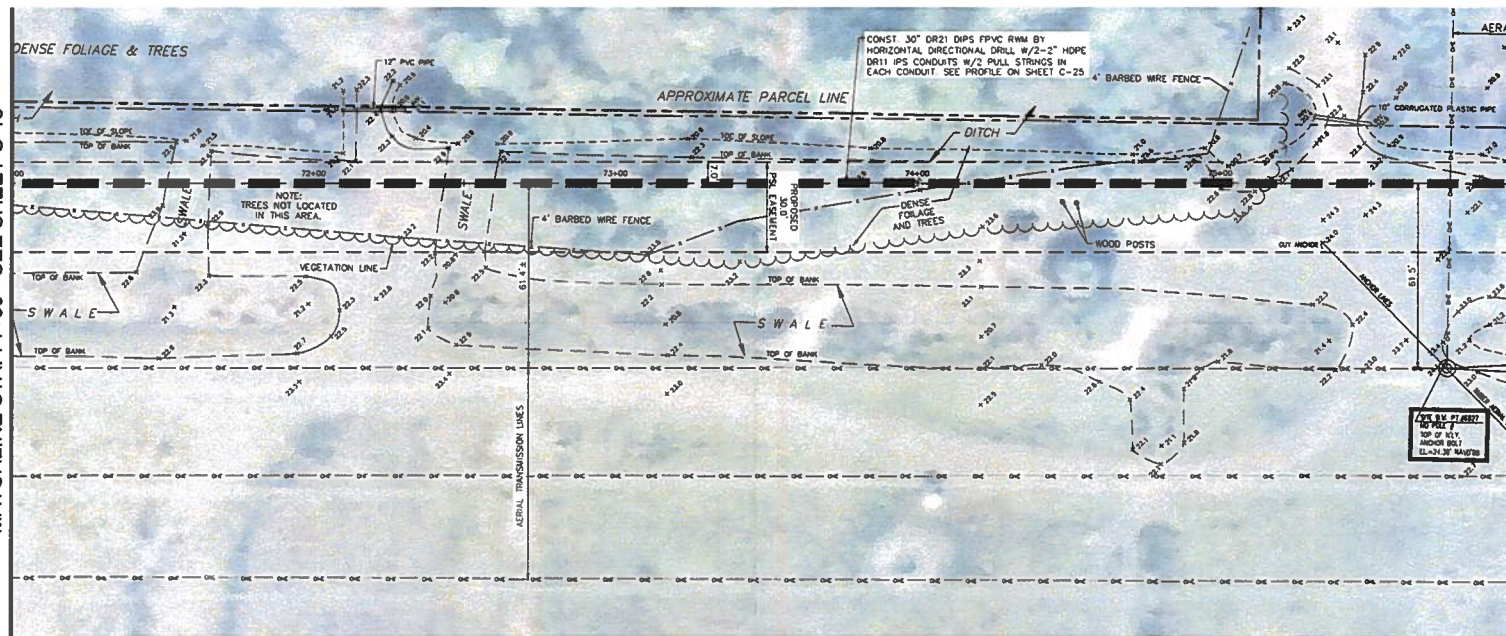

MATCHLINE STA. 76+00 - SEE SHEET C-20

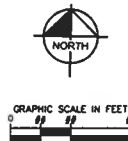

SEE SHEET C-25 FOR PROFILE OF WETLAND, FPL AREA AND I-95

BID SET

CALL 2 WORKING DAYS
BEFORE YOU DIG
IT'S THE LAW!
DIAL 811
Know what's below.
Call before you dig.
FLORIDA STATE ONE CALL OF FLORIDA, INC.

FOR A COMPLETE LIST OF DESIGN FIRMS, VISIT US AT www.fdot.com.
DESIGN FIRMS MUST BE LICENSED UNDER THE PROFESSIONAL ENGINEERING ACT.
No.	REVISIONS	DATE	BY

Kimley»Horn
© 2021 KIMLEY-HORN AND ASSOCIATES, INC.
1920 WEXIA WAY SUITE 200, WEST PALM BEACH, FL 33411
PHONE: 561-845-0665 FAX: 561-863-8175
WWW.KIMLEY-HORN.COM REGISTRY NO. 656

KHA PROJECT
044261004
DATE
SEPT. 2022
SCALE AS SHOWN
DESIGNED BY SS
DRAWN BY SS
CHECKED BY TCJ

WESTERN RAW WATER MAIN
PREPARED FOR
PORT ST. LUCIE UTILITY SYSTEM

PORT ST. LUCIE,

LICENSED PROFESSIONAL
THOMAS C. JENSEN
FLORIDA LICENSE NUMBER
37290

FLORIDA

RAW WATER MAIN PLAN

SHEET NUMBER

C-19

