

Drawing Name: C:\Users\swalff\appdata\local\temp\AcPublish_17504\ Feb 01, 2022 -- 11:16am 20-720 Veranda Preserve East La Plan.dwg



- GENERAL LANDSCAPE NOTES:
- At least 50% of all required trees shall be of a native species.
 - All plant material to be Florida No. 1 or better.
 - All landscape & sod areas to be irrigated by an automated system. that provides 100% coverage with 100% overlap with a minimum d.u. of .70.
 - All landscaping at intersection and corners complies with Section 158.204 of the Port St Lucie Code of Ordinances to provide a clear sight zone between 2' - 6' above the final road crown elevation. All hedges and shrubs with in the 25' sight triangle will be maintained at a height no higher than 2' above the crown elevation of the road. In addition, the foliage line any tree within the 25' sight triangle will maintained at a height of no less than 6' above the road crown.
 - Street tree locations will occur within 5' Landscape Easement as shown on civil engineering plans and can be adjusted based on final utility, sidewalk and driveway locations.
 - Where applicable, street trees requiring root barriers shall be installed with Biobarrier Root Control Fabric or approved equal. Install per manufacturer specifications.
 - Berm landscape to be field adjusted according to final grading and top of berm locations. The viburnum hedge will be planted along each side of the boundary fence or wall, following the top of berm.
 - The boundary feature will be either a Black Vinyl Covered Chain Link (6") in height or Opaque Concrete Wall (6") in height.
 - Fence other than the chain link boundary fence will be a Decorative Aluminum fence (6") in height.
 - The street trees may be located within the home landscape beds, or as a stand-alone specimen in sod.
 - All proposed landscaping meets FDOT specifications.

PSLUSD Notes for Landscape Plan

- All landscaping within City utility easements shall comply with PSLUSD technical specifications, policies, and codes.
- No landscaping other than sod grasses shall be located within 5' of a PSLUSD appurtenance such as a water meter assembly, backflow device, fire hydrant, or sanitary cleanouts, etc.
- No landscaping shall be planted in a manner that would adversely affect utility easements. Landscaping shall be in compliance with Chapter 153 of the City of Port St. Lucie code of Ordinances, PSLUSD technical specifications and policies.
- All landscaping within City utility easements shall comply with PSLUSD technical specifications, policies, and codes.
- Tree shall not be planted within 10 feet of any PSLUSD underground infrastructure.

Notes:

Alternate Species may be used to satisfy Street Tree requirements depending on planting space & species availability. Alternates are as follows:

- Quercus virginiana- Live Oak
- Swietenia mahagoni- Mahogany
- Southern Magnolia- Magnolia grandiflora
- *Bauhinia x blakeana- Hong Kong Orchid Tree
- *Elaeocarpus decipiens- Japanese Blueberry
- *Ilex x attenuata 'Eagleston' Eagleston Holly
- *Lagerstroemea indica - Crape Myrtle

*If medium or small canopy trees are used as alternates, planting intervals will follow guidelines in the Street Tree Planting section 156.121

Index of Drawings:

Landscape Plans	LA-1 - LA-33
Plant List	CV
Details & Specifications	LA-34 - LA-35


LANDSCAPE DATA

Required Street Tree Credits per PSL Code Section 156.121: 29534 / 50 ft. =	591
Proposed Trees 14'x6':*	591
Quercus viginiana, Live Oak FG 14' HT x 6' SPR, 3" C, SP, HO	442
Cococarpus erectus, Green Buttonwood FG 14' HT x 5' SPR, 3" C, SP, HO	149

*Location of street trees may vary due to the location of driveways



Key / Location:

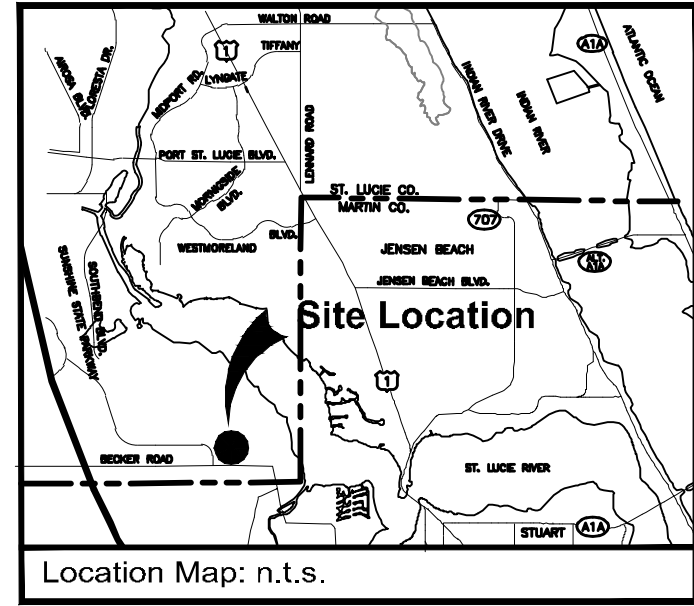

Project Team:


Client & Property Owner:	GreenPointe Communities, LLC Southern Hills Plantation Club 19850 Southern Hills Boulevard Brooksville, FL 34601
Land Planner / Landscape Architect:	Lucido & Associates 701 East Ocean Boulevard Stuart, Florida 34994
Engineer:	Kimley-Horn & Associates 445 24th St. Vero Beach, FL 32960

Veranda Preserve East

Landscape Plans

Port St. Lucie, Florida
September 15, 2021

Date	By	Description
09.15.21	SAW	Initial Submittal
01.26.22	SAW	ReSubmittal

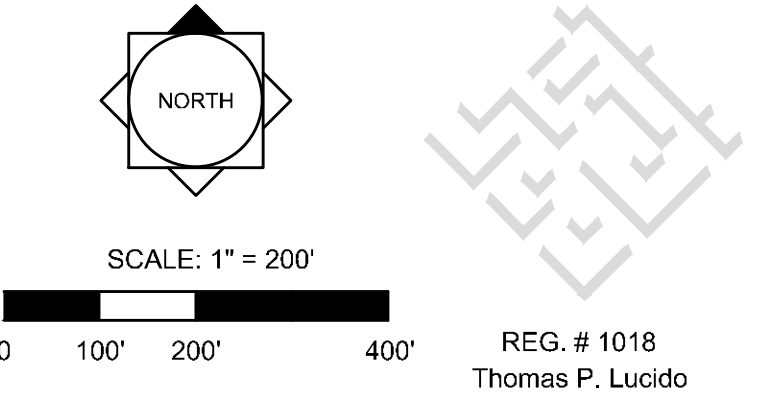

Designer	RM	Sheet
Manager	SG	
Project Number	17-820	
Municipal Number		
Computer File	20-720 Veranda Preserve East La Plan.dwg	

© Copyright Lucido & Associates. These documents and their contents are the property of Lucido & Associates. Any reproductions, revisions, modifications or use of these documents without the express written consent of Lucido & Associates is prohibited by law.



(772) 220-2100, Fax (772) 223-0222

Location Map: n.t.s.

Client & Property Owner: GreenPointe Communities, LLC
Southern Hills Plantation Club
19850 Southern Hills Boulevard
Brooksville, FL 34601

Land Planner / Lucido & Associates
Landscape Architect: 701 East Ocean Boulevard
Stuart, Florida 34994

Engineer: Kimley Horn & Associates
445 24th St.
Vero Beach, FL 32960

Veranda Preserve East

Landscape Plans

Port St. Lucie, Florida
September 15, 2021

P21-241

Date	By	Description
09.15.21	SAW	Initial Submittal
01.26.22	SAW	ReSubmittal



REG. # 1018
Thomas P. Lucido

Designer	SAW	Sheet
Manager	SG	
Project Number	20-720	
Municipal Number		
Computer File	20-720 Veranda Preserve East La Plan.dwg	

© Copyright Lucido & Associates. These documents and their contents are the property of Lucido & Associates. Any reproductions, revisions, modifications or use of these documents without the express written consent of Lucido & Associates is prohibited by law.



(772) 220-2100, Fax (772) 223-0222


Site Location

Location Map: n.t.s.

Engineer: Kimley Horn & Associates
445 24th St.
Vero Beach, FL 32960

Landscape Plans


Date	By	Description
09.15.21	SAW	Initial Submittal
01.26.22	SAW	ReSubmittal

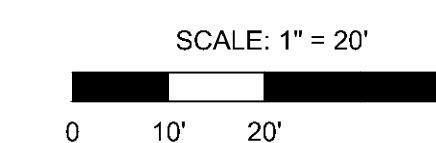


REG. # 1018
Thomas P. Lucido

Designer	SAW	Sheet
Manager	SG	
Project Number	20-720	
Municipal Number		
Computer File	20-720 Veranda Preserve East La Plan.d	

© Copyright Lucido & Associates. These documents and their contents are the property of Lucido & Associates. Any reproductions, revisions, modifications or use of these documents without the express written consent of Lucido & Associates is prohibited by law.

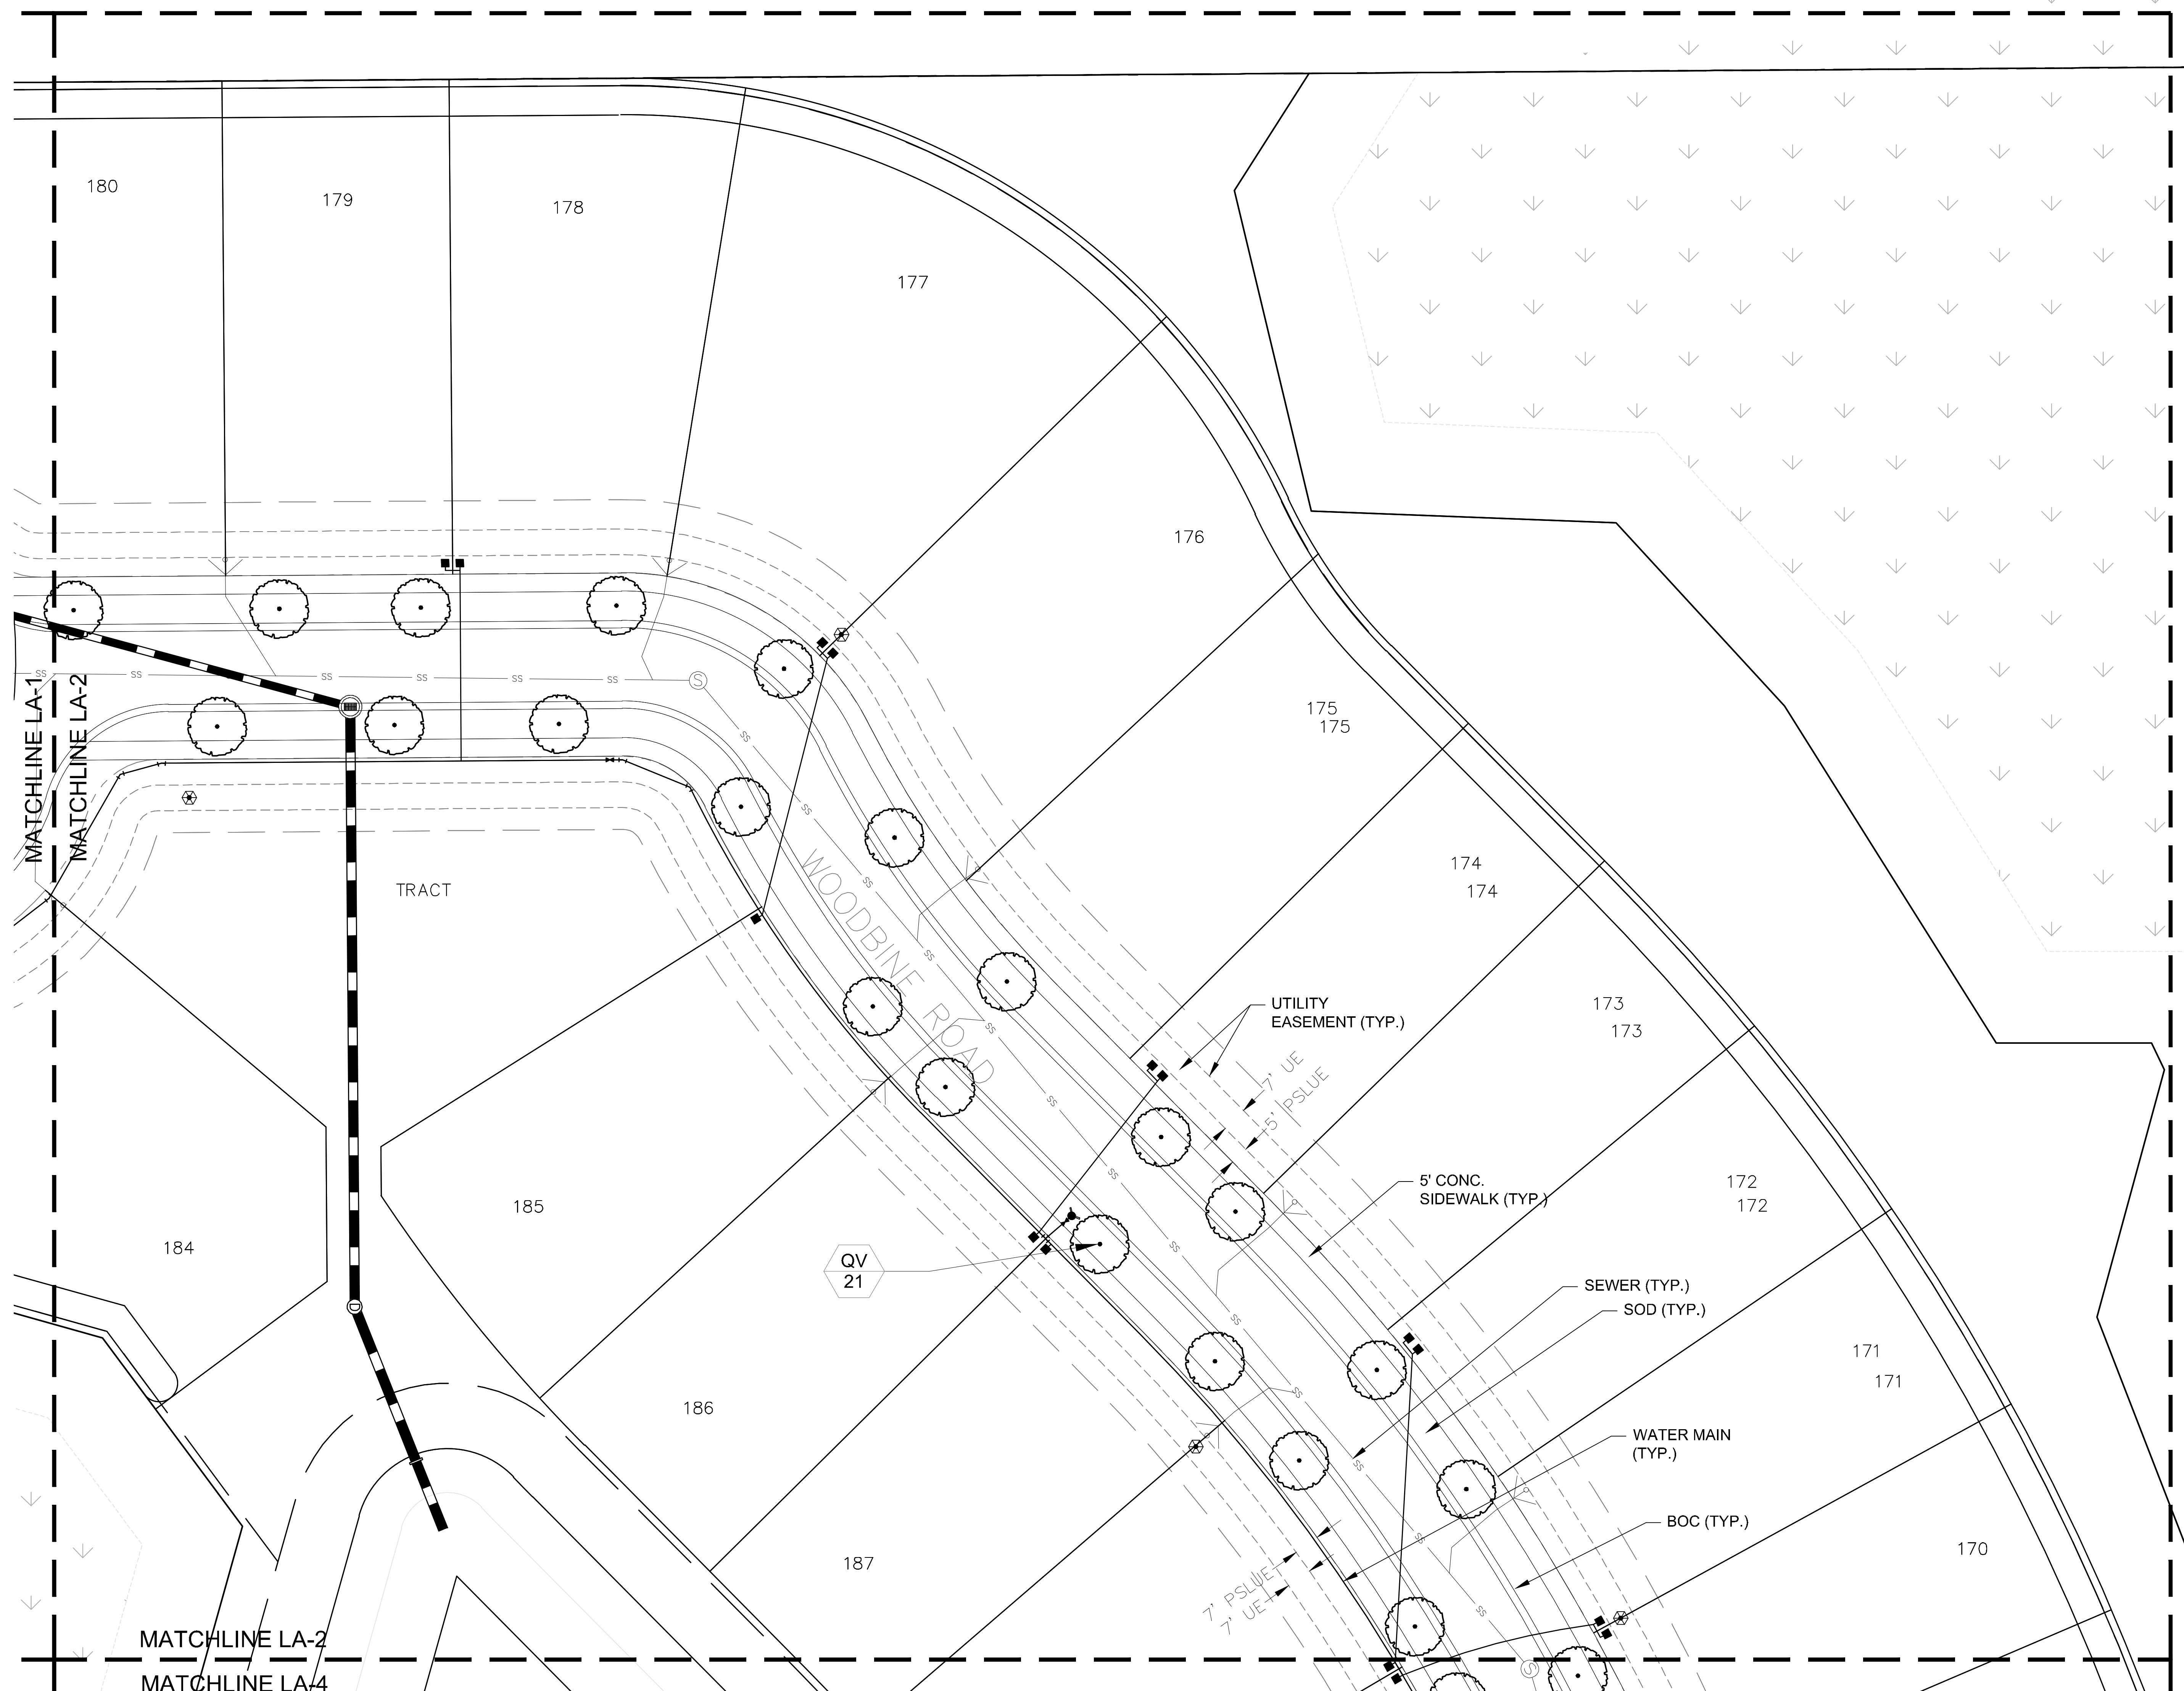

Drawing Name: C:\Users\swolf\appdata\local\temp\AcPublish_17504\Feb 01, 2022 -- 11:16am 20--720 Veranda Preserve East La Plan.dwg

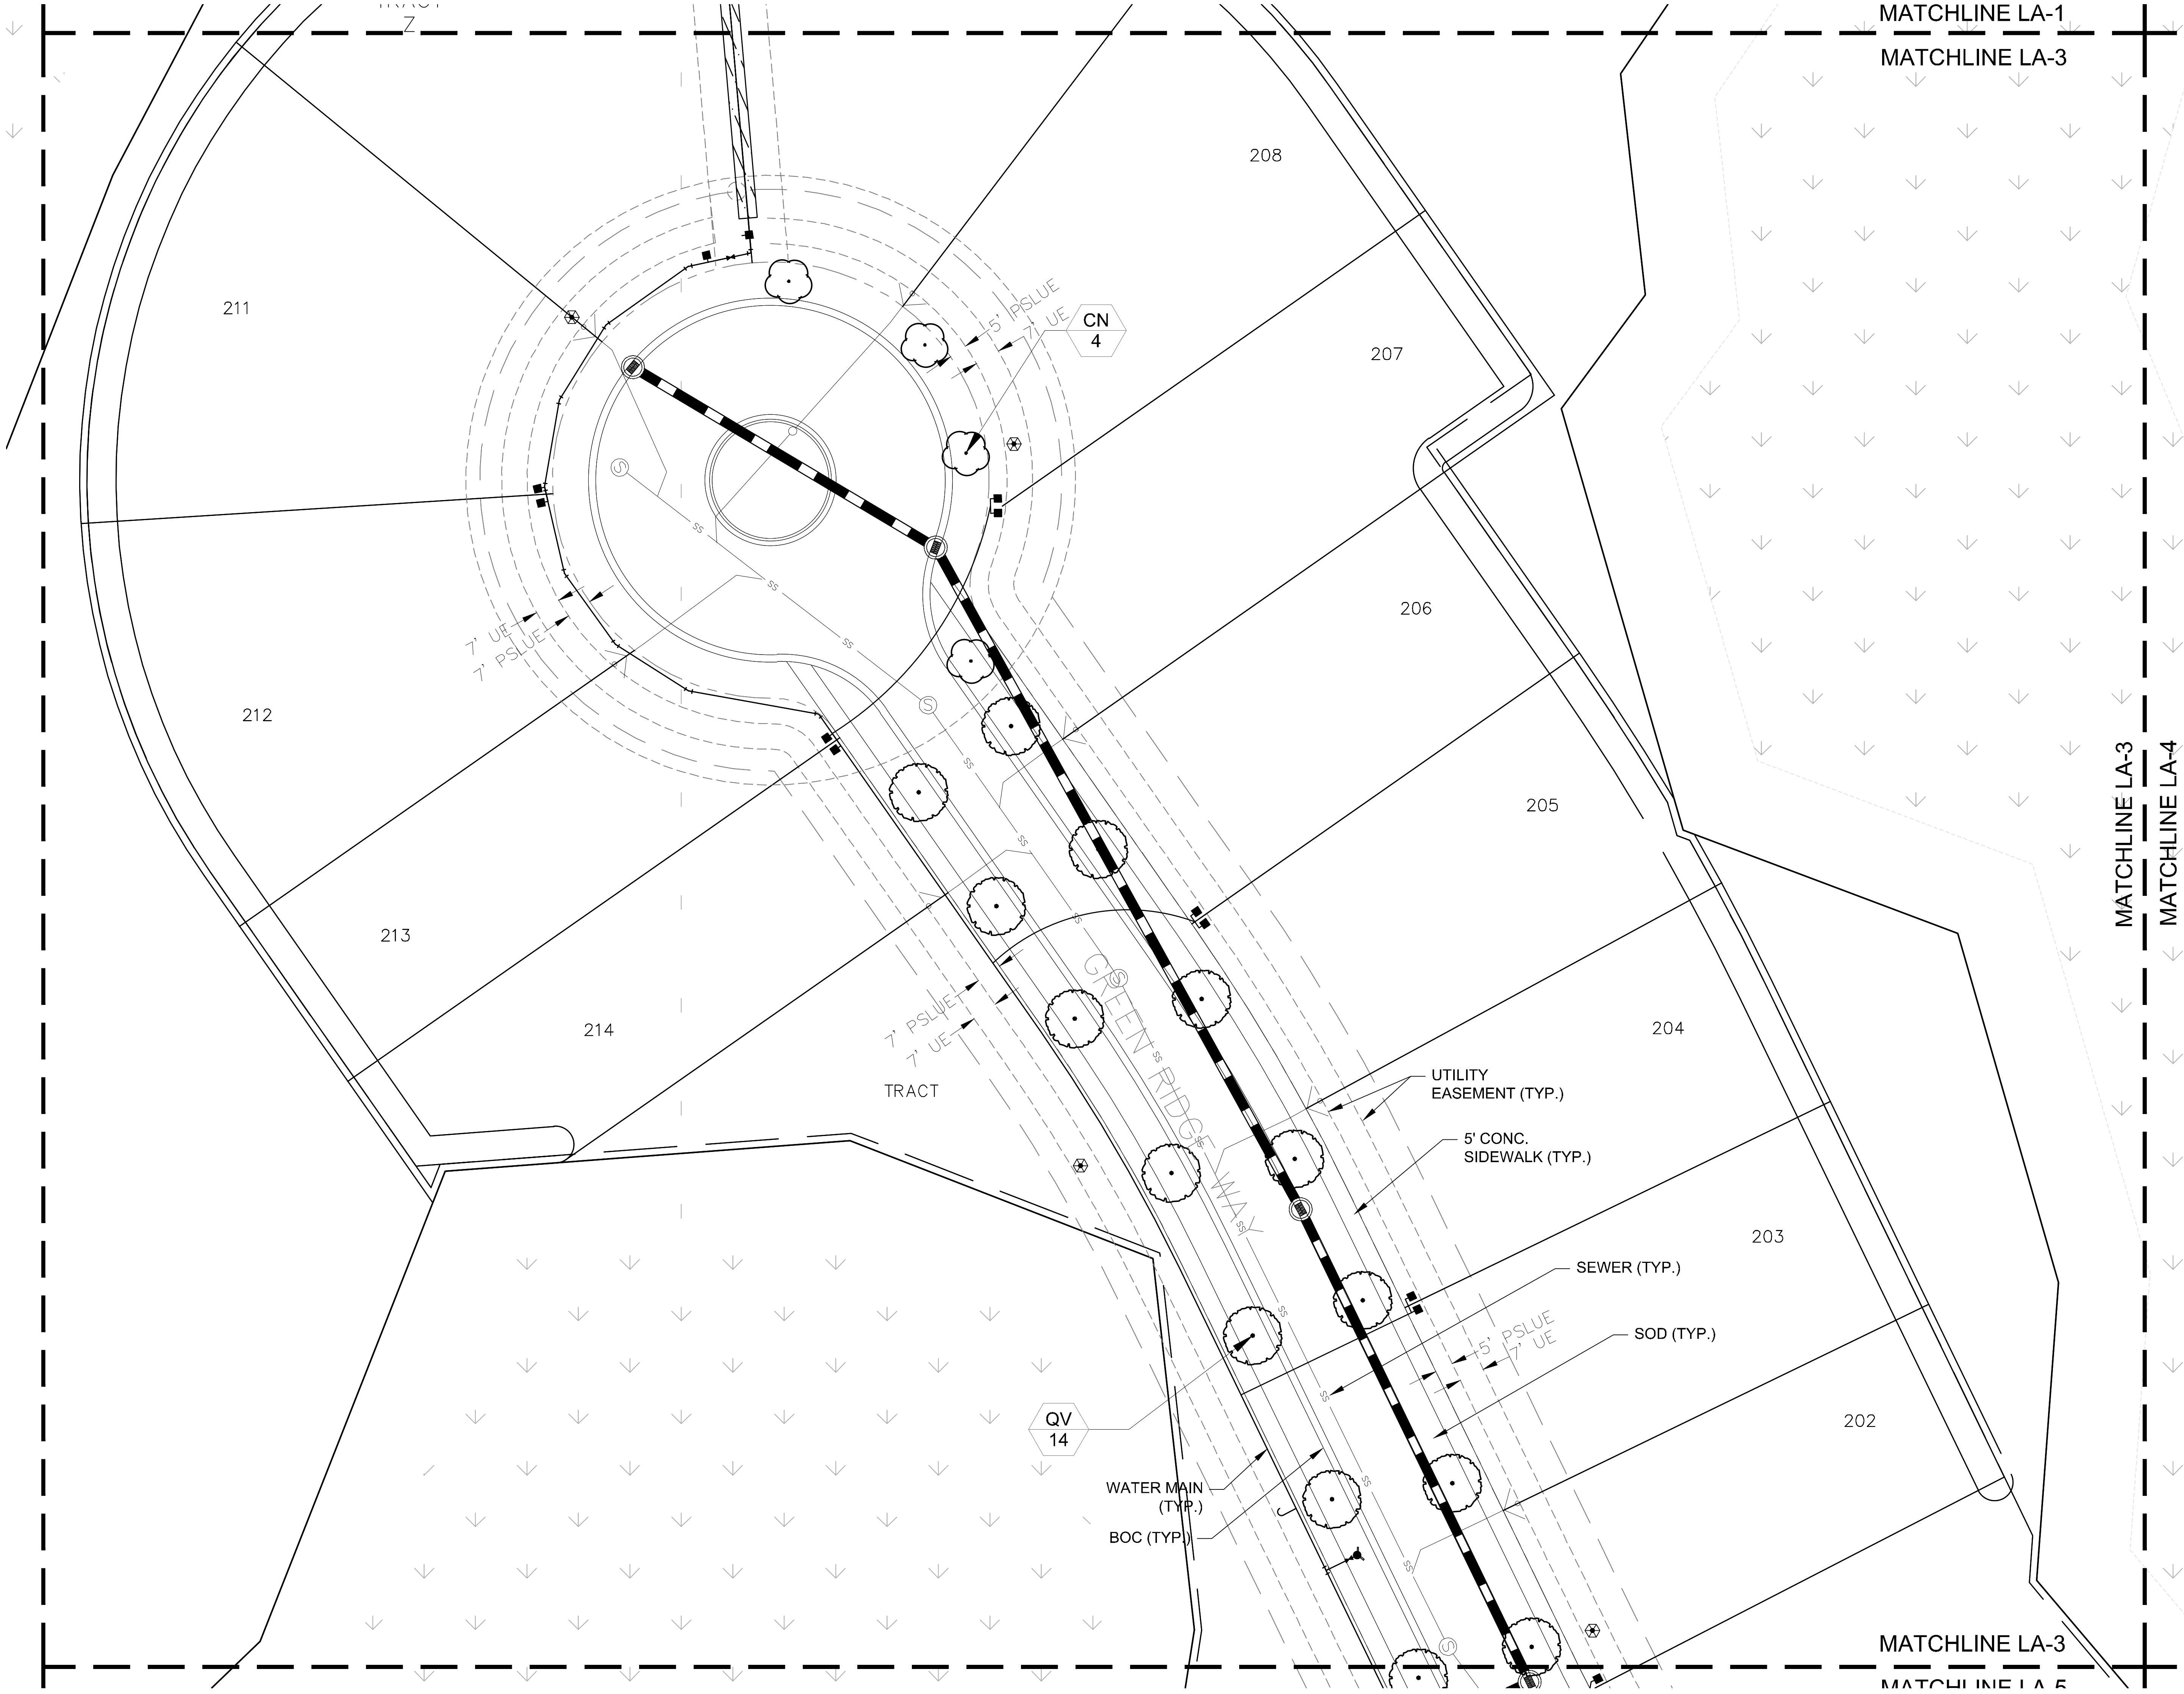




lucido & associates

701 SE Ocean Blvd., Stuart, Florida 34994 (772) 220-2100, Fax (772) 223-0221

Key / Location:

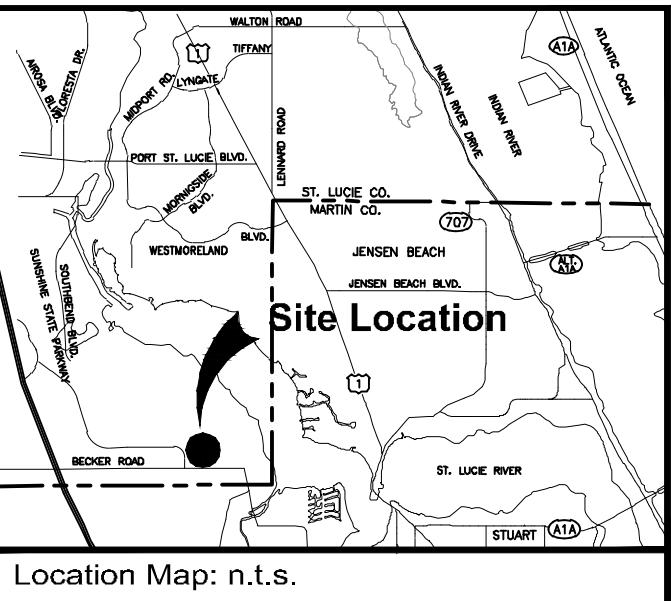

Location Map: n.t.s.

Project Team:

Client & Property Owner:	GreenPointe Communities, LLC Southern Hills Plantation Club 19660 Southern Hills Boulevard Brooksville, FL 34601
Land Planner / Landscape Architect:	Lucido & Associates 701 East Ocean Boulevard Stuart, Florida 34994
Engineer:	Kimley Horn & Associates 445 24th St. Vero Beach, FL 32960


Veranda Preserve East

Landscape Plans

Port St. Lucie, Florida
September 15, 2021


P21-241

Date	By	Description
09.15.21	SAW	Initial Submittal
01.26.22	SAW	ReSubmittal

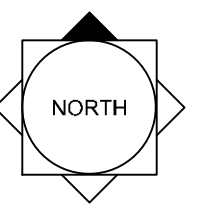

NORTH

SCALE: 1" = 20'

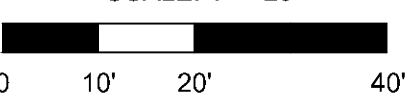


0 10' 20' 40'

REG. # 1018
Thomas P. Lucido

Designer	SAW	Sheet
Manager	SG	
Project Number	20-720	
Municipal Number		
Computer File	20-720 Veranda Preserve East La Plan.dw	

© Copyright Lucido & Associates. These documents and their contents are the property of Lucido & Associates. Any reproductions, revisions, modifications or use of these documents without the express written consent of Lucido & Associates is prohibited by law.

Drawing Name: C:\Users\swolf\appdata\local\temp\AcPublish_17504\Feb 01, 2022 -- 11:16am 20--720 Veranda Preserve East La Plan.dwg

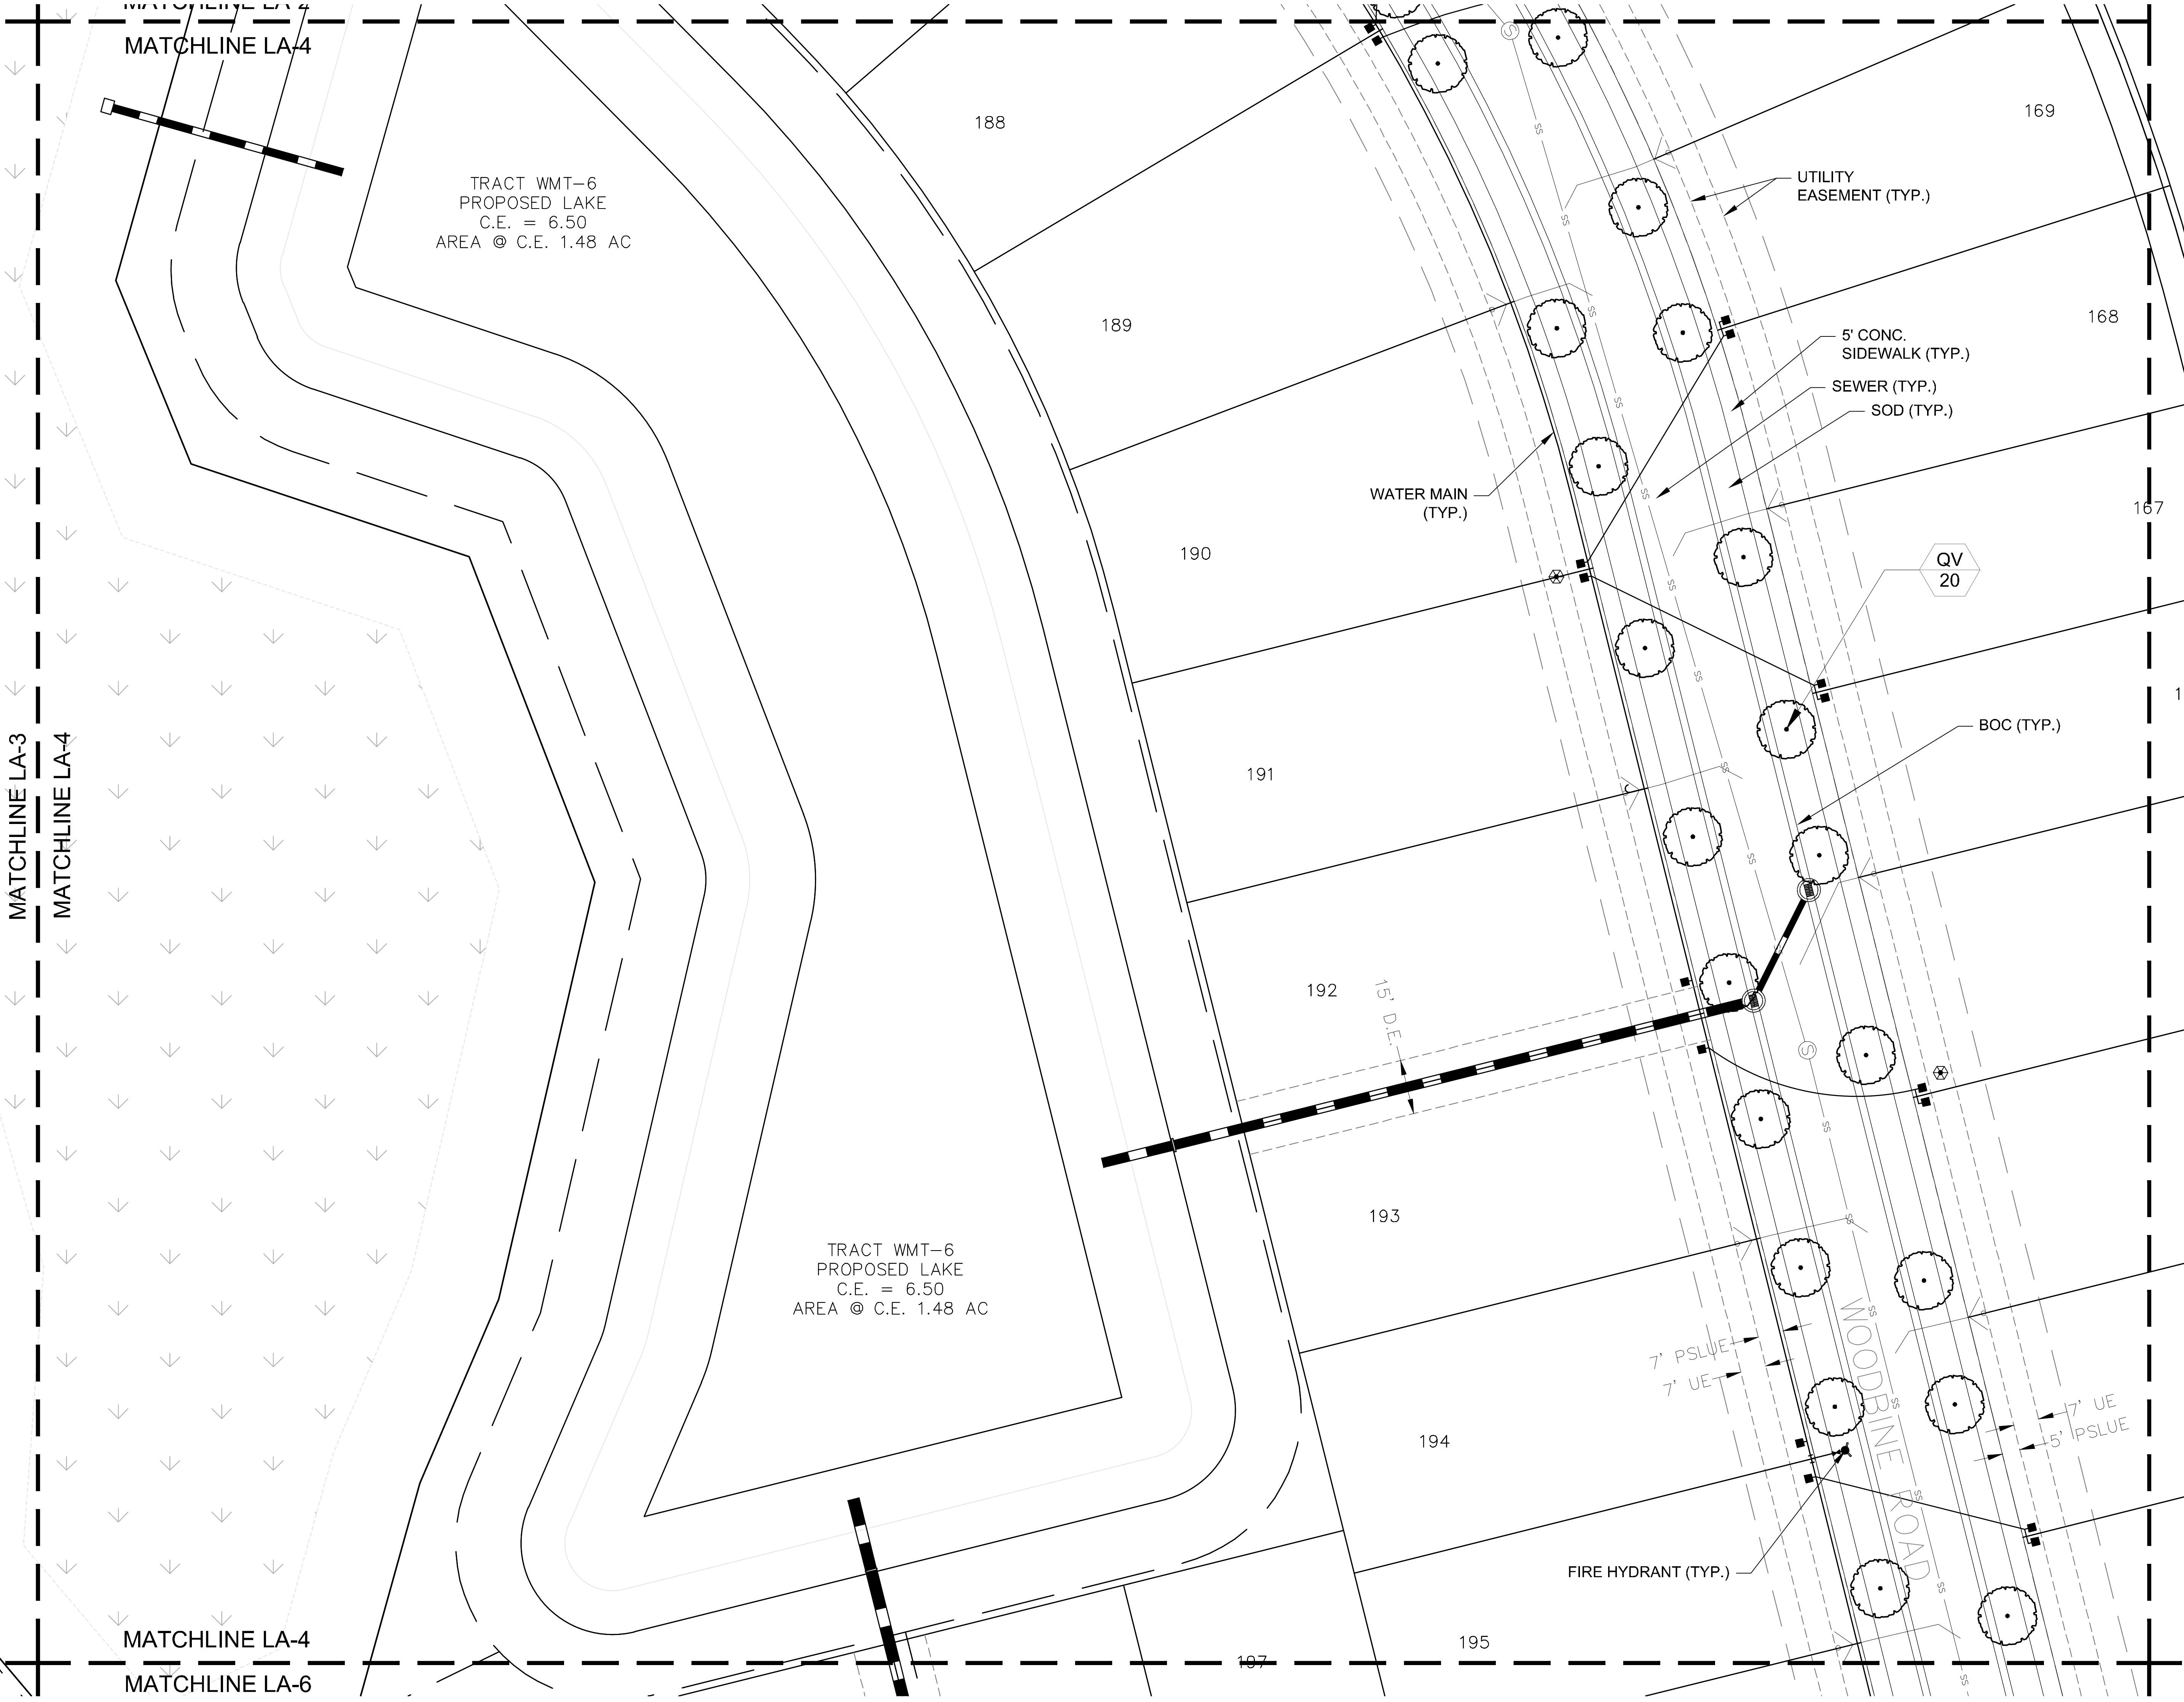

Key / Location:

Location Map: n.t.s.

Project Team:

Client & Property Owner: GreenPointe Communities, LLC
Southern Hills Plantation Club
19650 Southern Hills Boulevard
Brooksville, FL 34601

Land Planner / Landscape Architect: Lucido & Associates
701 East Ocean Boulevard
Stuart, Florida 34994

Engineer: Kinley Horn & Associates
445 24th St.
Vero Beach, FL 32960

Veranda Preserve East

Landscape Plans

Port St. Lucie, Florida
September 15, 2021

P21-241		
Date	By	Description
09.15.21	SAW	Initial Submittal
01.26.22	SAW	ReSubmittal


NORTH

SCALE: 1" = 20'

0 10' 20' 40'

REG. # 1018
Thomas P. Lucido

Designer	SAW	Sheet
Manager	SG	
Project Number	20-720	
Municipal Number		
Computer File	20-720 Veranda Preserve East La Plan.dwg	

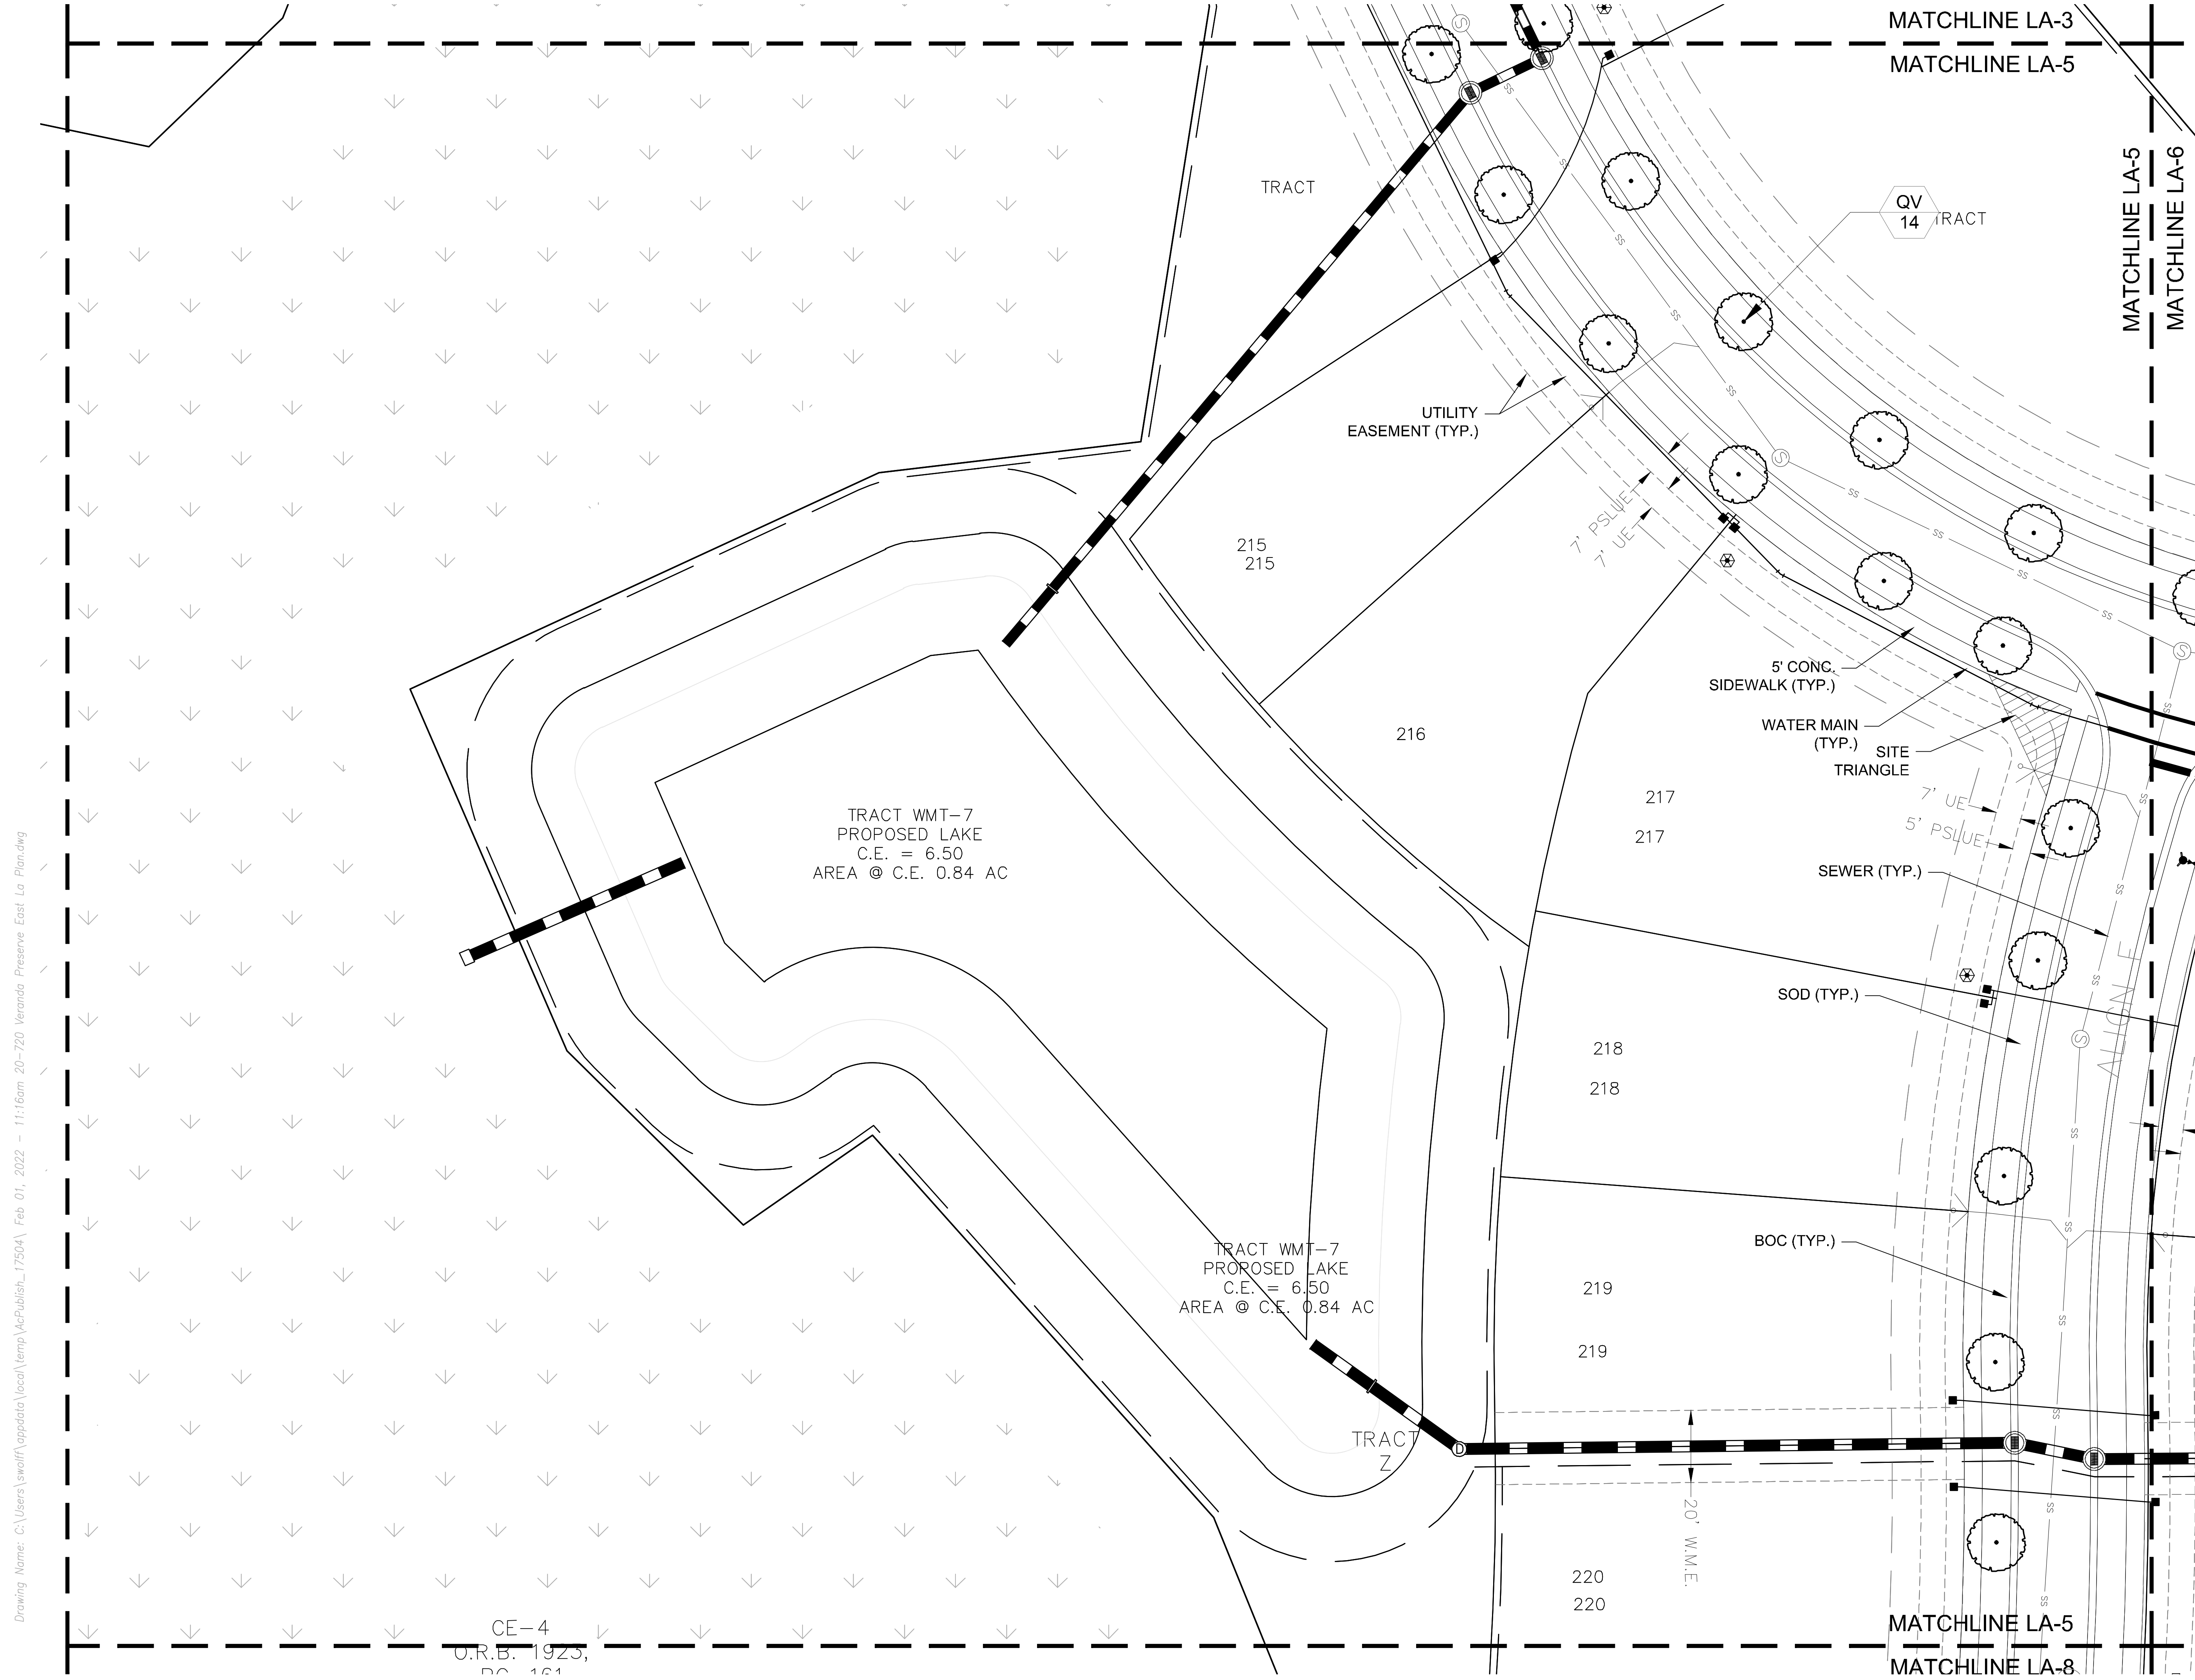



(772) 220-2100, Fax (772) 223-0222

Location Map: n.t.s.

Engineer: Kimley Horn & Associates
445 24th St.
Vero Beach, FL 32960

Landscape Plans

P21-241


Date	By	Description
09.15.21	SAW	Initial Submittal
01.26.22	SAW	ReSubmittal



REG. # 1018
Thomas P. Lucido

Designer	SAW	Sheet
Manager	SG	
Project Number	20-720	
Municipal Number		
Computer File	20-720 Veranda Preserve East La Plan.dwg	

© Copyright Lucido & Associates. These documents and their contents are the property of Lucido & Associates. Any reproductions, revisions, modifications or use of these documents without the express written consent of Lucido & Associates is prohibited by law.

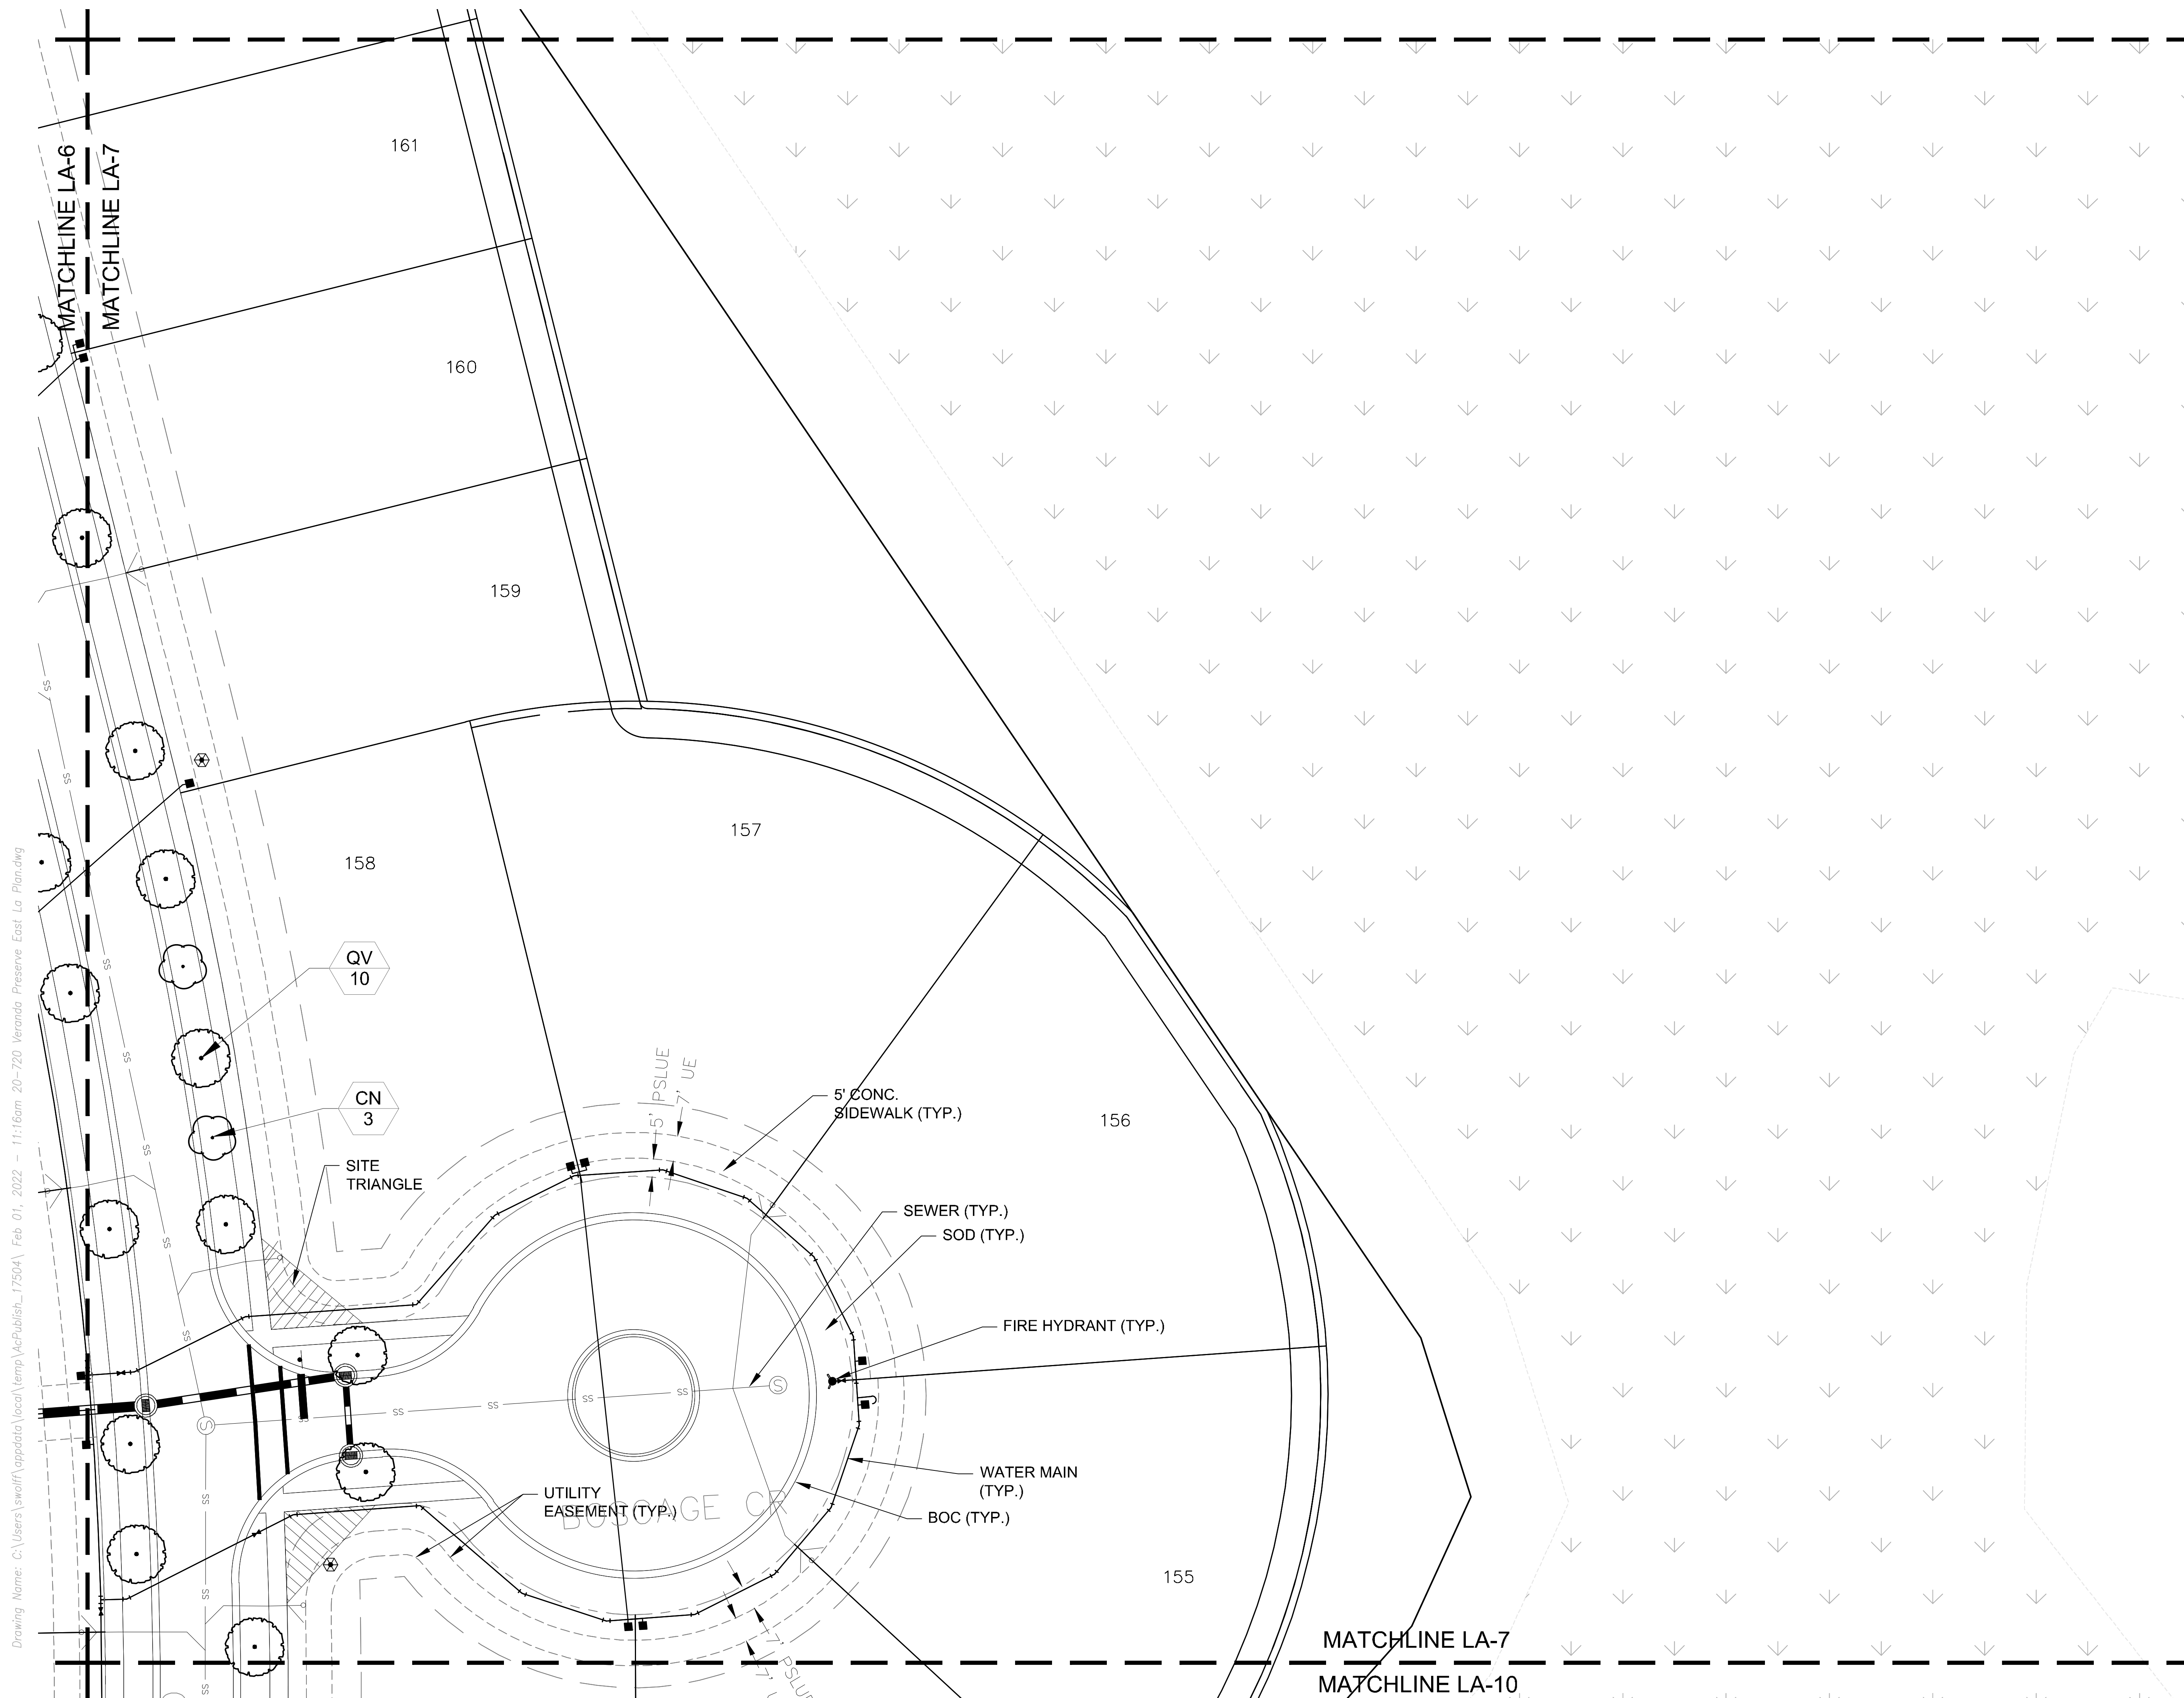

Drawing Name: C:\Users\swolff\appdata\local\temp\AcPublish_17504\Feb 01, 2022 -- 11:16am Veranda Preserve East La Plan.dwg

CE-4
O.R.B. 1923,
PG. 161

15'
W.M.E.

234

233

232

228

227

226
TRACT
Z

225
225

224
224

223
223

222
222

221
221

UTILITY
EASEMENT (TYP.)

5' CONC.
SIDEWALK (TYP.)

7' UEL
5' PSLUE

SEWER (TYP.)
SOD (TYP.)

WATER MAIN
(TYP.)

BOC (TYP.)

QV
15

20' W.M.E.

MATCHLINE LA-8

MATCHLINE LA-11

MATCHLINE LA-8

MATCHLINE LA-9

MAPLE CAY ROAD

MATCHLINE LA-8

MATCHLINE LA-9




lucido & associates

701 SE Ocean Blvd., Stuart, Florida 34994

(772) 220-2100, Fax (772) 223-0227

Key / Location:

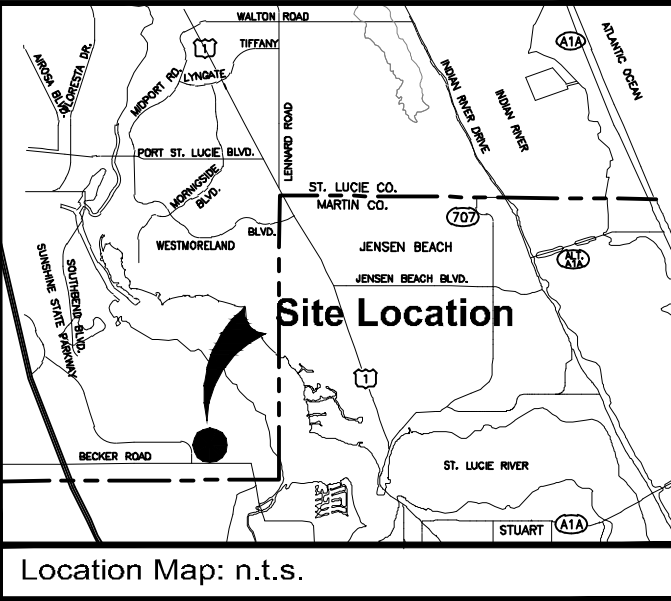

Location Map: n.t.s.

Project Team:

Client &
Property Owner: GreenPoint Communities, LLC
Southern Hills Plantation Club
19660 Southern Hills Boulevard
Brooksville, FL 34601

Land Planner /
Landscape Architect: Lucido & Associates
701 East Ocean Boulevard
Stuart, Florida 34994

Engineer: Kinley Horn & Associates
445 24th St.
Vero Beach, FL 32960

Veranda Preserve East



Landscape Plans

Port St. Lucie, Florida
September 15, 2021

P21-241


Date	By	Description
09.15.21	SAW	Initial Submittal
01.26.22	SAW	ReSubmittal

© Copyright Lucido & Associates. These documents and their contents are the property of Lucido & Associates. Any reproductions, revisions, modifications or use of these documents without the express written consent of Lucido & Associates is prohibited by law.

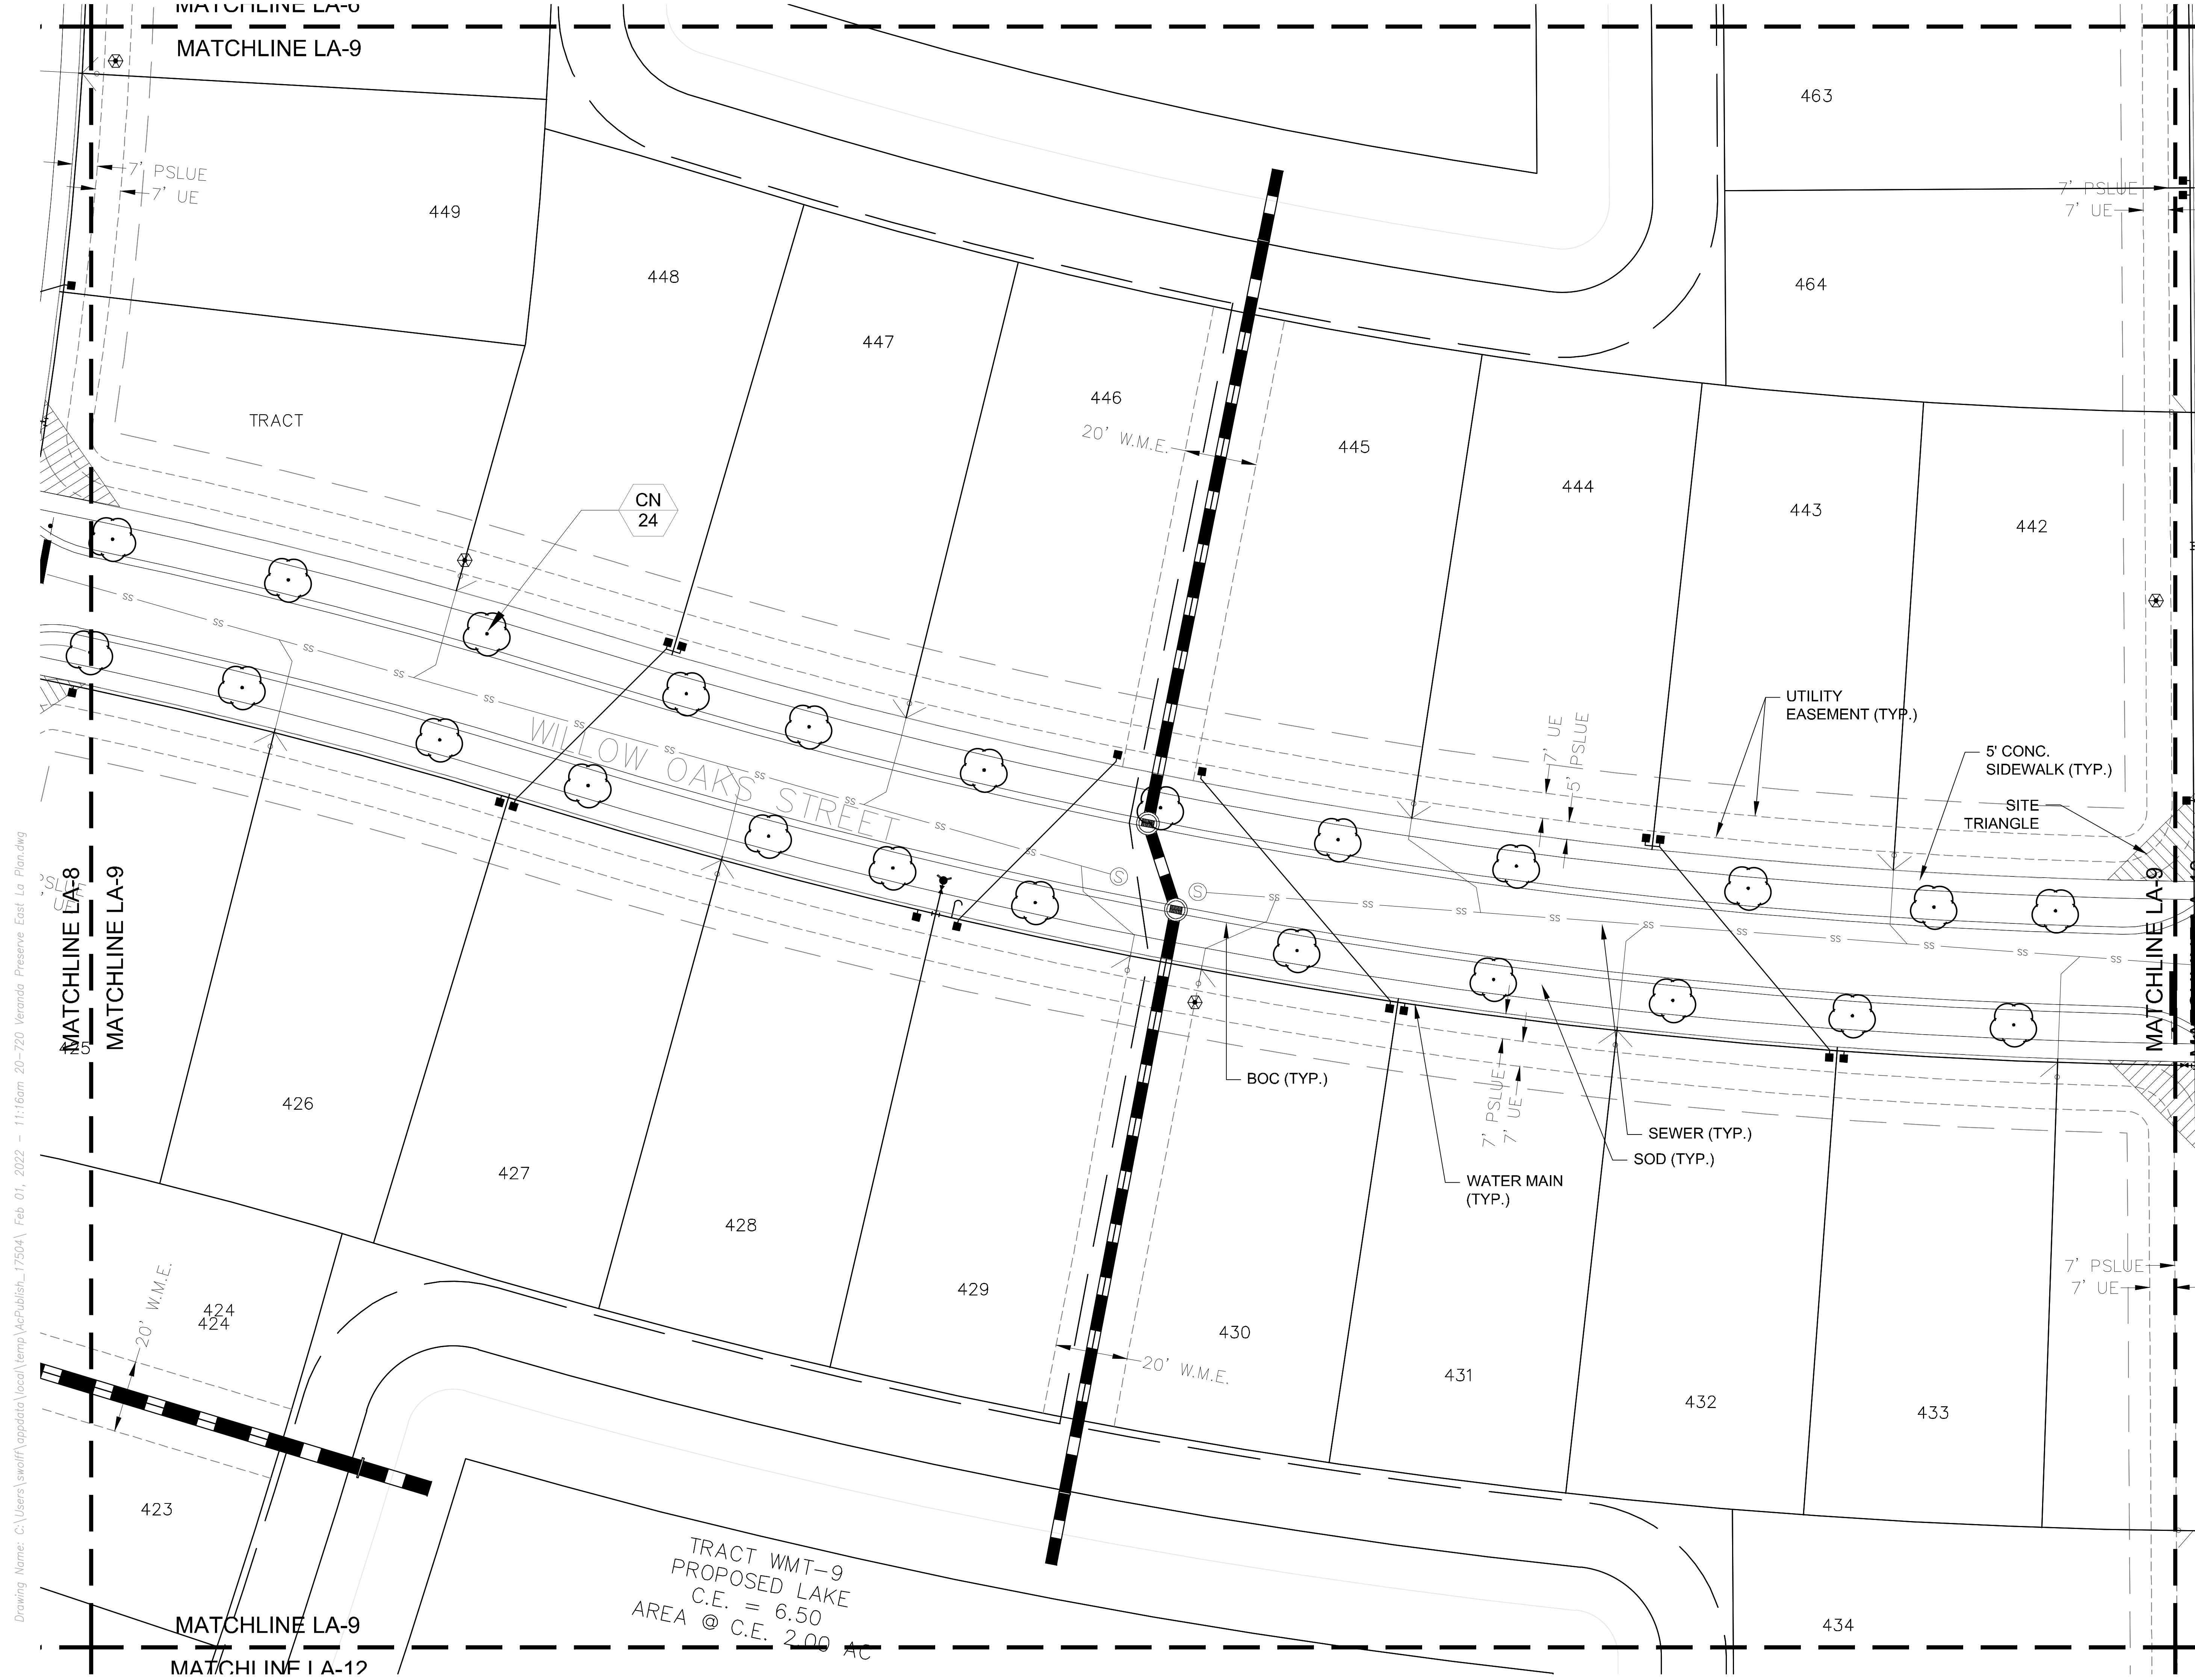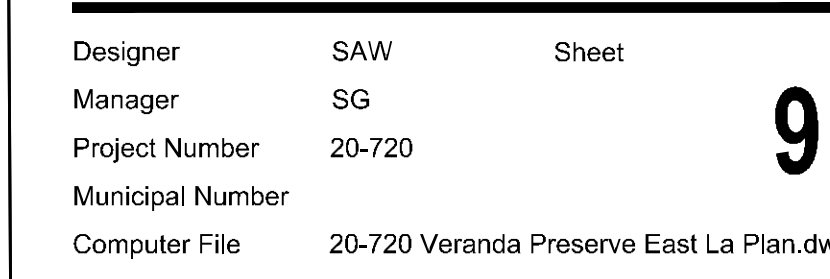



Veranda Preserve East

Landscape Plans

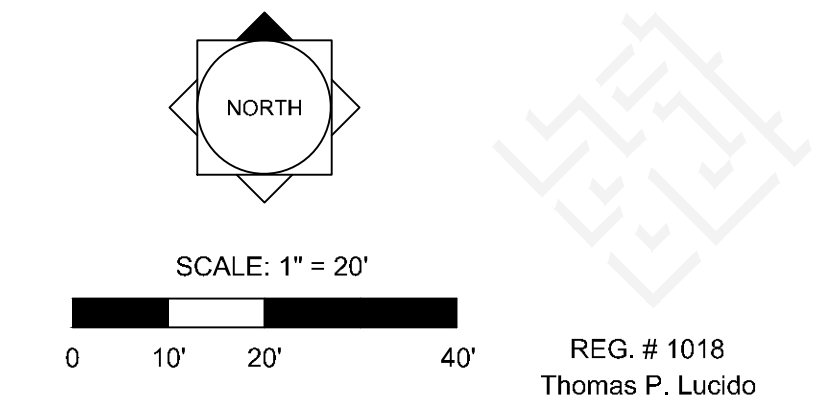[illegible]

© Copyright Lucido & Associates. These documents and their contents are the property of Lucido & Associates. Any reproductions, revisions, modifications or use of these documents without the express written consent of Lucido & Associates is prohibited by law.

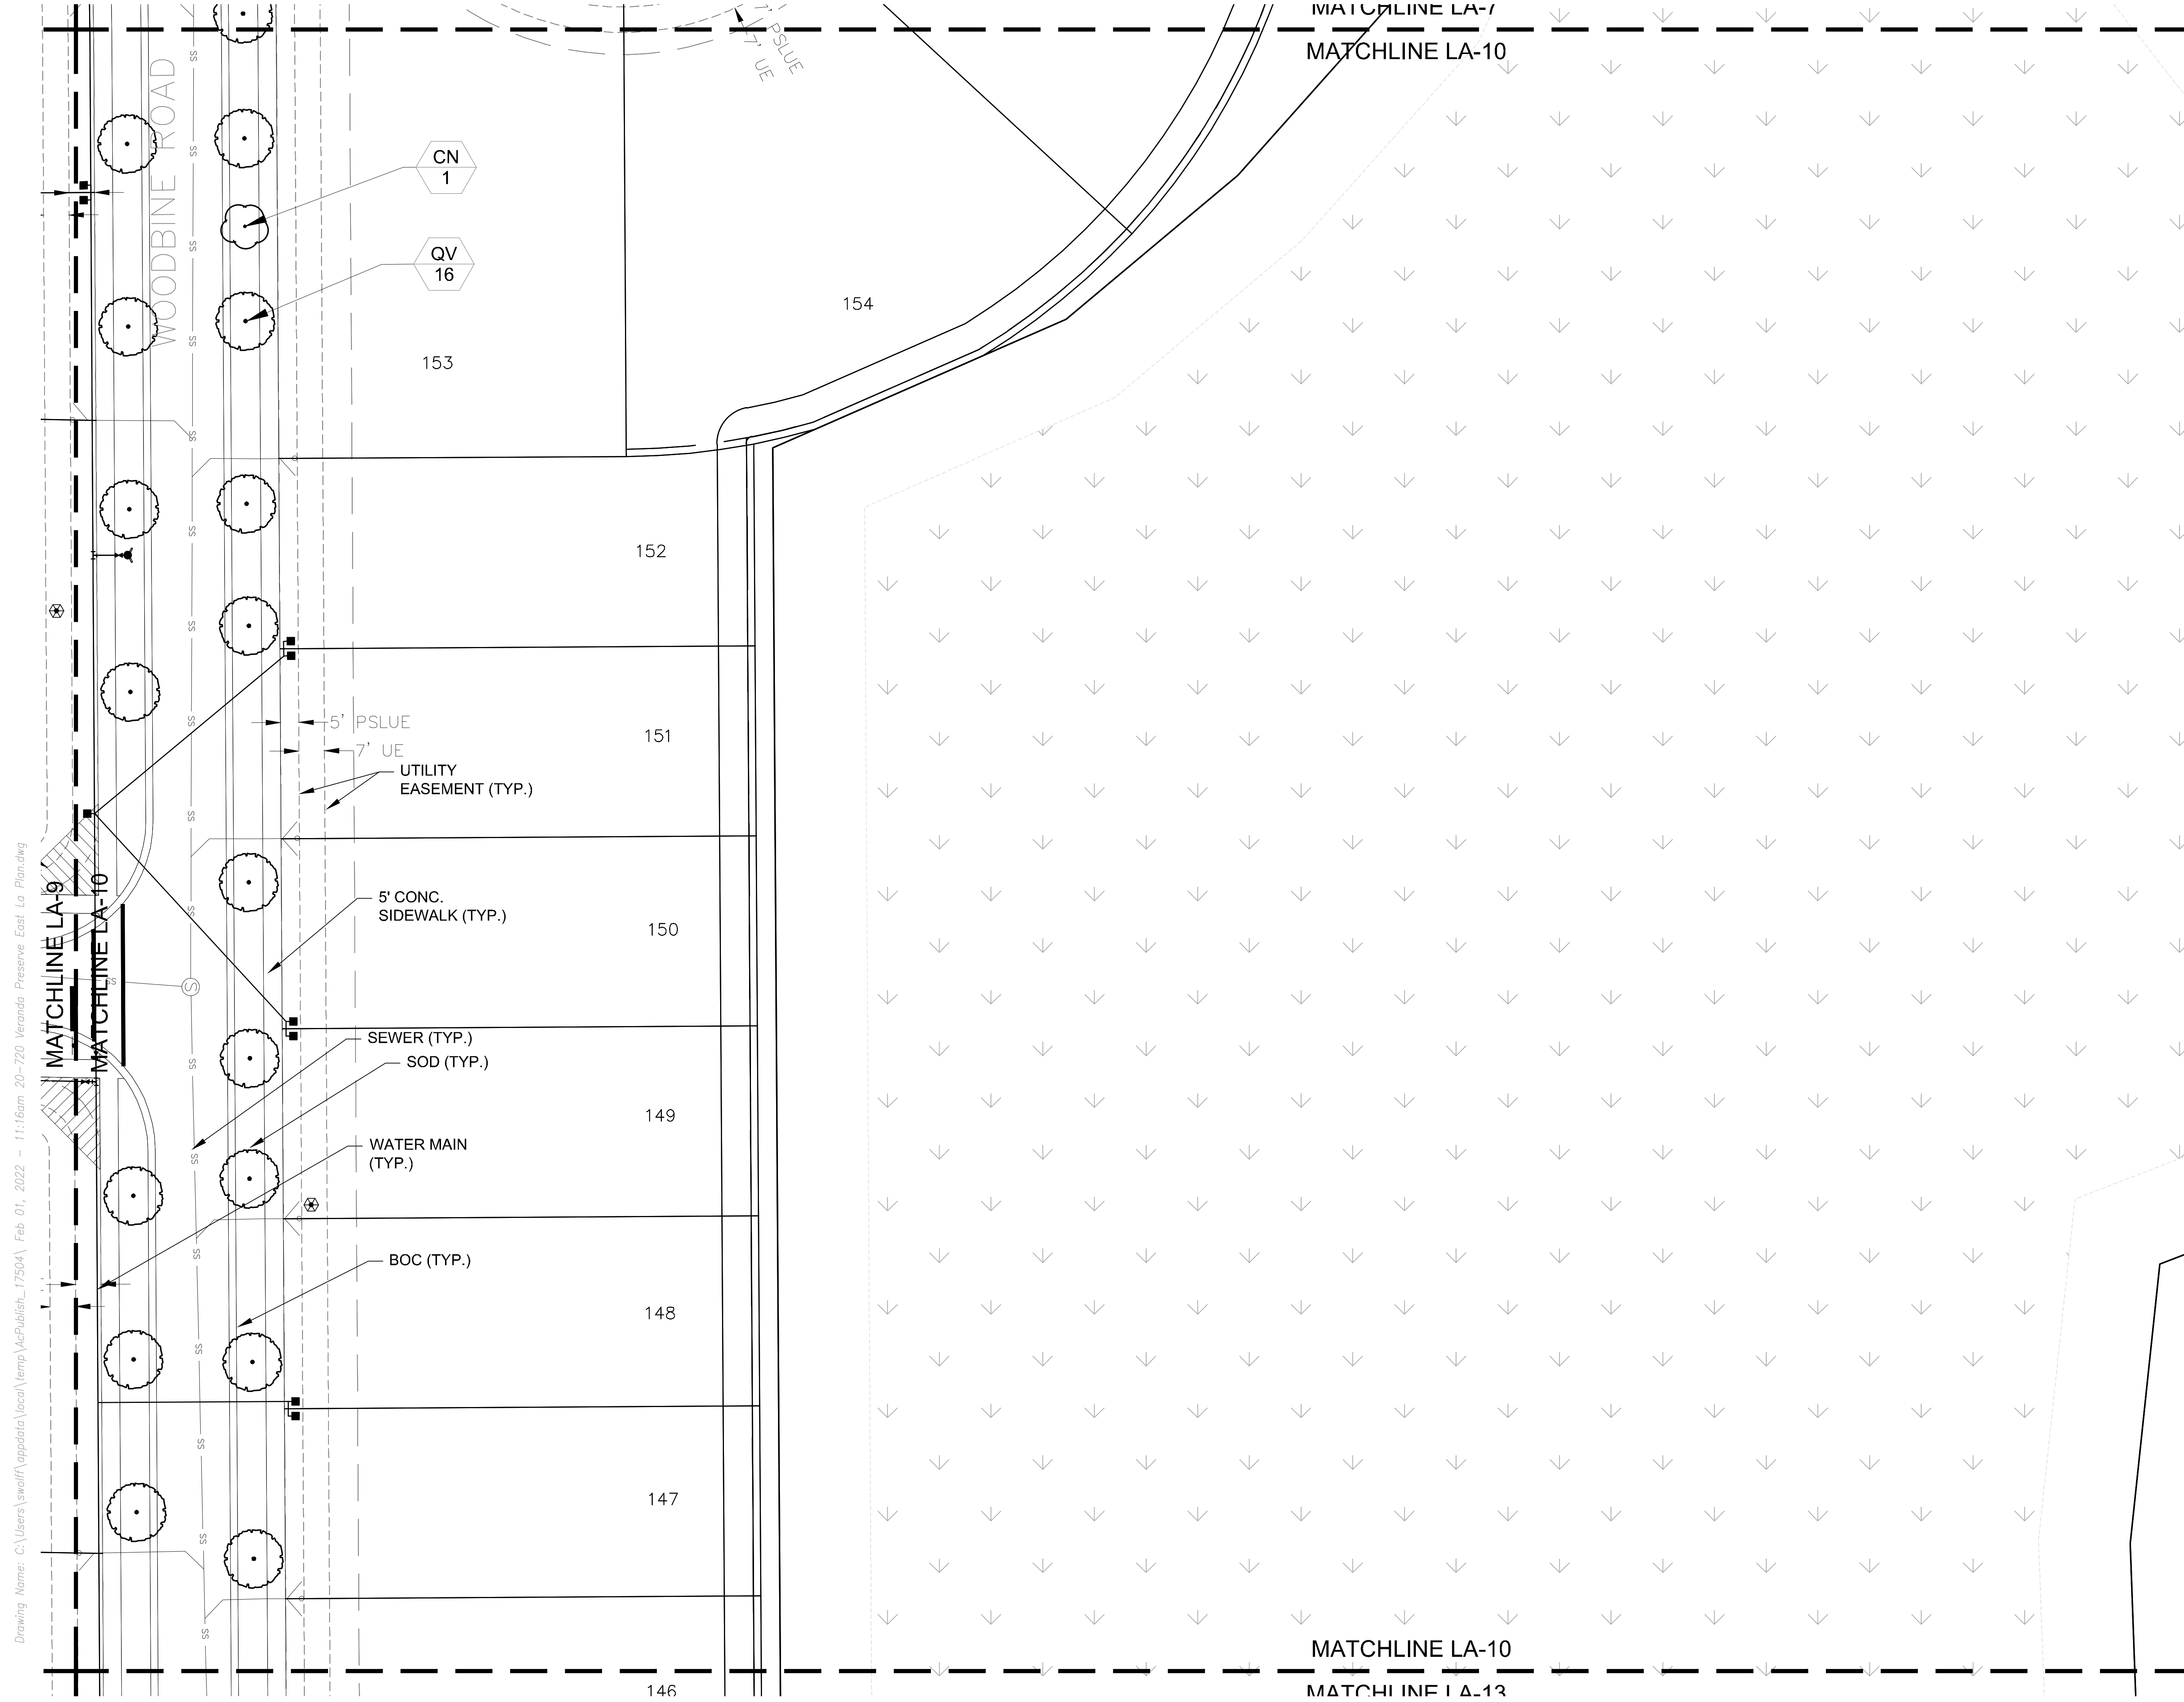

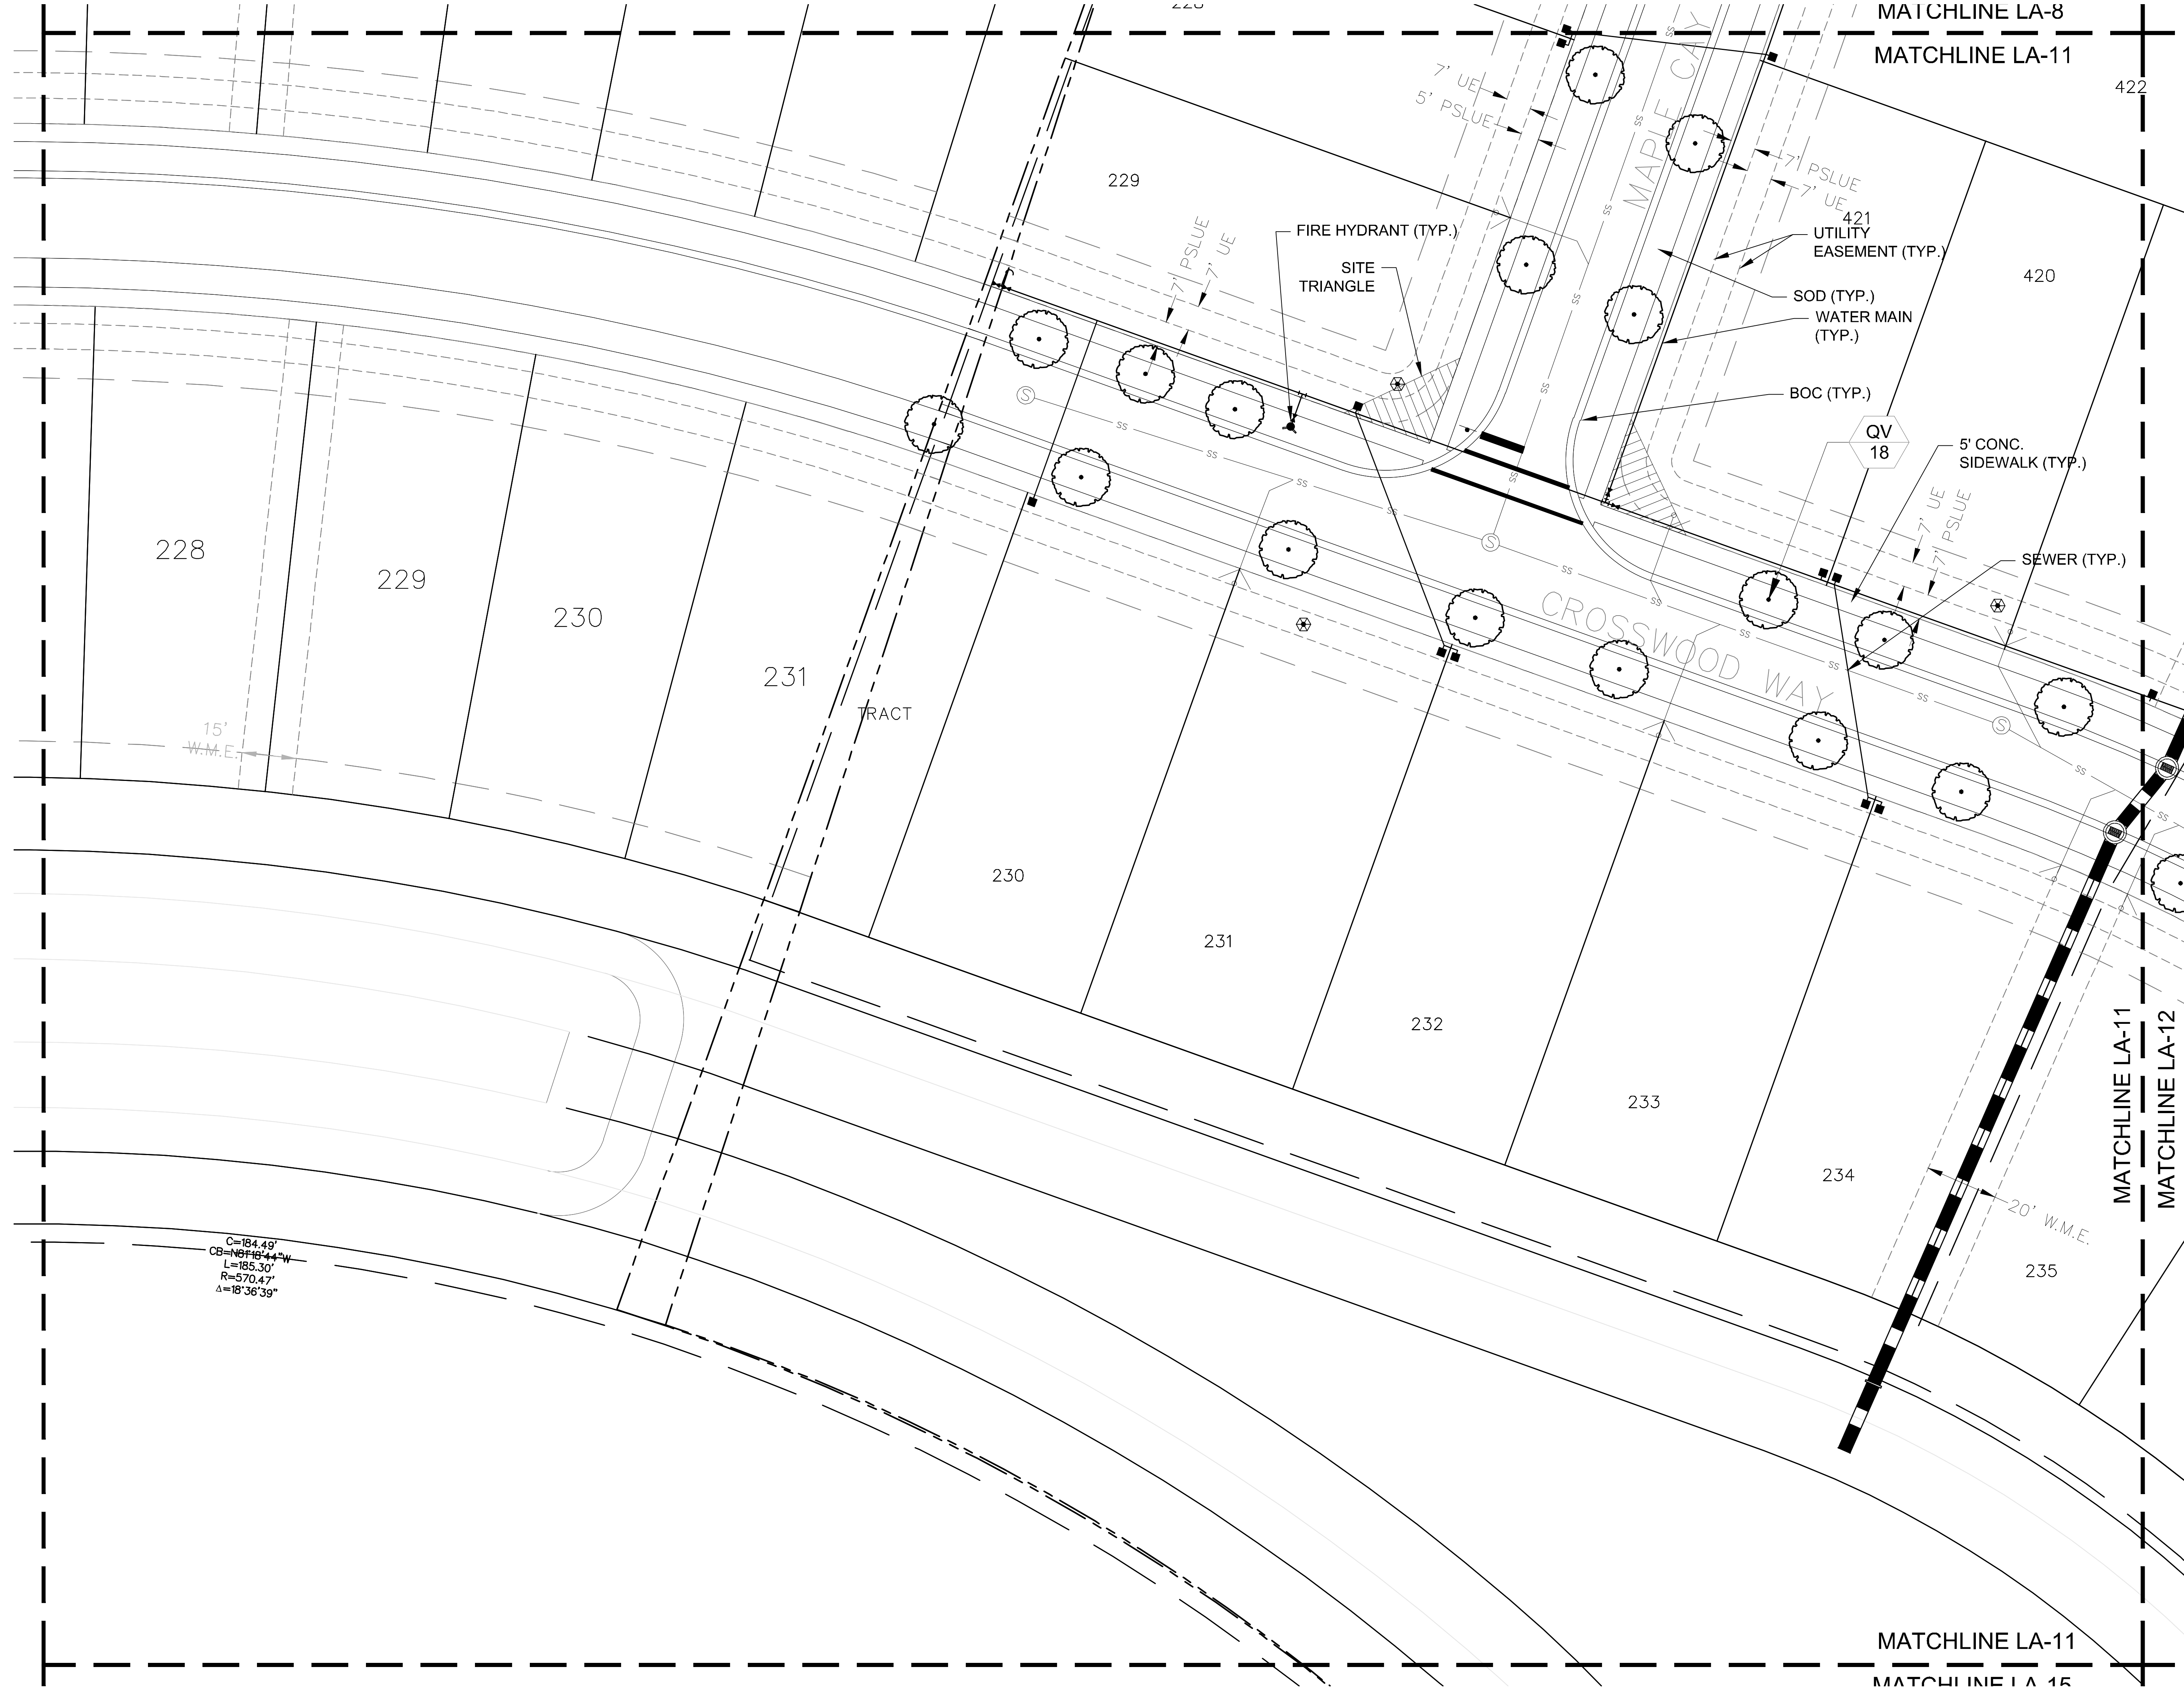


Project Team:	
Client & Property Owner:	GreenPointe Communities, LLC Southern Hills Plantation Club 19850 Southern Hills Boulevard Brooksville, FL 34601
Land Planner / Landscape Architect:	Lucido & Associates 701 East Ocean Boulevard Stuart, Florida 34994
Engineer:	Kinsley Horn & Associates 445 94th St. Vero Beach, FL 32960

Veranda Preserve East


Landscape Plans

Port St. Lucie, Florida
September 15, 2021



P21-241		
Date	By	Description
09.15.21	SAW	Initial Submittal
01.26.22	SAW	ReSubmittal

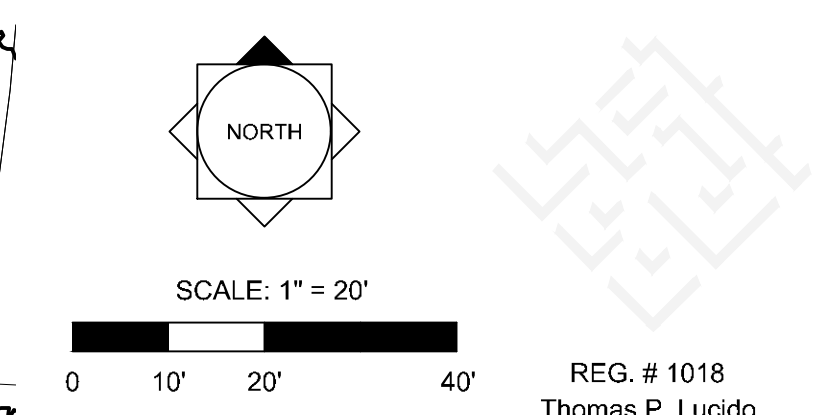

Designer SAW Sheet
 Manager SG
 Project Number 20-720
 Municipal Number
 Computer File 20-720 Veranda Preserve East La Plan.dwg

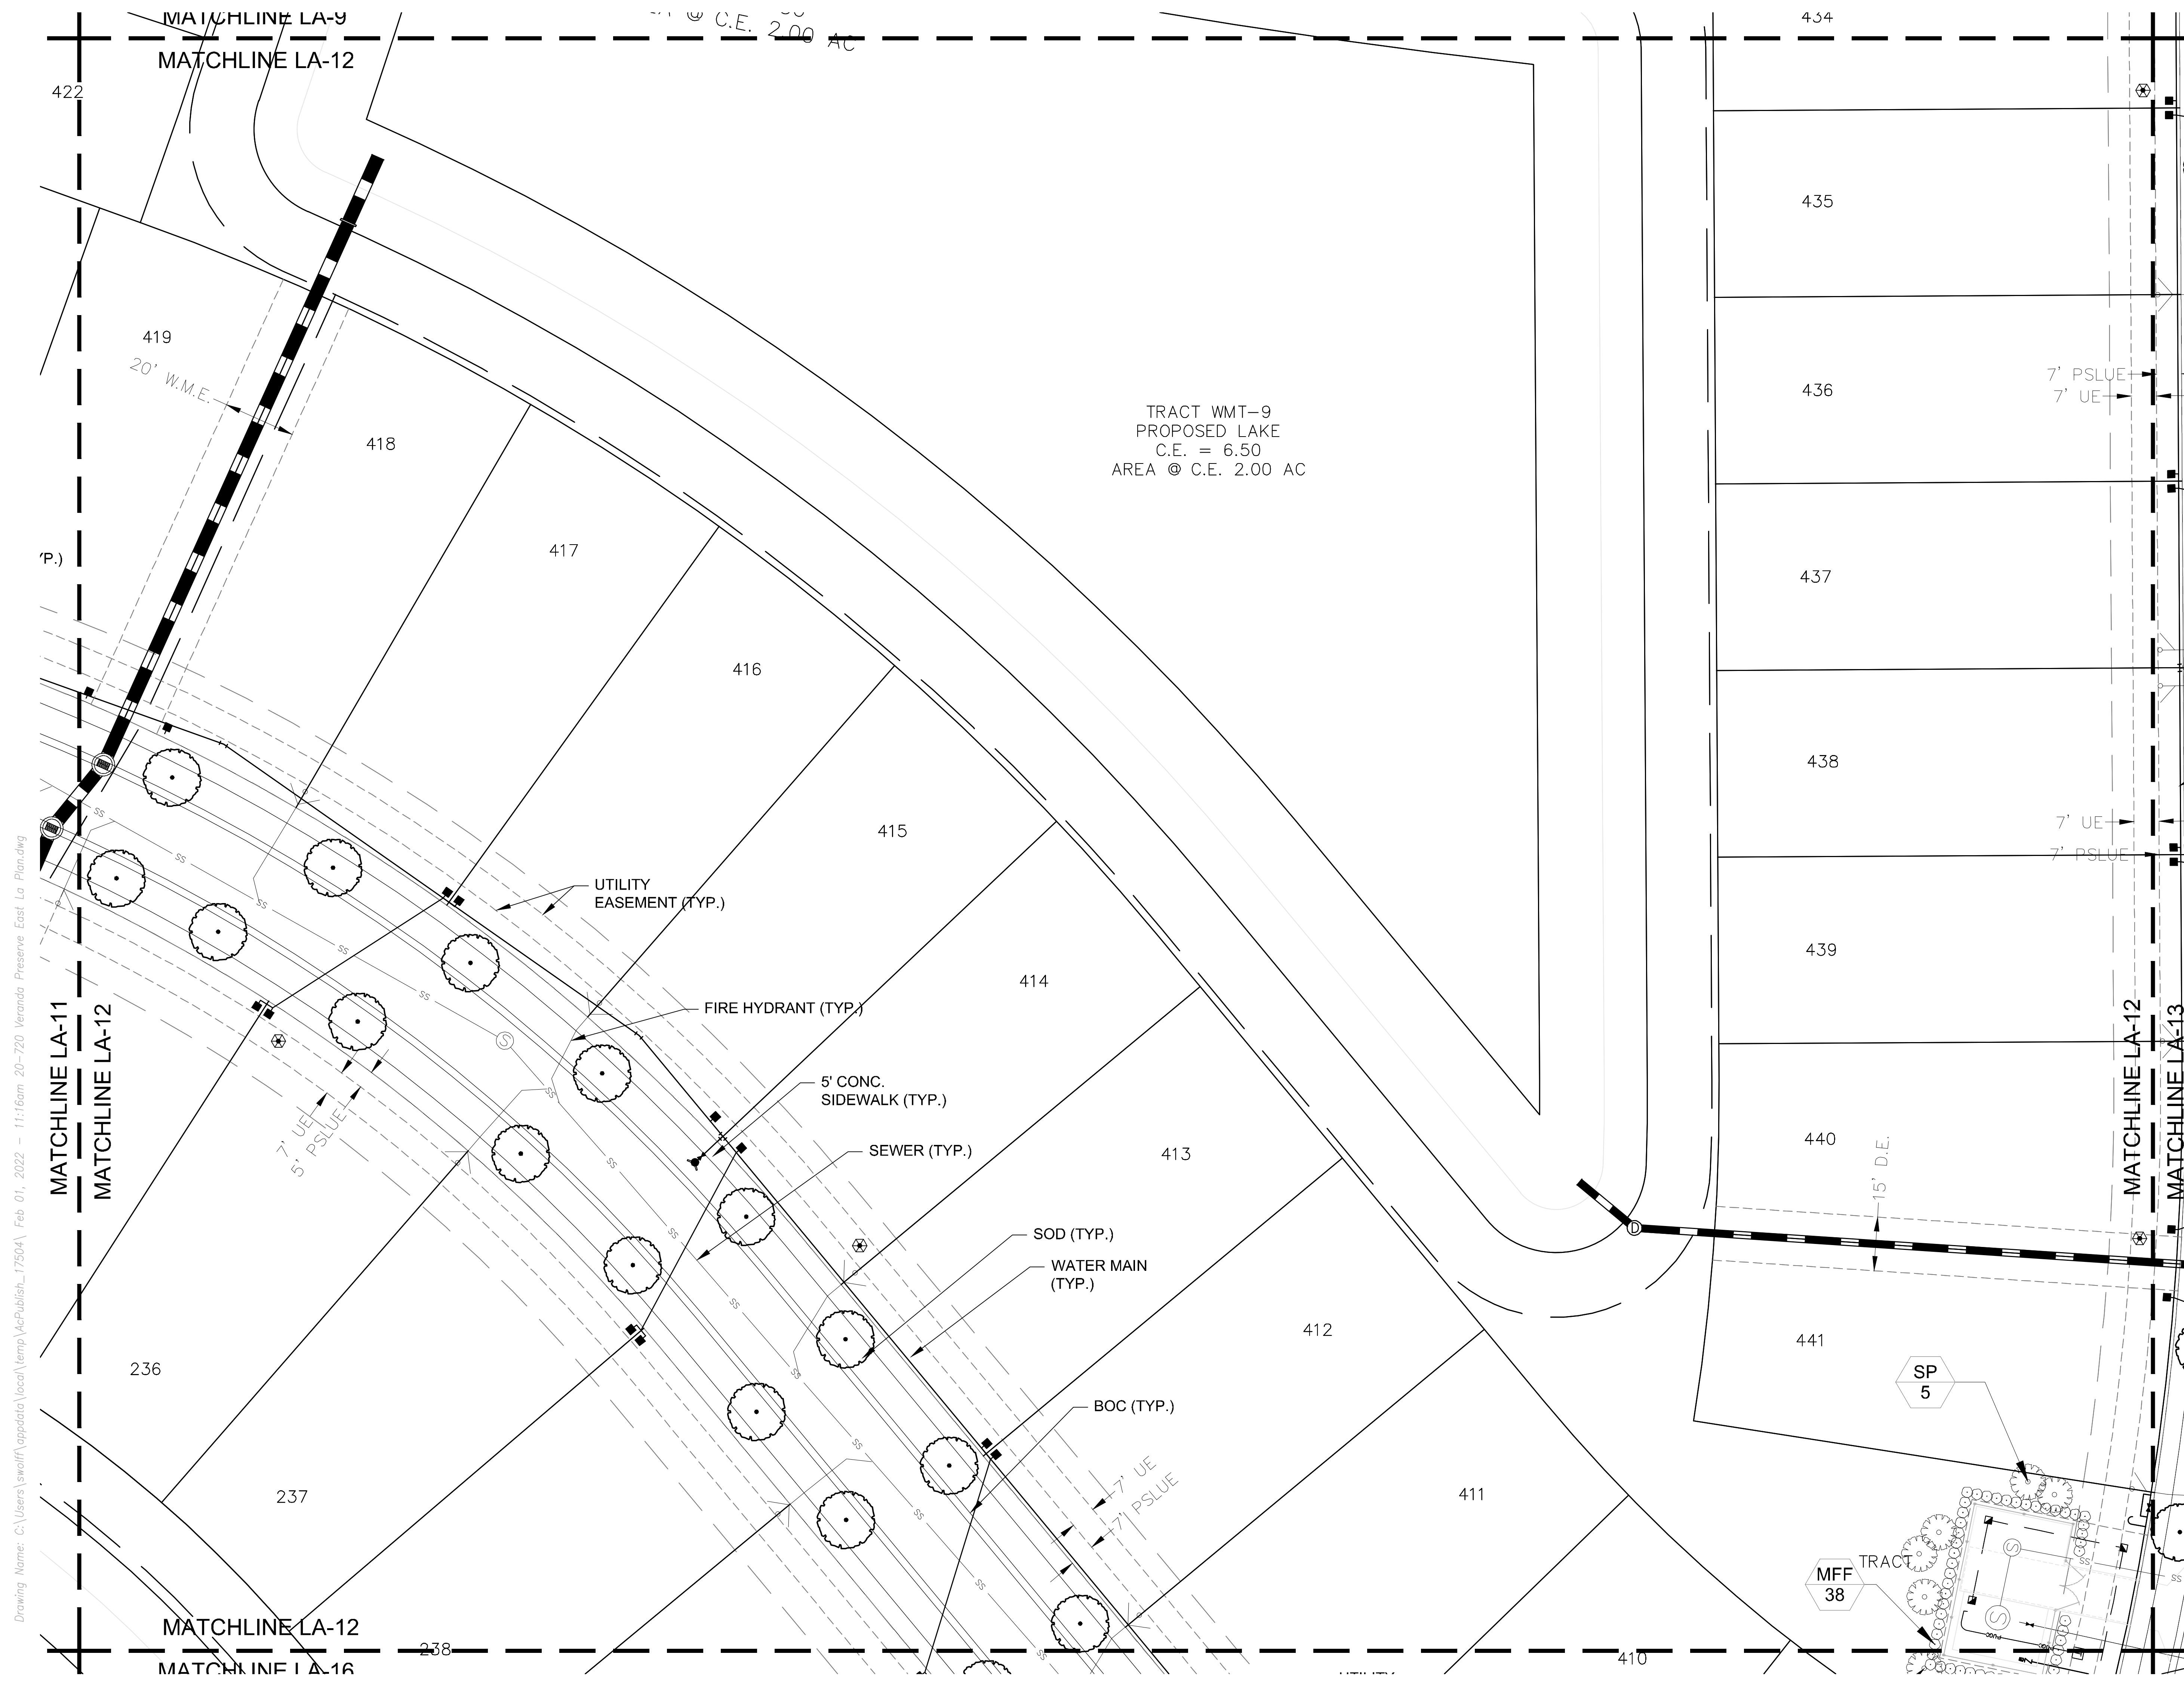

Drawing Name: C:\Users\swolf\appdata\local\temp\AcPublish_17504\ Feb 01, 2022 -- 11:16am 20-720 Veranda Preserve East La Plan.dwg

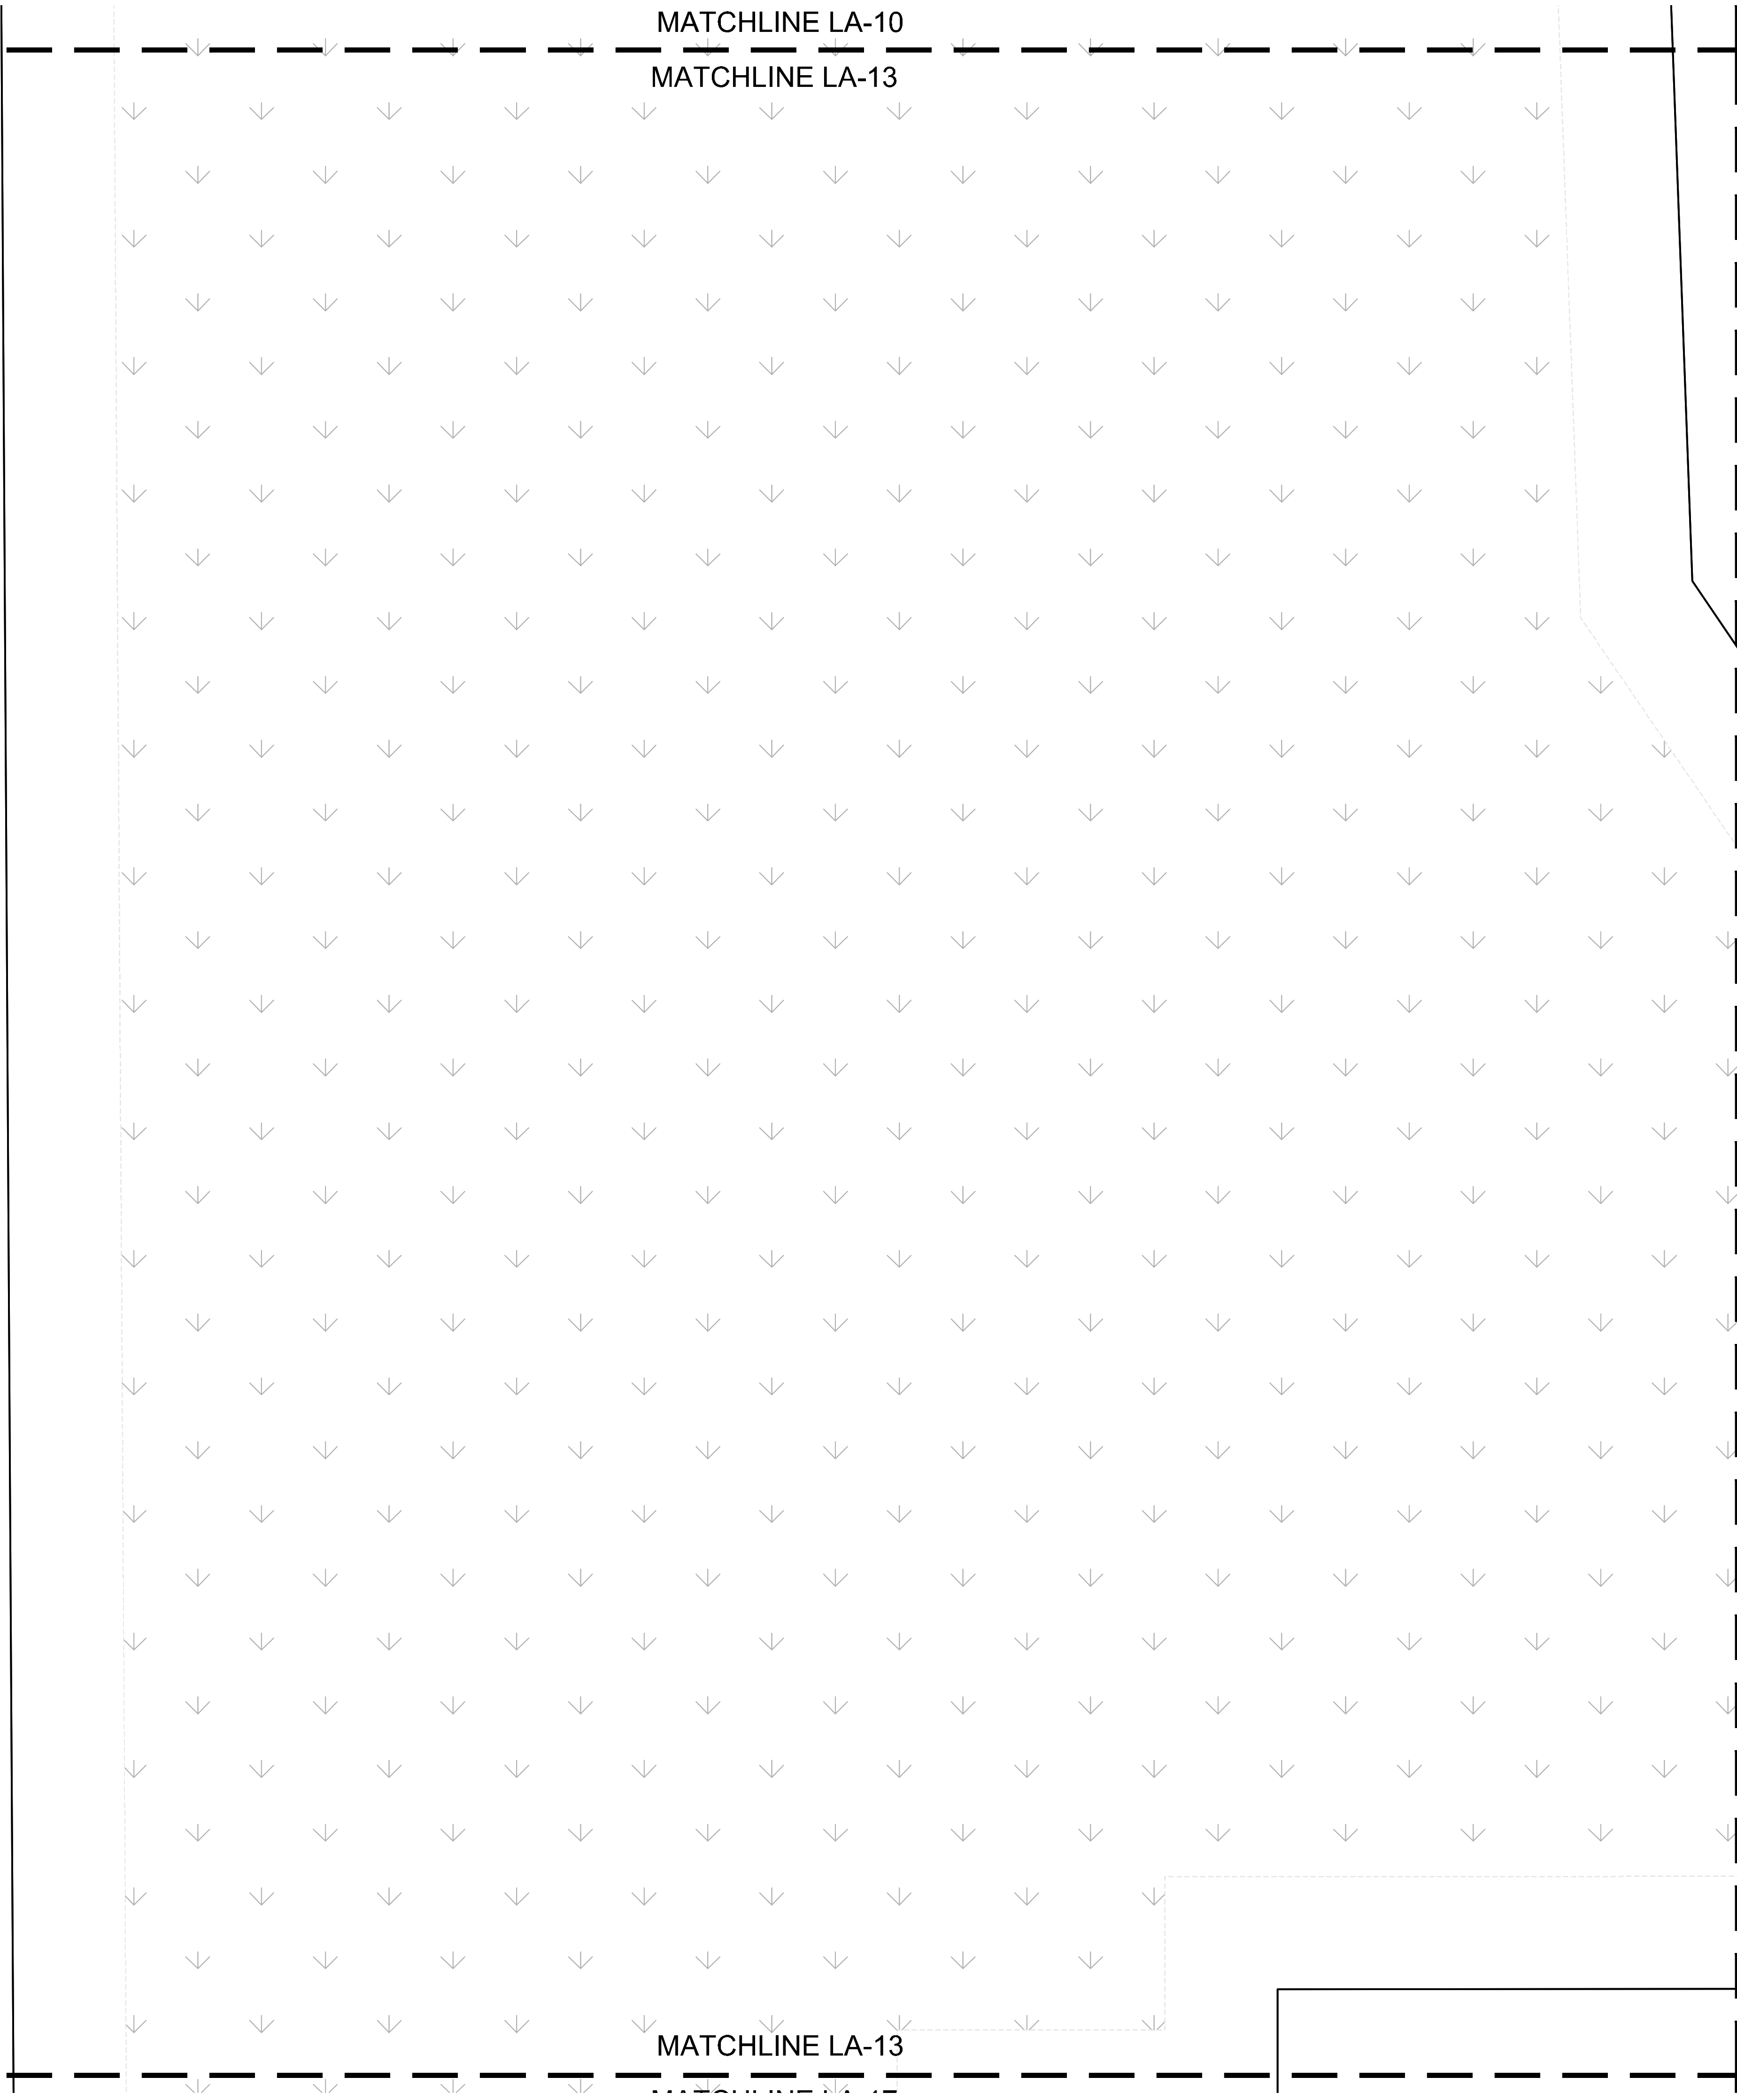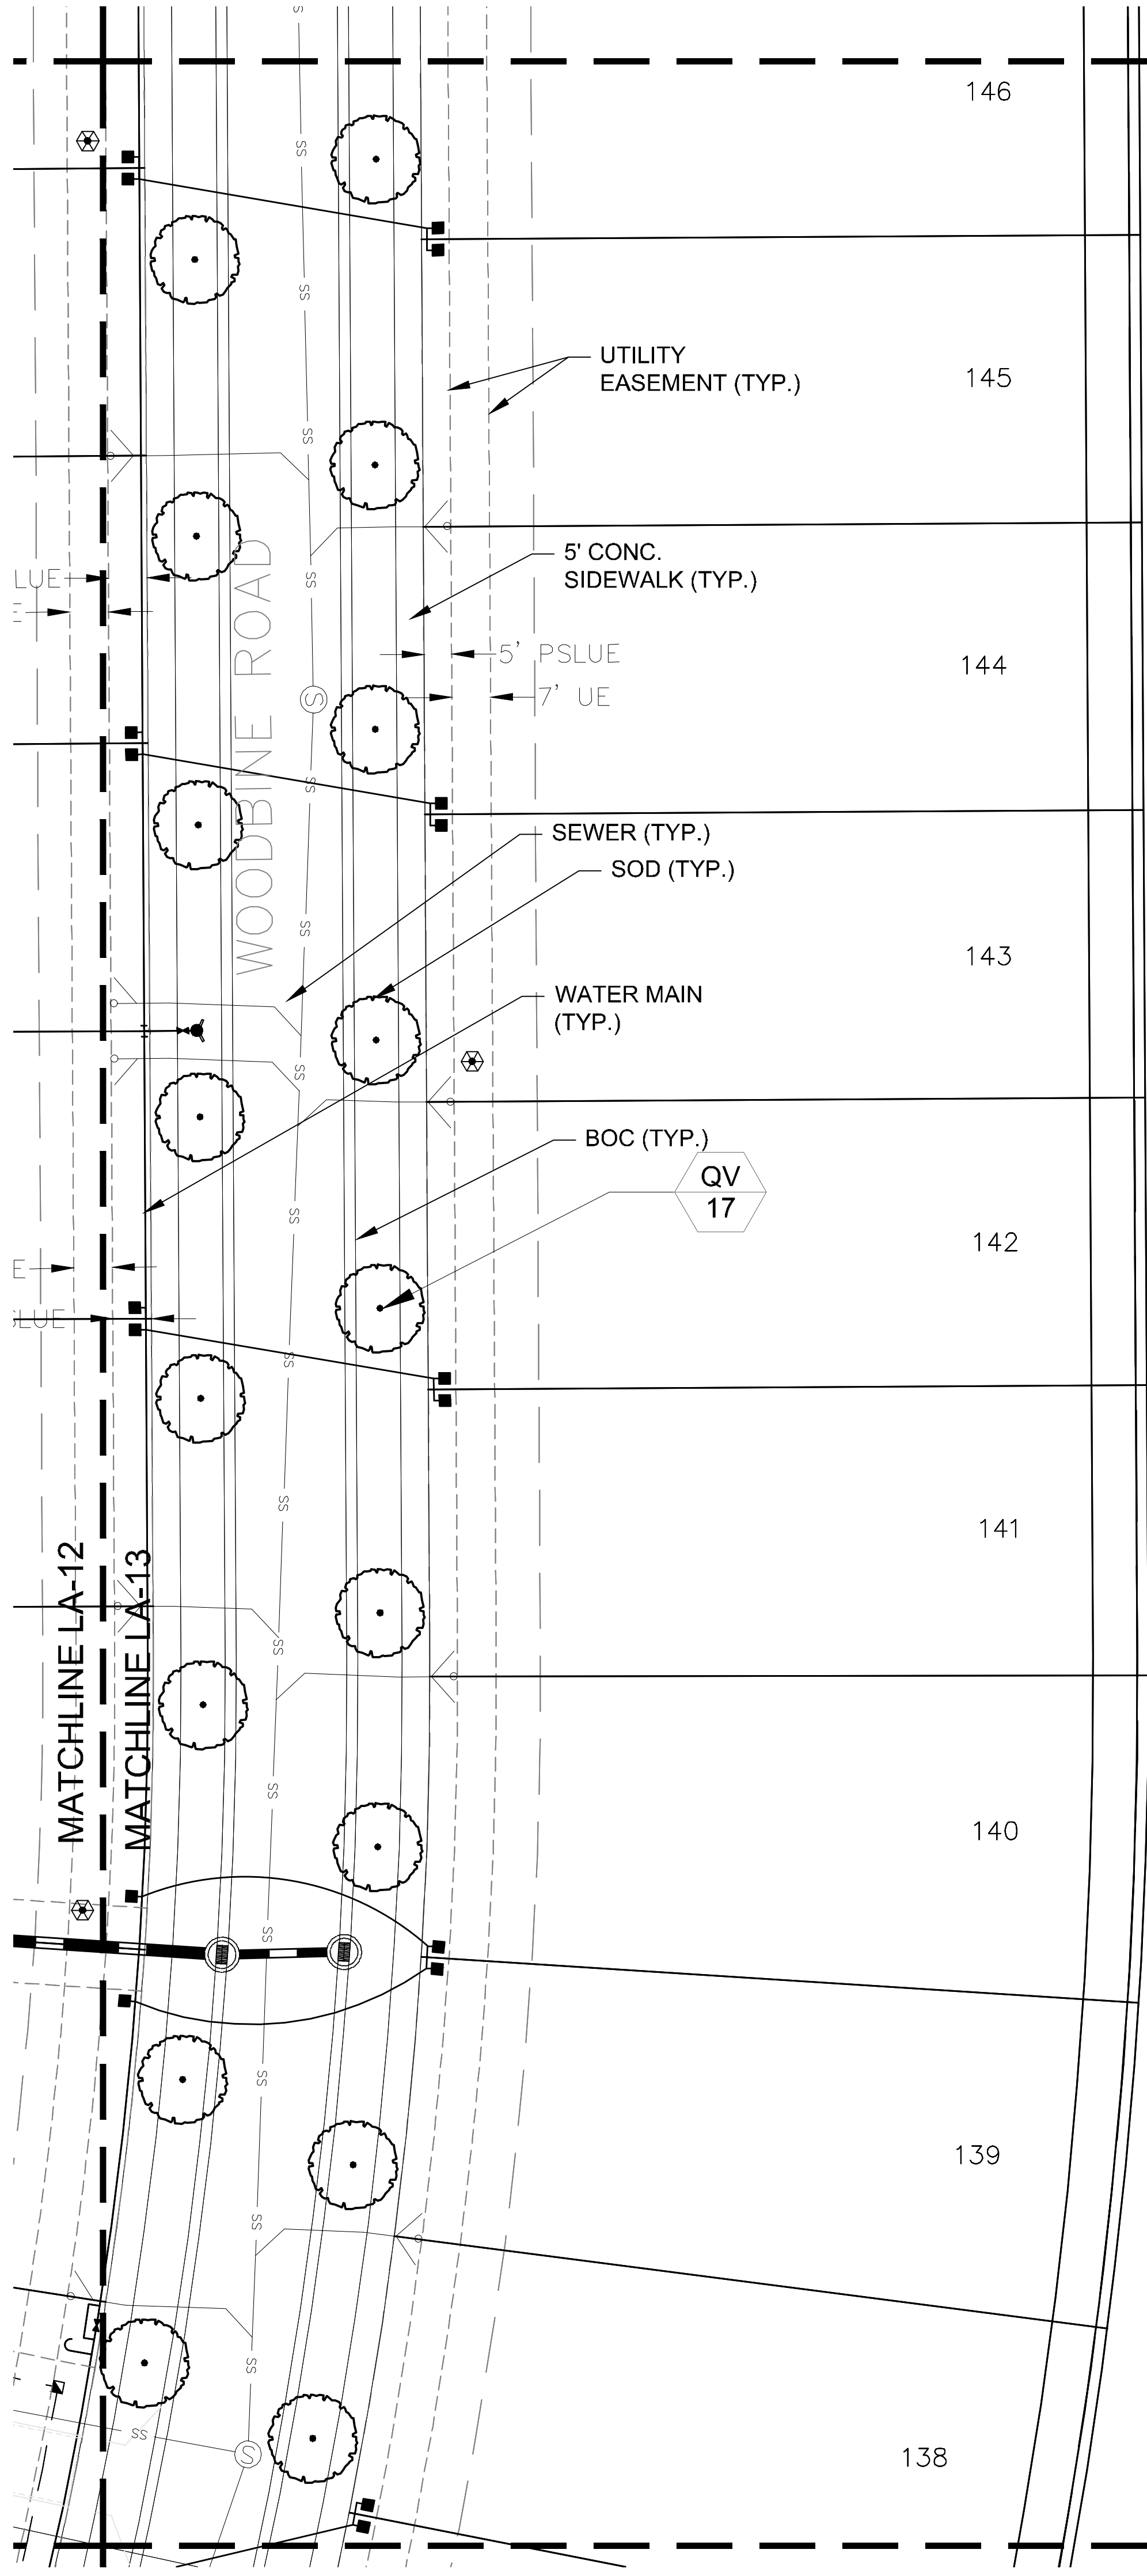




lucido & associates

701 SE Ocean Blvd., Stuart, Florida 34994 (772) 220-2100, Fax (772) 223-0221

Key / Location:

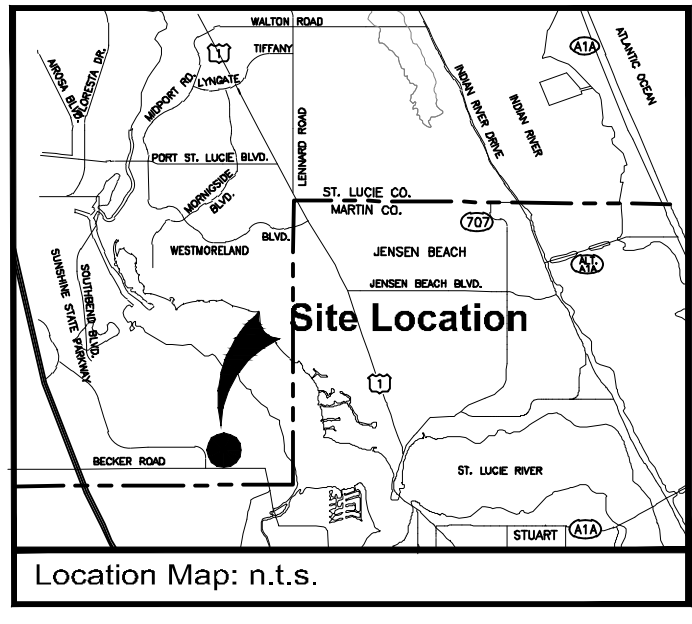

Project Team:

- Client & Property Owner:**

GreenPointe Communities, LLC
Southern Hills Plantation Club
19660 Southern Hills Boulevard
Brooksville, FL 34601
- Land Planner / Landscape Architect:**

Lucido & Associates
701 East Ocean Boulevard
Stuart, Florida 34994
- Engineer:**


Kimley Horn & Associates
445 24th St.
Vero Beach, FL 32960

Veranda Preserve East

Landscape Plans


Port St. Lucie, Florida
September 15, 2021

P21-241		
Date	By	Description
09.15.21	SAW	Initial Submittal
01.26.22	SAW	ReSubmittal

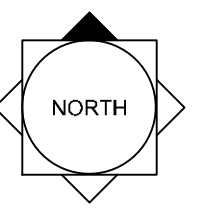

NORTH

SCALE: 1" = 20'

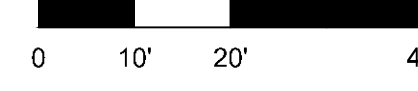

0 10' 20' 40'

REG. # 1018
Thomas P. Lucido

Designer	SAW	Sheet
Manager	SG	
Project Number	20-720	
Municipal Number		
Computer File	20-720 Veranda Preserve East La Plan.dwg	

© Copyright Lucido & Associates. These documents and their contents are the property of Lucido & Associates. Any reproductions, revisions, modifications or use of these documents without the express written consent of Lucido & Associates is prohibited by law.

Location Map: n.t.s.

**Client &
Property Owner:** GreenPointe Communities, LLC
Southern Hills Plantation Club
19850 Southern Hills Boulevard
Brooksville, FL 34601

Land Planner / Lucido & Associates
Landscape Architect: 701 East Ocean Boulevard
Stuart, Florida 34994


Engineer: Kimley Horn & Associates
445 24th St.
Vero Beach, FL 32960

Landscape Plans


Port St. Lucie, Florida
September 15, 2021

P21-241

Date	By	Description
09.15.21	SAW	Initial Submittal
01.26.22	SAW	ReSubmittal

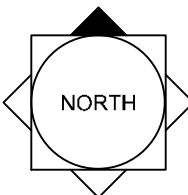


SCALE: 1" = 20'

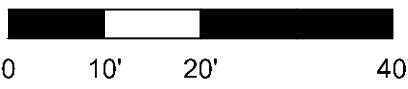

REG. # 1018
Thomas P. Lucido

Designer SAW Sheet
 Manager SG
 Project Number 20-720
 Municipal Number
 Computer File 20-720 Veranda Preserve East La Plan.dwg

AREA @ C.E. 3.41 AC

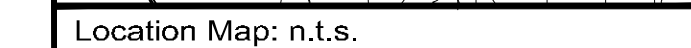

19850 Southern Hills Boulevard
Brooksville, FL 34601

Landscape Architect: 701 East Ocean Boulevard
Stuart, Florida 34994

445 24th St.
Vero Beach, FL 32960

Preserve East

September 15, 2021



Computer File 20-720 Veranda Preserve East La Plan.d

Drawing Name: C:\Users\swolf\appdata\local\temp\AcPublish_17504\Feb 01, 2022 -- 11:16am 20--720 Veranda Preserve East La Plan.dwg

MATCHLINE LA-15
MATCHLINE LA-16

MATCHLINE LA-12
MATCHLINE LA-16

TRACT WMT-1
PROPOSED LAKE
C.E. = 6.50
AREA @ C.E. 3.41 AC

TRACT WMT-1
PROPOSED LAKE
C.E. = 6.50
AREA @ C.E. 3.41 AC

MATCHLINE LA-16
MATCHLINE LA-21

239

240

241

242

243

244

245

246

247

248

249

252

250

410

409

261

260

UTILITY
EASEMENT (TYP.)

5' CONC.
SIDEWALK (TYP.)

SEWER (TYP.)
SOD (TYP.)

WATER MAIN
(TYP.)

FIRE HYDRANT (TYP.)

BOC (TYP.)

SITE
TRIANGLE

WOODBINE ROAD

20' W.M.E.

7' UET
5' PSLUE

SS

SS

SS

SS

SS

SS

SS

SS

SS

SS

SS

SS

SS

SS

SS

SS

SS

SS

SS

SS




lucido & associates

701 SE Ocean Blvd., Stuart, Florida 34994

(772) 220-2100, Fax (772) 223-0221

Key / Location:

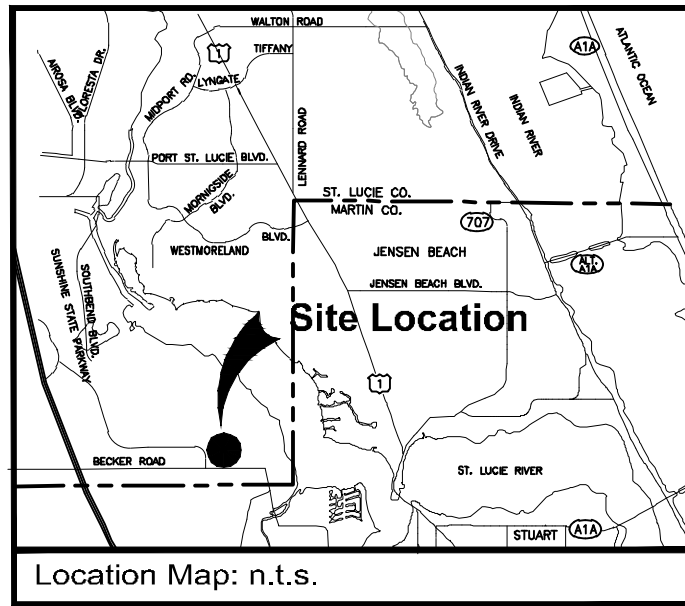

Location Map: n.t.s.

Project Team:

Client &
Property Owner: GreenPointe Communities, LLC
Southern Hills Plantation Club
19860 Southern Hills Boulevard
Brooksville, FL 34601

Land Planner /
Landscape Architect: Lucido & Associates
701 East Ocean Boulevard
Stuart, Florida 34994

Engineer: Kinley Horn & Associates
445 24th St.
Vero Beach, FL 32960


Veranda Preserve East

Landscape Plans


Port St. Lucie, Florida
September 15, 2021

P21-241

Date	By	Description
09.15.21	SAW	Initial Submittal
01.26.22	SAW	ReSubmittal

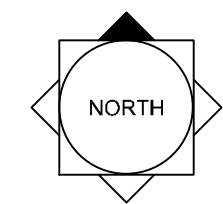

SCALE: 1" = 20'

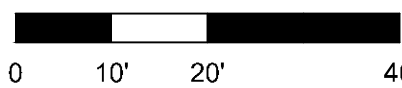


REG. # 1018
Thomas P. Lucido

Designer	SAW	Sheet
Manager	SG	
Project Number	20-720	
Municipal Number		
Computer File	20-720 Veranda Preserve East La Plan.dwg	

16

© Copyright Lucido & Associates. These documents and their contents are the property of Lucido & Associates. Any reproductions, revisions, modifications or use of these documents without the express written consent of Lucido & Associates is prohibited by law.

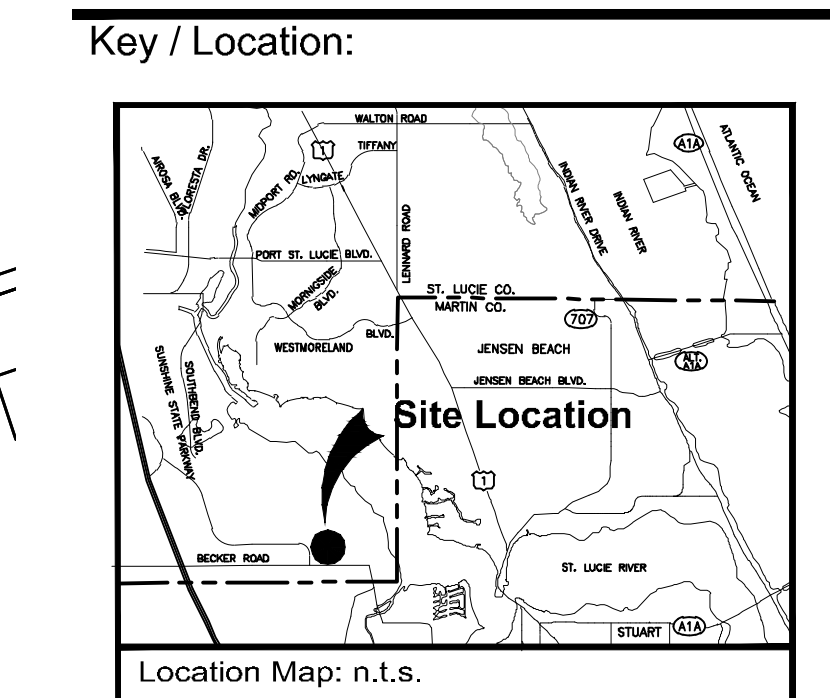

Project Team:


Client & Property Owner:	GreenPointe Communities, LLC Southern Hills Plantation Club 19850 Southern Hills Boulevard Brooksville, FL 34601
Land Planner / Landscape Architect:	Lucido & Associates 701 East Ocean Boulevard Stuart, Florida 34994
Engineer:	Kinsley Horn & Associates 445 24th St. Vero Beach, FL 32960

Veranda Preserve East


Landscape Plans

Port St. Lucie, Florida
September 15, 2021


P21-241		
Date	By	Description
09.15.21	SAW	Initial Submittal
01.26.22	SAW	ReSubmittal

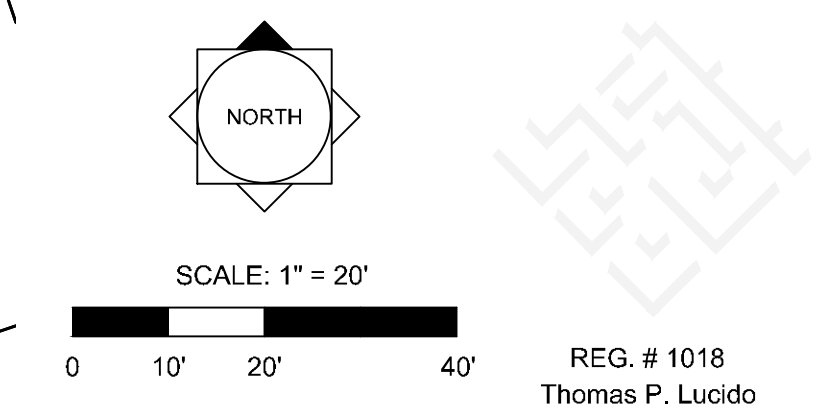


Designer	SAW	Sheet	17
Manager	SG		
Project Number	20-720		
Municipal Number			
Computer File	20-720 Veranda Preserve East La Plan.dwg		

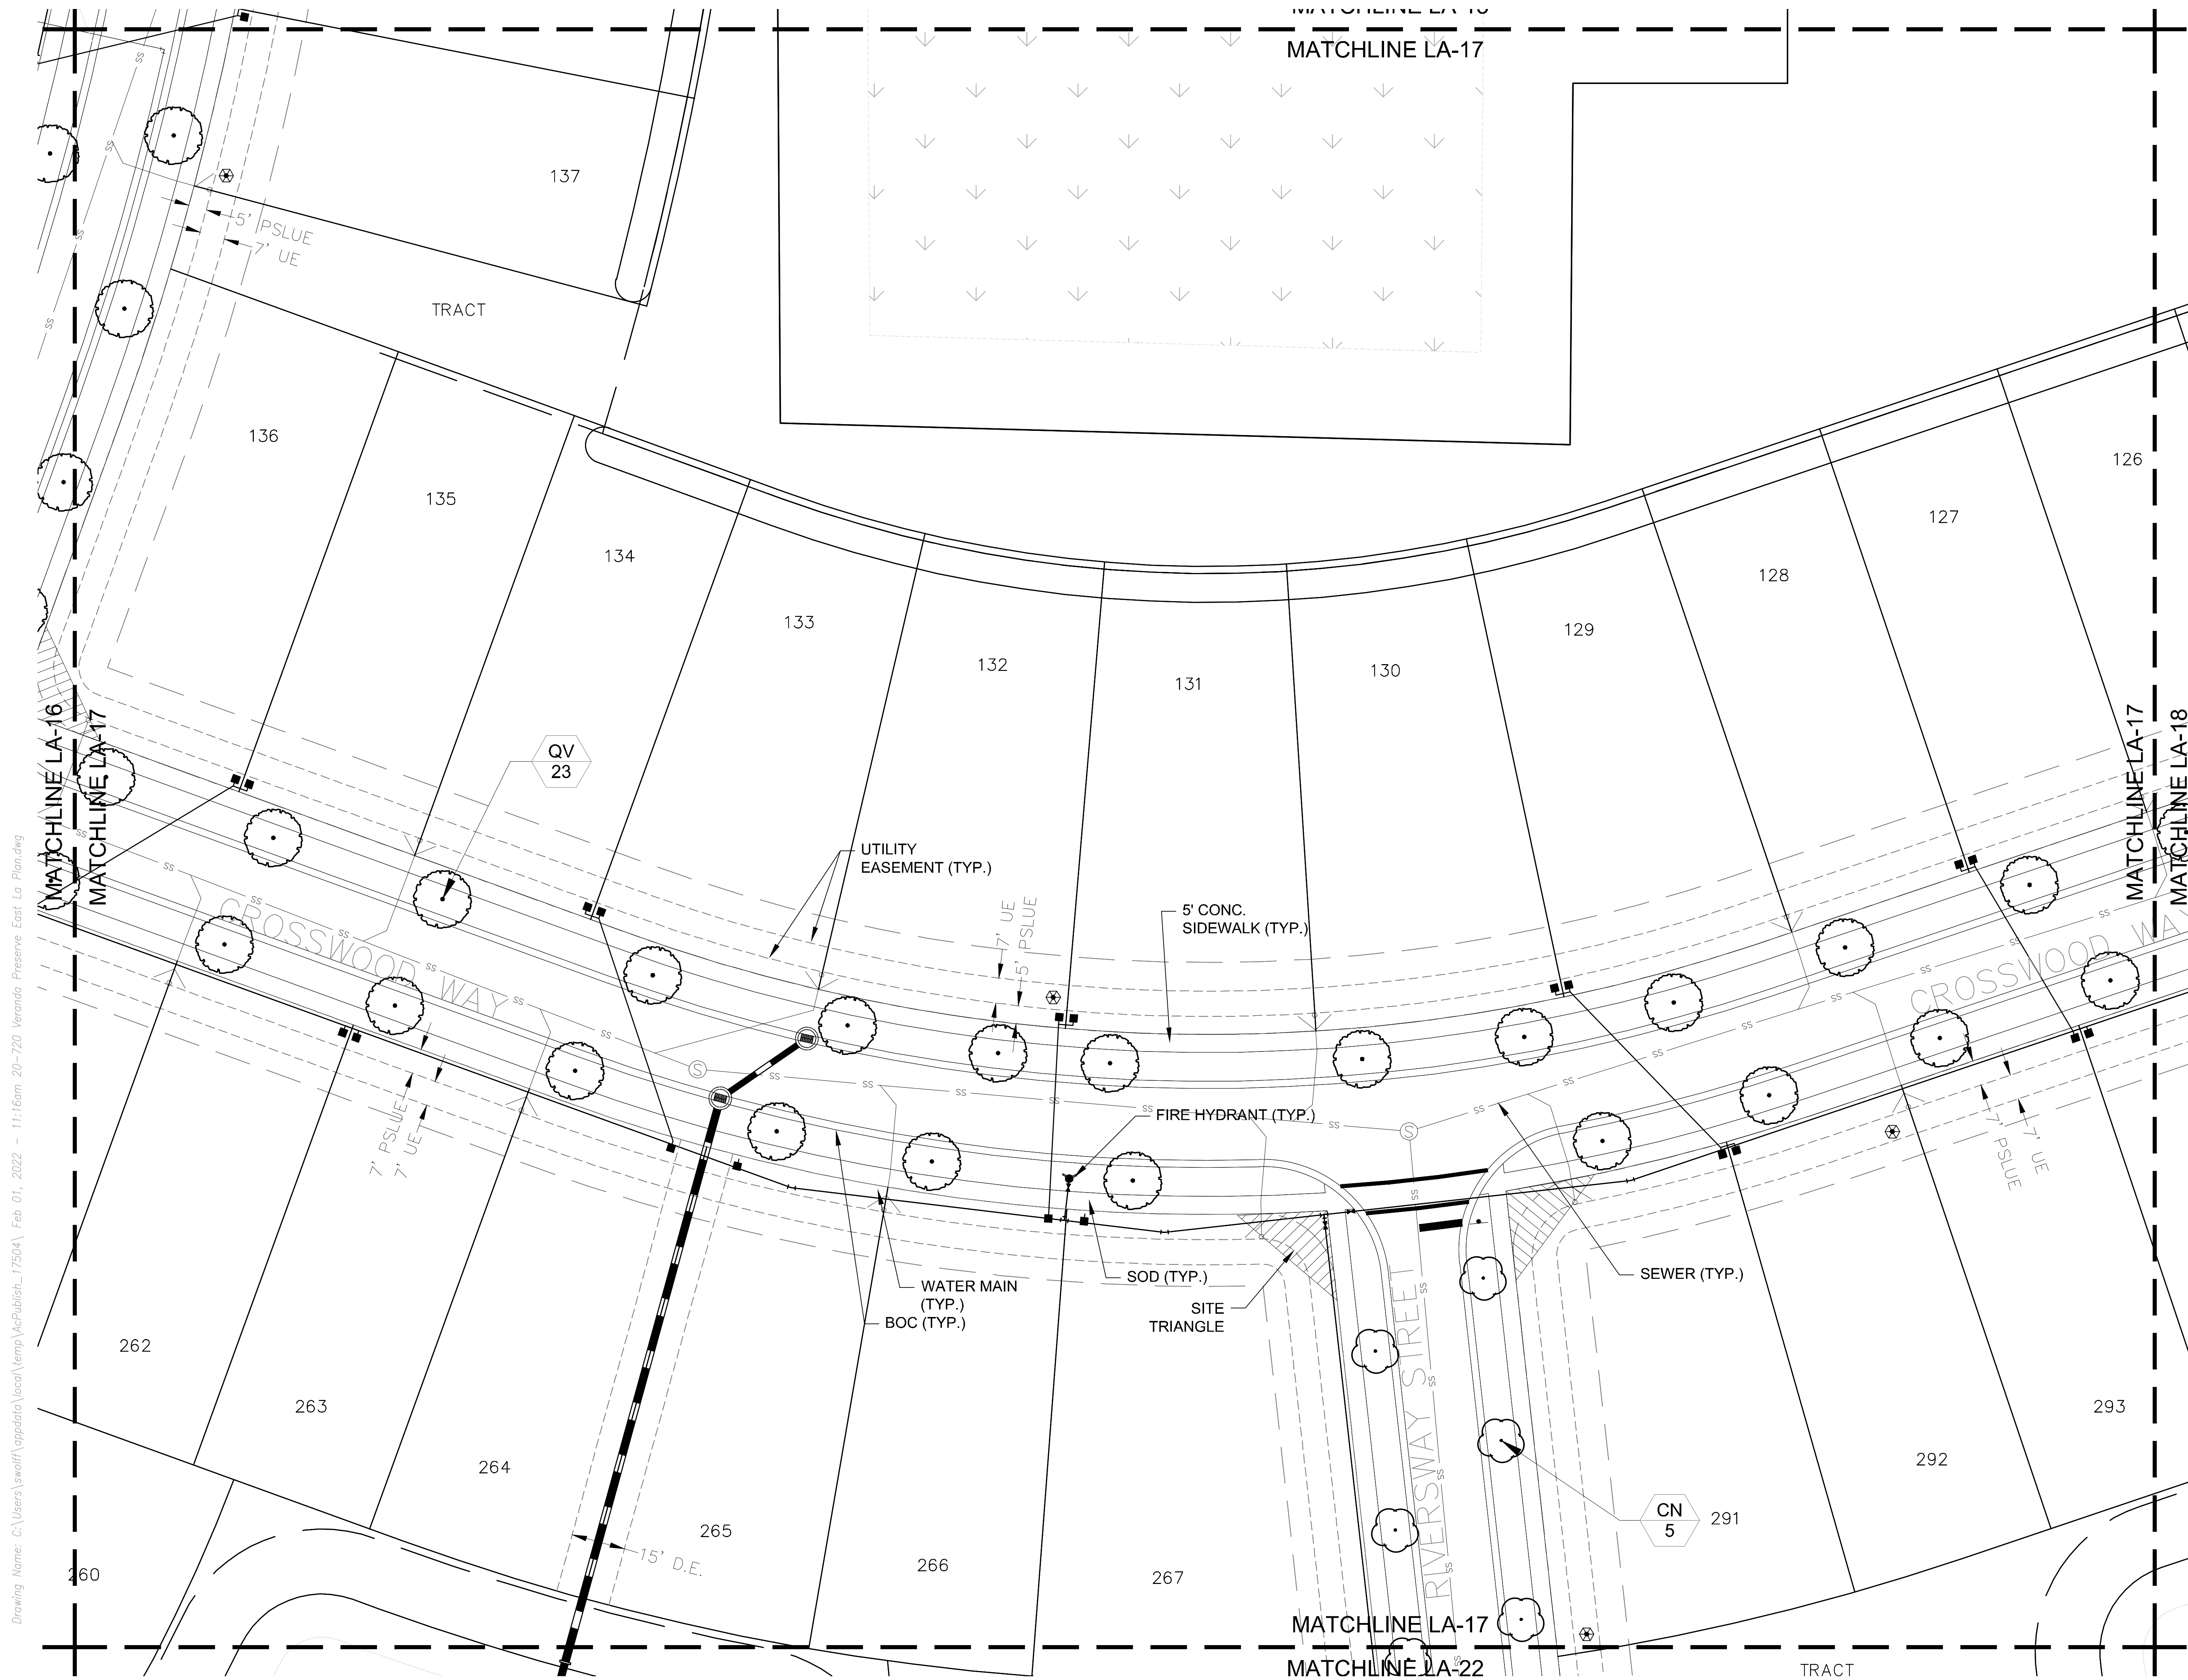

Drawing Name: C:\Users\swolf\appdata\local\temp\AcPublish_17504\Feb 01, 2022 -- 11:16am 20-720 Veranda Preserve East La Plan.dwg

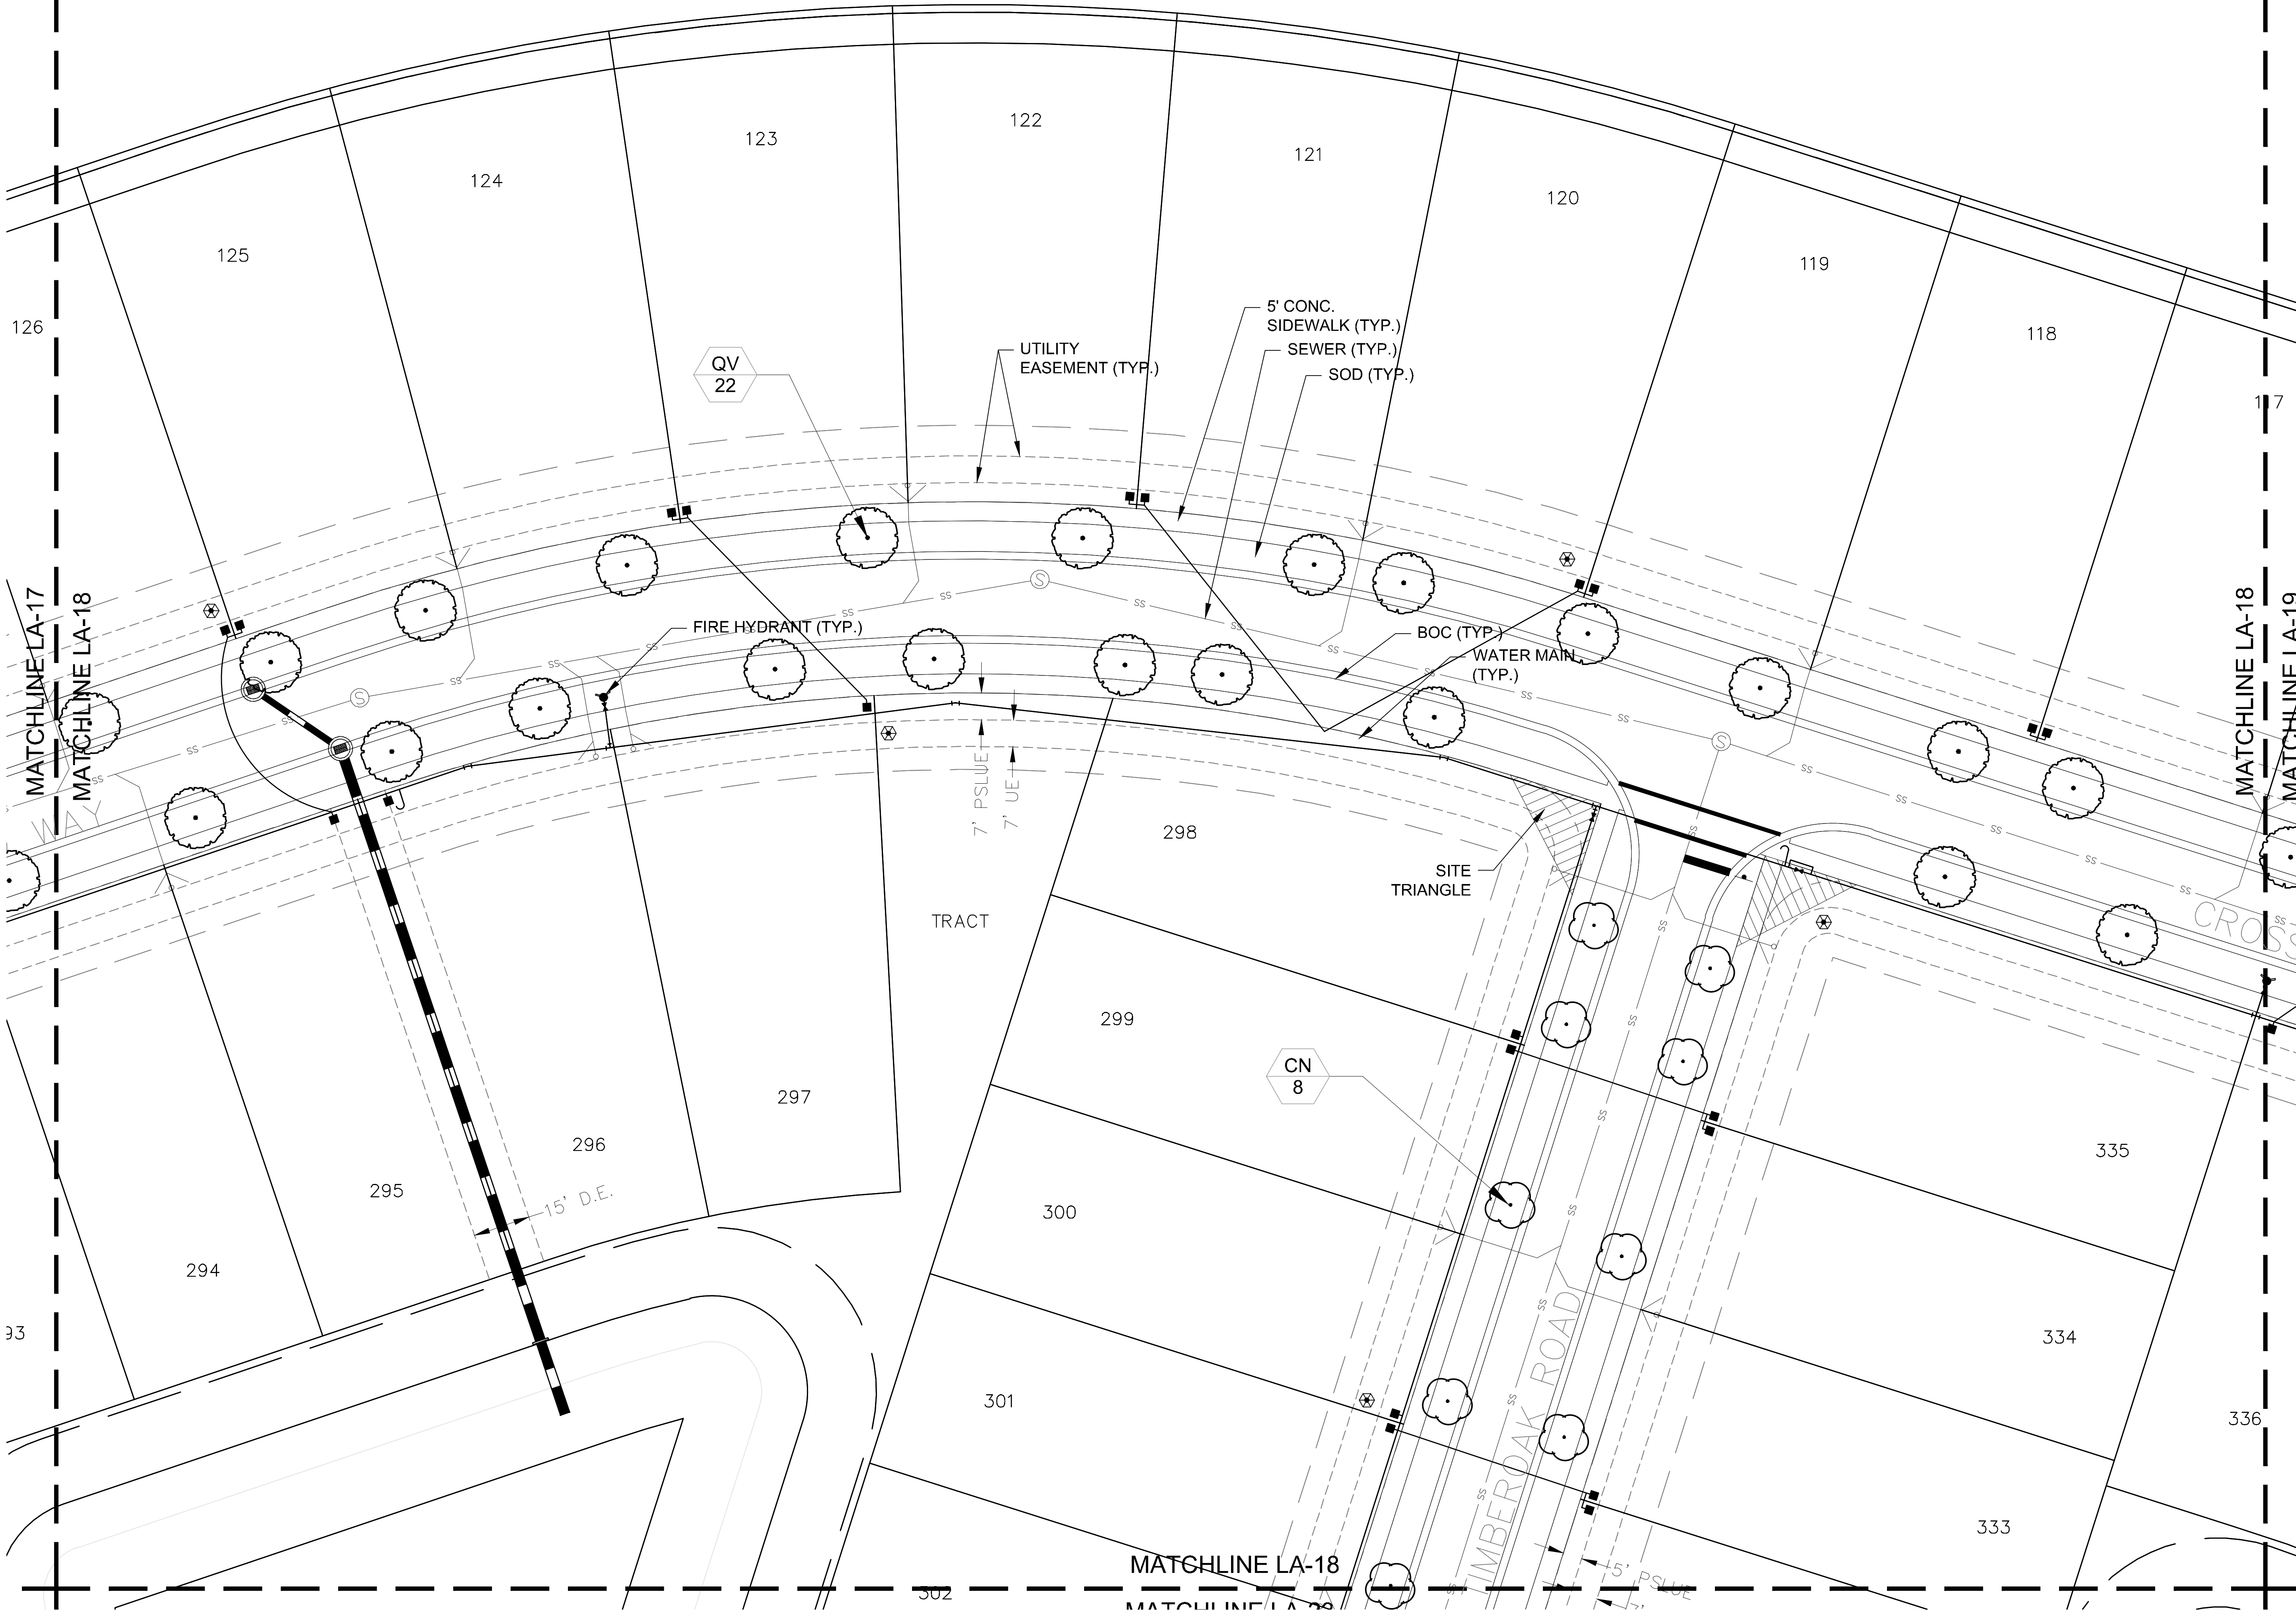

Key / Location:

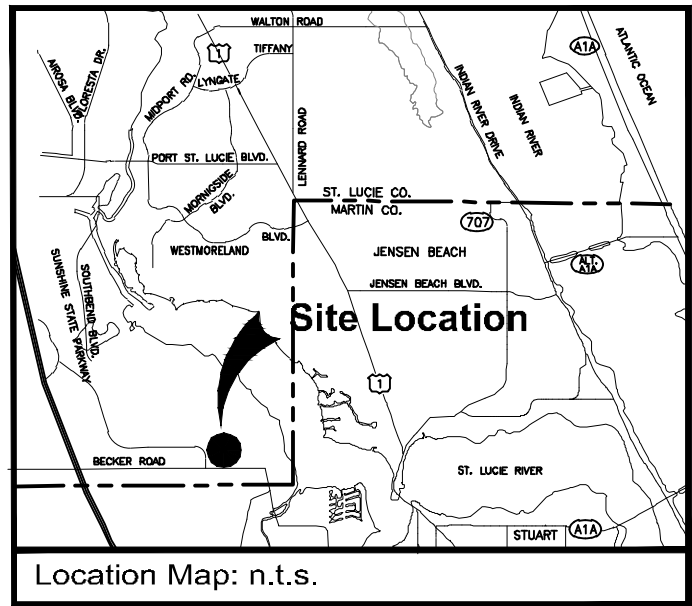

Project Team:

- Client & Property Owner:

GreenPointe Communities, LLC
Southern Hills Plantation Club
19650 Southern Hills Boulevard
Brooksville, FL 34601
- Land Planner / Landscape Architect:

Lucido & Associates
701 East Ocean Boulevard
Stuart, Florida 34994
- Engineer:


Kimley Horn & Associates
445 24th St.
Vero Beach, FL 32960

Veranda Preserve East

Landscape Plans


Port St. Lucie, Florida
September 15, 2021

P21-241		
Date	By	Description
09.15.21	SAW	Initial Submittal
01.26.22	SAW	ReSubmittal

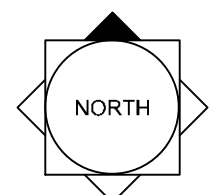


NORTH

SCALE: 1" = 20'

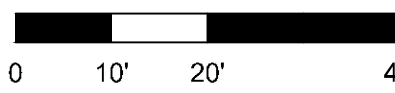

REG. # 1018
Thomas P. Lucido

Designer	SAW	Sheet
Manager	SG	
Project Number	20-720	
Municipal Number		
Computer File	20-720 Veranda Preserve East La Plan.dwg	

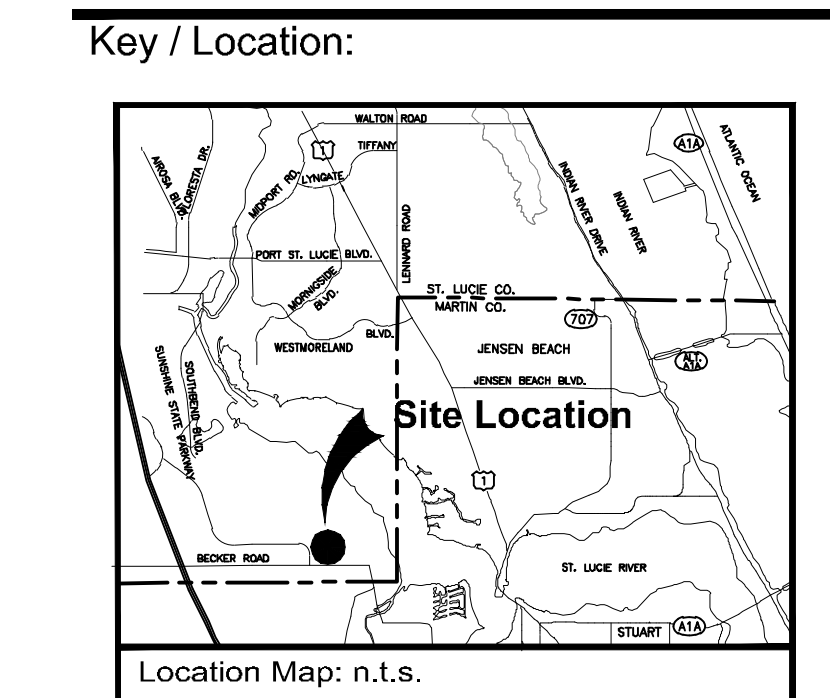


Project Team:


Client & Property Owner:	GreenPointe Communities, LLC Southern Hills Plantation Club 19850 Southern Hills Boulevard Brooksville, FL 34601
Land Planner / Landscape Architect:	Lucido & Associates 701 East Ocean Boulevard Stuart, Florida 34994
Engineer:	Kinsley Horn & Associates 445 24th St. Vero Beach, FL 32960

Port St. Lucie, Florida
September 15, 2021


P21-241		
Date	By	Description
09.15.21	SAW	Initial Submittal
01.26.22	SAW	ReSubmittal

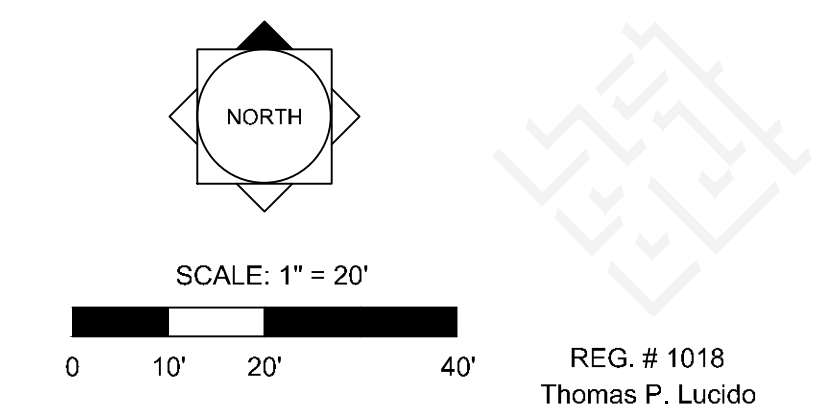

Designer	SAW	Sheet	19
Manager	SG		
Project Number	20-720		
Municipal Number			
Computer File	20-720 Veranda Preserve East La Plan.dwg		

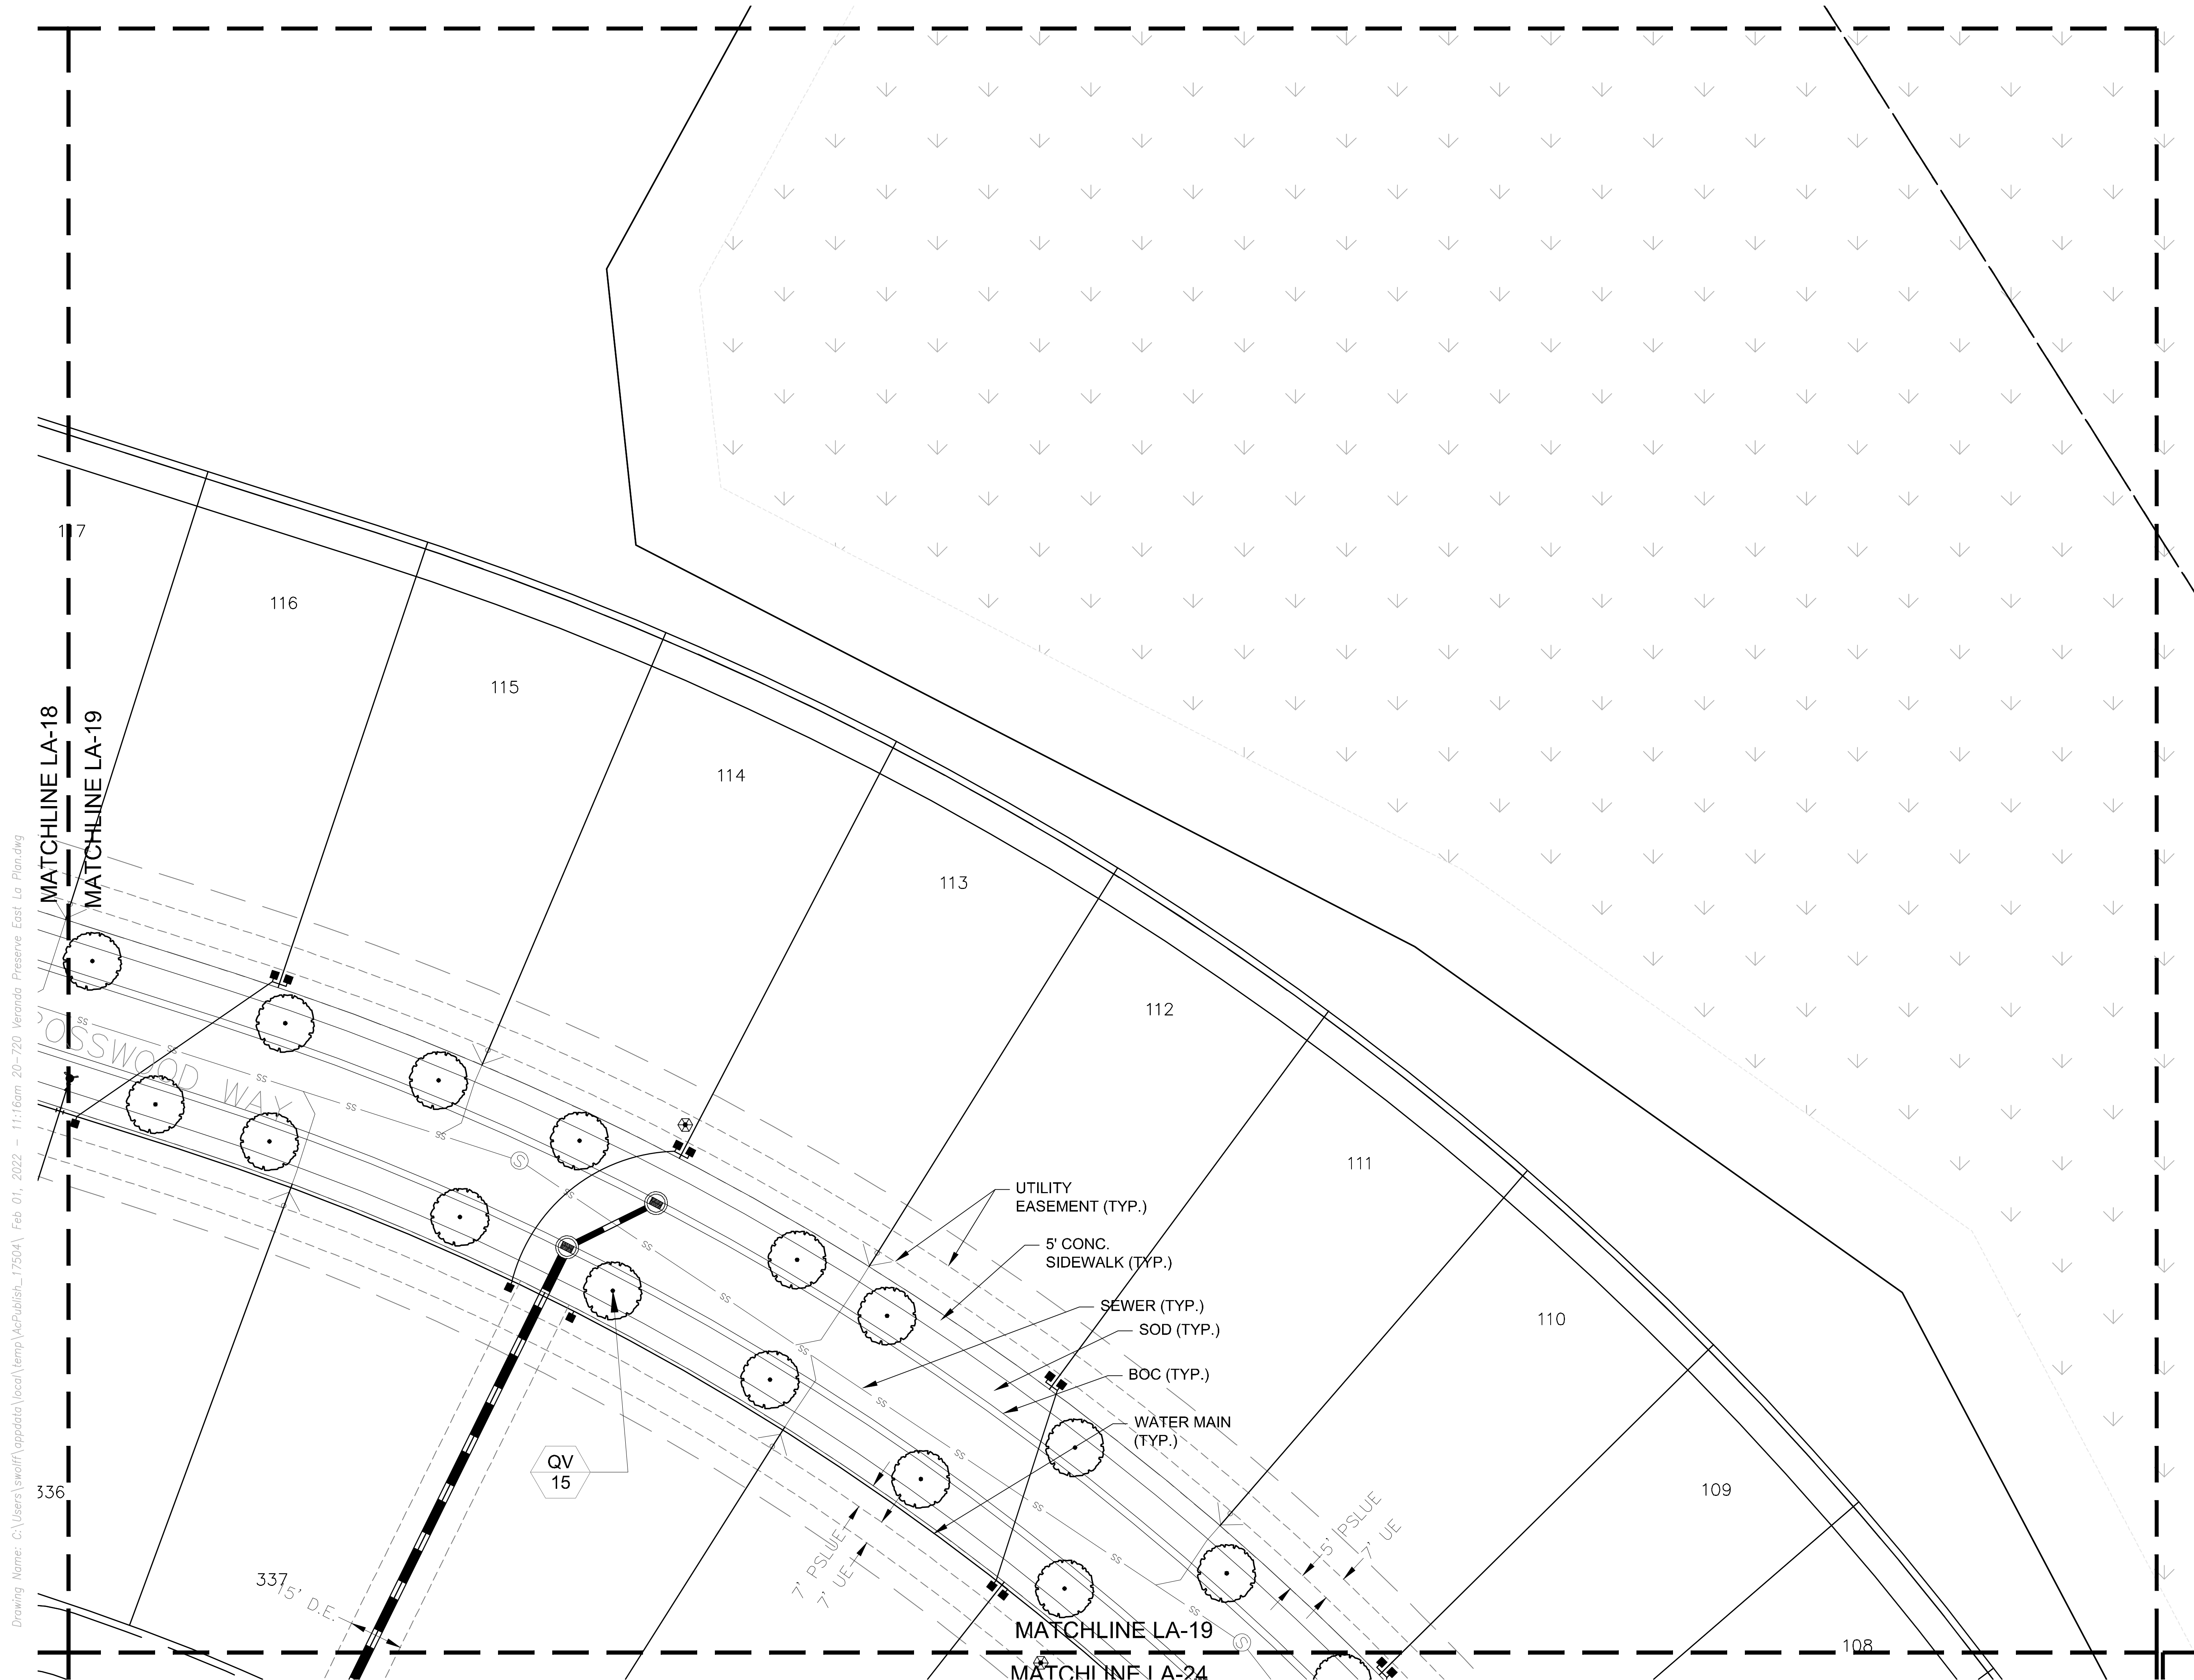


Drawing Name: C:\Users\swolf\appdata\local\temp\AcPublish_17504\Feb 01, 2022 -- 11:16am 20-720 Veranda Preserve East La Plan.dwg

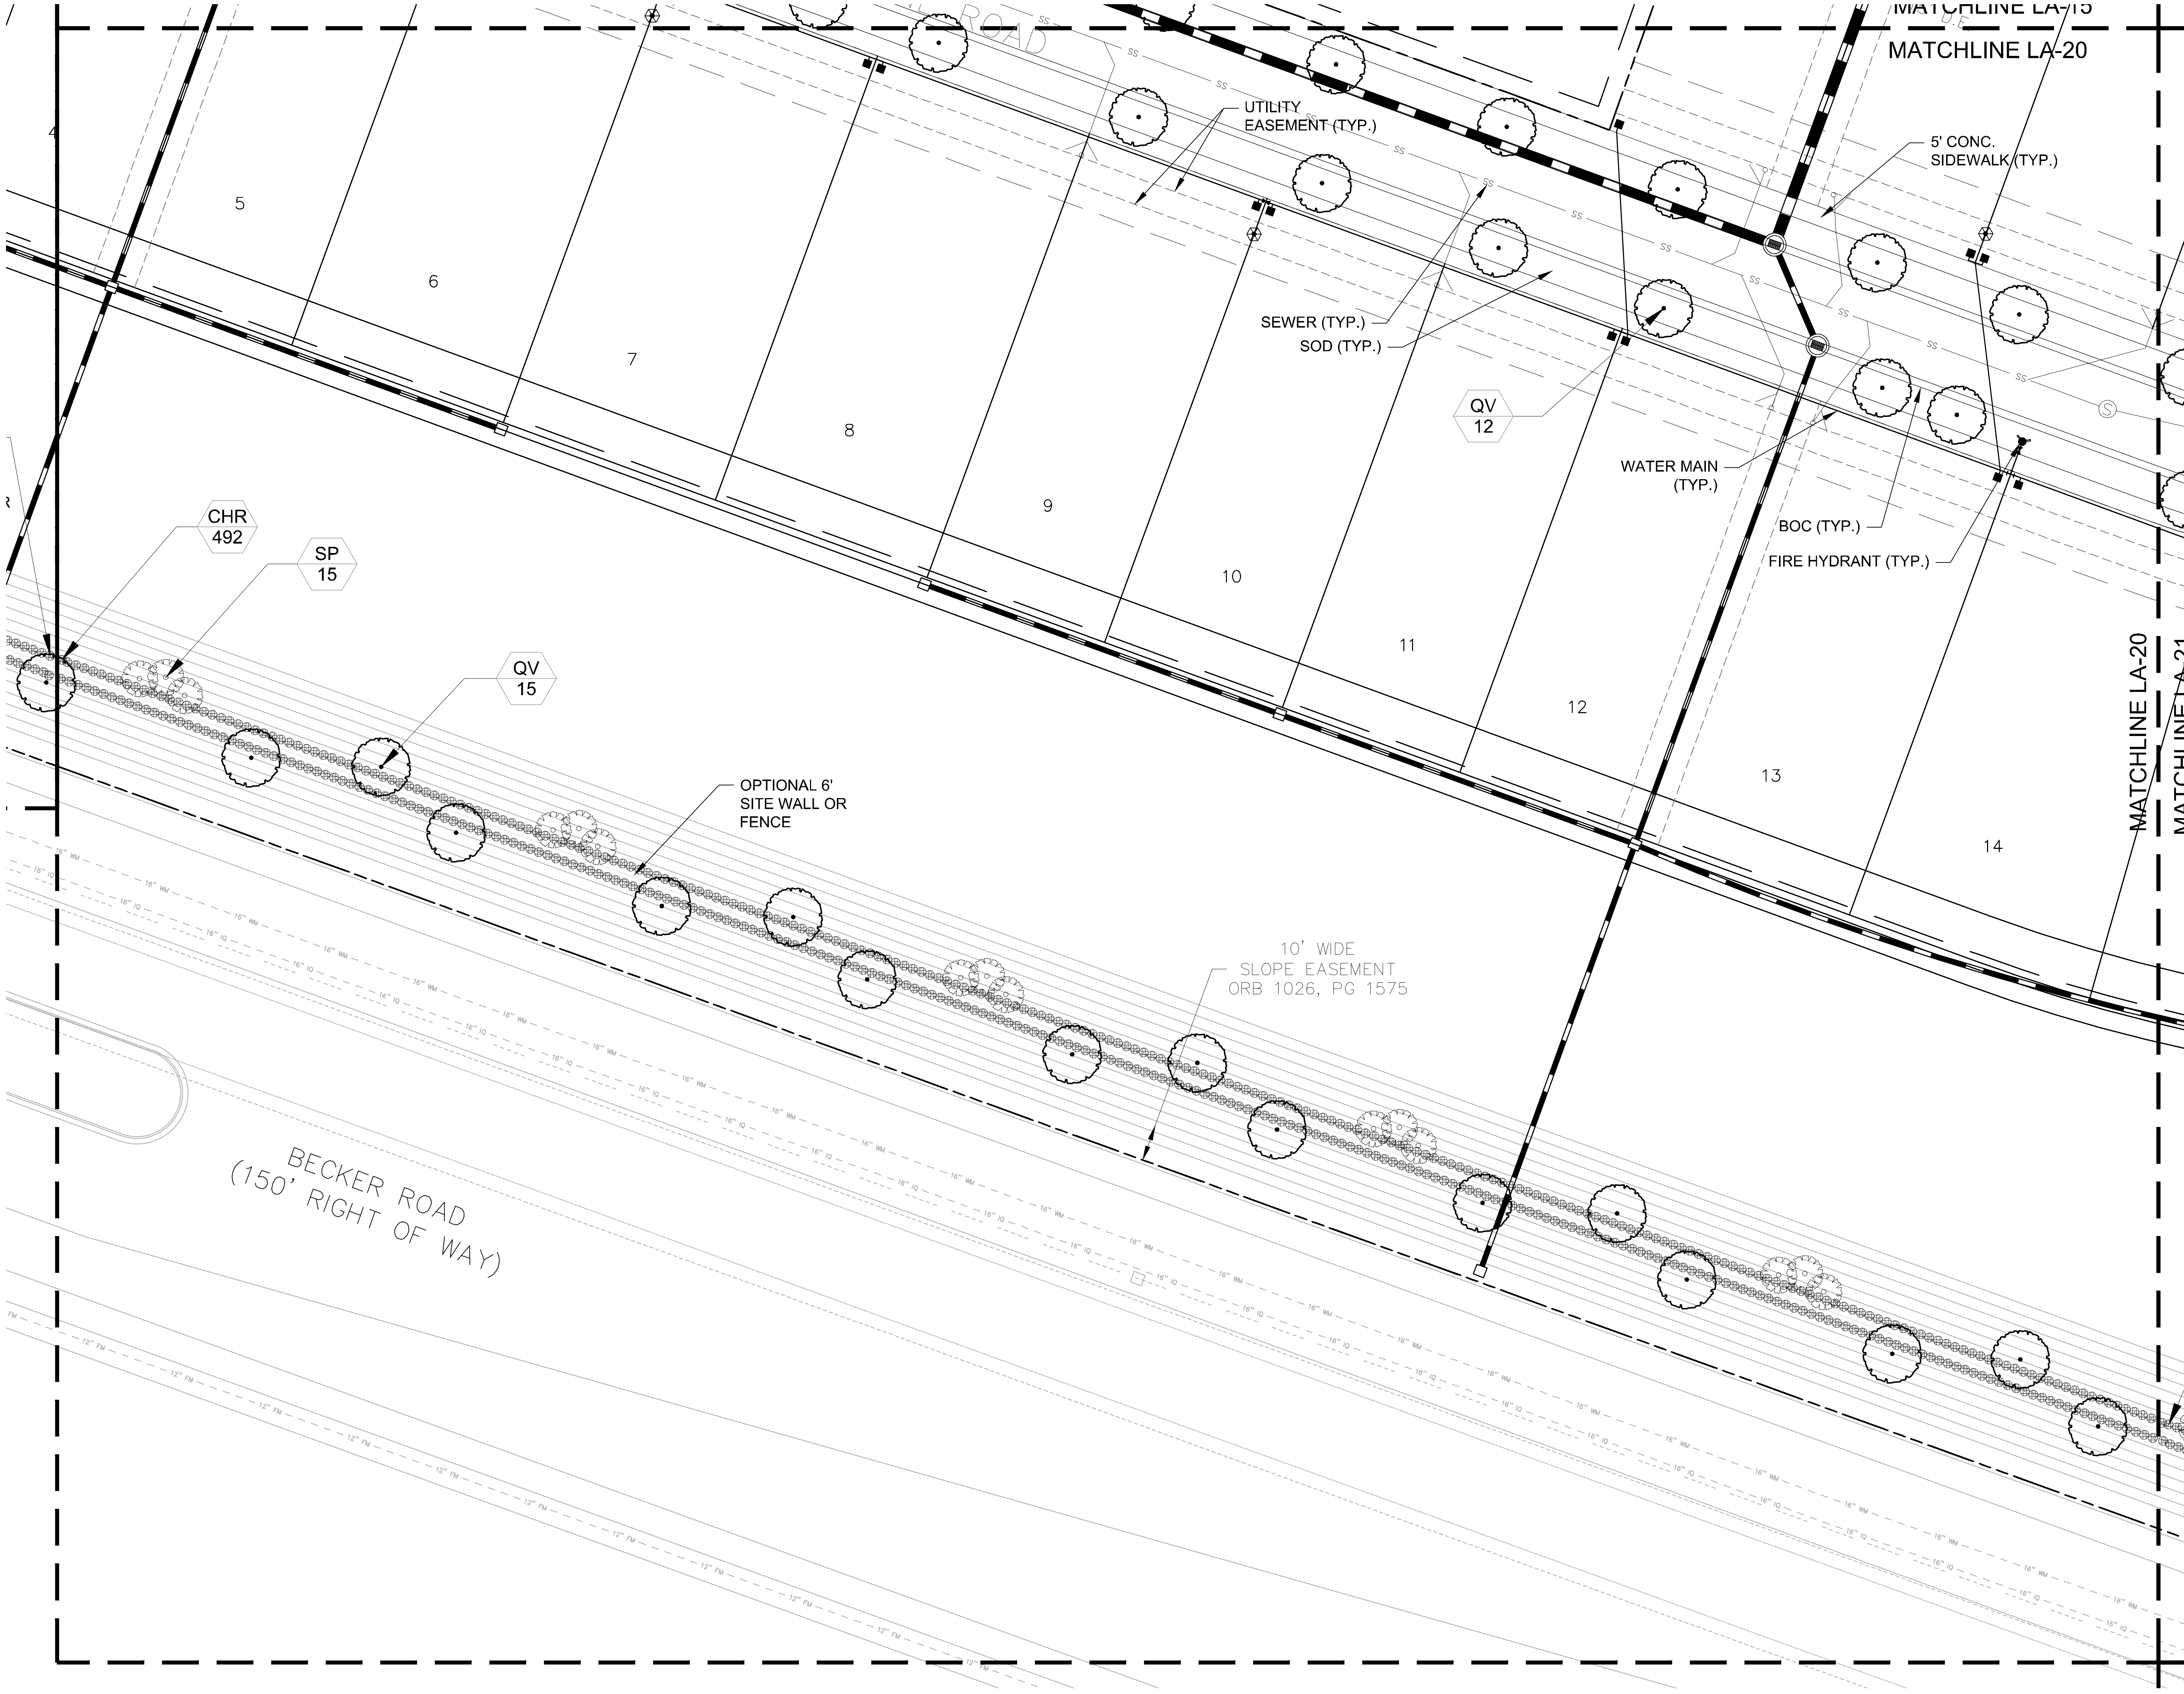



lucido & associates
701 SE Ocean Blvd., Stuart, Florida 34994 (772) 220-2100, Fax (772) 223-0221

Key / Location:

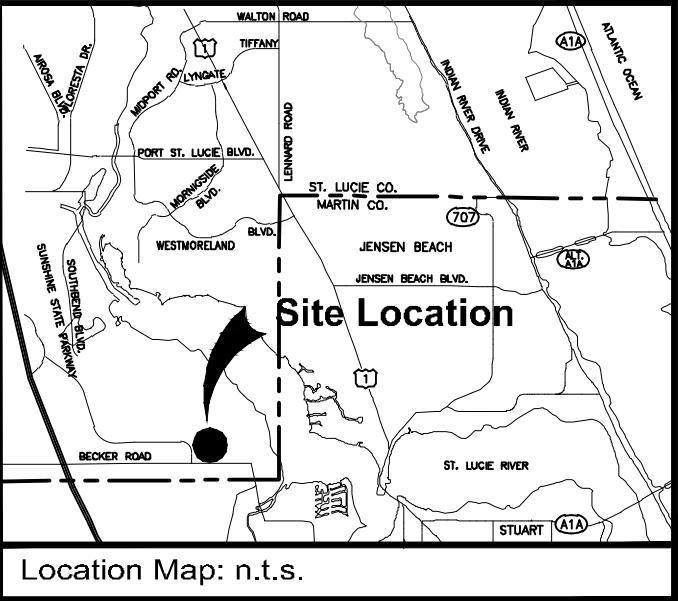

Project Team:

- Client & Property Owner:

GreenPointe Communities, LLC
Southern Hills Plantation Club
19660 Southern Hills Boulevard
Brooksville, FL 34601
- Land Planner / Landscape Architect:

Lucido & Associates
701 East Ocean Boulevard
Stuart, Florida 34994
- Engineer:


Kimley Horn & Associates
445 24th St.
Vero Beach, FL 32960

Veranda Preserve East

Landscape Plans


Port St. Lucie, Florida
September 15, 2021

P21-241		
Date	By	Description
09.15.21	SAW	Initial Submittal
01.26.22	SAW	ReSubmittal

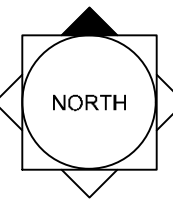

NORTH

SCALE: 1" = 20'

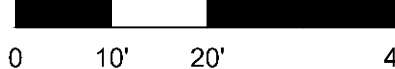

0 10' 20' 40'


REG. # 1018
Thomas P. Lucido


Designer	SAW	Sheet
Manager	SG	
Project Number	20-720	
Municipal Number		
Computer File	20-720 Veranda Preserve East La Plan.dwg	

20

© Copyright Lucido & Associates. These documents and their contents are the property of Lucido & Associates. Any reproductions, revisions, modifications or use of these documents without the express written consent of Lucido & Associates is prohibited by law.

Drawing Name: C:\Users\swolf\appdata\local\temp\AcPublish_17504\ Feb 01, 2022 -- 11:16am 20--720 Veranda Preserve East La Plan.dwg

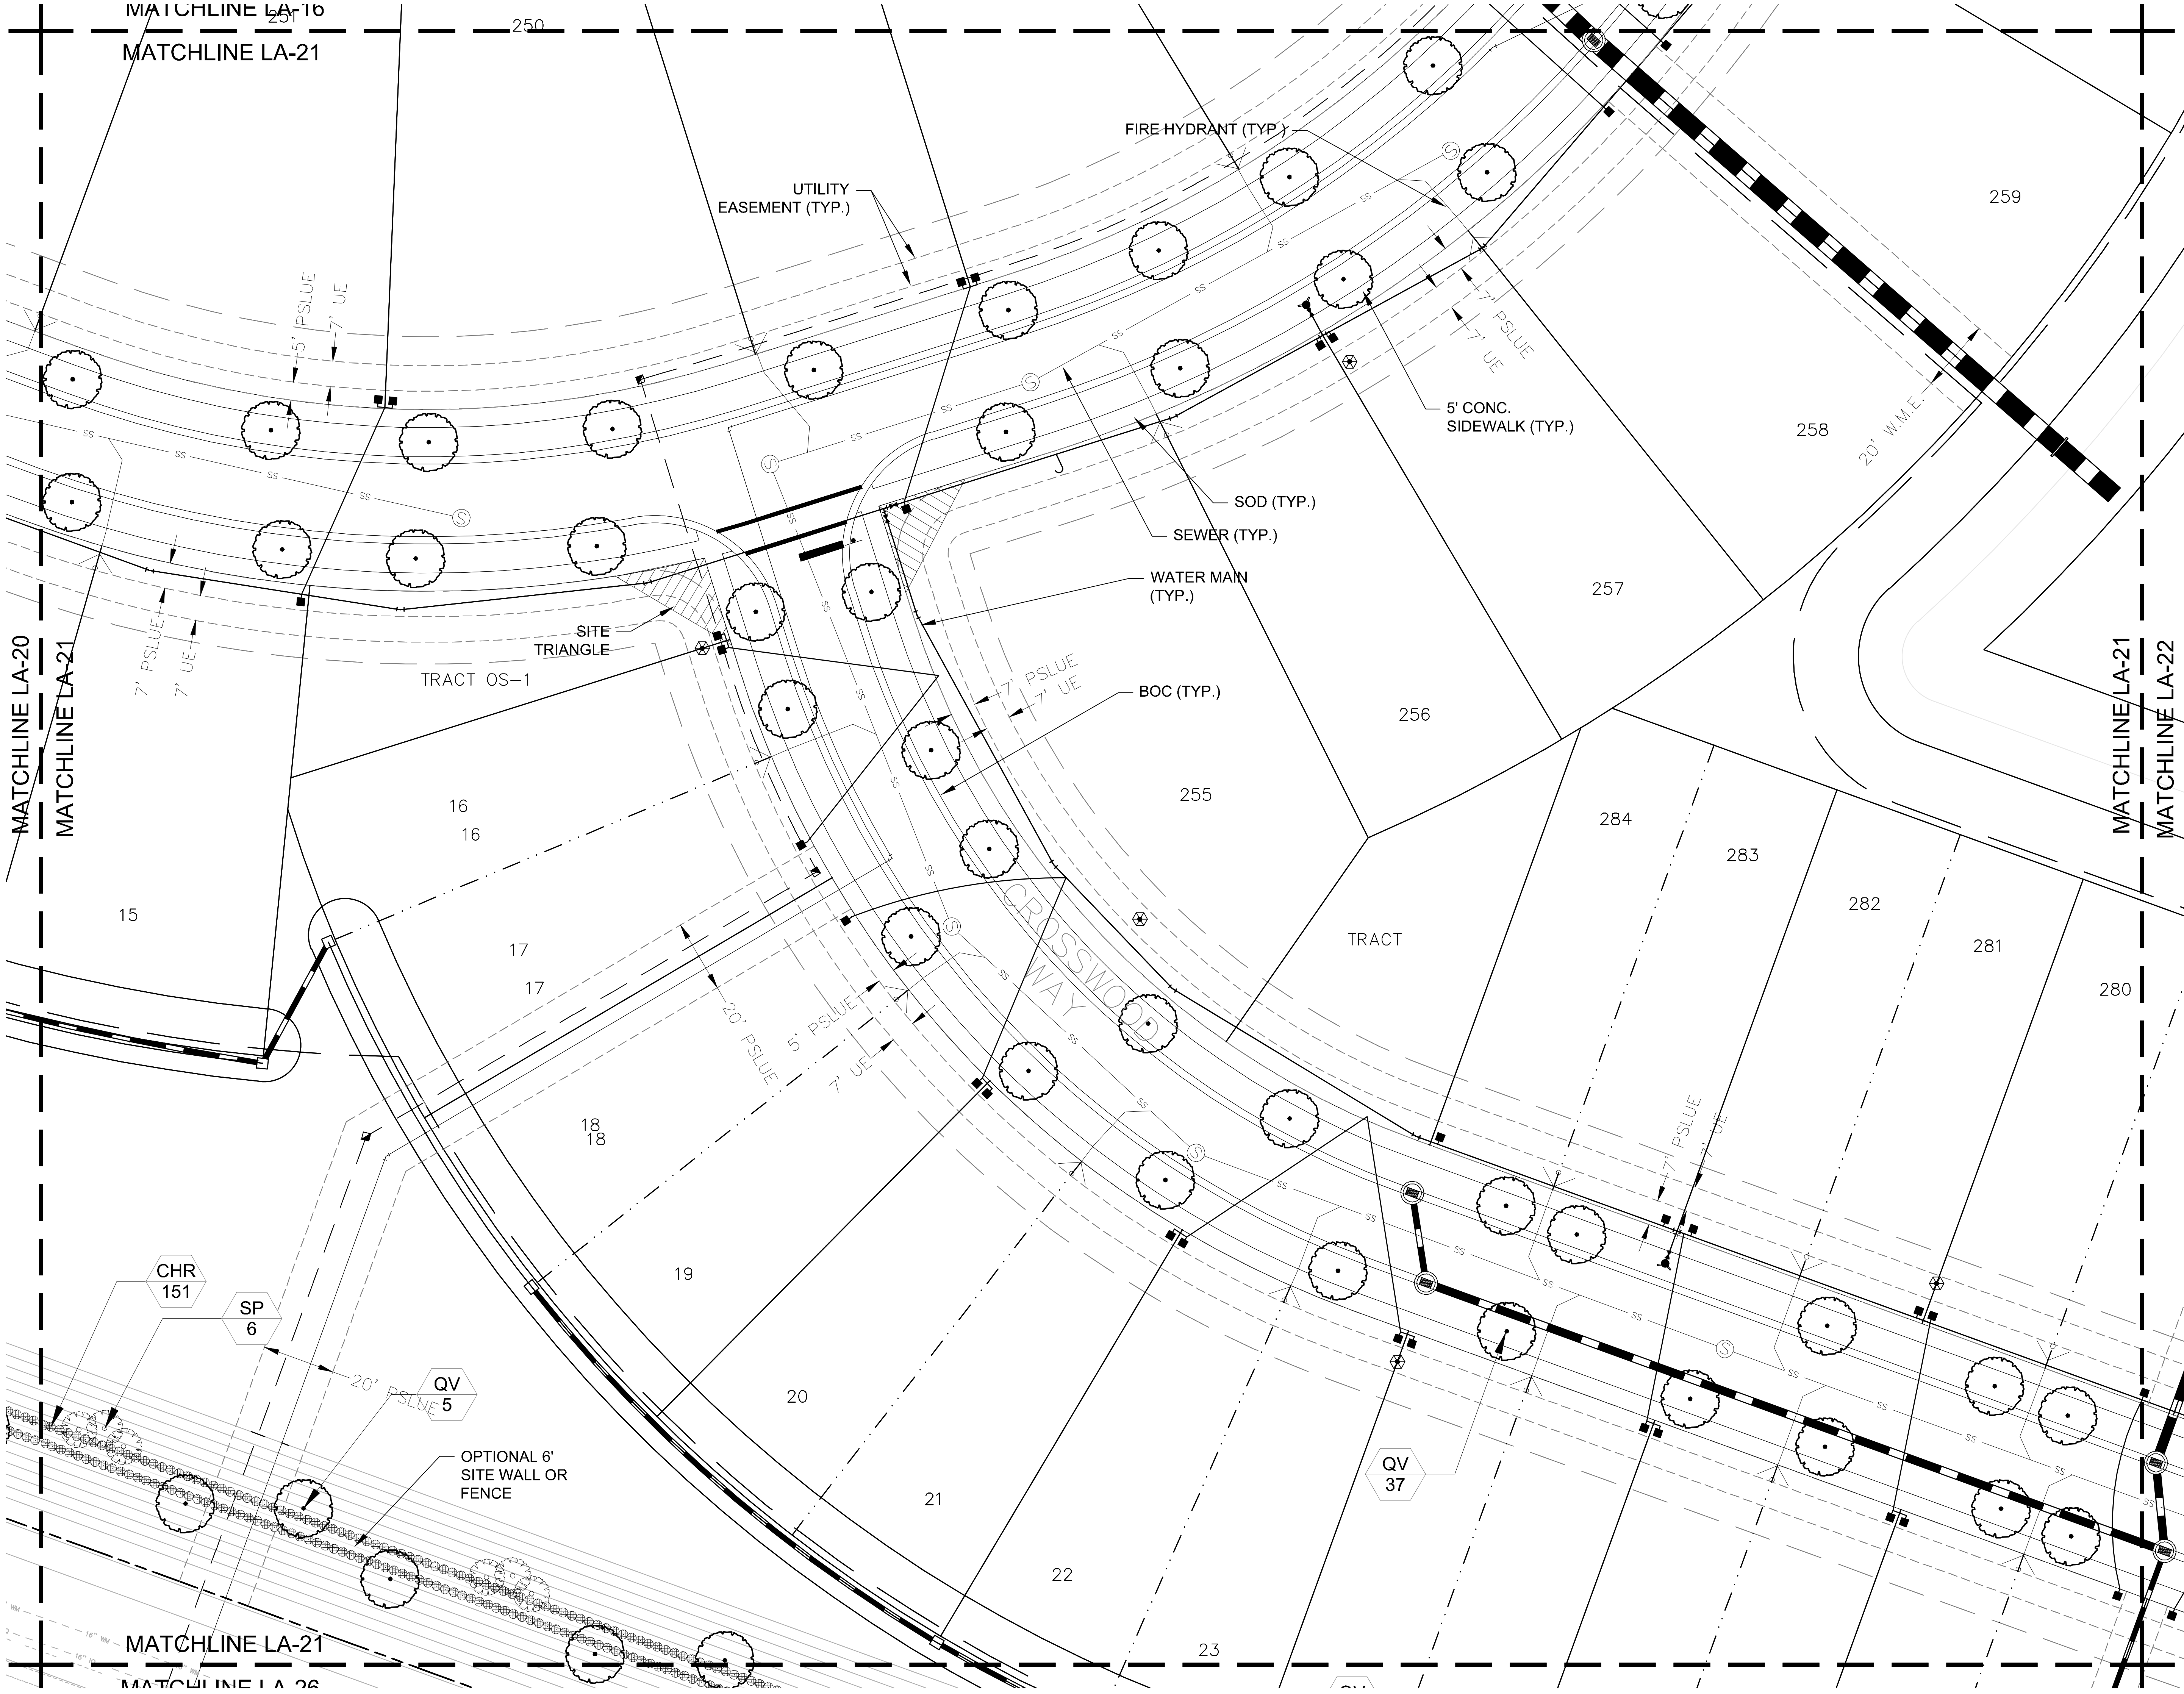


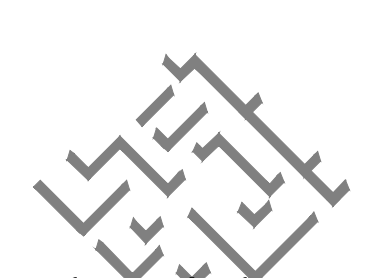

lucido & associates

701 SE Ocean Blvd., Stuart, Florida 34994 (772) 220-2100, Fax (772) 223-0221

Key / Location:

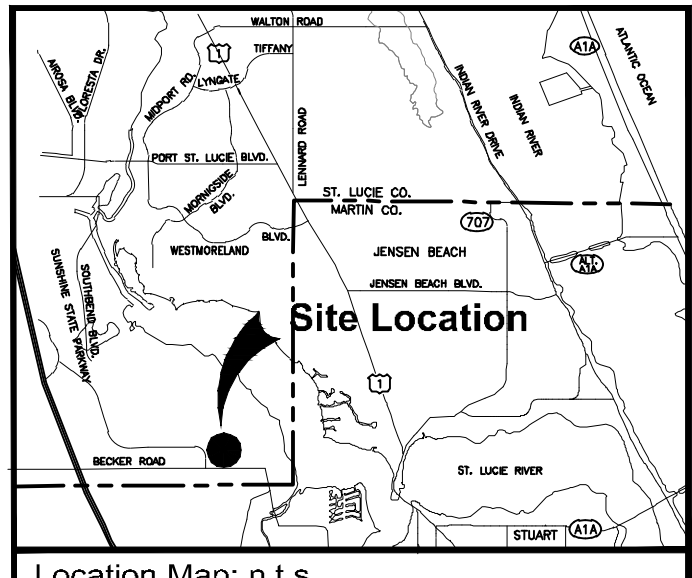

Location Map: n.t.s.

Project Team:

Client & Property Owner:

GreenPointe Communities, LLC
Southern Hills Plantation Club
19650 Southern Hills Boulevard
Brooksville, FL 34601

Land Planner / Landscape Architect:

Lucido & Associates
701 East Ocean Boulevard
Stuart, Florida 34994

Engineer:


Kinley Horn & Associates
445 24th St.
Vero Beach, FL 32960

Veranda Preserve East


Landscape Plans

Port St. Lucie, Florida
September 15, 2021

P21-241		
Date	By	Description
09.15.21	SAW	Initial Submittal
01.26.22	SAW	ReSubmittal

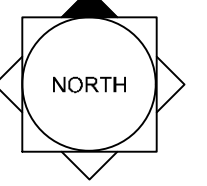

NORTH

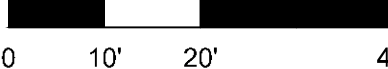


SCALE: 1" = 20'

REG. # 1018
Thomas P. Lucido

Designer	SAW	Sheet
Manager	SG	
Project Number	20-720	
Municipal Number		
Computer File	20-720 Veranda Preserve East La Plan.dwg	

© Copyright Lucido & Associates. These documents and their contents are the property of Lucido & Associates. Any reproductions, revisions, modifications or use of these documents without the express written consent of Lucido & Associates is prohibited by law.

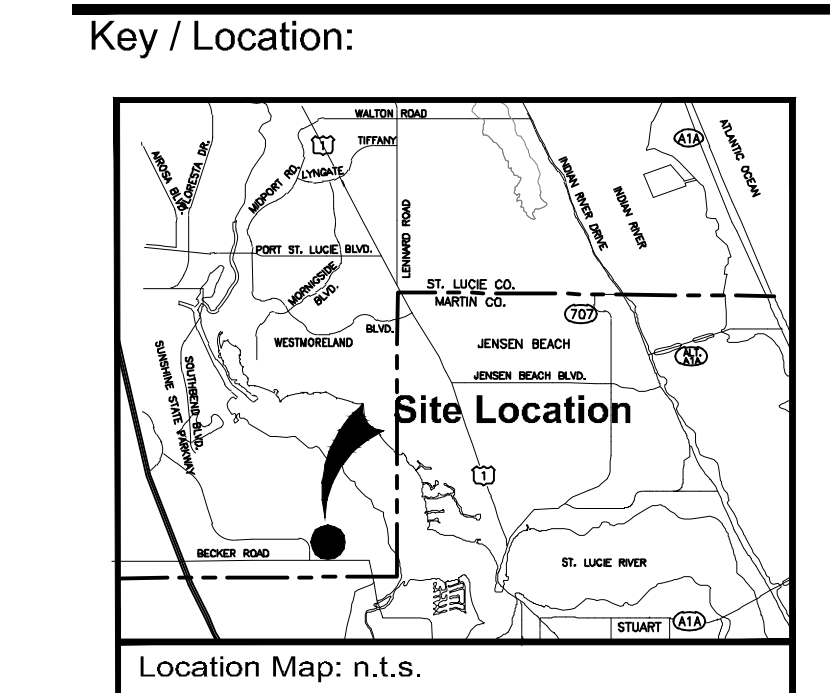


Project Team:	
Client & Property Owner:	GreenPointe Communities, LLC Southern Hills Plantation Club 19850 Southern Hills Boulevard Brooksville, FL 34601
Land Planner / Landscape Architect:	Lucido & Associates 701 East Ocean Boulevard Stuart, Florida 34994
Engineer:	Kinsley Horn & Associates 445 54th St. Vero Beach, FL 32960

Veranda Preserve East


Landscape Plans

Port St. Lucie, Florida
September 15, 2021

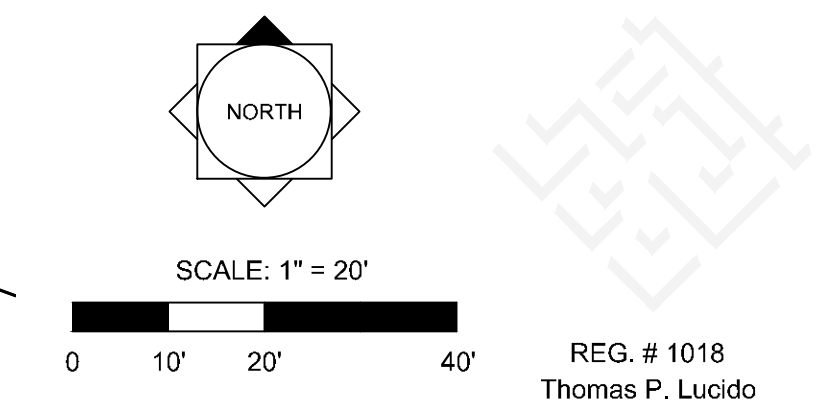
[illegible]

Designer	SAW	Sheet	22
Manager	SG		
Project Number	20-720		
Municipal Number			
Computer File	20-720 Veranda Preserve East La Plan.dwg		

© Copyright Lucido & Associates. These documents and their contents are the property of Lucido & Associates. Any reproductions, revisions, modifications or use of these documents without the express written consent of Lucido & Associates is prohibited by law.

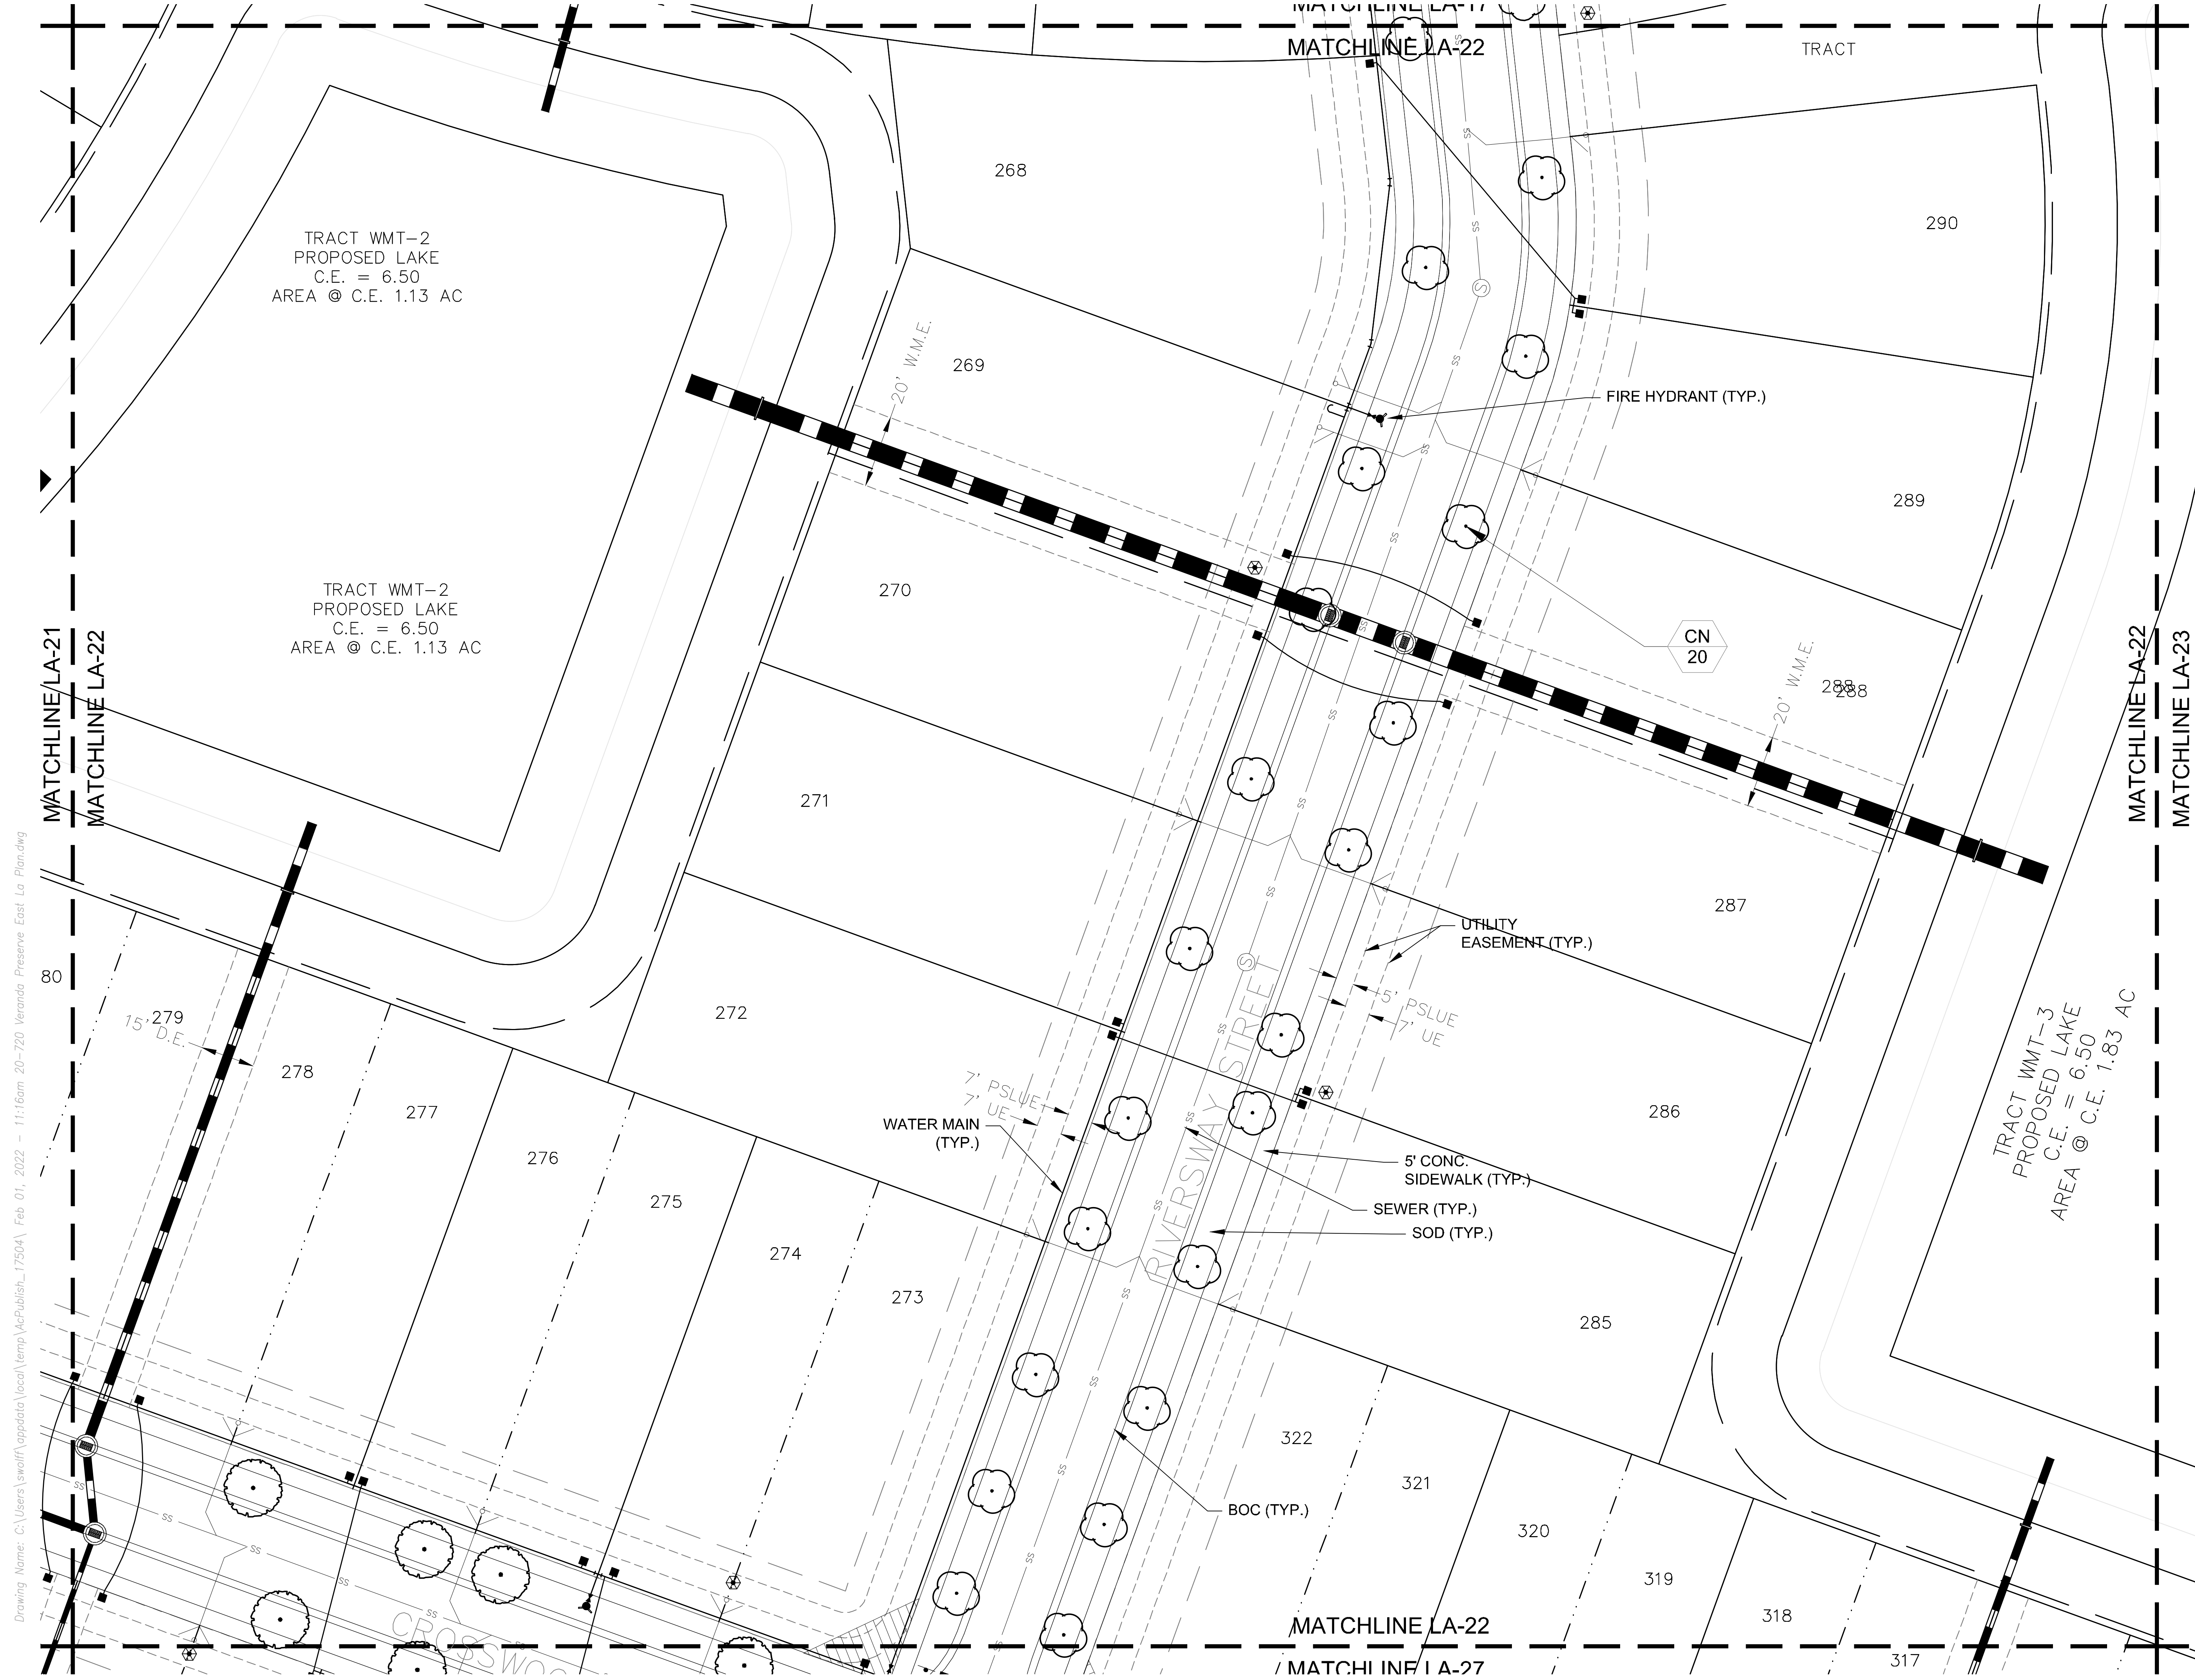

Drawing Name: C:\Users\swolf\appdata\local\temp\AcPublish_17504\Feb 01, 2022 -- 11:16am 20--720 Veranda Preserve East La Plan.dwg

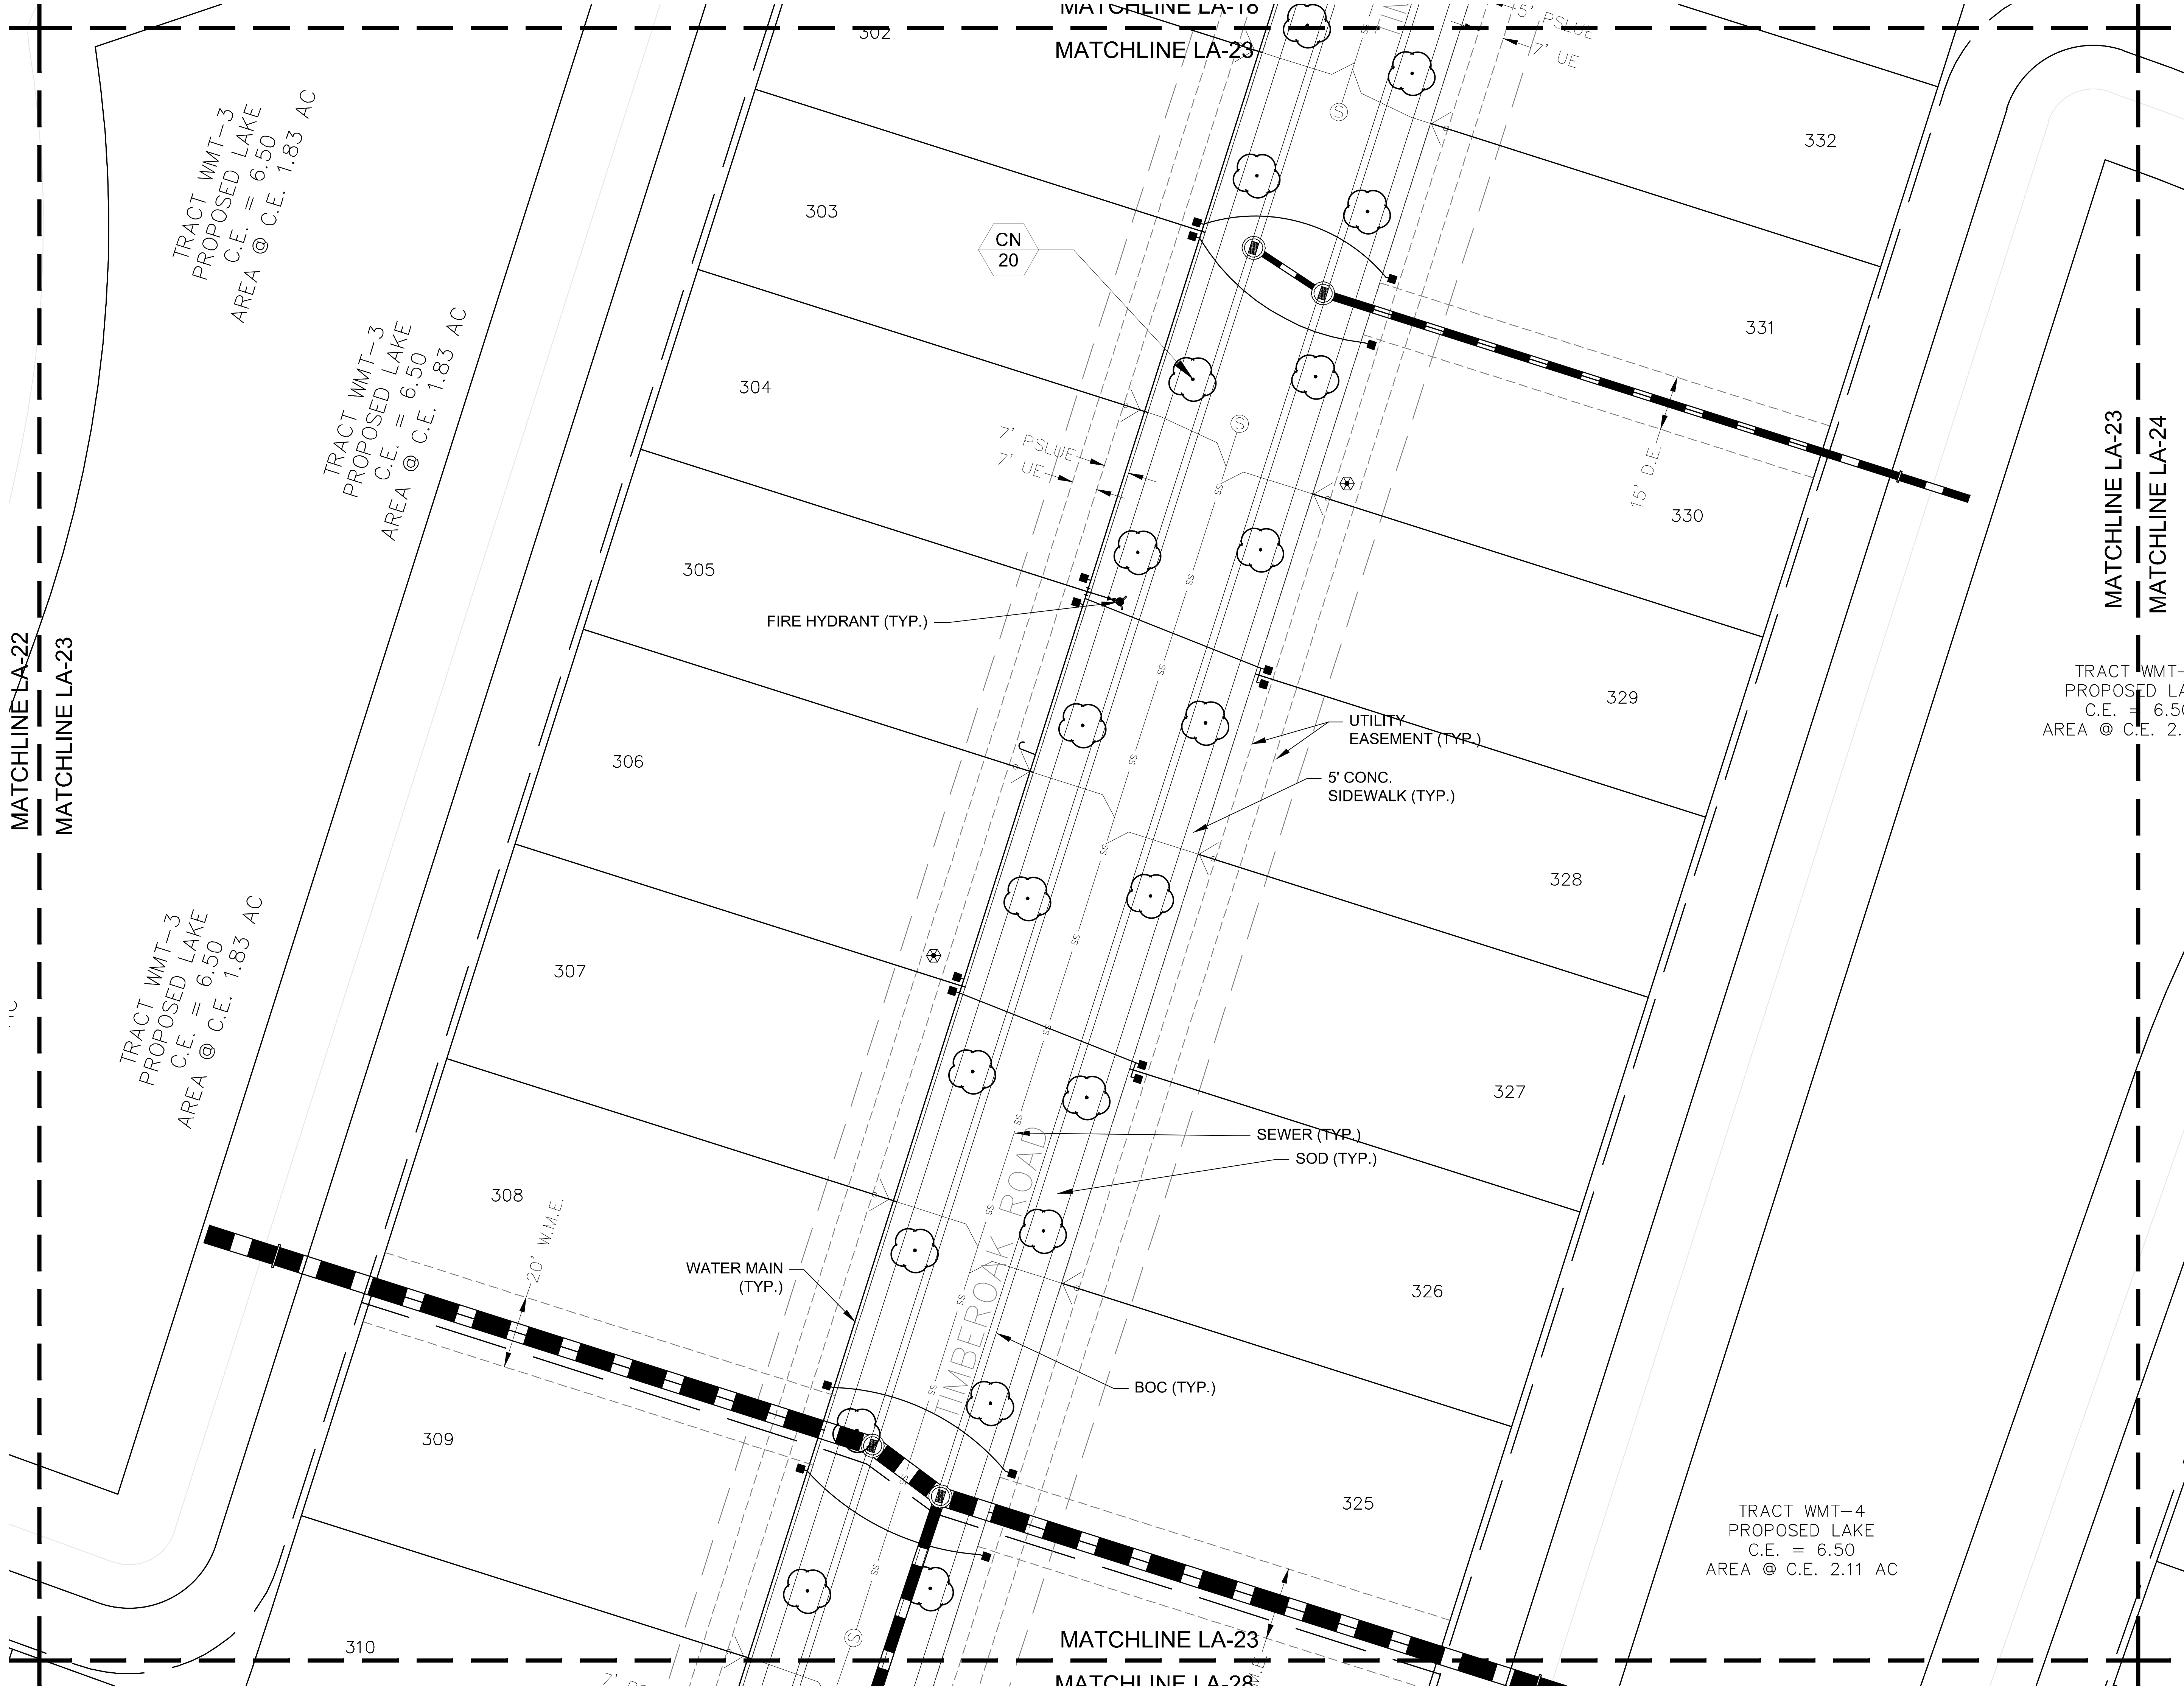

lucido & associates

701 SE Ocean Blvd., Stuart, Florida 34994 (772) 220-2100, Fax (772) 223-0221

Key / Location:

Location Map: n.t.s.

Project Team:

Client & Property Owner:	GreenPointe Communities, LLC Southern Hills Plantation Club 19860 Southern Hills Boulevard Brooksville, FL 34601
Land Planner / Landscape Architect:	Lucido & Associates 701 East Ocean Boulevard Stuart, Florida 34994
Engineer:	Kimley Horn & Associates 445 24th St. Vero Beach, FL 32960

Veranda Preserve East

Landscape Plans

Port St. Lucie, Florida
September 15, 2021

P21-241

Date	By	Description
09.15.21	SAW	Initial Submittal
01.26.22	SAW	ReSubmittal

NORTH


SCALE: 1" = 20'

REG. # 1018
Thomas P. Lucido


Designer	SAW	Sheet
Manager	SG	
Project Number	20-720	
Municipal Number		
Computer File	20-720 Veranda Preserve East La Plan.dwg	

© Copyright Lucido & Associates. These documents and their contents are the property of Lucido & Associates. Any reproductions, revisions, modifications or use of these documents without the express written consent of Lucido & Associates is prohibited by law.

Drawing Name: C:\Users\swolf\appdata\local\temp\AcPublish_17504\ Feb 01, 2022 -- 11:16am 20-720 Veranda Preserve East La Plandwg

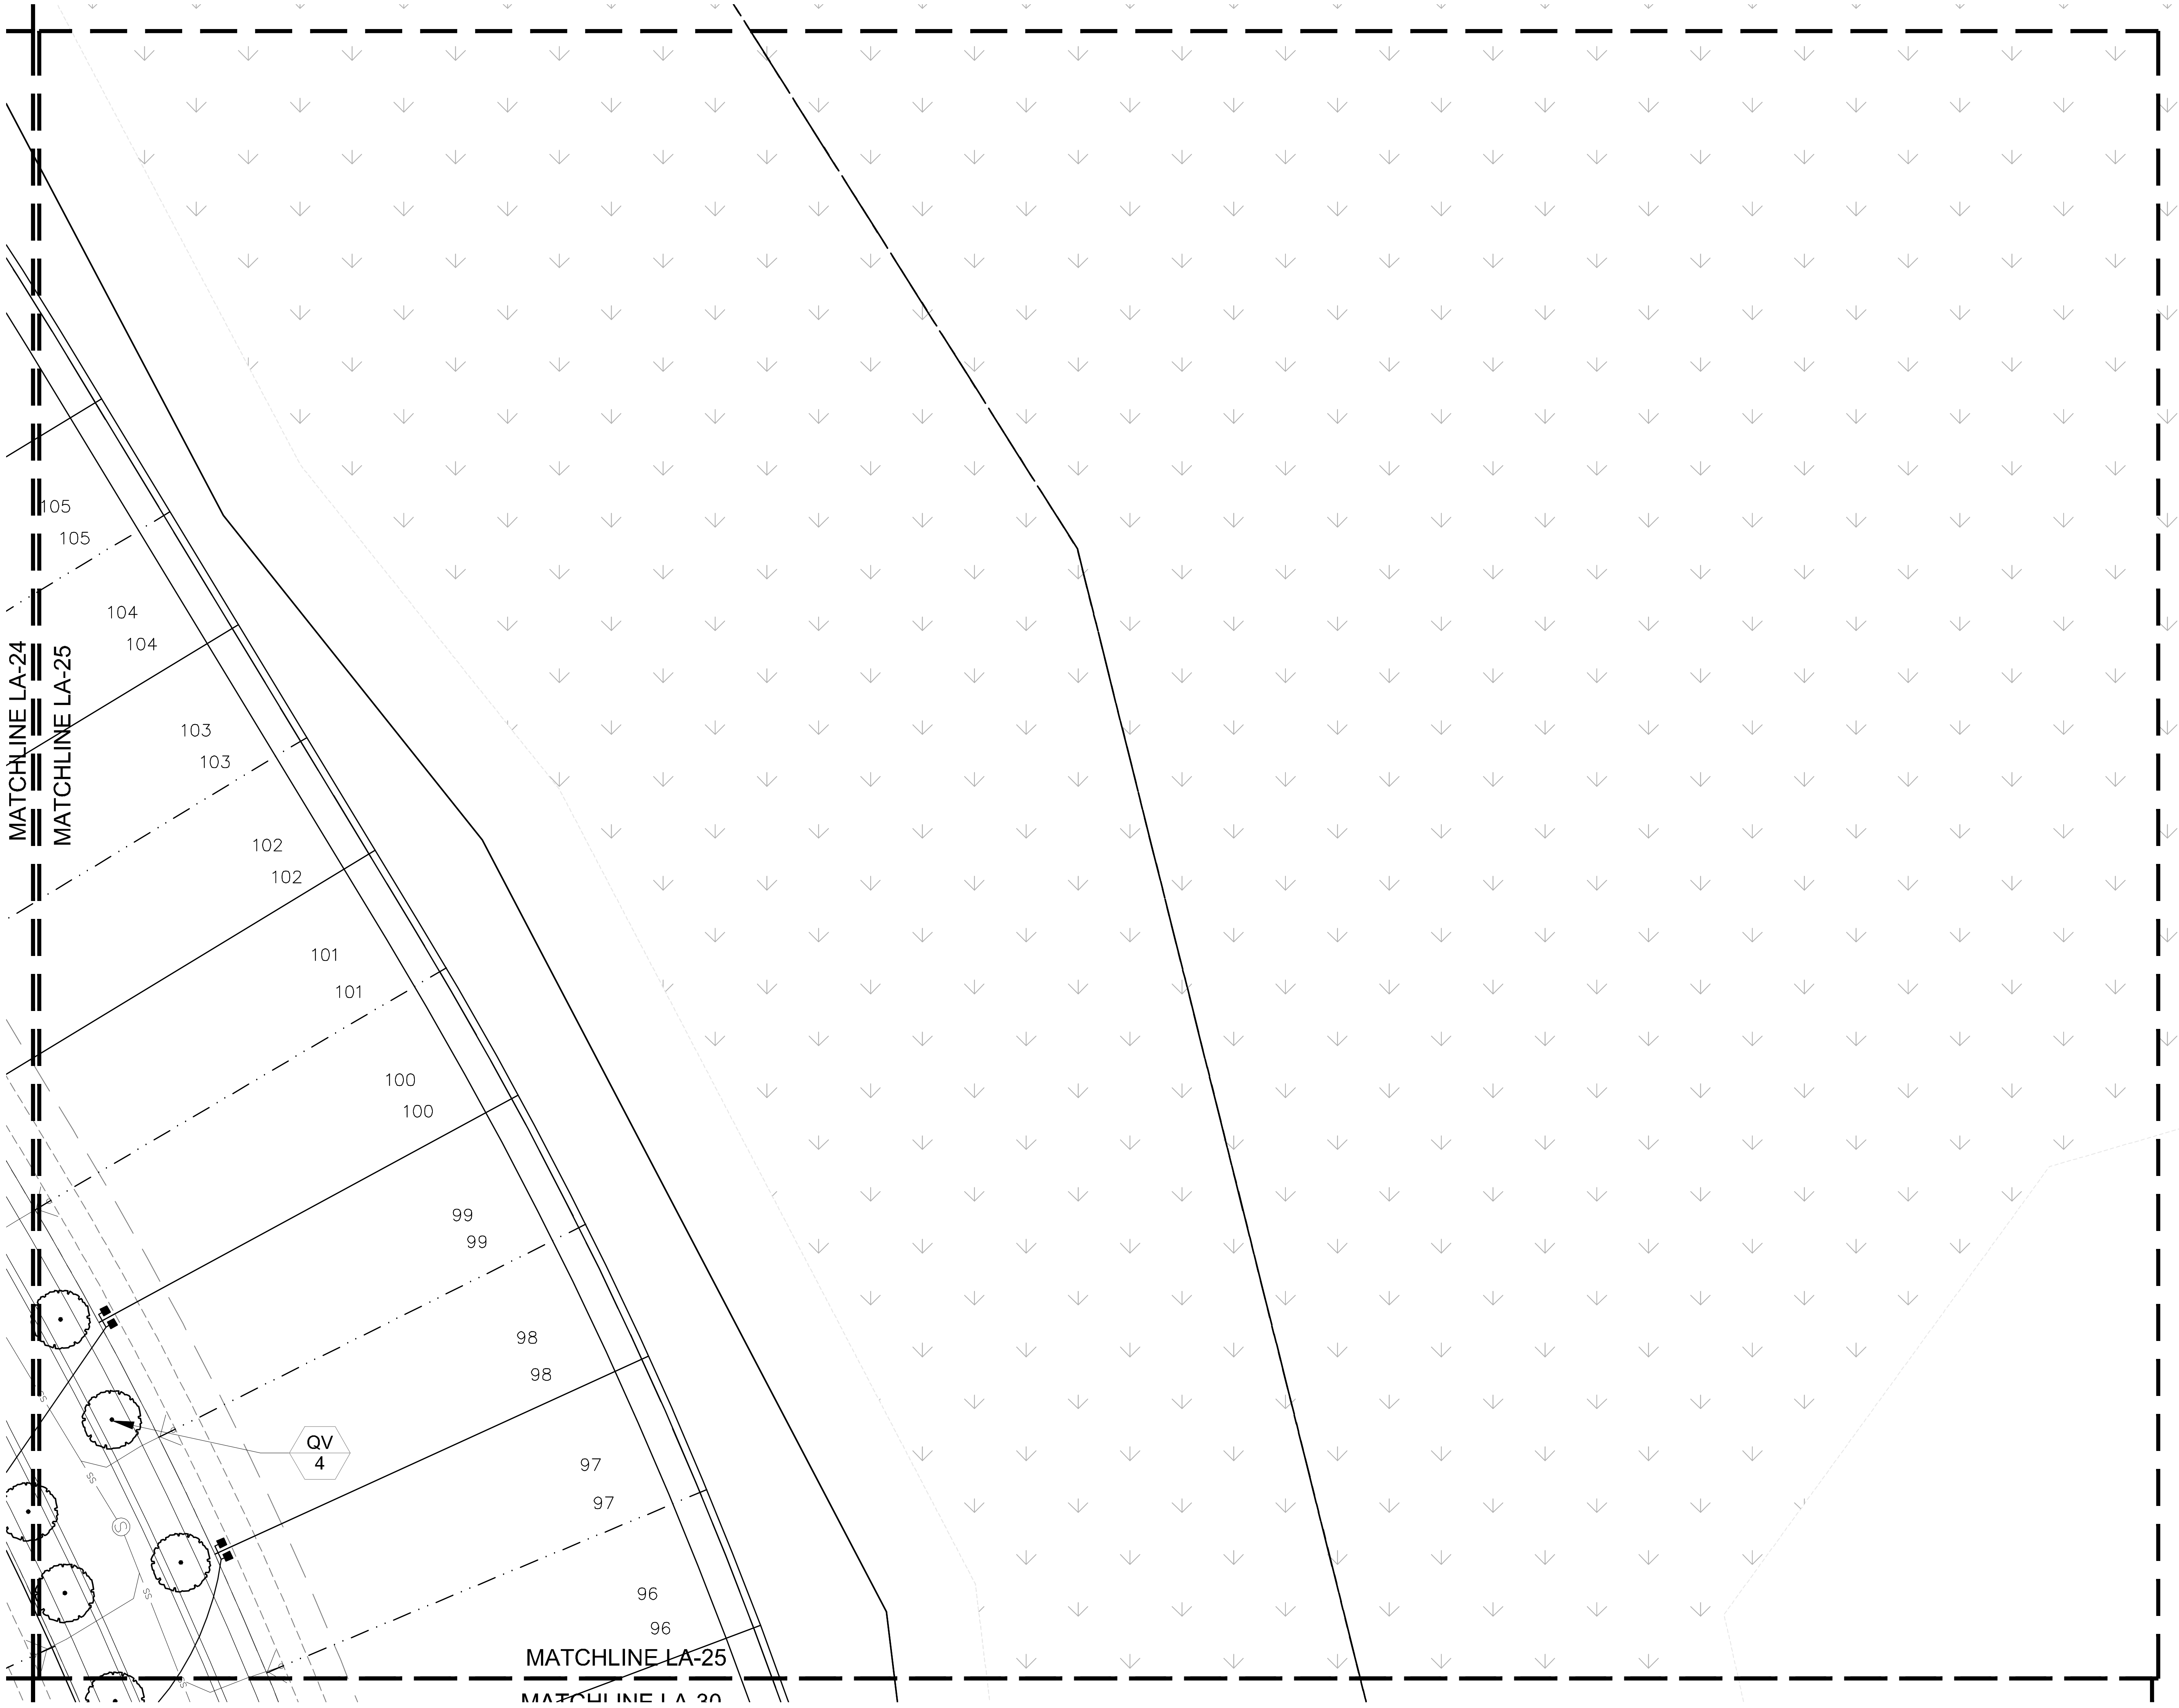

Key / Location:

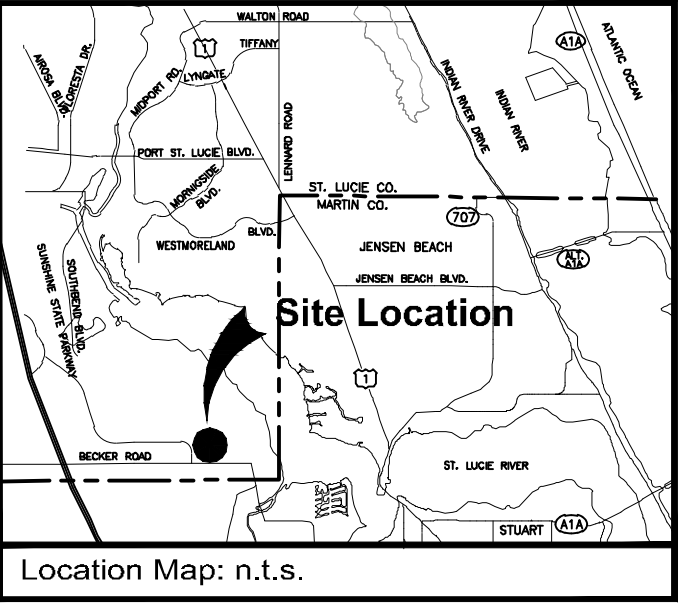

Project Team:

- Client & Property Owner:

GreenPointe Communities, LLC
Southern Hills Plantation Club
19660 Southern Hills Boulevard
Brooksville, FL 34601
- Land Planner / Landscape Architect:

Lucido & Associates
701 East Ocean Boulevard
Stuart, Florida 34994
- Engineer:


Kimley Horn & Associates
445 24th St.
Vero Beach, FL 32960

Veranda
Preserve East

Landscape Plans


Port St. Lucie, Florida
September 15, 2021

P21-241		
Date	By	Description
09.15.21	SAW	Initial Submittal
01.26.22	SAW	ReSubmittal

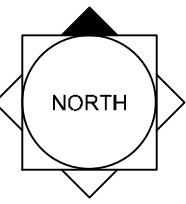

NORTH

SCALE: 1" = 20'


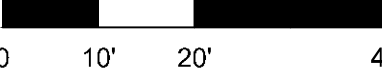


REG. # 1018
Thomas P. Lucido


Designer	SAW	Sheet
Manager	SG	
Project Number	20-720	
Municipal Number		
Computer File	20-720 Veranda Preserve East La Plan.dwg	

Landscape Plans

P21-241

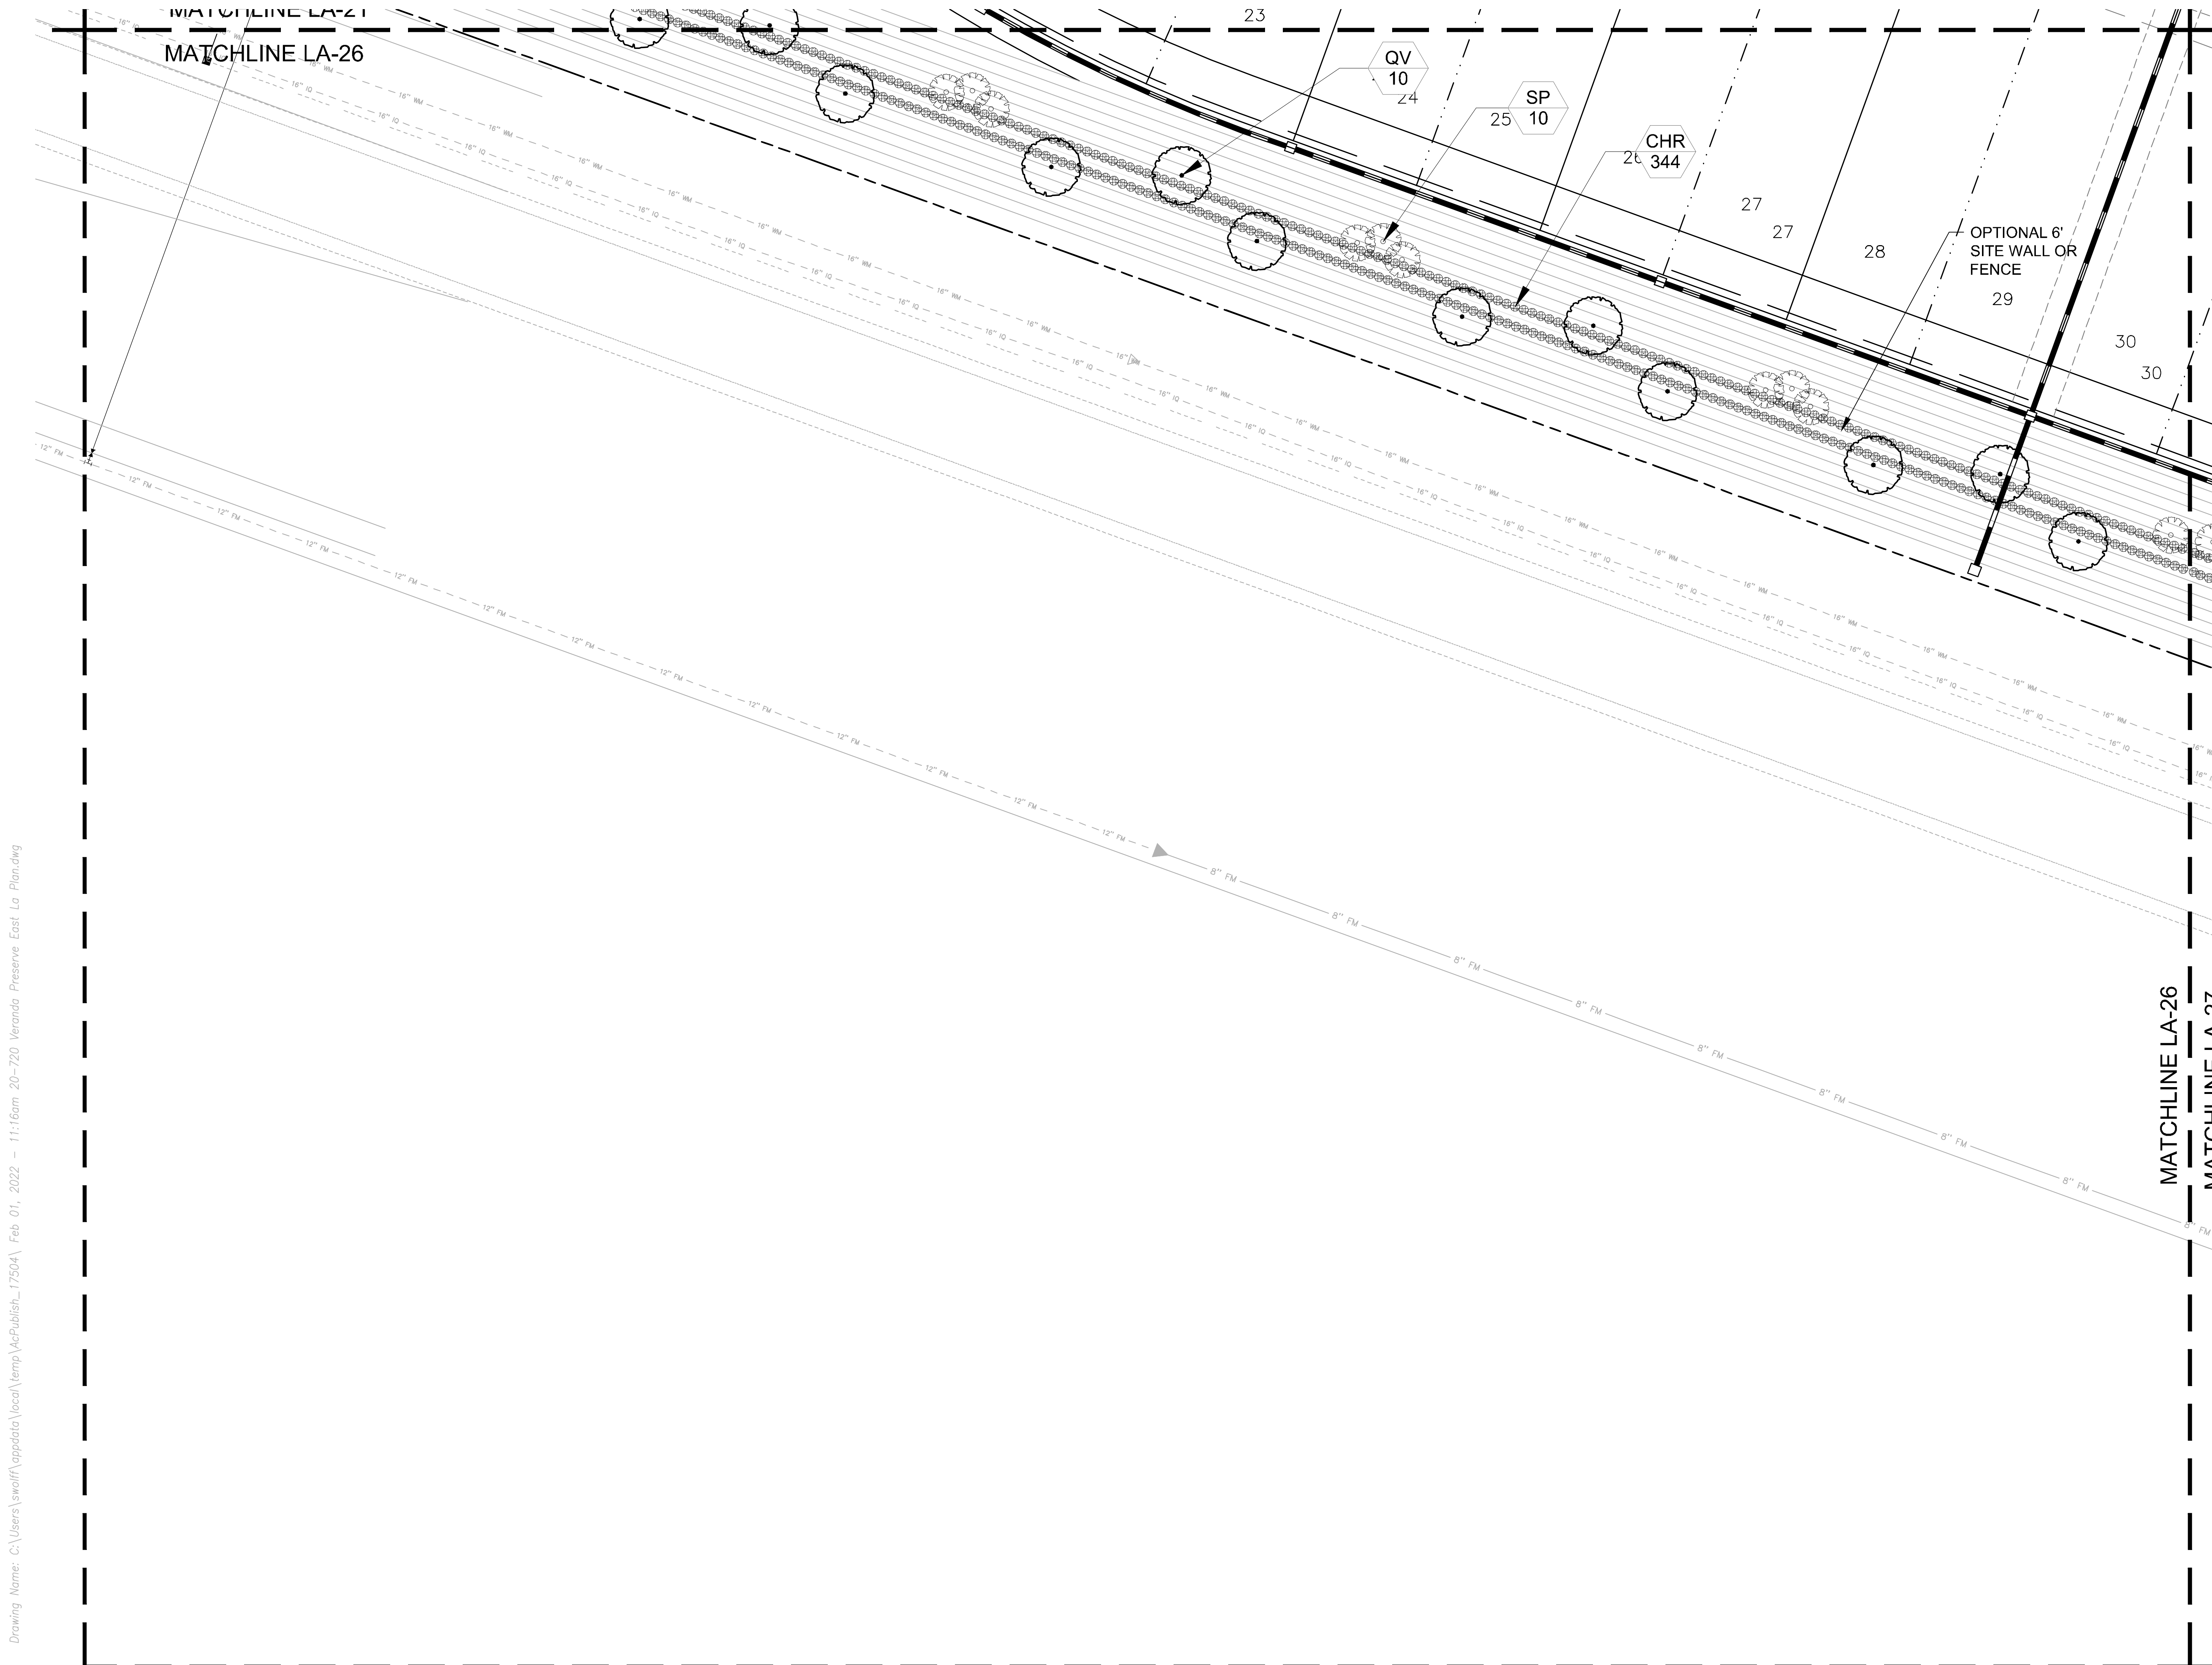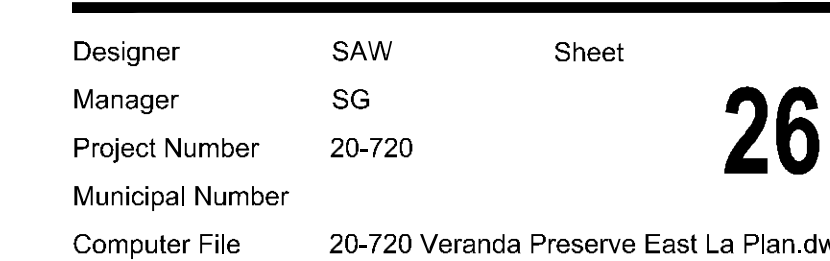

Drawing Name: C:\Users\swolf\appdata\local\temp\AcPublish_17504\ Feb 01, 2022 -- 11:16am 20--720 Veranda Preserve East La Plan.dwg

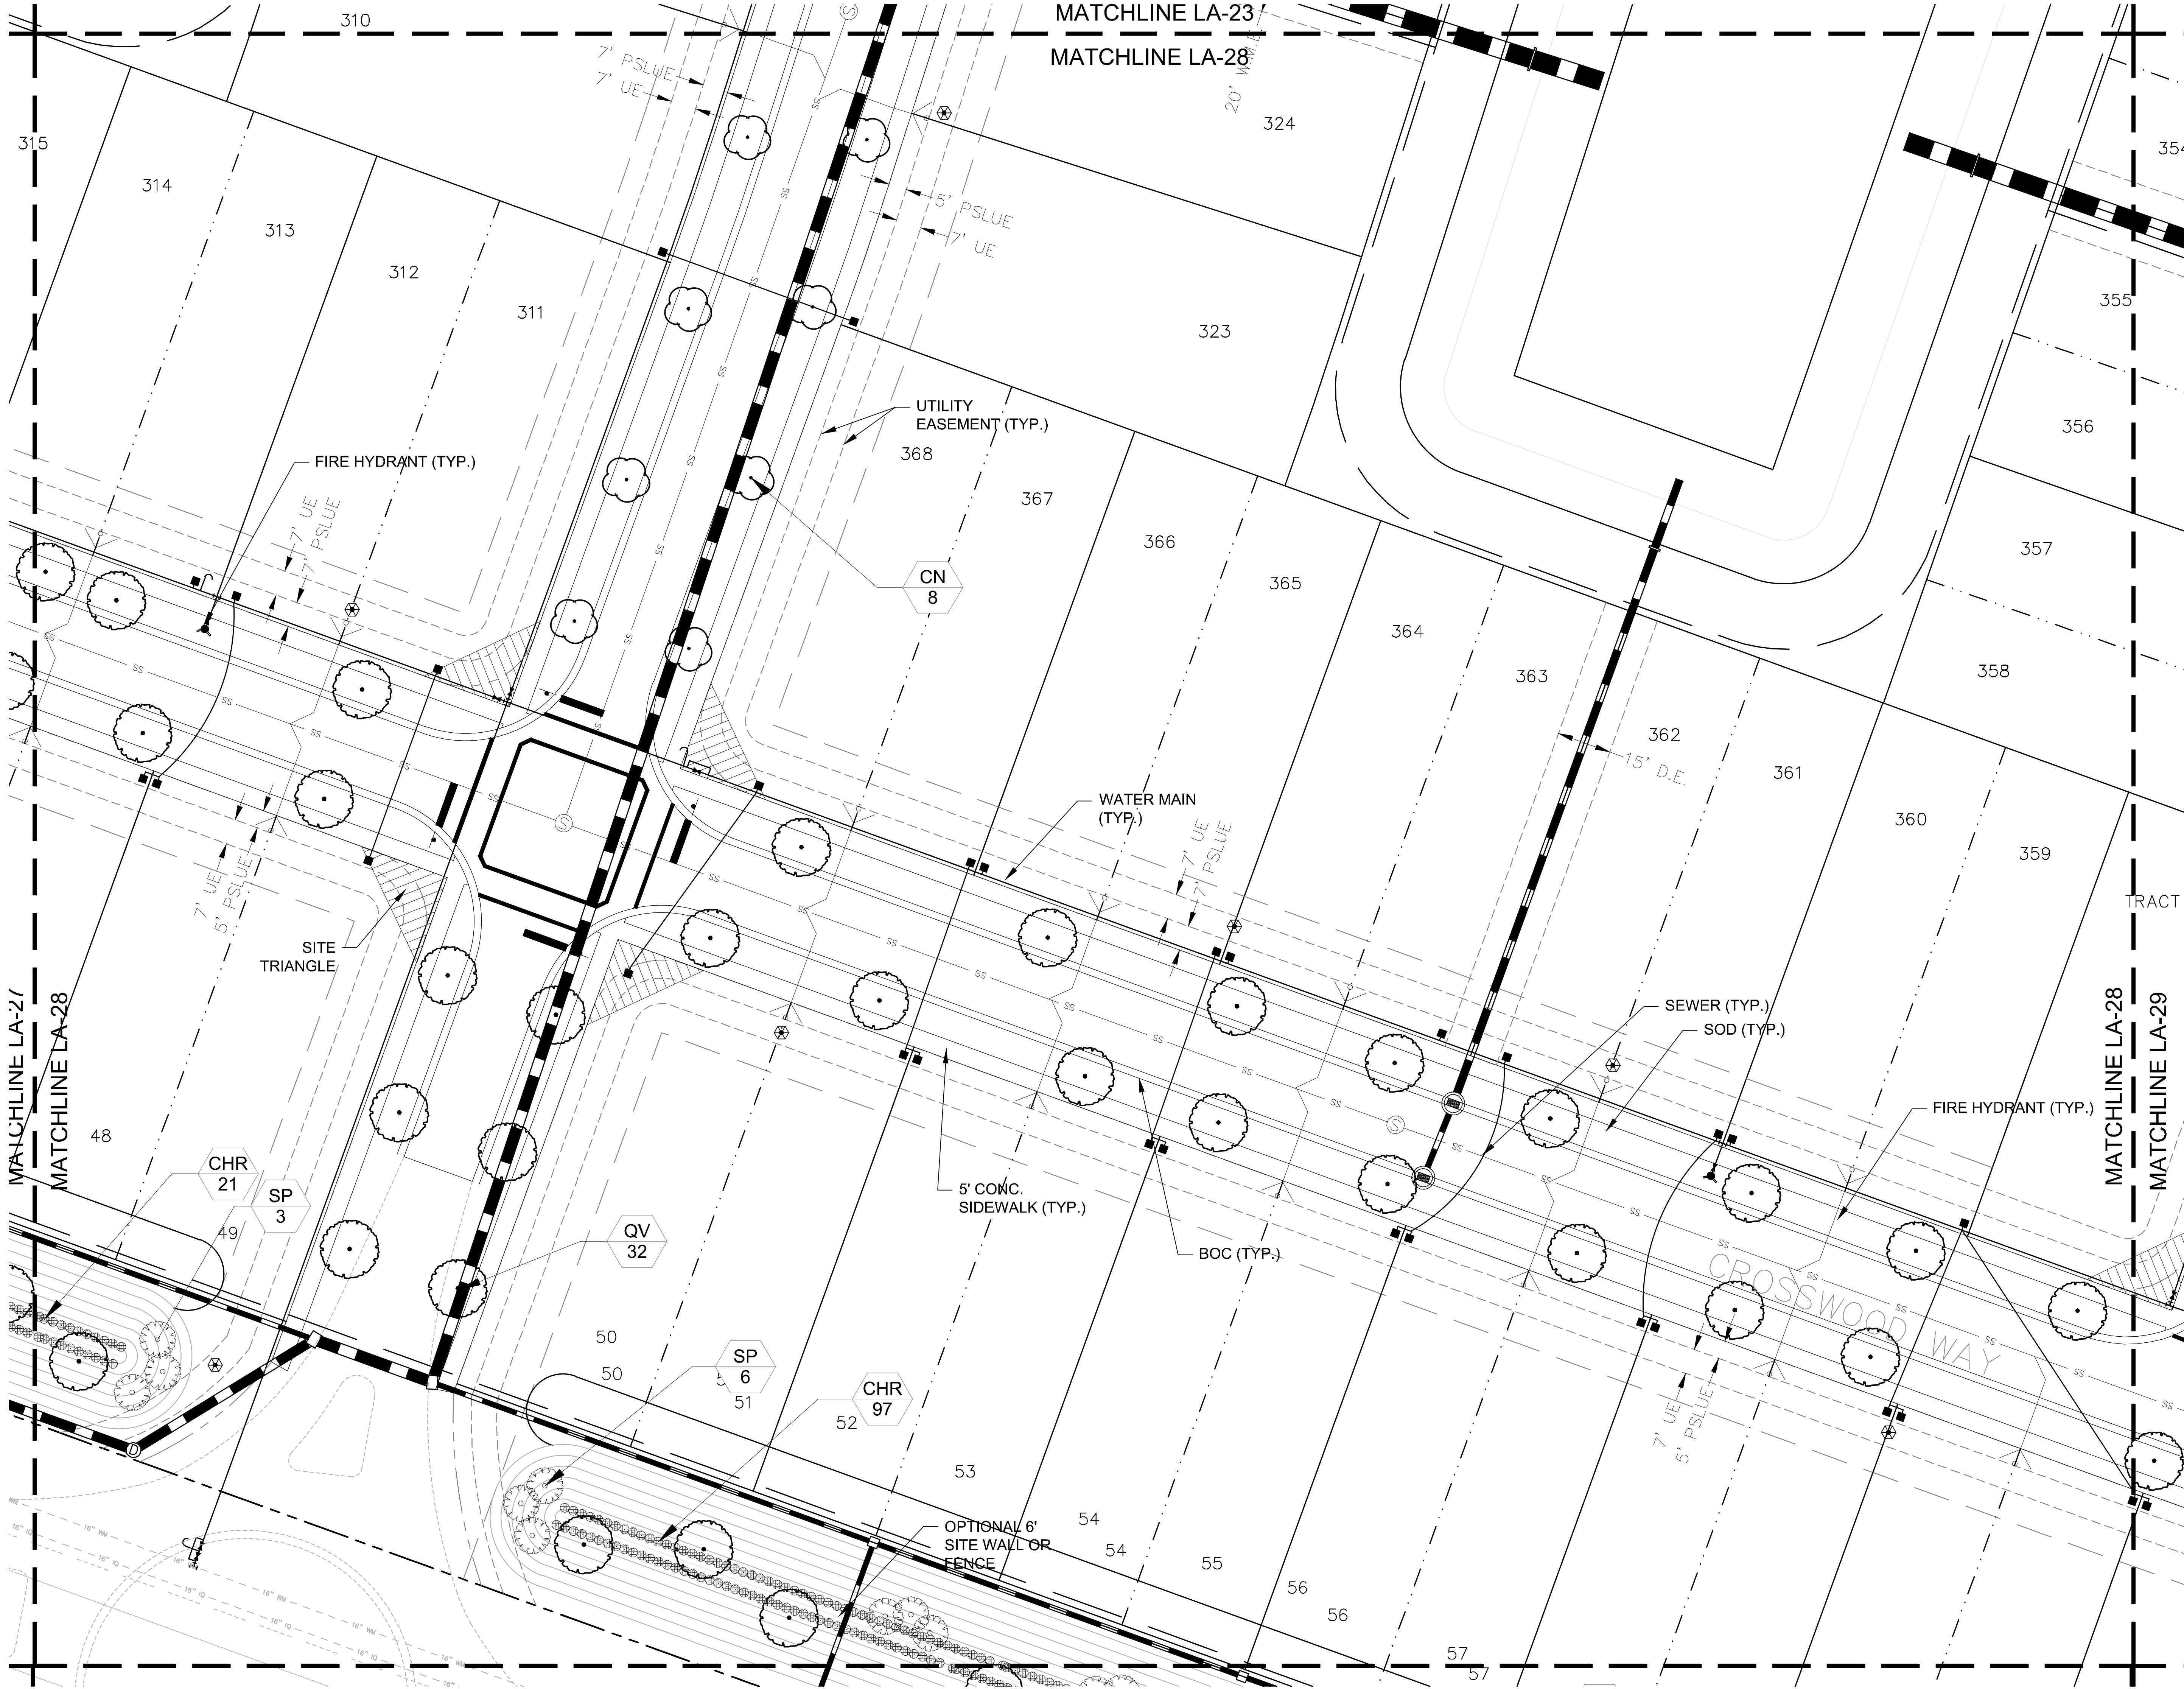




lucido & associates

701 SE Ocean Blvd., Stuart, Florida 34994 (772) 220-2100, Fax (772) 223-0221

Key / Location:

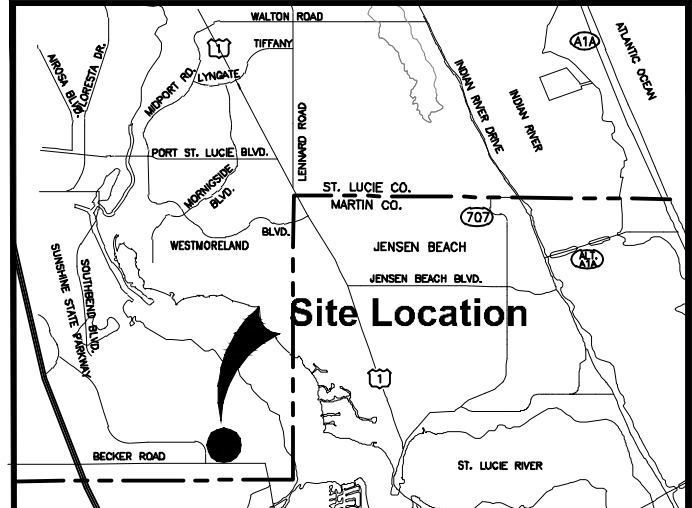

Site Location

Location Map: n.t.s.

Project Team:

Client & Property Owner:

GreenPointe Communities, LLC
Southern Hills Plantation Club
19660 Southern Hills Boulevard
Brooksville, FL 34601

Land Planner / Landscape Architect:

Lucido & Associates
701 East Ocean Boulevard
Stuart, Florida 34994

Engineer:


Kimley Horn & Associates
445 24th St.
Vero Beach, FL 32960

Veranda Preserve East

Landscape Plans


Port St. Lucie, Florida
September 15, 2021

P21-241		
Date	By	Description
09.15.21	SAW	Initial Submittal
01.26.22	SAW	ReSubmittal

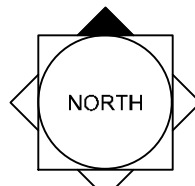

NORTH

SCALE: 1" = 20'

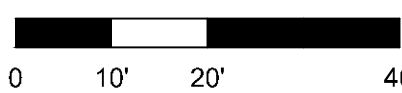

0 10' 20' 40'

REG. # 1018
Thomas P. Lucido

Designer SAW

Manager SG

Project Number 20-720

Municipal Number

Computer File 20-720 Veranda Preserve East La Plan.dwg

Sheet

28

© Copyright Lucido & Associates. These documents and their contents are the property of Lucido & Associates. Any reproductions, revisions, modifications or use of these documents without the express written consent of Lucido & Associates is prohibited by law.


Engineer: Kimley Horn & Associates
445 24th St.
Vero Beach, FL 32960

Landscape Plans

Port St. Lucie, Florida
September 15, 2021


P21-241

Date	By	Description
09.15.21	SAW	Initial Submittal
01.26.22	SAW	ReSubmittal

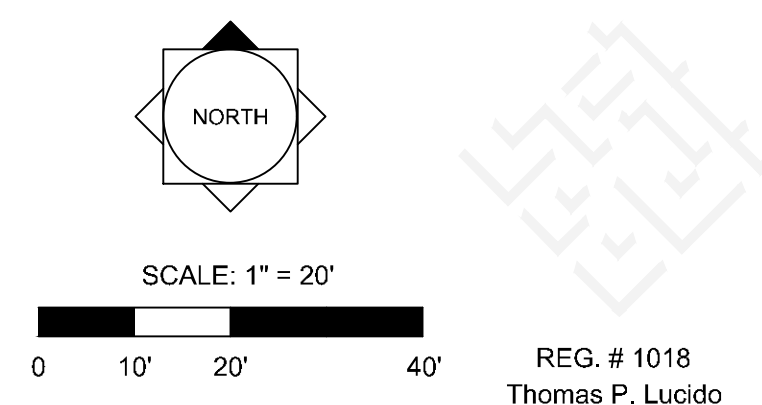


Designer	SAW	Sheet
Manager	SG	
Project Number	20-720	
Municipal Number		
Computer File	20-720 Veranda Preserve East La Plan	


© Copyright Lucido & Associates. These documents and their contents are the property of Lucido & Associates. Any reproductions, revisions, modifications or use of these documents without the express written consent of Lucido & Associates is prohibited by law.

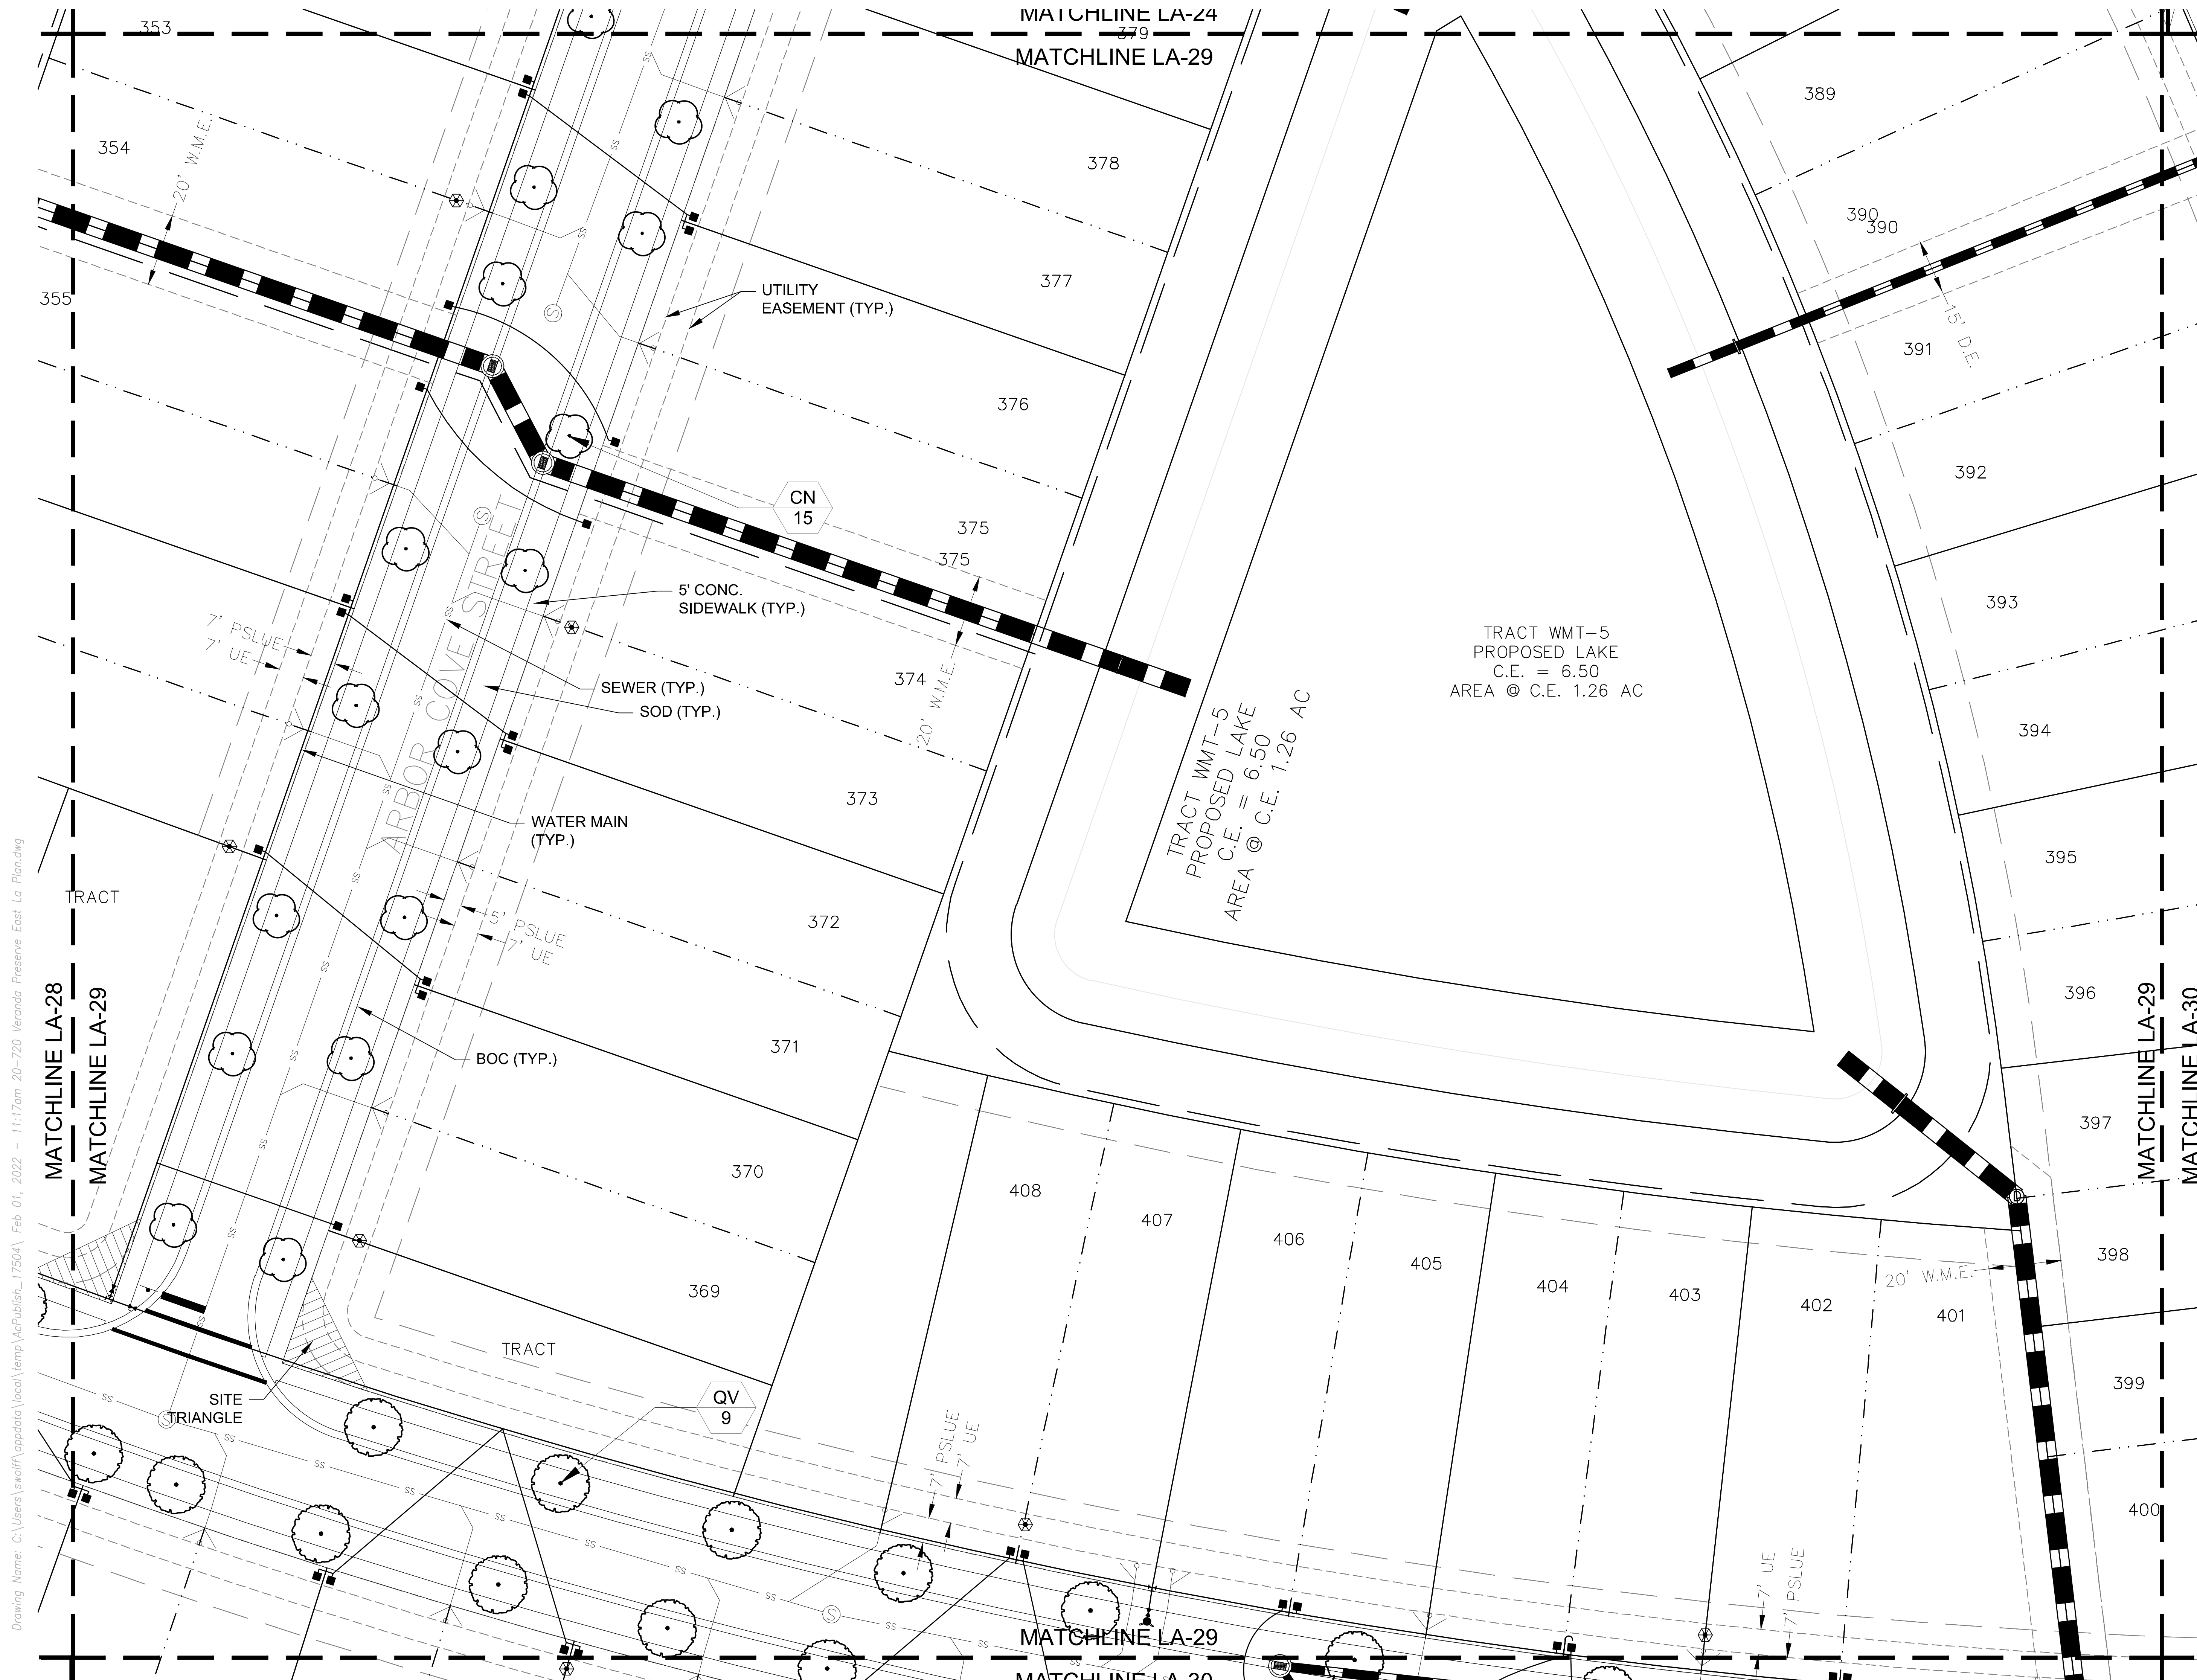

Drawing Name: C:\Users\swolf\appdata\local\temp\AcPublish_17504\Feb 01, 2022 -- 11:17am 20-720 Veranda Preserve East La Plan.dwg

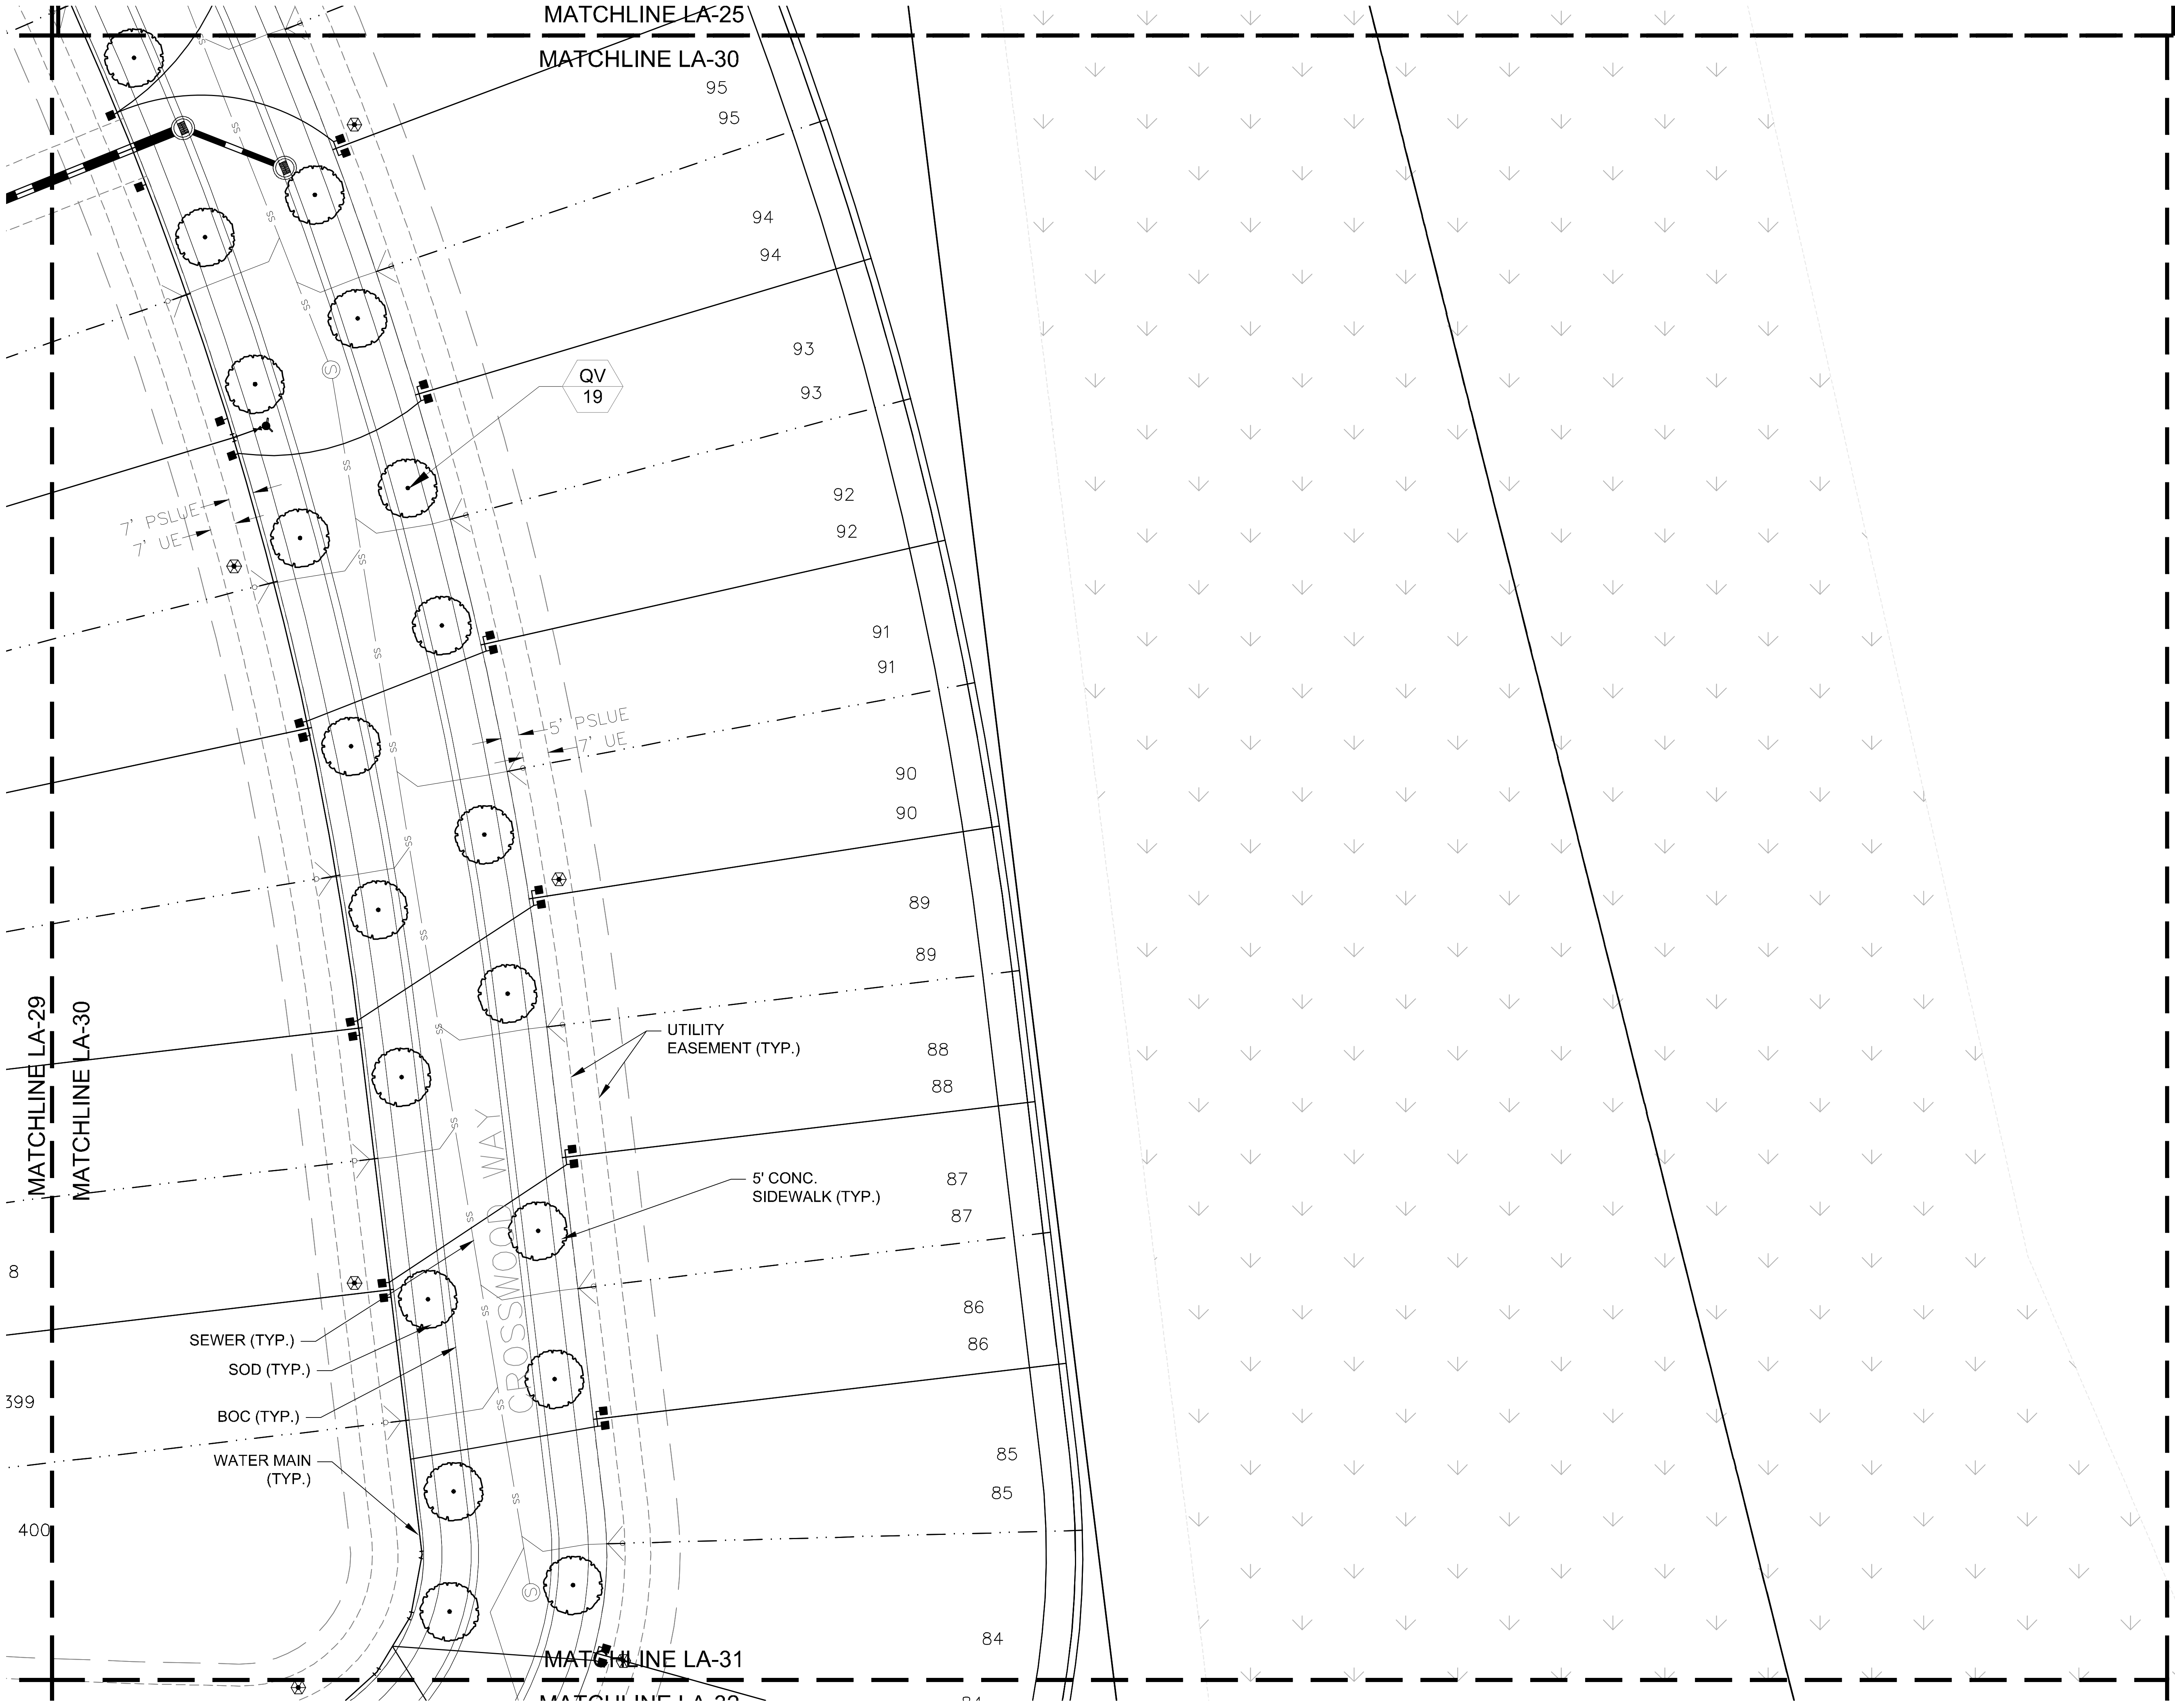

Key / Location:

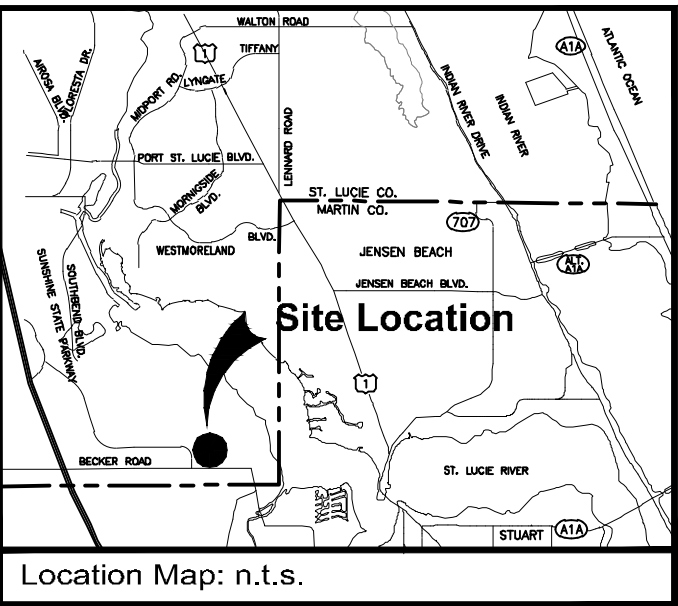

Project Team:

Client & Property Owner: GreenPoint Communities, LLC
Southern Hills Plantation Club
19660 Southern Hills Boulevard
Brooksville, FL 34601

Land Planner / Landscape Architect: Lucido & Associates
701 East Ocean Boulevard
Stuart, Florida 34994


Engineer: Kinley Horn & Associates
445 24th St.
Vero Beach, FL 32960

Veranda Preserve East

Landscape Plans

Port St. Lucie, Florida
September 15, 2021


P21-241		
Date	By	Description
09.15.21	SAW	Initial Submittal
01.26.22	SAW	ReSubmittal

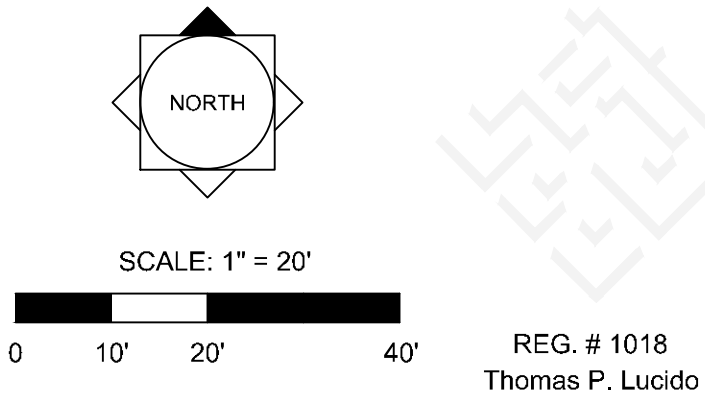

Designer	SAW	Sheet
Manager	SG	
Project Number	20-720	
Municipal Number		
Computer File	20-720 Veranda Preserve East La Plan.dwg	



30


Drawing Name: C:\Users\swolf\appdata\local\temp\acPublish_17504\Feb 01, 2022 -- 11:17am 20-720 Veranda Preserve East La Plan.dwg

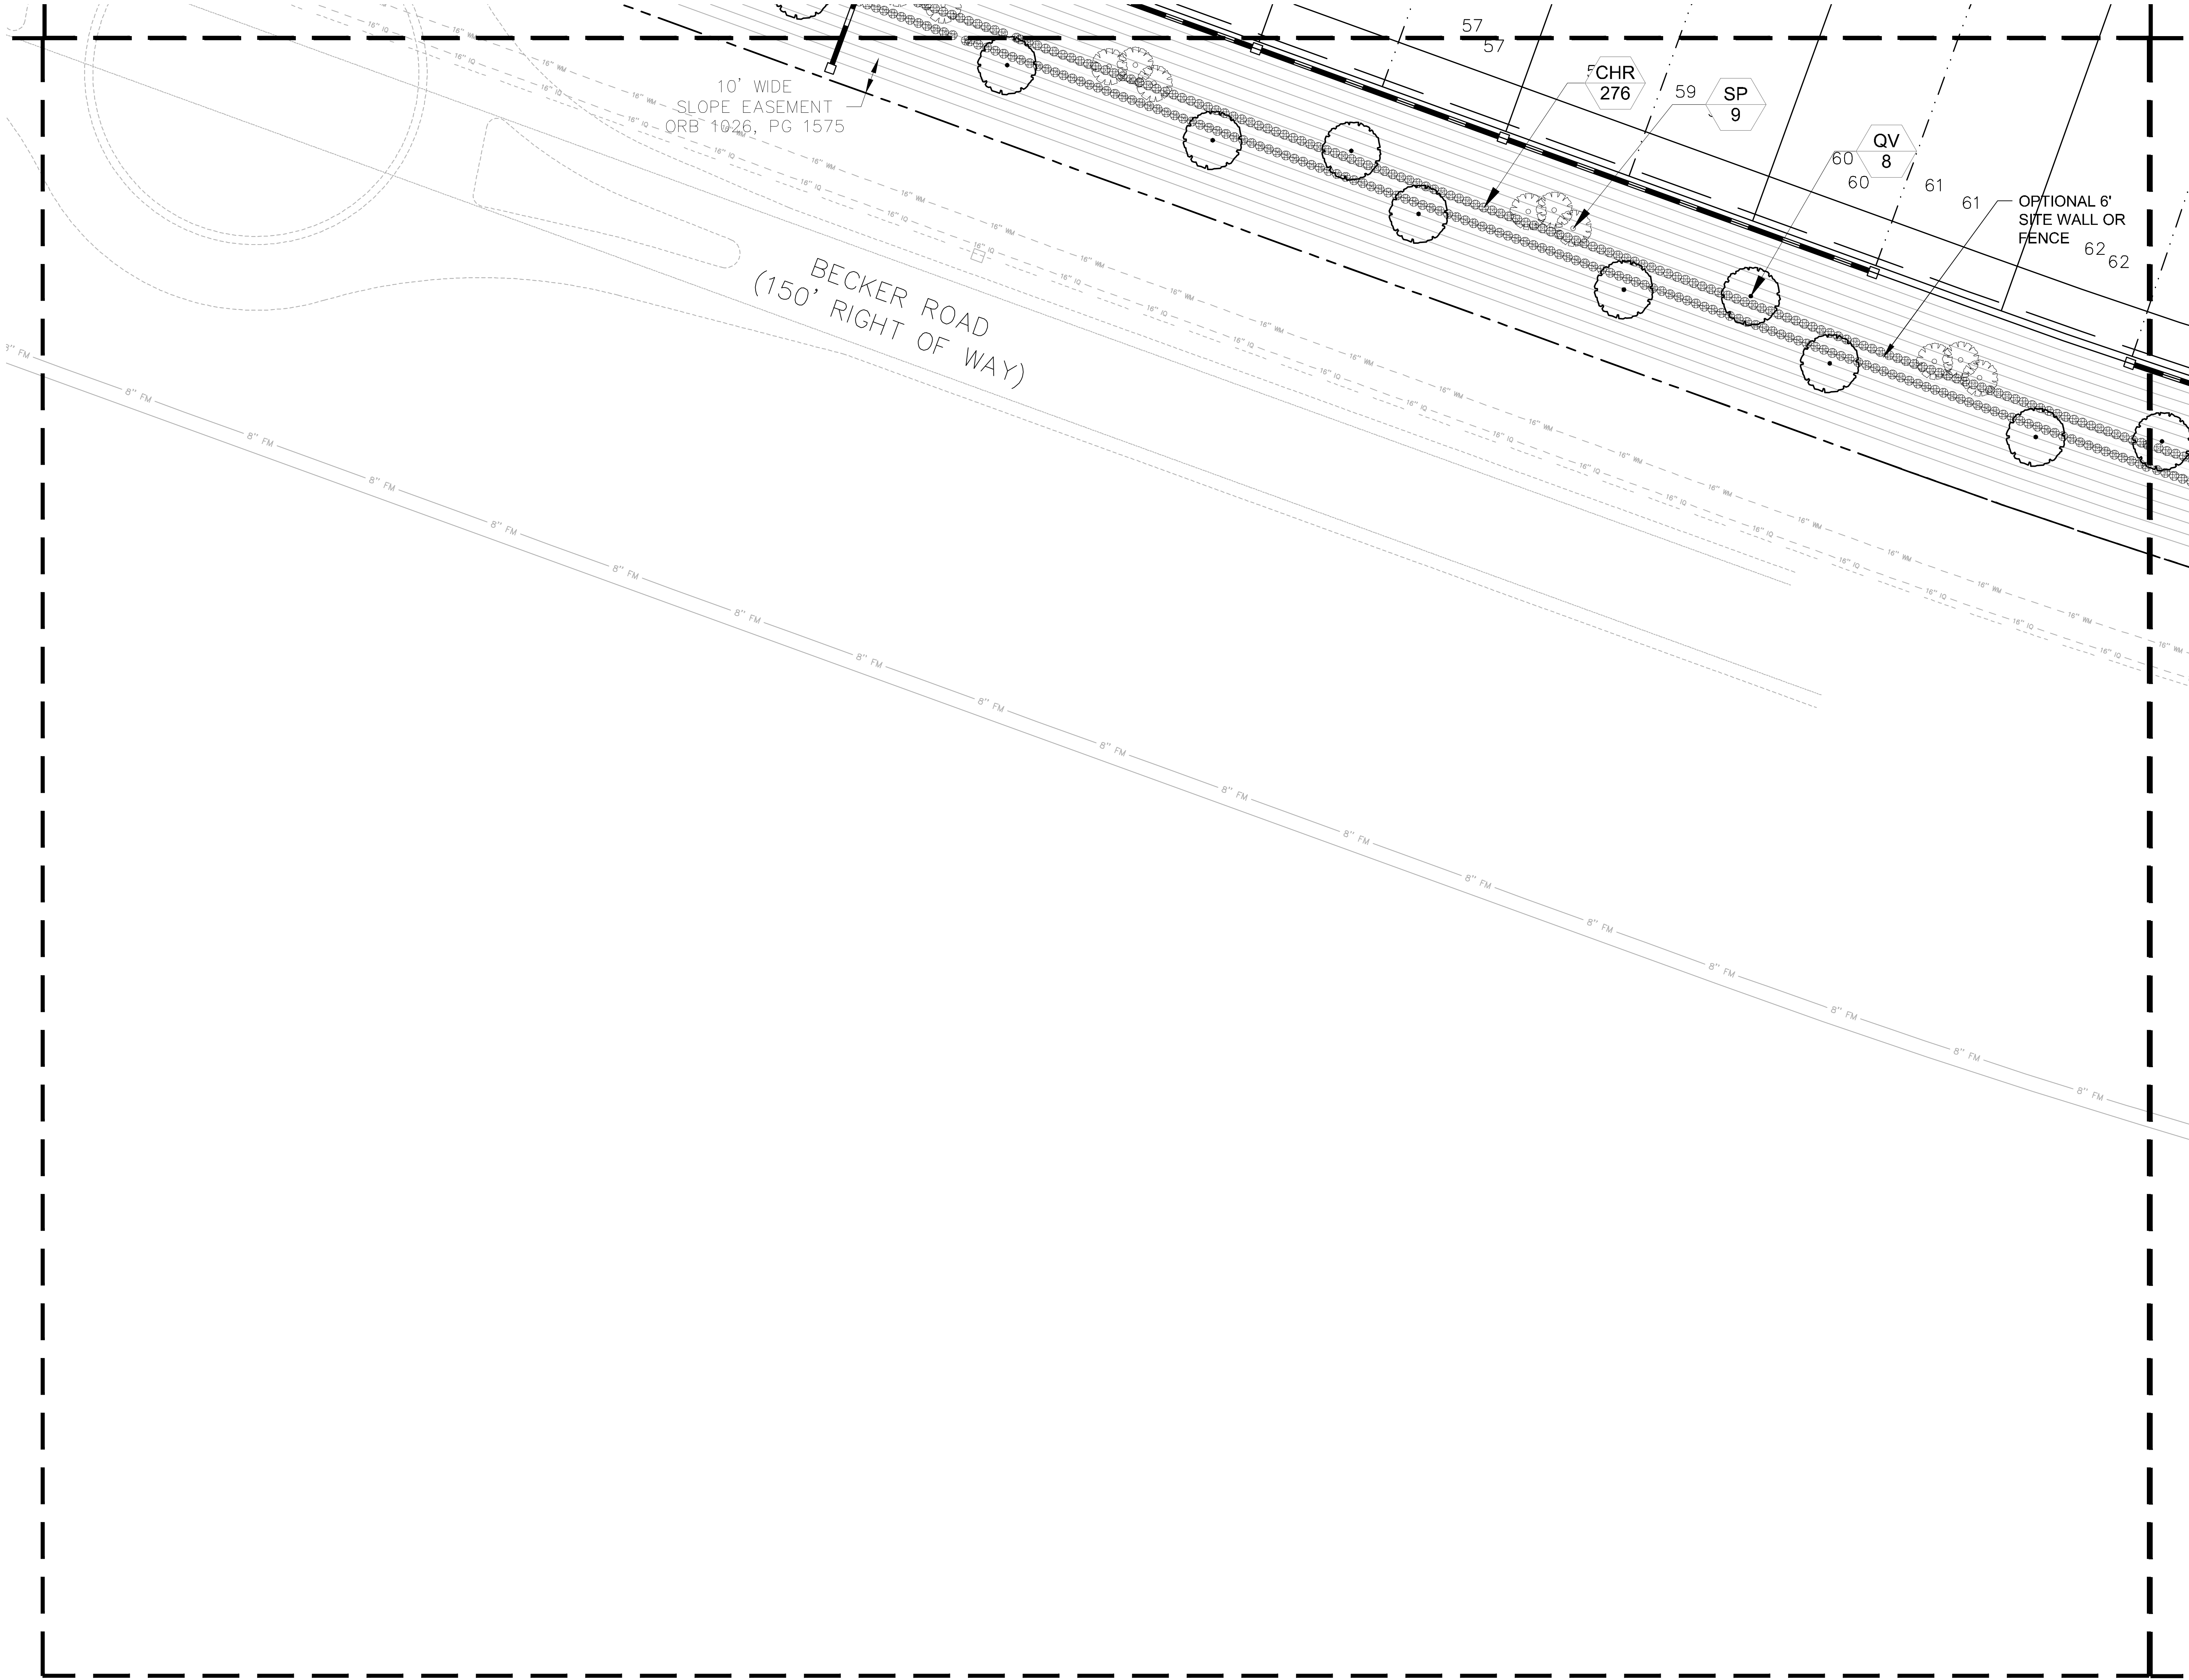

Veranda Preserve East

Landscape Plans

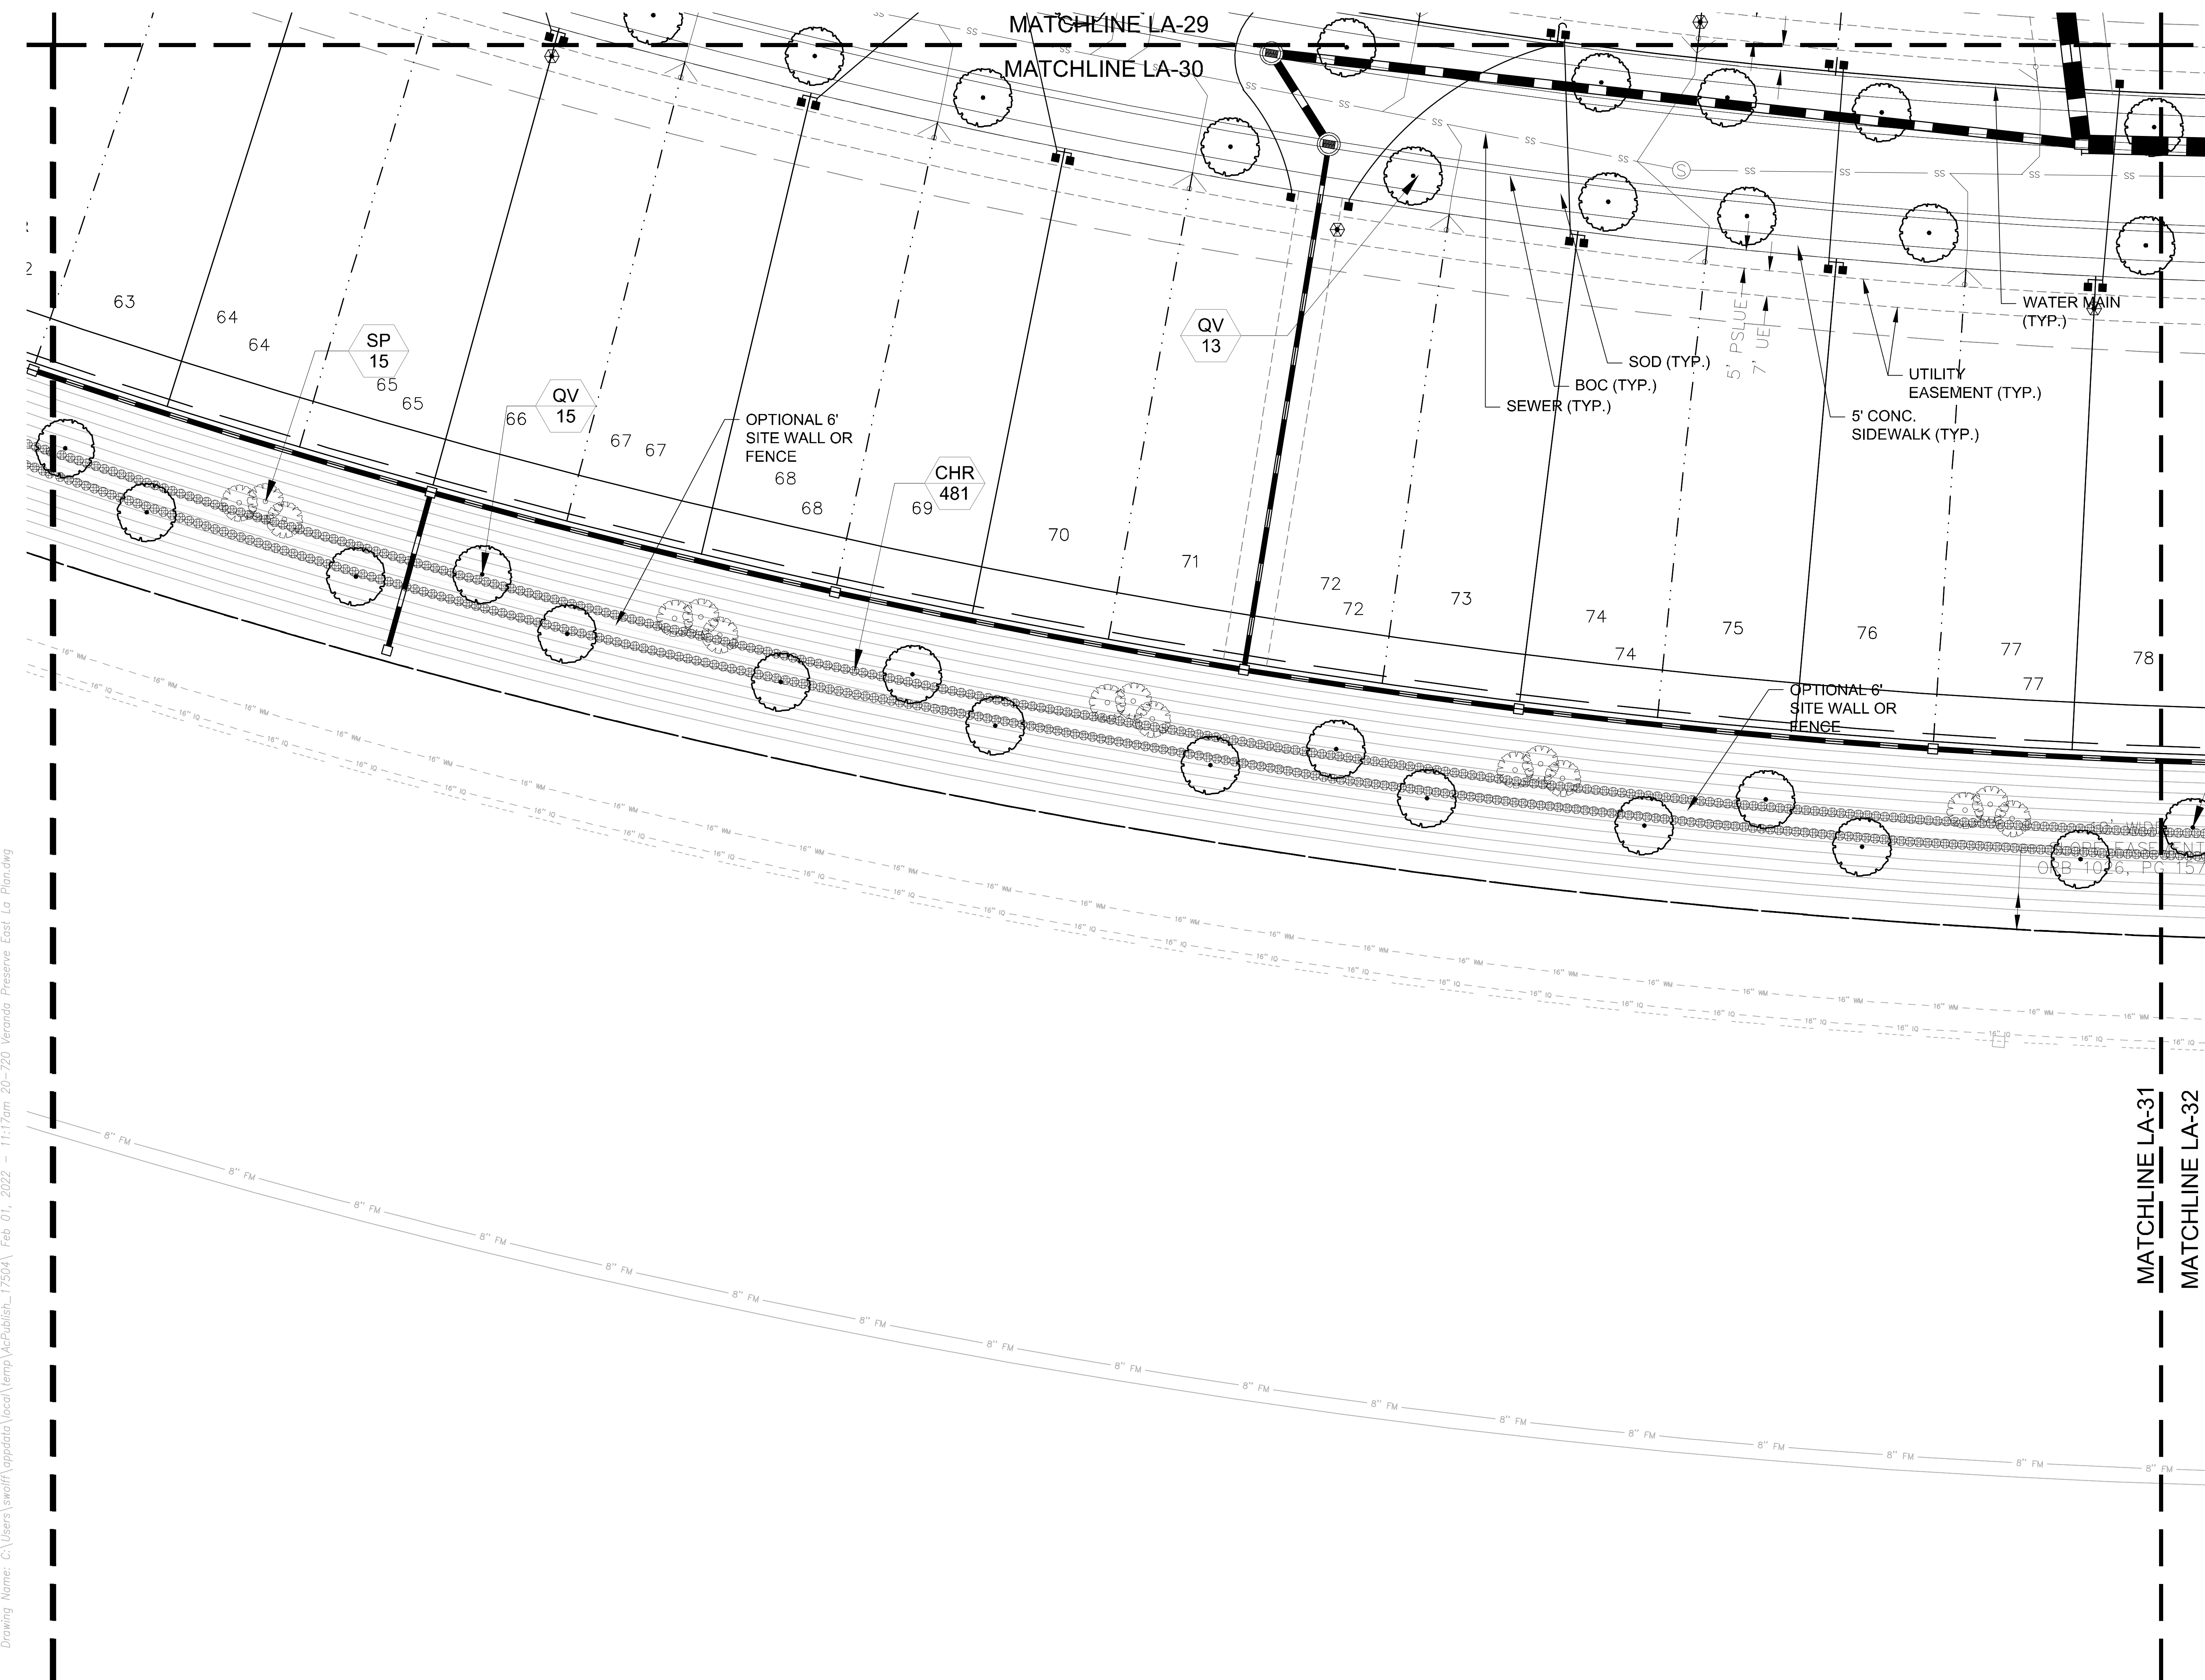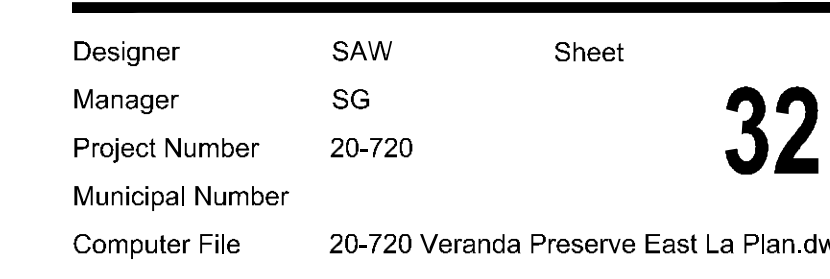[illegible]

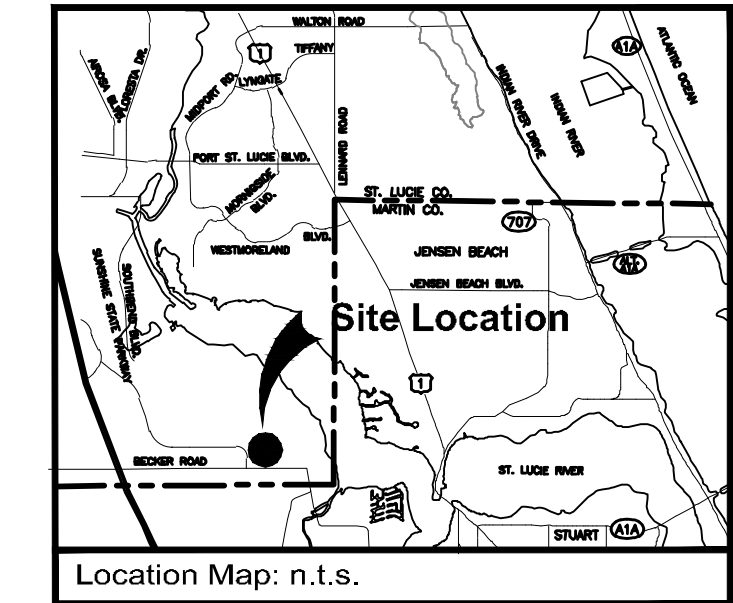

N.T.S.

**Client &
Property Owner:** GreenPointe Communities, LLC
Southern Hills Plantation Club
19850 Southern Hills Boulevard
Brooksville, FL 34601

**Land Planner /
Landscape Architect:** Lucido & Associates
701 East Ocean Boulevard
Stuart, Florida 34994


Engineer: Kimley Horn & Associates
445 24th St.
Vero Beach, FL 32960

Landscape Plans


Port St. Lucie, Florida
September 15, 2021

P21-241

Date	By	Description
09.15.21	SAW	Initial Submittal
01.26.22	SAW	ReSubmittal

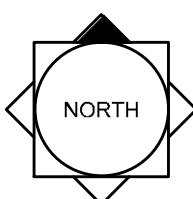




SCALE: 1" = n.t.s

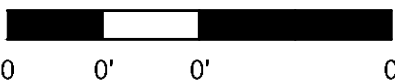

REG. # 1018
Thomas P. Lucido

Designer --- Sheet
 Manager ---
 Project Number --- **33**
 Municipal Number ---
 Computer File 20-720 Veranda Preserve East La Plan.dwg

© Copyright Lucido & Associates. These documents and their contents are the property of Lucido & Associates. Any reproductions, revisions, modifications or use of these documents without the express written consent of Lucido & Associates is prohibited by law.

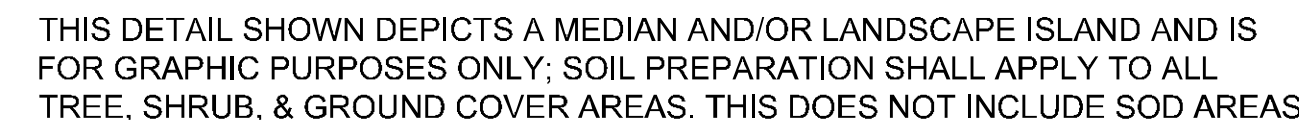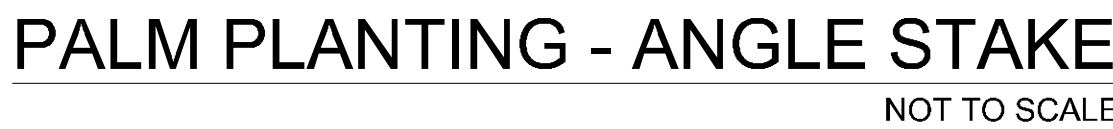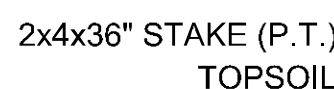

- TOPSOIL SHALL BE NATURAL, FRIABLE, FINE LOAMY SOIL POSSESSING CHARACTERISTICS OF REPRESENTATIVE TOPSOIL IN THE VICINITY OF THE PROJECT SITE THAT PRODUCES HEAVY GROWTH.
- TOPSOIL SHALL HAVE A PH RANGE OF 5.5-7.4, FREE FROM SUBSOIL, WEEDS, LITTER, SODS, CLAY, STONES, STUMPS, ROOTS, TRASH, HERBICIDES, TOXIC SUBSTANCES, OR ANY OTHER MATERIAL WHICH MAY BE HARMFUL TO PLANT GROWTH, OR HINDER PLANTING OPERATIONS.
- TOPSOIL SHALL CONTAIN A MINIMUM OF 3% ORGANIC MATERIAL.
- TOPSOIL MUST PERCOLATE WATER AT A RATE OF 1" PER HOUR (SEE ALSO DRAINAGE TESTING DETAIL FOR TREES)
- LANDSCAPE AREA SOILS SHALL BE APPROVED BY LANDSCAPE ARCHITECT/OWNER PRIOR TO PLANTING



NOTES:

- 1- ROOT BARRIER SHALL BE "BIO-BARRIER 29" DEPTH OR APPROVED EQUAL.
- 2- ROOT BARRIER SHALL BE INSTALLED PER MANUFACTURER'S SPECIFICATIONS AND RECOMMENDATIONS.



NOTES:

- 1- SEE LANDSCAPE PLAN FOR FENCE ALIGNMENT.
- 3- NO PRUNING SHALL BE PERFORMED EXCEPT BY APPROVED ARBORIST.
- 4- NO EQUIPMENT SHALL OPERATE INSIDE THE PROTECTIVE FENCING INCLUDING DURING FENCE INSTALLATION AND REMOVAL.



- A. DIG EACH PLANTING PIT TO THE MINIMUM SPECIFIED SIZE.
- B. FILL PLANTING PIT WITH TWELVE INCHES (12") OF WATER. IF THE WATER LEVEL DROPS FOUR (4") OR MORE WITHIN FOUR (4) HOURS, THE DRAINAGE IS SUFFICIENT AND A DRAINAGE CHANNEL IS NOT REQUIRED. IF THE WATER LEVEL DROPS LESS THAN FOUR INCHES (4") WITHIN THE FOUR (4) HOUR PERIOD, A DRAINAGE CHANNEL IS REQUIRED.
- C. WHERE REQUIRED, THE DRAINAGE CHANNEL MUST EXTEND DOWN THROUGH THE NON POROUS SOIL AND INTO POROUS SOIL. (SEE DETAIL)
- D. ALL MATERIAL REMOVED FROM THE DRAINAGE CHANNEL SHALL BE DISCARDED.
- E. WHEN BACKFILLING PLANTING PITS WITH NATIVE TOPSOIL, CARE MUST BE TAKEN TO KEEP THE CONSISTENCY OF THE SOIL MIX THE SAME THROUGHOUT THE PLANTING PIT AND DRAINAGE CHANNEL.

lucido & associates

701 SE Ocean Blvd., Stuart, Florida 34994 (772) 220-2100, Fax (772) 223-0220

Key / Location:



**Client &
Property Owner:** GreenPointe Communities, LLC
Southern Hills Plantation Club
19850 Southern Hills Boulevard
Brooksville, FL 34601

Engineer: Kimley Horn & Associates
445 24th St.
Vero Beach, FL 32960

Landscape Plans

Port St. Lucie, Florida
September 15, 2021

[illegible]

© Copyright Lucido & Associates. These documents and their contents are the property of Lucido & Associates. Any reproductions, revisions, modifications or use of these documents without the express written consent of Lucido & Associates is prohibited by law.

1.02	A.	SCOPE: The landscape contractor includes the supplying and planting of all trees, shrubs, vines, and ground cover together with all necessary labor, equipment, tools and materials needed for the successful completion, execution and maintenance of the landscape plans.	2.03	A.	INSPECTION: The Landscape Architect and Owner may inspect trees and shrubs at place of growth or at site before planting, for compliance with requirements for genus, species, variety, size and quality. The Landscape Architect and Owner retain the right to further inspect trees and shrubs for size and condition of balls and root systems, insects, injuries and latent defects, and to reject unsatisfactory or defective material at any time during progress of work. Rejected plant materials shall be immediately removed from project site.	I.	All plants shall be set to ultimate finished grade. No filling will be permitted around trunks or stems. All ropes, wire, stakes, etc., shall be removed from sides and top of the ball and removed from hole before filling in.
1.03	A.	AGENCY STANDARDS: Grades and standards of plant materials to be used shall be true to name, size, condition and graded Florida #1 or better as stated in: Grades and Standards of Florida Plant Materials published by the State of Florida Department of Agriculture, Tallahassee, Florida.	2.03	A.	PROTECTION OF PLANT MATERIALS: Balled and burlapped plants (B & B) shall be dug with firm natural balls of earth of sufficient diameter and depth to encompass the fibrous and feeding root system necessary for full recovery of the plant. Balls shall be firmly wrapped with burlap similar materials and bound with cord, rope, or wire mesh. All collected plants shall be balled and burlapped.	J.	All flagging ribbon shall be removed from trees and shrubs before planting.
1.04	A.	SITE EXAMINATION: The Landscape Contractor shall personally examine the site and fully acquaint him/herself with all of the existing conditions in order that no mis-understanding may afterwards arise as to the character or extent of the work to be performed, and, additionally, in order to acquaint him/herself with all precautions to be taken in order to avoid injury to property or persons. No additional compensation will be granted because of any unusual difficulties which may be encountered in the execution or maintenance of any portion of the work.		B.	Plants with broken, damaged or insufficient rootballs will be rejected.	K.	Excess excavation (fill) from all holes shall be removed from the site, at no additional expense to Owner.
1.04	A.	ERRORS AND OMISSIONS: The plant list is a part of the drawings and is furnished as a convenience. The plant list indicates the name, size and quantities of specific plant materials as called for and is located on the drawings. The Landscape Contractor is responsible for his/her own quantity count, and any discrepancy between drawings and plant list shall be considered as correct on the drawings.		C.	All plant material shall be protected from possible bark injury or breakage of branches. All plants transported by open trucks shall be adequately covered to prevent windburn, drying or damage to plants.	L.	All palms shall be backfilled with sand, thoroughly washed in during planting operations and with a shallow saucer depression left at the soil line for future watering's. Saucer areas shall be top-dressed two (2") inches deep with topsoil raked and left in a neat, clean manner.
B.		The Landscape Contractor shall not take advantage of errors or omissions in the specifications or contract drawings. Full instruction will be given if such errors are discovered. Upon the discovery of any discrepancies in, or omissions from the drawings or documents, or should the Landscape Contractor be in doubt as to their meaning, the Landscape Architect shall be notified and will determine the actions necessary to each query.		D.	Plants which cannot be planted immediately on delivery to the site shall be covered with moist soil, mulch or other protection from the drying of wind and sun. All plants shall be watered as necessary by the Landscape Contractor until planted.	3.04	PRUNING: Remove dead and broken branches from all plant material. Prune to retain typical growth habit of individual plants with as much height and spread as possible in a manner which will preserve the plant's natural character.
C.		If plans and specifications are found to disagree after the contract is awarded, the Landscape Architect shall be the judge as to which was intended.	2.04	A.	STORAGE All plant materials shall be stored on the site in designated areas, specified by the Landscape Architect or Owner's agent.	B.	Make all cuts with sharp instruments flush with trunk or adjacent branch, in such a manner as to insure elimination of stubs. Cuts made at right angles to line of growth will not be permitted.
1.05	A.	EXECUTION OF THE WORK: The Landscape Contractor shall have his labor crews controlled and directed by a Foreman well versed in plant materials, planting methods, reading plans, and coordination between job and nursery in order to execute installation correctly and in a timely manner.		B.	No plant material shall be stored longer than seventy-two (72) hours unless approved by Landscape Architect and/or owner.	C.	Trees shall not be poled or topped.
B.		The Landscape Contractor shall provide a competent English-speaking Foreman on the project at all times, who shall be fully authorized as the Contractor's agent on the work. The Foreman shall be capable of reading and thoroughly understanding the Plans, Specifications and other Contract Documents. If the Superintendent is deemed incompetent by the Landscape Architect, he (the superintendent) shall be immediately replaced.		C.	The Landscape Architect reserves the right to reject any plant materials not in conformance with these specifications.	D.	Remove all trimming from site.
C.		The Landscape Contractor shall be available for any meetings with the Owner and/or Landscape Architect during implementation of the job. Any additional work or changes required as a result of failure to communicate with the Owner or Landscape Architect during implementation will be the responsibility of the Landscape Contractor.		D.	All rejected material shall be immediately removed from the site and replaced with acceptable material at no cost to the Owner.	3.05	GUYING: All trees over six (6') feet in height shall, immediately after setting to proper grade, be guyed with three sets of two strands, No. 12 gauge malleable galvanized iron, in tripod fashion. See Detail.
1.06	A.	PROTECTION OF PUBLIC AND PROPERTY: The Landscape Contractor shall protect all materials and work against injury from any cause and shall provide and maintain all necessary safeguards for the protection of the public. He shall be held responsible for any damage or injury to persons or property which may occur as a result of his fault or negligence in the execution of the work, i.e. damage to underground pipes or cables.	2.05	A.	PROTECTION DURING PLANTING: Trees moved by winch or crane shall be thoroughly protected from chain marks, girdling or bark slippage by means of burlap, wood battens or other approved methods. Battens shall NOT be attached to the tree with nails	B.	Wires shall not come in direct contact with the tree but shall be covered with an approved protection device at all contact points. Wires shall be fastened in such a manner as to avoid pulling crotches apart.
1.07	A.	CHANGES AND EXTRAS: The Contractor shall not start work on any changes or "extras" in the project until a written agreement setting forth the adjusted prices has been executed by the Owner and the Contractor. Any work performed on changes or "extras" prior to execution of a written agreement may or may not be compensated for by the Owner at his discretion.	2.06	A.	TOP SOIL: Planting soil for all plantings shall consist of topsoil and be natural, friable, fertile, fine loamy soil possessing characteristics of representative topsoil in the vicinity of the project site that produces heavy growth. Topsoil shall have a PH range of 5.5-7.4, free from subsoil, weeds, litter, sods, clay, stones, stumps, roots, trash, herbicides, toxic substances, or any other material which may be harmful to plant growth, or hinder planting operations. Topsoil shall contain a minimum of 3% organic material. Topsoil must percolate water at a rate of 1" per hour (See also drainage testing detail for trees)	C.	Stake & Brace all trees larger than 12" oa. See detail. Stakes shall be 2" x 2" lumber of sufficient length to satisfactorily support each tree.
1.08		GUARANTEE: The Landscape Contractor shall furnish a written guarantee warranting all materials, workmanship and plant materials, except sod, for a period of 18 MONTHS from the time of completion and acceptance by the Landscape Architect and Owner. Sod shall be guaranteed to 90 calendar days after acceptance by the Landscape Architect and Owner. All plant material shall be alive and in satisfactory condition and growth for each specific kind of plant at the end of the guarantee period. The guaranteeing of plant material shall be construed to mean complete and immediate replacement with plant material of the same variety, type, size, quality and grade as that of the originally specified material. During the guarantee period it shall be the Landscape Contractor's responsibility to immediately replace any dead or unhealthy material as determined by the Landscape Architect. The guarantee will be null and void if plant material is damaged by lightning, hurricane force winds, or any other acts of God, as well as vandalism or lack of proper maintenance.		B.	Landscape Area Preparation. The intent of this section is to ensure a healthy growing environment for all planting material in all landscaped areas. Landscape Contractor to examine existing soils prior to planting to ensure conformance to <u>all</u> definitions of "Topsoil" (see Landscape Area Preparation Detail); In addition, a 3" layer of high organic (min 40%) potting soil shall be added to the topsoil and mixed in at time of planting. <i>East Coast Recycling Inc.</i> is a recommended source for imported Topsoil (if needed) as well as the top 3" layer of potting soil.	D.	Turnbuckles for guying trees shall be galvanized or cadmium plated and shall be of adequate size and strength to properly maintain tight guy wires.
B.		At the end of the specified guarantee period, any plant required under this contract that is dead or not in satisfactory condition, as determined by the Landscape Architect, shall be replaced. The Landscape Contractor shall be responsible for the full replacement cost of plant materials for the first replacement and share subsequent replacement (s) costs equally with the Owner, should the replacement plant fail to survive.	2.07	A.	FERTILIZER: Commercial fertilizer shall comply with the state and local fertilizer laws. Nitrogen shall not be less than 40% from organic source. Inorganic chemical nitrogen shall not be derived from the sodium form of nitrate. Fertilizers shall be delivered to the site in unopened original containers, each bearing the manufacturer's guaranteed analysis. Any fertilizer that becomes caked or otherwise damaged shall be rejected.	3.06	WATER: Each plant or tree shall be thoroughly watered in after planting. Watering of all newly installed plant materials shall be the responsibility of the Landscape Contractor until final acceptance by the Landscape Architect.
1.09	A.	CARE AND MAINTENANCE: The Landscape Contractor shall be responsible for the care and maintenance of all plant materials and irrigation when applicable until final acceptance by the Owner or Landscape Architect.		B.	Thoroughly mixed 3 lbs. of commercial fertilizer to each cubic yard of planting soil.	B.	Prior to installing any irrigation system components, the contractor shall obtain a water sample from the proposed water supply and conduct a particle size and count analysis on the sample using the services of a reputable lab certified in such analysis. Submit the test results to the owner/owner's representative for review and approval. Do not proceed further with system installation until given written approval to do so.
B.		The Owner agrees to execute the instructions for such care and maintenance.		C.	Tabletized fertilizer shall be Agriform planting tablets 20-10-5 formula, 21 gram or equal. All trees and shrubs shall be fertilized with tabletized fertilizer as follows. While backfilling plant holes, fertilizer tablets shall be equally spaced and placed adjacent to the ball mid-way in depth in accordance with the following rates: 1 gallon container 1 tablet 3 gallon container 2 tablets 5 gallon container 3 tablets 7 gallon container 5 tablets	3.07	SOD: The Landscape Contractor shall sod all areas indicated on the drawings.
1.10	A.	SAFETY: It shall be the responsibility of the Landscape Contractor to protect all persons from injury and to avoid property damage. Adequate warning devices shall be placed and maintained during the progress of the work.			Large tubs, wire baskets, grow bags, and balled and burlapped material shall have 1 tablet for each 1/2 inch of trunk diameter (measured 3 feet from ground) or for each foot of height or spread of larger shrub material. The Landscape Architect reserves the right to inspect and review the application of fertilizer.	B.	It shall be the responsibility of the Landscape Contractor to fine grade all landscape areas, eliminating all bumps, depressions, sticks, stones, and other debris.
B.		It shall be the contractor's responsibility to conform to all local, state, and federal safety laws and codes including the Federal Occupational Safety And Health Act (O.S.H.A.).	2.08	A.	MULCH: Mulch material shall be clean, dry, free of weeds, seeds and pests, moistened at the time of application to prevent wind displacement. Cypress &/or Red mulch is prohibited.	C.	The sod shall be firm, tough texture, having a compacted growth of grass with good root development. It shall contain no noxious weeds, or any other objectionable vegetation, fungus, insects, or disease. The soil embedded in the sod shall be good clean earth, free from stones and debris.
1.11	A.	CONTRACTOR QUALIFICATION: The Owner may require the apparent contractor (s) to qualify him/herself to be a responsible entity by furnishing any or all of the following documentary data: 1. A financial statement showing assets and liabilities of the company current to date. 2. A listing of not less than (3) completed projects of similar scope and nature. 3. Permanent name and address of place of business. 4. The number of regular employees of the organization and length of time the organization has been in business under the present name.		B.	All trees and shrub beds shall receive 3" mulch immediately after planting and thoroughly watered. Apply 2" max on tree & palm rootballs, keep 6" away from tree & palm trunks or as required by local jurisdiction.	D.	Before being cut and lifted, the sod shall have been mowed at least three times with a lawn mower, with the final mowing not more than seven days before the sod is cut. The sod shall be carefully cut into uniform dimensions.
1.12	A.	INSURANCE AND BONDING: The contractor (s) shall submit proof of insurance for this job for the time period that the work is done. The minimum amount of insurance shall be \$300,000.00 per person and \$300,000.00 per aggregate or as required by owner and agreed to in the contract. The successful bidder shall be required to have this coverage in effect before beginning work on the site.	PART 3	A.	EXECUTION DIGGING: The Landscape Contractor shall exercise care in digging and other work so as not to damage existing work, including overhead wires, underground pipes and cables and the pipes and hydrants of watering systems. Should such overhead or underground obstructions be encountered which interfere with planting, the Owner shall be consulted and contractor will adjust the location of plants to clear such obstruction. The Contractor shall be responsible for the immediate repair of any damage caused by his work.	E.	6-6-6 fertilizer with all trace elements is to be applied at the rate of 40 lbs. per 1,000 sq. ft. prior to laying sod.
B.		The Owner shall have the right to require the Contractor to furnish bonds covering faithful performance of the Contract and payment obligations arising thereunder as stipulated in bidding requirements or specifically required in the Contract Documents on the date of execution of the Contract.	3.01	A.	GRADING: Grading for drainage, swales, etc. to within 4 inches of the finished grade to be provided by others.	F.	Solid sod shall be laid with closely abutting, staggered joints with a tamped or rolled, even surface.
1.13	A.	PERMITS AND CERTIFICATES: All contractors shall secure and pay for all permits and certificates required for his/her class of work.		B.	It shall be the responsibility of the Landscape Contractor to provide the final grading during the course of landscape installation so as to bring sod and planting areas to their proper elevations in relation to walks, paving, drain structures, and other site conditions. The site grading plan must be checked prior to installation of sod to insure that drainage and other conditions will NOT be modified.	G.	The finished level of all sod areas after settlement shall be one (1") inch below the top of abutting curbs, walks, paving and wood borders to allow for building turf.
PART 2:	MATERIALS		3.02	A.	PLANTING: Planting shall take place during favorable weather conditions.	H.	If in the opinion of the Landscape Architect, top dressing is necessary after rolling, clean yellow sand will be evenly applied over the entire surface and thoroughly washed in.
2.01	A.	PLANT MATERIALS: A complete list of plants is shown on the drawings, including a schedule of quantities, sizes, and such other requirements deemed necessary. In the event discrepancies occur, the specifications on the drawings shall govern.	3.03	A.	The Contractor shall call for utility locates and ascertain the location of all utilities and easements so proper precautions can be taken not to damage or encroach on them.	3.08	SEEDING: The Landscape Contractor shall remove all vegetation and rocks larger than (1") in diameter from areas to be seeded, scarify the area then apply fertilizer at a rate of 500 lbs. per acre.
B.		Substitutions: Substitutions of plant materials or changes in size or spacing of materials will be permitted ONLY upon written authorization by the Owner or the Landscape Architect. If plant material is not of sufficient size to meet applicable codes, a letter of variance from the appropriate agency must be obtained by the Contractor prior to issuance of any change order. If material of smaller size is to be accepted, the quantity of material shall be increased, at no additional cost to the Owner, to meet the intent of the drawings.		B.	All trees and shrub beds shall receive 3" mulch immediately after planting and thoroughly watered. Apply 2" max on tree & palm rootballs, keep 6" away from tree & palm trunks or as required by local jurisdiction.	B.	Application: Argentine Bahia Grass seed- 200 Pounds per acre mixed with common hulled Bermuda seed- 30 lbs. per acre. All other seed mixtures shall be applied per the manufacturer's instructions.
C.		All plant materials shall have a habit of growth that is normal for the species and shall be healthy, vigorous and equal to or exceed the measurements specified in the plant list, which are the minimum acceptable sizes. Plants shall be measured before pruning with branches in normal position. Any necessary pruning shall be done at the time of planting.		C.	Tree Planting shall be located where it is shown on the plan. No planting holes shall be dug until the proposed locations have been staked on the ground by the Contractor.	C.	Roll immediately after seeding with a minimum 500 pound roller, then apply straw mulch at the rate of 2,500 pounds per acre.
D.		All plant materials shall be nursery grown, unless otherwise noted, Florida #1 or better and shall comply with all required inspections, grading standards and plant regulations as set forth by the Florida Department of Agriculture's Grades and Standards for Nursery Plants, most current addition and Grades and Standards for Nursery Plants, most current addition.		D.	Excavation of holes shall extend to the required subgrades as specified on the planting diagrams located in the landscape plans. Plant pits shall be circular in outline and shall have a profile which conforms to the aforementioned "Tree and Shrub Planting Diagrams".	D.	Apply fertilizer at the rate of 150 lbs. per acre 45-60 days after seeding.
E.		Plants that do not have the normal balance of height and spread typical for the respective plant shall not be acceptable.		E.	A representative number of planting pits (a minimum of one in every 25 feet throughout the entire site) shall be tested for proper drainage. See Landscape Details for complete testing methods and requirements.	3.09	CLEANING UP: The contractor shall at all times keep the premises free from accumulations of waste materials or rubbish caused by his employees or work. He shall leave all paved areas "broom clean" when completed with his work.
F.		The Landscape Contractor shall install each plant to display its best side. Adjustments may be required if plants are not installed properly and/or approved by the Landscape Architect at no additional cost to owner.		F.	Planting pits shall be excavated to the following dimensions and backfilled with Topsoil- see Landscape Area Preparation Detail; 1 Gallon material (1 gal.): 12" x 12" x 12" min. 3 Gallon material (3 gal.): 20" x 20" x 18" min. Lerlio material (7 gal.): 30" x 30" x 24" min. Field grown material and trees: 1-1/2 times width of ball and depth of ball plus 12" min.	3.10	MAINTENANCE: Maintenance shall begin immediately after each plant is installed and shall continue until all planting has been accepted by the Owner or Landscape Architect. Maintenance shall include watering, weeding, removal of dead materials, resetting plants to proper grades or upright positions, spraying, restoration of planting saucer and/or any other necessary operations.
			G.		No planting or laying of sod shall be initiated until the area has been cleaned of existing sod or other plant materials, rough grass, weeds, debris, stones etc. and the ground has been brought to an even grade, with positive drainage away from buildings and towards drain inlets and swales and approved by Landscape Architect or owner's rep.	B.	Proper protection to lawn areas shall be provided and any damage resulting from planting operations shall be repaired promptly.
			H.		Each plant shall be planted in an individual hole as specified for trees, shrubs, and vines.	C.	Replacement of plants during the maintenance period shall be the responsibility of the Contractor, excluding vandalism or damage on the part of others, lighting, or hurricane force winds, until final acceptance.
						D.	In the event that weeds or other undesirable vegetation become prevalent, it shall be the Contractor's responsibility to remove them.
						E.	Trees or other plant material which fall or are blown over during the maintenance period will be reset by the Contractor at no additional expense to the Owner, the only exception being hurricane force winds.
						3.11	COMPLETION, INSPECTION AND ACCEPTANCE: Completion of the work shall mean the full and exact compliance and conformity with the provisions expressed or implied in the Drawings and in the Specifications, including the complete removal of all trash, debris, soil or other waste created by the Landscape Contractor.
						B.	Inspection of work to determine completion of contract, exclusive of the possible replacement of plants, will be made by the Owner and/or Landscape Architect at the conclusion of all planting and at the request of the Landscape Contractor.
						C.	All plant material shall be alive and in good growing condition for each specified kind of plant at the time of acceptance. The rating of each plant according to Florida Grades and Standards shall be equal to or better than that called for on the plans and in these Specifications at the time of final inspection and acceptance.
						D.	After inspection, the Landscape Contractor will be notified by the Owner of the acceptance of all plant material and workmanship, exclusive of the possible replacement of plants subject to guarantee.
						E.	All trees & shrubs shall be straight and in correct position per the landscape plans, details and specifications. All nursery, shipping and identification tags & ribbons shall be removed from trees & shrubs immediately after planting.