


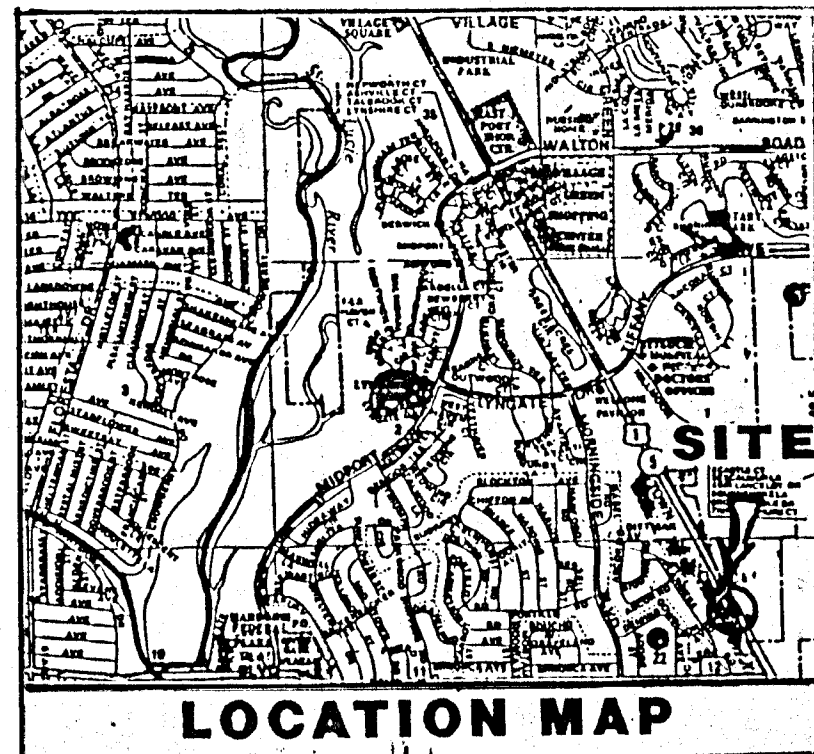

OFFICIAL COPY  
DO NOT REMOVE

PLANNING DEPT.


SITE PLAN APPROVED

DATE October 16, 1990

BY CITY COUNCIL

Conditions attached: ☒ Yes ☐ No

NO DEVIATION FROM APPROVED  
PLANS PERMITTED WITHOUT  
PRIOR WRITTEN APPROVAL

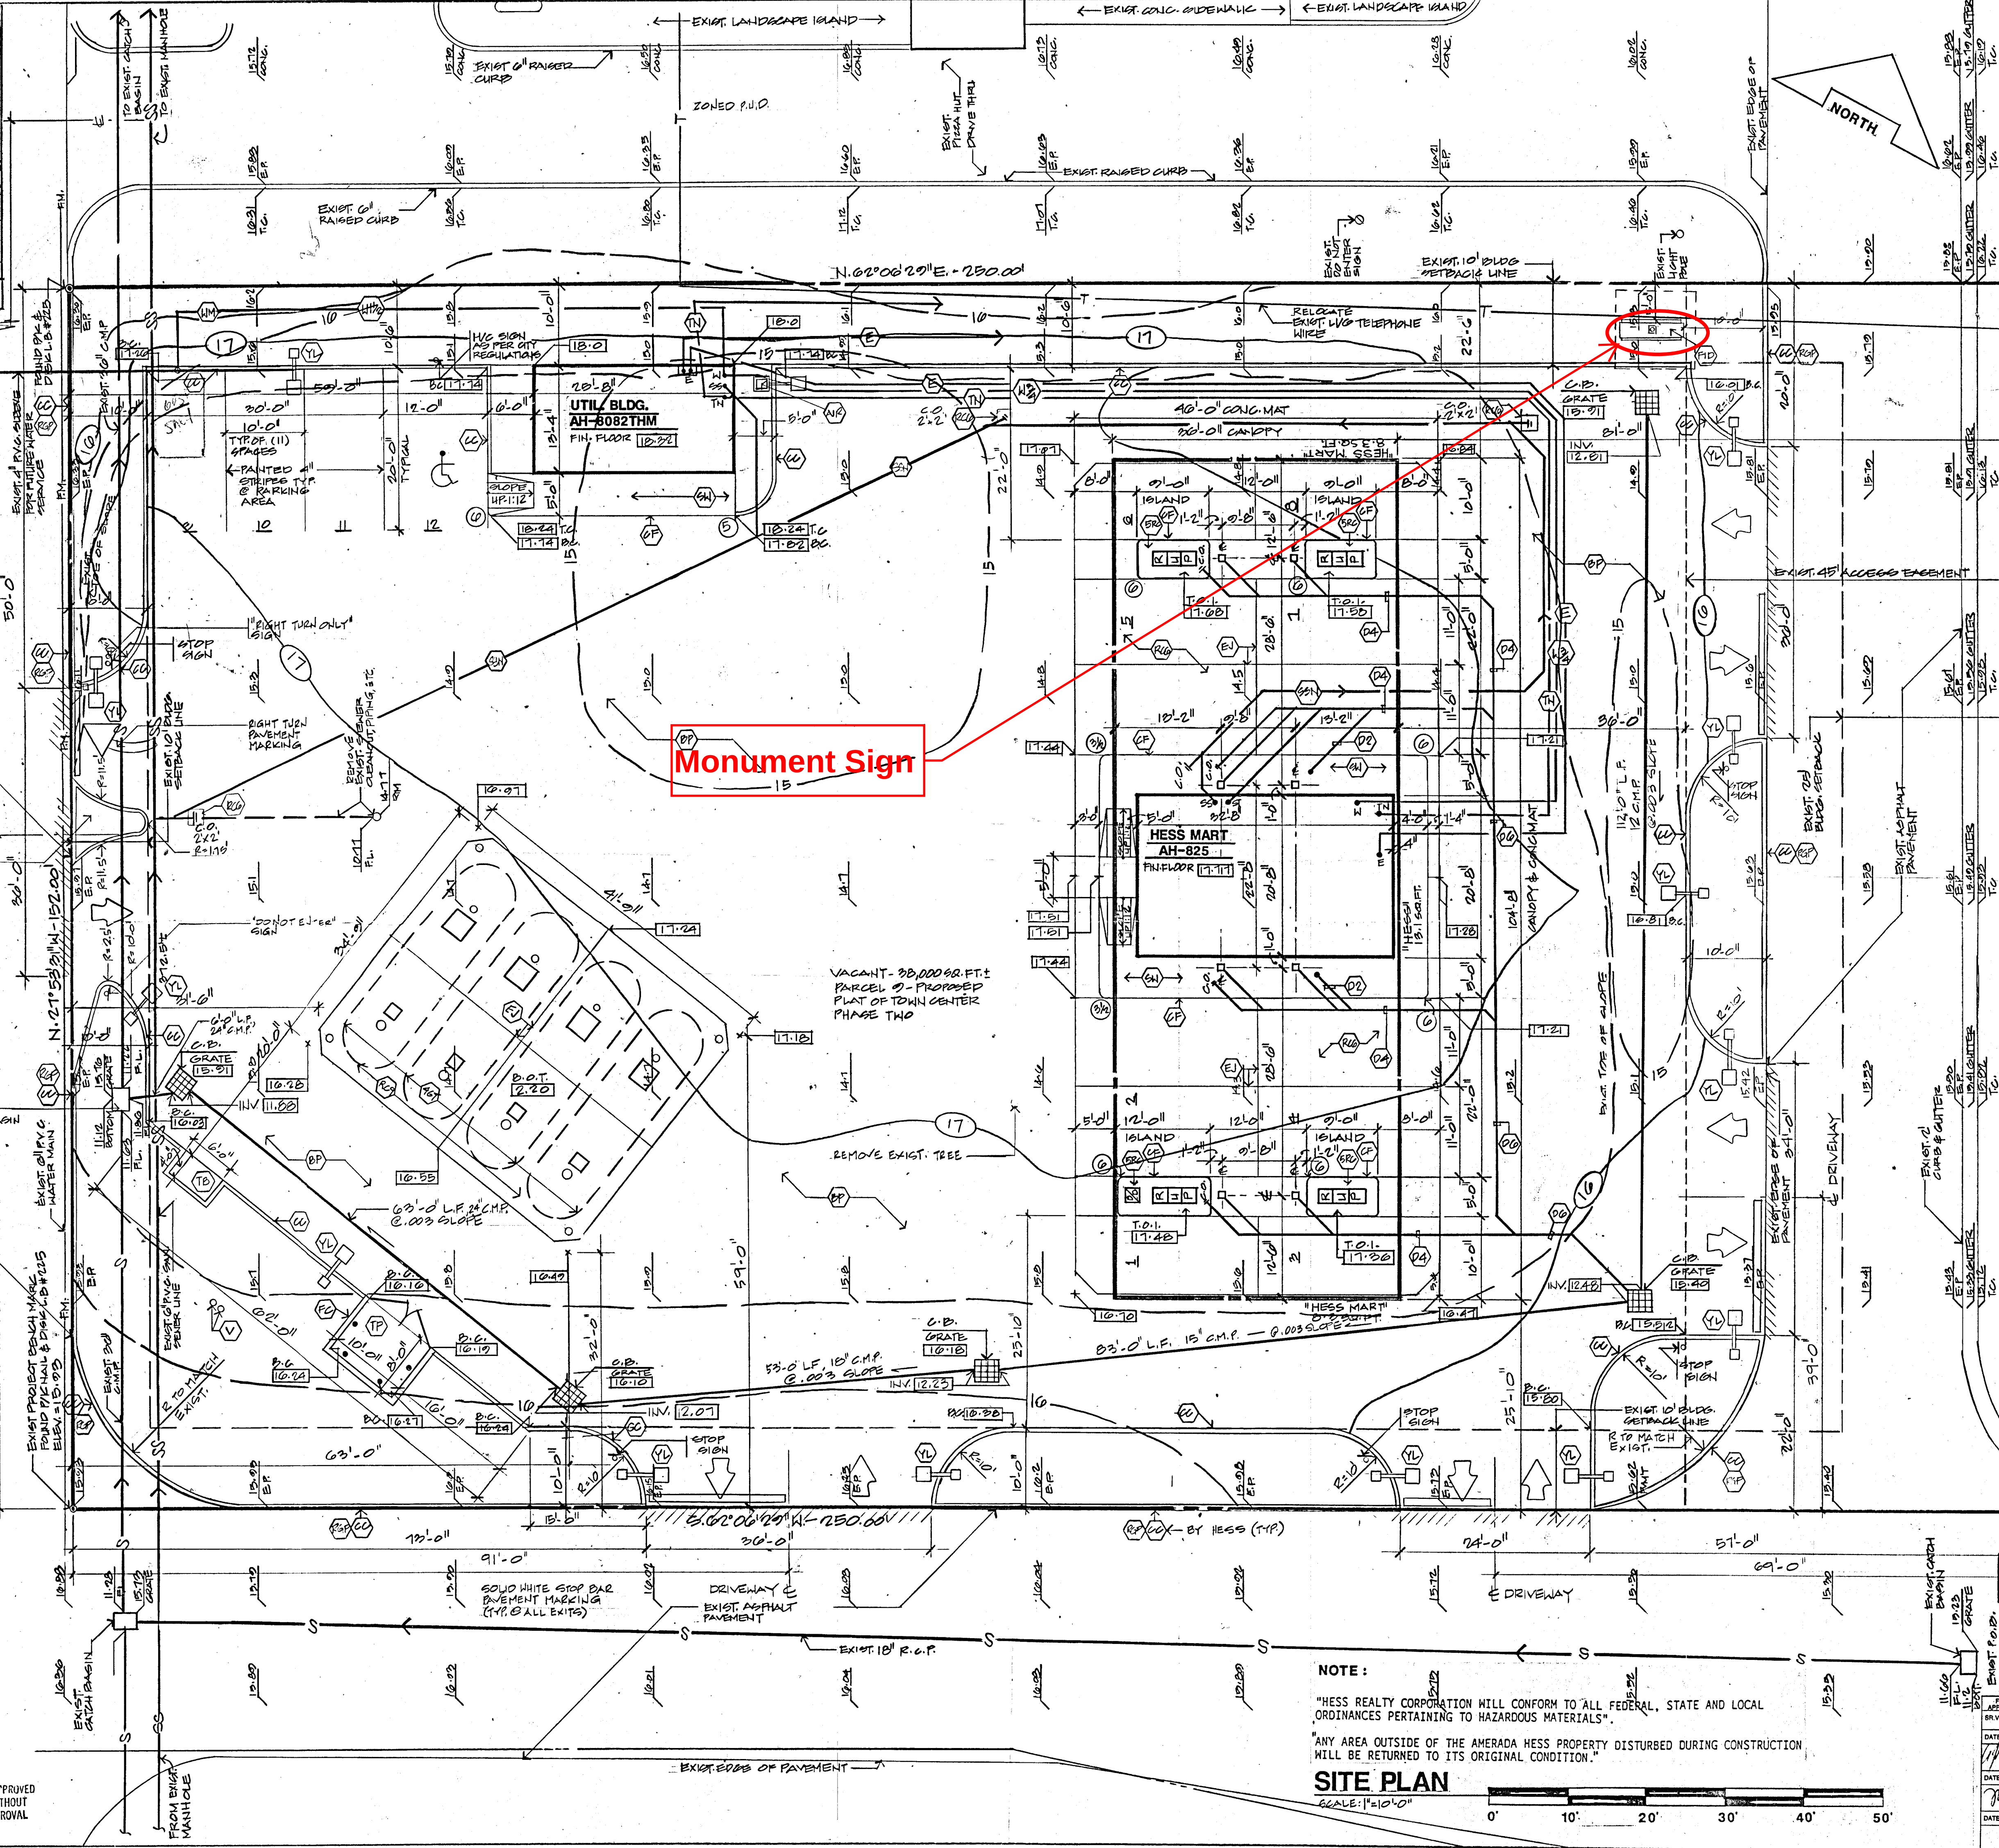

**NOTE:**

"HESS REALTY CORPORATION WILL CONFORM TO ALL FEDERAL, STATE AND LOCAL ORDINANCES PERTAINING TO HAZARDOUS MATERIALS."

"ANY AREA OUTSIDE OF THE AMERADA HESS PROPERTY DISTURBED DURING CONSTRUCTION WILL BE RETURNED TO ITS ORIGINAL CONDITION."

**SITE PLAN**  
SCALE: 1"=10'-0"

**AMERADA HESS CORPORATION**  
1 HESS PLAZA, WOODBRIDGE, NJ

**REVISIONS**

| REV. | DATE     | DESCRIPTION                       | BY | CHKD. |
|------|----------|-----------------------------------|----|-------|
| 1    | 09/28/90 | REV. PER RE. LETTER DATED 9-28-90 |    |       |

**APPROVALS**

| APPROVAL            | DATE | BY | CHKD. |
|---------------------|------|----|-------|
| FINAL APPROVAL      |      |    |       |
| DESIGN APPROVAL     |      |    |       |
| PROJECT DESCRIPTION |      |    |       |
| PROJECT NO.         |      |    |       |

**PROJECT INFORMATION**

TITLE: **SITE PLAN**  
PROJECT: **HESS MARKETING FACILITY**  
LOCATION: **HESS PLAZA, WOODBRIDGE, NJ**  
DATE: **10/16/90**  
BY: **AMERADA HESS CORPORATION**  
CHECKED BY: **AMERADA HESS CORPORATION**

**ARCHITECTS AND PLANNERS**  
METSKY-ZUCKERMAN  
VERONA, NEW JERSEY