

10250 SW VILLAGE PARKWAY  
SUITE 201  
PORT SAINT LUCIE, FL 34987  
772-462-2455


F.B.P.E. CERTIFICATE OF AUTHORIZATION 9835  
L.B. CERTIFICATE OF AUTHORIZATION 8098

DESIGNED BY	RFV
DRAWN BY	RFV
19-268 (05-10-2019) .dwg	
FILE NAME	
SITE PLAN	
LAYOUT	
1" = 30'	
SCALE	
08 JUNE 2019	
DATE	


--	--	



THIS DOCUMENT, TOGETHER WITH THE CONCEPTS AND DESIGNS PRESENTED HEREIN, AS AN INSTRUMENT OF SERVICE, IS INTENDED ONLY FOR THE SPECIFIC PURPOSE AND CLIENT FOR WHICH IT WAS PREPARED. REUSE OF AND IMPROPER RELIANCE ON THIS DOCUMENT WITHOUT WRITTEN AUTHORIZATION AND ADOPTION BY EDC, INC. SHALL BE WITHOUT LIABILITY TO EDC, INC.

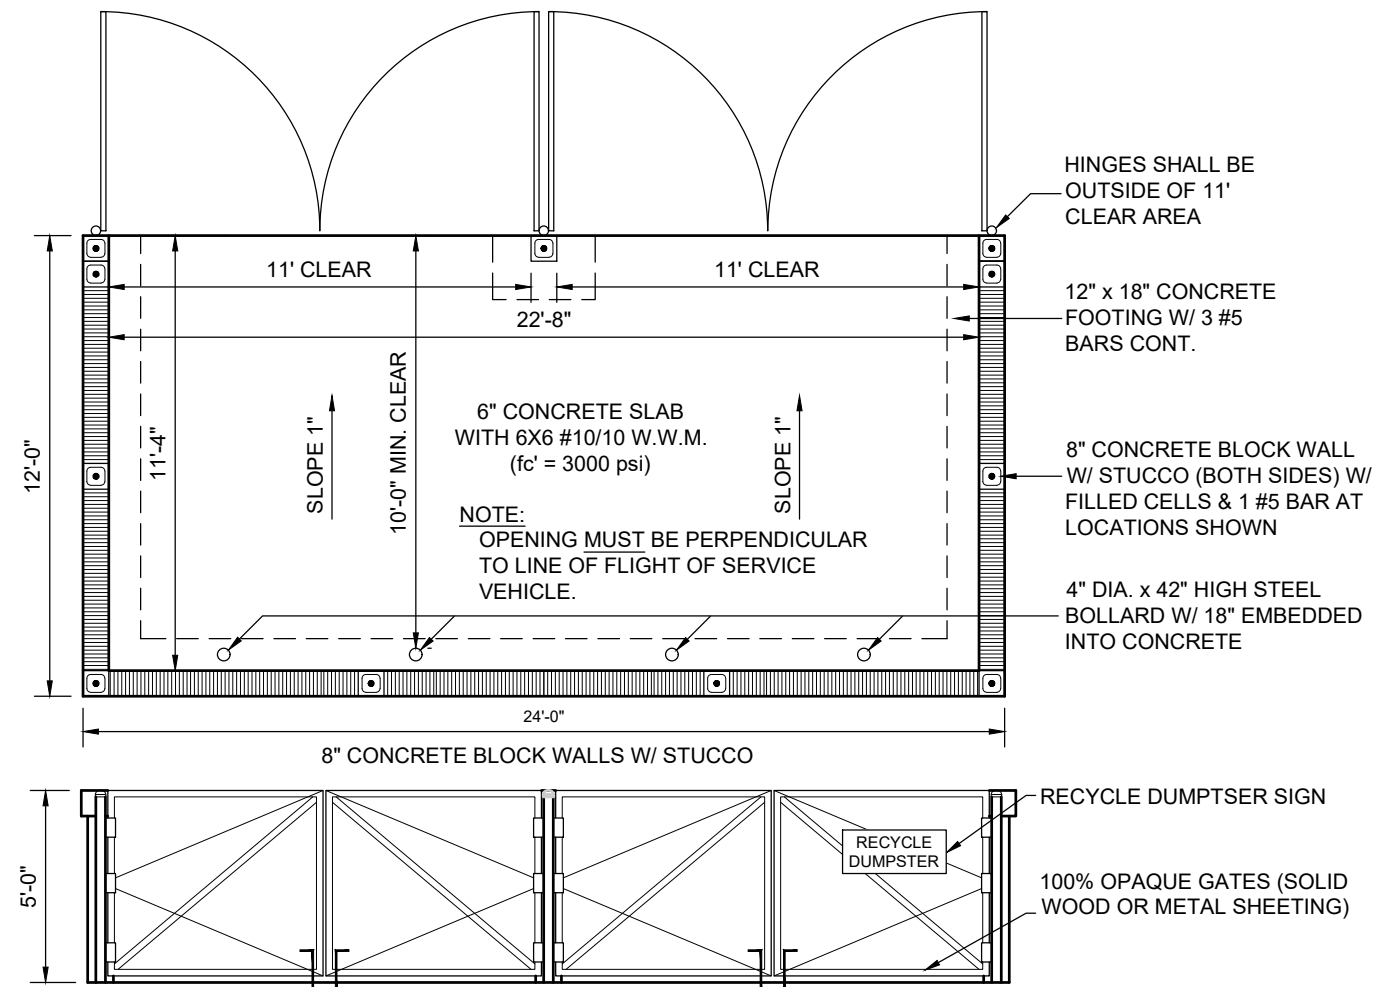

24' x 12' DUMPSTER DETAIL

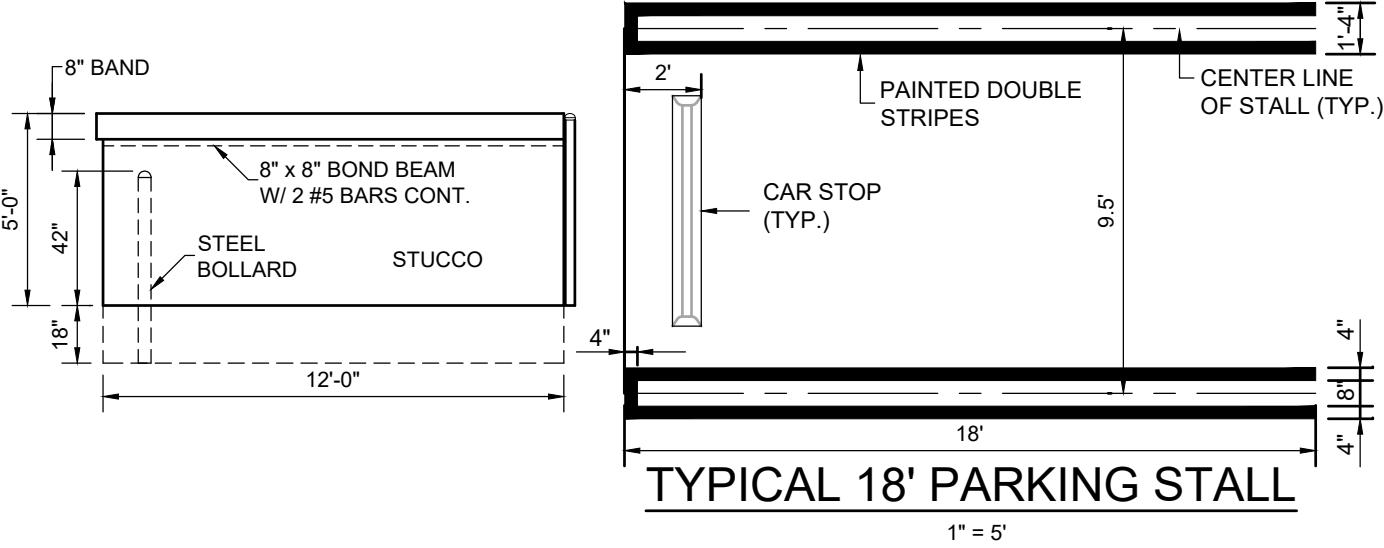

TYPICAL 18' PARKING STALL

PSL PROJECT NO.  
P19-108  
RCDD FILE NO.  
XXXX



Know what's below.  
Call before you dig.  
www.callsunshine.com



10250 SW VILLAGE PARKWAY  
SUITE 201  
PORT SAINT LUCIE, FL 34987  
772-462-2455

www.edc-inc.com  
F.B.P.E. CERTIFICATE OF AUTHORIZATION 9835  
L.B. CERTIFICATE OF AUTHORIZATION 8098


DESIGNED BY  
RWF  
DRAWN BY  
RWF  
19-268 (05-10-2019).dwg  
FILE NAME  
SITE PLAN DETAILS  
LAYOUT  
SCALE  
1" = 30'  
08 JUNE 2019  
DATE

AQUA DIMENSIONS  
G.O. TEAM - LOT 2  
SITE PLAN DETAILS

FLORIDA

PORT ST. LUCIE

DAVID C. BAGGETT, P.E.(DATE)  
#81375

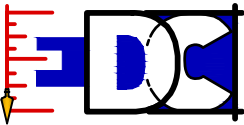

10250 SW VILLAGE PARKWAY - SUITE 201  
PORT SAINT LUCIE, FL 34987  
772-462-2455

19-268

2 OF 2