


**Key / Location:**

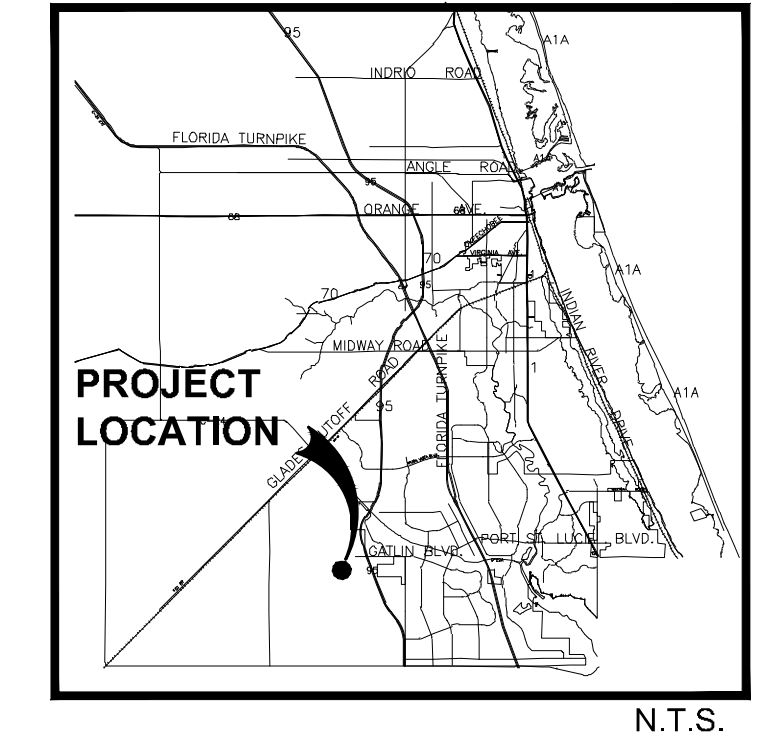

**Project Team:**

**Owner/Developer:**  
 Mattamy Homes  
 1500 Gateway Blvd, Suite 212  
 Boynton Beach, FL 33426  
 561-739-7902

**Engineer:**  
 Kimley-Horn  
 445 24th Street, Suite 200  
 Vero Beach, FL 32960  
 772-794-4100


**Surveyor:**  
 Caulfield & Wheeler, Inc.  
 7500 Glades Road, Suite 100  
 Boca Raton, FL 33434  
 561-392-1991

**Landscape Architect/Land Planner:**  
 Lucido & Associates  
 701 E Ocean Blvd  
 Stuart, FL 34904  
 772-220-2100

**MATTAMY HOMES  
 WG1/Emery  
 Model Home Park  
 Cover Sheet**

City of Port St. Lucie, FL  
 February 17, 2020  
 City of Port St. Lucie P21-038  
 PSLUD No.5392B


Date	By	Description
02.17.21	SAW	Initial Submittal
05.05.21	SAW	ReSubmittal per City Comments
07.12.21	SAW	ReSubmittal per City Comments
09.01.21	SAW	Revised Plan

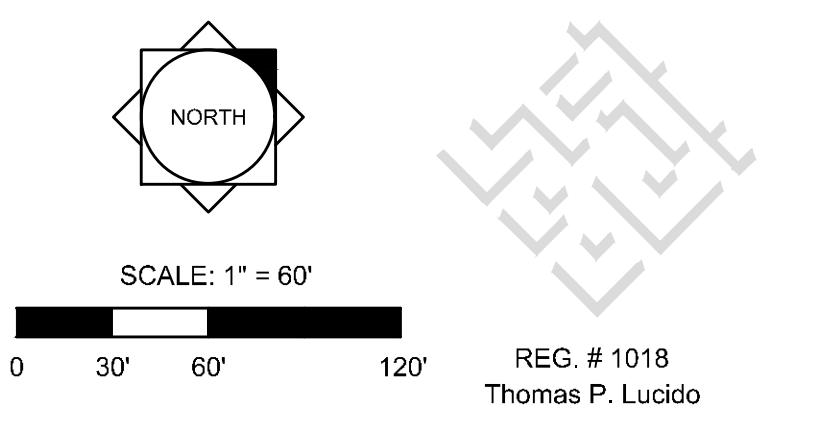

Designer	SAW	Sheet
Manager	SG	
Project Number	20-276.06	
Municipal Number		
Computer File	20-275.06 - WG1 - Sales and Model Home	

**CV**



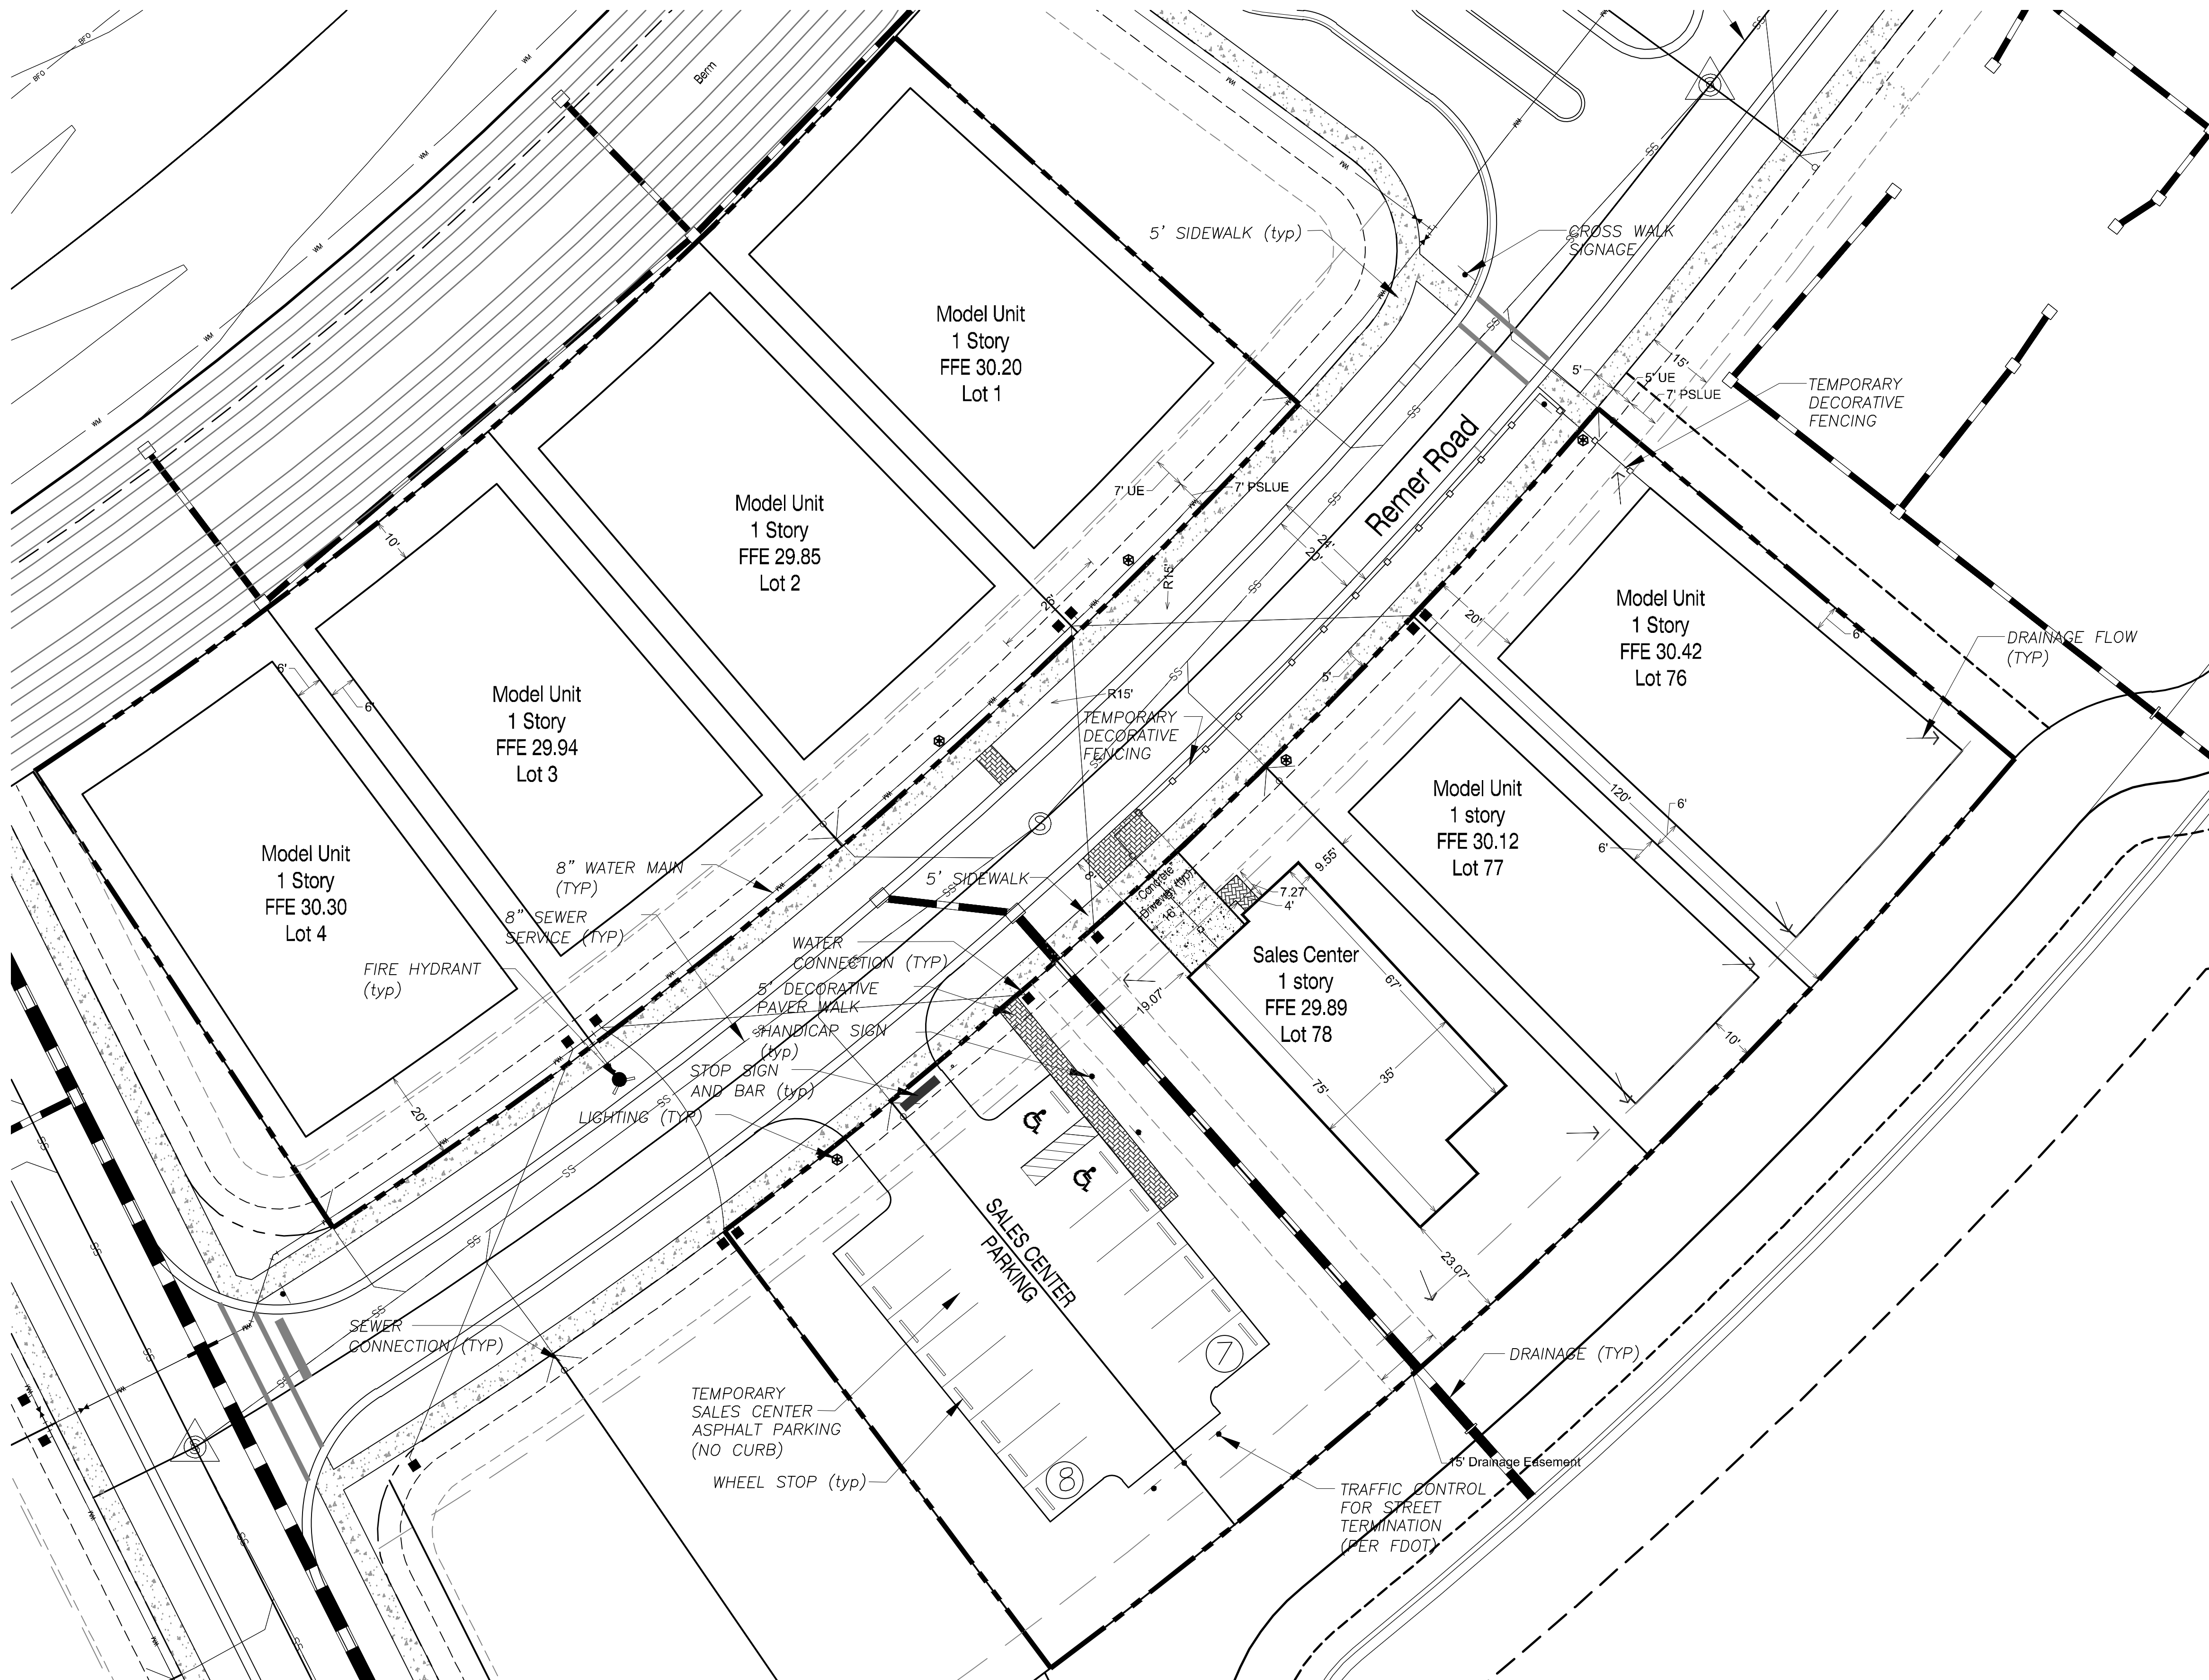

### Site Data

Total Site Area:	155,564 sf.	(3.57 ac.)	100%
Future Land Use Designation:	NCD - New Community Development		
Existing Zoning:	PUD		
Building Height:	35' max		
Total Building SF:	2,482 sf		

### Pervious / Impervious Calculations

Impervious Area:	84,445 sf.	(1.94 ac.)	54%
Building Coverage (Sales Units):	2,482 sf.	(0.16 ac)	2%
Building Coverage (Model Units):	71,558 sf.	(1.64 ac)	46%
(Max. Bldg. Coverage)			
Pavement:	9,491 sf.	(0.22 ac)	5%
Sidewalks/Pedestrian Areas:	914 sf.	(0.02 ac)	1%
Pervious Area:	71,119 sf.	(1.63 ac.)	46%
Landscape:	71,119 sf.	(1.63 ac)	46%

### Parking Requirements

Parking Required - Sales Center Office(400 sf):	(1 space per 200 sf)	2 Spaces
Parking Provided - Sales Center Office (400 sf):	(temporary - includes 3 ADA space)	26 Spaces (temp)
Total Parking Provided:		26 Spaces

### Building Setback Requirements

	Required	Provided
Front:	15'	20'
Side:	6'	6.04'
Side:	6'	6.06'
Rear:	10'	26.72'

- ### Notes:
- All models shall be dry model units with water service for sales center bathrooms coming from a temporary meter and service.
  - Hazardous waste disposal shall comply with all federal, state and local regulations.
  - All landscape areas abutting vehicular use areas shall be curbed or protected by curb stops.
  - All building, parking and access areas shall document compliance with the requirements of the American Disabilities Act prior to the issuance of a building permit.
  - Soil erosion and sediment control devices shall be in place prior to the commencement of construction activities.
  - Landscaping shall be in accordance with the requirements of chapter 153 of the landscape code of the City of Port St. Lucie.
  - No landscaping other than grasses shall be located within 10' of a City utility line or appurtenance. All other utilities shall be a minimum of 5' horizontal separation from City utility mains for parallel installations and a minimum 18" below City mains. (All measurements are taken from outside to outside.)
  - No landscaping shall be placed in a manner that would create conflicts with the intended operation and maintenance of any existing utility.
  - This application is not vested for any municipal fees. All fees are calculated at time of payment. This includes specifically impact fees, upland preserve fees and any administrative review fees for City Departments. No fees are vested based on date of City Council approval.
  - Signs are not part of this review and shall be permitted separately from this application. (See Chapter 155 (Sign Code) City of Port St Lucie Land Development Regulations.)
  - The property owner, contractor, and authorized representatives shall provide pickup, removal, and disposal of litter within the project limits and shall be responsible for maintenance of the area from the edge of pavement to the property line within the City's right-of-way in accordance with City Code, Section 41.08 (g).

### Traffic Statement


The proposed Sales Center is designed to include 13 temporary parking spaces to accommodate more than the maximum number of patrons that have been seen during peak hours at similar sites. The entrance to the parking lot is internal to the site to avoid stacking into public right of way.

### Drainage Statement

Model Park: The stormwater for this project is part of the overall Southern Grove Drainage system permitted under ERP #56-100997-P issued by SFWMD. The proposed impervious area for the temporary parking lot is less than the proposed impervious area for the lot when the home site is built. The parking lot has been designed to be higher than the 10yr - 24hr storm elevation.

### Legal Description

LOTS 14, 15, 16, 1000.

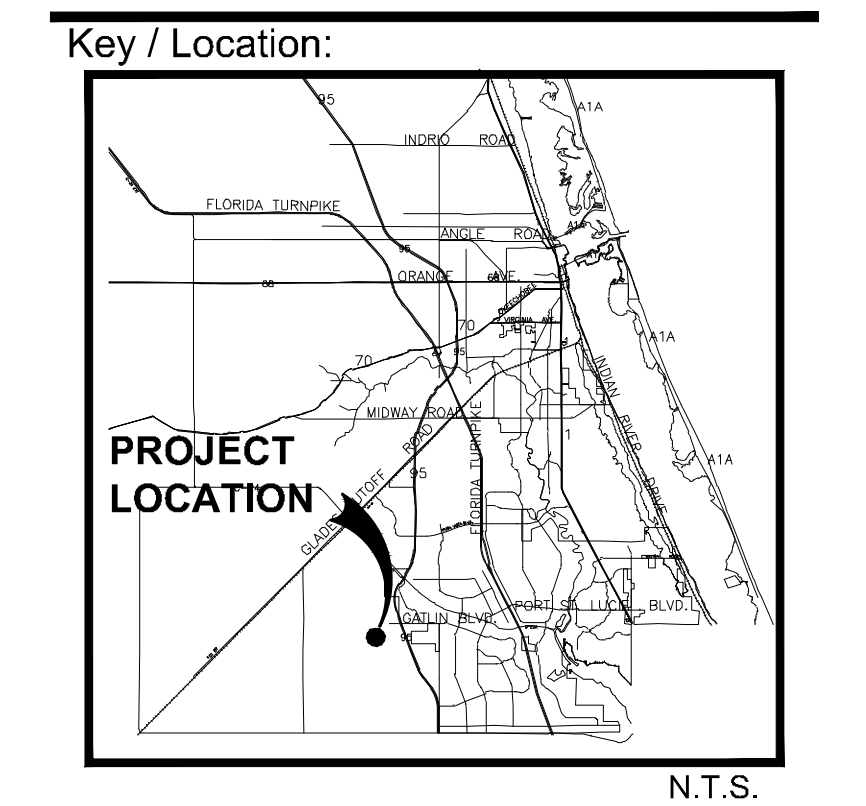

### Project Team:

**Owner/Developer:**  
Mattamy Homes  
1500 Gateway Blvd., Suite 212  
Boynton Beach, FL 33426  
561-739-7902

**Engineer:**  
Kinley-Horn  
445 24th Street, Suite 200  
Vero Beach, FL 32960  
772-794-4100

**Surveyor:**  
Caulfield & Wheeler, Inc.  
7900 Glades Road, Suite 100  
Boca Raton, FL 33434  
561-392-1991

**Landscape Architect/Land Planner:**  
Lucido & Associates  
701 E. Ocean Blvd  
Stuart, FL 34904  
772-220-2100

# MATTAMY HOMES

## WG1/Emery

### Model Home Park








### Site Plan

City of Port St. Lucie, FL

February 17, 2020

City of Port St. Lucie P21-038  
PSLUD No.5392B

Date	By	Description
02.17.21	SAW	Initial Submittal
05.05.21	SAW	ReSubmittal per City Comments
07.12.21	SAW	ReSubmittal per City Comments
09.01.21	SAW	Revised Plan

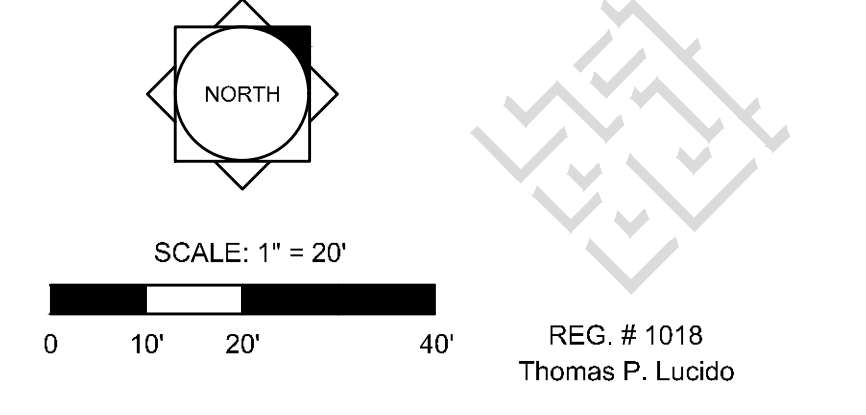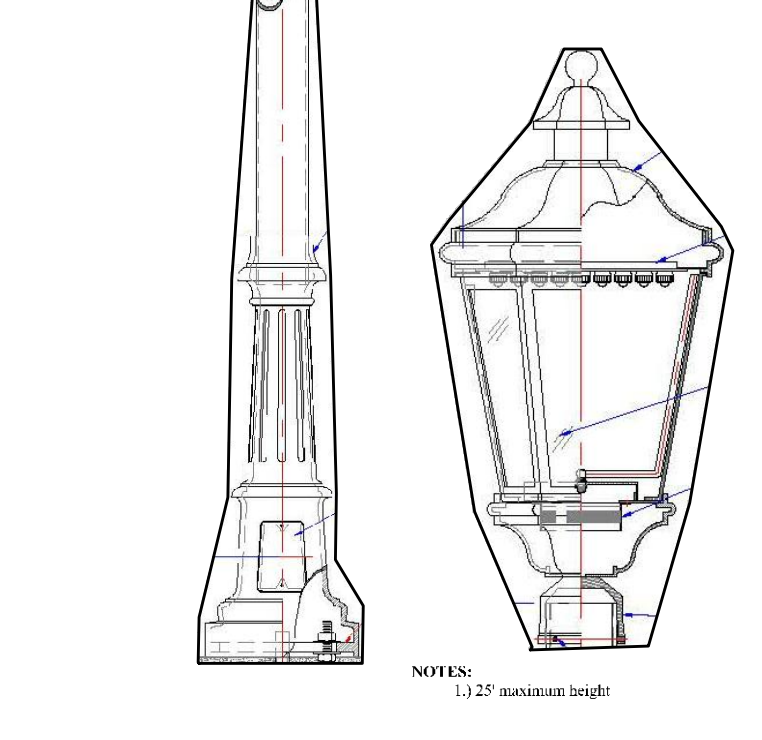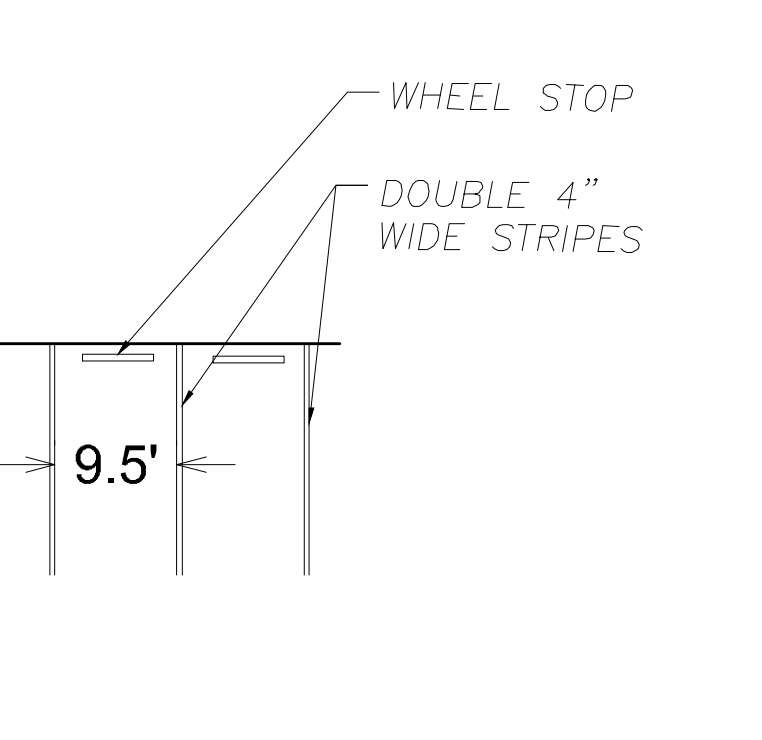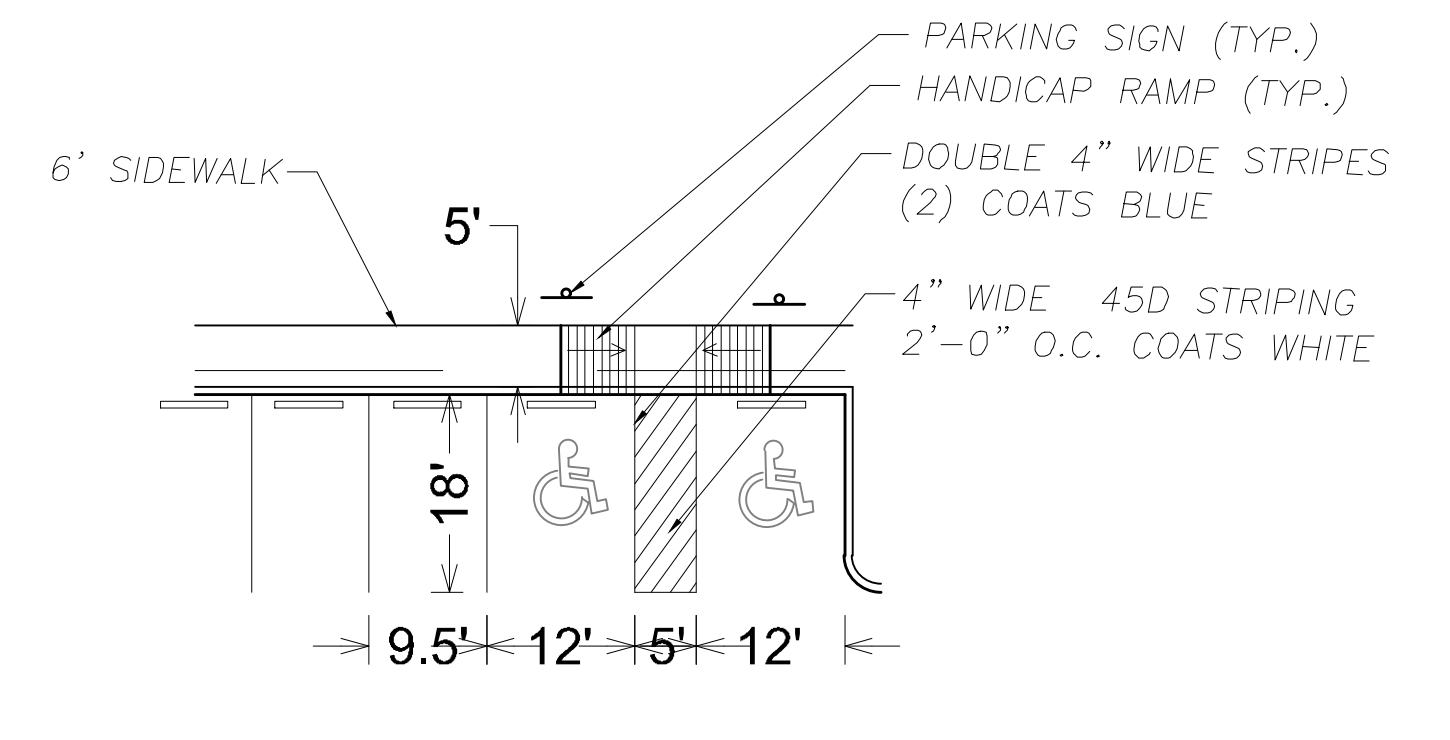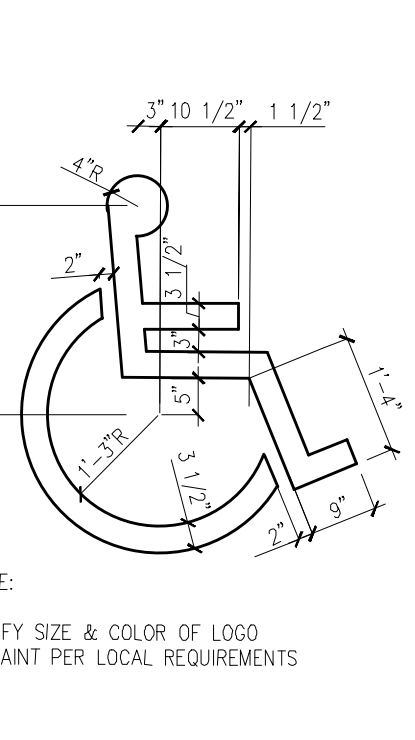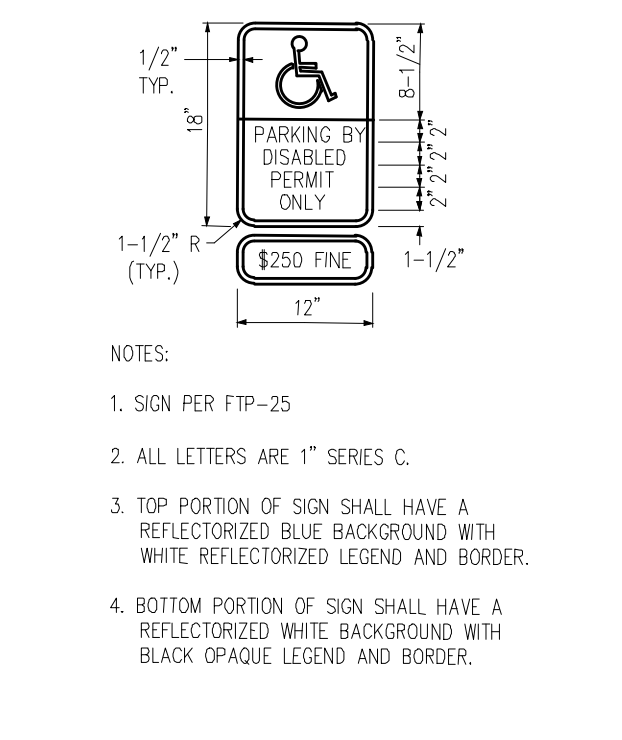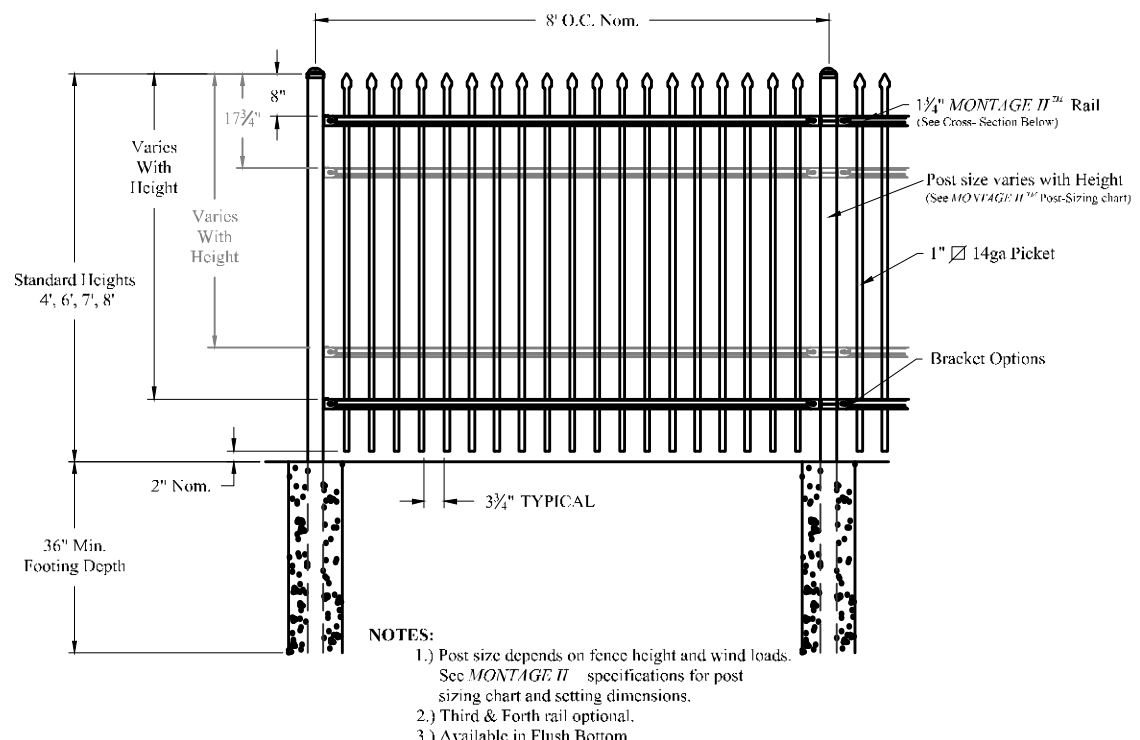


Designer: SAW Sheet  
 Manager: SG  
 Project Number: 20-276.06  
 Municipal Number: **SP-1**  
 Computer File: 20-275.06 - WG1 - Sales and Model Home A

Copyright Lucido & Associates. These documents and their contents are the property of Lucido & Associates. Any reproductions, revisions, modifications or use of these documents without the express written consent of Lucido & Associates is prohibited by law.



Key / Location:

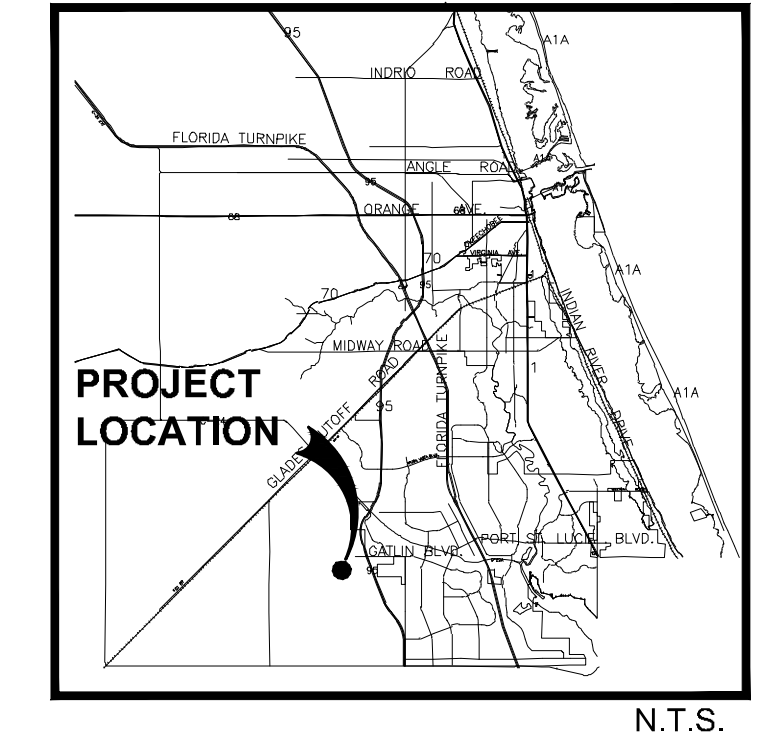



Project Team:

**Owner/Developer:**  
 Mattamy Homes  
 1500 Gateway Blvd, Suite 212  
 Boynton Beach, FL 33426  
 561-739-7902  
**Engineer:**  
 Kimley-Horn  
 445 24th Street, Suite 200  
 Vero Beach, FL 32960  
 772-794-4100  
**Surveyor:**  
 Caulfield & Wheeler, Inc.  
 7500 Glades Road, Suite 100  
 Boca Raton, FL 33434  
 561-392-1991  
**Landscape Architect/Land Planner:**  
 Lucido & Associates  
 701 E Ocean Blvd  
 Stuart, FL 34904  
 772-220-2100

**MATTAMY HOMES**  
**WG1/Emery**  
 Model Home Park  
 Site Plan

City of Port St. Lucie, FL  
 February 17, 2020  
 City of Port St. Lucie P21-038  
 PSLUD No.5392B

Date	By	Description
02.17.21	SAW	Initial Submittal
05.05.21	SAW	ReSubmittal per City Comments
07.12.21	SAW	ReSubmittal per City Comments
09.01.21	SAW	Revised Plan

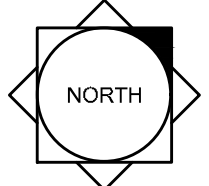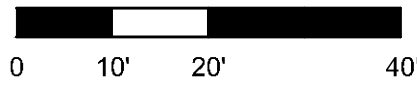  
 SCALE: 1" = 20'  
  
 REG. # 1018  
 Thomas P. Lucido

Designer	SAW	Sheet
Manager	SG	
Project Number	20-276.06	
Municipal Number		
Computer File	20-275.06 - WG1 - Sales and Model Home	

**SP-2**

© Copyright Lucido & Associates. These documents and their contents are the property of Lucido & Associates. Any reproductions, revisions, modifications or use of these documents without the express written consent of Lucido & Associates is prohibited by law.

