


WALL TYPE LEGEND	
SYMBOL	DESCRIPTION
	NEW 8" MASONRY w/ METAL FURRING, MINIMUM R-4 FI-FOIL INSULATION ON FURRING STRIPS
	NEW 8" CMU MASONRY EXTERIOR WALL / GLAZING SYSTEM
	NEW INTERIOR 4" METAL FRAMED PARTITION w/ 1/2" GYPSUM BOARD BOTH SIDES OVER 3-1/2" 20 GA. METAL STUDS @ 16" O.C. MAXIMUM SPACING
	NEW INTERIOR 6" METAL FRAMED PARTITION w/ 1/2" MOISTURE RESISTANT GYPSUM BOARD ON PLUMBING SIDE OVER 5-1/2" 20 GA. METAL STUDS @ 16" O.C. MAXIMUM SPACING
	NEW 1 HOUR FIRE RATED INTERIOR PARTITION - COORDINATE ASSEMBLY TYPE WITH UL RATED ASSEMBLY SPECIFICATIONS AND TYPICAL PARTITION DETAILS ON SHEETS A-5.01 & A-5.02
	PARTITION / ASSEMBLY NOTE: COORDINATE WITH TYPICAL WALL / PARTITION DETAILS AND SPECIFICATIONS ON ARCHITECTURAL SHEETS A-5.01 & A-5.02

1. This plan shows the walls to be constructed by the contractor. The contractor shall verify the specifications with the applicable building code and the manufacturer's literature for the materials to be used. The contractor shall be responsible for obtaining all necessary permits and approvals from the local building department and other applicable agencies.


Issue Description	Date

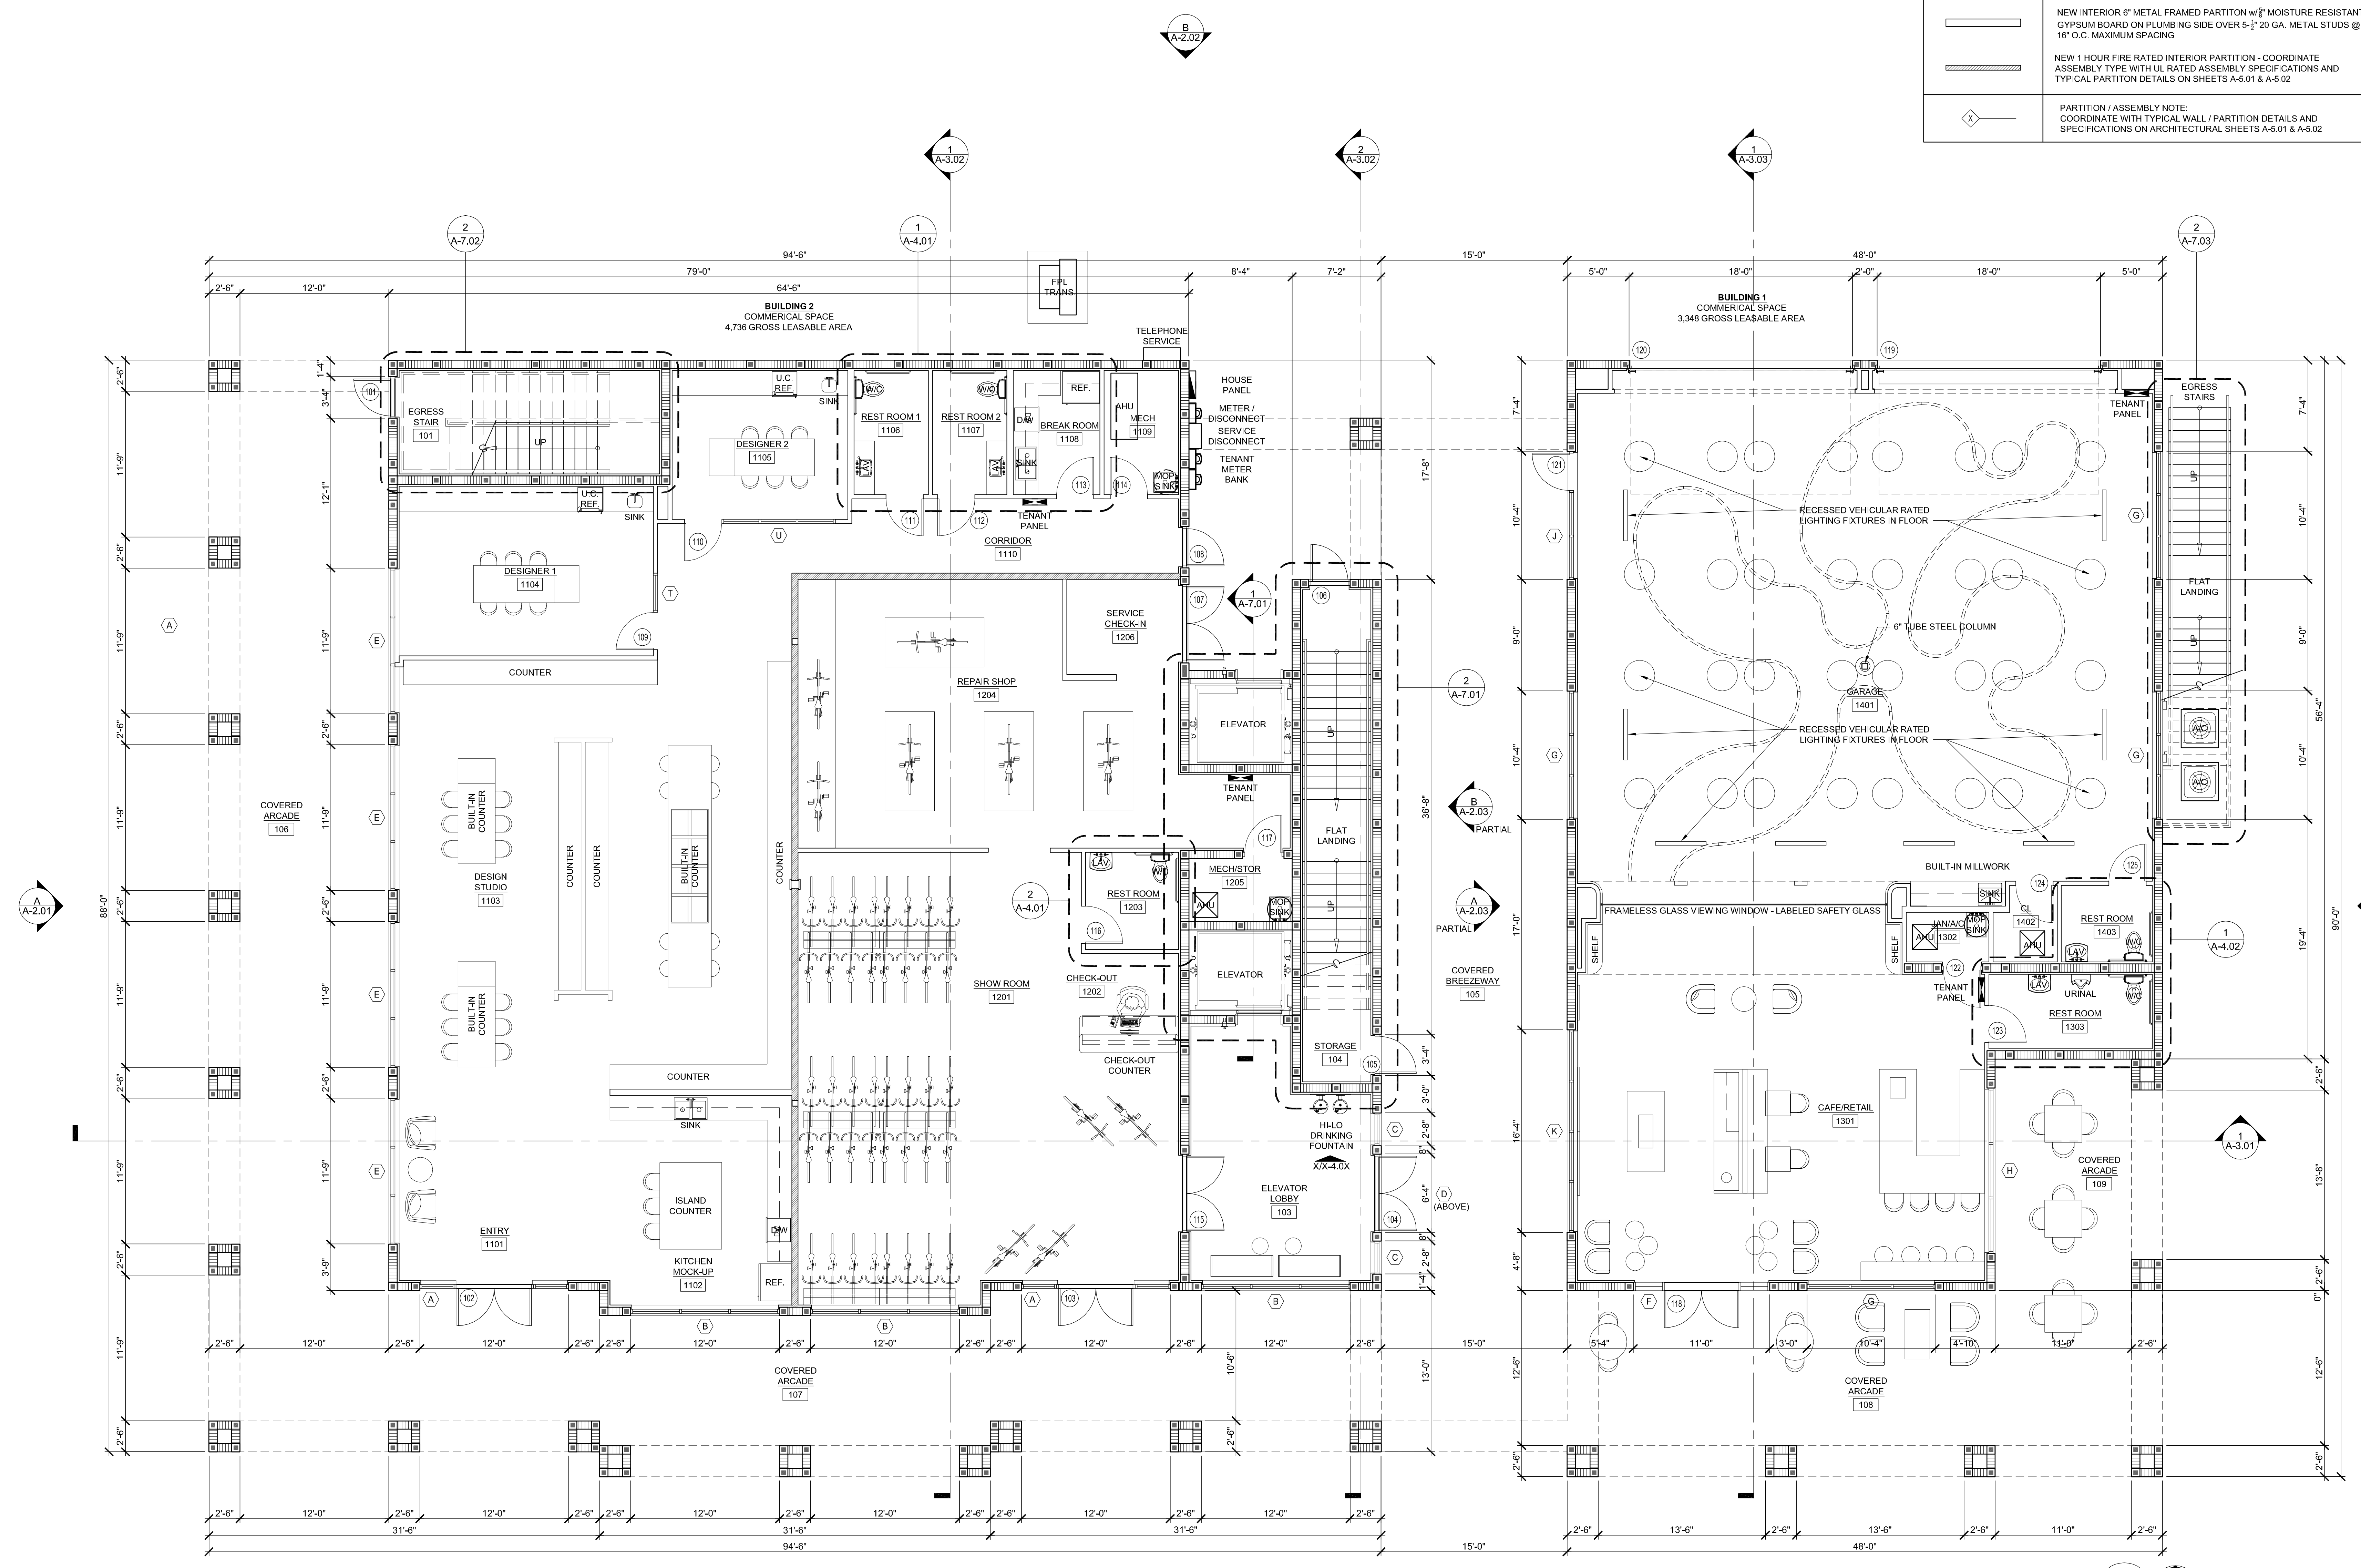


GROUND FLOOR PLAN
 SCALE: 3/16" = 1'-0"
 1 A-1.11
 NORTH

Sheet Number: **A-1.11**
 Drawing Name: **GROUND FLOOR PLAN / PARTIAL SITE PLAN**
 Project Name: **TRADITION MOBILITY HUB**
 Client: **MATTAMY HOMES USA**
 Architect: **BRENT A. WOOD ARCHITECTURE LLC**
 Date: **06-10-2022 - 90% CONSTRUCTION DOCUMENTS - NOT FOR CONSTRUCTION**

Project Number: 221019
 © 2022 Brent A. Wood
 2500 Quantum Lakes Drive
 Boynton Beach, FL 33426
 Tel: 772.220.1217 Fax: 772.419.5281

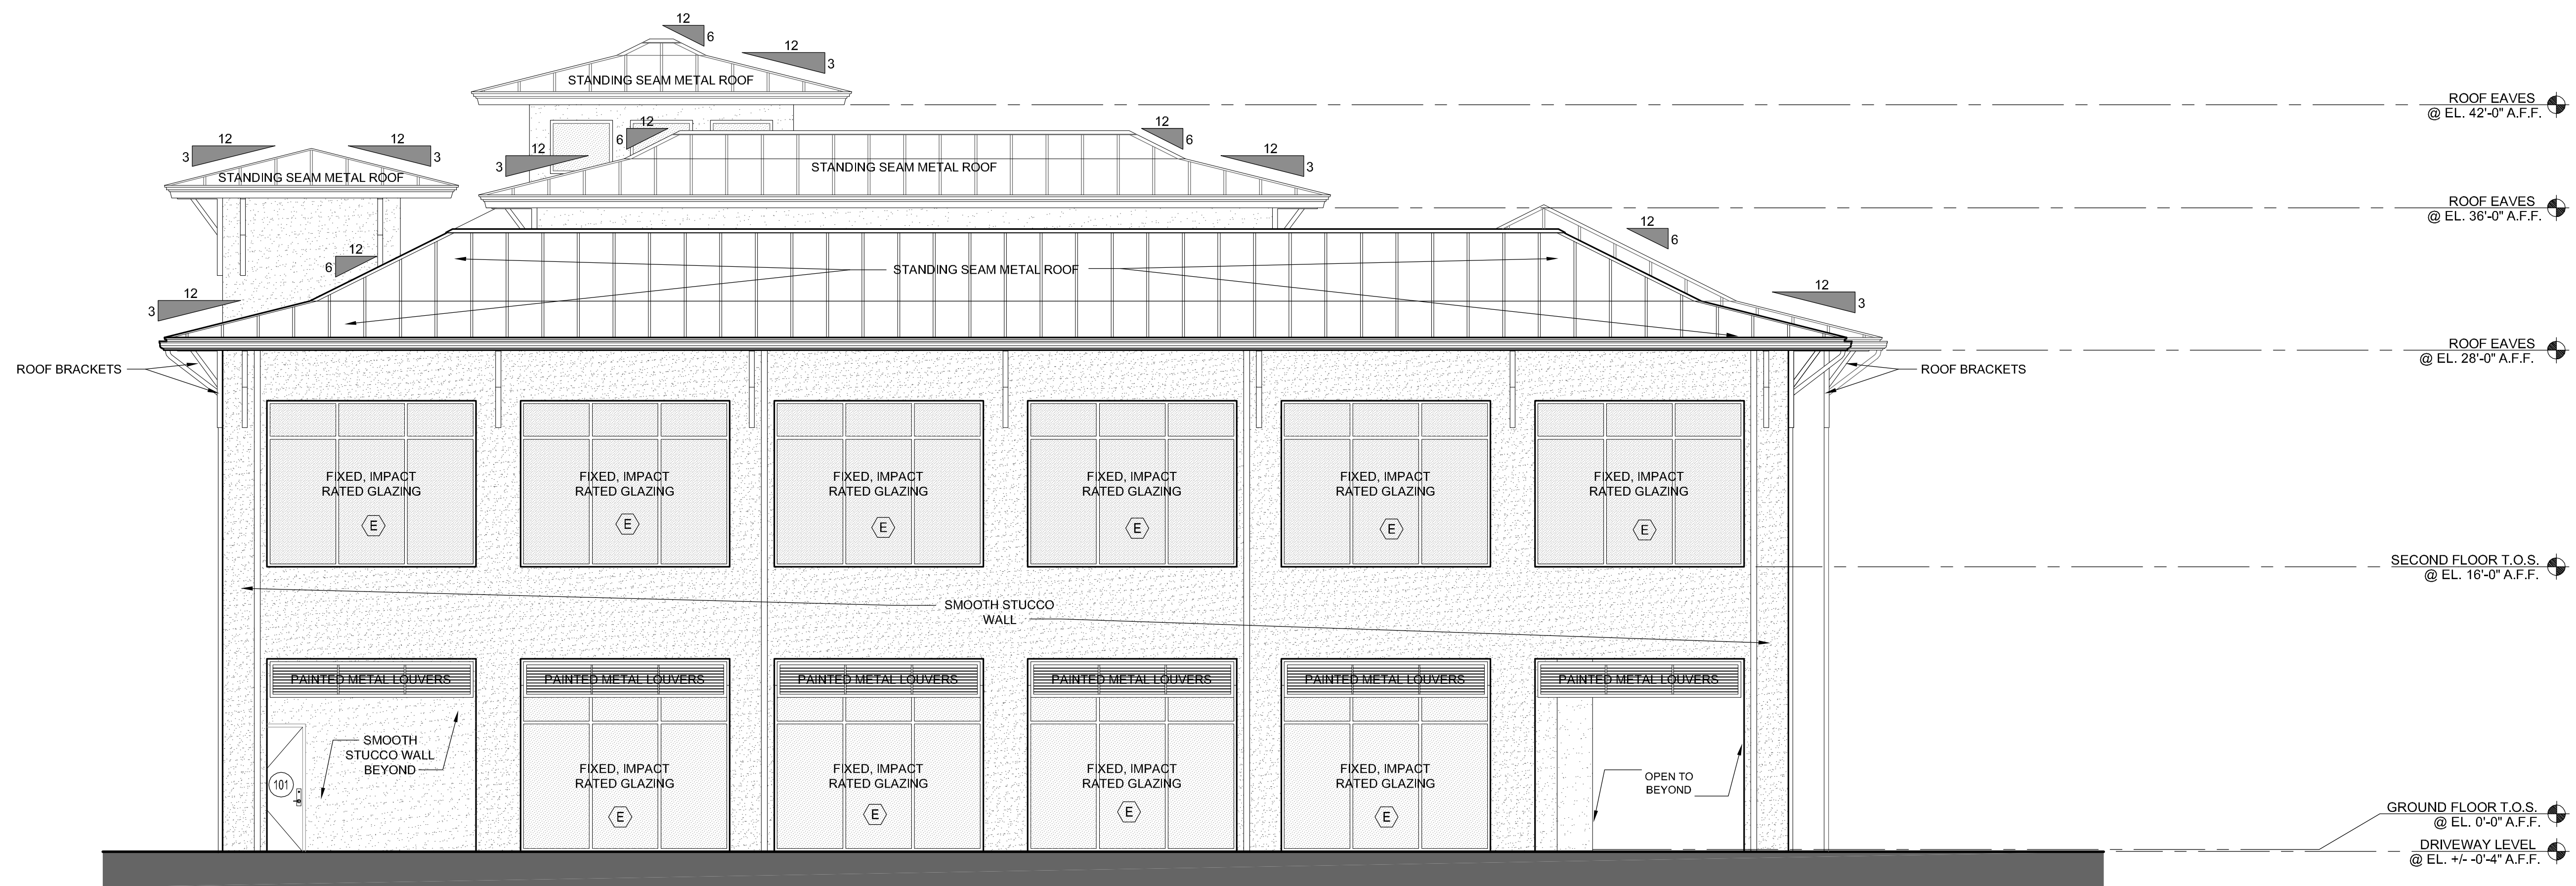

WEST BUILDING ELEVATION
SCALE: 3/16" = 1'-0"
A
A-2.01

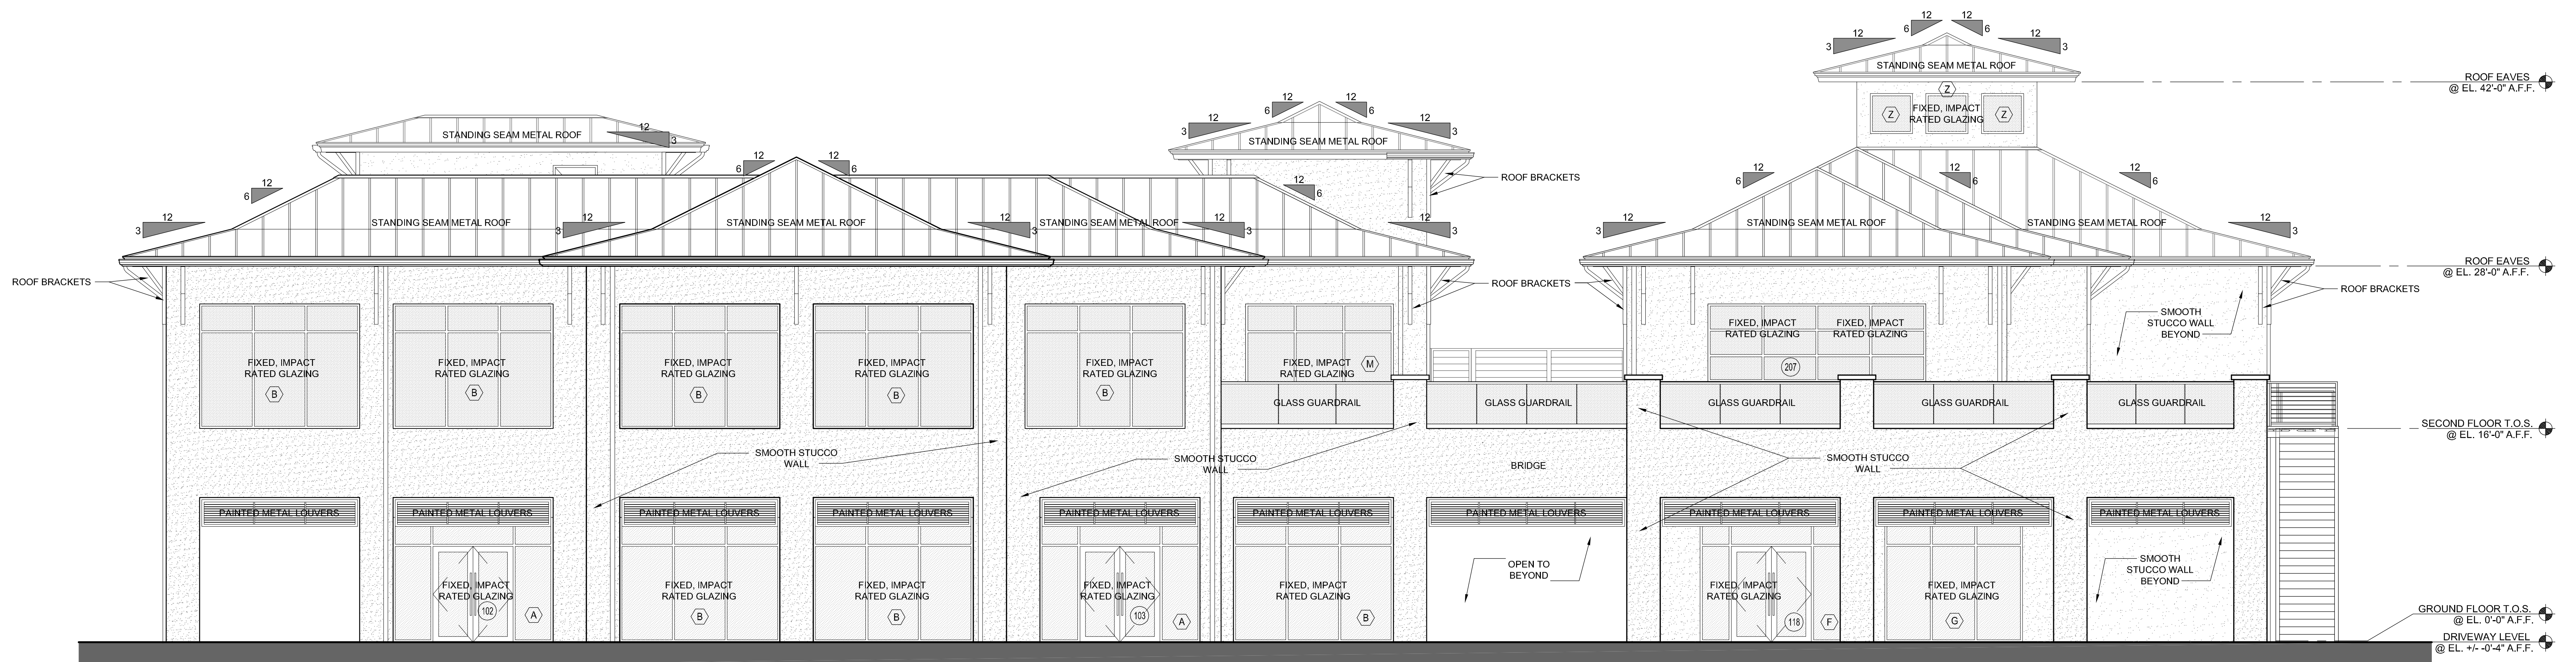

SOUTH BUILDING ELEVATION
SCALE: 3/16" = 1'-0"
B
A-2.01

Official Stamp: _____
Date: _____

06-10-2022 - 90% CONSTRUCTION DOCUMENTS - NOT FOR CONSTRUCTION

Client: MATTAMY HOMES USA
C/O: MR. Dan Grosswald

Project Name: TRADITION MOBILITY HUB

Drawing Name: NORTH AND WEST BUILDING ELEVATIONS


Architect: BRENT A. WOOD ARCHITECTURE LLC
BRENT A. WOOD, NCARB, ARS4188
20 S.E. Ocean Blvd., Stuart, FL 34986
Tel. 772.220.1217 Fax 772.419.5081

Sheet Number: A-2.01


Project Number: 221019
© 2022 Brent A. Wood

2500 Quantum Lakes Drive
Boynton Beach, FL 33426

TRADITION TOWN CENTER
PORT SAINT LUCIE, FLORIDA 34988

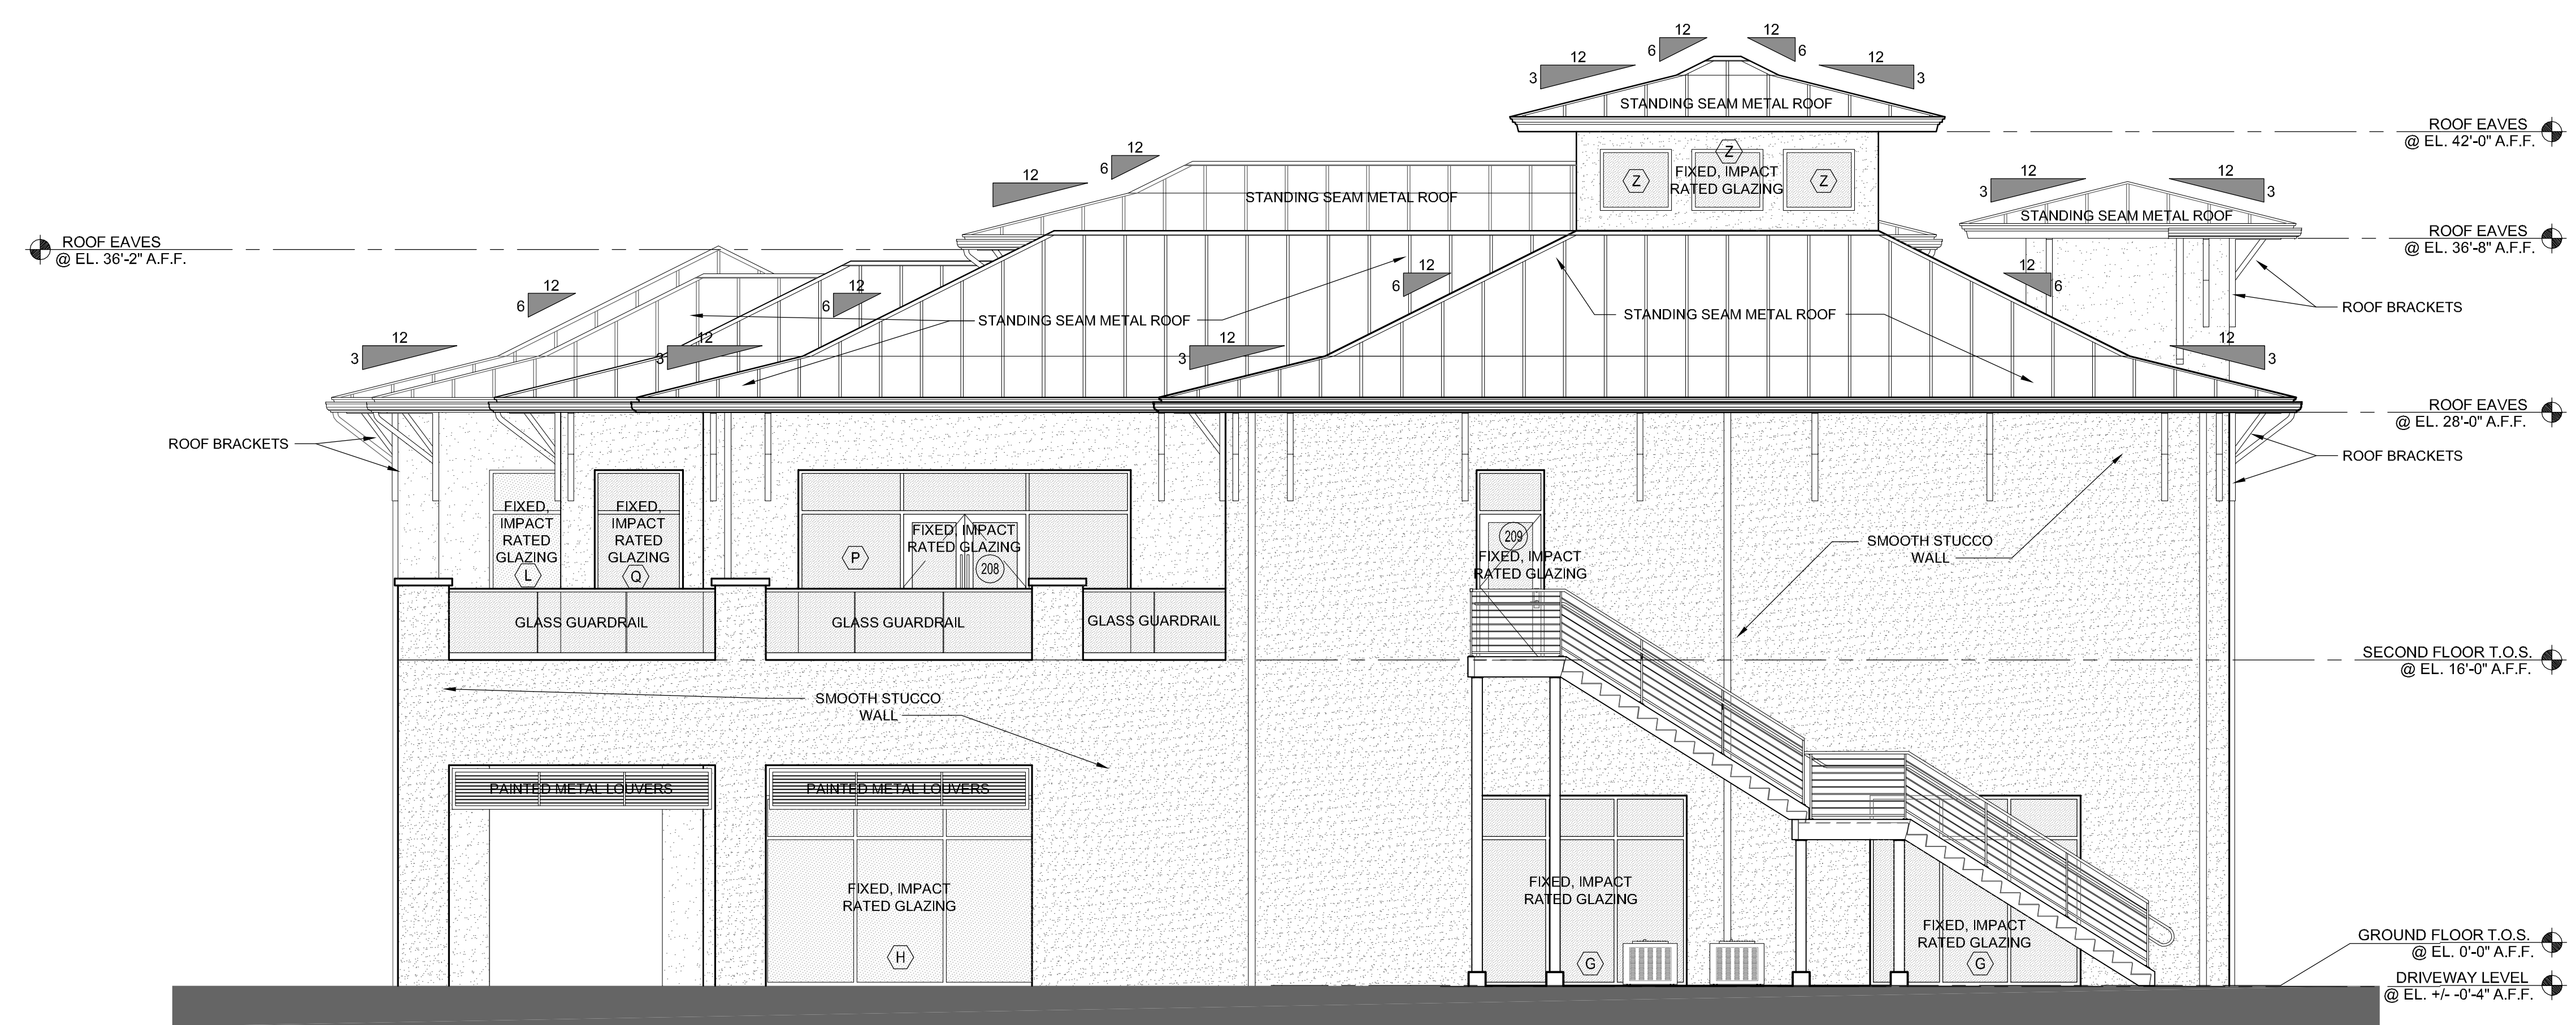


EAST BUILDING ELEVATION
 SCALE: 3/16" = 1'-0"
 C
 A-2.02

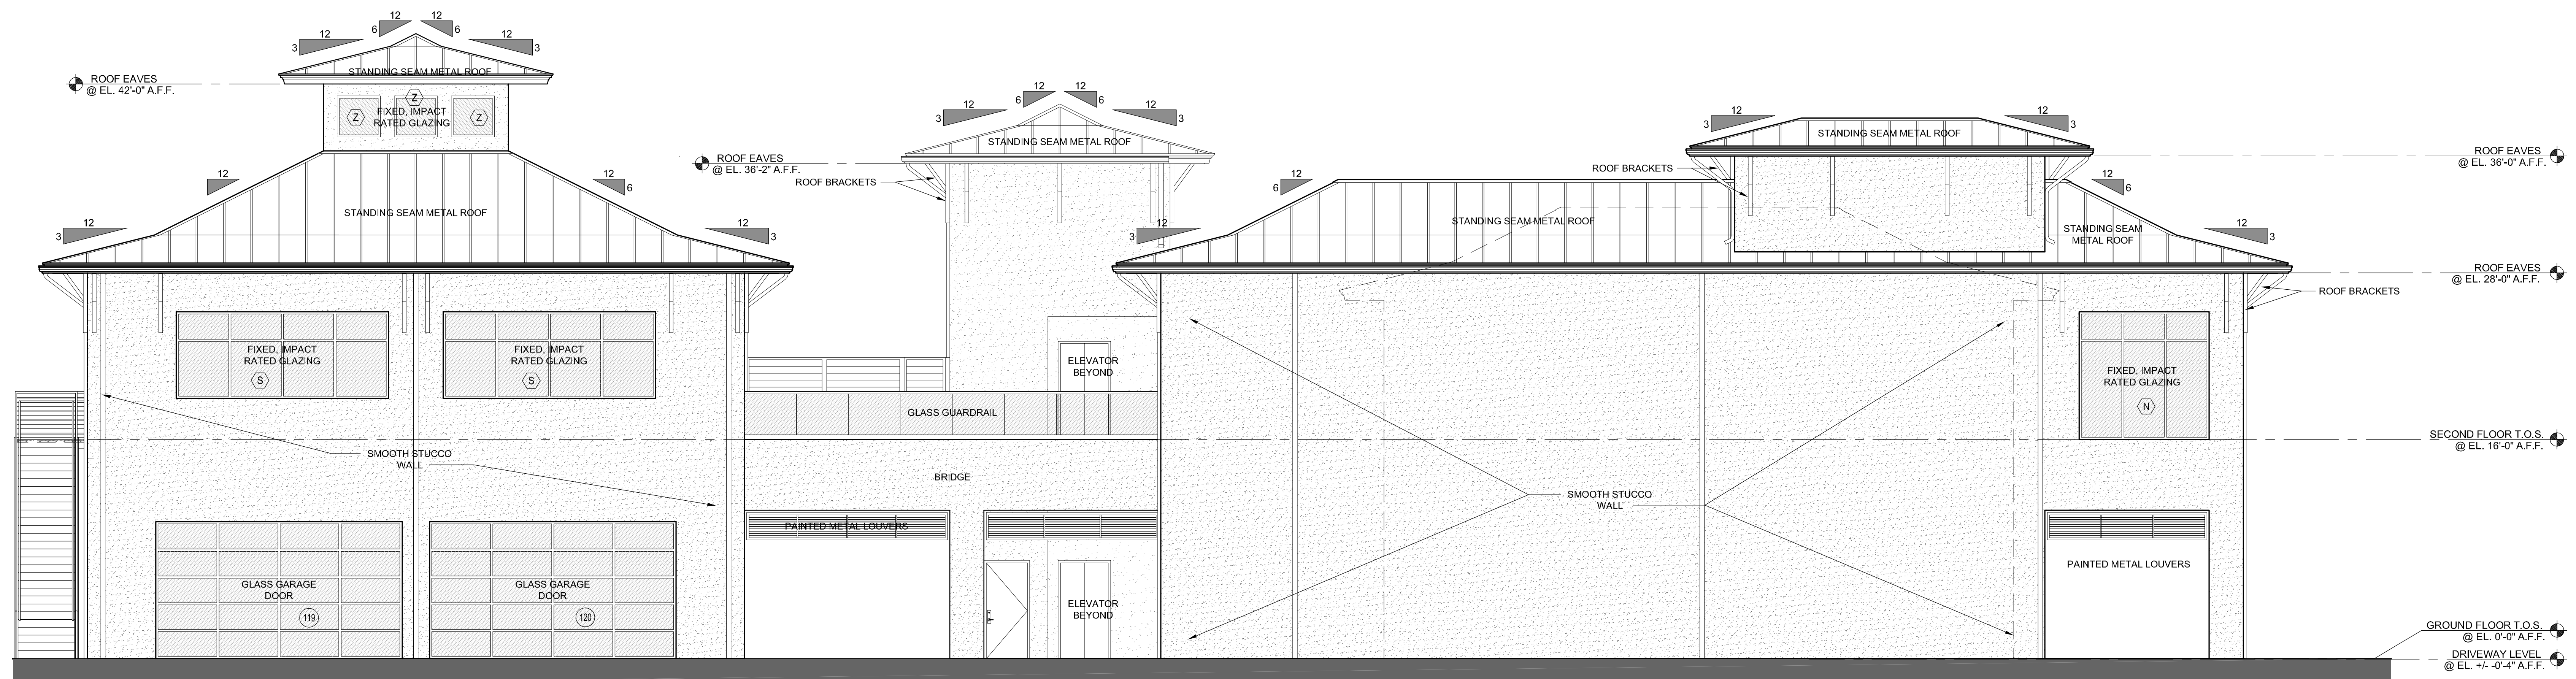


NORTH BUILDING ELEVATION
 SCALE: 3/16" = 1'-0"
 D
 A-2.02

06-10-2022 - 90% CONSTRUCTION DOCUMENTS - NOT FOR CONSTRUCTION
 Official Issue: _____
 Date: _____
 Issue Description: _____
 1. _____
 2. _____
 3. _____
 4. _____
 5. _____
 6. _____
 7. _____
 8. _____
 Architect: **BRENT A. WOOD ARCHITECTURE LLC**
 BRENT A. WOOD, NCARB, ARS4188
 20 S.E. Ocean Blvd., Stuart, FL 34986
 Tel. 772.220.1217 Fax 772.419.5281
 Client: **MATTAMY HOMES USA**
 C/O: MR. Dan Grosswald
 2500 Quantum Lakes Drive
 Boynton Beach, FL 33426
 Project Name: **TRADITION MOBILITY HUB**
 Drawing Name: **SOUTH AND EAST BUILDING ELEVATIONS**
 Sheet Number: **A-2.02**
 Project Number: 221019
 © 2022 Brent A. Wood

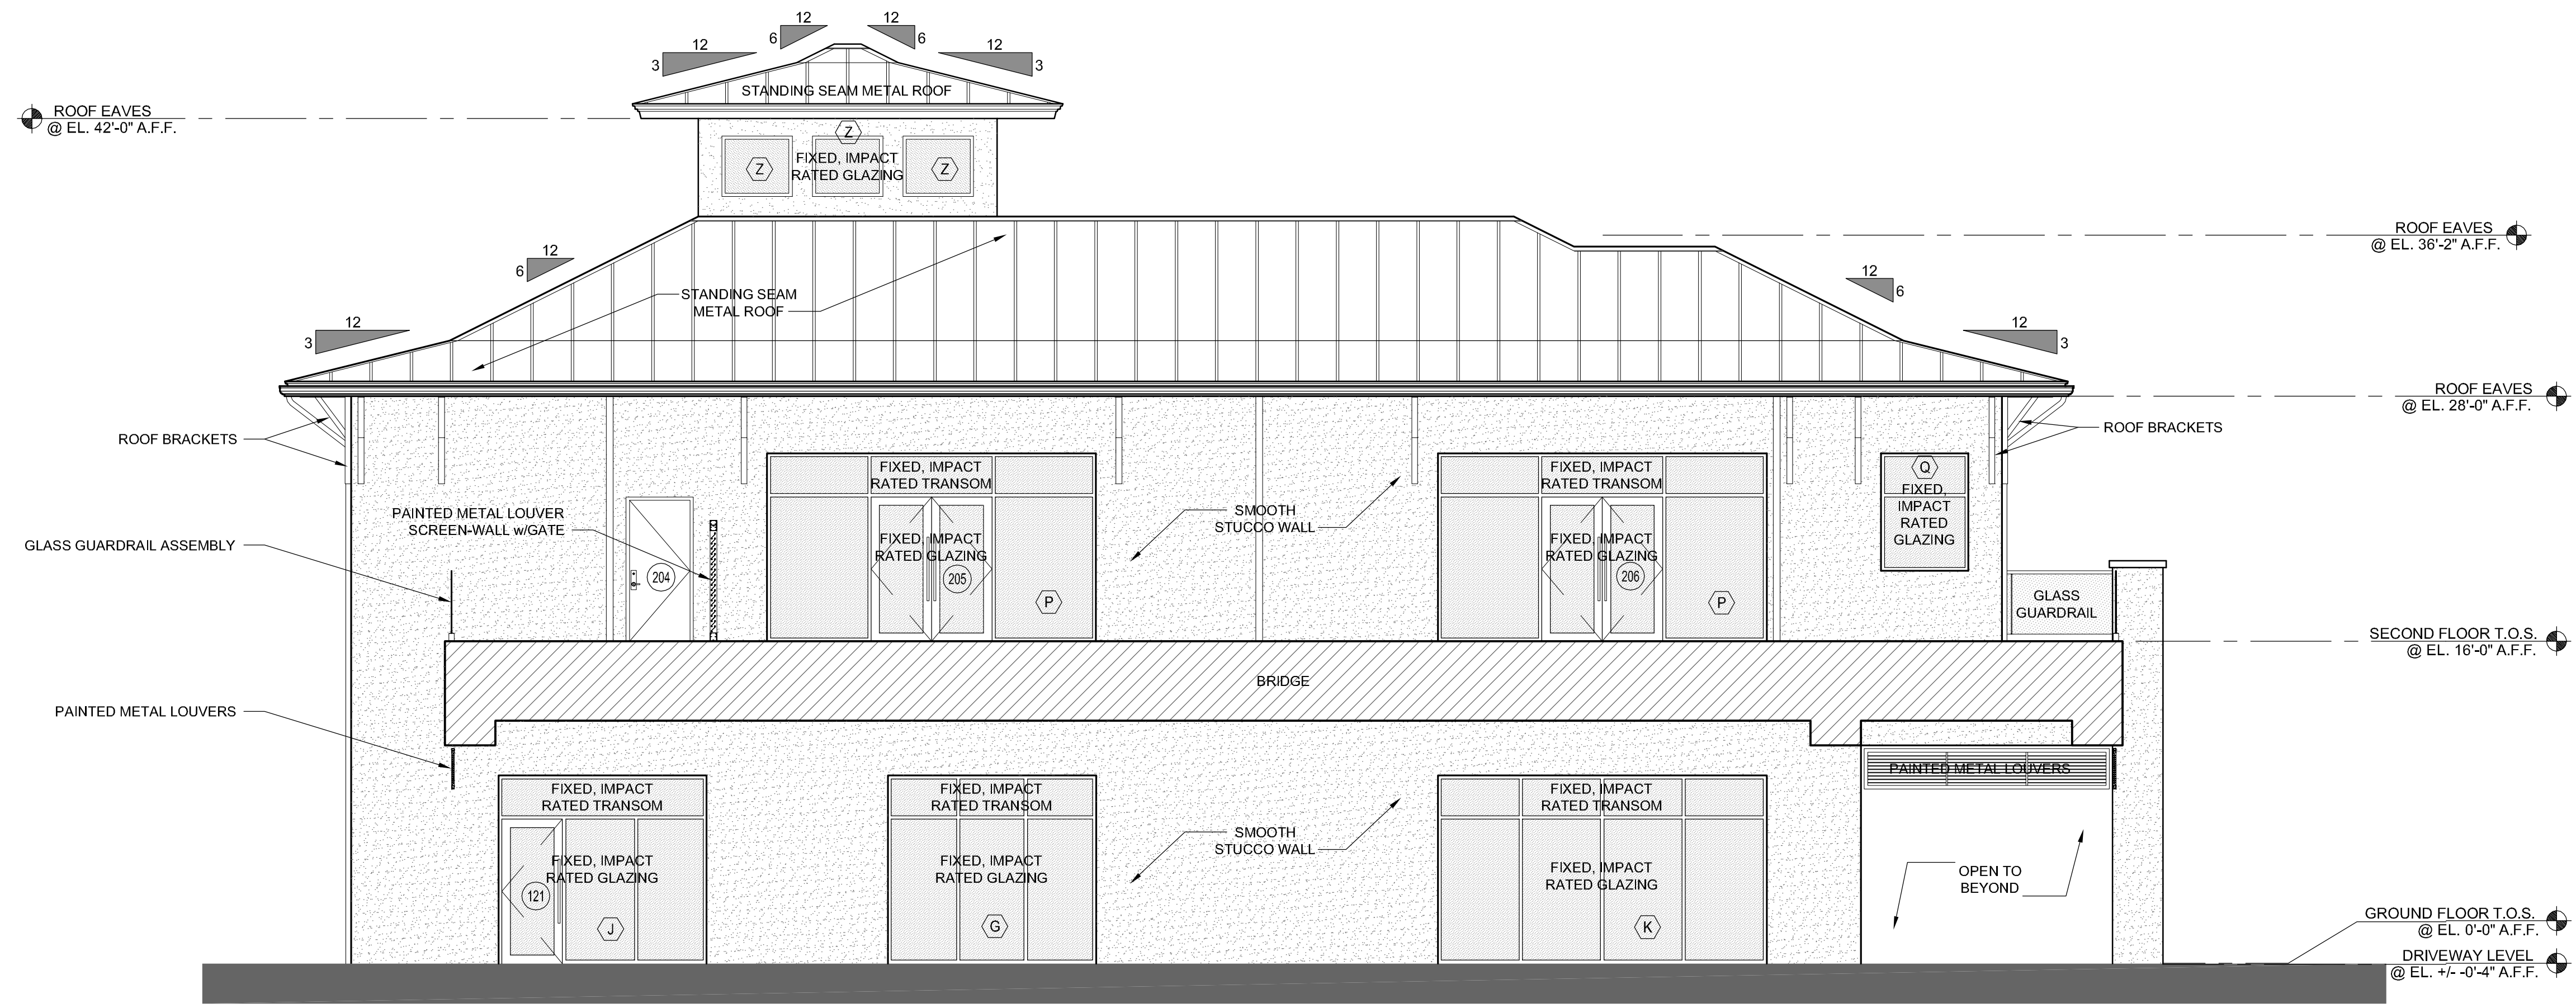

PARTIAL EAST BUILDING ELEVATION @ BREEZWAY
 SCALE: 3/16" = 1'-0"
 A
 A-2.03

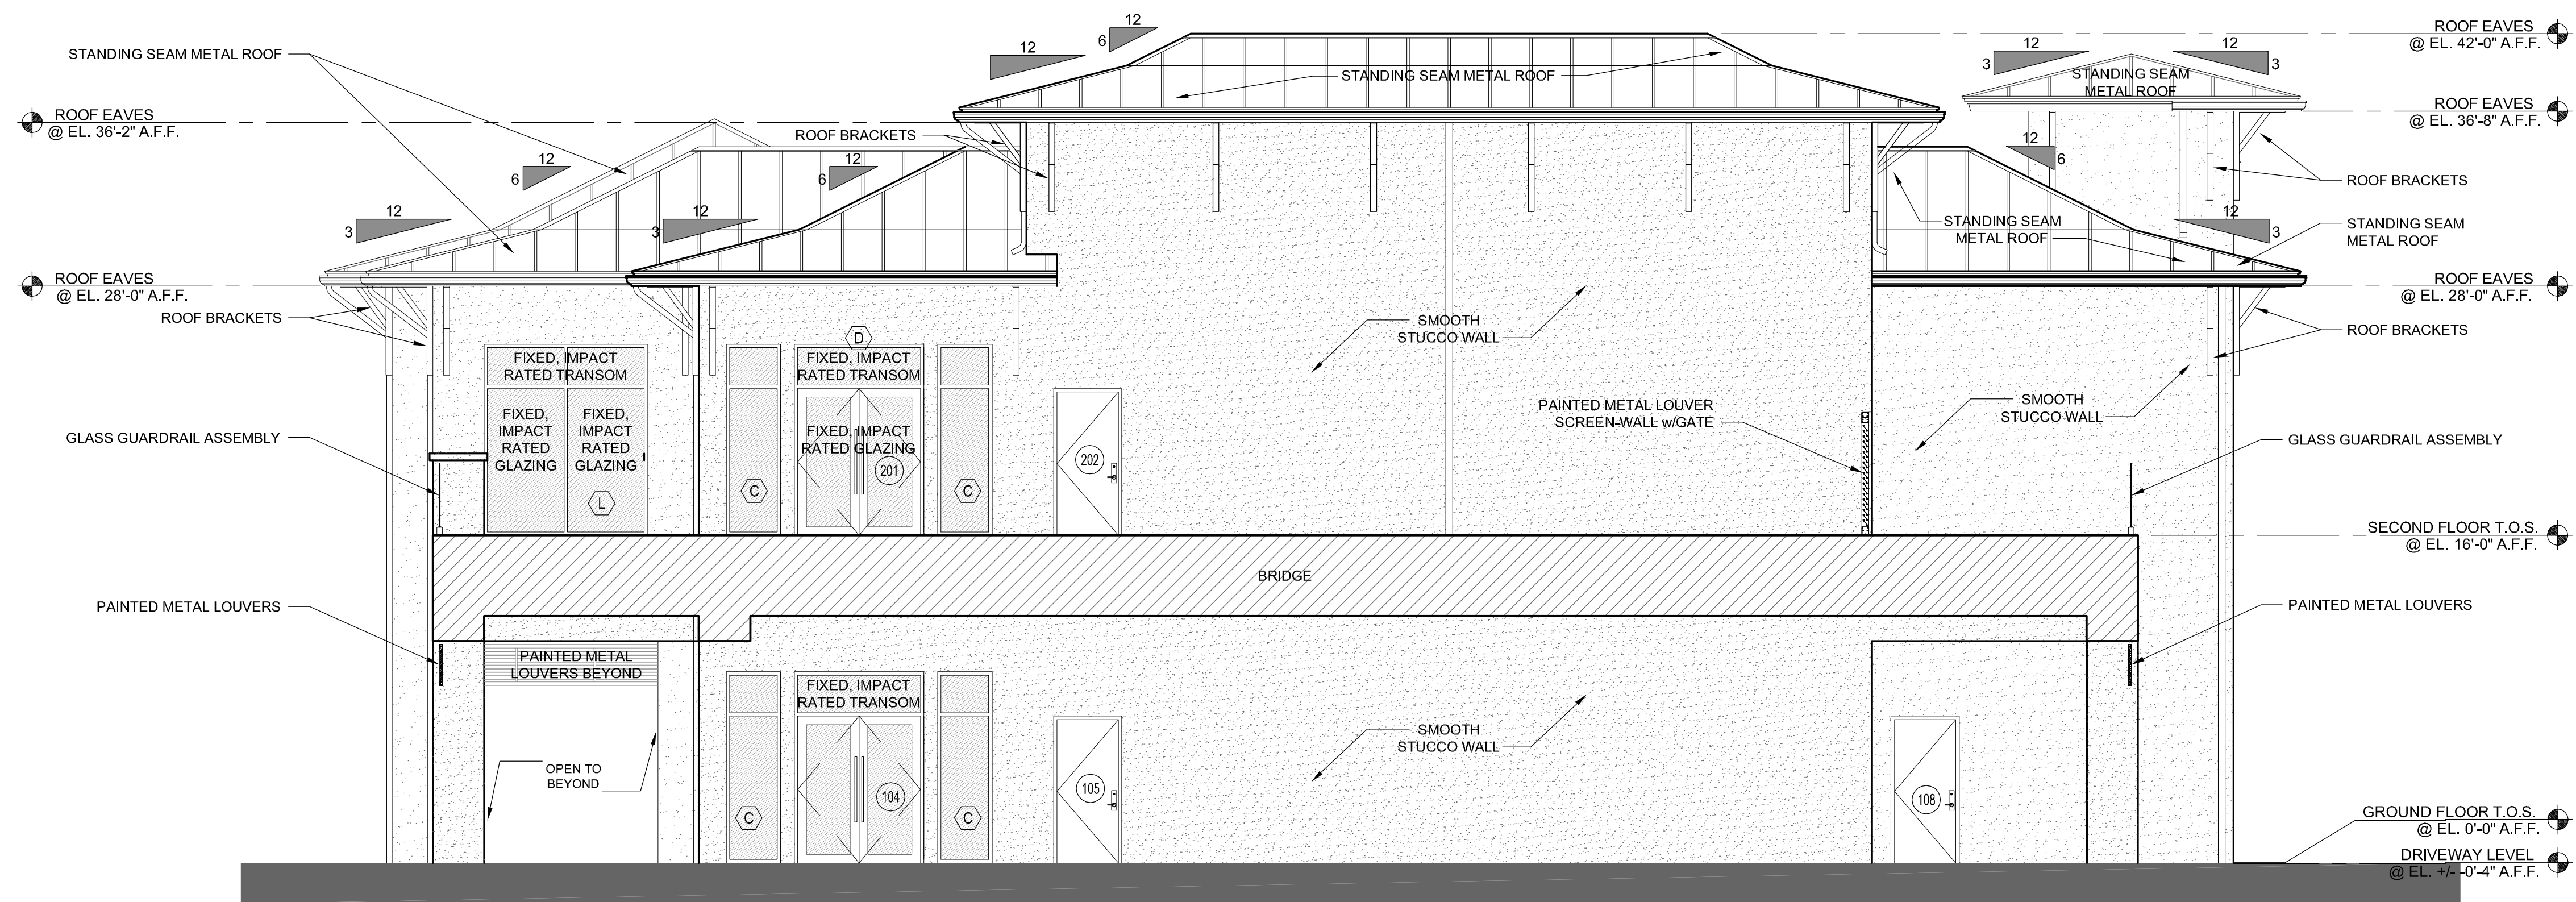

PARTIAL WEST BUILDING ELEVATION @ BREEZWAY
 SCALE: 3/16" = 1'-0"
 B
 A-2.03

Official Issue: -

Issue Description:	Date:
1.	
2.	
3.	
4.	
5.	
6.	
7.	
8.	

06-10-2022 - 90% CONSTRUCTION DOCUMENTS - NOT FOR CONSTRUCTION

Architect:
BRENT A. WOOD ARCHITECTURE LLC
 BRENT A. WOOD, NCARB, ARS4188
 20 S.E. Ocean Blvd., Stuart, FL 34986
 Tel. 772.220.1217 Fax 772.419.5081

Client:
MATTAMY HOMES USA
 C/O: MR. Dan Grosswald

Project Name:
TRADITION MOBILITY HUB


Drawing Name:
PARTIAL EAST & WEST BUILDING ELEVATIONS

Sheet Number:
A-2.03

Project Number: 221019
 06/10/2022
 © 2022 Brent A. Wood

2500 Quantum Lakes Drive
 Boynton Beach, FL 33426

This sheet, like all sheets in this set of documents, is the property of Brent A. Wood Architecture, LLC. It is to be used only for the project and location specified. It is not to be reproduced, stored in a retrieval system, or transmitted in any form or by any means, electronic, mechanical, photocopying, recording, or by any information storage and retrieval system, without the prior written permission of Brent A. Wood Architecture, LLC.

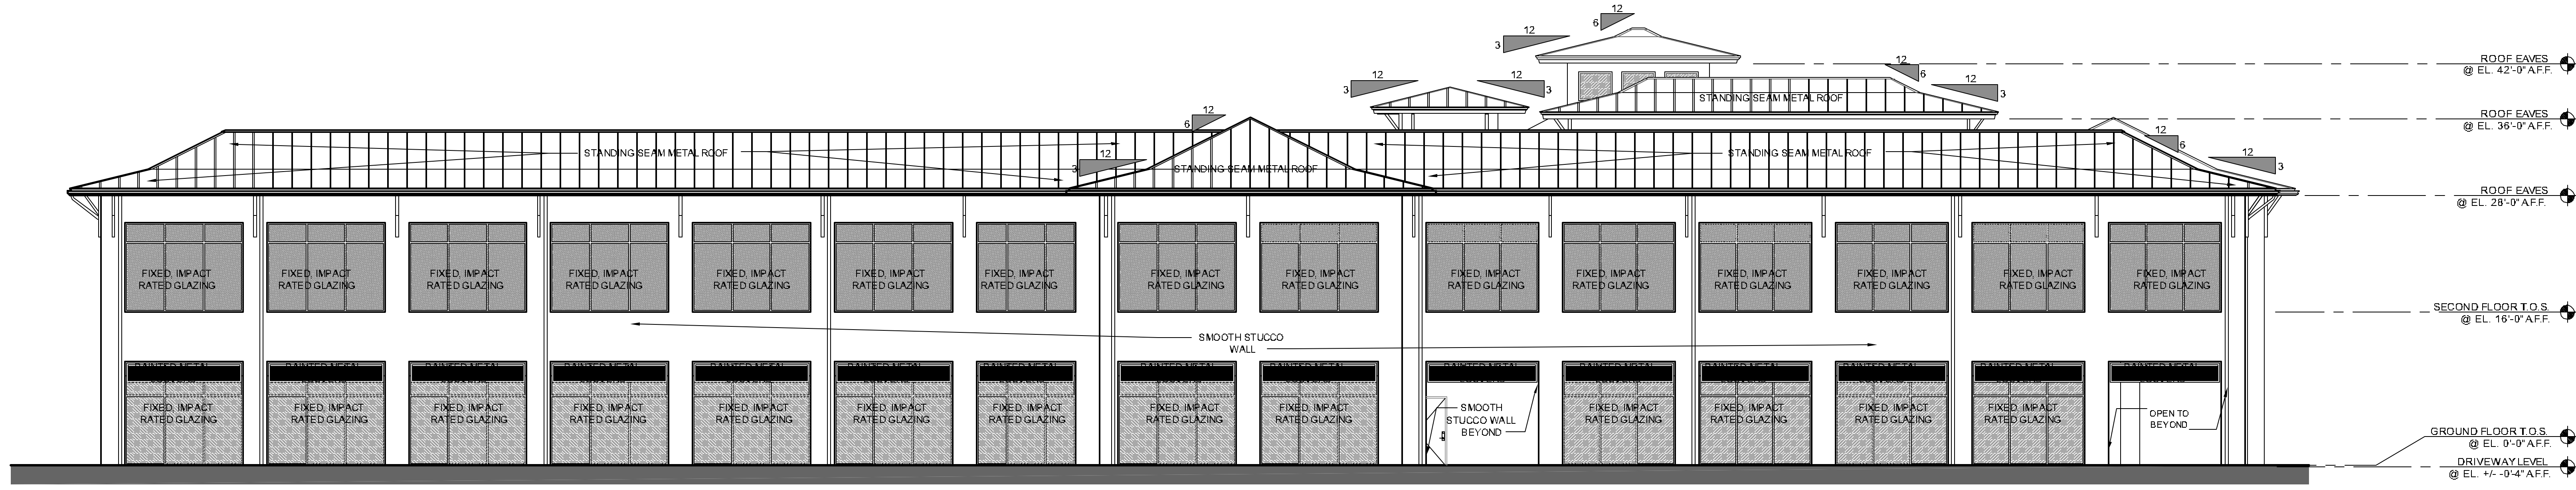

WEST BUILDING ELEVATION
SCALE: 1/8" = 1'-0"
A
A-2.01

Official Stamp

DATE	DESCRIPTION

04-04-2023 - CONCEPTUAL DESIGN - NOT FOR CONSTRUCTION


Architect
BRENT A. WOOD ARCHITECTURE LLC
 BRENT A. WOOD, NCARB, AIA, LEED AP
 20 S.E. Ocean Blvd., Stuart, FL 34996
 Tel: 772.228.1217 Fax: 772.419.9891

Client
MATTAMY HOMES USA
 C/O: MR. Dan Grosswald
 2500 Quantum Lakes Drive
 Boynton Beach, FL 33435


Project Name
TRADITION MOBILITY HUB
 TRADITION TOWN CENTER
 FORT SAINT LOUIS, FLORIDA, 34958

Drawing Name
NORTH AND WEST BUILDING ELEVATIONS


Sheet Number
A-2.01
 Project Number: 232016
 Date: 04/04/2023
 © 2023 Brent A. Wood

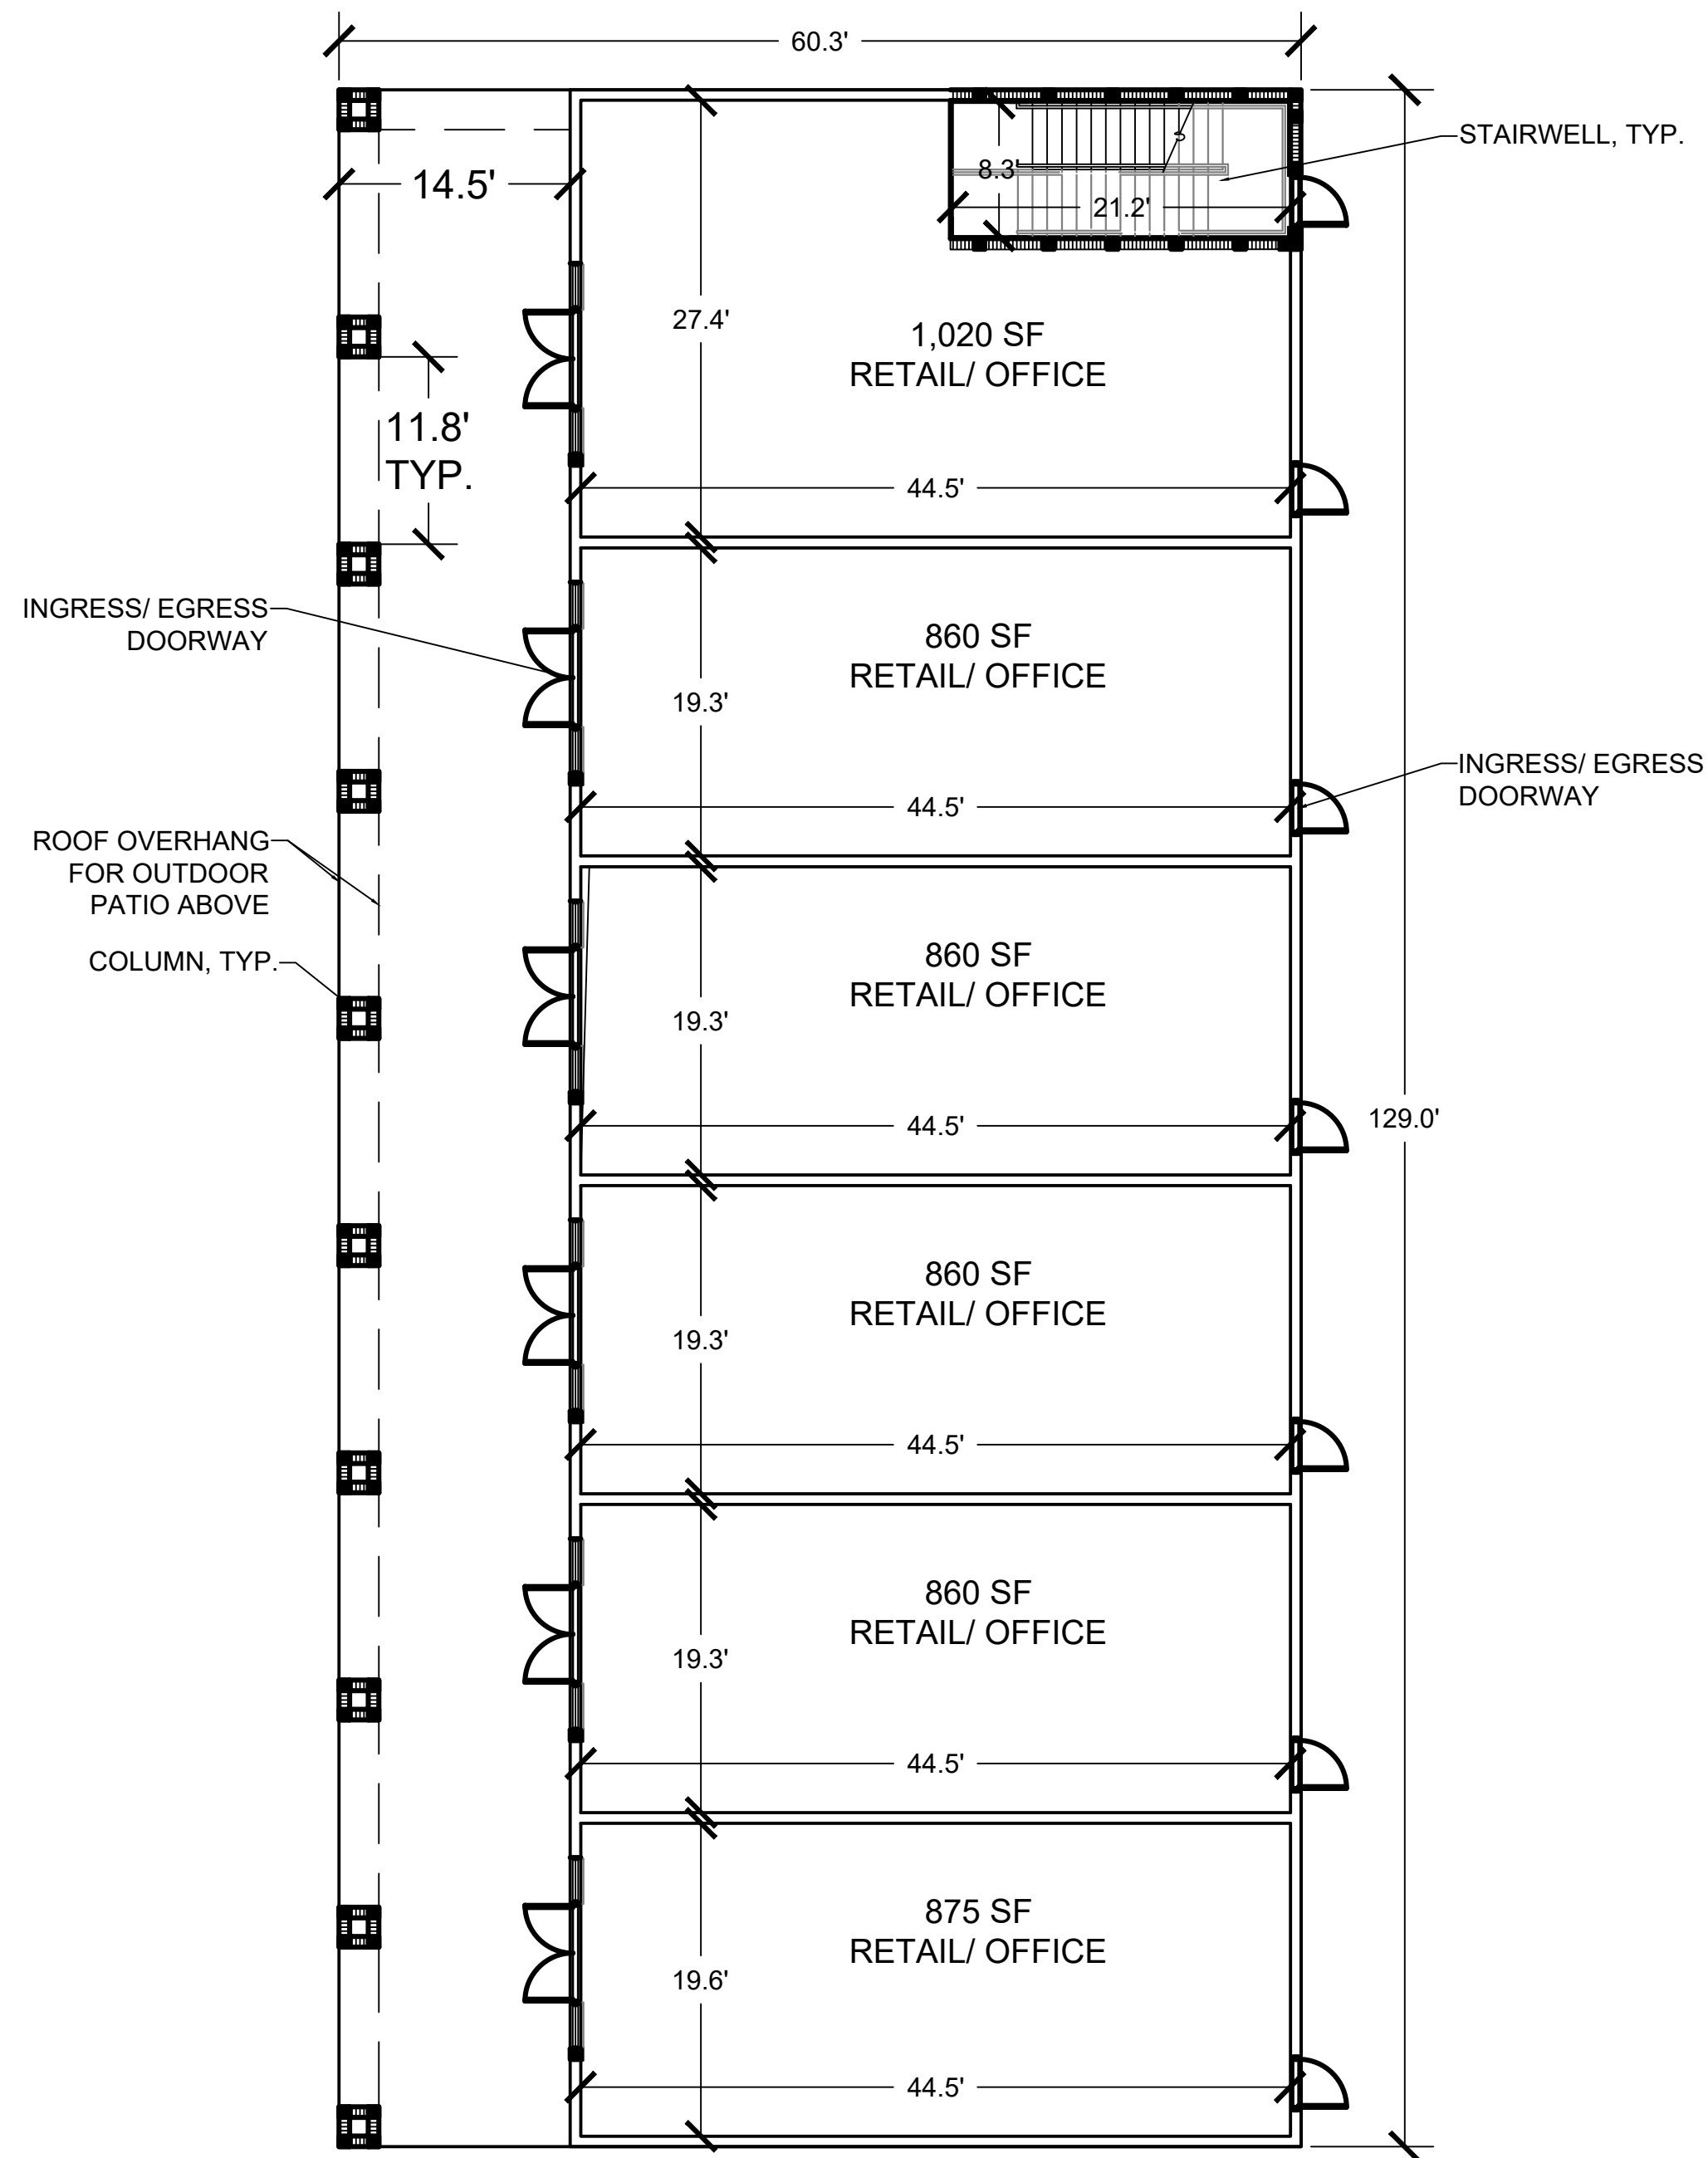


First Floor- Floor Plan

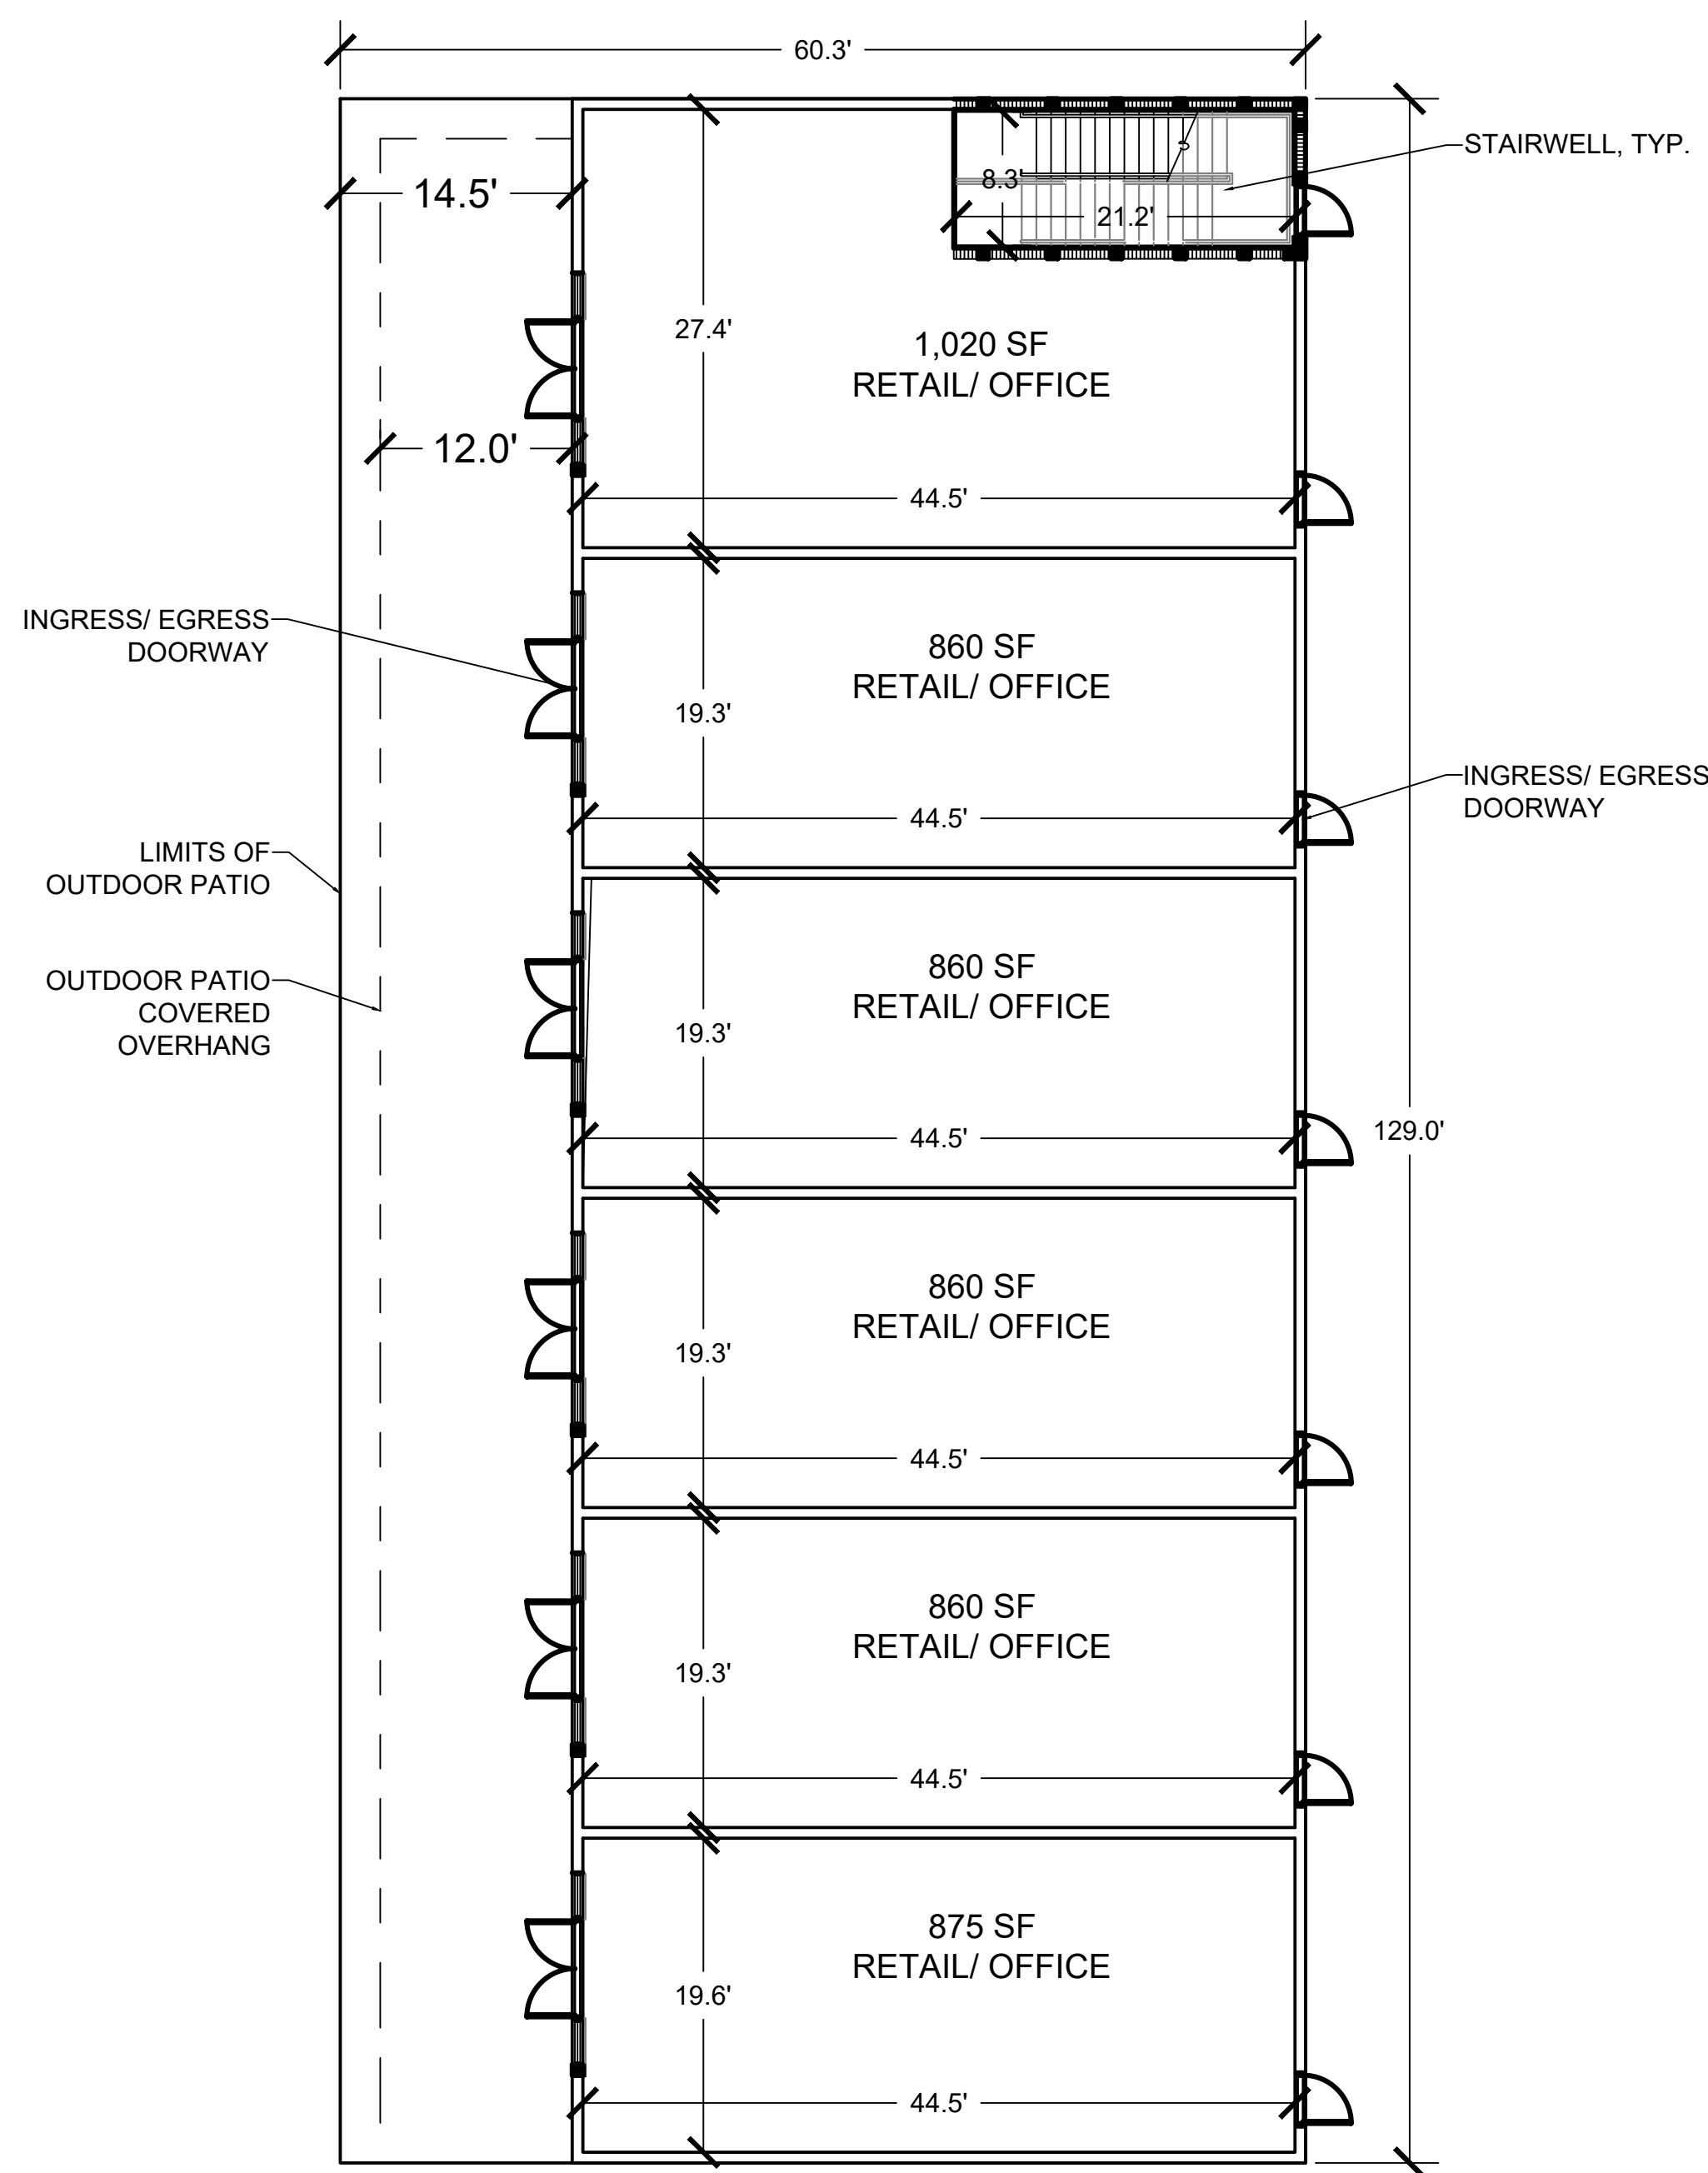

Second Floor- Floor Plan

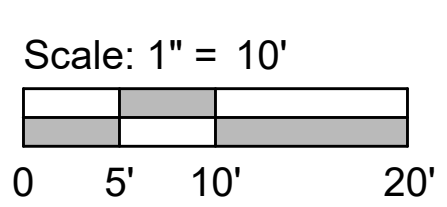

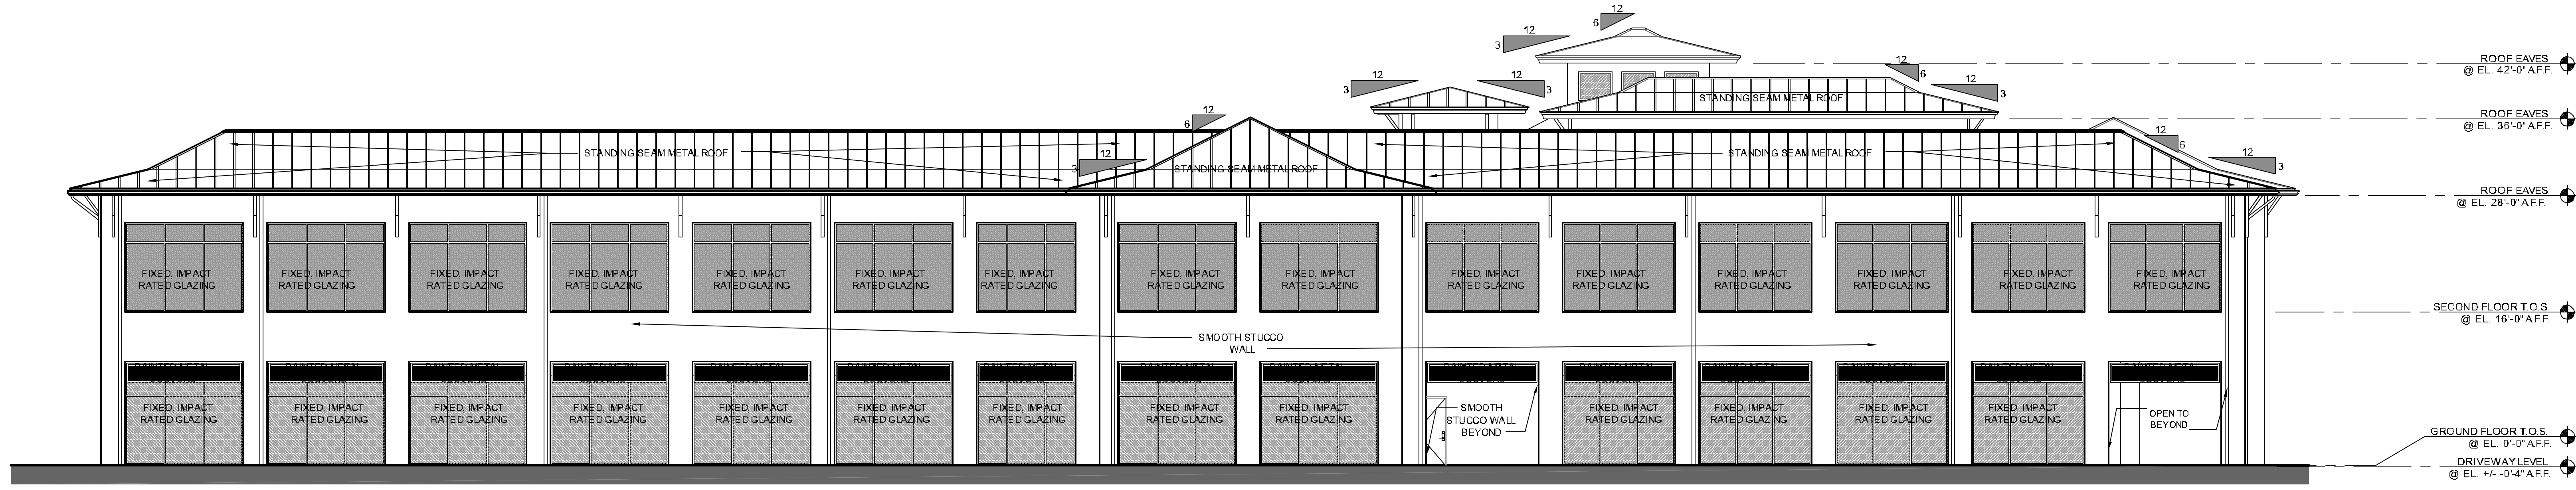

WEST BUILDING ELEVATION
SCALE: 1/8" = 1'-0"
A
A-2.01

Official Stamp

DATE	DESCRIPTION

04-04-2023 - CONCEPTUAL DESIGN - NOT FOR CONSTRUCTION


Architect
BRENT A. WOOD ARCHITECTURE LLC
 BRENT A. WOOD, NCARB, AIA, LEED AP
 20 S.E. Ocean Blvd., Stuart, FL 34996
 Tel: 772.228.1217 Fax: 772.419.9061

Client
MATTAMY HOMES USA
 C/O: MR. Dan Grosswald
 2500 Quantum Lakes Drive
 Boynton Beach, FL 33425


Project Name
TRADITION MOBILITY HUB
 TRADITION TOWN CENTER
 FORT SAINT LOUIS, FLORIDA, 34958

Drawing Name
NORTH AND WEST BUILDING ELEVATIONS

Sheet Number
A-2.01
 Project Number: 232010
 Date: 04/04/2023
 © 2023 Brent A. Wood

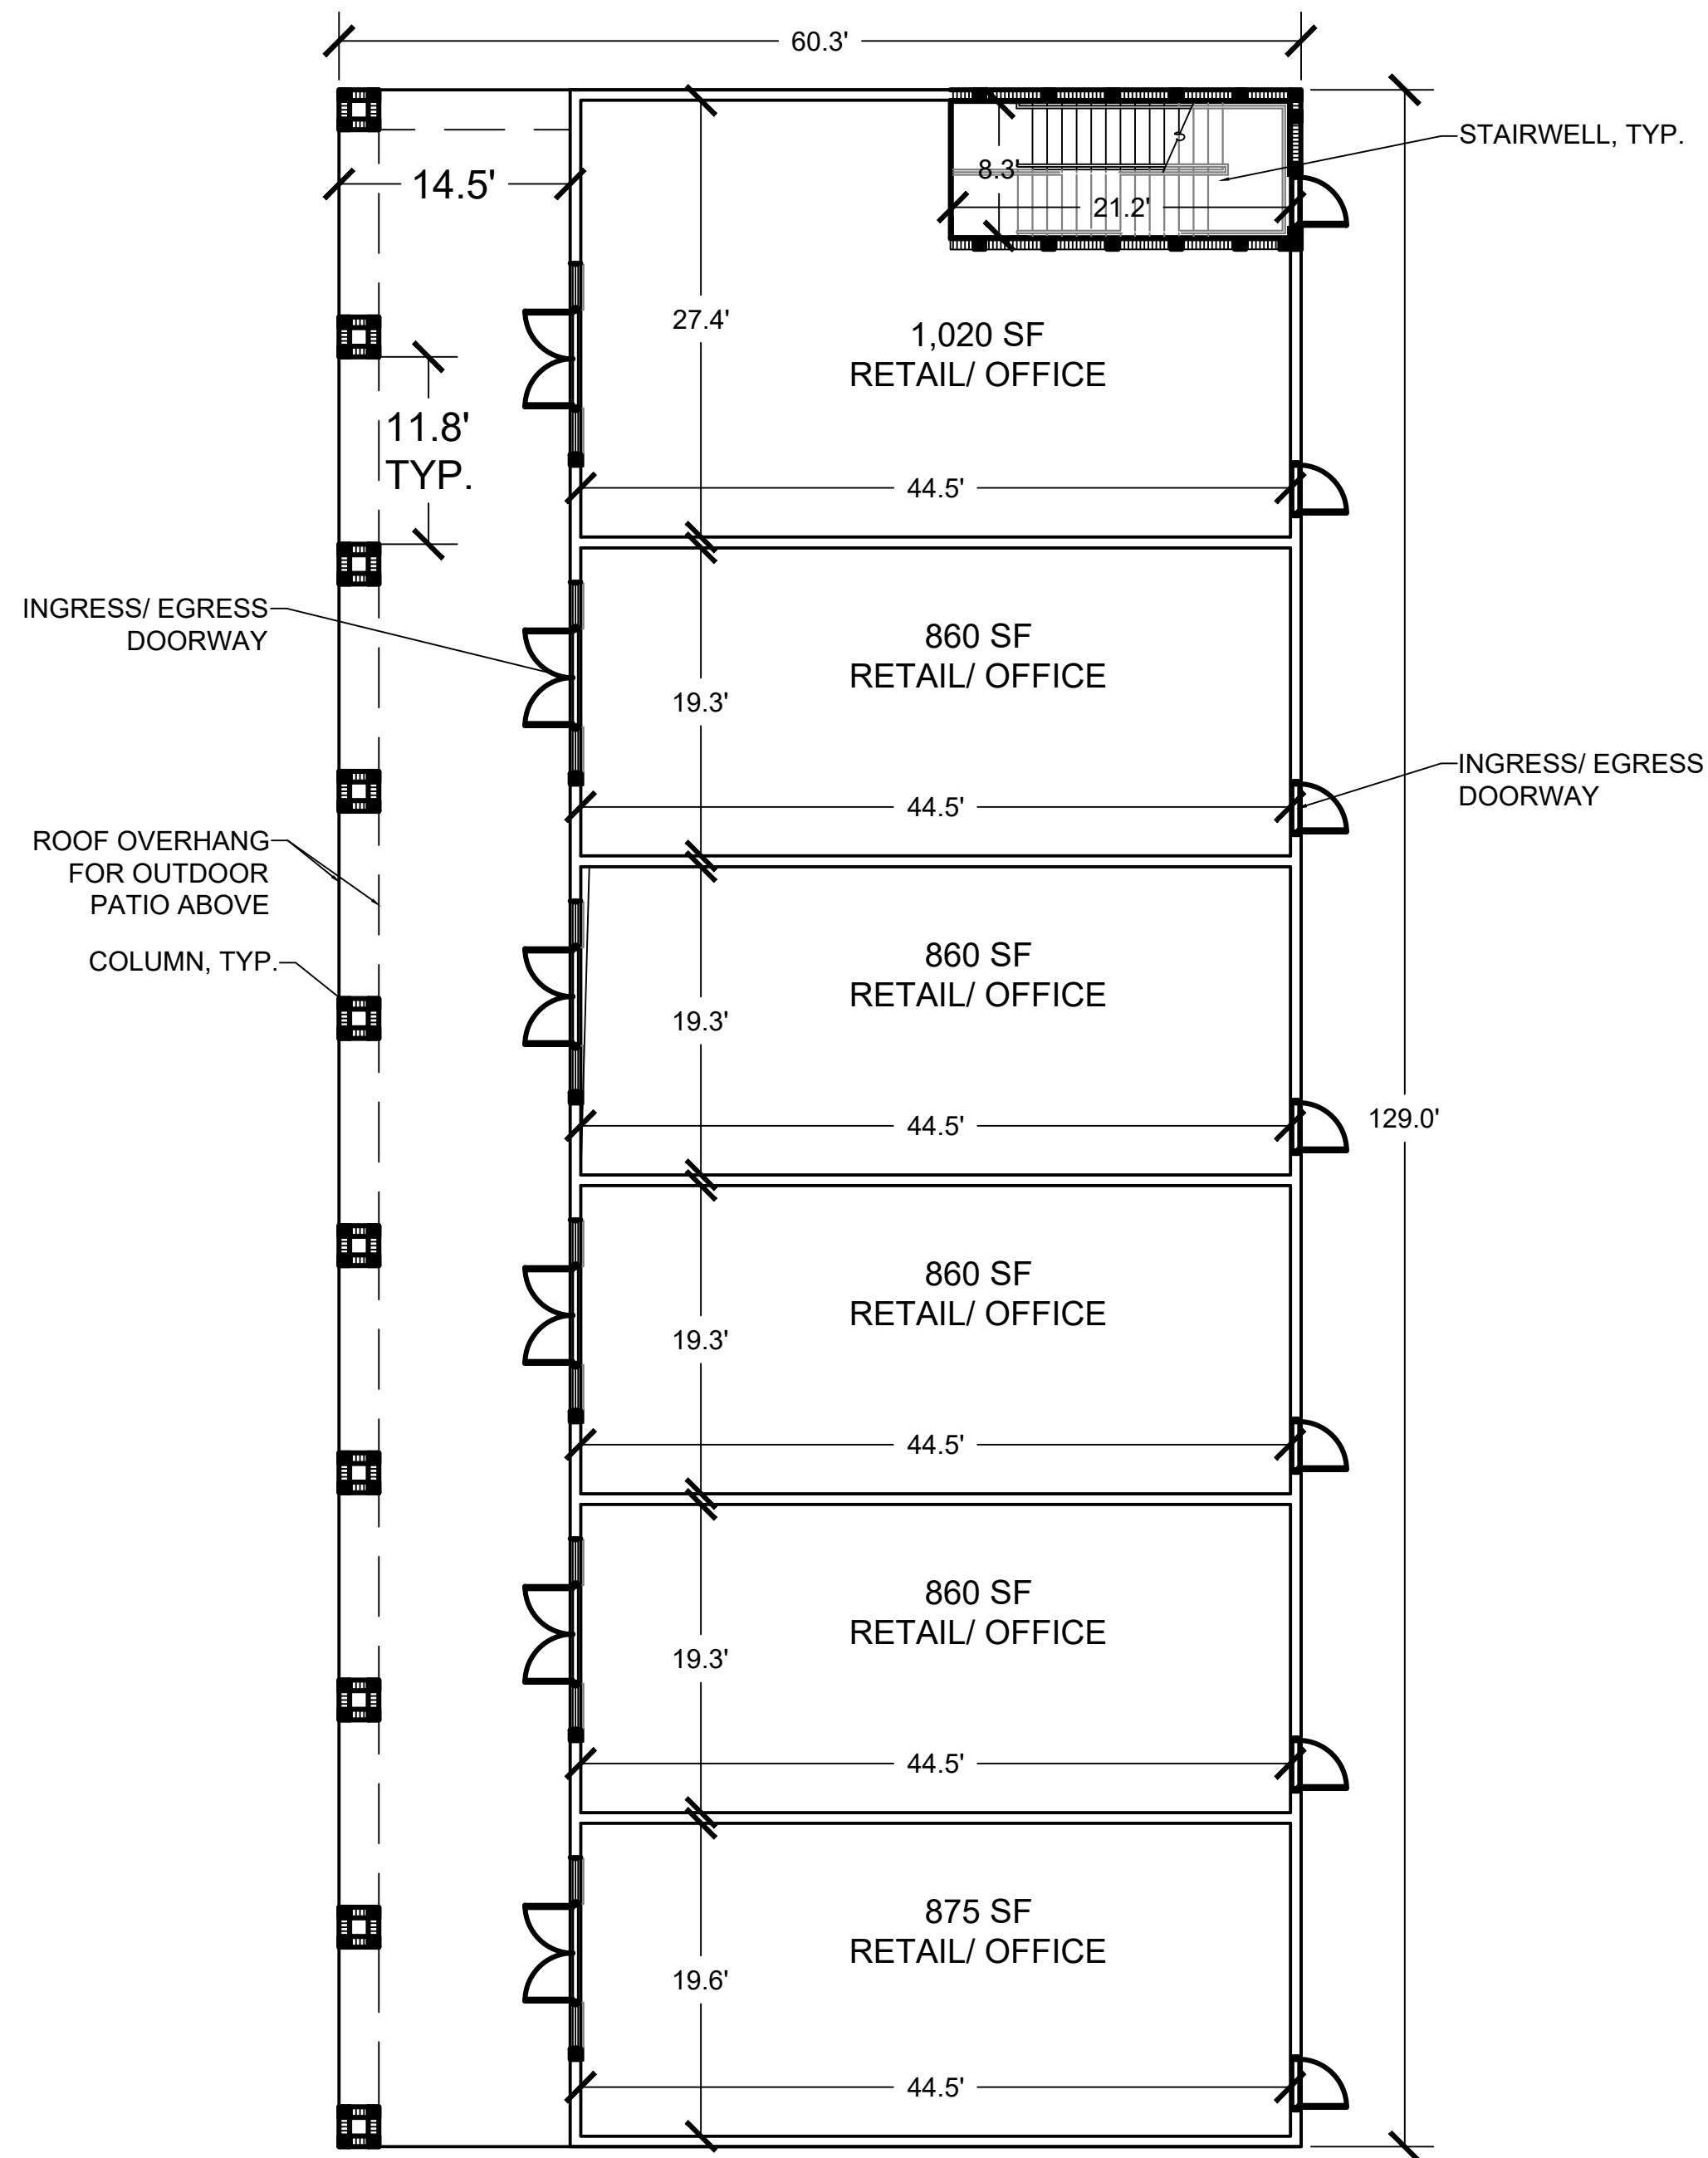

First Floor- Floor Plan

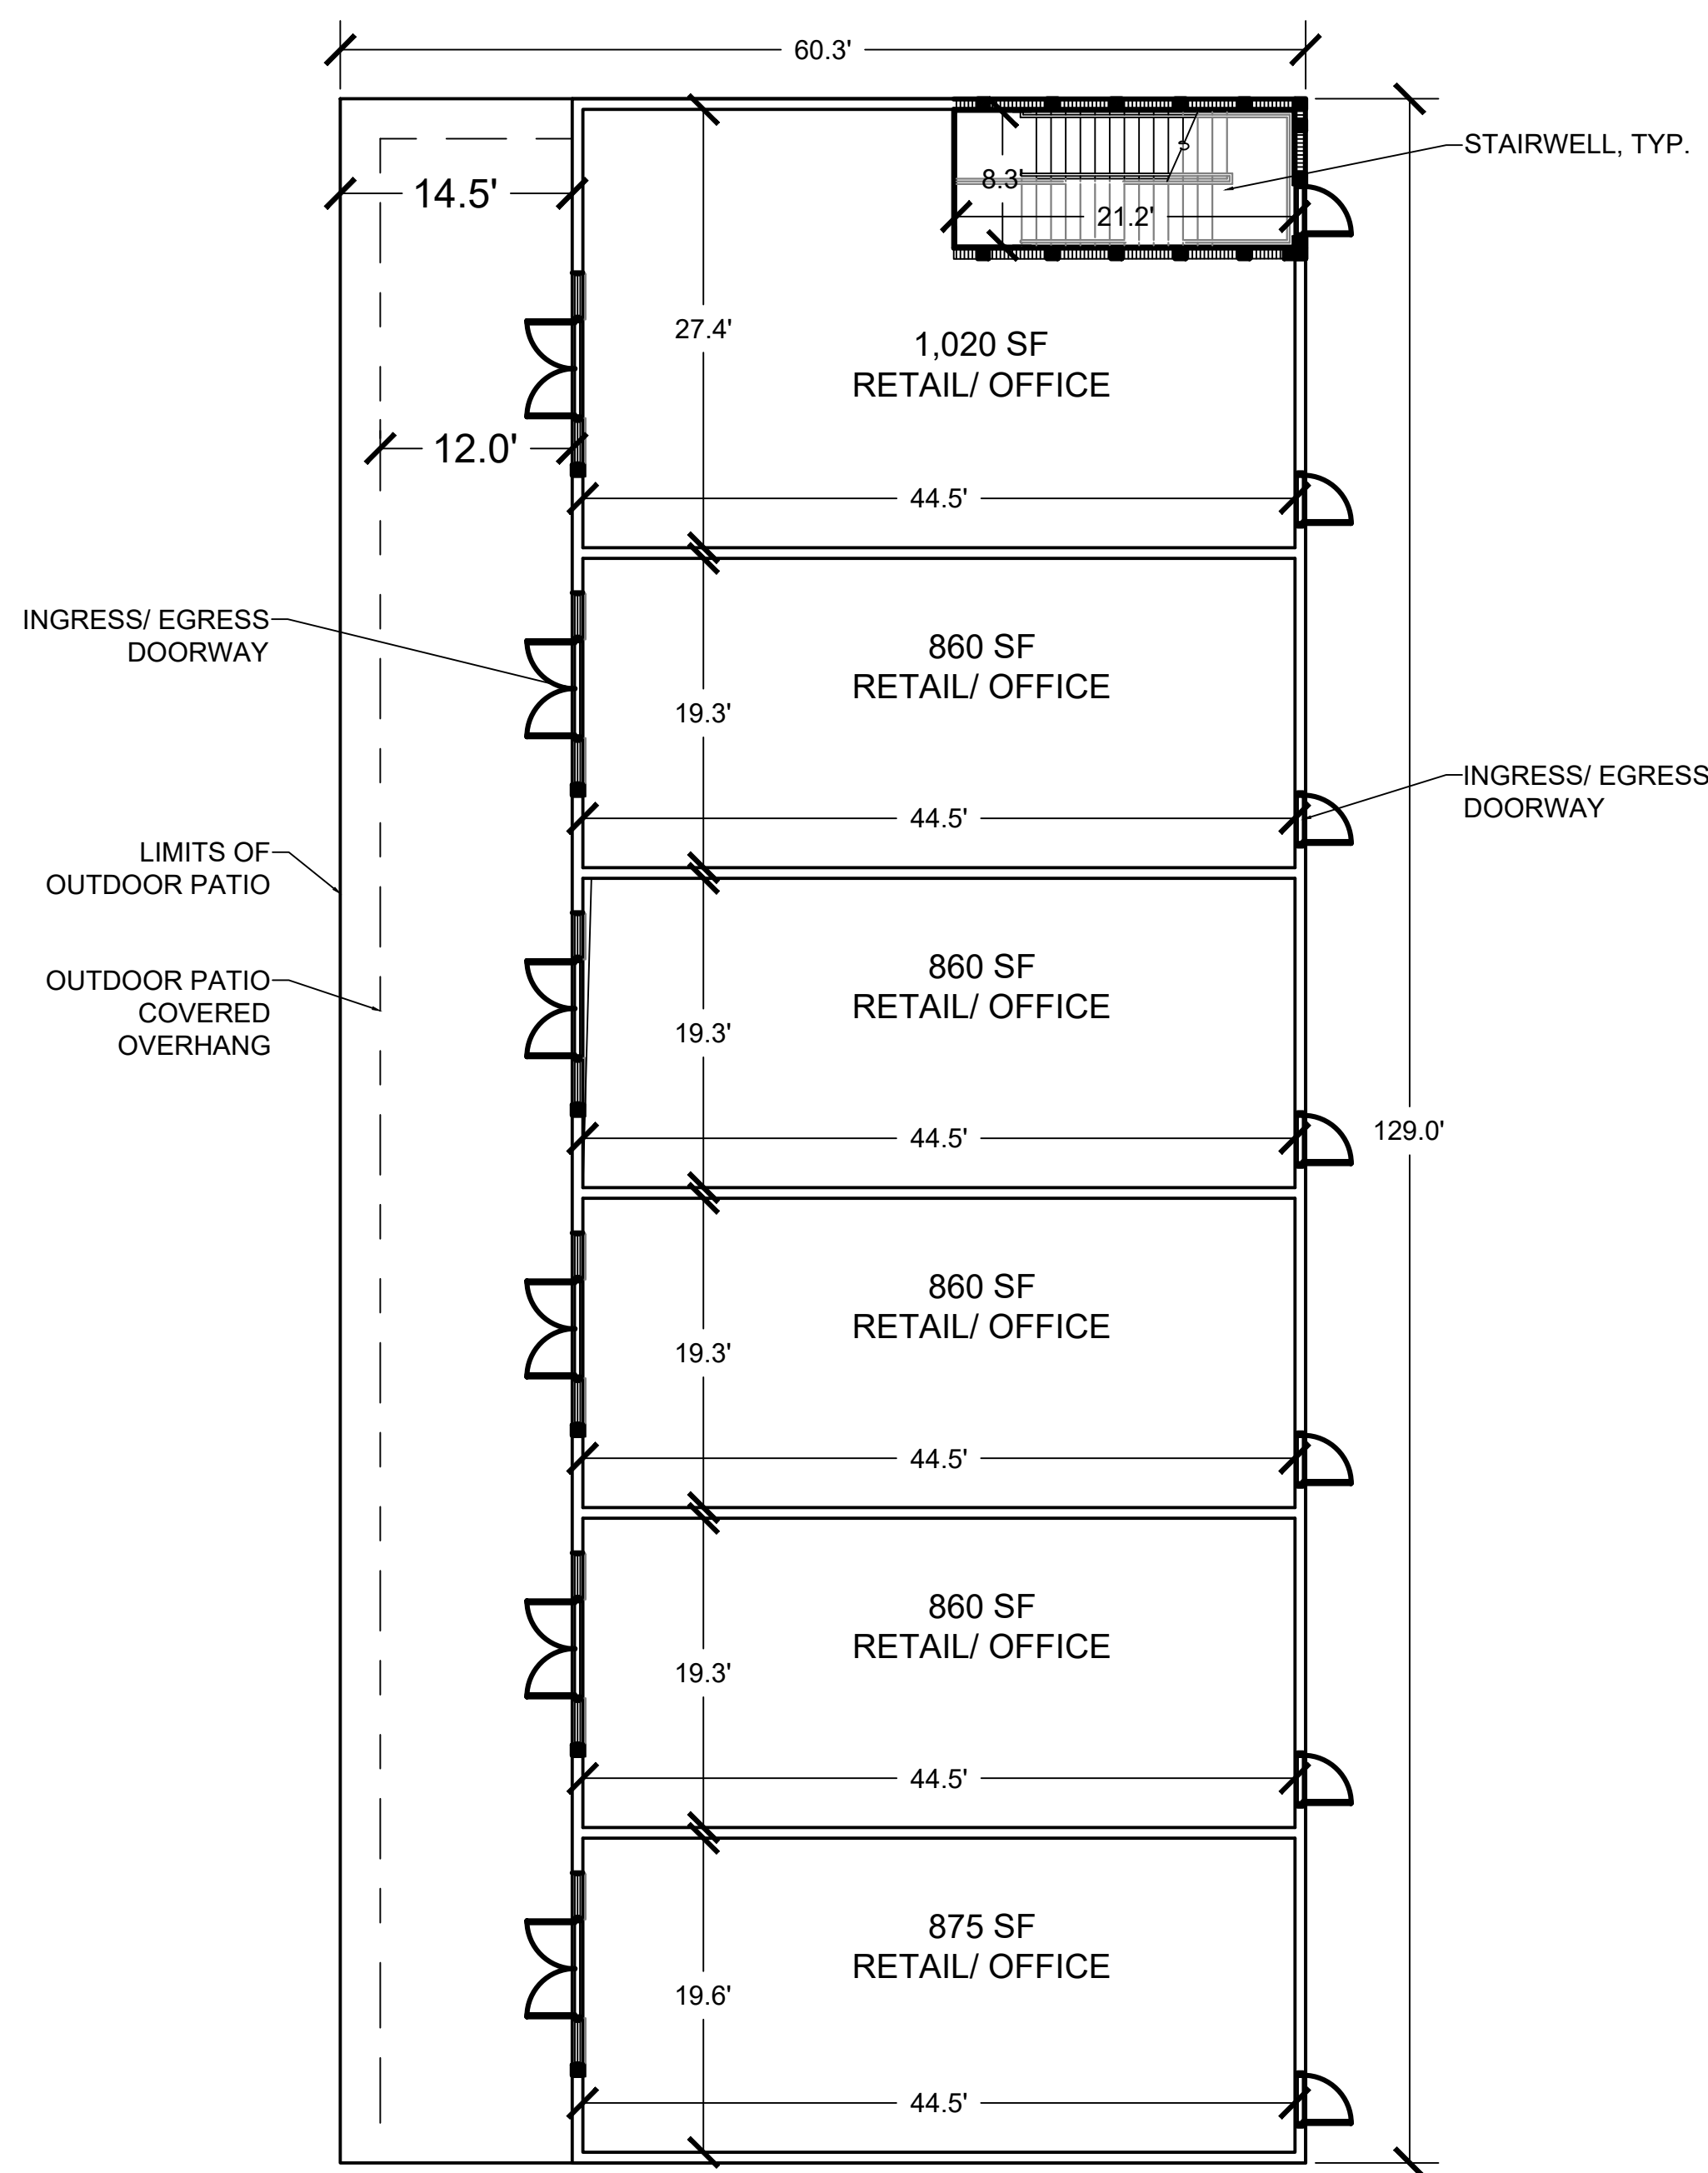

Second Floor- Floor Plan

