


CONTRACT DOCUMENTS FOR: CASHMERE RETAIL PORT ST. LUCIE



CITY OF PORT ST. LUCIE


03/03/2022

21146

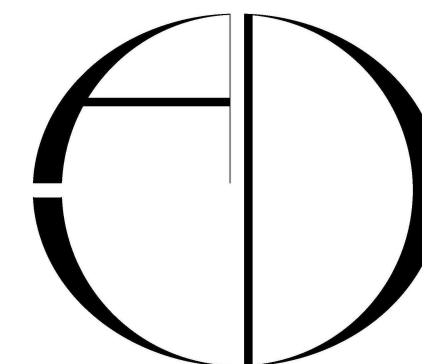

ARCHITECTS DESIGN
COLLABORATIVE, LLC
ARCHITECTURE | URBAN DESIGN
PLANNING | INTERIORS

10489 SOUTHWEST MEETING ST
TRADITION,
PORT ST. LUCIE, FL 34987
TEL (772) 284 9004
WWW.ADC-ARCHITECTS.NET

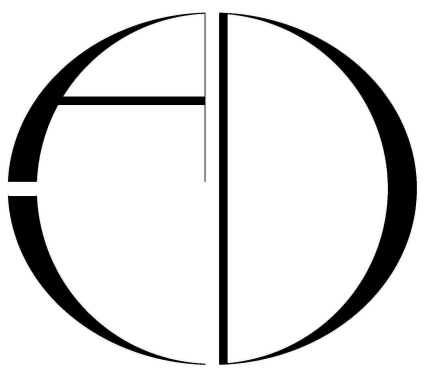


ARCHITECTS DESIGN COLLABORATIVE, LLC
 ARCHITECTURE | URBAN DESIGN
 PLANNING | INTERIORS
 10489 SOUTHWEST MEETING ST
 TRADITION, FLORIDA 34487
 TEL: (772) 286-9054
 WWW.ADC-ARCHITECTS.NET

REGISTRATIONS HELD IN THE FOLLOWING STATES:
 CALIFORNIA, COLORADO, FLORIDA,
 GEORGIA, NORTH CAROLINA,
 MISSISSIPPI, TEXAS.

**ARCHITECTURE
 URBAN DESIGN
 PLANNING INTERIORS**

THESE DRAWINGS ARE INSTRUMENTS OF SERVICE.
 PREPARED BY ARCHITECTS DESIGN COLLABORATIVE, LLC. HEREIN
 PRESERVED BY COMMON LAW COPYRIGHT AND OTHER
 PROTECTIVE RIGHTS IN THESE PLANS, SPECIFICATIONS,
 AND IDEAS. THESE DRAWINGS ARE NOT TO BE REPRODUCED,
 COPIED, OR TRANSMITTED IN ANY FORM OR BY ANY
 MEANS, ELECTRONIC OR MECHANICAL, INCLUDING
 PHOTOCOPYING, RECORDING, OR BY ANY INFORMATION
 STORAGE AND RETRIEVAL SYSTEM, WITHOUT THE
 WRITTEN PERMISSION OF ARCHITECTS DESIGN COLLABORATIVE, LLC.
 ANY UNAUTHORIZED REPRODUCTION OR TRANSMISSION
 OF THESE DRAWINGS SHALL CONSTITUTE A VIOLATION
 OF FEDERAL AND STATE COPYRIGHT LAWS AND MAY
 BE SUBJECT TO CIVIL AND CRIMINAL PENALTIES. THESE
 PLANS ARE NOT TO BE SUBMITTED FOR PERMIT REVIEW
 UNLESS SO SPECIFICALLY NOTED BY ARCHITECTS DESIGN COLLABORATIVE, LLC.

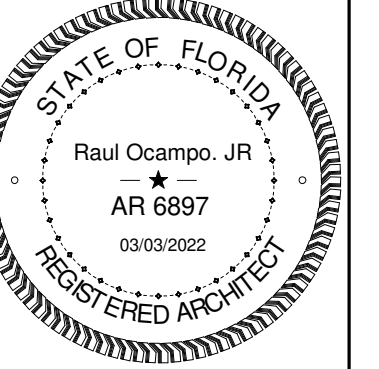

REVISIONS:

No.	Description	Date

CONTRACT DOCUMENTS FOR:
**CASHMERE RETAIL
 PORT ST. LUCIE**

ADDRESS:
 CITY OF PORT ST. LUCIE

DWG IDENTIFICATION


ELEVATIONS

DRAWN BY:	TRST	DATE:	CHECKED BY:
THIS DRAWING HAS BEEN REVIEWED FOR THE DATE:	CD	09-23-21	Designer
FOR THE PURPOSES OF:	BD		Approver


JOB FILE NUMBER:

21146


A201

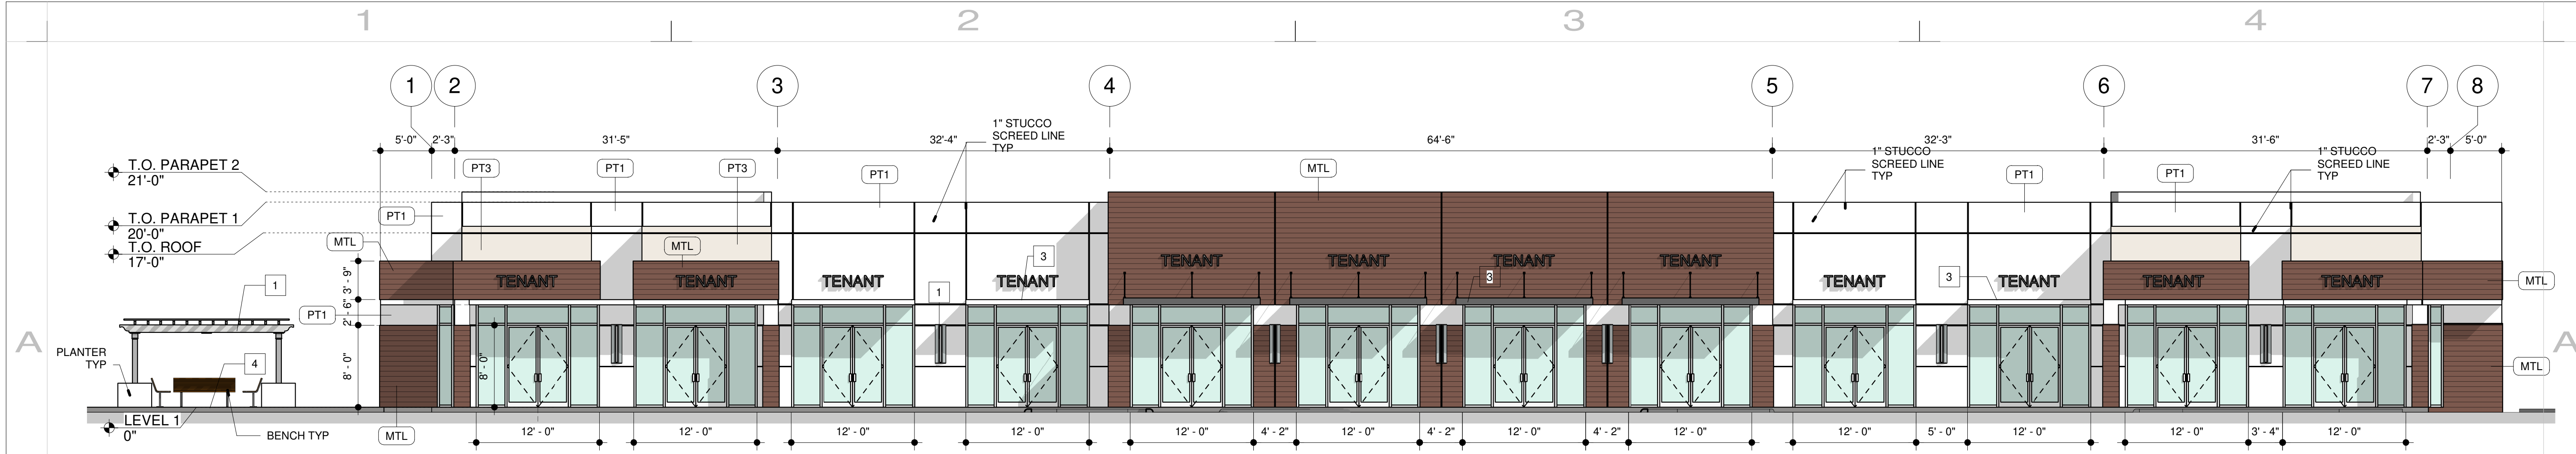


EXTERIOR ELEVATION - EAST
 SCALE: 1/8" = 1'-0"

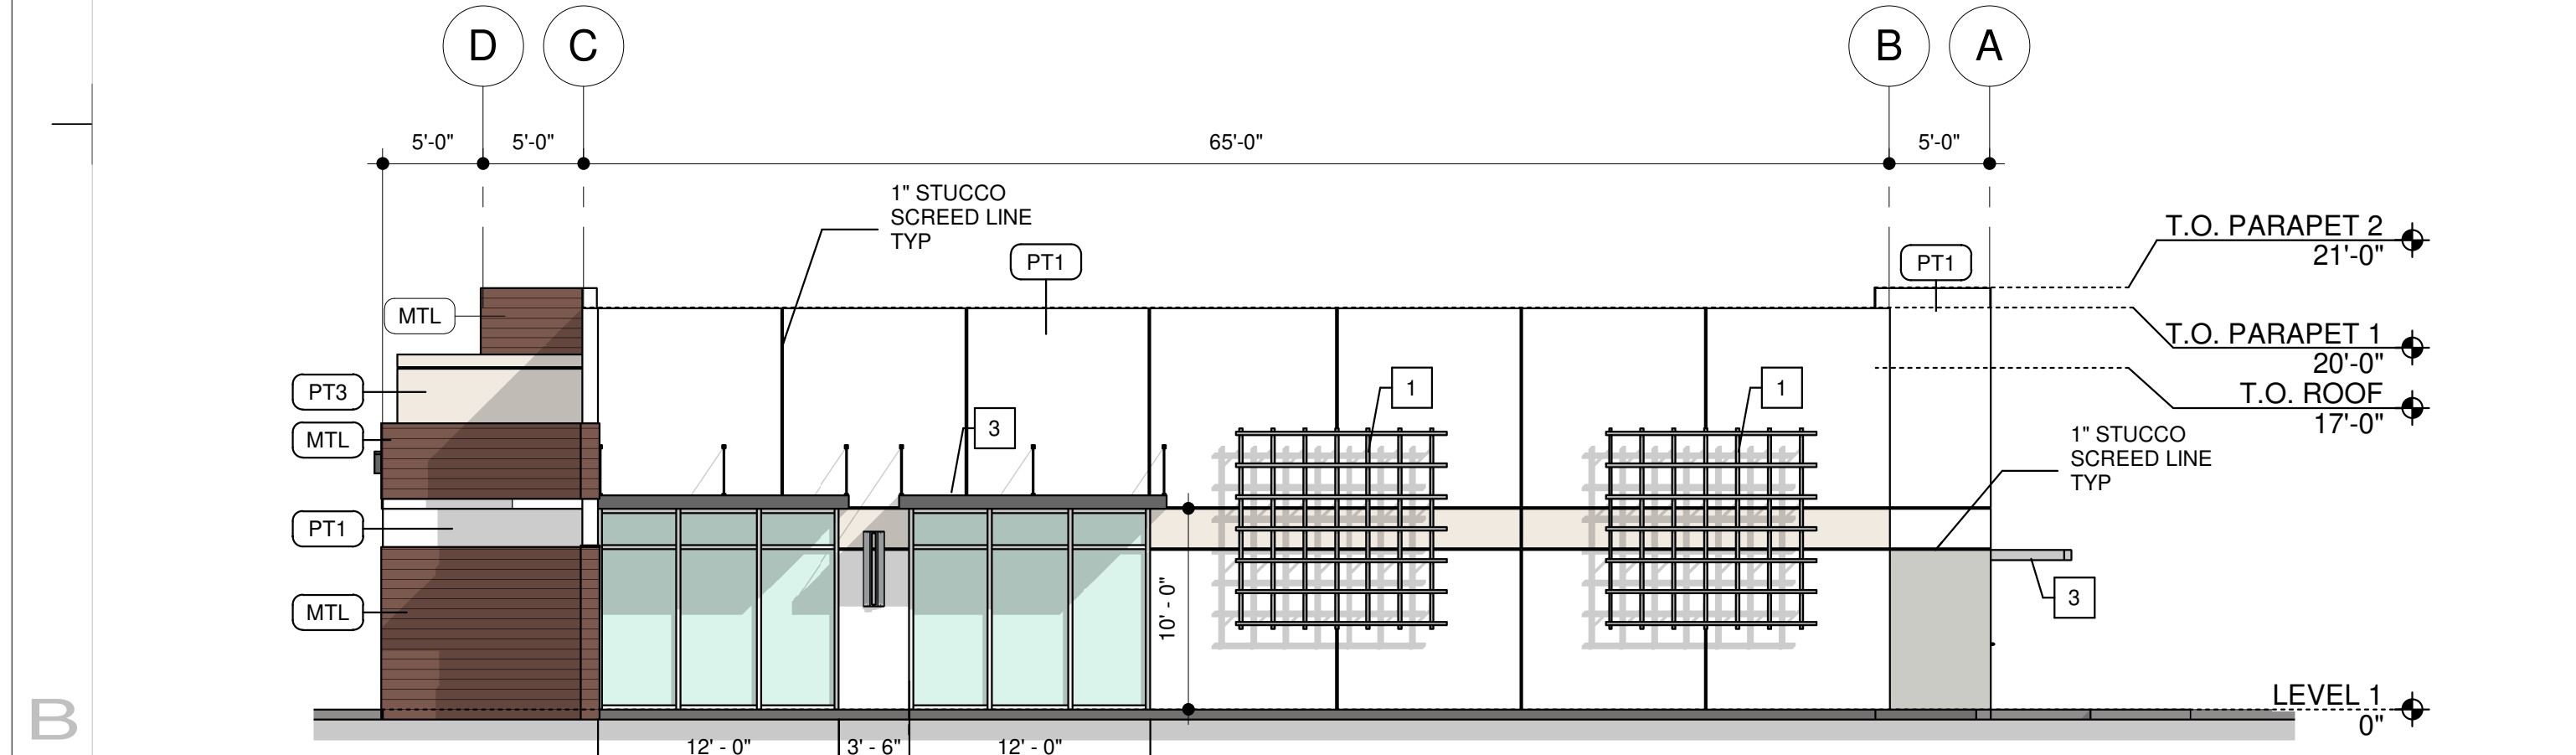

EXTERIOR ELEVATION - NORTH
 SCALE: 1/8" = 1'-0"

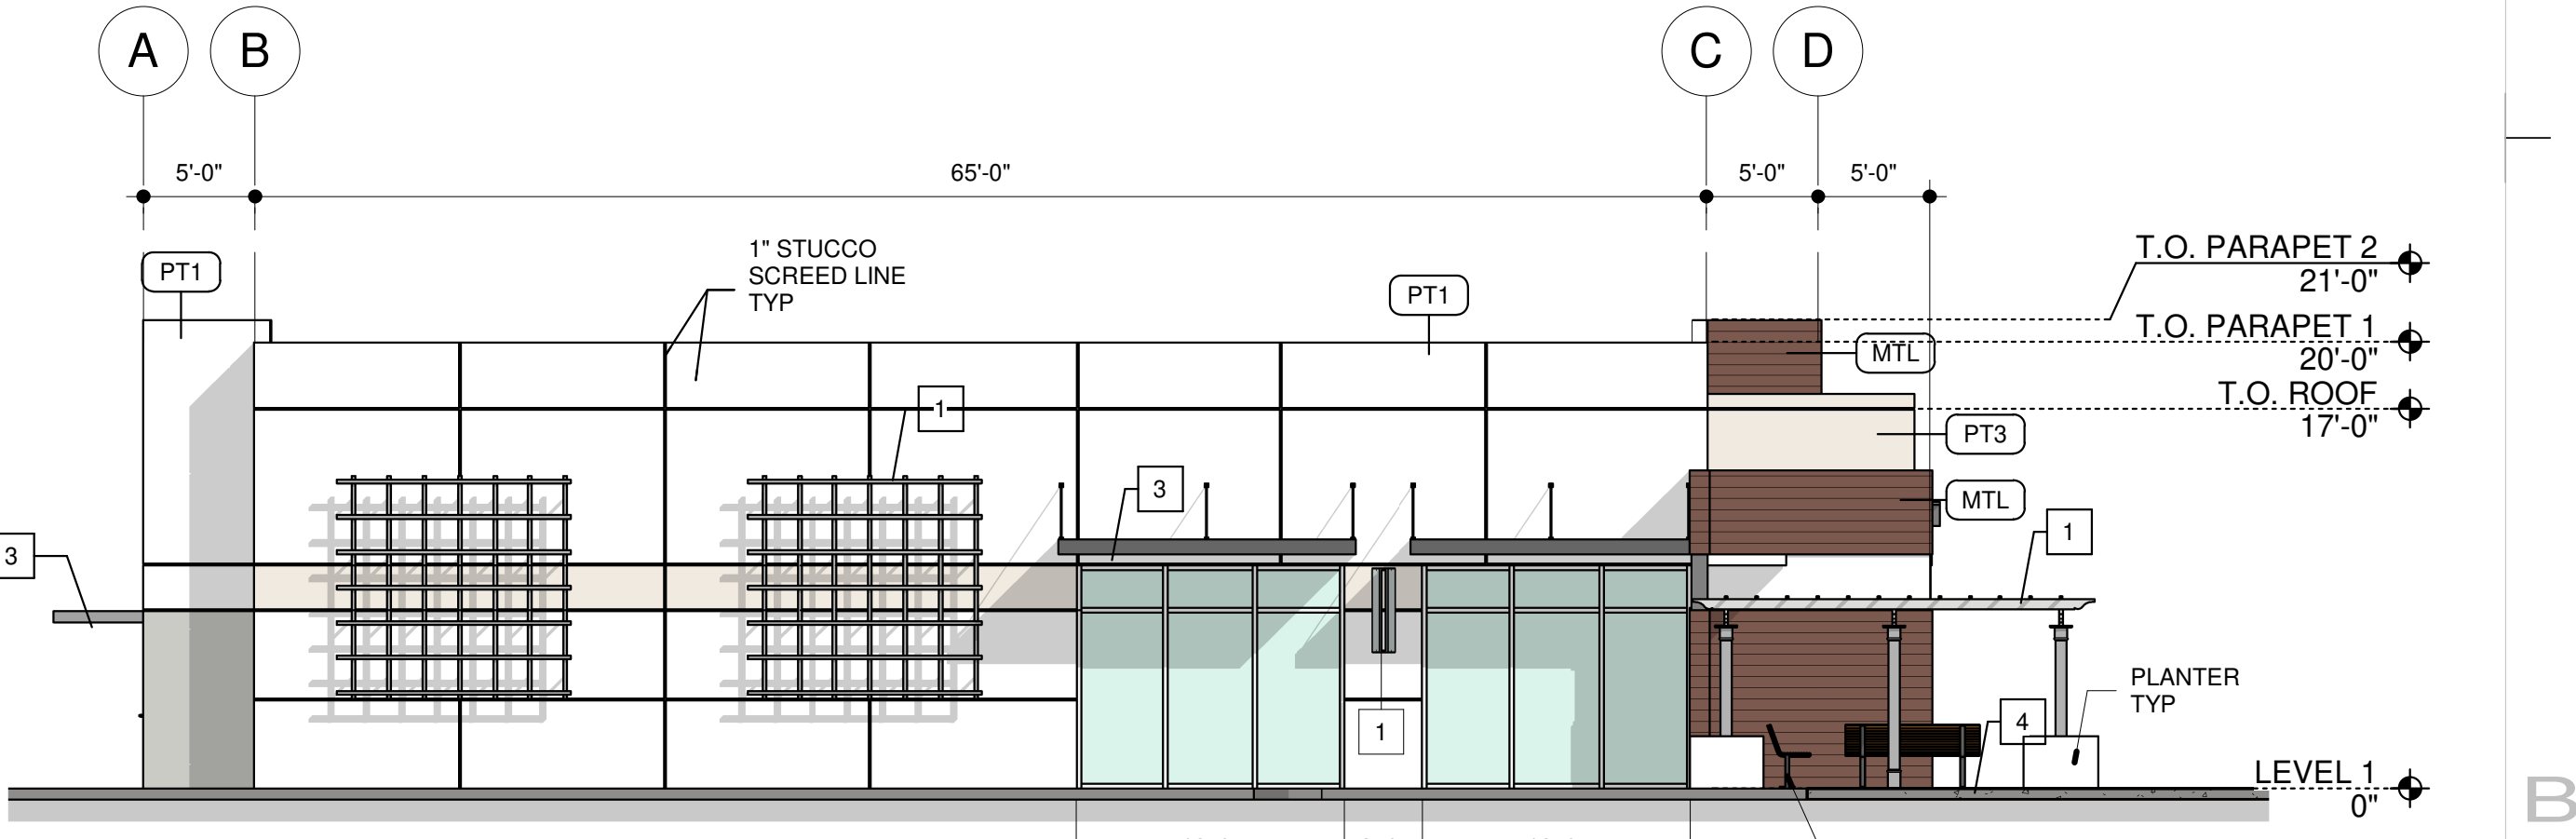

SOUTH EXTERIOR ELEVATION
 SCALE: 1/8" = 1'-0"

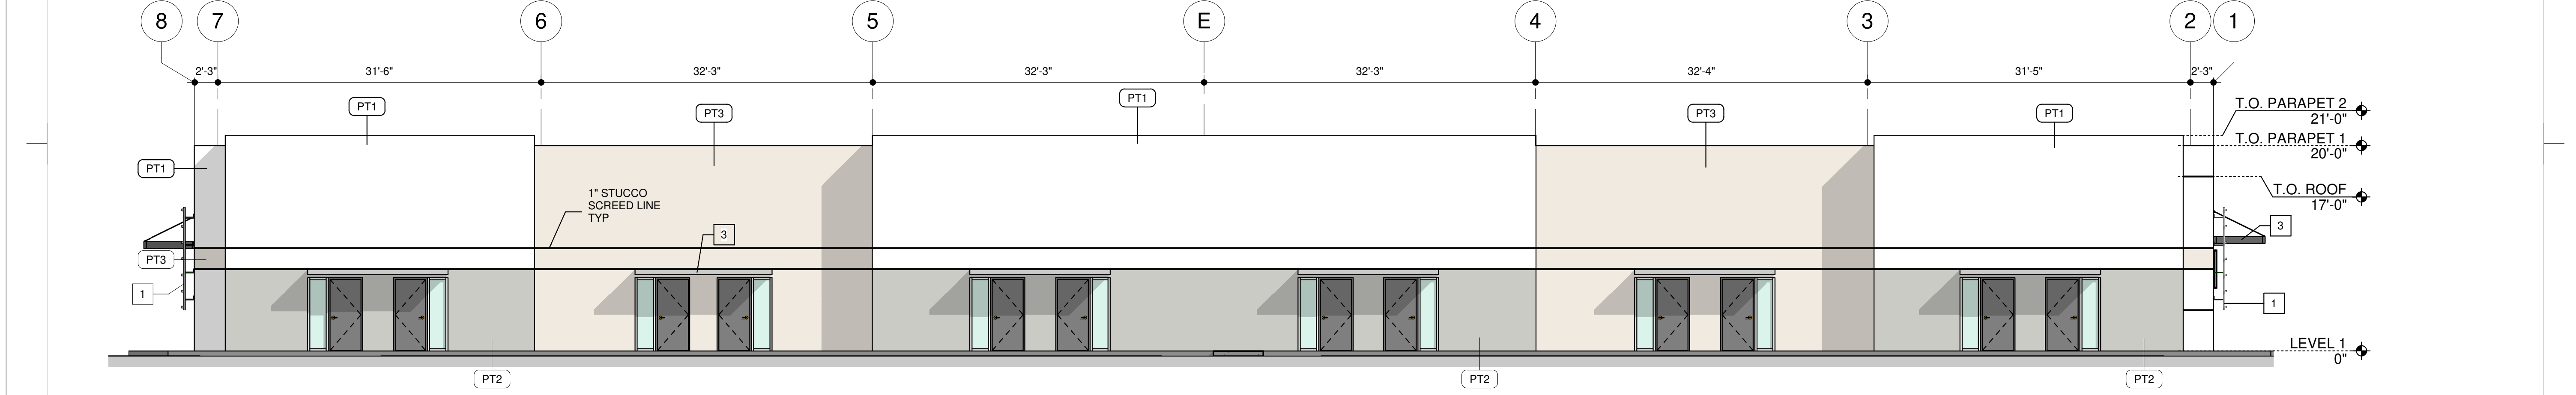

EXTERIOR ELEVATION - WEST
 SCALE: 1/8" = 1'-0"

ARCHITECTURAL ELEMENTS	
MARK	DESCRIPTION
1	<varies>
3	OVERHANG, TYP
4	PAVERS
5	PAVERS ON DRIVEWAY ENTRIES

EXTERIOR FINISHES SCHEDULE			
MARK	FINISH	DESCRIPTION	IMAGE
MTL	DECORATIVE METAL PANEL		
PT1	PAINT OVER STUCCO	COLOR T.B.D	
PT2	PAINT OVER STUCCO	COLOR T.B.D	
PT3	PAINT OVER STUCCO	COLOR T.B.D	