


# CONTRACT DOCUMENTS FOR: RETAIL OFFICE BUILDING

1485 SW GATLIN BLVD,  
PORT ST. LUCIE, FLORIDA  
34953


CITY OF PORT ST LUCIE. PROJECT # P21-011



SHEET LIST	
SHEET NUMBER	SHEET NAME
A000	COVER SHEET
A101	ARCHITECTURAL OVERALL FLOOR PLAN
A102	ARCHITECTURAL FLOOR PLAN
A103	ARCHITECTURAL FLOOR PLAN
A201	EXTERIOR ELEVATIONS
A202	EXTERIOR ELEVATIONS
A203	EXTERIOR ELEVATIONS
A601	DETAILS-SITE
A602	DETAILS-SITE
A1000	RENDERINGS
A1002	RENDERING

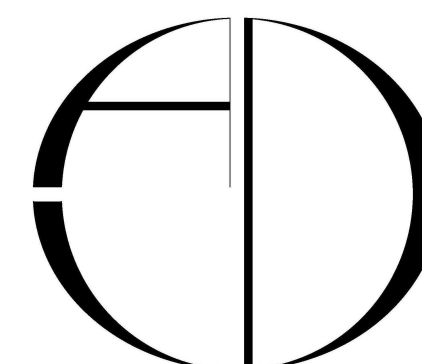

ARCHITECTS DESIGN  
COLLABORATIVE, LLC  
ARCHITECTURE | URBAN DESIGN  
PLANNING | INTERIORS  
10489 SOUTHWEST MEETING ST  
TRADITIONAL  
PORT ST. LUCIE, FL 34987  
TEL: (772) 286-9004

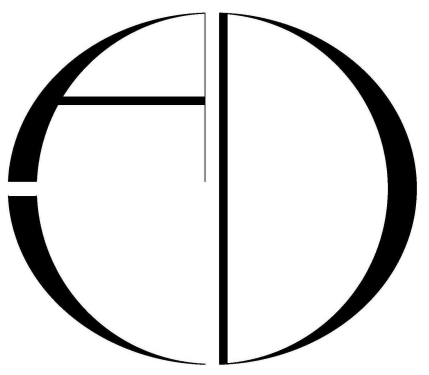

ARCHITECTS DESIGN COLLABORATIVE, L.L.C.


ARCHITECTURE | URBAN DESIGN  
PLANNING | INTERIORS  
10489 SOUTHWEST MEETING ST  
TRADITION, FLORIDA 33497  
TEL: (772) 286-9004

WWW.ADC-ARCHITECTS.NET

REGISTRATIONS HELD IN THE FOLLOWING STATES:  
CALIFORNIA, COLORADO, FLORIDA  
GEORGIA, NORTH CAROLINA,  
MISSISSIPPI, TEXAS

ARCHITECTURE  
URBAN DESIGN  
PLANNING INTERIORS

THESE DRAWINGS ARE INSTRUMENTS OF SERVICE.  
ARCHITECTS DESIGN COLLABORATIVE, L.L.C. HEREBY  
RESERVES ITS COMMON LAW COPYRIGHT AND OTHER  
PROPERTY RIGHTS IN THESE PLANS, SPECIFICATIONS,  
DETAILS AND IDEAS. THESE  
PLANS, SPECIFICATIONS, DETAILS AND IDEAS ARE  
NOT TO BE COPIED OR REPRODUCED WITHOUT WRITTEN  
APPROVAL BY ARCHITECT.

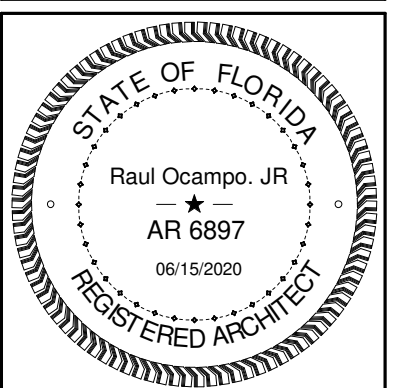

REVISIONS:

No.	Description	Date

CONTRACT DOCUMENTS FOR:


**RETAIL OFFICE BUILDING**  
CDNK LLC  
CITY OF PORT ST LUCIE, PROJECT # P21-011  
ADDRESS:  
1485 SW GATLIN BLVD., PORT ST. LUCIE, FLORIDA, 34953

DWG IDENTIFICATION

ARCHITECTURAL OVERALL FLOOR PLAN

DRAWN BY:	TRST	DATE:	CHECKED BY:
TRC	DESIGN	04-02-2021	Designer
CD			Author
BD			Approver

JOB FILE NUMBER:  
**A101**

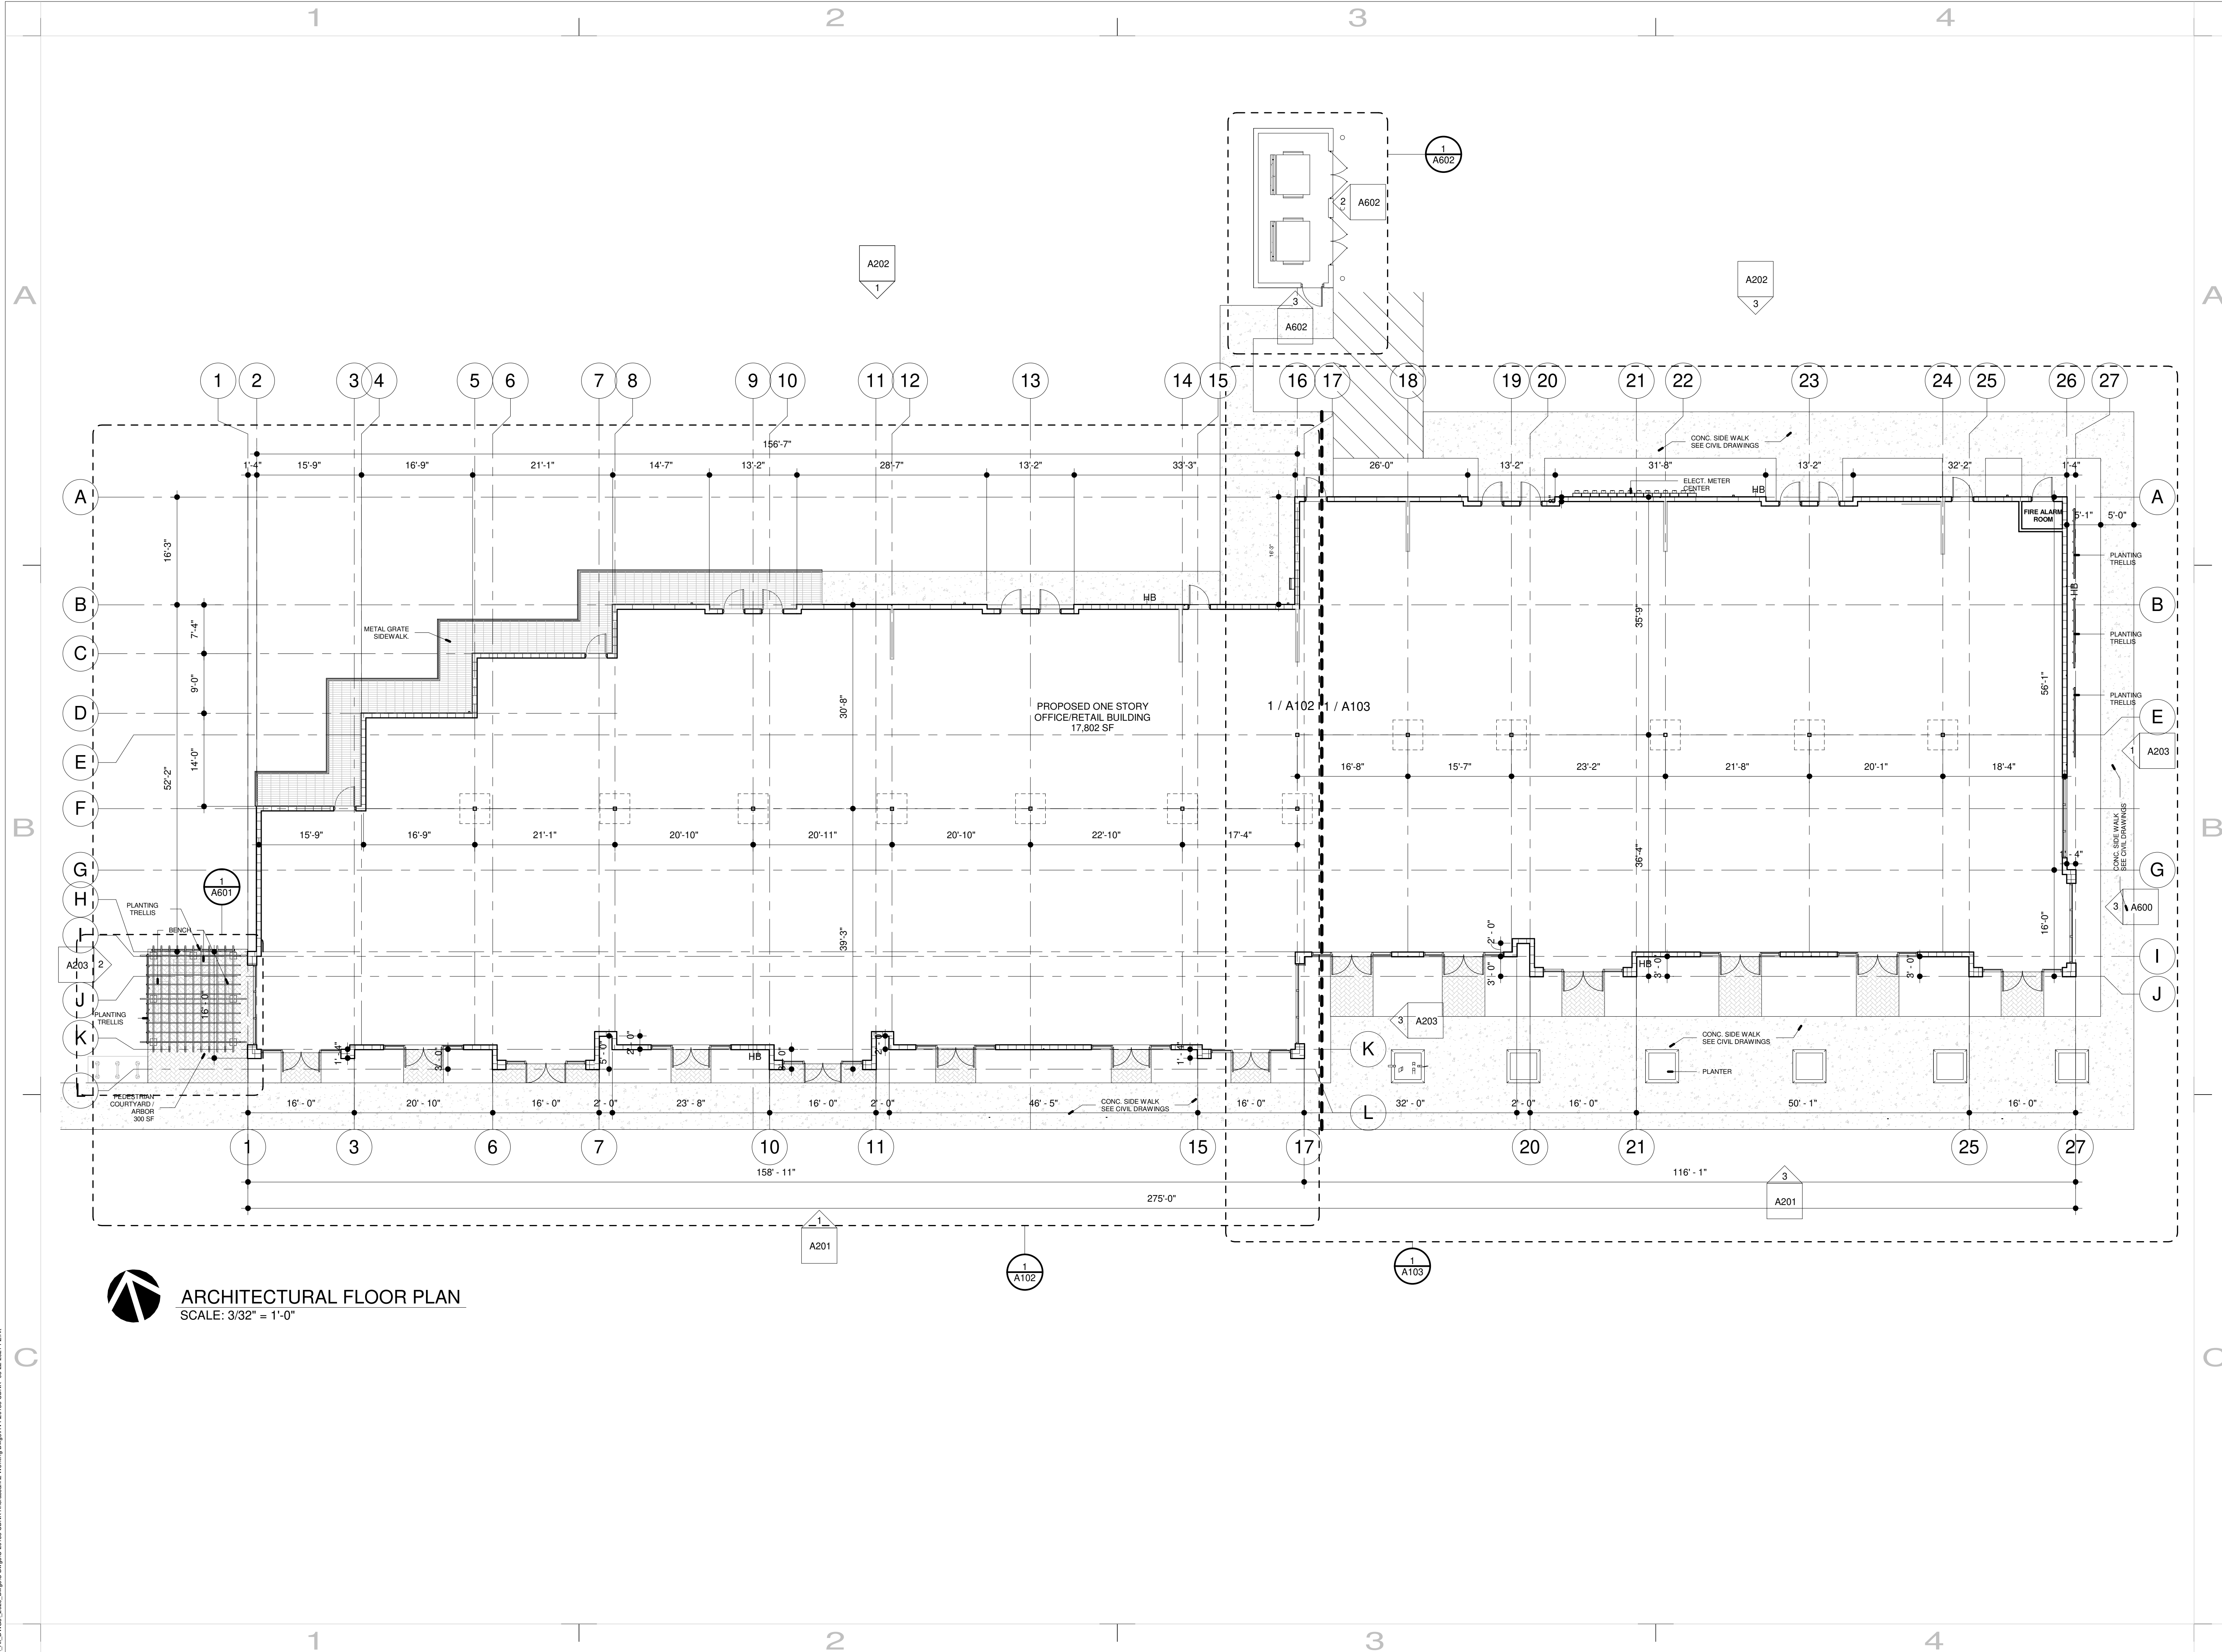


**ARCHITECTURAL FLOOR PLAN**  
SCALE: 3/32" = 1'-0"

4/20/21 3:06:08 PM Z:\A1\DWG\A101.DWG: 2021 DWG: CDNK, Khasanah & Working Design PVT 01/13/2021 03:02:2021 PZ:nt





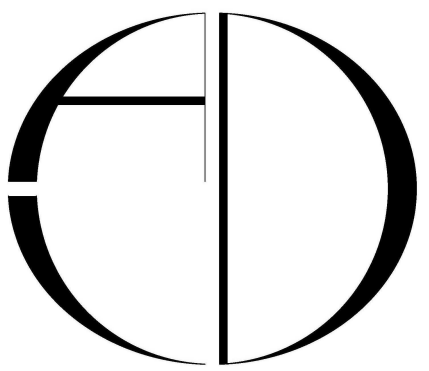


ARCHITECTS DESIGN COLLABORATIVE, LLC  
 ARCHITECTURE | URBAN DESIGN  
 PLANNING | INTERIORS  
 10489 SOUTHWEST MEETING ST  
 TRADITION, FLORIDA 34987  
 PORT ST LUCIE, FL 34987  
 TEL: (772) 286-9004  
 WWW.ADC-ARCHITECTS.NET

REGISTRATIONS HELD IN THE FOLLOWING STATES:  
 CALIFORNIA, COLORADO, FLORIDA  
 GEORGIA, NORTH CAROLINA,  
 MISSISSIPPI, TEXAS

ARCHITECTURE  
 URBAN DESIGN  
 PLANNING INTERIORS

THESE DRAWINGS ARE INSTRUMENTS OF SERVICE.  
 ARCHITECTS DESIGN COLLABORATIVE, LLC AND  
 PRESIDENTS, ITS COMMON LAW COVENANTS AND OTHER  
 PROPERTY ASSETS IN THESE DRAWINGS, SPECIFICATIONS,  
 PLANS, SPECIFICATIONS, SCHEDULES AND OTHER  
 DOCUMENTS ARE NOT TO BE REPRODUCED OR TRANSMITTED  
 IN ANY FORM OR BY ANY MEANS, ELECTRONIC OR  
 MECHANICAL, INCLUDING PHOTOCOPYING, RECORDING,  
 OR BY ANY INFORMATION STORAGE AND RETRIEVAL  
 SYSTEM, WITHOUT THE WRITTEN PERMISSION OF  
 ARCHITECTS DESIGN COLLABORATIVE, LLC.  
 THESE DRAWINGS ARE NOT TO BE SCALED (UNLESS  
 OTHERWISE SHOWN OTHERWISE) AND DISCREPANCIES  
 BETWEEN THESE DRAWINGS AND SPECIFICATIONS AND OTHER  
 DOCUMENTS SHALL BE RESOLVED BY WRITING  
 FROM THE OFFICE. (F71) SHE SHEET. THESE PLANS ARE  
 NOT TO BE SUBMITTED FOR PERMIT UNLESS SIGNED &  
 SEALED BY ARCHITECT.

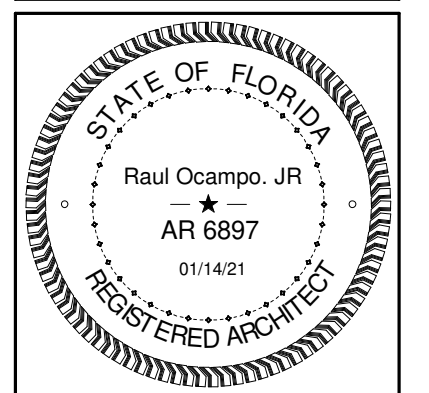


REVISIONS:		
No.	Description	Date

CONTRACT DOCUMENTS FOR:  
**RETAIL OFFICE BUILDING**  
 CDNK LLC  
 CITY OF PORT ST LUCIE, PROJECT # P21-011  
 ADDRESS:  
 1485 SW GATLIN BLVD., PORT ST. LUCIE, FLORIDA, 34983

DWG IDENTIFICATION			
EXTERIOR ELEVATIONS			
DRAWN BY:	TRST	DATE:	CHECKED BY:
THIS DRAWING HAS BEEN FOR THE PURPOSES OF THE PROJECT:	DESIGN	04-02-2021	Designer
	CD		Author
	BD		Approver

JOB FILE NUMBER:  
**A201**

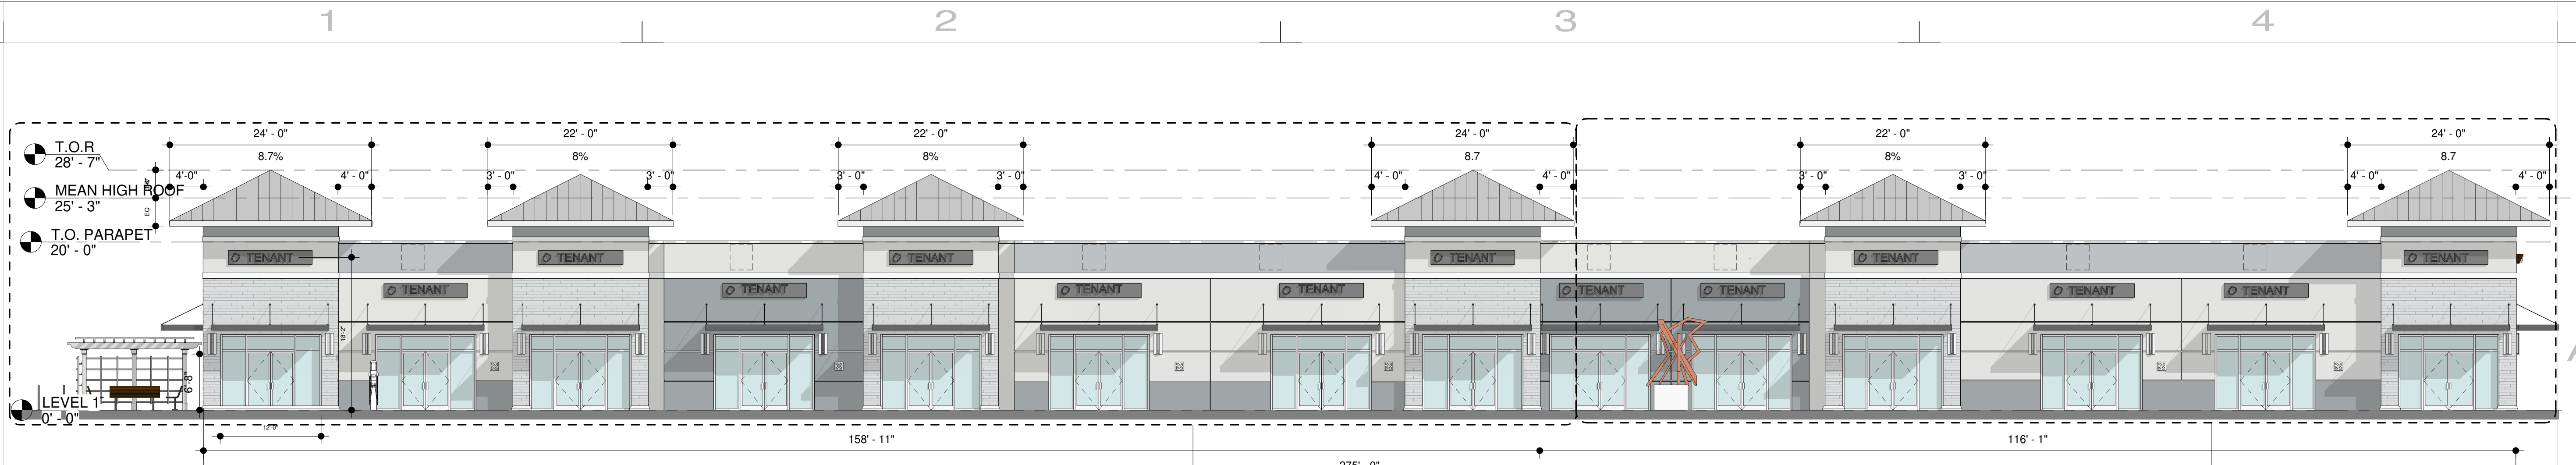


1 EXTERIOR ELEVATION - SOUTH  
 A201  
 1" = 10'-0"


ROOF DESIGN - PRIMARY STREET FRONTAGE		
PRIMARY STREET FRONTAGE	PITCHED ROOF	FLAT ROOF
FRONT-SOUTH FACADE ( 275' )	50.1%	49.9%

TENANT SIGNS CALCULATIONS			
FRONT	LINEAR FOOT	MAX.	PROVIDED
	275'	400 SF	235.5 SF

SEC. 155.08 - REGULATIONS FOR PERMANENT IDENTIFICATION SIGNS  
 TENANT SIGNS ATTACHED TO A BUILDING (10,000 SF BUILDING TO 25,000 SF BUILDING)  
 THIRTY TWO (32) SQUARE FEET PLUS ONE AND ONE HALF (1.5) SQUARE FEET FOR EACH  
 ADDITIONAL LINEAR FOOT OF BUSINESS FRONTAGE OVER TWENTY (20) FEET AND NOT TO  
 EXCEED A MAXIMUM OF FOUR HUNDRED (400) SQUARE FEET.

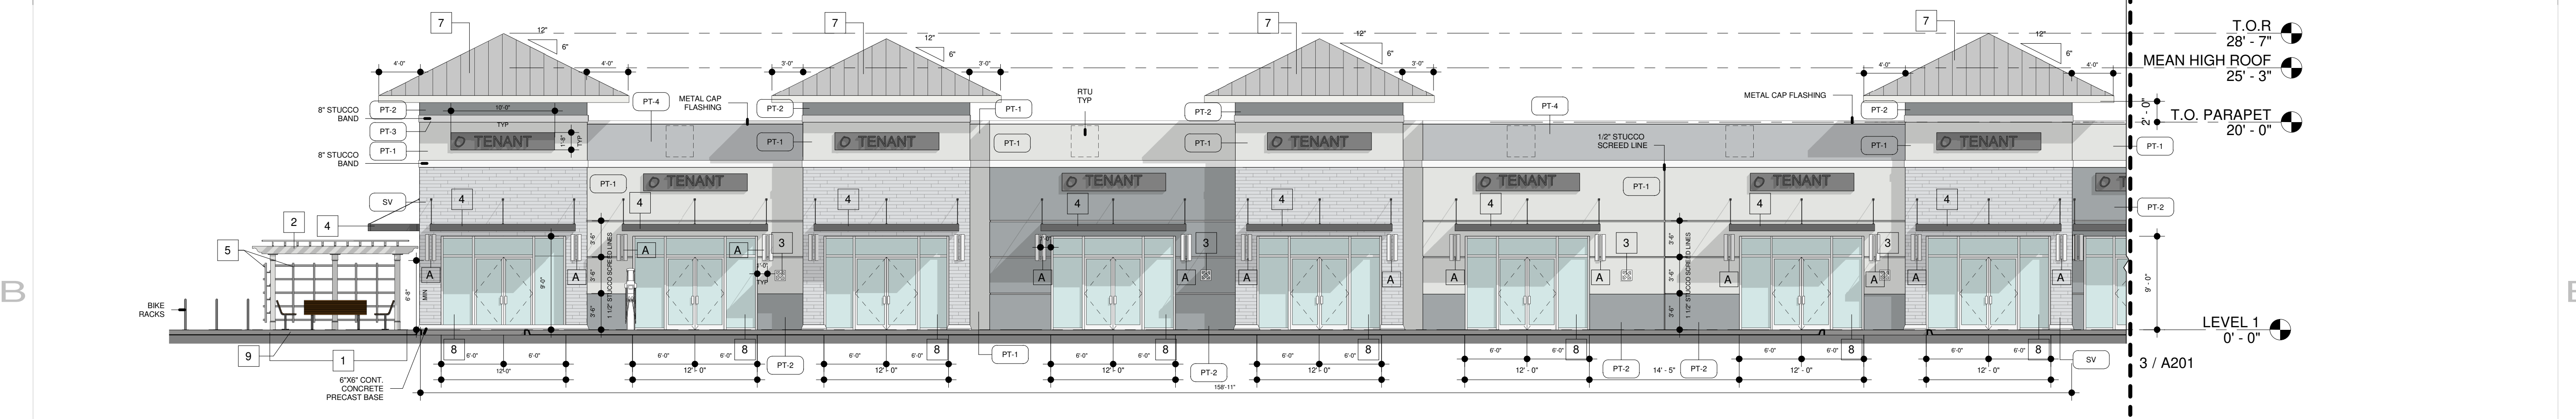

2 EXTERIOR ELEVATION - SOUTH  
 A201  
 1/8" = 1'-0"

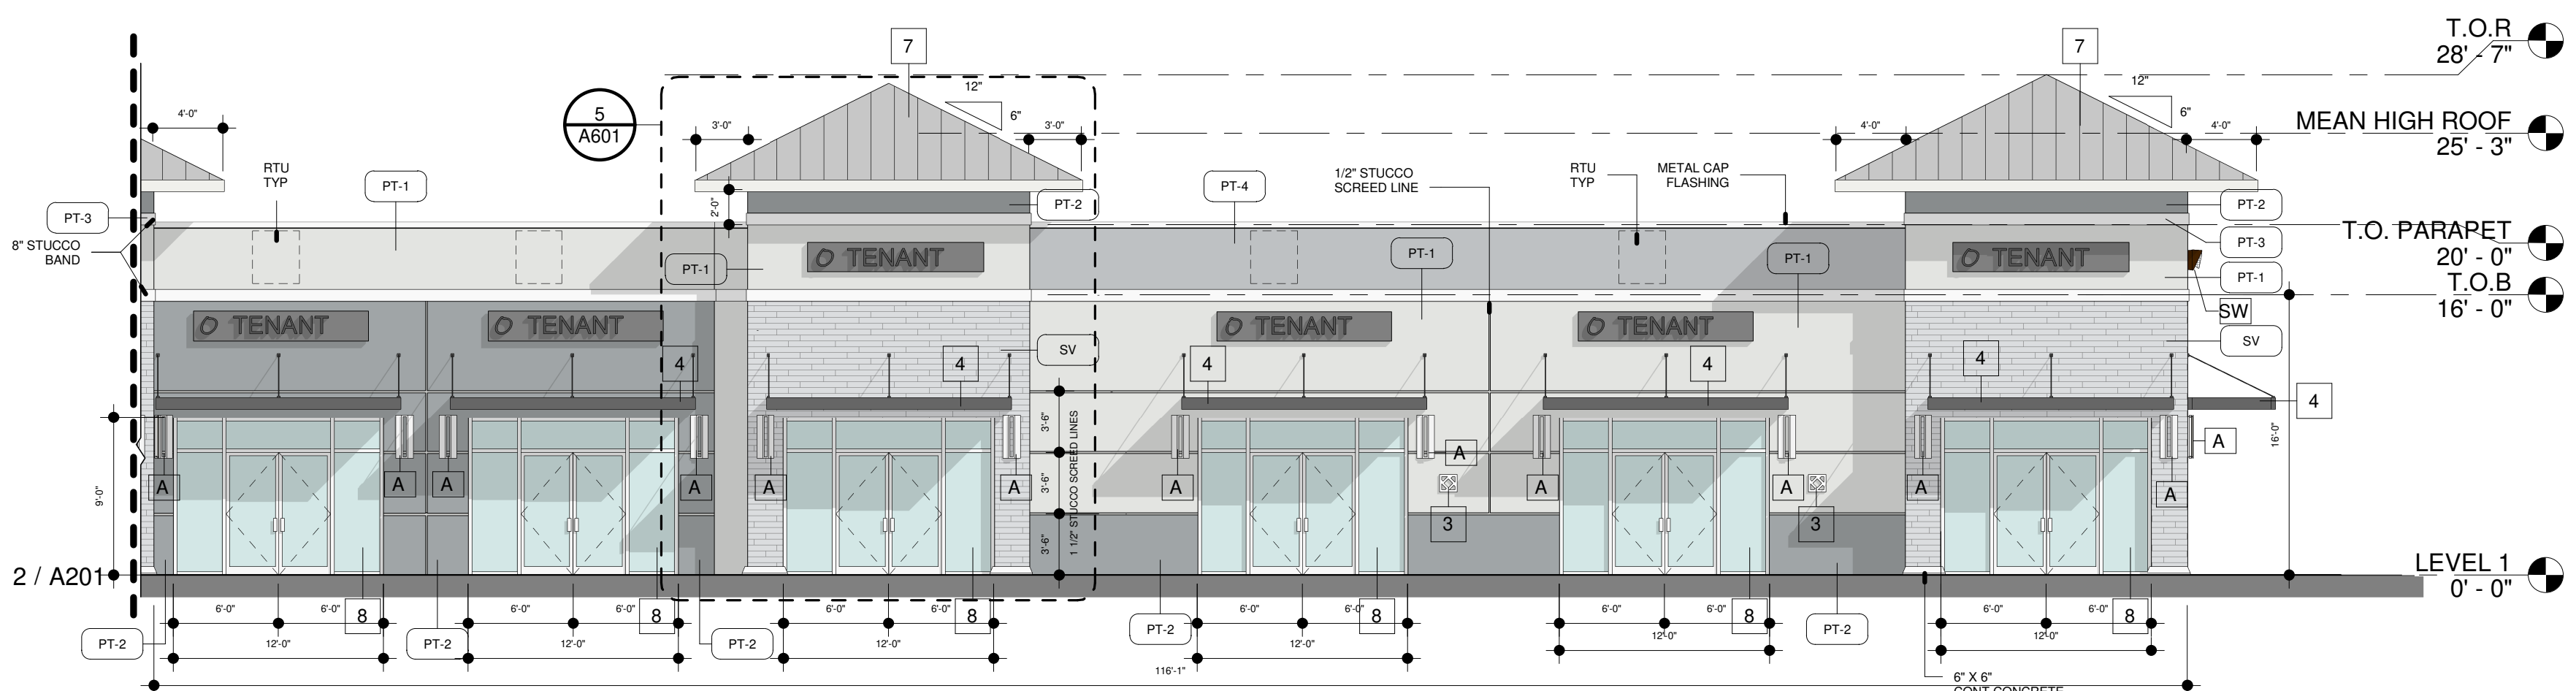

3 EXTERIOR ELEVATION - SOUTH  
 A201  
 1/8" = 1'-0"

ARCHITECTURAL ELEMENTS	
MARK	ARCHITECTURAL ELEMENTS PROVIDED
1	300 SF PEDESTRIAL COURTYARD UNDER ARBOR (300 SF MIN)
2	ARBOR
3	MEDALLION
4	METAL CANOPY. REFER TO FINISH SCHEDULE FOR COLOR
5	GREEN WALL / PLANTING TRELLIS (EAST AND WEST SIDE)
6	SCULPTURE. SIZE AND STYLE T.B.D. (NOT CALCULATED AS ONE OF THE 6 ARCH. ELEMENTS REQUIRED)
7	METAL ROOF. REFER TO FINISH SCHEDULE FOR COLOR
8	DISPLAY WINDOWS
9	STONE PAVERS UNDER ARBOR

EXTERIOR FINISHES SCHEDULE			
MARK	FINISH	DESCRIPTION	IMAGE
PT-1	PAINT OVER STUCCO	SHERWIN WILLIAMS - SW 6252 ICE CUBE	
PT-2	PAINT OVER STUCCO	SHERWIN WILLIAMS - SW7074 SOFTWARE	
PT-3	PAINT OVER STUCCO BAND	SHERWIN WILLIAMS - SW 7005 PURE WHITE	
PT-4	PAINT OVER STUCCO	SHERWIN WILLIAMS - SW 6254 LAZY GRAY	
SV	STONE VENEER	MNFR: CORONADO. LEDGESTONE SERIES PRO-LEDGE OR EQUAL	
	METAL CANOPY	PERFECTION ARCHITECTURAL S. OR EQUAL- COLOR: CHARCOAL GRAY	
	METAL ROOF	MCELROY OR EQUAL MFR. COLOR: SANDSTONE	
	FABRIC CANOPY OVER METAL FRAME	FIRESIST OR EQUAL. COLOR: GREY 82030	

NOTES:  
 1. ROOF EQUIPMENT WILL NOT BE VISIBLE ABOVE THE PARAPET  
 2. ELEVATION DESIGN AND COLORS WILL NOT BE MODIFIED WITHOUT APPROVAL FROM THE CITY

4/20/2021 3:06:36 PM  
 Z:\\_AI\_DWG\2021\_DWG\C Design\202103 CDNK\_Knoxman\2 Working\Drawings\Retail\010135 CDNK\_03-22-2021\_P21.rvt




ARCHITECTS DESIGN COLLABORATIVE, LLC  
 ARCHITECTURE | URBAN DESIGN  
 PLANNING | INTERIORS  
 10489 SOUTHWEST MEETING ST  
 TRADITION, FLORIDA 34987  
 PORT ST LUCIE, FL 34987  
 TEL: (772) 286-9004  
 WWW.ADC-ARCHITECTS.NET

REGISTRATIONS HELD IN THE FOLLOWING STATES:  
 CALIFORNIA, COLORADO, FLORIDA,  
 GEORGIA, NORTH CAROLINA,  
 MISSISSIPPI, TEXAS

ARCHITECTURE  
 URBAN DESIGN  
 PLANNING INTERIORS

THESE DRAWINGS ARE INSTRUMENTS OF SERVICE.  
 ARCHITECTS DESIGN COLLABORATIVE, LLC (ADC) HEREBY  
 CONFIRMS ITS COMMON LAW COPYRIGHT AND OTHER  
 PROPERTIES AS TO THESE PLANS, SPECIFICATIONS,  
 SCHEDULES AND IDEAS. THESE  
 PLANS, SPECIFICATIONS, SCHEDULES AND IDEAS ARE  
 NOT TO BE COPIED OR REPRODUCED WITHOUT WRITTEN  
 APPROVAL OF ARCHITECTS.

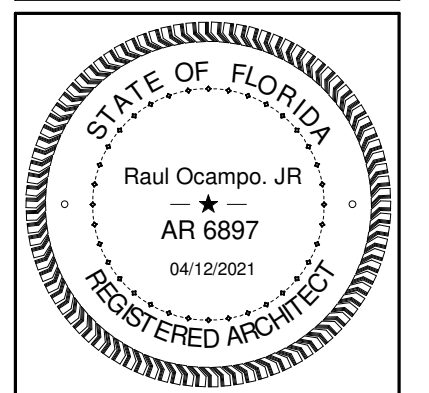

REVISIONS:

No.	Description	Date


CONTRACT DOCUMENTS FOR:  
**RETAIL OFFICE BUILDING**  
 CDNK LLC  
 CITY OF PORT ST LUCIE, PROJECT # P21-011  
 ADDRESS:  
 1485 SW GATLIN BLVD., PORT ST. LUCIE, FLORIDA, 34953

DWG IDENTIFICATION


EXTERIOR ELEVATIONS

DRAWN BY:	TRST	DATE:	CHECKED BY:
TRC	CD	04-02-2021	Author
DATE:	CD	04-02-2021	Designer
DATE:	CD	04-02-2021	Author
DATE:	CD	04-02-2021	Approver


JOB FILE NUMBER:  
**A202**

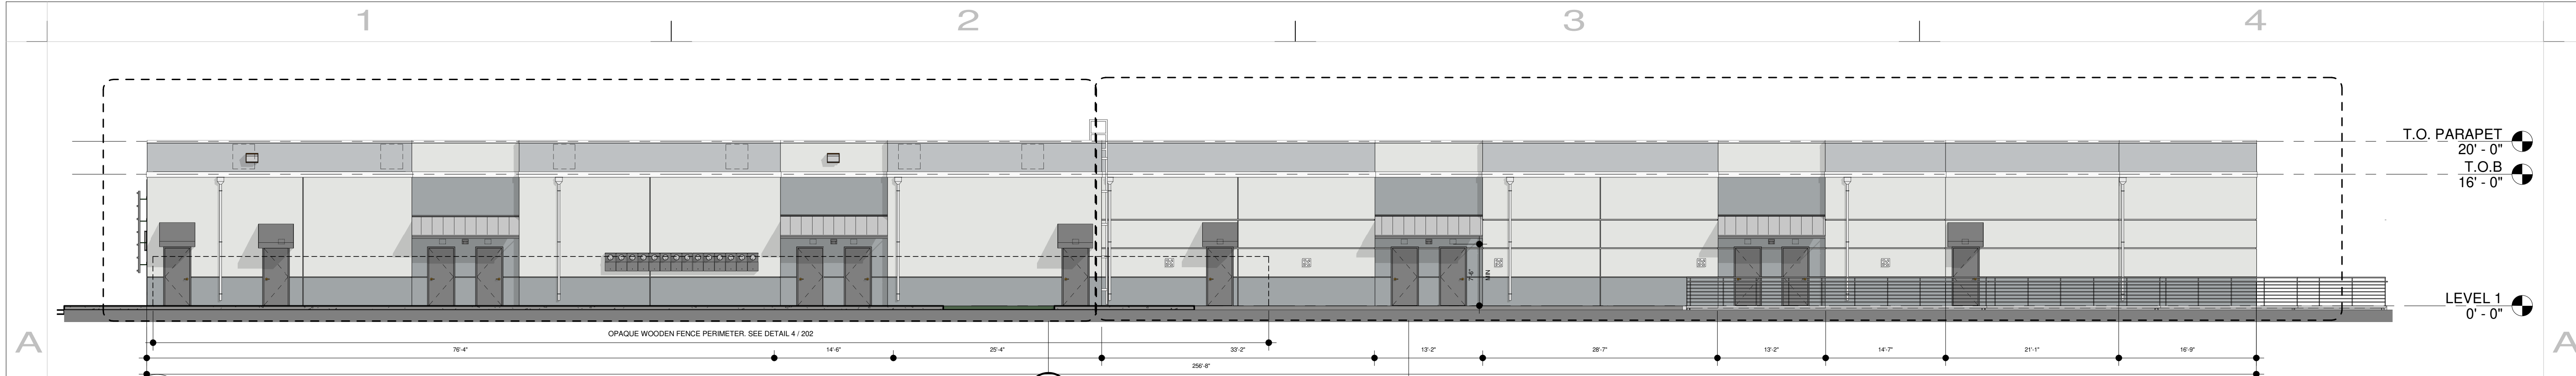


1 EXTERIOR ELEVATION - NORTH  
 A202 1/8" = 1'-0"

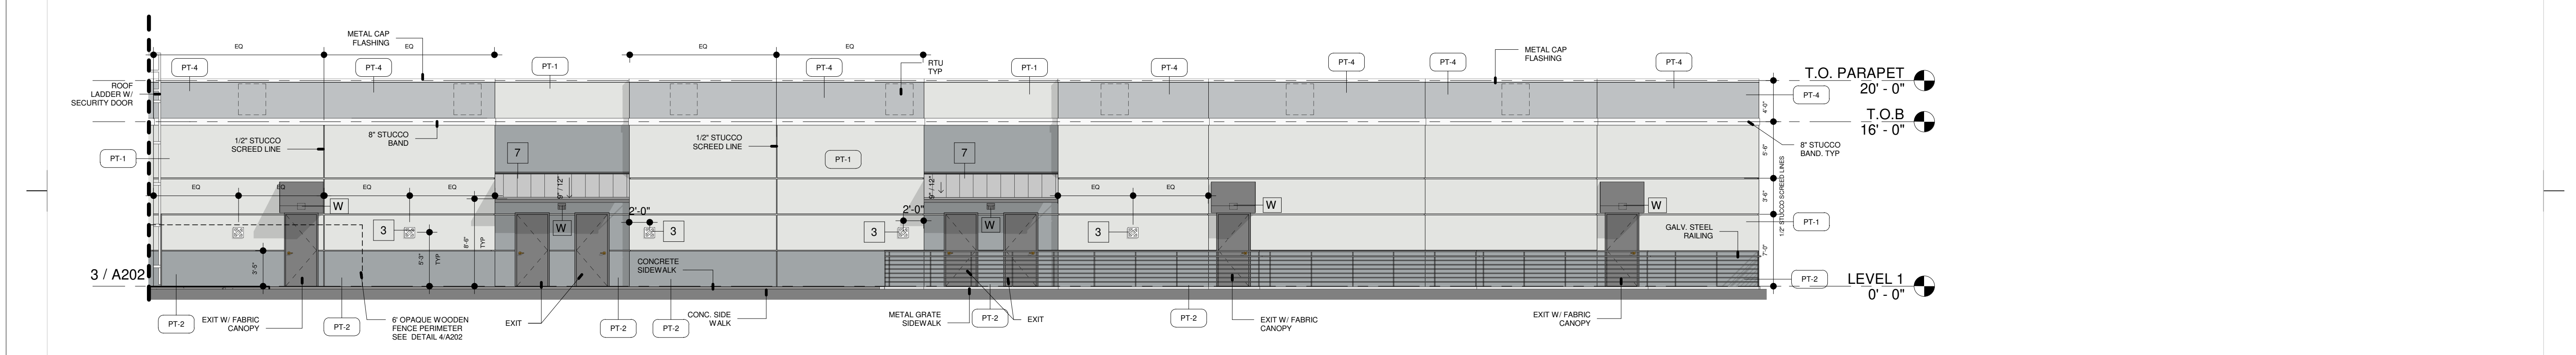

2 EXTERIOR ELEVATION - NORTH  
 A202 1/8" = 1'-0"

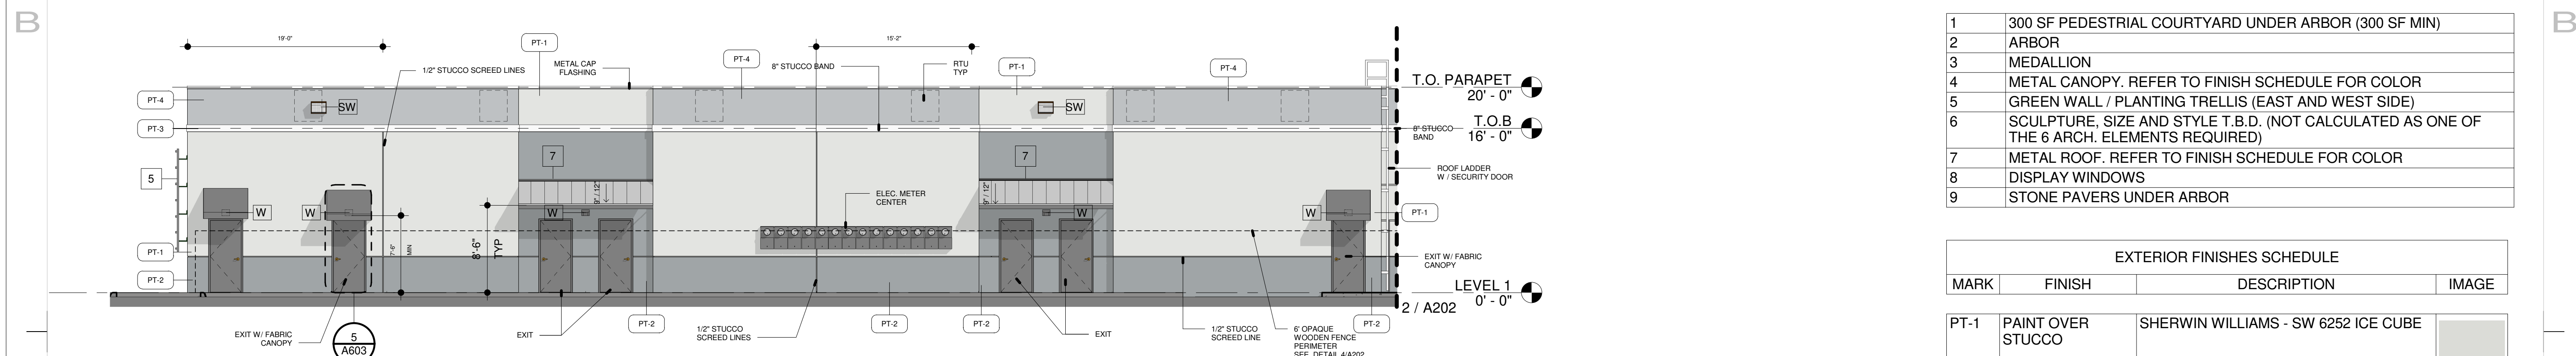

3 EXTERIOR ELEVATION - NORTH  
 A202 1/8" = 1'-0"

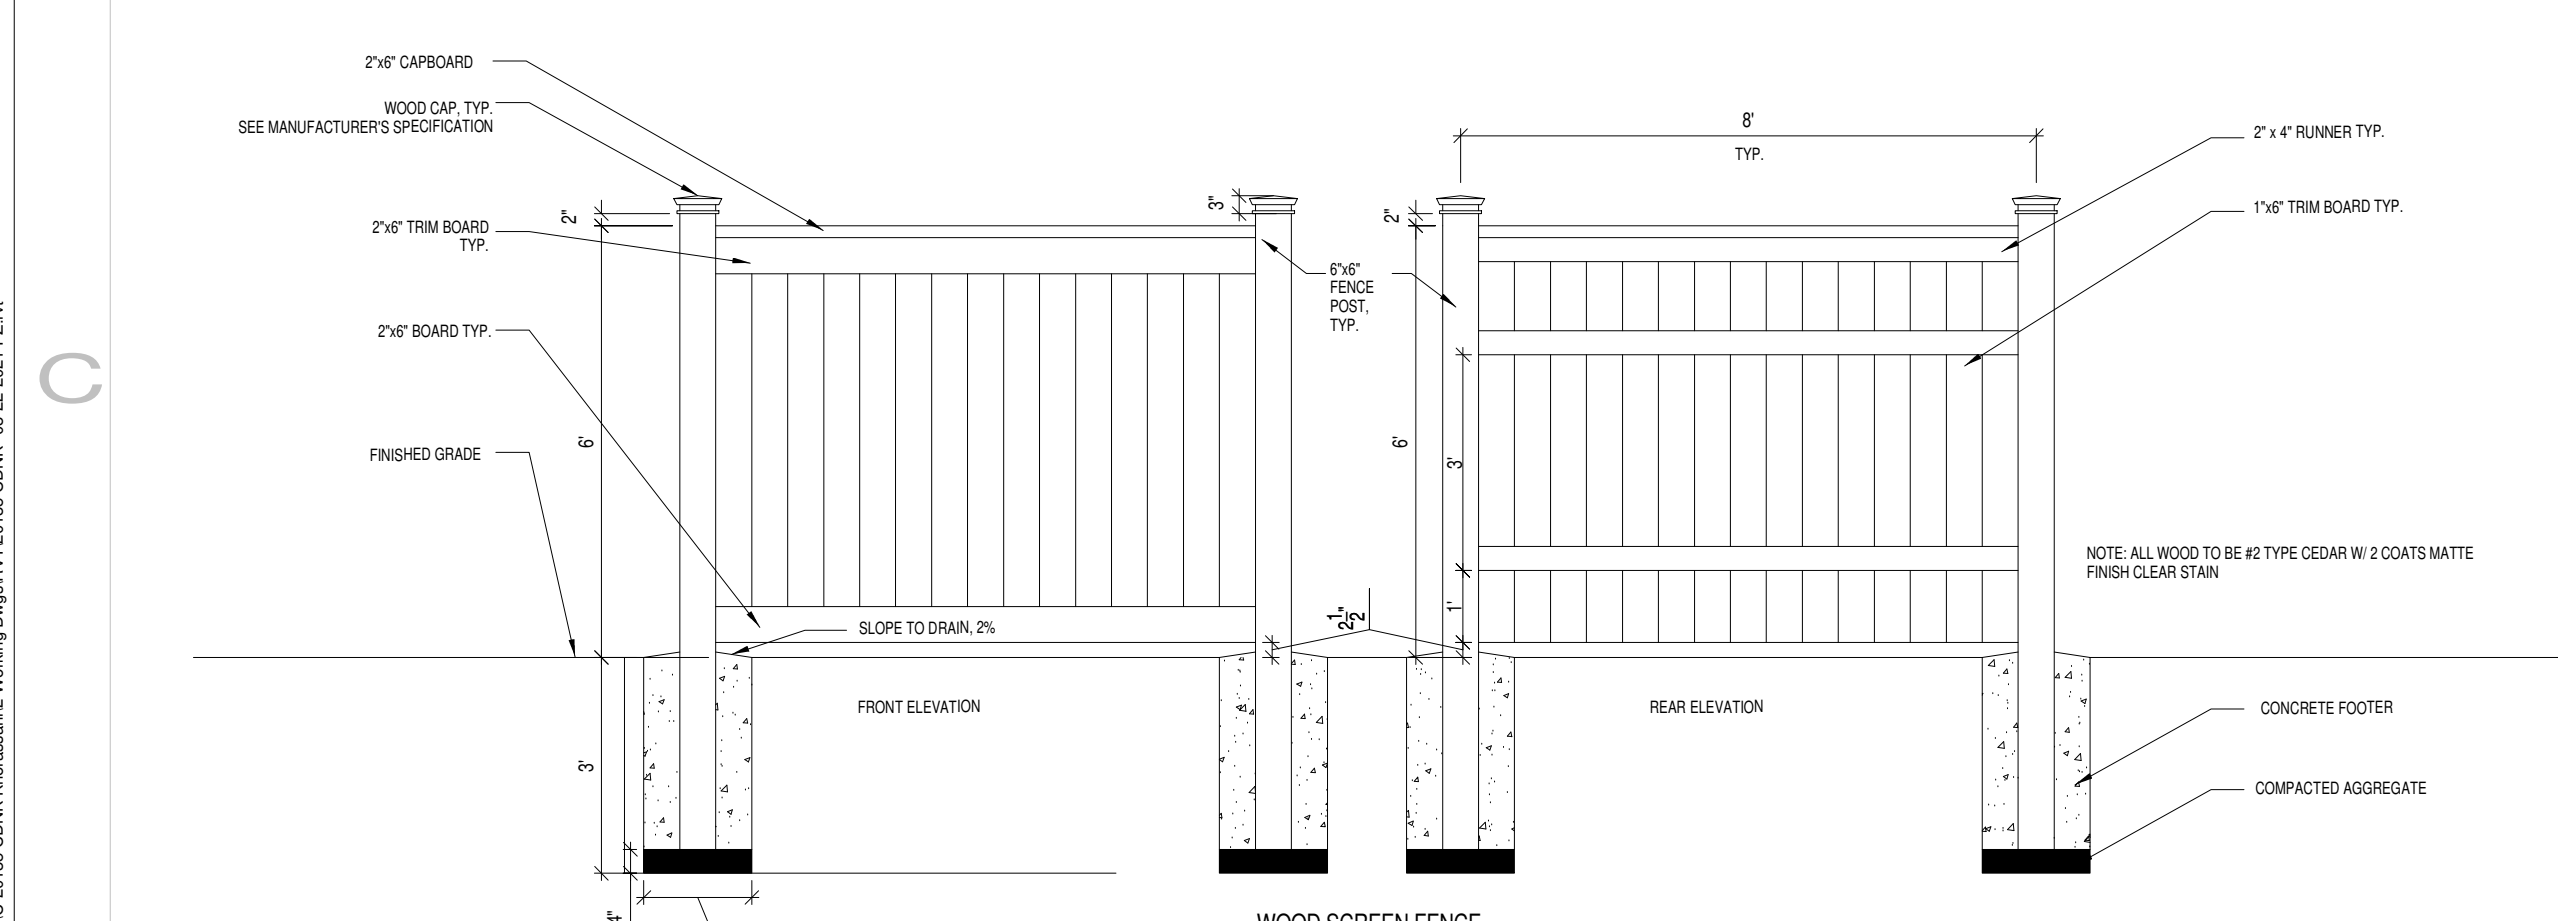

4 OPAQUE WOODEN FENCE DETAIL  
 A202 3/8" = 1'-0"

ARCHITECTURAL ELEMENTS

MARK	ARCHITECTURAL ELEMENTS PROVIDED
1	300 SF PEDESTRIAL COURTYARD UNDER ARBOR (300 SF MIN)
2	ARBOR
3	MEDALLION
4	METAL CANOPY. REFER TO FINISH SCHEDULE FOR COLOR
5	GREEN WALL / PLANTING TRELIS (EAST AND WEST SIDE)
6	SCULPTURE, SIZE AND STYLE T.B.D. (NOT CALCULATED AS ONE OF THE 6 ARCH. ELEMENTS REQUIRED)
7	METAL ROOF. REFER TO FINISH SCHEDULE FOR COLOR
8	DISPLAY WINDOWS
9	STONE PAVERS UNDER ARBOR

EXTERIOR FINISHES SCHEDULE


MARK	FINISH	DESCRIPTION	IMAGE
PT-1	PAINT OVER STUCCO	SHERWIN WILLIAMS - SW 6252 ICE CUBE	
PT-2	PAINT OVER STUCCO	SHERWIN WILLIAMS - SW7074 SOFTWARE	
PT-3	PAINT OVER STUCCO BAND	SHERWIN WILLIAMS - SW 7005 PURE WHITE	
PT-4	PAINT OVER STUCCO	SHERWIN WILLIAMS - SW 6254 LAZY GRAY	
SV	STONE VENEER	MNFR: CORONADO, LEDGESTONE SERIES PRO-LEDGE OR EQUAL	
	METAL CANOPY	PERFECTION ARCHITECTURAL S. OR EQUAL - COLOR: CHARCOAL GRAY	
	METAL ROOF	MCELROY OR EQUAL MFR. COLOR: SANDSTONE	
	FABRIC CANOPY OVER METAL FRAME	FIRESIST OR EQUAL. COLOR: GREY 82030	

NOTES:  
 1. ROOF EQUIPMENT WILL NOT BE VISIBLE ABOVE THE PARAPET  
 2. ELEVATION DESIGN AND COLORS WILL NOT BE MODIFIED WITHOUT APPROVAL FROM THE CITY

METAL GRATE SIDEWALK

MANUFACTURER: MCNICHOLS OR EQUAL	BAR GRATING - ITEM 6601319999 - 36.063" x 144" PRESS-LOCKED, RECTANGULAR BAR, GCM-1-100 - CLOSE MESH, ADA, 7-P-4 SPACING, CARBON STEEL, HOT ROLLED, 1" X 3/16" RECTANGULAR BAR, SMOOTH SURFACE, 55% OPEN AREA	
--	---	--

4/10/2021 1:52:59 PM  
 Z:\AI\_DWG\2021\_DWG\C Design\202103 CDNK Khasanah\Working\Drawings\A202-03-22-2021.P21.rvt

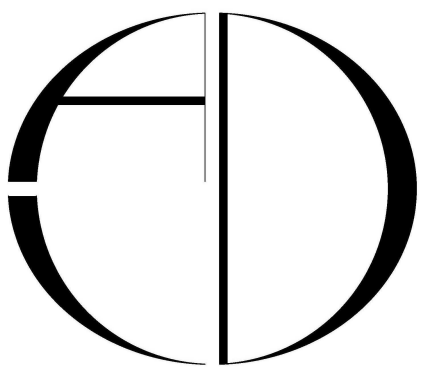


ARCHITECTS DESIGN COLLABORATIVE, LLC  
 ARCHITECTURE | URBAN DESIGN  
 PLANNING | INTERIORS  
 10489 SOUTHWEST MEETING ST  
 TRADITION, FLORIDA 34987  
 TEL: (772) 286-9004  
 WWW.ADC-ARCHITECTS.NET

REGISTRATIONS HELD IN THE FOLLOWING STATES:  
 CALIFORNIA, COLORADO, FLORIDA,  
 GEORGIA, NORTH CAROLINA,  
 MISSISSIPPI, TEXAS

ARCHITECTURE URBAN DESIGN  
 PLANNING INTERIORS

THESE DRAWINGS ARE INSTRUMENTS OF SERVICE.  
 ARCHITECTS DESIGN COLLABORATIVE, LLC HEREBY  
 PRESERVED ITS COMMON LAW COPYRIGHT AND OTHER  
 PROPERTIES ASSET IN THESE PLANS, SPECIFICATIONS,  
 ORDINANCE AND IDEAS. THESE  
 PLANS, SPECIFICATIONS, ORDINANCE AND IDEAS ARE  
 NOT TO BE COPIED OR REPRODUCED WITHOUT WRITTEN  
 APPROVAL OF ARCHITECT.  
 THESE DRAWINGS ARE NOT TO BE SCALED (UNTIL  
 OTHERWISE SHOWN OTHERWISE) AND DISCREPANCIES BETWEEN  
 THESE DRAWINGS AND SPECIFICATIONS AND BETWEEN THEM  
 AND FIELD CONDITIONS SHALL BE RESOLVED BY WRITING  
 FROM THE OFFICE. (F71) SHE SHEET. THESE PLANS ARE  
 NOT TO BE SUBMITTED FOR PERMIT UNLESS SIGNED &  
 SEALED BY ARCHITECT.

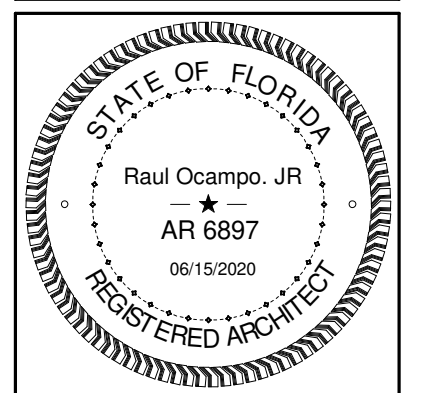

REVISIONS:

No.	Description	Date

CONTRACT DOCUMENTS FOR:  
**RETAIL OFFICE BUILDING**  
 CDNK LLC  
 CITY OF PORT ST LUCIE, PROJECT # P21-011  
 ADDRESS:  
 1485 SW GATLIN BLVD., PORT ST. LUCIE, FLORIDA, 34953

DWG IDENTIFICATION

EXTERIOR ELEVATIONS

DRAWN BY:	TRST	DATE:	CHECKED BY:


DATE:	DESIGN	DATE:	DESIGNER

DATE:	CD	Author


DATE:	BID	Approver

JOB FILE NUMBER:


A203

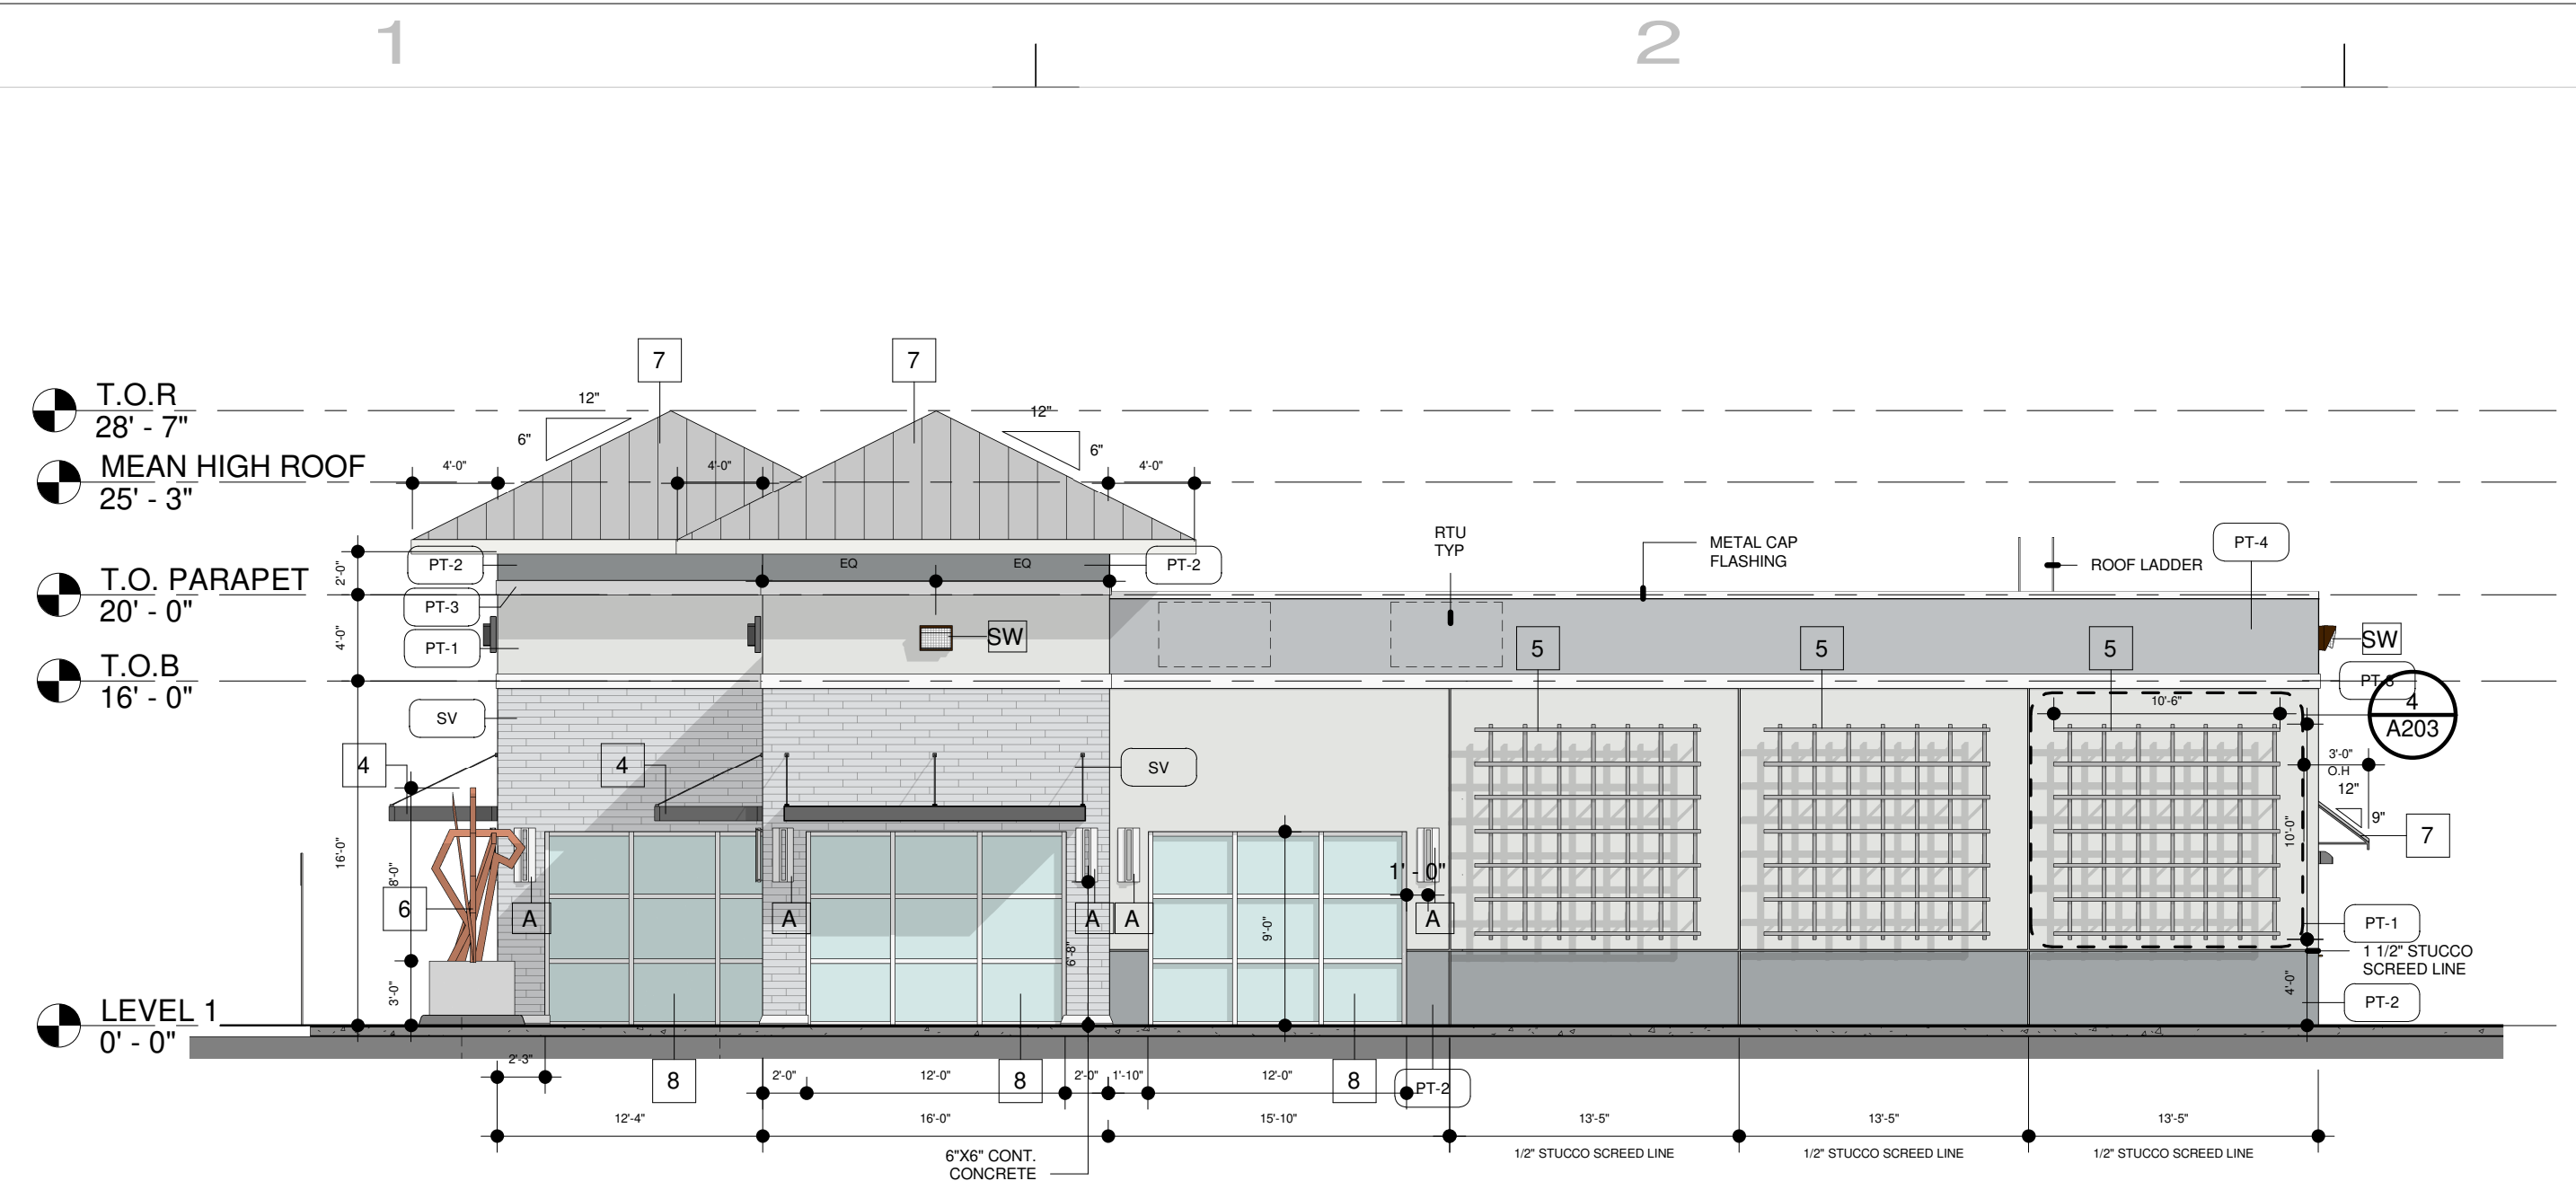

1 EXTERIOR ELEVATION - EAST  
 A203 1/8" = 1'-0"

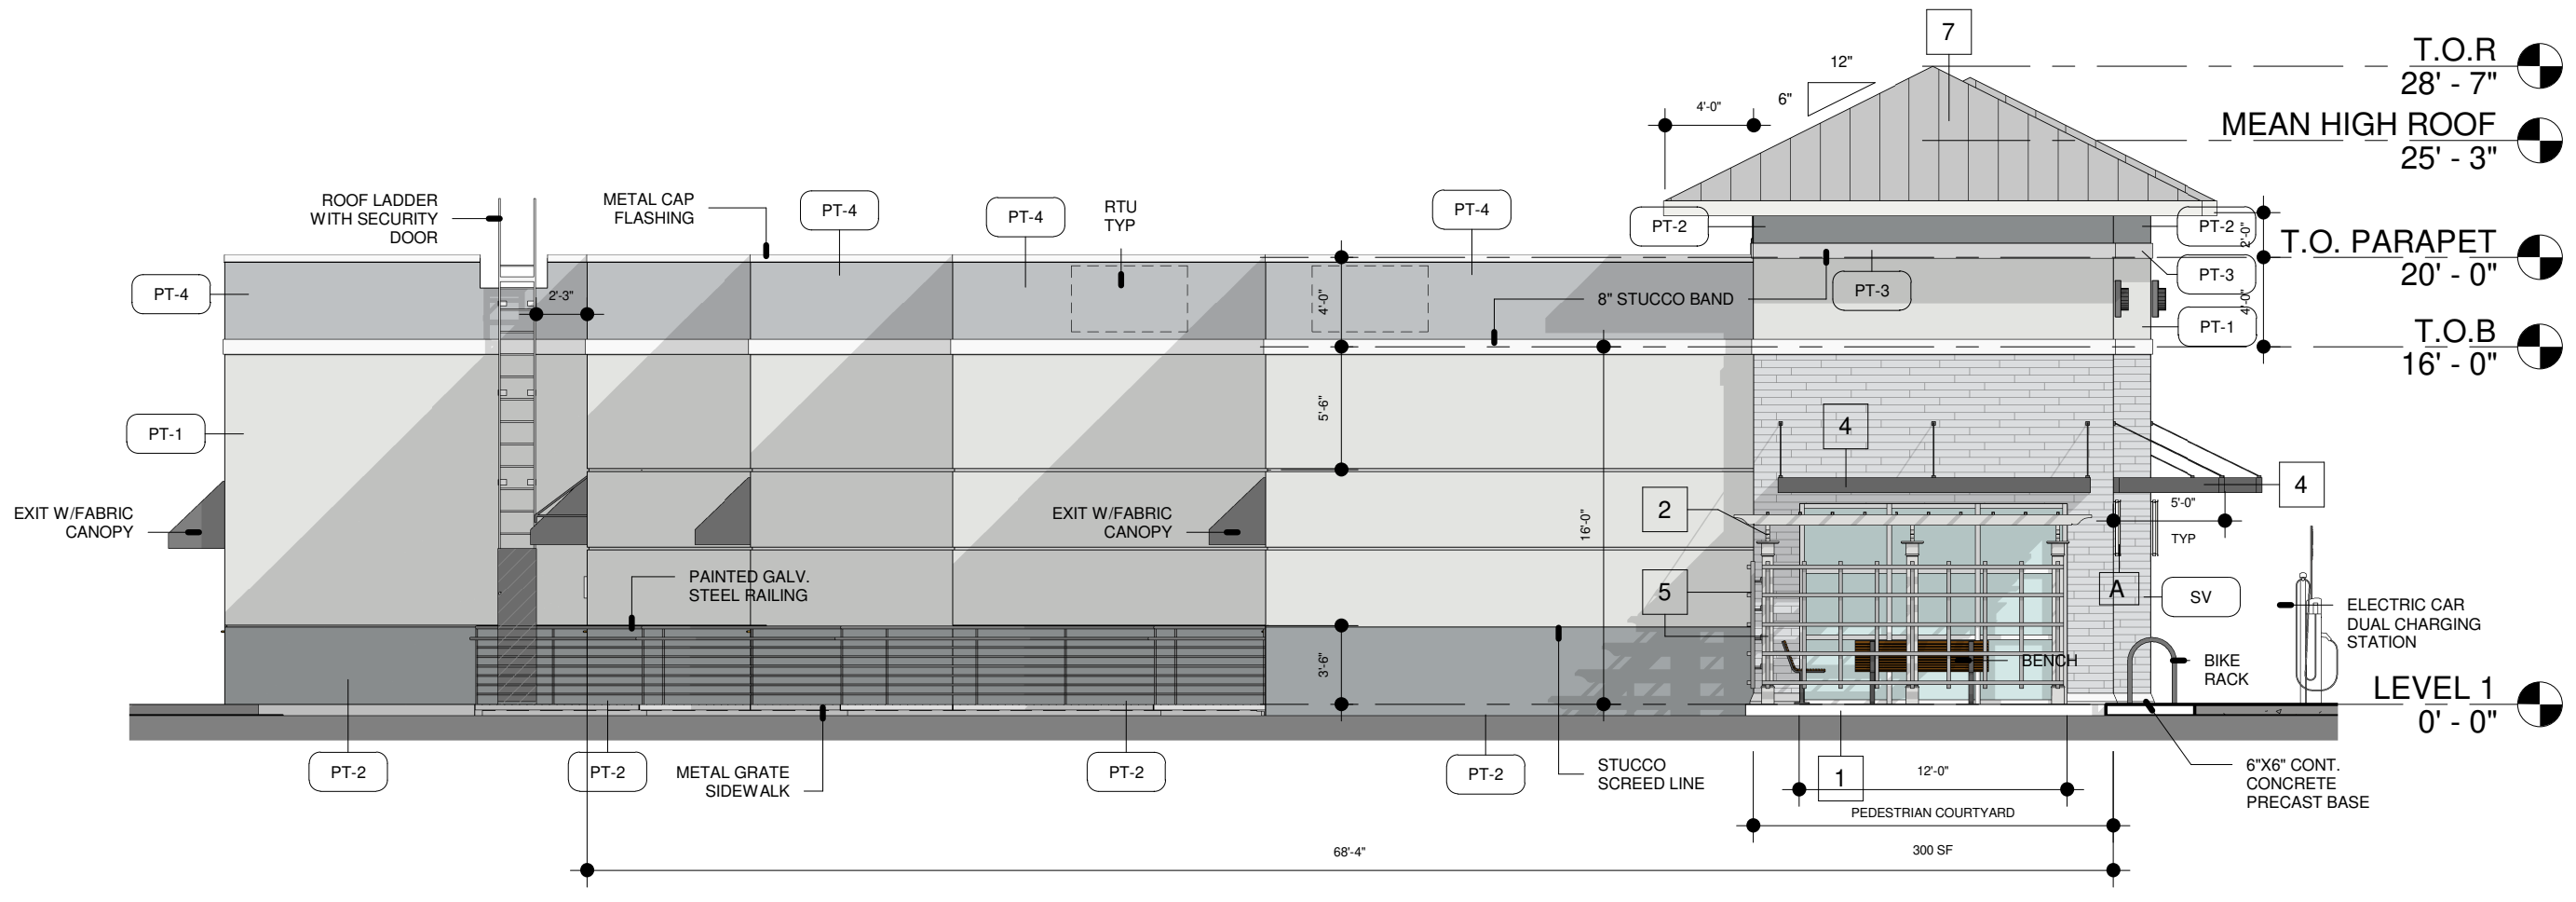


2 EXTERIOR ELEVATION - WEST  
 A203 1/8" = 1'-0"

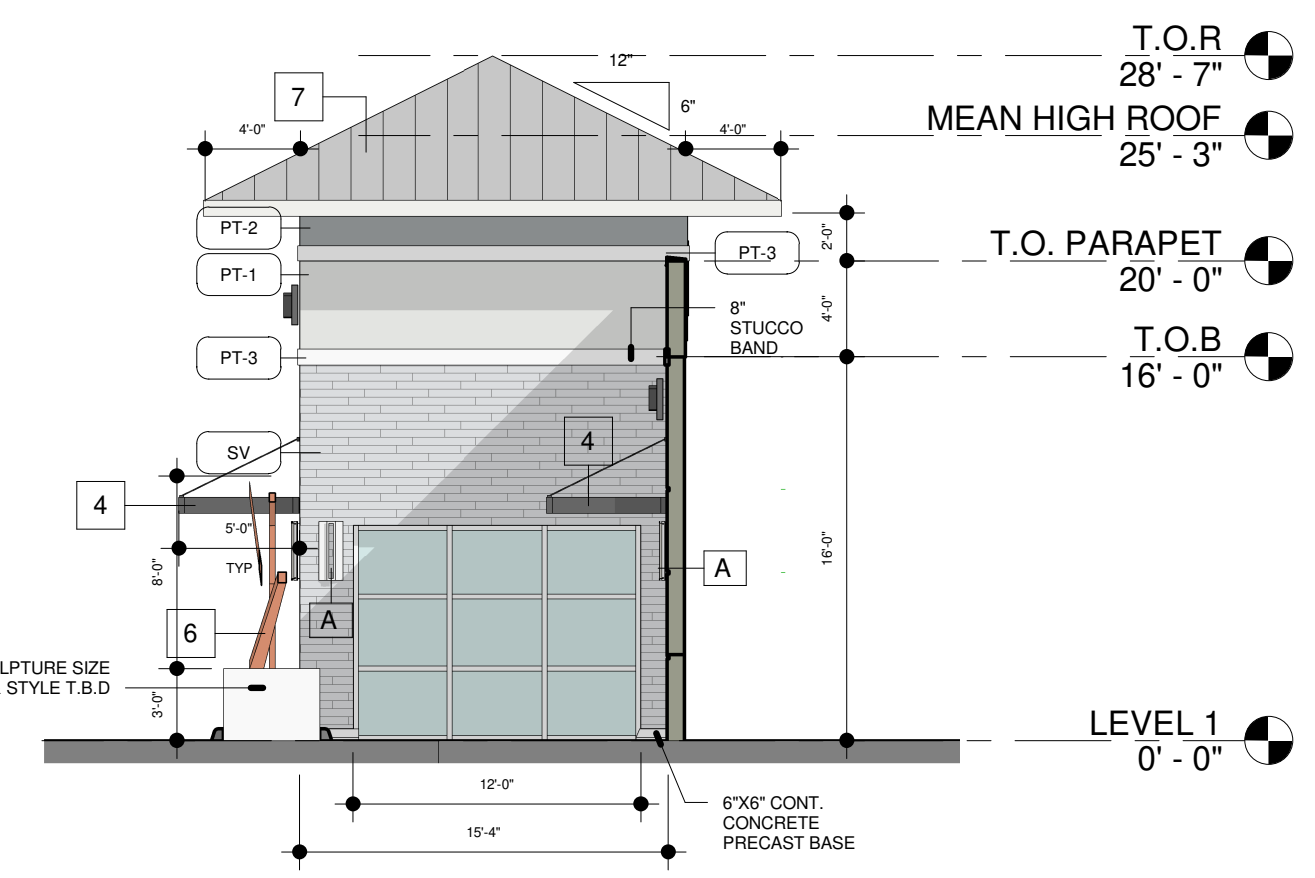


3 EXTERIOR ELEVATION - EAST  
 A203 1/8" = 1'-0"


- NOTES:
1. ROOF EQUIPMENT WILL NOT BE VISIBLE ABOVE THE PARAPET
  2. ELEVATION DESIGN AND COLORS WILL NOT BE MODIFIED WITHOUT APPROVAL FROM THE CITY

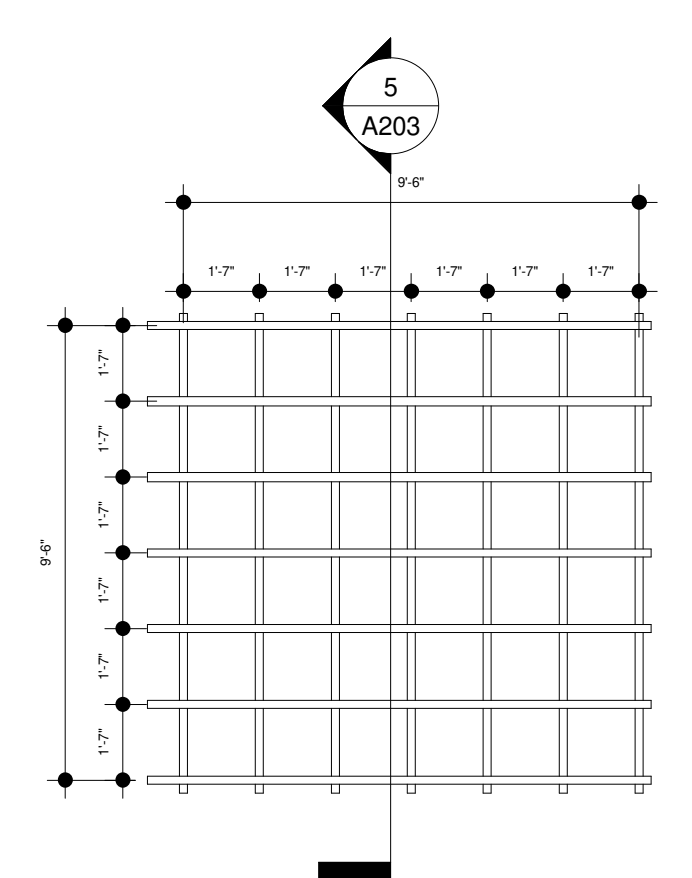

4 PLANTING TRELLIS  
 A203 1/4" = 1'-0"

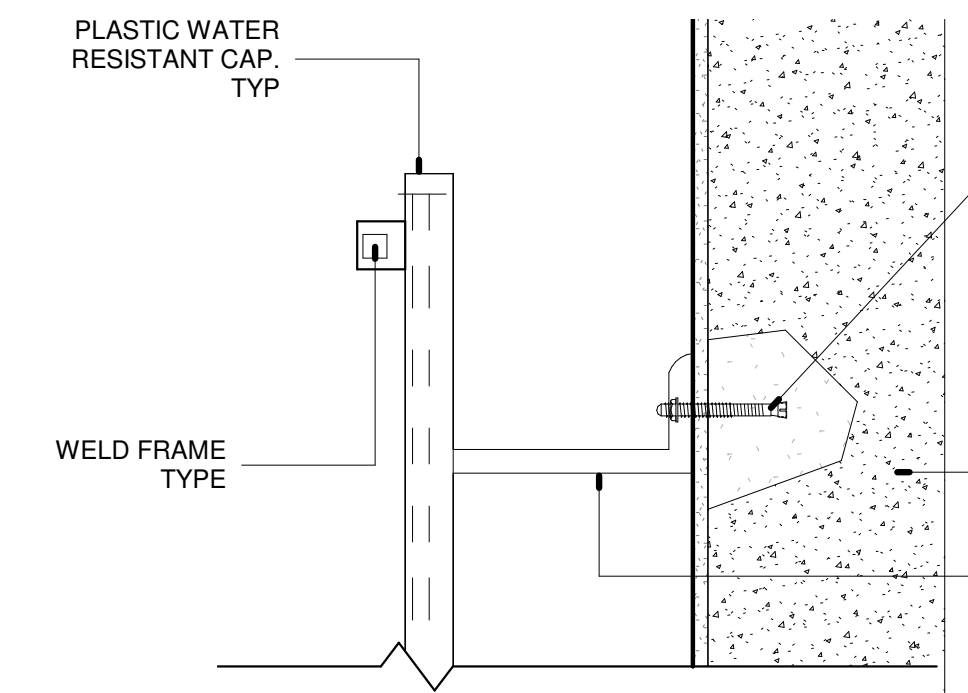

6 SECTION DETAIL  
 A203 1 1/2" = 1'-0"

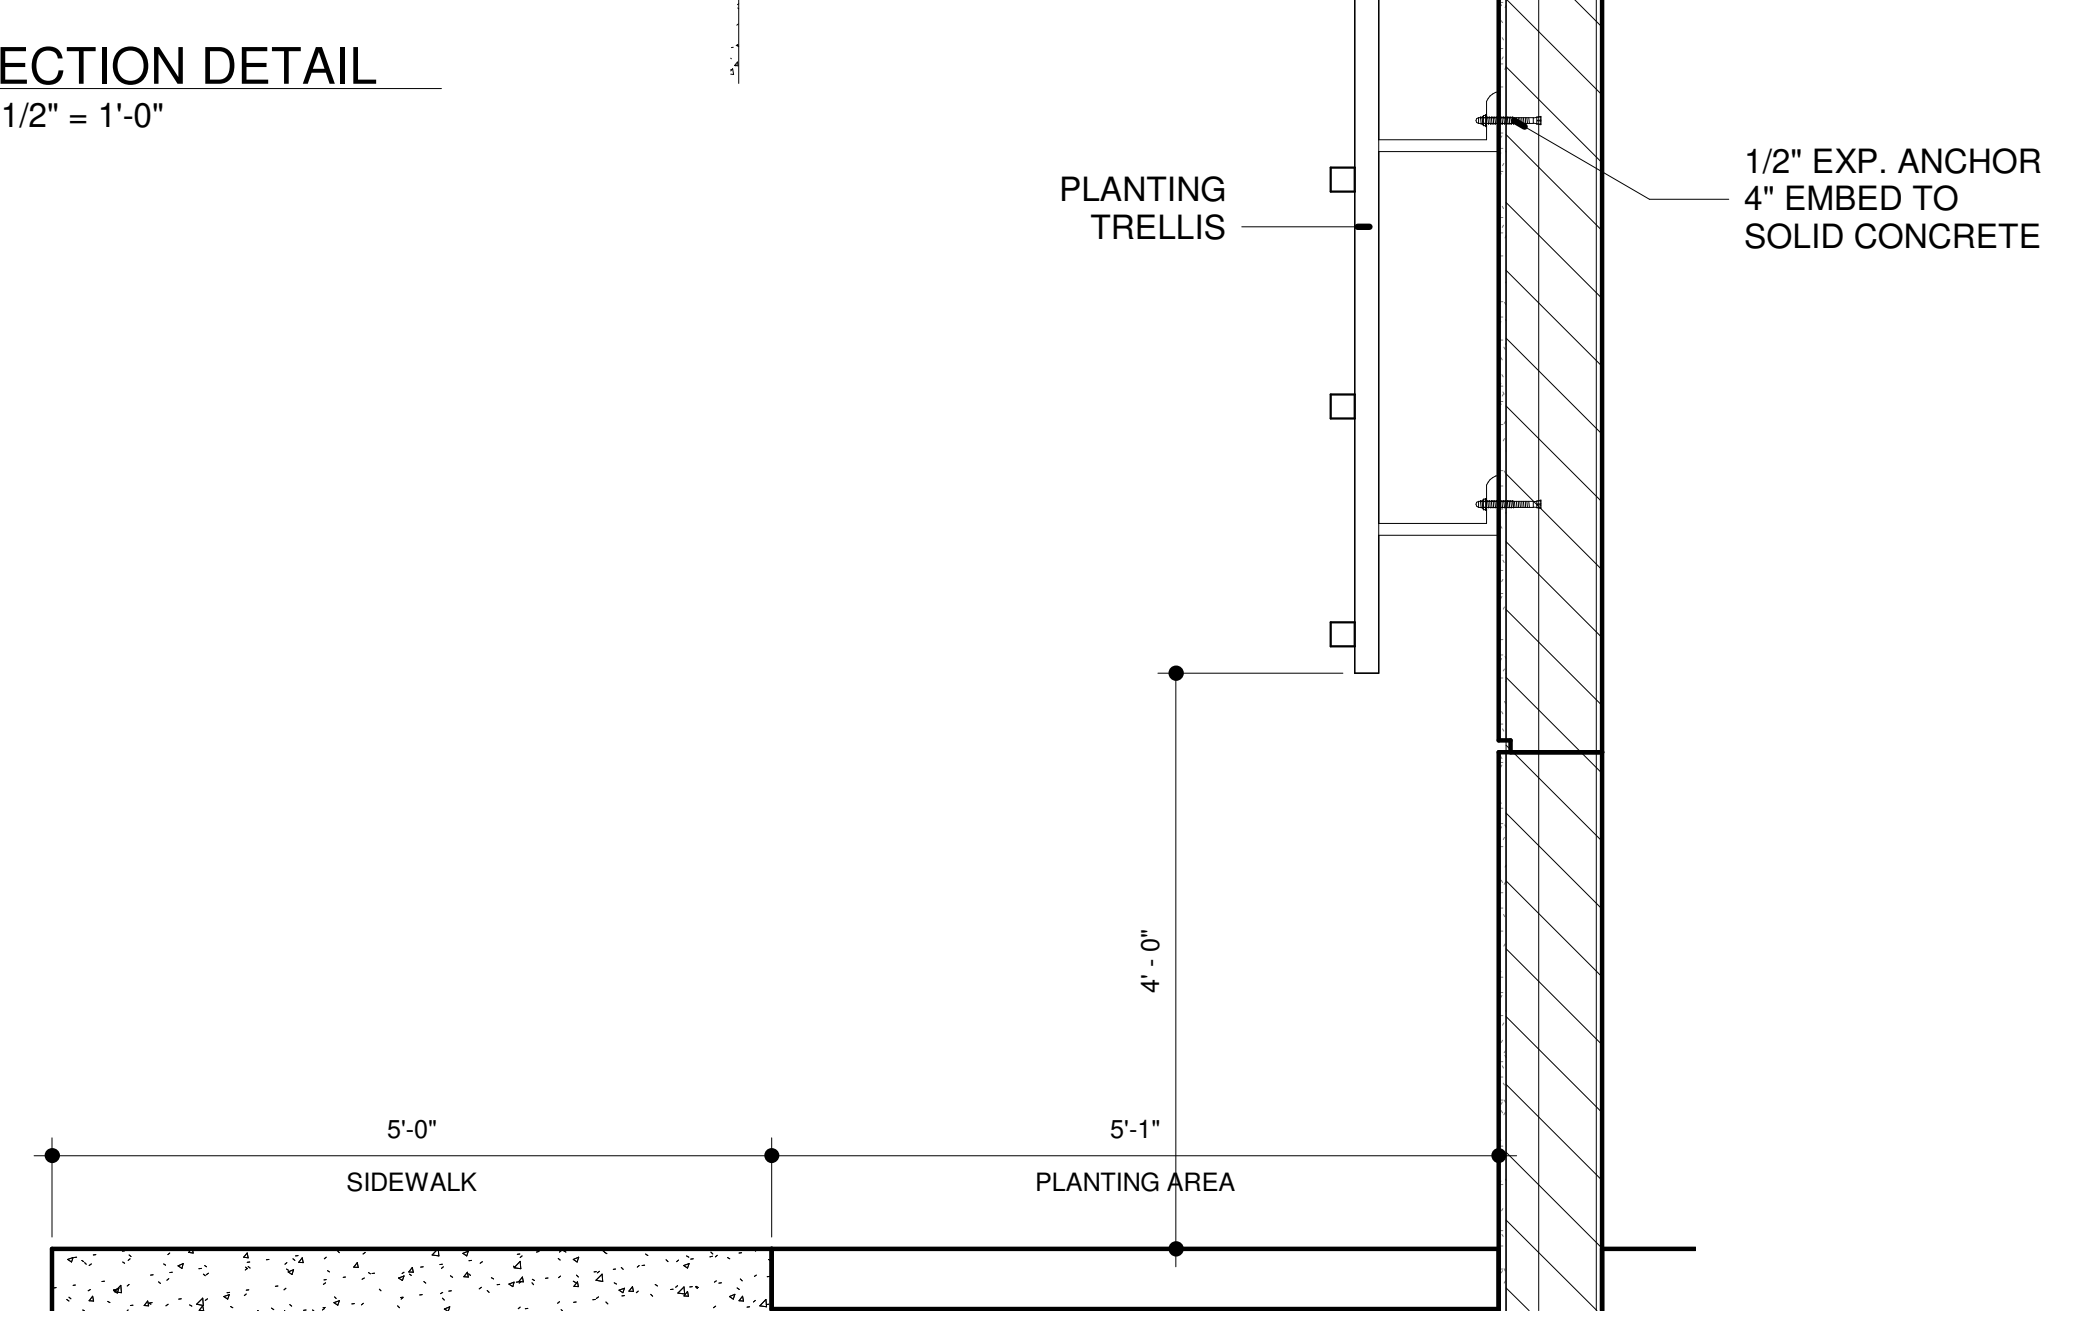

5 GREEN WALL / PLANTING TRELLIS  
 A203 3/4" = 1'-0"

EXTERIOR FINISHES SCHEDULE

MARK	FINISH	DESCRIPTION	IMAGE
------	--------	-------------	-------

PT-1	PAINT OVER STUCCO	SHERWIN WILLIAMS - SW 6252 ICE CUBE	
PT-2	PAINT OVER STUCCO	SHERWIN WILLIAMS - SW7074 SOFTWARE	
PT-3	PAINT OVER STUCCO BAND	SHERWIN WILLIAMS - SW 7005 PURE WHITE	
PT-4	PAINT OVER STUCCO	SHERWIN WILLIAMS - SW 6254 LAZY GRAY	
SV	STONE VENEER	MNFR: CORONADO. LEDGESTONE SERIES PRO-LEDGE OR EQUAL	
	METAL CANOPY	PERFECTION ARCHITECTURAL S. OR EQUAL- COLOR: CHARCOAL GRAY	
	METAL ROOF	MCELROY OR EQUAL MFR. COLOR: SANDSTONE	
	FABRIC CANOPY OVER METAL FRAME	FIREISIST OR EQUAL. COLOR: GREY 82030	

ARCHITECTURAL ELEMENTS

MARK	ARCHITECTURAL ELEMENTS PROVIDED
1	300 SF PEDESTRIAN COURTYARD UNDER ARBOR (300 SF MIN)
2	ARBOR
3	MEDALLION
4	METAL CANOPY. REFER TO FINISH SCHEDULE FOR COLOR
5	GREEN WALL / PLANTING TRELLIS (EAST AND WEST SIDE)
6	SCULPTURE, SIZE AND STYLE T.B.D. (NOT CALCULATED AS ONE OF THE 6 ARCH. ELEMENTS REQUIRED)
7	METAL ROOF. REFER TO FINISH SCHEDULE FOR COLOR
8	DISPLAY WINDOWS
9	STONE PAVERS UNDER ARBOR


METAL GRATE SIDEWALK

MANUFACTURER: OR EQUAL	BAR GRATING - ITEM 6601319999 - 36.063" x 144" PRESS-LOCKED, RECTANGULAR BAR, GCM-1-100 - CLOSE MESH, ADA, 7-P-4 SPACING, CARBON STEEL, HOT ROLLED, 1" X 3/16" RECTANGULAR BAR, SMOOTH SURFACE, 55% OPEN AREA	
---------------------------	---	--

4/20/2021 3:06:49 PM  
 Z:\\_A1\_DWG\2021\_DWG\C Design\CDNK\_Khoasari\2 Working\Drawings\Retail\010135 CDNK\_03-22-2021\_P21-011





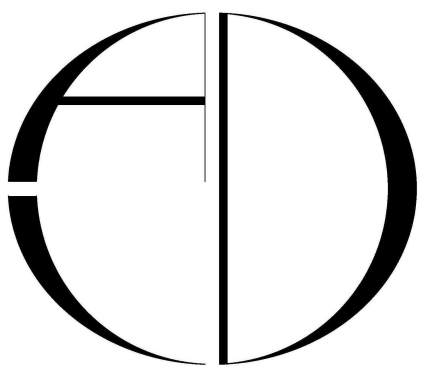


ARCHITECTS DESIGN COLLABORATIVE, LLC  
 ARCHITECTURE | URBAN DESIGN  
 PLANNING | INTERIORS  
 10489 SOUTHWEST MEETING ST  
 TRADITION, FLORIDA 34987  
 TEL: (772) 286-9004  
 WWW.ADC-ARCHITECTS.NET

REGISTRATIONS HELD IN THE FOLLOWING STATES:  
 CALIFORNIA, COLORADO, FLORIDA,  
 GEORGIA, NORTH CAROLINA,  
 MISSISSIPPI, TEXAS

ARCHITECTURE  
 URBAN DESIGN  
 PLANNING INTERIORS

THESE DRAWINGS ARE INSTRUMENTS OF SERVICE.  
 ARCHITECTS DESIGN COLLABORATIVE, LLC HEREBY  
 RECEIVES ITS COMMON LAW COPYRIGHT AND OTHER  
 PROPERTIES AS TO THESE PLANS, SPECIFICATIONS,  
 DESIGN AND IDEAS. THESE  
 PLANS, SPECIFICATIONS, DESIGN AND IDEAS ARE  
 NOT TO BE COPIED OR REPRODUCED WITHOUT WRITTEN  
 APPROVAL BY ARCHITECT.

THESE DRAWINGS ARE NOT TO BE SCALED (UNTIL  
 OTHERWISE SHOWN OTHERWISE) AND DISCREPANCIES BETWEEN  
 THESE DRAWINGS AND SPECIFICATIONS AND BETWEEN THEM  
 AND FIELD CONDITIONS SHALL BE RESOLVED BY WRITING  
 FROM THE OFFICE. (772) 286-9004. THESE PLANS ARE  
 NOT TO BE SUBMITTED FOR PERMIT UNLESS SIGNED &  
 SEALED BY ARCHITECT.

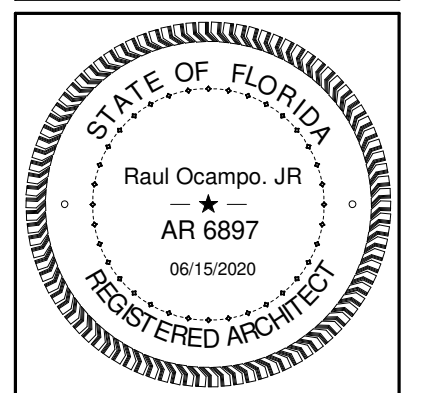

REVISIONS:




No.	Description	Date

CONTRACT DOCUMENTS FOR:  
**RETAIL OFFICE BUILDING**  
 CDNK, LLC  
 CITY OF PORT ST LUCIE, PROJECT # P21-011  
 ADDRESS:  
 1485 SW GATLIN BLVD., PORT ST. LUCIE, FLORIDA, 34953


DWG IDENTIFICATION

DETAILS-SITE			
DRAWN BY:	TRST	DATE:	CHECKED BY:
DESIGN BY:	DESIGN	DATE:	DESIGNER
APPROVED BY:	CD		Author
	BD		Approver


JOB FILE NUMBER:  
**A602**

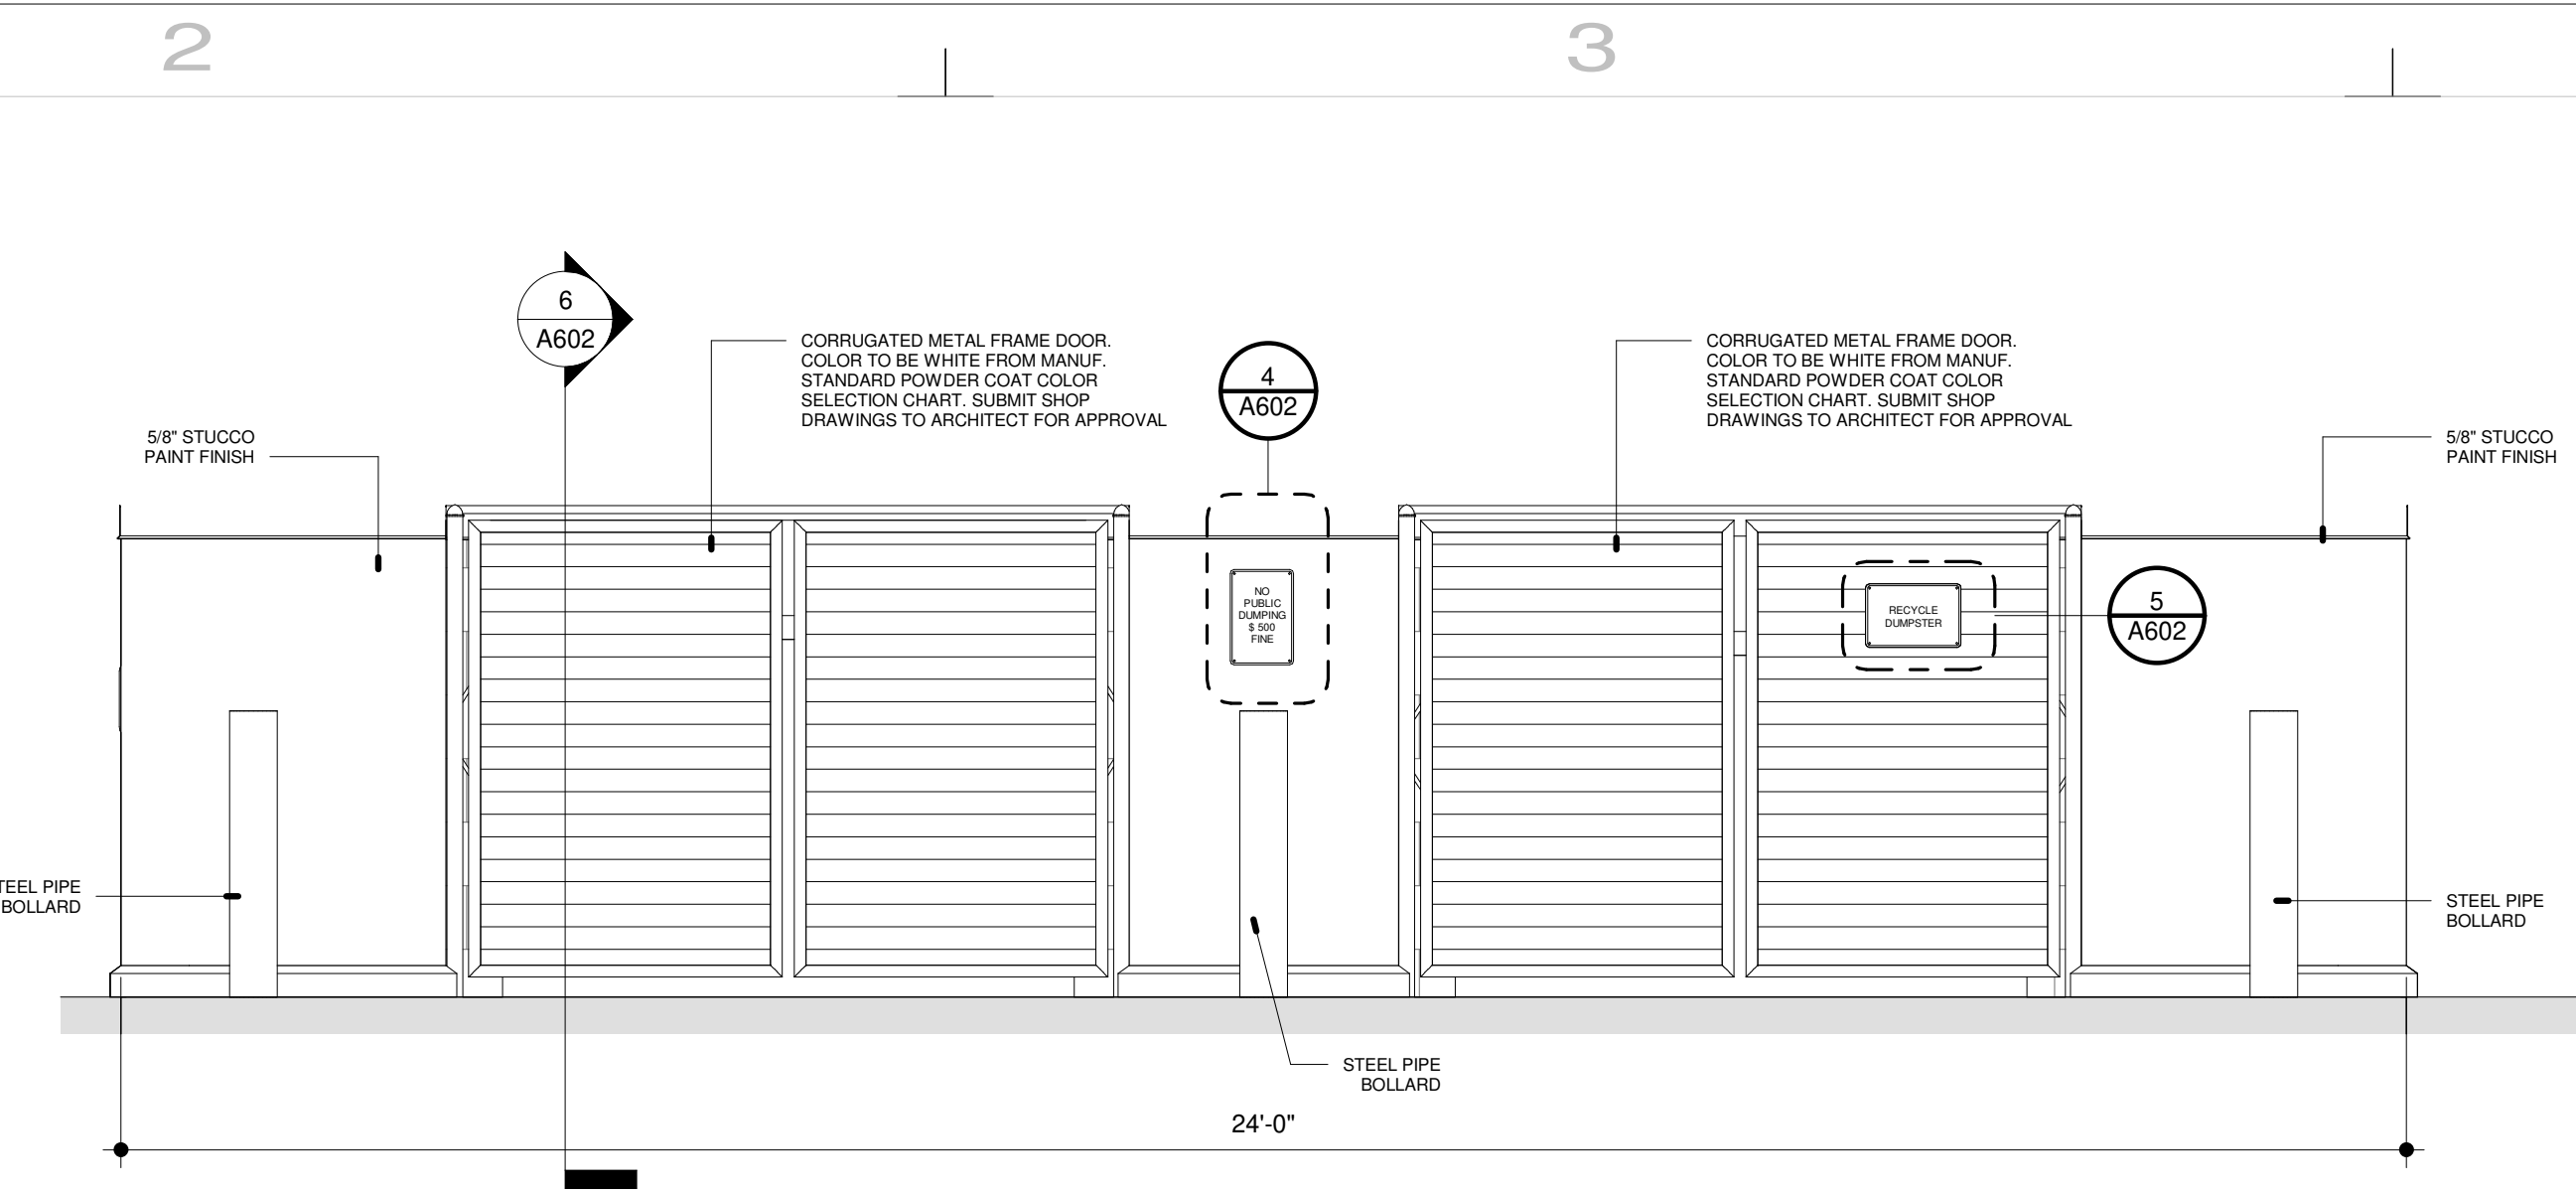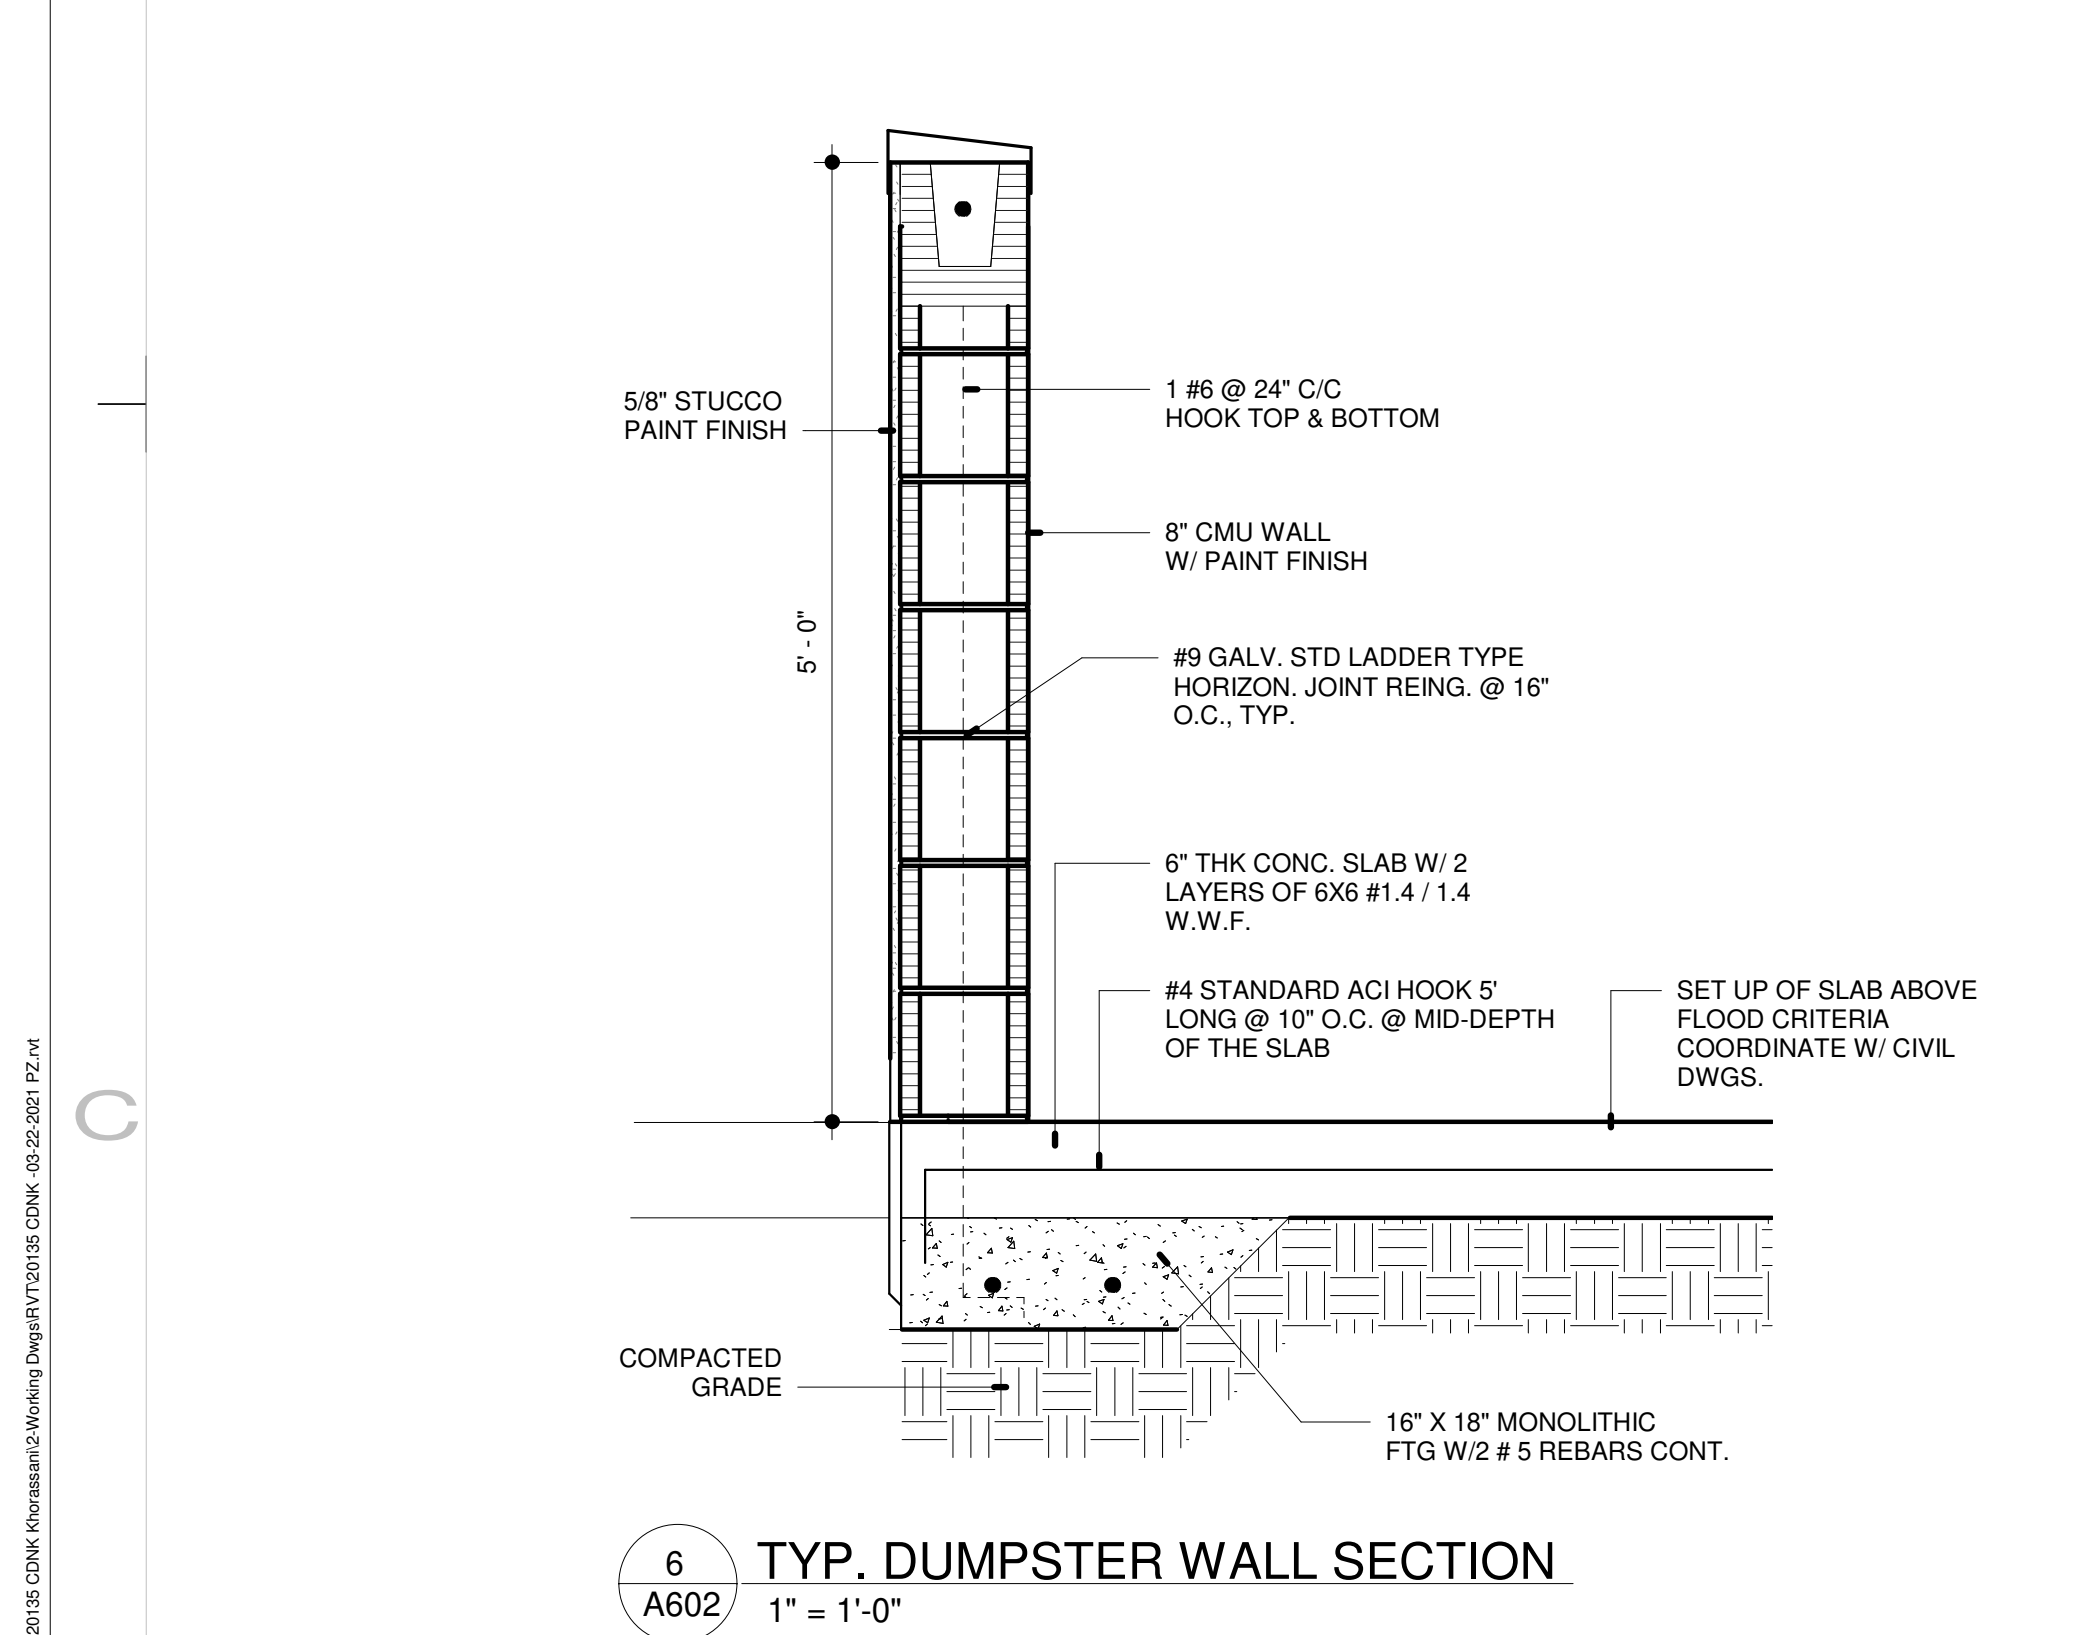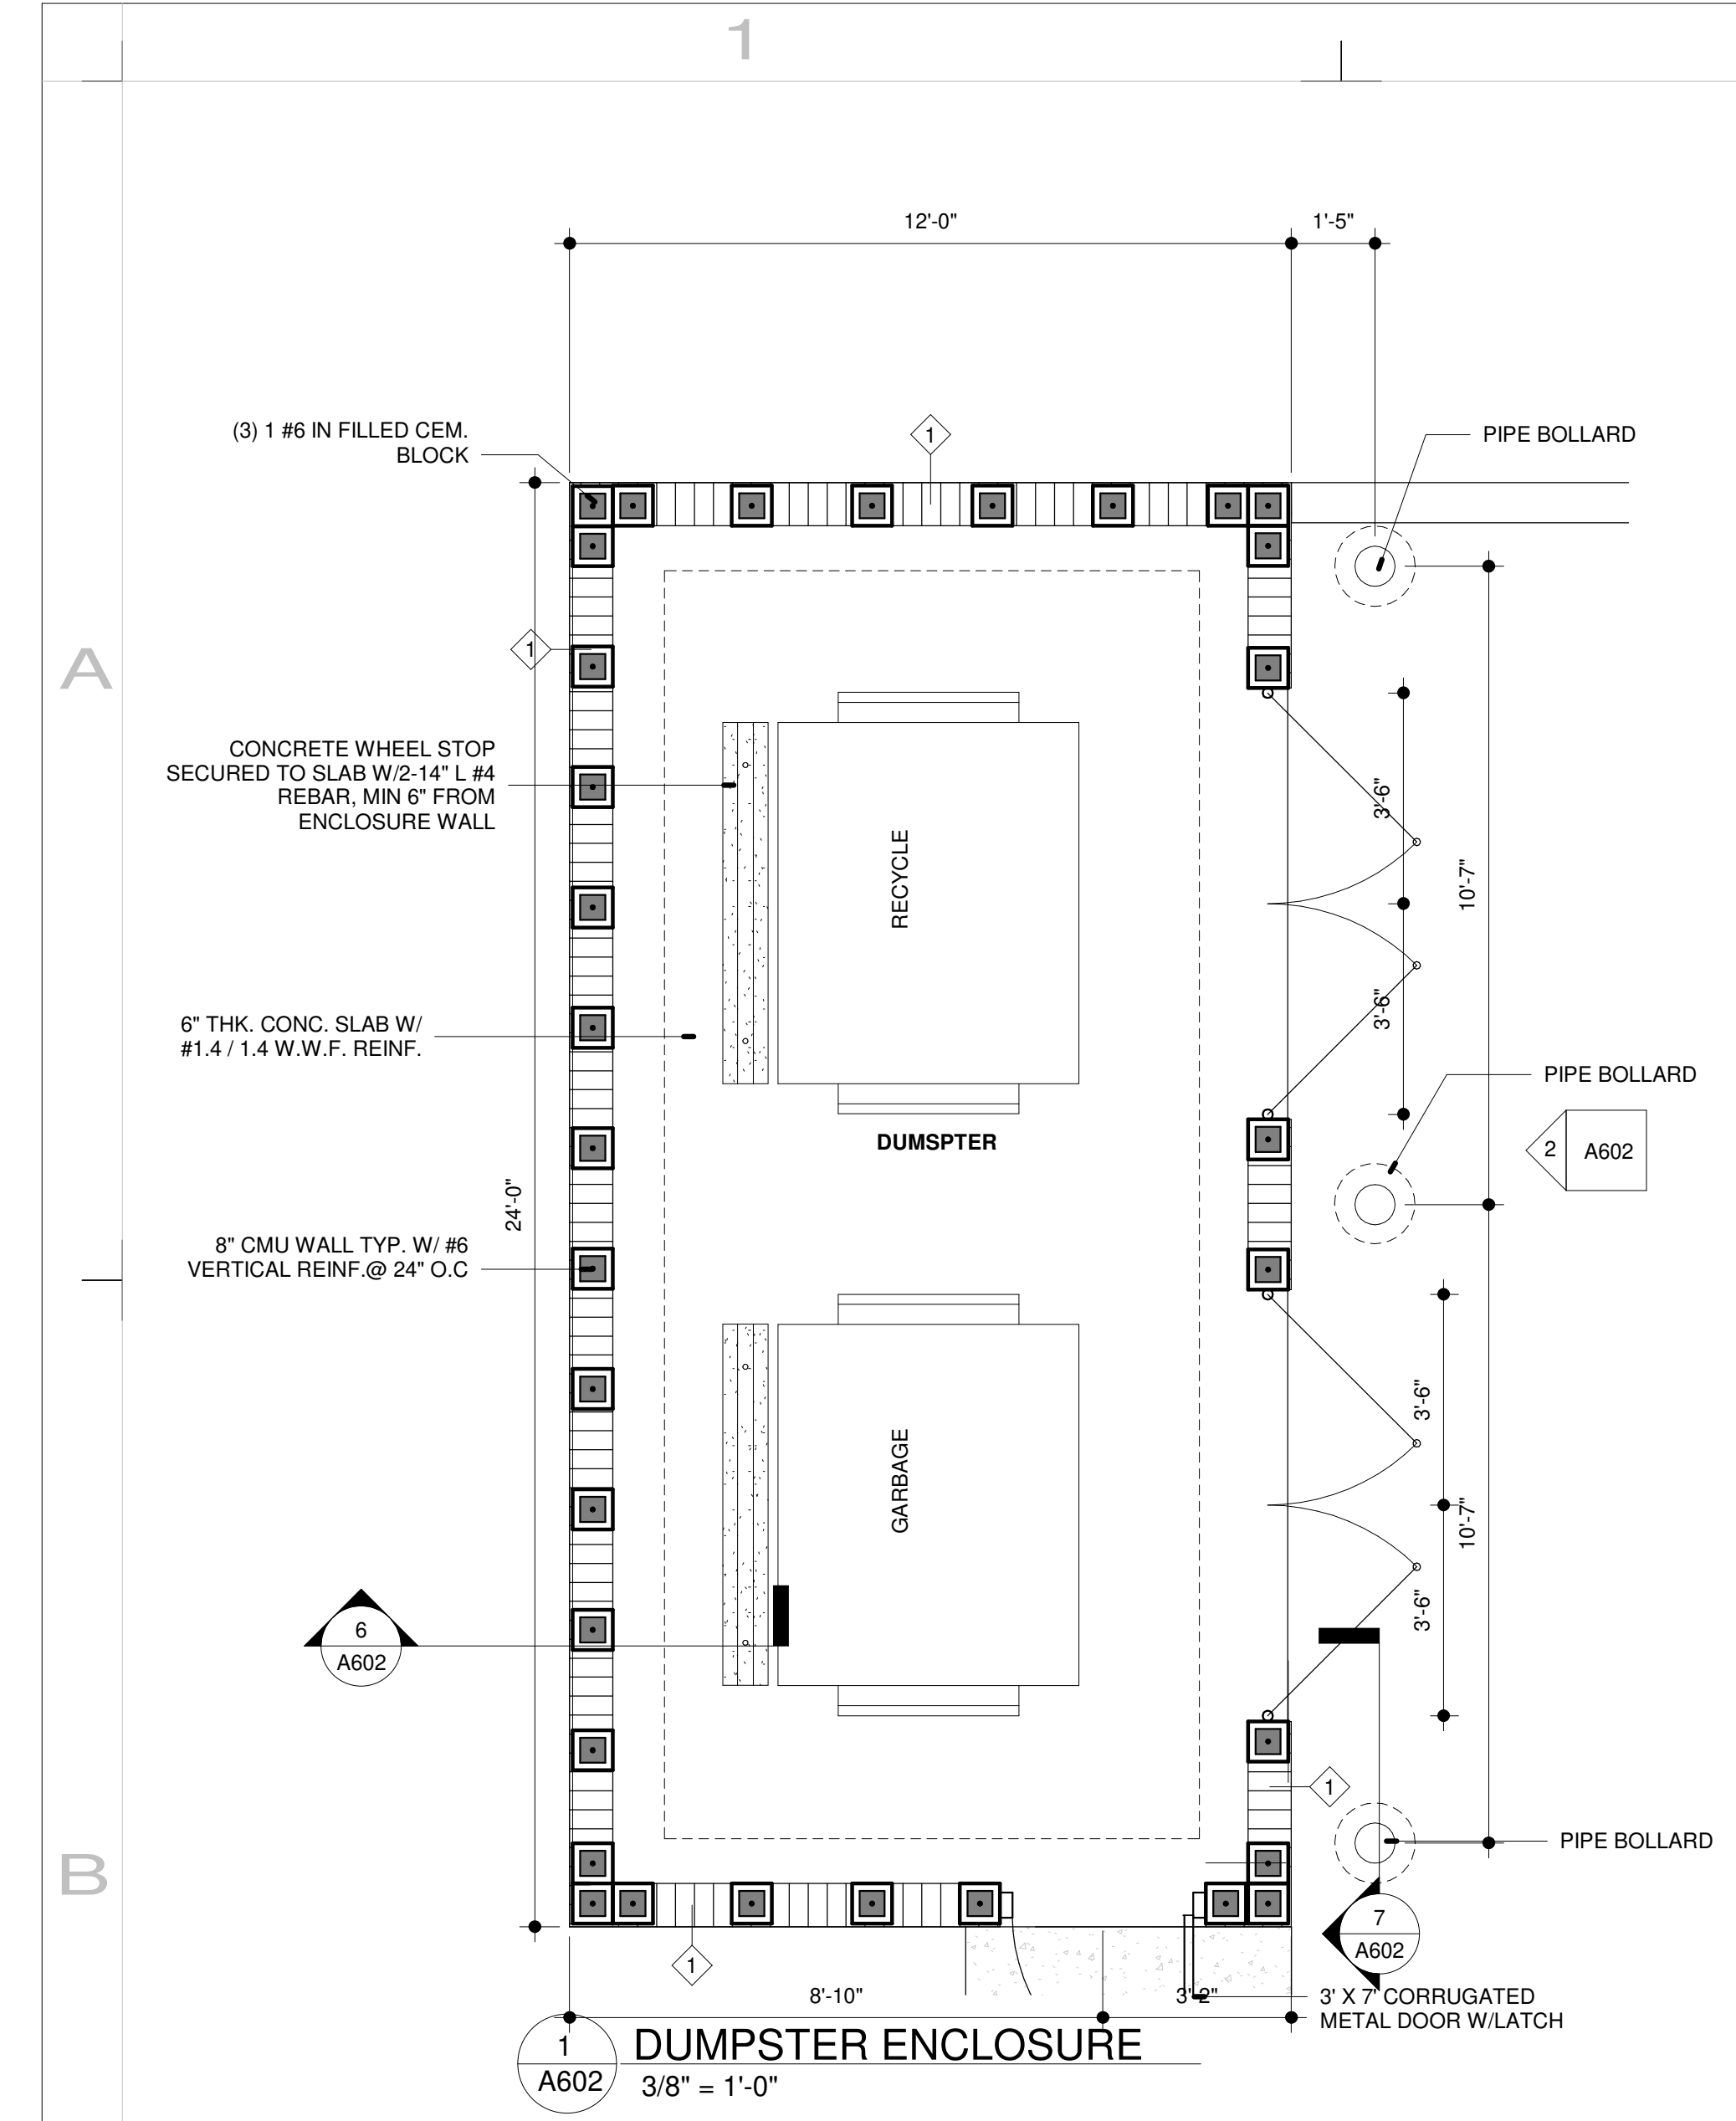


2 DUMSPTER - FRONT ELEVATION  
 1/2" = 1'-0"

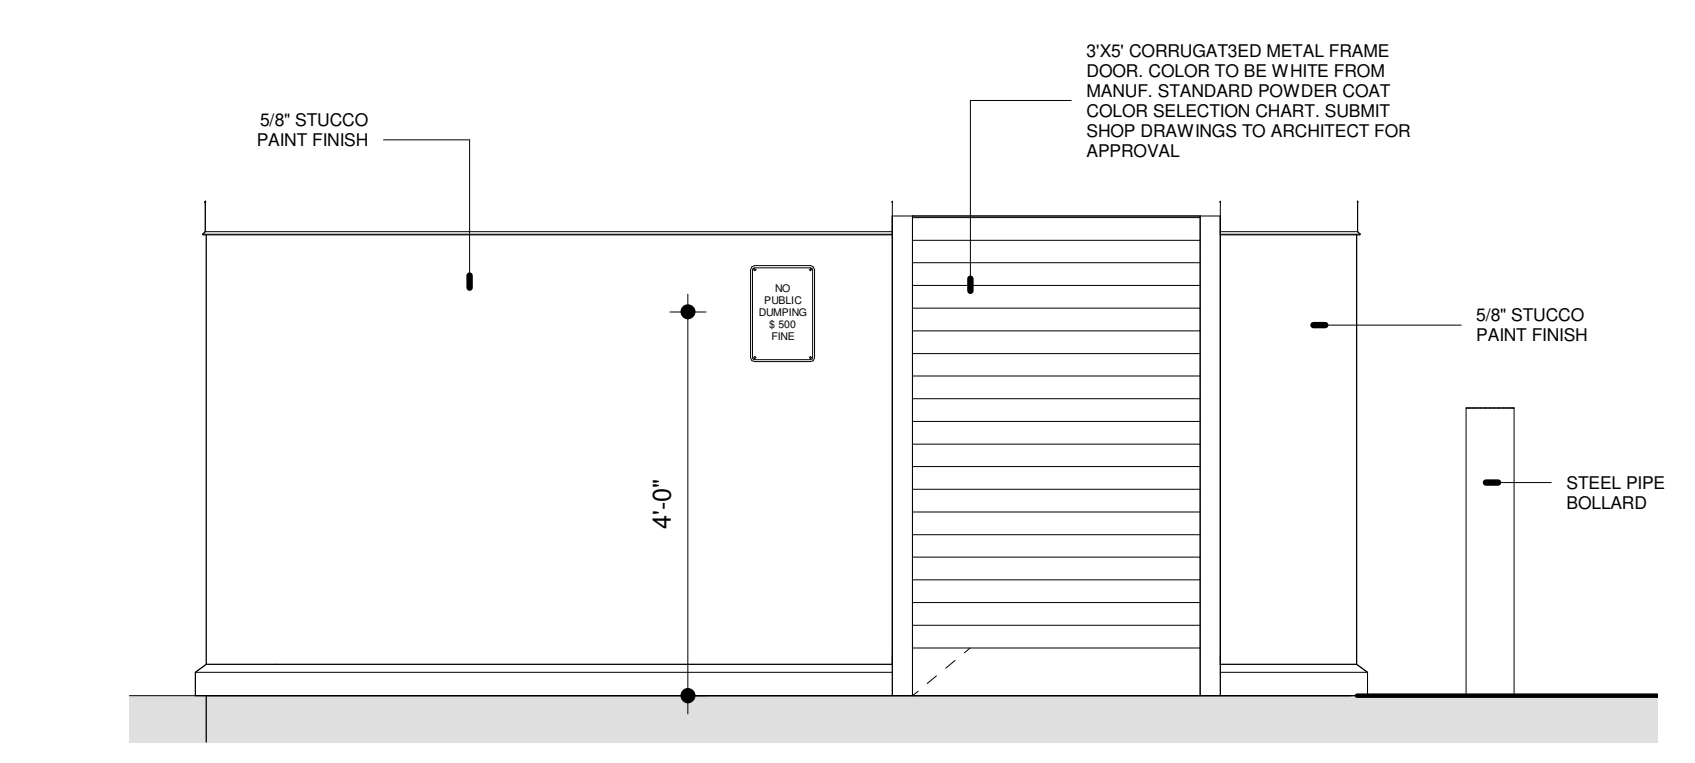


3 SIDE ELEVATION DUMPSTER  
 1/2" = 1'-0"

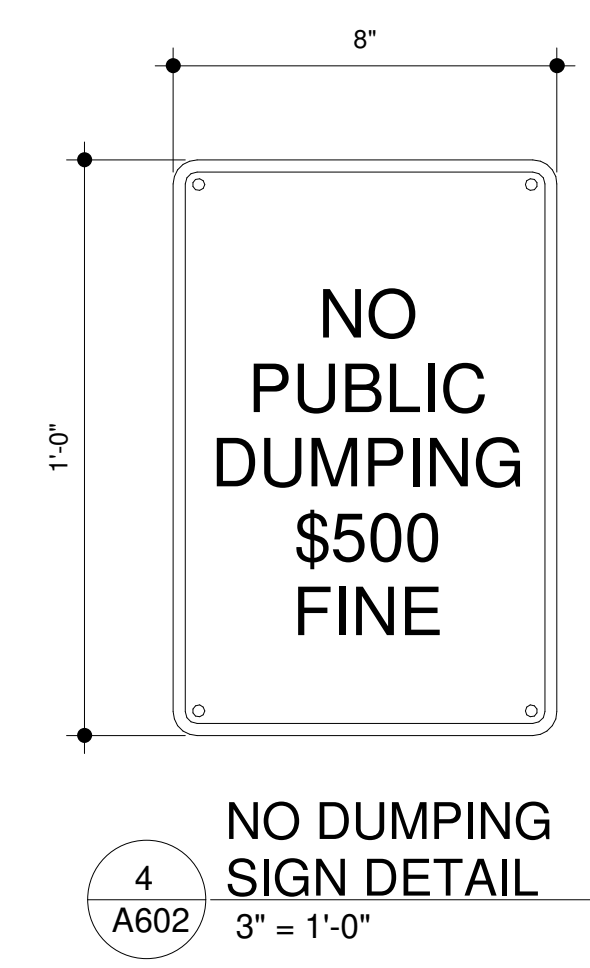

4 NO DUMPING SIGN DETAIL  
 3" = 1'-0"

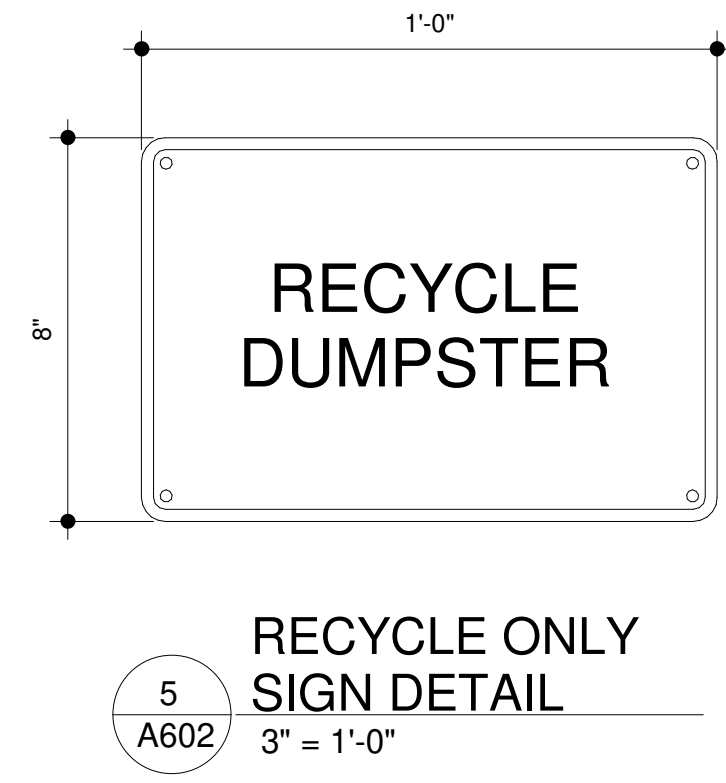

5 RECYCLE ONLY SIGN DETAIL  
 3" = 1'-0"

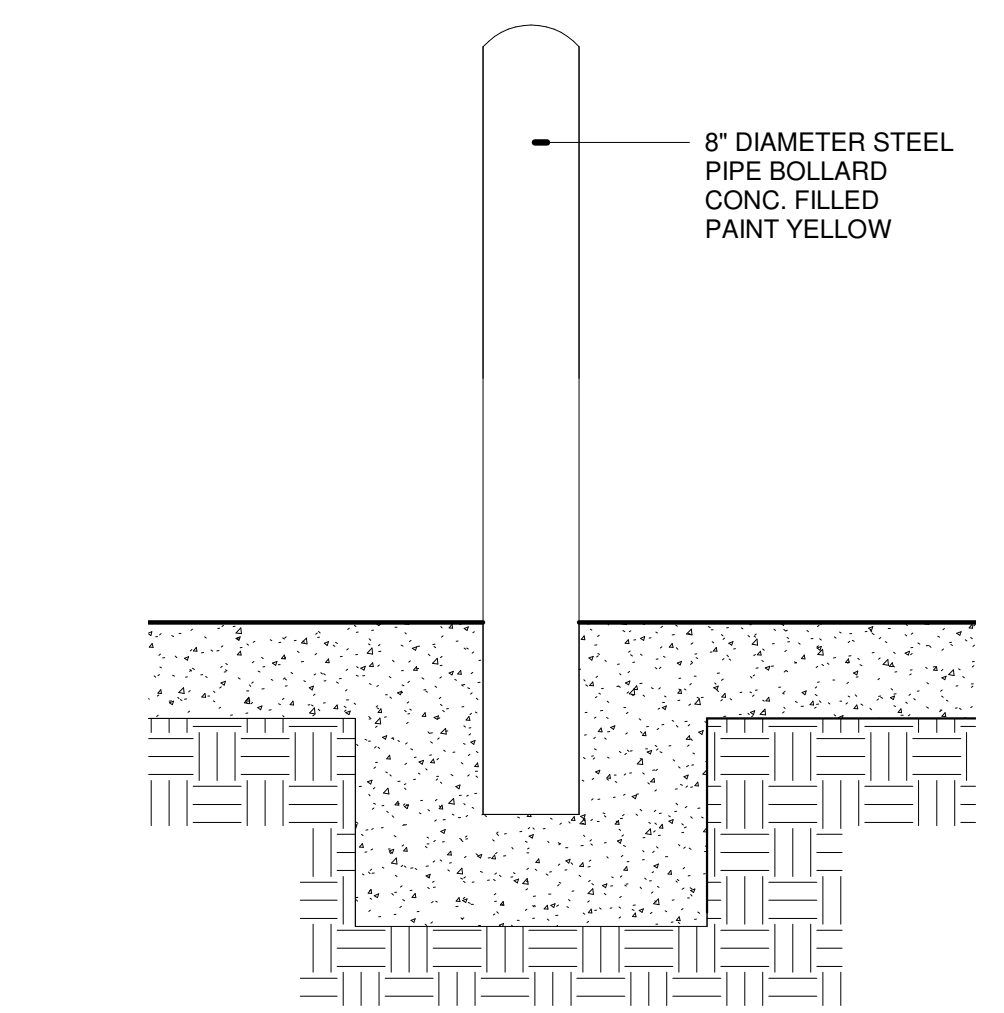

7 STEEL PIPE TYP  
 1" = 1'-0"



